


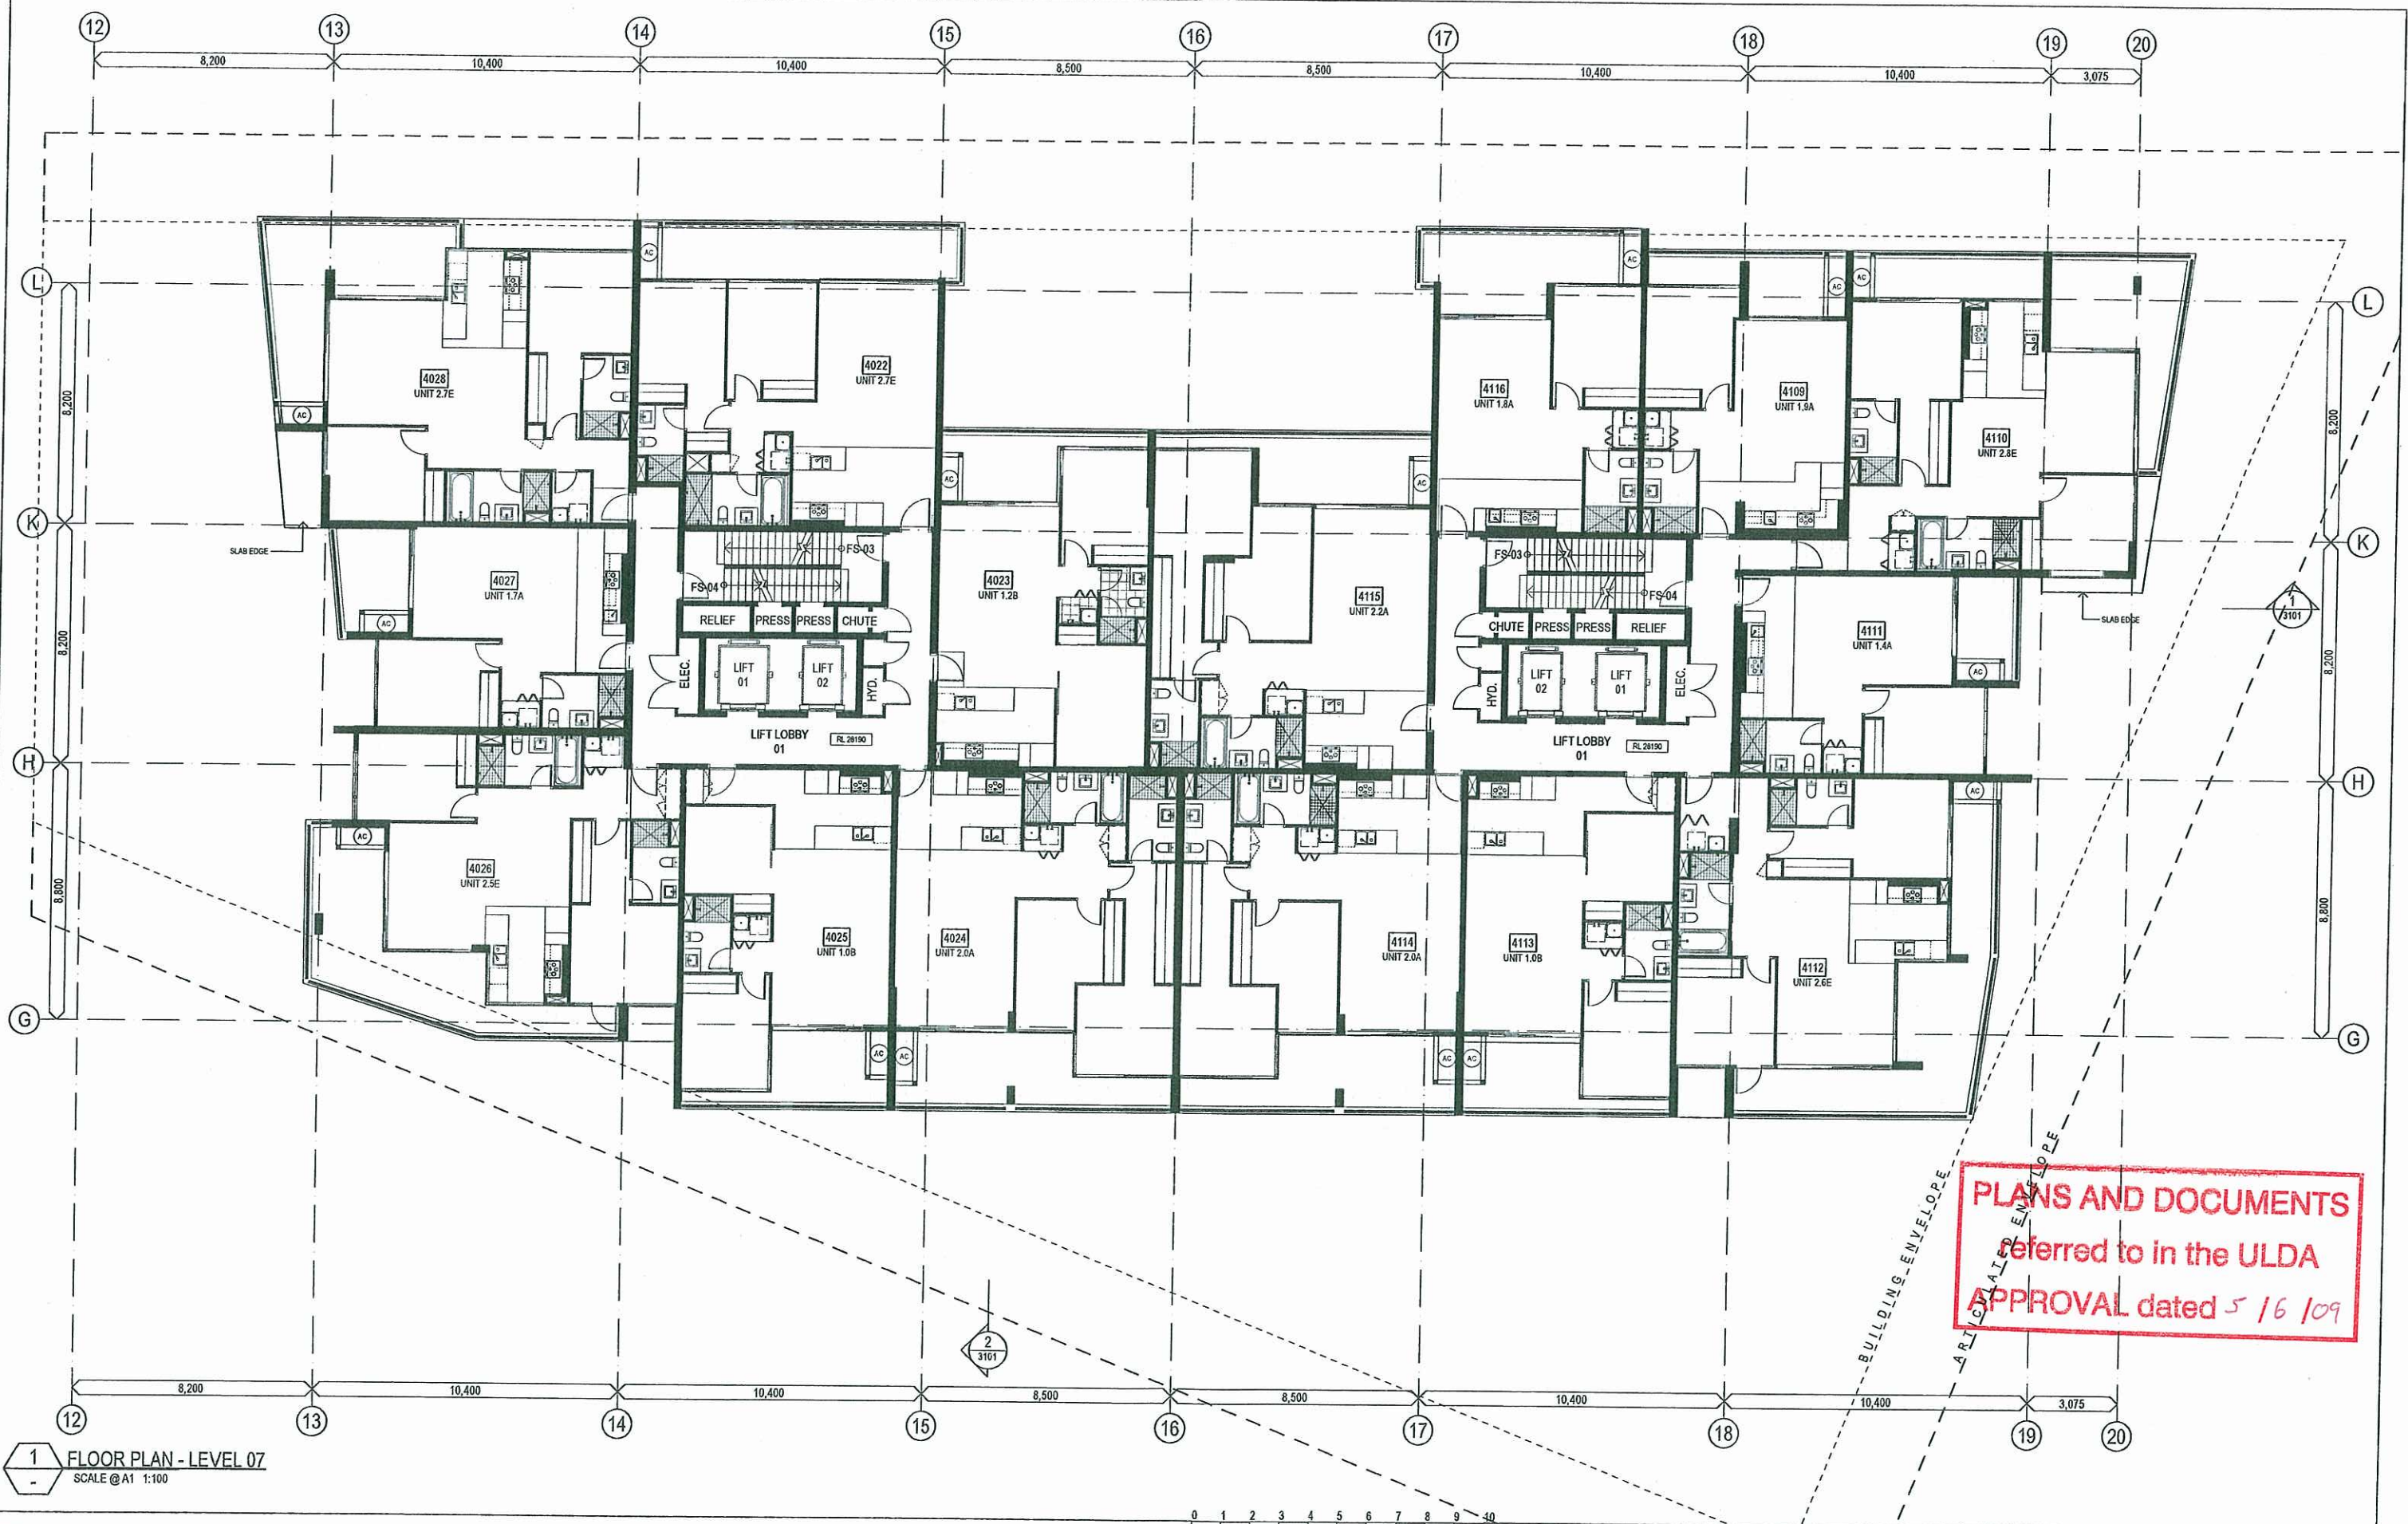

1 FLOOR PLAN - LEVEL 07
SCALE @ A1 1:100

Schematic Design


PORTSIDE WHARF BUILDING 4

COPYRIGHT COTTEE PARKER ARCHITECTS PTY LTD



0	1	2	3	4	5	6	7	8	9	10
SCALE 1: 100 @ A1										metres
SCALE 1: 200 @ A3										
02	REVISED ULDA DA ISSUE									01/05/09
01	DA ISSUE									02/08/08
Issue		Revision								Date
Amendments										

Client BROOKFIELD MULTIPLEX	Scale As Shown	Date 29/04/2009	Job no. 3485A	Cottee Parker Architects Pty Ltd ABN 77 010 924 105
Project PORTSIDE WHARF BUILDING 4	Drawn SO	Checked	Approved	Brisbane Office 201 Montague Road West End QLD 4101
Location HERCULES STREET HAMILTON	Drawing no. DA 2009	Issue 02	T 617 3846 7422 F 617 3846 7433 W coteeparker.com.au	COTTEE PARKER

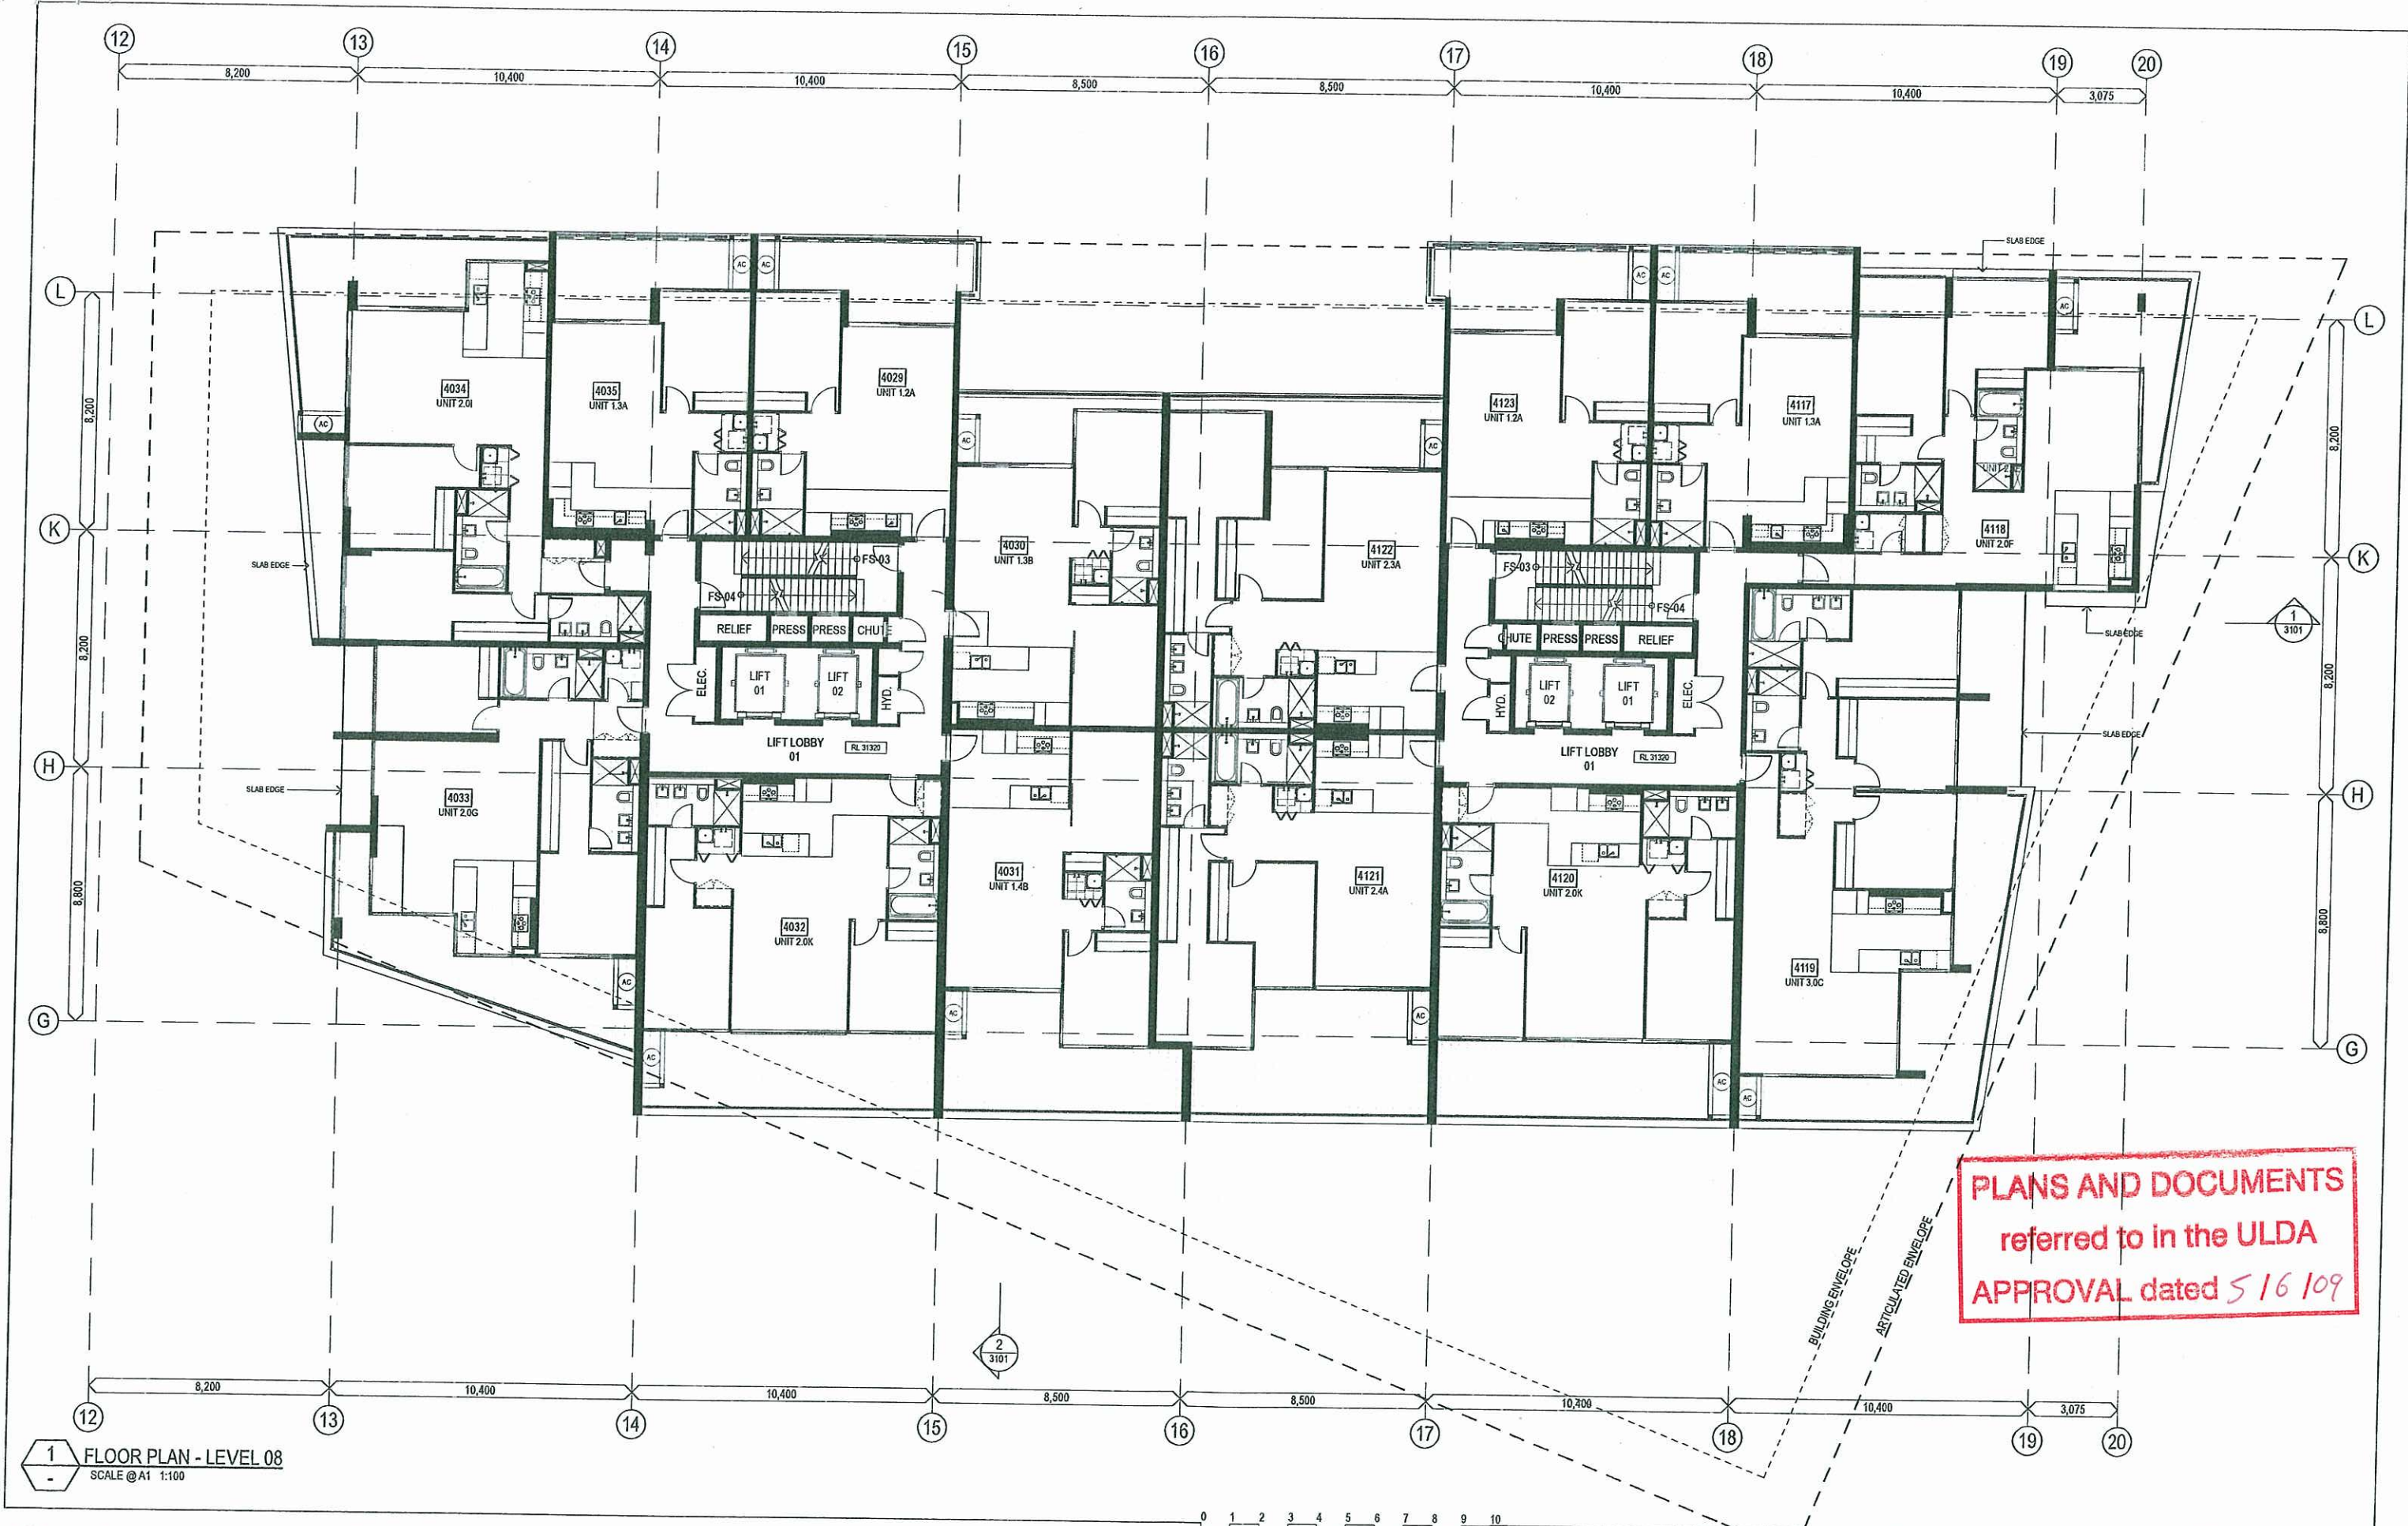

Schematic Design

PORTSIDE WHARF BUILDING 4


COPYRIGHT COTTEE PARKER ARCHITECTS PTY LTD



0	1	2	3	4	5	6	7	8	9	10
metres										
SCALE 1: 100 @ A1										
SCALE 1: 200 @ A3										
02	REVISED ULDA DA ISSUE									01/05/09
01	DA ISSUE									02/08/08
Issue	Revision									Date
Amendments										

Client BROOKFIELD MULTIPLEX	Scale As Shown	Date 29/04/2009	Job no. 3485A	Cottee Parker Architects Pty Ltd ABN 77 010 924 106
Project PORTSIDE WHARF BUILDING 4	Drawn SO	Checked	Approved	Brisbane Office 201 Montague Road West End QLD 4101
Location HERCULES STREET HAMILTON	Drawing no. DA 2010	Issue 02	T 617 3846 7422 F 617 3840 7433 W cotteeparker.com.au	



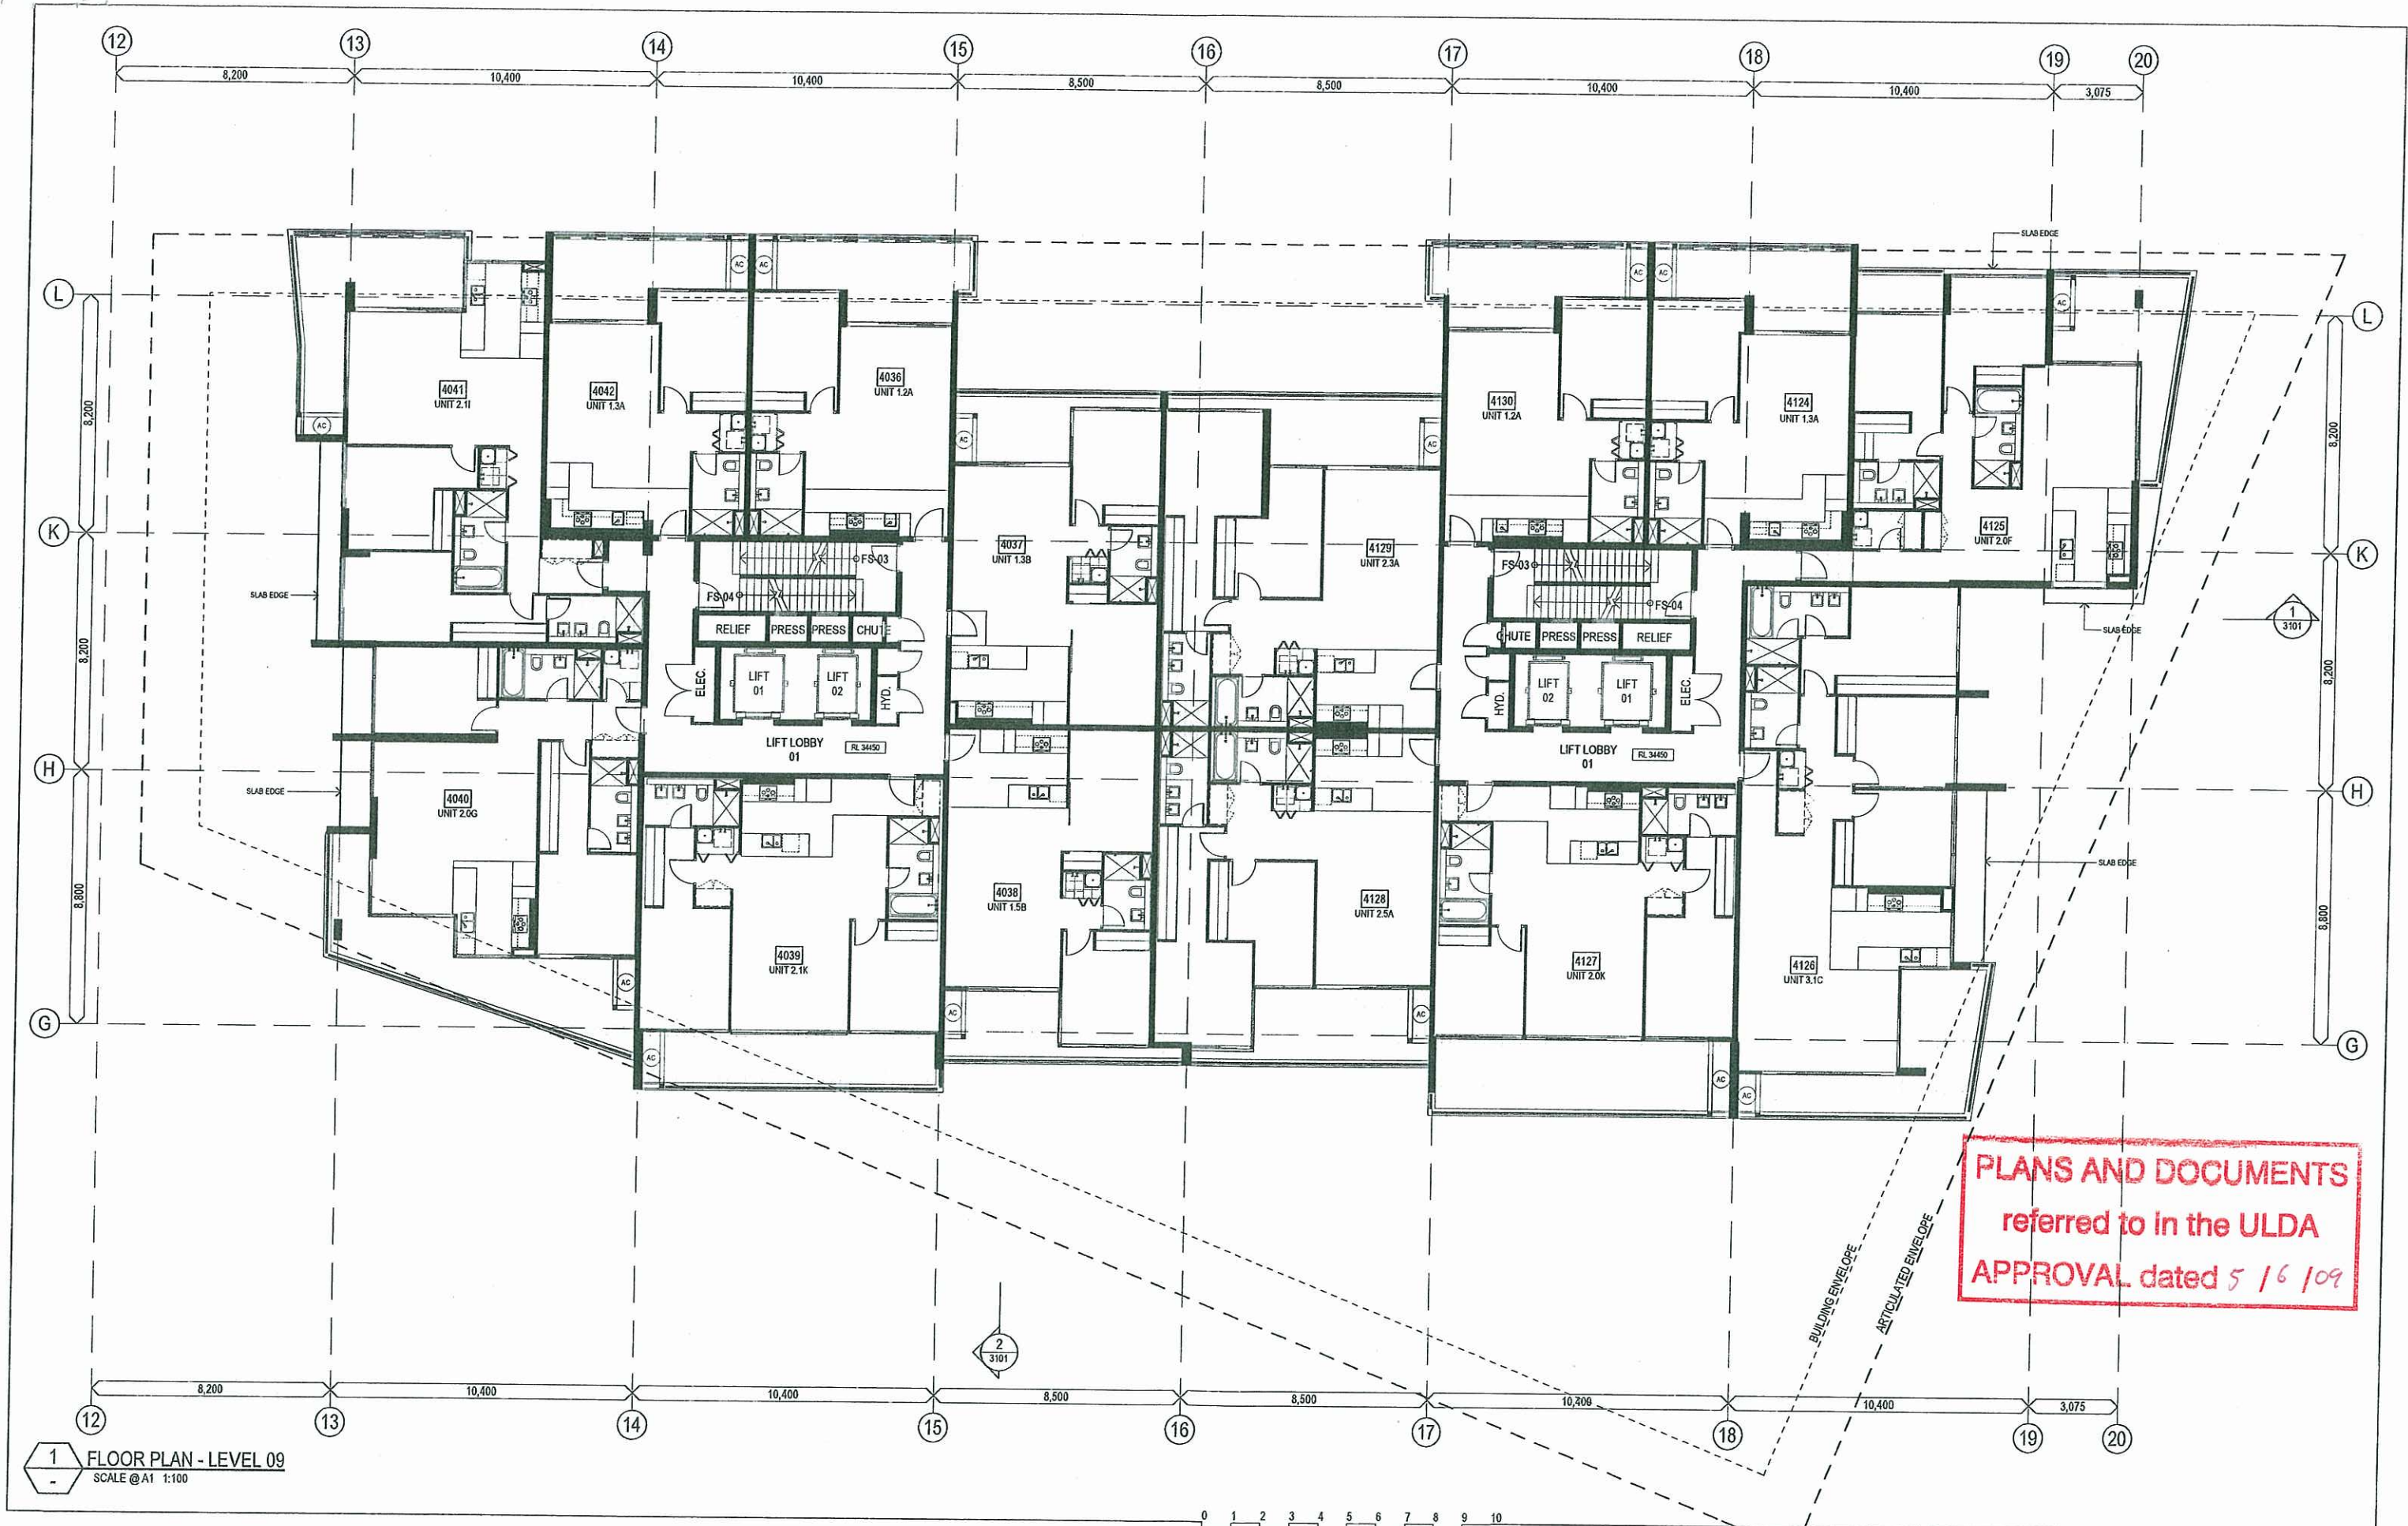

Schematic Design

PORTSIDE WHARF BUILDING 4


COPYRIGHT COTTEE PARKER ARCHITECTS PTY LTD



0	1	2	3	4	5	6	7	8	9	10
metres										
SCALE 1: 100 @ A1										
SCALE 1: 200 @ A3										
02	REVISED ULDA DA ISSUE									01/05/09
01	DA ISSUE									02/09/08
Issue	Revision									Date
Amendments										

Client BROOKFIELD MULTIPLEX	Scale As Shown	Date 4/30/2009	Job no. 3485A	Cottee Parker Architects Pty Ltd ABN 77 010 924 105
Project PORTSIDE WHARF BUILDING 4	Drawn SO	Checked	Approved	Brisbane Office 201 Montague Road West End QLD 4101
Location HERCULES STREET HAMILTON	Drawing no. DA 2011	Issue 02		T 617 3846 7422 F 617 3846 7433 W coteeparker.com.au



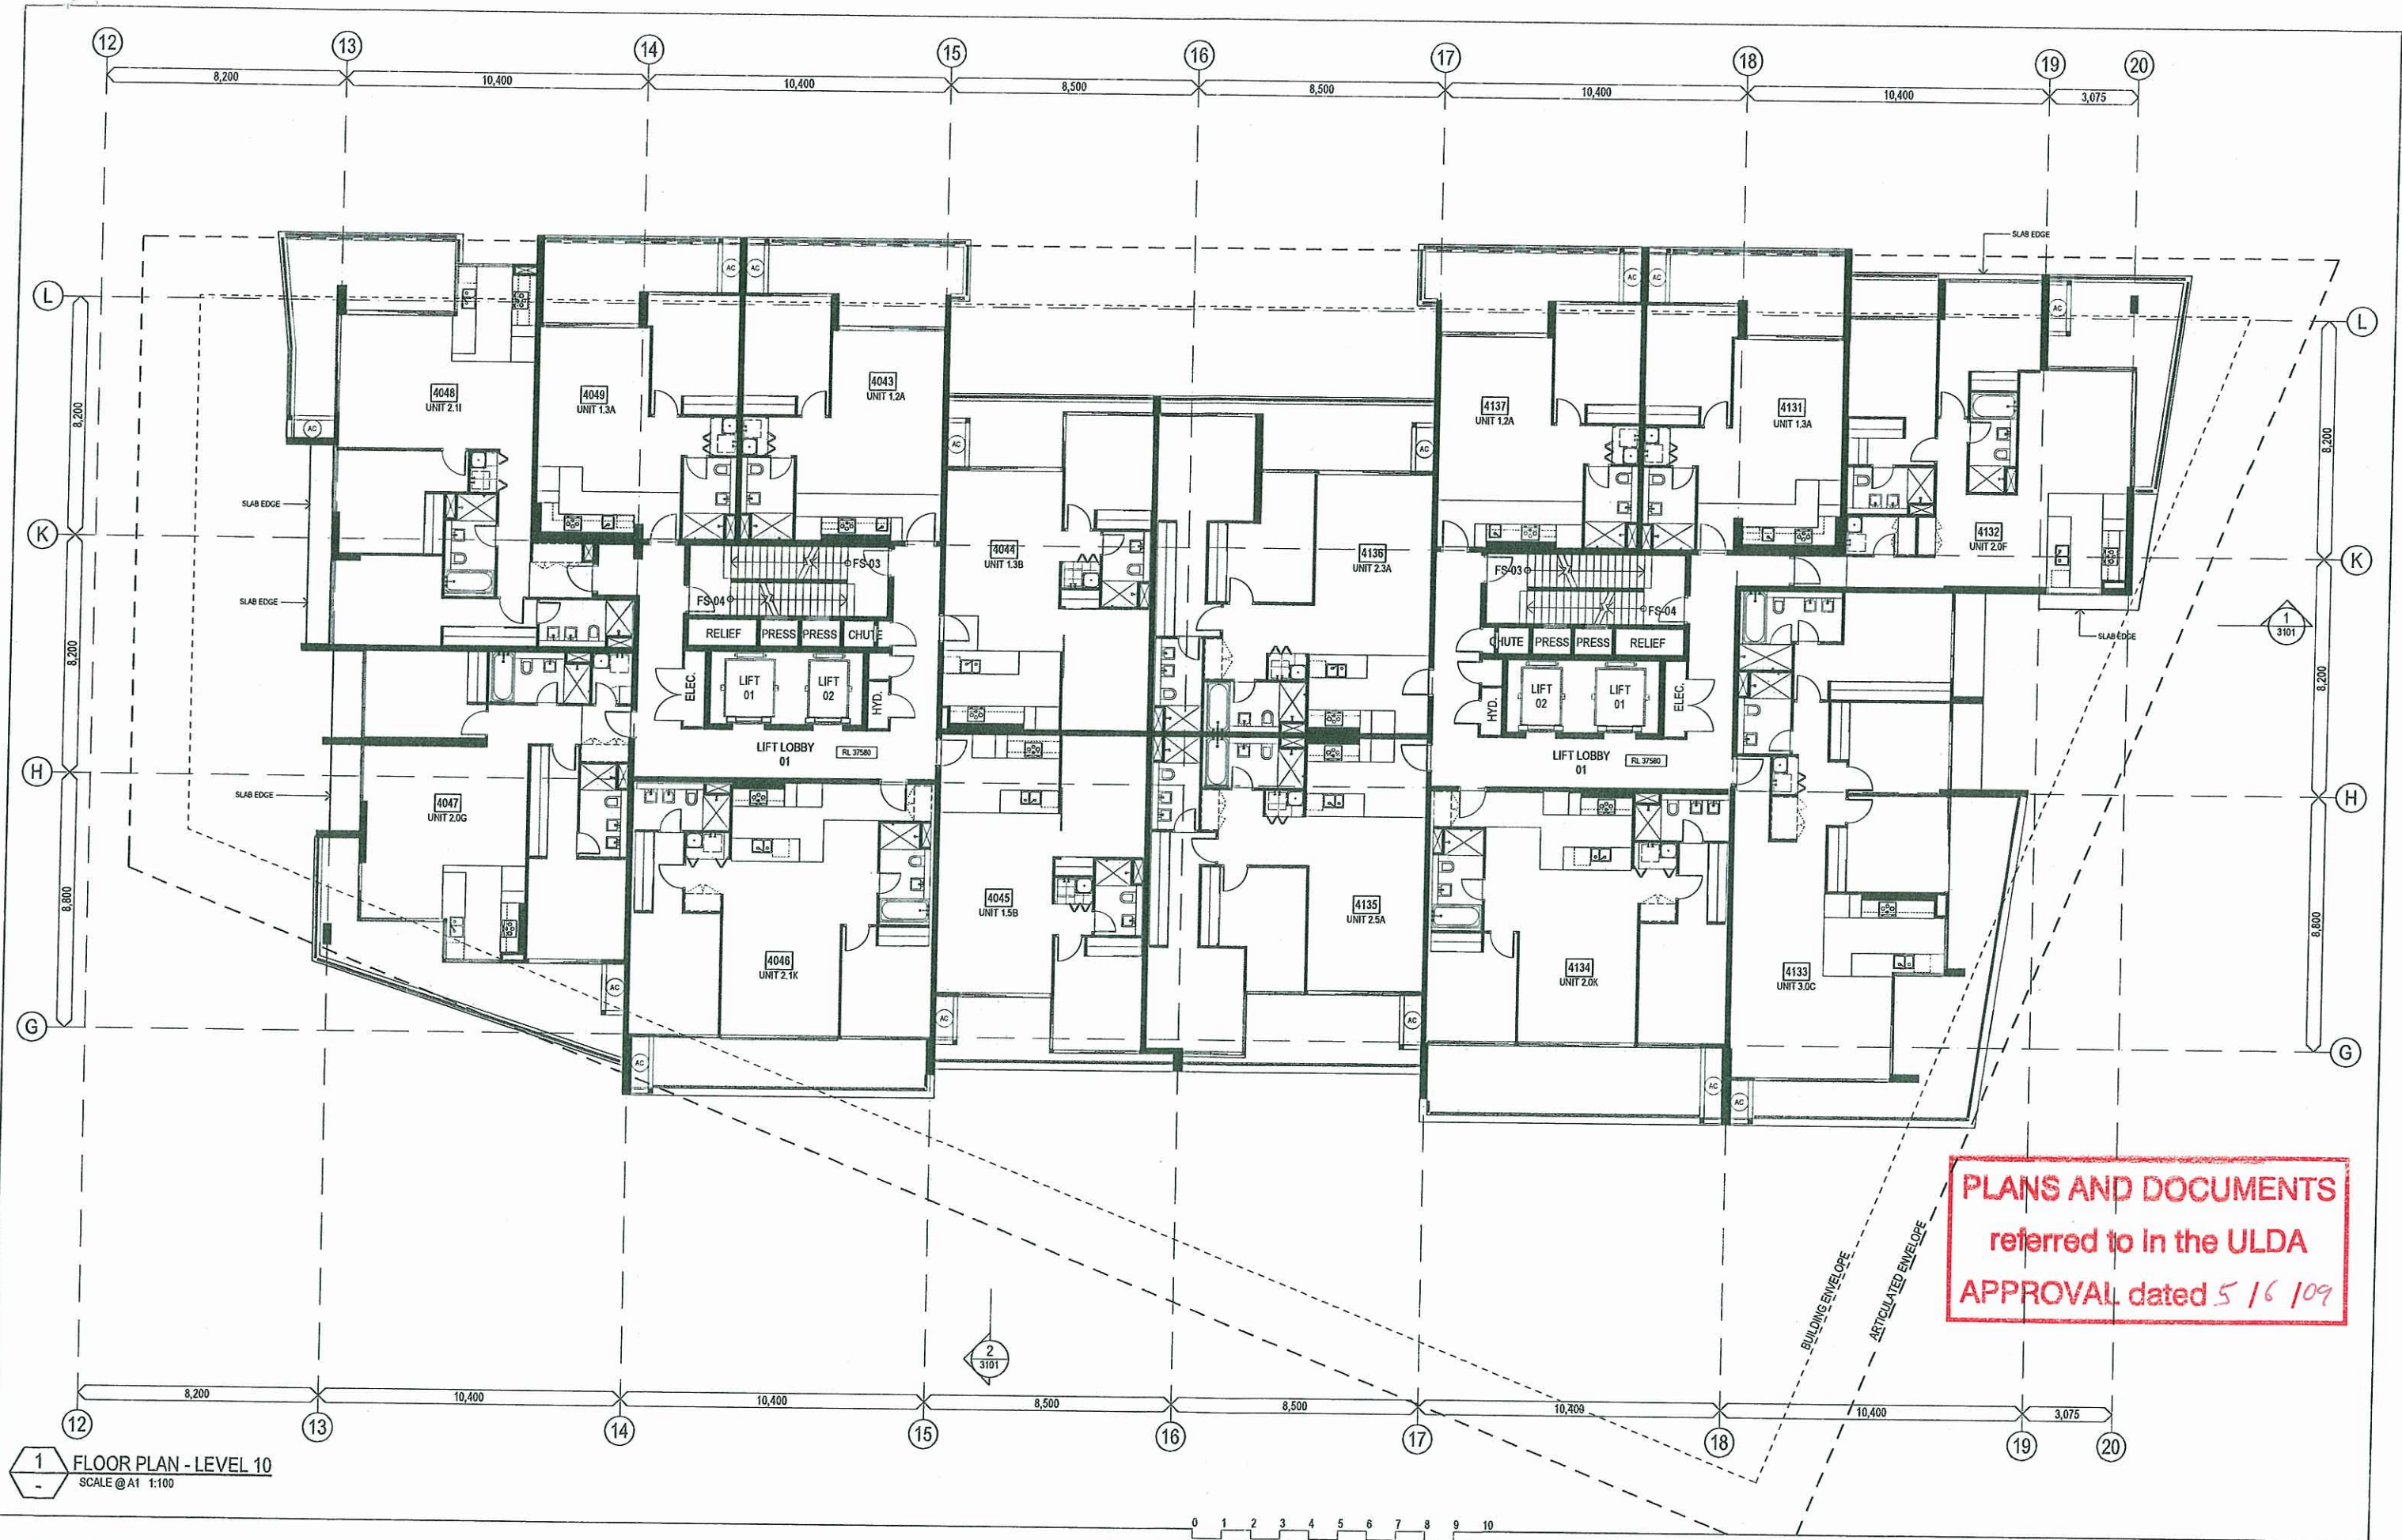

Schematic Design

PORTSIDE WHARF BUILDING 4

COPYRIGHT COTTEE PARKER ARCHITECTS PTY LTD



0 1 2 3 4 5 6 7 8 9 10
metres
SCALE 1: 100 @ A1
SCALE 1: 200 @ A3


02	REVISED ULDA ISSUE	01/05/09
01	DA ISSUE	02/08/08
Issue	Revision	Date
Amendments		

Client
BROOKFIELD MULTIPLEX
Project
PORTSIDE WHARF BUILDING 4
Location
HERCULES STREET
HAMILTON

Scale
As Shown
Date
4/30/2009
Drawn
SO
Checked
Approved
Drawing no.
DA 2012
Issue
02

Job no.
3485A
Cottee Parker Architects Pty Ltd
ABN 77 010 924 106
Brisbane Office
201 Montague Road
West End QLD 4101
T 617 3846 7422
F 617 3846 7433
W cotteeparker.com.au



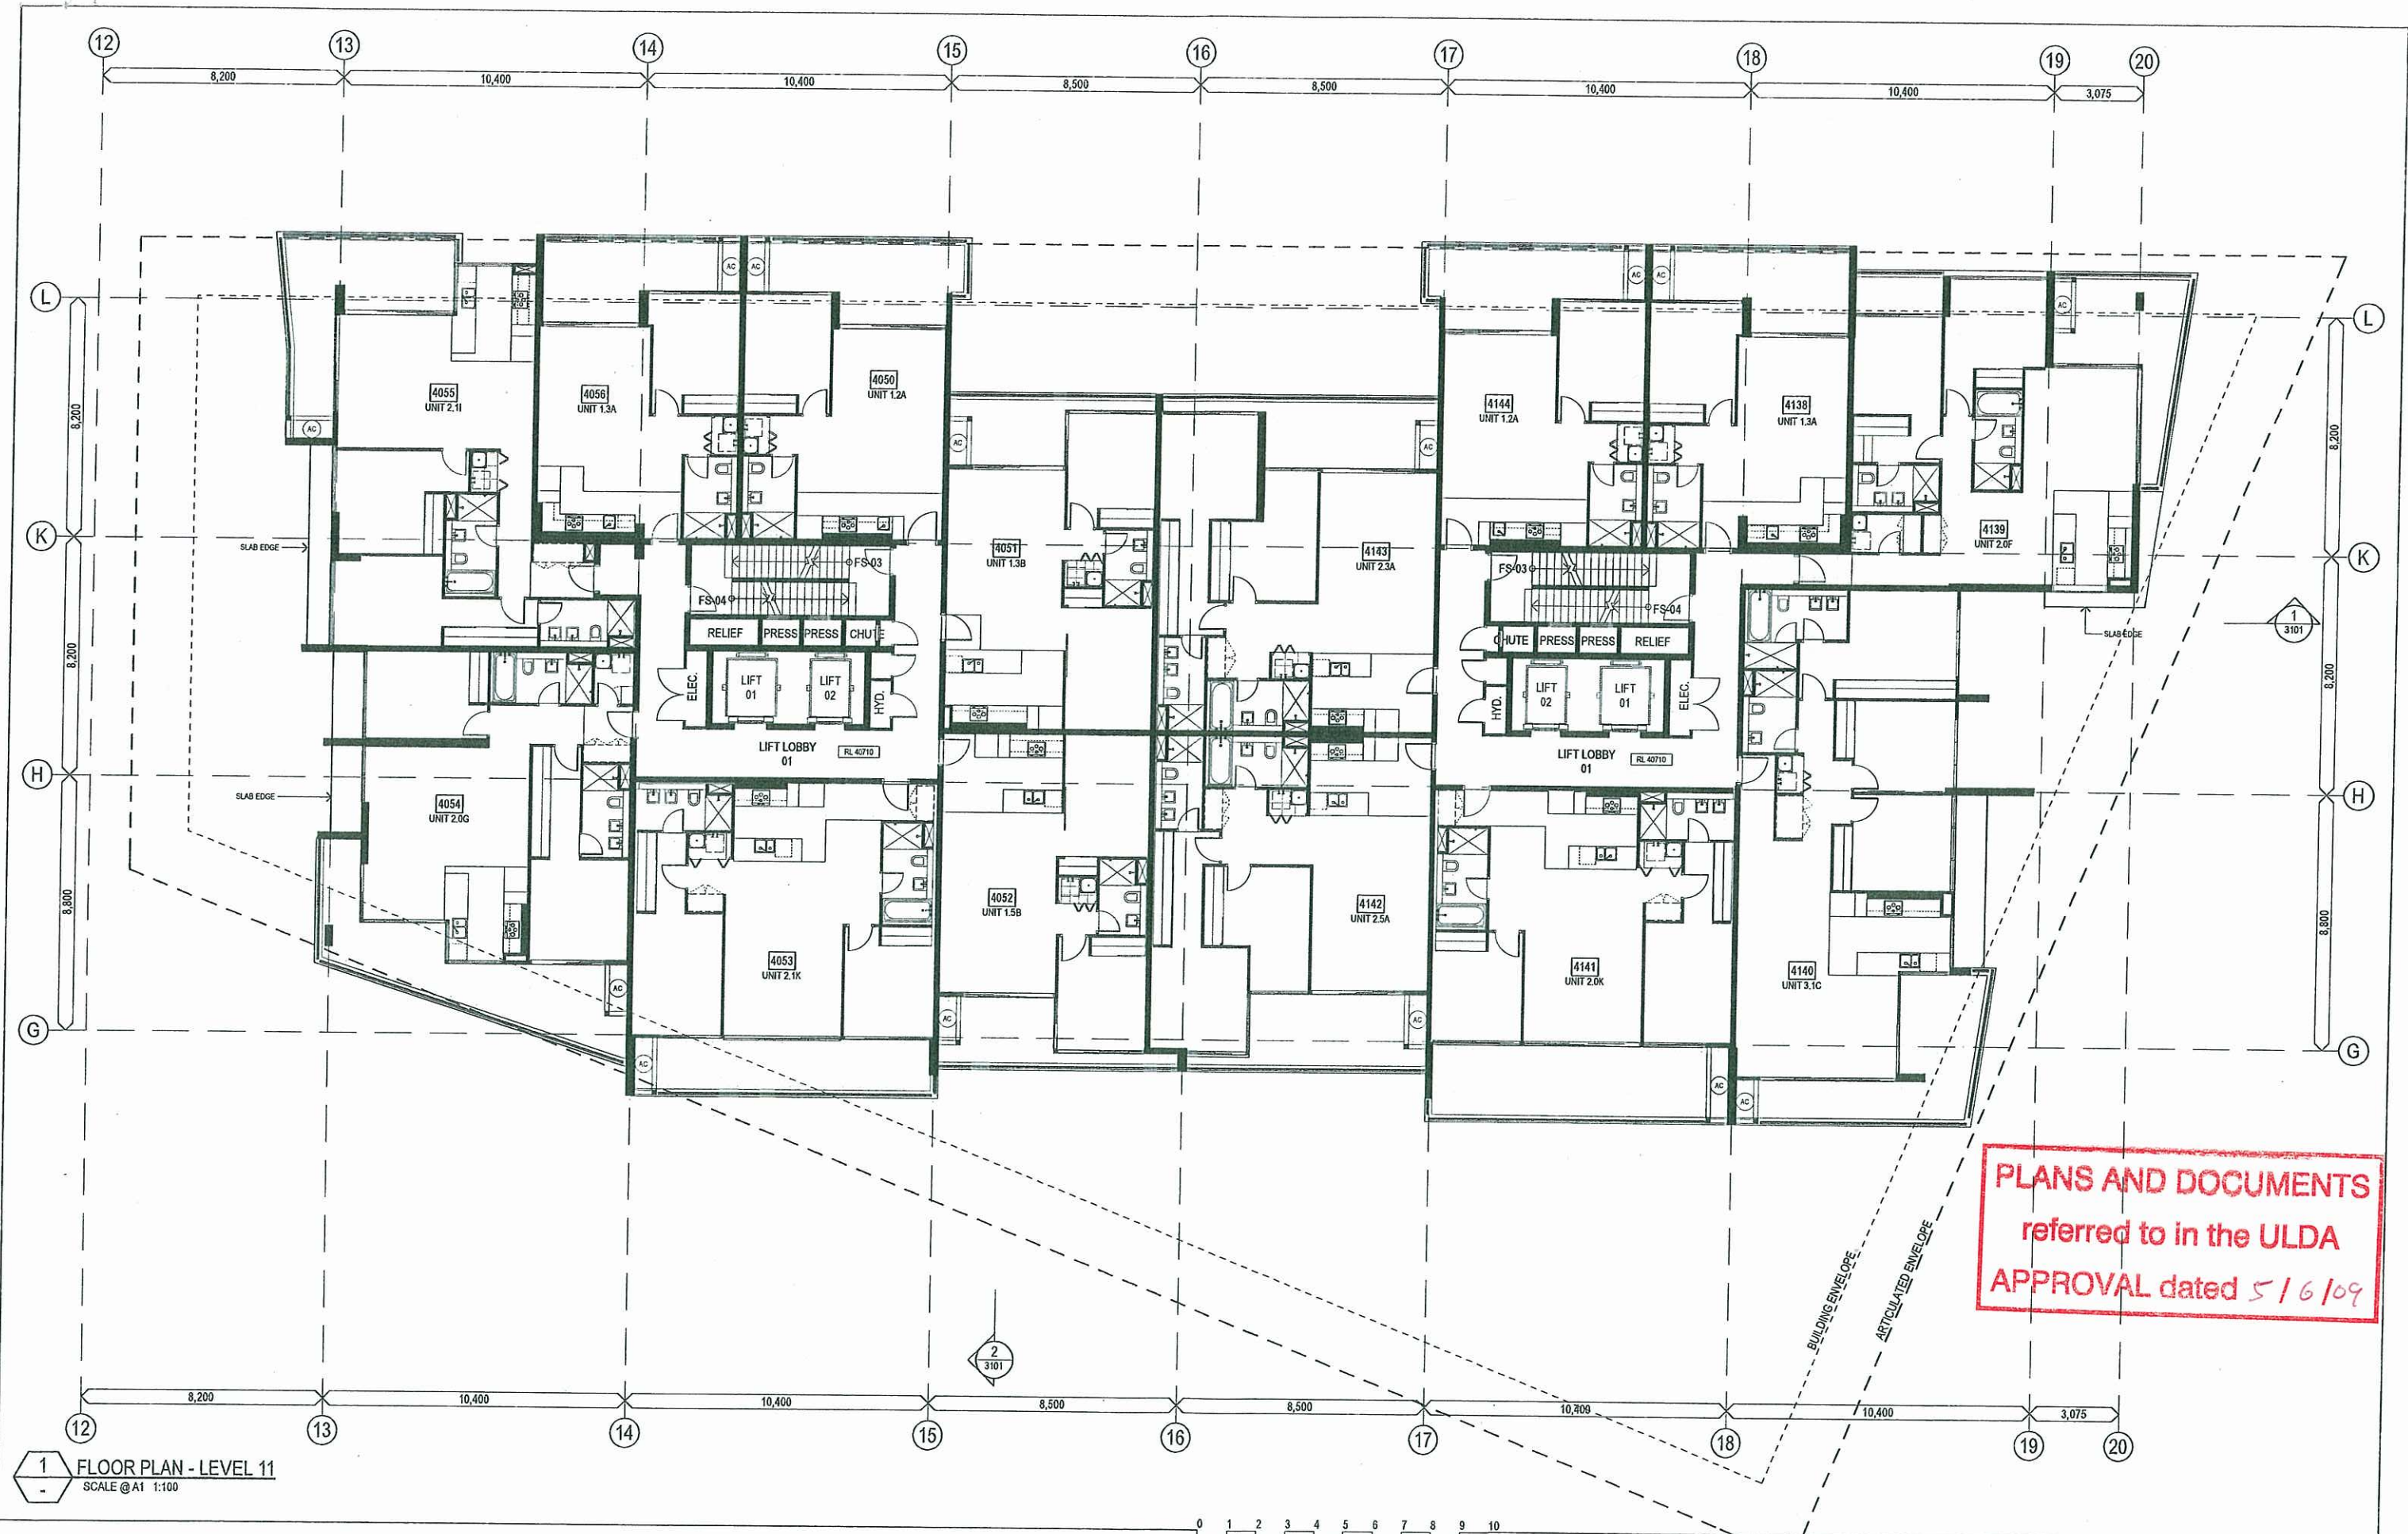

1 FLOOR PLAN - LEVEL 11
SCALE @ A1 1:100

Schematic Design

PORTSIDE WHARF BUILDING 4


COPYRIGHT COTTEE PARKER ARCHITECTS PTY LTD



0 1 2 3 4 5 6 7 8 9 10		
metres		
SCALE 1: 100	@ A1	
SCALE 1: 200	@ A3	
02	REVISED ULDA DA ISSUE	01/05/09
01	DA ISSUE	02/09/08
Issue	Revision	Date
Amendments		

Client BROOKFIELD MULTIPLEX	Scale As Shown	Date 4/30/2009	Job no. 3485A	Cottee Parker Architects Pty Ltd ABN 77 010 924 105
Project PORTSIDE WHARF BUILDING 4	Drawn SO	Checked	Approved	Brisbane Office 201 Montague Road West End QLD 4101
Location HERCULES STREET HAMILTON	Drawing no. DA 2013	Issue 02		T 617 3846 7422 F 617 3846 7433 W cotteeparker.com.au



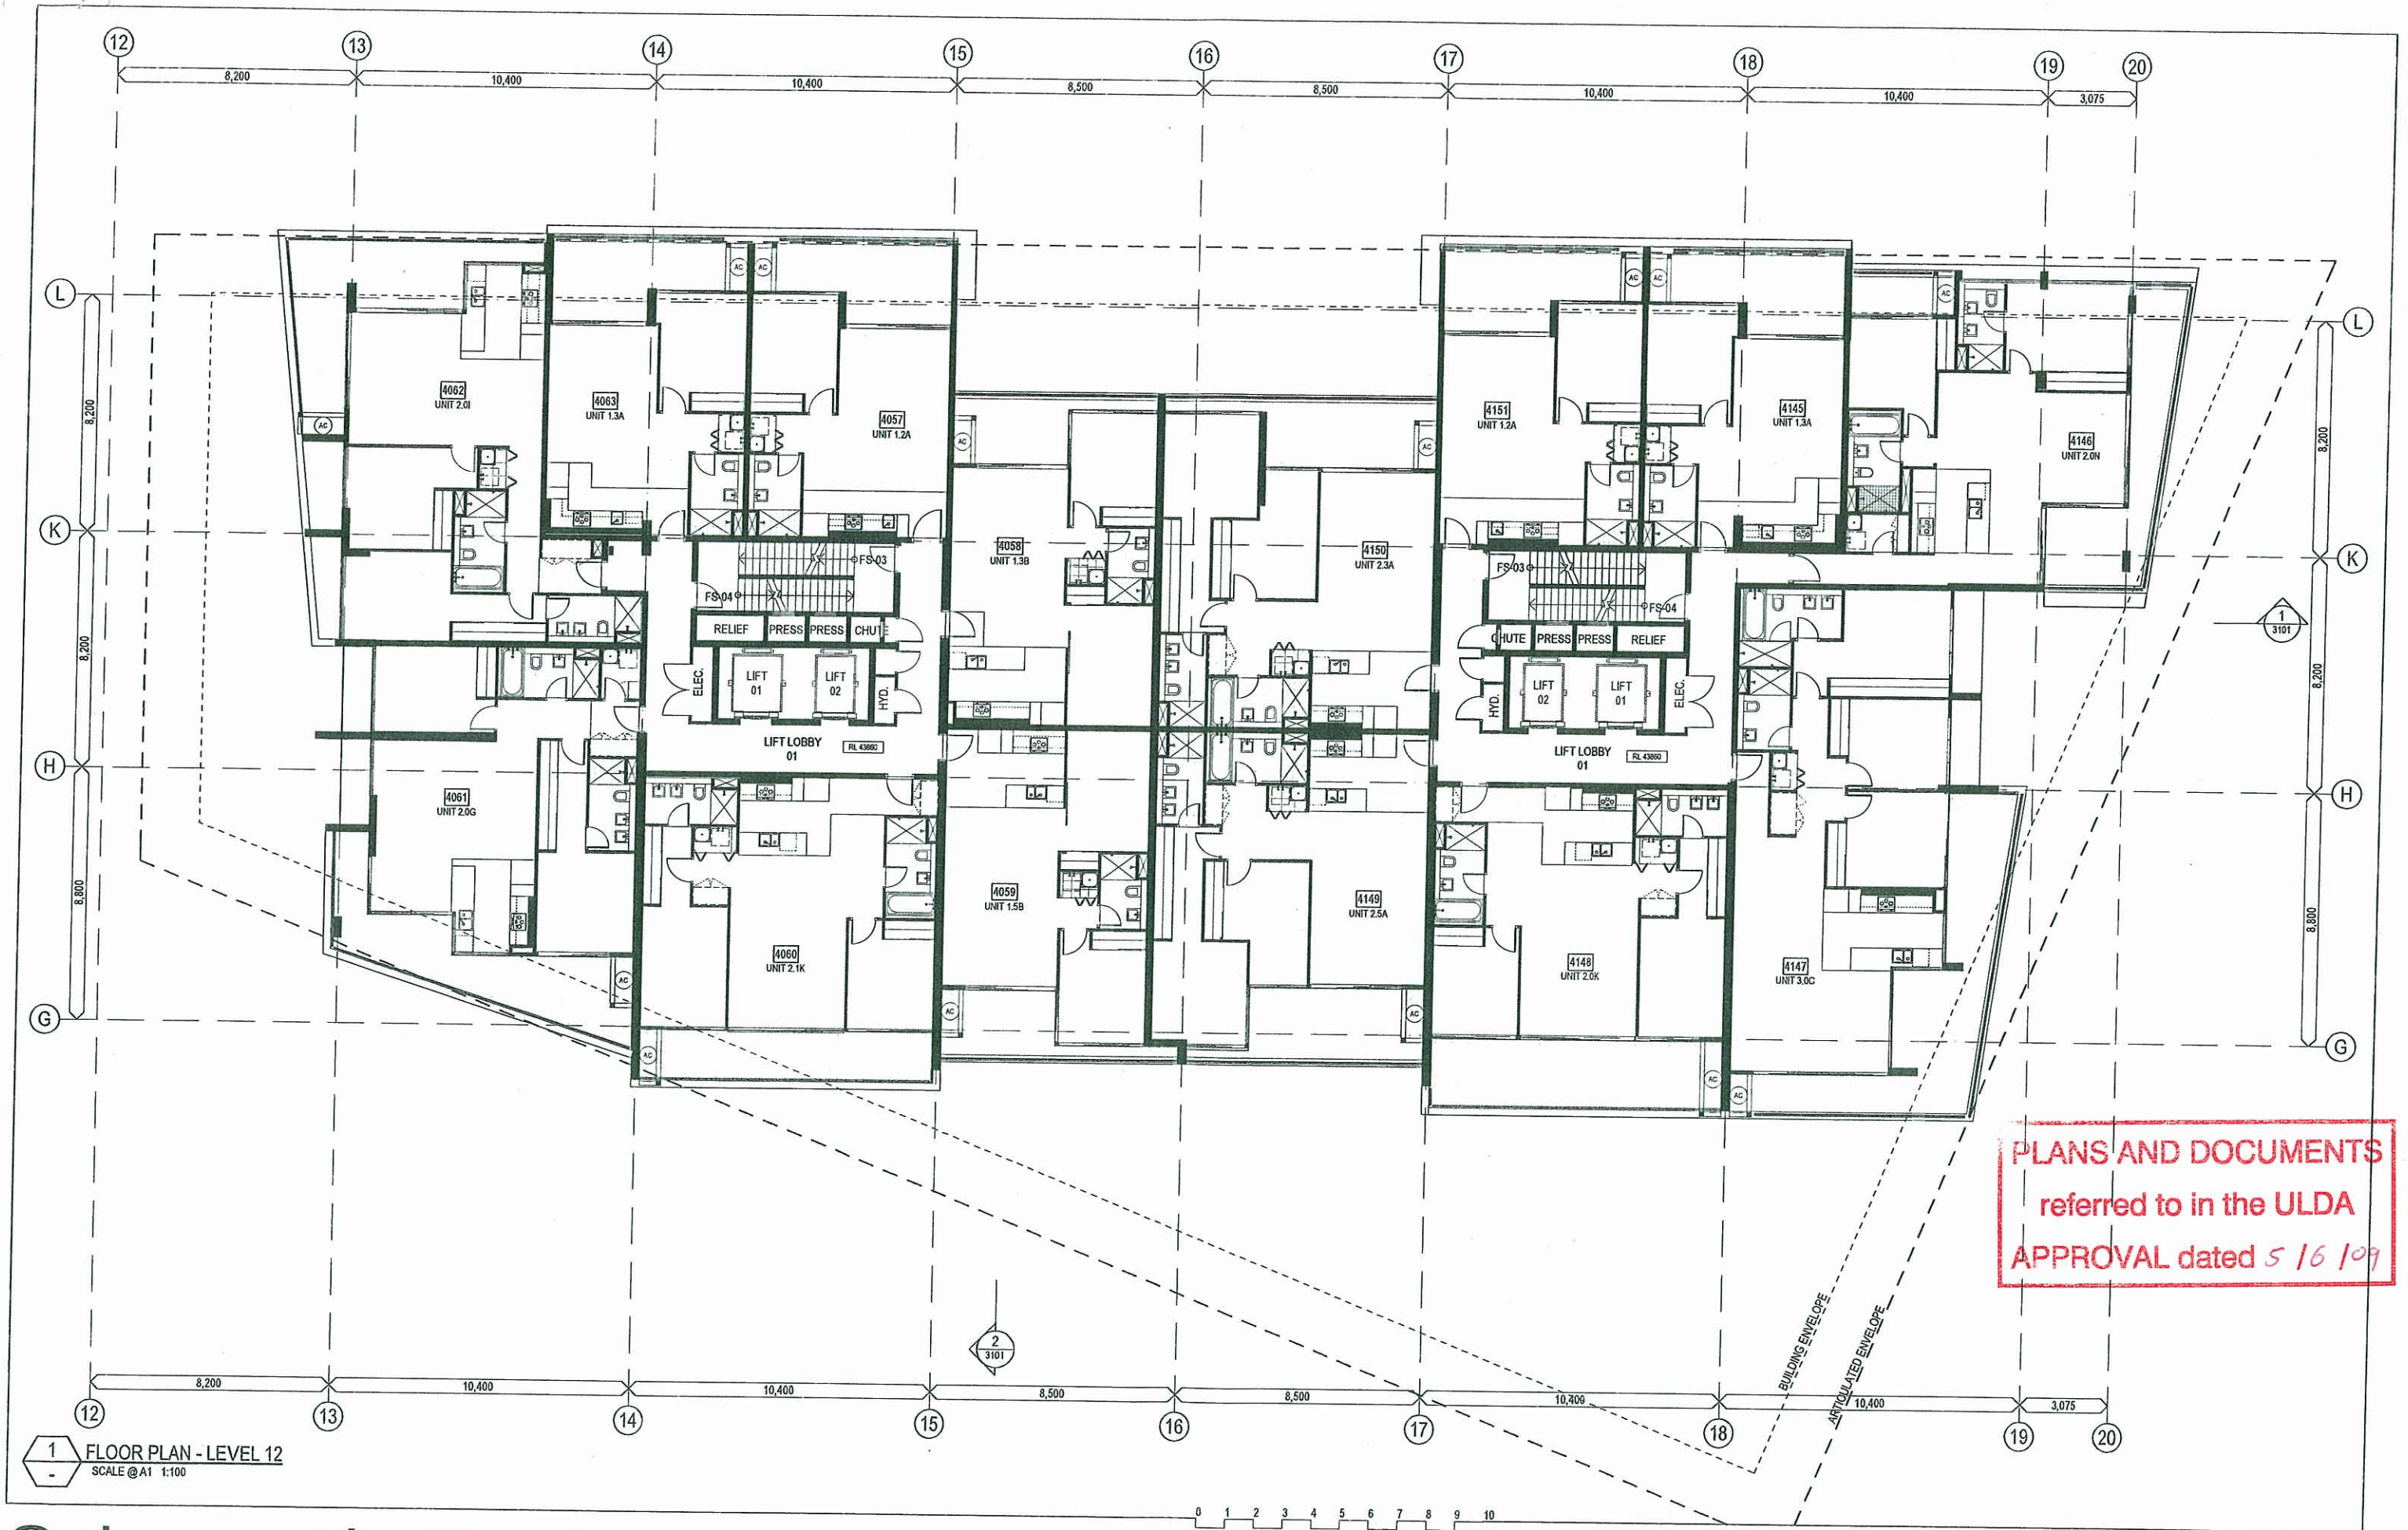

Schematic Design

PORTSIDE WHARF BUILDING 4

COPYRIGHT COTTEE PARKER ARCHITECTS PTY LTD



0	1	2	3	4	5	6	7	8	9	10
metres										
SCALE 1: 100	@ A1									
SCALE 1: 200	@ A3									
02	REVISED ULDA DA ISSUE	01/05/09								
01	DA ISSUE	02/08/08								
Issue	Revision	Date								
Amendments										


Client
BROOKFIELD MULTIPLEX
Project
PORTSIDE WHARF BUILDING 4
Location
HERCULES STREET
HAMILTON

Scale
As Shown
Drawn
SO
Drawing no.
DA 2014

Date
29/04/2009
Checked
Approved
Issue
02

Job no.
3485A
Cottee Parker Architects Pty Ltd
ABN 77 010 924 106
Brisbane Office
201 Montague Road
West End QLD 4101
T 617 3846 7422
F 617 3846 7433
W cotteeparker.com.au



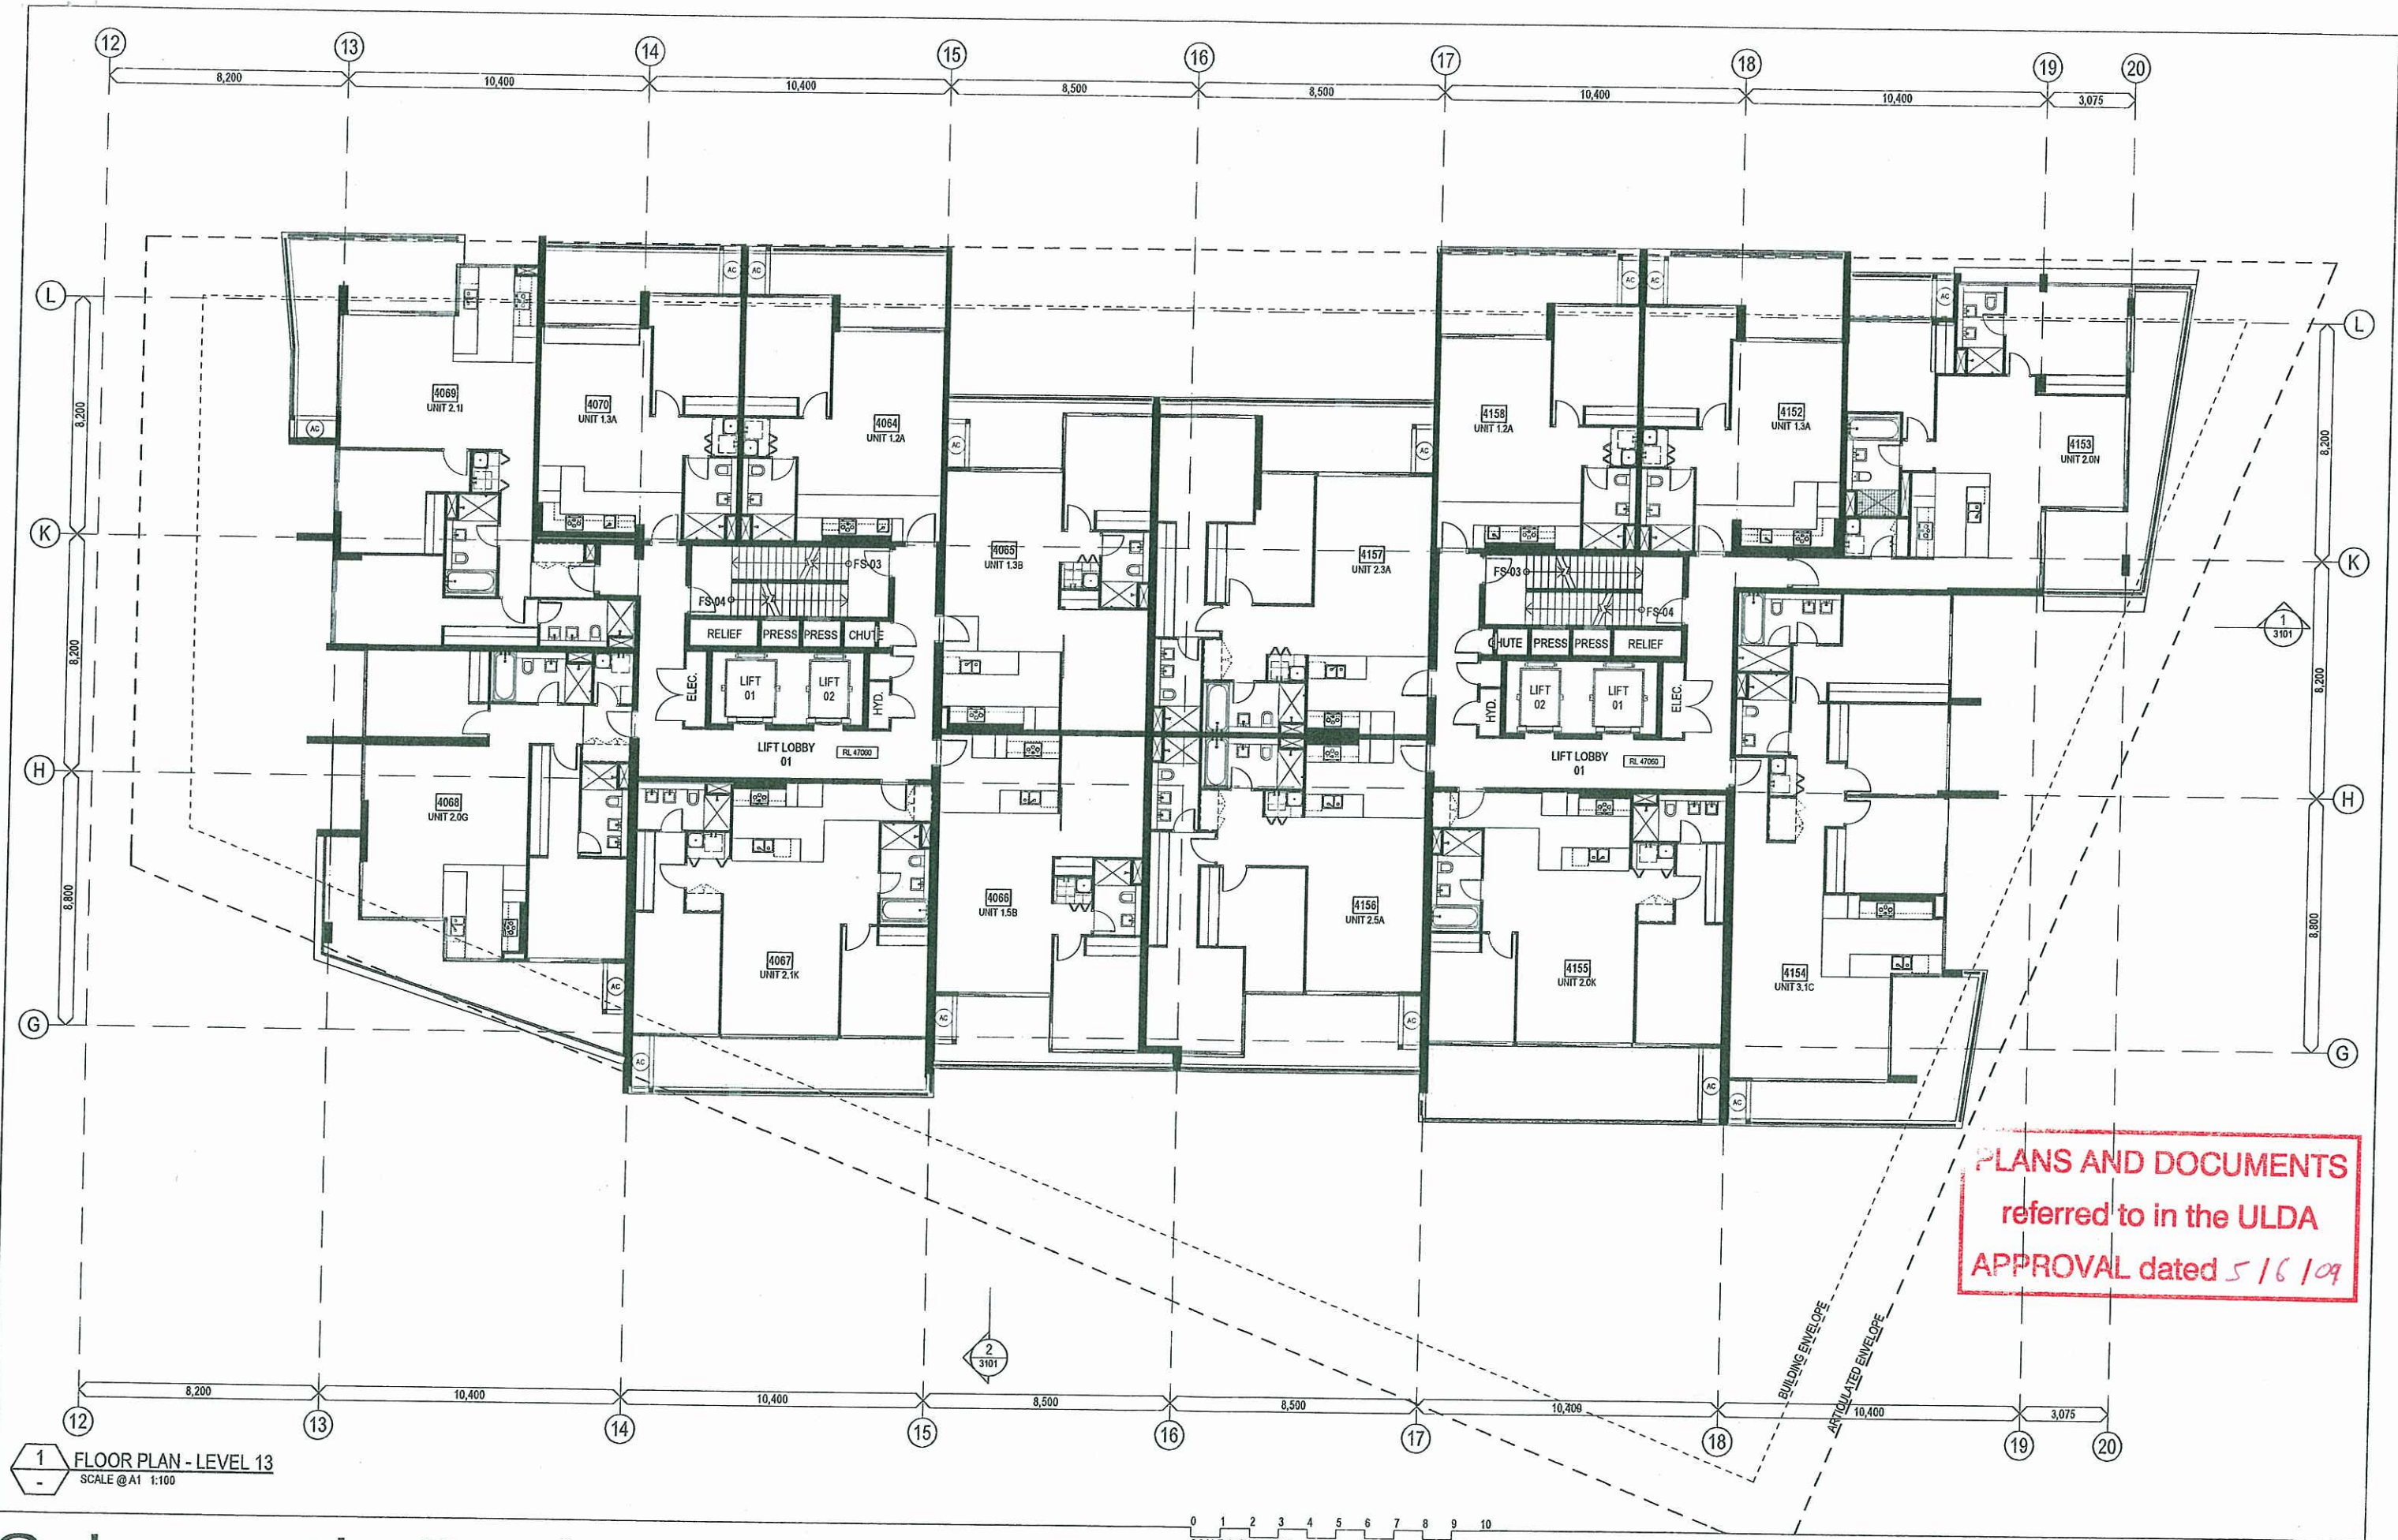


Schematic Design

PORTSIDE WHARF BUILDING 4

COPYRIGHT COTTEE PARKER ARCHITECTS PTY LTD



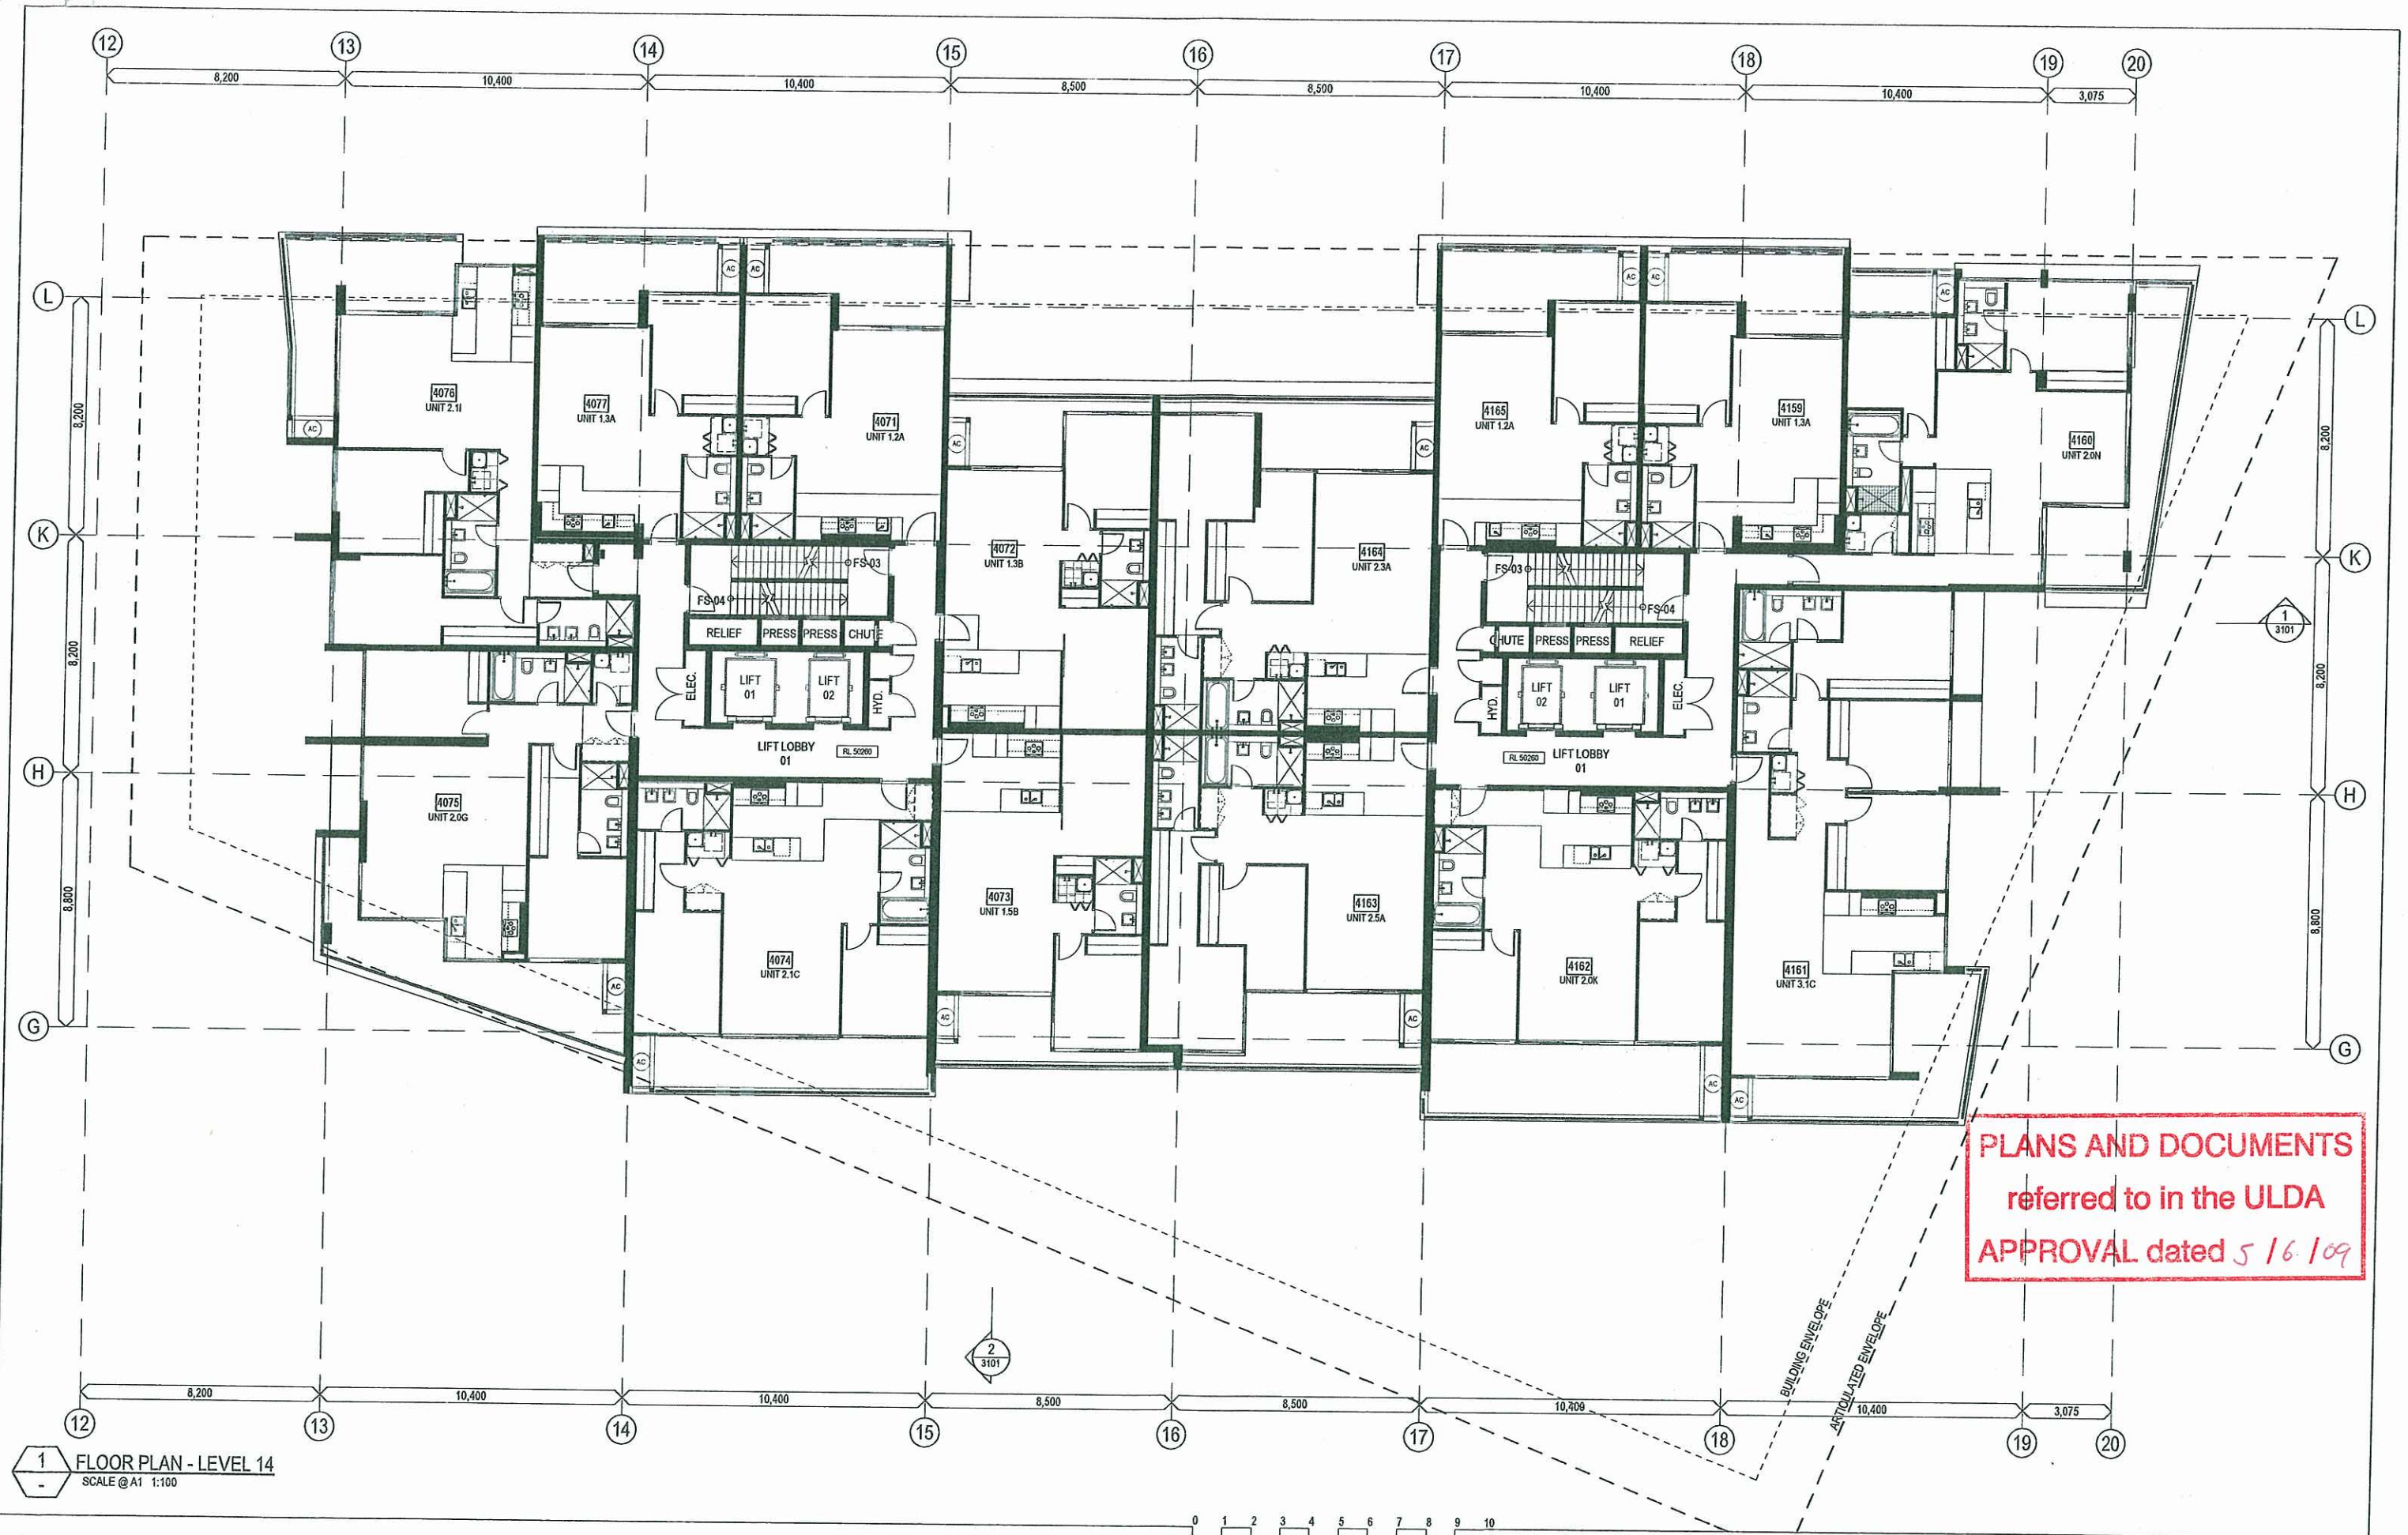

Schematic Design

PORTSIDE WHARF BUILDING 4

COPYRIGHT COTTEE PARKER ARCHITECTS PTY LTD



0	1	2	3	4	5	6	7	8	9	10
metres										
SCALE 1: 100	@ A1									
SCALE 1: 200	@ A3									
02	REVISED ULDA DA ISSUE	01/05/09								
01	DA ISSUE	02/09/06								
Issue/Revision		Date								
Amendments										

Client
BROOKFIELD MULTIPLEX
Project
PORTSIDE WHARF BUILDING 4
Location
HERCULES STREET
HAMILTON

Scale
As Shown
Drawn
SO
Drawing no.
DA 2016

Date
29/04/2009
Checked
Approved
Issue
02

Job no.
3485A
Cottee Parker Architects Pty Ltd
ABN 77 010 924 105
Brisbane Office
201 Montague Road
West End QLD 4101
T 617 3846 7422
F 617 3846 7433
W cotteeparker.com.au

