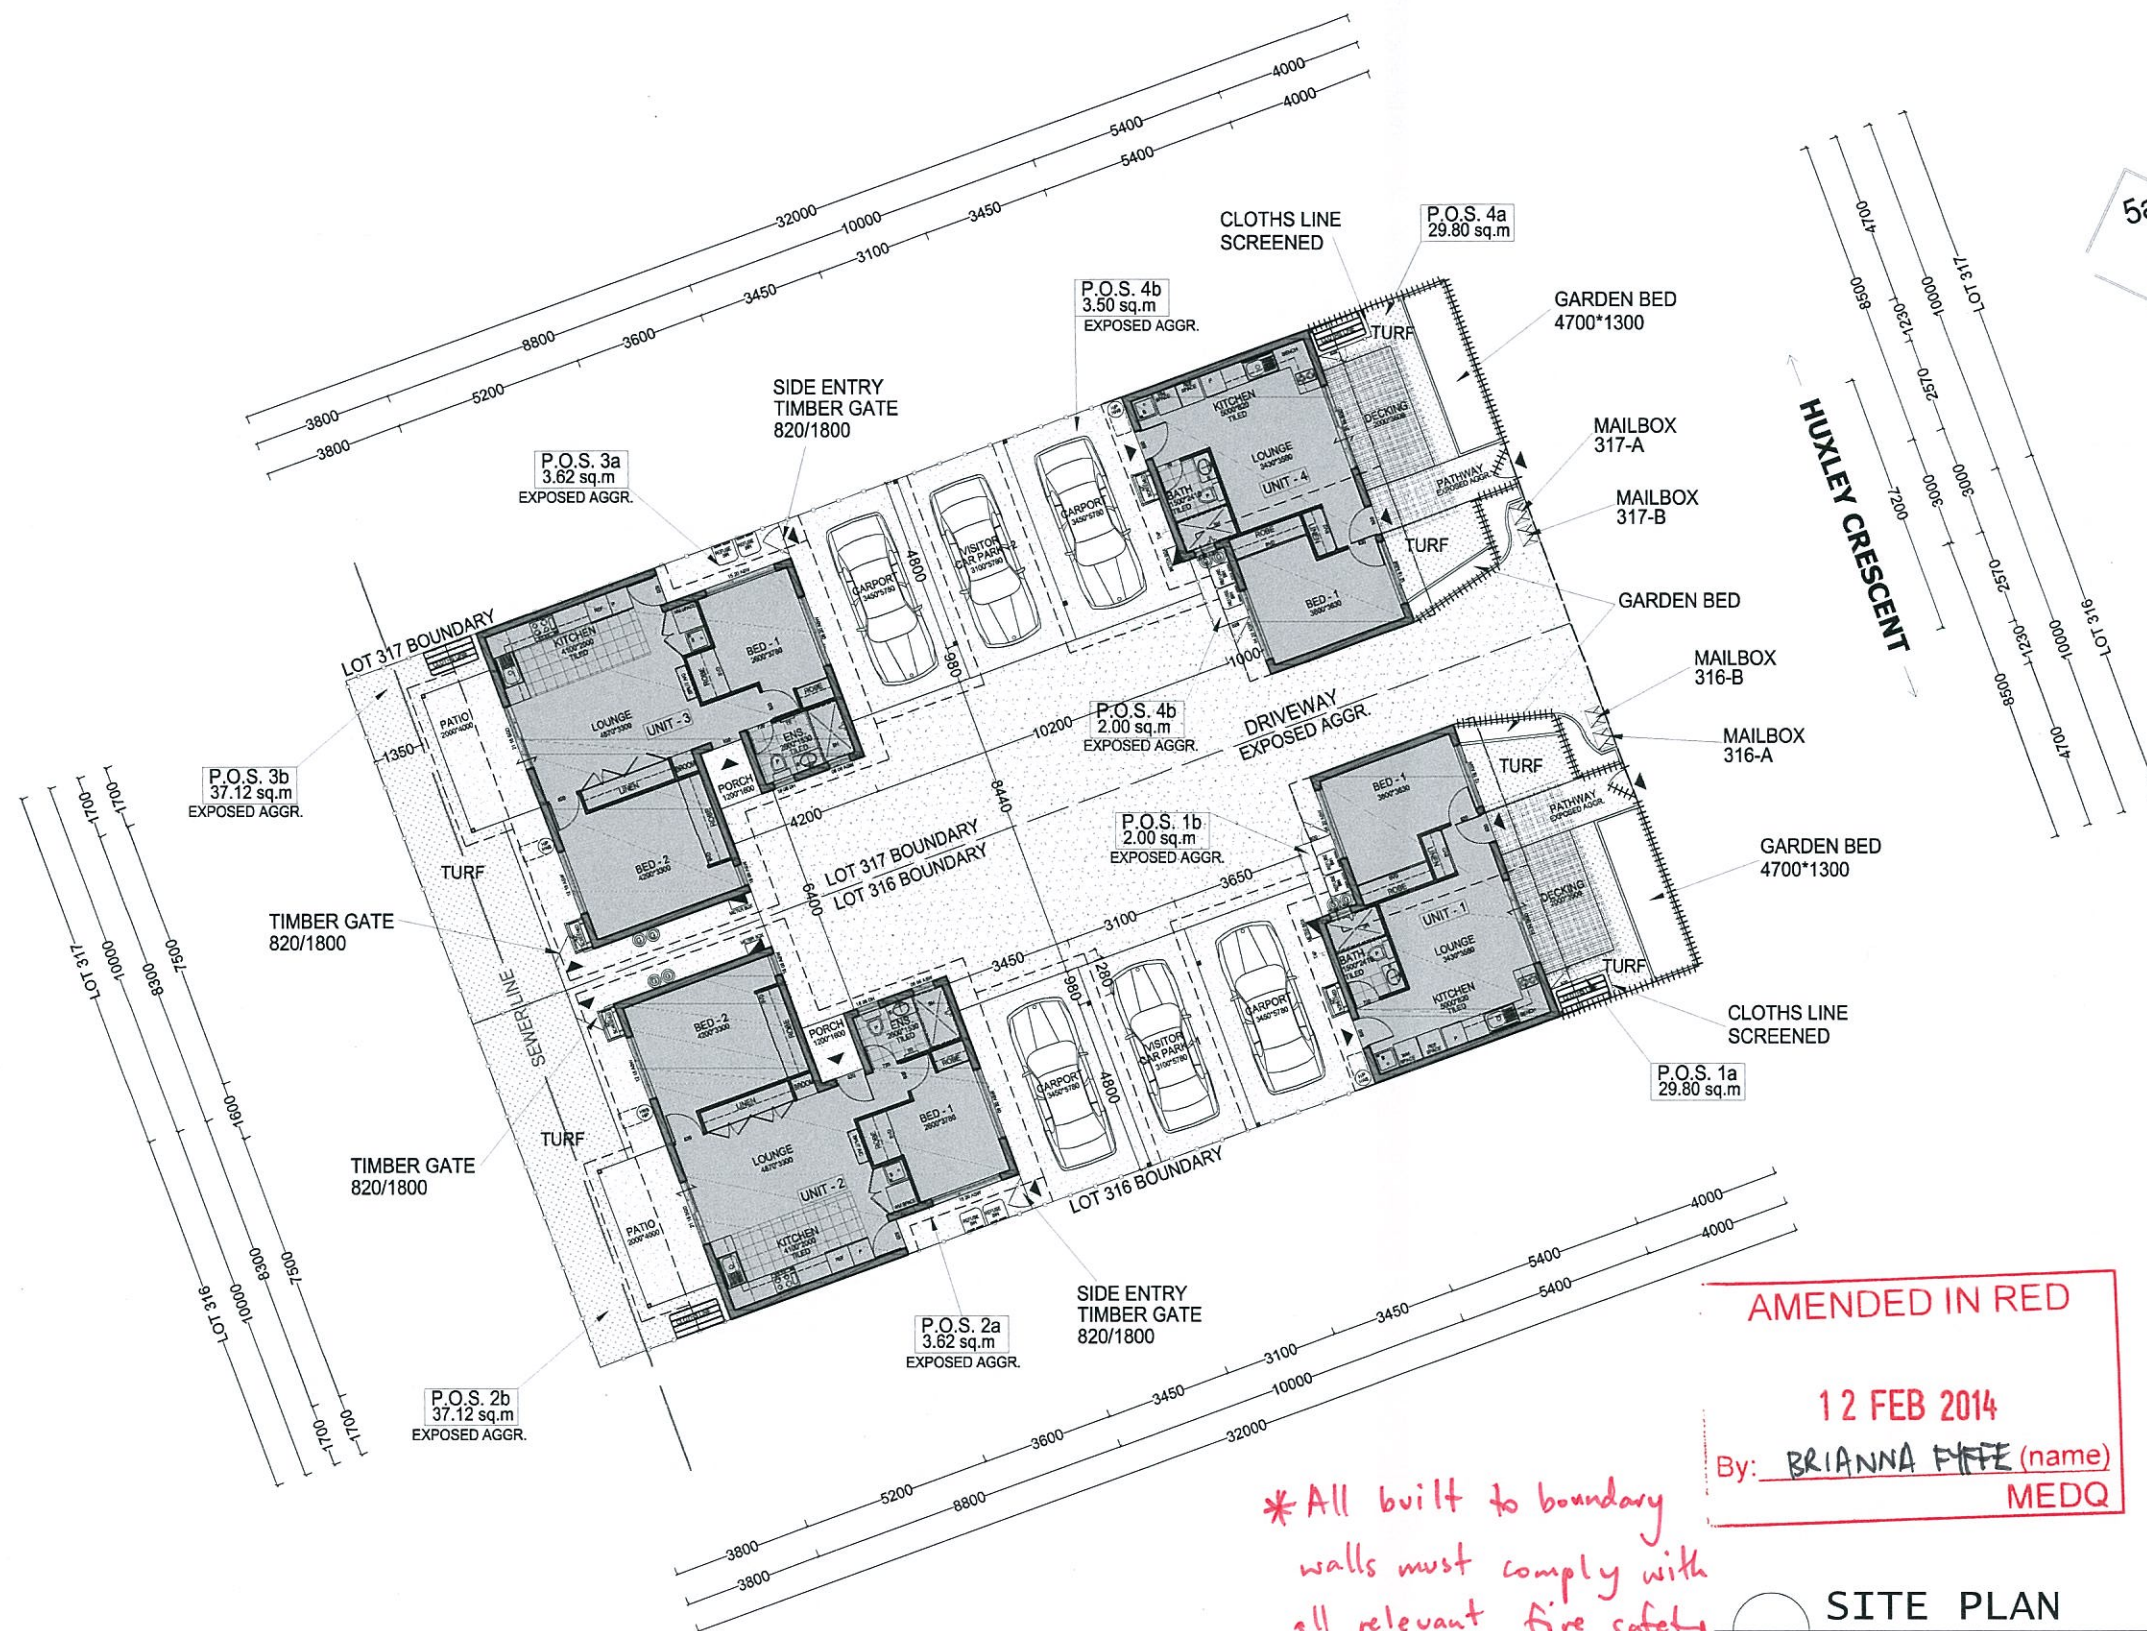


UNITS AREA	
UNIT 1	46.08 sq.m
UNIT 2	67.20 sq.m
UNIT 3	67.20 sq.m
UNIT 4	46.08 sq.m
TOTAL	226.56 sq.m

PRIVATE OPEN SPACE AREA	
P.O.S. 1	31.80 sq.m
P.O.S. 2	40.74 sq.m
P.O.S. 3	40.74 sq.m
P.O.S. 4	31.80 sq.m
TOTAL	145.08 sq.m

FLOOR AREAS		
LIVING 222.72 sq.m	PATIO(S) 30 sq.m	CARPORT(S) 80.00 sq.m
PORCH 3.84 sq.m	OVERALL TOTAL 336.56 sq.m	
SITE AREA 640 sq.m 2x320 sq.m	COVERAGE AREA 52.58 %	

LEGEND:


- FENCE TYPE 1 LINE
- FENCE TYPE 2 LINE
- SEWER LINE
- ENTRY POINT

AMENDED IN RED
12 FEB 2014
By: BRIANNA FIFE (name)
MEDQ

*All built to boundary
walls must comply with
all relevant fire safety
standards.

SITE PLAN
SCALE 1:200

PROJECT	TITLE	SCALE	DESIGN	NOTES	SHEET
LOT 316-317 OONONBA Revision A	SITE PLAN SITE AREA:640sq.m.	1:200 @ A3	CO-HO 4 UNITS		
		DATE			
		04.12.2013			
				K.K.	1/15

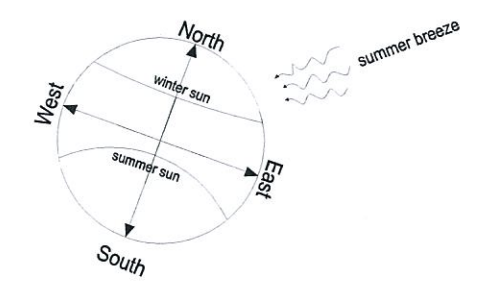


AMENDED IN RED

12 FEB 2014


By: BRIANNA FIPPE (name)

MEDQ

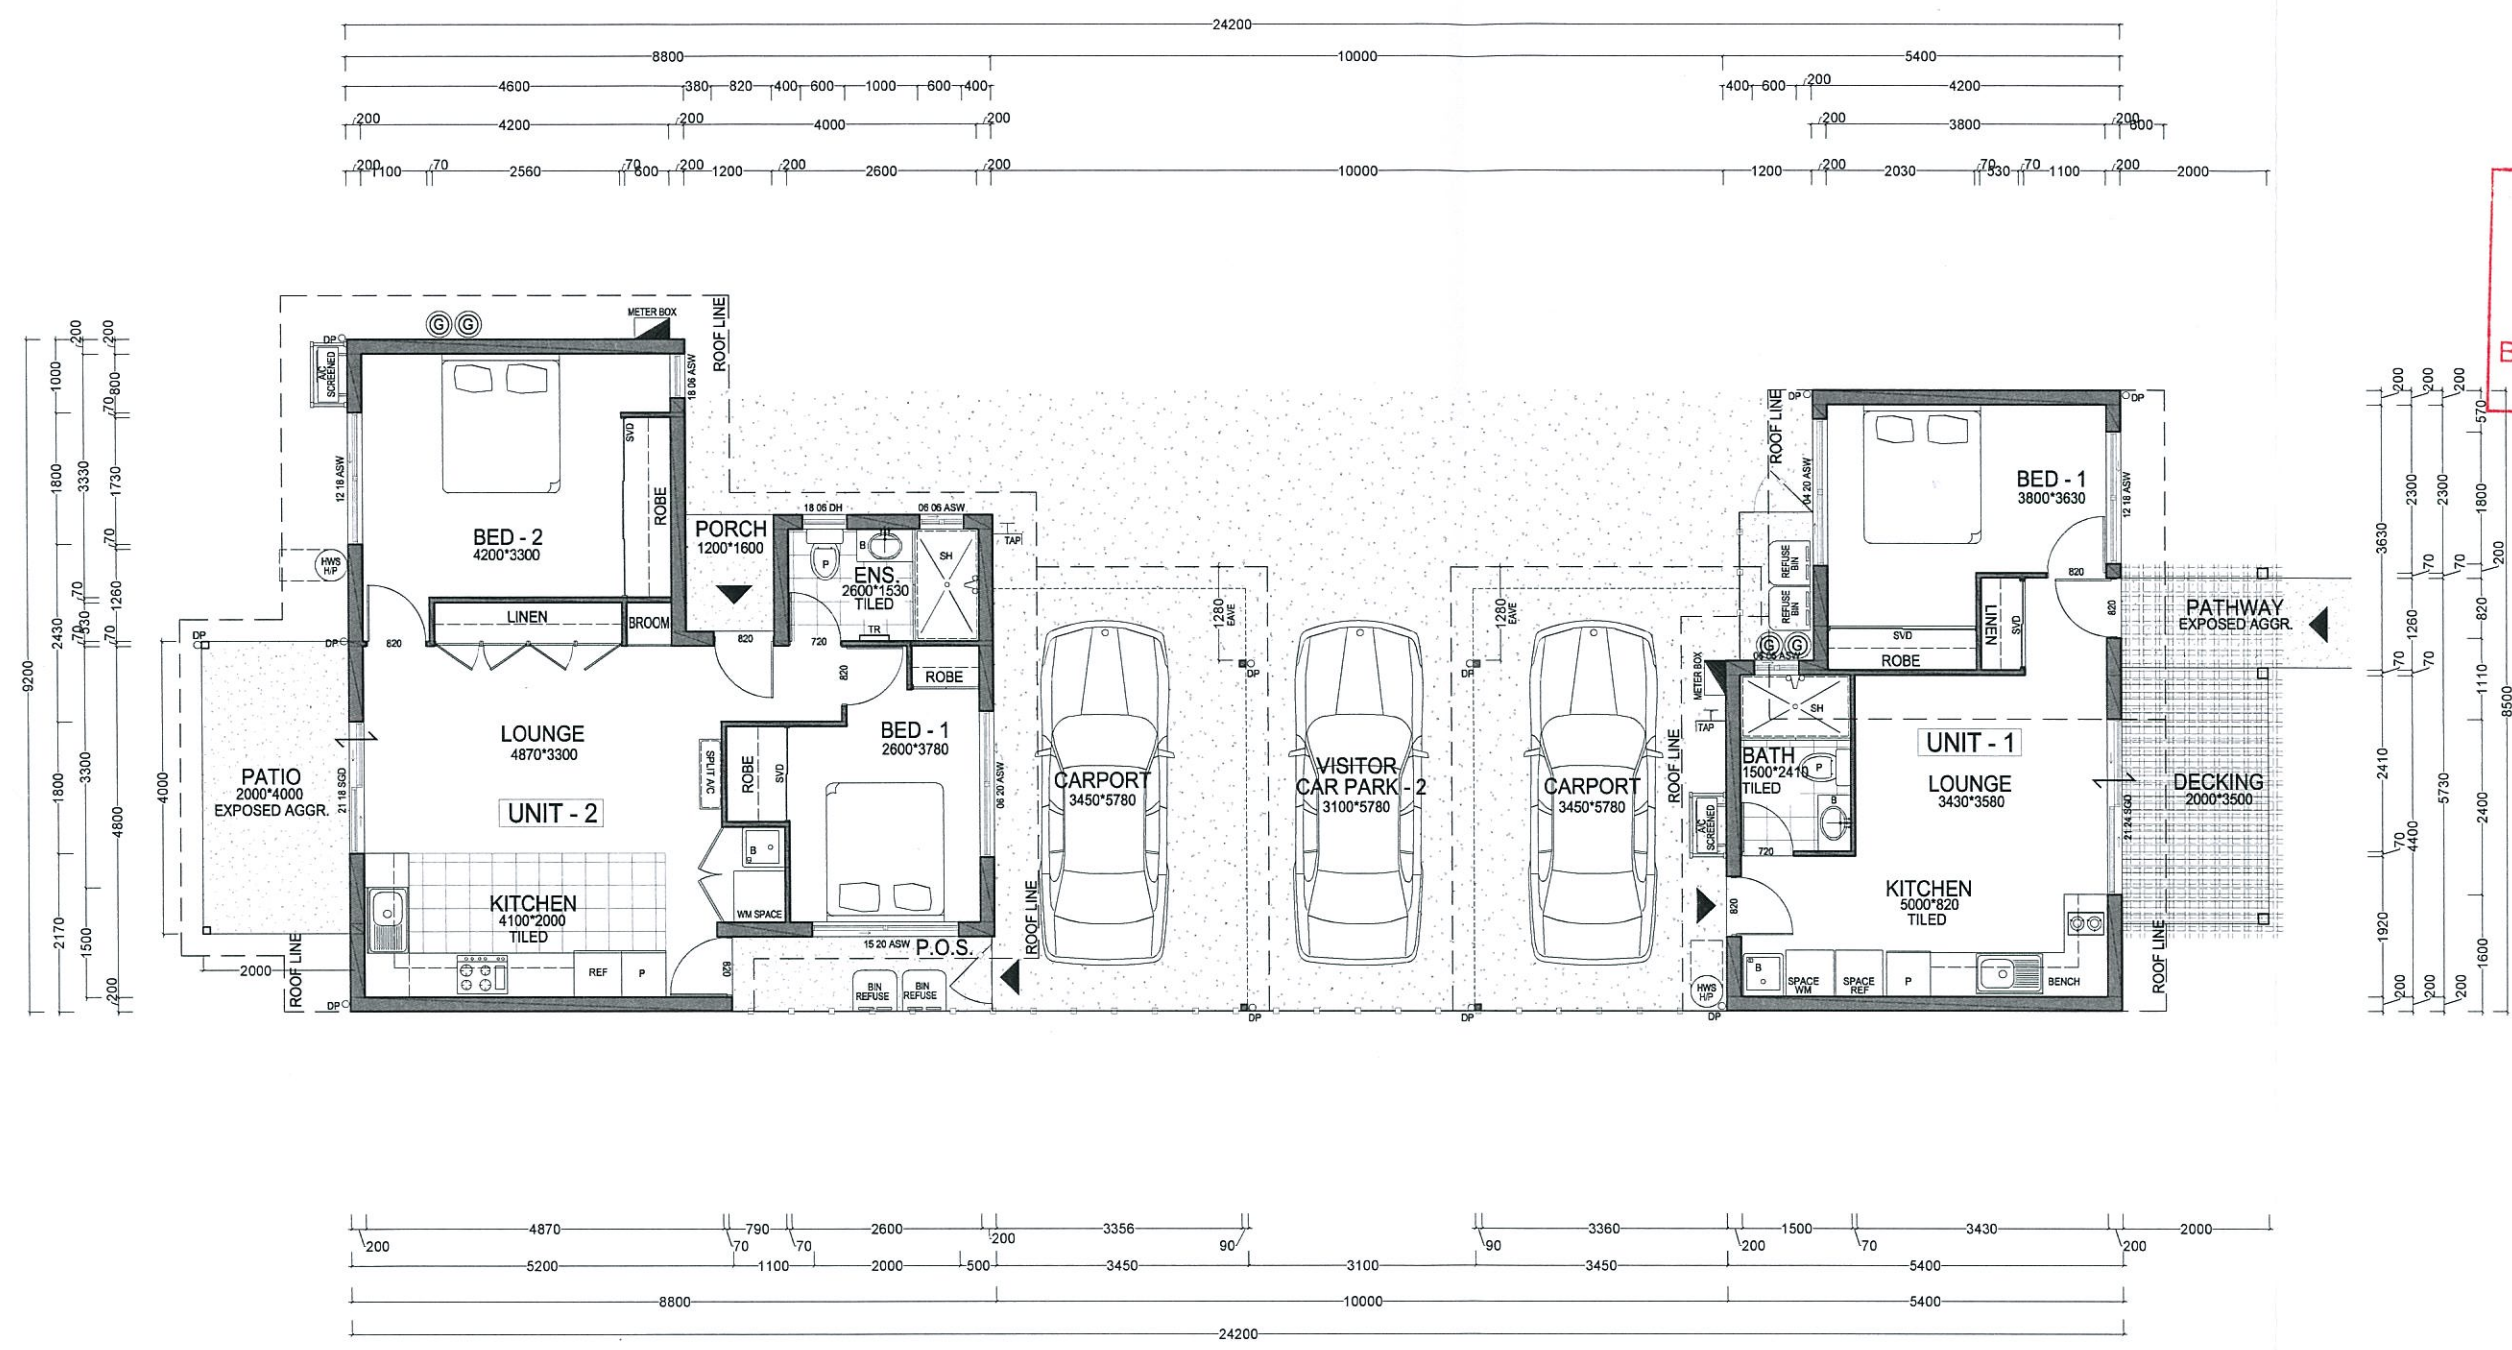


FLOOR SCHEDULE	
UNIT 1	
LIVING	41.60 sq.m
CARPORT	20.35 sq.m
DECKING	7.00 sq.m
TOTAL	68.95 sq.m
UNIT 2	
LIVING	65.28 sq.m
CARPORT	19.95 sq.m
PORCH	1.92 sq.m
PATIO	8.00 sq.m
TOTAL	95.15 sq.m
SUBTOTAL 1	164.10 sq.m
DRIVEWAY	117.56 sq.m

GROUND FLOOR PLAN
SCALE 1:100

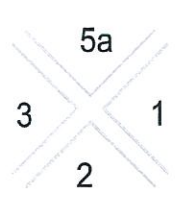

PROJECT	TITLE	SCALE	DESIGN	NOTES	SHEET
LOT 316 OONOONBA Revision A	GROUND FLOOR PLAN SITE AREA:320sq.m.	1:100 @ A3	CO-HO UNIT 1 UNIT 2		
		DATE			
		04.12.2013			
				K.K.	2/15

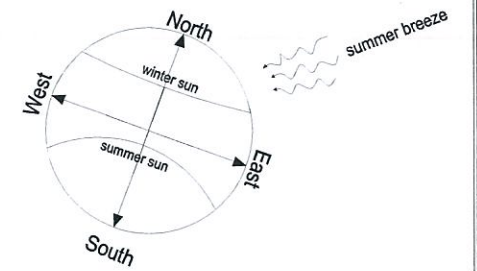


AMENDED IN RED

12 FEB 2014


By: BRIANNA FYFFE (name)

MEDQ

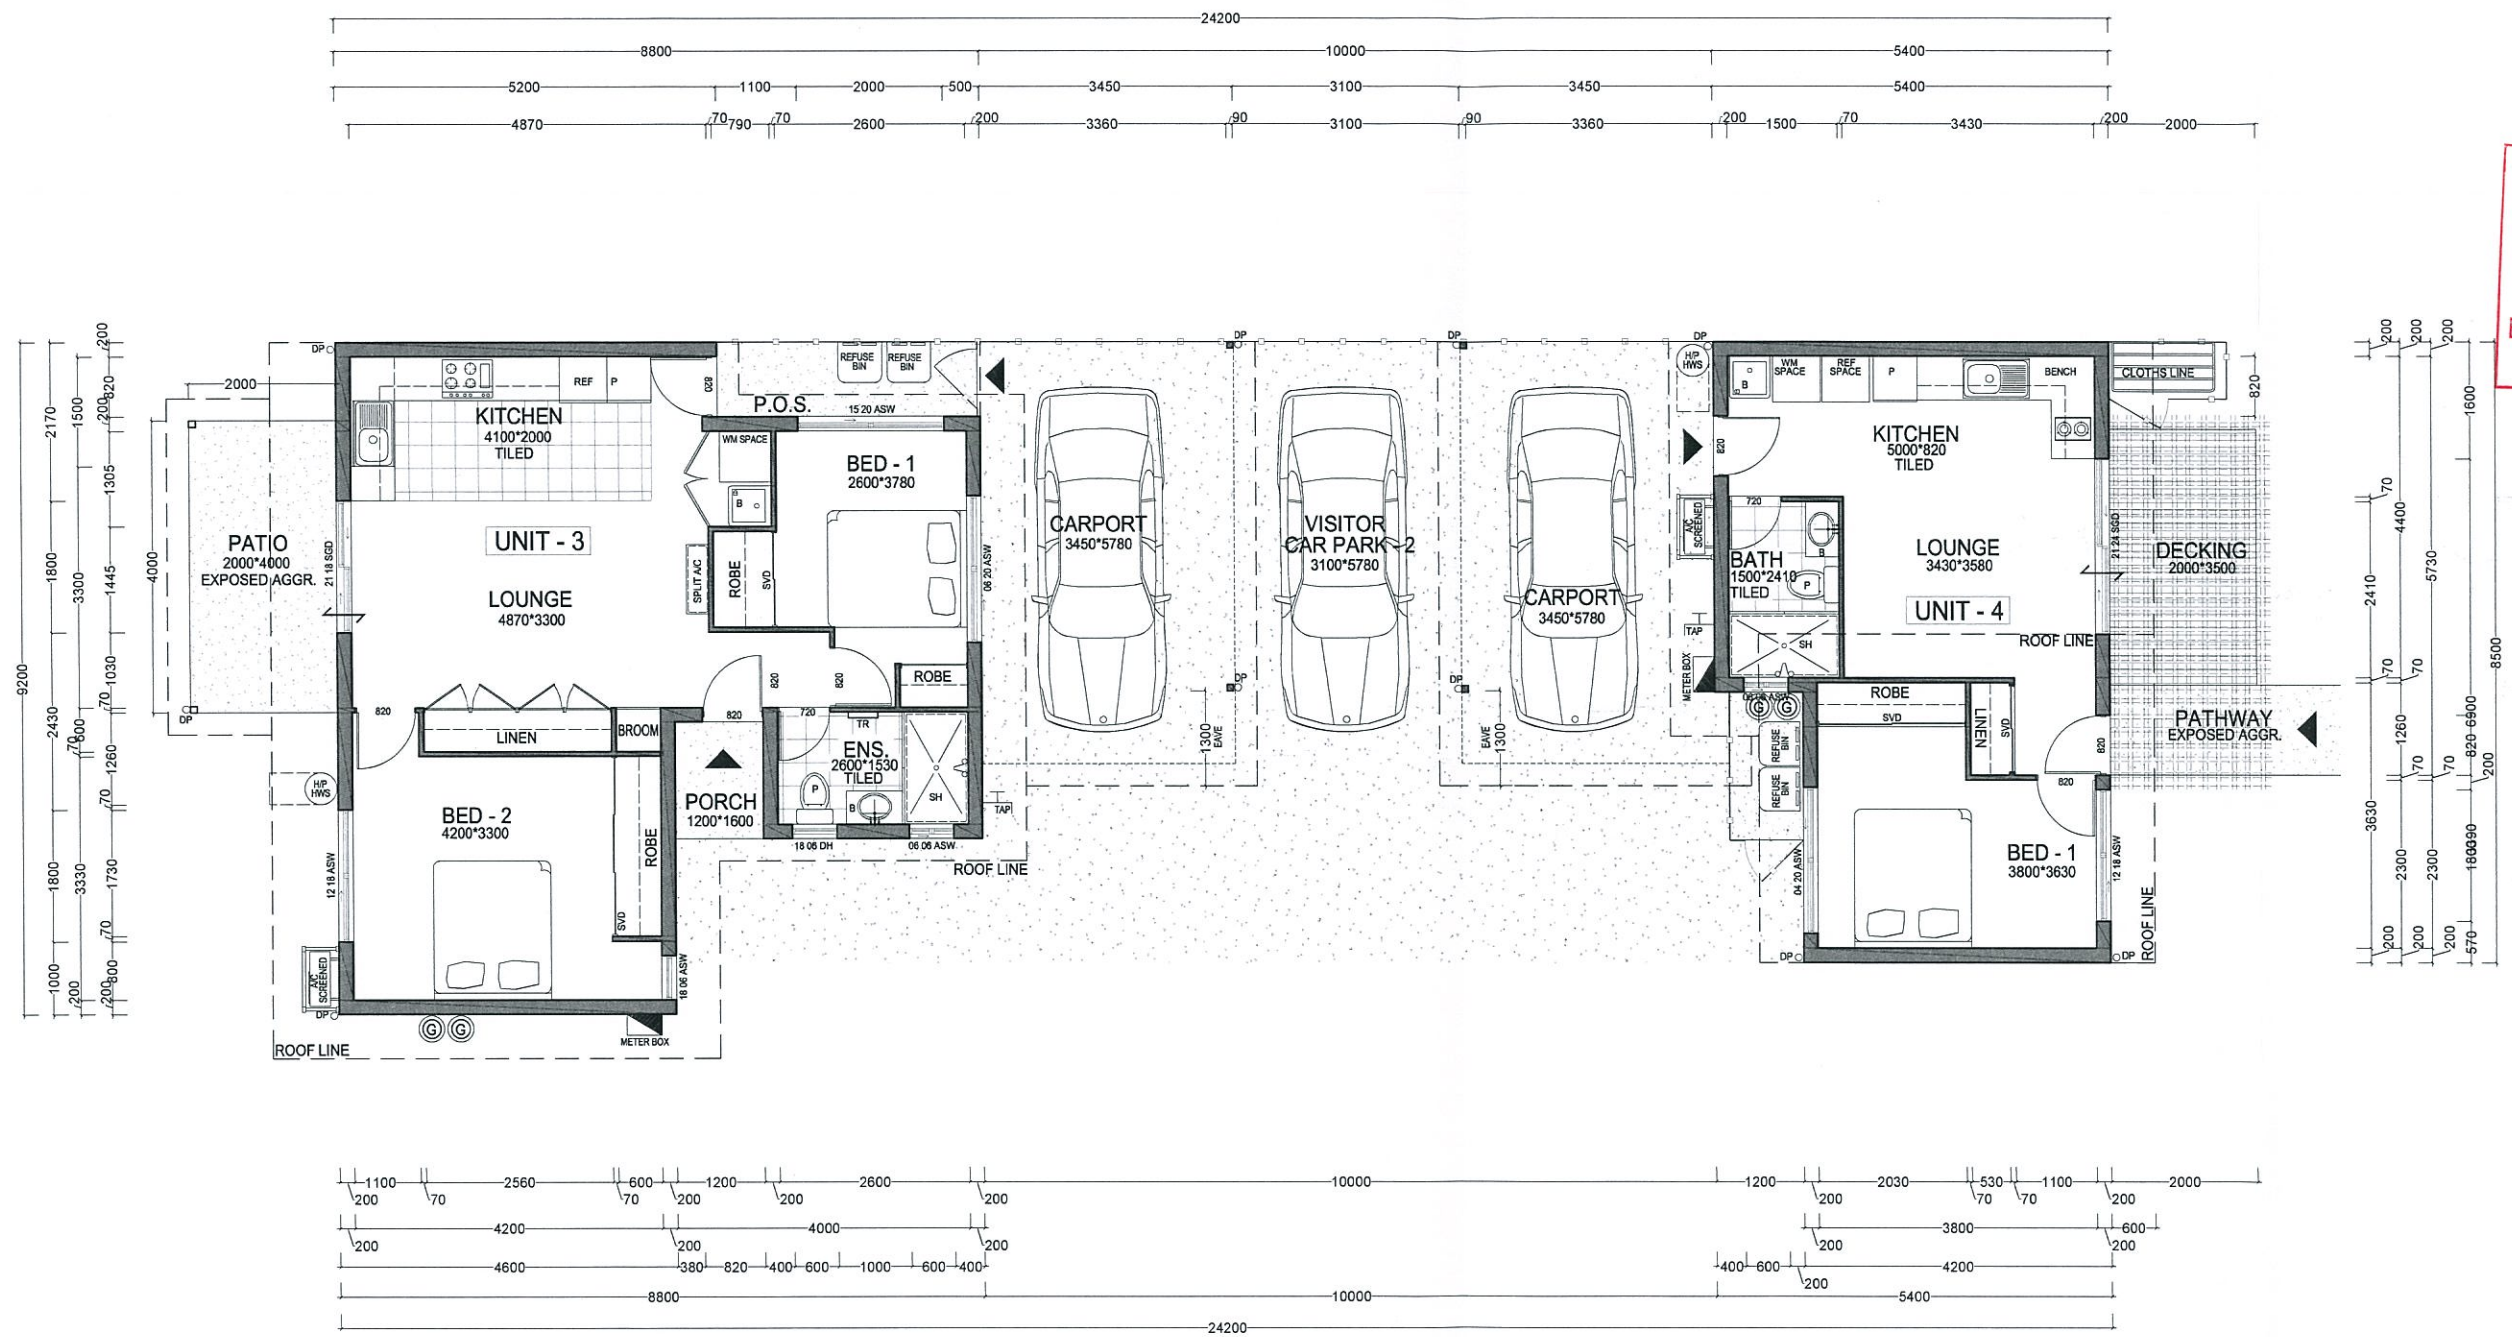


FLOOR SCHEDULE	
UNIT 3	
LIVING	65.28 sq.m
CARPORT	19.95 sq.m
PORCH	1.92 sq.m
PATIO	8.00 sq.m
TOTAL	95.15 sq.m
UNIT 4	
LIVING	41.60 sq.m
CARPORT	20.35 sq.m
DECKING	7.00 sq.m
TOTAL	68.95 sq.m
SUBTOTAL 2	164.10 sq.m
DRIVEWAY	117.56 sq.m

GROUND FLOOR PLAN
SCALE 1:100

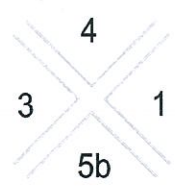

PROJECT	TITLE	SCALE	DESIGN	NOTES	SHEET
LOT 317 OONOONBA Revision A	GROUND FLOOR PLAN SITE AREA:320sq.m.	1:100 @ A3	CO-HO UNIT 3 UNIT 4		
		DATE			
		04.12.2013			
K.K.					4/15

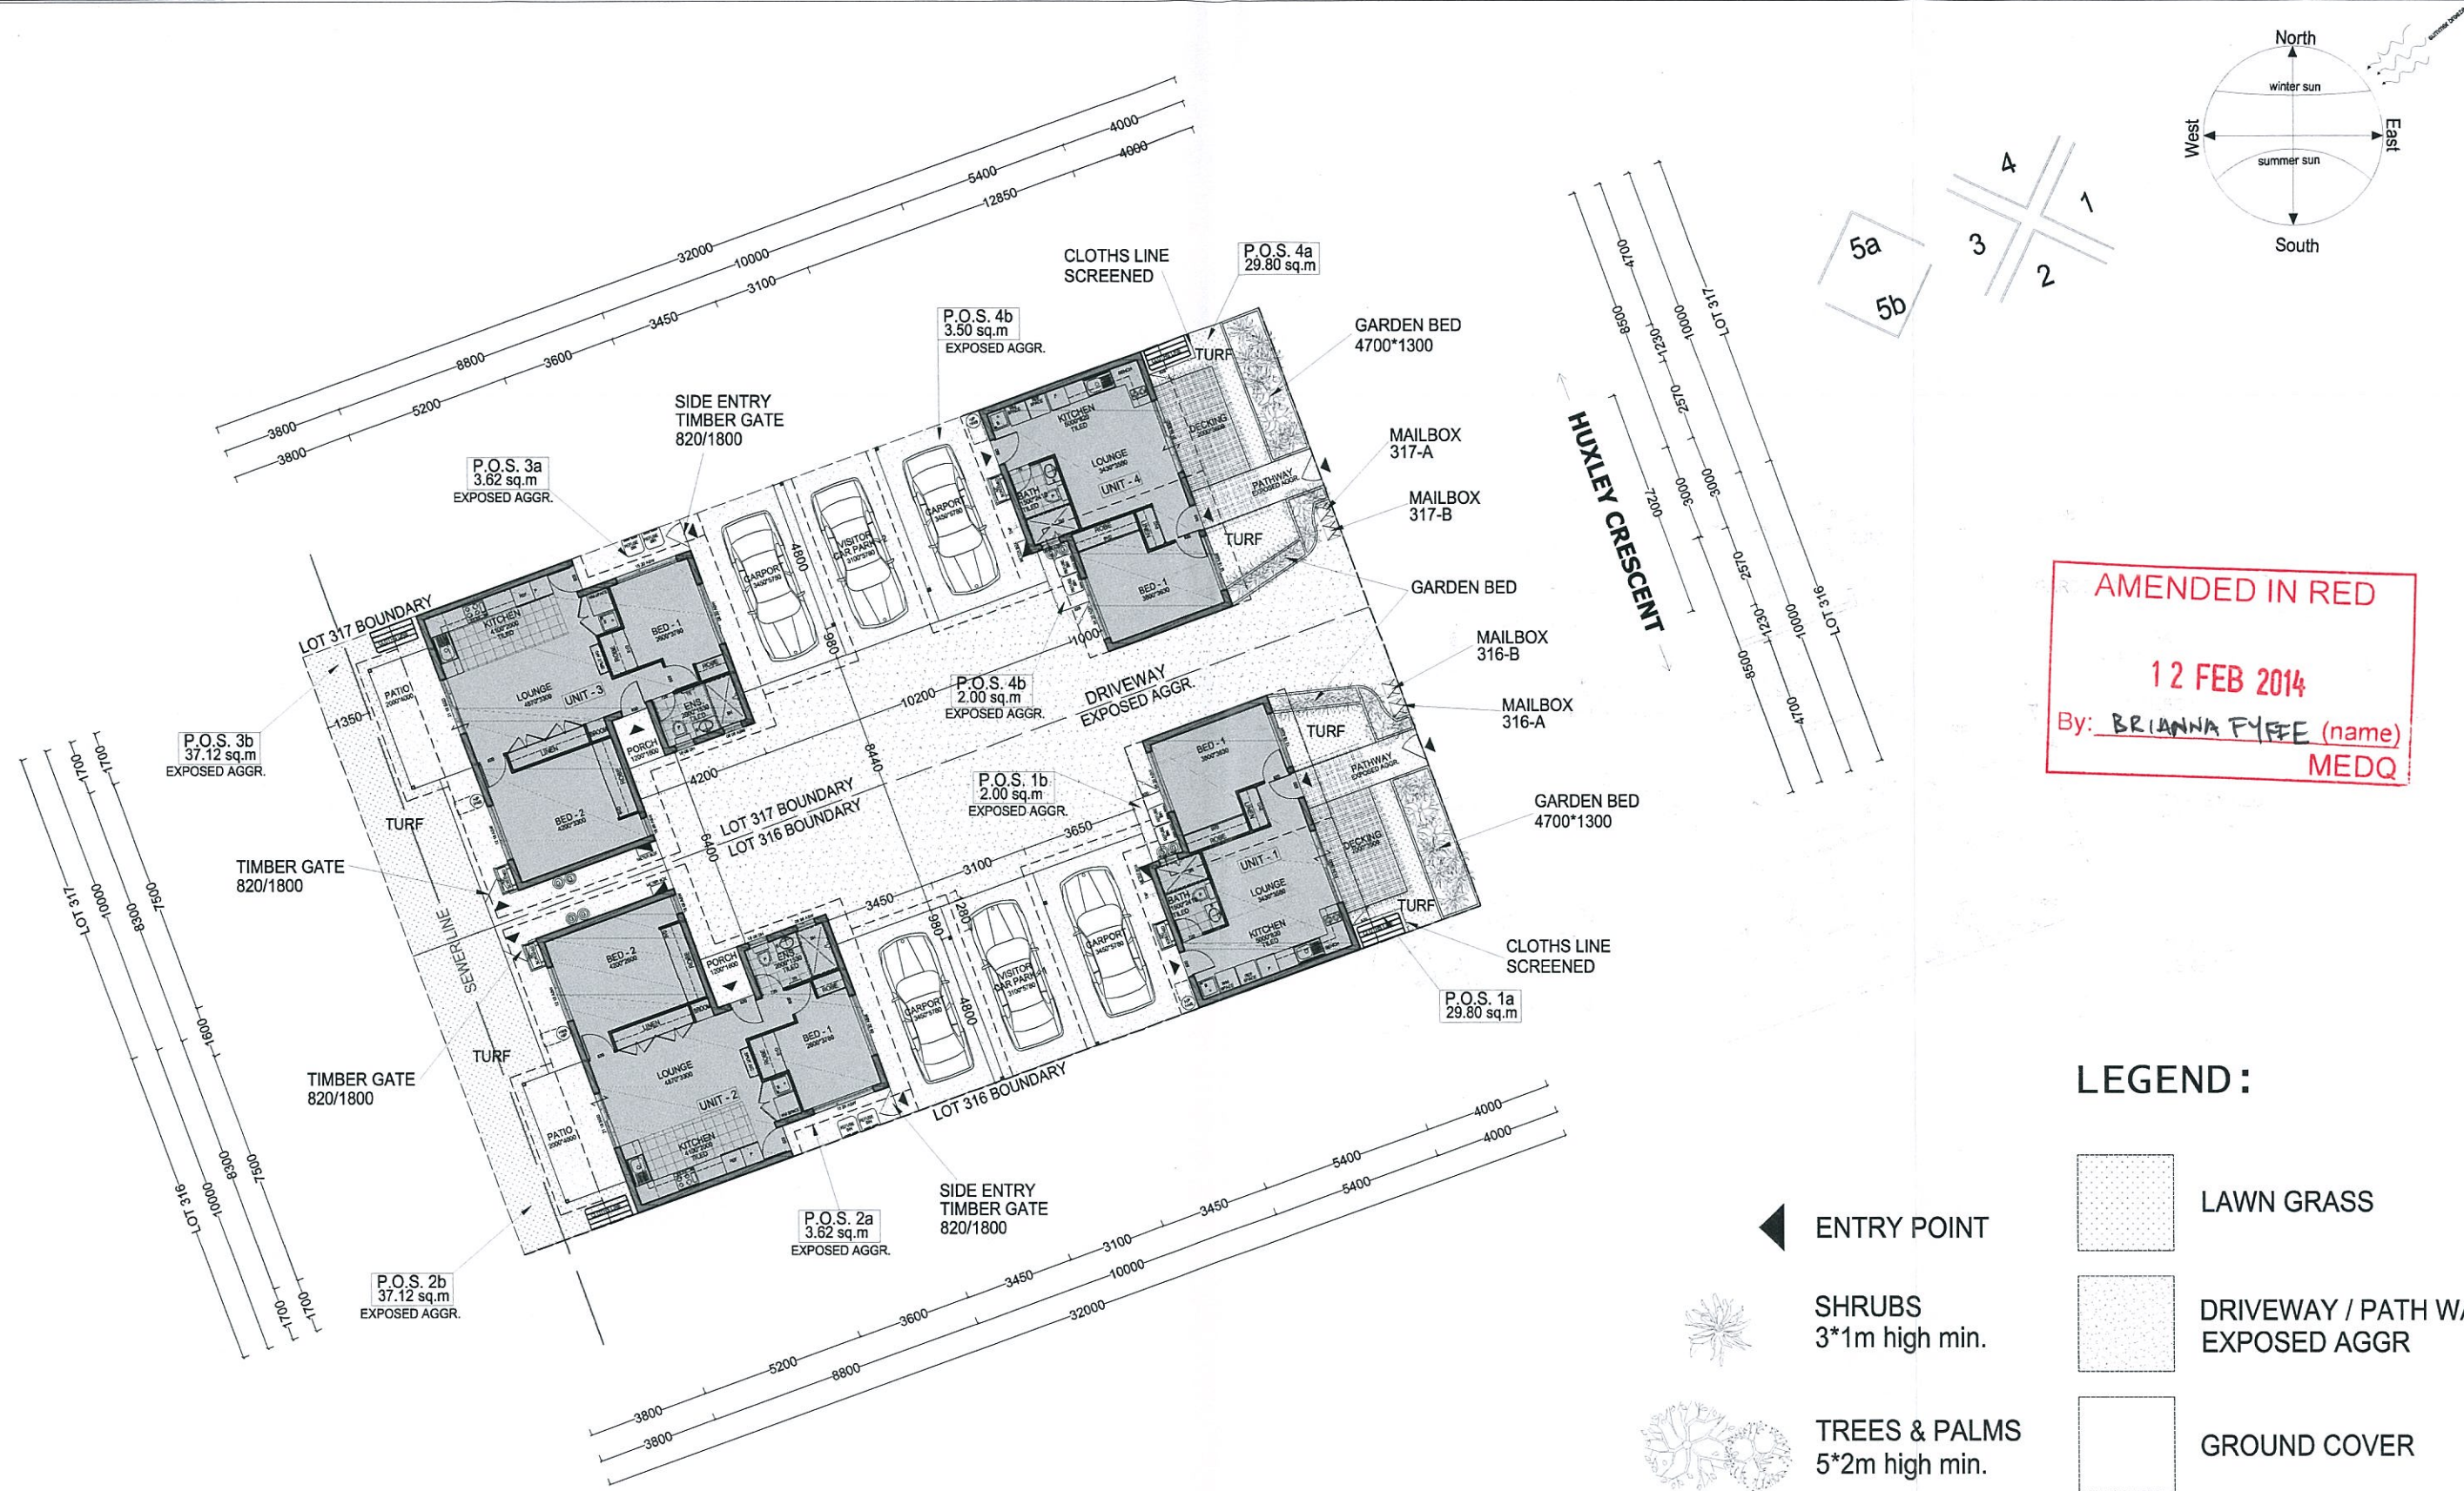

PROJECT	TITLE	SCALE	DESIGN	NOTES	SHEET
LOT 317-318 OONOONBA Revision A	LANDSCAPE PLAN SITE AREA:640sq.m.	1:200 @ A3	CO-HO 4 UNITS		
		DATE			
		04.12.2013			
				K.K.	7/15