


- 4 MAR 2014

MEDQ

HERCULES STREET

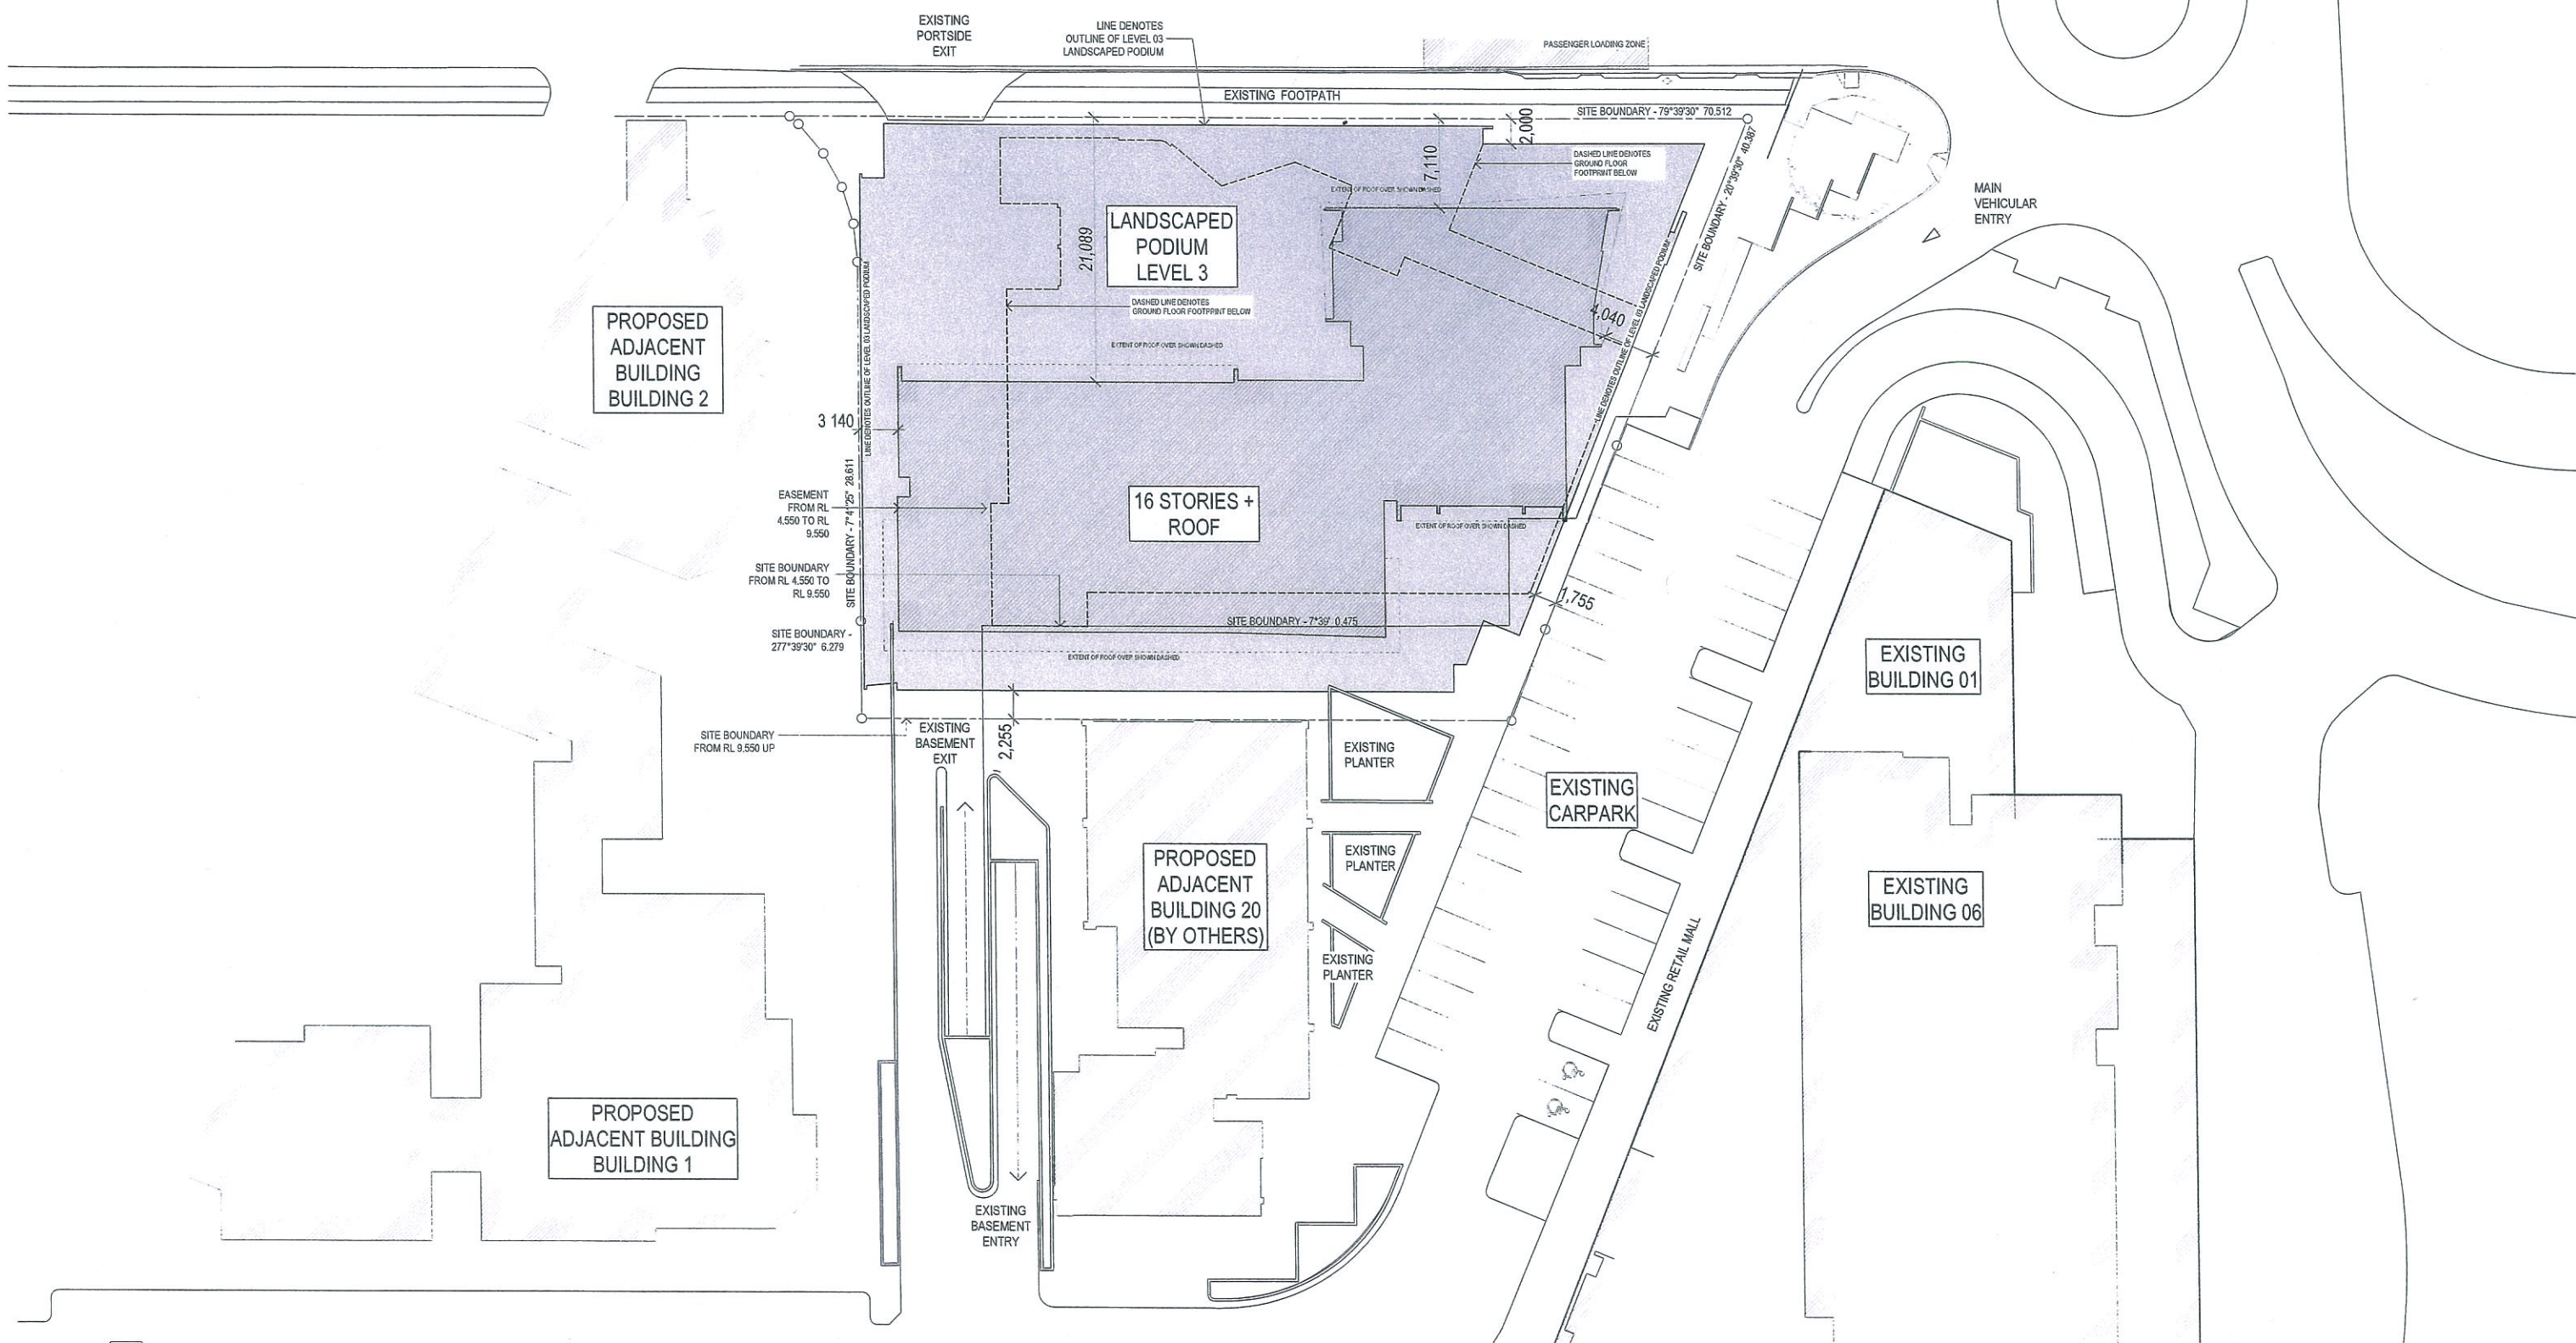

1 SITE PLAN
SCALE 1:250 @ A1
SCALE 1:500 @ A3

Schematic
BUILDING 6 PORTSIDE HAMILTON



0 2.5 5 7.5 10 12.5 15 17.5 20 22.5 25 metres

REVISED DA ISSUE	DATE	BY
03	16.01.2014	VZ
02	14.11.2013	SEM
01	30.09.2013	CB
00	16.08.2010	SO

Client
RIVANA DEVELOPMENT PTY LTD.
Project Name and Location
BUILDING 6 PORTSIDE HAMILTON, HERCULES STREET, HAMILTON
Drawing Title
SITE PLAN

Scale	Date	Job no.
As Shown	NOV 2013	0900 4025
Drawn	Checked	Approved
SEM	SEM	MT
Drawing no.	Issue	
00 4025	00	


Cottee Parker Architects Pty Ltd
ABN 77 010 924 108
Brisbane Office
201 Montague Road
West End QLD 4101
T 617 3846 7422
F 617 3846 7433



PLANS AND DOCUMENTS
referred to in the PDA APPROVAL

- 4 MAR 2014

MEDQ

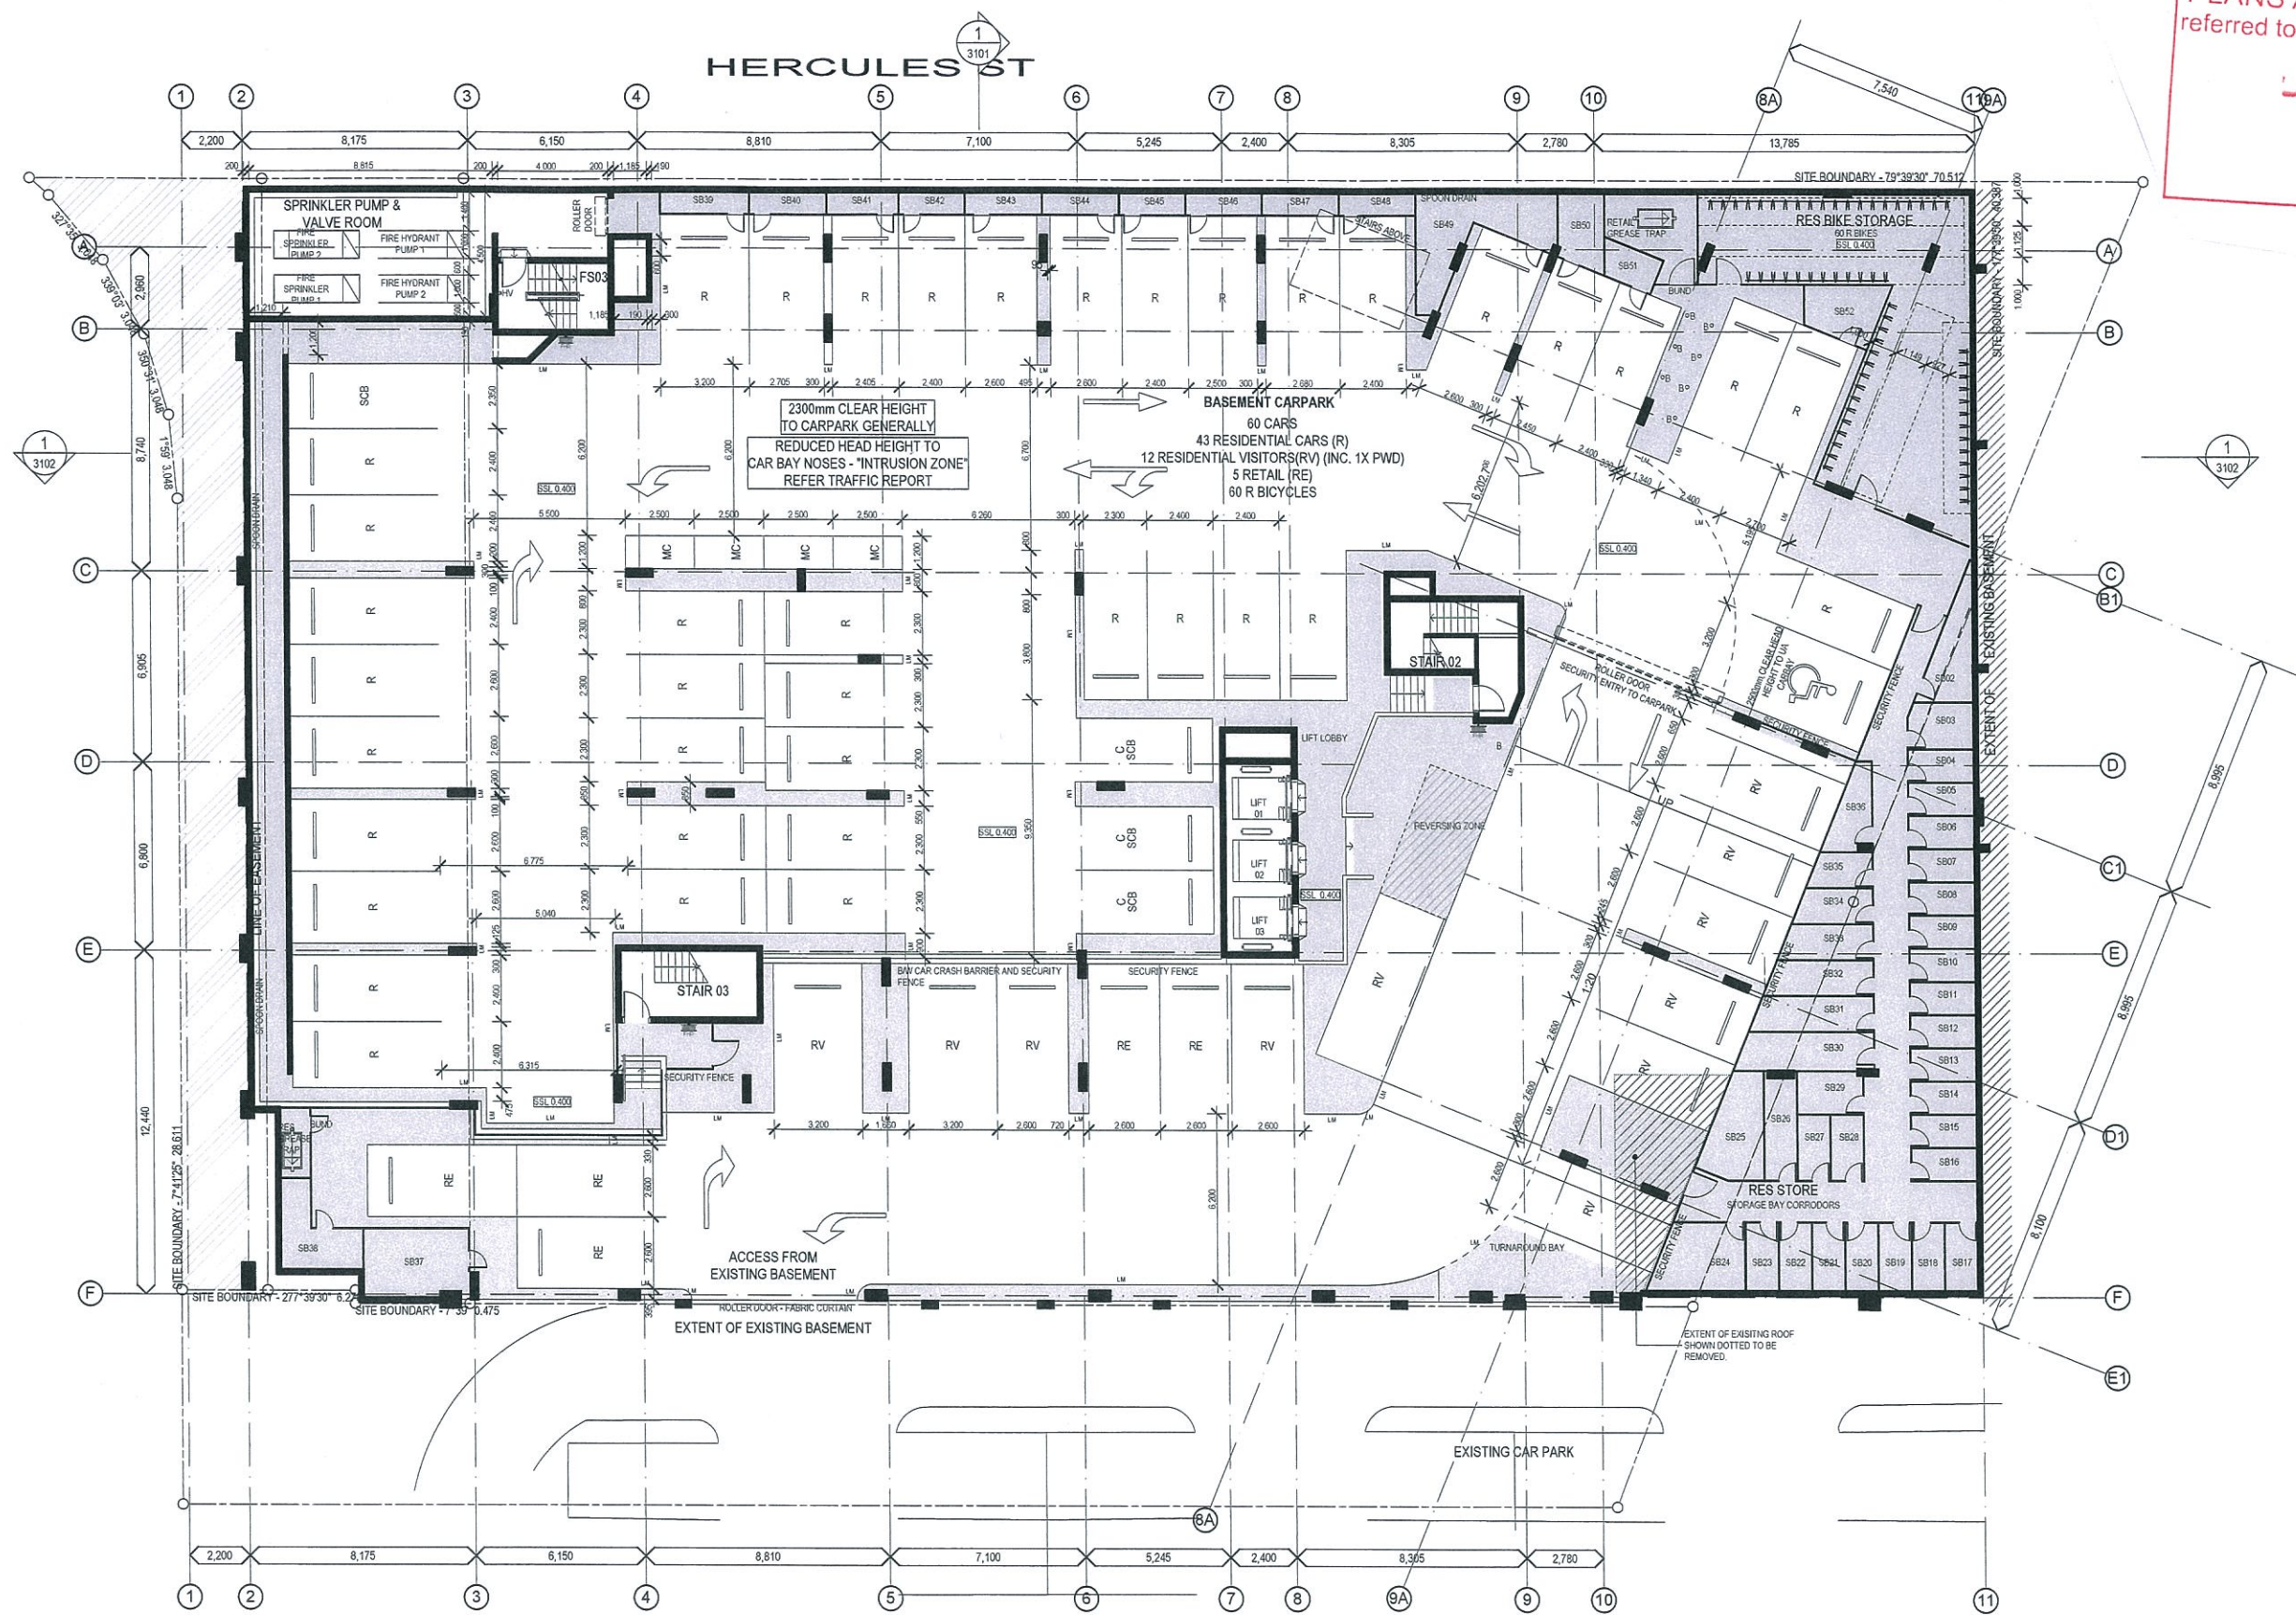

1 FLOOR PLAN - BASEMENT 01
SCALE 1:125 @ A1
SCALE 1:250 @ A3

Schematic
BUILDING 6 PORTSIDE HAMILTON

COPYRIGHT COTTEE PARKER ARCHITECTS PTY LTD
10/01/2014 4:22 PM



0 1.25 2.5 3.75 5 6.25 7.5 8.75 10 11.25 12.5 metres

Issue	Revision	Date	In.
05	REVISED DA ISSUE	16.01.2014	VZ
04	DA AMENDMENT	06.12.2013	SEM
03	SMALL CAR BAY MARKED	09.10.2013	CB
02	CARPARKING FIGURES UPDATED	02.10.2013	CB
01	REVISED DA	30.09.2013	CB
00	DA ISSUE	16.08.2010	SO
Amendments			

Client
RIVANA DEVELOPMENT PTY LTD.


Project Name and Location
BUILDING 6 PORTSIDE HAMILTON, HERCULES STREET, HAMILTON

Drawing Title
FLOOR PLAN - BASEMENT 01

Scale As Shown	Date NOV 2013	Job no. 0900 4025
Drawn SEM	Checked SEM	Approved MT
Drawing no. SD 2001		Issue 05

Cottee Parker Architects Pty Ltd
ABN 77 010 924 105
Brisbane Office
201 Montague Road
West End QLD 4101
T 617 3846 7422
F 617 3846 7433
W www.cottee-parker.com.au



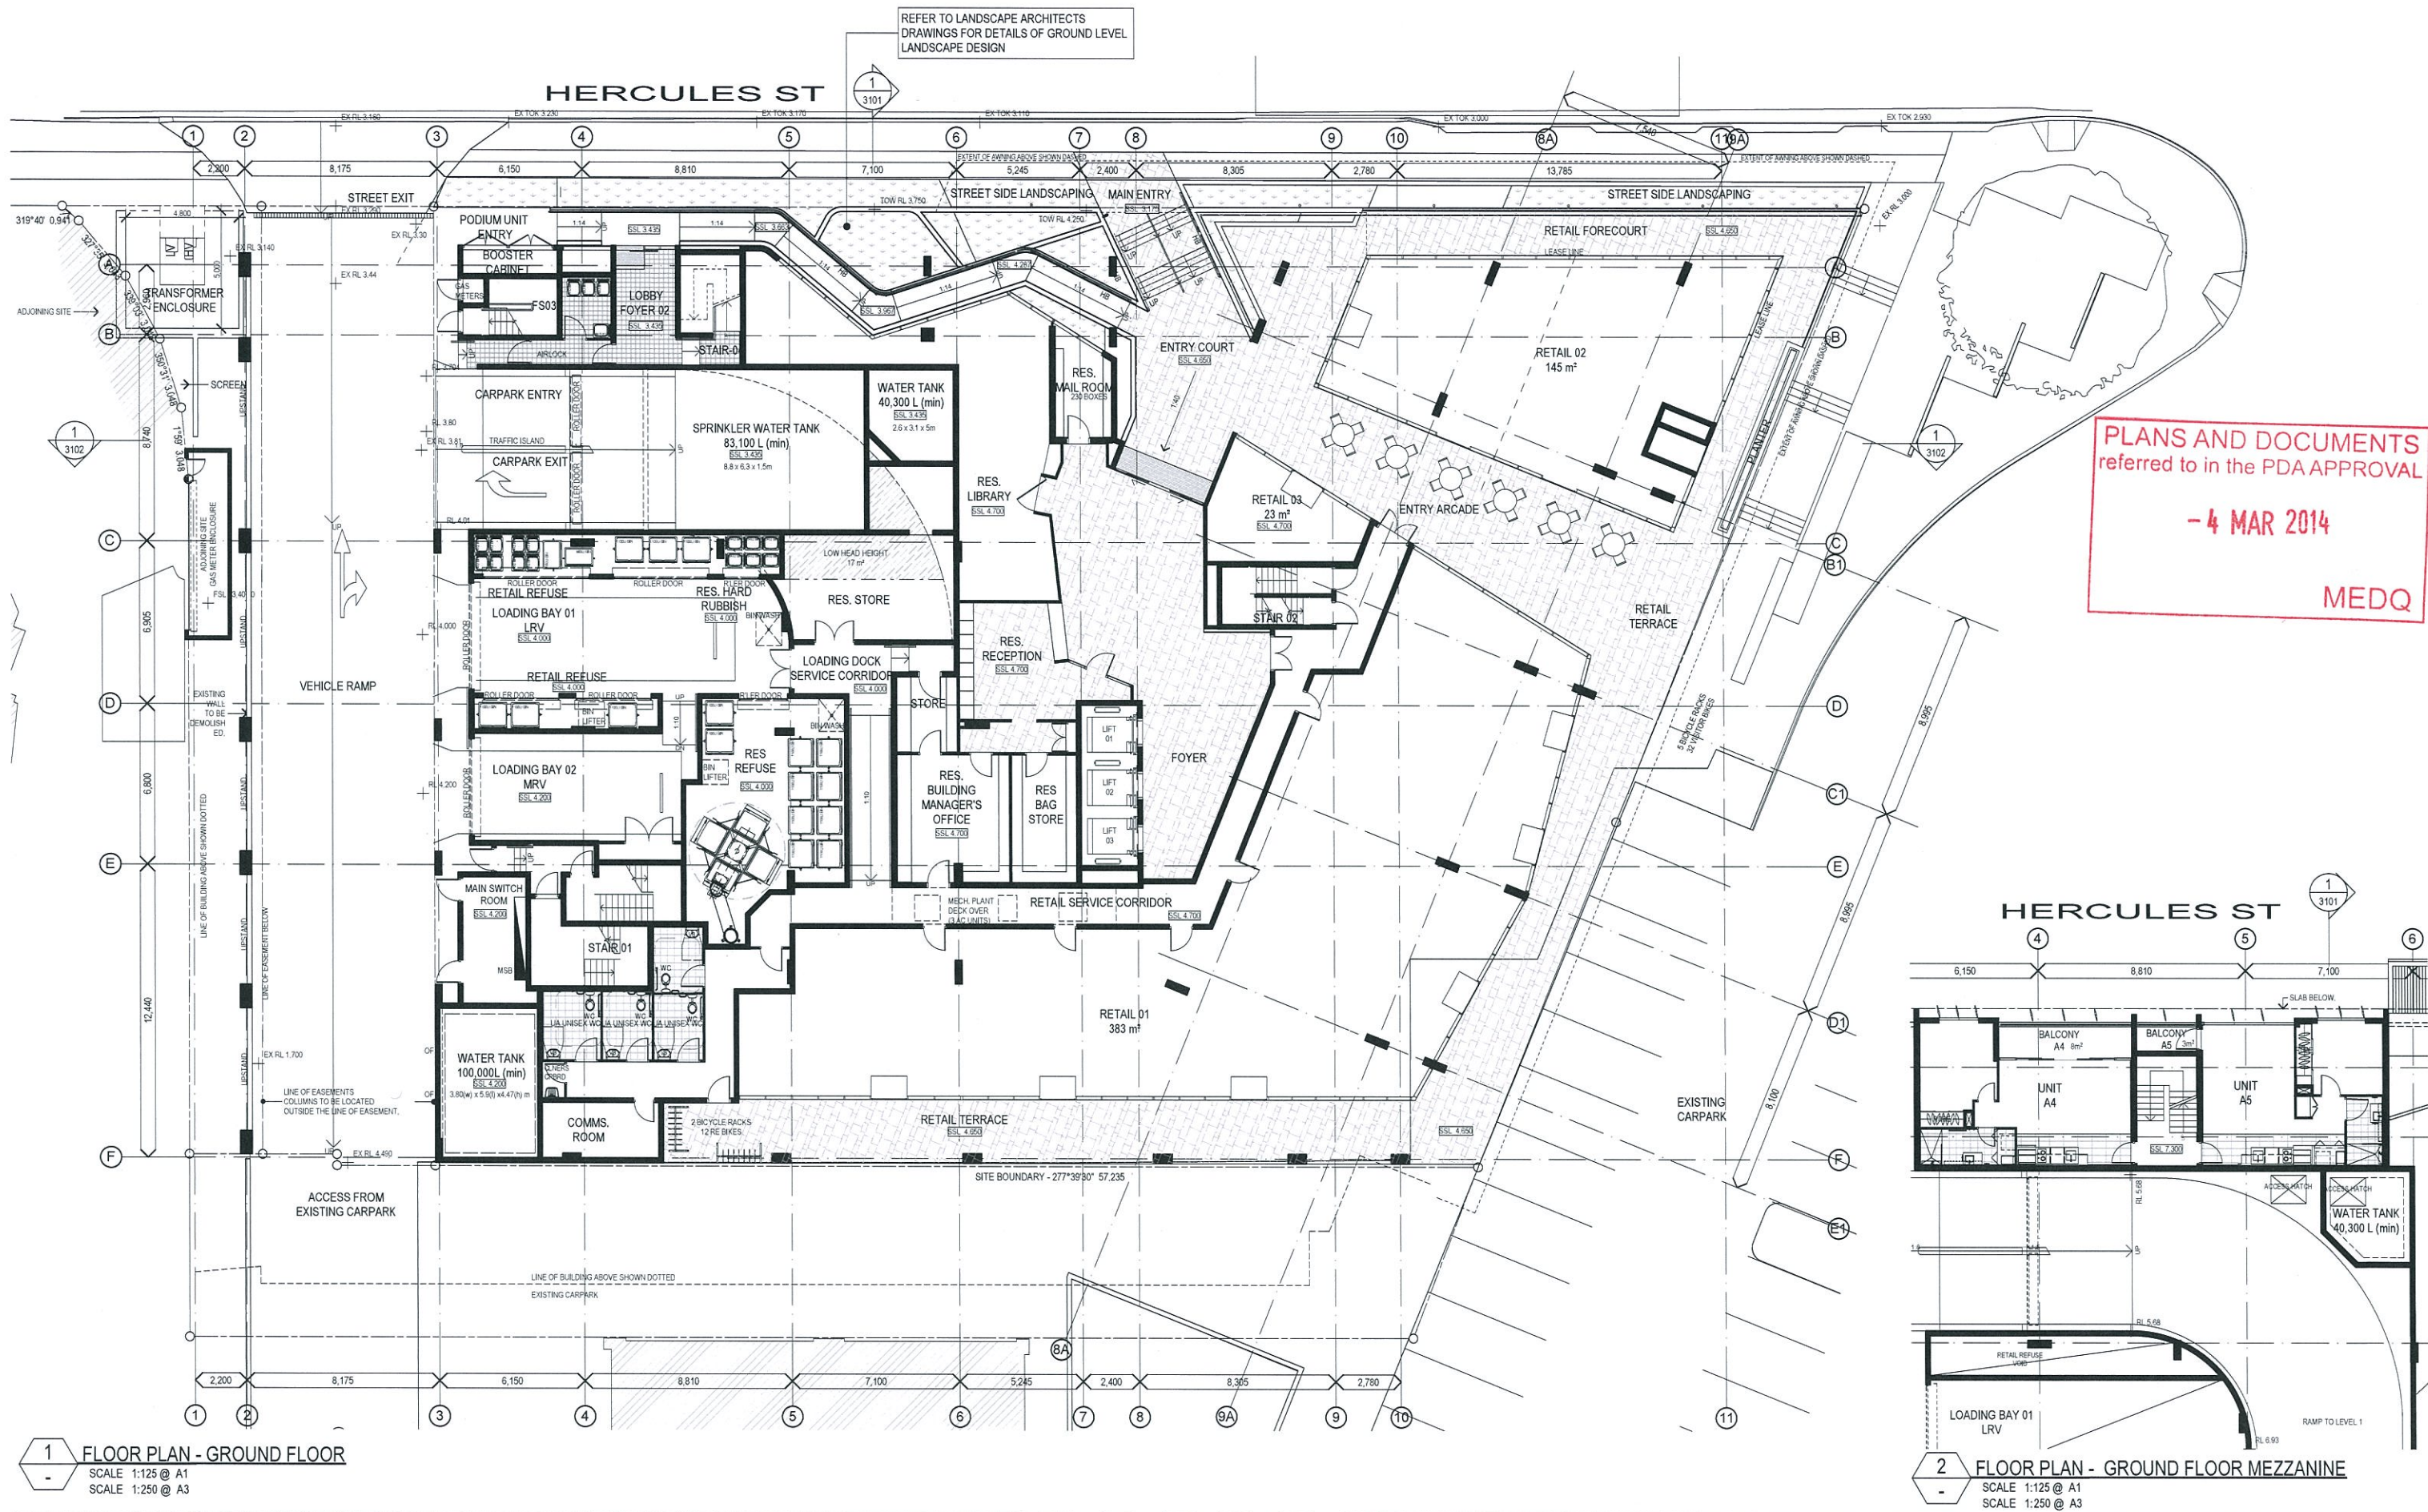

Schematic

BUILDING 6 PORTSIDE HAMILTON

COPYRIGHT COTTEE PARKER ARCHITECTS PTY LTD
Teamwork: KCPA BRISBANE, BIM SERVER: 10/25 Rivanna Master, 22/01/2014, 3:29 PM



Issue	Revision	Date	In.
07	REVISED DA ISSUE	22.01.2014	VZ
06	REVISED DA ISSUE	16.01.2014	VZ
05	MAIN ENTRY STAIR AMENDED	20.12.2013	GC
Issue	Revision	Date	In.
Amendments			

Client
RIVANA DEVELOPMENT PTY LTD.

Project Name and Location
BUILDING 6 PORTSIDE HAMILTON, HERCULES STREET, HAMILTON

Drawing Title
FLOOR PLAN - GROUND FLOOR

Scale
As Shown

Date
NOV 2013

Job no.
0900 4025

Drawn
SEM

Checked
SEM

Approved
MT

Drawing no.
SD 2002


Issue
07

Cottee Parker Architects Pty Ltd
ABN 77 010 924 106

Brisbane Office
201 Montague Road
West End QLD 4101

T 617 3846 7422
F 617 3846 7433
W www.cottee-parker.com.au

COTTEE
PARKER

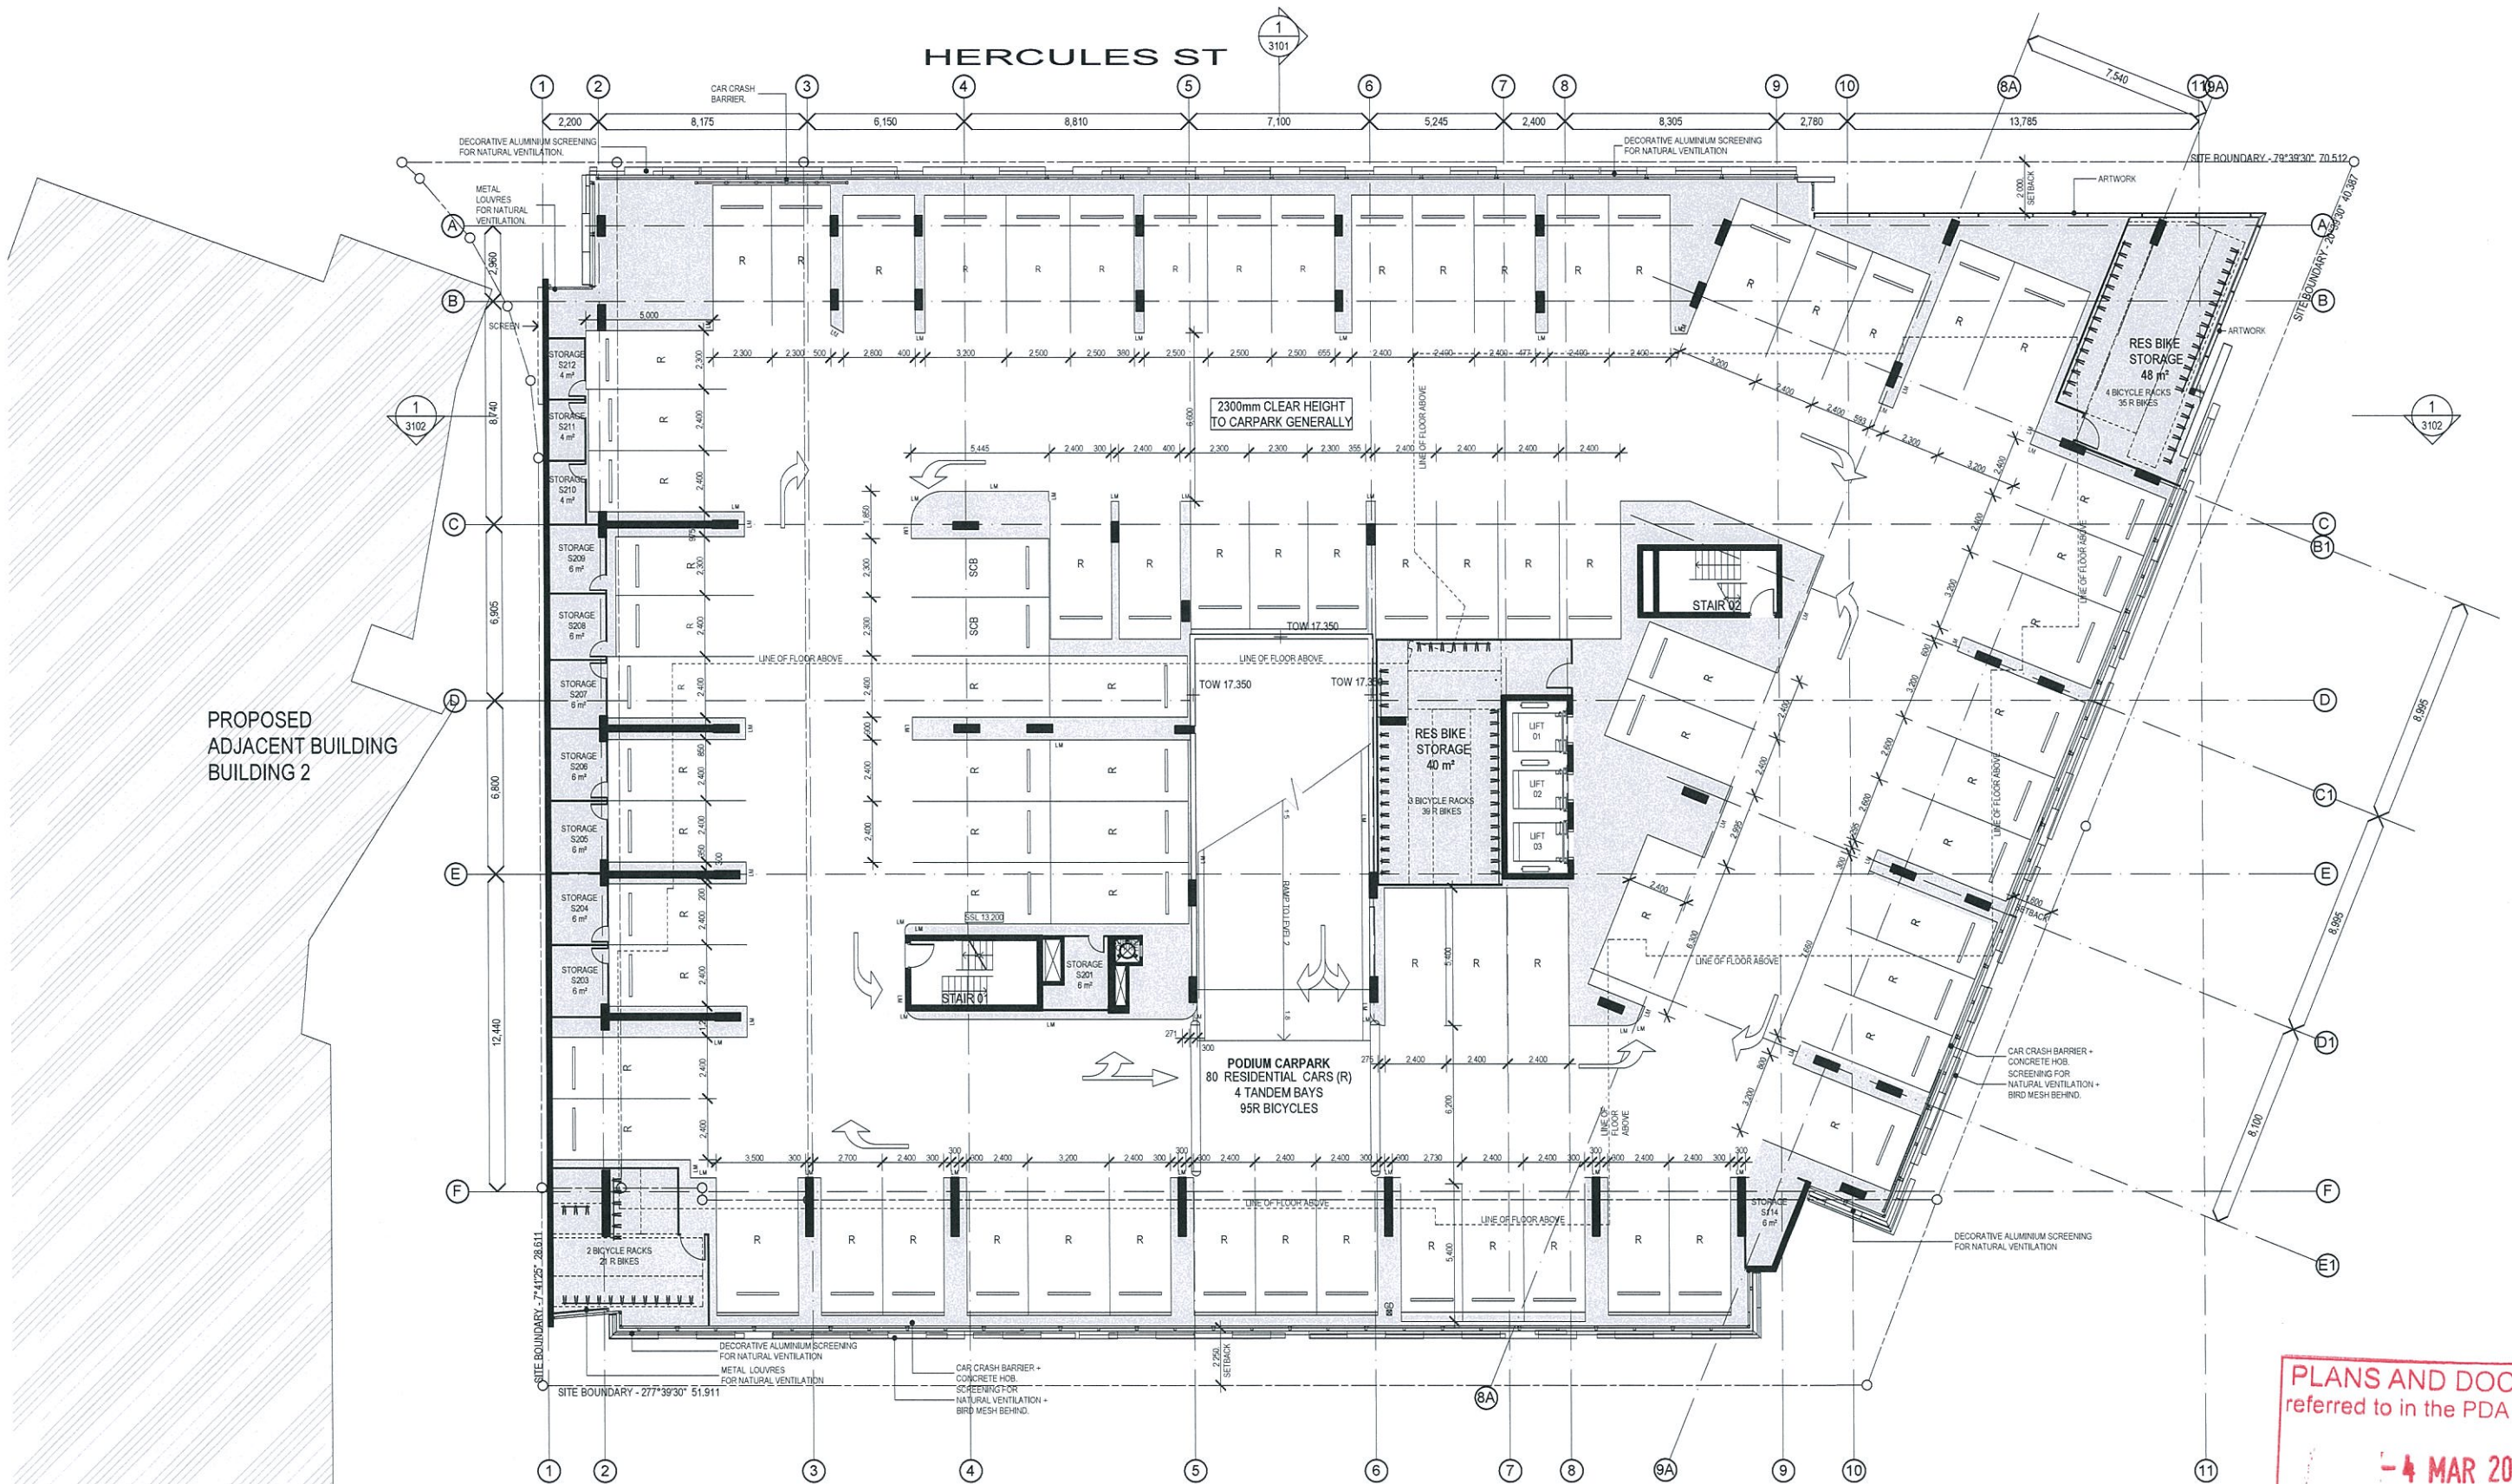

1 FLOOR PLAN - LEVEL 02
SCALE 1:125 @ A1
SCALE 1:250 @ A3

PLANS AND DOCUMENTS
referred to in the PDA APPROVAL

4 MAR 2014

MEDQ

Schematic

BUILDING 6 PORTSIDE HAMILTON

COPYRIGHT COTTEE PARKER ARCHITECTS PTY LTD
Teamwork I/C: ABRISBANE 31M SERVER/4025 Rivana Master 15/01/2014 4:22 PM



Issue	Revised	Date	In.
06	REVISED DA ISSUE	16.01.2014	VZ
05	DA AMENDMENT	06.12.2013	SEM
04	DA AMENDMENT	14.11.2013	SEM
03	CAR BAYS AND TRANSITION RAMP	9.10.2013	CB
02	CLARIFICATION OF BICYCLE PARKING	4.10.2013	CB
01	REVISED DA	30.09.2013	CB
00	DA ISSUE	16.08.2010	SO
Issue	Revision	Date	In.
Amendments			

Client
RIVANA DEVELOPMENT PTY LTD.

Project Name and Location
BUILDING 6 PORTSIDE HAMILTON, HERCULES STREET, HAMILTON

Drawing Title
FLOOR PLAN - LEVEL 02


Scale	Date	Job no.
As Shown	NOV 2013	0900 4025
Drawn	Checked	Approved
SEM	SEM	MT
Drawing no.	Issue	
SD 2004	06	

Cottee Parker Architects Pty Ltd
ABN 77 010 924 106

Brisbane Office
201 Montague Road
West End QLD 4101

T 617 3846 7422
F 617 3846 7433
W www.cottee-parker.com.au

COTTEE
PARKER

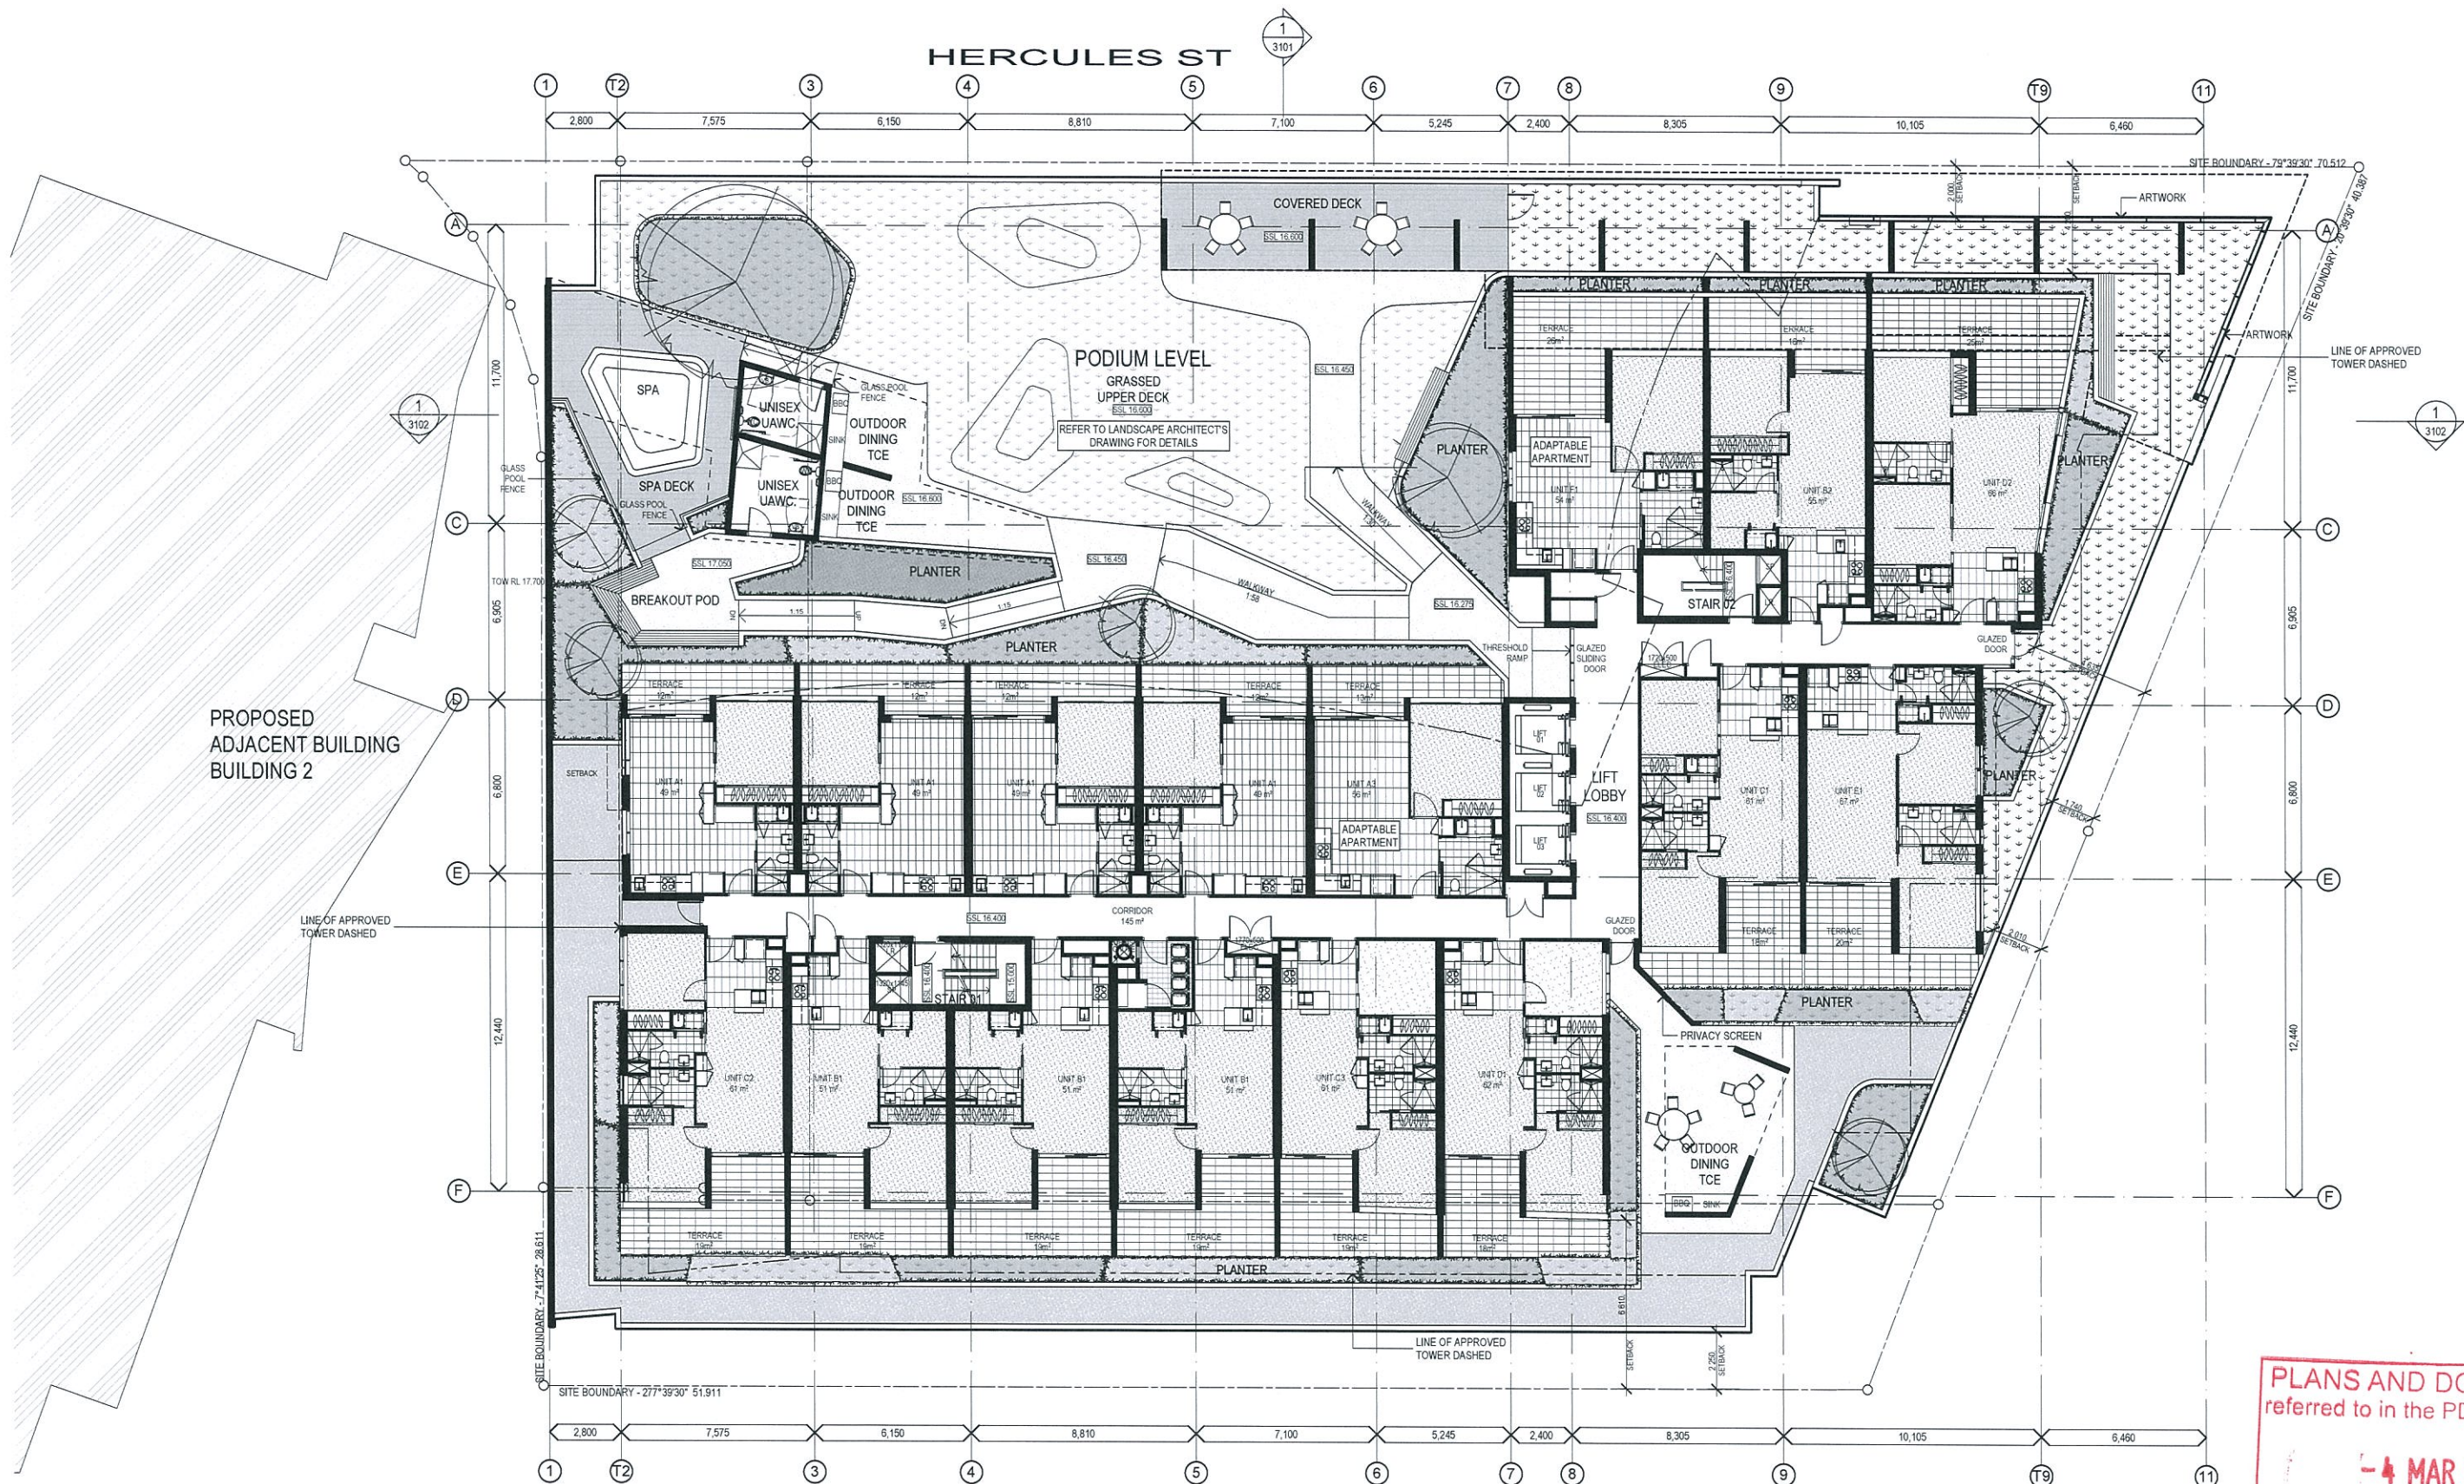

1 FLOOR PLAN - LEVEL 03
SCALE 1:125 @ A1
SCALE 1:250 @ A3

PLANS AND DOCUMENTS
referred to in the PDA APPROVAL
- 4 MAR 2014
MEDQ

Schematic

BUILDING 6 PORTSIDE HAMILTON

COPYRIGHT COTTEE PARKER ARCHITECTS PTY LTD
Teamwork: C/P/AB/BR/BA/NE, S/M, S/R/VER/1/02/25, R/V/ana Master, 23/01/2014, 11:04 AM



0 1.25 2.5 3.75 5 6.25 7.5 8.75 10 11.25 12.5 metres

06	REVISED DA ISSUE	22.01.2014	VZ
05	REVISED DA ISSUE	16.01.2014	VZ
04	DA AMENDMENT	06.12.2013	SEM
03	DA AMENDMENT	14.11.2013	SEM
02	REVISED DA - UNITS C2&B2 CLARIFIED	01.10.2013	CB
01	REVISED DA	30.09.2013	CB
00	DA ISSUE	16.08.2010	SO
Issue	Revision	Date	In.
Amendments			

Client
RIVANA DEVELOPMENT PTY LTD.
Project Name and Location
BUILDING 6 PORTSIDE HAMILTON, HERCULES STREET, HAMILTON
Drawing Title
FLOOR PLAN - LEVEL 03

Scale	Date	Job no.
As Shown	NOV 2013	0900 4025
Drawn	Checked	Approved
SEM	SEM	MT
Drawing no.	Issue	
SD 2005	06	

Cottee Parker Architects Pty Ltd
ABN 77 010 924 105
Brisbane Office
201 Montague Road
West End QLD 4101
T 617 3846 7422
F 617 3846 7433
W www.cottee-parker.com.au

COTTEE
PARKER

MEDQ



COPYRIGHT COTTEE PARKER ARCHITECTS PTY LTD
 Jobwork / C:\PARRIS\BIM SERVER\2025\Byana Master_22/01/2014_ 3:30 PM



01	REVISED DA ISSUE	22.01.2014	VZ
00	REVISED DA ISSUE	16.01.2014	VZ
Issue	Revision	Date	In
Amendments			


Scale As Shown	Date NOV 2013	Job no. 0900 4025
Drawn SEM	Checked SEM	Approved MT
Drawing no. SD 2007		Issue 01

Cottee Parker Architects Pty Ltd
ABN 77 010 924 106

Brisbane Office
201 Montague Road
West End QLD 4101

T 617 3846 7422
F 617 3846 7433
W www.cotteeparker.com.au



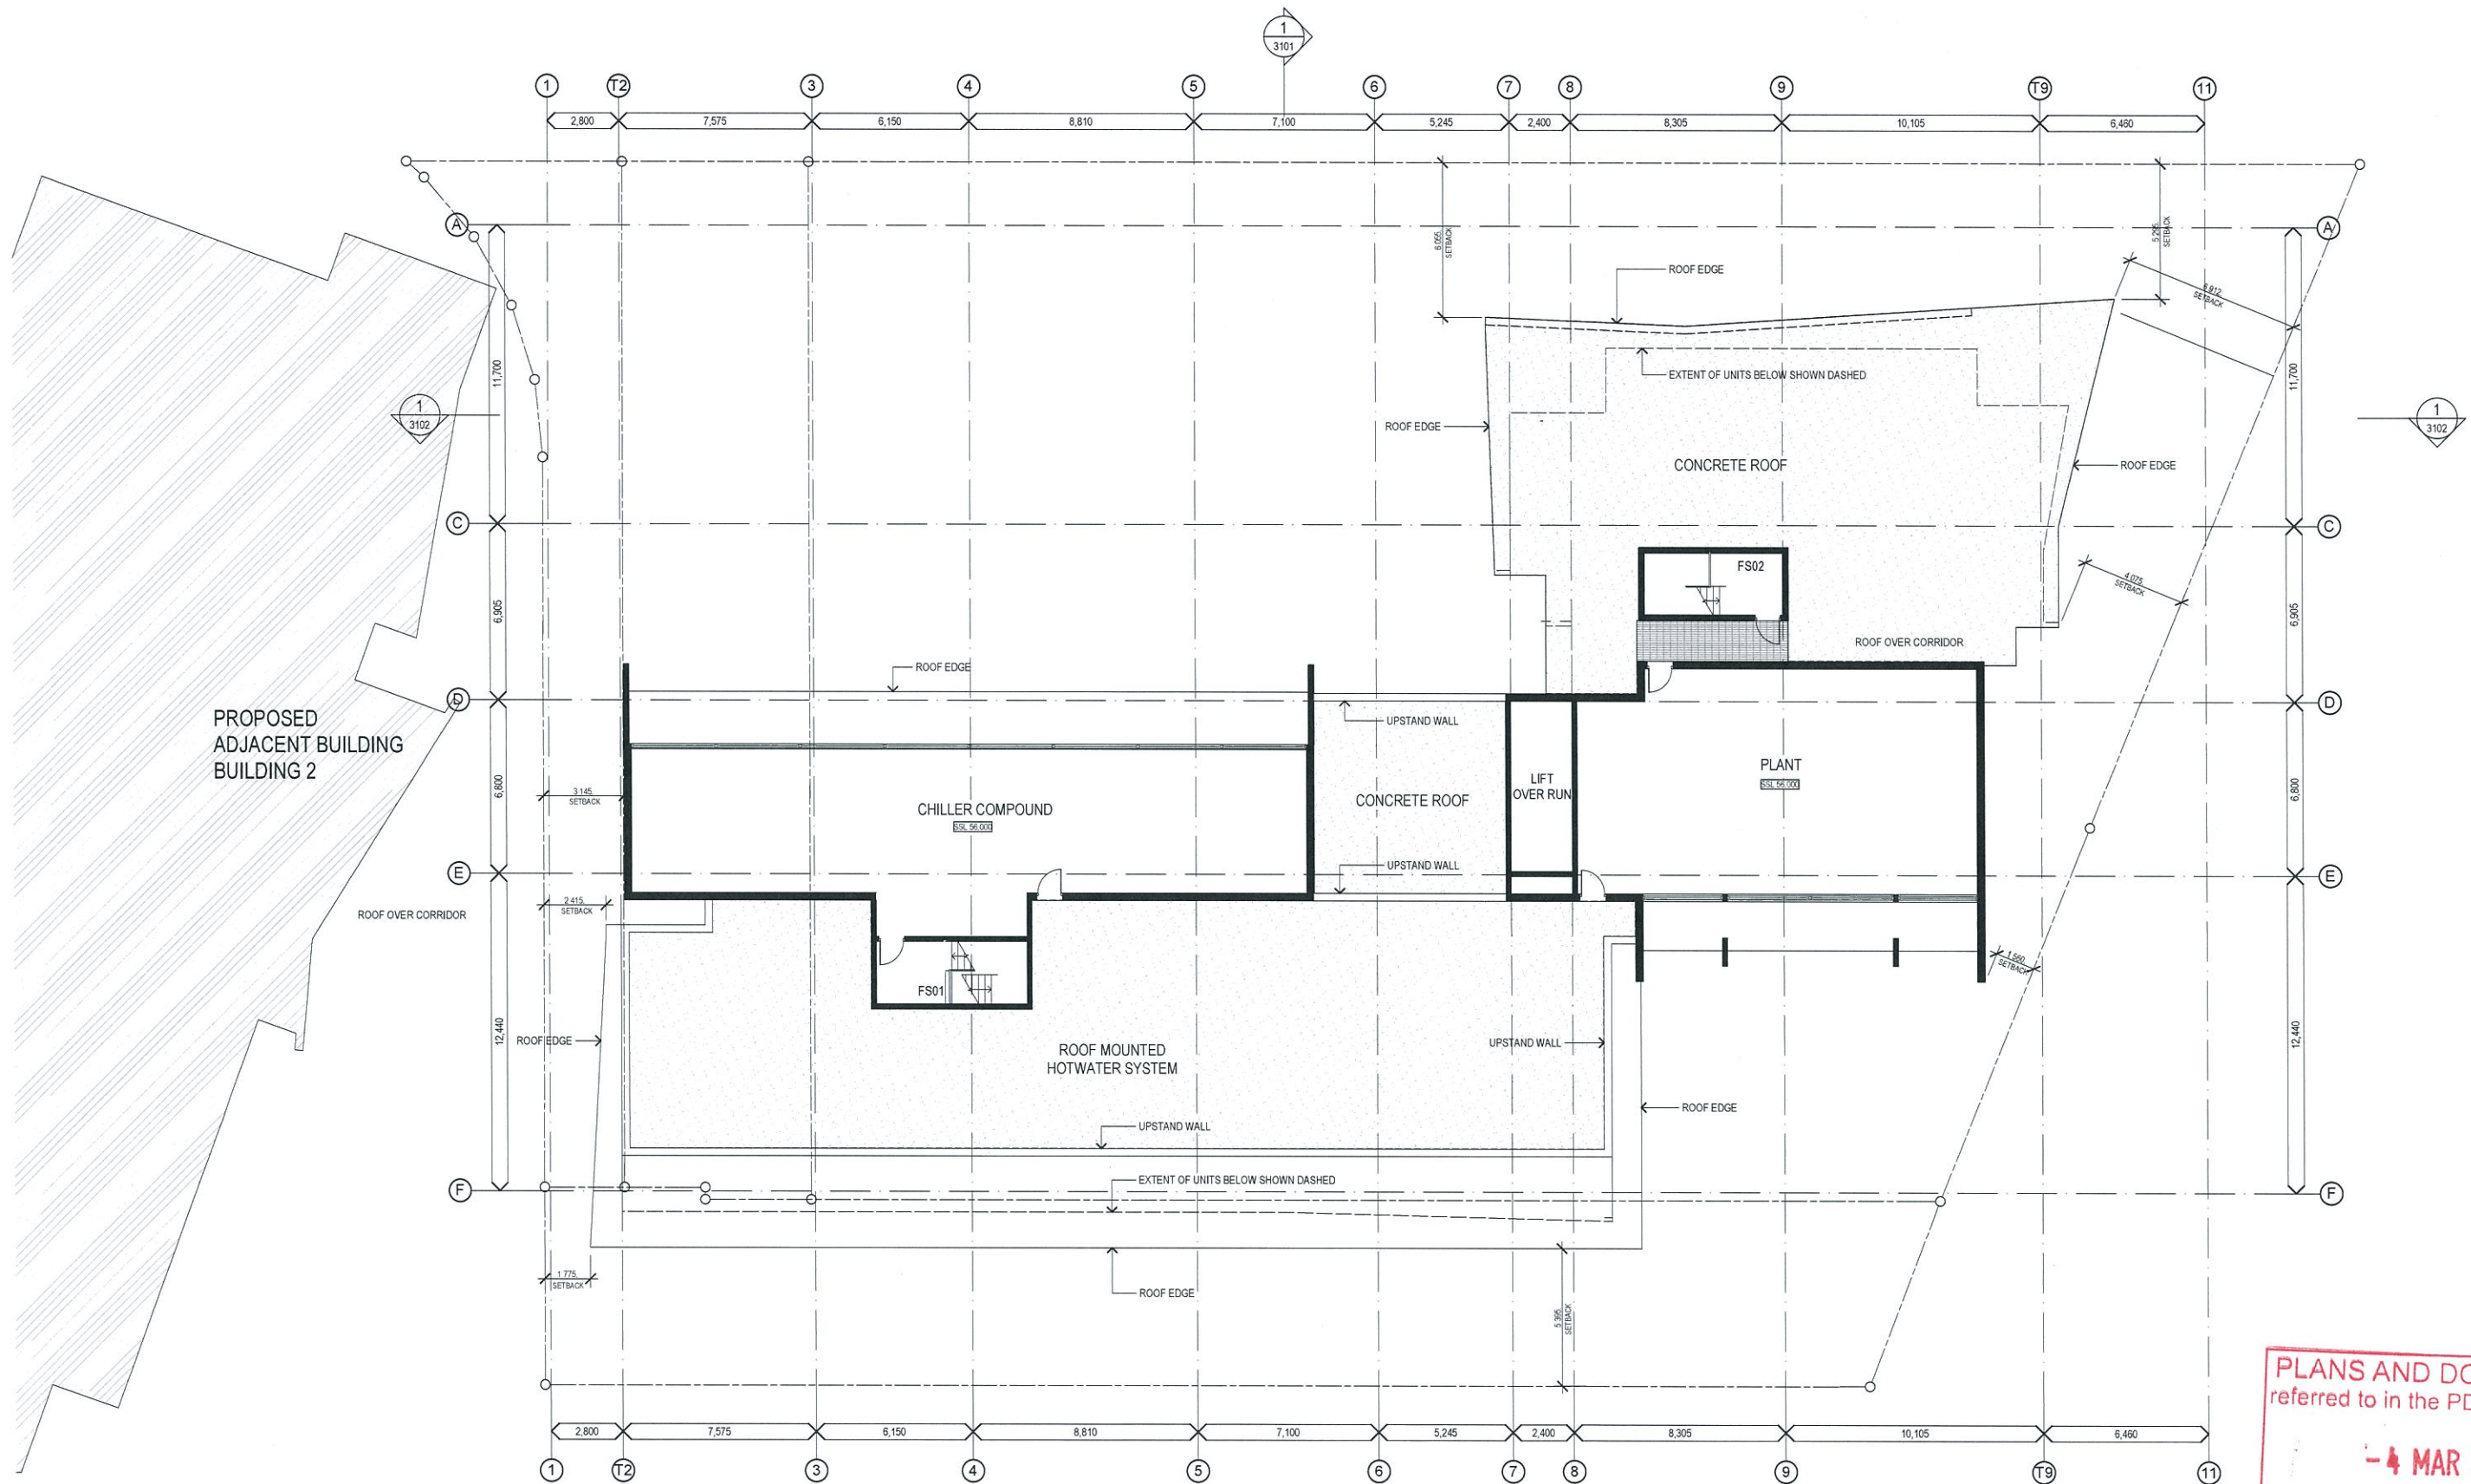

1 ROOF PLAN - LOWER
SCALE 1:125 @ A1
SCALE 1:250 @ A3

Schematic

BUILDING 6 PORTSIDE HAMILTON

COPYRIGHT COTTEE PARKER ARCHITECTS PTY LTD
Teamwork: ICPA BRISBANE 31M SERVER:0225 Rivana Master 16/01/2014 4:23 PM



0 1.25 2.5 3.75 5 6.25 7.5 8.75 10 11.25 12.5 metres


Issue	Revision	Date	In.
03	REVISED DA ISSUE	16.01.2014	VZ
02	DA AMENDMENT	14.11.2013	SEM
01	REVISED DA	30.09.2013	CB
00	DA ISSUE	16.08.2010	SO
Amendments			

Client
RIVANA DEVELOPMENT PTY LTD.
Project Name and Location
BUILDING 6 PORTSIDE HAMILTON, HERCULES STREET, HAMILTON
Drawing Title
ROOF PLAN - LOWER

Scale As Shown	Date NOV 2013	Job no. 0900 4025
Drawn SEM	Checked SEM	Approved MT
Drawing no. SD 2101	Issue 03	

Cottee Parker Architects Pty Ltd
ABN 77 010 924 106
Brisbane Office
201 Montague Road
West End QLD 4101
T 617 3846 7422
F 617 3846 7433
W www.cottee-parker.com.au



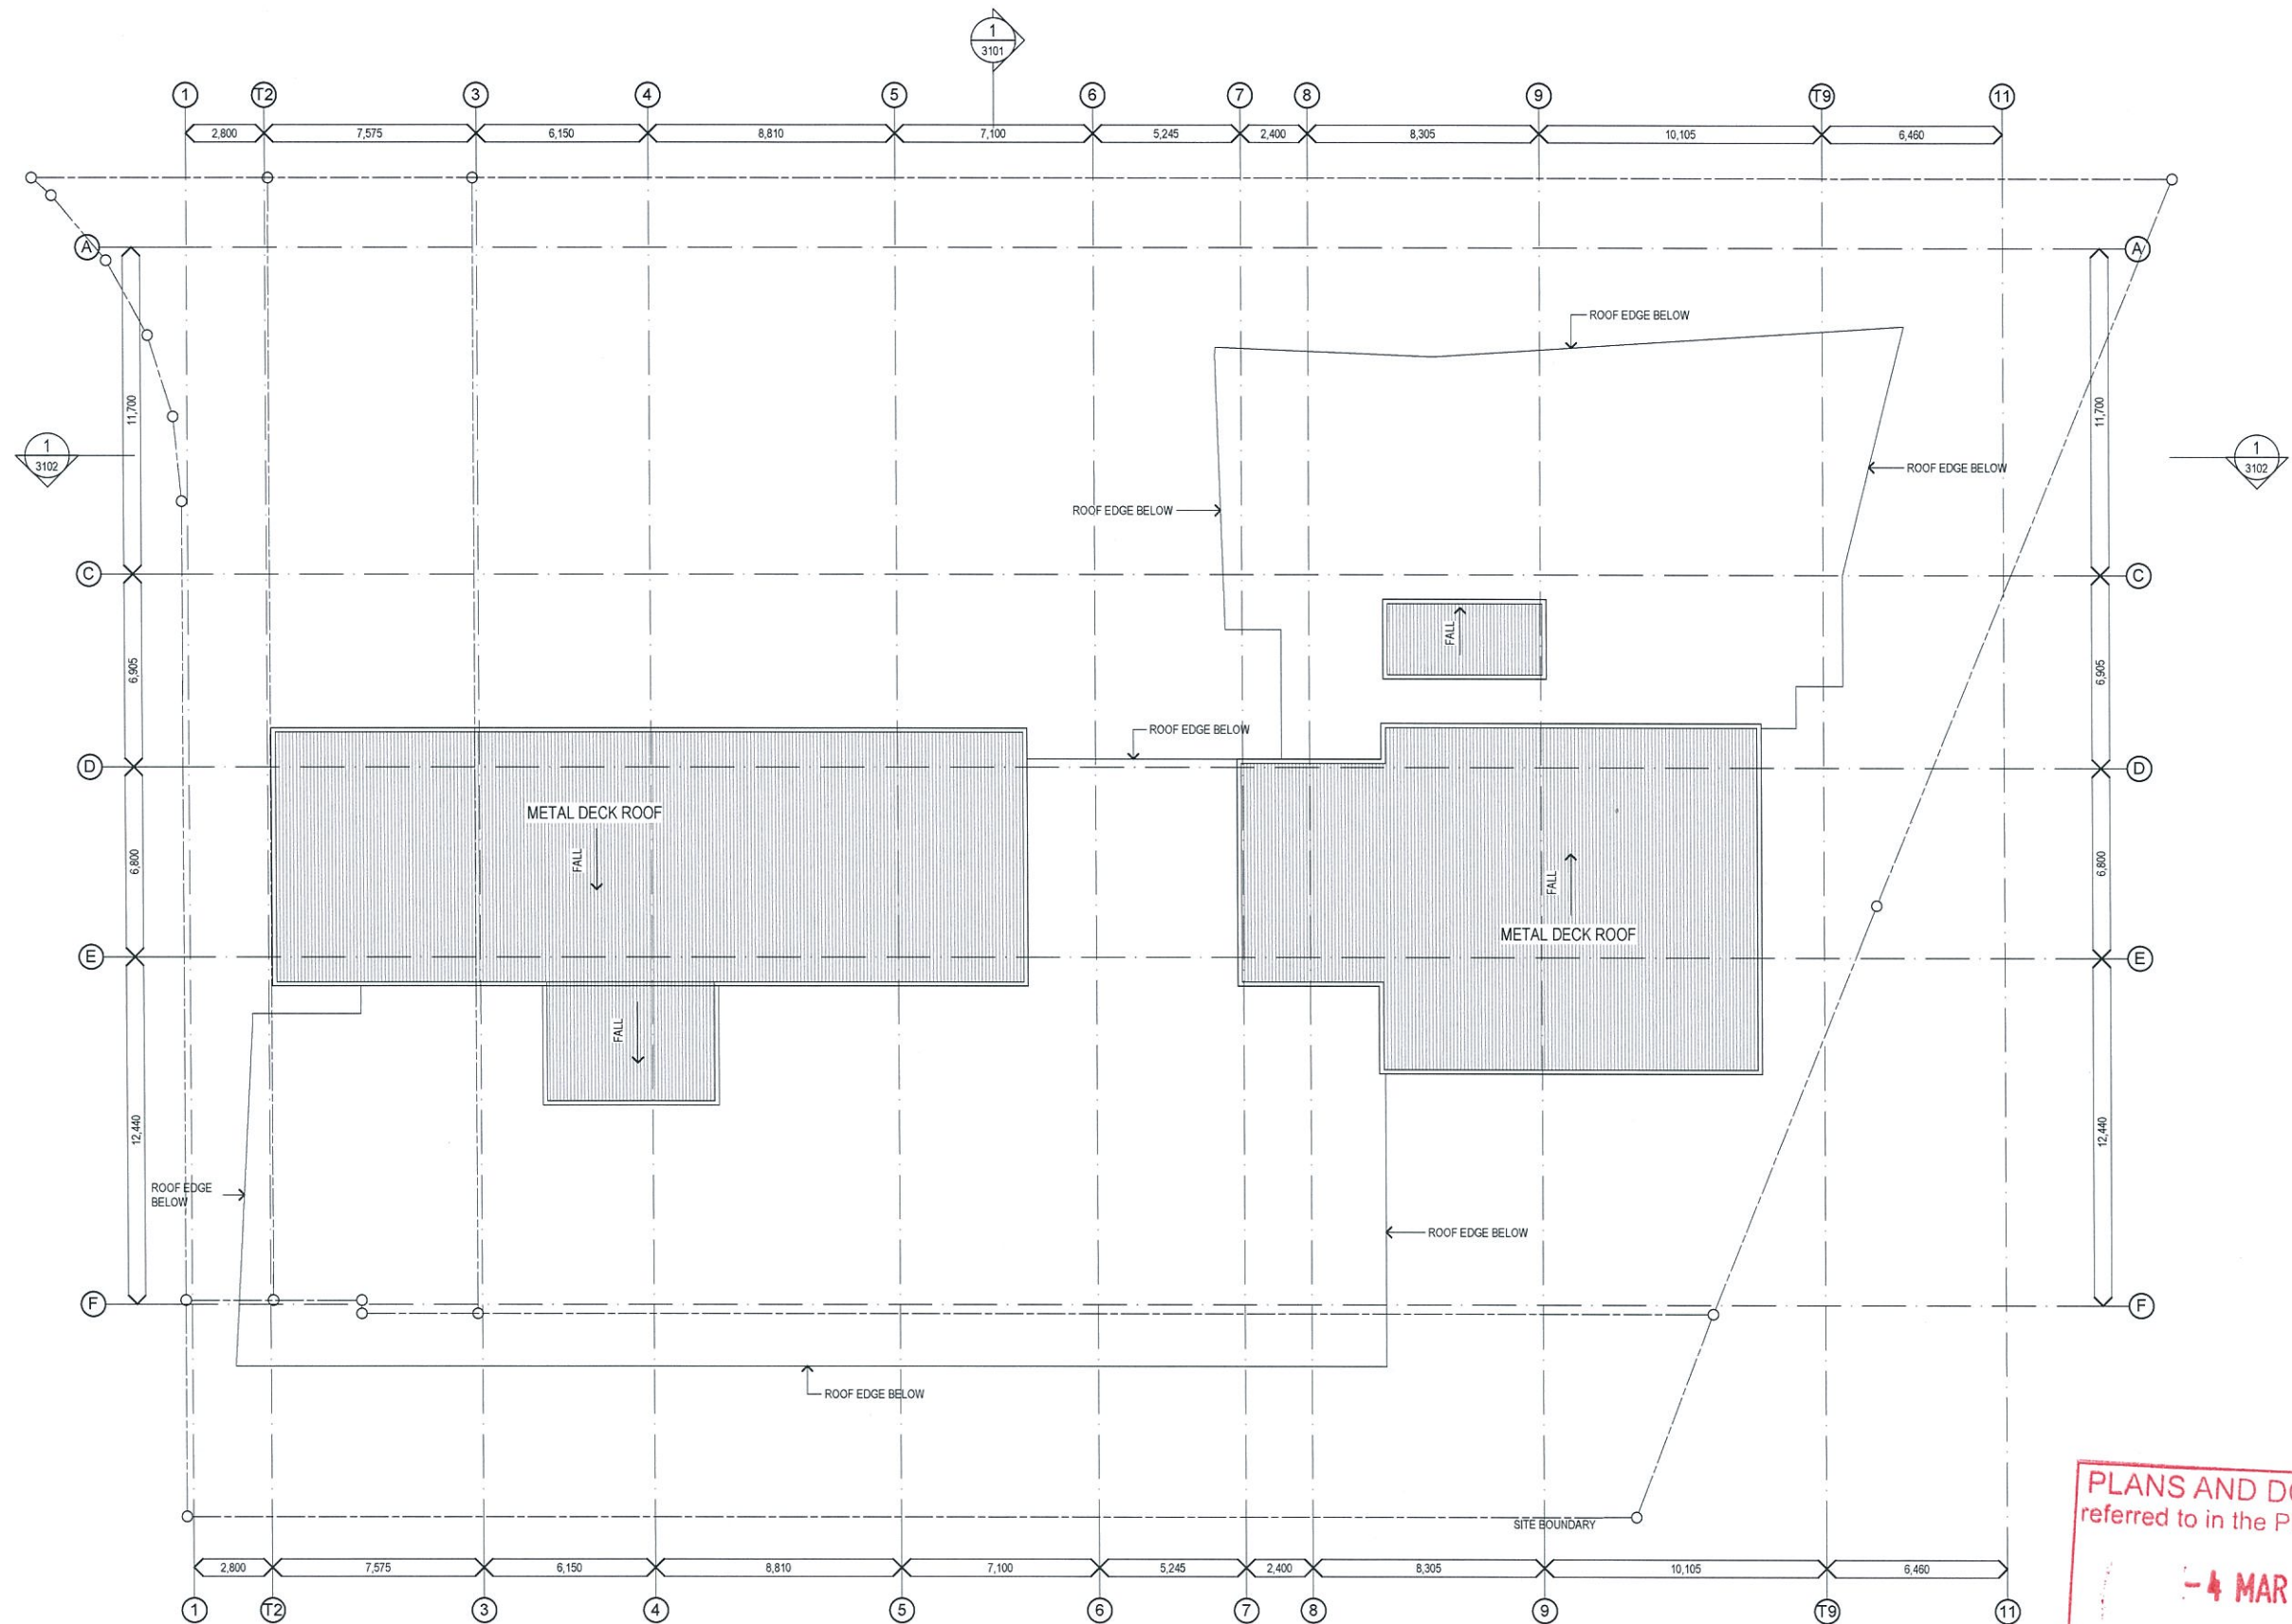

PLANS AND DOCUMENTS
referred to in the PDA APPROVAL

- 4 MAR 2014

MEDQ

1 ROOF PLAN - UPPER
SCALE 1:125 @ A1
SCALE 1:250 @ A3



0 1.25 2.5 3.75 5 6.25 7.5 8.75 10 11.25 12.5 metres

Issue	Revision	Date	In.
02	REVISED DA ISSUE	16.01.2014	VZ
01	REVISED DA	30.09.2013	CB
00	DA ISSUE	16.08.2010	SO
Amendments			

Client
RIVANA DEVELOPMENT PTY LTD.

Project Name and Location
BUILDING 6 PORTSIDE HAMILTON, HERCULES STREET, HAMILTON

Drawing Title
ROOF PLAN - UPPER


Scale As Shown	Date NOV 2013	Job no. 0900 4025
Drawn SEM	Checked SEM	Approved MT
Drawing no. SD 2102	Issue 02	

Cottee Parker Architects Pty Ltd
ABN 77 010 924 106


Brisbane Office
201 Montague Road
West End QLD 4101

T 617 3846 7422
F 617 3846 7433
W www.cotteeparker.com.au



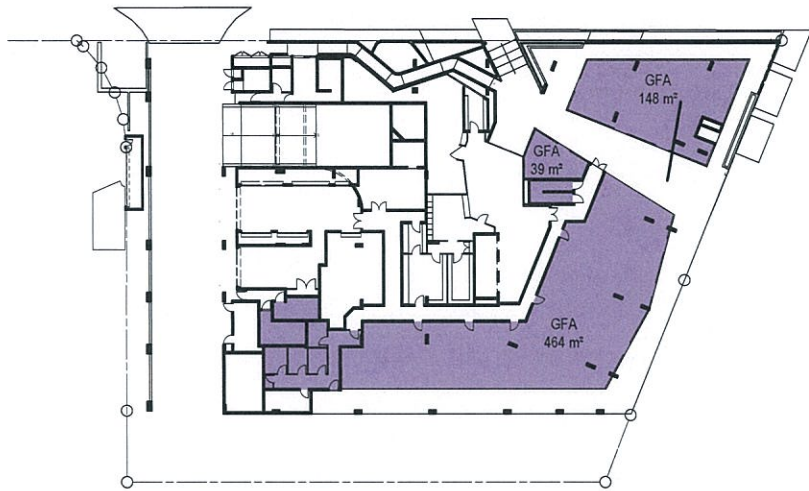

1 GFA PLAN - GROUND FLOOR
SCALE 1:400 @ A1
SCALE 1:800 @ A3

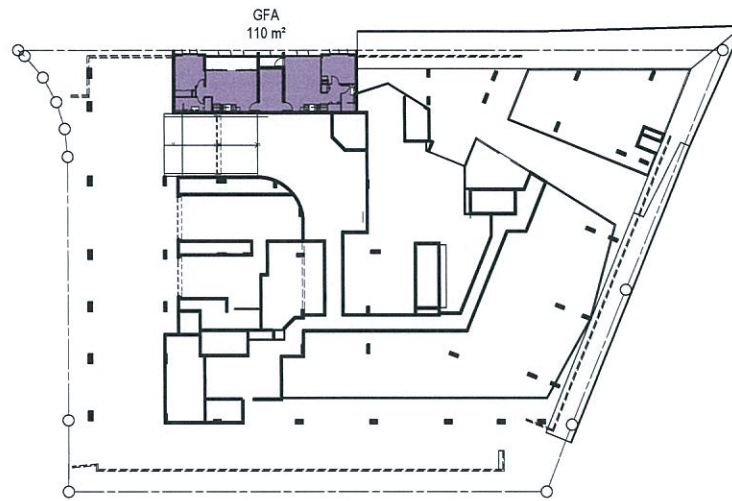

2 GFA PLAN - GROUND FLOOR MEZZANINE
SCALE 1:400 @ A1
SCALE 1:800 @ A3



3 GFA PLAN - LEVEL 01
SCALE 1:400 @ A1
SCALE 1:800 @ A3



4 GFA PLAN - LEVEL 03
SCALE 1:400 @ A1
SCALE 1:800 @ A3



5 GFA PLAN - LEVEL 04-16
SCALE 1:400 @ A1
SCALE 1:800 @ A3

GFA		
Floor (Story)	Calculated Area	Number of Units
BASEMENT 01	0 m²	0
GROUND FLOOR	651 m²	0
GROUND FLOOR MEZZ	110 m²	2
LEVEL 01	110 m²	2
LEVEL 02	0 m²	0
LEVEL 03	1 062 m²	16
LEVEL 04	1 062 m²	16
LEVEL 05	1 062 m²	16
LEVEL 06	1 062 m²	16
LEVEL 07	1 062 m²	16
LEVEL 08	1 062 m²	16
LEVEL 09	1 062 m²	16
LEVEL 10	1 062 m²	16
LEVEL 11	1 062 m²	16
LEVEL 12	1 062 m²	16
LEVEL 13	1 062 m²	16
LEVEL 14	1 062 m²	16
LEVEL 15	1 062 m²	16
LEVEL 16	1 062 m²	16
TOTAL	15 739 m²	228

PARKING SUMMARY*						SERVICE VEHICLES	
Floor (Story)	Total Cars	Residential	Residential Visitor	Retail	Bicycles	MRV	LRV
BASEMENT 01	60	43	12	5	60		
GROUND	0	0			12	1	1
PODIUM 01	69	69			95		
PODIUM 02	80	80			95		
TOTAL	209	192	12	5	262	1	1

*NOTE - REFER TO FLOOR PLANS FOR NUMBER AND LOCATION OF UNIVERSAL ACCESS PARKING & TANDEM PARKING FACILITIES