



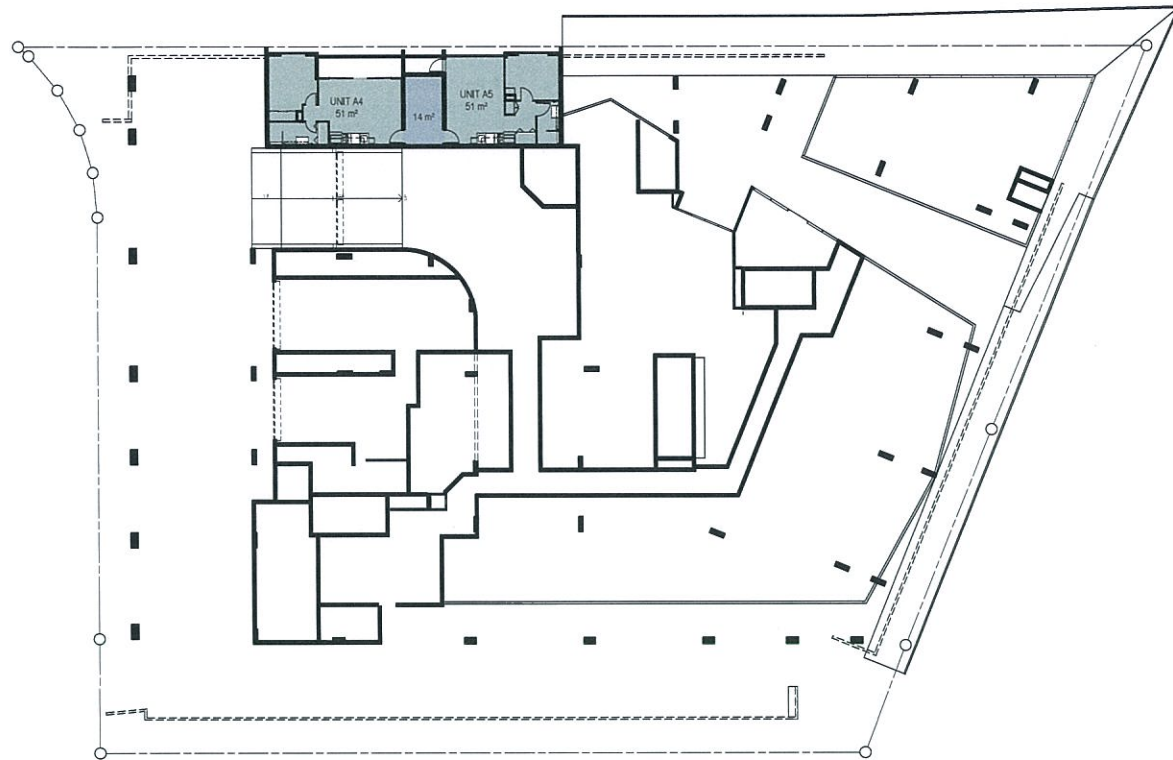

1 UNIT GFA PLAN - GROUND FLOOR MEZZANINE
SCALE 1:250 @ A1
SCALE 1:500 @ A3

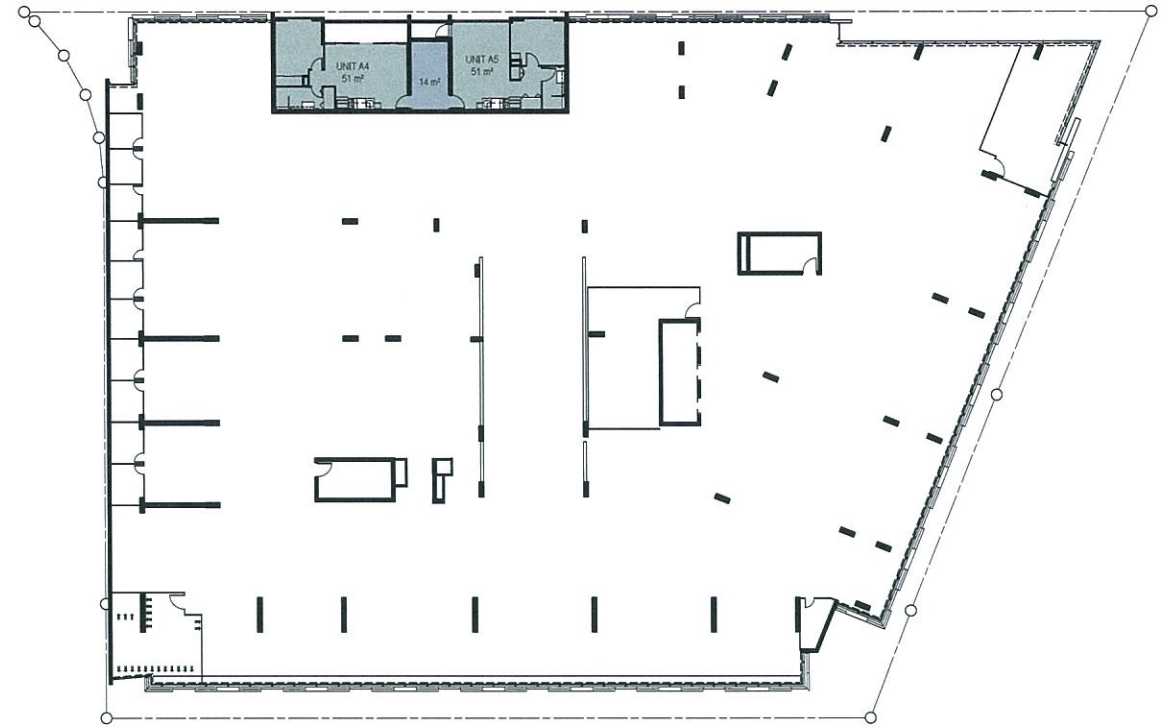

2 UNIT GFA PLAN - LEVEL 01
SCALE 1:250 @ A1
SCALE 1:500 @ A3



3 UNIT GFA PLAN - LEVEL 03
SCALE 1:250 @ A1
SCALE 1:500 @ A3



4 UNIT GFA PLAN - LEVEL 04-16
SCALE 1:250 @ A1
SCALE 1:500 @ A3

PLANS AND DOCUMENTS
referred to in the PDA APPROVAL

- 4 MAR 2014


MEDQ



Issue	Revision	Date	In.
01	REVISED DA ISSUE	16.01.2014	VZ
00	INITIAL ISSUE	12.12.2013	GC
Issue	Revision	Date	In.
Amendments			

Client	RIVANA DEVELOPMENT PTY LTD.
Project Name and Location	BUILDING 6 PORTSIDE HAMILTON, HERCULES STREET, HAMILTON
Drawing Title	GFA DIAGRAMS - UNIT AREAS

Scale	As Shown	Date	NOV 2013	Job no.	0900 4025
Drawn	SEM	Checked	SEM	Approved	MT
Drawing no.	SD 2803	Issue			01

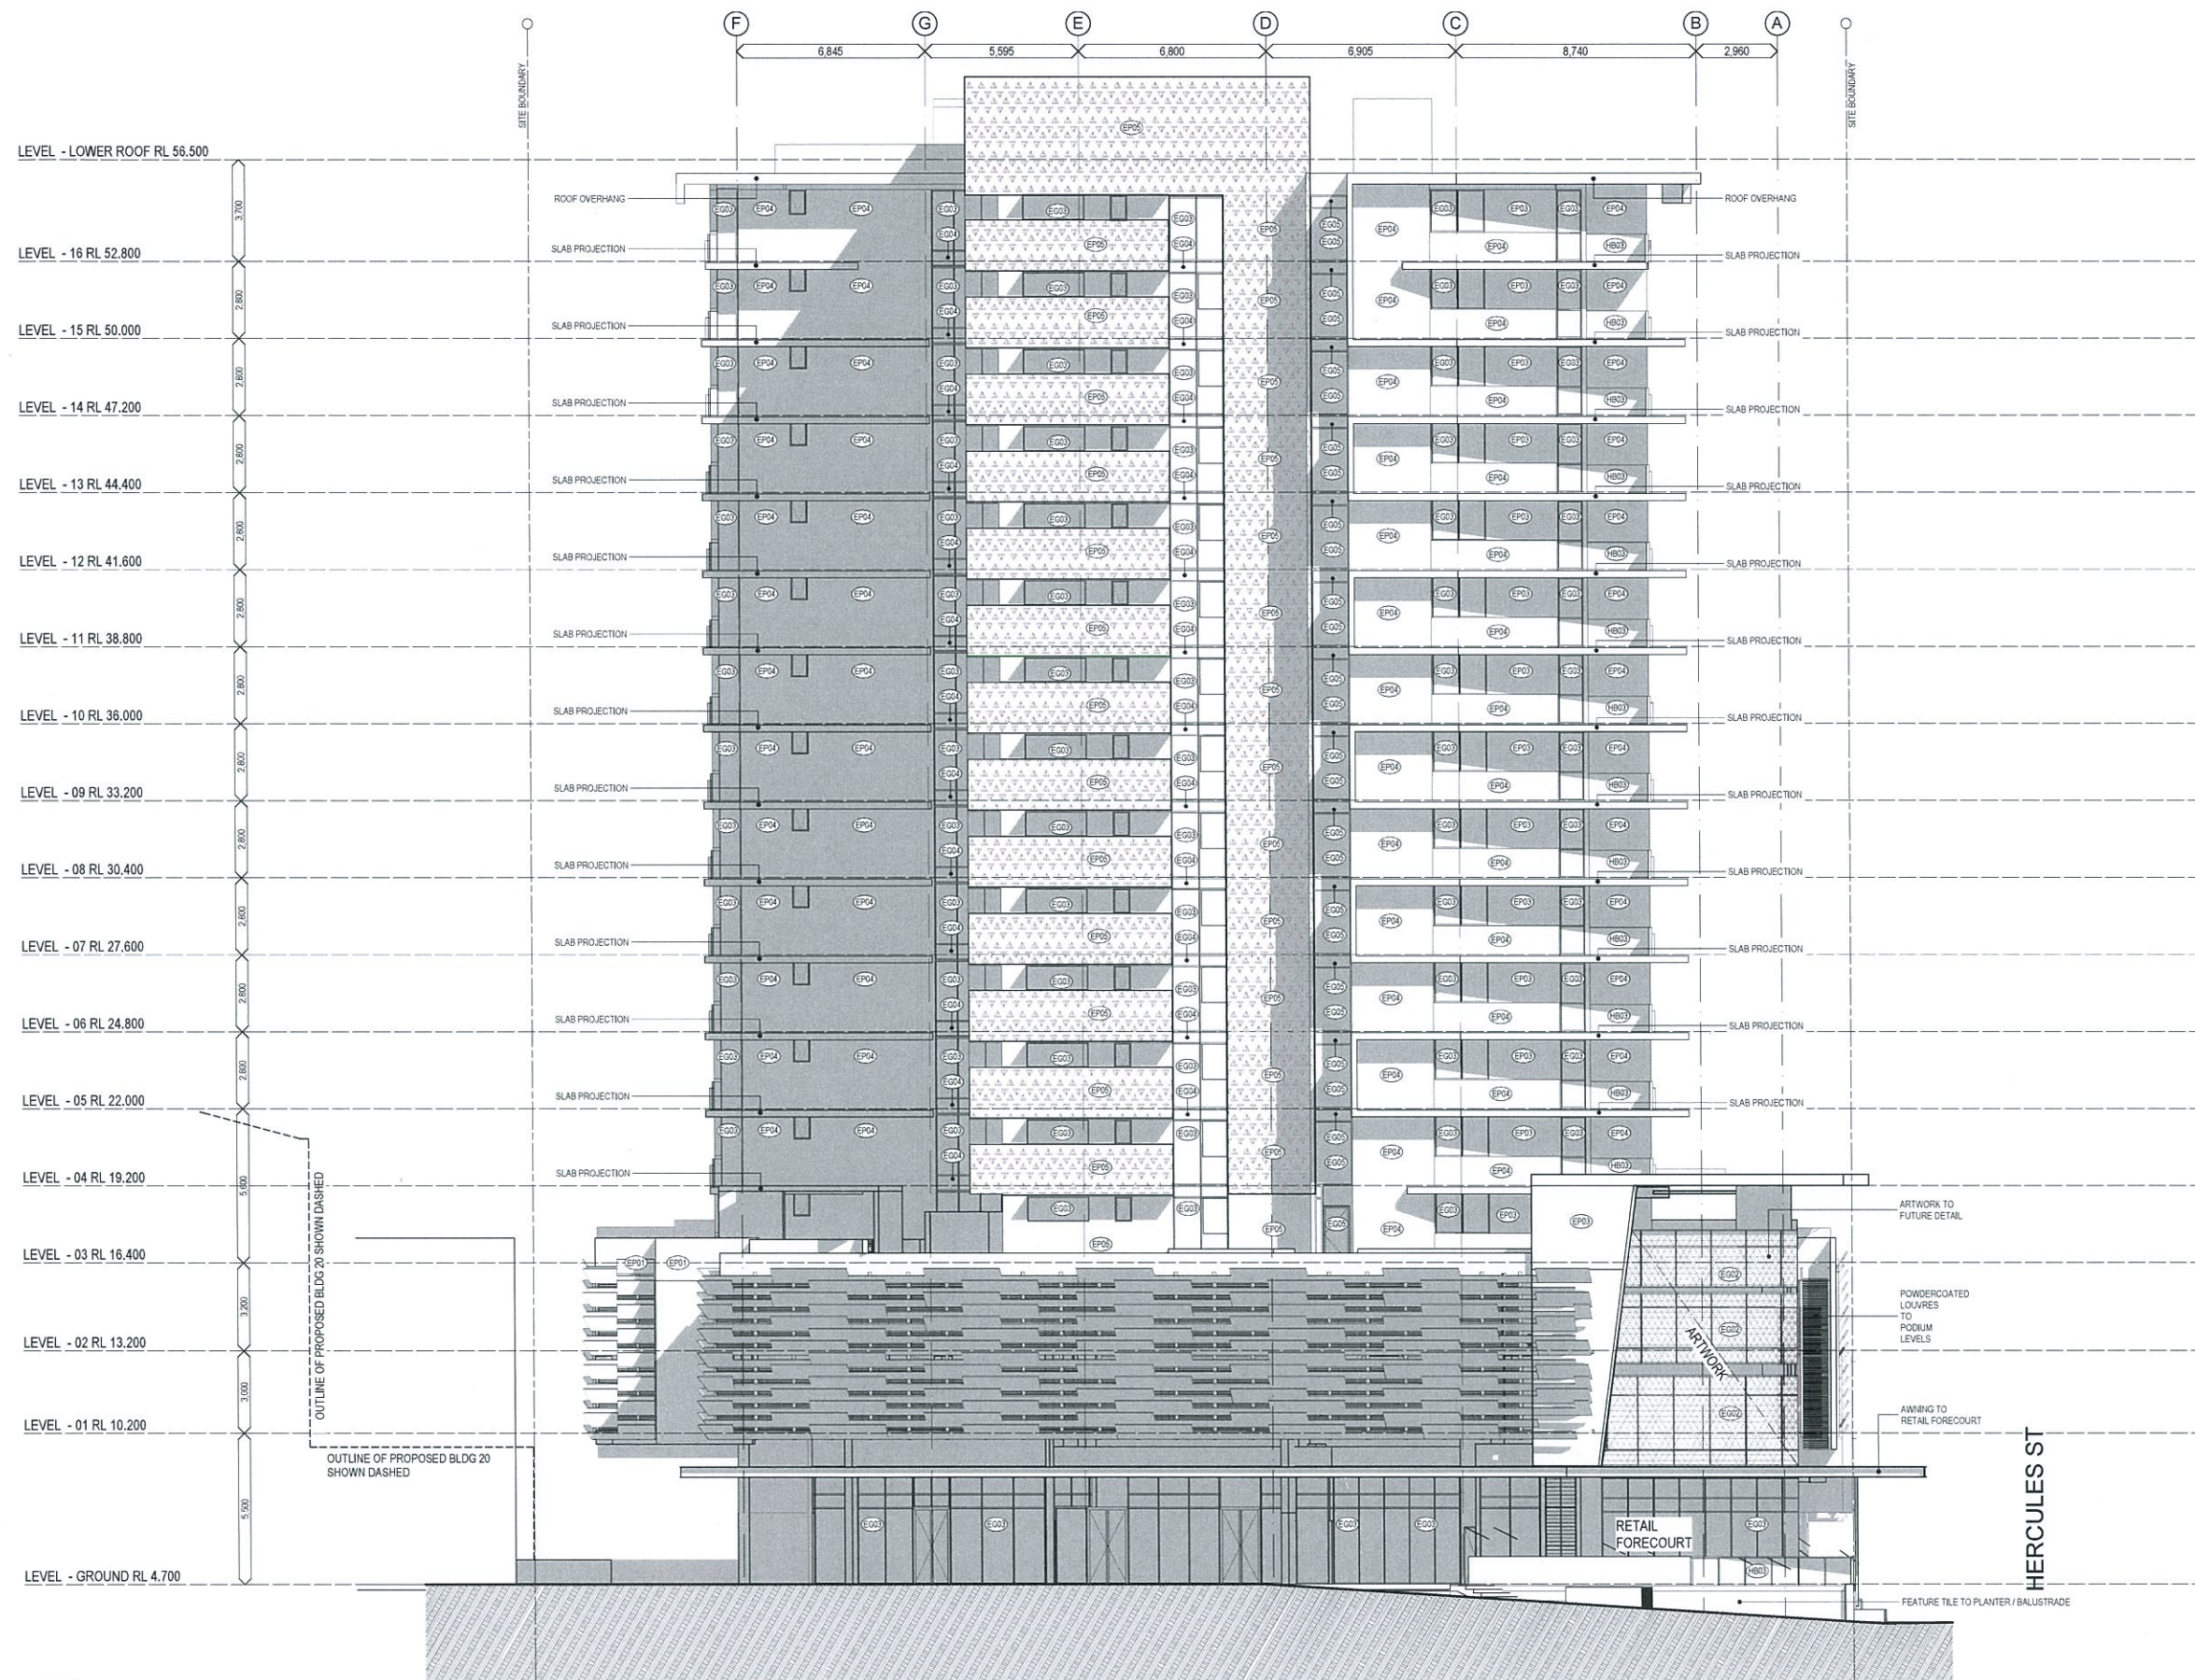

- FINISH CODES
- CO1 CONCRETE
 - EP01 PAINT COLOUR - WHITE
 - EP02 PAINT COLOUR - GOLD
 - EP03 PAINT COLOUR - CHARCOAL
 - EP04 PAINT COLOUR - LIGHT GREY
 - EP05 COLOURED PRECAST WITH PATTERN - CHARCOAL
 - EP06 EXTERNAL GLASS SCREEN WITH FEATURE GRAPHIC
 - EP07 EXTERNAL GLASS - GREY
 - EP08 EXTERNAL GLASS - GREY SPANDREL
 - EP09 EXTERNAL FEATURE GLASS
 - EP10 EXTERNAL GLASS BALUSTRADE - CHARCOAL
 - EP11 EXTERNAL GLASS BALUSTRADE - GOLD
 - EP12 EXTERNAL GLASS BALUSTRADE - CLEAR
 - EP13 EXTERNAL POWDERCOAT/ COATINGS
 - EP14 METAL DECK ROOFING
 - EP15 EXTERIOR TILE
 - EP16 COLORBOND ROLLER DOOR

PLANS AND DOCUMENTS
referred to in the PDA APPROVAL

- 4 MAR 2014

MEDQ

1 EAST ELEVATION
SCALE 1:125 @ A1
SCALE 1:250 @ A3

Schematic

BUILDING 6 PORTSIDE HAMILTON

COPYRIGHT COTTEE PARKER ARCHITECTS PTY LTD
Brisbane Office: 201 Montague Road, West End QLD 4101
T 617 3846 7422
F 617 3846 7433
W www.cotteeparker.com.au



Issue	Revision	Date	In.
03	REVISED DA ISSUE	16.01.2014	VZ
02	DA AMENDMENT	14.11.2013	SEM
01	REVISED DA	30.09.2013	CB
00	DA ISSUE	16.08.2010	SO
Amendments			

Client
RIVANA DEVELOPMENT PTY LTD.


Project Name and Location
BUILDING 6 PORTSIDE HAMILTON, HERCULES STREET, HAMILTON

Drawing Title
EAST ELEVATIONS

Scale As Shown	Date NOV 2013	Job no. 0900 4025
Drawn SEM	Checked SEM	Approved MT
Drawing no. SD 3002	Issue 03	

Cottee Parker Architects Pty Ltd
ABN 77 010 924 106
Brisbane Office
201 Montague Road
West End QLD 4101
T 617 3846 7422
F 617 3846 7433
W www.cotteeparker.com.au



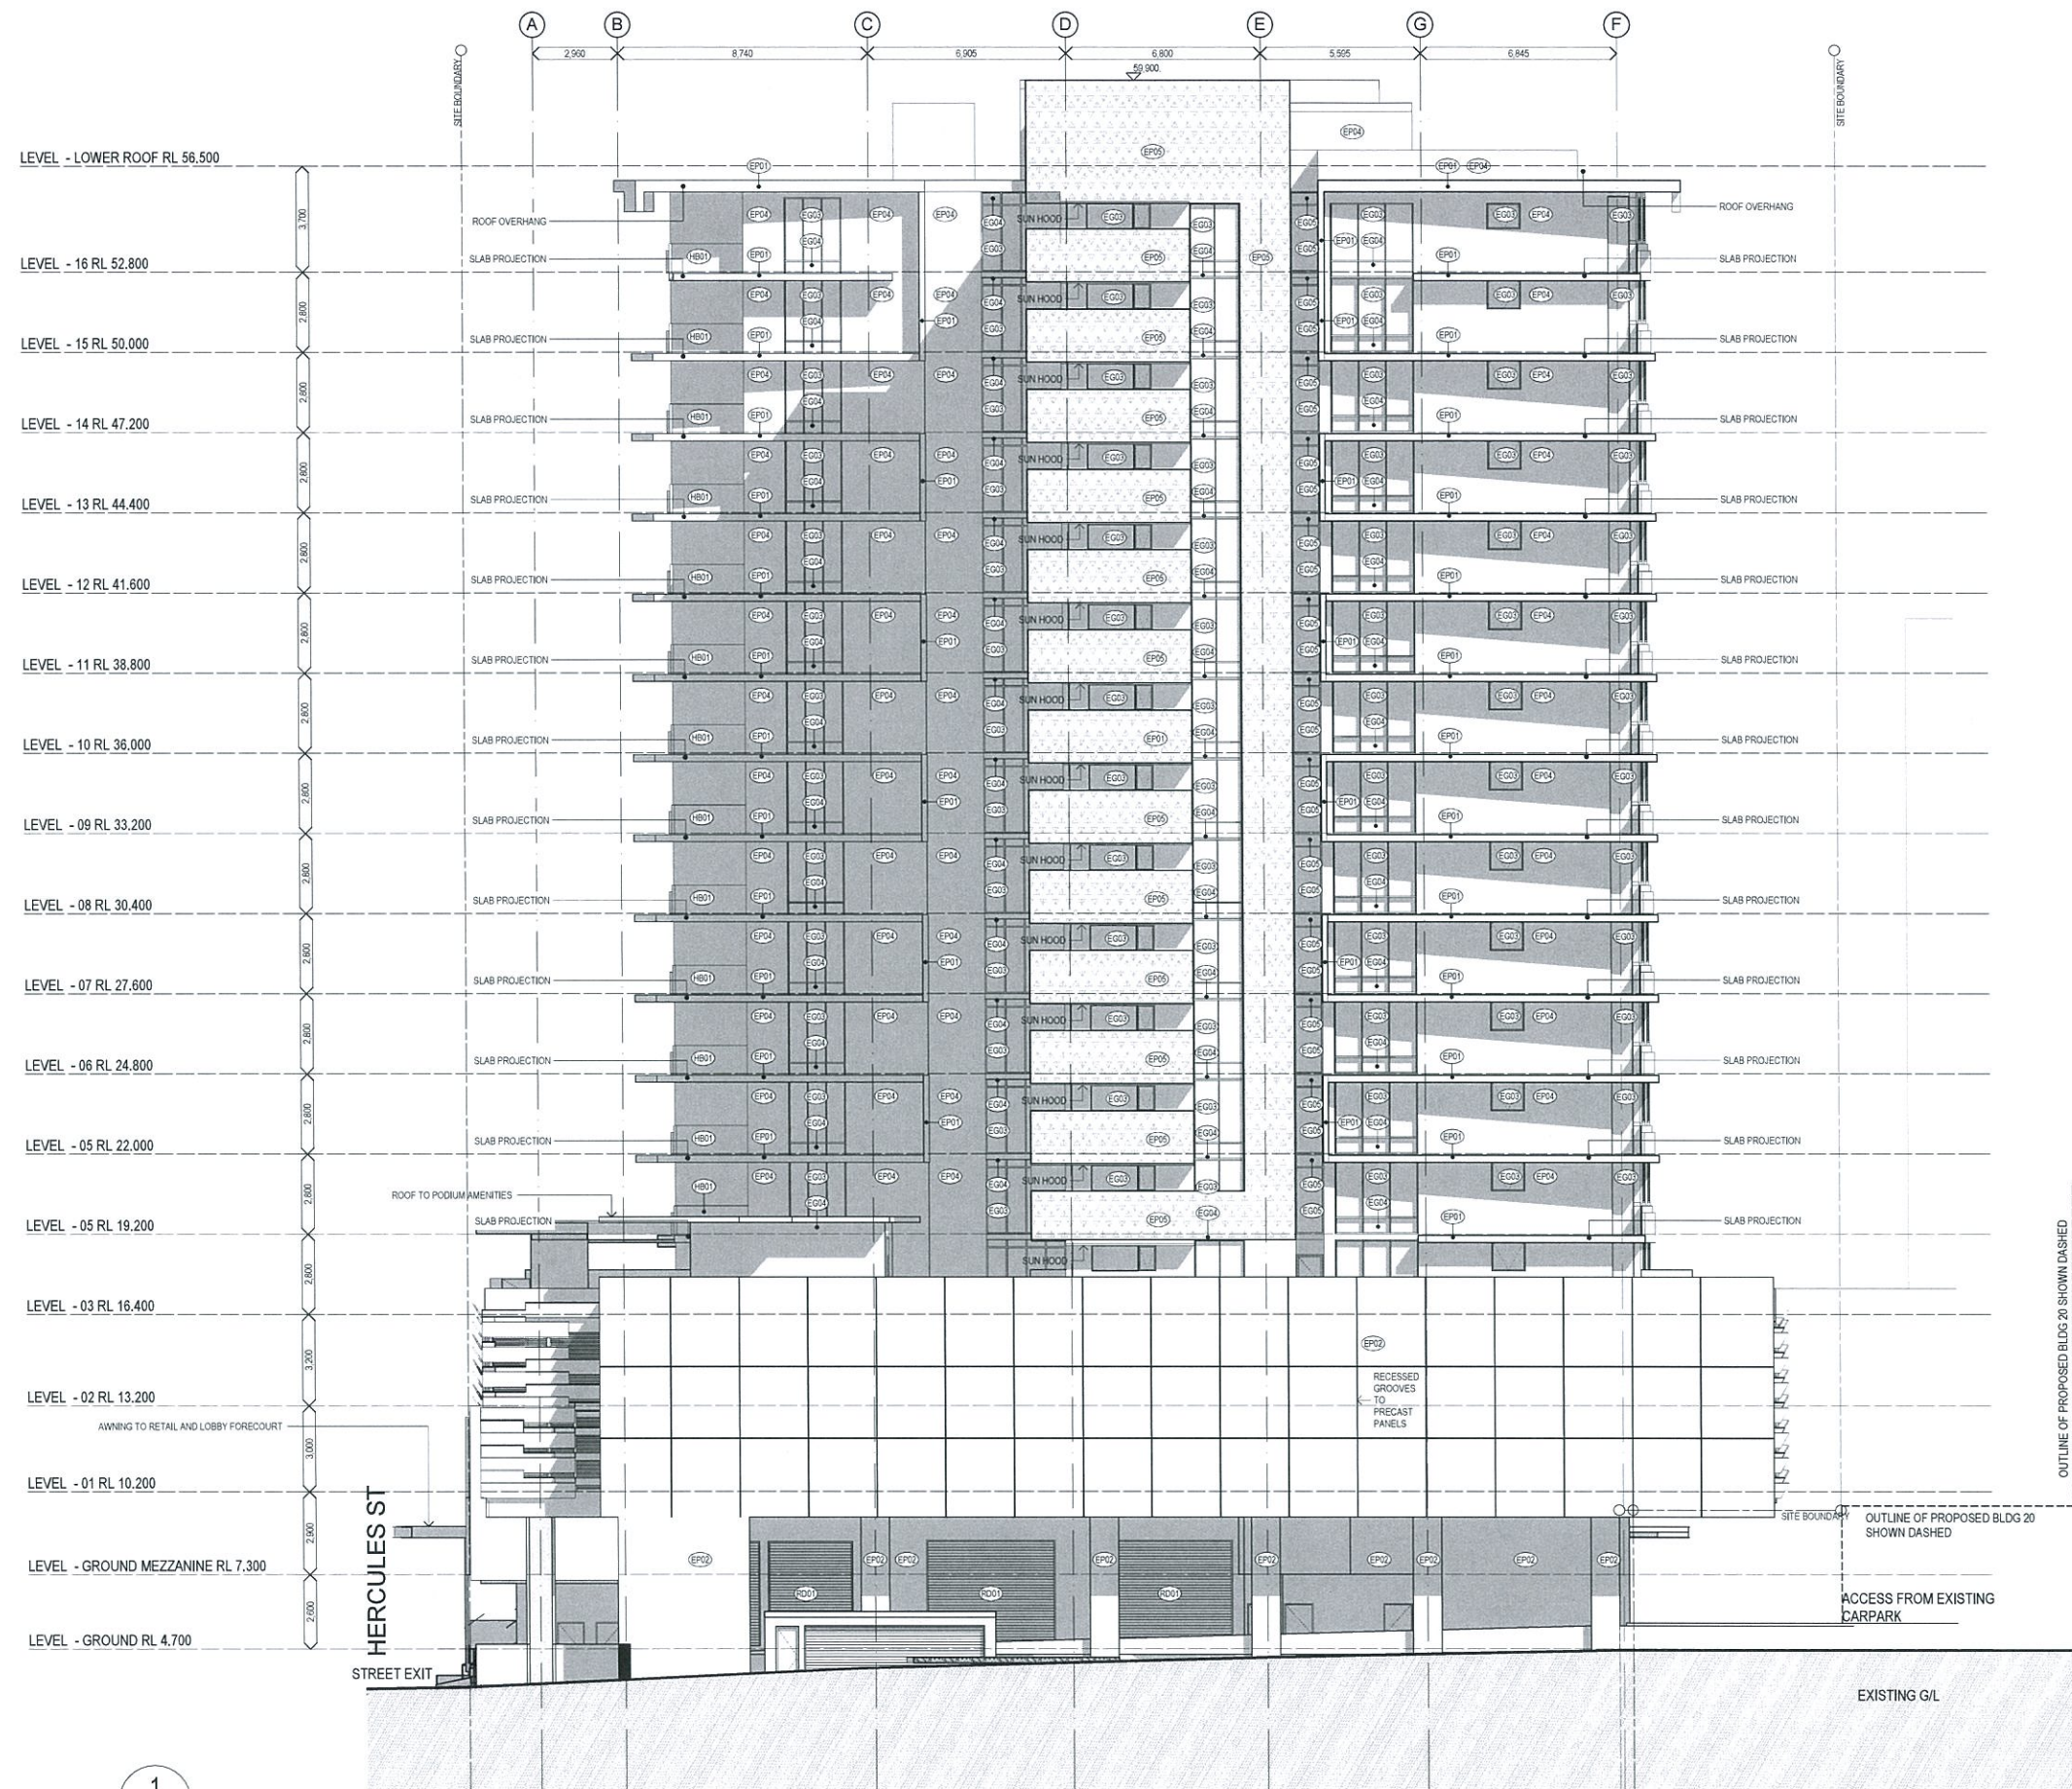

- FINISH CODES
- CONCRETE
 - PAINT COLOUR - WHITE
 - PAINT COLOUR - GOLD
 - PAINT COLOUR - CHARCOAL
 - PAINT COLOUR - LIGHT GREY
 - COLOURED PRECAST WITH PATTERN - CHARCOAL
 - EXTERNAL GLASS SCREEN WITH FEATURE GRAPHIC
 - EXTERNAL GLASS - GREY
 - EXTERNAL GLASS - GREY SPANDREL
 - EXTERNAL FEATURE GLASS
 - EXTERNAL GLASS BALUSTRADE - CHARCOAL
 - EXTERNAL GLASS BALUSTRADE - GOLD
 - EXTERNAL GLASS BALUSTRADE - CLEAR
 - EXTERNAL POWDERCOAT/ COATINGS
 - METAL DECK ROOFING
 - EXTERIOR TILE
 - COLORBOND ROLLER DOOR

PLANS AND DOCUMENTS
referred to in the PDA APPROVAL

- 4 MAR 2014

MEDQ

Schematic

BUILDING 6 PORTSIDE HAMILTON

COPYRIGHT COTTEE PARKER ARCHITECTS PTY LTD
Workfile: C:\PABR\BIBANE BIM SERVER\4025 Rivana Master 16/01/2014 4:23 PM



Issue	Revision	Date	In.
03	REVISED DA ISSUE	16.01.2014	VZ
02	DA AMENDMENT	14.11.2013	SEM
01	REVISED DA	30.09.2013	CB
00	DA ISSUE	16.08.2010	SO
Amendments			

Client
RIVANA DEVELOPMENT PTY LTD.

Project Name and Location
BUILDING 6 PORTSIDE HAMILTON, HERCULES STREET, HAMILTON

Drawing Title
WEST ELEVATIONS

Scale As Shown	Date NOV 2013	Job no. 0900 4025
Drawn SEM	Checked SEM	Approved MT
Drawing no. SD 3004	Issue 03	

Cottee Parker Architects Pty Ltd
 ABN 77 010 924 106
 Brisbane Office
 201 Montague Road
 West End QLD 4101
 T 617 3846 7422
 F 617 3846 7433
 W www.cotteeparker.com.au



PLANS AND DOCUMENTS
referred to in the PDA APPROVAL

4 MAR 2014

MEDQ



1 SECTION A
SCALE 1:125 @ A1
SCALE 1:250 @ A3

0 1.25 2.5 3.75 5 6.25 7.5 8.75 10 11.25 12.5 metres

Schematic

BUILDING 6 PORTSIDE HAMILTON

COPYRIGHT COTTEE PARKER ARCHITECTS PTY LTD
Teamwork iCABRISBANE BIM SERVER\025 Rivana Master 15/01/2014 4:23 PM



Issue	Revision	Date	In.
03	REVISED DA ISSUE	16.01.2014	VZ
02	DA AMENDMENT	14.11.2013	SEM
01	REVISED DA	30.09.2013	CB
00	DA ISSUE	16.08.2010	SO
Issue	Revision	Date	In.
Amendments			

Client
RIVANA DEVELOPMENT PTY LTD.
Project Name and Location
BUILDING 6 PORTSIDE HAMILTON, HERCULES STREET, HAMILTON
Drawing Title
SECTION A

Scale As Shown	Date NOV 2013	Job no. 0900 4025
Drawn SEM	Checked SEM	Approved MT
Drawing no. SD 3101	Issue 03	


Cottee Parker Architects Pty Ltd
ABN 77 010 924 106
Brisbane Office
201 Montague Road
West End QLD 4101
T 617 3846 7422
F 617 3846 7433
W www.cottee-parker.com.au



PLANS AND DOCUMENTS
referred to in the PDA APPROVAL

- 4 MAR 2014

MEDQ

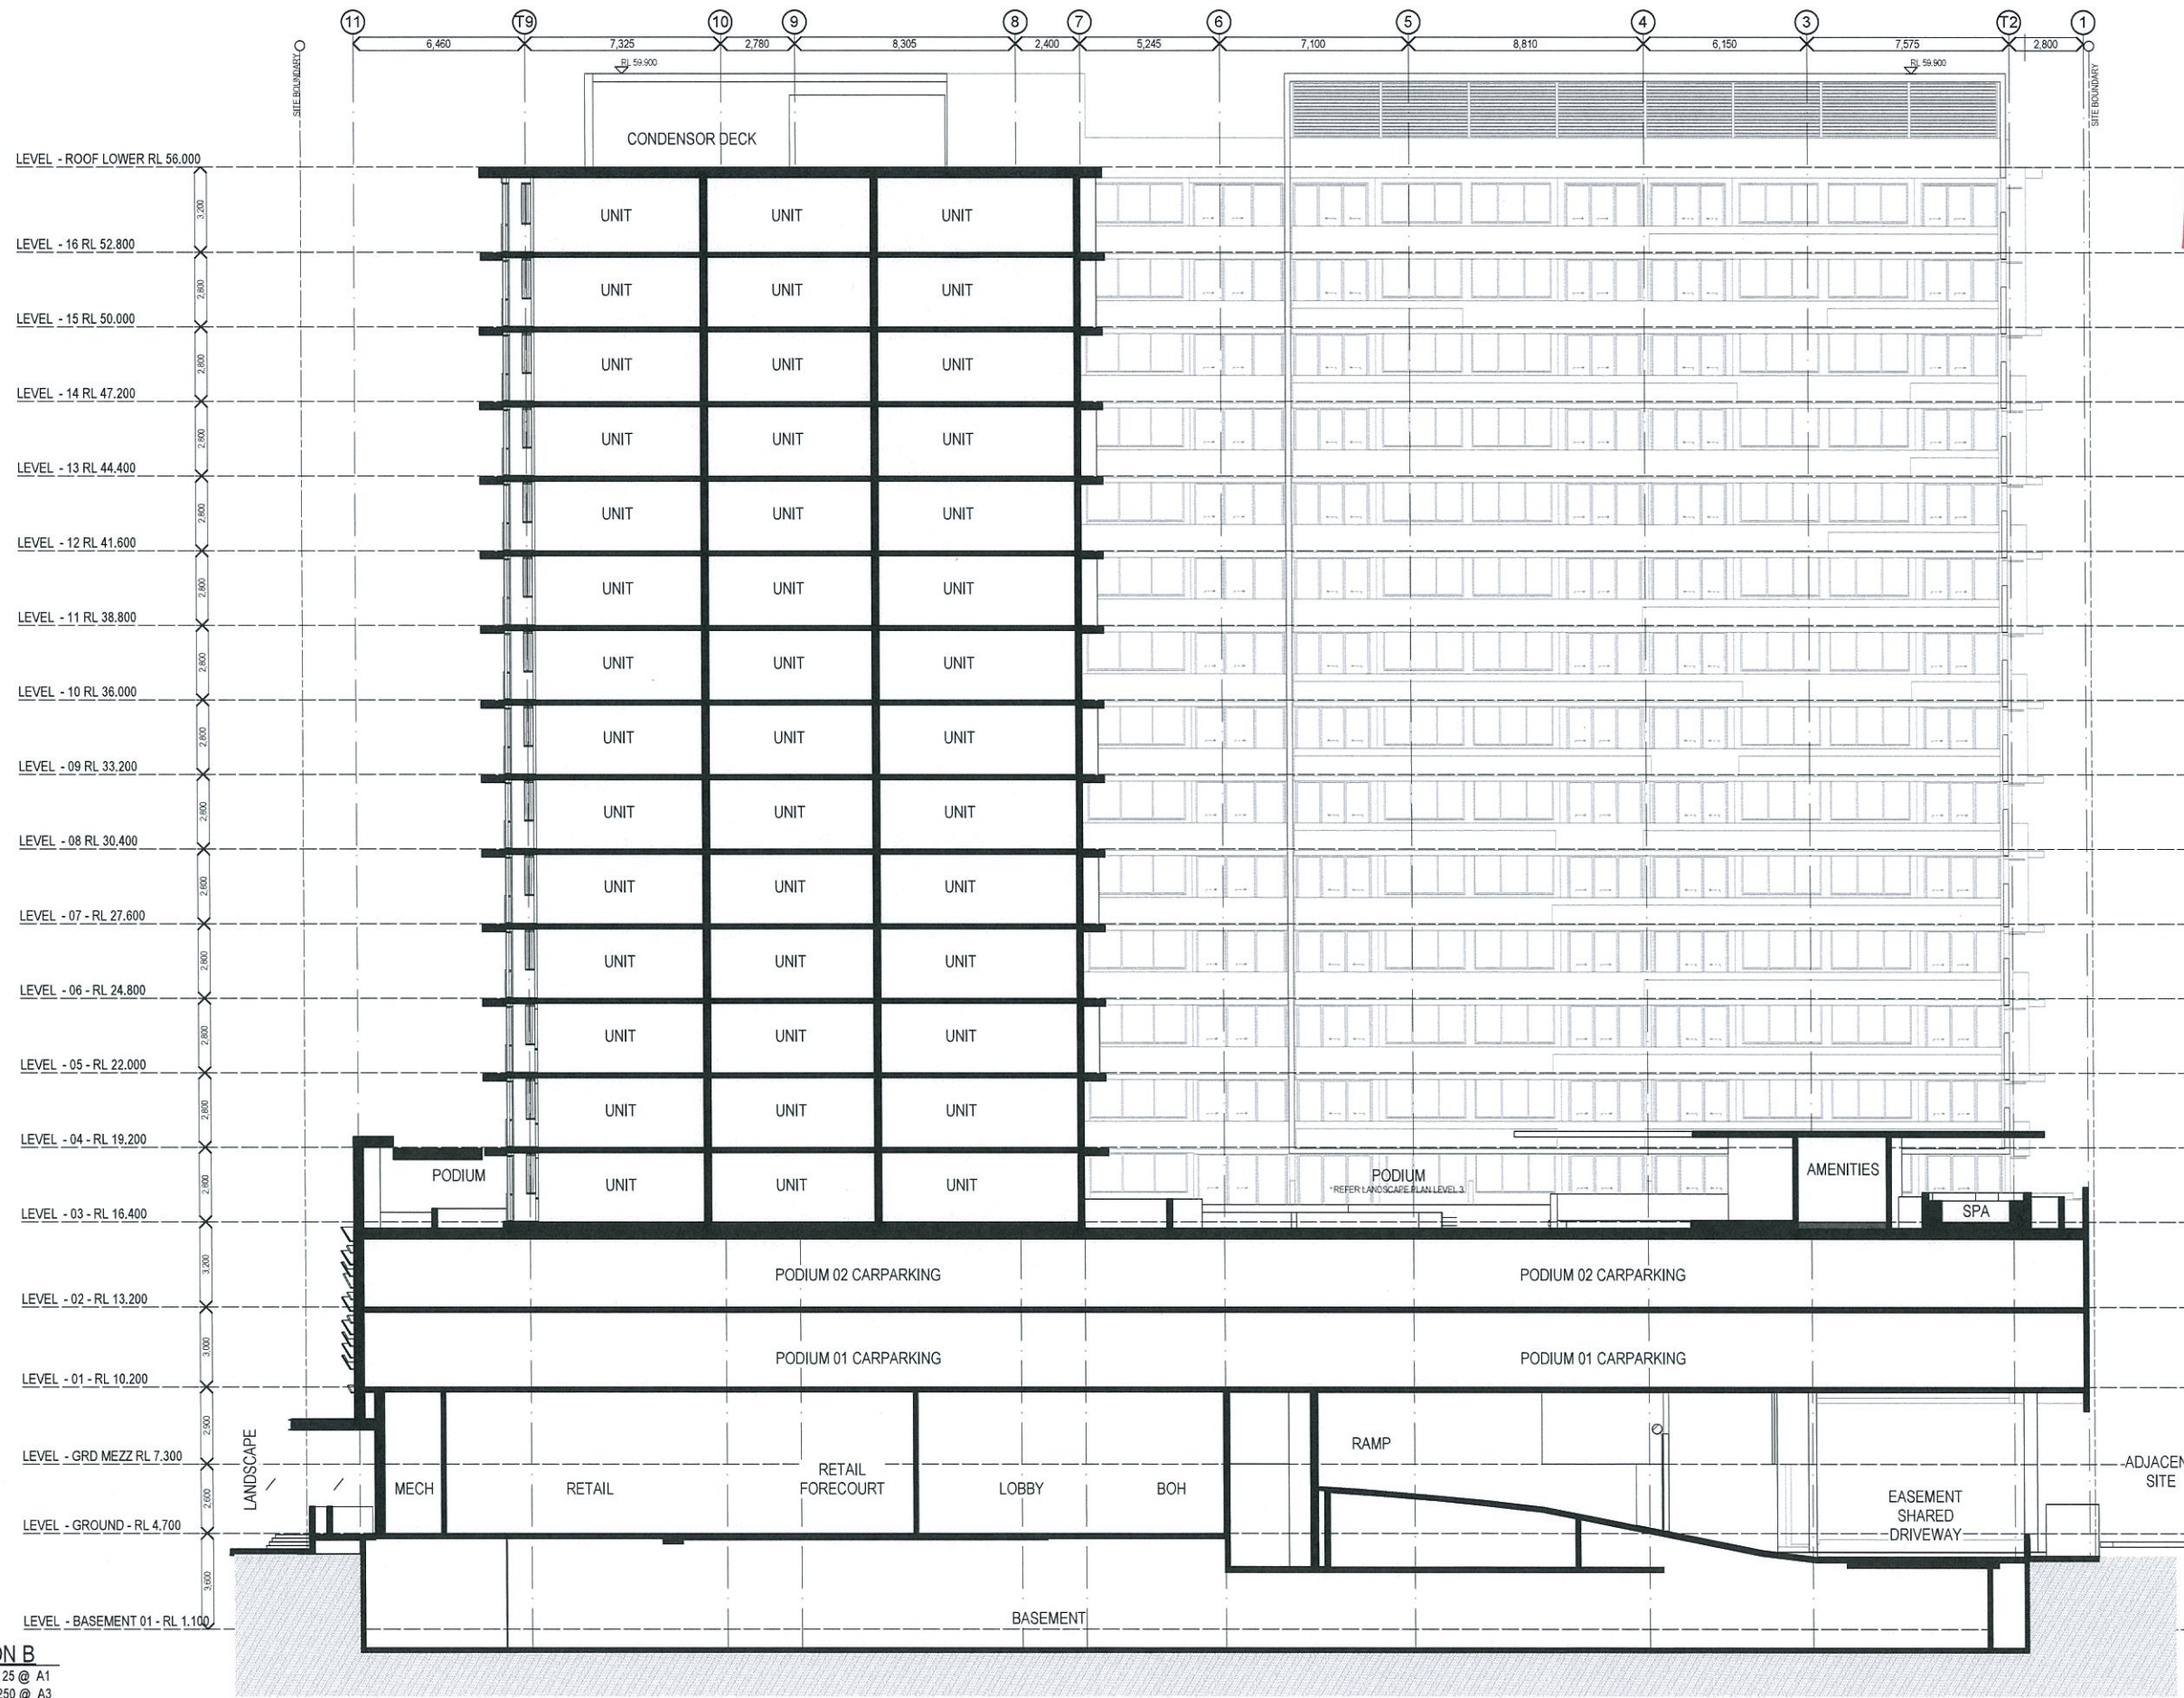

1 SECTION B
SCALE 1:125 @ A1
SCALE 1:250 @ A3

0 1.25 2.5 3.75 5 6.25 7.5 8.75 10 11.25 12.5 metres

Schematic

BUILDING 6 PORTSIDE HAMILTON

COPYRIGHT COTTEE PARKER ARCHITECTS PTY LTD
Teamwork ICPA BRISBANE SIM SERVER\025 Rivana Master 15/01/2014 4:23 PM



Issue	Revision	Date	In.
03	REVISED DA ISSUE	16.01.2014	VZ
02	DA AMENDMENT	14.11.2013	SEM
01	REVISED DA	30.09.2013	CB
00	DA ISSUE	16.08.2010	SO
	Issue	Revision	Date
	Amendments		

Client
RIVANA DEVELOPMENT PTY LTD.
Project Name and Location
BUILDING 6 PORTSIDE HAMILTON, HERCULES STREET, HAMILTON
Drawing Title
SECTION B

Scale As Shown	Date NOV 2013	Job no. 0900 4025
Drawn SEM	Checked SEM	Approved MT
Drawing no. SD 3102		Issue 03

Cottee Parker Architects Pty Ltd
ABN 77 010 924 106
Brisbane Office
201 Montague Road
West End QLD 4101
T 617 3846 7422
F 617 3846 7433
W www.cottee-parker.com.au



MEDQ



COPYRIGHT COTTEE PARKER ARCHITECTS PTY LTD
Issued from C:\PARKER\BANKING\BANK SERVER\4026\BANK Master_16/01/2014_4 23 PM



01	REVISED DA ISSUE	16.01.2014	VZ
00	DA AMENDMENT	06.12.2013	SE
Issue	Revision	Date	In.
Amendments			


Scale As Shown	Date NOV 2013	Job no. 0900 4025
Drawn SEM	Checked SEM	Approved MT
Drawing no. SD 4701		Issue 01

Cottee Parker Architects Pty Ltd
ABN 77 010 924 106

Brisbane Office
201 Montague Road
West End QLD 4101

T 617 3846 7422
F 617 3846 7433
W www.cotteeparker.com.au



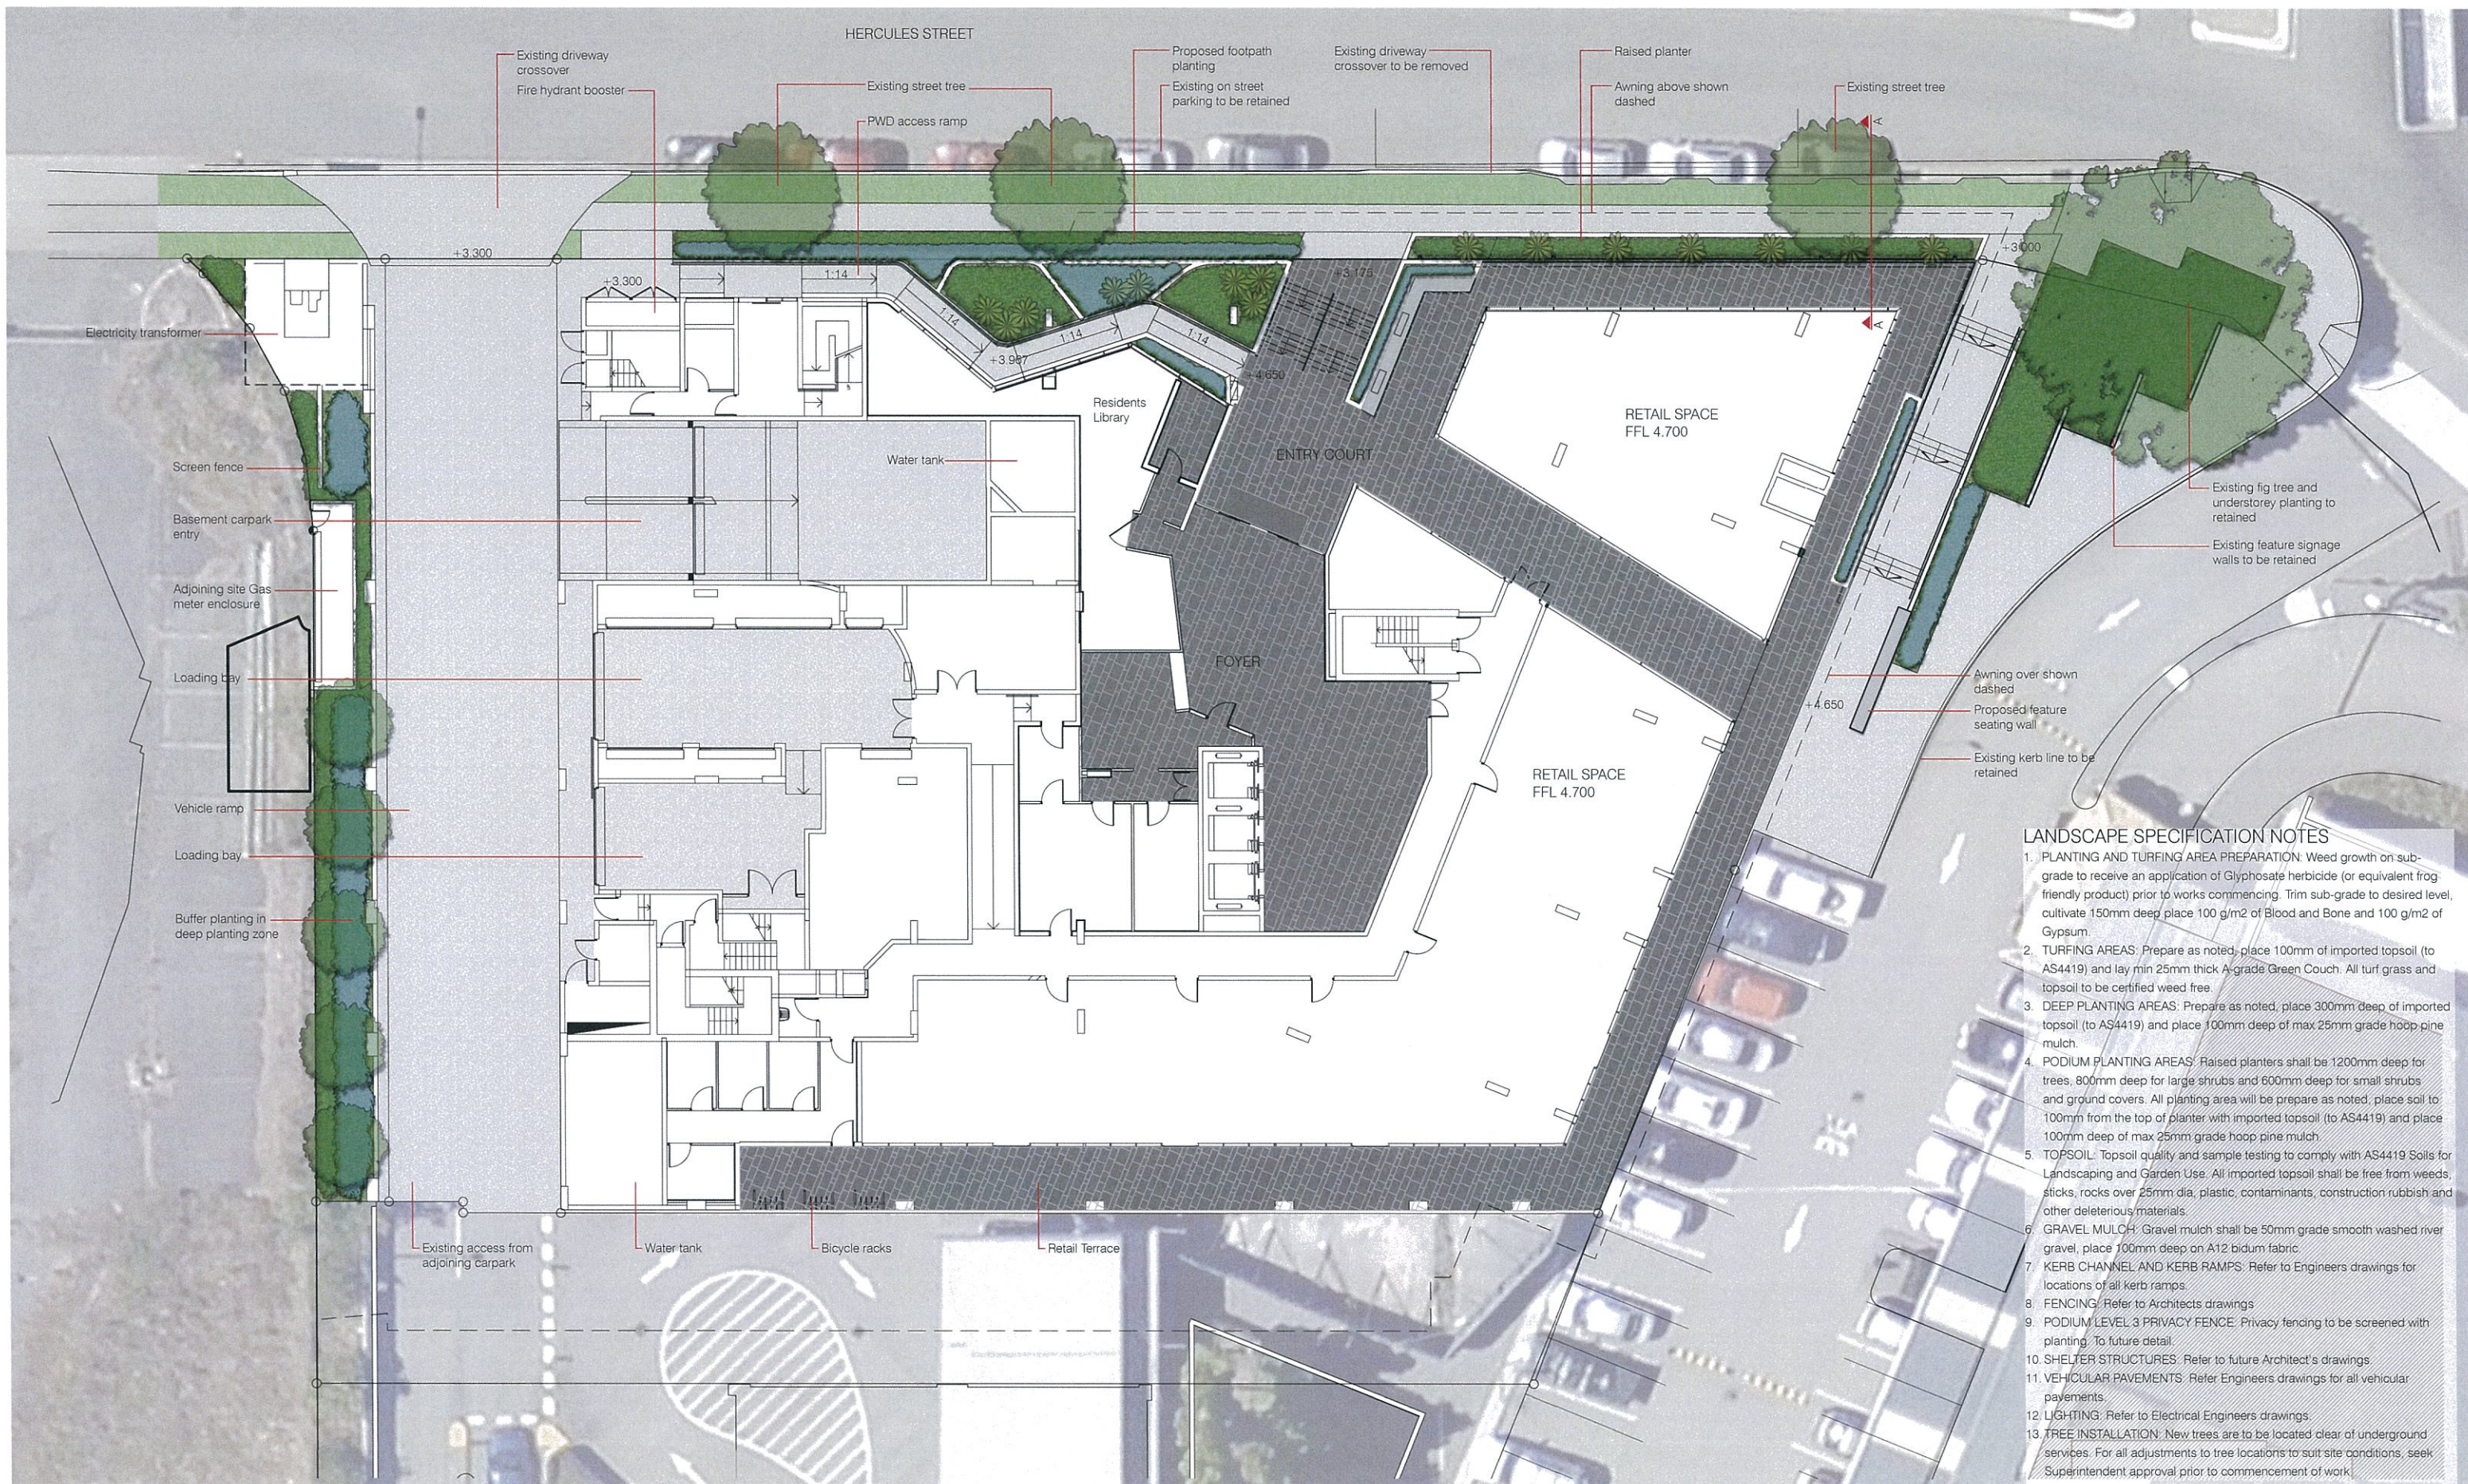

BUILDING 6 PORTSIDE HAMILTON

SCHEMATIC DESIGN - GROUND FLOOR

SCALE: 1:125 @ A1; 1:250 @ A3

PLANS AND DOCUMENTS
referred to in the PDA APPROVAL

- 4 MAR 2014

MEDQ

DUNN
MORAN
LANDSCAPE ARCHITECTS


1307100 SD-01
2013-11-14 ISSUE C

Copyright by Dunn + Moran Landscape Architects Pty Ltd. This drawing or parts thereof may not be reproduced for any purpose without the consent of Dunn + Moran Landscape Architects.

PLANS AND DOCUMENTS
referred to in the PDA APPROVAL

4 MAR 2014


MEDQ

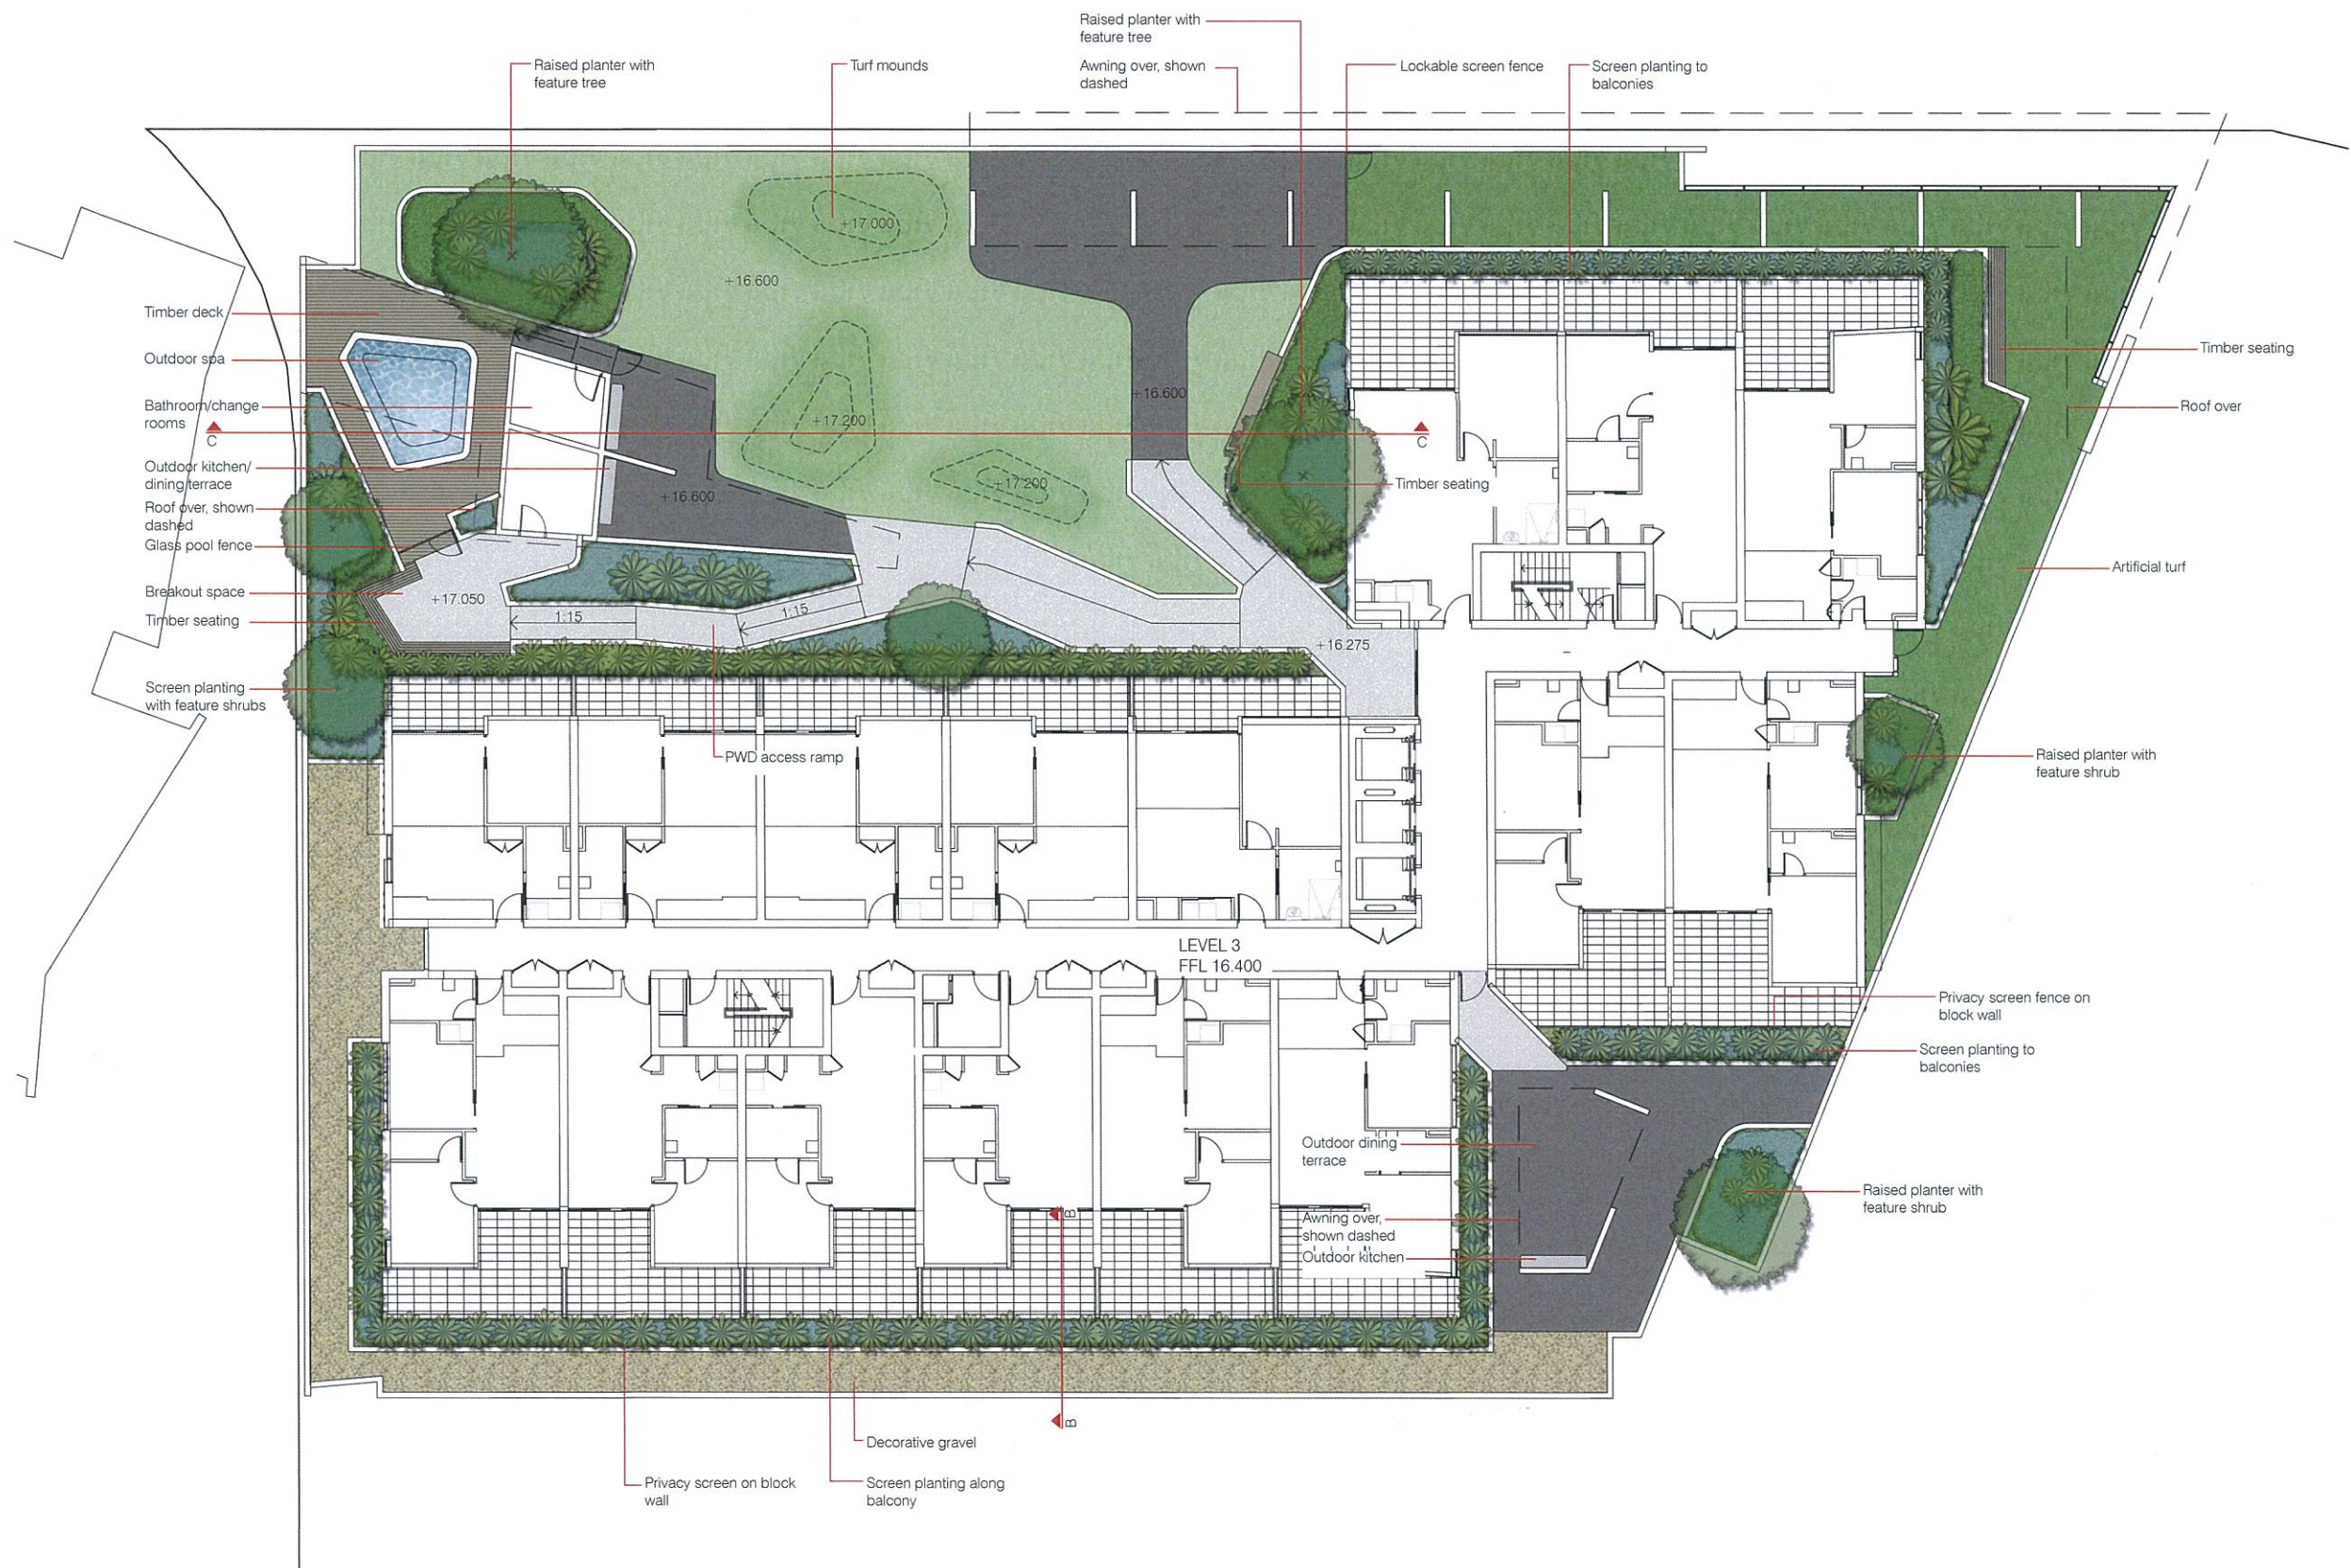


BUILDING 6 PORTSIDE HAMILTON

SCHEMATIC DESIGN - LANDSCAPE PODIUM LEVEL 3

SCALE: 1:125 @ A1; 1:250 @ A3

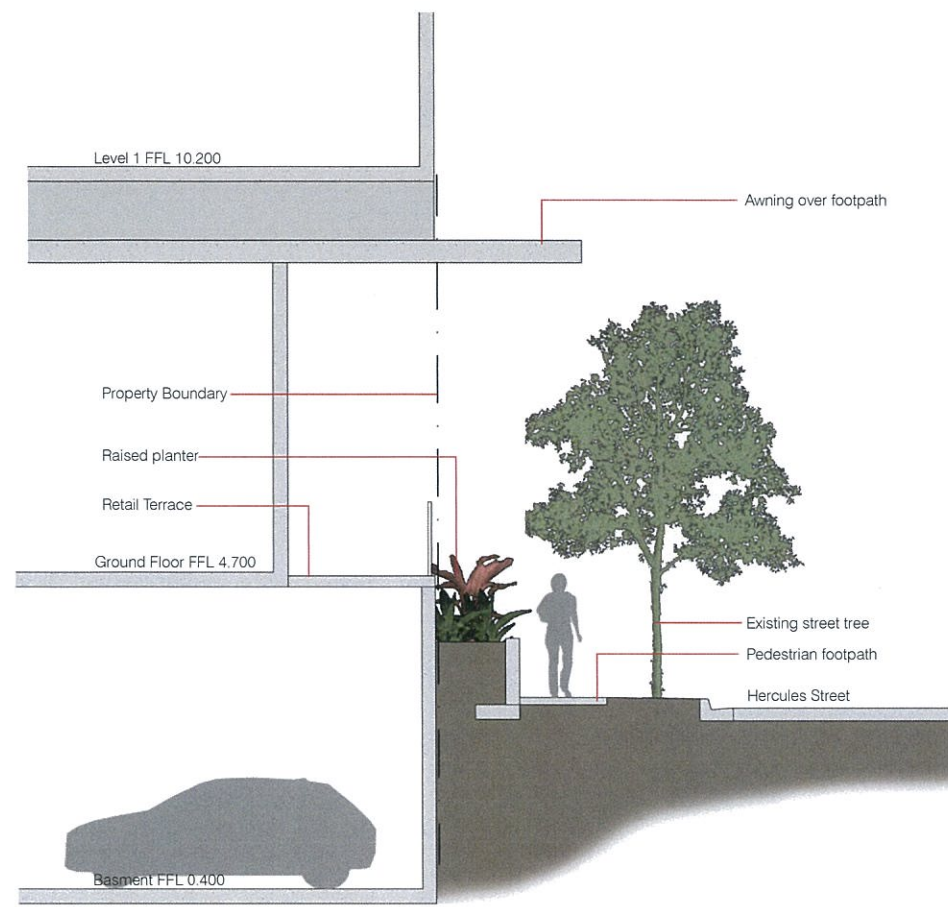

SECTION A-A
SCALE: 1:50 @ A1; 1:100 @ A3

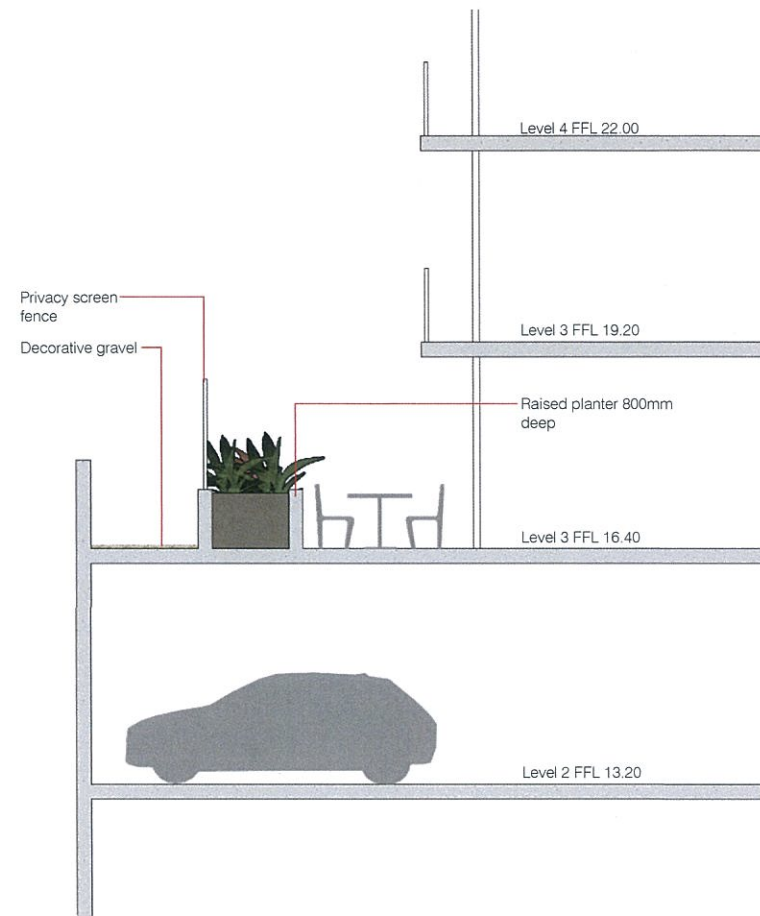

SECTION B-B
SCALE: 1:50 @ A1; 1:100 @ A3

Planting Selection



PTYCHOSPERMA
macarthurii



BAMBUSA textilis



BAMBUSA multiplex



RUSSELIA sp



ALPINIA sp



PLUMERIA sp



ALPINA sp



ALOCASIA brisbanensis



MICHELIA figo




PANDOREA jasminoides




ADIANTUM capillus



ZAMIA furfuracea

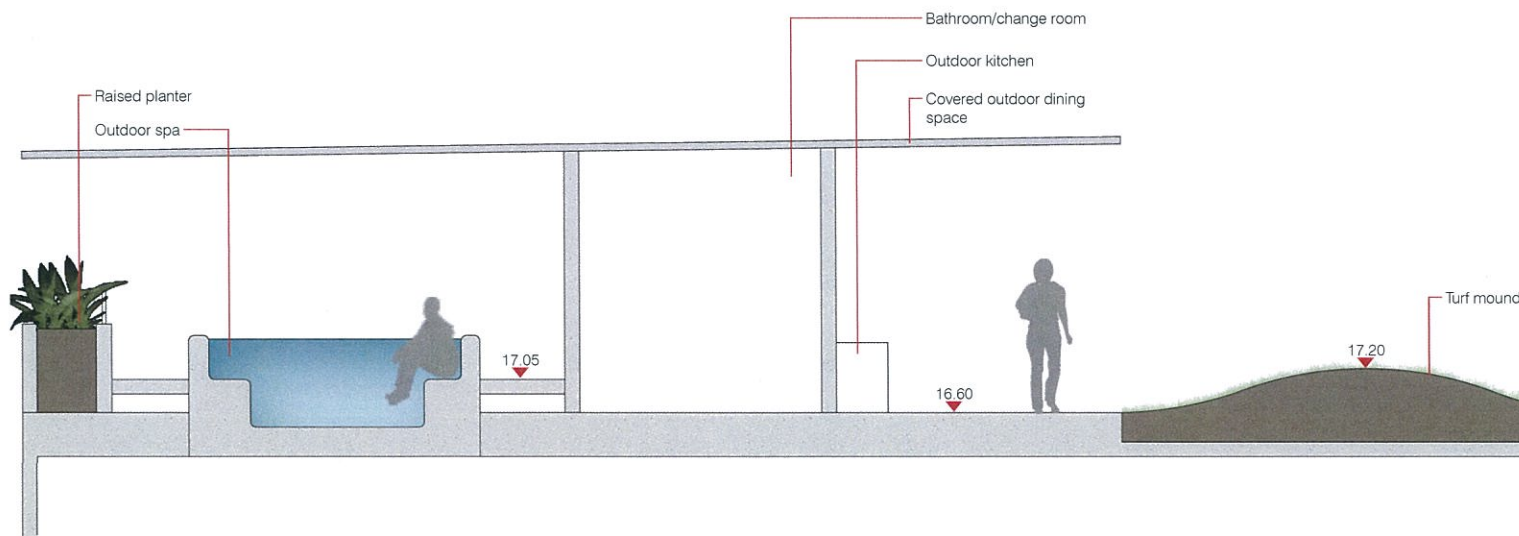

SECTION C-C
SCALE: 1:50 @ A1; 1:100 @ A3

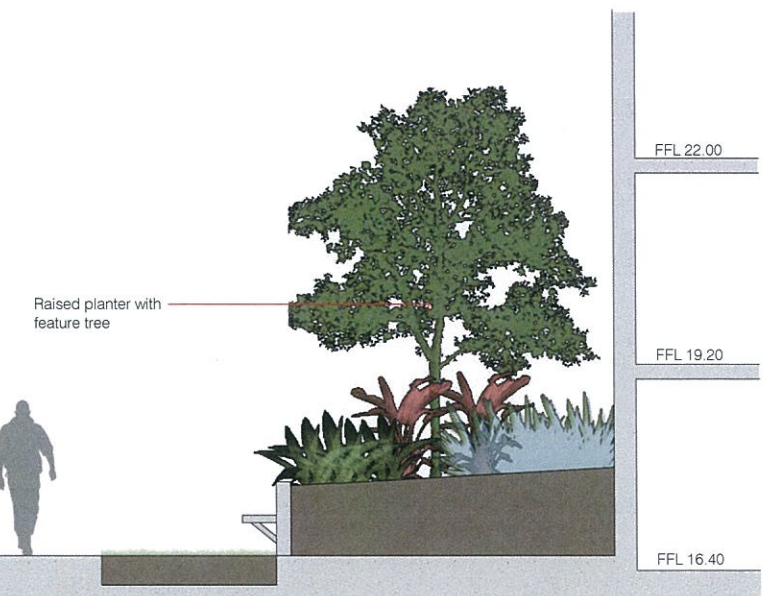

PLANS AND DOCUMENTS
referred to in the PDA APPROVAL

- 4 MAR 2014

MEDQ

BUILDING 6 PORTSIDE HAMILTON

SCHEMATIC DESIGN

DUNN
MORAN
LANDSCAPE ARCHITECTS

1307100 SD-03
2013-11-14 ISSUE C

