



VIEW FROM WEST

PLANS AND DOCUMENTS
referred to in the ULDA
APPROVAL dated 5 / 6 / 09

Schematic

PORTSIDE BUILDING 04


Disclaimer This image is intended as a general illustration only, not as an accurate representation of the completed building. The design of the constructed building may differ in minor aspects from what is depicted in this illustration.




Issue	Revision	Date
03	REVISED ULDA DA ISSUE	01/05/09
02	DA ISSUE	26/10/08
01	DA ISSUE	22/09/08
Issue	Revision	Date
Amendments		

Client BROOKFIELD MULTIPLEX	Scale NTS	Date 02.09.08	Job no. 3485A	Collee Parker Architects Pty Ltd ABN 77 619 924 166
Project PORTSIDE WHARF BUILDING 4	Drawn SO	Checked	Approved	Brisbane office 201 Montague Road West End QLD 4101
Location HERCULES STREET HAMILTON	Drawing no. DA 0404	Issues 03		T 61 7 3846 7422 F 61 7 3846 7433 W colleeparker.com.au

**COTTEE
PARKER**

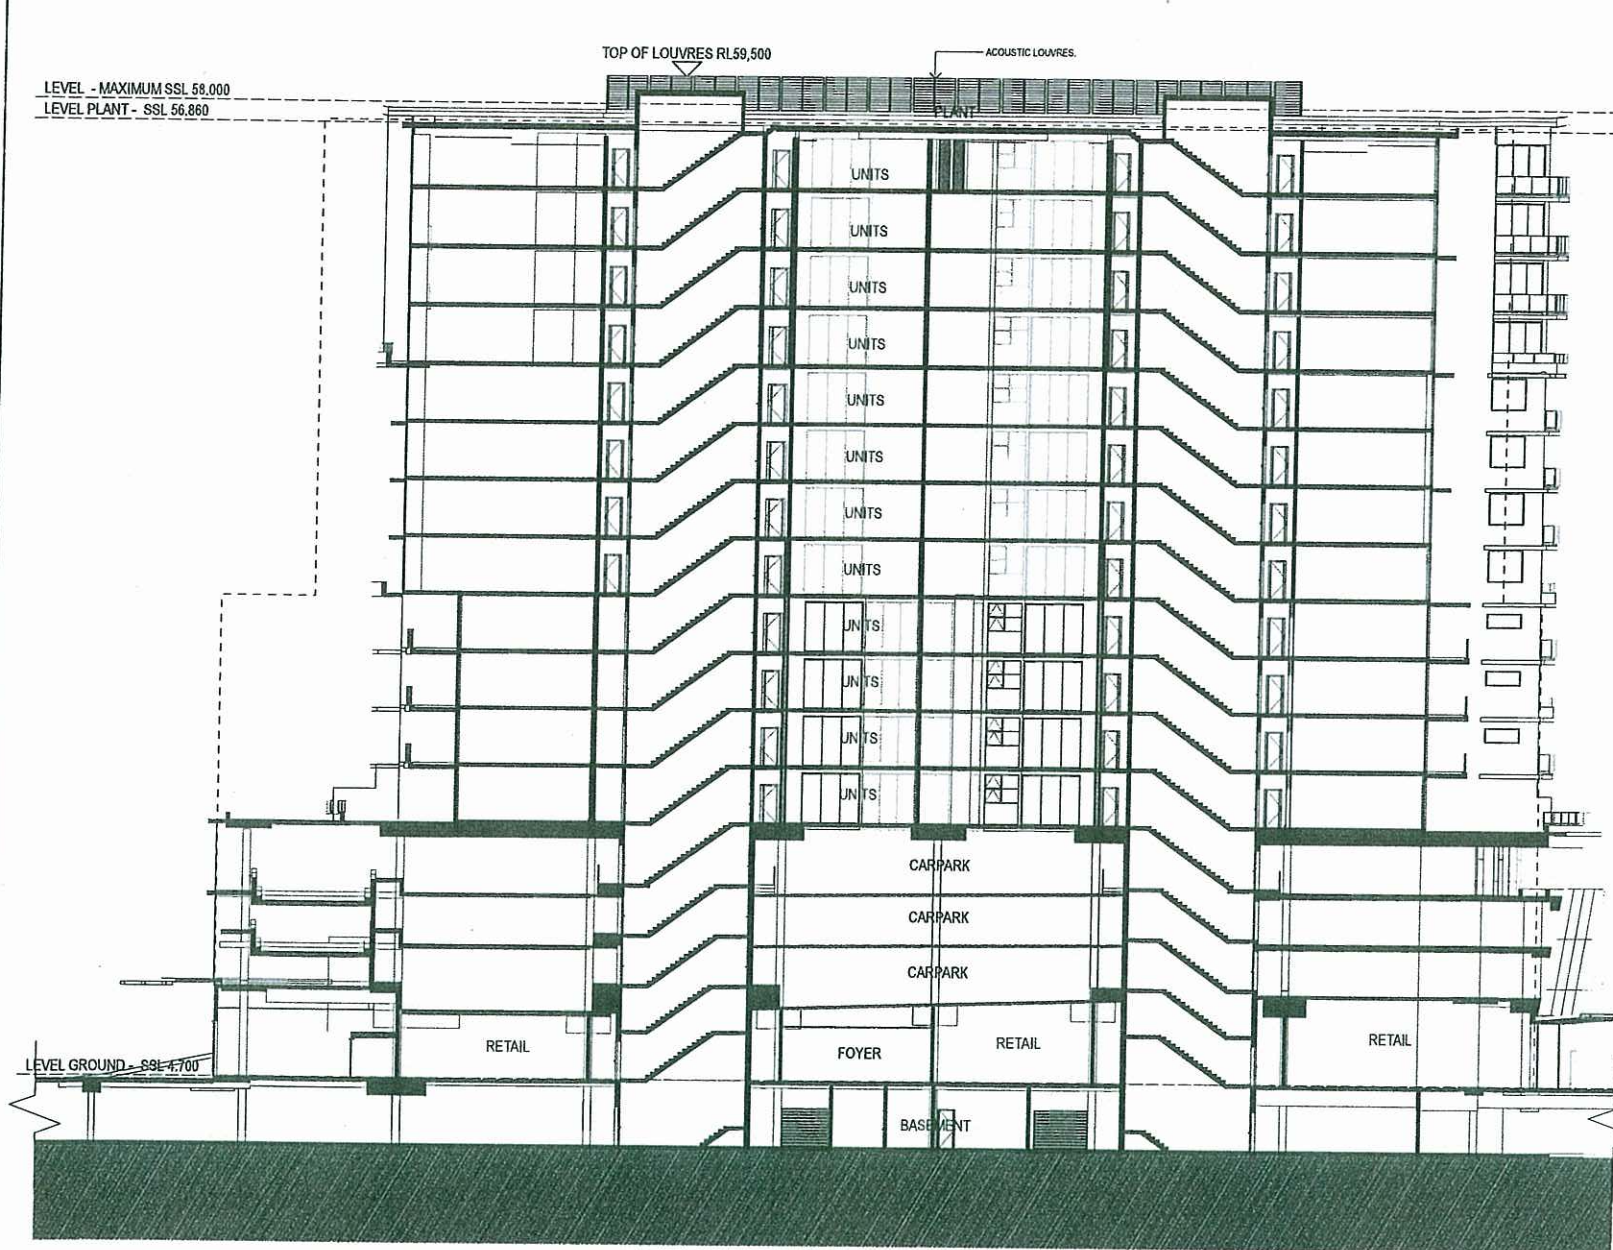

1 SECTION A
SCALE @ A1 1:200

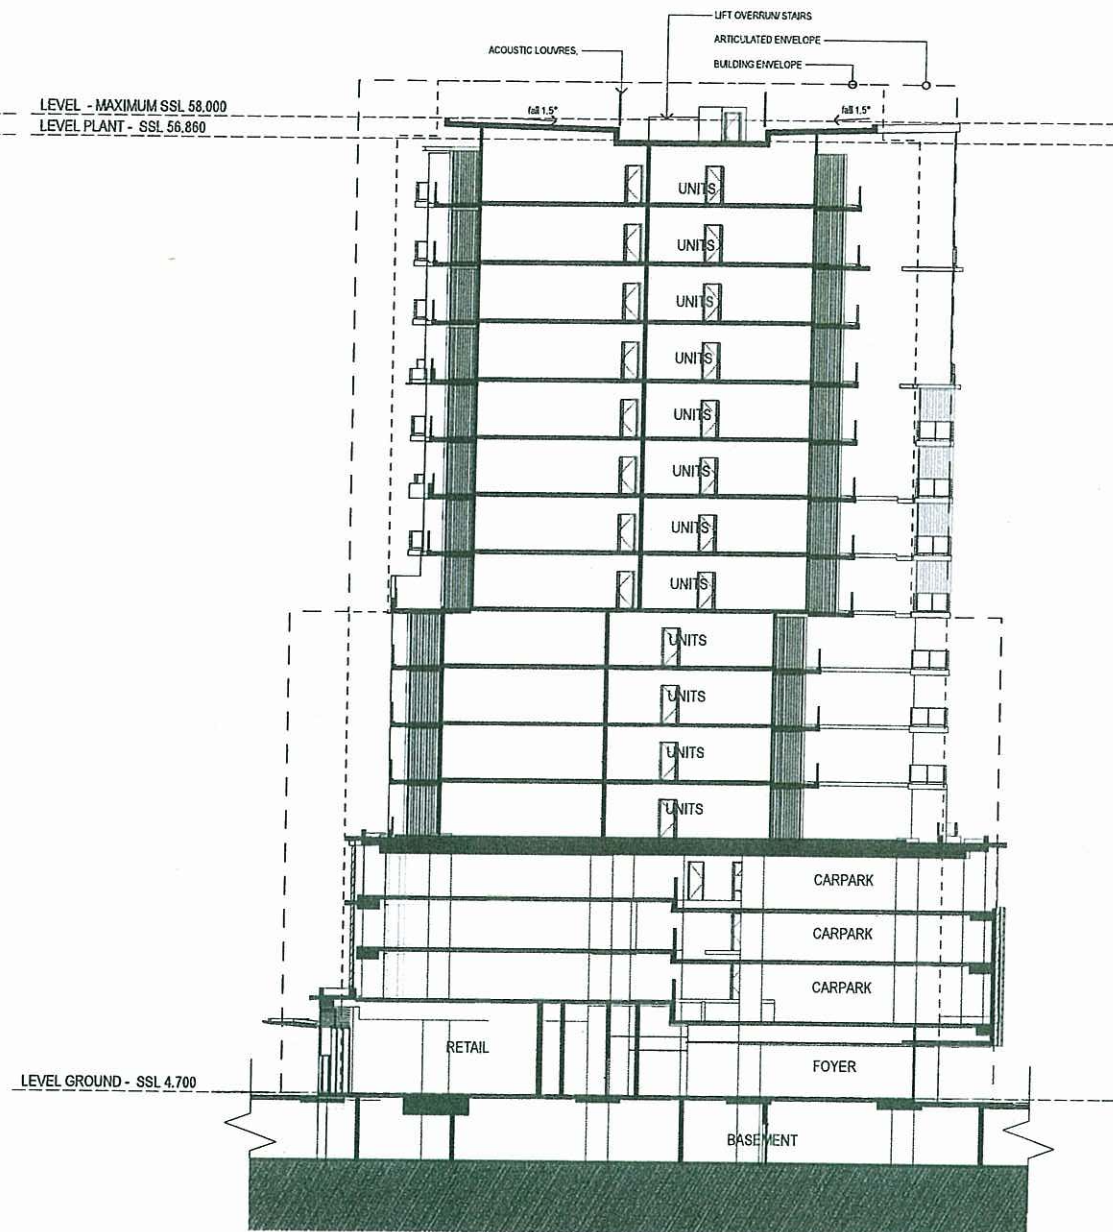

2 SECTION B
SCALE @ A1 1:200

PLANS AND DOCUMENTS
referred to in the ULDA
APPROVAL dated 5/6/09

Schematic Design

PORTSIDE WHARF BUILDING 4

COPYRIGHT COTTEE PARKER ARCHITECTS PTY LTD



0	2	4	6	8	10	12	14	16	18
SCALE 1: 200 @ A1 metres									
SCALE 1: 400 @ A3									
03	REVISED ULDA DA ISSUE								01/05/09
02	AMENDED DA ISSUE								06/10/08
01	DA ISSUE								02/08/08
Issue	Revision								Date
Amendments									

Client BROOKFIELD MULTIPLEX	Scale As Shown	Date 29/04/2009	Job no. 3485A	Cottee Parker Architects Pty Ltd ABN 77 010 924 106
Project PORTSIDE WHARF BUILDING 4	Drawn SO	Checked SO	Approved	Brisbane Office 201 Montague Road West End QLD 4101
Location HERCULES STREET HAMILTON	Drawing no. DA 3101	Issue 03		T 617 3846 7422 F 617 3846 7433 W cotteeparker.com.au

COTTEE PARKER



1 CARPARK A-CARPARKING DIAGRAM
SCALE @ A1 1:250



1 CARPARK B-CARPARKING DIAGRAM
SCALE @ A1 1:250



1 CARPARK C-CARPARKING DIAGRAM
SCALE @ A1 1:250

PLANS AND DOCUMENTS
referred to in the ULDA
APPROVAL dated 5/6/09

	SPACES PROVIDED
B5	
B4	
B2	
TOTAL SHARED	130
PRIVATE	
B5	28
B4	177
B2	192
TOTAL PRIVATE	397

Schematic Design

PORTSIDE WHARF BUILDING 4

COPYRIGHT COTTEE PARKER ARCHITECTS PTY LTD




0 2.5 5 7.5 10 12.5 15 17.5 20 22.5 25
SCALE 1: 250 @ A1
SCALE 1: 500 @ A3

Issue	Revision	Date
05	REVISED ULDA DA ISSUE	15/05/09
04	REVISED ULDA DA ISSUE	13/05/09
03	REVISED ULDA DA ISSUE	01/05/09
02	AMENDED DA ISSUE	26/10/08
01	DA ISSUE	02/09/08
Amendments		

Client BROOKFIELD MULTIPLEX	Scale As Shown	Date 14/05/2009	Job no. 3485A
Project PORTSIDE WHARF BUILDING 4	Drawn SO	Checked	Approved
Location HERCULES STREET HAMILTON	Drawing no. DA 1902	Issue 05	

Cottee Parker Architects Pty Ltd
ABN 77 010 924 105
Brisbane Office
201 Montague Road
West End QLD 4101
T 617 3846 7422
F 617 3846 7433
W cotteeparker.com.au



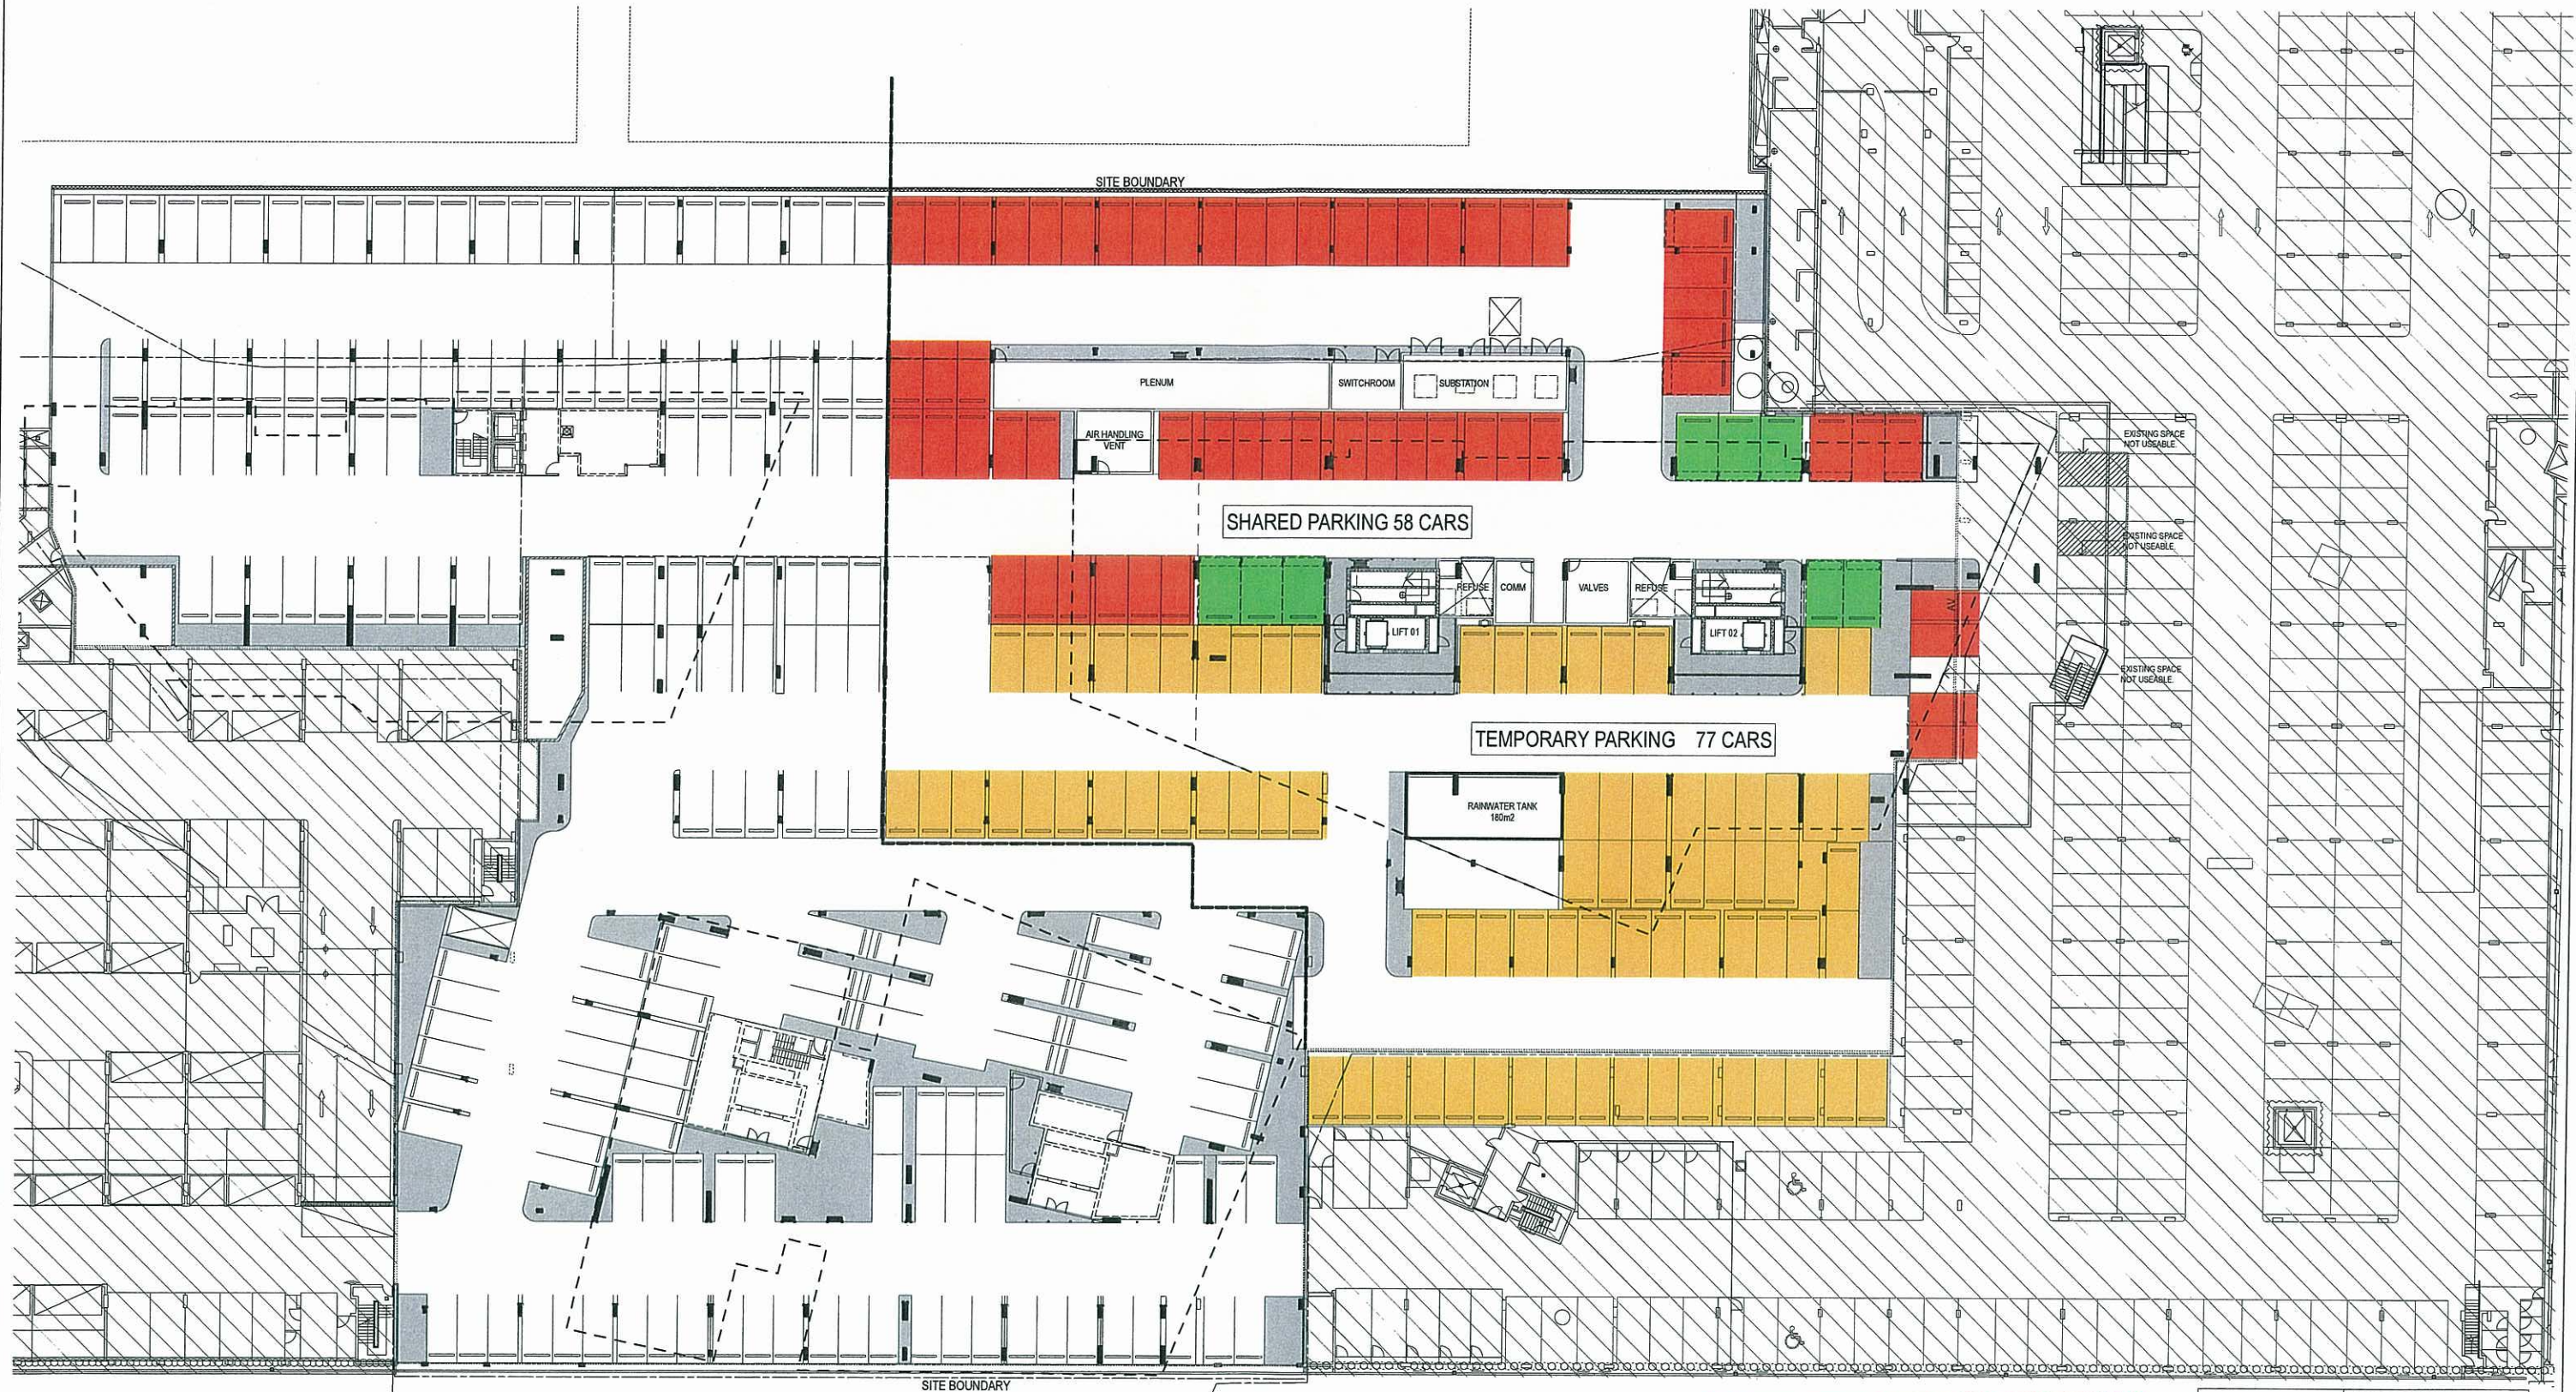

PLANS AND DOCUMENTS
referred to in the ULDA
APPROVAL dated 5/6/09


SPACES PROVIDED	
B4	
TOTAL SHARED	73
PRIVATE	
B4	177
TEMPORARY CARS	89
TOTAL PRIVATE	339

1 STAGING CARPARK DIAGRAM B4 - BASEMENT LEVEL
SCALE @ A1 1:250

0 2.5 5 7.5 10 12.5 15 17.5 20 22.5 25
metres
SCALE 1:250 @ A1
SCALE 1:500 @ A3

Issue	Revision	Date
03	REVISED ULDA DA ISSUE	15/05/09
02	REVISED ULDA DA ISSUE	13/05/09
01	ULDA DA ISSUE	31/05/08
Amendments		

Client MULTIPLEX DEVELOPMENTS.	Scale As Shown	Date 15/05/2009	Job no. 3485A	Cottee Parker Architects Pty Ltd ABN 77 010 924 105 Brisbane Office 201 Montague Road West End QLD 4101 T 617 3846 7422 F 617 3846 7433 W cotteeparker.com.au
Project PORTSIDE WHARF BUILDING 4	Drawn SO	Checked	Approved	
Location HERCULES STREET HAMILTON	Drawing no. DA 1904	Issue 03		

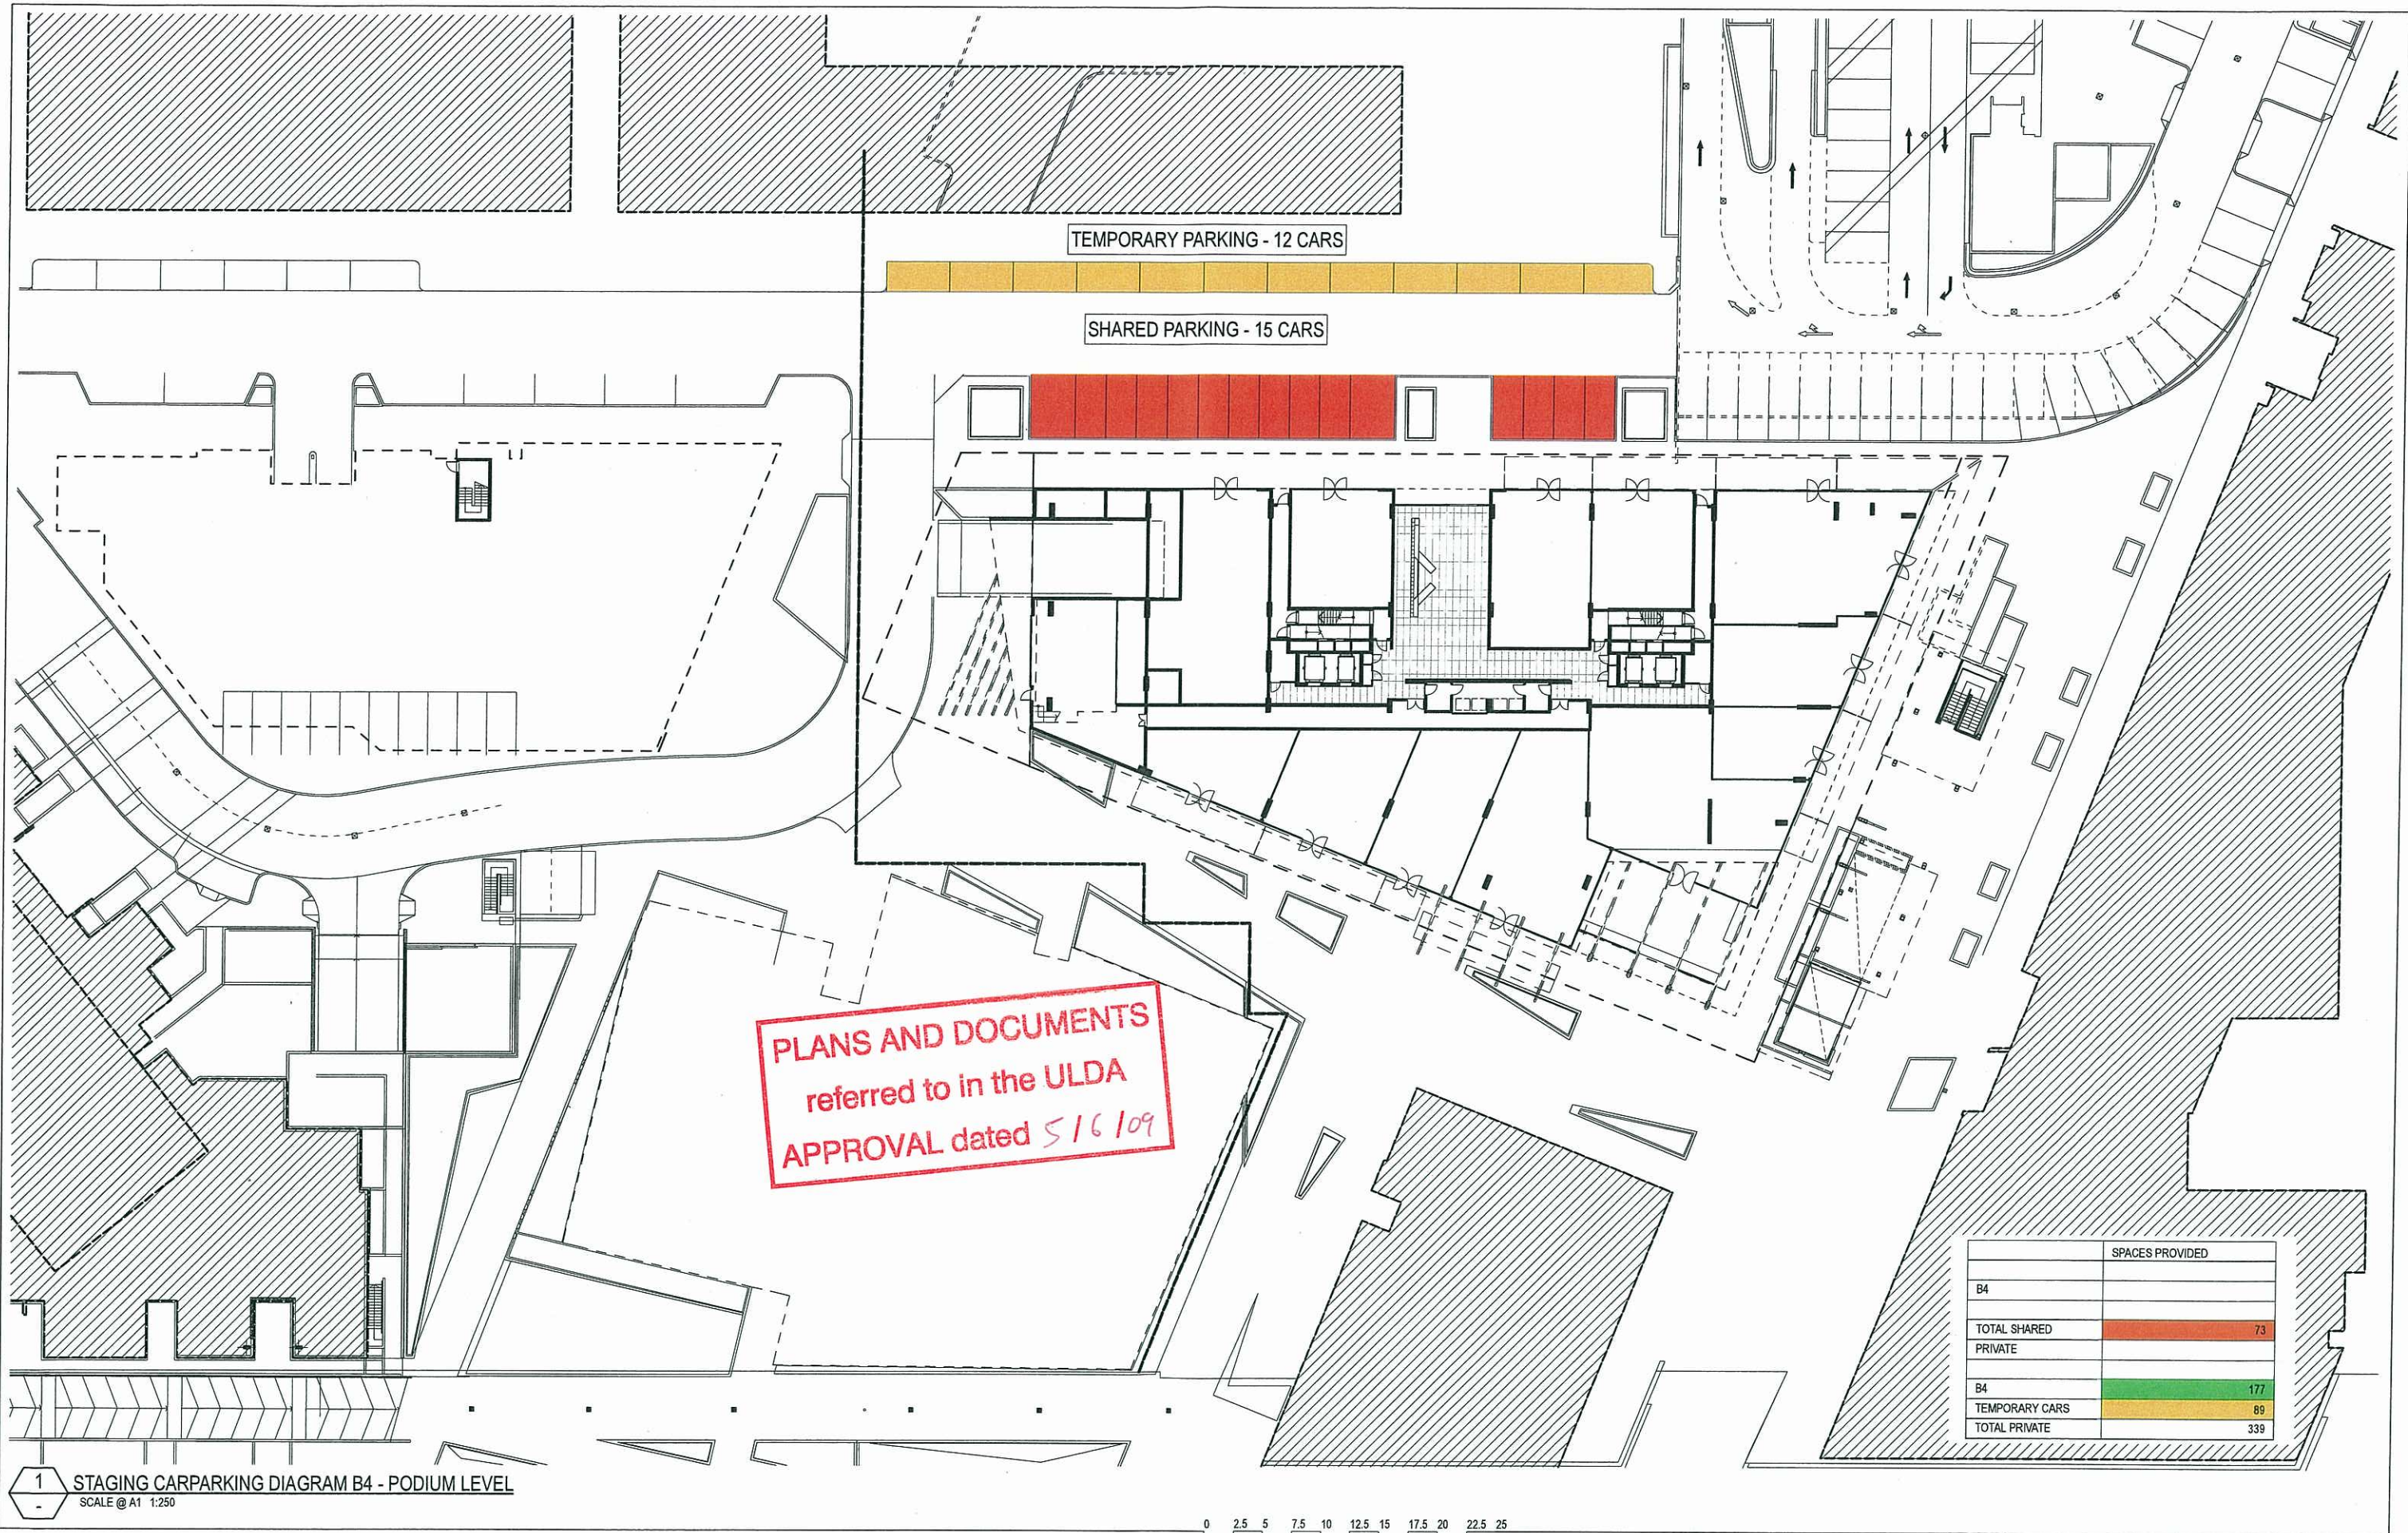

Schematic Design

PORTSIDE WHARF BUILDING 4

COPYRIGHT COTTEE PARKER ARCHITECTS PTY LTD



0	2.5	5	7.5	10	12.5	15	17.5	20	22.5	25
metres										
SCALE 1: 250 @ A1										
SCALE 1: 500 @ A3										
02	REVISED ULDA DA ISSUE									15/05/09
01	REVISED ULDA DA ISSUE									13/05/09
Issue/Revision										Date
Amendments										

Client	BROOKFIELD MULTIPLEX	Scale	As Shown	Date	14/05/2009	Job no.	3485A	Cottee Parker Architects Pty Ltd
Project	PORTSIDE WHARF BUILDING 4	Drawn	SO	Checked		Approved		ABN 77 010 924 105
Location	HERCULES STREET HAMILTON	Drawing no.	SD 1905	Issue	02	Brisbane Office 201 Montague Road West End QLD 4101		
						T 617 3846 7422 F 617 3846 7433 W cotteeparker.com.au		



CARPARK SCREEN FINISHES
PERFORATED ALUMINIUM SCREENS
POWDER COAT FINISH



DULUX DLX 03/45



DULUX DLX 03/47



LUNAR BRONZE PEARL

PERFORATED ALUMINIUM SCREENS


CARPARK C

TIMBER SCREENS


CARPARK B

CARPARK A

GROUND

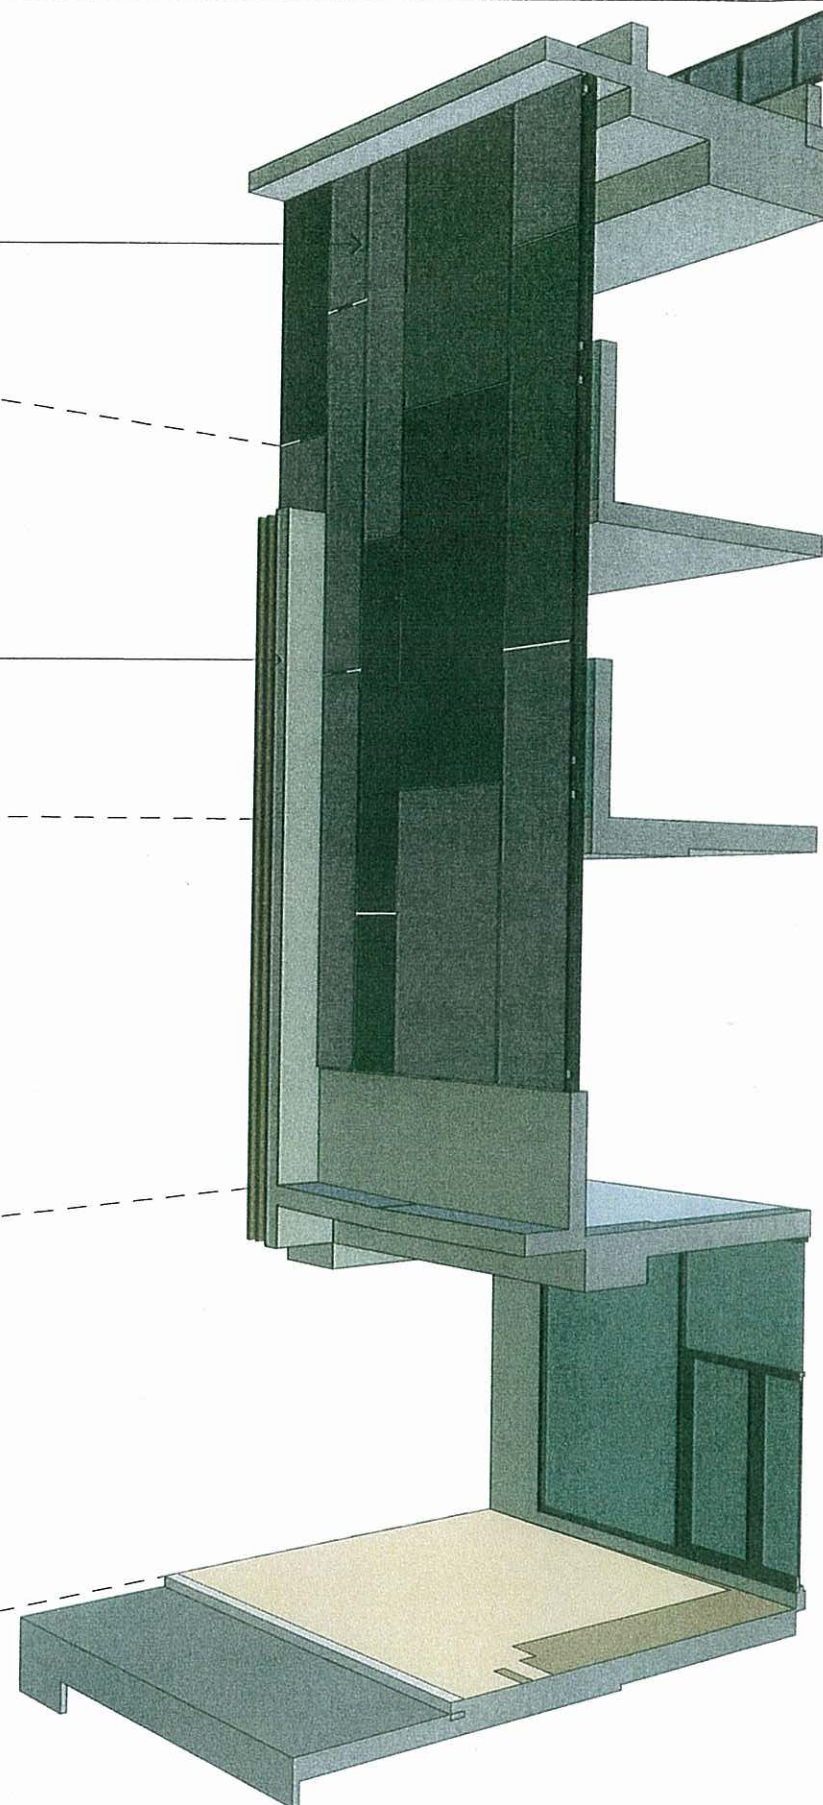

PERSPECTIVE CUT AWAY VIEW OF CARPARK SCREENS -
TYPICAL NORTH ELEVATION

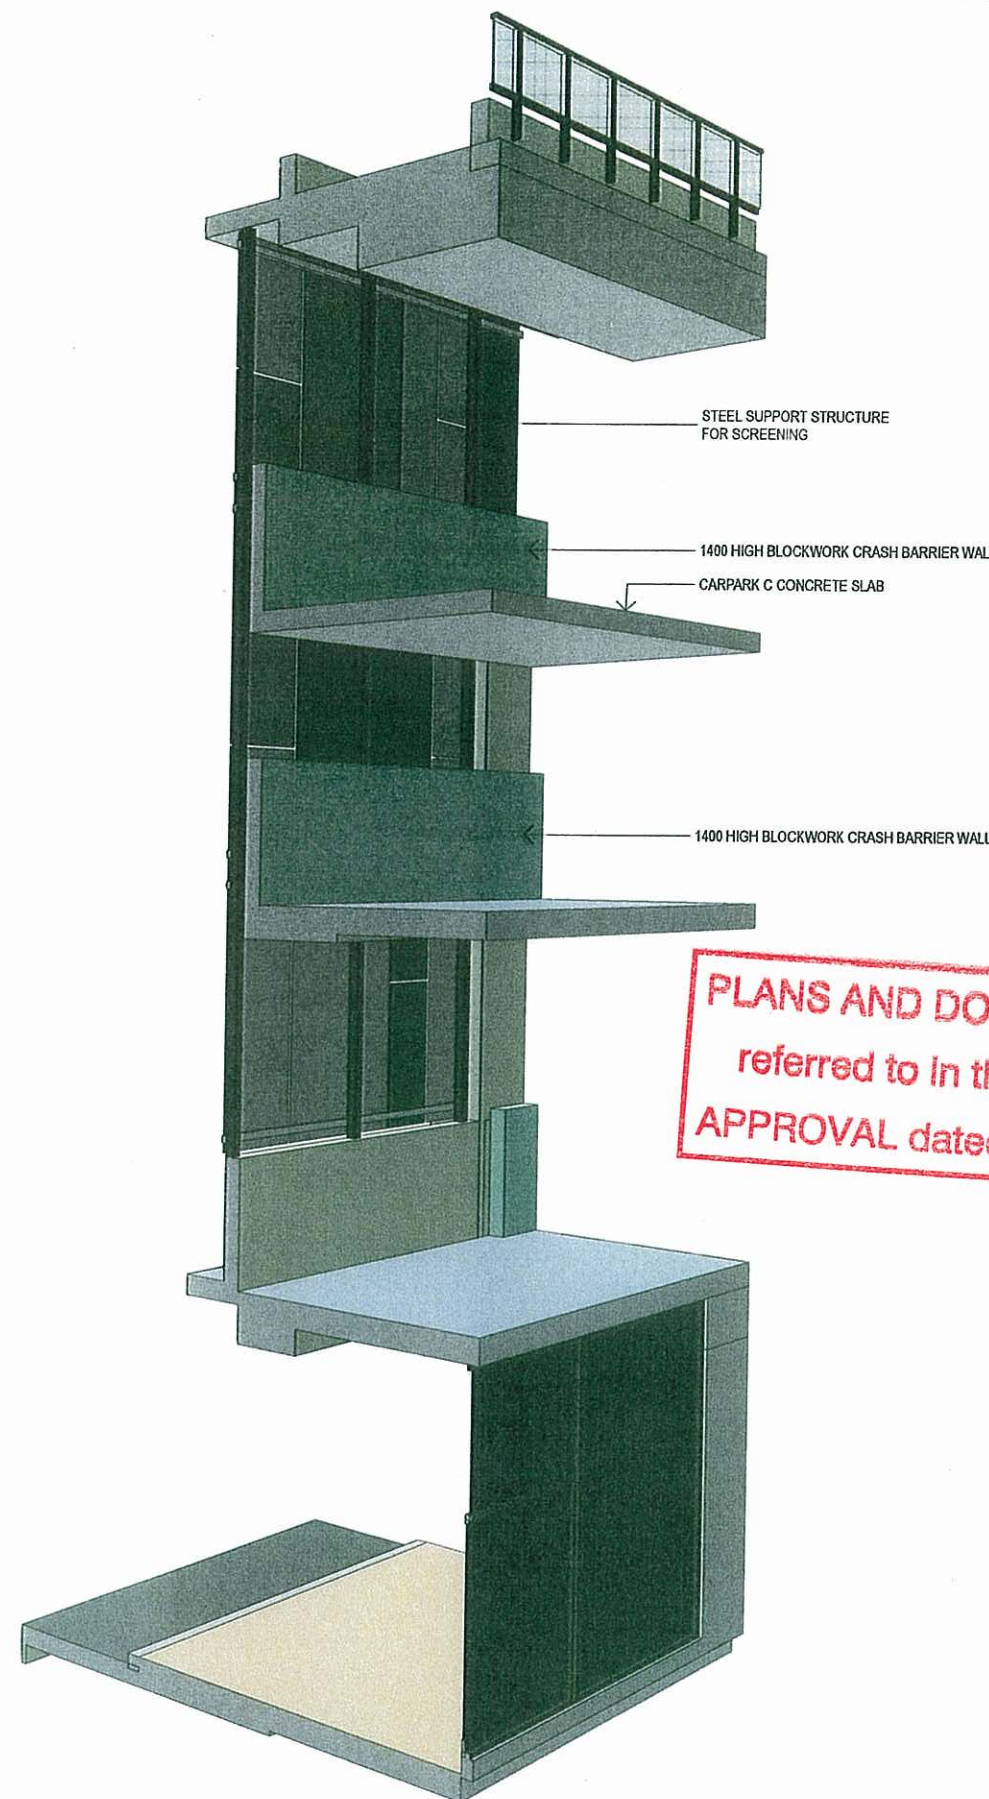

PERSPECTIVE CUT AWAY VIEW OF CARPARK SCREENS -
VIEW FROM INTERNAL

PLANS AND DOCUMENTS
referred to in the ULDA
APPROVAL dated 5/6/09

Schematic Design

PORTSIDE WHARF BUILDING 4


COPYRIGHT COTTEE PARKER ARCHITECTS PTY LTD




01	UDLA INFORMATION REQUEST	08/09/08
Issue	Revision	Date
Amendments		

Client	BROOKFIELD MULTIPLEX	Scale	As Shown	Date	30/09/2008	Job no.	3485	Cottee Parker Architects Pty Ltd
Project	PORTSIDE WHARF BUILDING 4	Drawn	SO	Checked		Approved		ABN 77 010 924 105
Location	HERCULES STREET HAMILTON	Drawing no.	DA 01	Issue	01			Brisbane Office 201 Montague Road West End QLD 4101
								T 617 3846 7422 F 617 3846 7433 W cotteeparker.com.au

COTTEE
PARKER

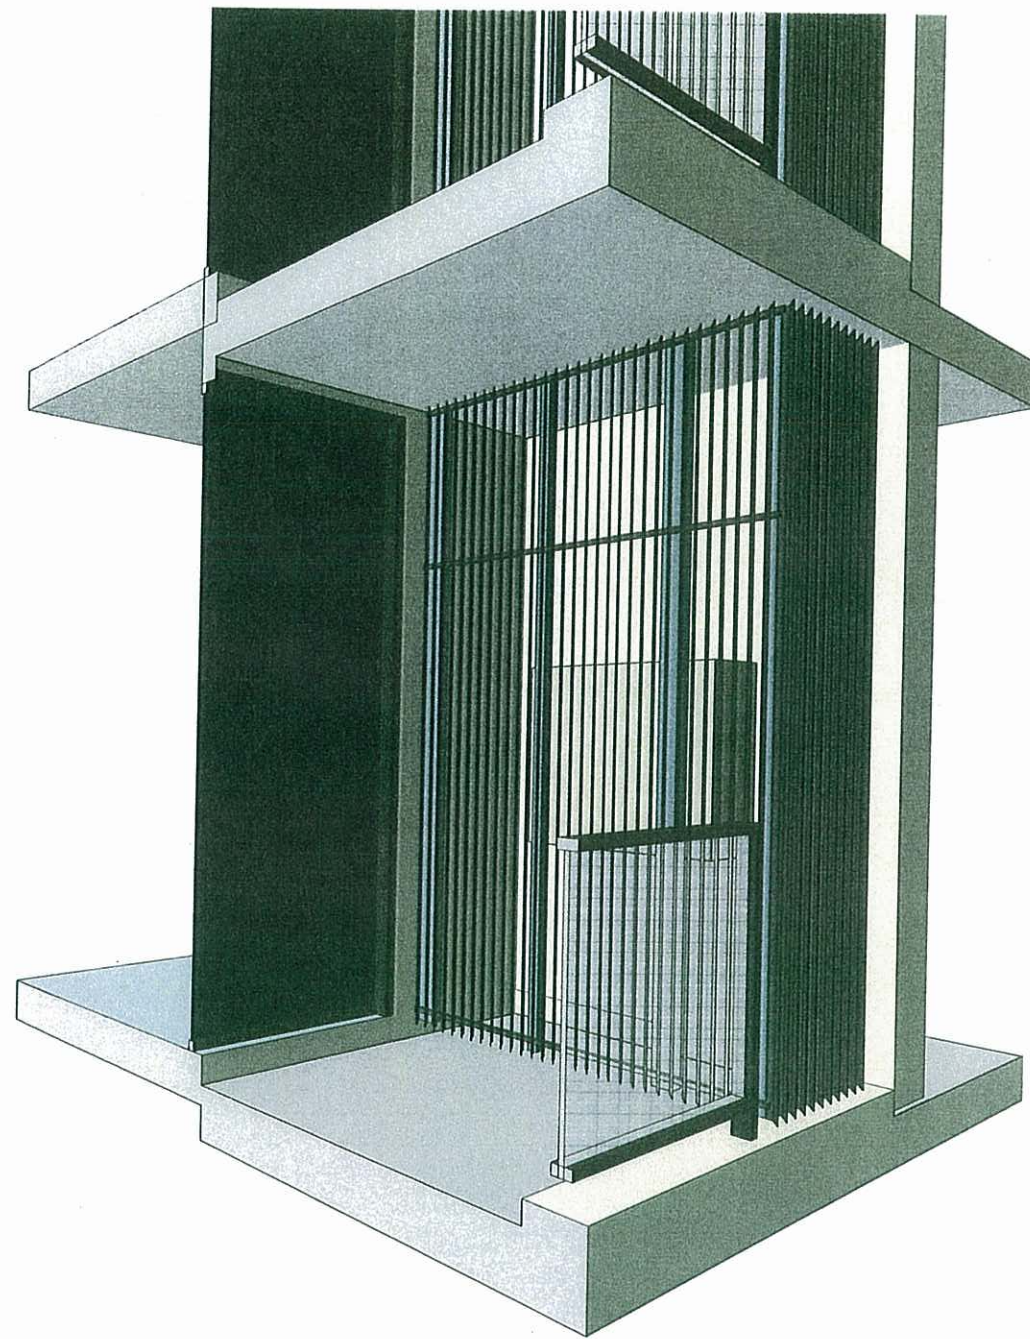


PERSPECTIVE VIEW OF TYPICAL A/C ENCLOSURE

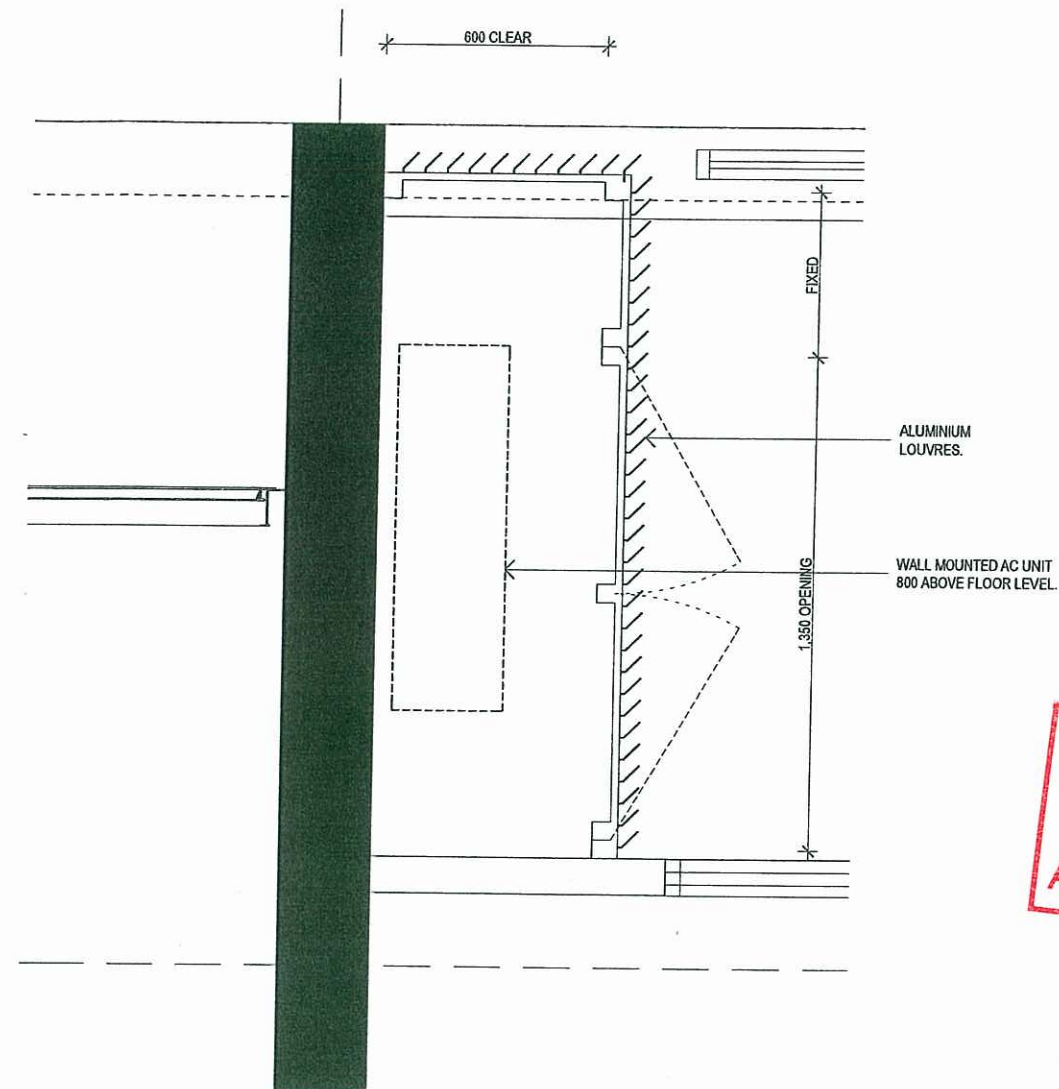


PLAN VIEW OF AC ENCLOSURE

PLANS AND DOCUMENTS
referred to in the ULDA
APPROVAL dated 5/6/09

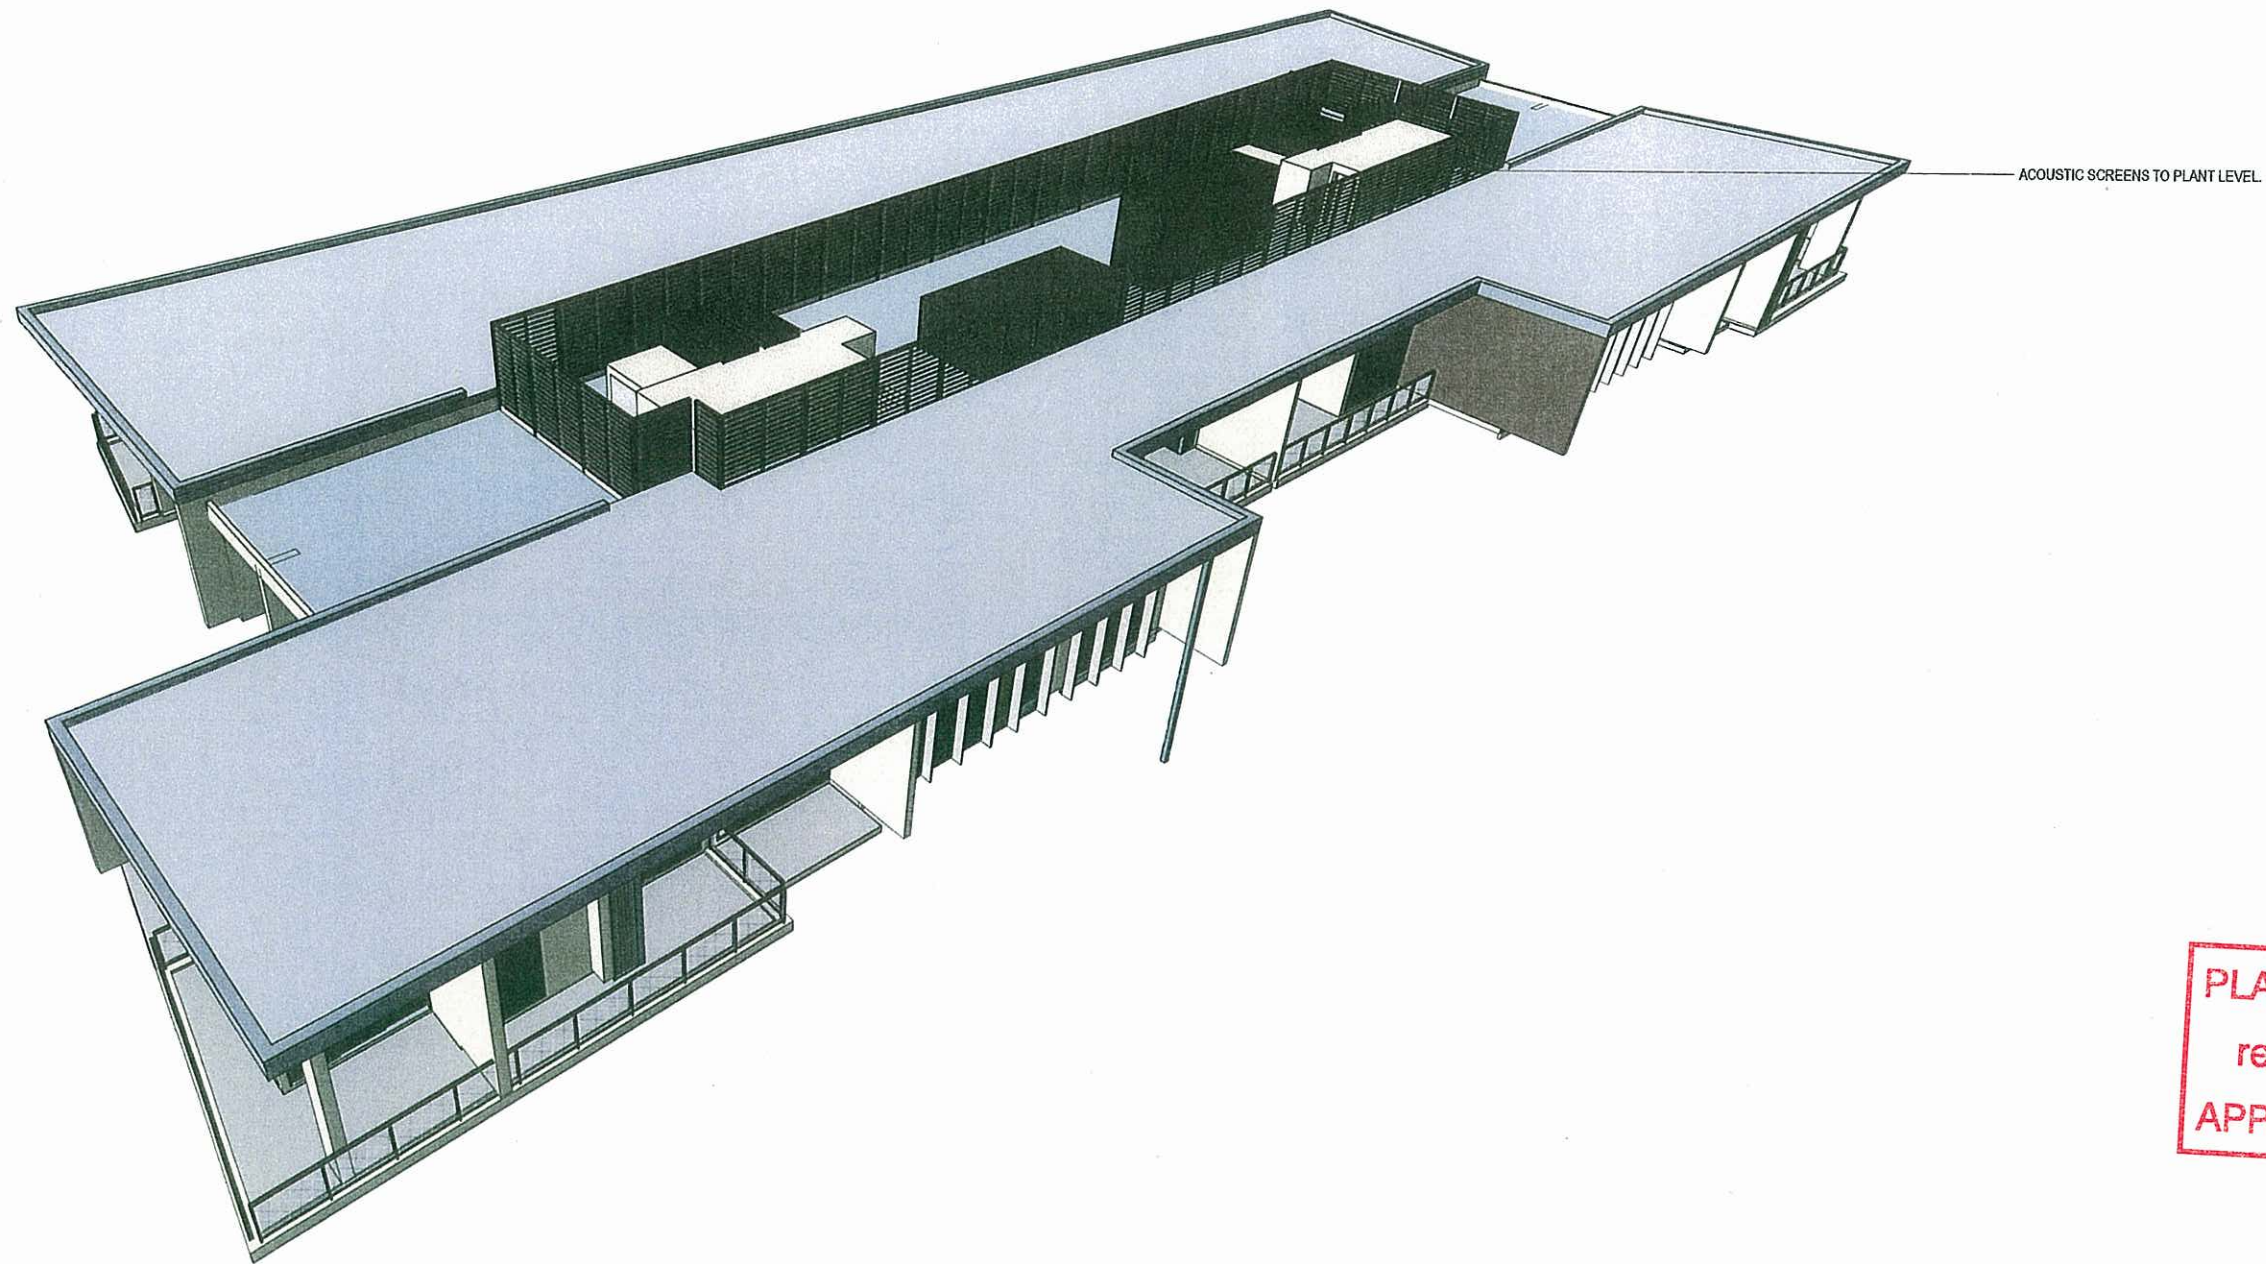

PERSPECTIVE VIEW OF ROOF

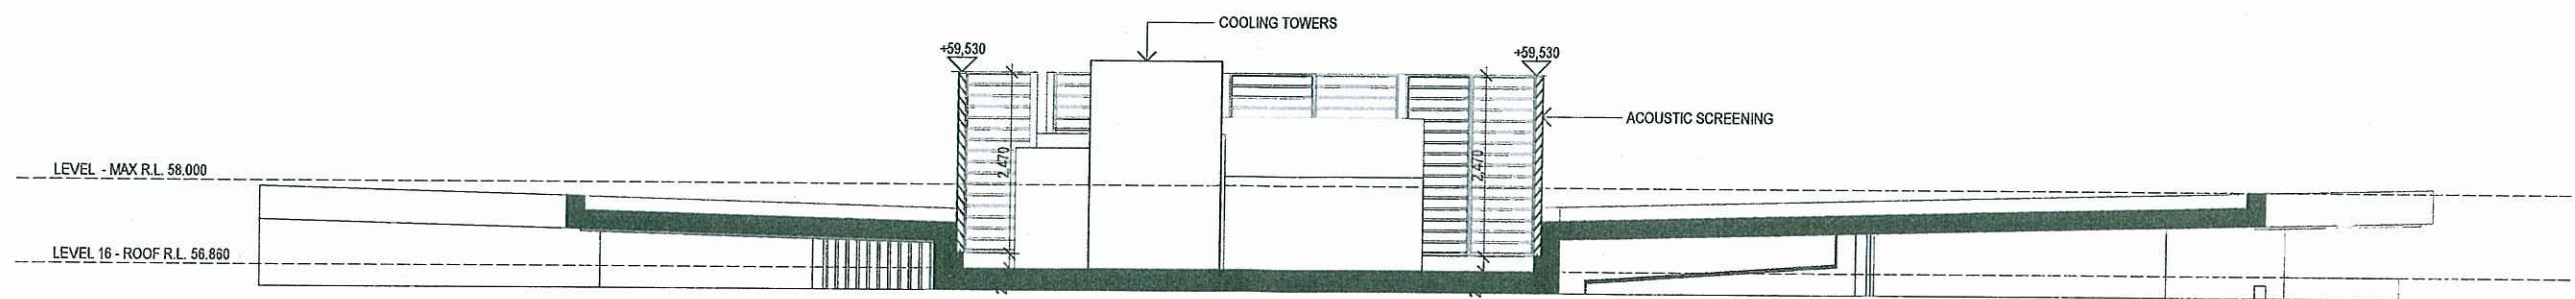

SECTION THROUGH PLANT LEVEL

PLANS AND DOCUMENTS
referred to in the ULDA
APPROVAL dated 5/6/09

Schematic Design

PORTSIDE WHARF BUILDING 4

COPYRIGHT COTTEE PARKER ARCHITECTS PTY LTD



01	UDLA INFORMATION REQUEST	080230
Issue	Revision	Date
Amendments		

Client
BROOKFIELD MULTIPLEX
Project
PORTSIDE WHARF BUILDING 4
Location
HERCULES STREET
HAMILTON

Scale
As Shown
Date
30/09/2008
Job no.
3485
Drawn
SO
Checked
Approved
Drawing no.
DA 03
Issue
01

Cottee Parker Architects Pty Ltd
ABN 77 010 924 106
Brisbane Office
201 Montague Road
West End QLD 4101
T 617 3846 7422
F 617 3846 7433
W coteeparker.com.au

