

137 ABBOTSFORD RD, BOWEN HILLS



PROJECT INFORMATION

05 JAN 2013

137 ABBOTSFORD RD, BOWEN HILLS, QLD
LOT 1 SP172144

TOTAL SITE AREA:	713.39 m ²
TOTAL SITE COVER:	643.38m ²
TOTAL LANDSCAPED AREA:	71.15m ²
TOTAL GFA:	
-OFFICE	1202.78m ²

TOTAL CAR SPACES:	20
-OFFICE	17
-VISITORS	3

PLANS AND DOCUMENTS
referred to in the
DEVELOPMENT PERMIT

27/06/2013

Dated:.....

Received
03/06/2013
BCC DA

PRELIMINARY.

GENERAL NOTES

DIMENSIONS TO BE VERIFIED ON SITE PRIOR TO COMMENCEMENT. PREPARATION OF SHOP DRAWINGS OR MANUFACTURING FIGURED DIMENSIONS TAKE PRECEDENCE OVER SCALING. VERIFY LOCATION OF EXISTING SERVICES BEFORE COMMENCEMENT.

ALL CONSTRUCTION TO BE IN ACCORDANCE WITH THE BUILDING CODE OF AUSTRALIA, BUILDING ACT 1975 AS AMENDED, STANDARD BUILDING BY-LAWS, AND RELEVANT AUSTRALIAN STANDARDS.

ISSUE	DATE	REVISION
1	05.02.13	COORDINATION

willis greenhalgh architects
willis greenhalgh architects
willis greenhalgh architects

26 Chermiside Street
Newstead Qld 4006
ABN 42 090 752 304

P 07 32 16 0555
F 07 32 16 0557
www.wgarchitects.com.au

CLIENT
**BLACKWATCH
PROJECTS**

PROJECT
ABBOTSFORD RD, BOWEN HILLS

LOCATION
**137 ABBOTSFORD RD,
BOWEN HILLS**

DRAWING
SITE PLAN

SCALE	DATE	DRAWN BY
	JULY '12	LH


JOB No.	DRAWING No.	REVISION
120062	DA-001	1

COPYRIGHT WILLIS GREENHALGH ARCHITECTS. ALL RIGHTS RESERVED.
THIS DRAWING AND RELEVANT AUSTRALIAN STANDARDS, OR IN WHOLE
WITHOUT WRITTEN PERMISSION OF WILLIS GREENHALGH ARCHITECTS.

PLANS AND DOCUMENTS
referred to in the
DEVELOPMENT PERMIT

27/06/2013

Dated:.....

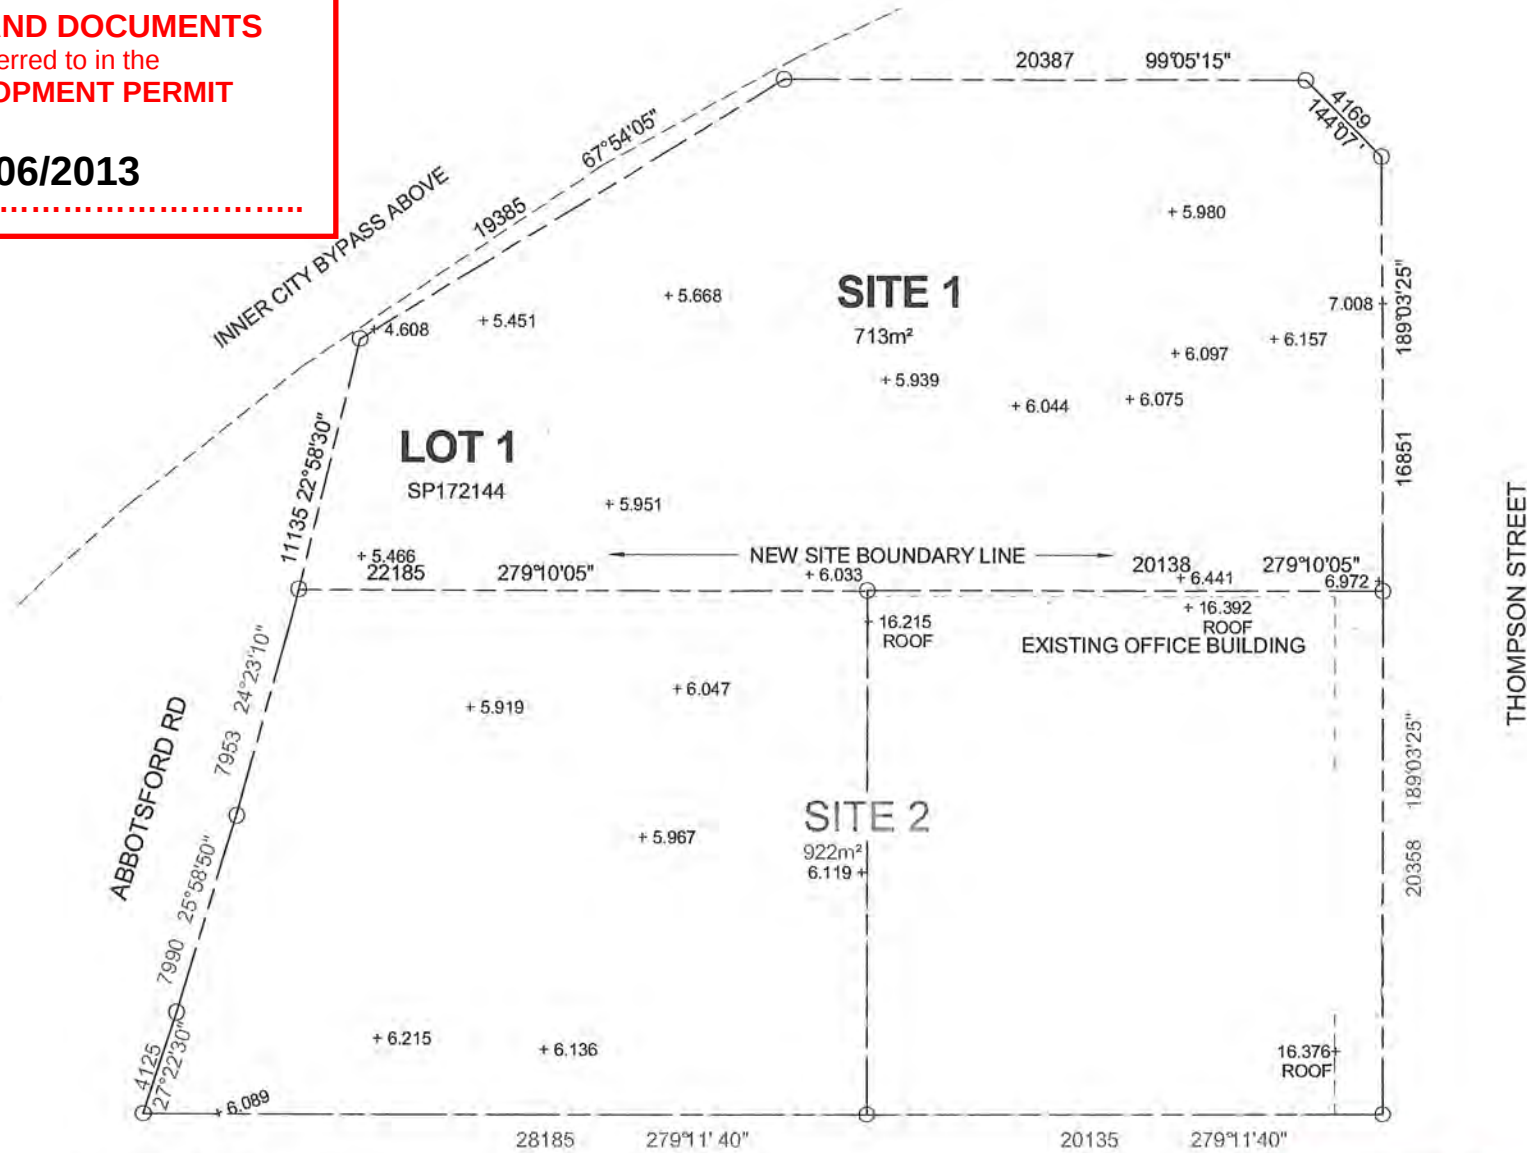

1 PROPOSED SUB DIVISION PLAN
1 : 200@A3

Received
03/06/2013
BCC DA

PRELIMINARY.

GENERAL NOTES

ISSUE	DATE	REVISION
1	13.02.13	COORDINATION

DIMENSIONS TO BE VERIFIED ON SITE PRIOR TO COMMENCEMENT. PREPARATION OF SHOP DRAWINGS OR MANUFACTURING-RELATED DIMENSIONS TAKE PRECEDENCE OVER SCALING.

VERIFY LOCATION OF EXISTING SERVICES BEFORE COMMENCEMENT.

ALL CONSTRUCTION TO BE IN ACCORDANCE WITH THE BUILDING CODE OF AUSTRALIA, BUILDING ACT 1975 AS AMENDED, STANDARD BUILDING BY LAWS AND RELEVANT AUSTRALIAN STANDARDS.

willis greenhalgh architects

26 Chermanside Street
Newstead Qld 4006
ABN 42 098 752 384

p 07 3216 0555
f 07 3216 0557
www.wgarchitects.com.au

WGA

CLIENT
BLACKWATCH PROJECTS

PROJECT
ABBOTSFORD RD, BOWEN HILLS

LOCATION
**137 ABBOTSFORD RD,
BOWEN HILLS**

DRAWING
PROPOSED SUB DIVISION PLAN

SCALE
1 : 200

DATE
JULY '12

DRAWN BY
Author

JOB NO.
120862

DRAWING NO.
DA-002

REVISION
1

COPYRIGHT WILLIS GREENHALGH ARCHITECTS ALL RIGHTS RESERVED.
THIS DRAWING IS PRELIMINARY AND NOT TO BE USED FOR CONSTRUCTION OR ANY OTHER PURPOSE WITHOUT WRITTEN PERMISSION OF WILLIS GREENHALGH ARCHITECTS.




27/06/2013

Dated:

Received
03/06/2013
BCC DA

PRELIMINARY.

COPYRIGHT WILLIS GREENHALGH ARCHITECTS ALL RIGHTS RESERVED.
THIS DRAWING AND RELEVANT AUSTRALIAN STANDARDS, OR IN WHOLE
WITHOUT WRITTEN PERMISSION OF WILLIS GREENHALGH ARCHITECTS.

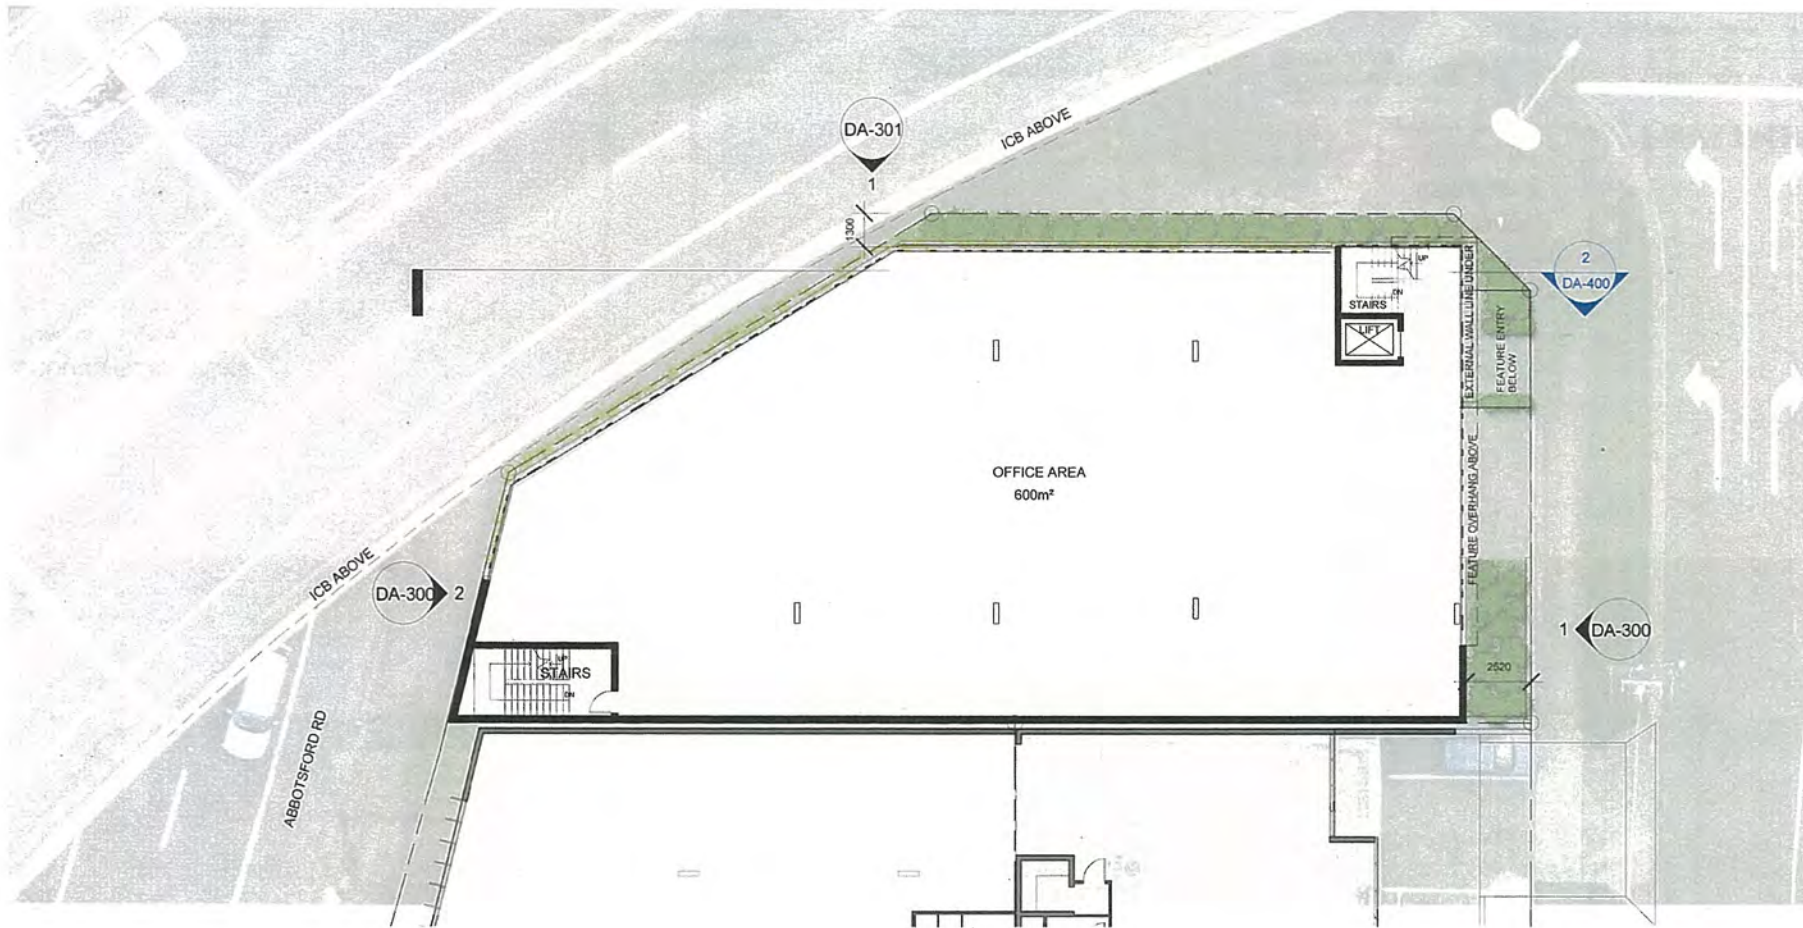

1
DA-300

LEVEL 1 FLOOR PLAN

1 : 200@A3

PLANS AND DOCUMENTS

referred to in the
APPROVAL

27/06/2013

Dated:.....

Received

03/06/2013

BCC DA

PRELIMINARY.

GENERAL NOTES

DIMENSIONS TO BE VERIFIED ON SITE PRIOR TO COMMENCEMENT. PREPARATION OF SHOP DRAWINGS OR MANUFACTURING FIGURES DIMENSIONS TAKE PRECEDENCE OVER SCALING.

VERIFY LOCATION OF EXISTING SERVICES BEFORE COMMENCEMENT.

ALL CONSTRUCTION TO BE IN ACCORDANCE WITH THE BUILDING CODE OF AUSTRALIA, BUILDING ACT 1975 AS AMENDED, SEPARATE BUILDING PLANS AND RELEVANT AUSTRALIAN STANDARDS.

ISSUE	DATE	REVISION
1	16.01.13	CLIENT REVIEW
2	08.02.13	COORDINATION
3	13.02.13	COORDINATION

willis greenhalgh architects willis greenhalgh architects
26 Chermide Street
Newstead Qld 4006
ABN 42 098 752 384

p 07 3216 0555
f 07 3216 0557
www.wgarchitects.com.au

CLIENT
BLACKWATCH PROJECTS

PROJECT
ABBOTSFORD RD, BOWEN HILLS

LOCATION
**137 ABBOTSFORD RD,
BOWEN HILLS**

DRAWING
LEVEL 1 FLOOR PLAN

SCALE
1 : 200

DATE
JULY '12

DRAWN BY
LH

JOB No.
120062

DRAWING No.
DA-102

REVISION
3

COPYRIGHT WILLIS GREENHALGH ARCHITECTS. ALL RIGHTS RESERVED.
THIS DRAWING AND RELEVANT AUSTRALIAN STANDARDS, OR IN ANY CASE,
WITHOUT WRITTEN PERMISSION OF WILLIS GREENHALGH ARCHITECTS.



Dated:.....

COPYRIGHT WILLIS GREENHALGH ARCHITECTS ALL RIGHTS RESERVED
THIS DRAWING AND RELEVANT AUSTRALIAN STANDARDS OR IN WHOLE
WITHOUT WRITTEN PERMISSION OF WILLIS GREENHALGH ARCHITECTS



1 ROOF PLAN
1:200@A3

PLANS AND DOCUMENTS
referred to in the
APPROVAL

27/06/2013

Dated:.....

Received
03/06/2013
BCC DA

PRELIMINARY.

GENERAL NOTES

DIMENSIONS TO BE VERIFIED ON SITE PRIOR TO COMMENCEMENT. PREPARATION OF SHOP DRAWINGS OR MANUFACTURING. FIGURED DIMENSIONS TAKE PRECEDENCE OVER SCALES. VERIFY LOCATION OF EXISTING SERVICES BEFORE COMMENCEMENT.

ALL CONSTRUCTION TO BE IN ACCORDANCE WITH THE BUILDING CODE OF AUSTRALIA. BUILDING ACT 1955 AS AMENDED. STANDARD BUILDING BY-LAWS AND RELEVANT AUSTRALIAN STANDARDS.

ISSUE	DATE	REVISION
1	08.02.13	COORDINATION
2	13.02.13	COORDINATION

willisgreenhalgharchitects | willisgreenhalgh
architects | willisgreenhalgh | WGA
willisgreenhalgharchitects | willisgreenhalgh
willisgreenhalgharchitects | willisgreenhalgh

willis greenhalgh architects

26 Chermide Street
Newstead Qld 4006
ABN 42 098 752 384

P 07 3216 0555
F 07 3216 0557
www.wgarchitects.com.au

CLIENT
**BLACKWATCH
PROJECTS**

PROJECT
ABBOTSFORD RD, BOWEN HILLS

LOCATION
**137 ABBOTSFORD RD,
BOWEN HILLS**

DRAWING
ROOF PLAN

SCALE
1:200

DATE
JULY '12

DRAWN BY
LH

JOB No.

120062

DRAWING No.

DA-110


REVISION

2

COPYRIGHT WILLIS GREENHALGH ARCHITECTS. ALL RIGHTS RESERVED. THIS DRAWING AND RELEVANT AUSTRALIAN STANDARDS OR BY-LAWS WITHOUT WRITTEN PERMISSION OF WILLIS GREENHALGH ARCHITECTS.


AMENDED IN RED

05/06/2013

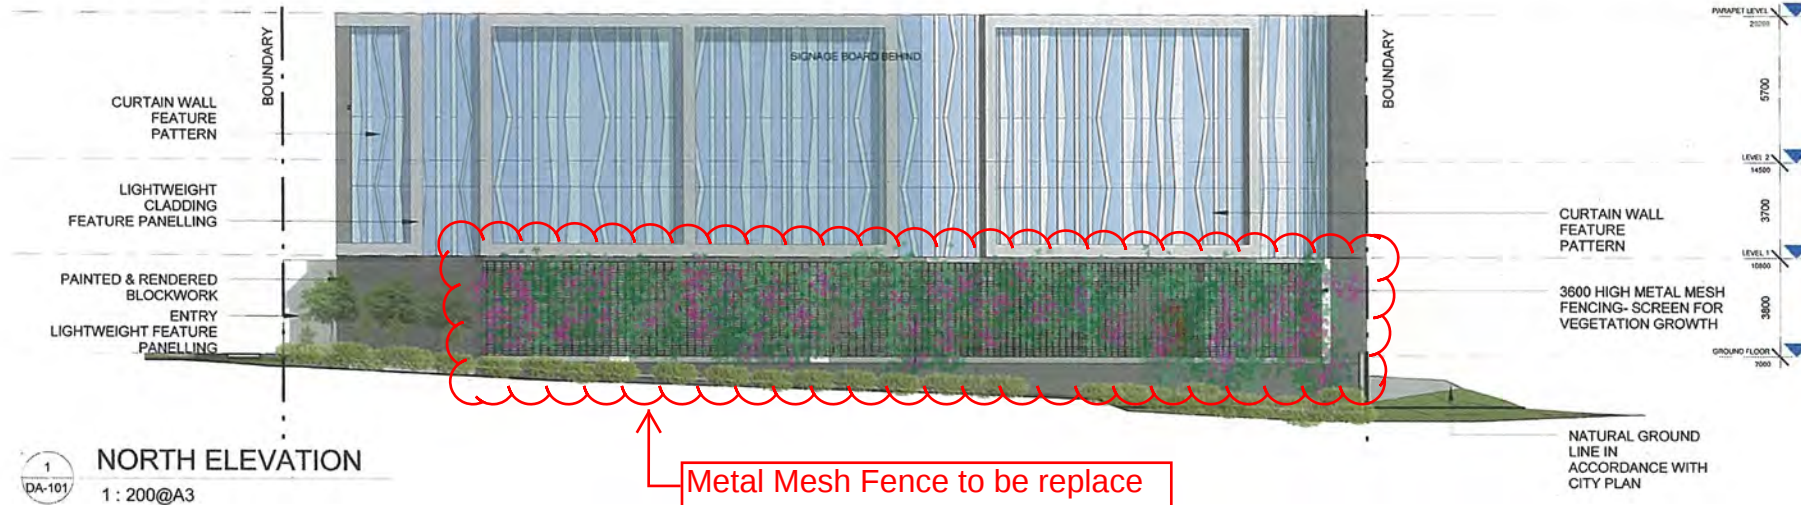

Metal Mesh Fence to be replace
in accordance with conditions

1 NORTH ELEVATION
1 : 200@A3

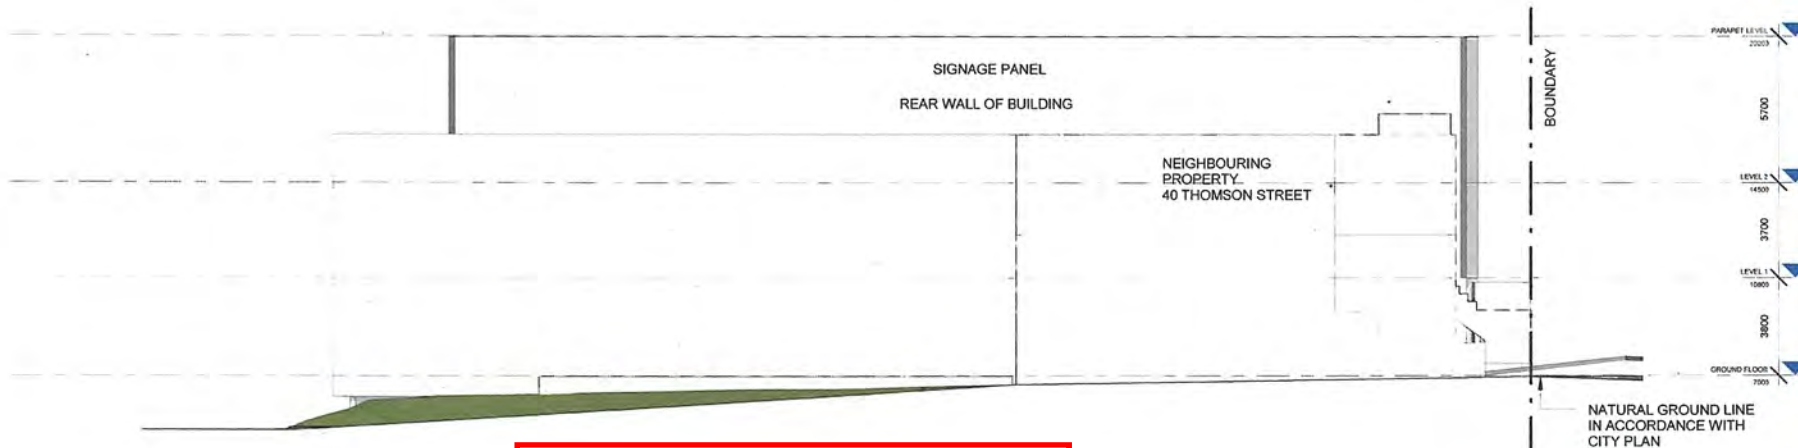

PLANS AND DOCUMENTS
referred to in the
APPROVAL

27/06/2013

Dated:.....

Received
03/06/2013
BCC DA

PRELIMINARY.

GENERAL NOTES

1. DIMENSIONS TO BE VERIFIED ON SITE PRIOR TO COMMENCEMENT. PREPARATION OF SHOP DRAWINGS OR MANUFACTURING TOLERANCES SHALL TAKE PRECEDENCE OVER ALL OTHERS.

ISSUE	DATE	REVISION
1	16.01.13	CLIENT REVIEW
2	08.02.13	COORDINATION
3	13.02.13	COORDINATION
4	03.06.13	REVISED LAYOUT

willis greenhalgh architects

26 Chermide Street
Newstead Qld 4006
ABN 42 098 752 384

p 07 3216 0555
f 07 3216 0557
www.wgarchitects.com.au

BLACKWATCH
PROJECTS


ABBOTSFORD RD, BOWEN HILLS

LOCATION
137 ABBOTSFORD RD,
BOWEN HILLS


DRAWING
ELEVATIONS

SCALE
1 : 200
DATE
JULY '12
DRAWN BY
LH
JOB No.
120062
DRAWING No.
DA-301
REVISION
4

COPYRIGHT WILLIS GREENHALGH ARCHITECTS ALL RIGHTS RESERVED.
THIS DRAWING AND ANY PART THEREOF IS NOT TO BE REPRODUCED OR USED IN ANY MANNER WITHOUT WRITTEN PERMISSION OF WILLIS GREENHALGH ARCHITECTS.

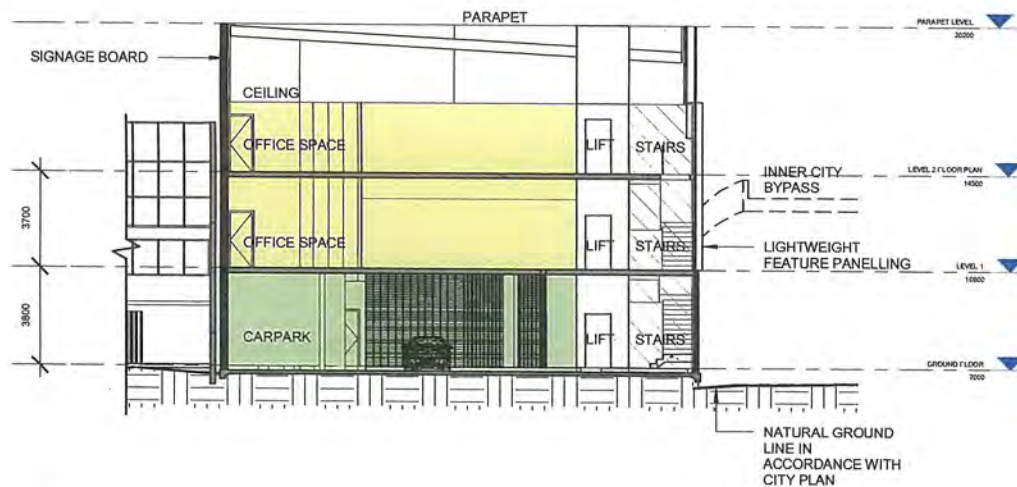

1 SECTION 1
DA-103 1: 200@A3

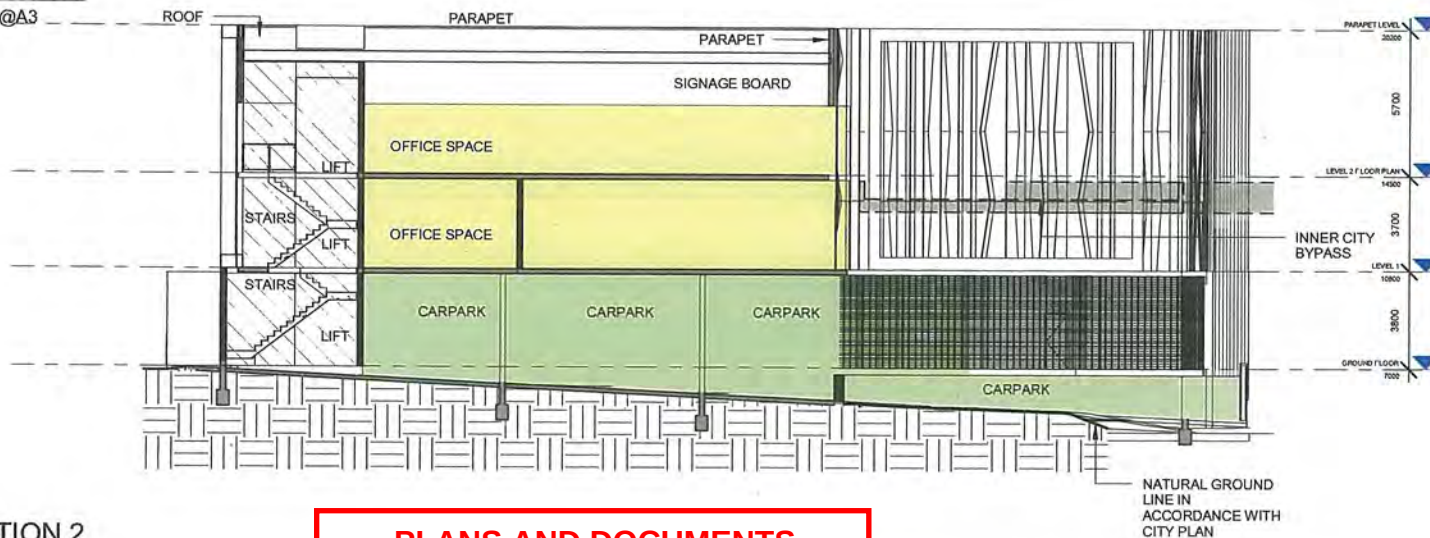

2 SECTION 2
DA-101 1: 200@A3

PLANS AND DOCUMENTS
referred to in the
APPROVAL

27/06/2013

Dated:.....

Received

03/06/2013

BCC DA

PRELIMINARY.

GENERAL NOTES

1. DIMENSIONS TO BE VERIFIED ON SITE PRIOR TO COMMENCEMENT. PREPARATION OF SHOP DRAWINGS OR MANUFACTURING FIGURED DIMENSIONS TAKE PRECEDENCE OVER SIZING. VERIFY LOCATION OF EXISTING SERVICES BEFORE COMMENCEMENT.

2. ALL CONSTRUCTION TO BE IN ACCORDANCE WITH THE BUILDING CODE OF AUSTRALIA, BUILDING ACT 1975 AS AMENDED, STANDARD BUILDING BY-LAWS AND RELEVANT AUSTRALIAN STANDARDS.

ISSUE	DATE	REVISION
1	08.02.13	COORDINATION
2	03.06.13	REVISED LAYOUT

willis greenhalgh architects

26 Chormalside Street
Newstead Q45 4006
ABN 42 096 752 384

p 07 32 16 0555
f 07 32 16 0557
www.wgarchitects.com.au

CLIENT
BLACKWATCH PROJECTS

PROJECT
ABBOTSFORD RD, BOWEN HILLS

LOCATION
**137 ABBOTSFORD RD,
BOWEN HILLS**

DRAWING
SECTIONS

SCALE
1: 200

DATE
JULY '12


DRAWN BY
LH

JOB No.
120062

DRAWING No.
DA-400

REVISION
2

COPYRIGHT WILLIS GREENHALGH ARCHITECTS. ALL RIGHTS RESERVED. THIS DRAWING AND RELEVANT AUSTRALIAN STANDARDS, OR BY-LAWS WITHOUT WRITTEN PERMISSION OF WILLIS GREENHALGH ARCHITECTS.

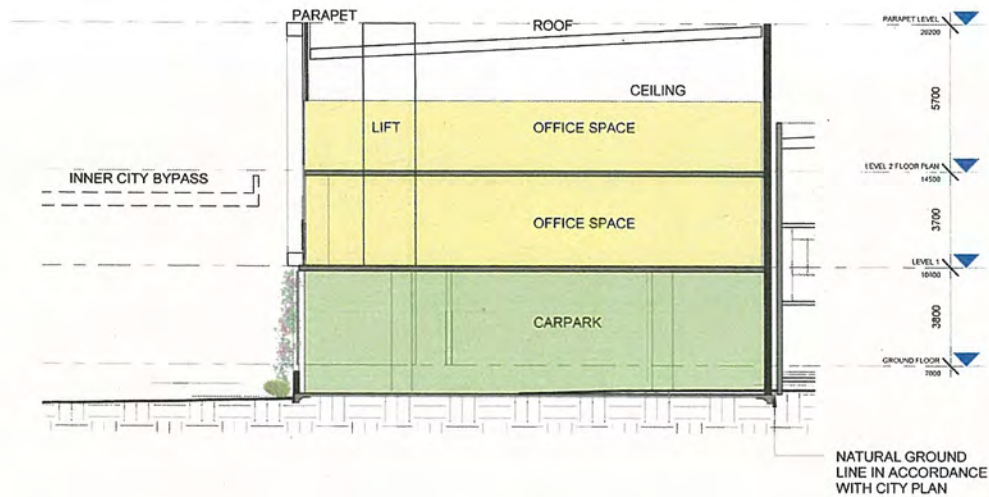


1
DA-103
SECTION 3
1 : 200@A3

PLANS AND DOCUMENTS
referred to in the
APPROVAL

27/06/2013

Dated:.....

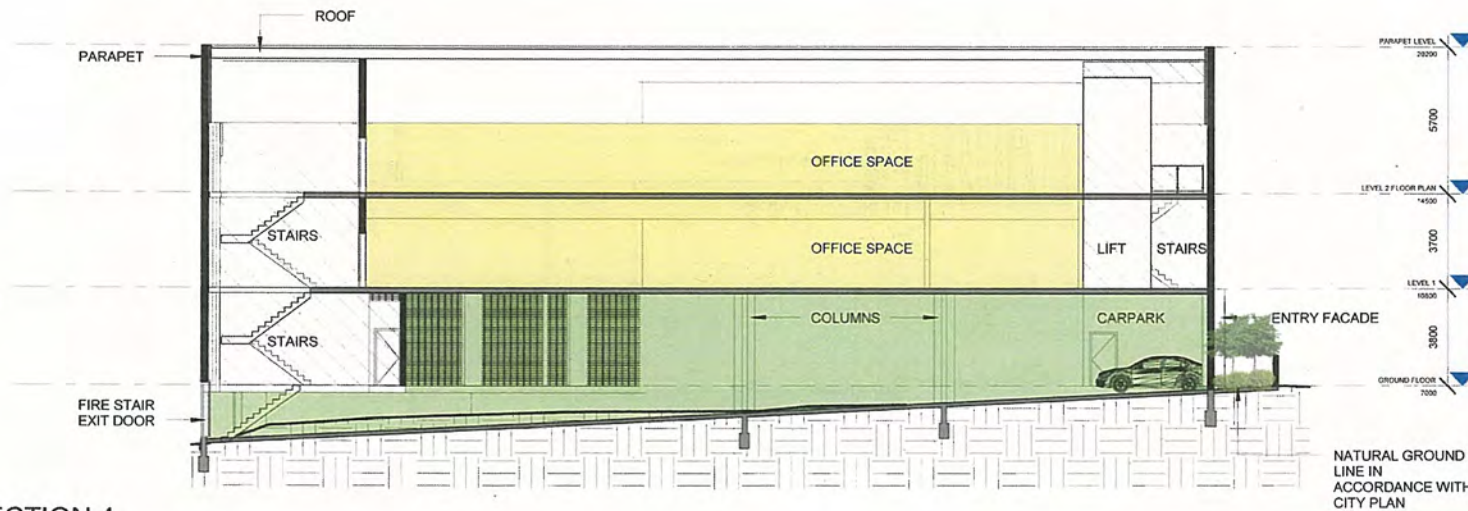

2
DA-103
SECTION 4
1 : 200@A3

Received
03/06/2013
BCC DA

PRELIMINARY.

GENERAL NOTES

1. DIMENSIONS TO BE VERIFIED ON SITE PRIOR TO COMMENCEMENT OF CONSTRUCTION. PREPARATION OF SHOP DRAWINGS OR MANUFACTURING TOLERANCES SHALL TAKE PRECEDENCE OVER READING. VERIFY LOCATION OF EXISTING SERVICES BEFORE COMMENCEMENT.

ISSUE	DATE	REVISION
1	08.02.13	COORDINATION
2	03.06.13	REVISED LAYOUT

willis greenhalgh architects
26 Chermide Street
Newslead Qld 4005
ABN 42 098 752 384

P 07 3216 0555
F 07 3216 0557
www.wgarchitects.com.au

CLIENT
BLACKWATCH PROJECTS


PROJECT
ABBOTSFORD RD, BOWEN HILLS

LOCATION
**137 ABBOTSFORD RD,
BOWEN HILLS**


DRAWING
SECTIONS

SCALE
1 : 200
DATE
JULY '12
DRAWN BY
LH
JOB No.
120062
DRAWING No.
DA-401
REVISION
2


COPYRIGHT WILLIS GREENHALGH ARCHITECTS ALL RIGHTS RESERVED.
THIS DRAWING AND RELEVANT AUSTRALIAN STANDARDS FOR REFERENCE
WITHOUT WRITTEN PERMISSION OF WILLIS GREENHALGH ARCHITECTS

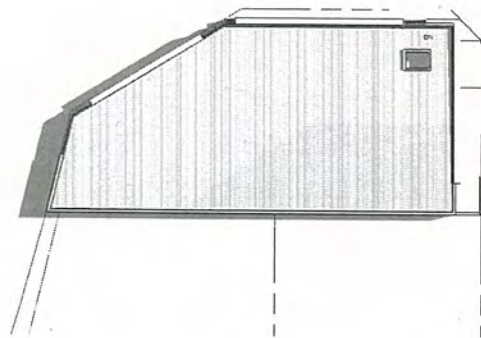

1 SUMMER 1000
1: 500@A3

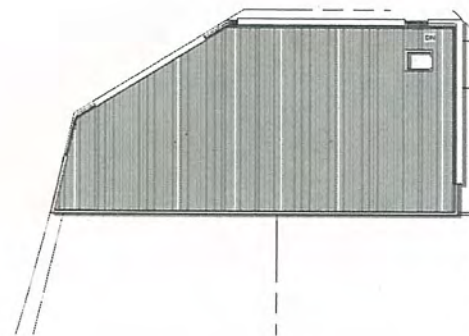

2 SUMMER 1200
1: 500@A3

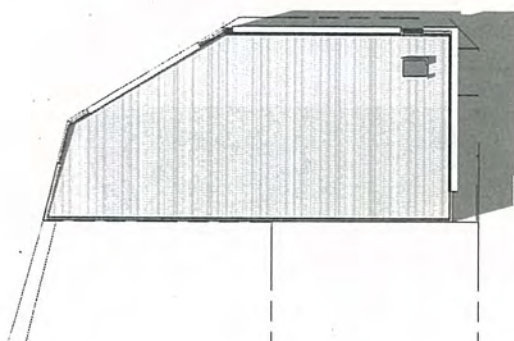

3 SUMMER 1500
1: 500@A3

PLANS AND DOCUMENTS
referred to in the
APPROVAL

27/06/2013

Dated:.....

Received
03/06/2013
BCC DA

PRELIMINARY.

GENERAL NOTES

DIMENSIONS TO BE VERIFIED ON SITE PRIOR TO COMMENCEMENT. PREPARATION OF SHOP DRAWINGS OR MANUFACTURING FOLDED DIMENSIONS TAKE PRECEDENCE OVER SCALING. VERIFY LOCATION OF EXISTING SERVICES BEFORE COMMENCEMENT. ALL CONSTRUCTION TO BE IN ACCORDANCE WITH THE BUILDING CODE OF AUSTRALIA, BUILDING ACT 1975 AS AMENDED, STANDARD BUILDING BY-LAWS AND RELEVANT AUSTRALIAN STANDARDS.

ISSUE	DATE	REVISION
1	13.02.13	COORDINATION
2	03.06.13	REVISED LAYOUT

willis greenhalgh architects
BLACKWATCH PROJECTS
willis greenhalgh architects
willis greenhalgh architects
willis greenhalgh architects

26 Chermide Street
Newstead Qld 4006
ABN 42 098 752 384

p 07 32 16 0555
f 07 32 16 0557
www.wgarchitects.com.au

CLIENT
BLACKWATCH
PROJECTS


PROJECT
ABBOTSFORD RD, BOWEN HILLS

LOCATION
137 ABBOTSFORD RD,
BOWEN HILLS


DRAWING
SUN STUDY - SUMMER SOLSTICE

SCALE
1: 500
DATE
JULY '12
DRAWN BY
LN
JOB No.
120062
DRAWING No.
DA-500
REVISION
2


COPYRIGHT WILLIS GREENHALGH ARCHITECTS. ALL RIGHTS RESERVED. THIS DRAWING AND RELEVANT AUSTRALIAN STANDARDS, OR IN WHOLE WITHOUT WRITTEN PERMISSION OF WILLIS GREENHALGH ARCHITECTS.

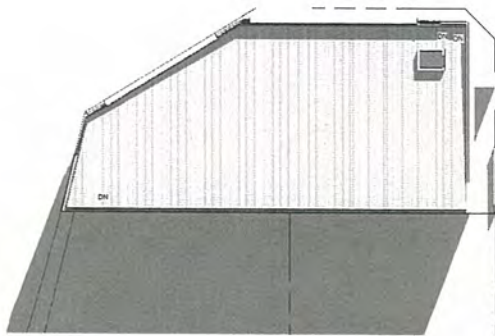

1 WINTER 1000
1 : 500@A3

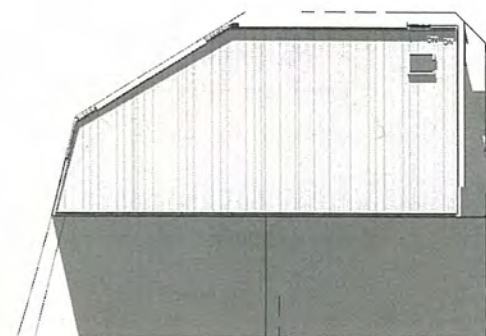

2 WINTER 1200
1 : 500@A3

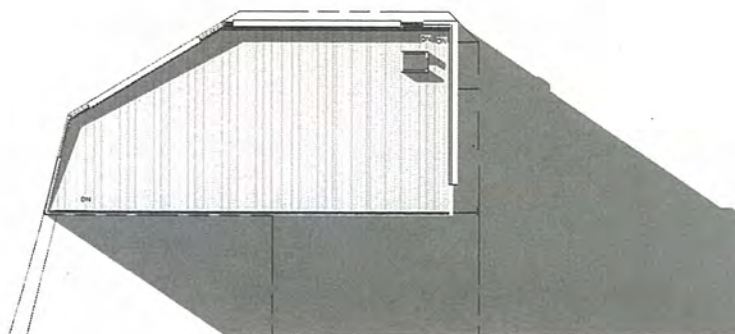

3 WINTER 1500
1 : 500@A3

PLANS AND DOCUMENTS
referred to in the
APPROVAL

27/06/2013

Dated:.....

Received
03/06/2013
BCC DA

PRELIMINARY.

GENERAL NOTES

ISSUE	DATE	REVISION
1	13.02.13	COORDINATION
2	03.06.13	REVISED LAYOUT

ALL CONSTRUCTION TO BE IN ACCORDANCE WITH THE BUILDING CODE OF AUSTRALIA, BUILDING ACT 1975 AS AMENDED, STANDARD BUILDING BY-LAWS AND RELEVANT AUSTRALIAN STANDARDS.

willis greenhalgh architects
26 Chermide Street
Newstead Qld 4006
ABN 42 098 752 384
p 07 3216 0555
f 07 3216 0557
www.wgarchitects.com.au


CLIENT
BLACKWATCH PROJECTS
PROJECT
ABBOTSFORD RD, BOWEN HILLS

LOCATION
**137 ABBOTSFORD RD,
BOWEN HILLS**
DRAWING
SUN STUDY - WINTER SOLSTICE


SCALE	DATE	DRAWN BY
1 : 500	JULY '12	LH

JOB No.	DRAWING No.	REVISION
120062	DA-501	2


COPYRIGHT WILLIS GREENHALGH ARCHITECTS. ALL RIGHTS RESERVED. THIS DRAWING AND RELEVANT AUSTRALIAN STANDARDS, OR IN WHOLE WITHOUT WRITTEN PERMISSION OF WILLIS GREENHALGH ARCHITECTS.

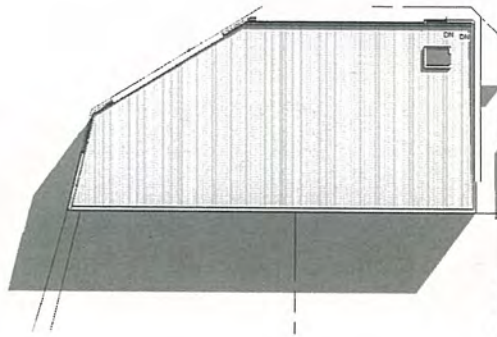

1 EQUINOX 1000
1 : 500@A3

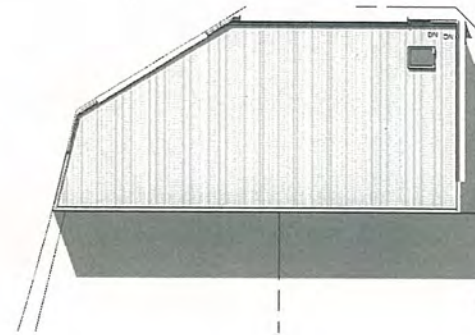

2 EQUINOX 1200
1 : 500@A3

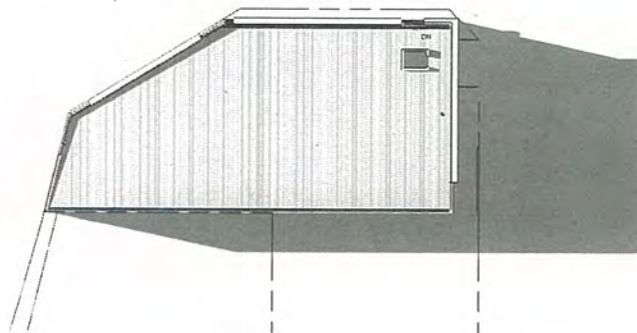

3 EQUINOX 1500
1 : 500@A3

PLANS AND DOCUMENTS
referred to in the
APPROVAL

27/06/2013

Dated:.....

Received
03/06/2013
BCC DA

PRELIMINARY.

GENERAL NOTES

DIMENSIONS TO BE VERIFIED ON SITE PRIOR TO COMMENCEMENT. PREPARATION OF SHOP DRAWINGS OR MANUFACTURING FIGURED DIMENSIONS TAKE PRECEDENCE OVER SCALING. VERIFY LOCATION OF EXISTING SERVICES BEFORE COMMENCEMENT.

ALL CONSTRUCTION TO BE IN ACCORDANCE WITH THE BUILDING CODE OF AUSTRALIA BUILDING ACT 1973 AS AMENDED. STANDARD BUILDING BY-LAWS AND RELEVANT AUSTRALIAN STANDARDS.

ISSUE	DATE	REVISION
1	13.02.13	COORDINATION
2	03.06.13	REVISED LAYOUT

willis greenhalgh architects
26 Chermide Street
Newstead Qld 4006
ABN 42 098 752 384

p 07 3216 0555
f 07 3216 0557
www.wgarchitects.com.au

CLIENT
BLACKWATCH PROJECTS

PROJECT
ABBOTSFORD RD, BOWEN HILLS

LOCATION
**137 ABBOTSFORD RD,
BOWEN HILLS**

DRAWING
EQUINOX

SCALE
1 : 500

DATE
JULY '12

DRAWN BY
LH

JOB No.
120062

DRAWING No.
DA-502

REVISION
2

COPYRIGHT WILLIS GREENHALGH ARCHITECTS. ALL RIGHTS RESERVED. THIS DRAWING AND RELEVANT AUSTRALIAN STANDARDS, OR IN WHOLE WITHOUT WRITTEN PERMISSION OF WILLIS GREENHALGH ARCHITECTS.



PLANS AND DOCUMENTS
referred to in the
APPROVAL

27/06/2013

Dated:.....



1 PROPOSED SUB-DIVISION PLAN

1 : 200@A3

Received
18/02/2013
BCC DA

PRELIMINARY.

GENERAL NOTES

1. DIMENSIONS TO BE VERIFIED ON SITE PRIOR TO COMMENCEMENT. PREPARED BY: [Name]
 2. DIMENSIONS OF MANUFACTURING FIGURES
 3. DIMENSIONS SHALL BE VERIFIED OVER SCALE AND
 4. VERIFY LOCATION OF EXISTING SERVICES
 BEFORE COMMENCEMENT

ALL CONSTRUCTION TO BE IN ACCORDANCE WITH THE BUILDING CODE OF AUSTRALIA, BUILDING ACT 1975 AS AMENDED, STANDARD BUILDING BYLAWS AND RELEVANT AUSTRALIAN STANDARDS.

ISSUE	DATE	REVISION
-------	------	----------

willis greenhalgh architects
 26 Chemside Street
 Newstead Qld 4006
 ABN 42 008 752 384
 p 07 3216 0555
 f 07 3216 0557
 www.wgarchitects.com.au

CLIENT
BLACKWATCH PROJECTS

PROJECT
PROPOSED OFFICE ADDITIONS

LOCATION
**40 THOMPSON ST,
 BOWEN HILLS**

DRAWING
PROPOSED SUB DIVISION PLAN


SCALE
1:200
DATE
JAN '13
DRAWN BY
Author
JOB No.
120002
DRAWING No.
DA-003
REVISION



COPYRIGHT WILLIS GREENHALGH ARCHITECTS. ALL RIGHTS RESERVED.
 THIS DRAWING AND RELEVANT AUSTRALIAN STANDARDS OR BYLAWS
 WITHOUT WRITTEN PERMISSION OF WILLIS GREENHALGH ARCHITECTS.

ABBOTSFORD
ROAD

THOMPSON
STREET

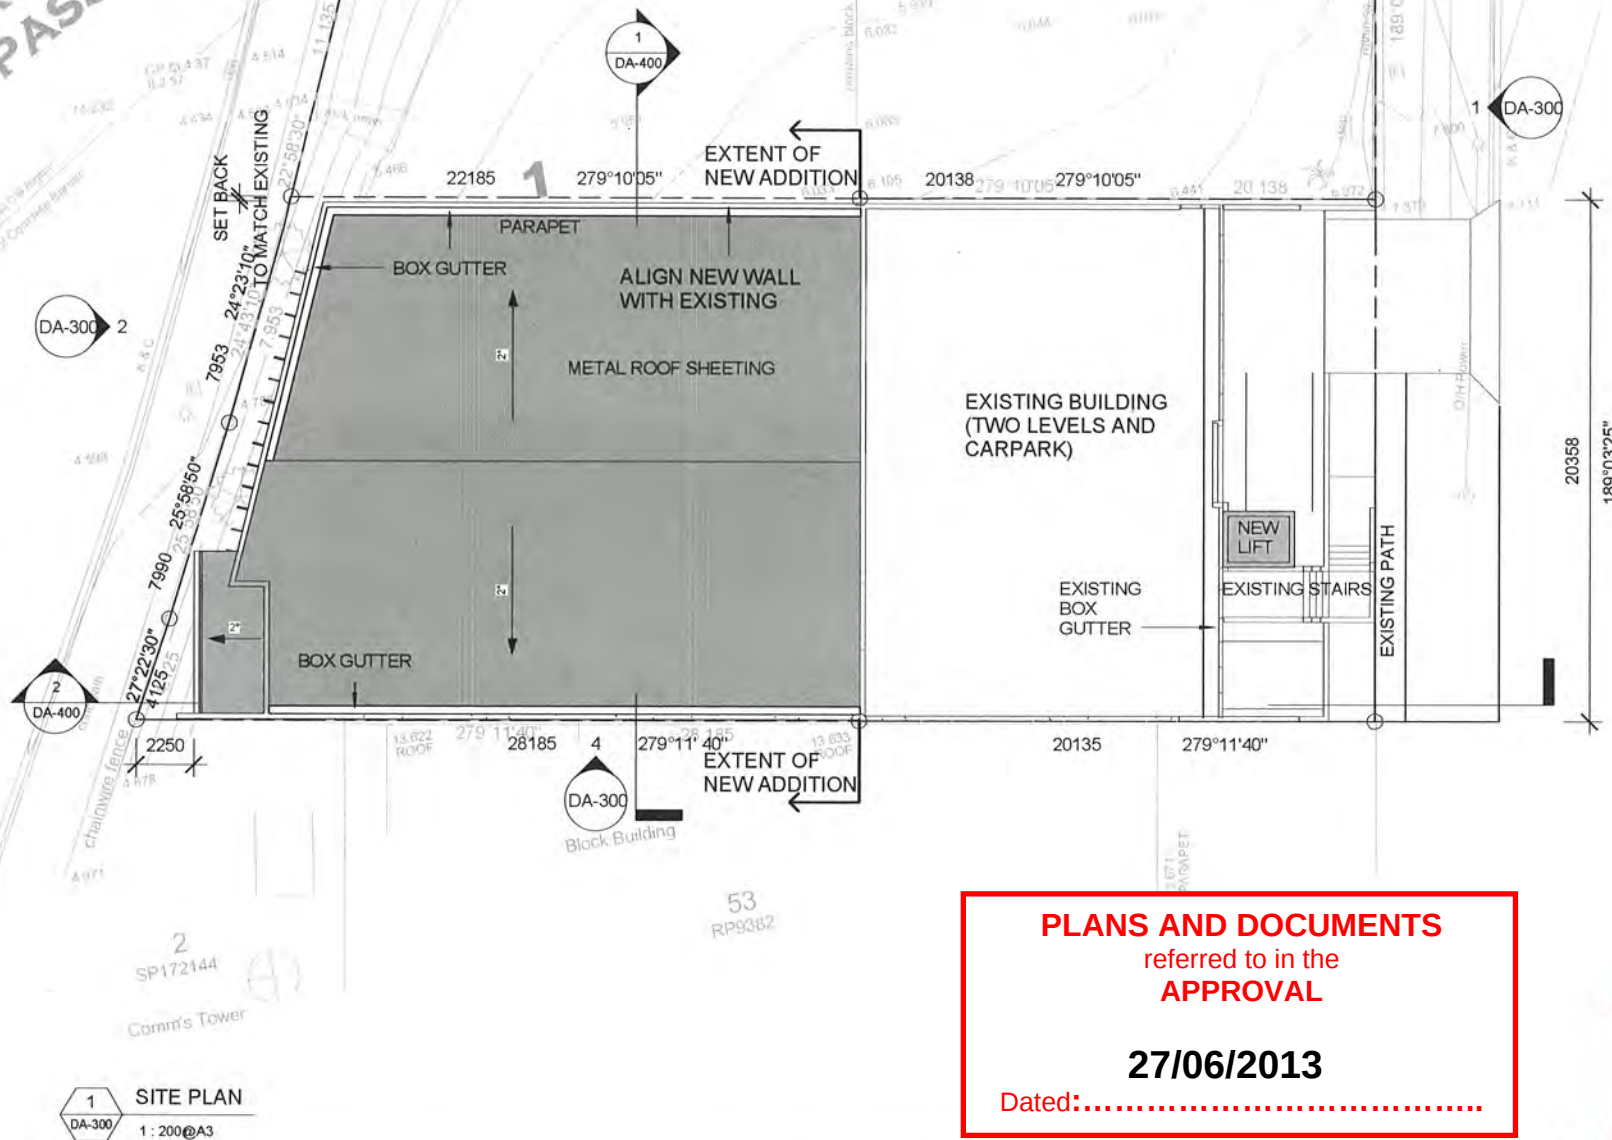

PLANS AND DOCUMENTS
referred to in the
APPROVAL

27/06/2013

Dated:.....

Received
18/02/2013
BCC DA

PRELIMINARY.

GENERAL NOTES

ISSUE	DATE	REVISION
-------	------	----------

DIMENSIONS TO BE VERIFIED ON SITE PRIOR TO COMMENCEMENT, PREPARATION OF SHOP DRAWINGS OR MANUFACTURING. FIGURED DIMENSIONS TAKE PRECEDENCE OVER SCALING.

VERIFY LOCATION OF EXISTING SERVICES BEFORE COMMENCEMENT.

ALL CONSTRUCTION TO BE IN ACCORDANCE WITH THE BUILDING CODE OF AUSTRALIA, BUILDING ACT 1975 AS AMENDED, STANDARD BUILDING BY-LAWS AND RELEVANT AUSTRALIAN STANDARDS.

willis greenhalgh architects

26 Chermiside Street
Newstead Qld 4006
ABN 42 098 752 384

p 07 3216 0555
f 07 3216 0557
www.wgarchitects.com.au

CLIENT
BLACKWATCH
PROJECTS

PROJECT

PROPOSED OFFICE ADDITIONS

LOCATION
40 THOMPSON ST,
BOWEN HILLS

DRAWING

SITE PLAN

SCALE	DATE	DRAWN BY
1:200	JAN '13	Antho
JOB No.	DRAWING No.	REVISION
120062	DA-004	

COPYRIGHT WILLIS GREENHALGH ARCHITECTS. ALL RIGHTS RESERVED.
THIS DRAWING AND RELEVANT AUSTRALIAN STANDARDS, OR IN WHOLE
WITHOUT WRITTEN PERMISSION OF WILLIS GREENHALGH ARCHITECTS.

INNER CITY
BYPASS

ICB ABOVE

ADJOINING SITE


EXISTING
MASONRY WALL

EXISTING
CRDSS-OVER

THOMPSON STREET

ABBOTSFORD RD

ABBOTSFORD
ROAD

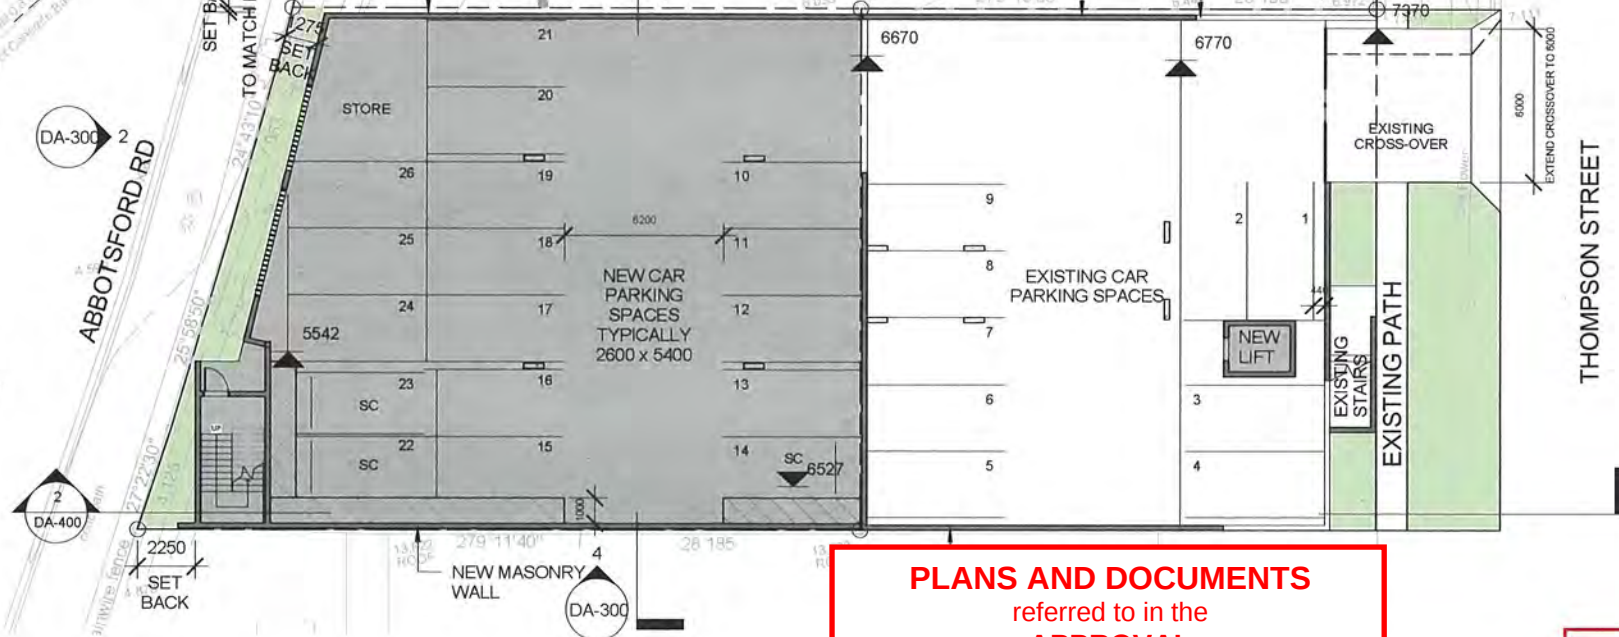

PLANS AND DOCUMENTS
referred to in the
APPROVAL

27/06/2013

Dated:.....

Received
18/02/2013
BCC DA

GENERAL NOTES

1. DIMENSIONS TO BE VERIFIED ON SITE PRIOR TO COMMENCEMENT. PREPARATION OF SHOP DRAWINGS OF MATERIALS TO BE ORDERED. DIMENSIONS TAKE PRECEDENCE OVER SCALES.
2. VERIFY LOCATION OF EXISTING SERVICES BEFORE COMMENCEMENT.
3. ALL CONSTRUCTION TO BE IN ACCORDANCE WITH THE BUILDING CODE OF AUSTRALIA, INCLUDING ACT 1975 AS AMENDED, STANDARD BUILDING BY-LAWS AND RELEVANT AUSTRALIAN STANDARDS.

ISSUE	DATE	REVISION
1	13.07.12	REVIEW ISSUE
2	11.09.12	REVIEW ISSUE
3	11.09.12	REVIEW ISSUE
4	09.10.12	REVIEW ISSUE
5	11.01.13	REVIEW ISSUE
6	14.01.13	REVIEW ISSUE

willis greenhale architects
26 Chemside Street
Newstead Qld 4006
ABN 42 098 752 394
p 07 3218 0555
f 07 3218 0557
www.wgarchitects.com.au

CLIENT
**BLACKWATCH
PROJECTS**
PROJECT
PROPOSED OFFICE ADDITIONS


LOCATION
**40 THOMPSON ST,
BOWEN HILLS**
DRAWING
GROUND FLOOR PLAN

SCALE
1:200
DATE
JAN '13
JOB NO.
120062
DRAWING NO.
DA-100
REVISION
6
DRAWN BY
SS
COPRIGHT WILLIS GREENHALL ARCHITECTS. ALL RIGHTS RESERVED.
THIS DRAWING AND RELYING AUSTRALIAN STANDARDS OR IN WHOLE
WITHOUT WRITTEN PERMISSION OF WILLIS GREENHALL ARCHITECTS.

PLANS AND DOCUMENTS
referred to in the
APPROVAL

27/06/2013

Dated:.....

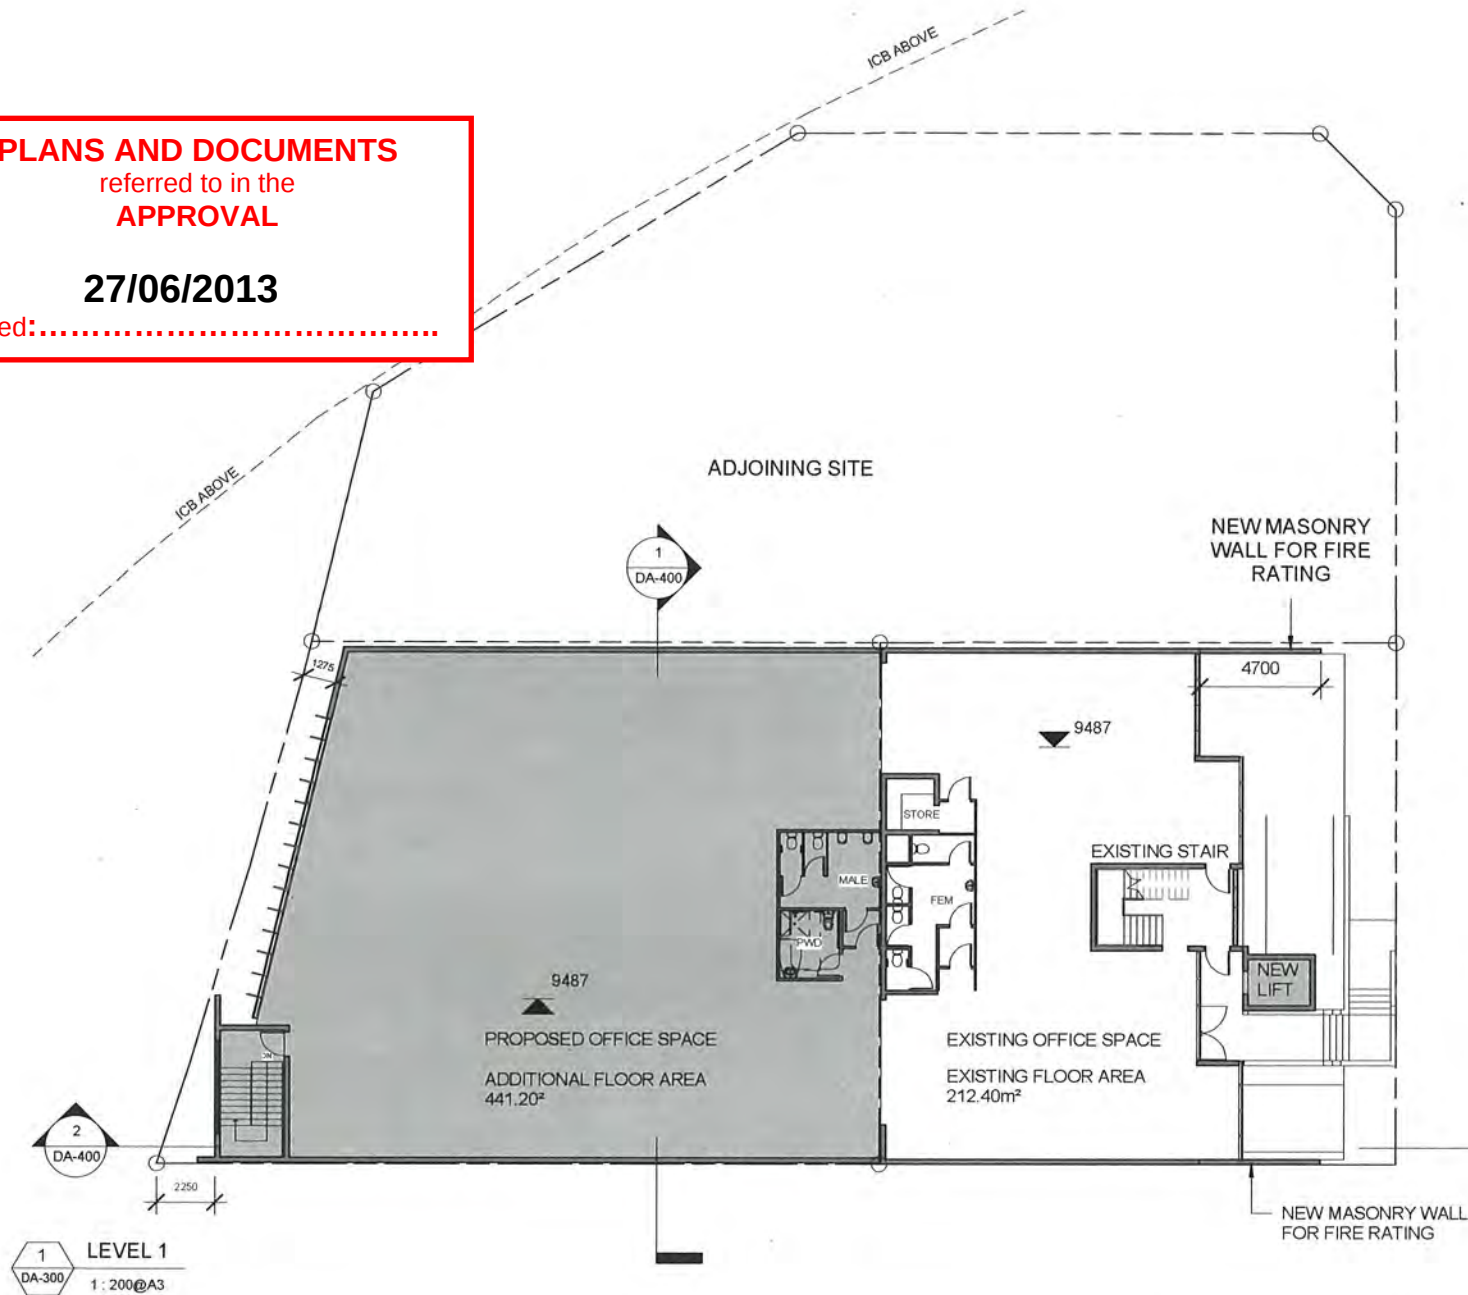

Received
18/02/2013
BCC DA

GENERAL NOTES

DIMENSIONS TO BE VERIFIED ON SITE PRIOR TO COMMENCEMENT. PREPARATION OF SHOP DRAWINGS OR MANUFACTURING TOLERANCES DIMENSIONS TAKE PRECEDENCE OVER SCALING. VERIFY LOCATION OF EXISTING SERVICES BEFORE COMMENCEMENT. ALL CONSTRUCTION TO BE IN ACCORDANCE WITH THE BUILDING CODE OF AUSTRALIA, BUILDING ACT 1975 AS AMENDED, STANDARD BUILDING BY-LAWS AND RELEVANT AUSTRALIAN STANDARDS.

ISSUE	DATE	REVISION
2	11/09/12	REVIEW ISSUE
3	11/09/12	REVIEW ISSUE
4	09/10/12	REVIEW ISSUE
5	14/11/12	REVIEW ISSUE
6	11/01/13	REVIEW ISSUE
7	14/01/13	REVIEW ISSUE
8	04/02/13	CLIENT REVIEW

willis greenhagh architects
26 Chemsides Street
Newstead Qld 4006
ABN 42 098 752 384

p 07 3218 0555
f 07 3218 0557
www.wgarchitects.com.au

CLIENT
BLACKWATCH PROJECTS

PROJECT
PROPOSED OFFICE ADDITIONS

LOCATION
**40 THOMPSON ST,
BOWEN HILLS**

DRAWING
LEVEL 1 FLOOR PLAN

SCALE
1:200

DATE
JAN '13

DRAWN BY
LN

JOB NO.
120002

DRAWING NO.
DA-101

REVISION
8


COPYRIGHT WILLIS GREENHAGH ARCHITECTS. ALL RIGHTS RESERVED. THIS DRAWING AND RELEVANT AUSTRALIAN STANDARDS OR BY-LAWS WITHOUT WRITTEN PERMISSION OF WILLIS GREENHAGH ARCHITECTS.

PLANS AND DOCUMENTS

referred to in the
APPROVAL

27/06/2013

Dated:.....

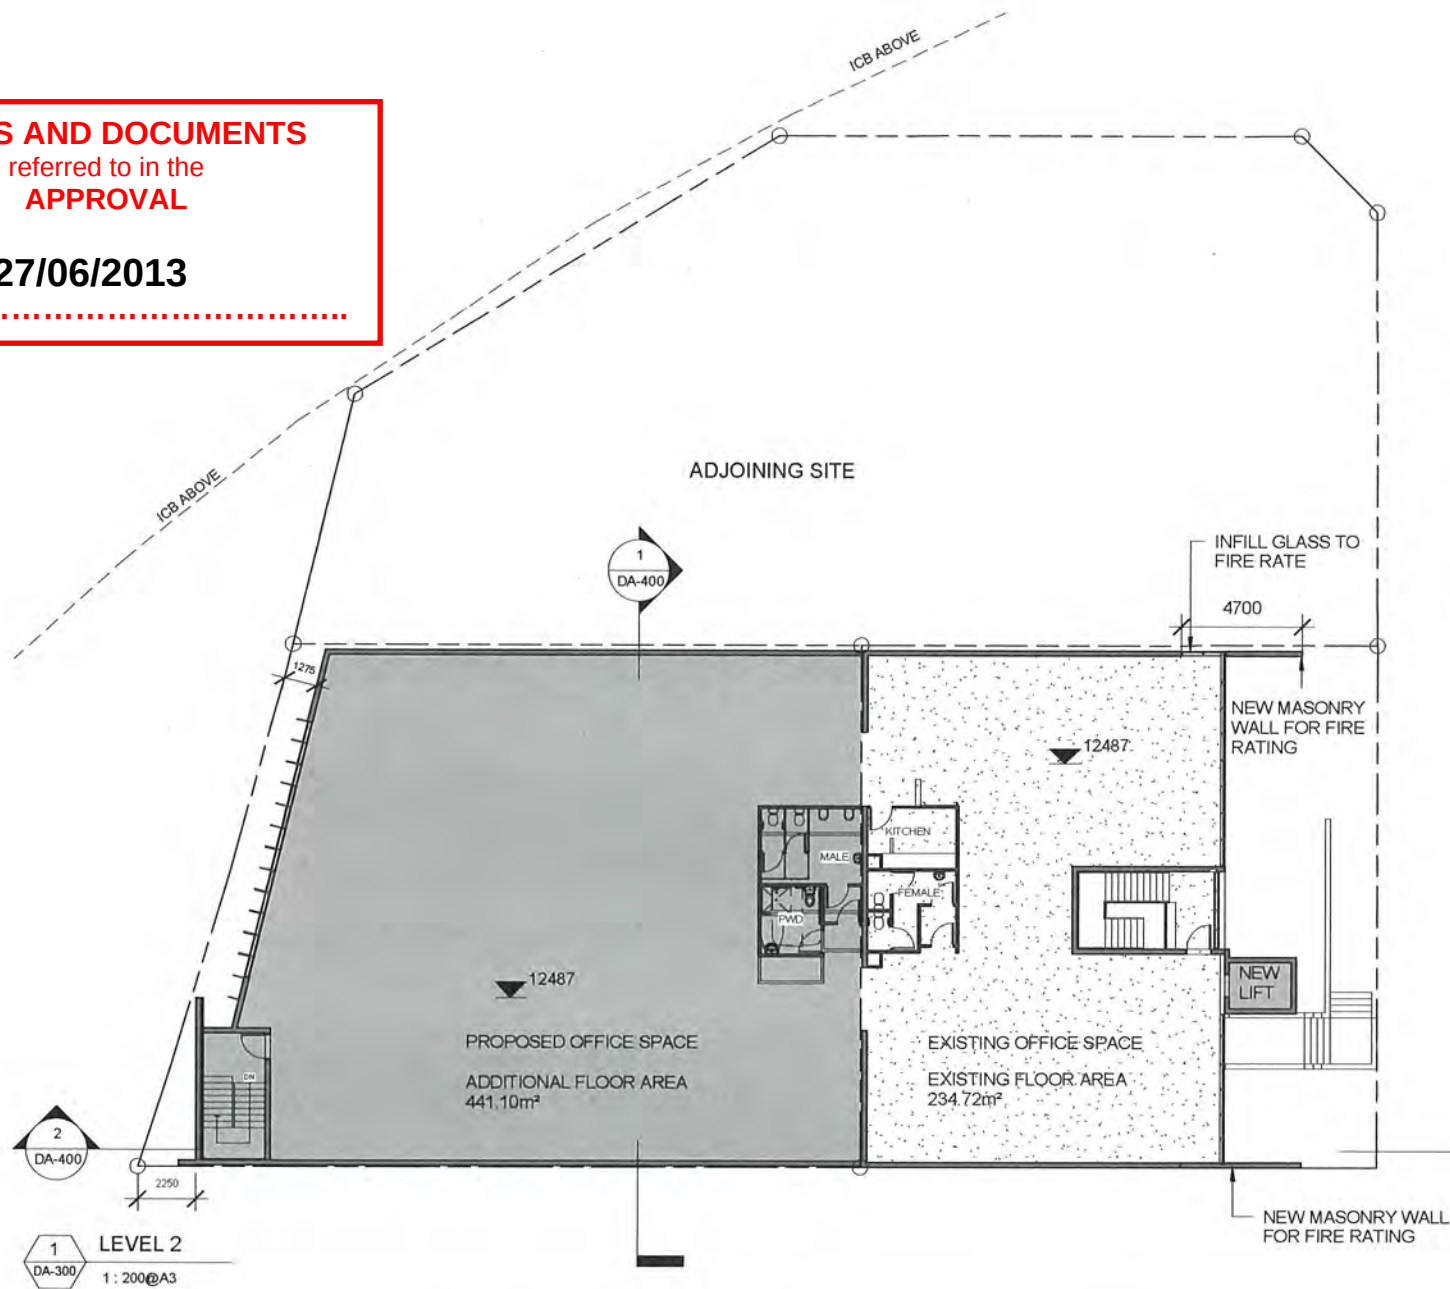

Received
18/02/2013
BCC DA

GENERAL NOTES

3. DIMENSIONS TO BE VERIFIED ON SITE PRIOR TO COMMENCEMENT. PREPARATION OF SHOP DRAWINGS OR MANUFACTURING FIGURES. 3. DIMENSIONS TAKE PRECEDENCE OVER SCALES. 4. VERIFY LOCATION OF EXISTING SERVICES BEFORE COMMENCEMENT. 5. ALL CONSTRUCTION TO BE IN ACCORDANCE WITH THE BUILDING CODE OF AUSTRALIA (BUSHFIRE ACT 1973 AS AMENDED, STANDARD BUILDING BY-LAWS AND RELEVANT AUSTRALIAN STANDARDS.

ISSUE	DATE	REVISION
3	11/09/12	REVIEW ISSUE
4	11/09/12	REVIEW ISSUE
5	02/10/12	REVIEW ISSUE
6	14/11/12	REVIEW ISSUE
7	11/01/13	REVIEW ISSUE
8	14/01/13	REVIEW ISSUE
9	04/02/13	CLIENT REVIEW

willis greenhalgh architects
26 Chemsides Street
Newstead Qld 4006
ABN 42 098 752 384

p 07 3218 0555
f 07 3218 0557
www.wgarchitects.com.au

CLIENT
BLACKWATCH PROJECTS

PROJECT
PROPOSED OFFICE ADDITIONS

LOCATION
**40 THOMPSON ST,
BOWEN HILLS**

DRAWING
LEVEL 2 FLOOR PLAN

SCALE
1:200

DATE
JAN '13

DRAWN BY
LN

JOB No.
120062

DRAWING No.
DA-102

REVISION
9

COPYRIGHT WILLIS GREENHALGH ARCHITECTS ALL RIGHTS RESERVED. THIS DRAWING AND RELEVANT AUSTRALIAN STANDARDS OR BY-LAWS WITHOUT WRITTEN PERMISSION OF WILLIS GREENHALGH ARCHITECTS.

AMENDED IN RED

05/06/2013




Materials on masonry wall to be altered in accordance with Conditions

PLANS AND DOCUMENTS referred to in the APPROVAL

27/06/2013

Dated:.....

Materials on masonry to be altered in accordance with Conditions

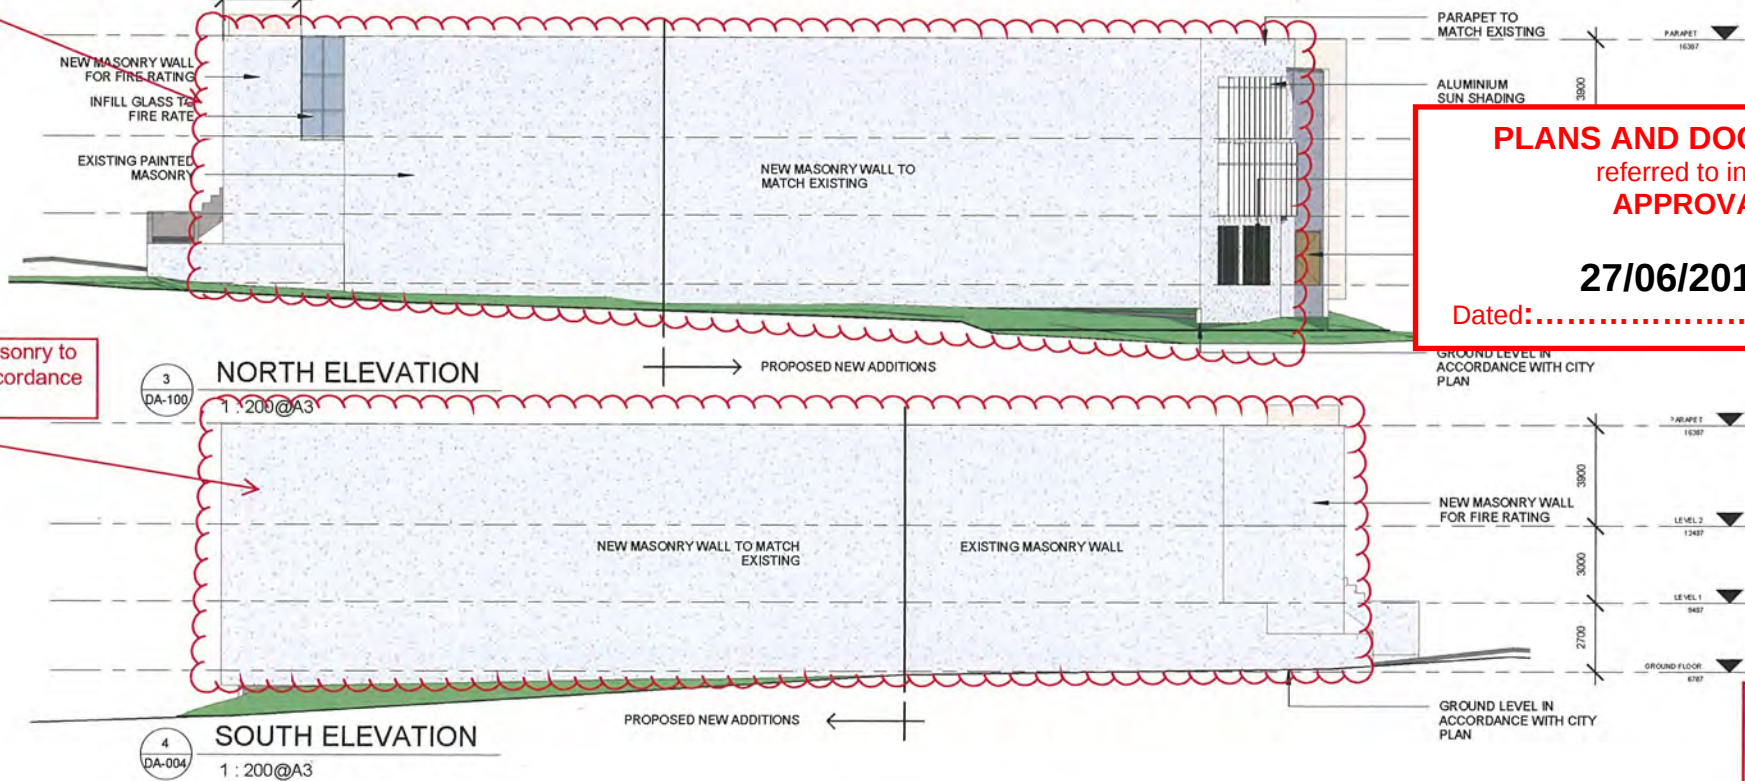

Received
18/02/2013
BCC DA

GENERAL NOTES

1. DIMENSIONS TO BE VERIFIED ON SITE PRIOR TO COMMENCEMENT. PREPARATION OF SHOP DRAWINGS OF MANUFACTURING FIGURED DIMENSIONS TAKE PRECEDENCE OVER SCALING.

2. VERIFICATION OF EXISTING SERVICES BEFORE COMMENCEMENT.

3. ALL CONSTRUCTION TO BE IN ACCORDANCE WITH THE BUILDING CODE OF AUSTRALIA, BUILDING ACT 1975 AS AMENDED, STANDARD BUILDING BYLAWS AND RELEVANT AUSTRALIAN STANDARDS.

ISSUE	DATE	REVISION
1	13.07.12	REVIEW ISSUE
2	11.09.12	REVIEW ISSUE
3	11.01.13	REVIEW ISSUE
4	14.01.13	REVIEW ISSUE

WILLIS GREENHALGH ARCHITECTS
WGA
willis greenhalgh architects

26 Chemsede Street
Newstead Qld 4006
ABN 42 098 752 384

p 07 3218 0555
f 07 3216 0557
www.wgarchitects.com.au

CLIENT
BLACKWATCH
PROJECTS

PROJECT
PROPOSED OFFICE ADDITIONS

LOCATION
40 THOMPSON ST,
BOWEN HILLS

DRAWING
ELEVATIONS

SCALE
1:200

DATE
JAN '13


DRAWN BY
LN

JOB NO.
120062

DRAWING NO.
DA-300

REVISION
4


COPYRIGHT WILLIS GREENHALGH ARCHITECTS. ALL RIGHTS RESERVED.
THIS DRAWING AND FILE IS UNLAWFUL TO REPRODUCE, OR IN WHOLE OR IN PART, WITHOUT WRITTEN PERMISSION OF WILLIS GREENHALGH ARCHITECTS.

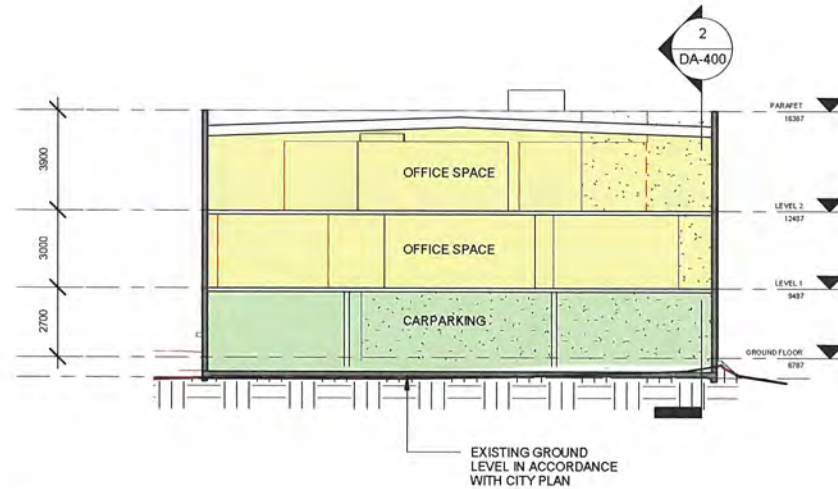

1
DA-004
SECTION 1
1 : 200@A3

PLANS AND DOCUMENTS
referred to in the
APPROVAL

27/06/2013
Dated:.....

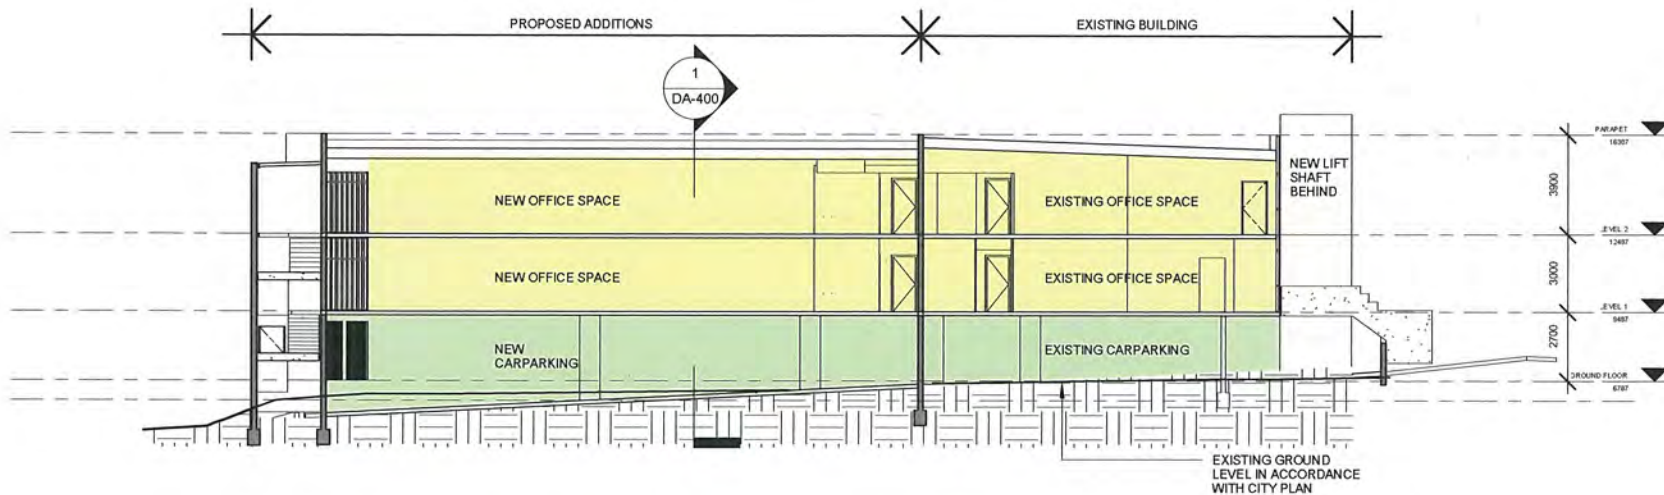

2
DA-004
SECTION 2
1 : 200@A3

Received
18/02/2013
BCC DA

PRELIMINARY.

GENERAL NOTES

1. DIMENSIONS TO BE VERIFIED ON SITE PRIOR TO COMMENCEMENT. PREPARATION OF SHOP DRAWINGS OR MANUFACTURING FIGURES. DIMENSIONS TAKE PRECEDENCE OVER SIZING. VERIFY LOCATION OF EXISTING SERVICES BEFORE COMMENCEMENT.

2. ALL CONSTRUCTION TO BE IN ACCORDANCE WITH THE BUILDING CODE OF AUSTRALIA, BUILDING ACT 1975 AS AMENDED, STANDARD BUILDING BY LAWS AND RELEVANT AUSTRALIAN STANDARDS.

ISSUE DATE REVISION

willis greenhalgh architects
26 Chermide Street
Newstead Qld 4006
ABN 42 098 752 384

p 07 3216 0555
f 07 3216 0557
www.wgarchitects.com.au

CLIENT
BLACKWATCH PROJECTS

PROJECT
PROPOSED OFFICE ADDITIONS

LOCATION
**40 THOMPSON ST,
BOWEN HILLS**

DRAWING
SECTIONS

SCALE
1:200

DATE
JAN '13

DRAWN BY
Author

JOB No.
120062

DRAWING No.
DA-400

REVISION

COPYRIGHT WILLIS GREENHALGH ARCHITECTS. ALL RIGHTS RESERVED. THIS DRAWING AND RELEVANT AUSTRALIAN STANDARDS OR BY LAWS WITHOUT WRITTEN PERMISSION OF WILLIS GREENHALGH ARCHITECTS.