


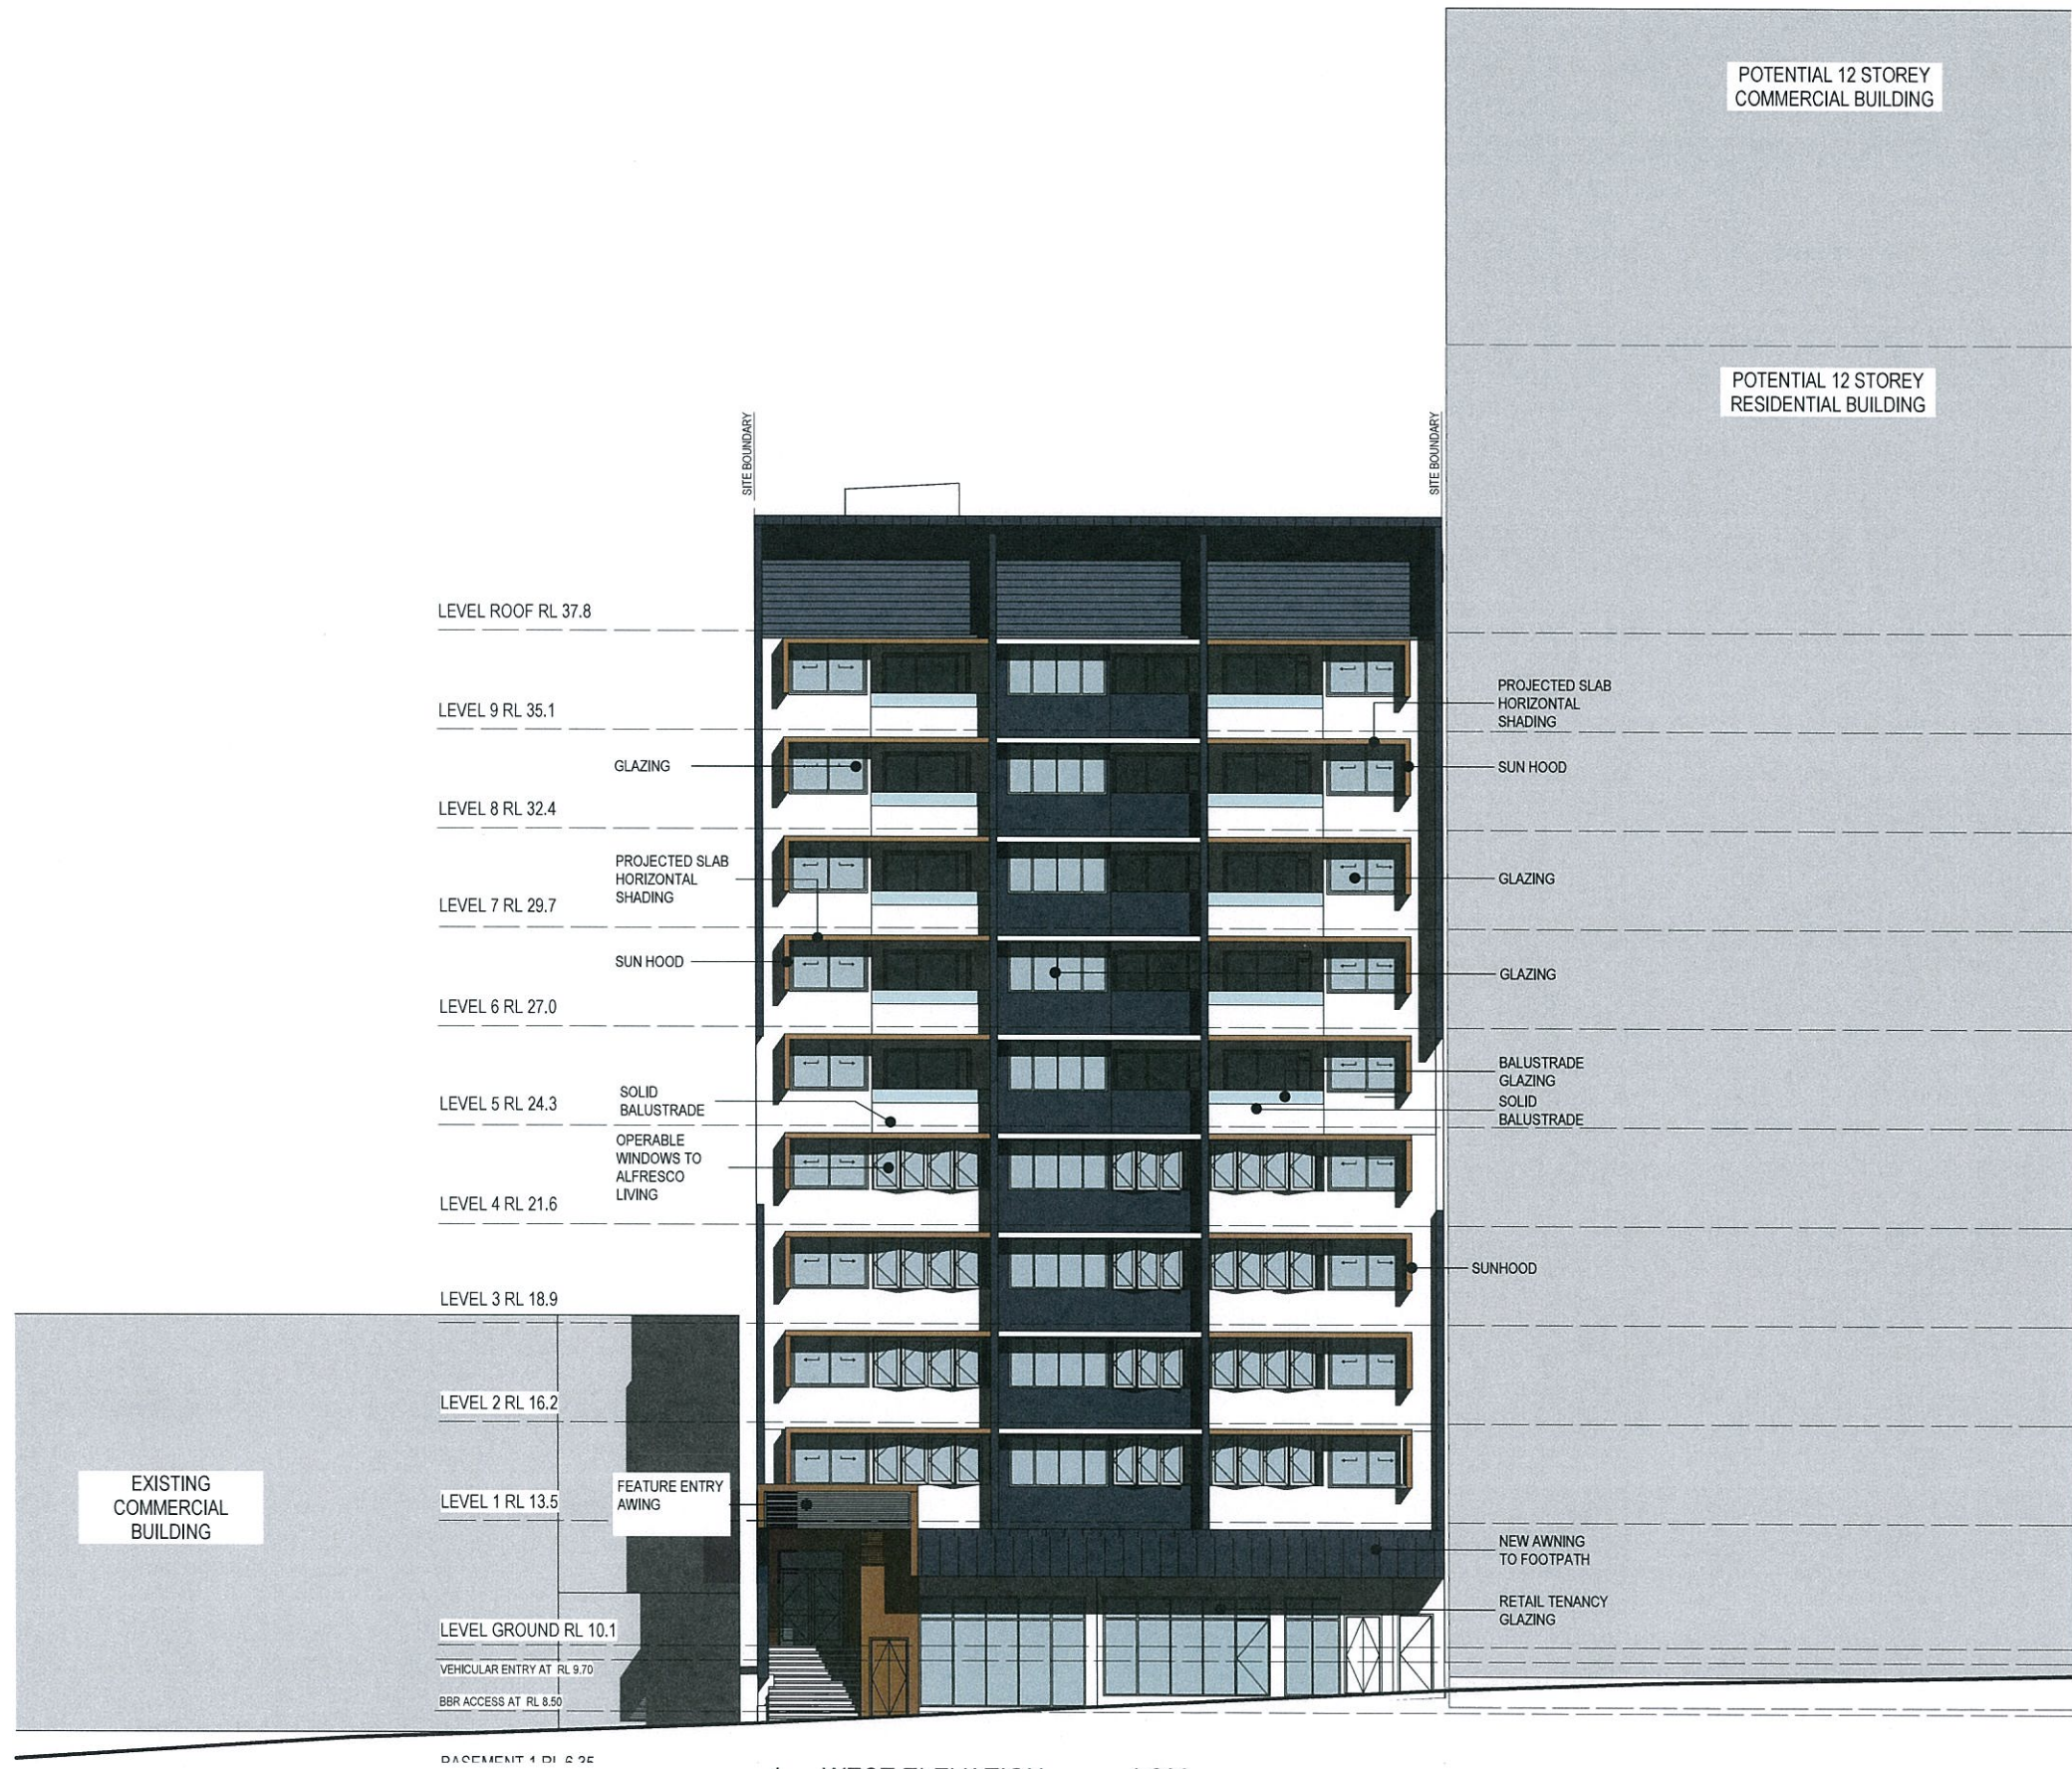

PLANS AND DOCUMENTS
referred to in the PDA APPROVAL

19 MAR 2014

MEDQ

SCHEMATIC

PROPOSED DEVELOPMENT

PATON

ARCHITECTURE COPYRIGHT PATON ARCHITECTURE PTY. LTD

dameline
PROPERTY DEVELOPMENT

Issue	Revision	Date	Auth
A	PRELIMINARY	04.10.13	JPT
B	CO-ORDINATION	07.12.13	JPT
C	REVIEW	10.01.14	JPT
D	DA ISSUE	29.01.14	JPT
E	DA REVIEW 2	27.02.14	JPT

Client
DAMELINE PTY LTD


Project Name and Location
RESIDENTIAL DEVELOPMENT 9-11 BOWEN BRIDGE RD, HERSTON

Scale
As Shown

Drawing Title
ELEVATIONS

DA ISSUE

Date	Drawn	Checked	Approved
18.09.13	JPT	JPT	JPT
Job no.	Drawing no.	Issue	
4101	SD 3002	E	

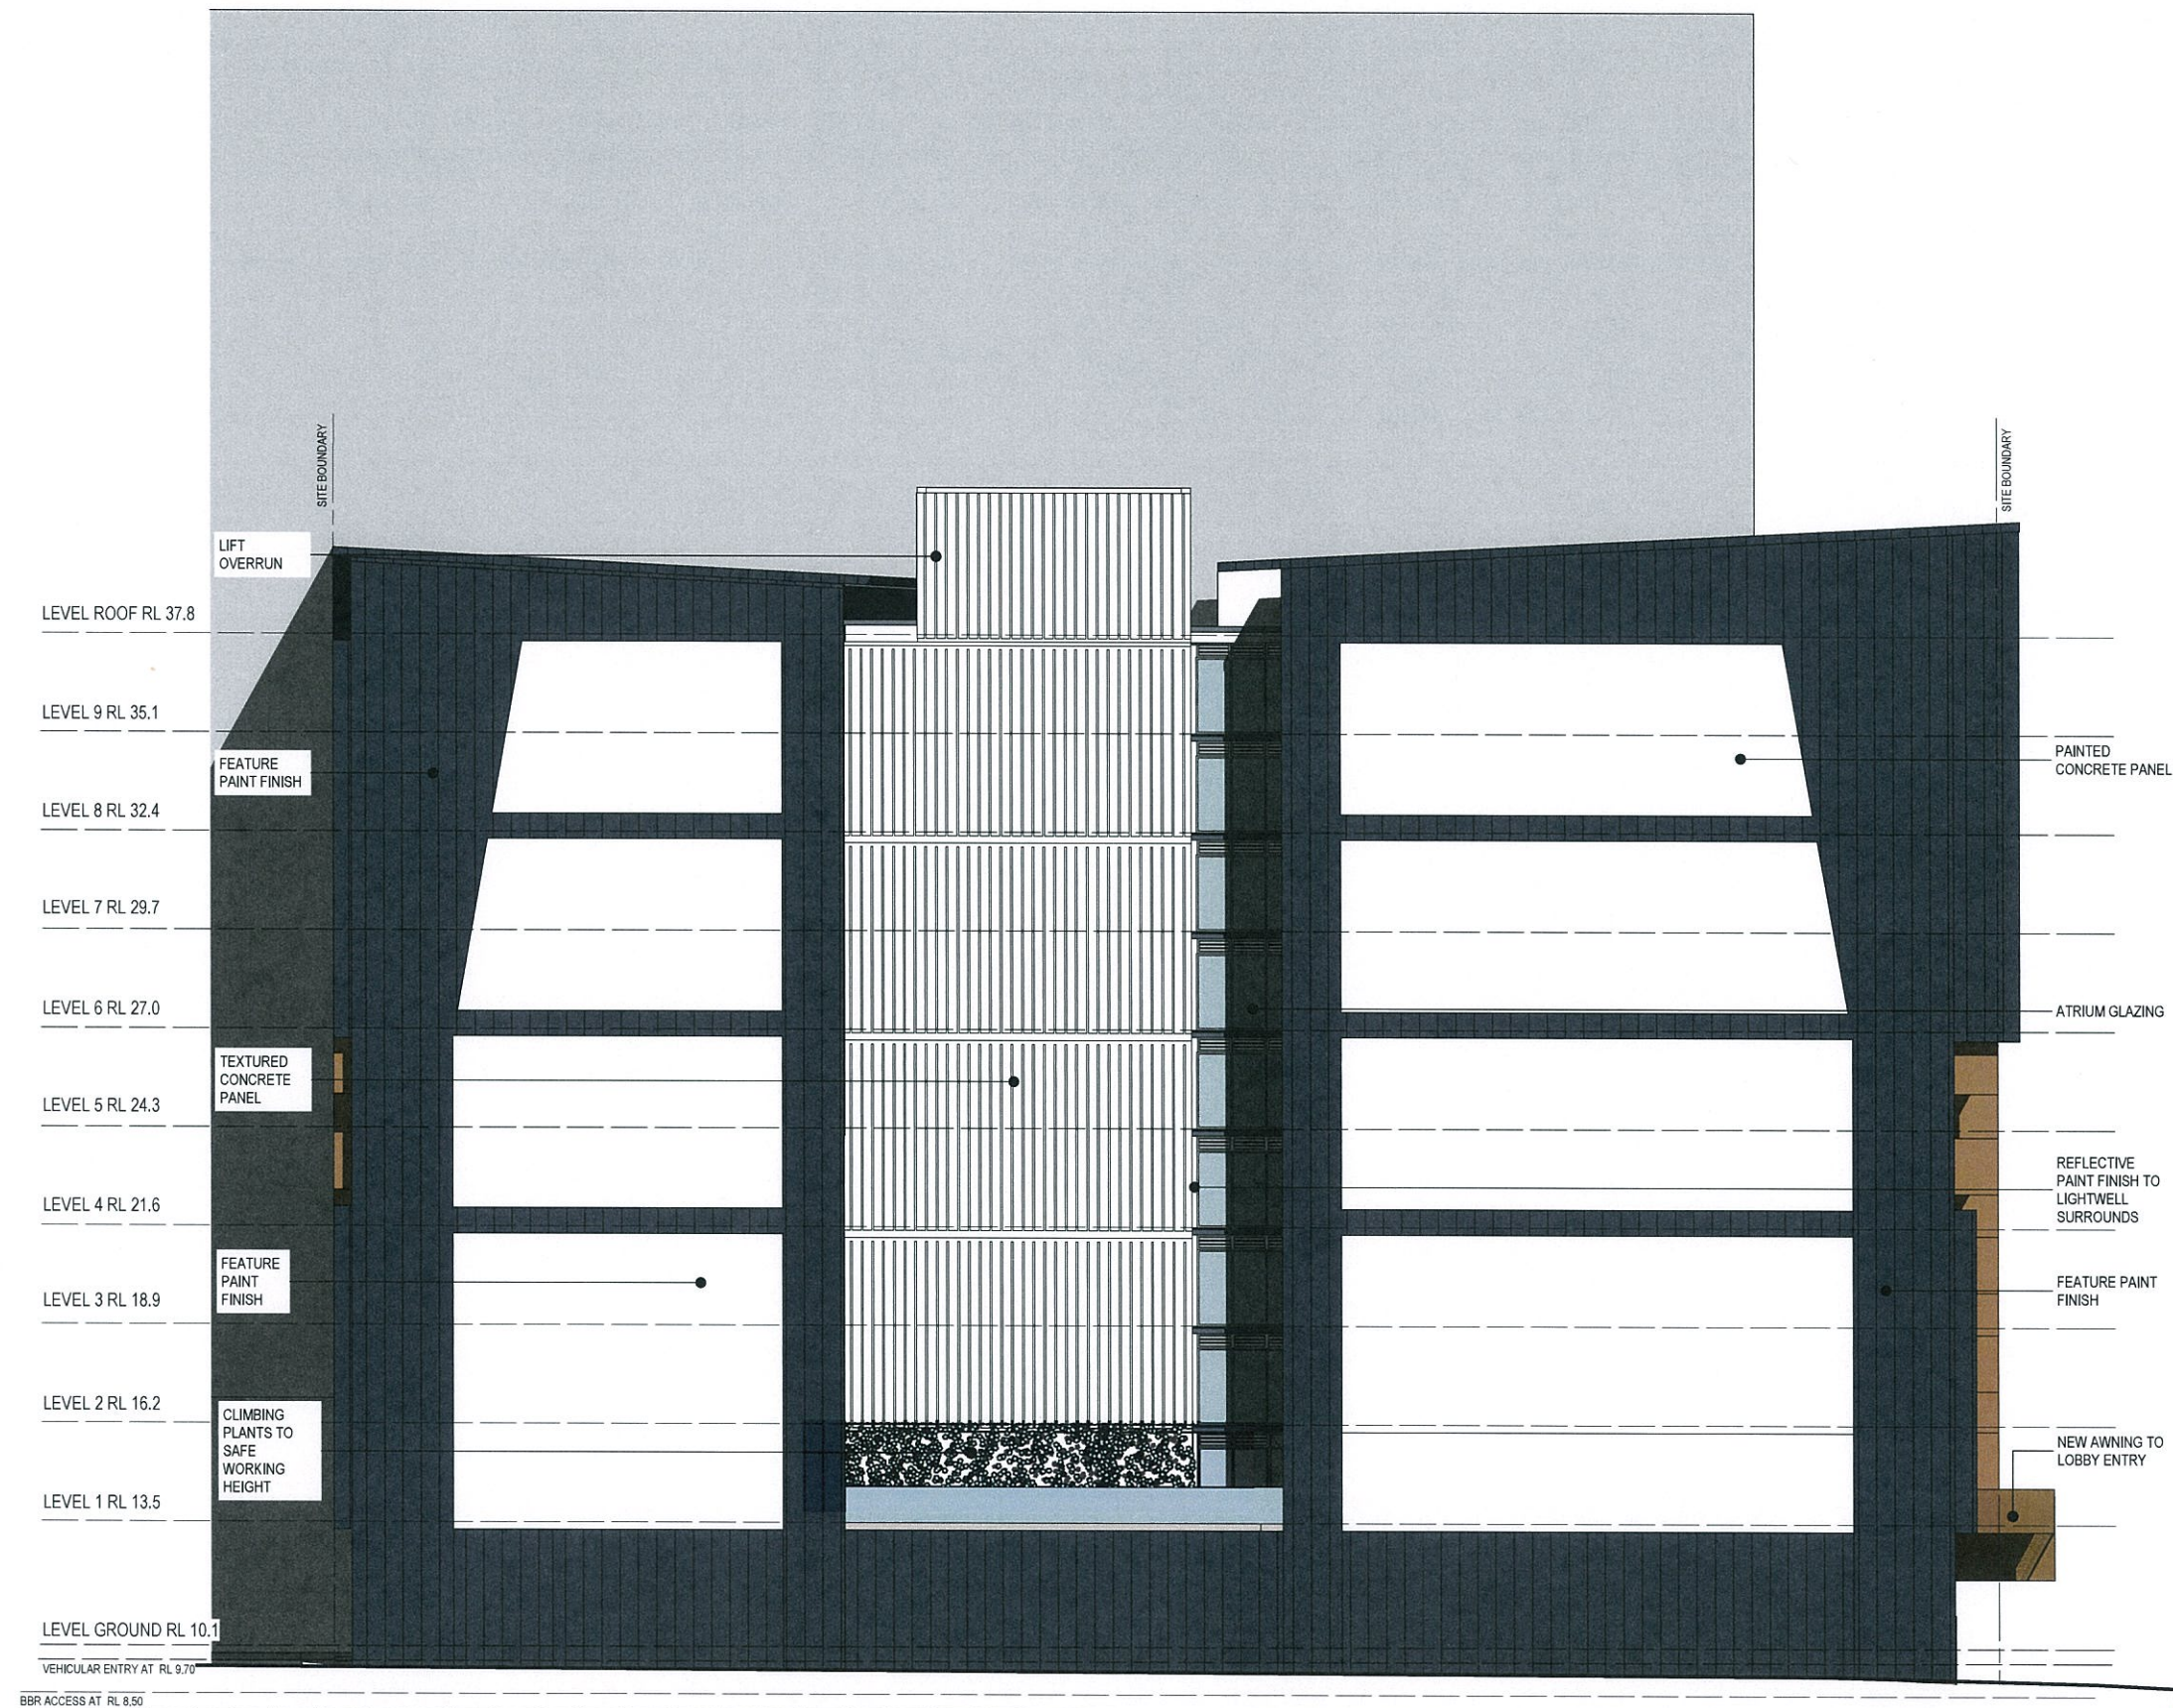

1 NORTH ELEVATION 1:200

PLANS AND DOCUMENTS
referred to in the PDA APPROVAL

19 MAR 2014

MEDQ

Issue	Revision	Date	Auth
A	PRELIMINARY	04.10.13	JPT
B	CO-ORDINATION	07.12.13	JPT
C	REVIEW	10.01.14	JPT
D	DA ISSUE	29.01.14	JPT
E	DA REVIEW 2	27.02.14	JPT

Client
DAMELINE PTY LTD


Project Name and Location
RESIDENTIAL DEVELOPMENT 9-11 BOWEN BRIDGE RD, HERSTON

Scale
As Shown

Drawing Title
ELEVATIONS

DA ISSUE

Date 18.09.13	Drawn JPT	Checked JPT	Approved JPT
Job no. 4101	Drawing no. SD 3003	Issue E	

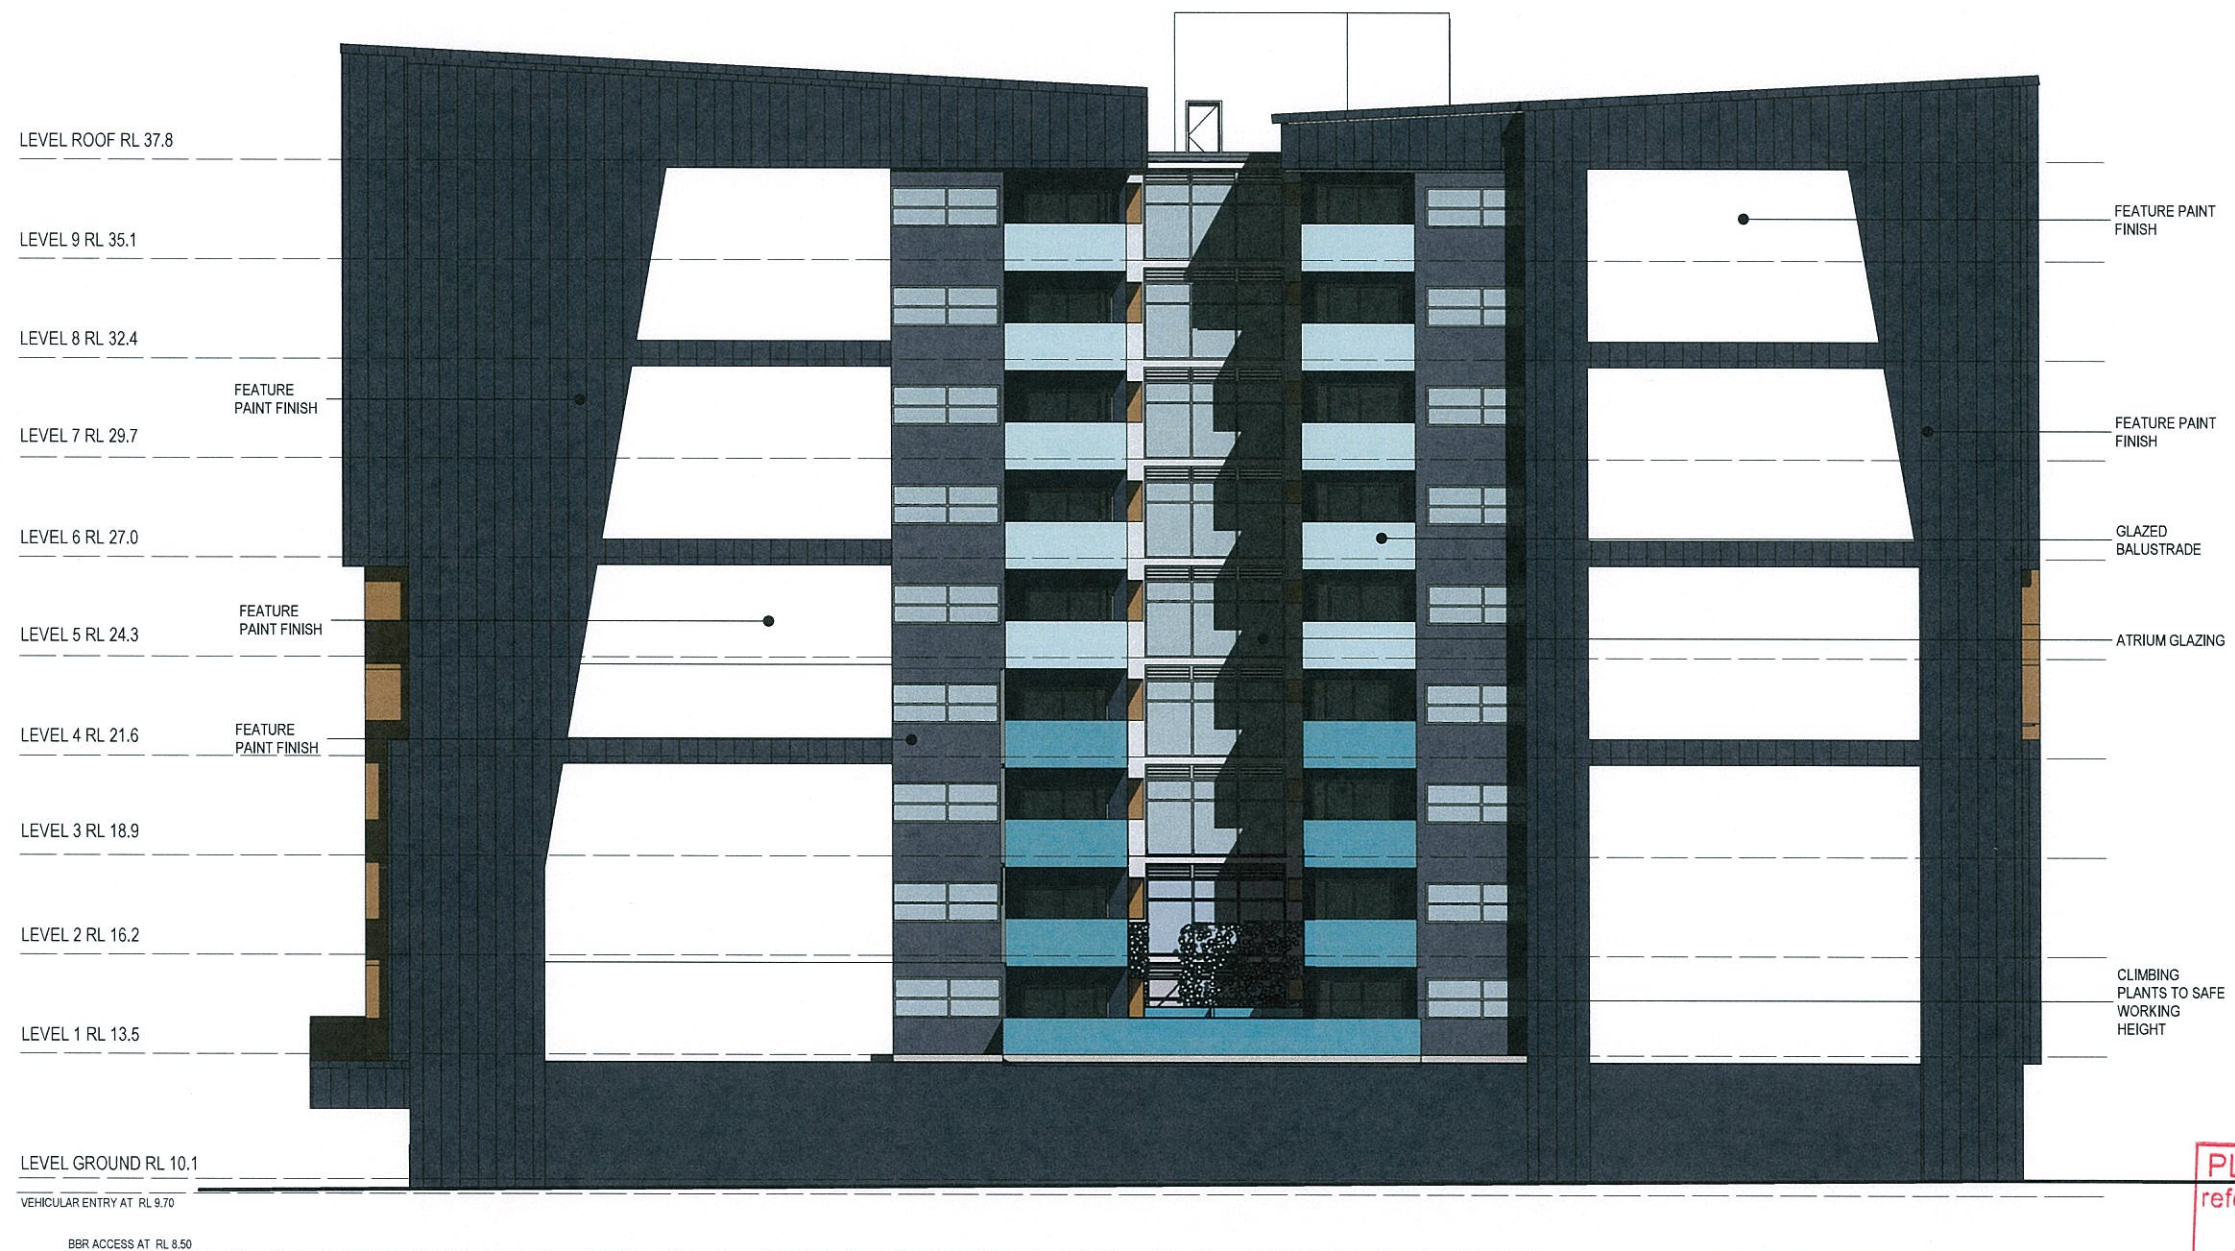

1 SOUTH ELEVATION 1:200

Issue	Revision	Date	Auth
A	CO-ORDINATION	07.12.13	JPT
B	REVIEW	10.01.14	JPT
C	DA ISSUE	29.01.14	JPT
D	DA REVIEW 2	27.02.14	JPT

Client
DAMELINE PTY LTD


Project Name and Location
RESIDENTIAL DEVELOPMENT 9-11 BOWEN BRIDGE RD, HERSTON

Scale
As Shown

Drawing Title
ELEVATIONS

DA ISSUE

Date	Drawn	Checked	Approved
18.09.13	JPT	JPT	JPT
Job no.	Drawing no.	Issue	
4101	SD 3004	D	

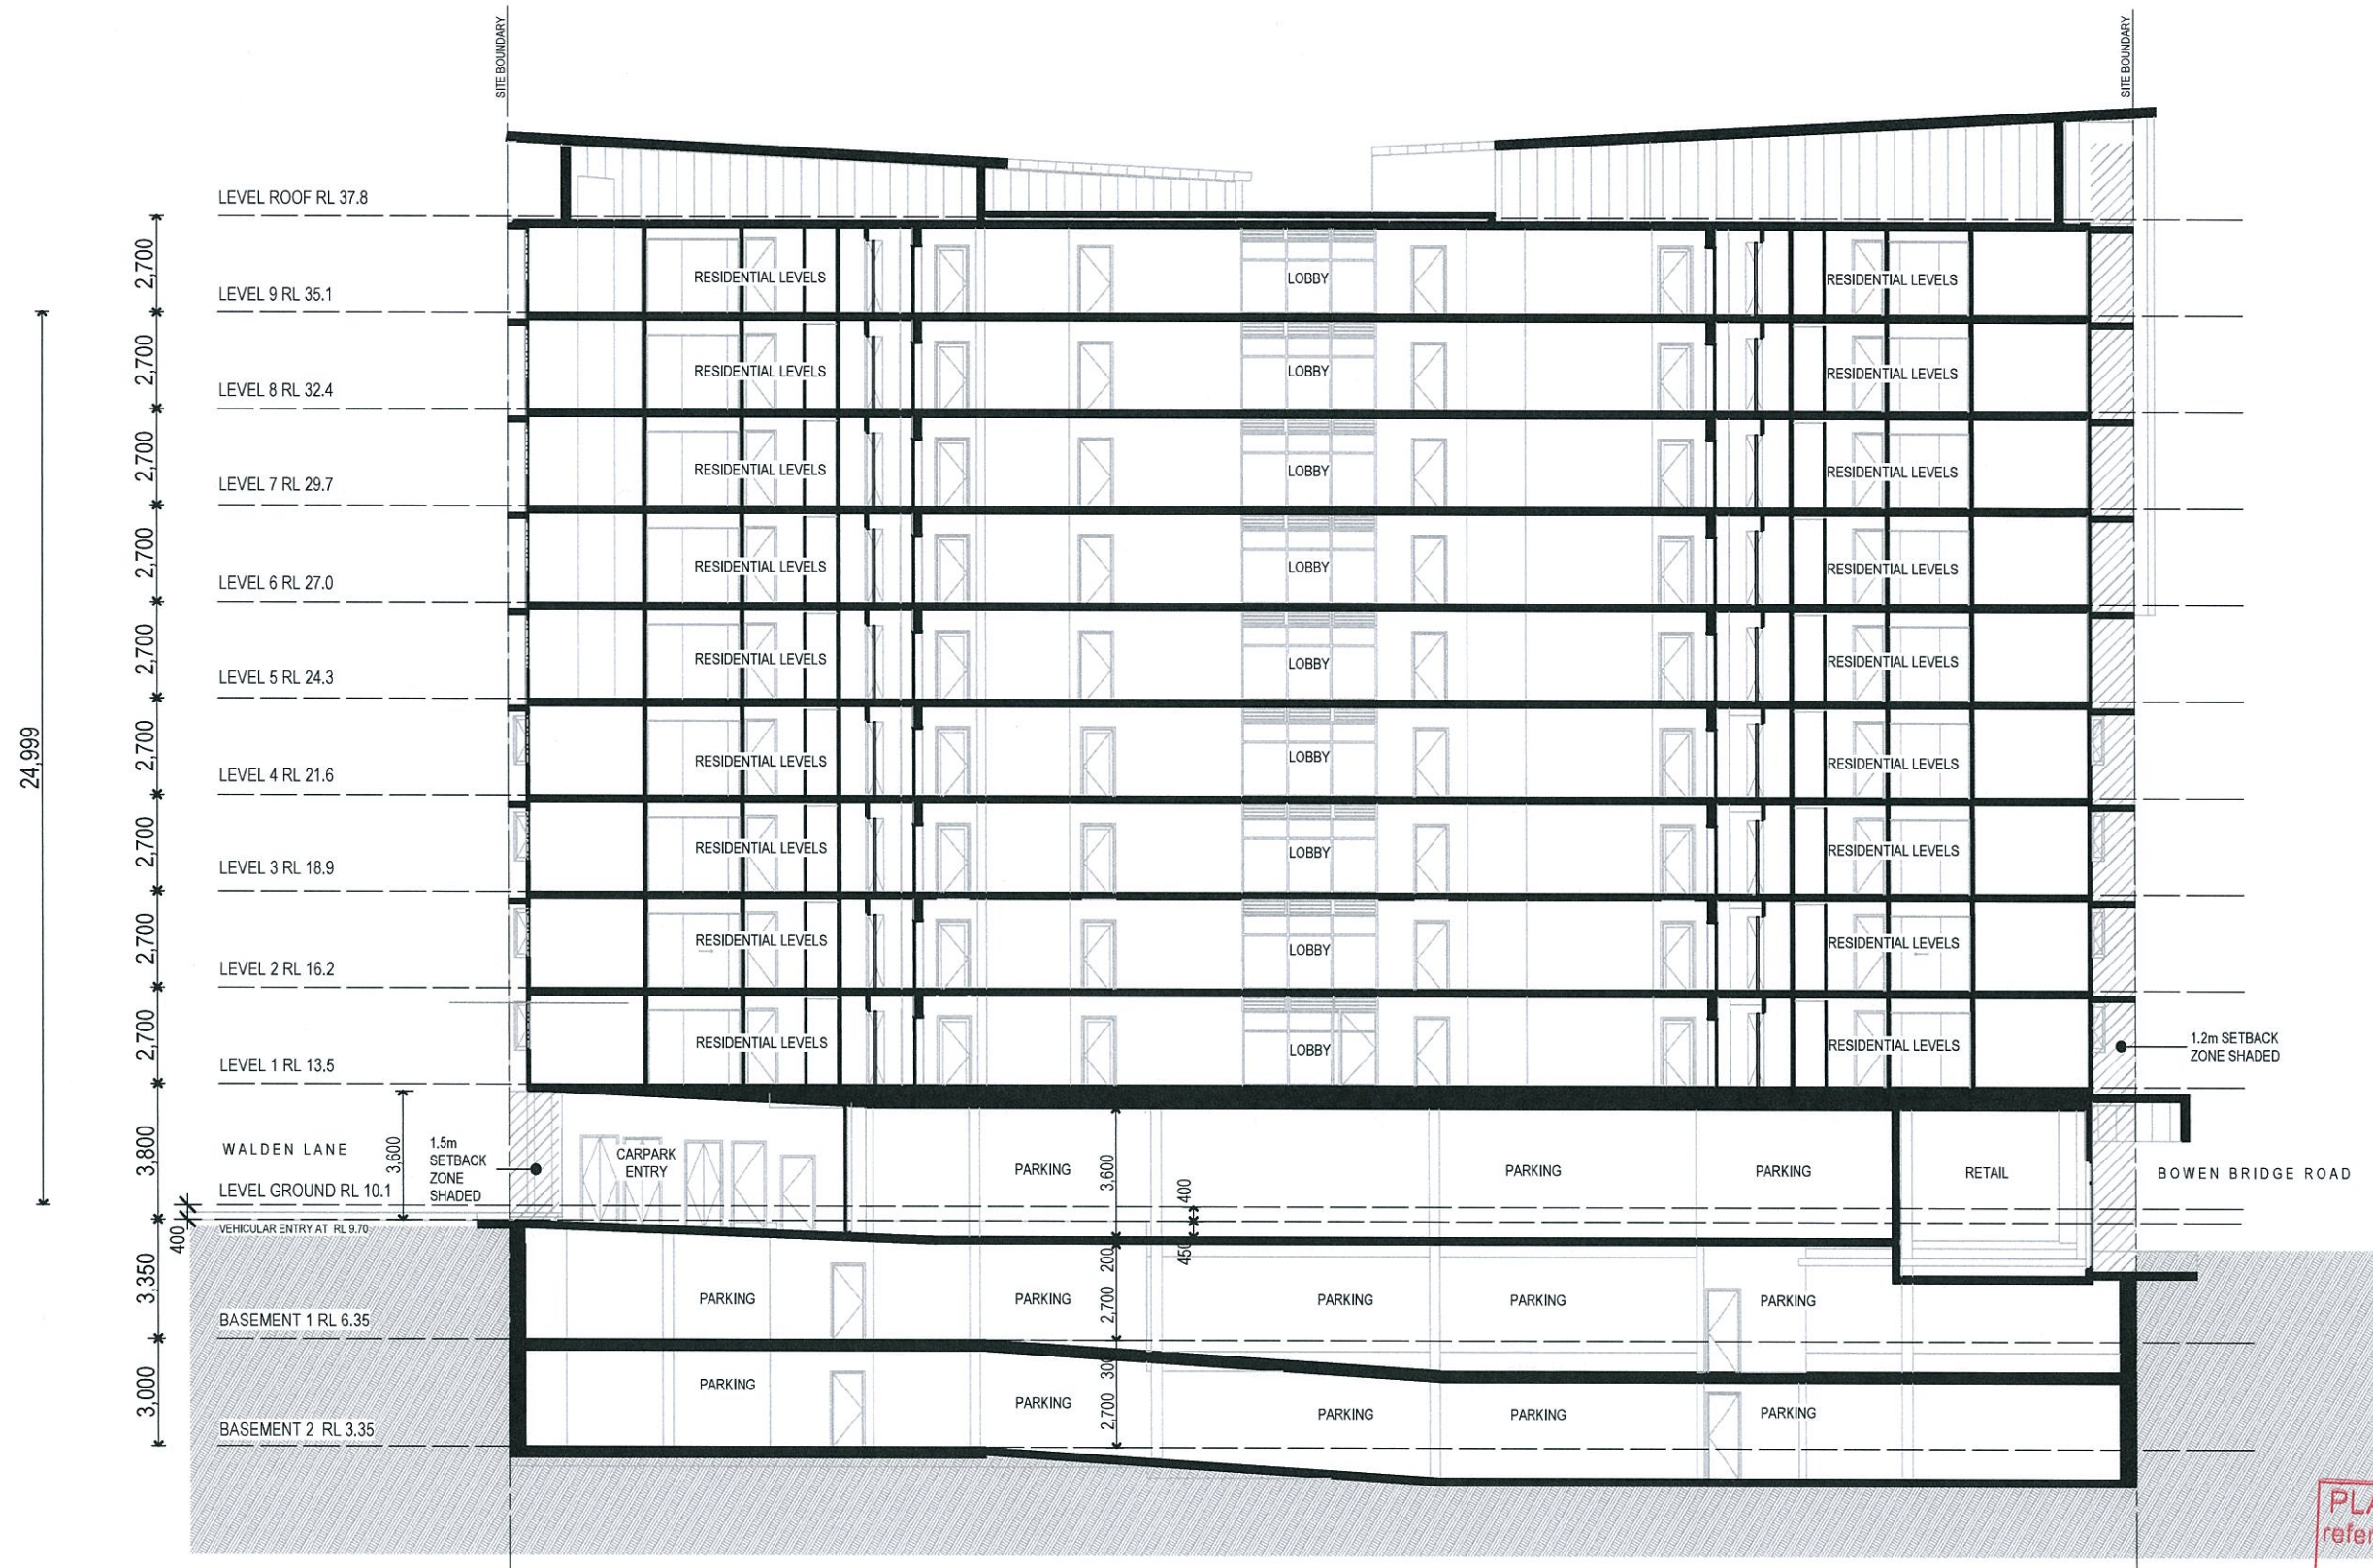

1 SECTION AA 1:200

PLANS AND DOCUMENTS
referred to in the PDA APPROVAL

19 MAR 2014

MEDQ

Issue	Revision	Date	Auth
A	PRELIMINARY	04.10.13	JPT
B	BOC RESPONSE TO INITIAL MEETING	21.11.13	JPT
C	PEER REVIEW	10.01.14	JPT
D	AMENDMENTS	19.01.14	JPT
E	DA ISSUE	29.01.14	JPT
F	DA REVIEW	19.02.14	JPT

Client
DAMELINE PTY LTD


Project Name and Location
RESIDENTIAL DEVELOPMENT 9-11 BOWEN BRIDGE RD, HERSTON

Scale
As Shown

Drawing Title
SECTIONS

DA ISSUE

Date 18.09.13	Drawn JPT	Checked JPT	Approved JPT
Job no. 4101	Drawing no. SD 3101	Issue F	

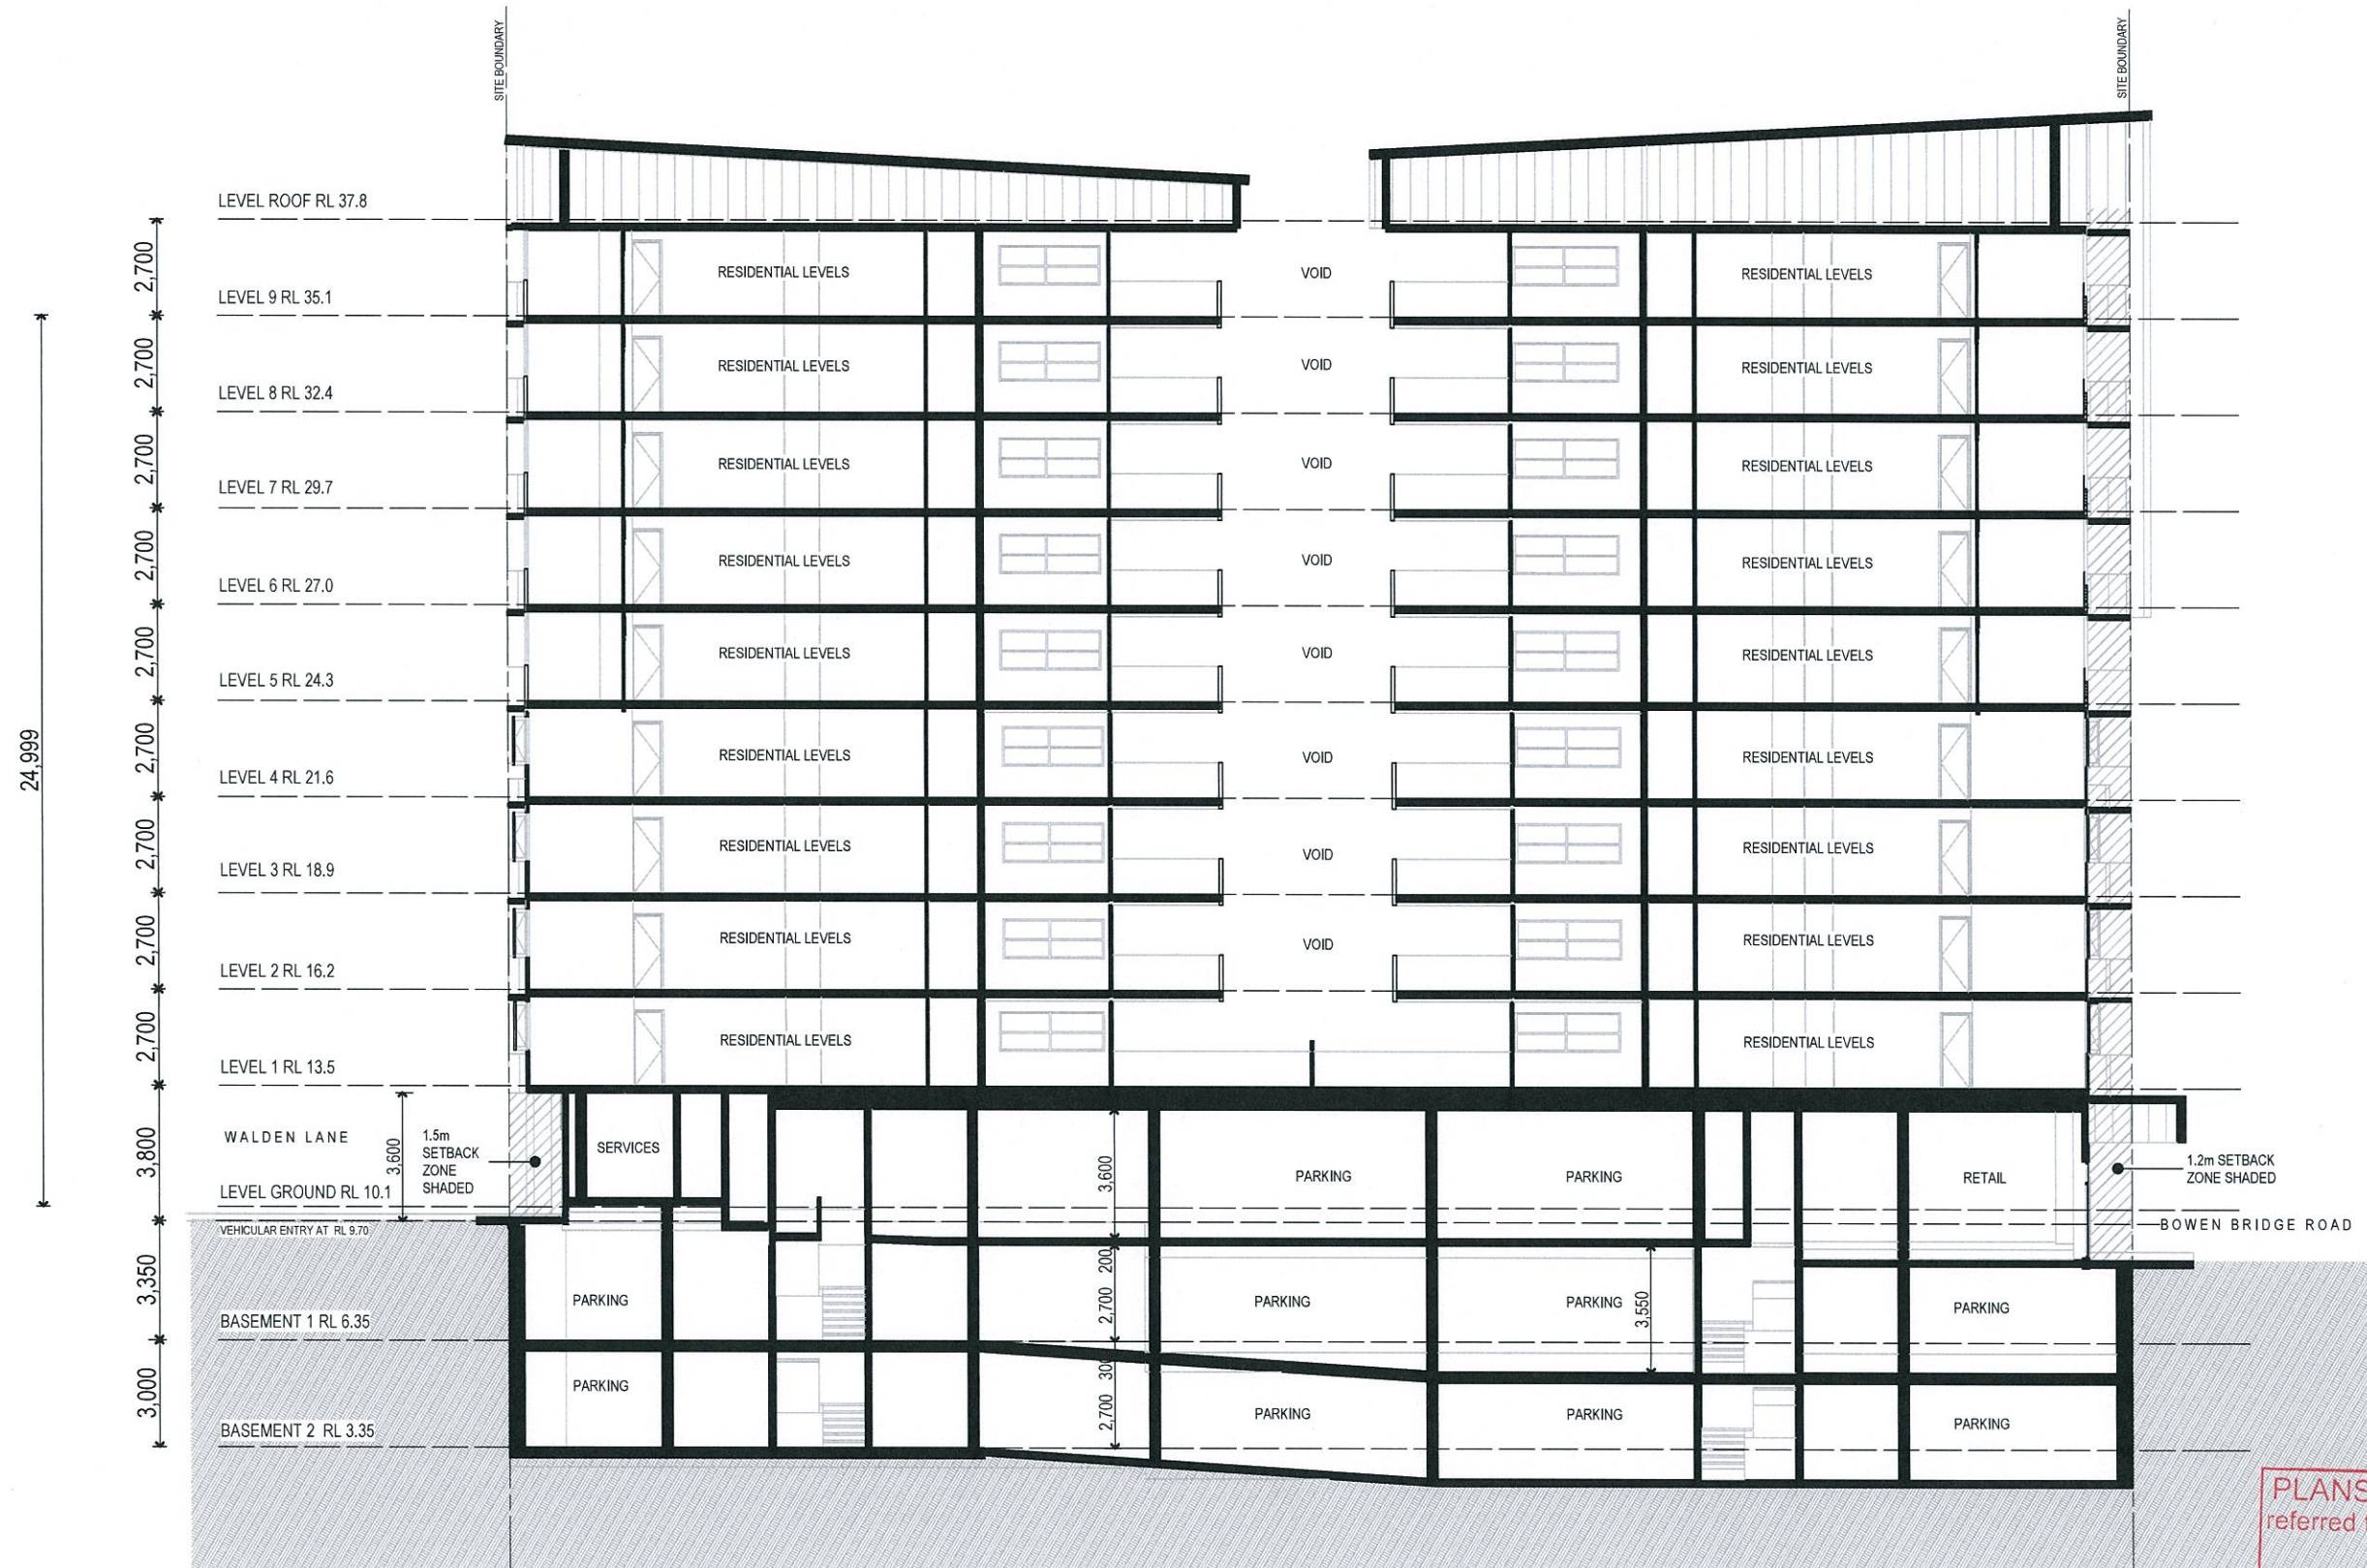


1 SECTION BB 1:200


PLANS AND DOCUMENTS
referred to in the PDA APPROVAL

19 MAR 2014

MEDQ

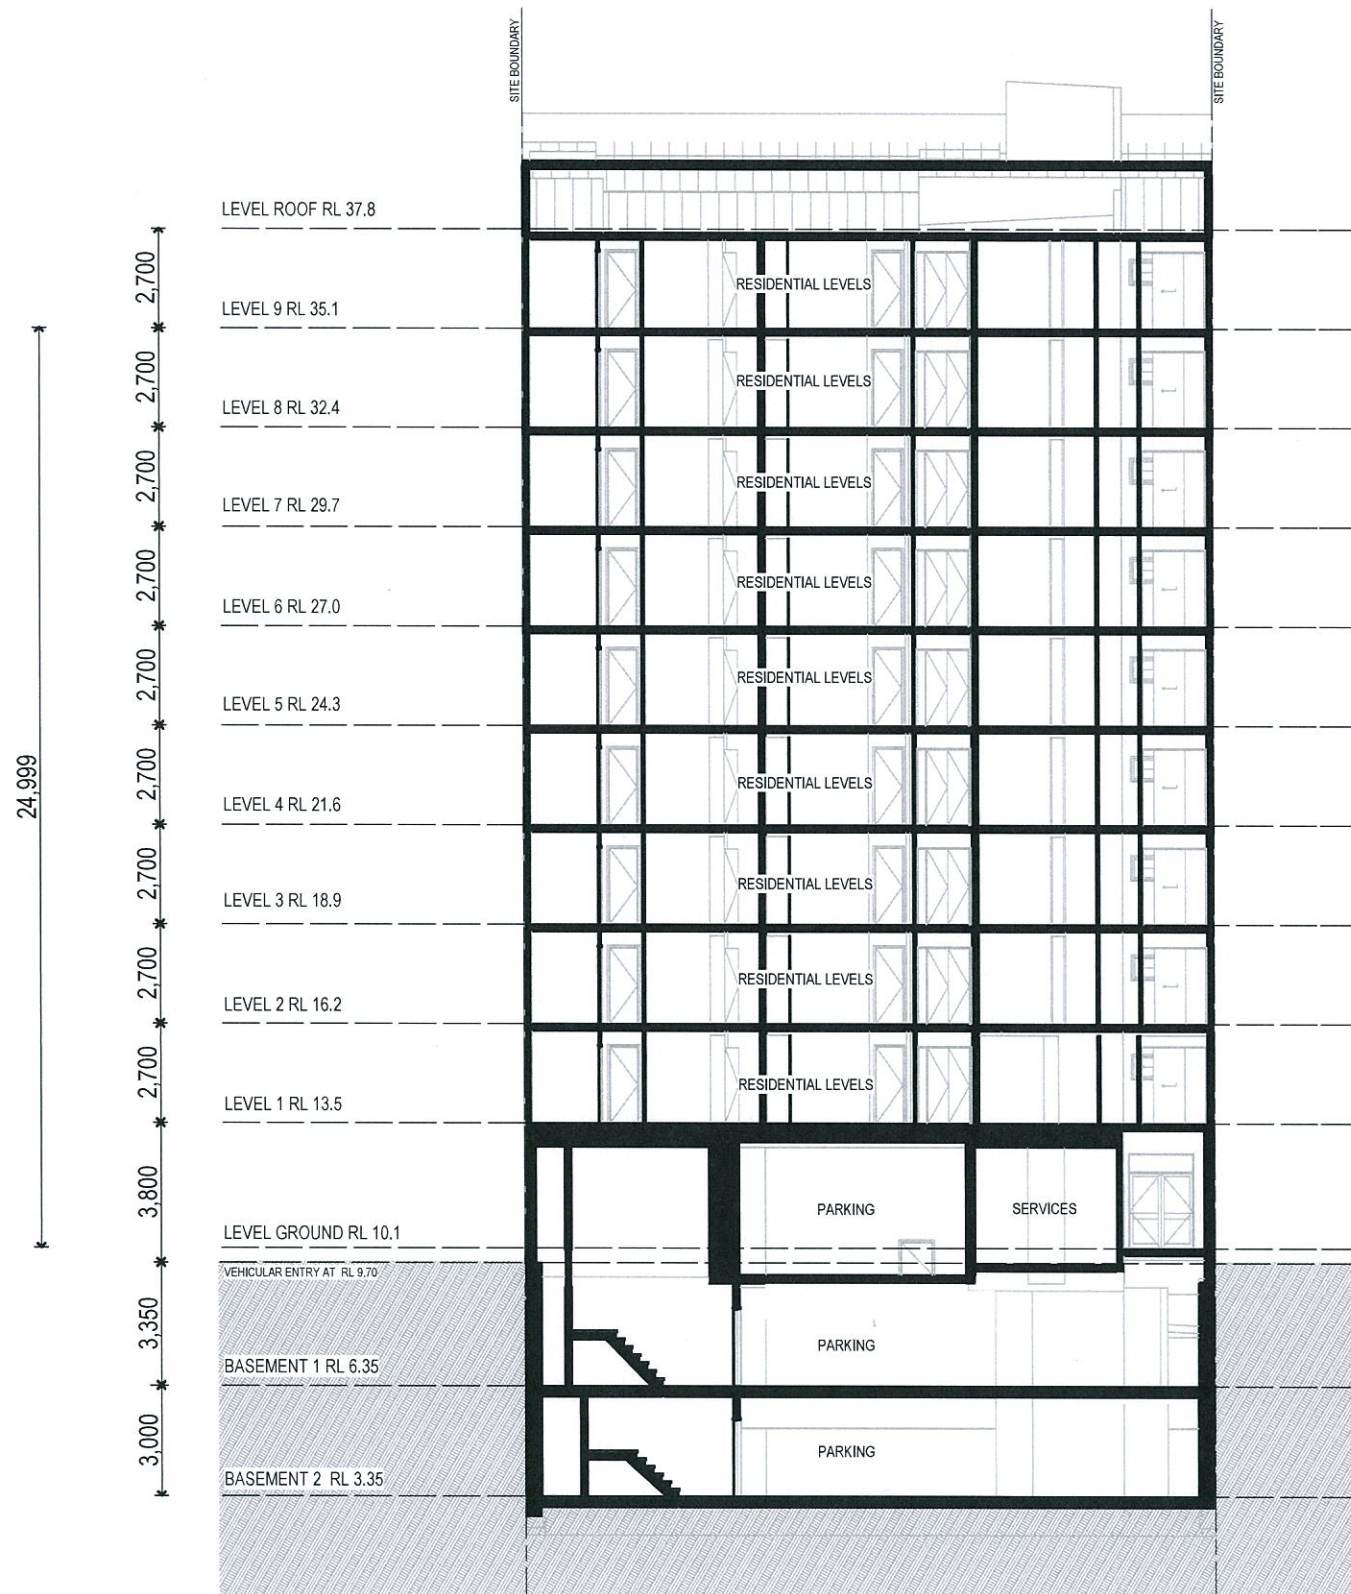

1 SECTION CC 1:200

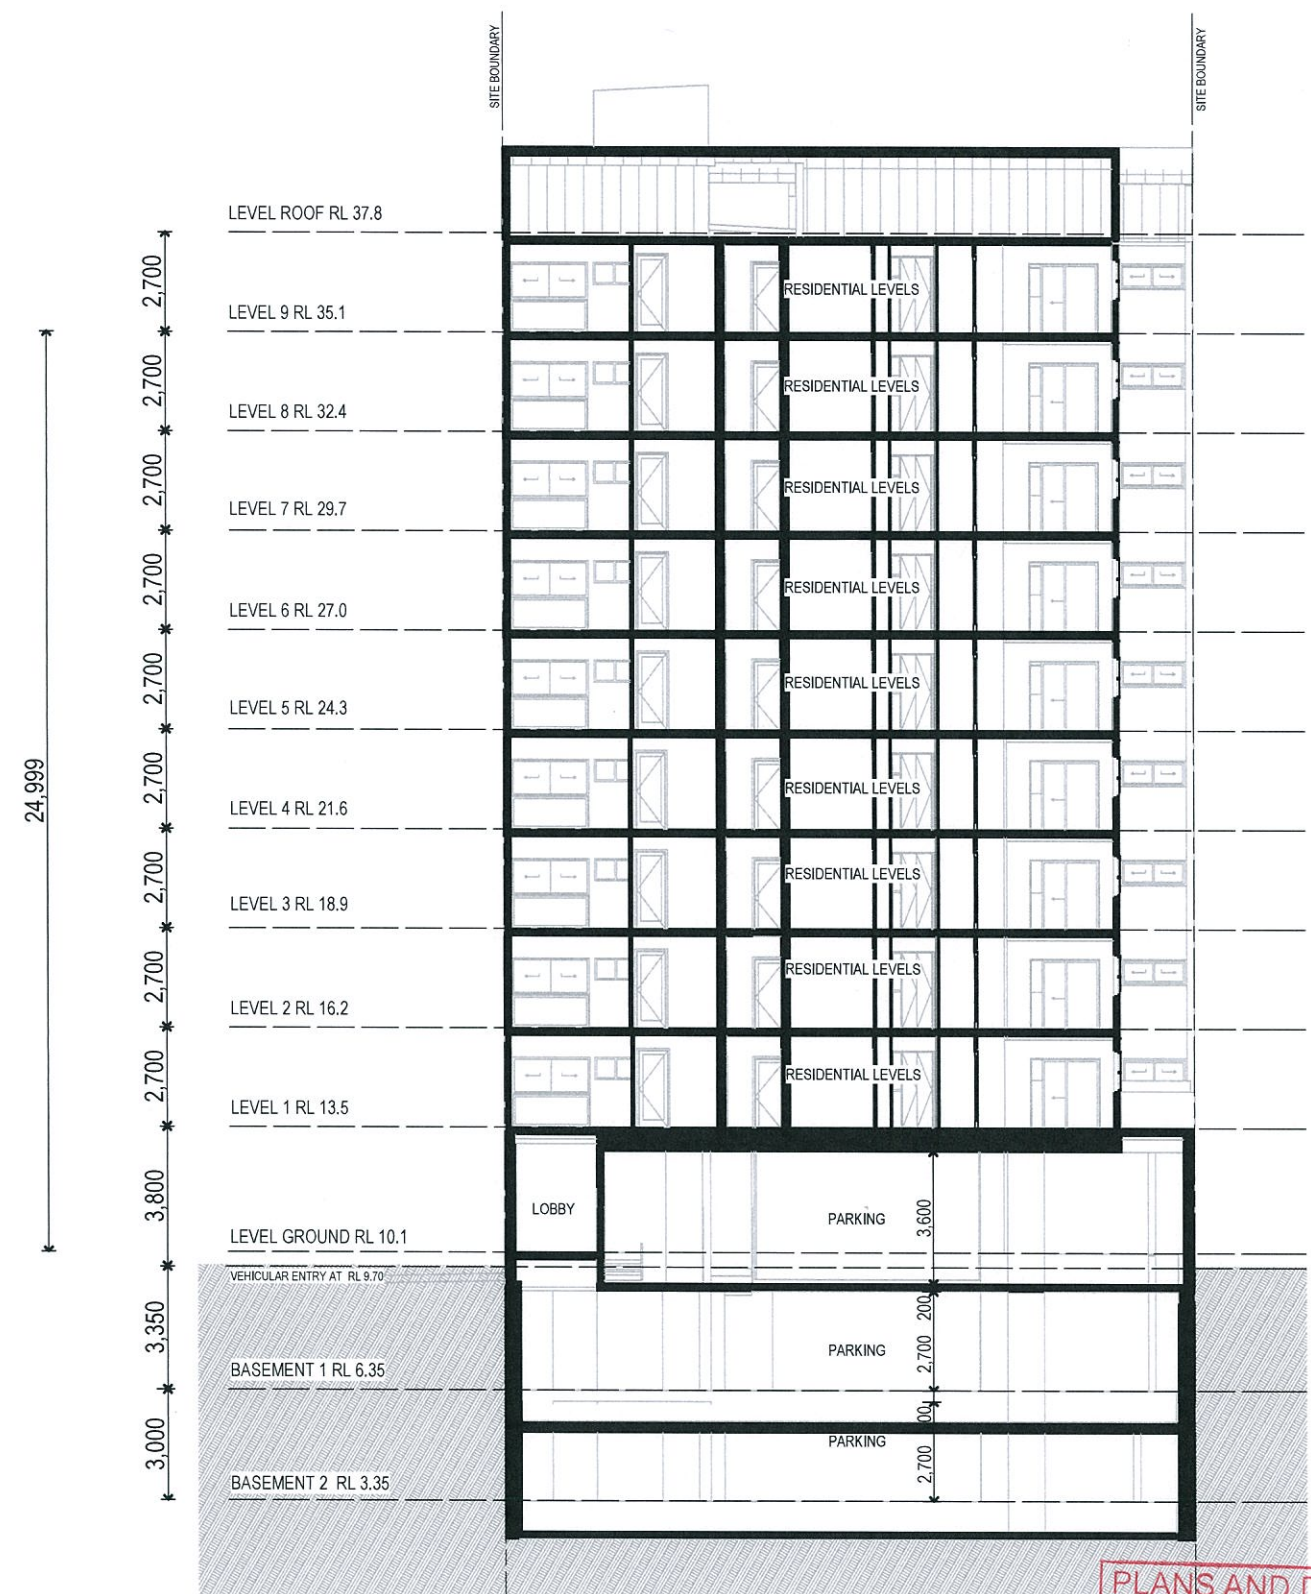

2 SECTION DD 1:200

PLANS AND DOCUMENTS
referred to in the PDA APPROVAL

19 MAR 2014

MEDQ

Issue	Revision	Date	Auth
A	PRELIMINARY	04.10.13	JPT
B	BCC RESPONSE TO INITIAL MEETING	21.11.13	JPT
C	PEER REVIEW	10.01.14	JPT
D	AMENDMENTS	9.01.14	JPT
E	DA ISSUE	29.01.14	JPT
F	DA REVIEW	19.02.14	JPT

Client
DAMELINE PTY LTD


Project Name and Location
RESIDENTIAL DEVELOPMENT 9-11 BOWEN BRIDGE RD, HERSTON

Scale
As Shown


Drawing Title
SECTIONS

DA ISSUE

Date 18.09.13	Drawn JPT	Checked JPT	Approved JPT
Job no. 4101	Drawing no. SD 3103	Issue F	

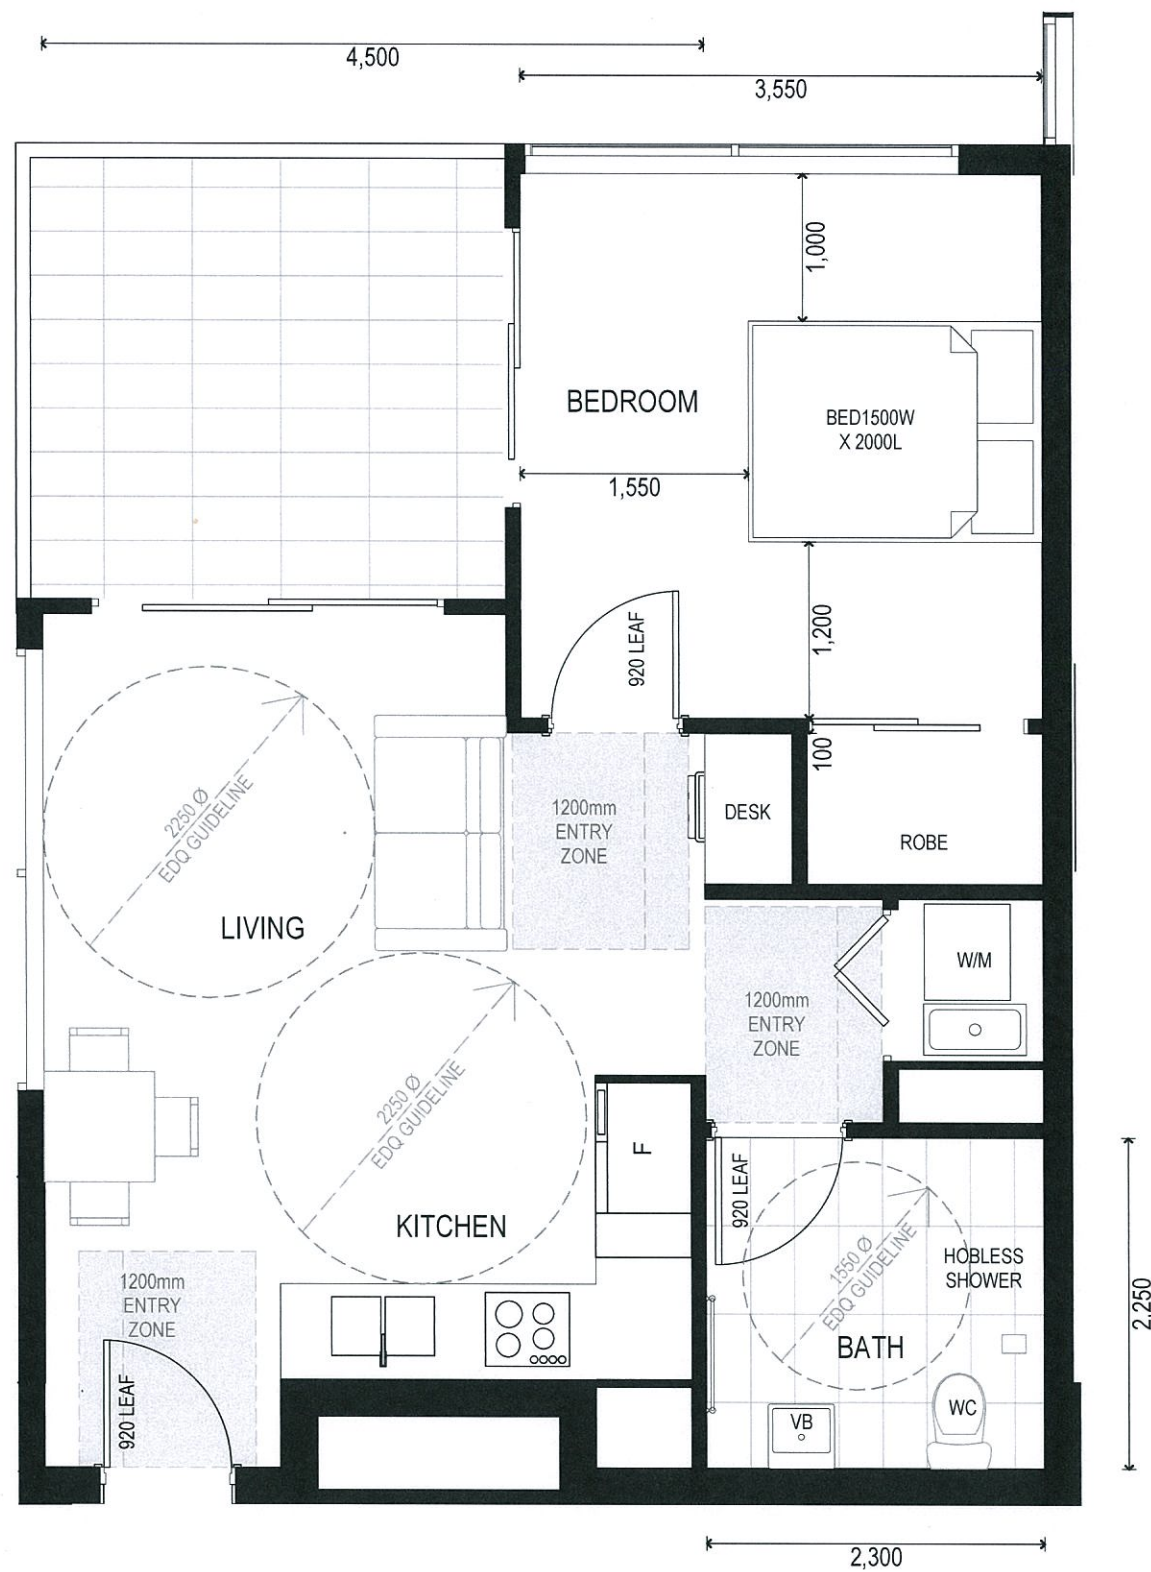

1 ACCESSIBLE 1 BED UNIT LAYOUT 1:50

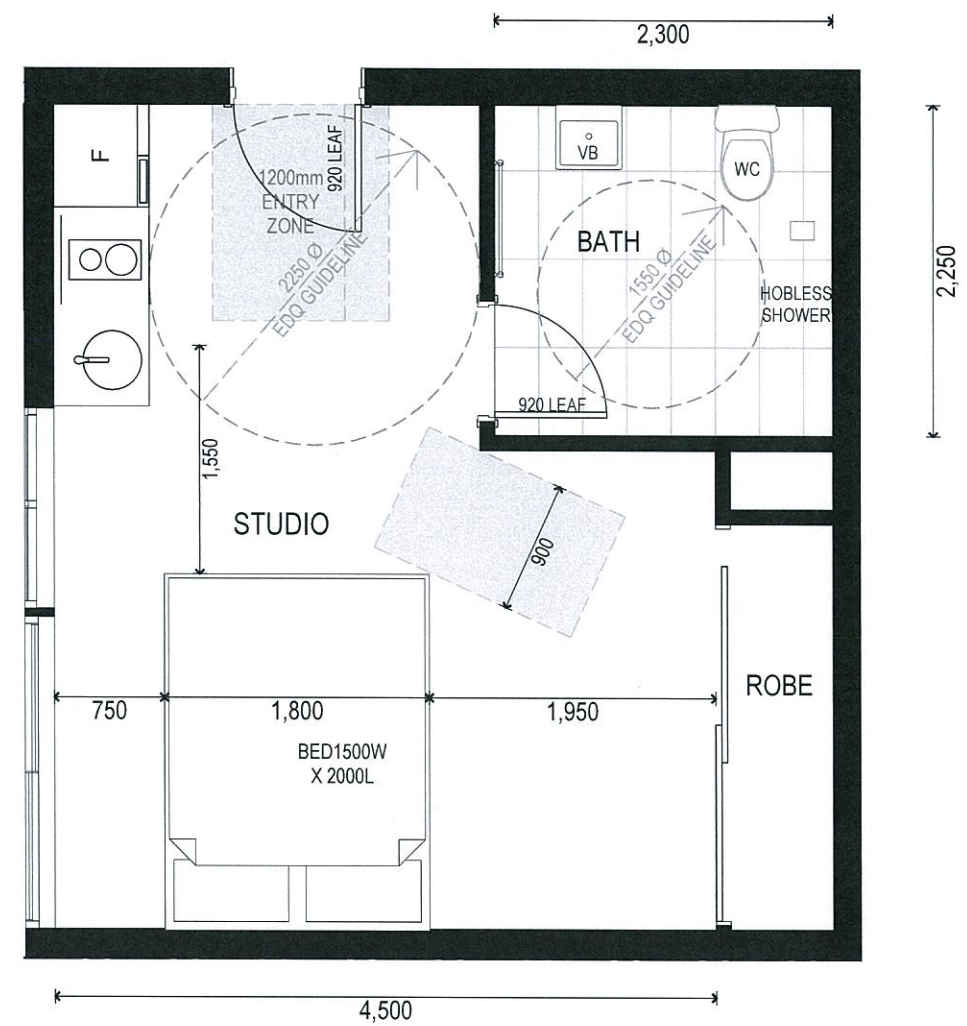

2 ACCESSIBLE STUDIO UNIT LAYOUT 1:50

PLANS AND DOCUMENTS
referred to in the PDA APPROVAL

19 MAR 2014

MEDQ

Issue	Revision	Date	Auth
A	REVIEW	21.01.14	JPT
B	AMENDMENTS	24.01.14	JPT
C	DA ISSUE	28.01.14	JPT

Client
DAMELINE PTY LTD


Project Name and Location
RESIDENTIAL DEVELOPMENT 9-11 BOWEN BRIDGE RD, HERSTON

Scale
As Shown

Drawing Title
ACCESSIBLE UNIT LAYOUT

DA ISSUE

Date 18.09.13	Drawn JPT	Checked JPT	Approved JPT
Job no. 4101	Drawing no. SD 4001	Issue C	

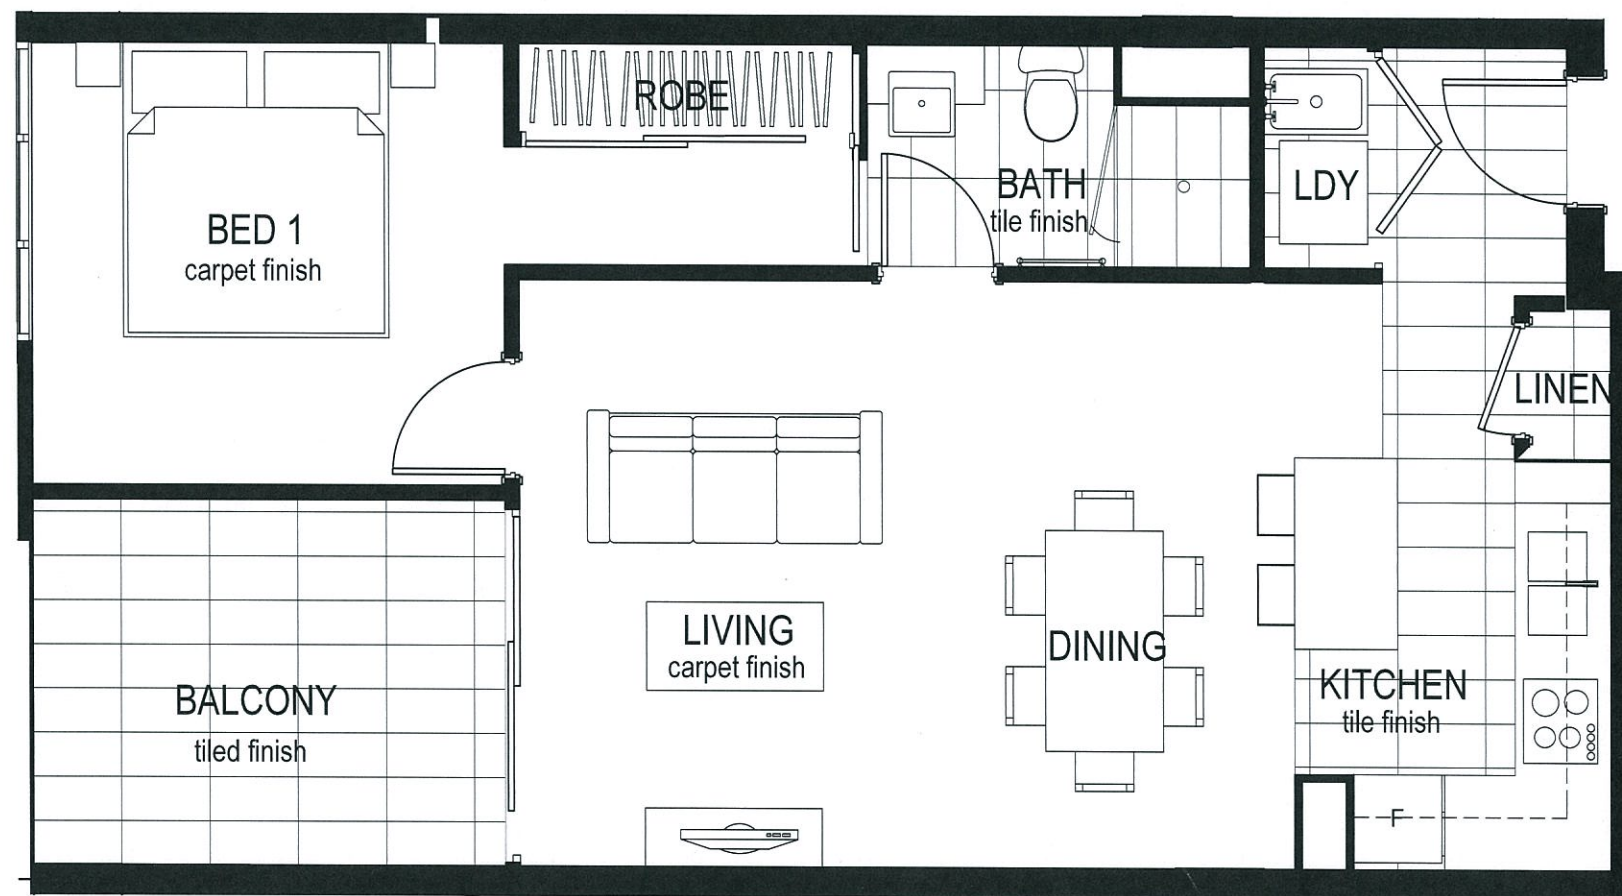

TYPICAL BALCONY UNIT 1:50

PLANS AND DOCUMENTS
referred to in the PDA APPROVAL


19 MAR 2014

MEDQ

Issue	Revision	Date	Auth
A	DA REVIEW PROCESS	19.02.14	JPT

Client DAMELINE PTY LTD		Scale As Shown		Date 18.09.13		Drawn JPT	Checked JPT	Approved JPT
Project Name and Location RESIDENTIAL DEVELOPMENT 9-11 BOWEN BRIDGE RD, HERSTON		Drawing Title BALCONY UNIT ARRANGEMENT		Job no. 4101	Drawing no. SD 4002		Issue A	

DA ISSUE

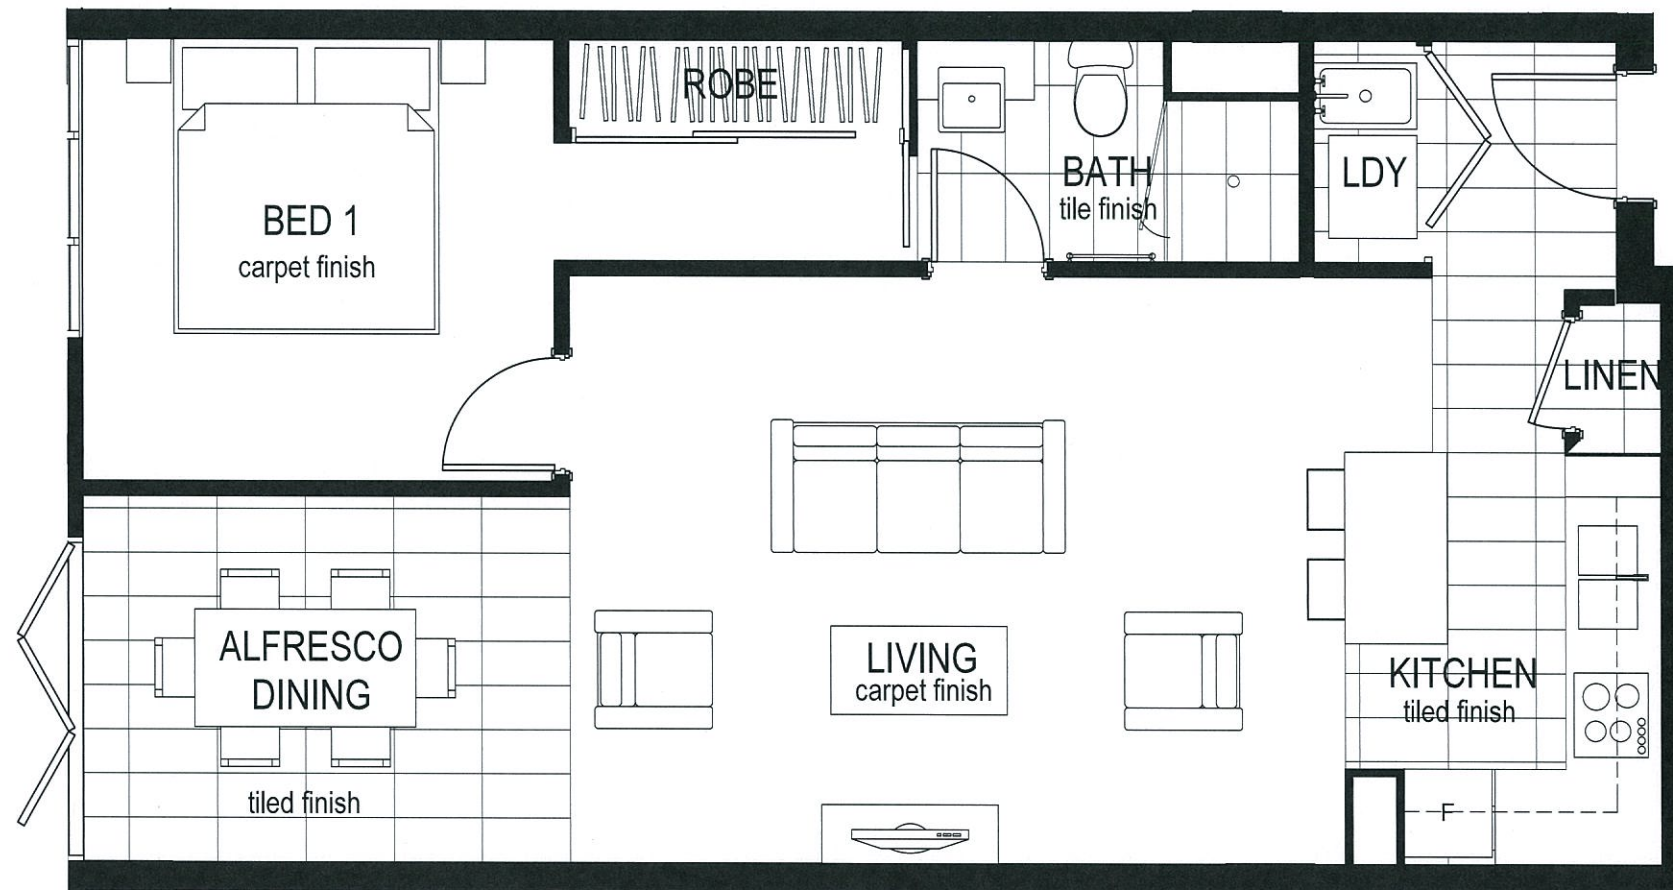

TYPICAL ALFRESCO UNIT 1:50

PLANS AND DOCUMENTS
referred to in the PDA APPROVAL

19 MAR 2014

MEDQ

SCHEMATIC

PROPOSED DEVELOPMENT

PATON
ARCHITECTURE COPYRIGHT PATON ARCHITECTURE PTY. LTD

dameline
PROPERTY DEVELOPMENT

Issue	Revision	Date	Auth
A	DA REVIEW PROCESS	19.02.14	JPT

Client
DAMELINE PTY LTD

Project Name and Location
RESIDENTIAL DEVELOPMENT 9-11 BOWEN BRIDGE RD, HERSTON

Scale
As Shown

Drawing Title
ALFRESCO UNIT ARRANGEMENT

DA ISSUE

Date	Drawn	Checked	Approved
18.09.13	JPT	JPT	JPT
Job no.	Drawing no.	Issue	
4101	SD 4003	A	