


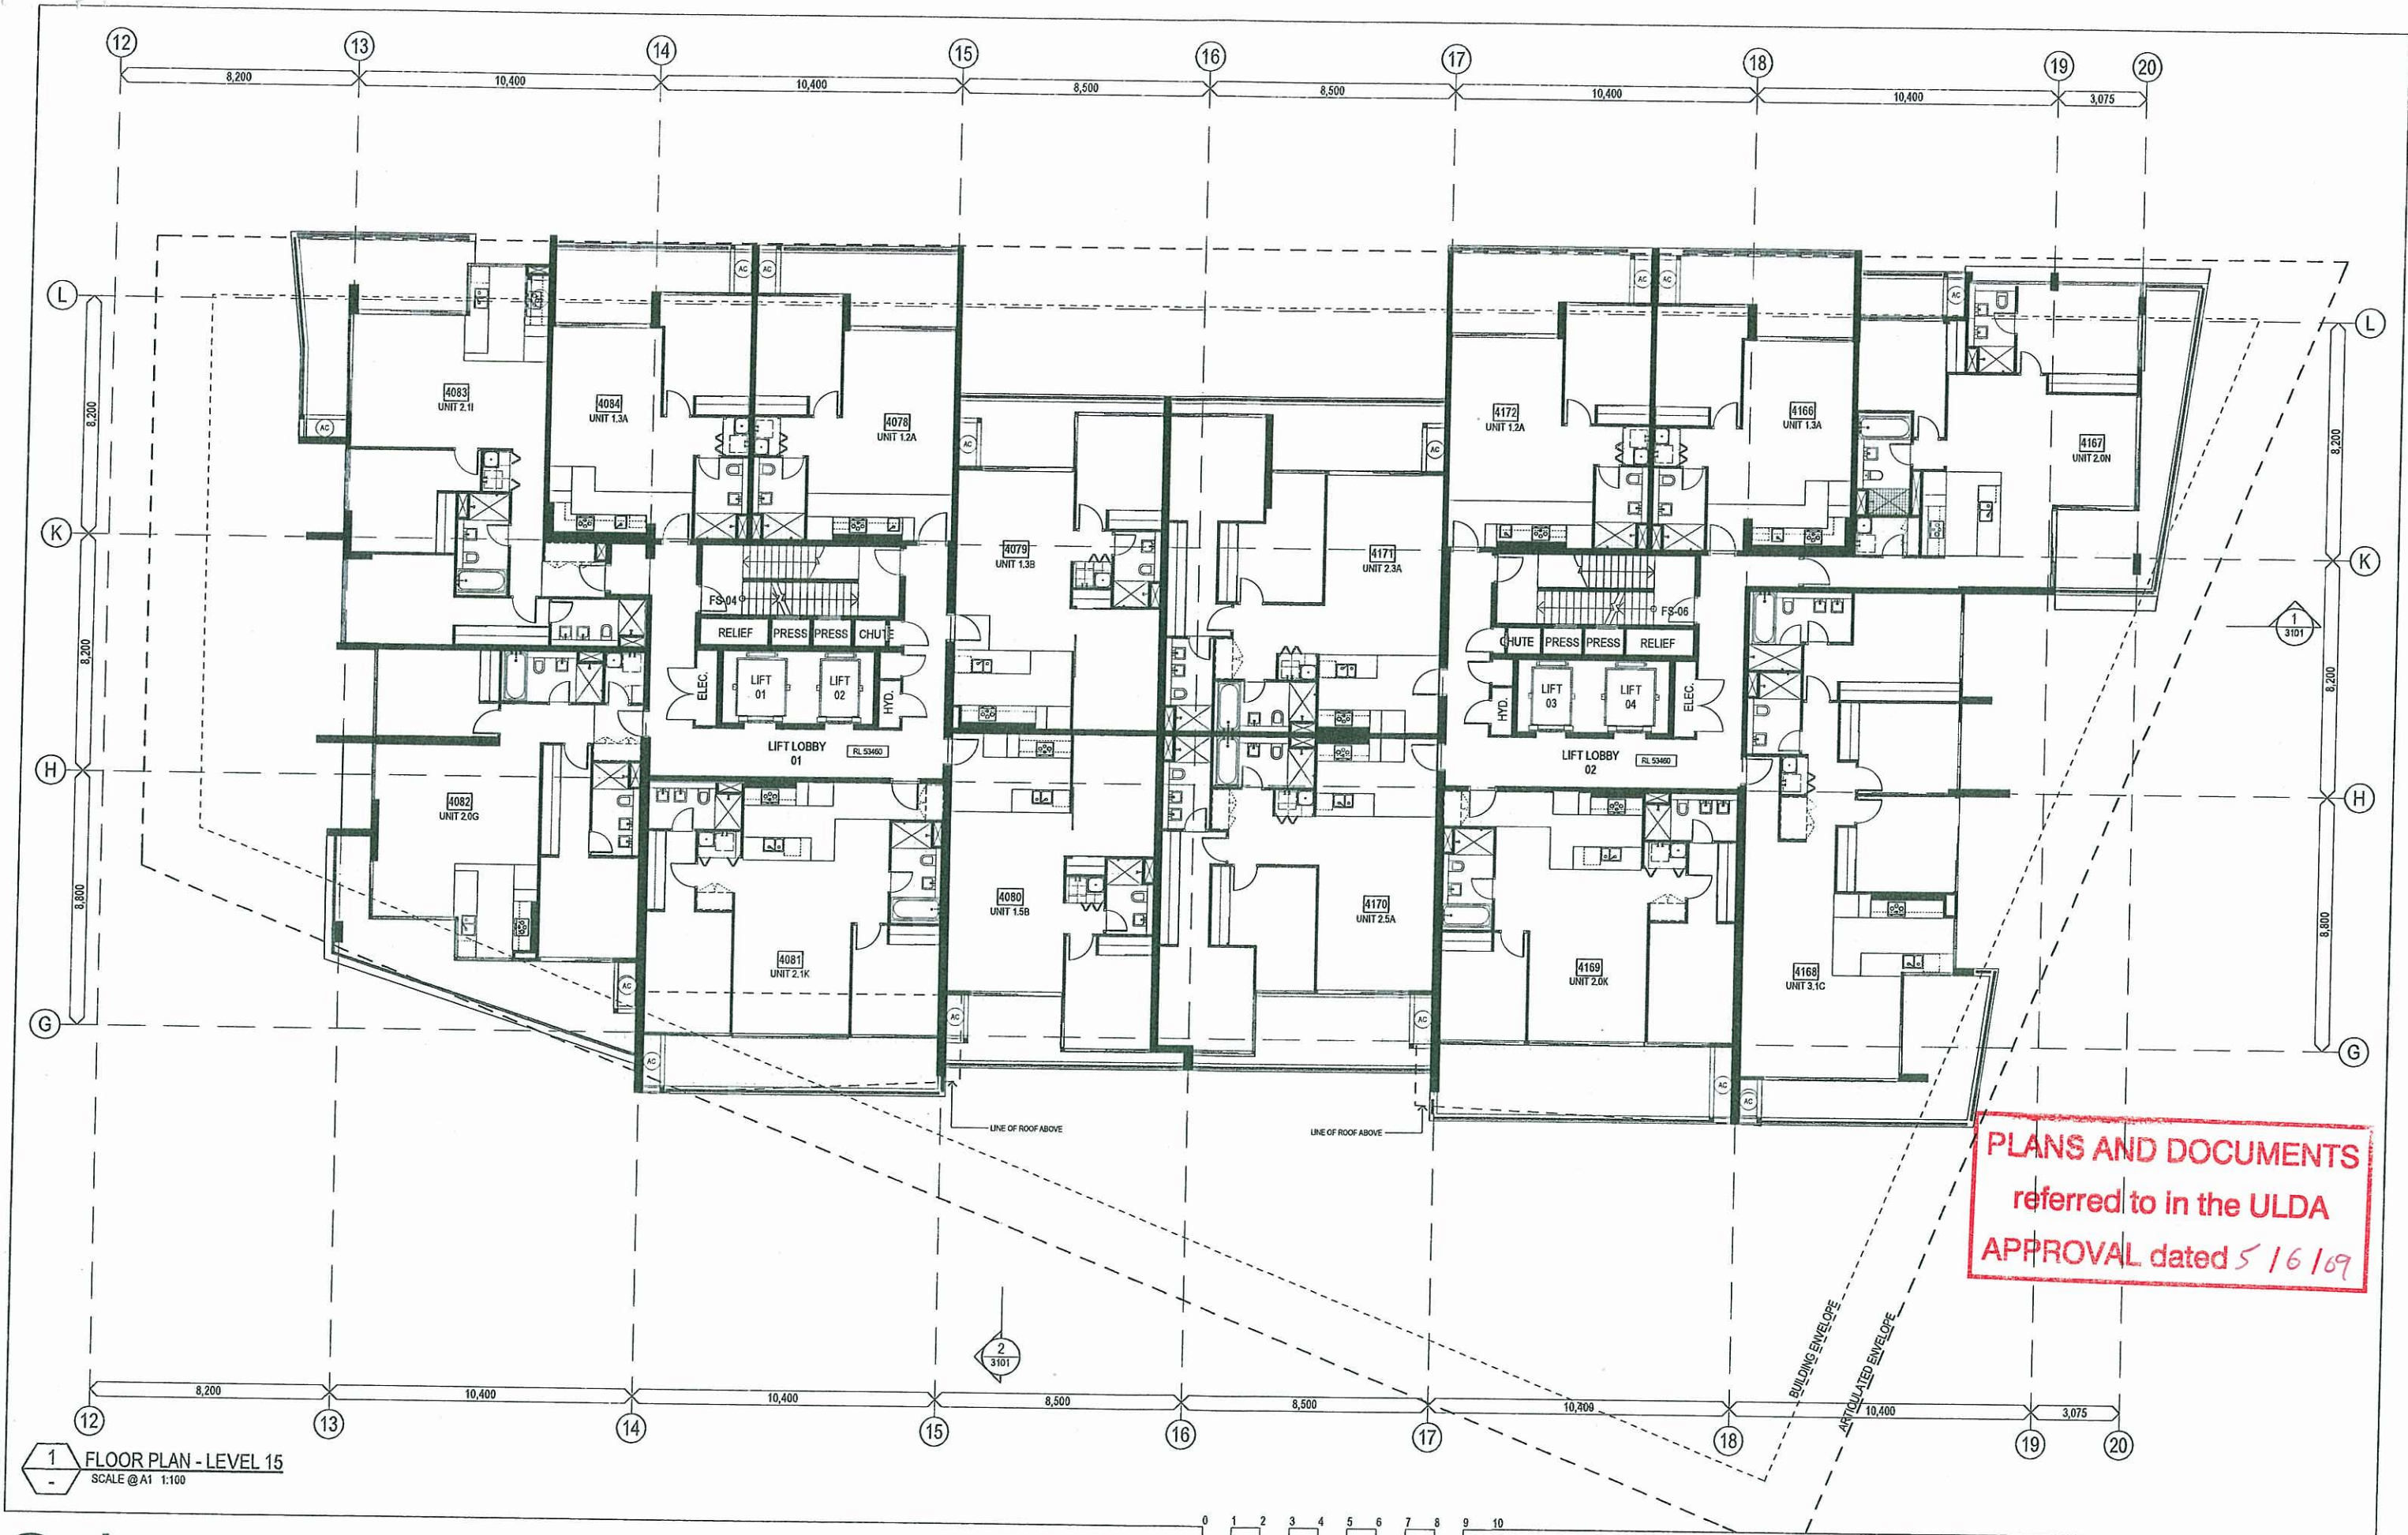

Schematic Design

PORTSIDE WHARF BUILDING 4


COPYRIGHT COTTEE PARKER ARCHITECTS PTY LTD



0	1	2	3	4	5	6	7	8	9	10
metres										
SCALE 1: 100		@ A1								
SCALE 1: 200		@ A3								
02	REVISED ULDA DA ISSUE									01/05/09
01	DA ISSUE									02/05/09
Issue		Revision							Date	
Amendments										

Client BROOKFIELD MULTIPLEX	Scale As Shown	Date 29/04/2009	Job no. 3485A	Cottee Parker Architects Pty Ltd ABN 77 010 924 105
Project PORTSIDE WHARF BUILDING 4	Drawn SO	Checked	Approved	Brisbane Office 201 Montague Road West End QLD 4101
Location HERCULES STREET HAMILTON	Drawing no. DA 2017	Issue 02		T 617 3846 7422 F 617 3846 7433 W coteeparker.com.au



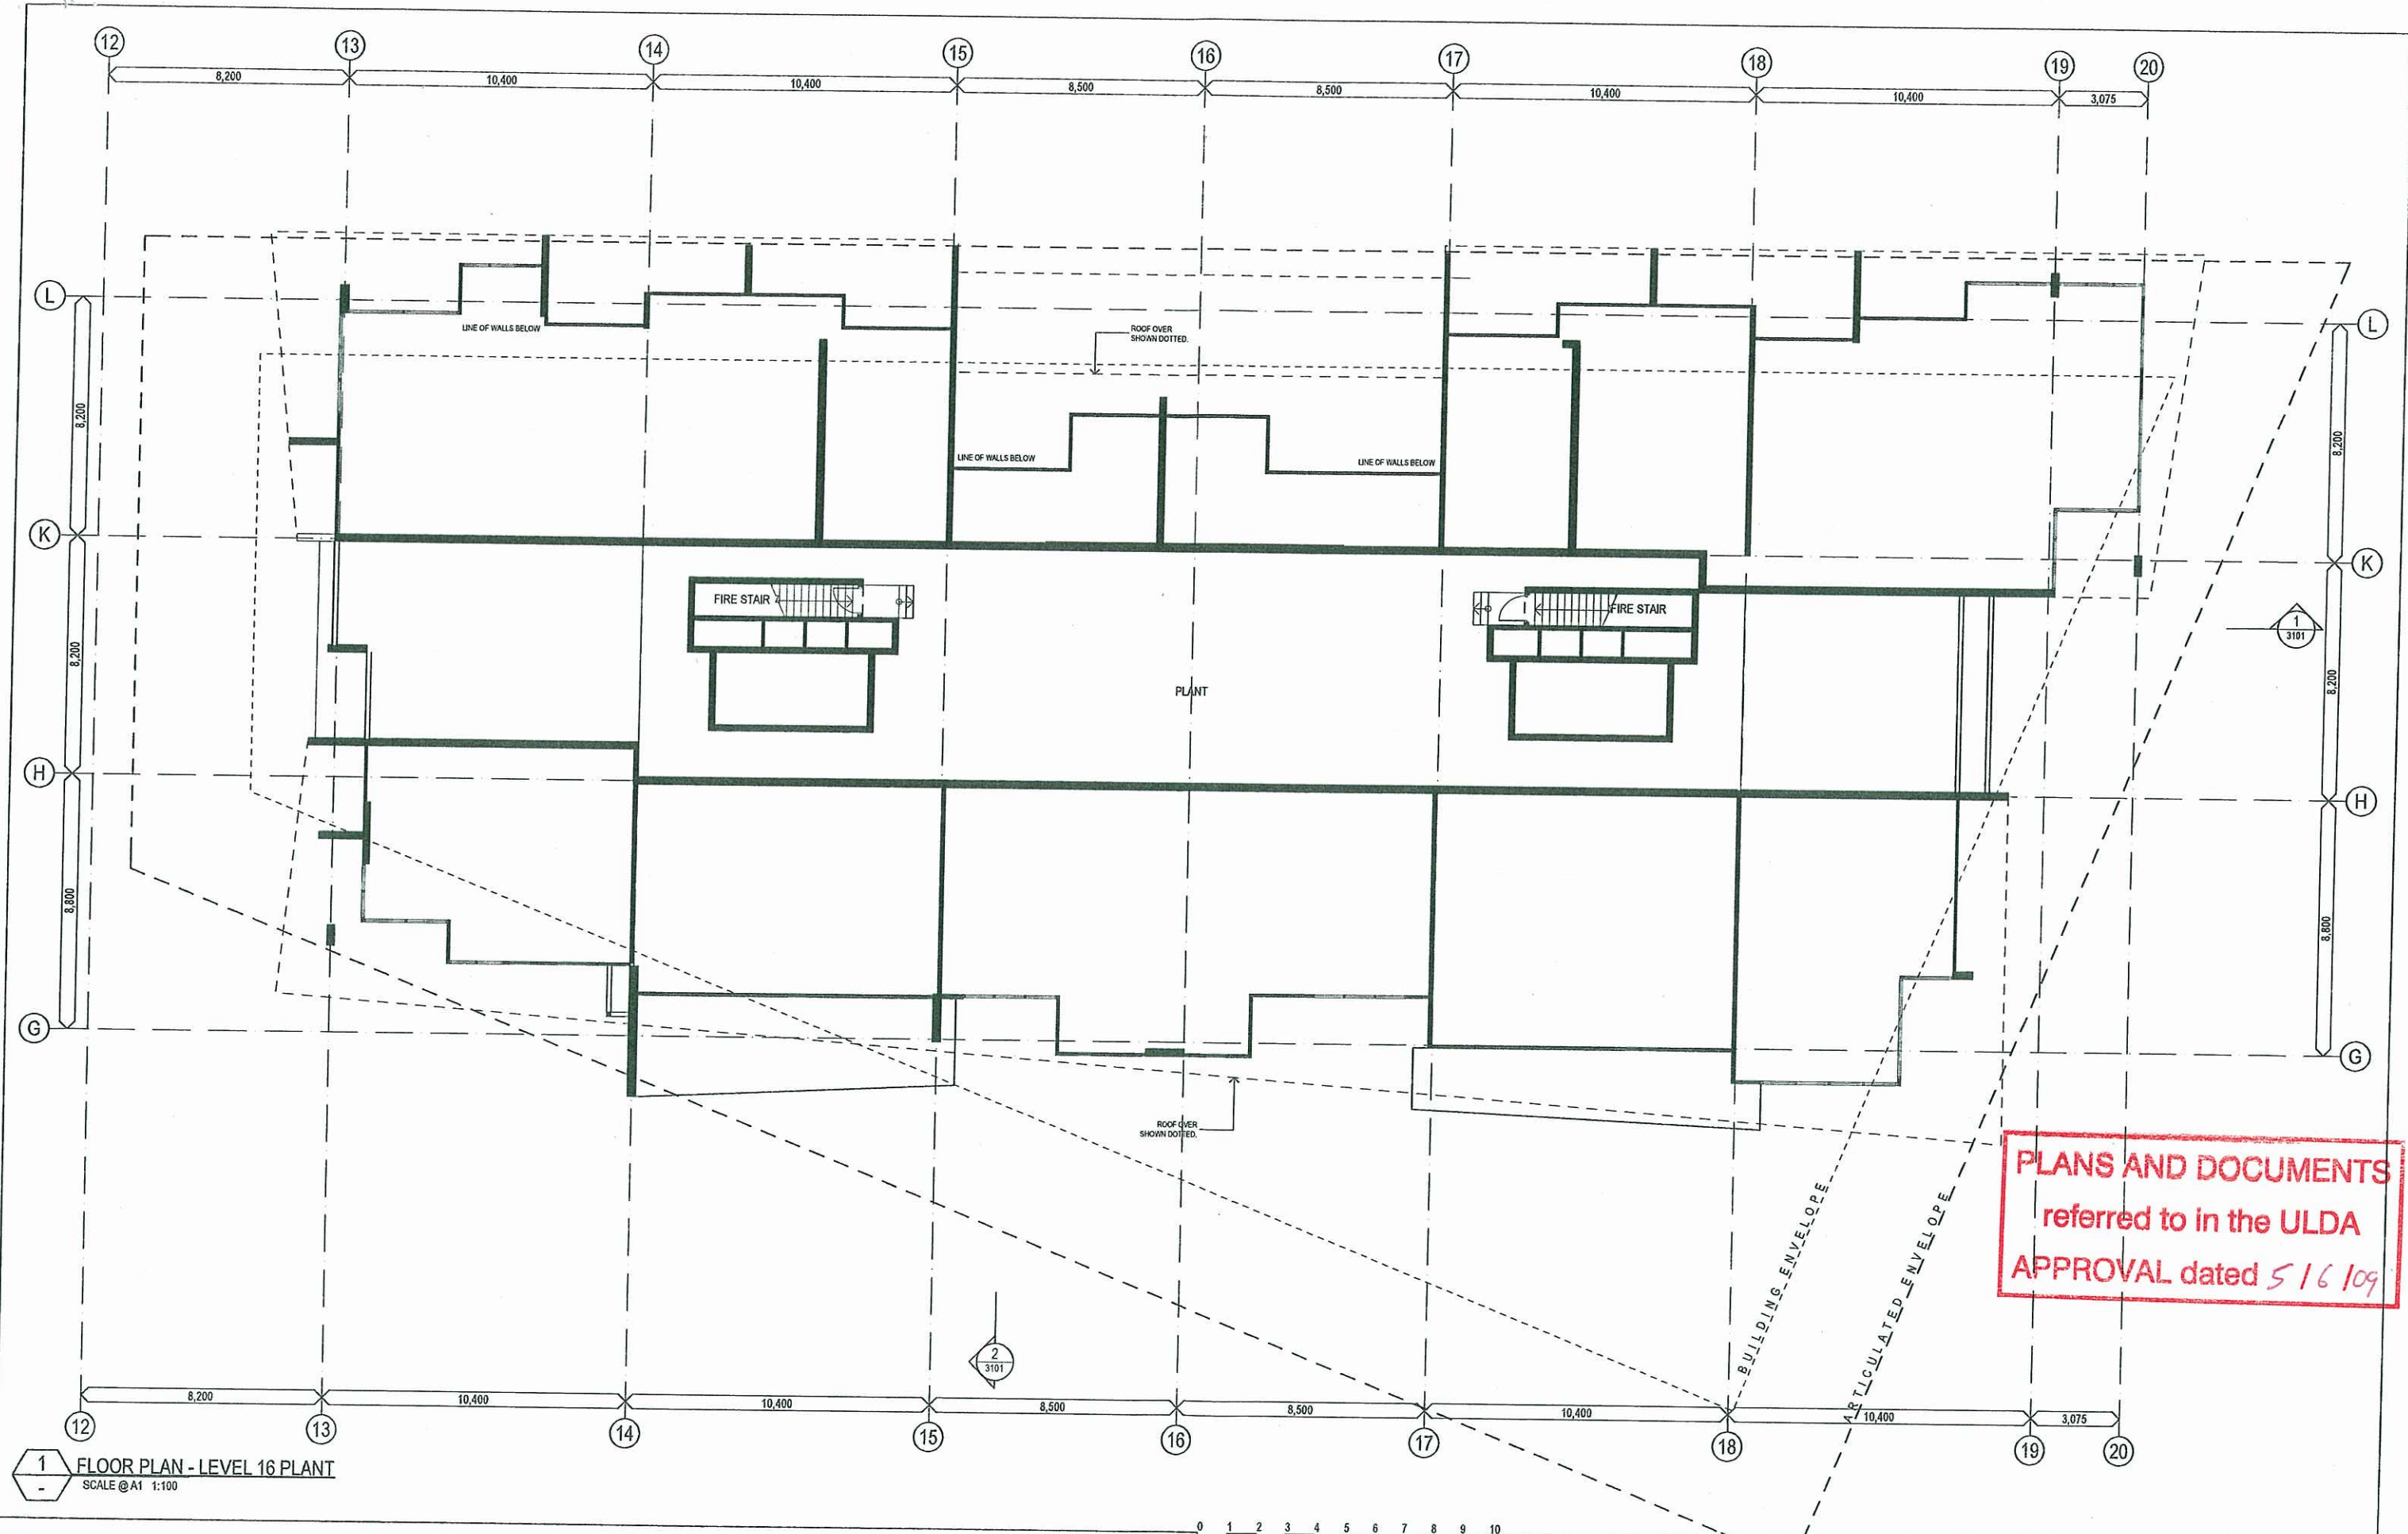

1 FLOOR PLAN - LEVEL 16 PLANT
SCALE @ A1 1:100

Schematic Design

PORTSIDE WHARF BUILDING 4


COPYRIGHT COTTEE PARKER ARCHITECTS PTY LTD



0	1	2	3	4	5	6	7	8	9	10
SCALE 1: 100 @ A1										metres
SCALE 1: 200 @ A3										
02	REVISED ULDA DA ISSUE									01/05/09
01	DA ISSUE									02/09/08
Issue	Revision									Date
Amendments										

Client BROOKFIELD MULTIPLEX		Scale As Shown	Date 29/04/2009	Job no. 3485A	Cottee Parker Architects Pty Ltd ABN 77 010 924 106 Brisbane Office 201 Montague Road West End QLD 4101 T 617 3846 7422 F 617 3846 7433 W cotteseparker.com.au
Project PORTSIDE WHARF BUILDING 4		Drawn SO	Checked	Approved	
Location HERCULES STREET HAMILTON		Drawing no. DA 2018		Issue 02	



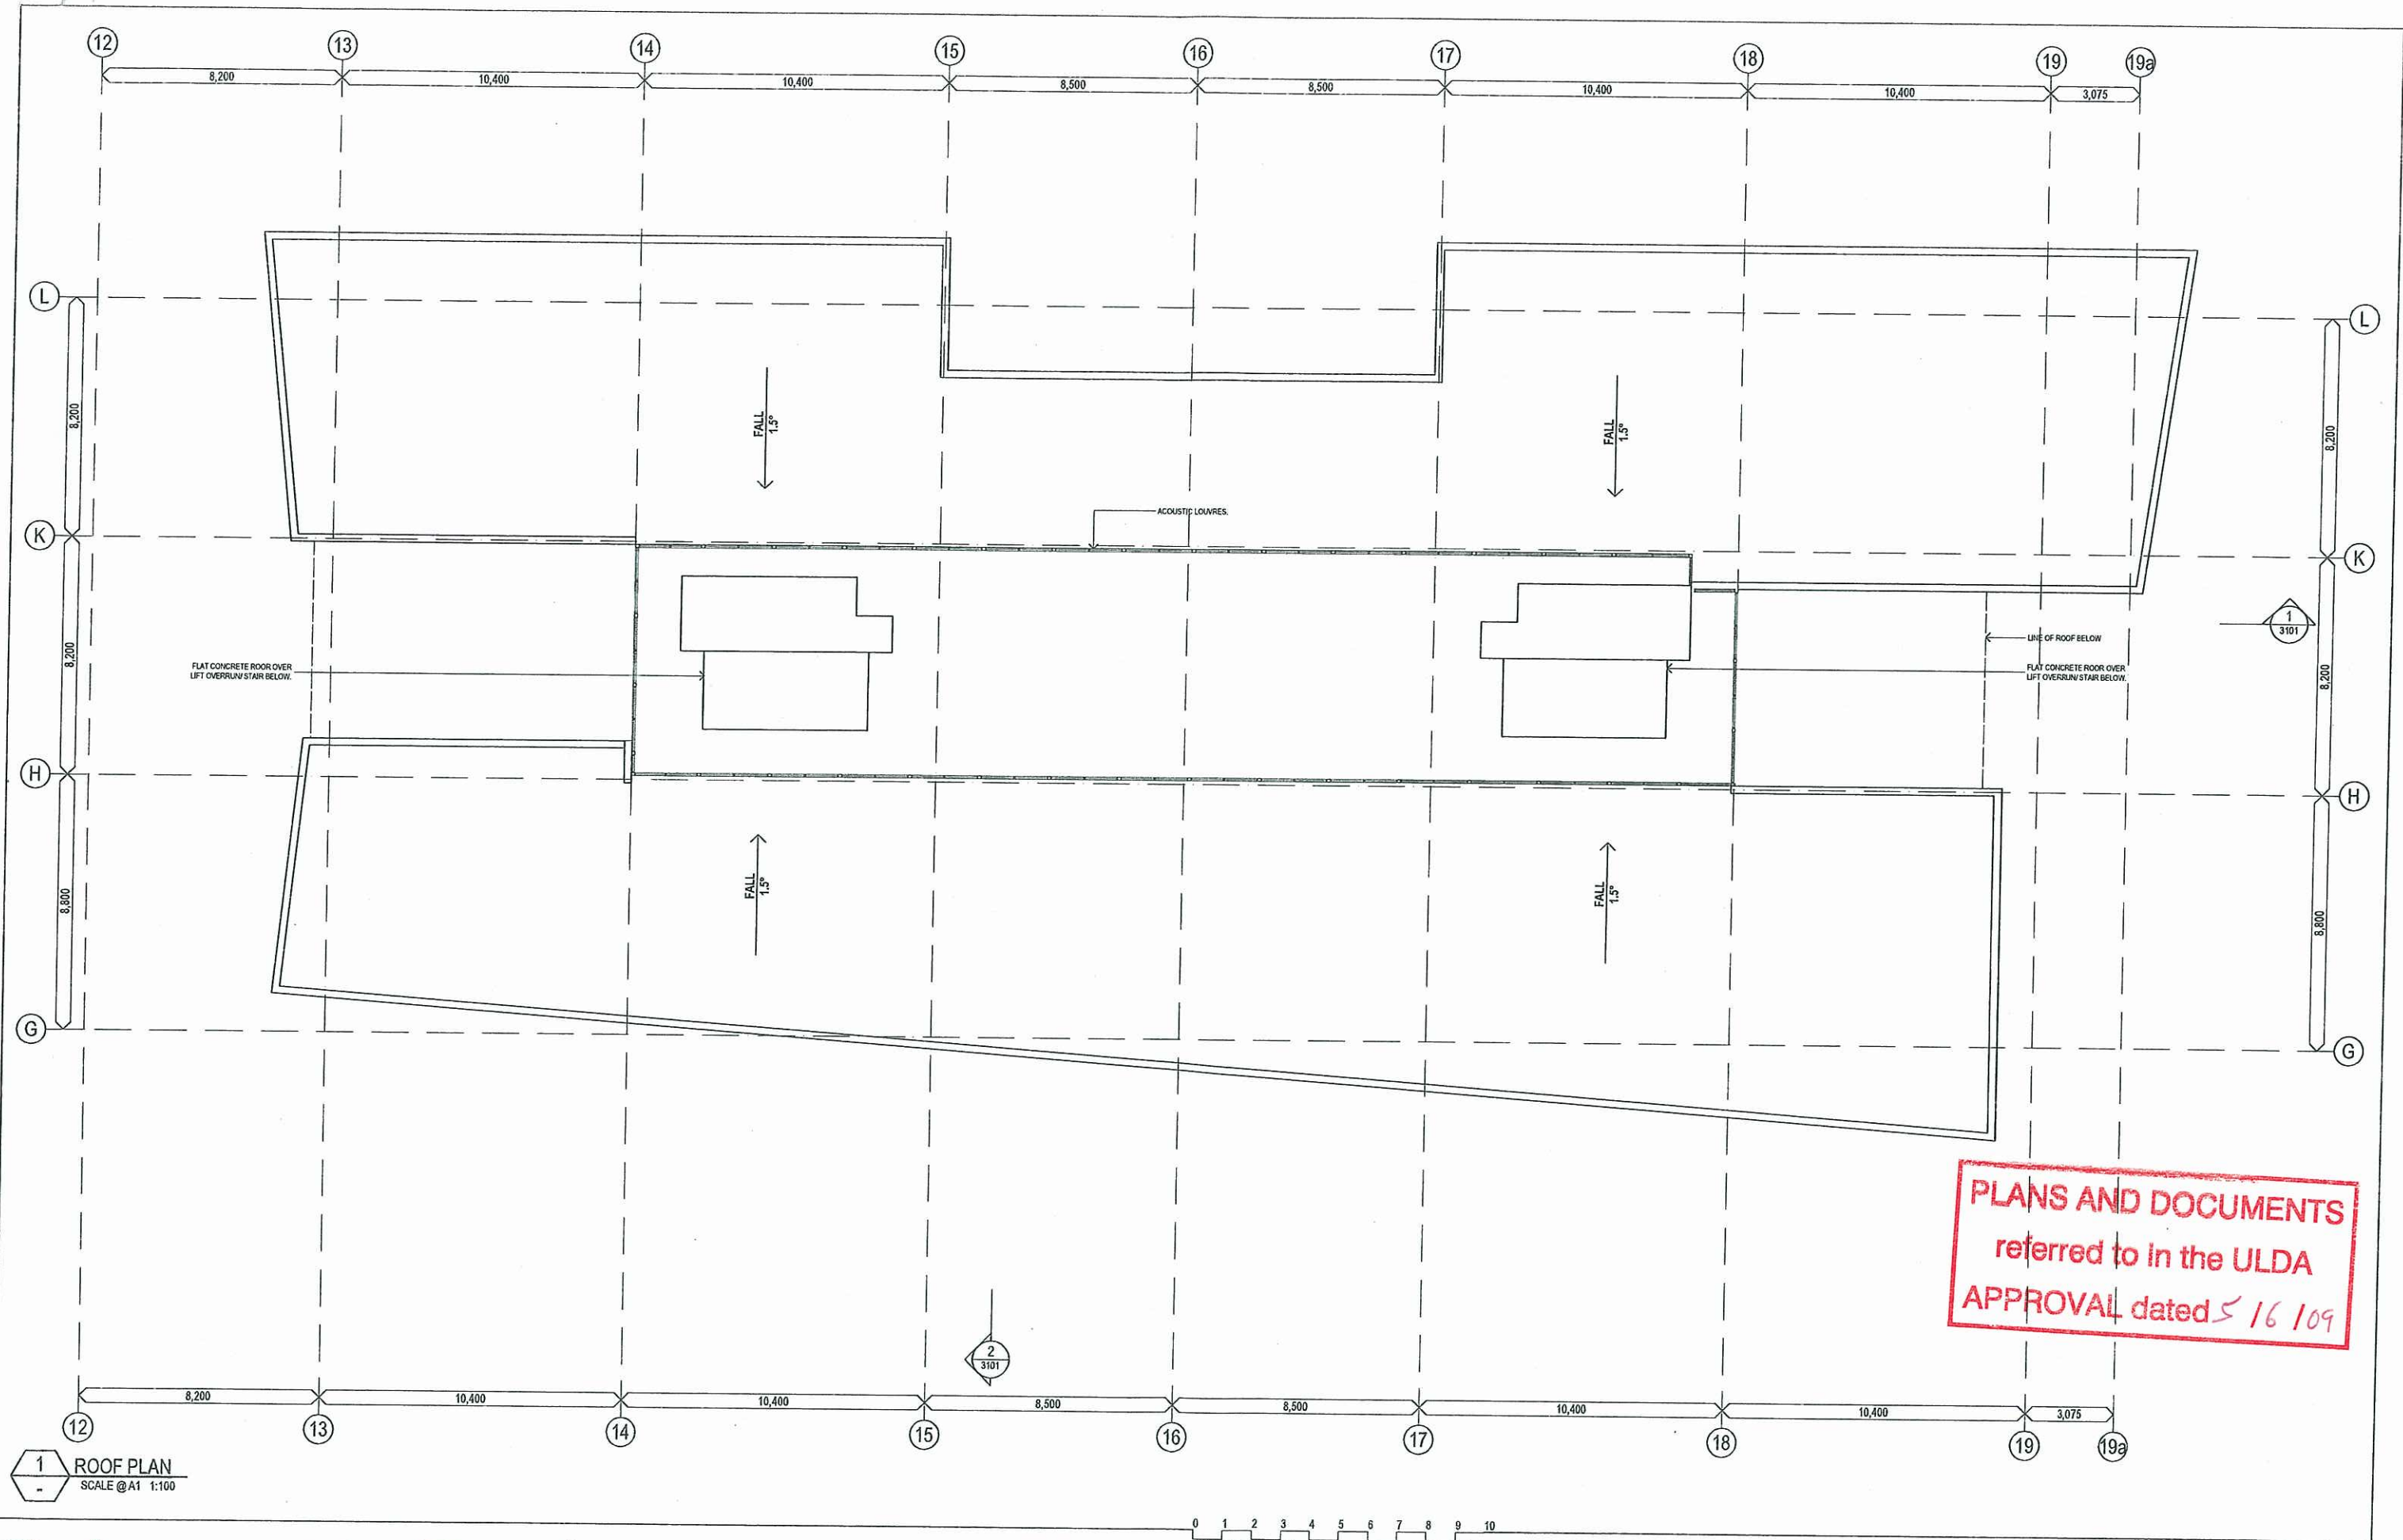

Schematic Design

PORTSIDE WHARF BUILDING 4

COPYRIGHT COTTEE PARKER ARCHITECTS PTY LTD



0 1 2 3 4 5 6 7 8 9 10
metres
SCALE 1: 100 @ A1
SCALE 1: 200 @ A3


Issue	Revision	Date
03	REVISED ULDA DA ISSUE	31/05/09
02	AMENDED DA ISSUE	26/10/08
01	DA ISSUE	22/08/08
Issue	Revision	Date
Amendments		

Client
BROOKFIELD MULTIPLEX
Project
PORTSIDE WHARF BUILDING 4
Location
HERCULES STREET
HAMILTON


Scale
As Shown
Drawn
SO
Checked
Approved
Drawing no.
DA 2101
Issue
03

Job no.
3485A
Cottee Parker Architects Pty Ltd
ABN 77 010 924 103
Brisbane Office
201 Montague Road
West End QLD 4101
T 617 3846 7422
F 617 3846 7433
W cotteeparker.com.au



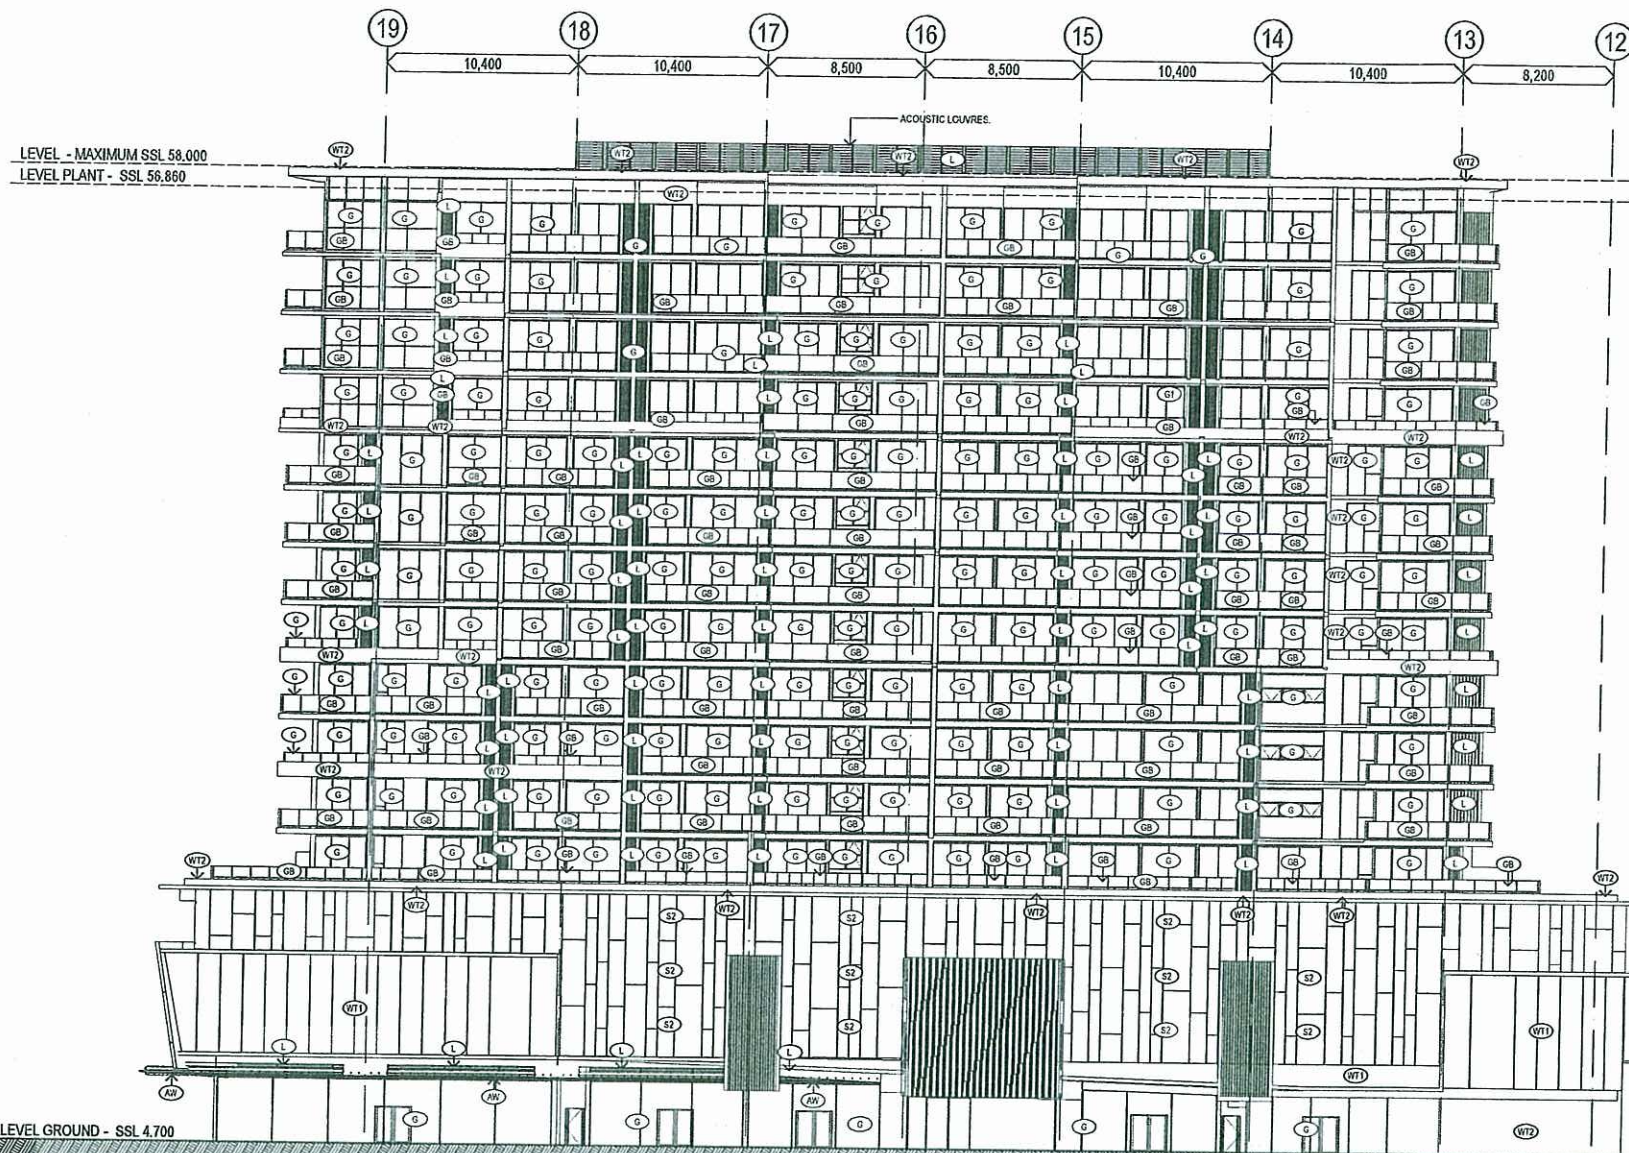

1 NORTH ELEVATION
SCALE @ A1 1:200

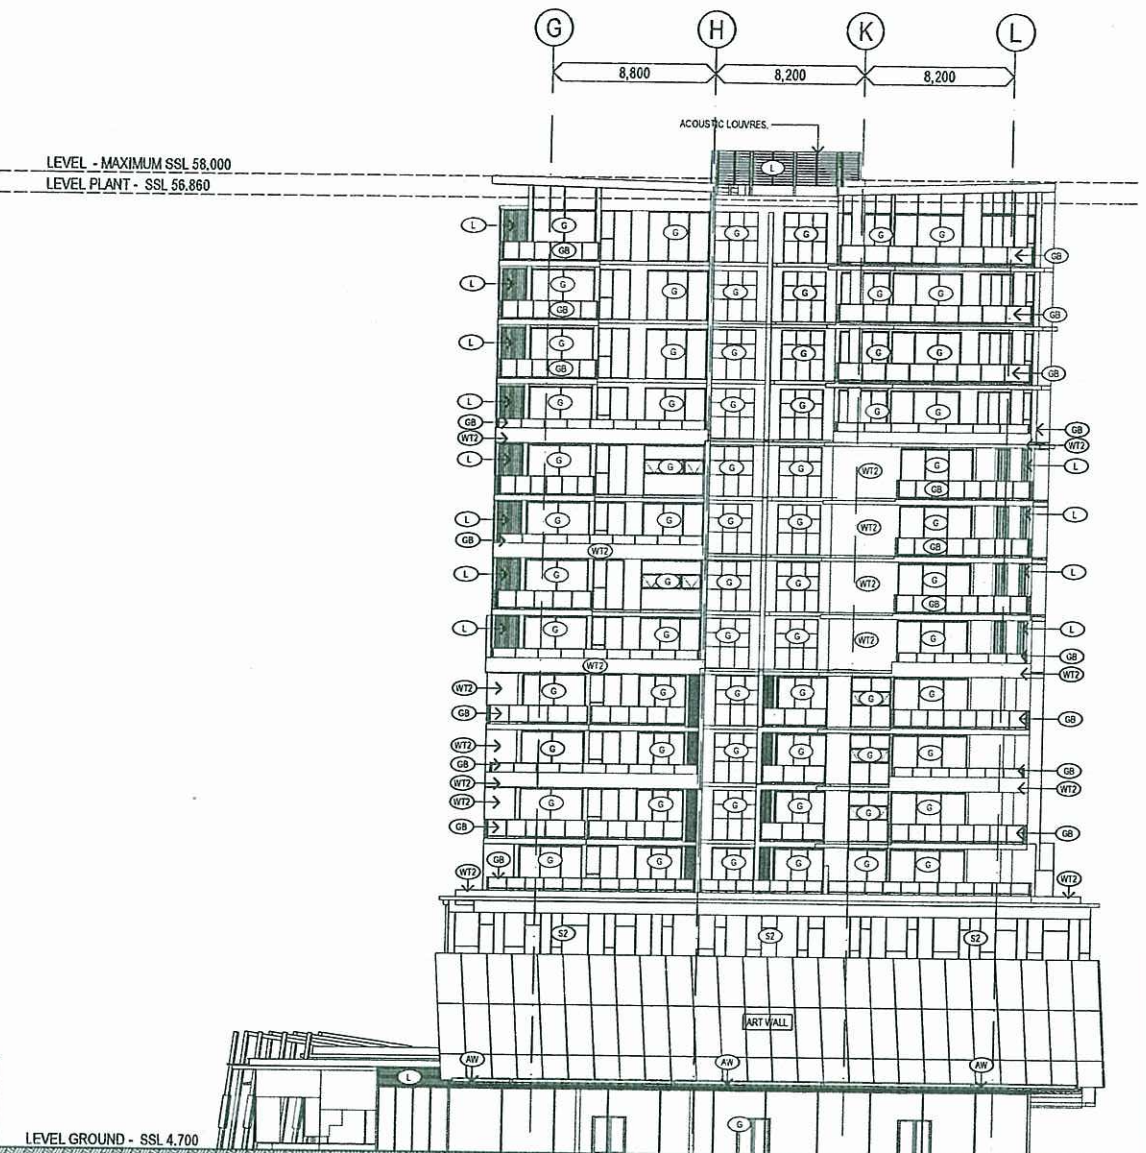

2 EAST ELEVATION
SCALE @ A1 1:200

PLANS AND DOCUMENTS
referred to in the ULDA
APPROVAL dated 5/6/09

EXTERNAL FINISHES LEGEND
(3000 / 3100 DRAWING SERIES)

FINISH CODES

WT1 WALL TYPE 01 - PATTERNED CONCRETE	S2 SCREEN TYPE 02 - CARPARK SCREENS
WT2 WALL TYPE 02 - PAINTED FINISH	S3 TIMBER SCREENS
WT3 WALL TYPE 03 - PAINTED FINISH	AW AWING
WT4 WALL TYPE 04 - PAINTED FINISH	G GLASS
	GB GLASS BALUSTRADE
	L LOUVER

Schematic Design

PORTSIDE WHARF BUILDING 4


COPYRIGHT COTTEE PARKER ARCHITECTS PTY LTD



03	REVISED ULDA DA ISSUE	01/05/09
02	AMENDED DA ISSUE	06/10/08
01	DA ISSUE	22/09/08
Issue	Revision	Date
Amendments		

Client BROOKFIELD MULTIPLEX	Scale As Shown	Date 29/04/2009	Job no. 3485A	Cottee Parker Architects Pty Ltd ABN 77 010 924 106
Project PORTSIDE WHARF BUILDING 4	Drawn SO	Checked	Approved	Brisbane Office 201 Montague Road West End QLD 4101
Location HERCULES STREET HAMILTON	Drawing no. DA 3001	Issue 03		T 617 3846 7422 F 617 3846 7433 W coteeparker.com.au



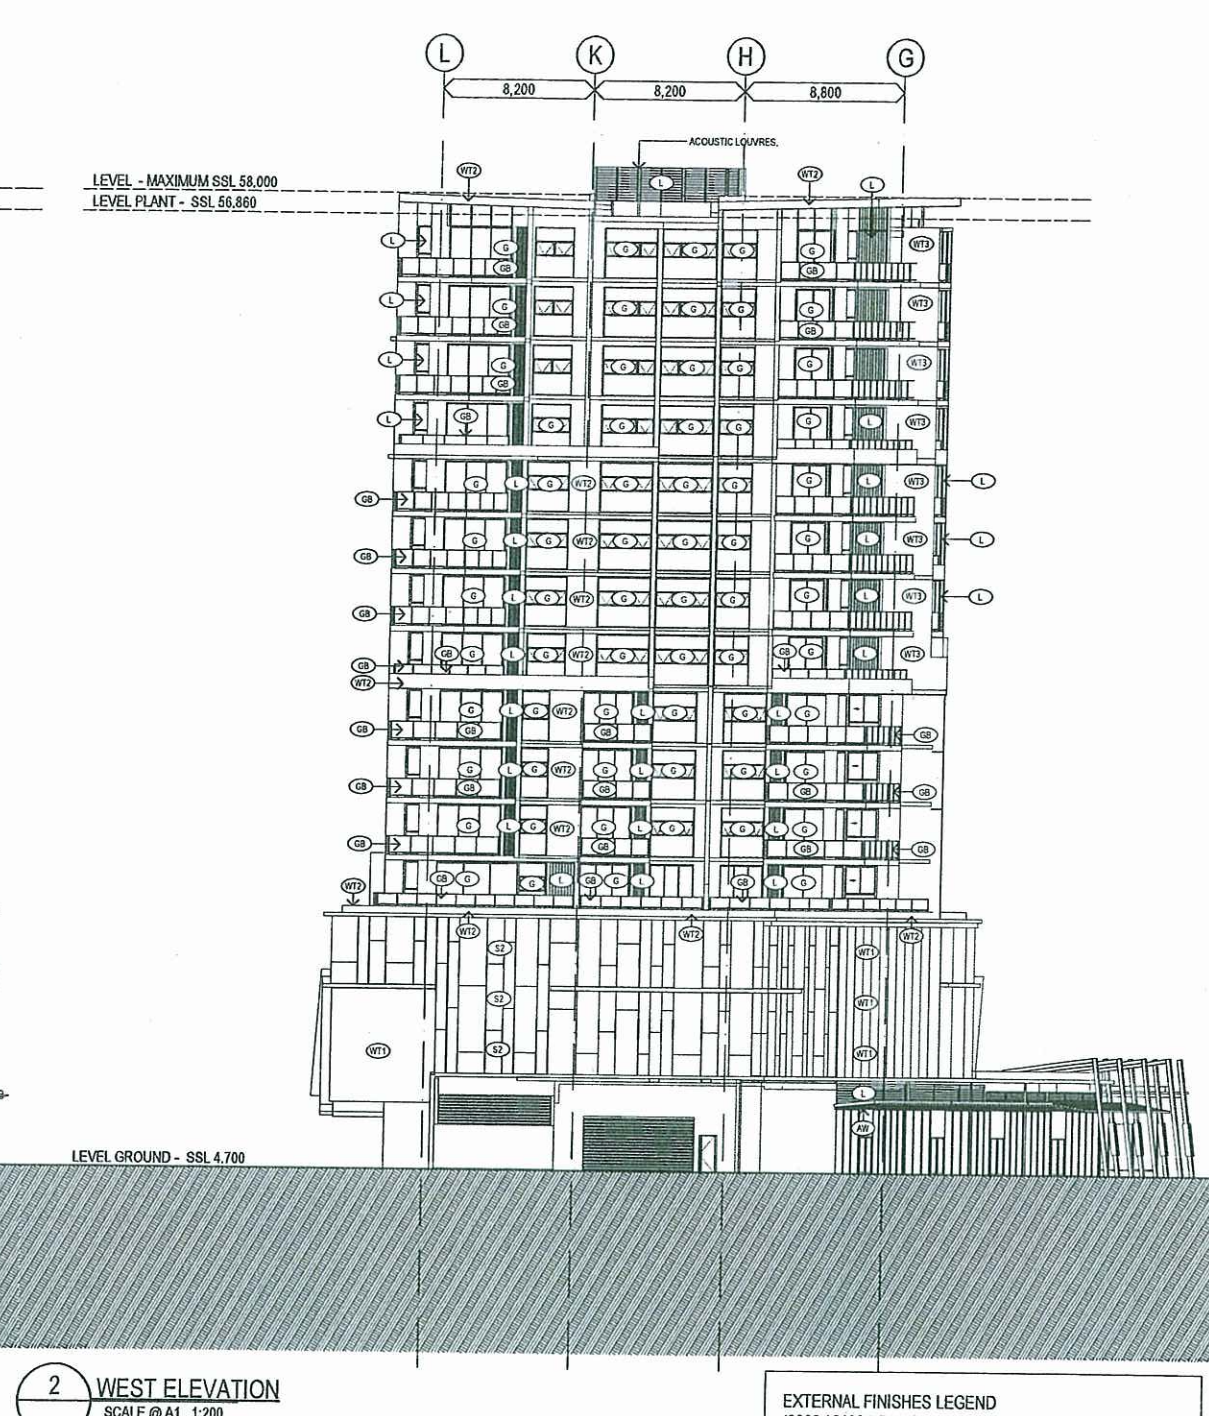

PLANS AND DOCUMENTS
referred to in the ULDA
APPROVAL dated 5/6/09

EXTERNAL FINISHES LEGEND
(3000 / 3100 DRAWING SERIES)

FINISH CODES

WT1 WALL TYPE 01 - PATTERNED CONCRETE	S2 SCREEN TYPE 02 - CARPARK SCREENS
WT2 WALL TYPE 02 - PAINTED FINISH	S3 TIMBER SCREENS
WT3 WALL TYPE 03 - PAINTED FINISH	AW AWNING
WT4 WALL TYPE 04 - PAINTED FINISH	G GLASS
	GB GLASS BALUSTRADE
	L LOUVRES

Schematic Design
PORTSIDE WHARF BUILDING 4
COPYRIGHT COTTEE PARKER ARCHITECTS PTY LTD

portside wharf
HAMILTON
Brookfield MULTIPLEX

03	REVISED ULDA DA ISSUE	01/05/09
02	AMENDED DA ISSUE	05/10/08
01	DA ISSUE	02/09/08
Issue/Revision		Date
Amendments		

Client BROOKFIELD MULTIPLEX	Scale As Shown	Date 29/04/2009	Job no. 3485A	Cottee Parker Architects Pty Ltd ABN 77 010 924 106
Project PORTSIDE WHARF BUILDING 4	Drawn SO	Checked Approved		Brisbane Office 201 Montague Road West End QLD 4101
Location HERCULES STREET HAMILTON	Drawing no. DA 3002	Issue 03		T 617 3848 7422 F 617 3848 7433 W cotteeparker.com.au

COTTEE PARKER



VIEW FROM NORTH

PLANS AND DOCUMENTS
referred to in the ULDA
APPROVAL dated 5/6/09

Schematic

PORTSIDE BUILDING 04

Disclaimer This image is intended as a general illustration only, not as an accurate representation of the completed building. The design of the constructed building may differ in minor aspects from what is depicted in this illustration.



Issue	Revision	Date
03	REVISED ULDA DA ISSUE	01/05/08
02	DA ISSUE	06/10/08
01	DA ISSUE	02/09/08
Issue	Revision	Date
Amendments		

Client BROOKFIELD MULTIPLEX	Scale NTS	Date 02.09.08	Job no. 3485A	Cottee Parker Architects Pty Ltd ABN 77 616 924 106
Project PORTSIDE WHARF BUILDING 4	Drawn SO	Checked	Approved	Brisbane office 201 Montague Road West End QLD 4101
Location HERCULES STREET HAMILTON	Drawing no. DA 0401	Issues 03		T 61 7 3846 7422 F 61 7 3846 7433 W cotteeparker.com.au

COTTEE
PARKER



VIEW FROM SOUTH

PLANS AND DOCUMENTS
referred to in the ULDA
APPROVAL dated 5/16/09

Schematic

PORTSIDE BUILDING 04

Disclaimer This image is intended as a general illustration only, not as an accurate representation of the completed building. The design of the constructed building may differ in minor aspects from what is depicted in this illustration.



Issue	Revision	Date
03	REVISED ULDA DA ISSUE	31/05/08
02	DA ISSUE	05/10/08
01	DA ISSUE	02/09/08
Issue	Revision	Date
Amendments		

Client BROOKFIELD MULTIPLEX	Scale NTS	Date 02.09.08	Job no. 3485A	Cottee Parker Architects Pty Ltd ABN 77 616 924 109
Project PORTSIDE WHARF BUILDING 4	Drawn SO	Checked	Approved	Brisbane office 201 Montague Road West End QLD 4101
Location HERCULES STREET HAMILTON	Drawing no. DA 0402	Issues 03		T 61 7 3846 7422 F 61 7 3846 7433 W coteeparker.com.au

COTTEE
PARKER



VIEW FROM EAST

PLANS AND DOCUMENTS
referred to in the ULDA
APPROVAL dated 5/6/09

Schematic

PORTSIDE BUILDING 04

Disclaimer This image is intended as a general illustration only, not as an accurate representation of the completed building. The design of the constructed building may differ in minor aspects from what is depicted in this illustration.

portside wharf
HAMILTON
**Brookfield
MULTIPLEX**

Issue	Revision	Date
03	REVISED ULDA DA ISSUE	01/05/09
02	DA ISSUE	05/10/08
01	DA ISSUE	02/09/08
Amendments		

Client BROOKFIELD MULTIPLEX	Scale NTS	Date 02.09.08	Job no. 3485A	Cottee Parker Architects Pty Ltd ABN 77 610 924 105
Project PORTSIDE WHARF BUILDING 4	Drawn SO	Checked	Approved	Brisbane office 201 Montague Road West End QLD 4101
Location HERCULES STREET HAMILTON	Drawing no. DA 0403	Issues 03		T 61 7 3846 7422 F 61 7 3846 7433 W cotteeparker.com.au

**COTTEE
PARKER**