
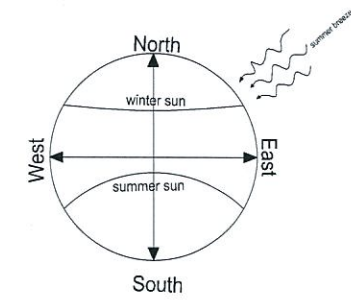


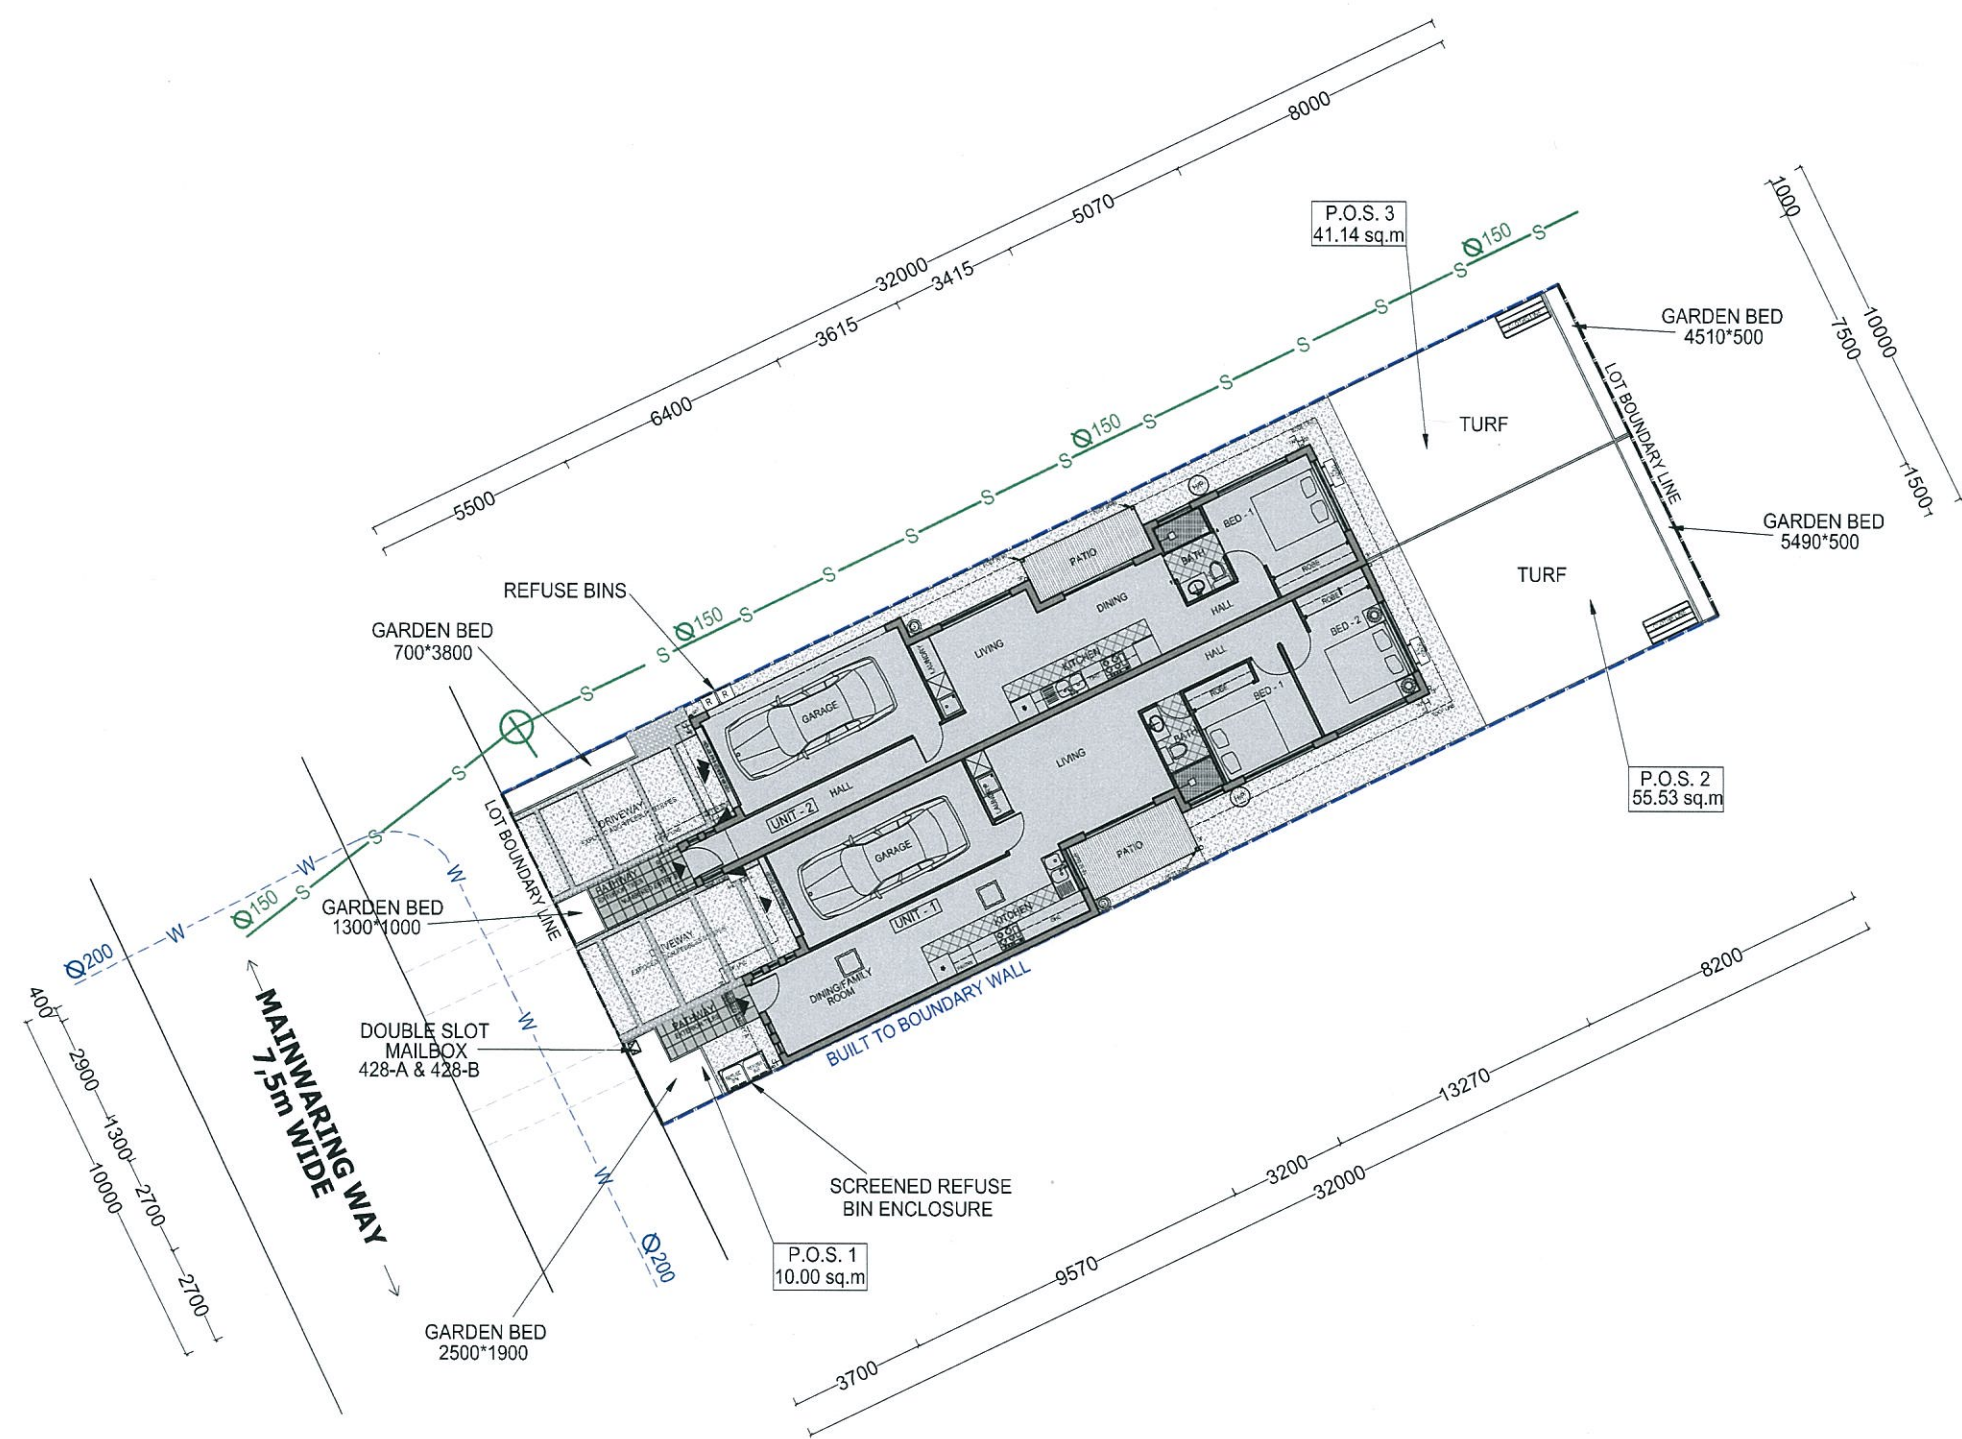

PLANS AND DOCUMENTS
referred to in the PDA APPROVAL

- 2 APR 2014

MEDQ

PRIVATE OPEN SPACE AREA	
P.O.S. 1	10.00 sq.m
P.O.S. 2	55.53 sq.m
P.O.S. 3	41.14 sq.m
TOTAL	106.67 sq.m






FLOOR AREAS		
LIVING 119.92 sq.m	PATIO(S) 9.56 sq.m	GARAGE(S) 37.51 sq.m
PORCH	OVERALL TOTAL 166.99 sq.m	
SITE AREA 320sq.m.	COVERAGE AREA 52.18 %	

LEGEND:

- BOUNDARY LINE
- BUILT TO BOUNDARY LINE PREFERRED
- SETBACK LINE
- ◀ ENTRY POINT
- W Ø200 WATER MAIN & DIAMETER
- S Ø150 SEWER MAIN & DIAMETER

○ SITE PLAN
SCALE 1:200

PROJECT	TITLE	SCALE	DESIGN	NOTES	SHEET
LOT 428 OONOONBA	SITE PLAN	1:200 @ A3	JADE 2+1 ECHO	R2	
		DATE			
	SITE AREA:320sq.m.	10.03.2014			

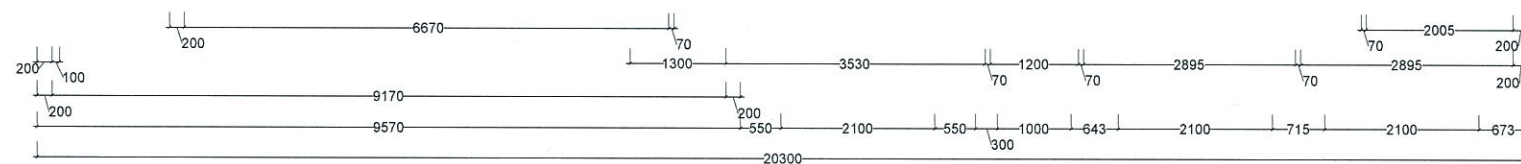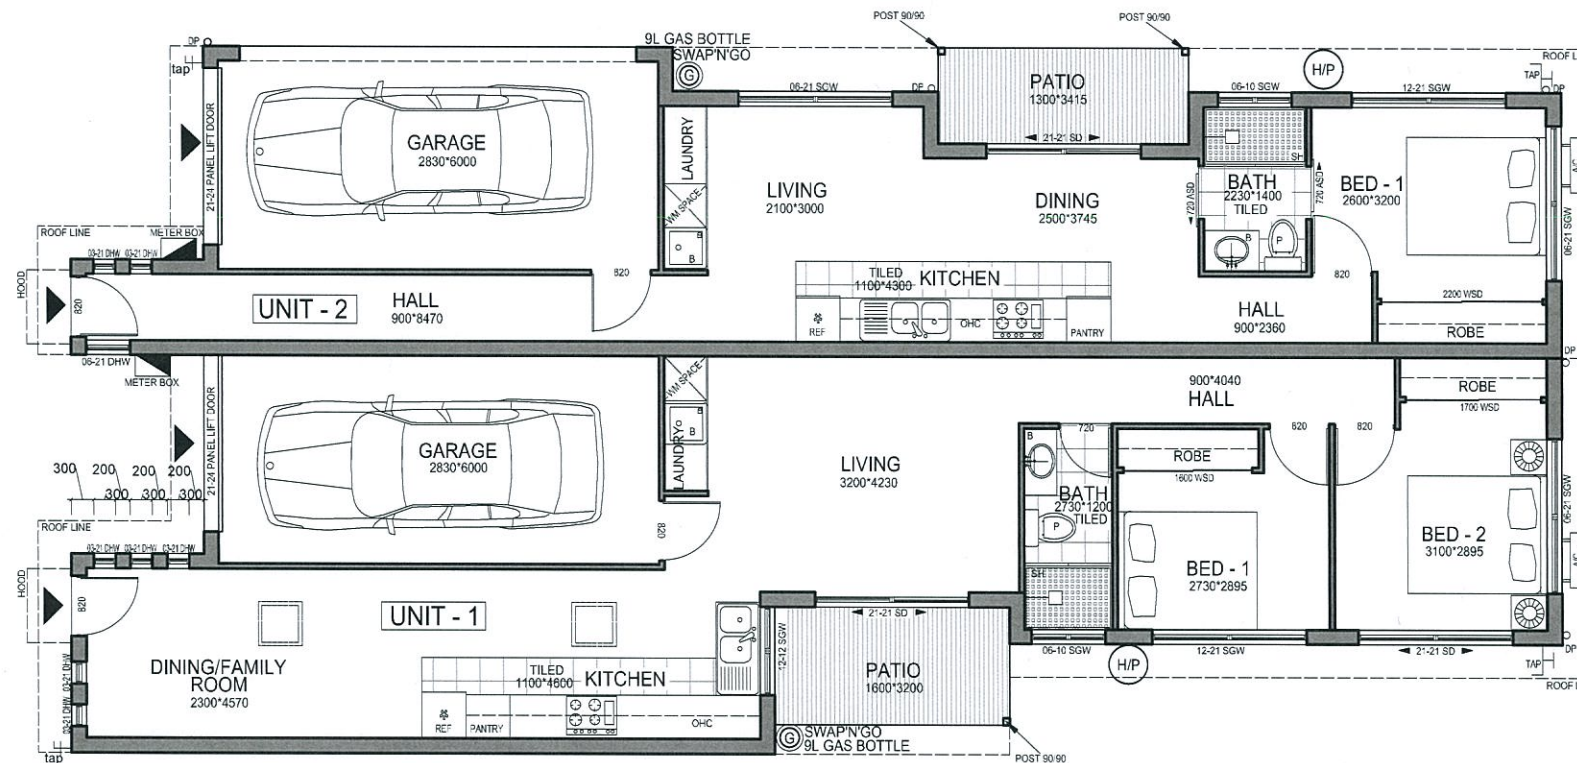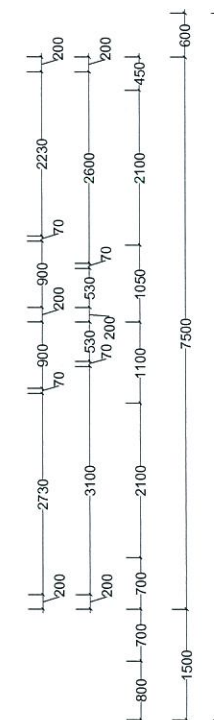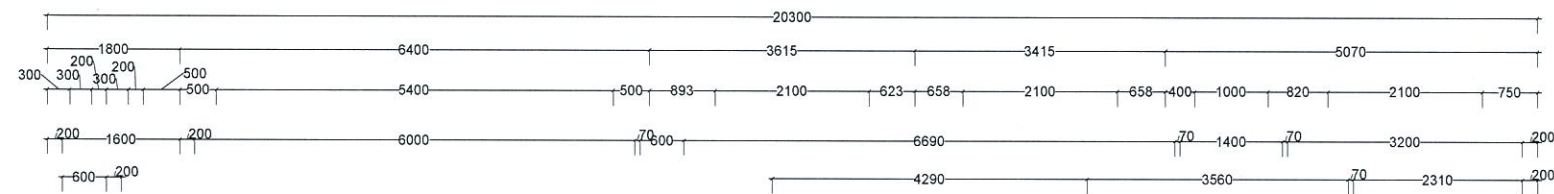
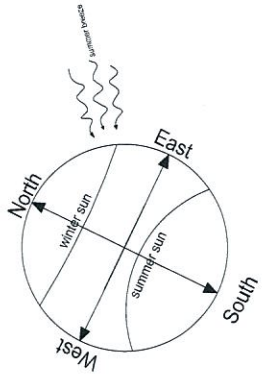


	METER BOX
	AIR CONDITIONER
	HEAT PUMP
	9L GAS BOTTLE
	ENTRY POINT

DRIVEWAY	34.44 sq.m
----------	------------

A diagram of a four-pointed star (X-shape) with numbers 1, 2, 3, and 4 at its vertices. The numbers are arranged clockwise starting from the left: 1 on the left, 2 at the top, 3 on the right, and 4 at the bottom.

G.M. 2

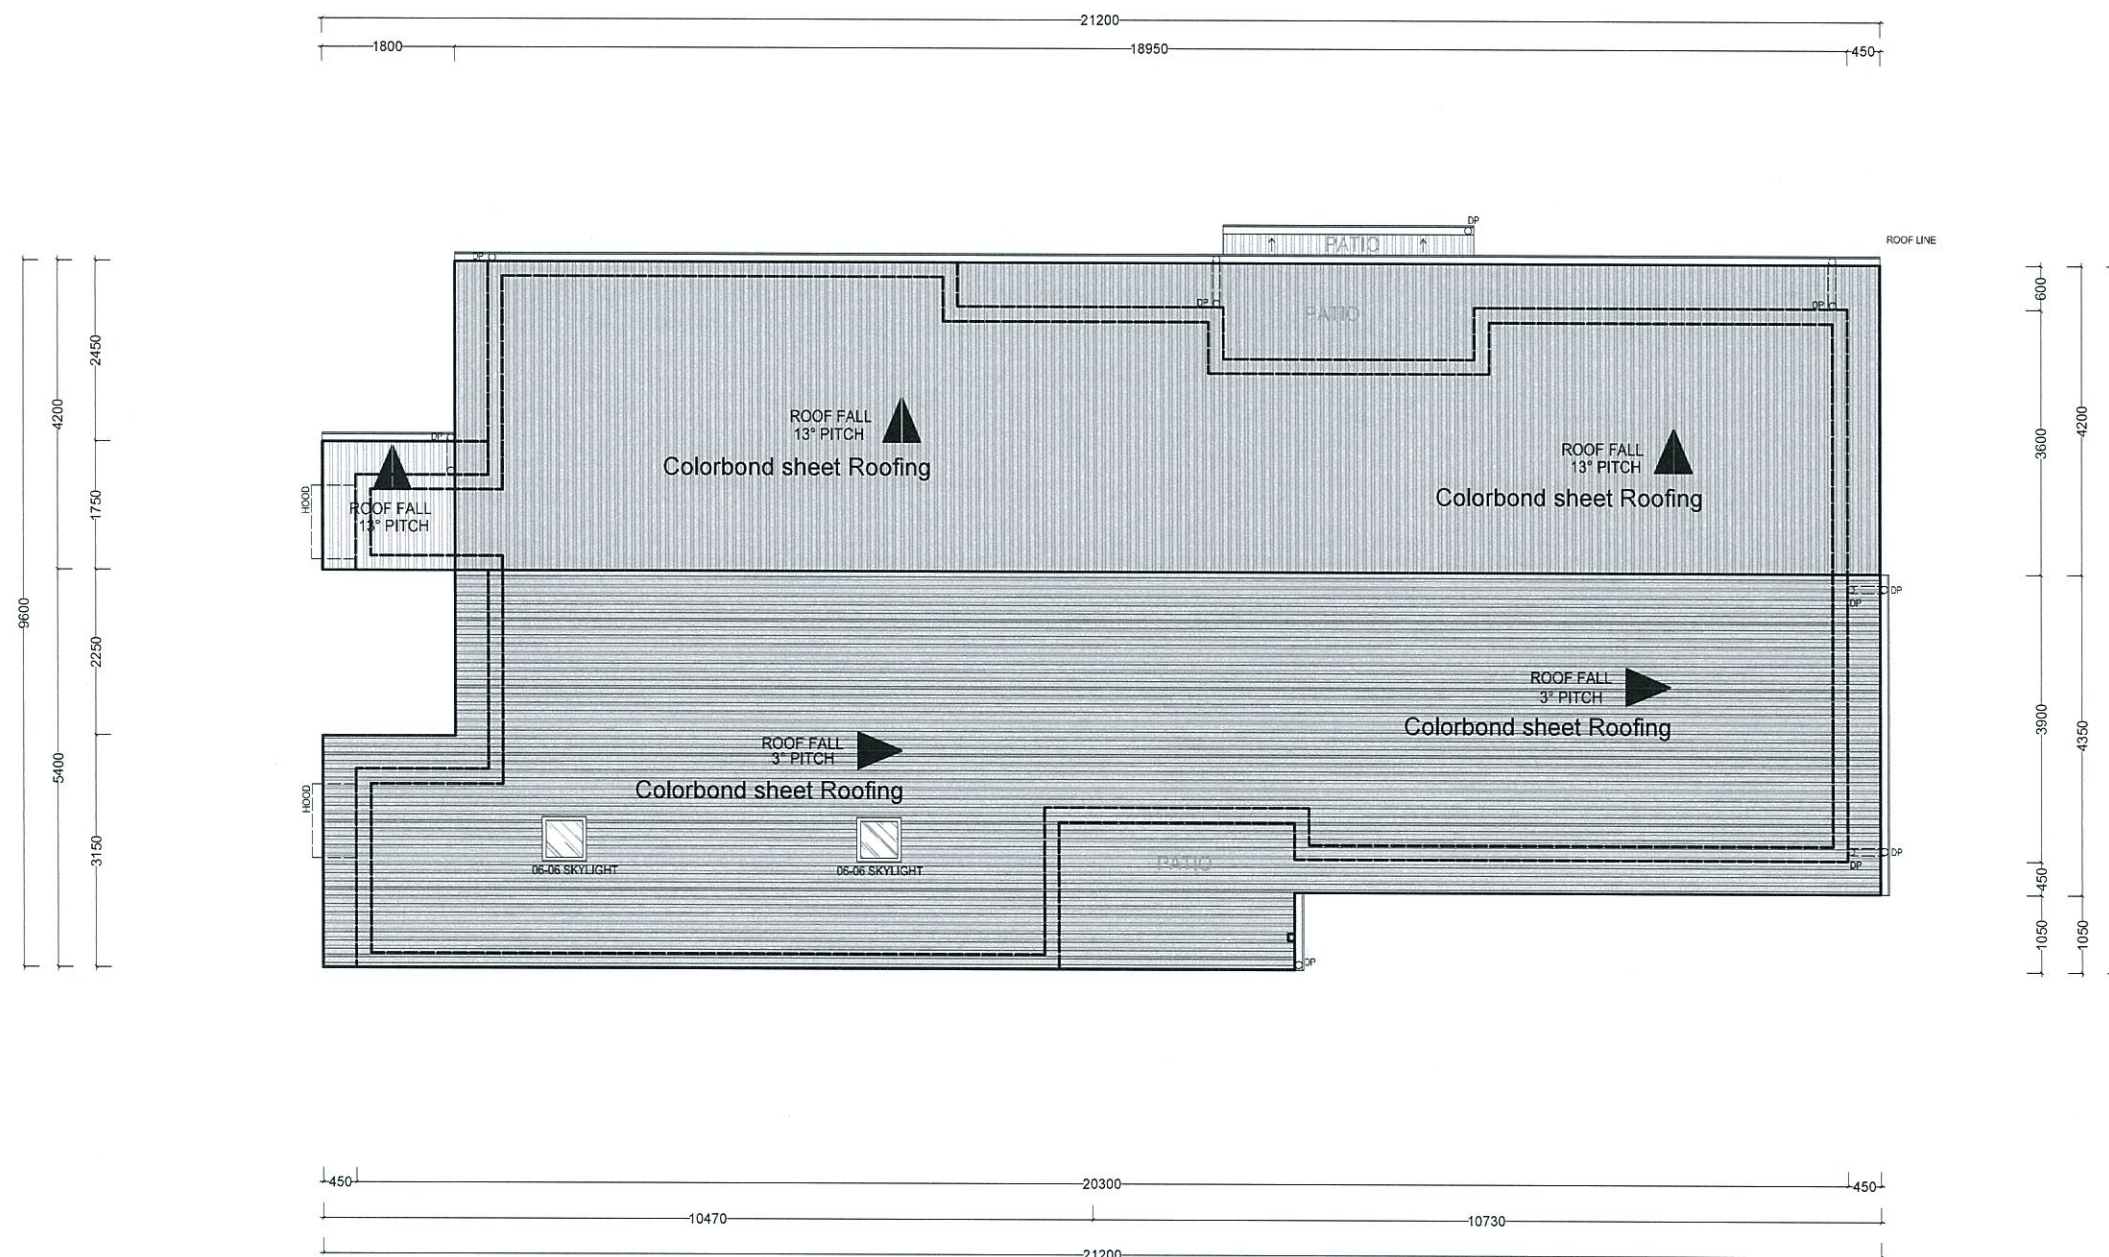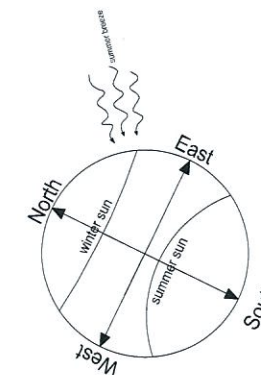


PLANS AND DOCUMENTS
referred to in the PDA APPROVAL



- 2 APR 2014

MEDQ

ROOF PLAN
SCALE 1:100

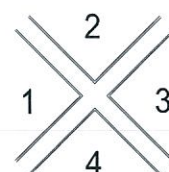

PROJECT	TITLE	SCALE	DESIGN	NOTES	SHEET
LOT 428 OONOONBA	ROOF PLAN	1:100 @ A3	JADE 2+1 ECHO	R2	
		DATE			
	SITE AREA:320sq.m.	10.03.2014		G.M.	
					3/8

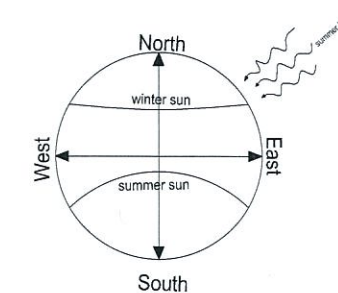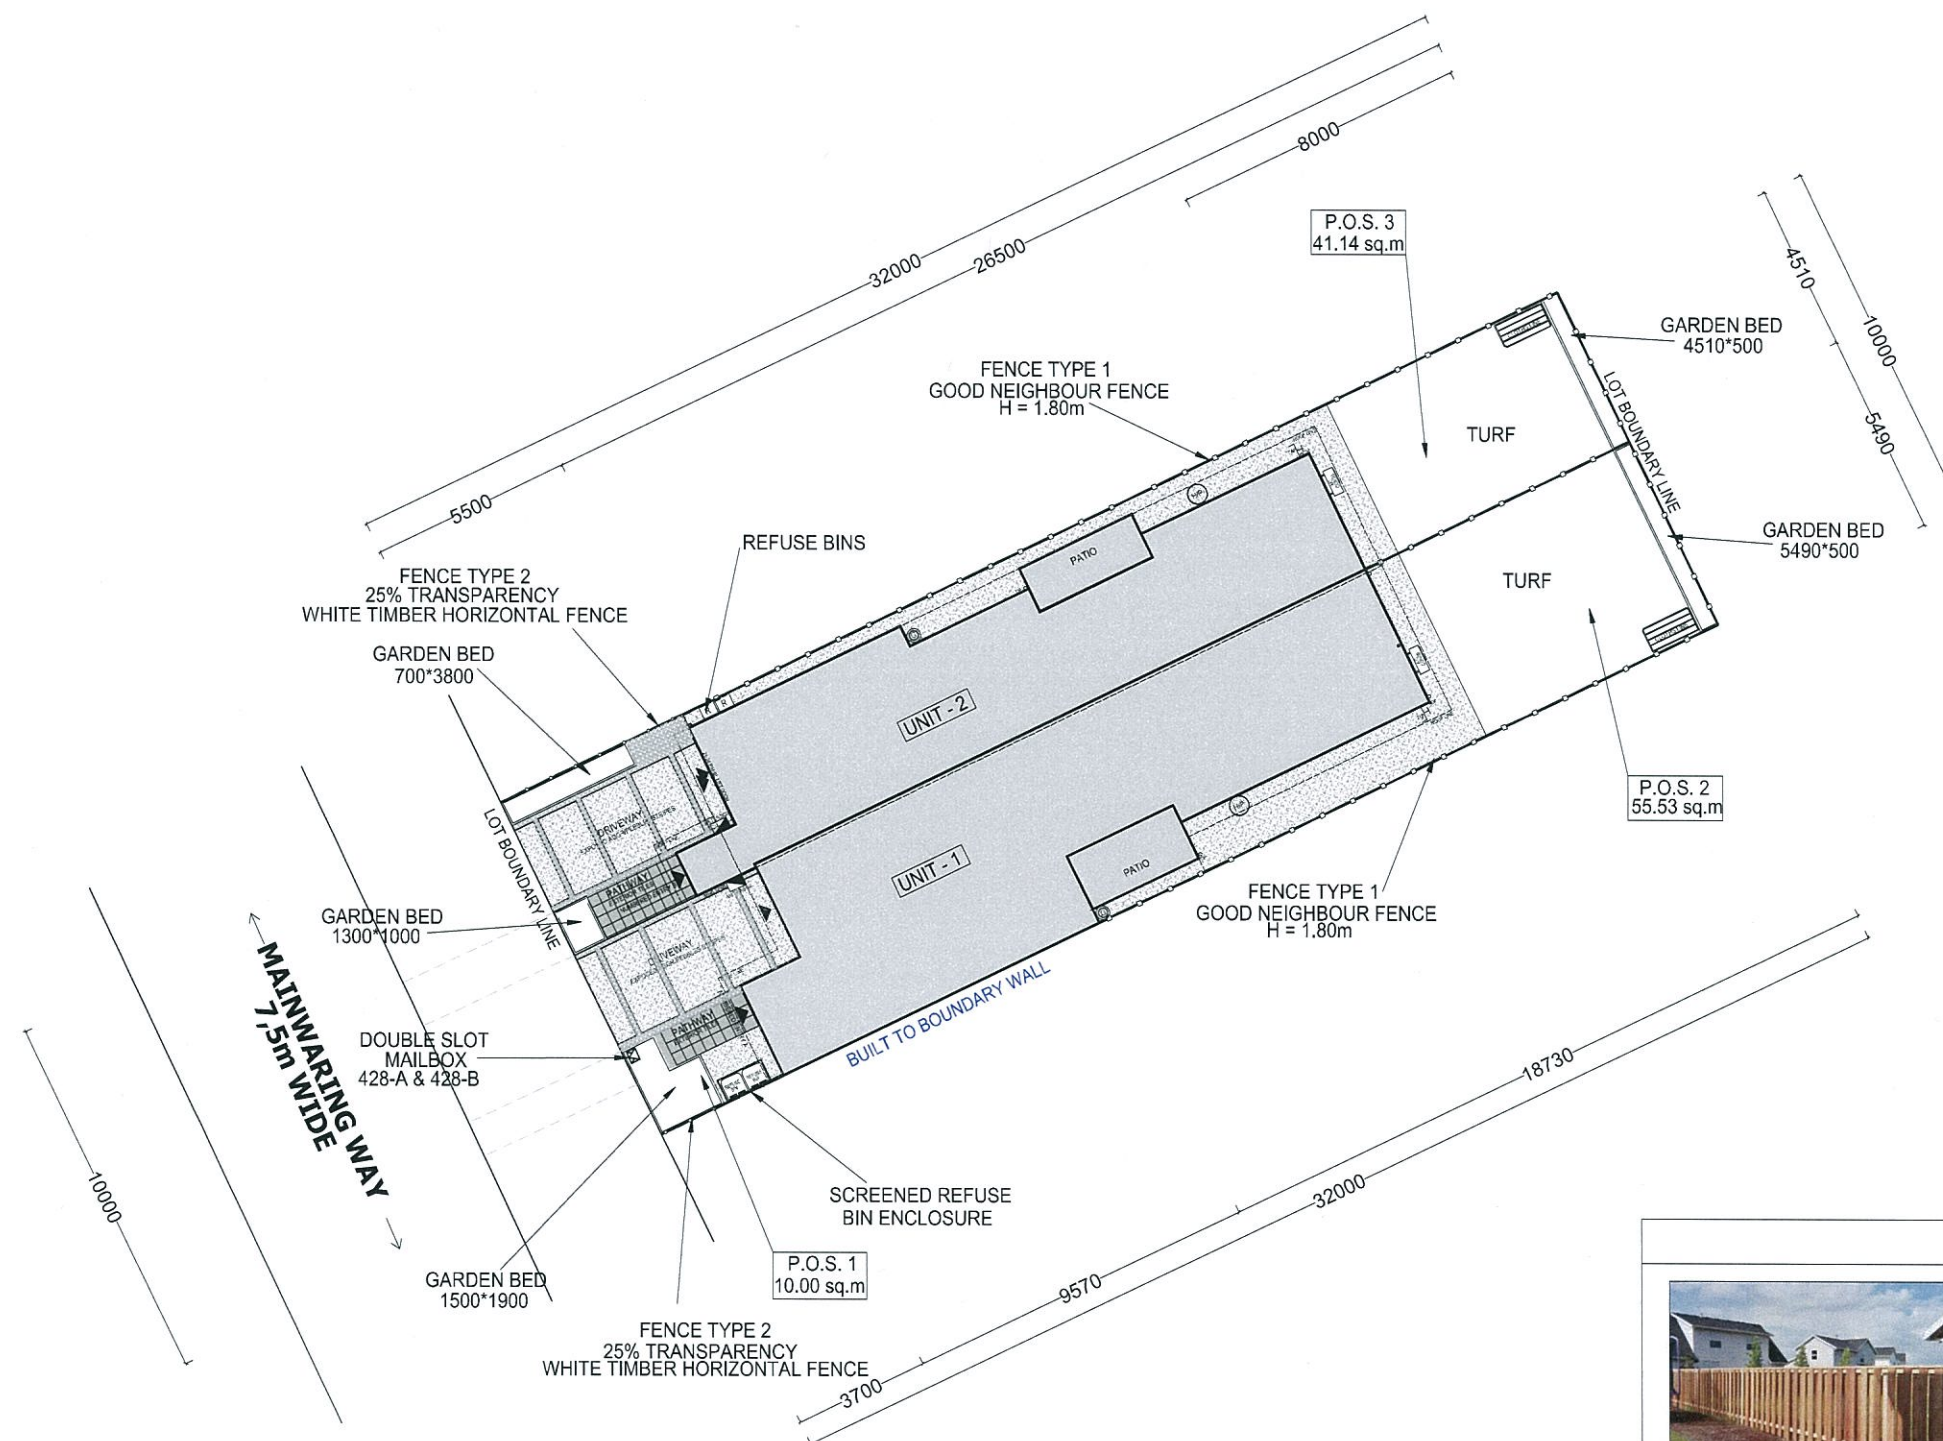

PLANS AND DOCUMENTS
referred to in the PDA APPROVAL

- 2 APR 2014

MEDQ

LEGEND:

- FENCE TYPE 1 LINE
- FENCE TYPE 2 LINE
- ALUMINUM SCREEN
- BOUNDARY LINE
- ENTRY POINT

FENCE LEGEND



FENCE TYPE 1
GOOD NEIGHBOUR FENCE
H = 1.80m
25% TRANSPARENCY





FENCE TYPE 2
WHITE TIMBER HORIZONTAL
FENCE H = 1.80m
25% TRANSPARENCY



REFUSE
BIN ENCLOSURE
ALUMINIUM SCREENS
H = 1.80m

FENCE PLAN
SCALE 1:200

PROJECT	TITLE	SCALE	DESIGN	NOTES	SHEET
LOT 428 OONOONBA	FENCE PLAN	1:200 @ A3	JADE 2+1 ECHO	R2	
		DATE			
	SITE AREA:320sq.m.	10.03.2014		G.M.	
					4/8

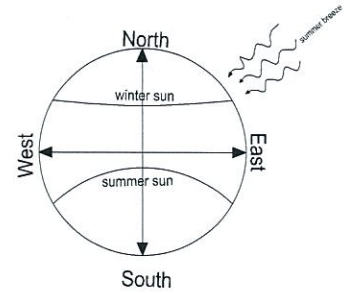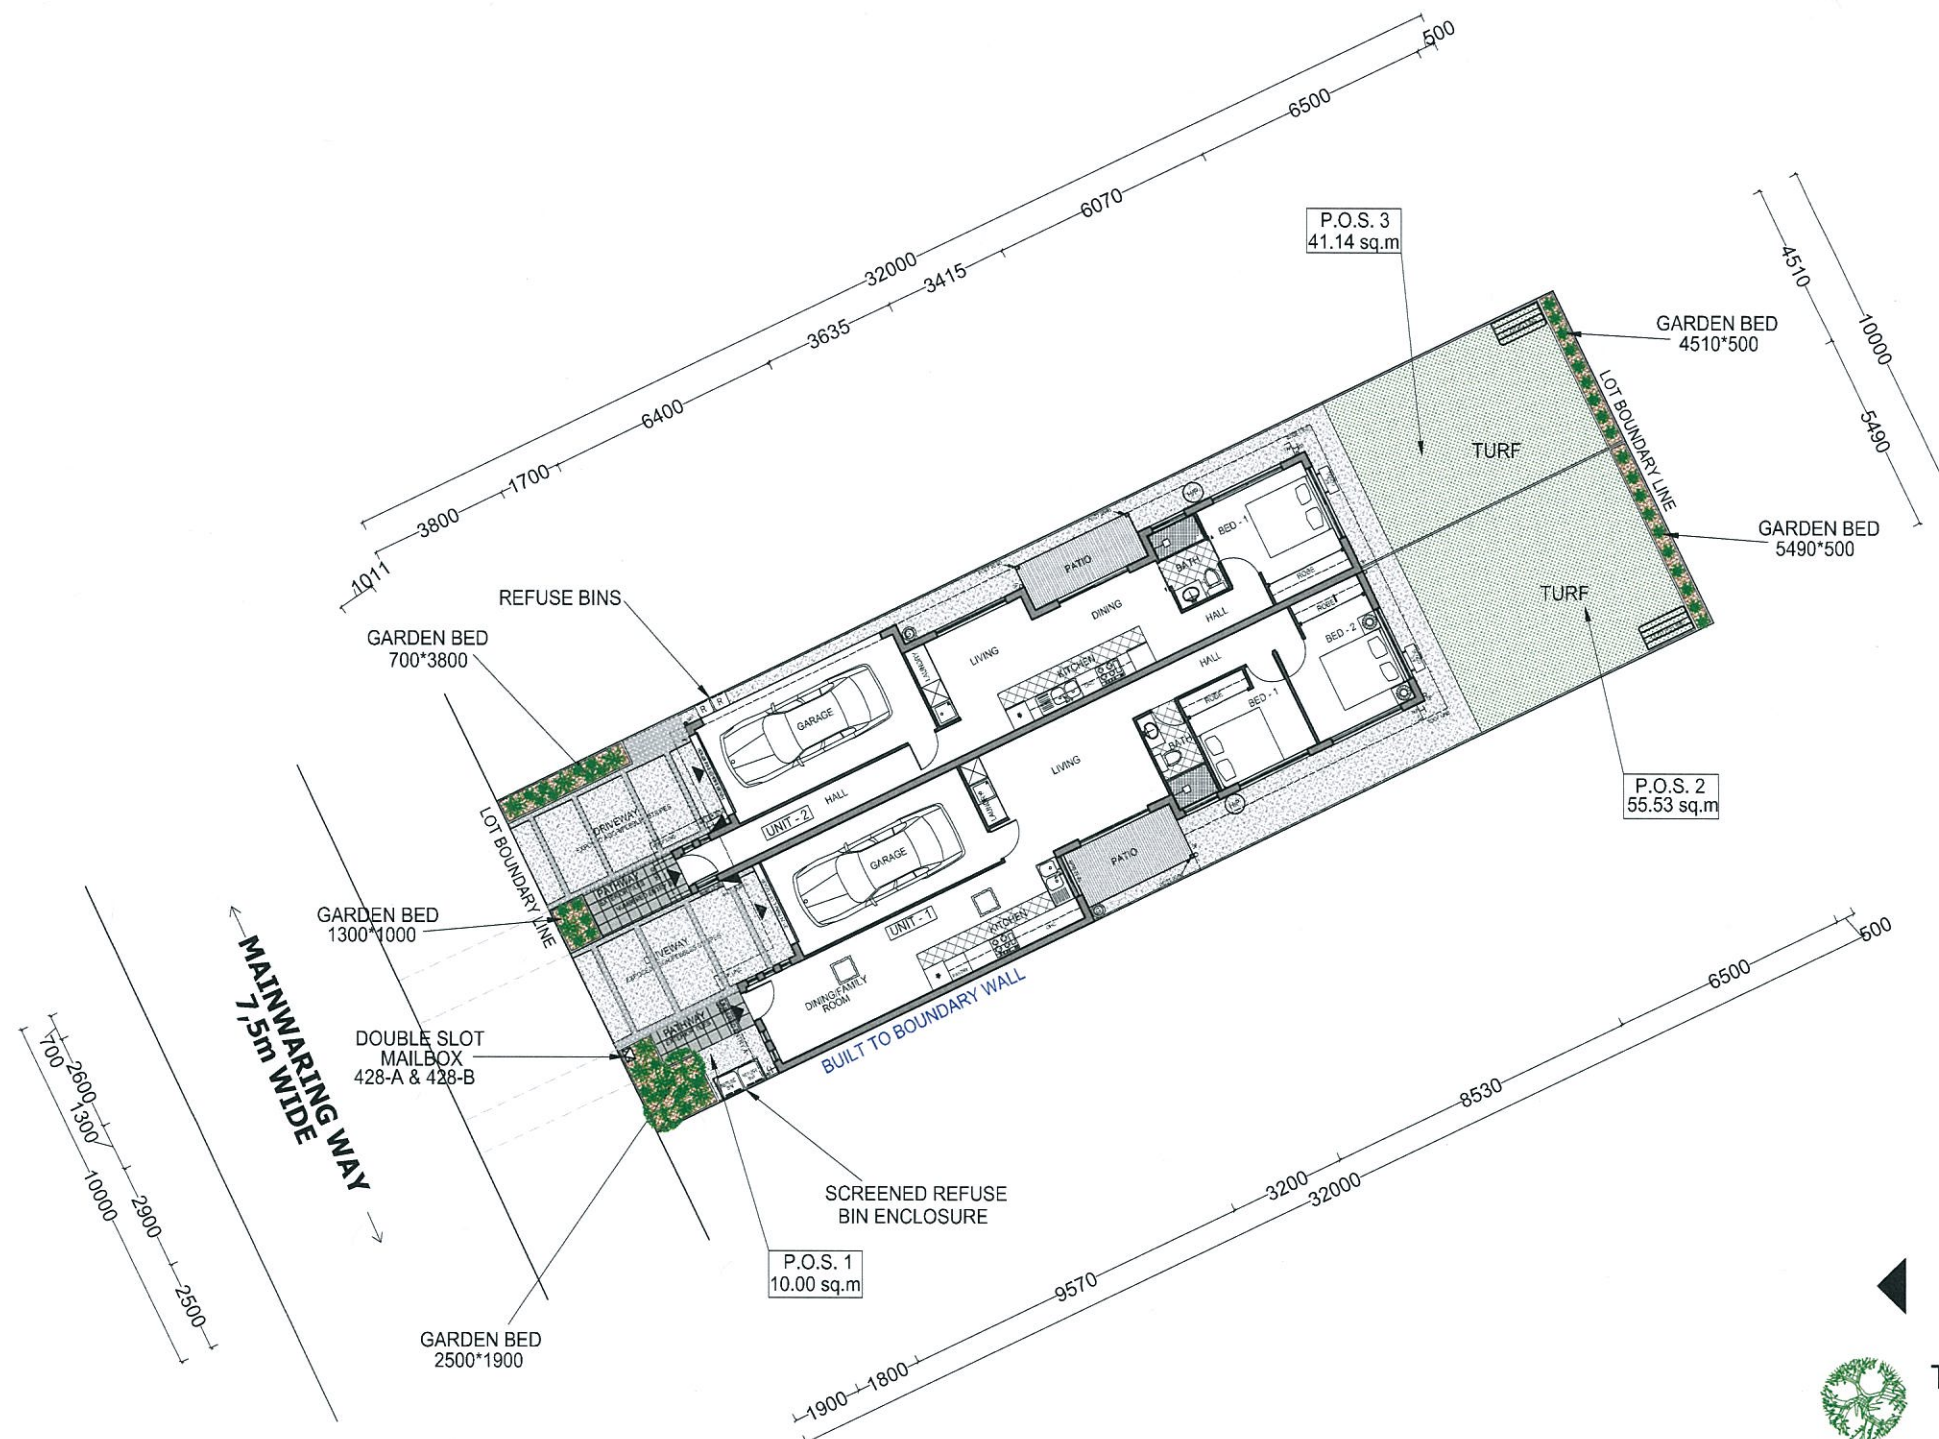


PLANS AND DOCUMENTS
referred to in the PDA APPROVAL

- 2 APR 2014


MEDQ

LEGEND:

 -  ENTRY POINT
-  TREES & PALMS
1 x 2m high min.
-  SHRUBS
5 x 1m high min.
-  LAWN GRASS
-  DRIVEWAY / PATH WAY
EXPOSED AGGR
-  GROUND COVER


LANDSCAPE PLAN
SCALE 1:200

PROJECT	TITLE	SCALE	DESIGN	NOTES	SHEET
LOT 428 OONOONBA	LANDSCAPE PLAN SITE AREA:320sq.m.	1:200 @ A3	JADE 2+1 ECHO	R2	
		DATE			
		10.03.2014		G.M.	
				5/8	

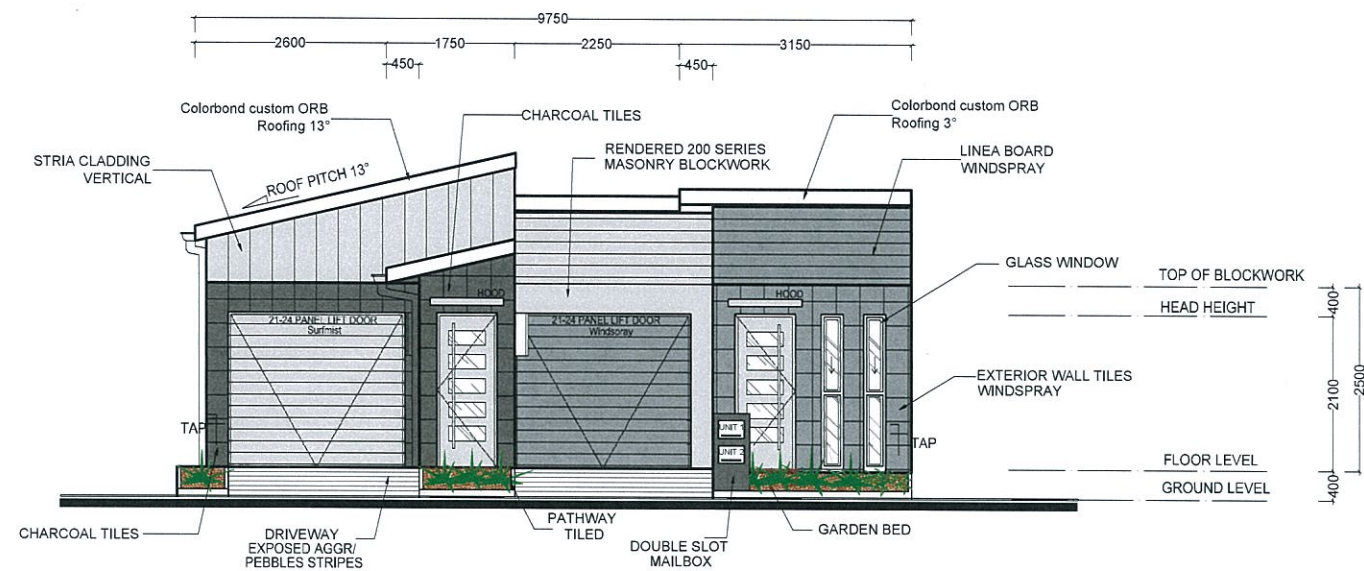


ELEVATION 1
SCALE 1:100

PLANS AND DOCUMENTS
referred to in the PDA APPROVAL
- 2 APR 2014
MEDQ

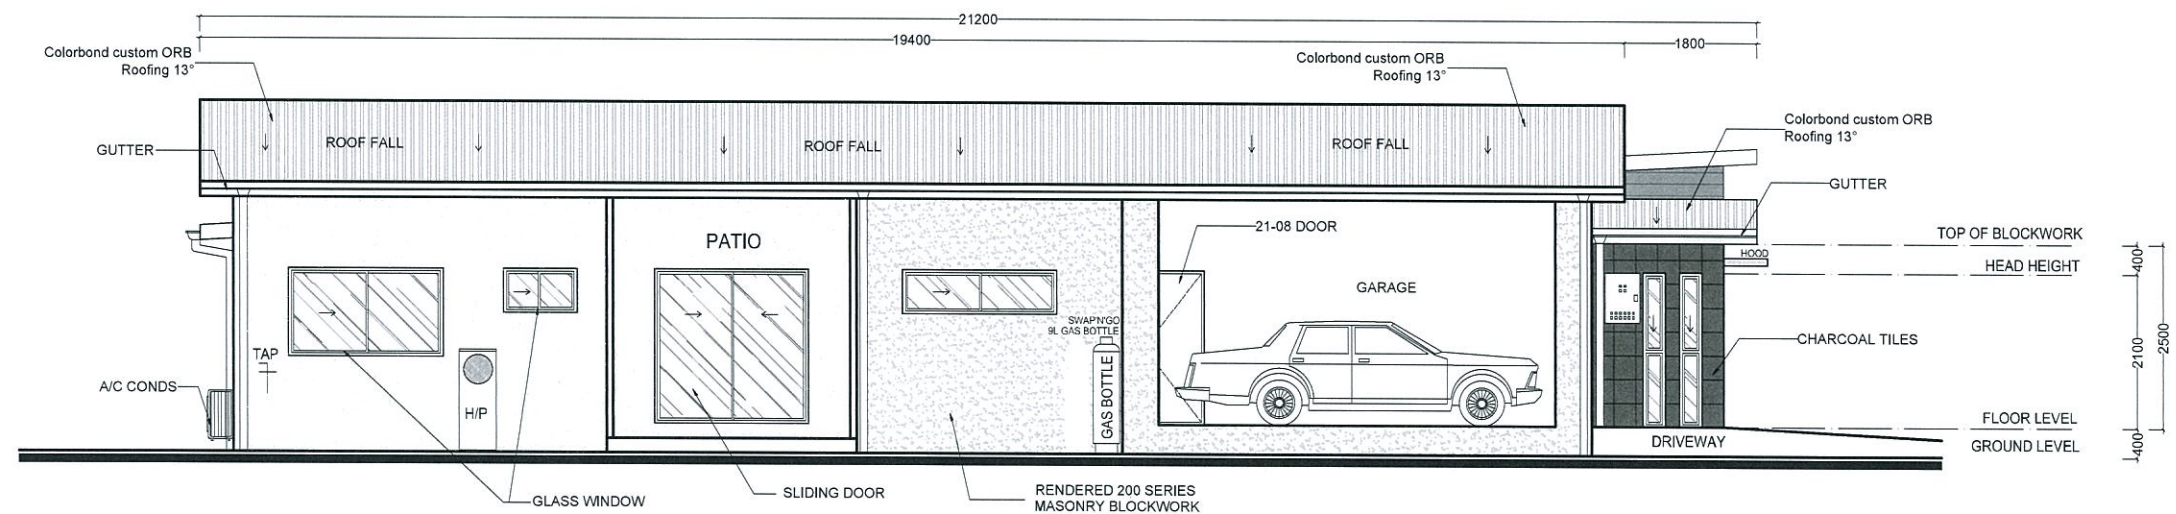

ELEVATION 2
SCALE 1:100

PROJECT	TITLE	SCALE	DESIGN	NOTES	SHEET
LOT 428 OONOONBA	ELEVATIONS 1 & 2	1:100 @ A3	JADE 2+1 ECHO	R2	
		DATE			
	SITE AREA:320sq.m.	10.03.2014			
					7/8

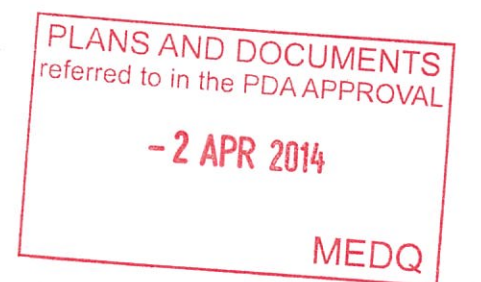

PROJECT	TITLE	SCALE	DESIGN	NOTES	SHEET	
LOT 428 OONoonBA	ELEVATIONS 3 & 4	1:100 @ A3	JADE 2+1 ECHO	R2		G.M. 8/8
		DATE 10.03.2014		SITE AREA:320sq.m.		