






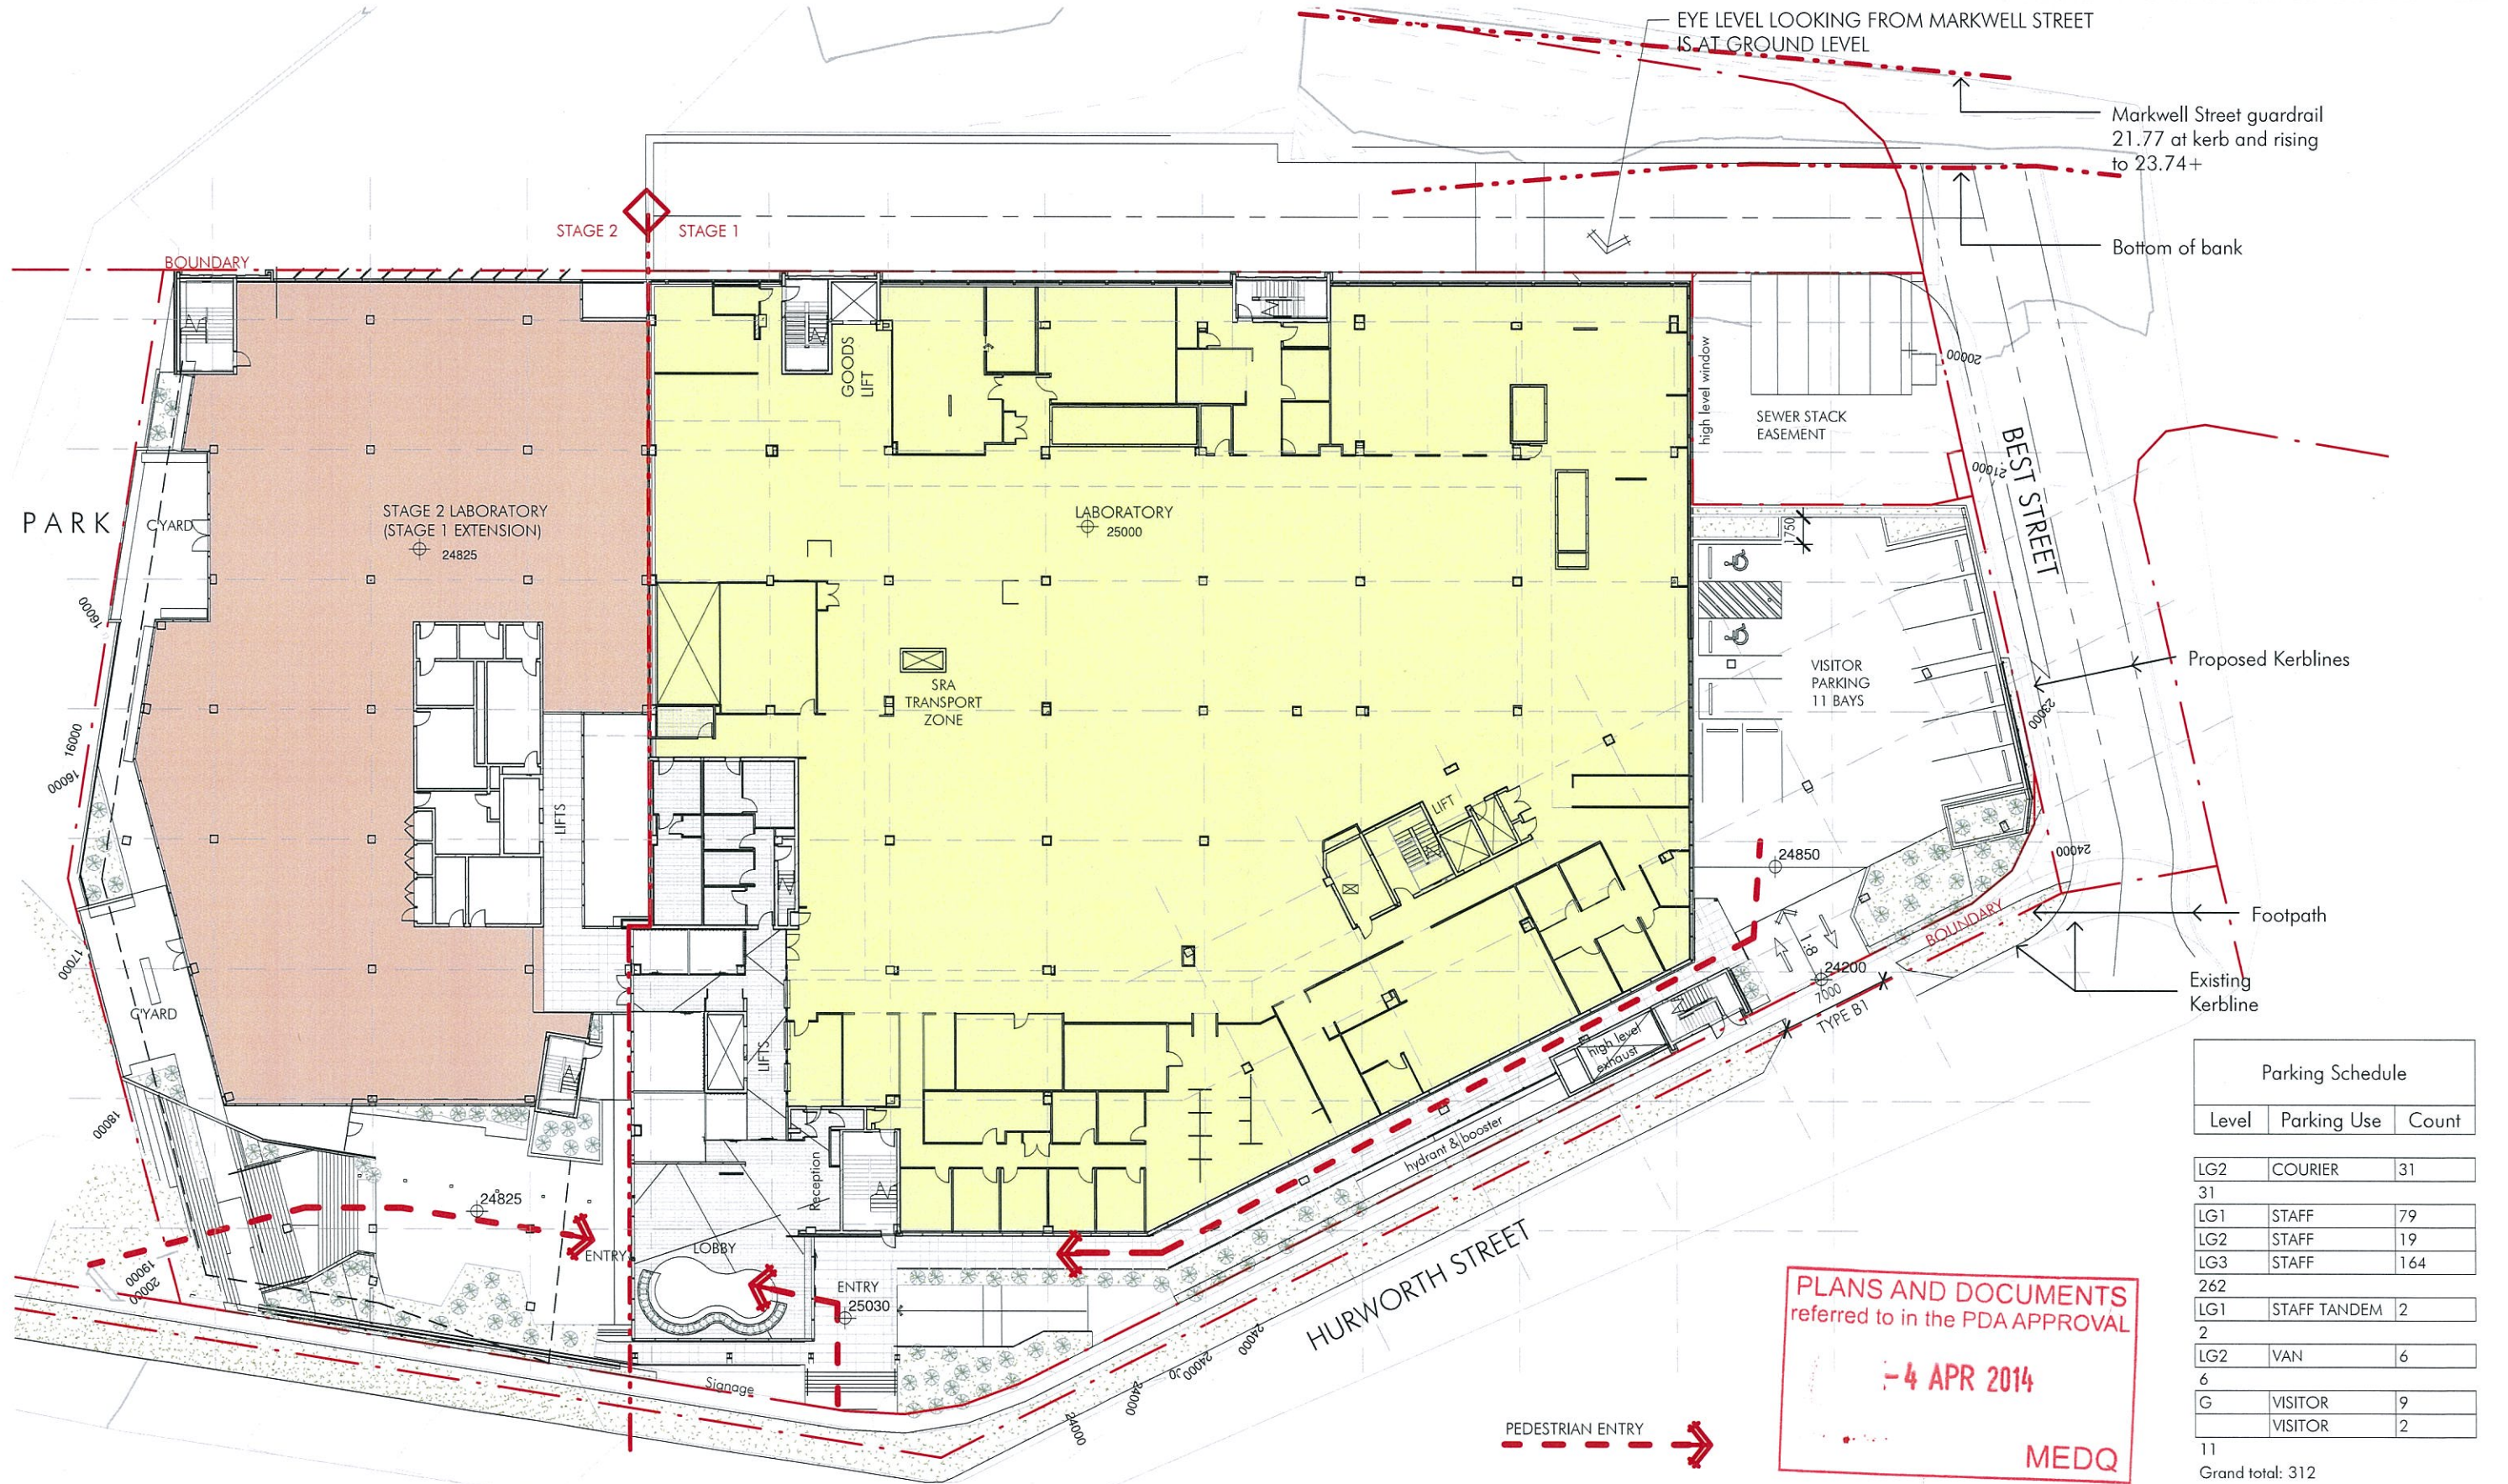

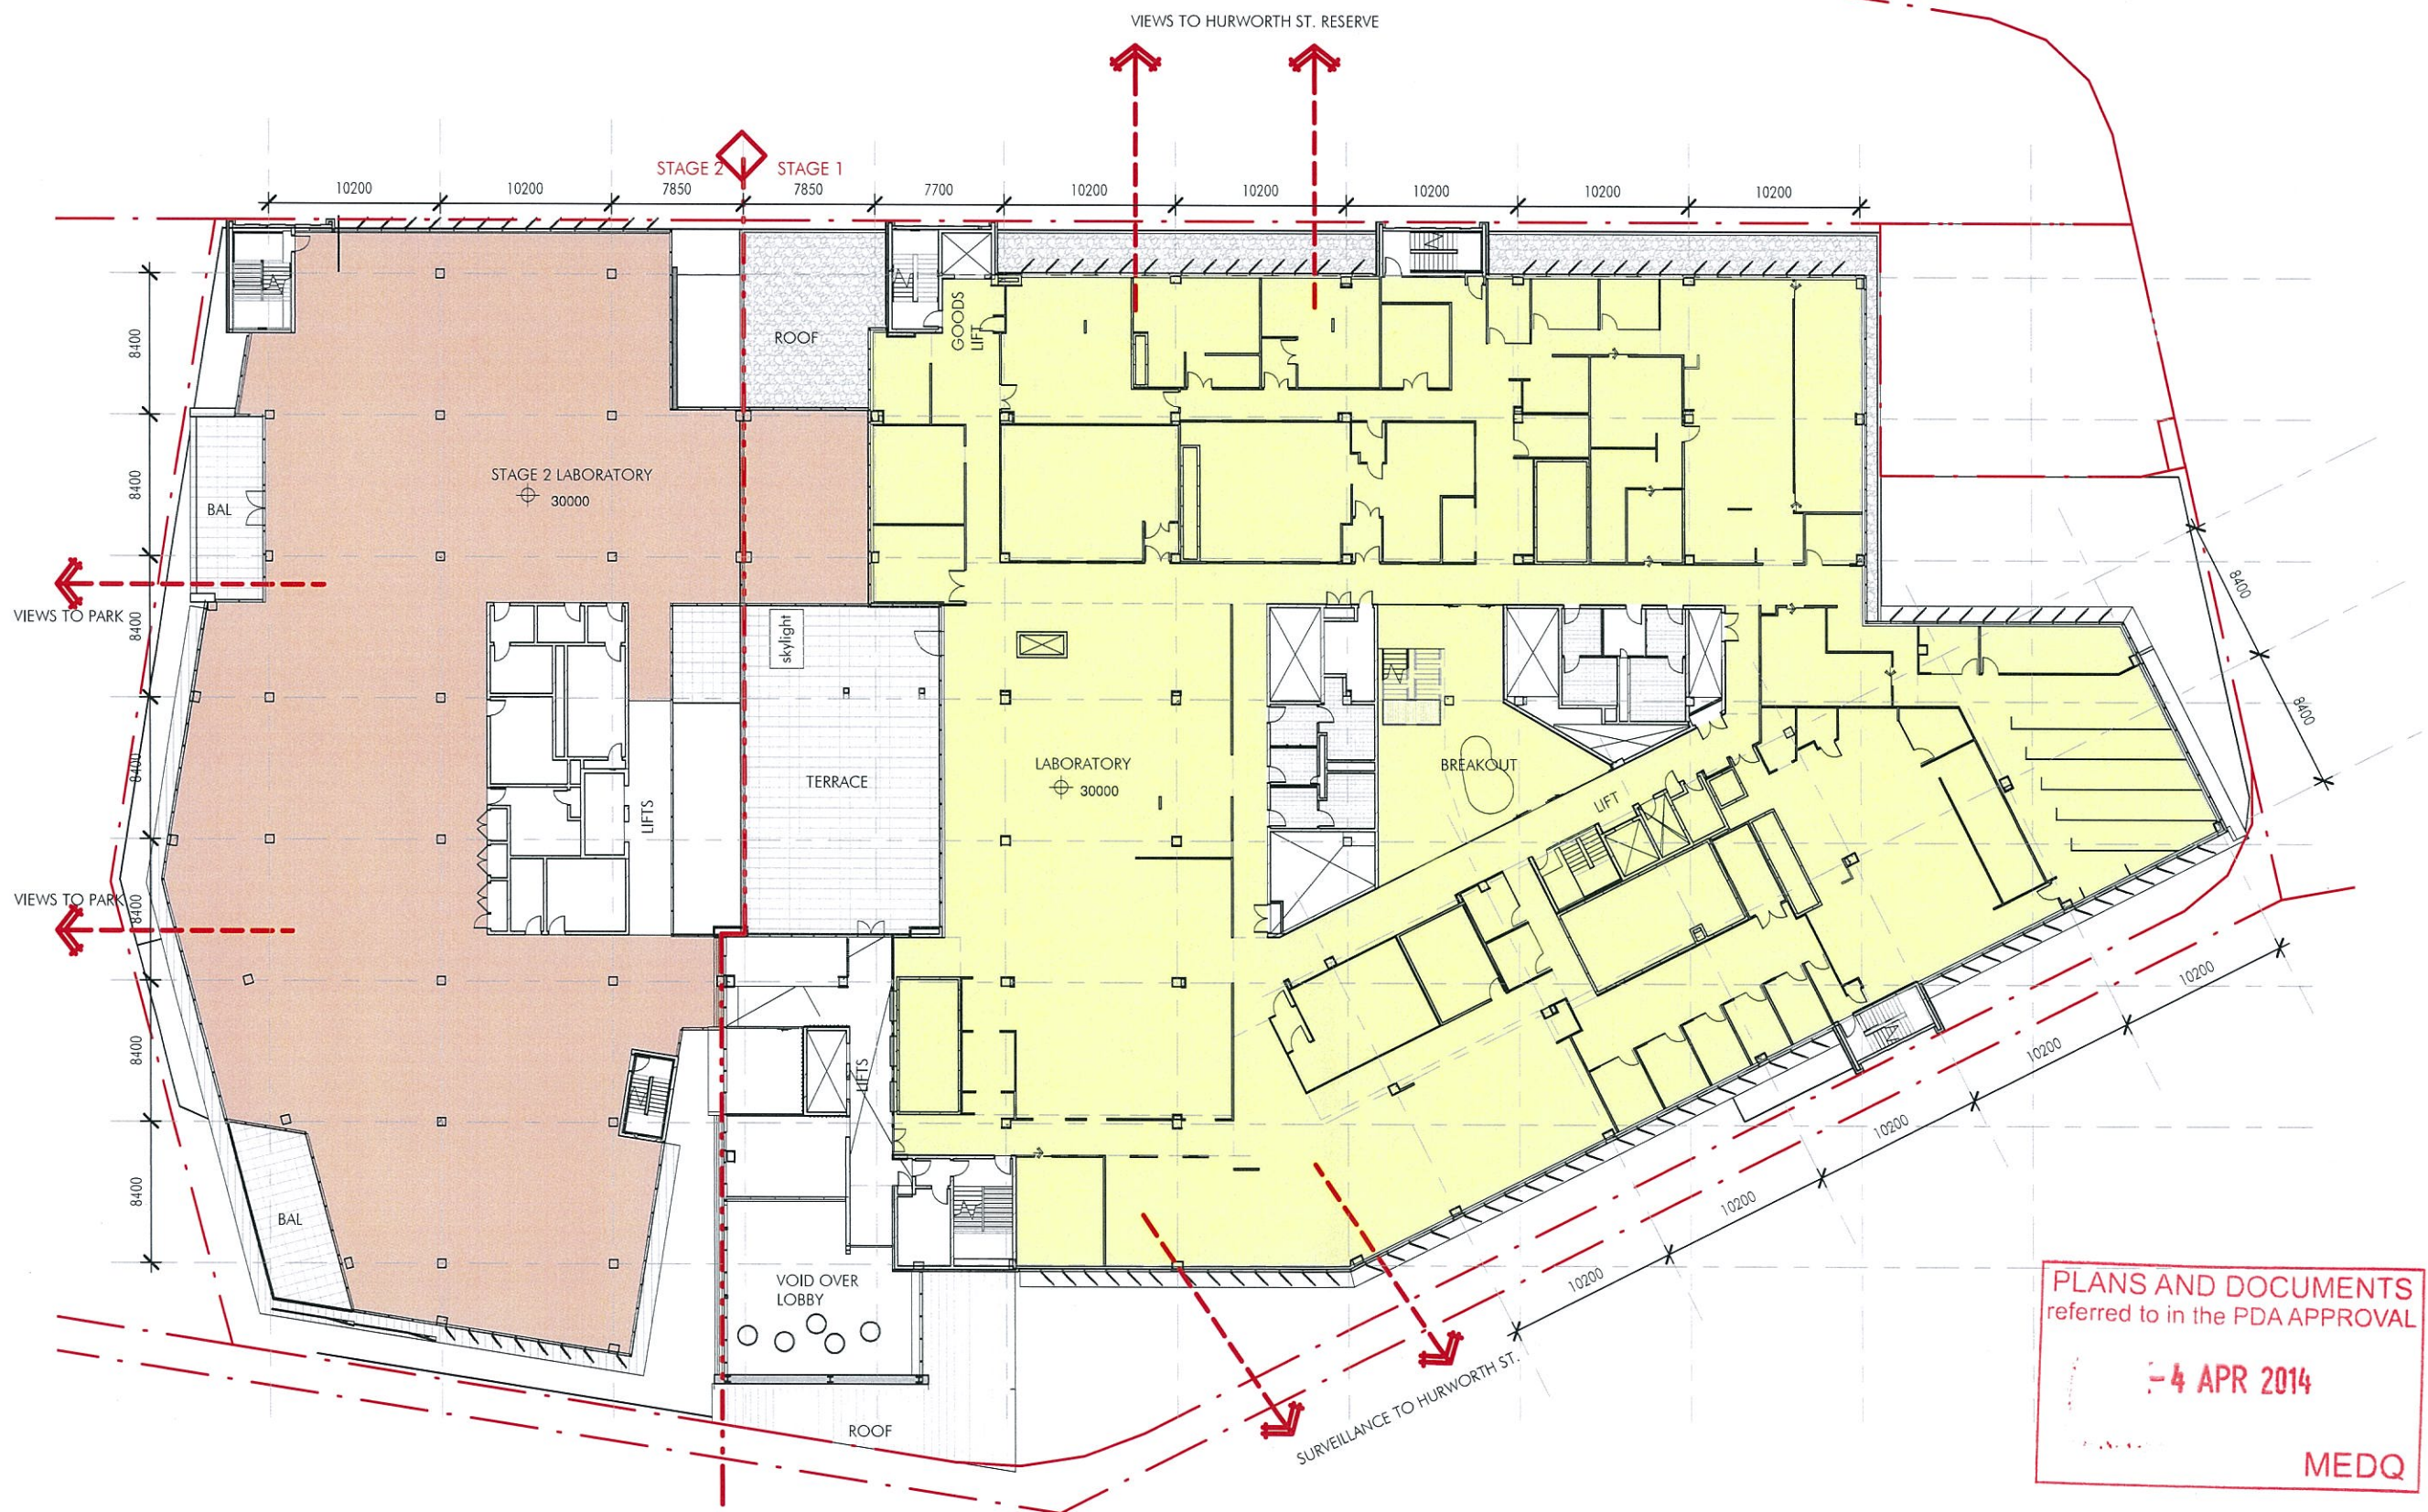

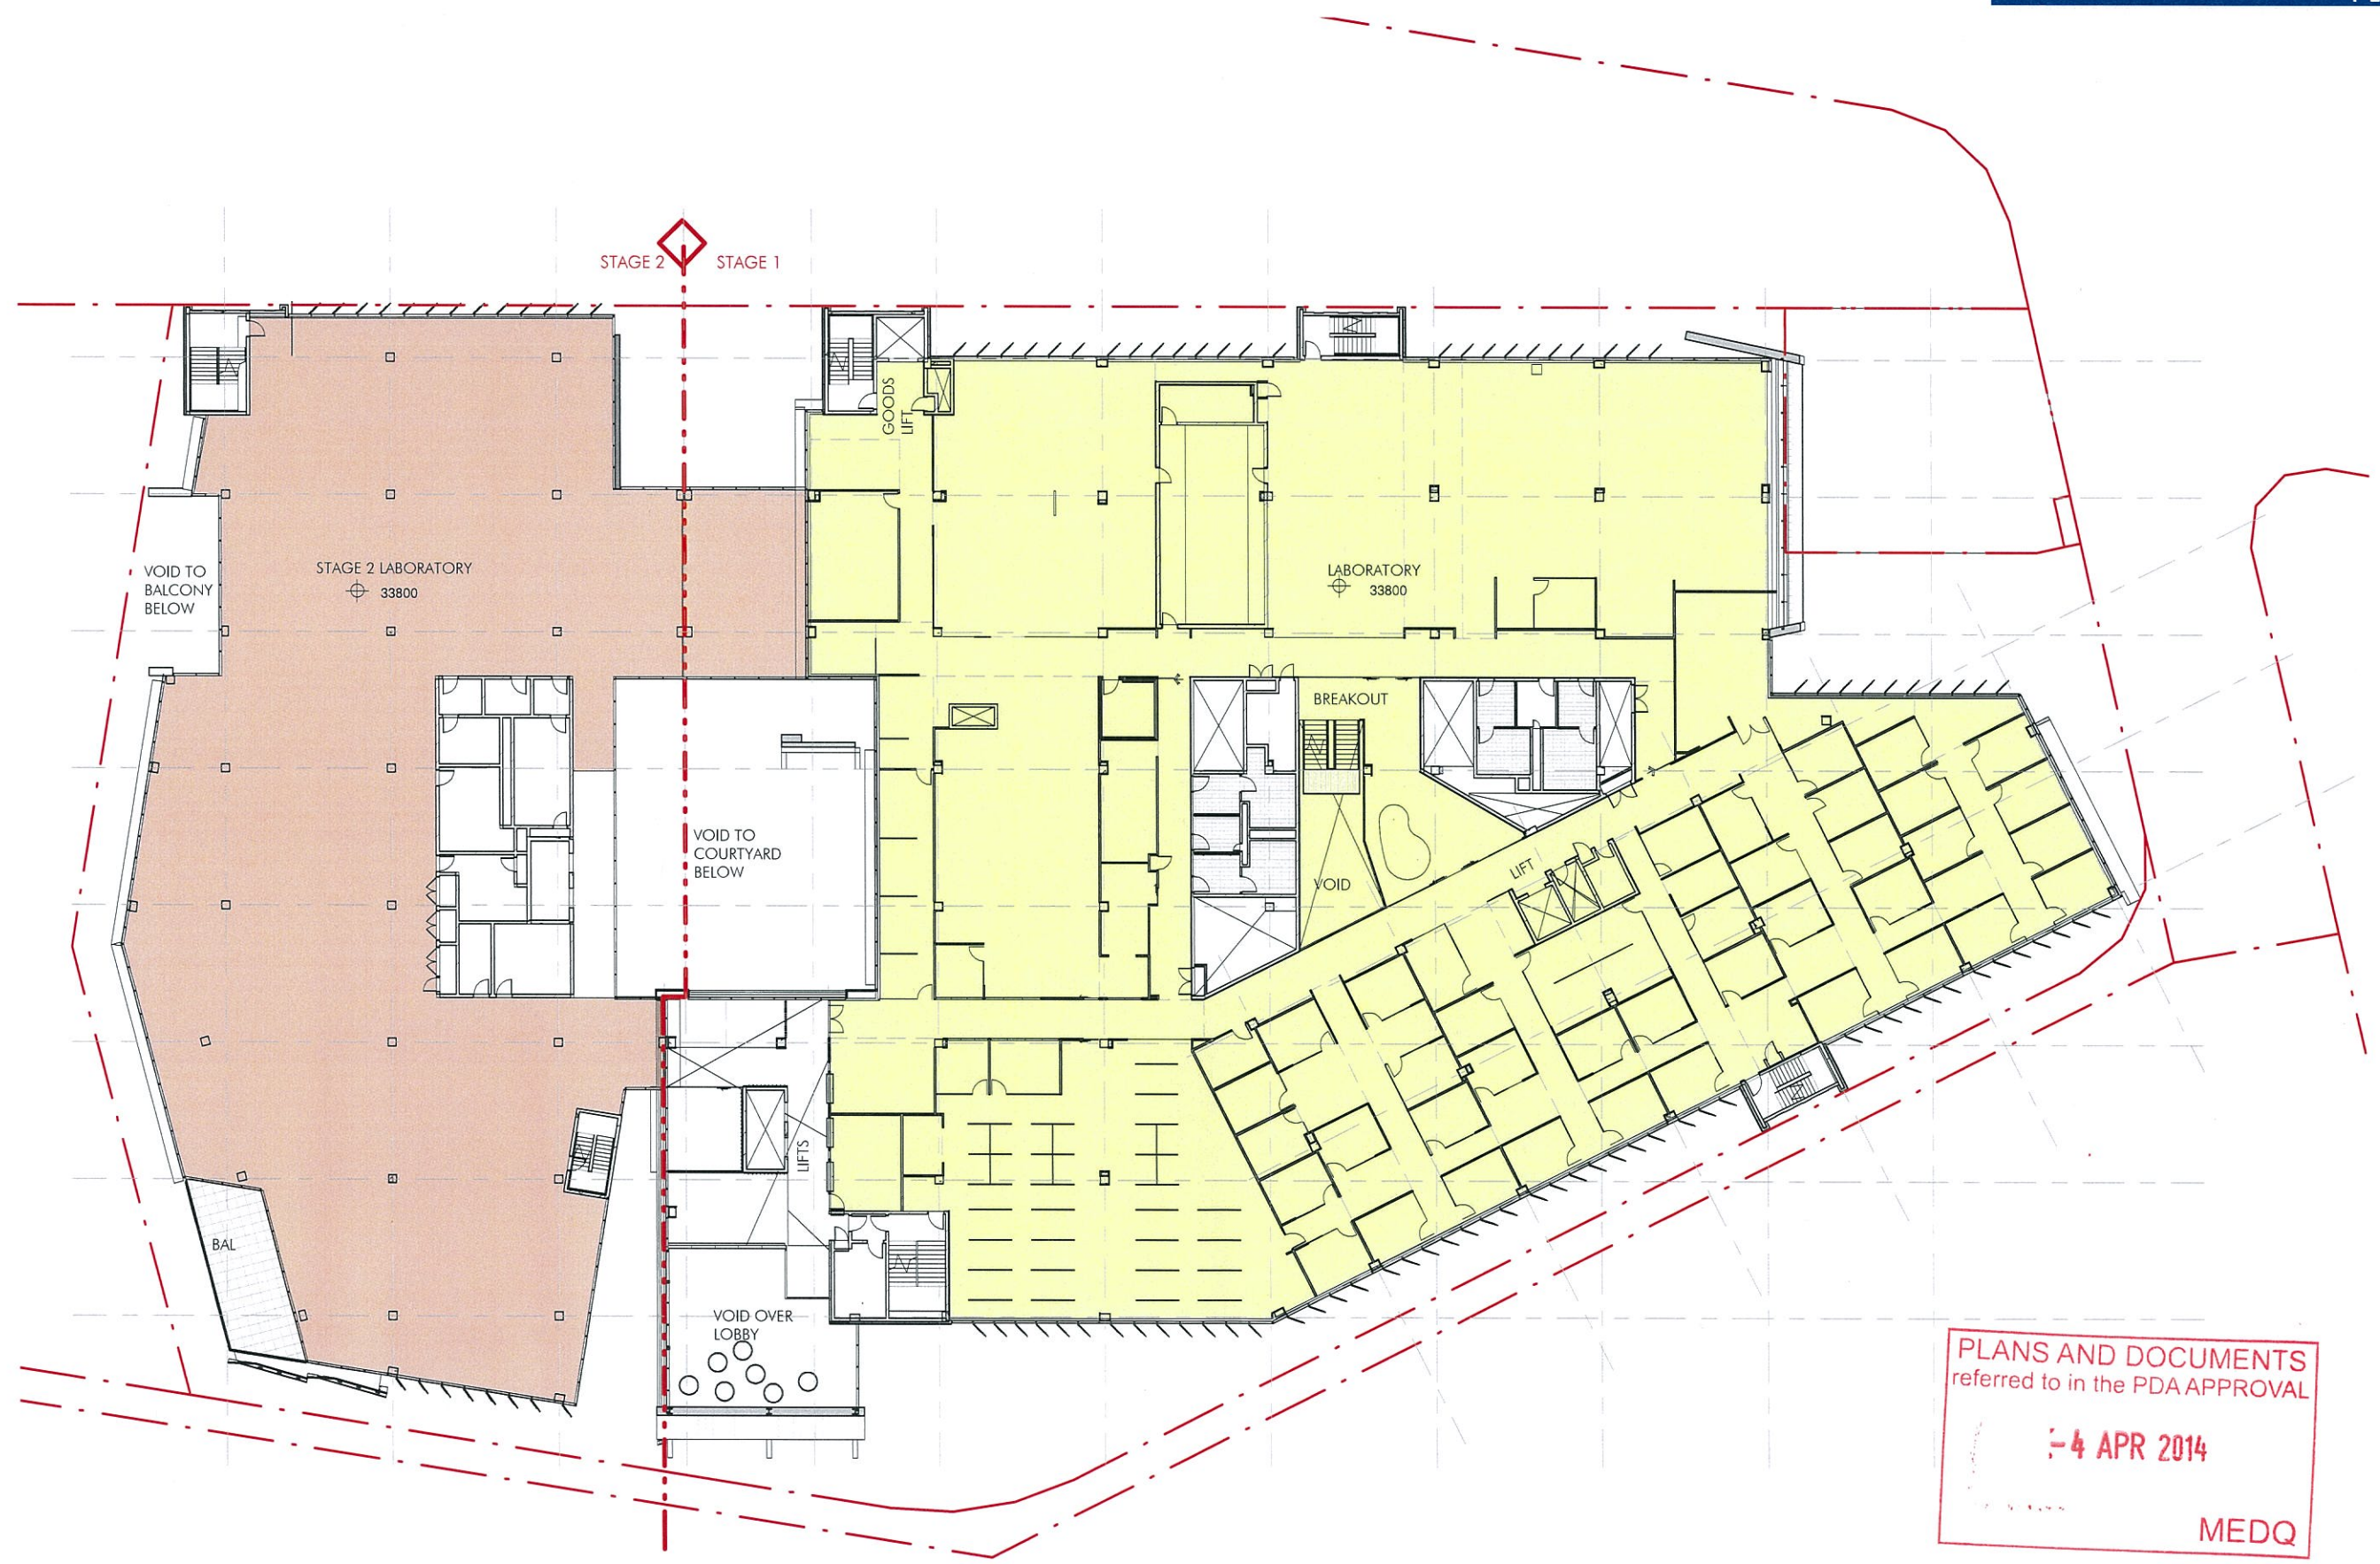

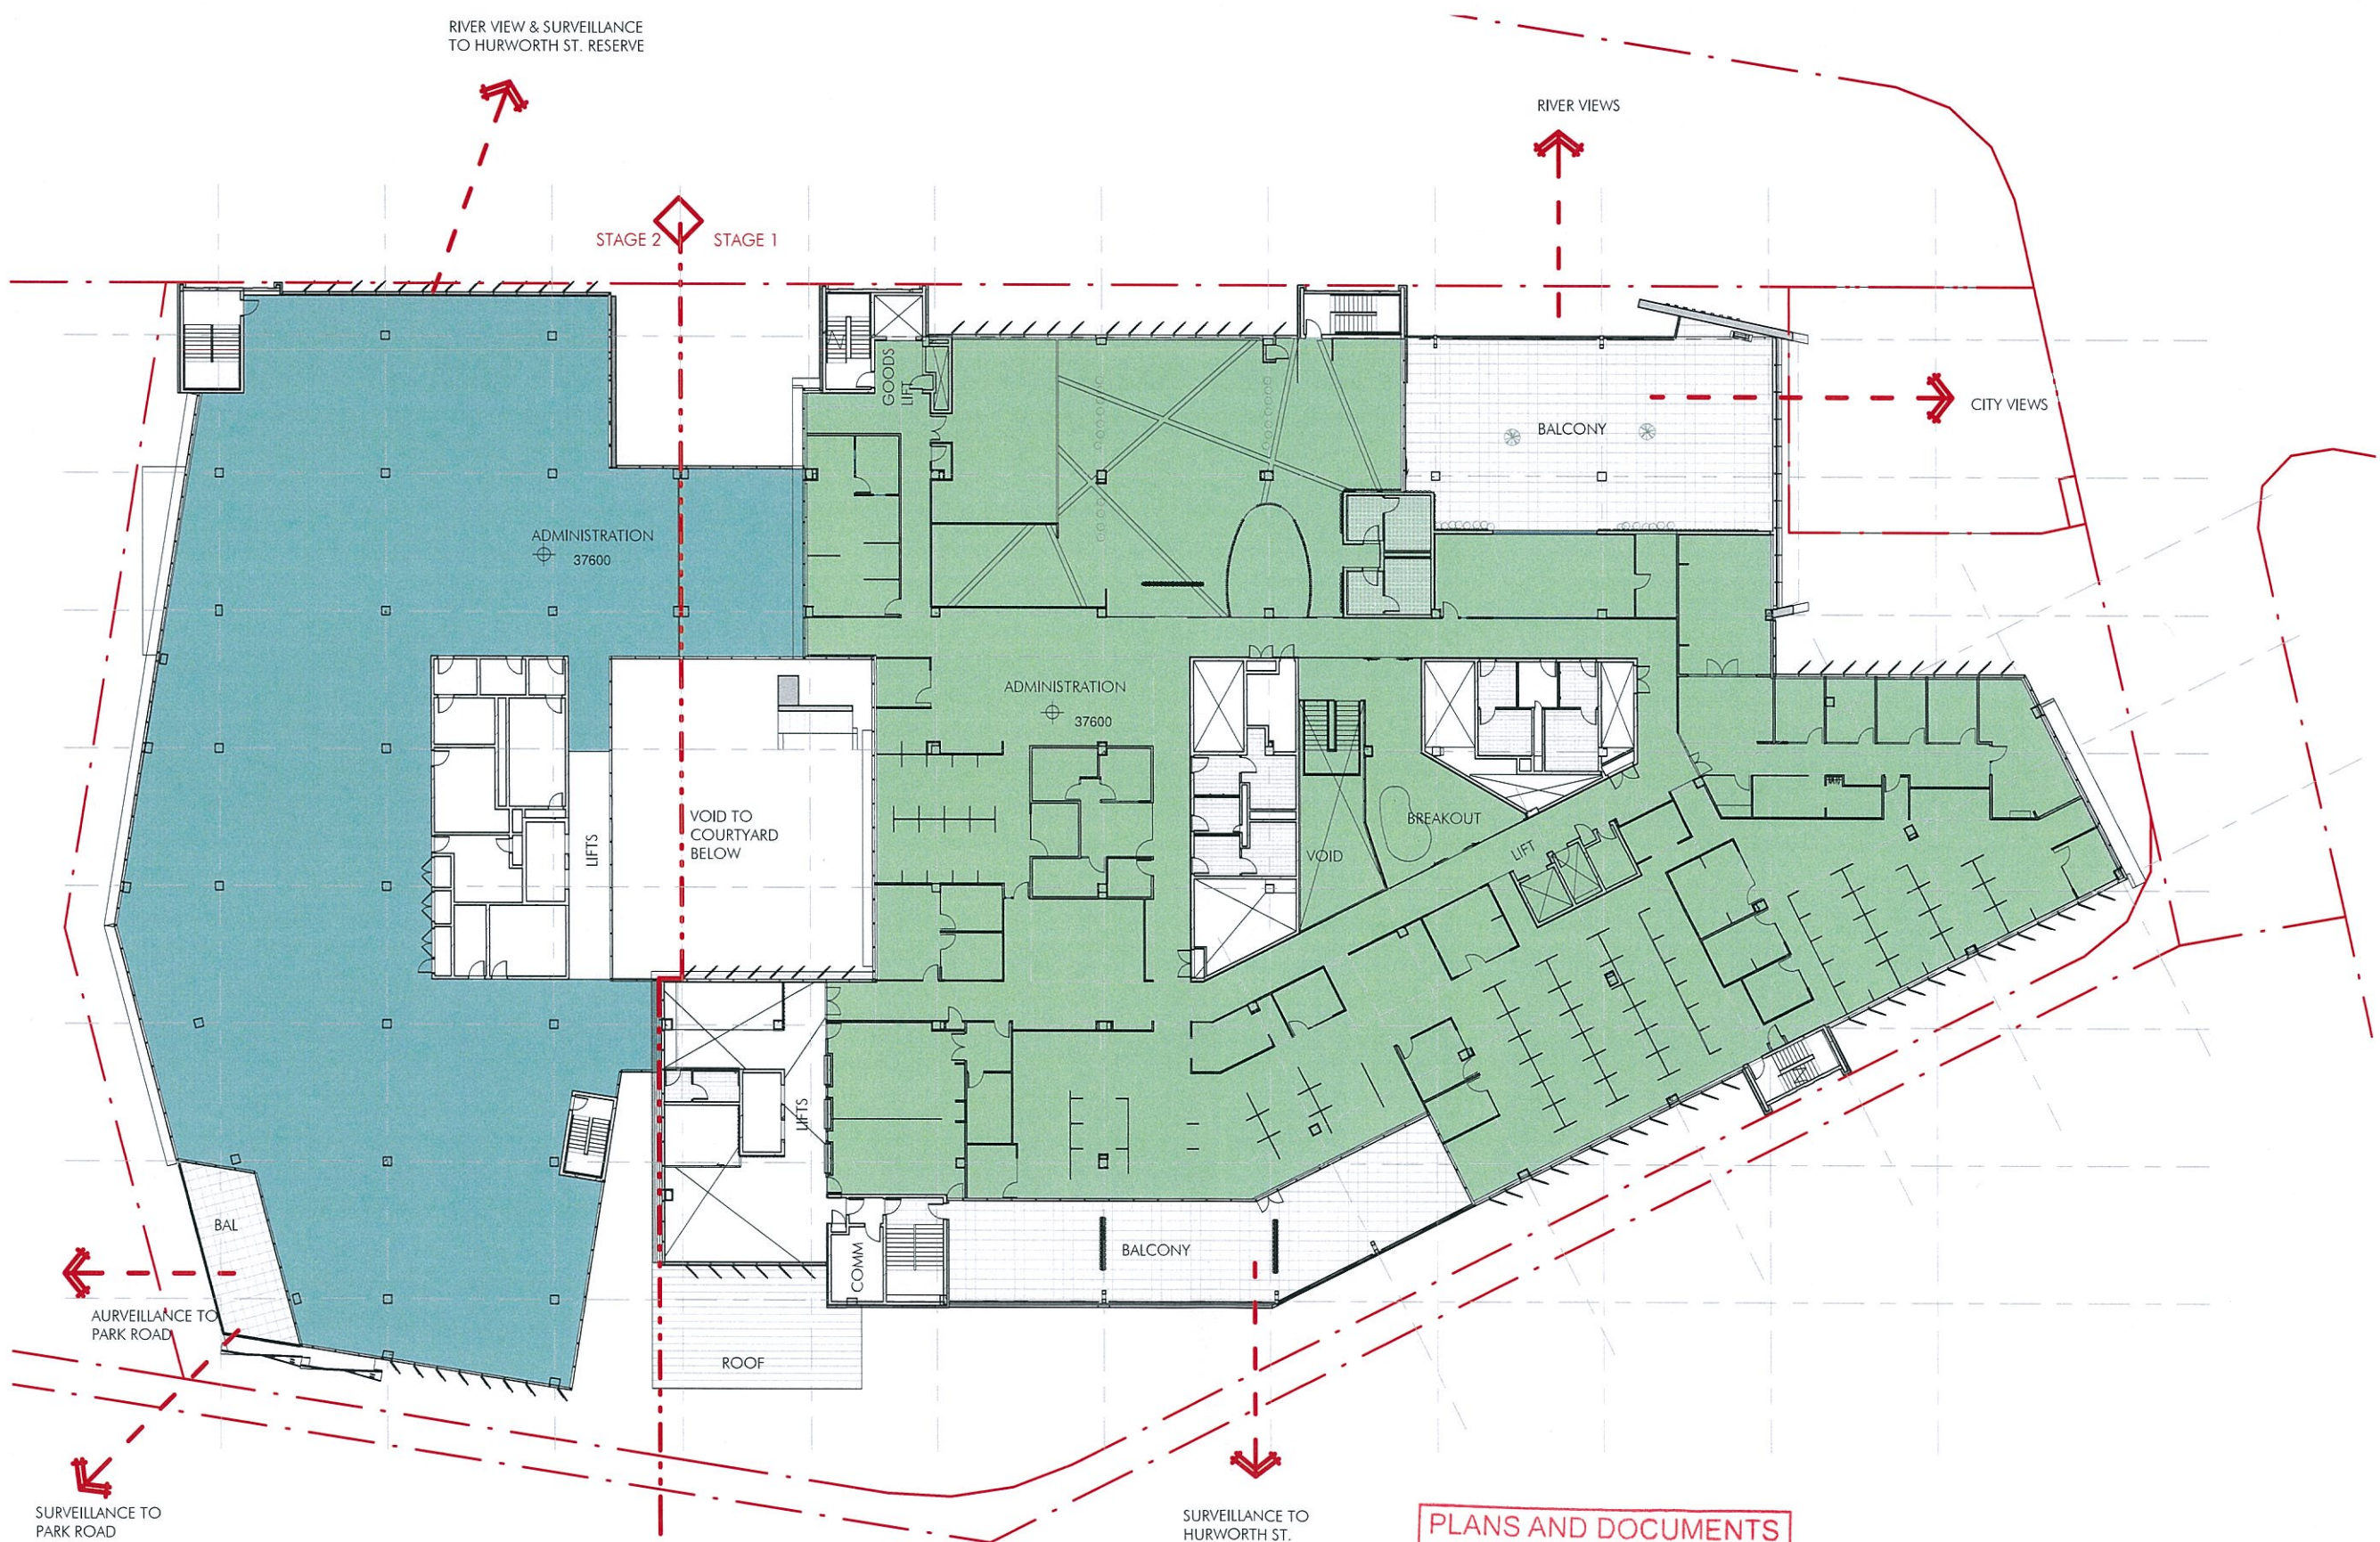

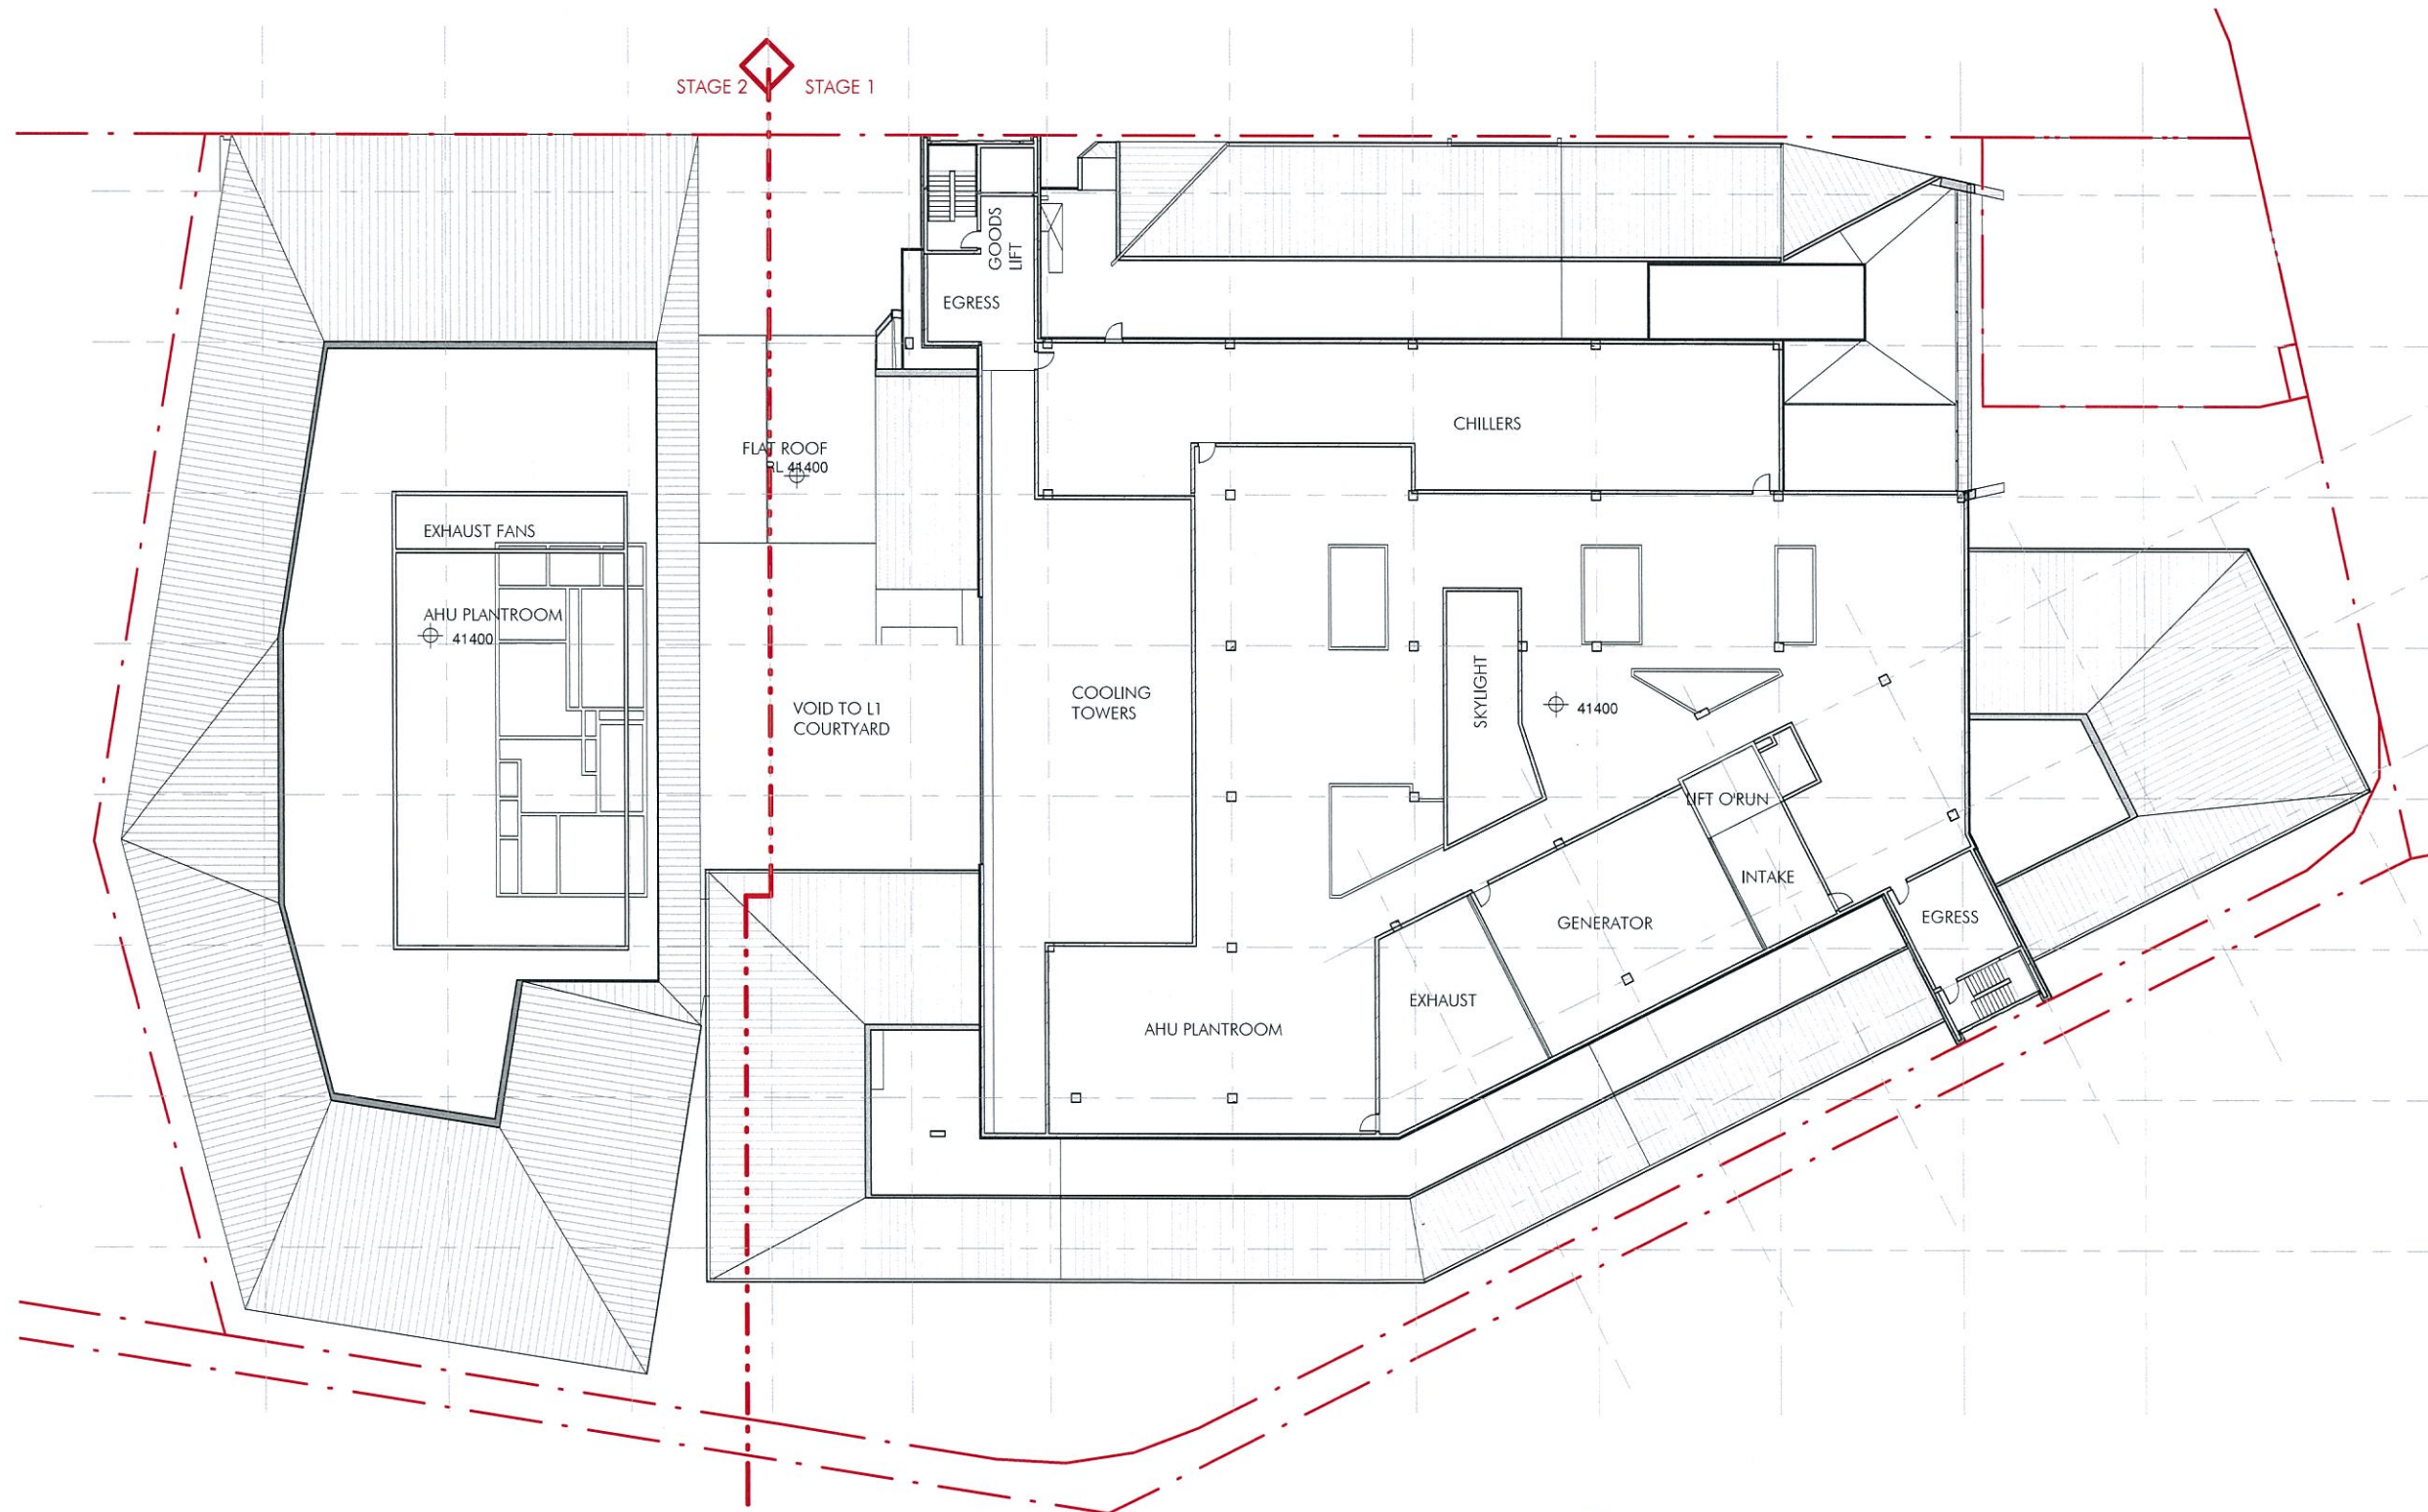

PLANS AND DOCUMENTS
referred to in the PDA APPROVAL

4 APR 2014

MEDQ


ROOF / PLANT LEVEL PLAN

3232_DA045 D
10th December 2013



SCALE 1:400 @ A3



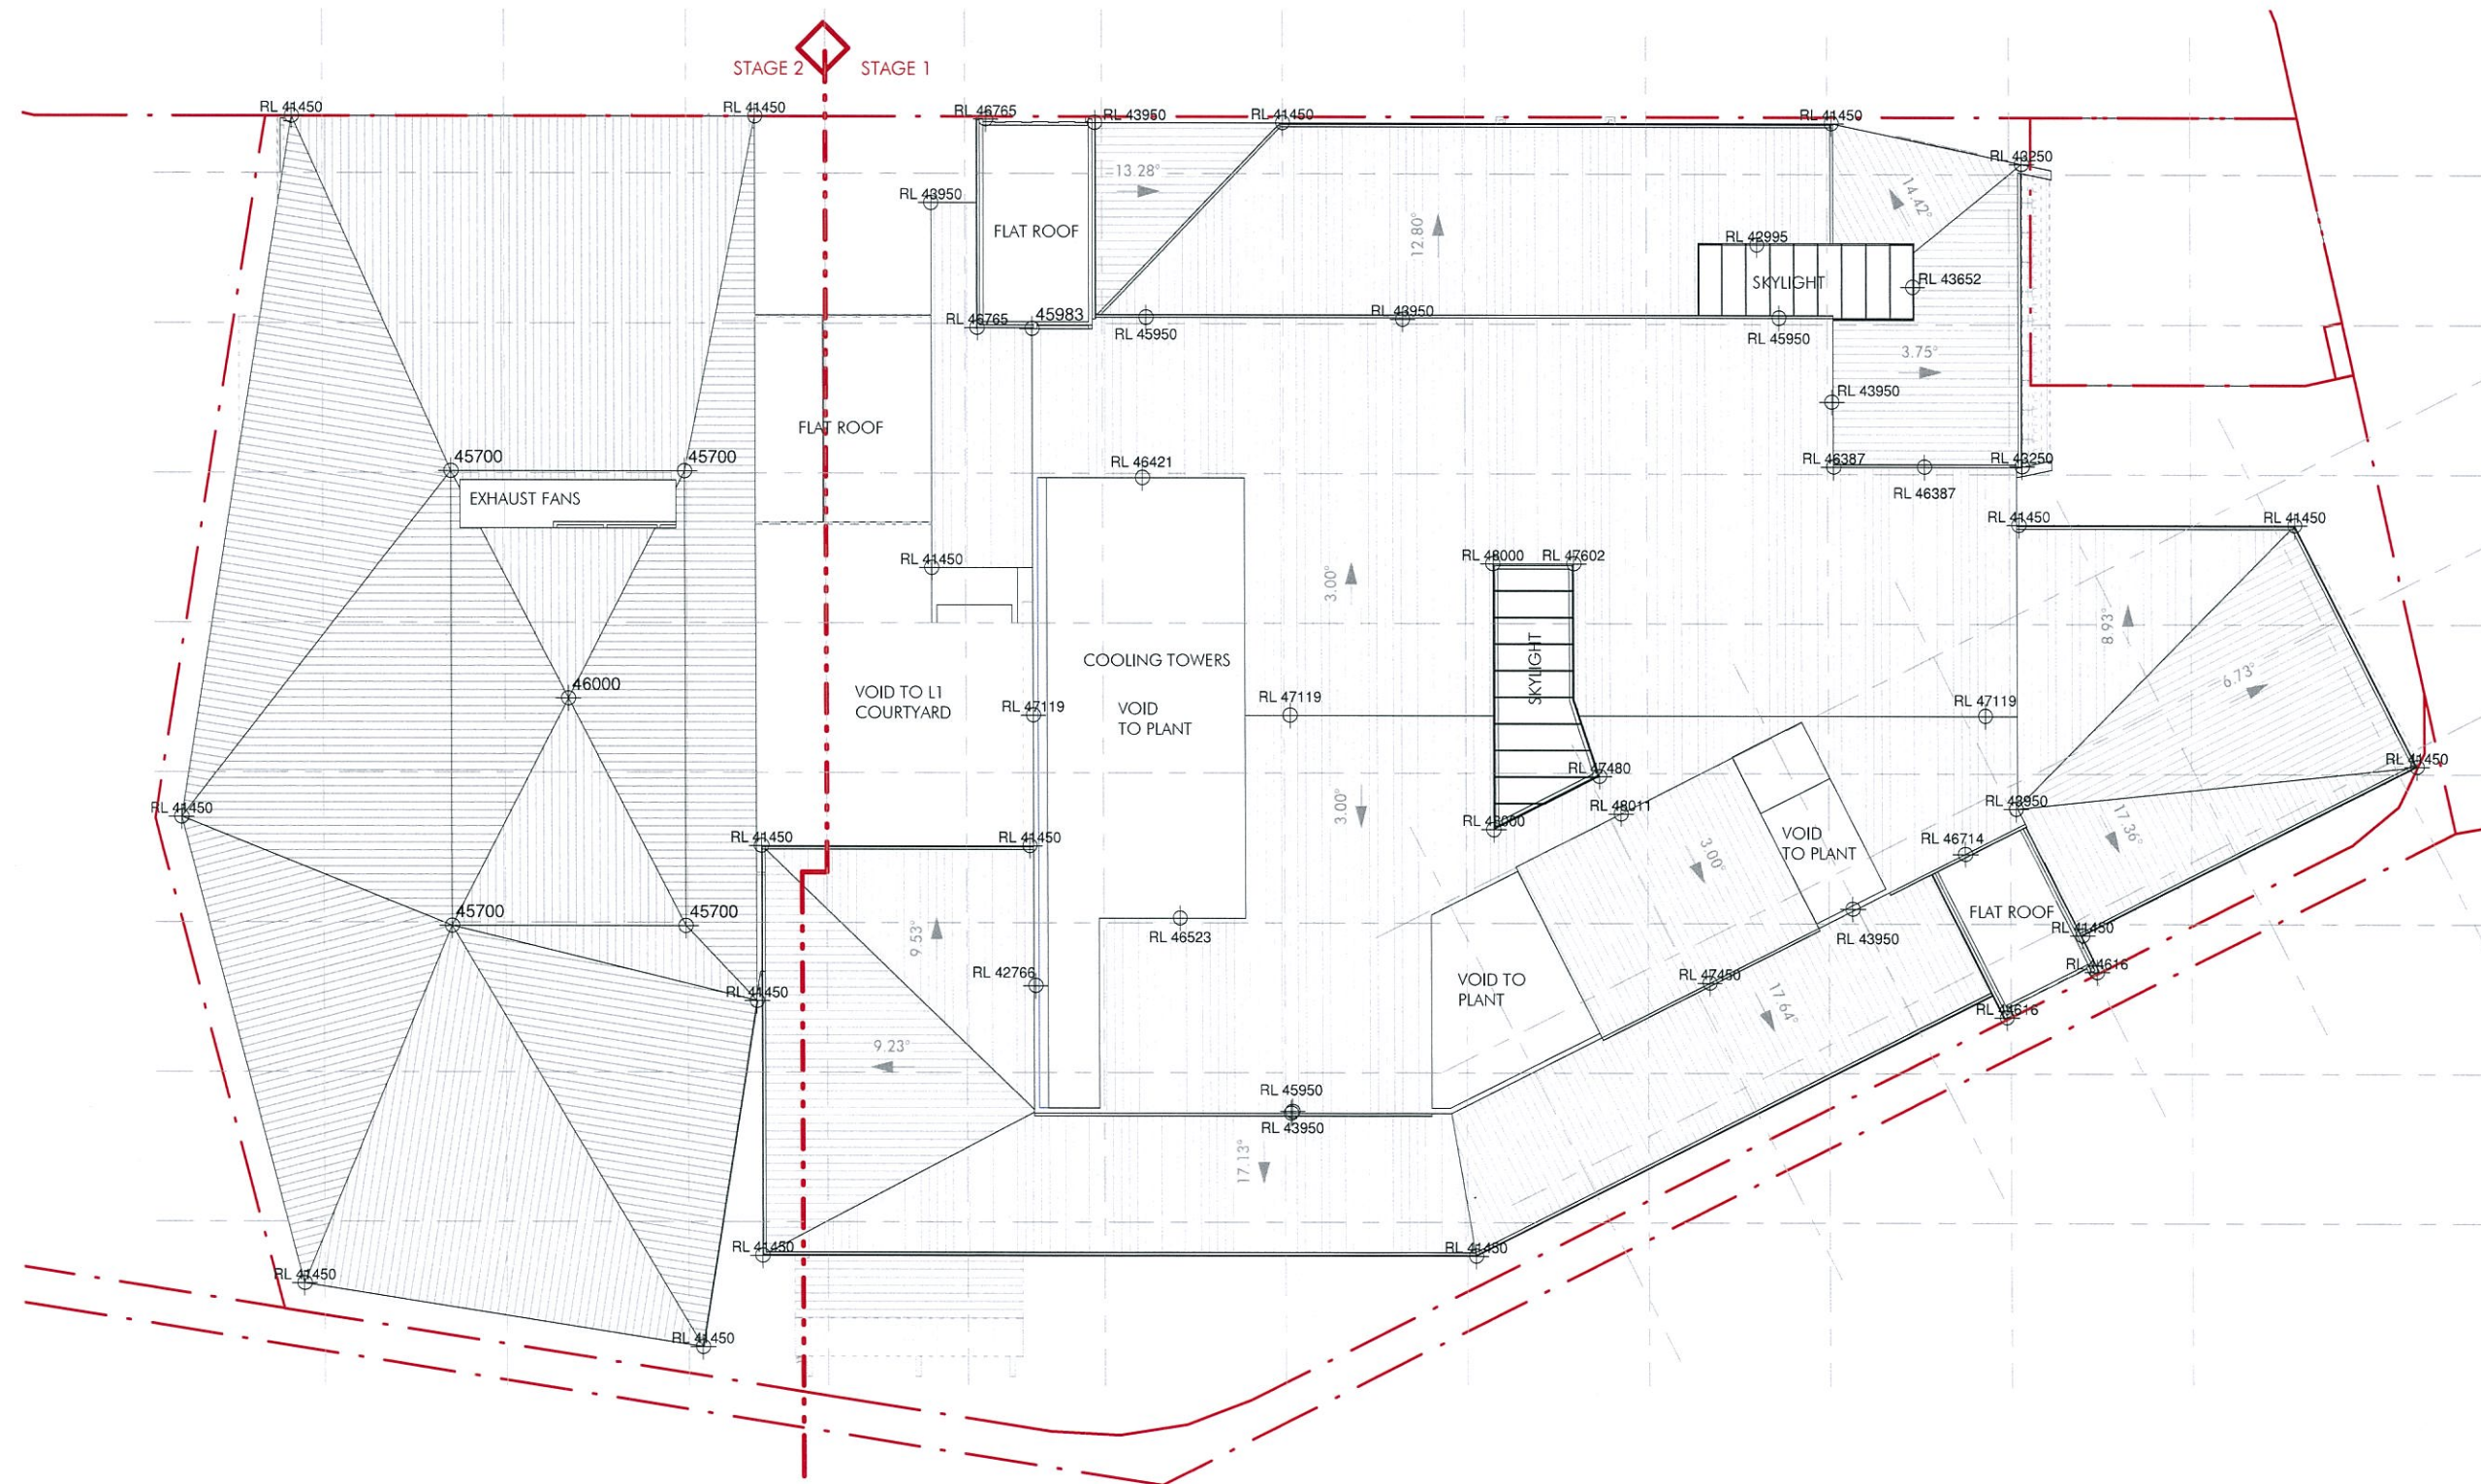

PLANS AND DOCUMENTS
referred to in the PDA APPROVAL

4 APR 2014

MEDQ

PLANT ROOF PLAN


3232_DA046 D

10th December 2013



SCALE 1:400 @ A3



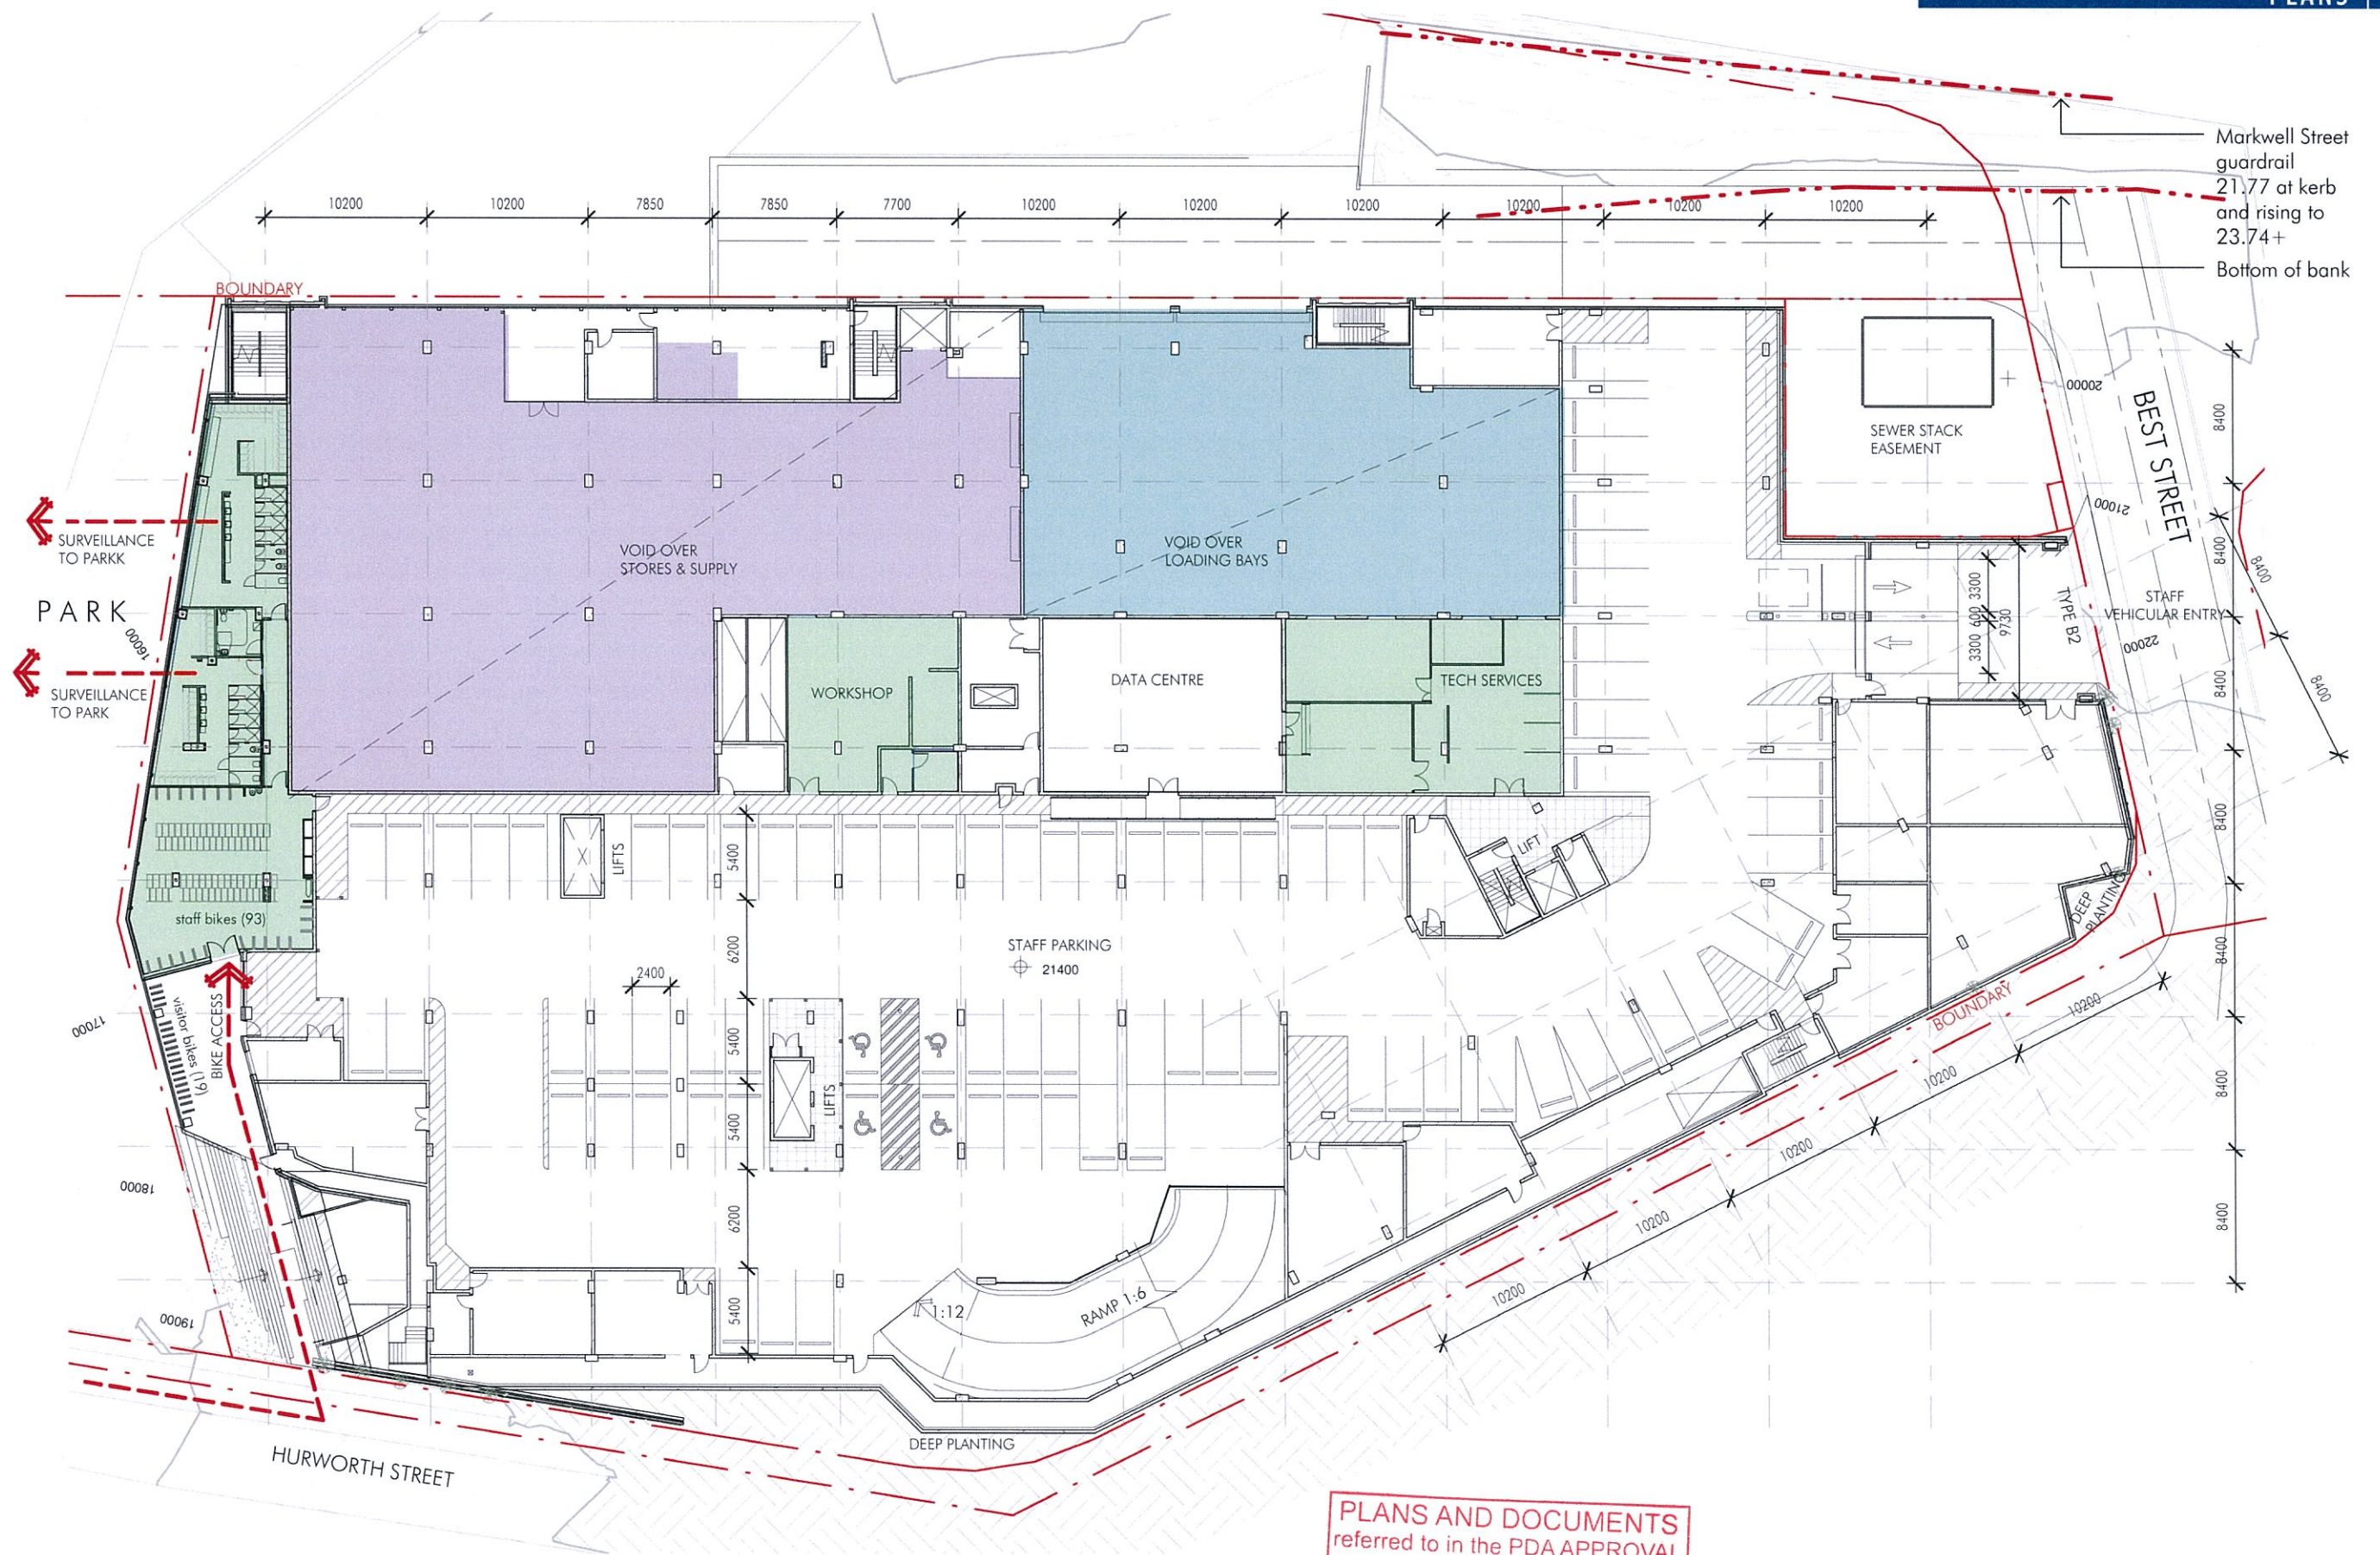

PLANS AND DOCUMENTS
referred to in the PDA APPROVAL


-4 APR 2014

MEDQ

LOWER GROUND 1 PLAN

3232_DA047E
16th January 2014



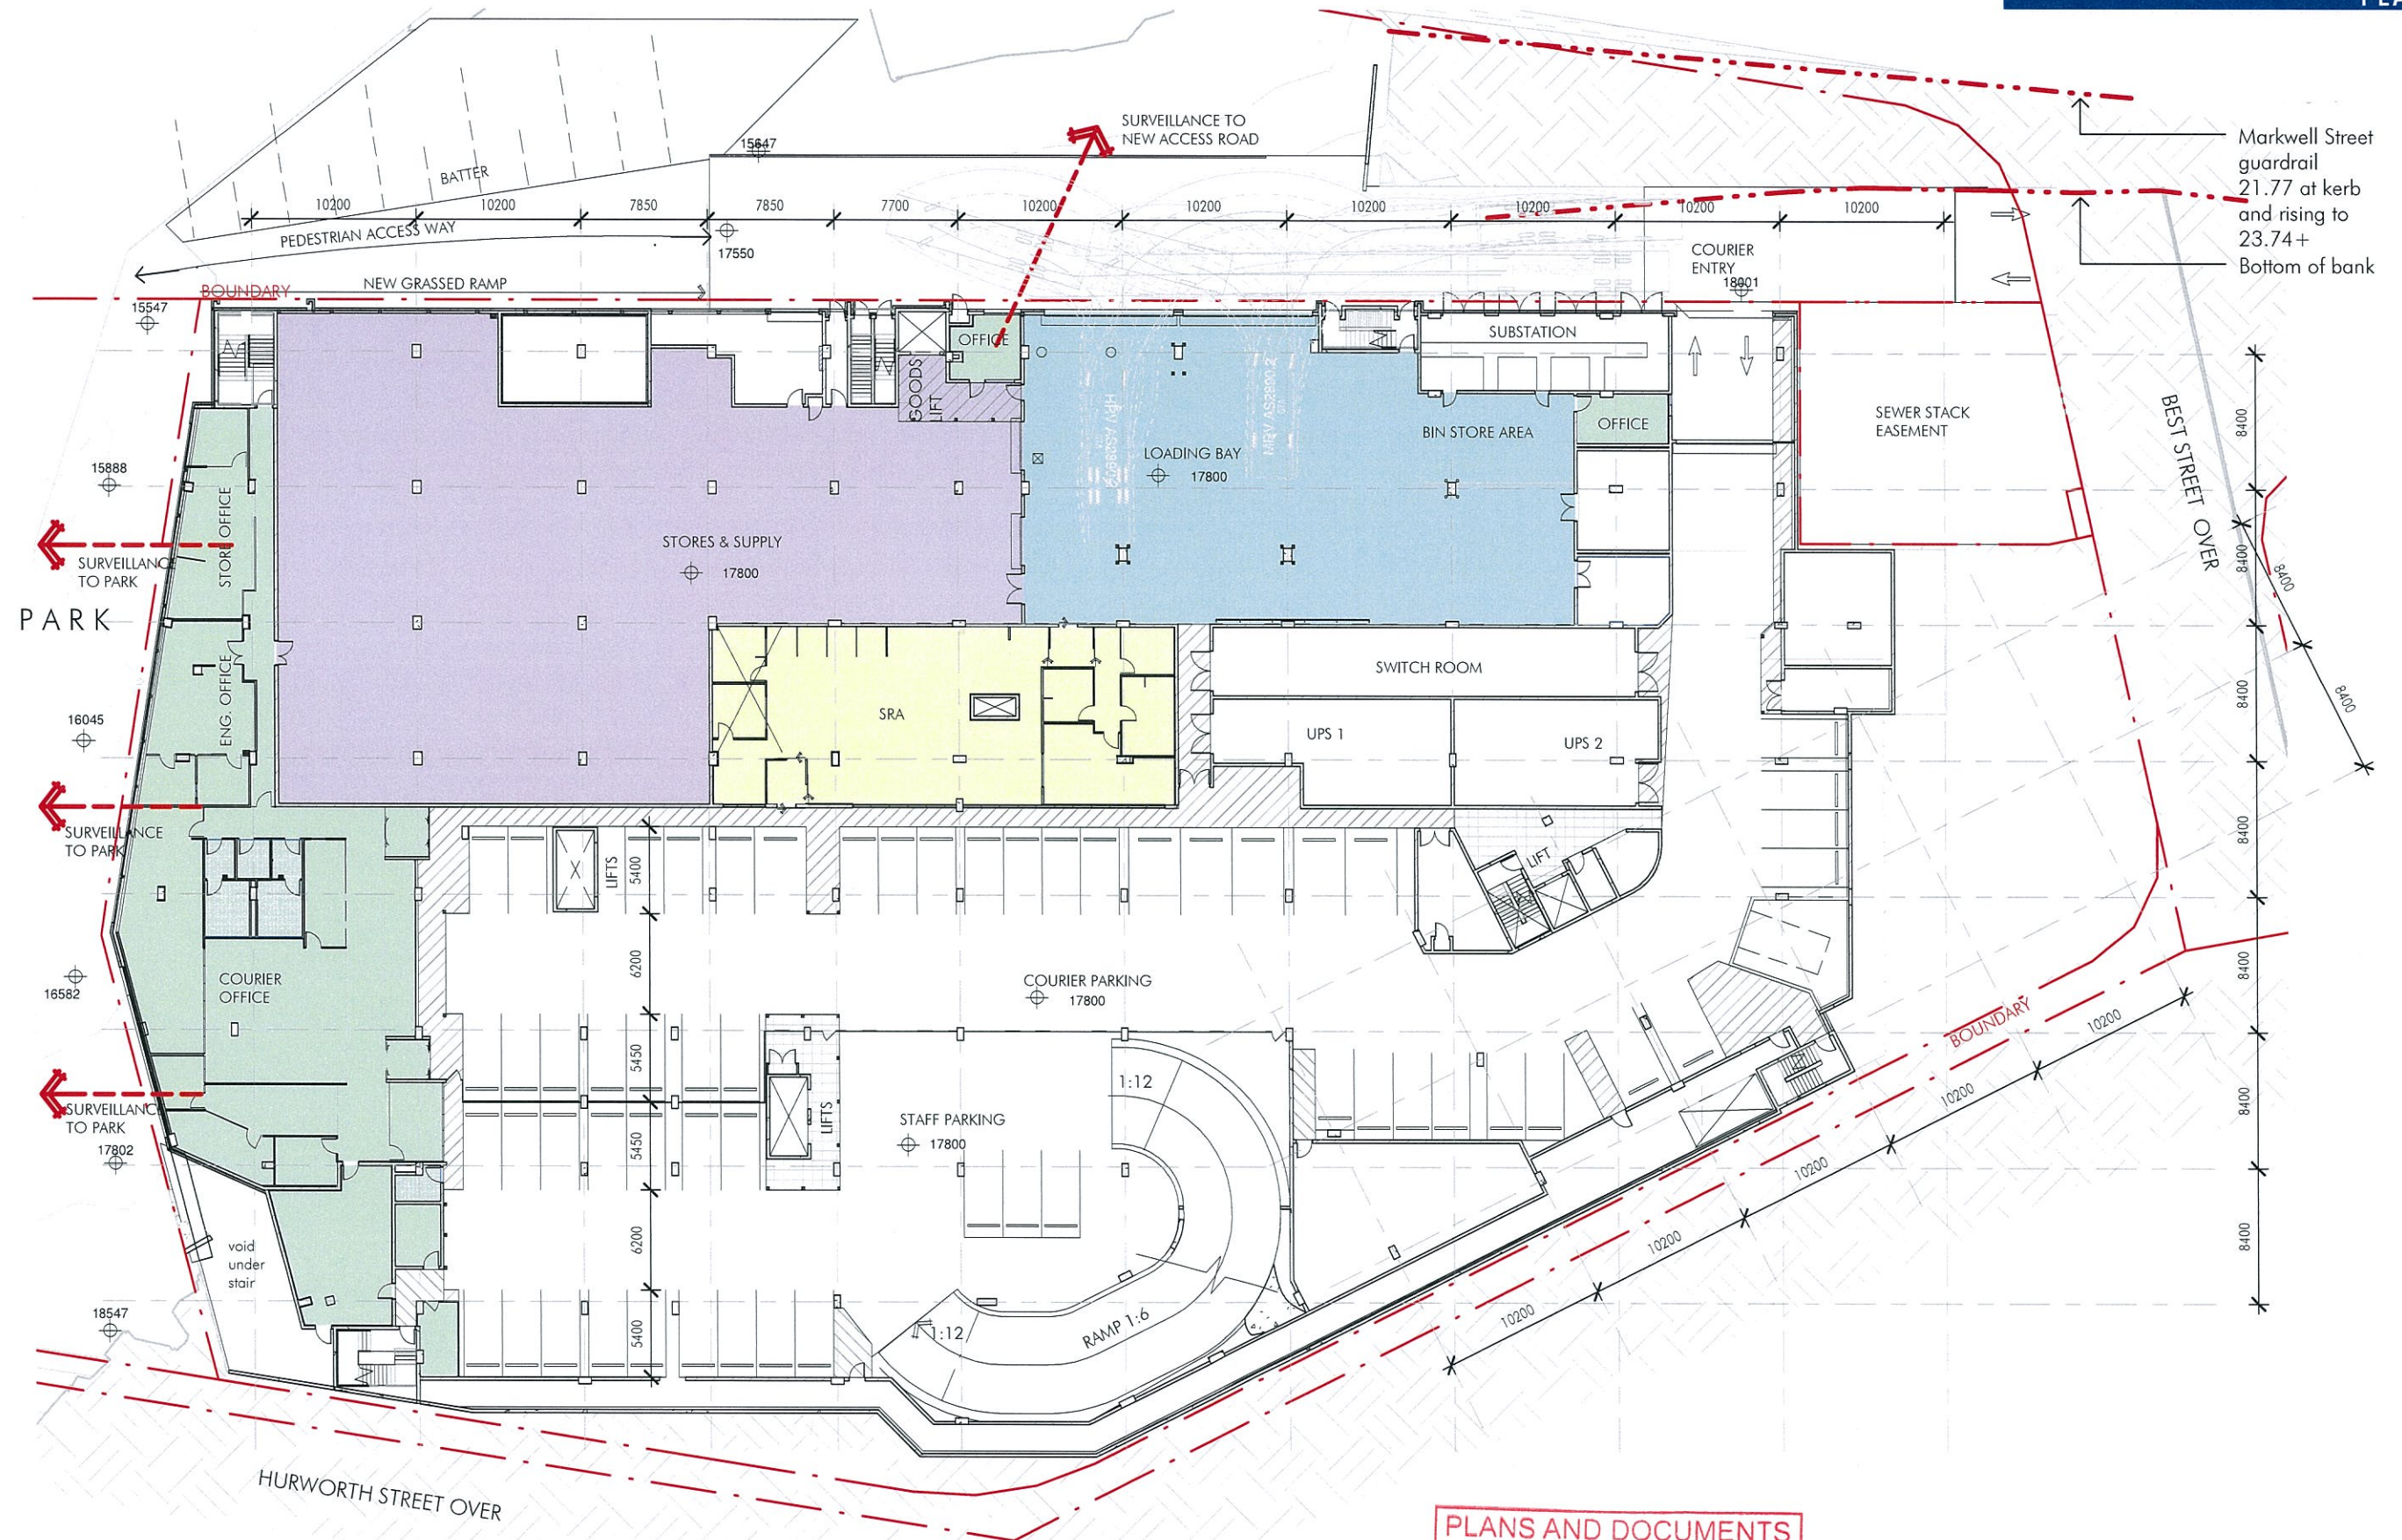

PLANS AND DOCUMENTS referred to in the PDA APPROVAL

-4 APR 2014

MEDQ

LOWER GROUND 2 PLAN

3232_DA048 D
10th December 2013



SCALE 1:400 @ A3



**Sullivan
Nicolaidis**
PATHOLOGY


PROPOSED COMMERCIAL DEVELOPMENT | LOT 5, HURWORTH STREET, BOWEN HILLS



SCALE 1:400 @ A3



nettleontribe

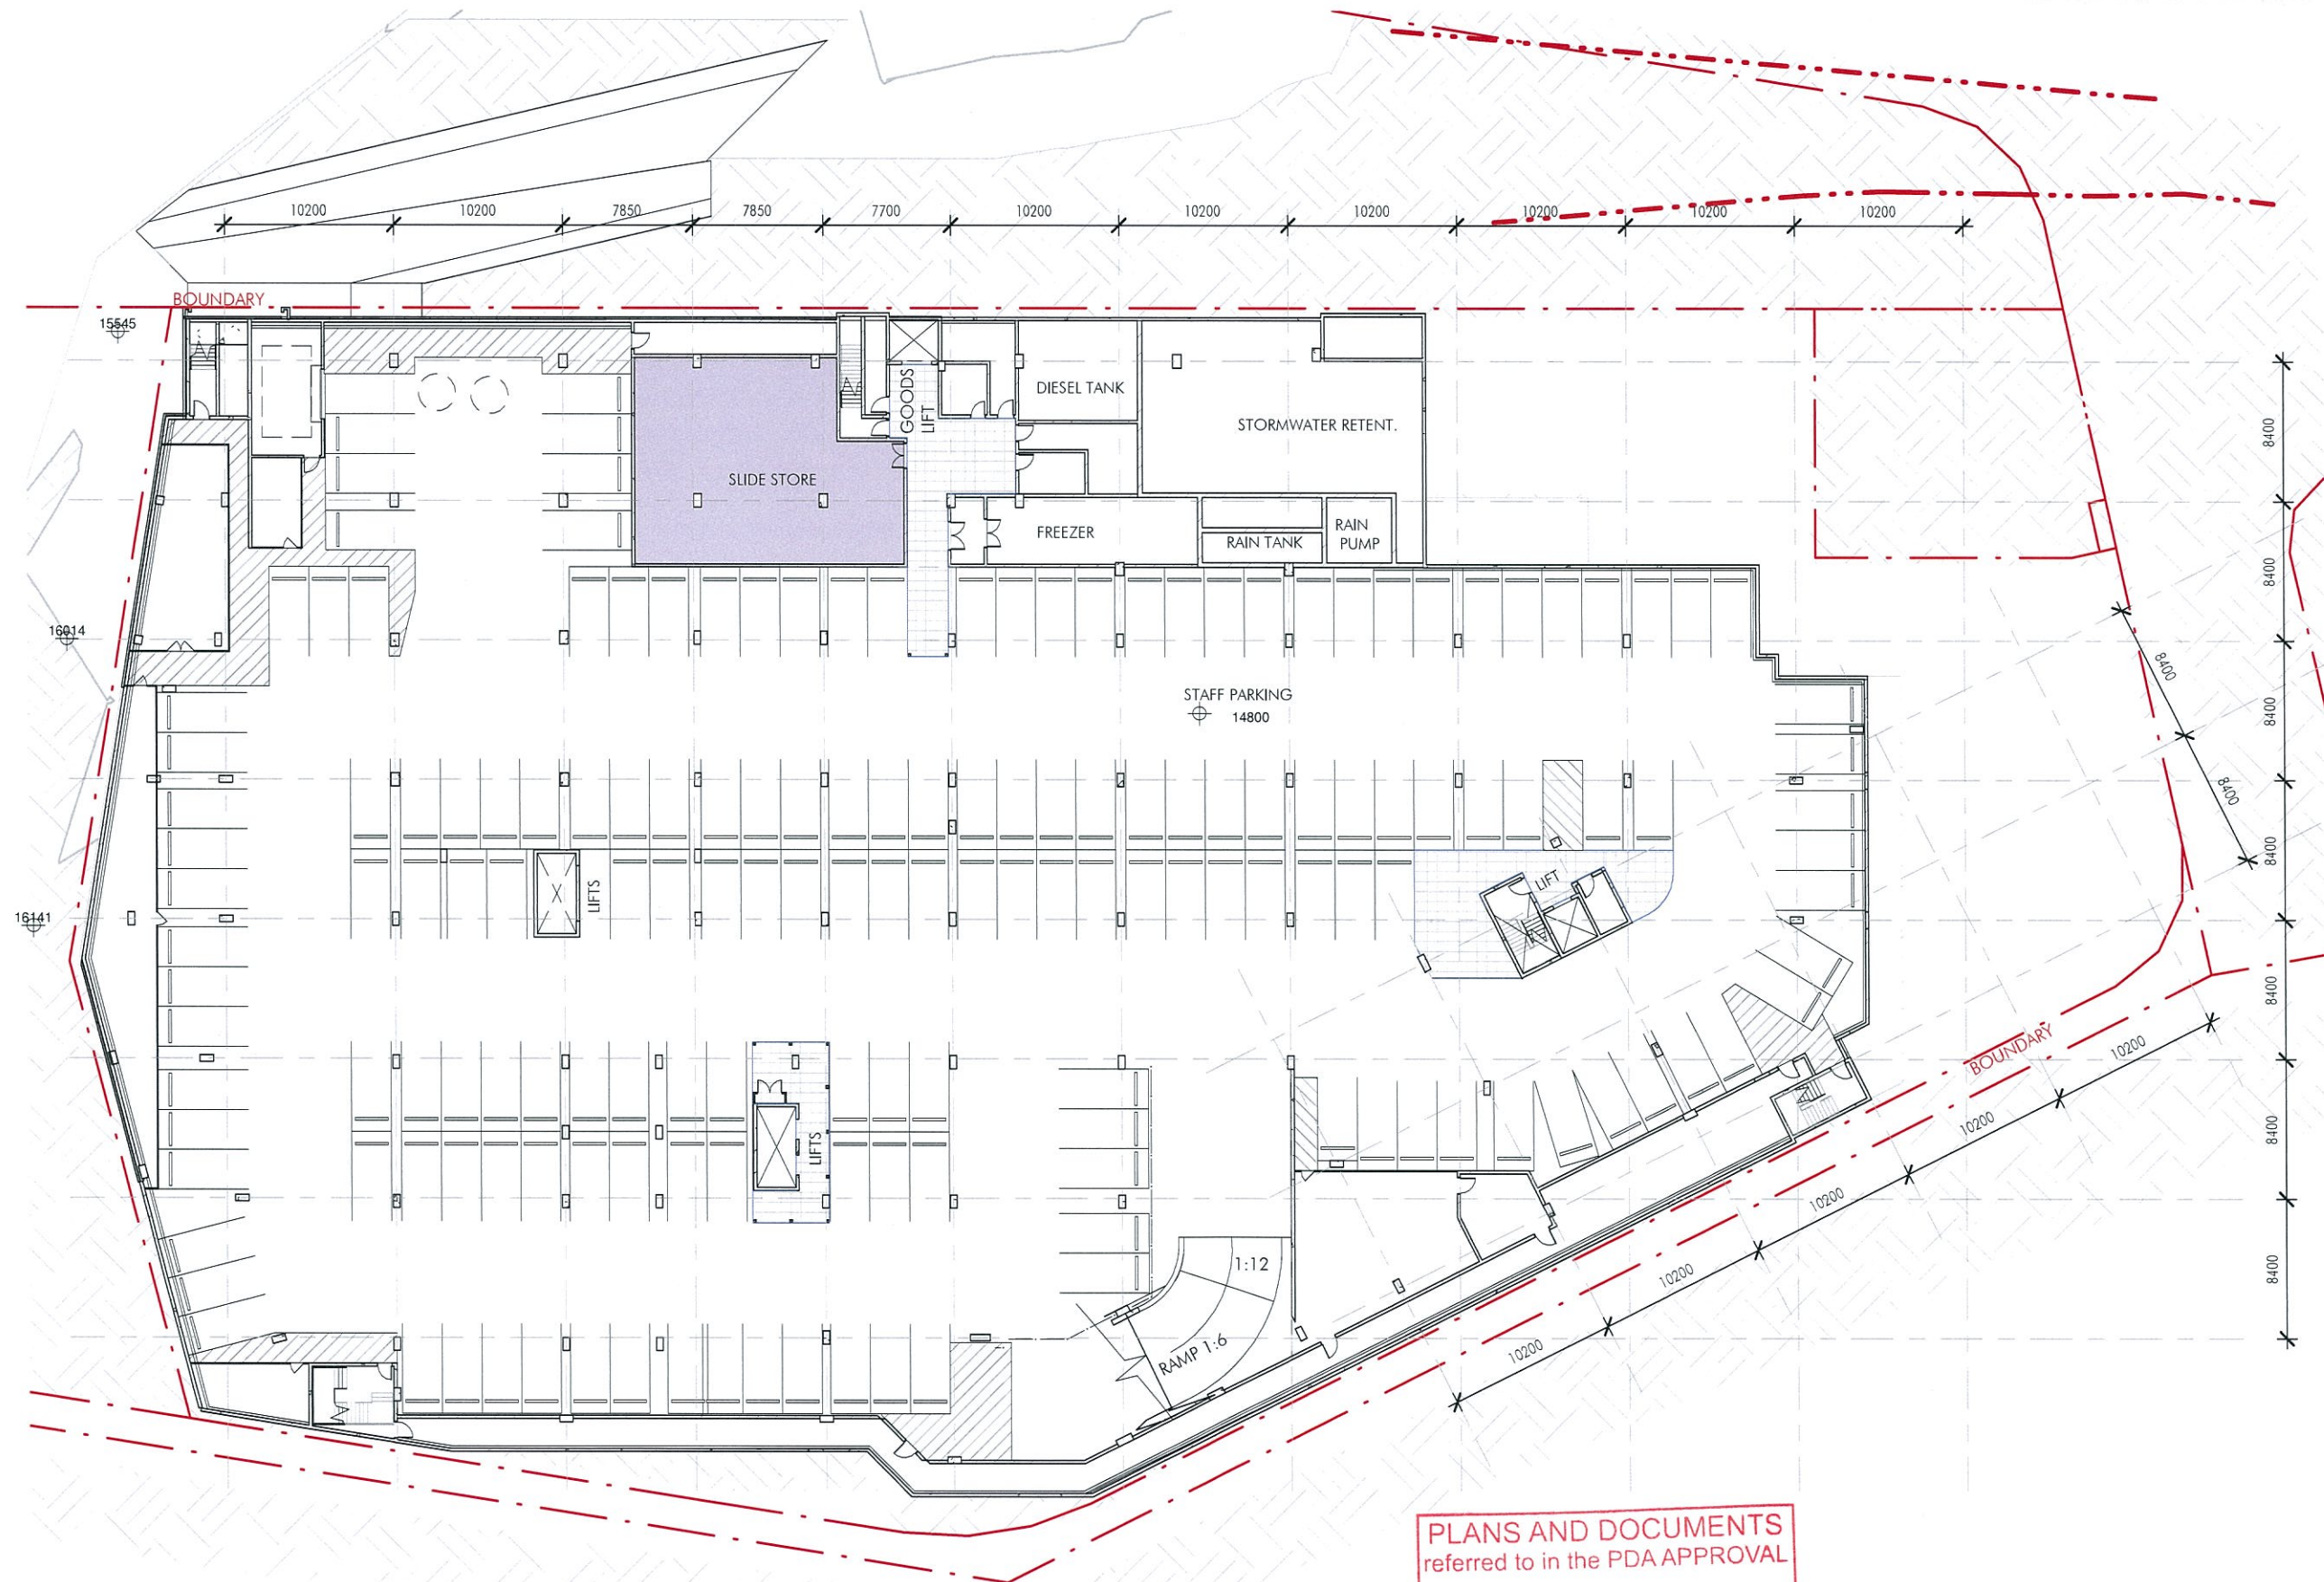

PLANS AND DOCUMENTS
referred to in the PDA APPROVAL

- 4 APR 2014

MEDQ

LOWER GROUND 3 PLAN

3232_DA049 D
10th December 2013



SCALE 1:400 @ A3