



PLANS AND DOCUMENTS
referred to in the PDA APPROVAL

- 1 MAY 2014


MEDQ

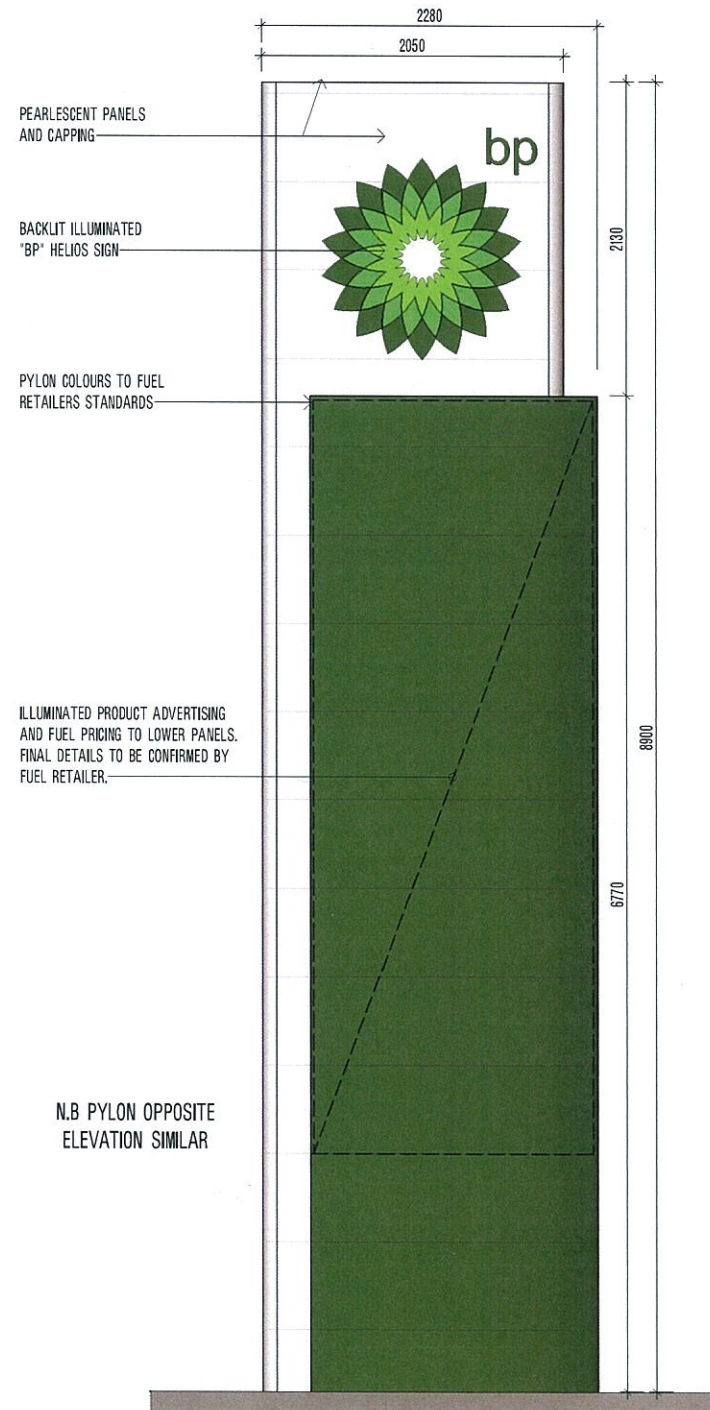


3 S1 - SIGN ELEVATIONS - SITE PYLON
DA07 1:25

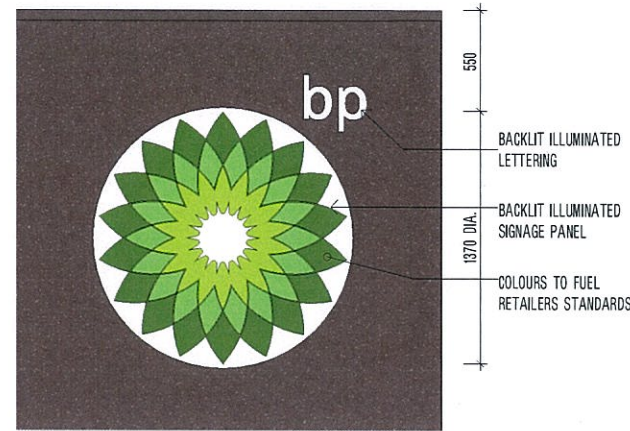


1 S2 - SIGN ELEVATION - BUILDING HELIOS
DA02 1:20

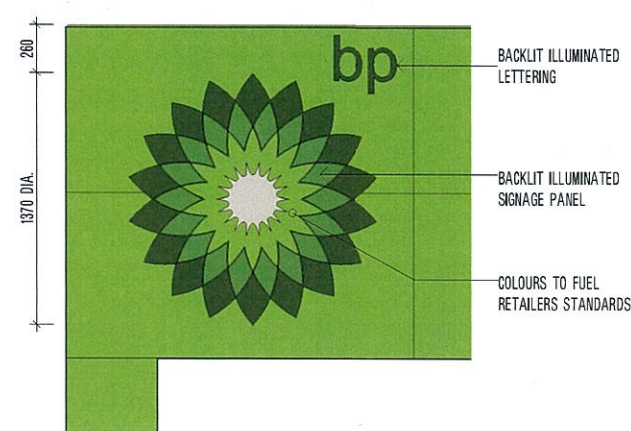


5 S3 - SIGN ELEVATION - BUILDING HELIOS
A01 1:20

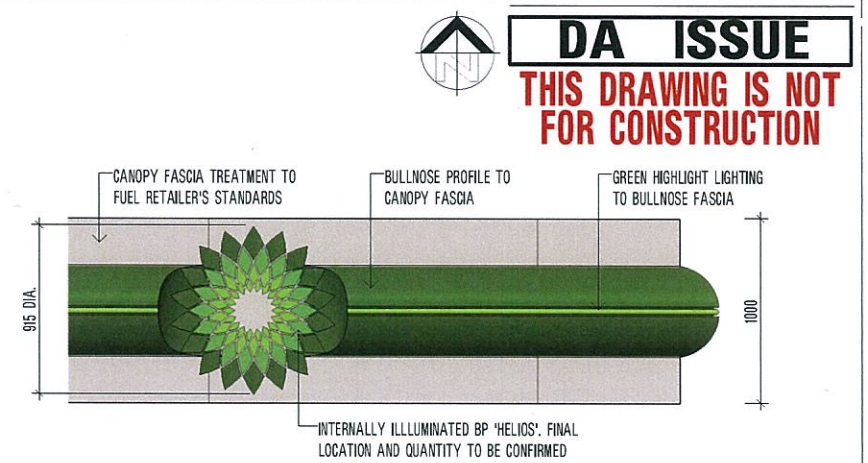


6 S5 - SIGNAGE ELEVATIONS - FUEL CANOPY
DA07 1:20

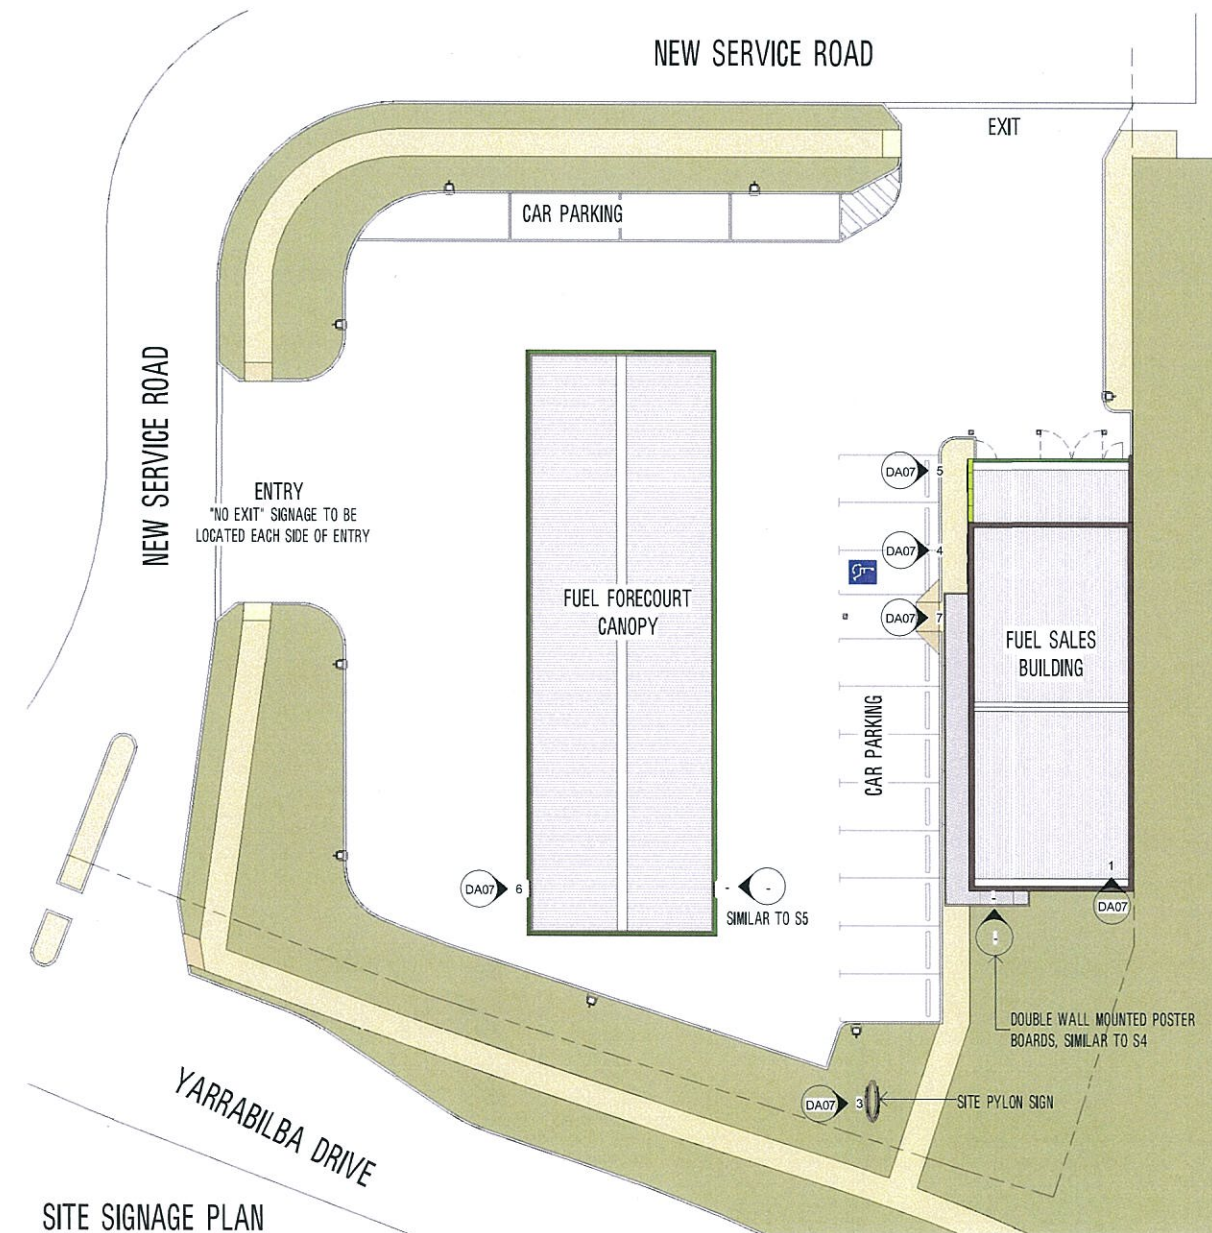

SITE SIGNAGE PLAN

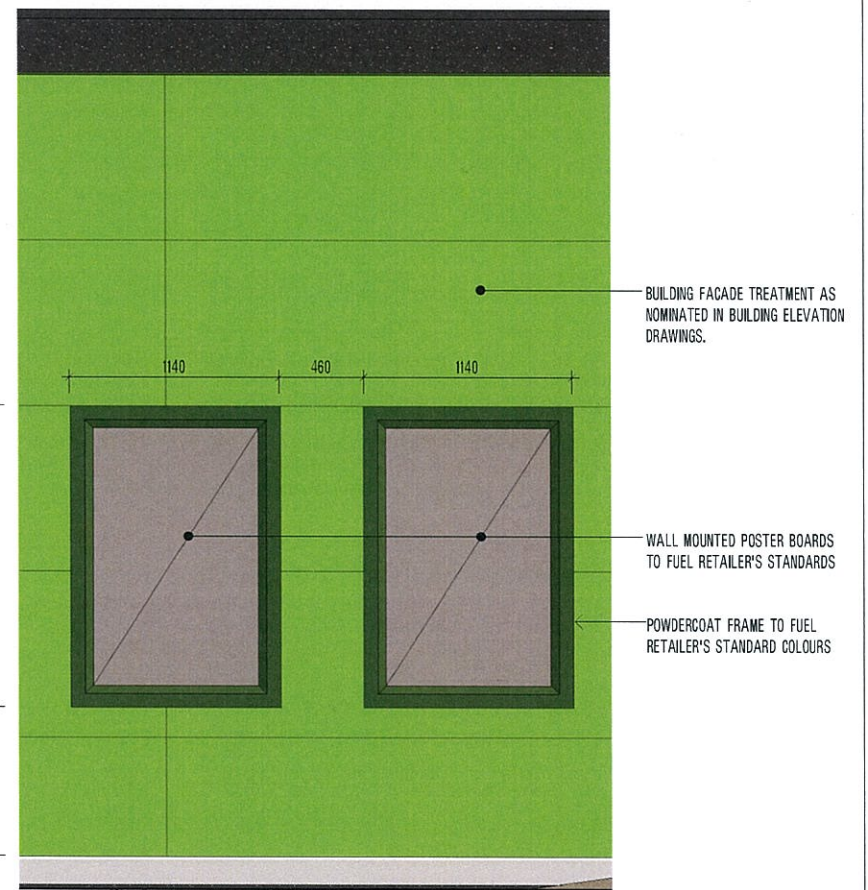

4 S4 - SIGNAGE ELEVATIONS - POSTER BOARDS
A01 1:20

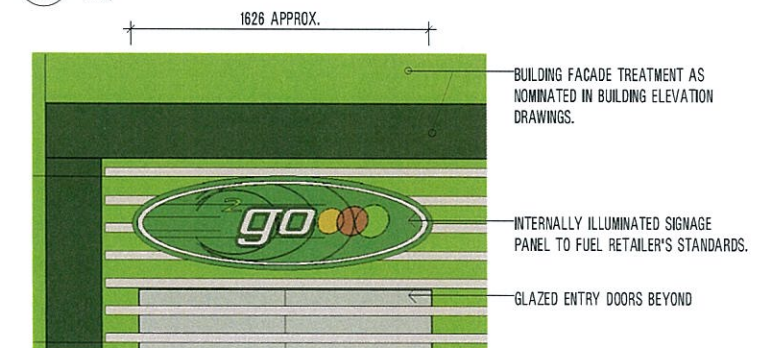

7 S6 - SIGNAGE ELEVATION - SHOP DISC
A01 1:20

Plot Date: 14/03/2014 4:31:49 PM

Cad File No: V:\Verve BD Projects\Service Stations\Plan B Whitsunday\Yarrabilba\Drawings\14001 - Yarrabilba WD.rvt

CONSULTING ENGINEER

verve
Building Design & Concepts
BUILDING DESIGNERS LICENCE No. 1002212
257 BUNYA ROAD, ARANA HILLS, QLD, 4054
PH. 0412 354 783
E: gavin@vervebd.com.au
imagine create deliver

- ☐ commercial / industrial / retail
- ☐ fast food restaurant design
- ☐ travel centre / service stations
- ☐ project concept to completion

© 2011 copyright, all rights reserved.
This drawing is the © copyright & property of
VERVE BUILDING DESIGN and must not be
used or duplicated without authorisation.
Do not scale this drawing.
Check all dimensions on site prior commencement
of works

Rev	Date	Drn	Description	Appr
1	24/01/2014	GN	PRELIMINARY ISSUE	
A	14/03/2014	DB	DA ISSUE	

Project Description	
PROPOSED SERVICE STATION	
YARRABILBA DRIVE, YARRABILBA, QLD.	
Scale @A1 As Indicated	Date 01/24/14
Drawn GN	Checked By

Drawing Title	
SITE SIGNAGE PLAN & ELEVATIONS	
Job Number	Revision
13002 - Drawing Number	DA07 A

DA ISSUE
**THIS DRAWING IS NOT
FOR CONSTRUCTION**

PLANS AND DOCUMENTS
referred to in the PDA APPROVAL

1 MAY 2014

MEDQ

NOTE:

1. EXTERNAL COLOURS ARE INDICATIVE ONLY. FINAL SELECTION TO BE CONFIRMED ONCE FUEL RETAILER IS ESTABLISHED.
2. LANDSCAPING SHOWN INDICATIVE ONLY.

EXPRESSED JOINT FACADE SYSTEM -
ALUCOBOND OR SIMILAR "AUTUMN"
ILLUMINATED FASCIA SIGNAGE AND
TREATMENT TO FUEL RETAILER'S STANDARDS
AUTO OPENING FRAMELESS
GLAZED ENTRY DOORS
ILLUMINATED SIGNAGE TO FUEL
RETAILER'S STANDARDS
HORIZONTAL ALUMINIUM SCREEN
BATTENS TO SERVICE ENCLOSURE
PROTECTIVE BOLLARDS. PAINT
FINISH - DULUX "BP PEARL WHITE"

RENDERED BLOCK DULUX "YARWOOD"
HARDIES EXOTEC EXPRESSED JOINTS. PAINT
FINISH - BP STANDARD "DARK GREEN"
ALUMINIUM HORIZONTAL LOUVRE
BLADES, NATURAL ANODISED FINISH

ILLUMINATED SIGNAGE TO
FUEL RETAILER'S STANDARDS
ILLUMINATED POSTER-
BOARDS TO FUEL
RETAILER'S STANDARDS

RENDERED BLOCK. PAINT FINISH -
DULUX "BP PEARL WHITE"

PERSPECTIVE 1

MAIN SITE I.D. PYLON SIGN TO FUEL RETAILER'S
STANDARDS. HEIGHT IN COMPLIANCE WITH LOCAL
AUTHORITY'S REGULATIONS.
REFER **DRAWING DA07** FOR DETAILS



COMPRESSED F.G. FASCIA TO FORECOURT CANOPY. FINAL
TREATMENT AND SIGNAGE TO FUEL RETAILER'S STANDARDS.

ALUMINIUM HORIZONTAL LOUVRE
BLADES, NATURAL ANODISED FINISH

ILLUMINATED SIGNAGE TO
FUEL RETAILER'S STANDARDS

RENDERED BLOCK. PAINT FINISH "BP
PEARL WHITE" & DULUX "YARWOOD".

FUEL FORECOURT
BEYOND

ADJOINING VACANT LOT

PERSPECTIVE 2

HARDIES EXOTEC EXPRESSED JOINTS. PAINT
FINISH - BP STANDARD "DARK GREEN"

ILLUMINATE POSTER-BOARDS TO
FUEL RETAILER'S STANDARDS
EXPRESSED JOINT FACADE SYSTEM -
ALUCOBOND OR SIMILAR "AUTUMN"
ILLUMINATE SIGNAGE TO FUEL RETAILER'S
STANDARDS

POWDERCOAT ALUMINIUM CAPPING.
PAINT FINISH TO MATCH WALL COLOUR
FASCIA SIGNAGE AND TREATMENT
TO FUEL RETAILER'S STANDARDS

POWDERCOAT ALUMINIUM
HORIZONTAL LOUVRE BLADES
RENDERED BLOCK. PAINT FINISH -
DULUX "YARWOOD"

HARDIES EXOTEC EXPRESSED JOINTS. PAINT
FINISH - BP STANDARD "DARK GREEN"

DELIVERY/ REFUSE
COLLECTION

SHOP ENTRY

FG

FG

FG

FG

FG

FG

FG

FG

FG

FG

FG

FG

FG

FG

FG

FG

FG

FG

FG

FG

FG

FG

FG

FG

FG

FG

HORIZONTAL ALUMINIUM
BATTENS, POWDERCOAT FINISH

HARDIES EXOTEC EXPRESSED JOINTS. PAINT
FINISH - BP STANDARD "DARK GREEN"

FRAMELESS GLAZED BI-PARTING AUTO DOORS WITH
FUEL RETAILER'S SIGNAGE DECALS TO GLAZING

ALUMINIUM FRAMED SHOPFRONT GLAZING,
WITH ENERGY EFFICIENT GLAZING

EXPRESSED JOINT FACADE SYSTEM -
ALUCOBOND OR SIMILAR "AUTUMN"

SAFETY DECALS TO GLAZING
PROTECTIVE BOLLARDS. PAINT FINISH
- BP STANDARD "PEARL WHITE"


DA-WEST ELEVATION
SCALE 1:50

PLANS AND DOCUMENTS
referred to in the PDA APPROVAL


- 1 MAY 2014

MEDQ


DA ISSUE
**THIS DRAWING IS NOT
FOR CONSTRUCTION**

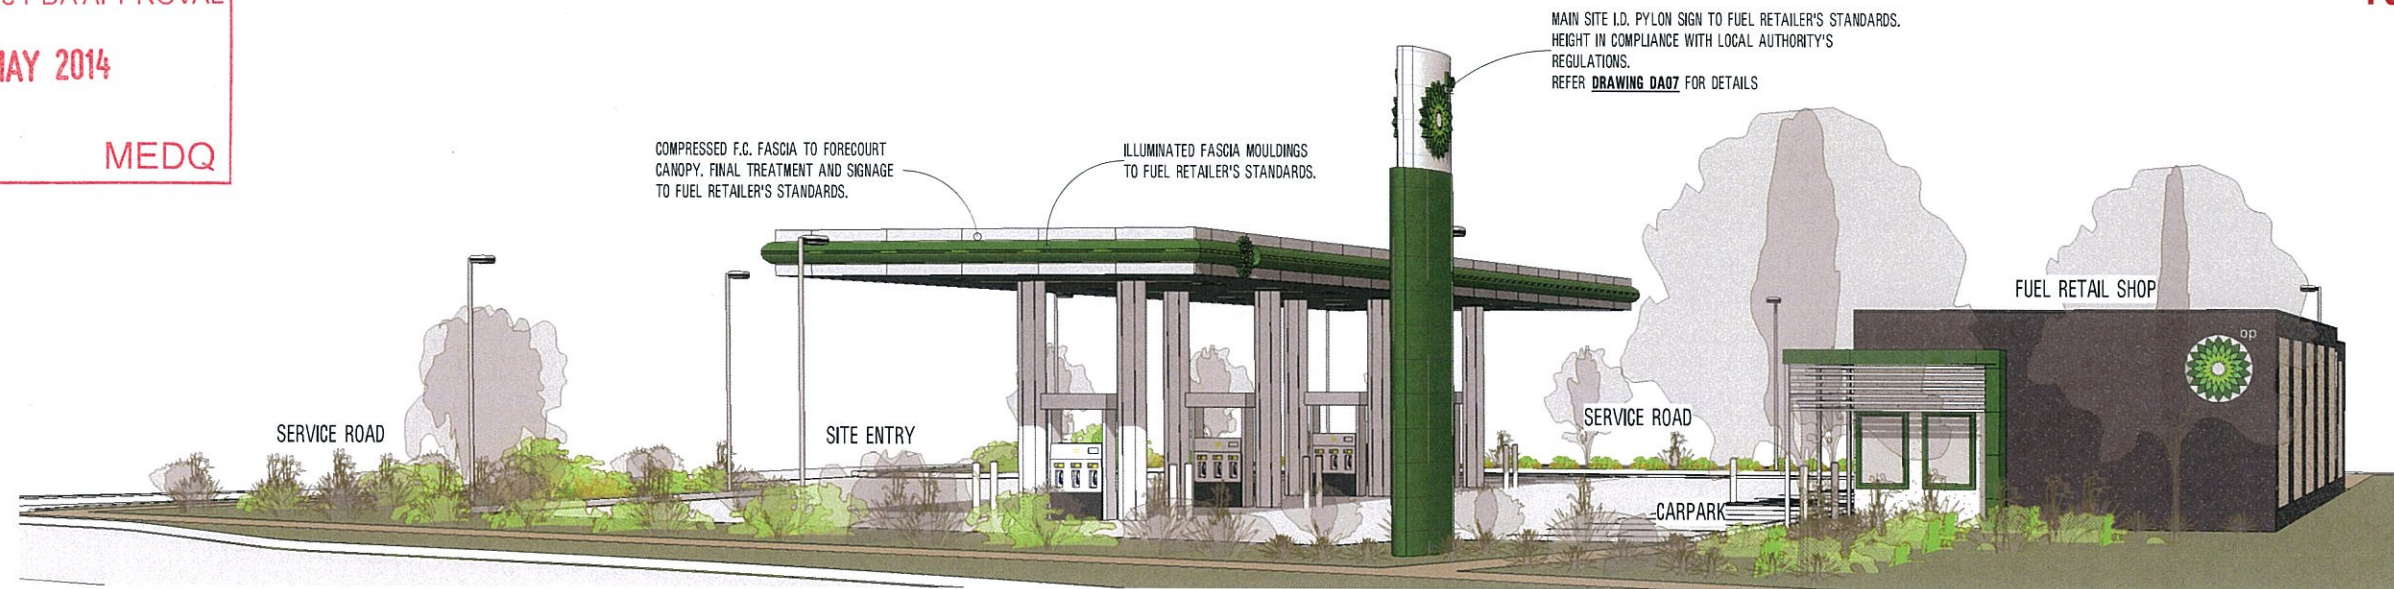

SITE PERSPECTIVE FROM YARRABILBA DRIVE

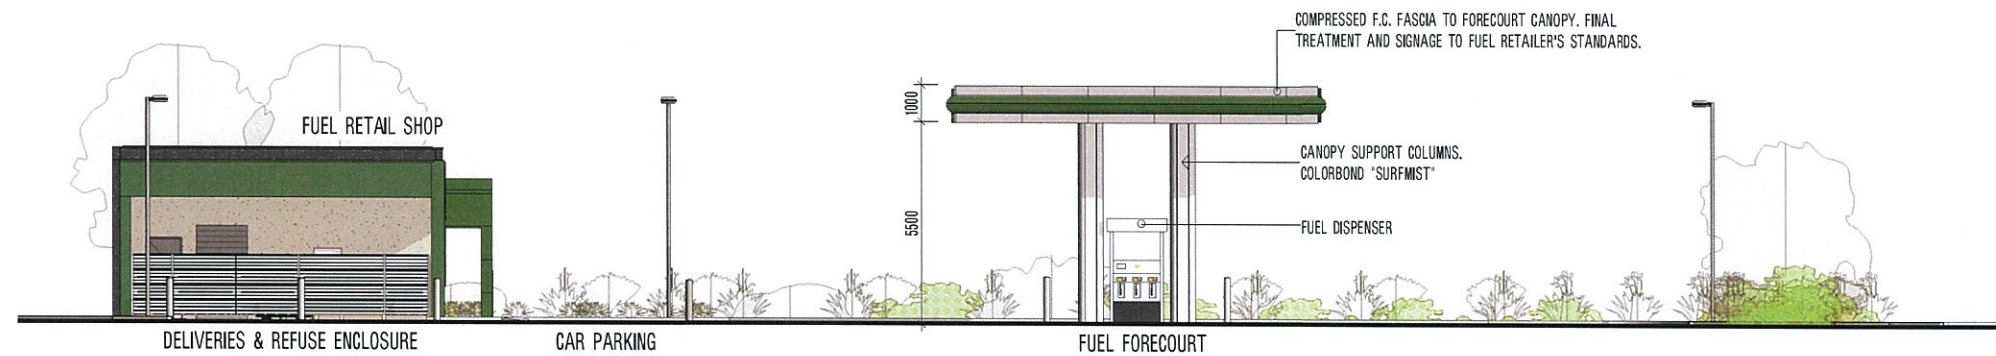

DA-NORTH ELEVATION - OVERALL

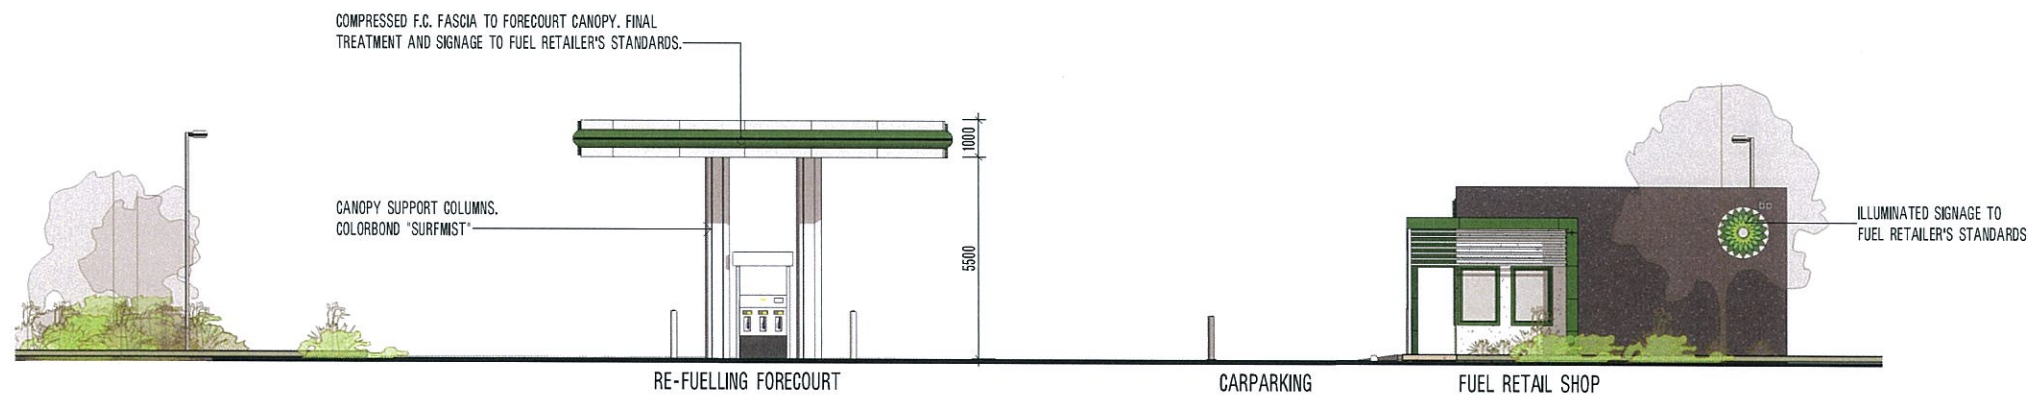

DA-SOUTH ELEVATION - OVERALL

NOTE:

1. EXTERNAL COLOURS ARE INDICATIVE ONLY. FINAL SELECTION TO BE CONFIRMED ONCE FUEL RETAILER IS ESTABLISHED.
2. LANDSCAPING SHOWN INDICATIVE ONLY.

Plot Date : 14/03/2014 4:33:25 PM

Cad File No : V:\Verve BD Projects\Service Stations\Plan B Whitsunday\Yarrabilba\Drawings\14001 - Yarrabilba WD.rvt

CONSULTING ENGINEER

verve
Building Design & Concepts
BUILDING DESIGNERS LICENCE No. 1002212
257 BUNYA ROAD, ARANA HILLS, QLD, 4054
PH. 0412 354 783
E: gavin@vervebd.com.au
imagine • create • deliver

- ☐ commercial / industrial / retail
- ☐ fast food restaurant design
- ☐ travel centre / service stations
- ☐ project concept to completion

© 2011 copyright, all rights reserved.
This drawing is the © copyright & property of
VERVE BUILDING DESIGN and must not be
used or duplicated without authorisation.
Do not scale this drawing.
Check all dimensions on site prior commencement
of works

Revision and approvals				
Rev	Date	Drn	Description	Appr
A	15/01/2014	DB	PRELIMINARY ISSUE	
1	24/01/2014	GN	PRELIMINARY ISSUE	
2	15/01/2014	DB	PRELIMINARY ISSUE - FOR STRUCTURAL ENGINEER ASSISTANCE ONLY	
3	03/03/2014	GN	PRELIMINARY ISSUE	
B	14/03/2014	DB	D.A. ISSUE	

Project Description	
PROPOSED SERVICE STATION	
YARRABILBA DRIVE, YARRABILBA, QLD.	
Scale @A1 1:100	Date
Drawn DB	Checked By



Drawing Title	
BUILDING ELEVATIONS AND PERSPECTIVES - SHEET 2	
Job Number - Drawing Number	Revision
13002 - DA04	B

1 MAY 2014

MEDQ

DA ISSUE

THIS DRAWING IS NOT
FOR CONSTRUCTION

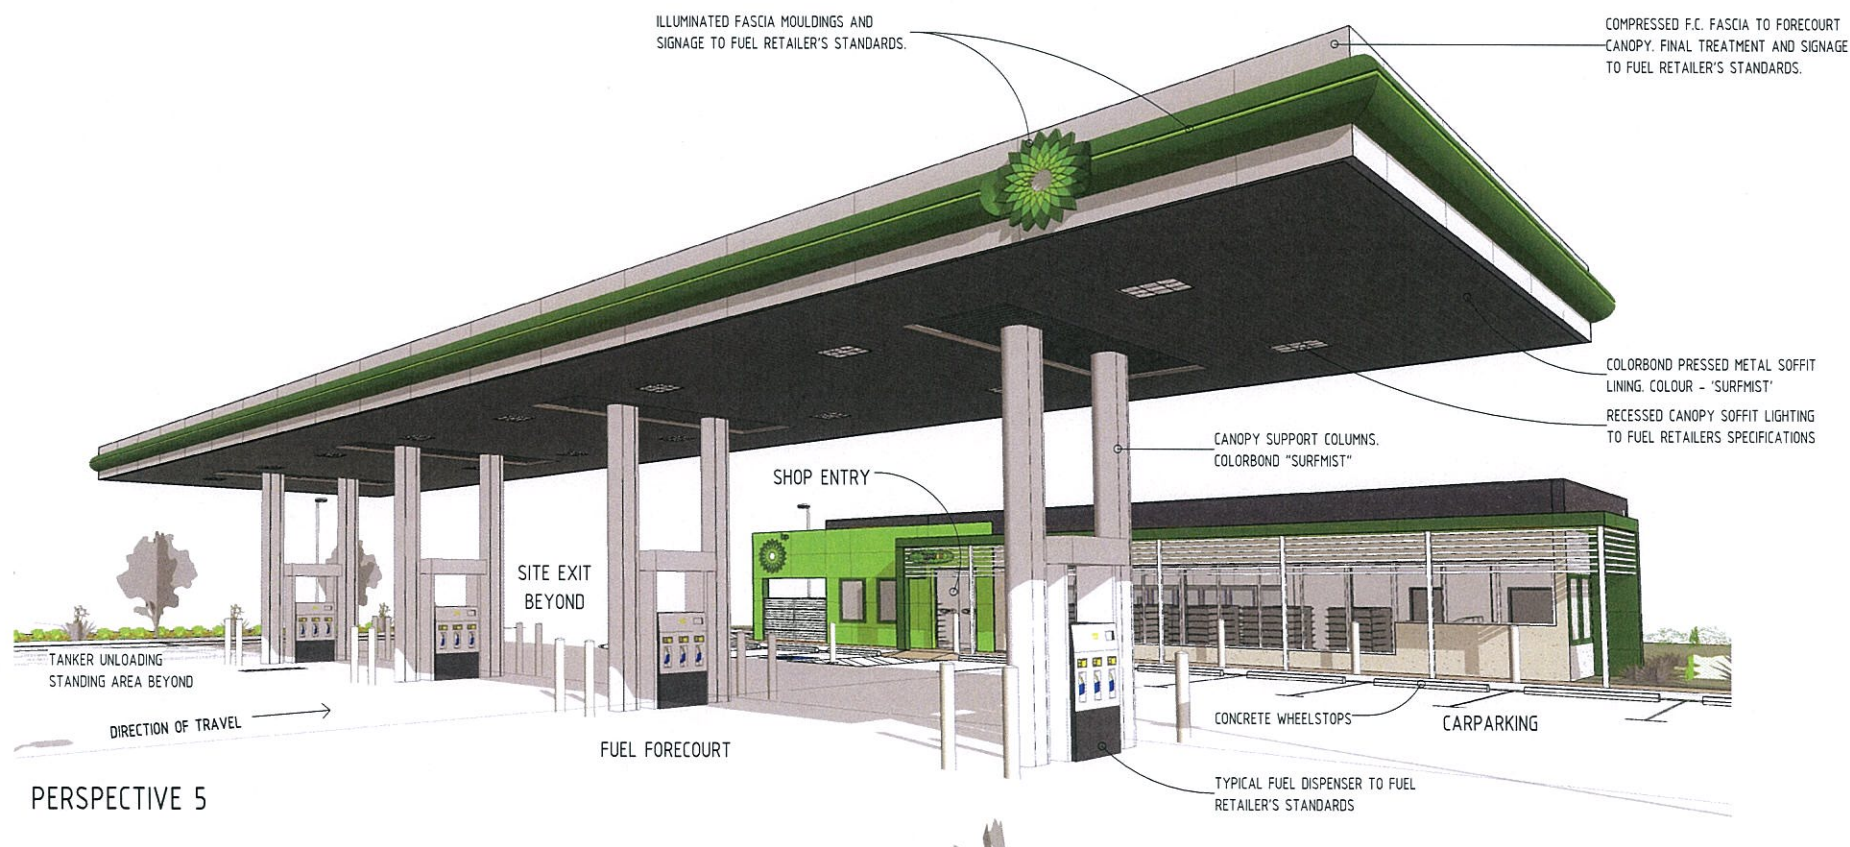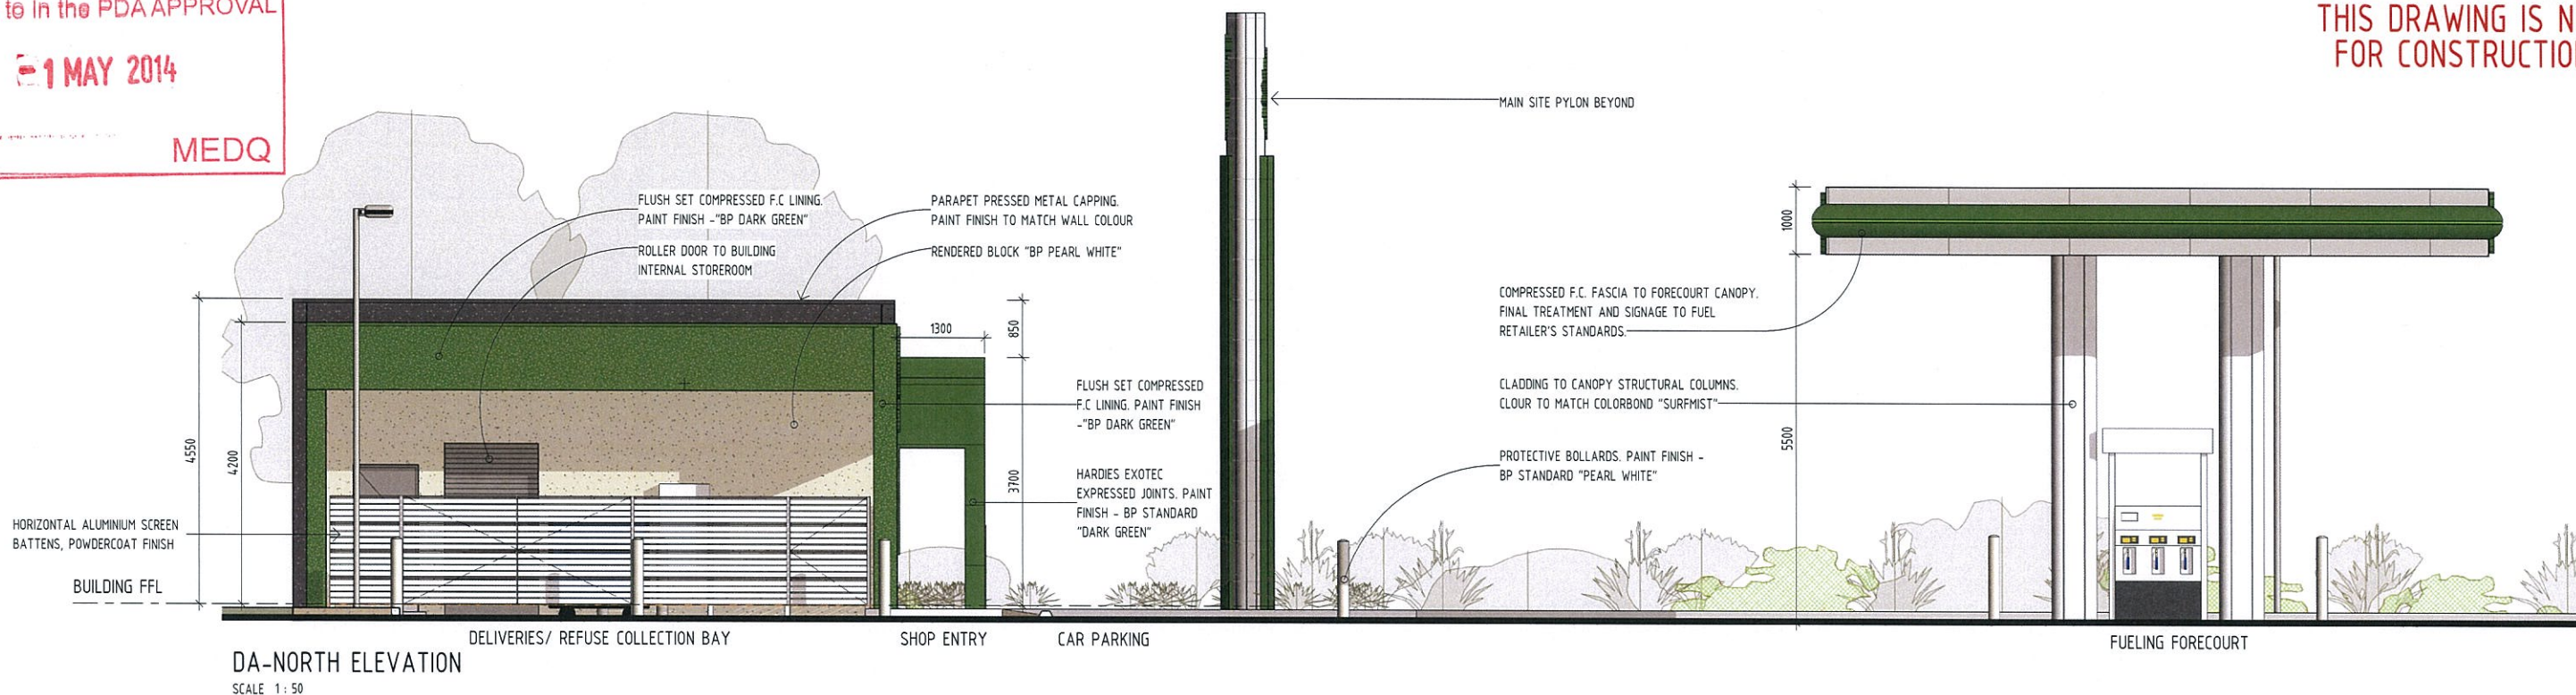

NOTE:

- EXTERNAL COLOURS ARE INDICATIVE ONLY. FINAL SELECTION TO BE CONFIRMED ONCE FUEL RETAILER IS ESTABLISHED.
- LANDSCAPING SHOWN INDICATIVE ONLY.

Plot Date: 19/03/2014 3:40:59 PM

Cad File No: V:\Verve BD Projects\Service Stations\Plan B Whitsunday\Yarrabilba\Drawings\14001 - Yarrabilba WD.rvt

CONSULTING ENGINEER



BUILDING DESIGNERS LICENCE No. 1002212
257 BUNYA ROAD, ARANA HILLS, QLD, 4054
PH. 0412 354 763
E: gavin@vervebd.com.au

- commercial / industrial / retail
- fast food restaurant design
- travel centre / service stations
- project concept to completion

© 2011 copyright, all rights reserved.
This drawing is the © copyright & property of
VERVE BUILDING DESIGN and must not be
used or duplicated without authorisation.
Do not scale this drawing.
Check all dimensions on site prior commencement
of works

Rev	Date	Drn	Description	Appr
A	15/01/2014	DB	PRELIMINARY ISSUE	
1	24/01/2014	GN	PRELIMINARY ISSUE	
2	15/01/2014	DB	PRELIMINARY ISSUE - FOR STRUCTURAL ENGINEER ASSISTANCE ONLY	
3	03/03/2014	GN	PRELIMINARY ISSUE	
B	16/03/2014	DB	D.A. ISSUE	
C	19/03/2014	GN	D.A. ISSUE	

Project Description	PROPOSED SERVICE STATION
YARRABILBA DRIVE, YARRABILBA, QLD.	
Scale @A1	1:50
Drawn	DB
Date	
Checked By	



Drawing Title	BUILDING ELEVATIONS AND PERSPECTIVES - SHEET 3
Job Number - Drawing Number	14001 - DA05
Revision	C

1 MAY 2014

MEDQ

DA ISSUE

THIS DRAWING IS NOT
FOR CONSTRUCTION

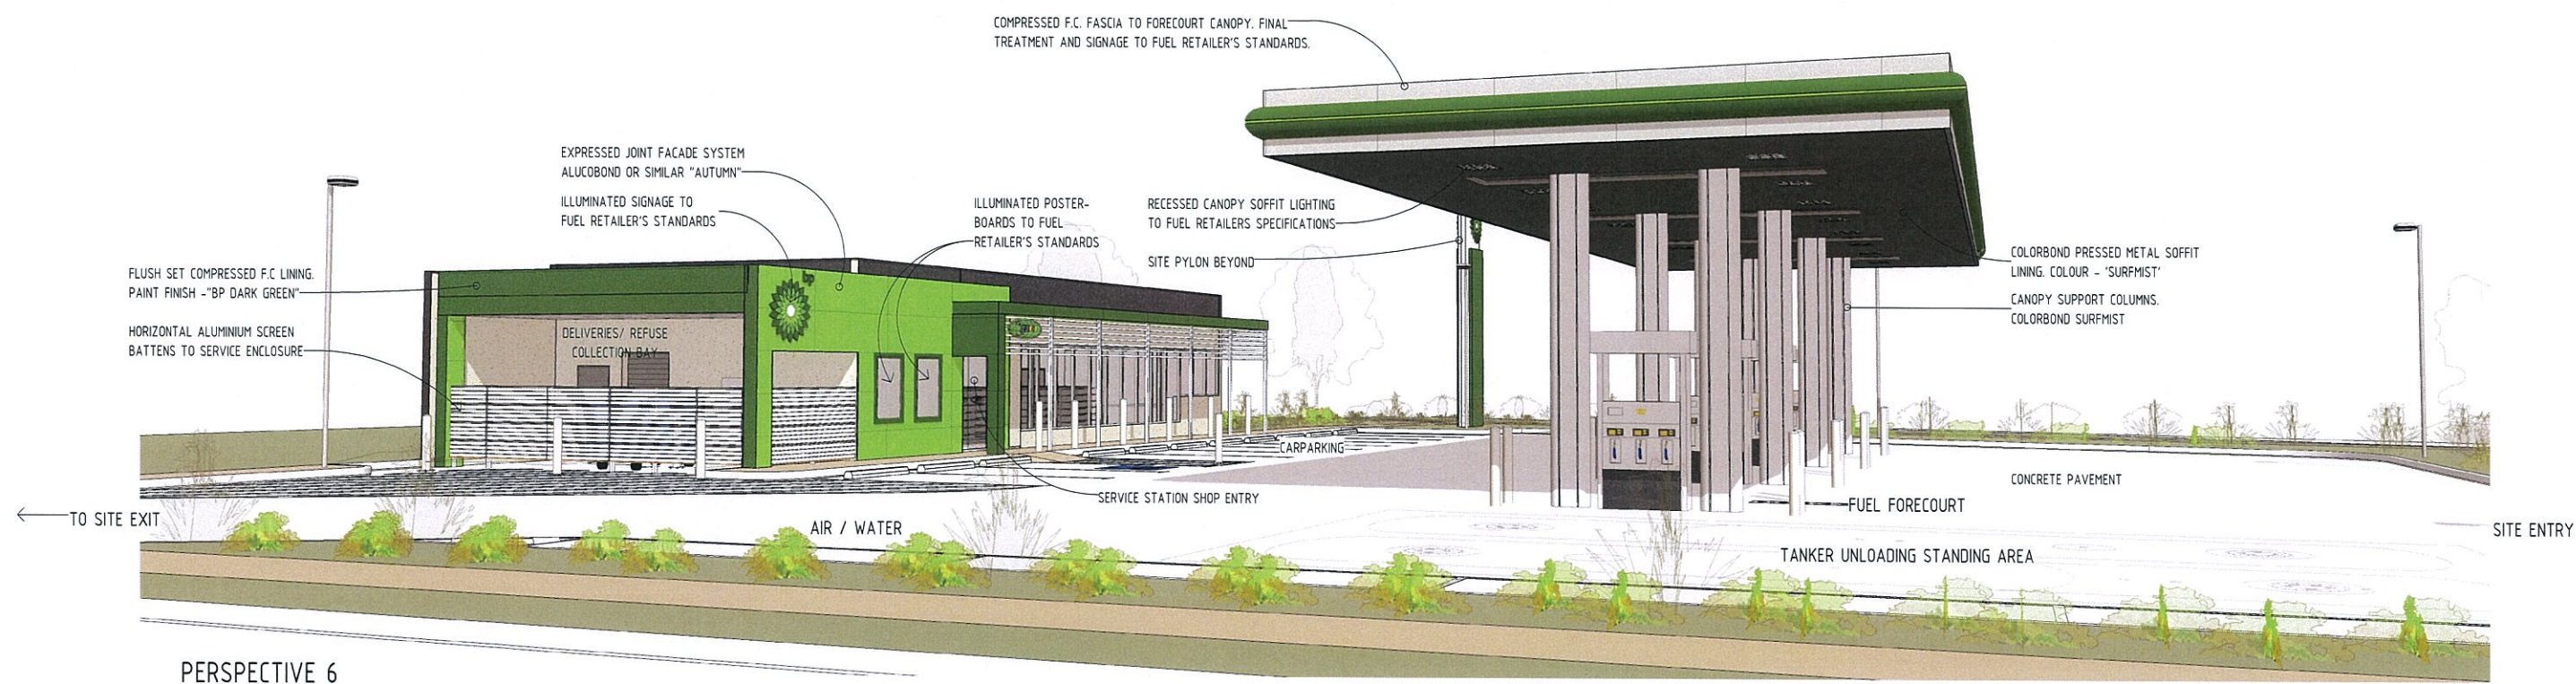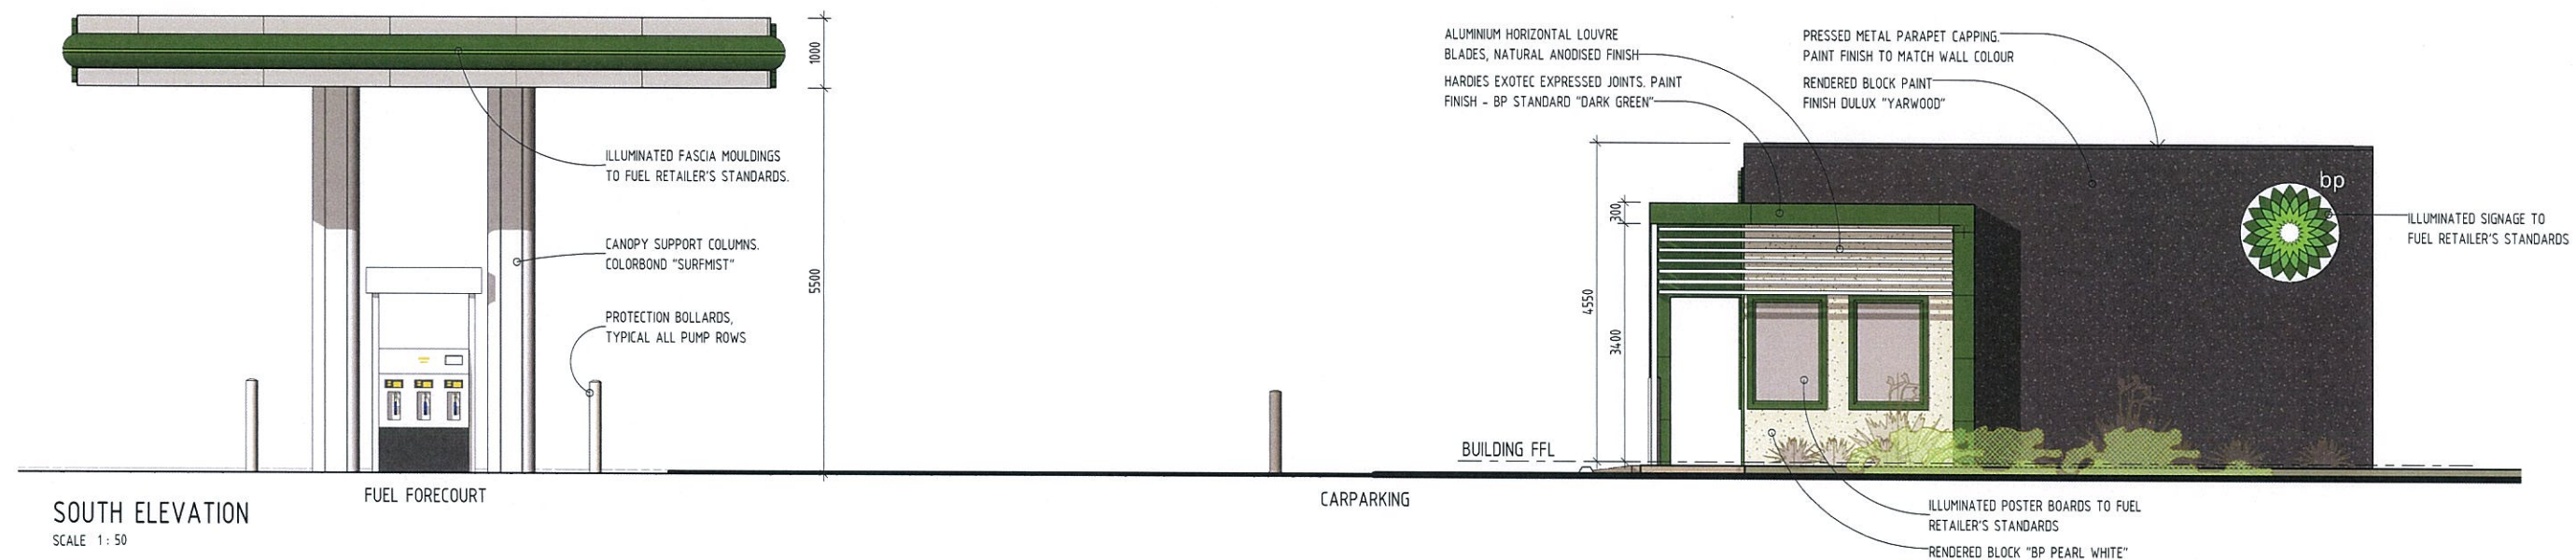

NOTE:

- EXTERNAL COLOURS ARE INDICATIVE ONLY. FINAL SELECTION TO BE CONFIRMED ONCE FUEL RETAILER IS ESTABLISHED.
- LANDSCAPING SHOWN INDICATIVE ONLY.

Plot Date : 19/03/2014 3:42:02 PM

Cad File No : V:\Verve BD Projects\Service Stations\Plan B Whitsunday\Yarrabilba\Drawings\14001 - Yarrabilba WD.rvt

CONSULTING ENGINEER



BUILDING DESIGNERS LICENCE No. 1002212
257 BUNYA ROAD, ARANA HILLS, QLD, 4054
PH. 0412 354 763
E. gavin@vervebd.com.au

imagine create deliver

- commercial / industrial / retail
- fast food restaurant design
- travel centre / service stations
- project concept to completion

© 2011 copyright, all rights reserved.
This drawing is the copyright & property of
VERVE BUILDING DESIGN and must not be
used or duplicated without authorisation.
Do not scale this drawing.
Check all dimensions on site prior commencement
of works

Rev	Date	Drn	Description	Appr
A	15/01/2014	DB	PRELIMINARY ISSUE	
1	24/01/2014	GN	PRELIMINARY ISSUE	
2	15/01/2014	DB	PRELIMINARY ISSUE - FOR STRUCTURAL ENGINEER ASSISTANCE ONLY	
3	03/03/2014	GN	PRELIMINARY ISSUE	
B	14/03/2014	DB	D.A. ISSUE	
C	19/03/2014	GN	D.A. ISSUE	


Project Description	PROPOSED SERVICE STATION
YARRABILBA DRIVE, YARRABILBA, QLD.	
Scale @A1	1:50
Drawn	DB
Date	
Checked By	

Drawing Title	BUILDING ELEVATIONS AND PERSPECTIVES - SHEET 4
Job Number - Drawing Number	14001 - DA06
Revision	C

PLANS AND DOCUMENTS
referred to in the PDA APPROVAL


-1 MAY 2014

MEDQ

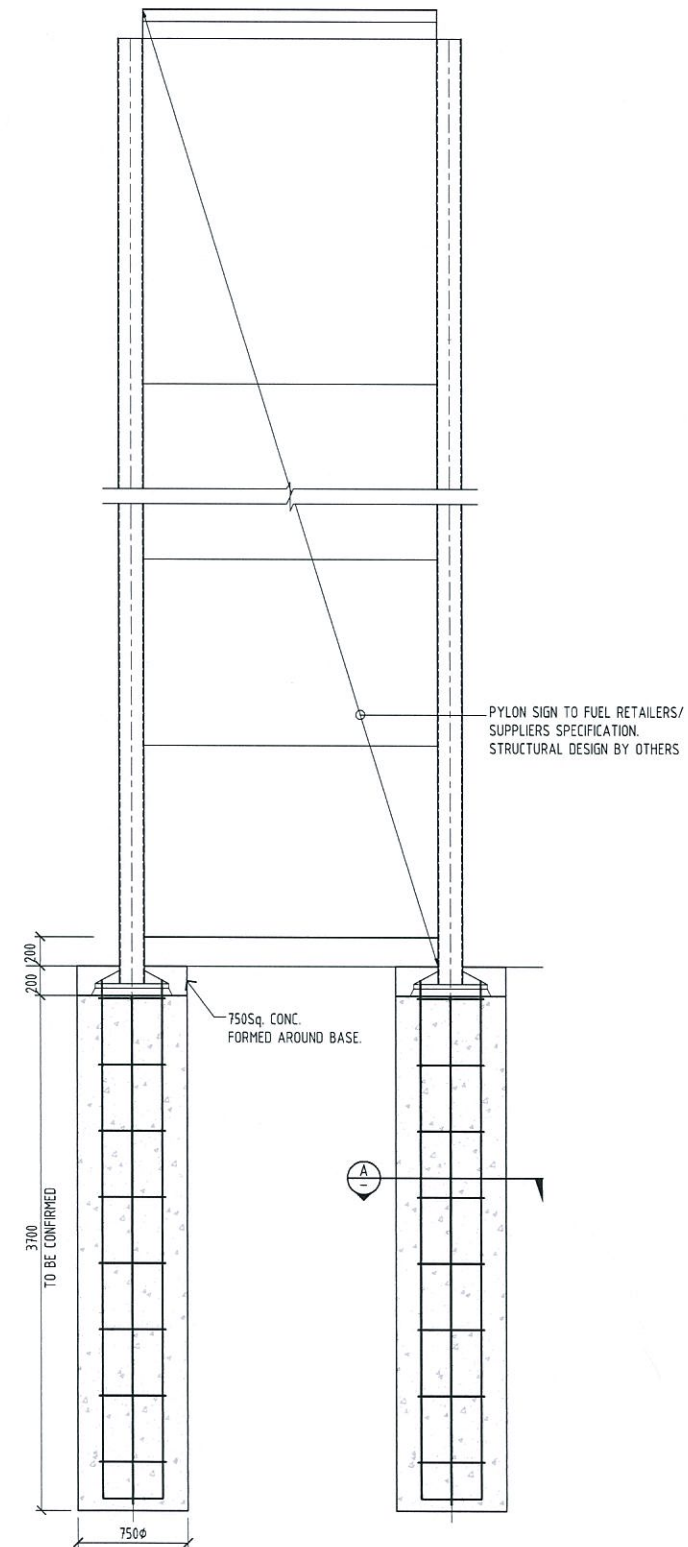

MAIN SITE PYLON GENERIC FOOTING DETAIL
SCALE 1:20

NOTE: FOOTING DETAILS SHOWN INDICATIVE ONLY. FINAL DESIGN TO BE CONFIRMED DURING DETAILED DESIGN STAGE, CORRESPONDING TO GEOTECH TESTING/REPORT AND CERTIFIED BY RPEQ STRUCTURAL ENGINEER.

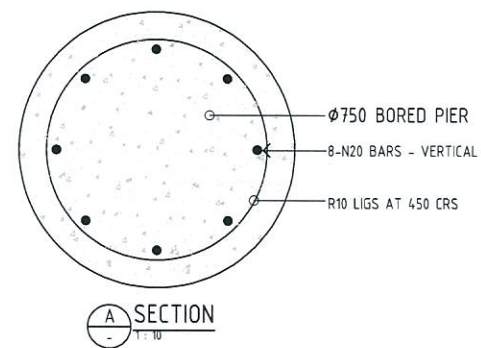

INFORMATION

© 2011 copyright, all rights reserved
This drawing is the © copyright & property of VERVE BUILDING DESIGN and must not be used or duplicated without authorisation.
Do not scale this drawing.
Check all dimensions on site prior commencement of works

Revision and approvals				
Code	Date	Dn	Description	Dwn
A	23/04/14	GN	ISSUE FOR INFORMATION	

verve
Building Design & Concepts

BUILDING DESIGNERS LICENCE No. 1002212
287 BUNYA ROAD, ARANA HILLS, QLD
E: gavin@vervebd.com.au
PH: 0412 254 783

imagine create deliver

- ☐ commercial / industrial / retail
- ☐ fast food restaurant design
- ☐ travel centre / service stations
- ☐ project concept to completion

Scale	CAD ref
AS SHOWN	
Drawn	Approved
GN	
Date	Issued

Project Description
PROPOSED SERVICE STATION
YARRABILBA DRIVE, YARRABILBA, QLD.

Drawing Title
TYPICAL SITE PYLON
FOOTING DETAILS

Drawing Number	Revision
13002-DA08	A