

28 Hamilton Pl
BOWEN HILLS
L1 RP 117102
L2 RP 125706
PAR NORTH BRISBANE
682.17 m²


Existing Ground floor 442.2 m²
Existing Level 1 442.2 m²
Proposed increase Ground floor 83.4 m²
Proposed increase Level 1 0.0 m²

Proposed Site cover = 142%

PLANS AND DOCUMENTS
referred to in the PDA APPROVAL

- 1 MAY 2014

MEDQ

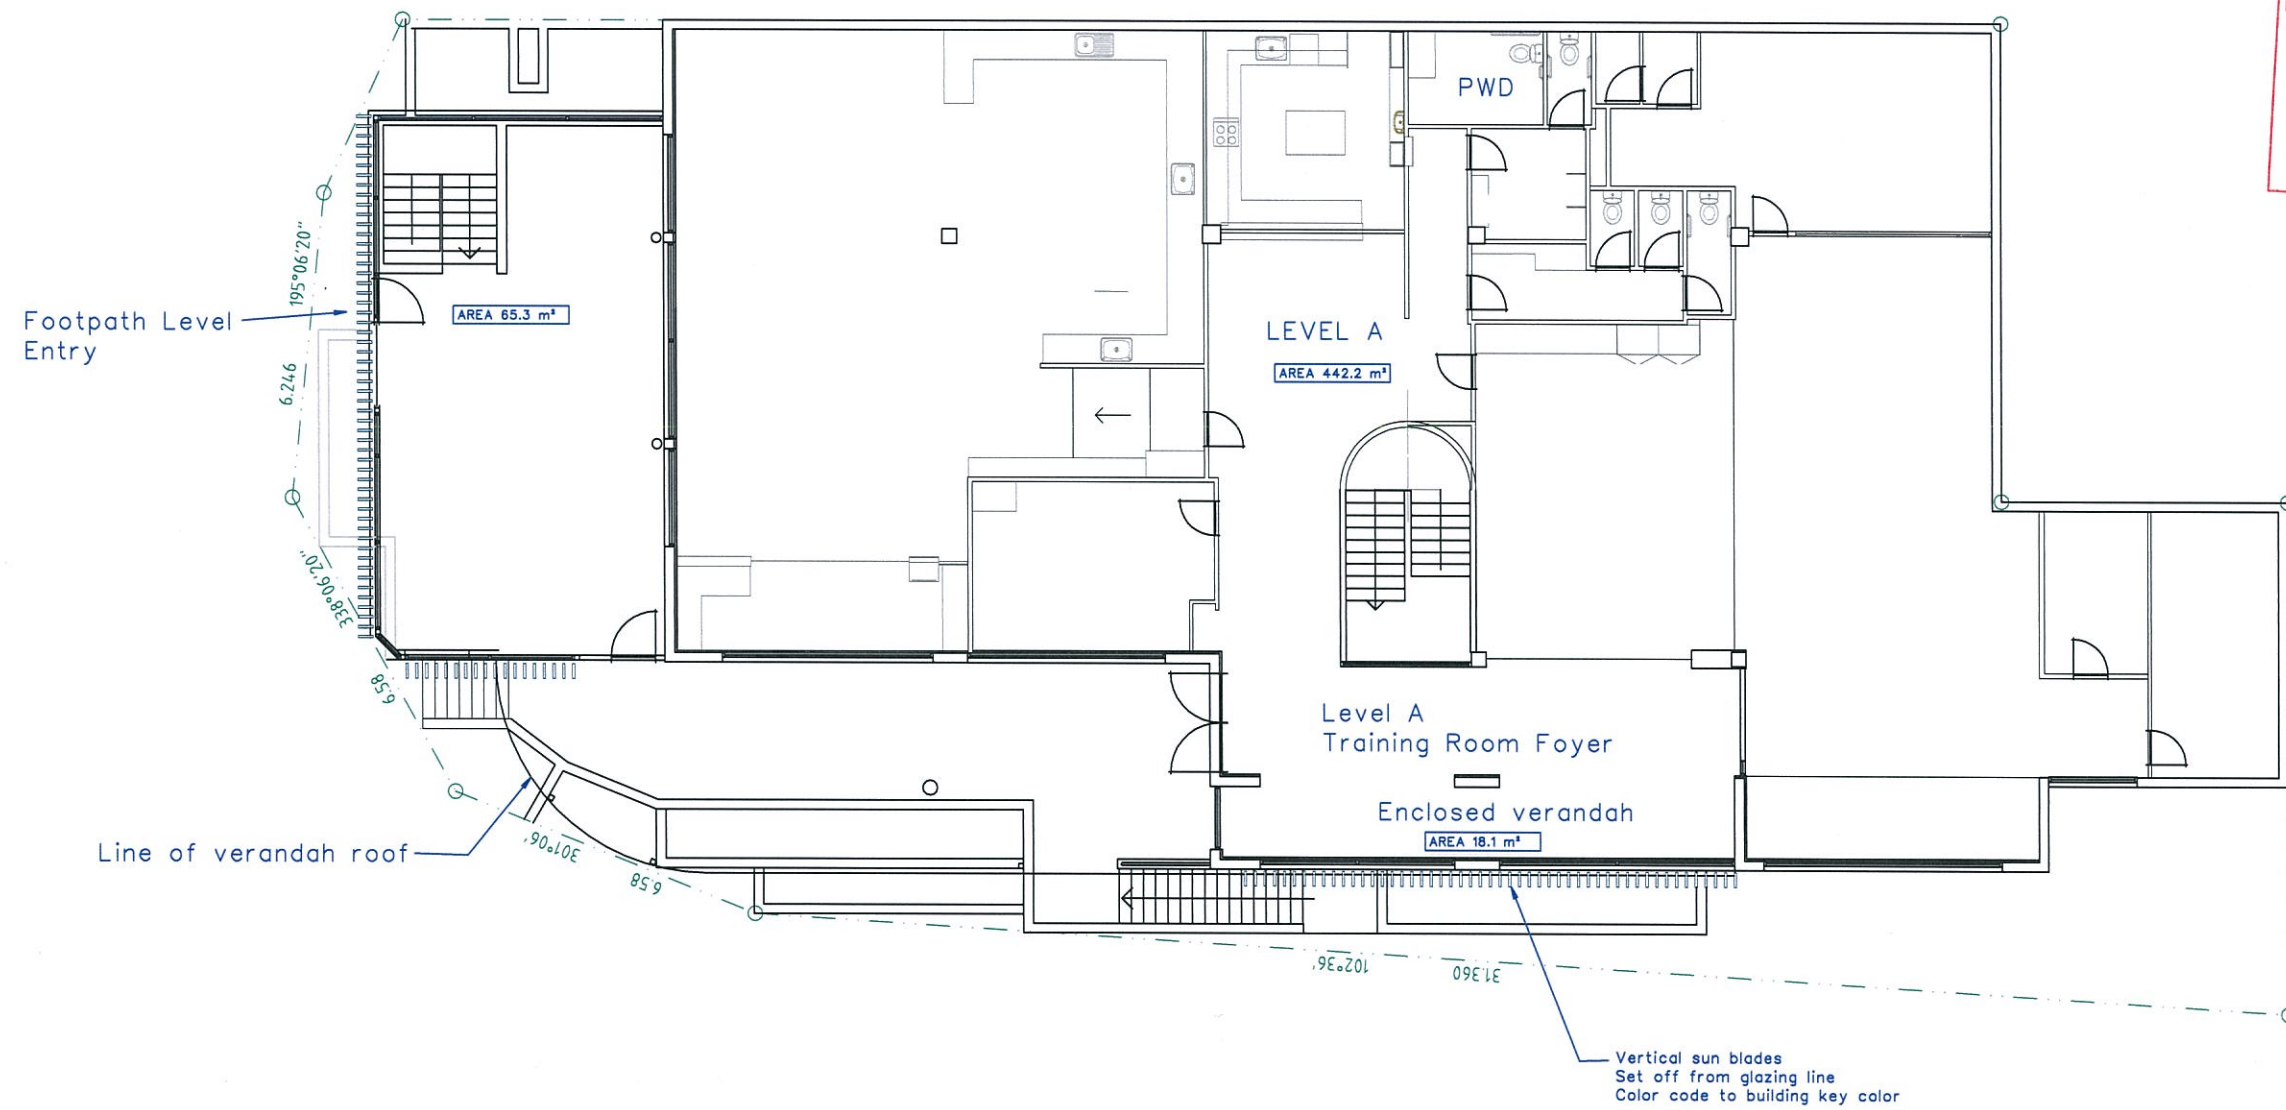


PROPOSED FLOOR PLAN - LEVEL 1

0 7500 15000		NORTH	
VOK A.C.N 105 287 732 p.o box 1 GRANGE QLD 4051 Ph. 3355 1958 Ph. 04 1972 0793 vokptyltd@bigpond.com BSA 1035364		DATE 30-11-2013 DRAWN PHIL SCALE 1:150 JOB N° 00969	PROJECT ADAQ Entry extension LOCATION 26 Hamilton Pl BOWEN HILLS QLD 4006 PAGE AX DRAWING N° 003 2 ISSUE Proposed Plan


PLANS AND DOCUMENTS
referred to in the PDA APPROVAL

1 MAY 2014

MEDQ

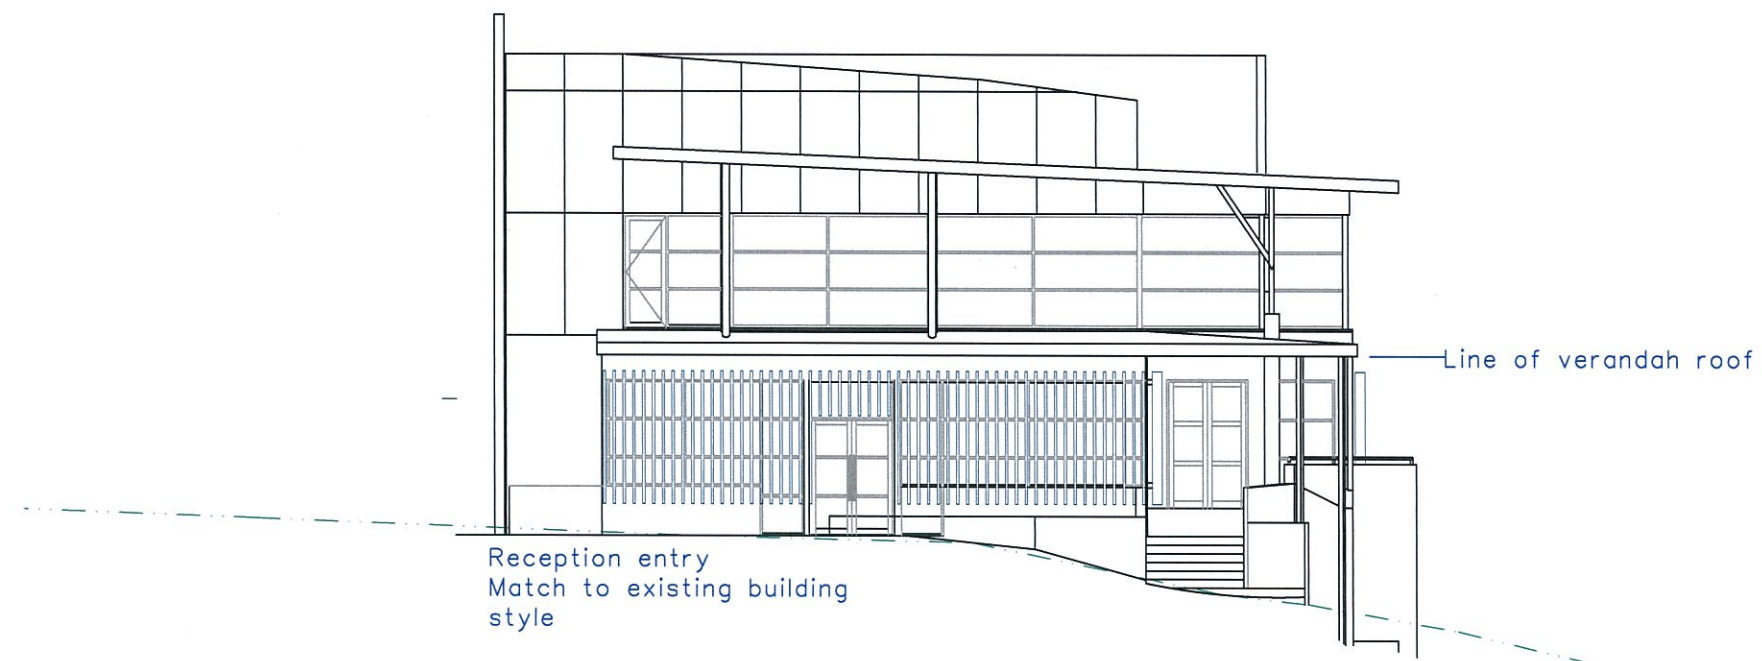

EAST ELEVATION

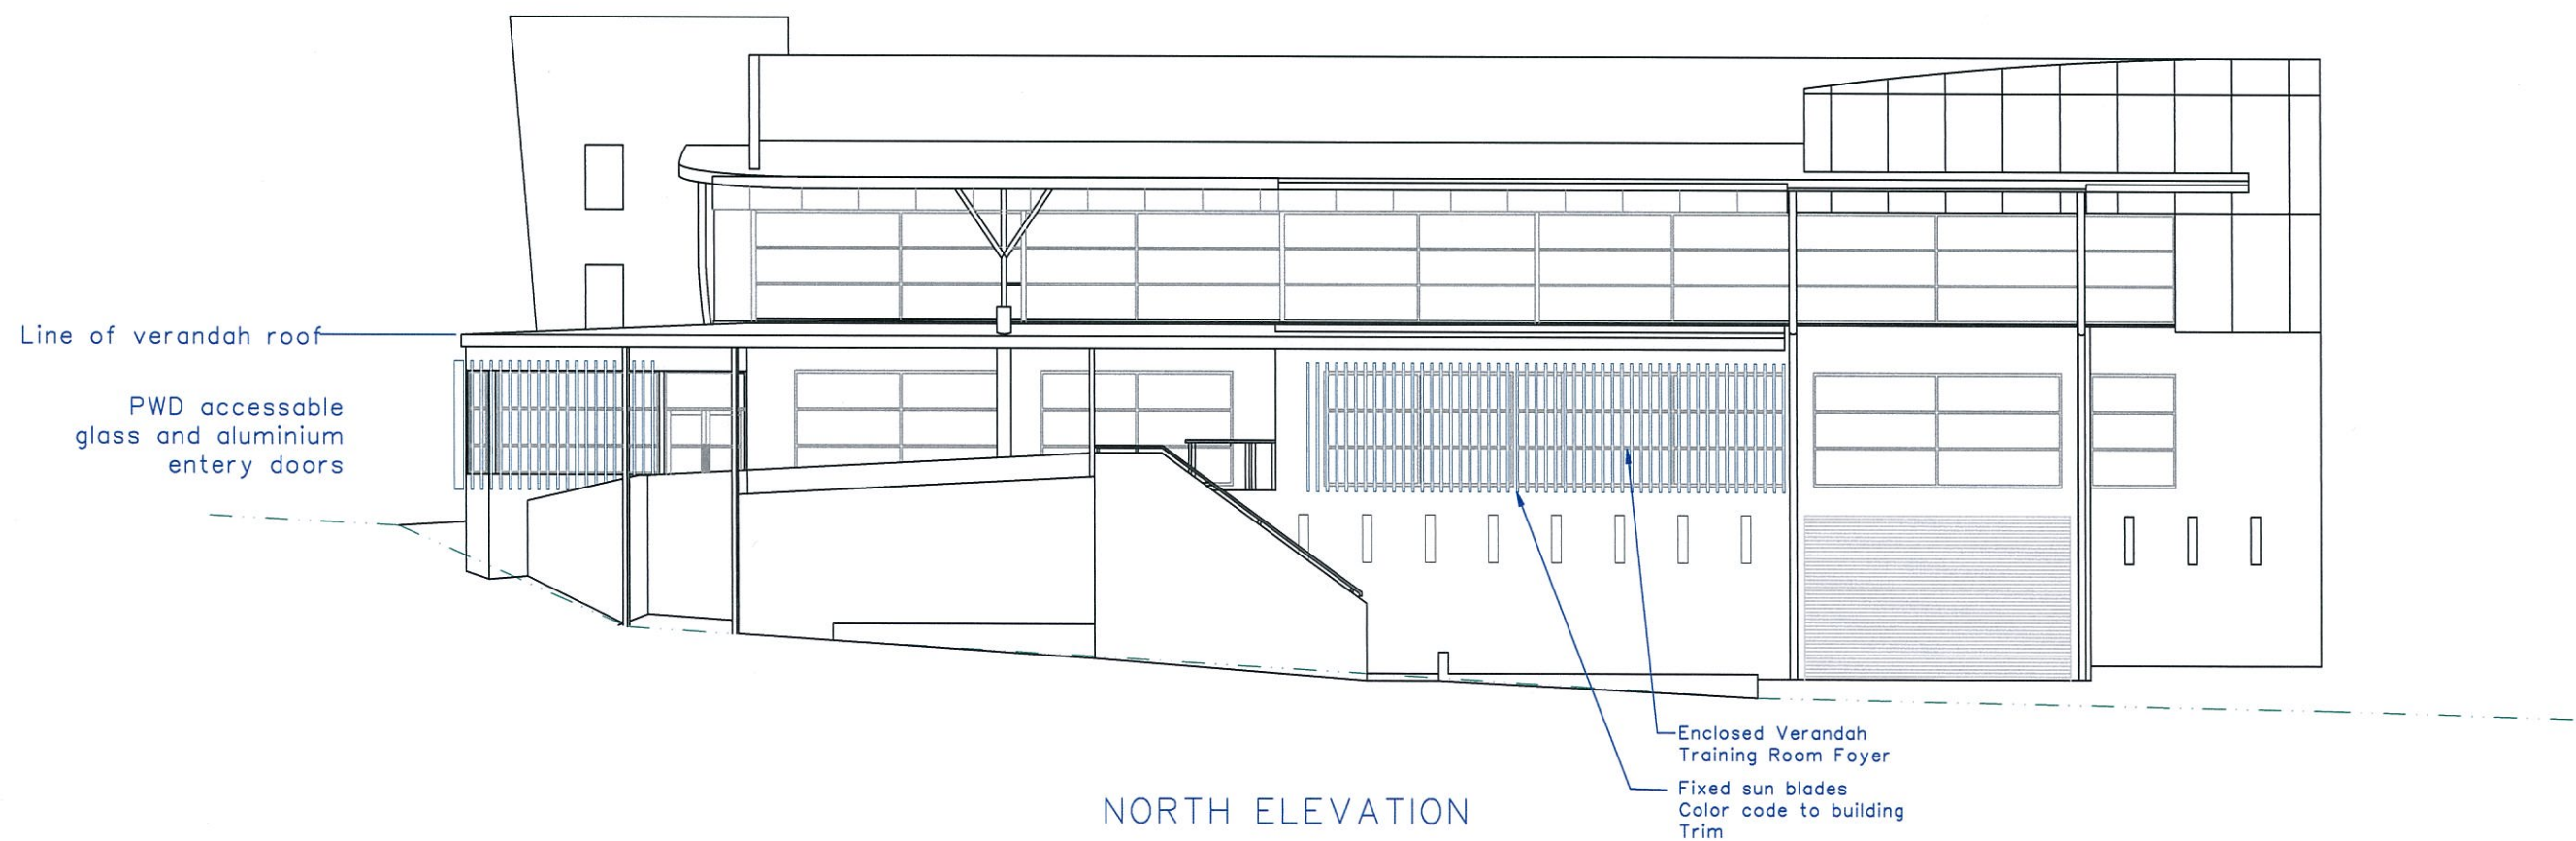

NORTH ELEVATION

0 7500 15000


VOK® A.C.N 105 287 732 p.o box 1 GRANGE QLD 4051 Ph. 3355 1958 Ph. 04 1972 0793 vokptyltd@bigpond.com BSA 1035364	DATE	30-11-2013		PROJECT	ADAQ Entry extension	
	DRAWN		AMENDED	LOCATION	S -00.000000	E 000.000000
	PHIL			26 Hamilton Pl		
	SCALE	PAGE		BOWEN HILLS		
	1:150	AX		QLD 4006		
	JOB N°	DRAWING N°	ISSUE	DRAWING TITLE		
	00969	004	2	Proposed Elevations		

HAMILTON PL

PLANS AND DOCUMENTS
referred to in the PDA APPROVAL

1 MAY 2014

MEDQ

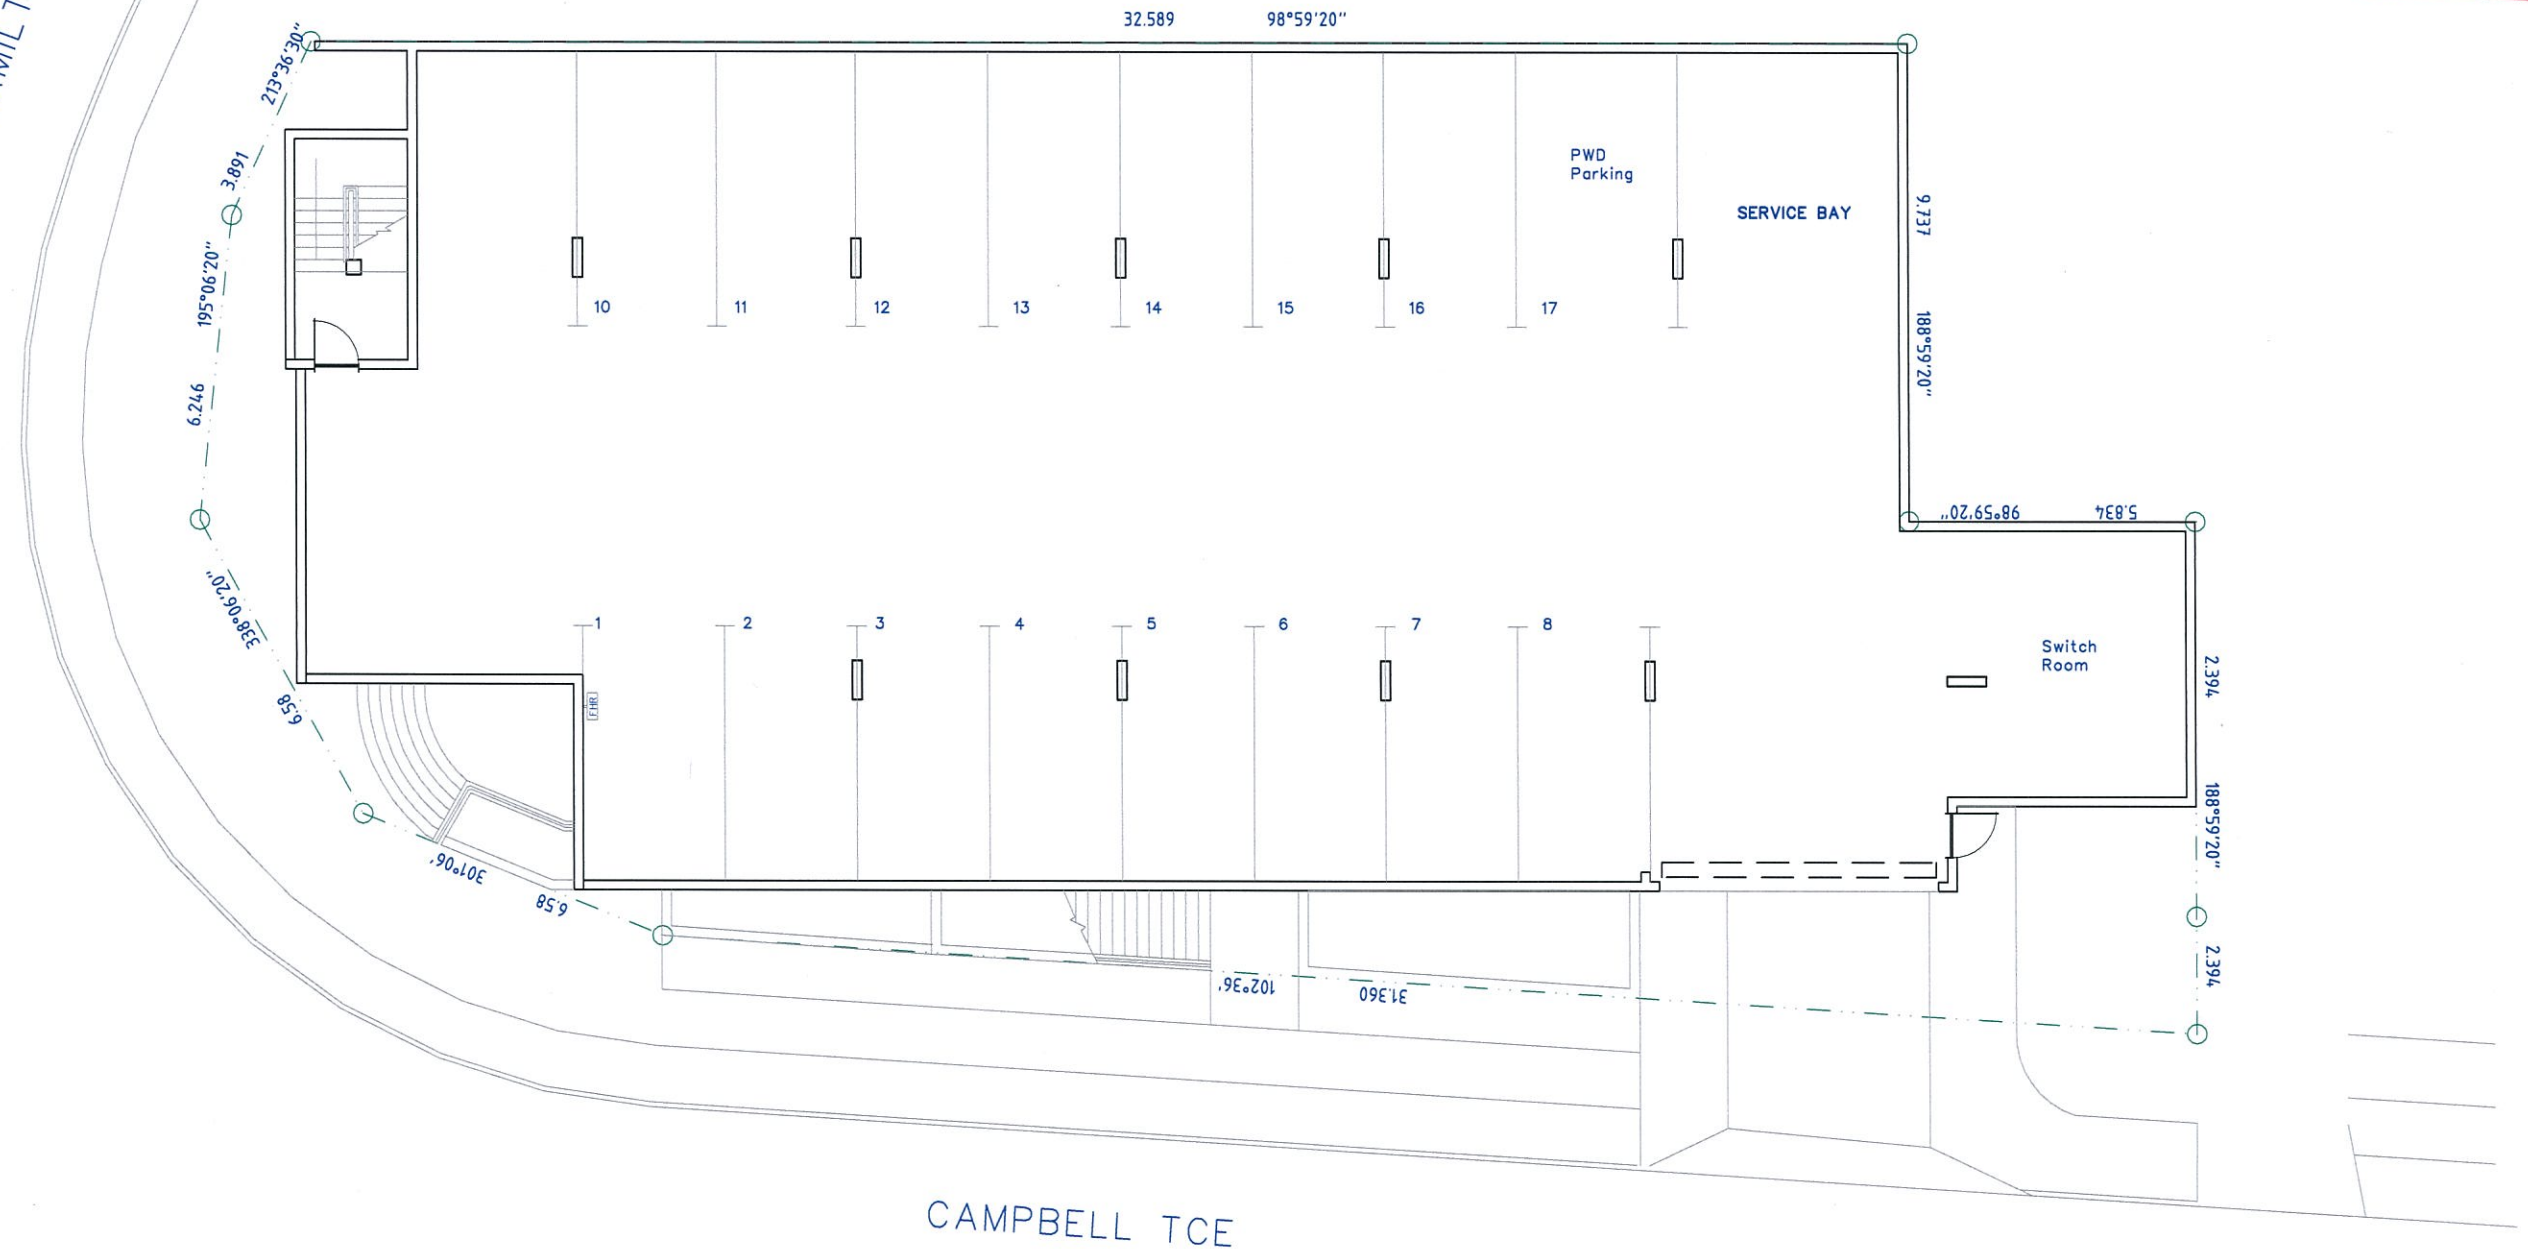

CAMPBELL TCE

EXISTING CARPARK



0 7500 15000			
VOK A.C.N 105 287 732 p.o box 1 GRANGE QLD 4051 Ph. 3355 1958 Ph. 04 1972 0793 vokptyltd@bigpond.com BSA 1035364		DATE 30-11-2013	PROJECT ADAAQ Entry extension
DRAWN PHIL	AMENDED	LOCATION 26 Hamilton Pl BOWEN HILLS QLD 4006	S -00.000000 E 000.000000
SCALE 1:150	PAGE A3	DRAWING N° 000969	ISSUE 000 2 Existing Carpark