


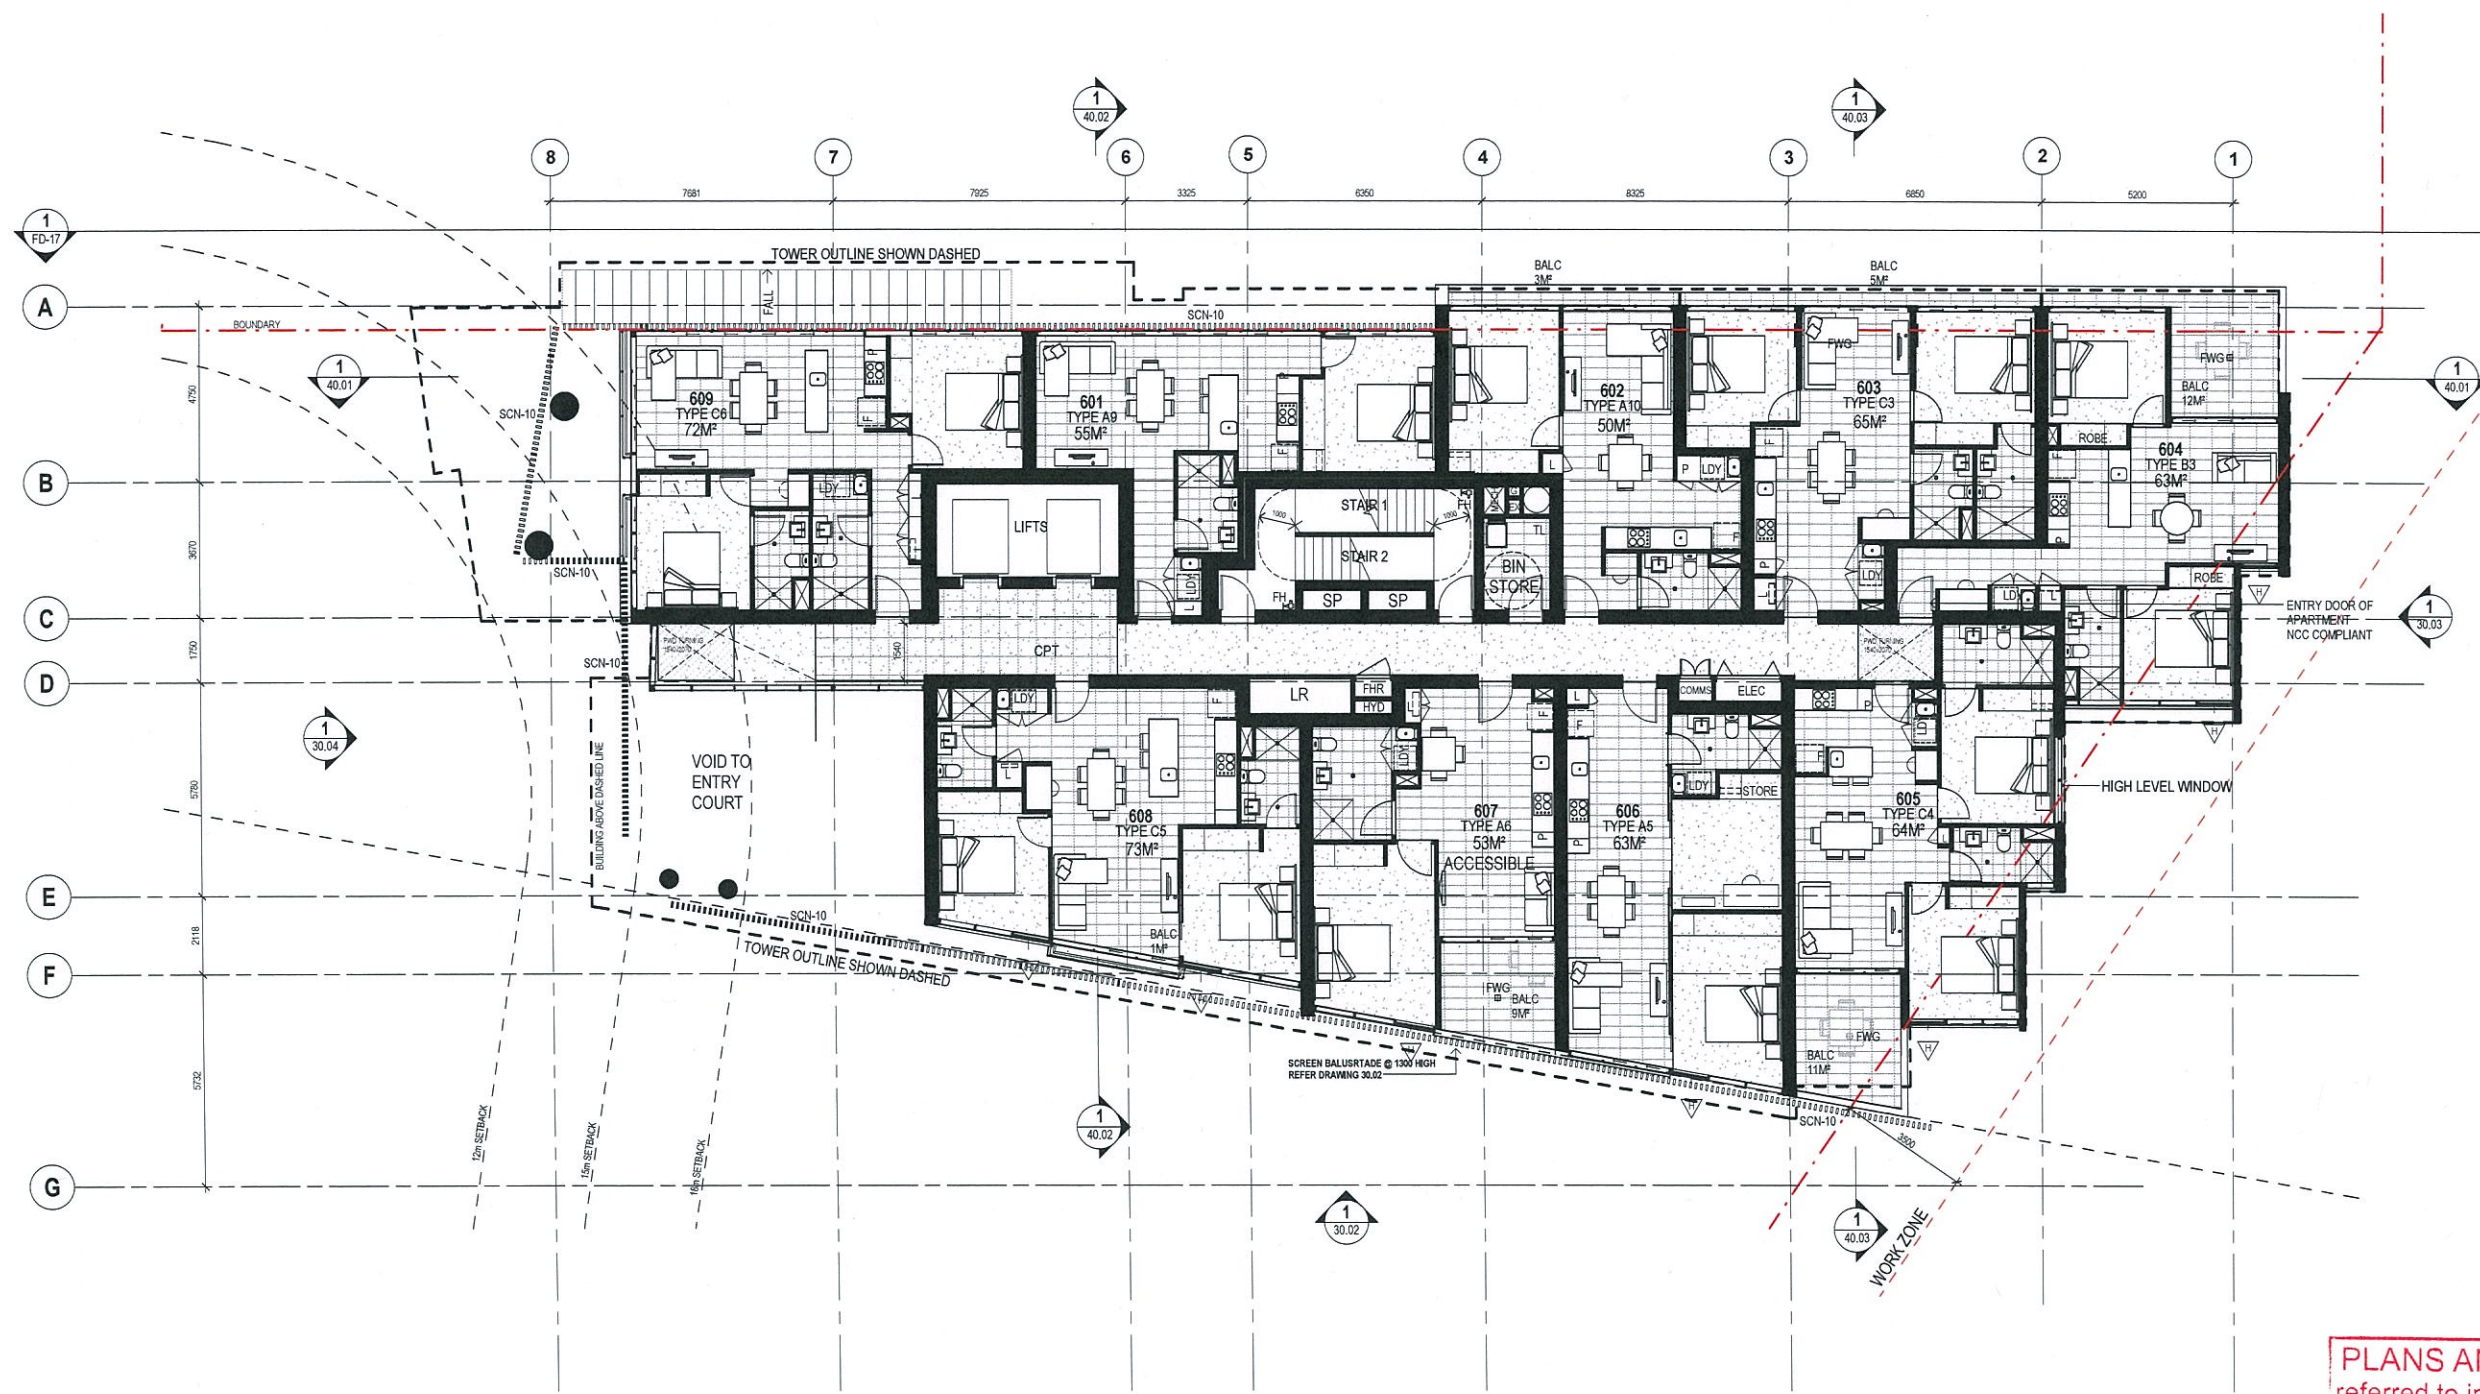

1 LEVEL 3
1:100

PLANS AND DOCUMENTS
referred to in the PDA APPROVAL

25 JUL 2014

MEDQ


bureau proberts

BB	REVISED DA ISSUE	07.07.14
AA	REVISED TENDER ISSUE	18.06.14
Z	UNIT LAYOUT CONFIRMATION	30.06.14
Y	REVISED DA ISSUE	23.05.14
X	REVISED DA ISSUE	22.05.14
W	REVISED DA ISSUE	21.05.14
V	AREAS AMENDED	18.05.14
REV	DESCRIPTION	DATE

CLIENT: METRO PROPERTY DEVELOPMENT
PROJECT: CANTERBURY TOWERS
ADDRESS: BAXTER LANE

SCALE: 1:100 (A1)
DATE: 07.07.14
DRAWN: AM
PROJECT NO: 11063
PHASE: DA
DRAWING NUMBER: 20.07
REVISION: BB
10/07/2014 11:00:42 PM

LEVEL 3

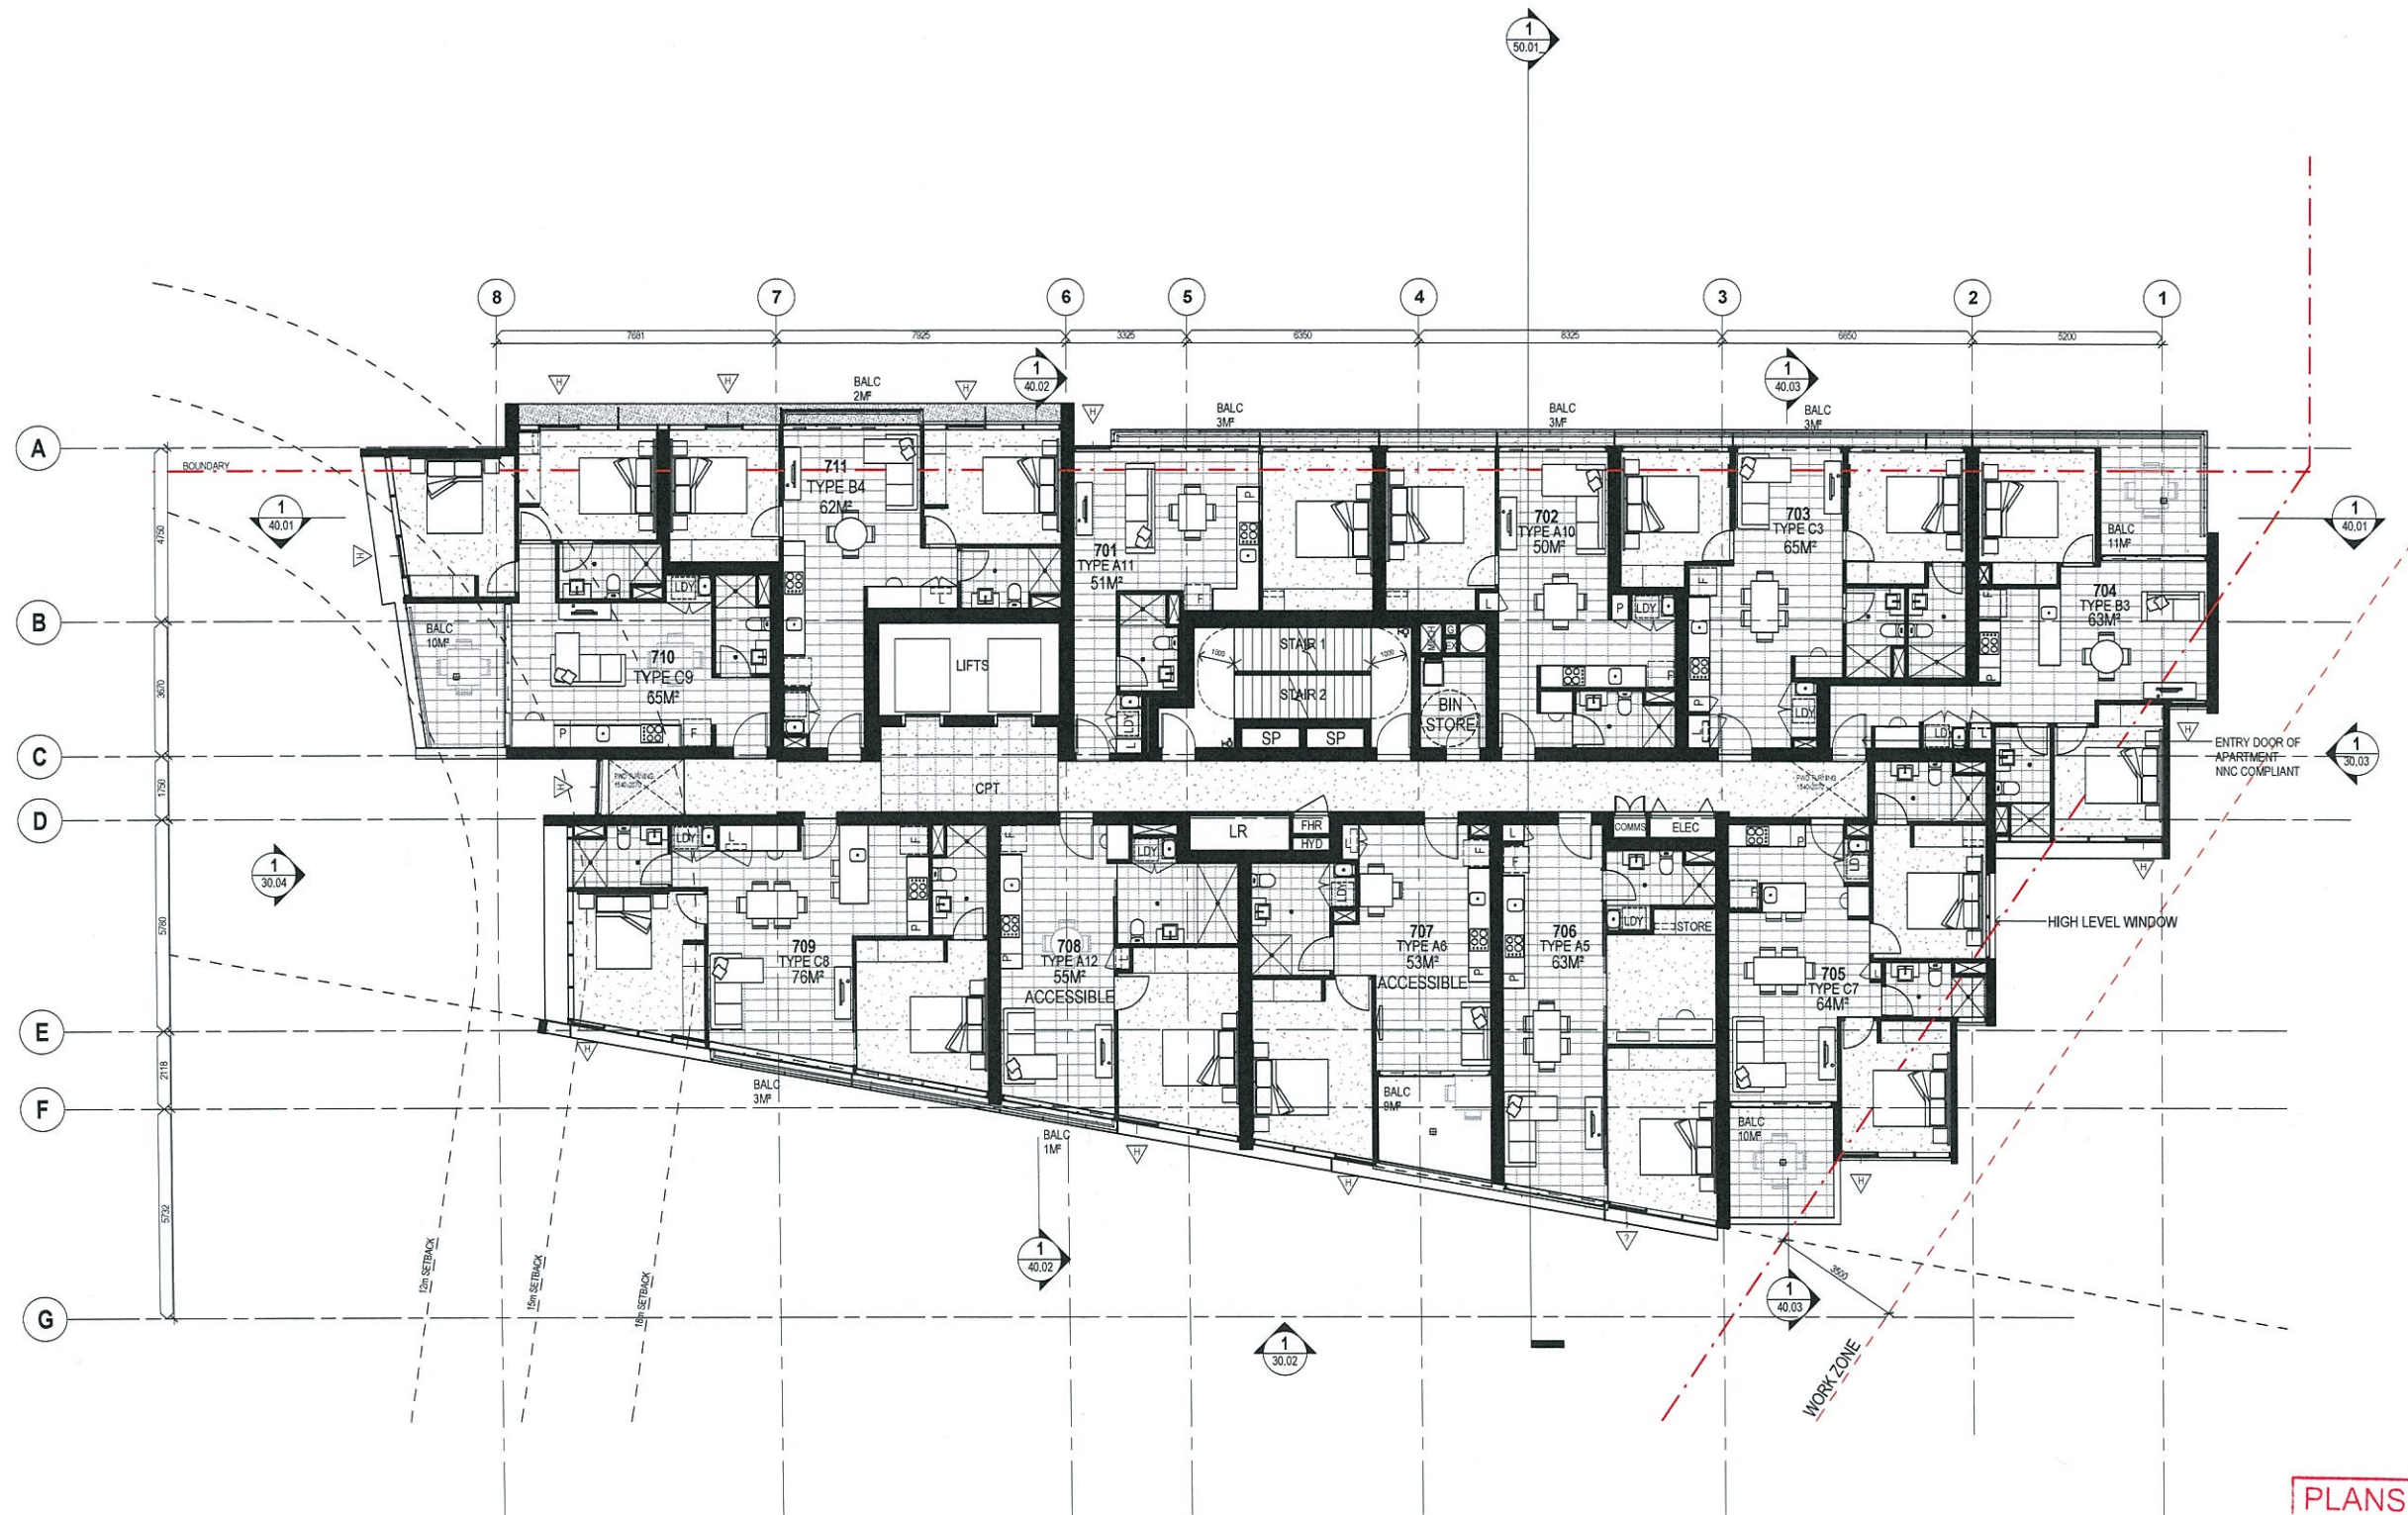

1 LEVEL 4
1:100

PLANS AND DOCUMENTS
referred to in the PDA APPROVAL

25 JUL 2014

MEDQ


bureau proberts

Y	REVISED DA ISSUE	07.07.14
X	REVISED TENDER ISSUE	18.06.14
W	UNIT LAYOUT CONFIRMATION	30.05.14
V	REVISED DA ISSUE	23.05.14
U	REVISED DA ISSUE	22.05.14
T	REVISED DA ISSUE	21.05.14
S	AREAS AMENDED	19.05.14
REV	DESCRIPTION	DATE

CLIENT: METRO PROPERTY DEVELOPMENT
PROJECT: CANTERBURY TOWERS
ADDRESS: BAXTER LANE

SCALE: 1:100 (A1)
DATE: 07.07.14
DRAWN: JB
PROJECT NO: 11063
PHASE: DA
DRAWING NUMBER: 20.08
REVISION: Y
1007/2014 1:00:47 PM

LEVEL 4

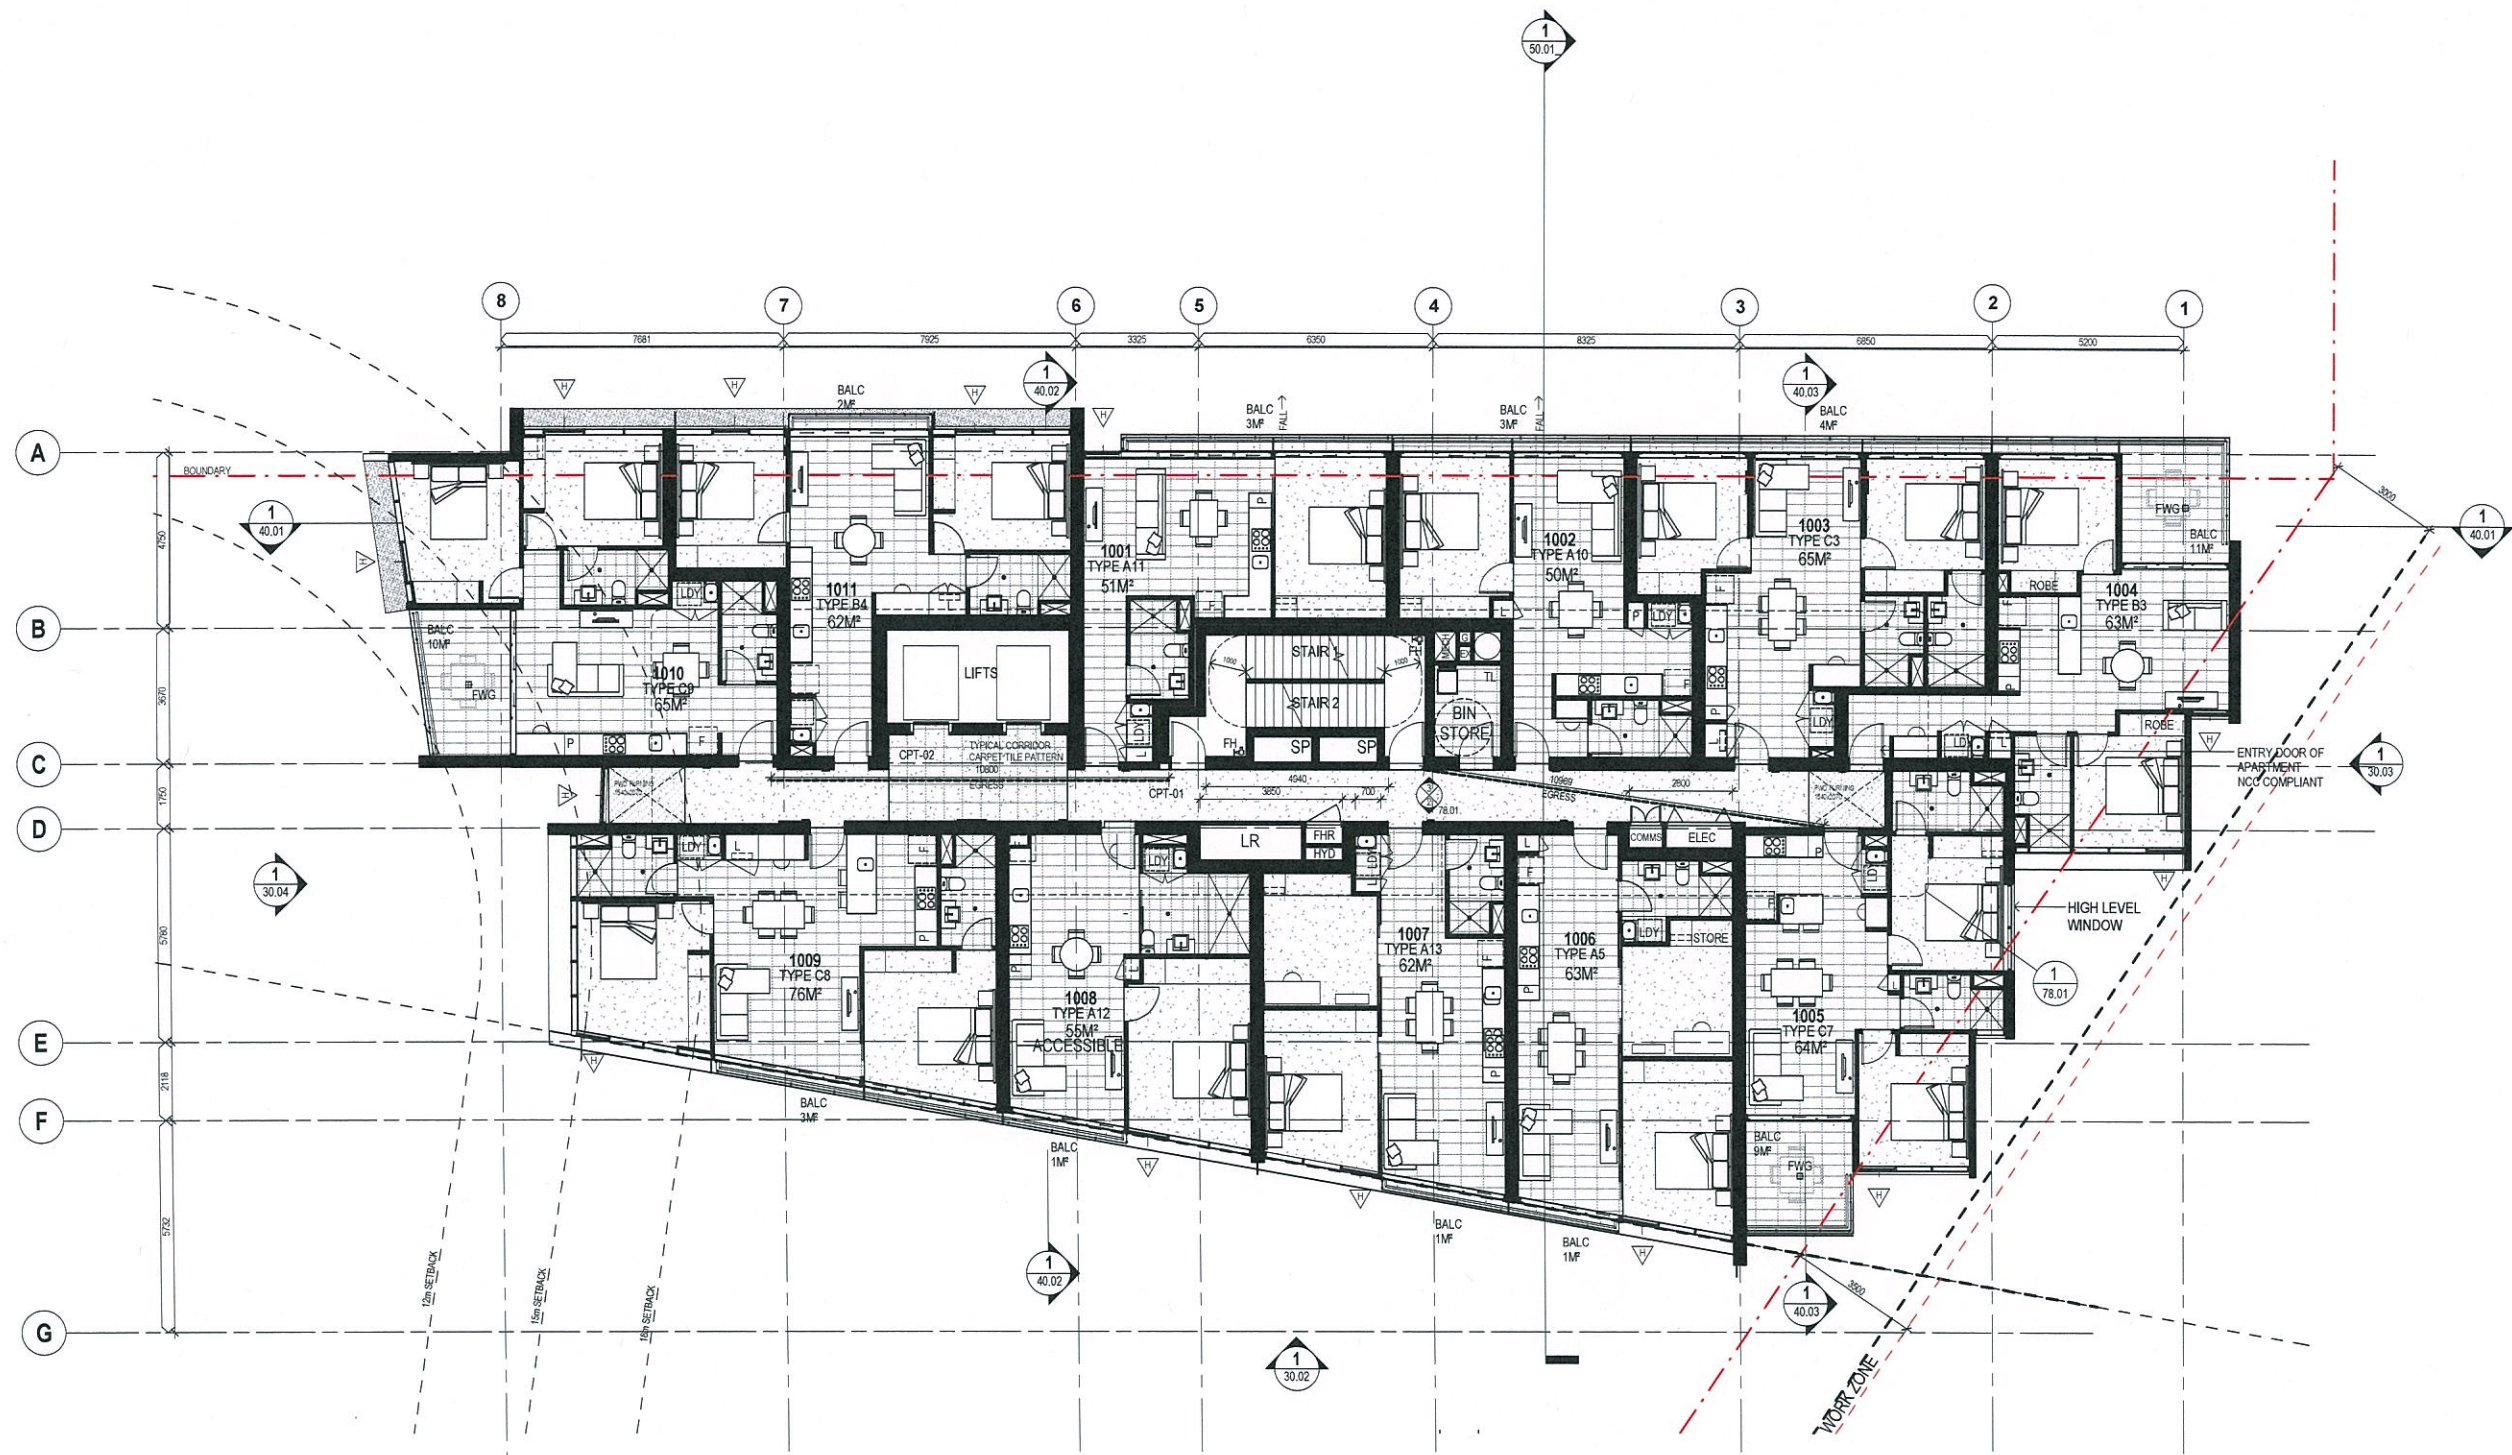

1 LEVEL 5-17
1:100

PLANS AND DOCUMENTS
referred to in the PDA APPROVAL

25 JUL 2014

MEDQ

bureau proberts


DD	REVISED DA ISSUE	07.07.14
CC	REVISED TENDER ISSUE	18.06.14
BB	UNIT LAYOUT CONFIRMATION	30.05.14
AA	REVISED DA ISSUE	23.05.14
Z	REVISED DA ISSUE	22.05.14
Y	REVISED DA ISSUE	21.05.14
X	AREAS AMENDED	19.05.14
REV	DESCRIPTION	DATE

CLIENT: METRO PROPERTY DEVELOPMENT
PROJECT: CANTERBURY TOWERS
ADDRESS: BAXTER LANE

SCALE: 1:100 (A1)
DATE: 07.07.14
DRAWN: AM
NORTH:

PROJECT NO: 11063
PHASE: DA
DRAWING NUMBER: 20.09
REVISION: DD
10/07/2014 1:00:48 PM

LEVEL 5-17

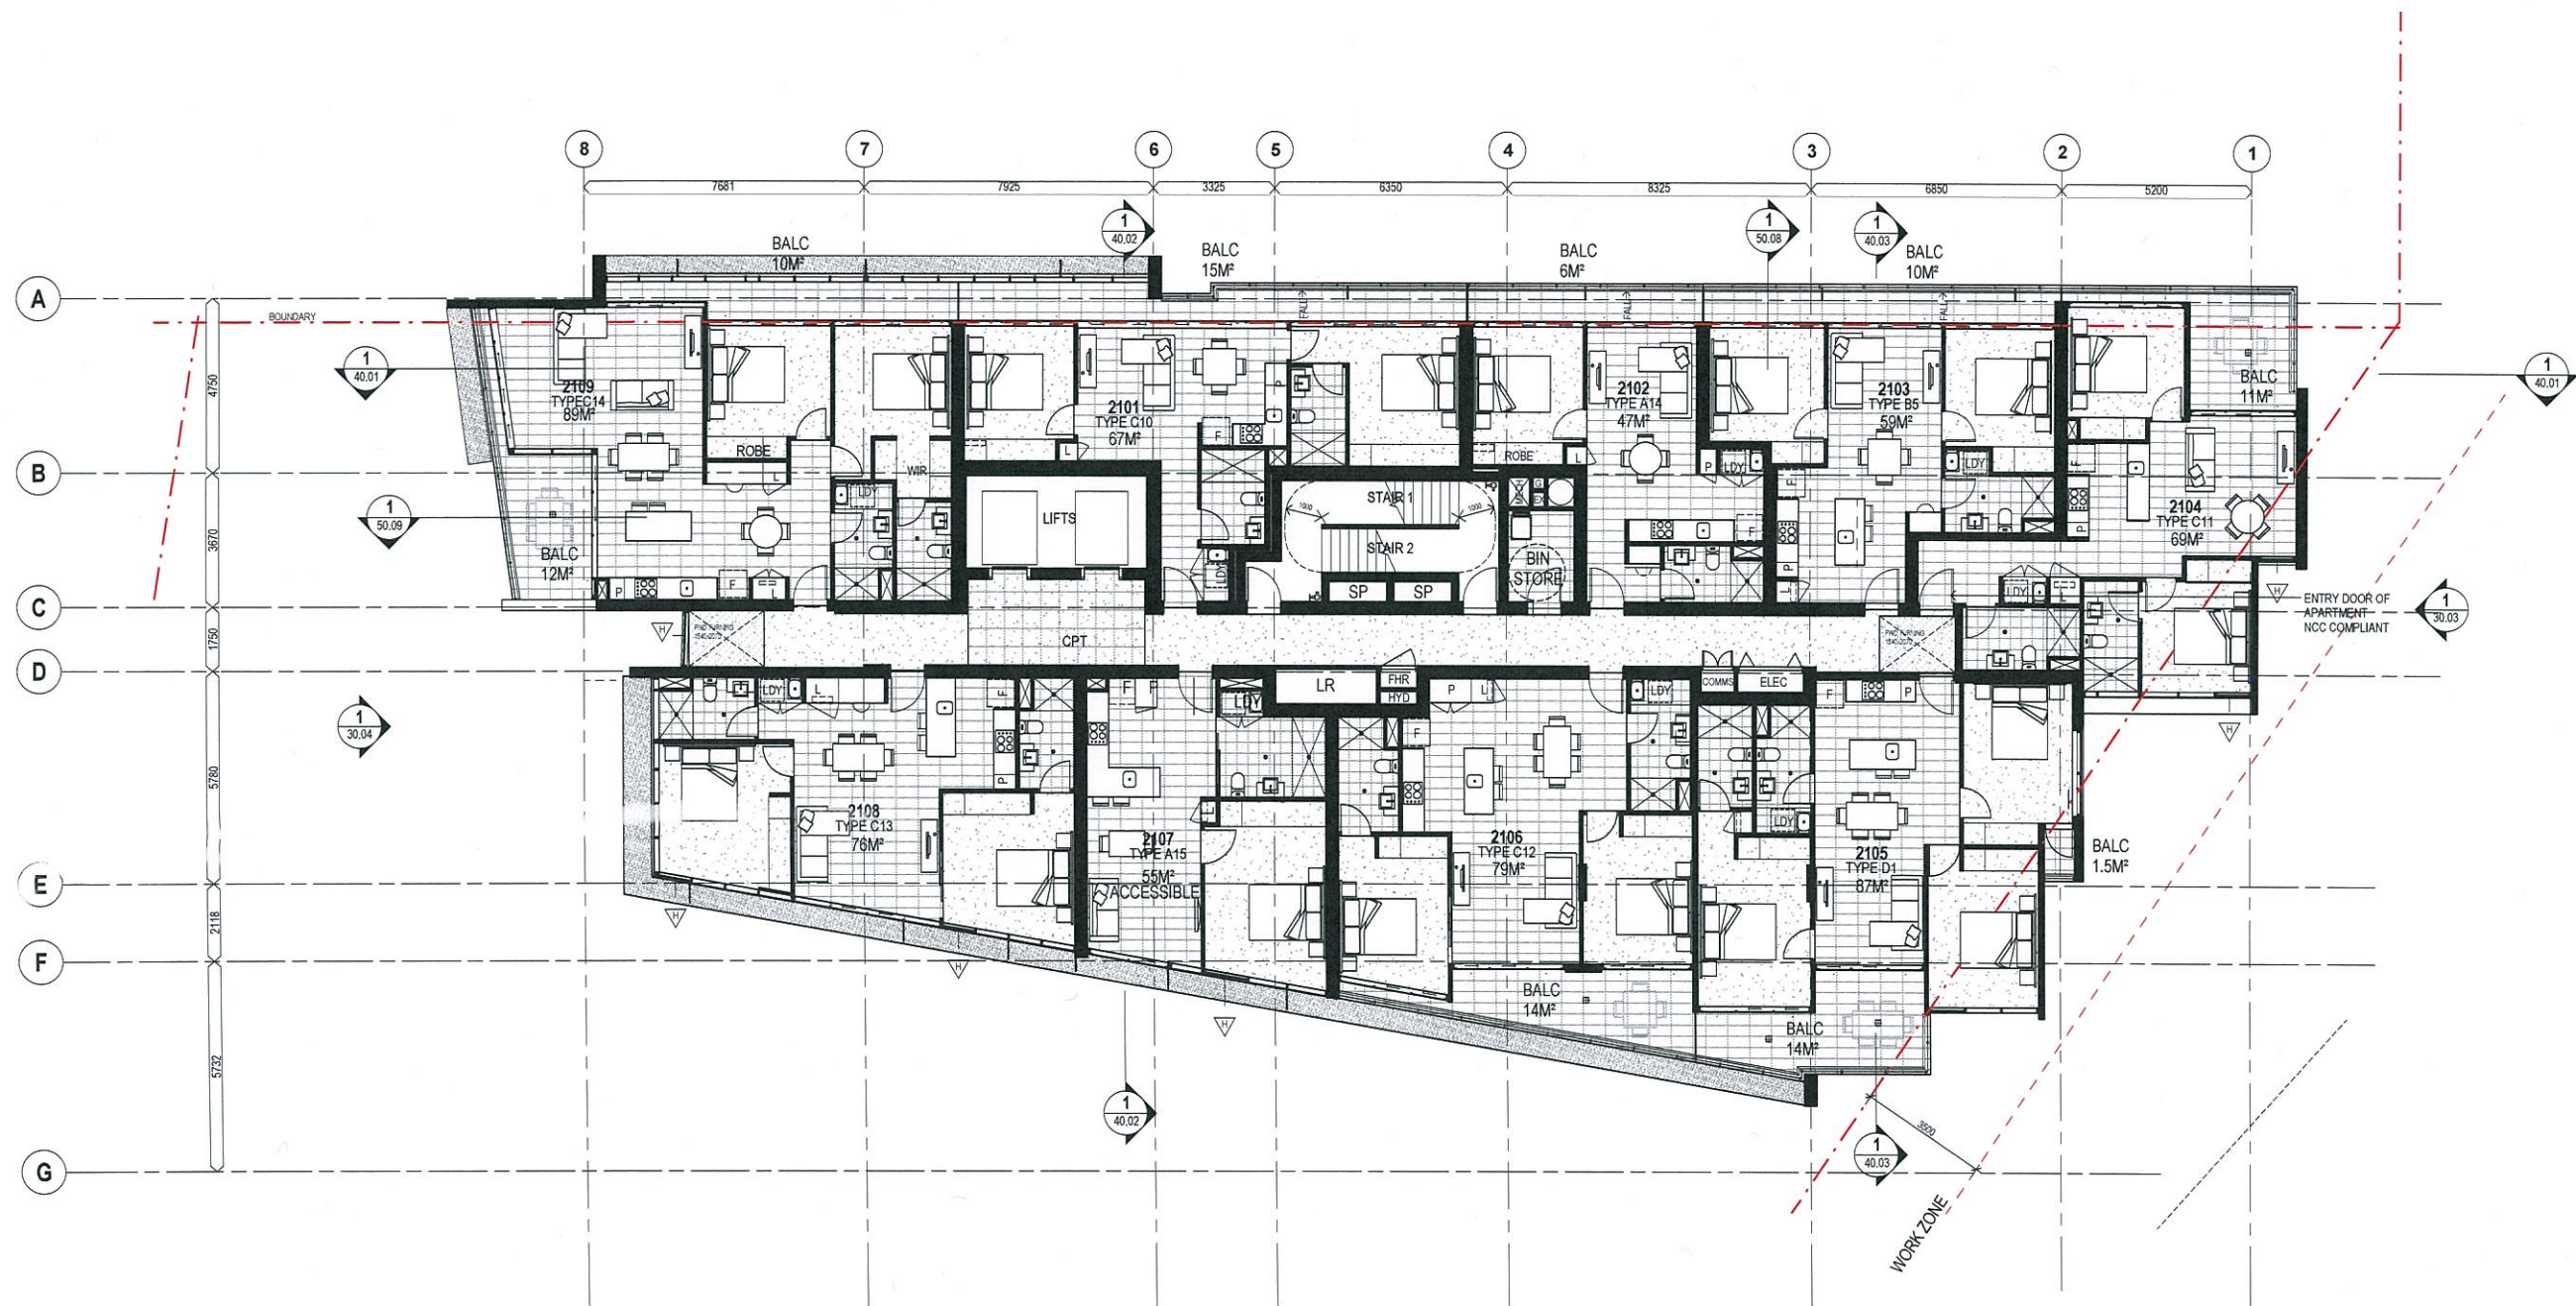

1 LEVEL 18
1:100

PLANS AND DOCUMENTS
referred to in the PDA APPROVAL

25 JUL 2014

MEDQ

bureau proberts

BB	REVISED DA ISSUE	07.07.14
AA	REVISED TENDER ISSUE	13.06.14
Z	UNIT LAYOUT CONFIRMATION	30.05.14
Y	DA REVISIONS	27.05.14
X	REVISED DA ISSUE	23.05.14
W	REVISED DA ISSUE	22.05.14
V	REVISED DA ISSUE	21.05.14
REV	DESCRIPTION	DATE

CLIENT: METRO PROPERTY DEVELOPMENT
PROJECT: CANTERBURY TOWERS
ADDRESS: BAXTER LANE

SCALE: 1:100 [A1]
DATE: 07.07.14
DRAWN: AM
PROJECT NO: 11063
PHASE: DA
DRAWING NUMBER: 20.10
REVISION: BB
10/07/2014 100 33 PM

LEVEL 18



1 LEVEL 19
1:100

PLANS AND DOCUMENTS
referred to in the PDA APPROVAL

25 JUL 2014

MEDQ

bureau proberts

BB	REVISED DA ISSUE	07.07.14
AA	REVISED TENDER ISSUE	18.06.14
Z	UNIT LAYOUT CONFIRMATION	30.06.14
Y	DA REVISIONS	27.06.14
X	REVISED DA ISSUE	28.06.14
W	REVISED DA ISSUE	22.06.14
V	REVISED DA ISSUE	21.06.14
REV	DESCRIPTION	DATE

CLIENT:
METRO PROPERTY DEVELOPMENT
PROJECT:
CANTERBURY TOWERS
ADDRESS:
BAXTER LANE

SCALE:
1:100 [A1]
DATE:
07.07.14
DRAWN:
AM
NORTH:
PROJECT NO:
11063
PHASE:
DA
DRAWING NUMBER:
20.11
REVISION:
BB
10/07/2014 1:00:35 PM


LEVEL 19



AMENDED IN RED

23 JUL 2014

By: Nick Cooper (name)
MEDQ

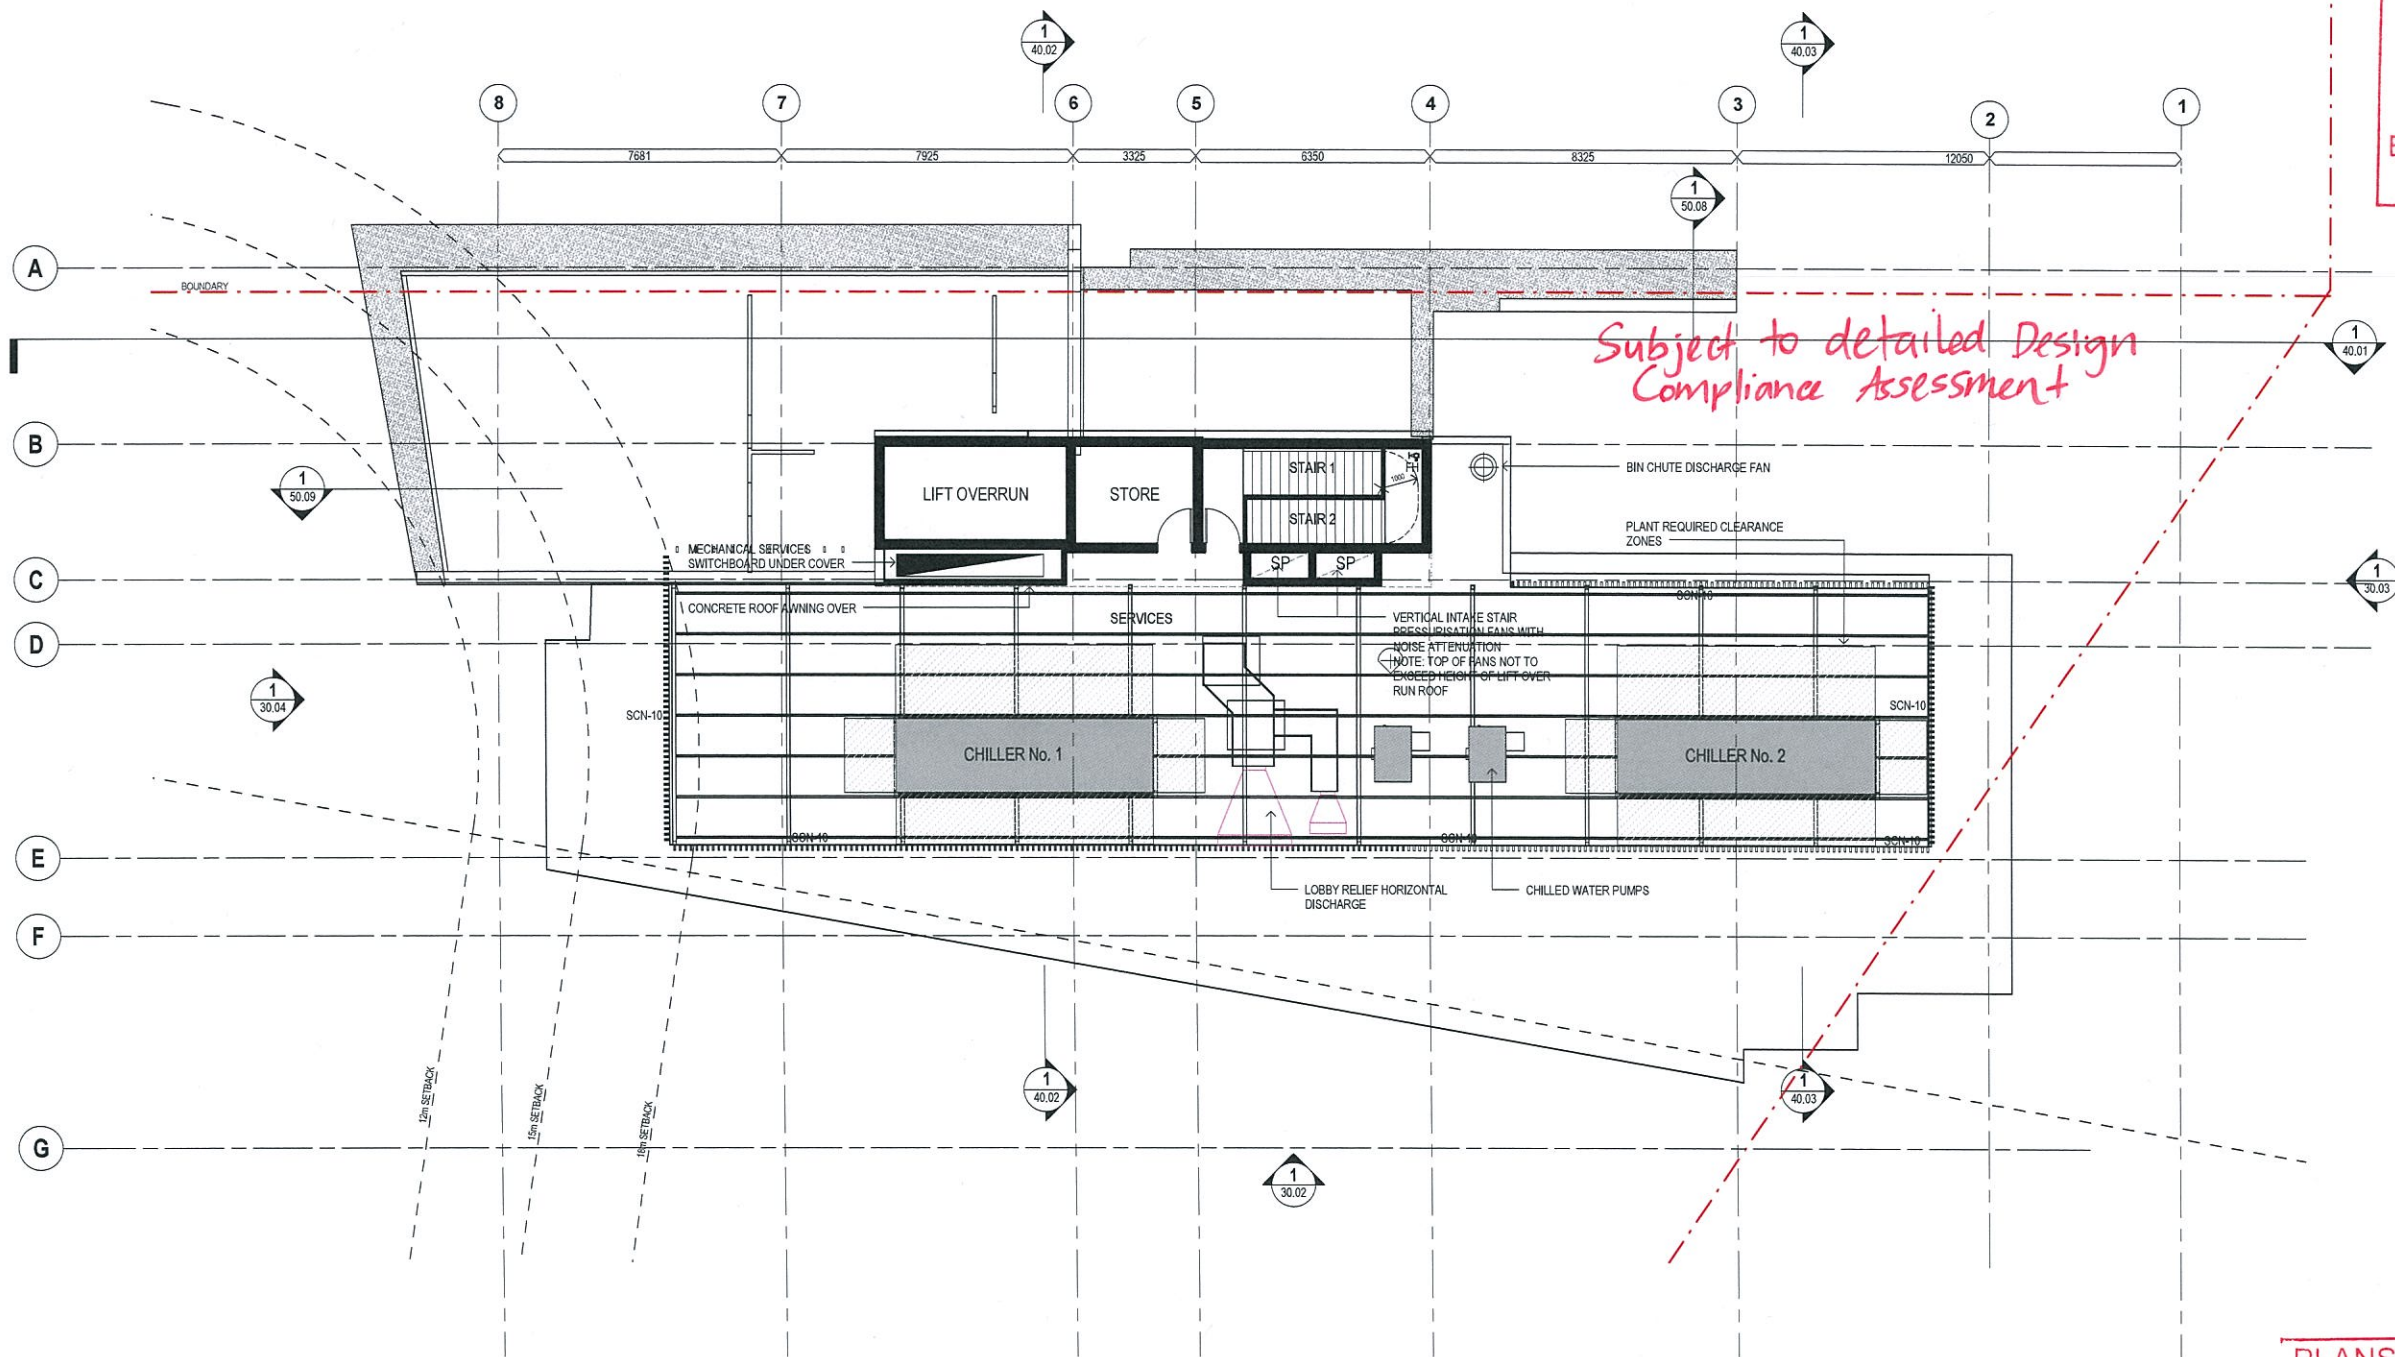

1 ROOF
1:100

PLANS AND DOCUMENTS
referred to in the PDA APPROVAL

25 JUL 2014

MEDQ


bureau proberts

IT	REVISED DA ISSUE	07.07.14
S	REVISED TENDER ISSUE	18.06.14
R	REVISED DA ISSUE	23.05.14
Q	REVISED DA ISSUE	22.05.14
P	REVISED DA ISSUE	21.05.14
O	REVISED DA ISSUE	16.05.14
N	REVISED DA ISSUE	19.03.14
REV	DESCRIPTION	DATE

CLIENT: METRO PROPERTY DEVELOPMENT
PROJECT: CANTERBURY TOWERS
ADDRESS: BAXTER LANE

SCALE: 1:100 (A1)
DATE: 07.07.14
DRAWN: AM
PROJECT NO: 11063
PHASE: DA
DRAWING NUMBER: 20.13
REVISION: T
10/07/2014 11:01:00 PM

ROOF

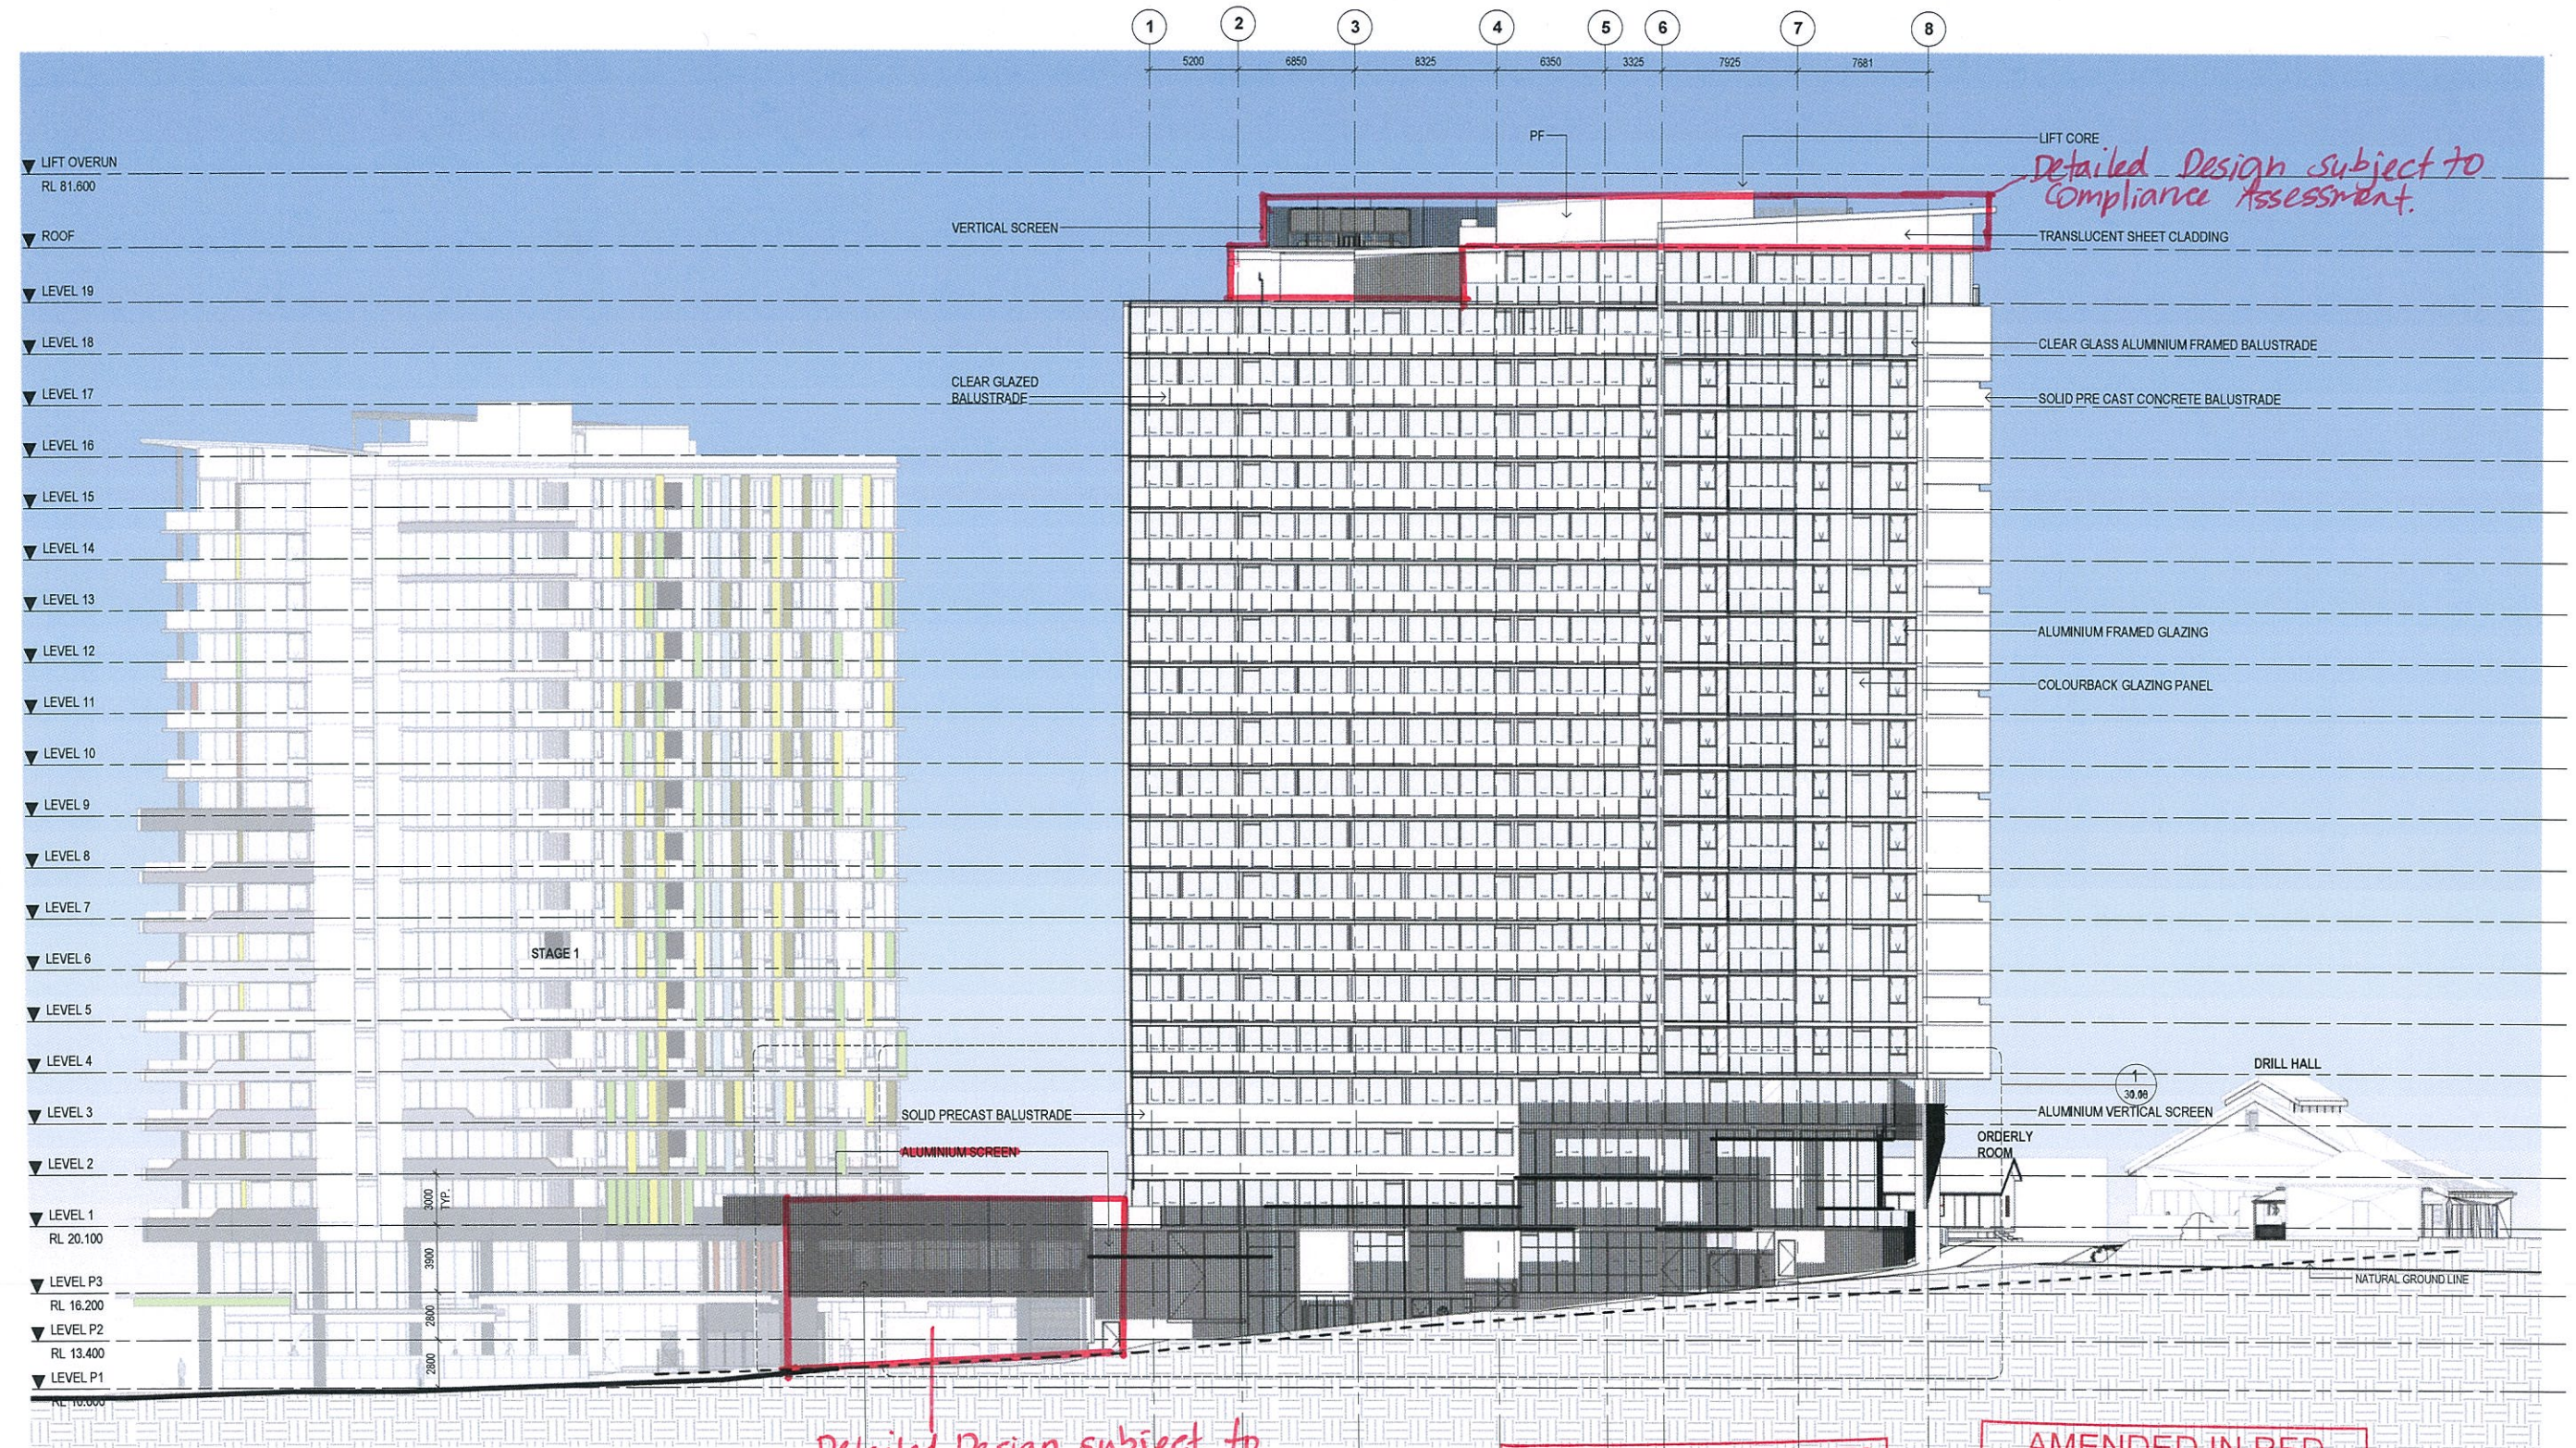

1 NORTH EAST ELEVATION
1:200

Detailed Design subject to
Compliance Assessment.

SCREENING OVER STAGE 1
CARPARK TO HAVE
HORIZONTAL STAINLESS
STEEL WIRES SPACED AT
150mm CENTRES

PLANS AND DOCUMENTS
referred to in the PDA APPROVAL

25 JUL 2014

MEDQ

AMENDED IN RED

23 JUL 2014

By: Nick Cooper (name)

MEDQ


bureau proberts

U	REVISED DA ISSUE	07.07.14
T	RE-ISSUING GLAZING	26.06.14
S	REVISED TENDER ISSUE	18.06.14
R	REVISED DA ISSUE	23.05.14
Q	REVISED DA ISSUE	22.05.14
P	REVISED DA ISSUE	21.05.14
O	REVISED DA ISSUE	18.05.14
REV	DESCRIPTION	DATE

CLIENT: METRO PROPERTY DEVELOPMENT
PROJECT: CANTERBURY TOWERS
ADDRESS: BAXTER LANE

NORTH-EAST ELEVATION

SCALE: 1:200 (A1)	DATE: 07.07.14	DRAWN: AM	NORTH
PROJECT NO: 11063	PHASE: DA	DRAWING NUMBER: 30.01	REVISION: U

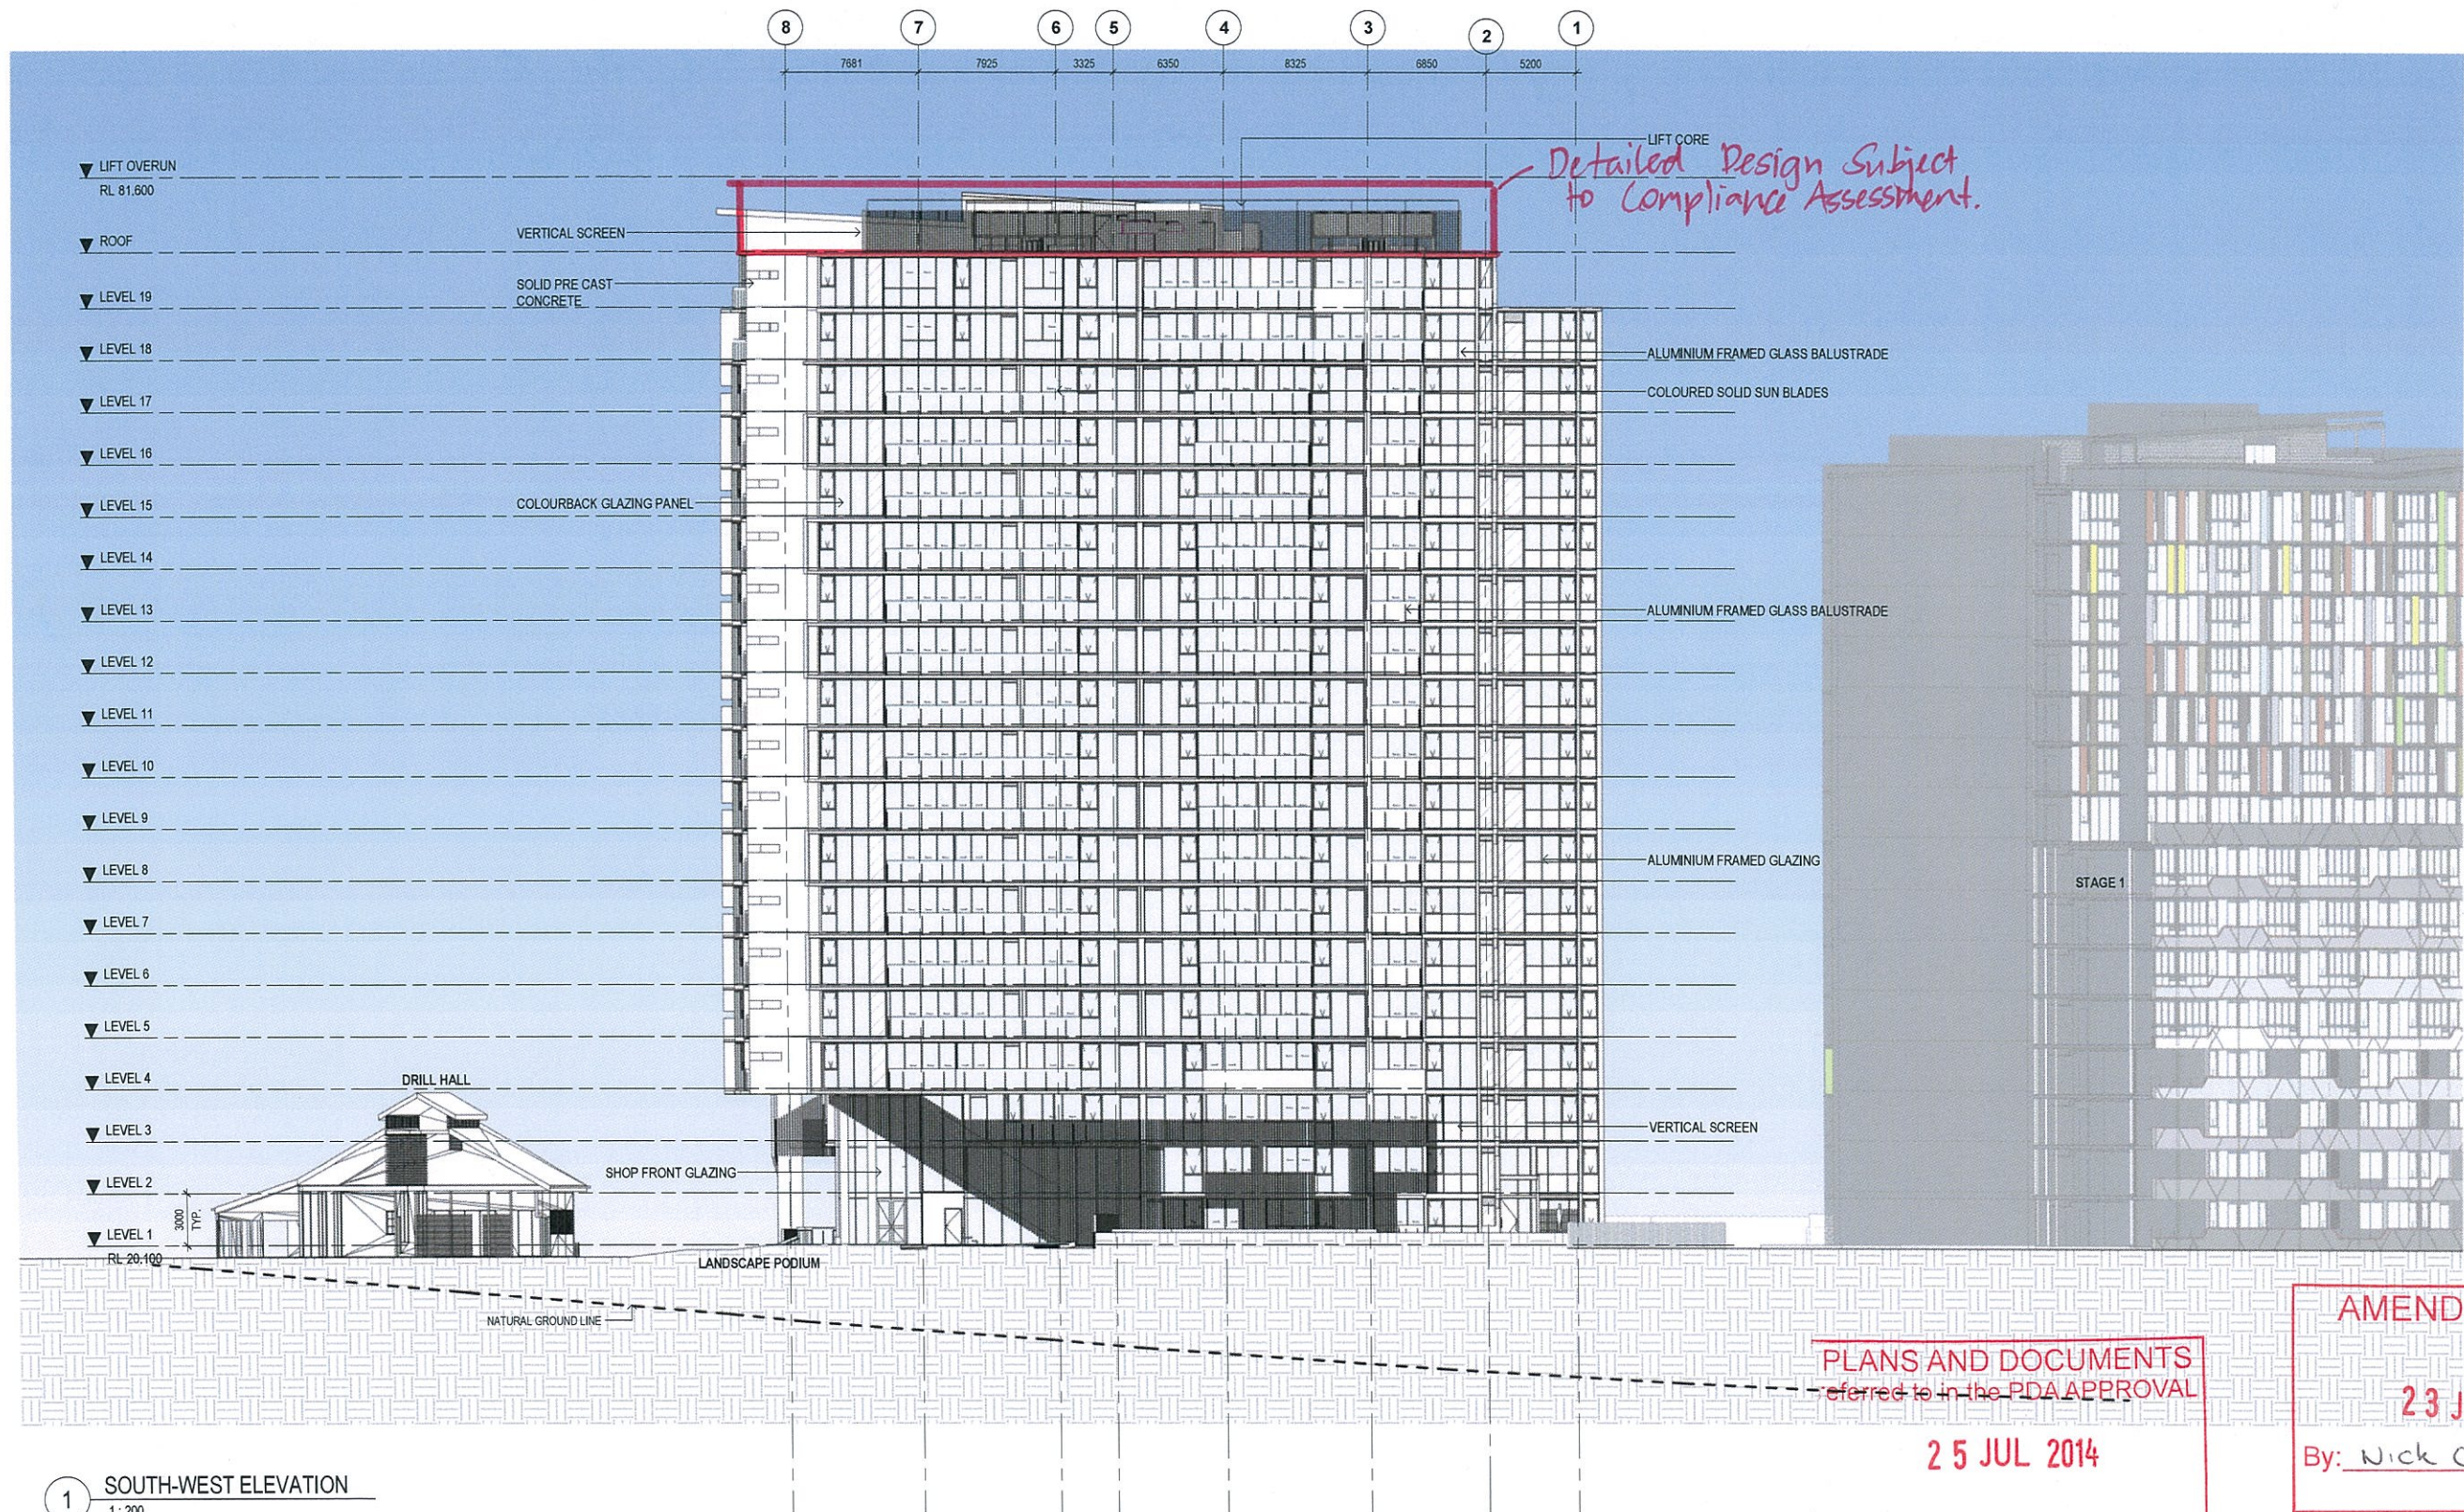

1 SOUTH-WEST ELEVATION
1:200

PLANS AND DOCUMENTS
referred to in the PDA APPROVAL

25 JUL 2014

MEDQ

AMENDED IN RED

23 JUL 2014

By: Nick Cooper (name)
MEDQ


bureau proberts

T	REVISED DA ISSUE	07.07.14
S	RE-ISSUING GLAZING	26.06.14
R	REVISED TENDER ISSUE	13.06.14
Q	REVISED DA ISSUE	23.05.14
P	REVISED DA ISSUE	22.05.14
O	REVISED DA ISSUE	21.05.14
N	REVISED DA ISSUE	16.05.14
REV	DESCRIPTION	DATE

CLIENT:
METRO PROPERTY DEVELOPMENT
PROJECT:
CANTERBURY TOWERS
ADDRESS:
BAXTER LANE

SOUTH-WEST ELEVATION

SCALE	DATE	DRAWN	NORTH
1:200 [A1]	07.07.14	AM	
PROJECT NO.	PHASE	DRAWING NUMBER	REVISION
11063	DA	30.02	T

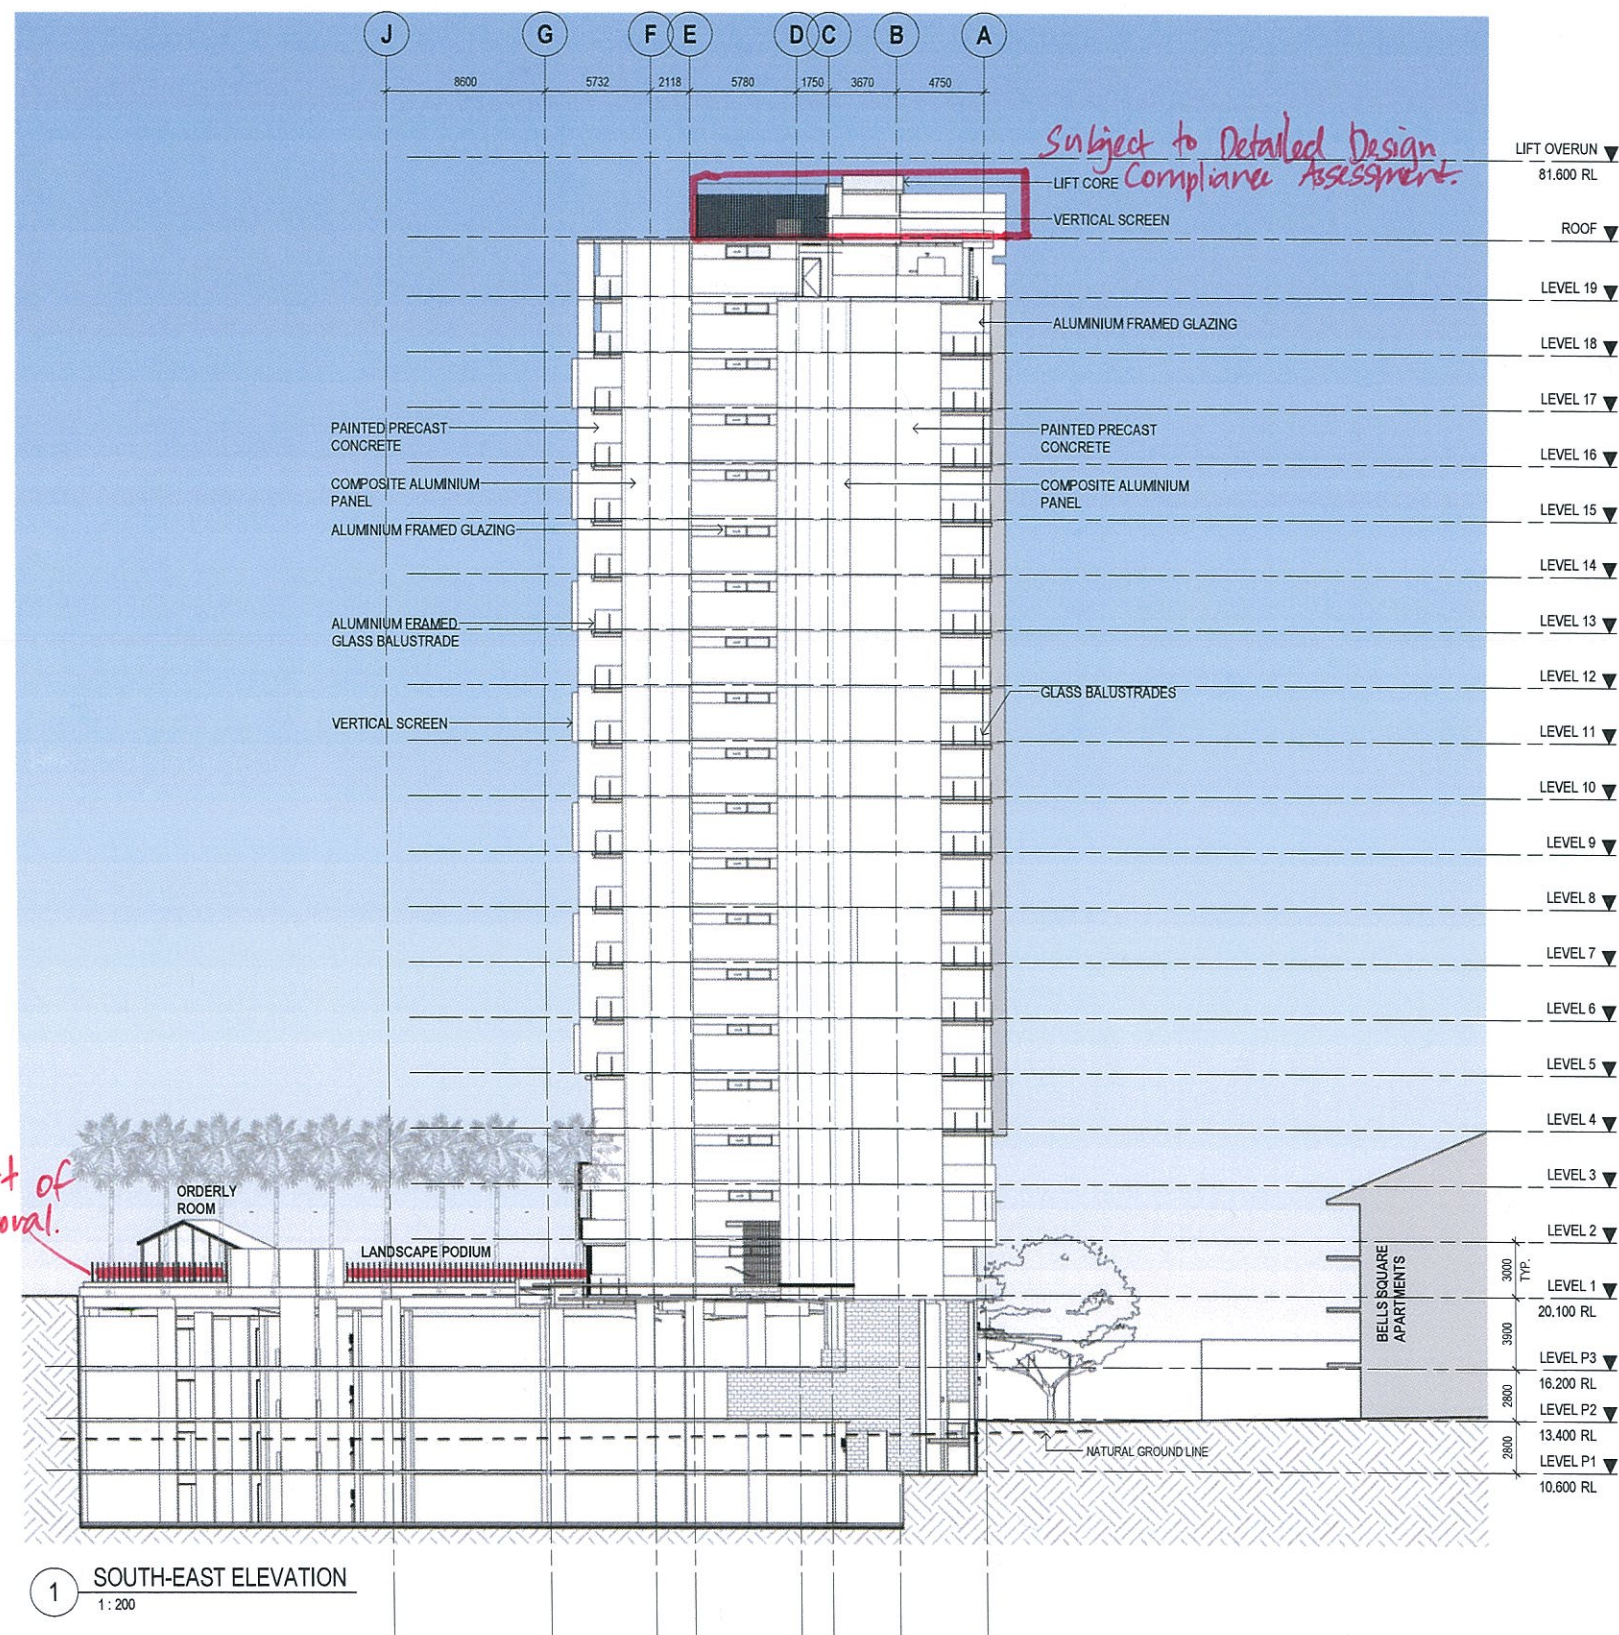

AMENDED IN RED

23 JUL 2014

By: Nick Cooper (name)
MEDQ

PLANS AND DOCUMENTS
referred to in the PDA APPROVAL

25 JUL 2014

MEDQ

bureau proberis

IT	REVISED DA ISSUE	07.07.14
S	RE-ISSUING GLAZING	26.06.14
R	REVISED TENDER ISSUE	18.06.14
Q	REVISED DA ISSUE	23.05.14
P	REVISED DA ISSUE	22.05.14
O	REVISED DA ISSUE	21.05.14
N	REVISED DA ISSUE	16.05.14
REV	DESCRIPTION	DATE

CLIENT: METRO PROPERTY DEVELOPMENT
PROJECT: CANTERBURY TOWERS
ADDRESS: BAXTER LANE

SOUTH-EAST ELEVATION


SCALE: 1:200 (A1)	DATE: 07.07.14	DRAWN: AM	NORTH:
PROJECT NO: 11063	PHASE: DA	DRAWING NUMBER: 30.03	REVISION: T
10/07/2014 1:03:15 PM			



AMENDED IN RED

23 JUL 2014

By: Nick Cooper (name)
MEDQ

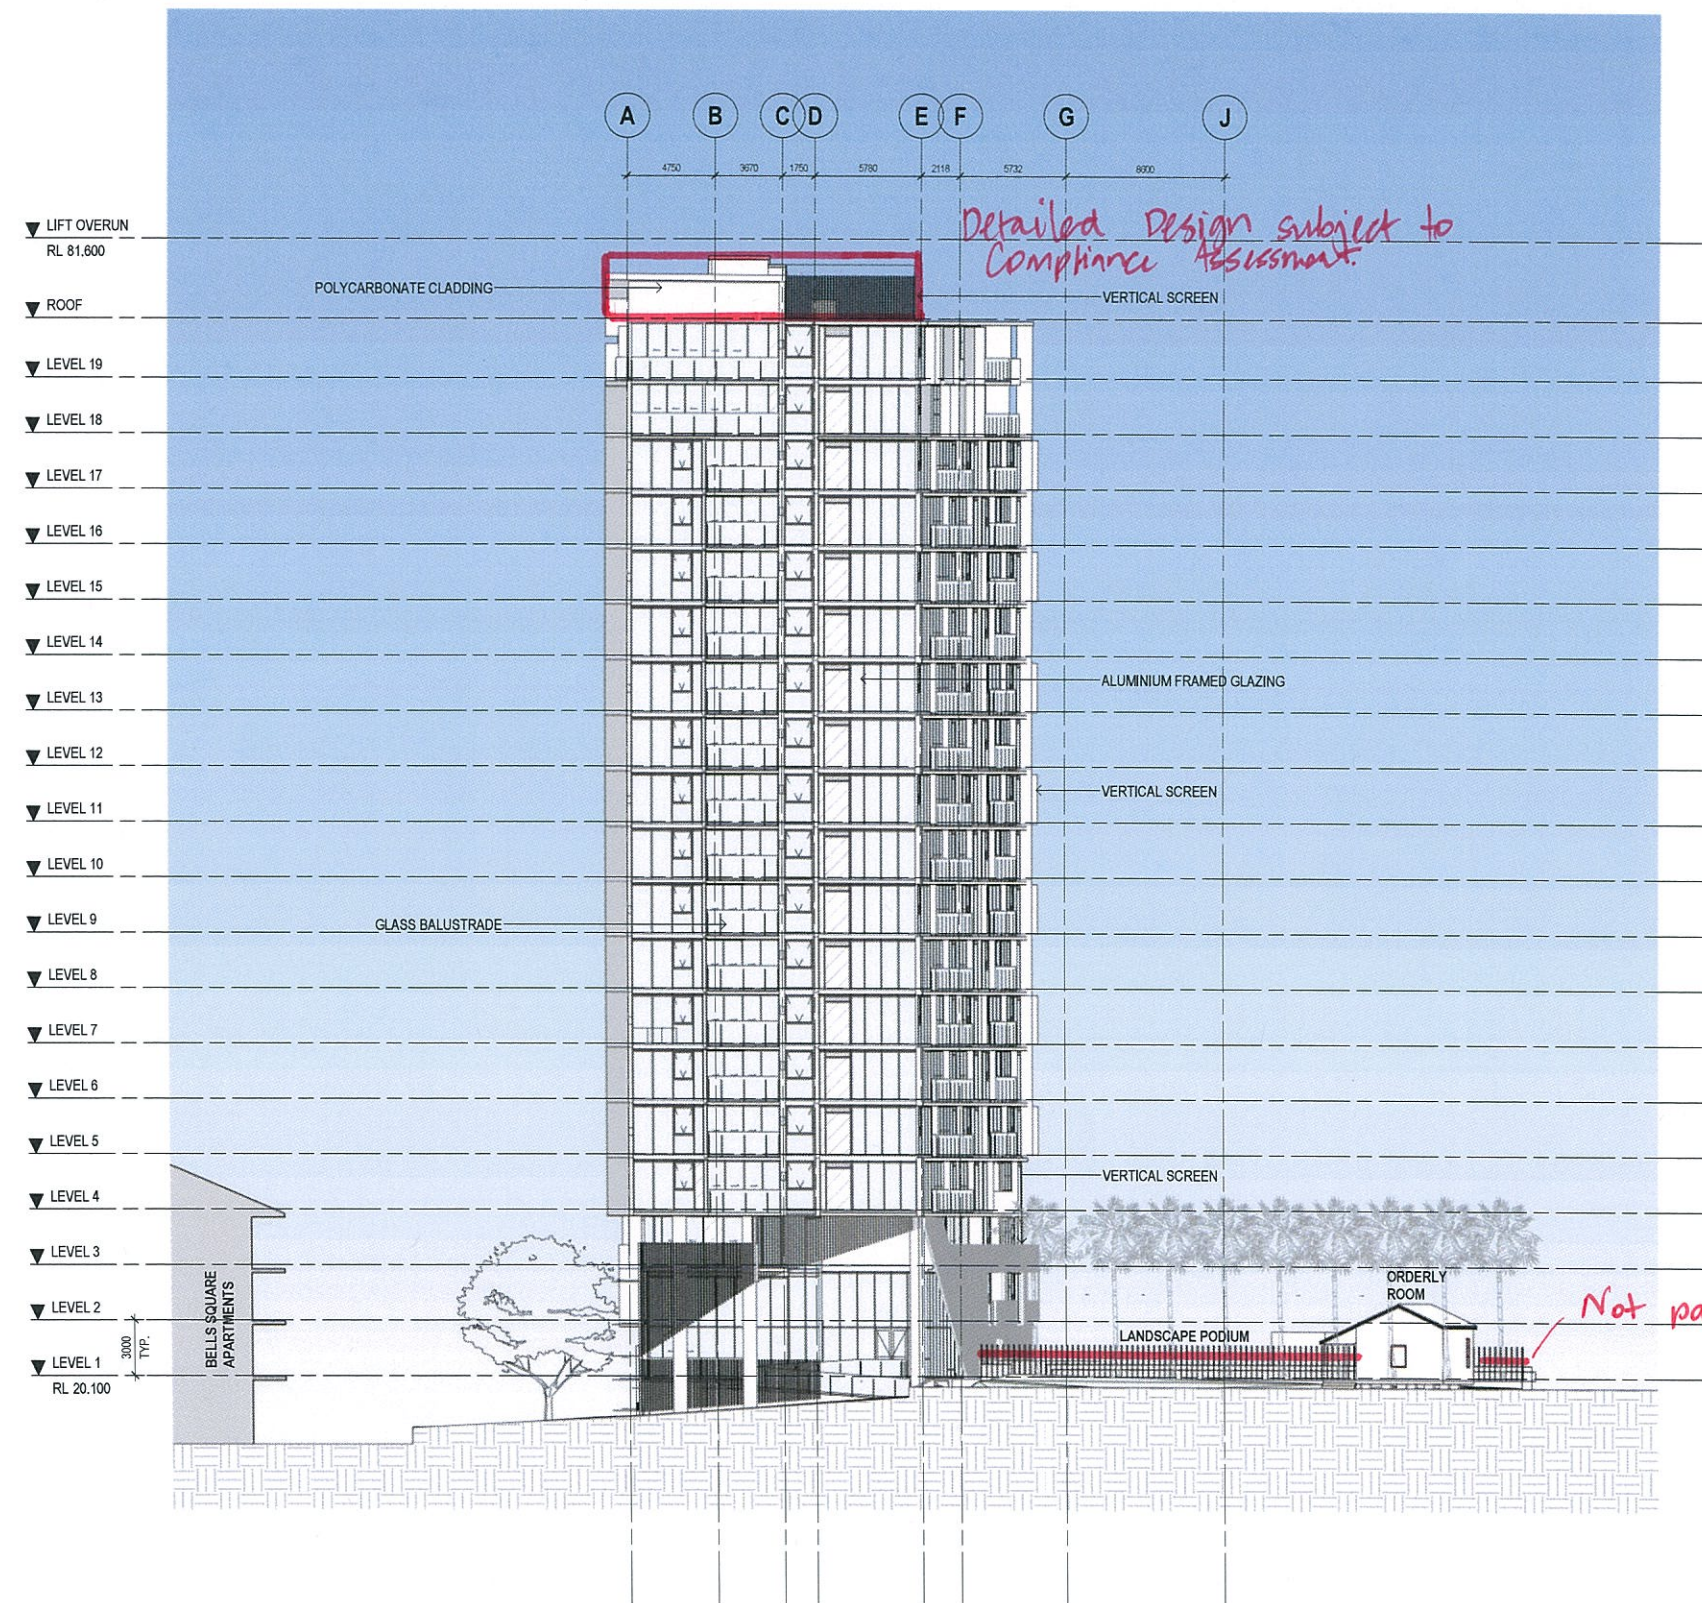

PLANS AND DOCUMENTS
referred to in the PDA APPROVAL

25 JUL 2014

MEDQ

1 NORTH-WEST ELEVATION
1:200


bureau proberts

IS	REVISED DA ISSUE	07.07.14
IR	RE-ISSUING GLAZING	26.06.14
Q	REVISED TENDER ISSUE	18.06.14
P	REVISED DA ISSUE	23.05.14
O	REVISED DA ISSUE	22.05.14
N	REVISED DA ISSUE	21.05.14
M	REVISED DA ISSUE	18.05.14
REV	DESCRIPTION	DATE

CLIENT: METRO PROPERTY DEVELOPMENT
PROJECT: CANTERBURY TOWERS
ADDRESS: BAXTER LANE

NORTH-WEST ELEVATION

SCALE: 1:200 [A1]
DATE: 07.07.14
DRAWN: AM
PROJECT NO: 11063
PHASE: DA
DRAWING NUMBER: 30.04
REVISION: S
10/07/2014 1:03:34 PM

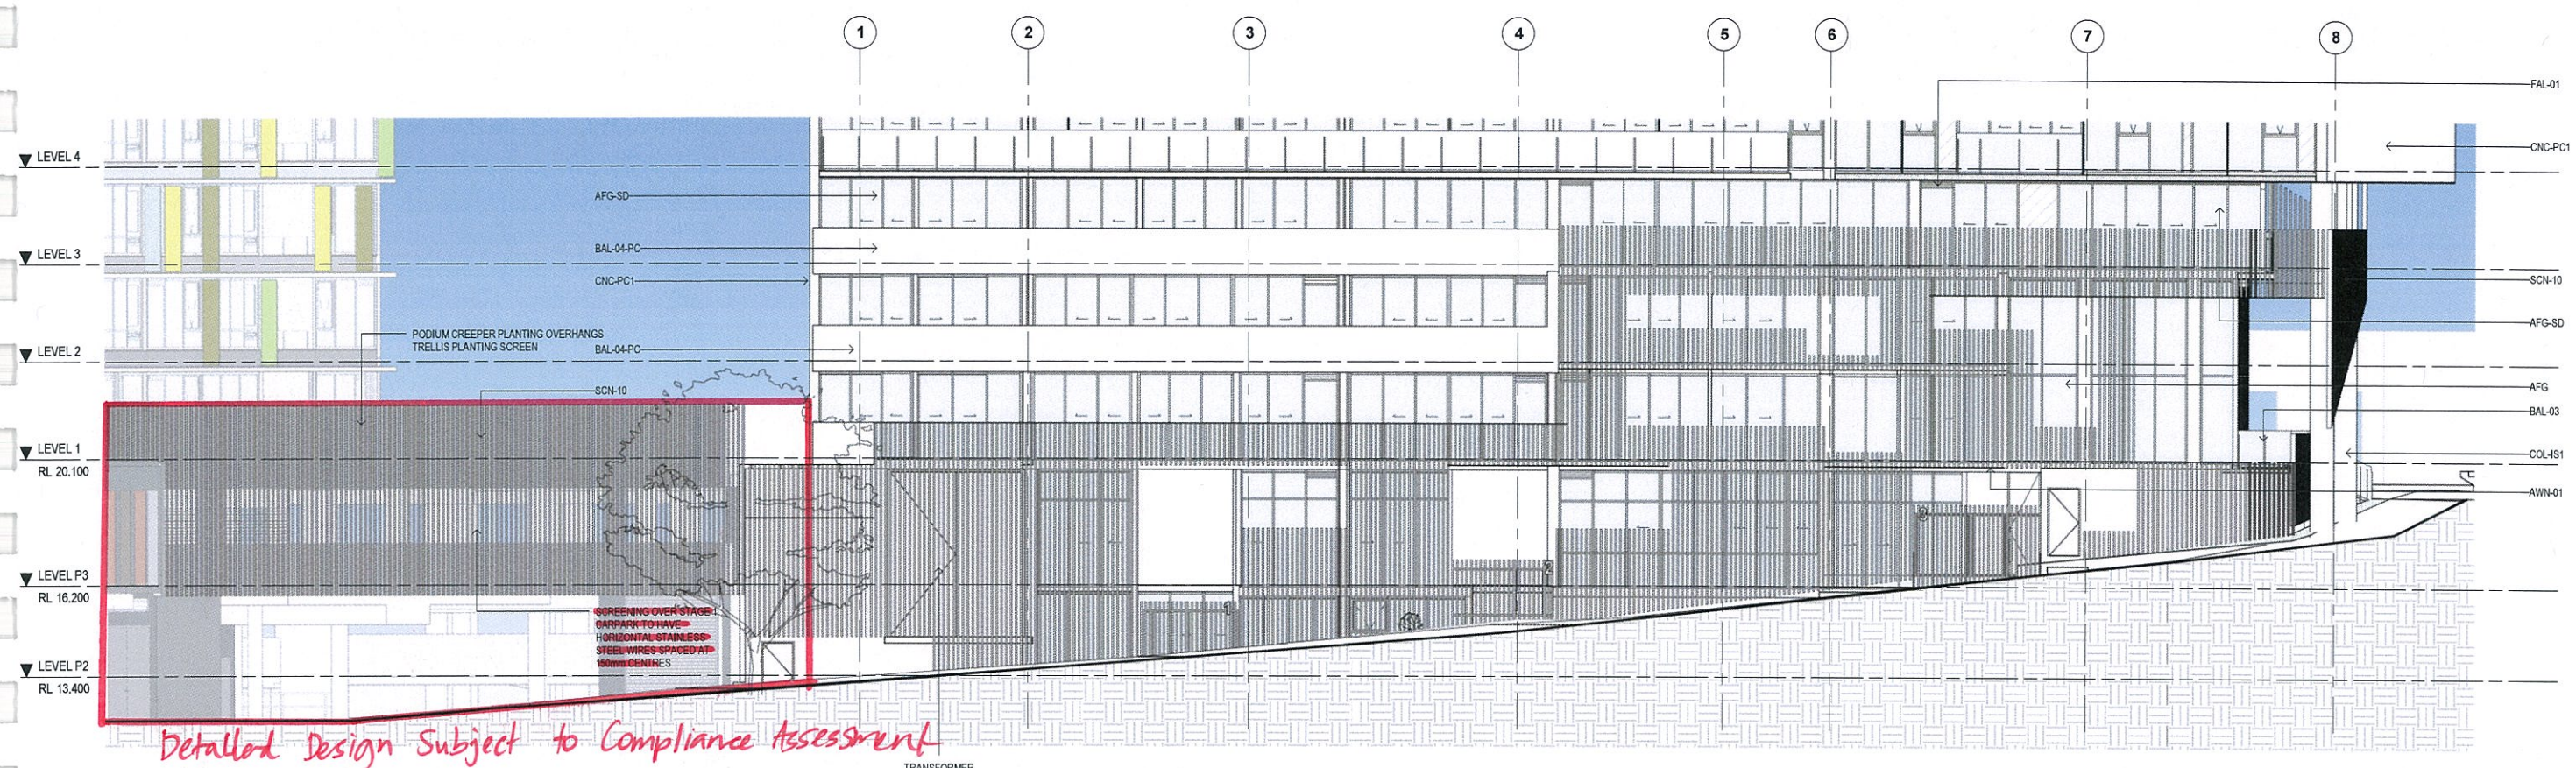

AMENDED IN RED

23 JUL 2014

By: Nick Cooper (name)

MEDQ

PLANS AND DOCUMENTS referred to in the PDA APPROVAL

25 JUL 2014

MEDQ


bureau proberts

M	REVISED DA ISSUE	07.07.14
L	ECO SUBMISSION	02.07.14
K	REVISED DA ISSUE	23.06.14
J	REVISED DA ISSUE	22.06.14
I	REVISED DA ISSUE	21.06.14
H	REVISED DA ISSUE	18.05.14
G	REVISED DA ISSUE	19.03.14
REV	DESCRIPTION	DATE

CLIENT: METRO PROPERTY DEVELOPMENT
PROJECT: CANTERBURY TOWERS
ADDRESS: BAXTER LANE

SCALE: As Indicated [A1]
DATE: 07.07.14
DRAWN: AM
PROJECT NO: 11063
PHASE: DA
DRAWING NUMBER: 30.10
REVISION: M
10/07/2014 1:03:54 PM

BAXTER LANE ELEVATION

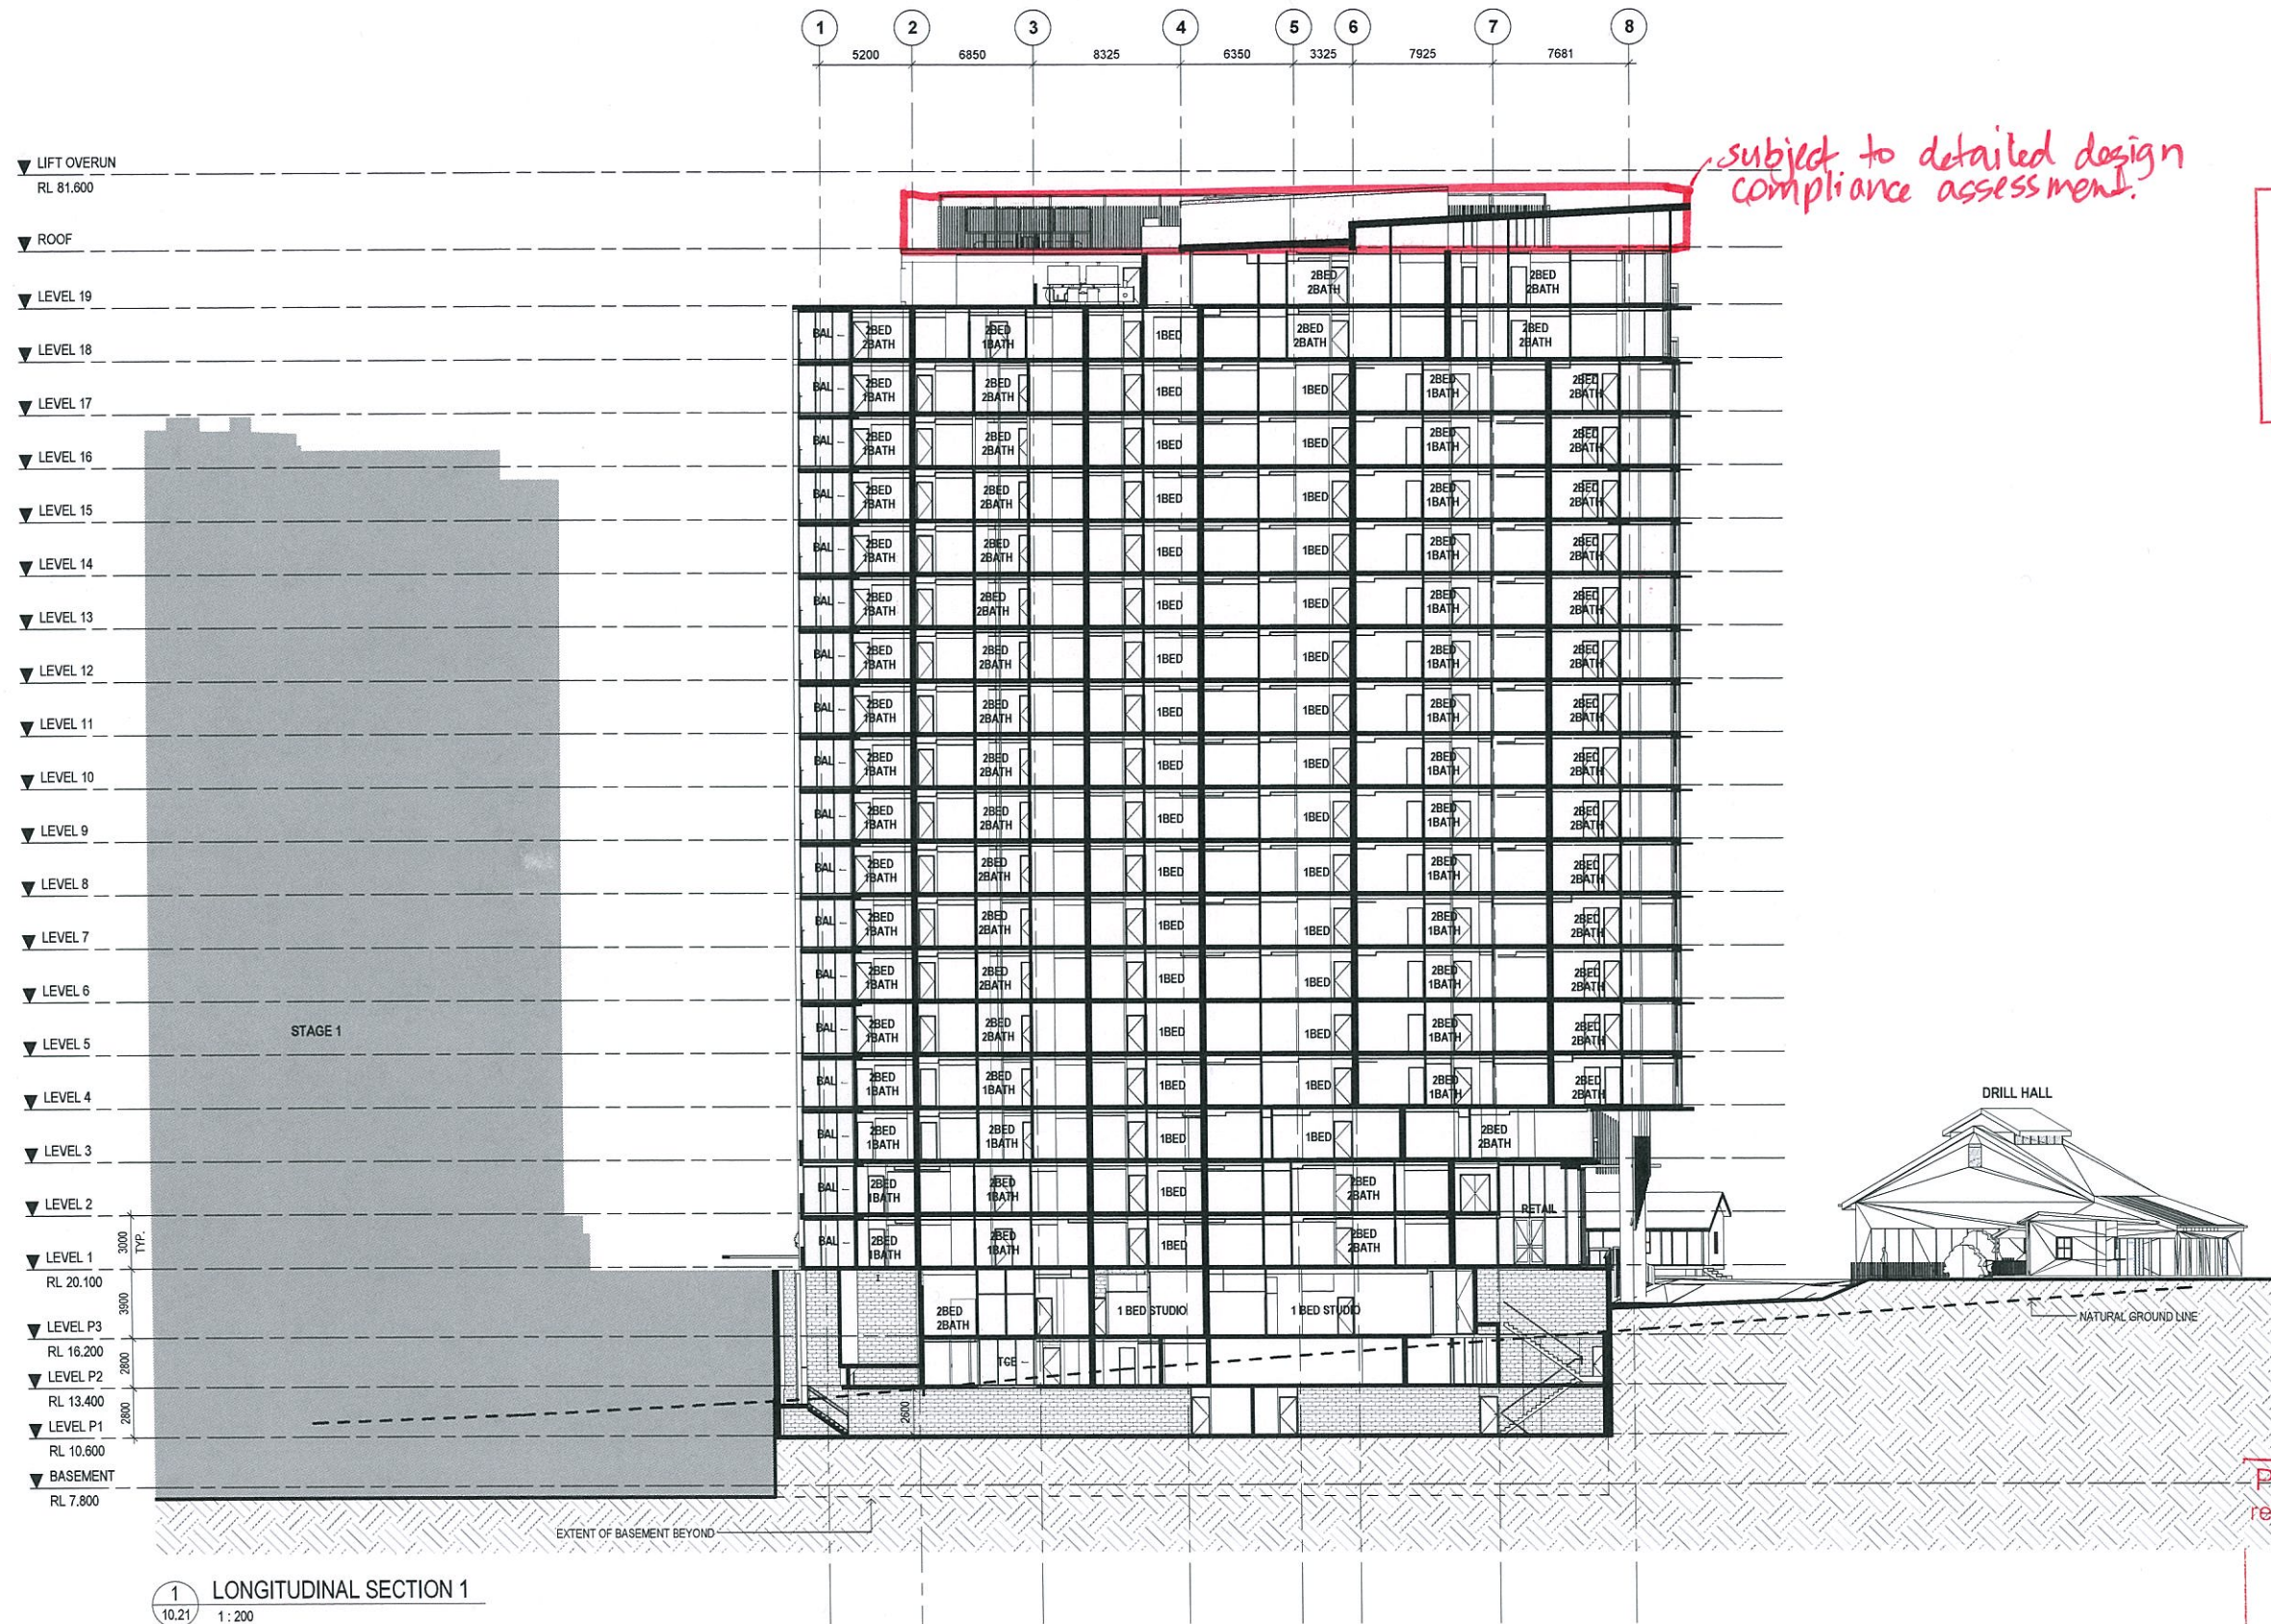

AMENDED IN RED

23 JUL 2014

By: Nick Cooper (name)
MEDQ

PLANS AND DOCUMENTS
referred to in the PDA APPROVAL

25 JUL 2014

MEDQ

LONGITUDINAL SECTION 1

bureau proberts

R	REVISED DA ISSUE	07.07.14
Q	REVISED TENDER ISSUE	18.06.14
P	REVISED DA ISSUE	22.05.14
Q	REVISED DA ISSUE	21.05.14
N	REVISED DA ISSUE	16.05.14
W	REVISED DA ISSUE	19.03.14
L	TENDER ISSUE	07.03.14
REV	DESCRIPTION	DATE

CLIENT: METRO PROPERTY DEVELOPMENT
PROJECT: CANTERBURY TOWERS
ADDRESS: BAXTER LANE

SCALE: 1:200 (A1)	DATE: 07.07.14	DRAWN: AM	NORTH
PROJECT NO: 11063	PHASE: DA	DRAWING NUMBER: 40.01	REVISION: R