


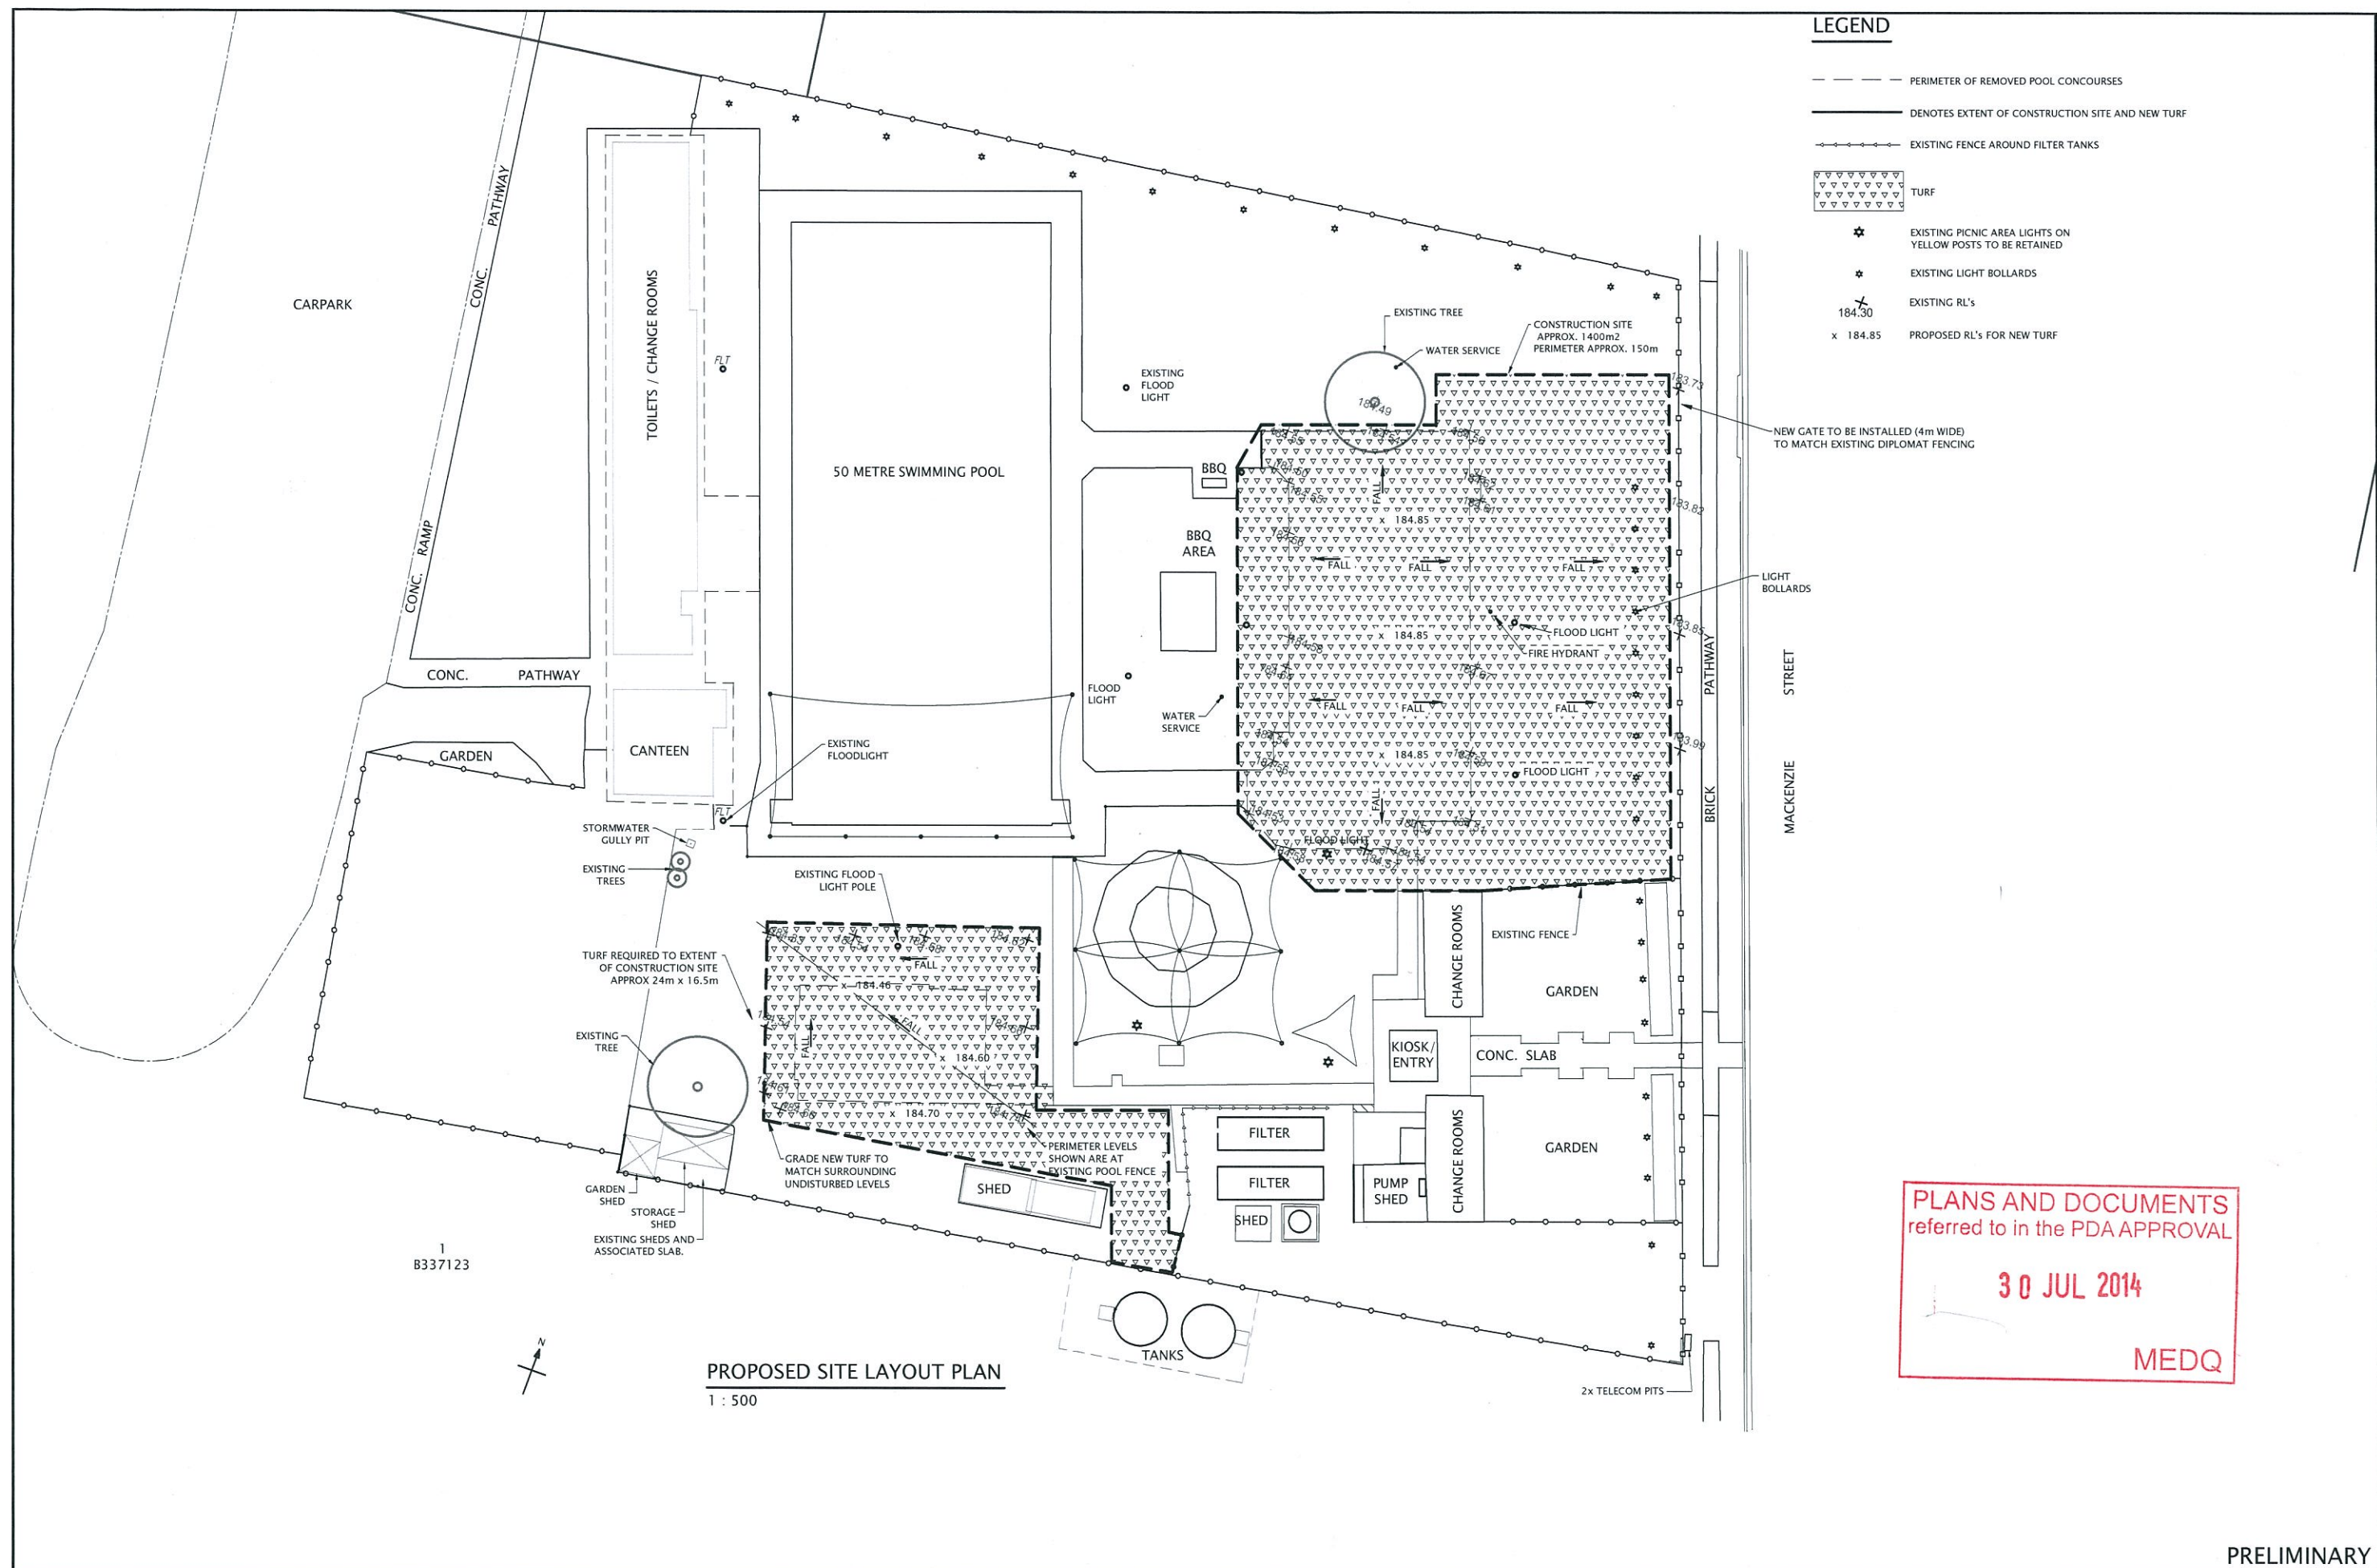

AMENDMENTS P1 04.07.14 PRELIMINARY ISSUE		DRAWING PROPOSED SITE LAYOUT PLAN		PROJECT CENTRAL HIGHLANDS REGIONAL COUNCIL LONG TERM DECOMMISSIONING OF 25m & WADING POOLS BLACKWATER AQUATIC CENTRE		THESE DESIGNS AND PLANS ARE COPYRIGHT AND ARE NOT TO BE USED OR REPRODUCED WHOLLY OR IN PART WITHOUT THE WRITTEN PERMISSION OF J.H. COCKERELL PTY. LTD. VERIFY ALL DIMENSIONS ON SITE. DO NOT SCALE FROM DRAWING. REFER ANY DISCREPANCIES TO J.H. COCKERELL PTY. LTD.		 J. H. COCKERELL PTY. LTD. CONSULTING CIVIL, STRUCTURAL & HYDRAULIC ENGINEERS. LEVEL 2, 170 ALFRED STREET, FORTITUDE VALLEY, QLD 4006. Ph (07) 3852.1041 Email: info@jhcockerell.com		DRAWN : R.W.	SCALE : SHOWN (A3)
										CHECKED : A.C.	DATE : 04.07.2014
										APPROVED A.C.	DRAWING NUMBER 01279-SP-03 _{p1}

Friday, 4 July 2014 5:21:14 PM K:\Pool Projects\Blackwater Demolition of 25m and Wading Pools 2014\Design Phase\JHC Drawings\Development Drawings\5.055 - Site Plans - SP.001 to SP.005.dwg