


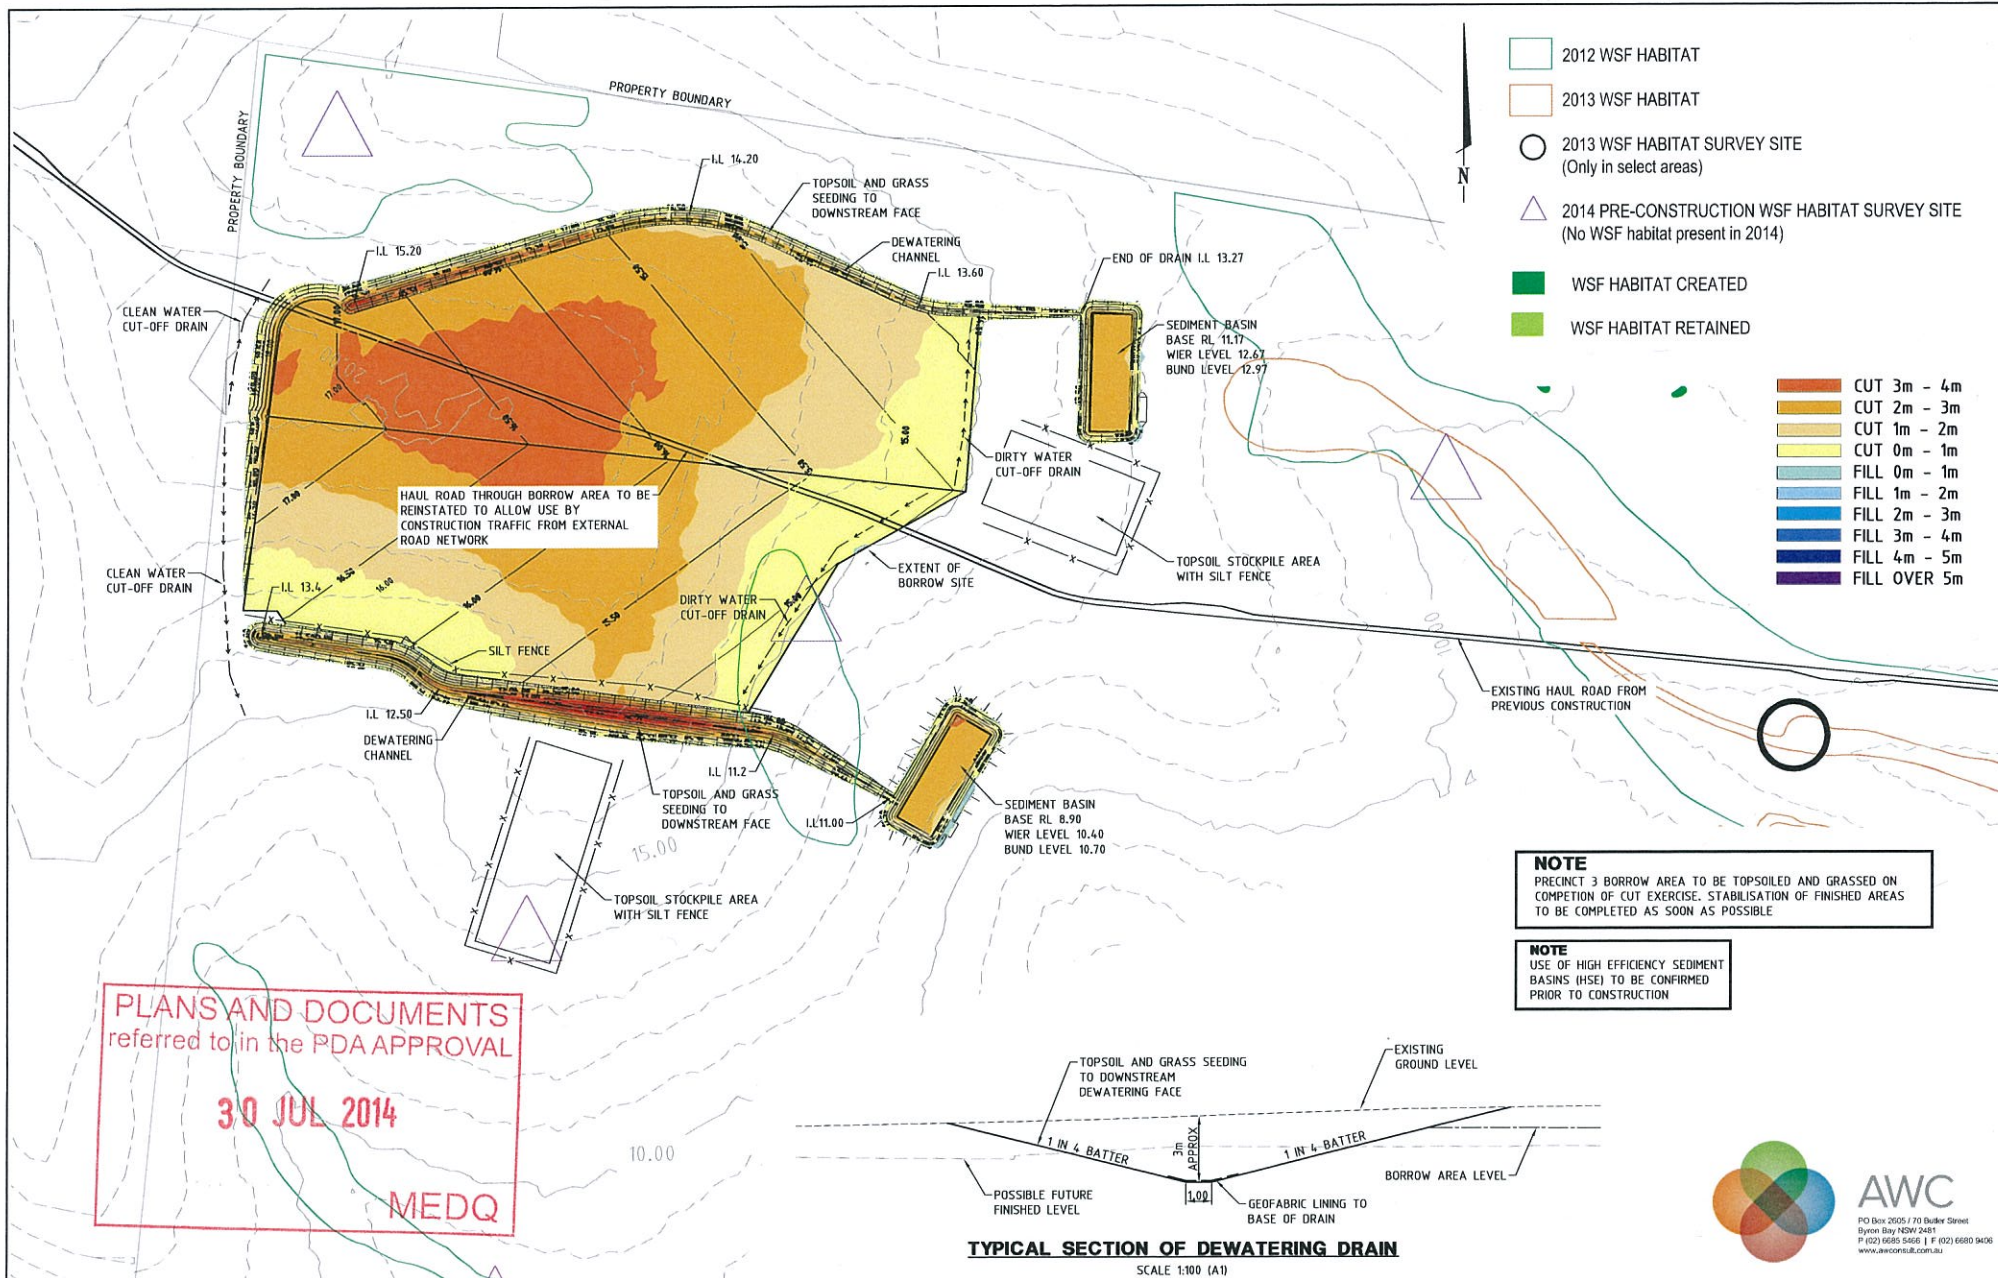

FILE: B14030-SK02.dwg DATE: 27-05-2014 TIME: 10:44
User: X-B14030-111 X-B14030-111 PRECINCT 3 BORROW AREA SURVEY PLAN

REV	DATE	BY	CHKD	DESCRIPTION
1	27.05.14	MP	MP	ANC DATA ADDED
2				
3				
4				
5				
6				

DESIGN CHECK	SCALE 1:100 (A1)	PROJECT NO. B14030
DRAWN CHECK	1:2000 20 10 0 20 40 60 80 100 A1	1:1000 14000
APPROVED		

CLIENT: STOCKLAND DEVELOPMENTS PTY LTD	PROJECT: CALOUNDRA SOUTH PRECINCT 1 Construction and Environmental Management Plan
FOR & ON BEHALF OF BROWN CONSULTING (AUST) PTY LTD	

BROWN
Smart Consulting

Brown Consulting (Qld) Pty Ltd
Level 3, 14 Macleay Street, Brisbane QLD 4000
Telephone: 07 5410 9700 Facsimile: 07 5410 9707
Email: info@brownconsulting.com.au

DRAWING TITLE: PRECINCT 3 BORROW AREA DEWATERING TRENCH STRATEGY AND SEDIMENT EROSION CONTROL	DRAWING NUMBER: B14030-SK02	ISSUE: A
---	-----------------------------	----------



A