




PLANS AND DOCUMENTS
referred to in the PDA APPROVAL

24 JUL 2013

MEDQ

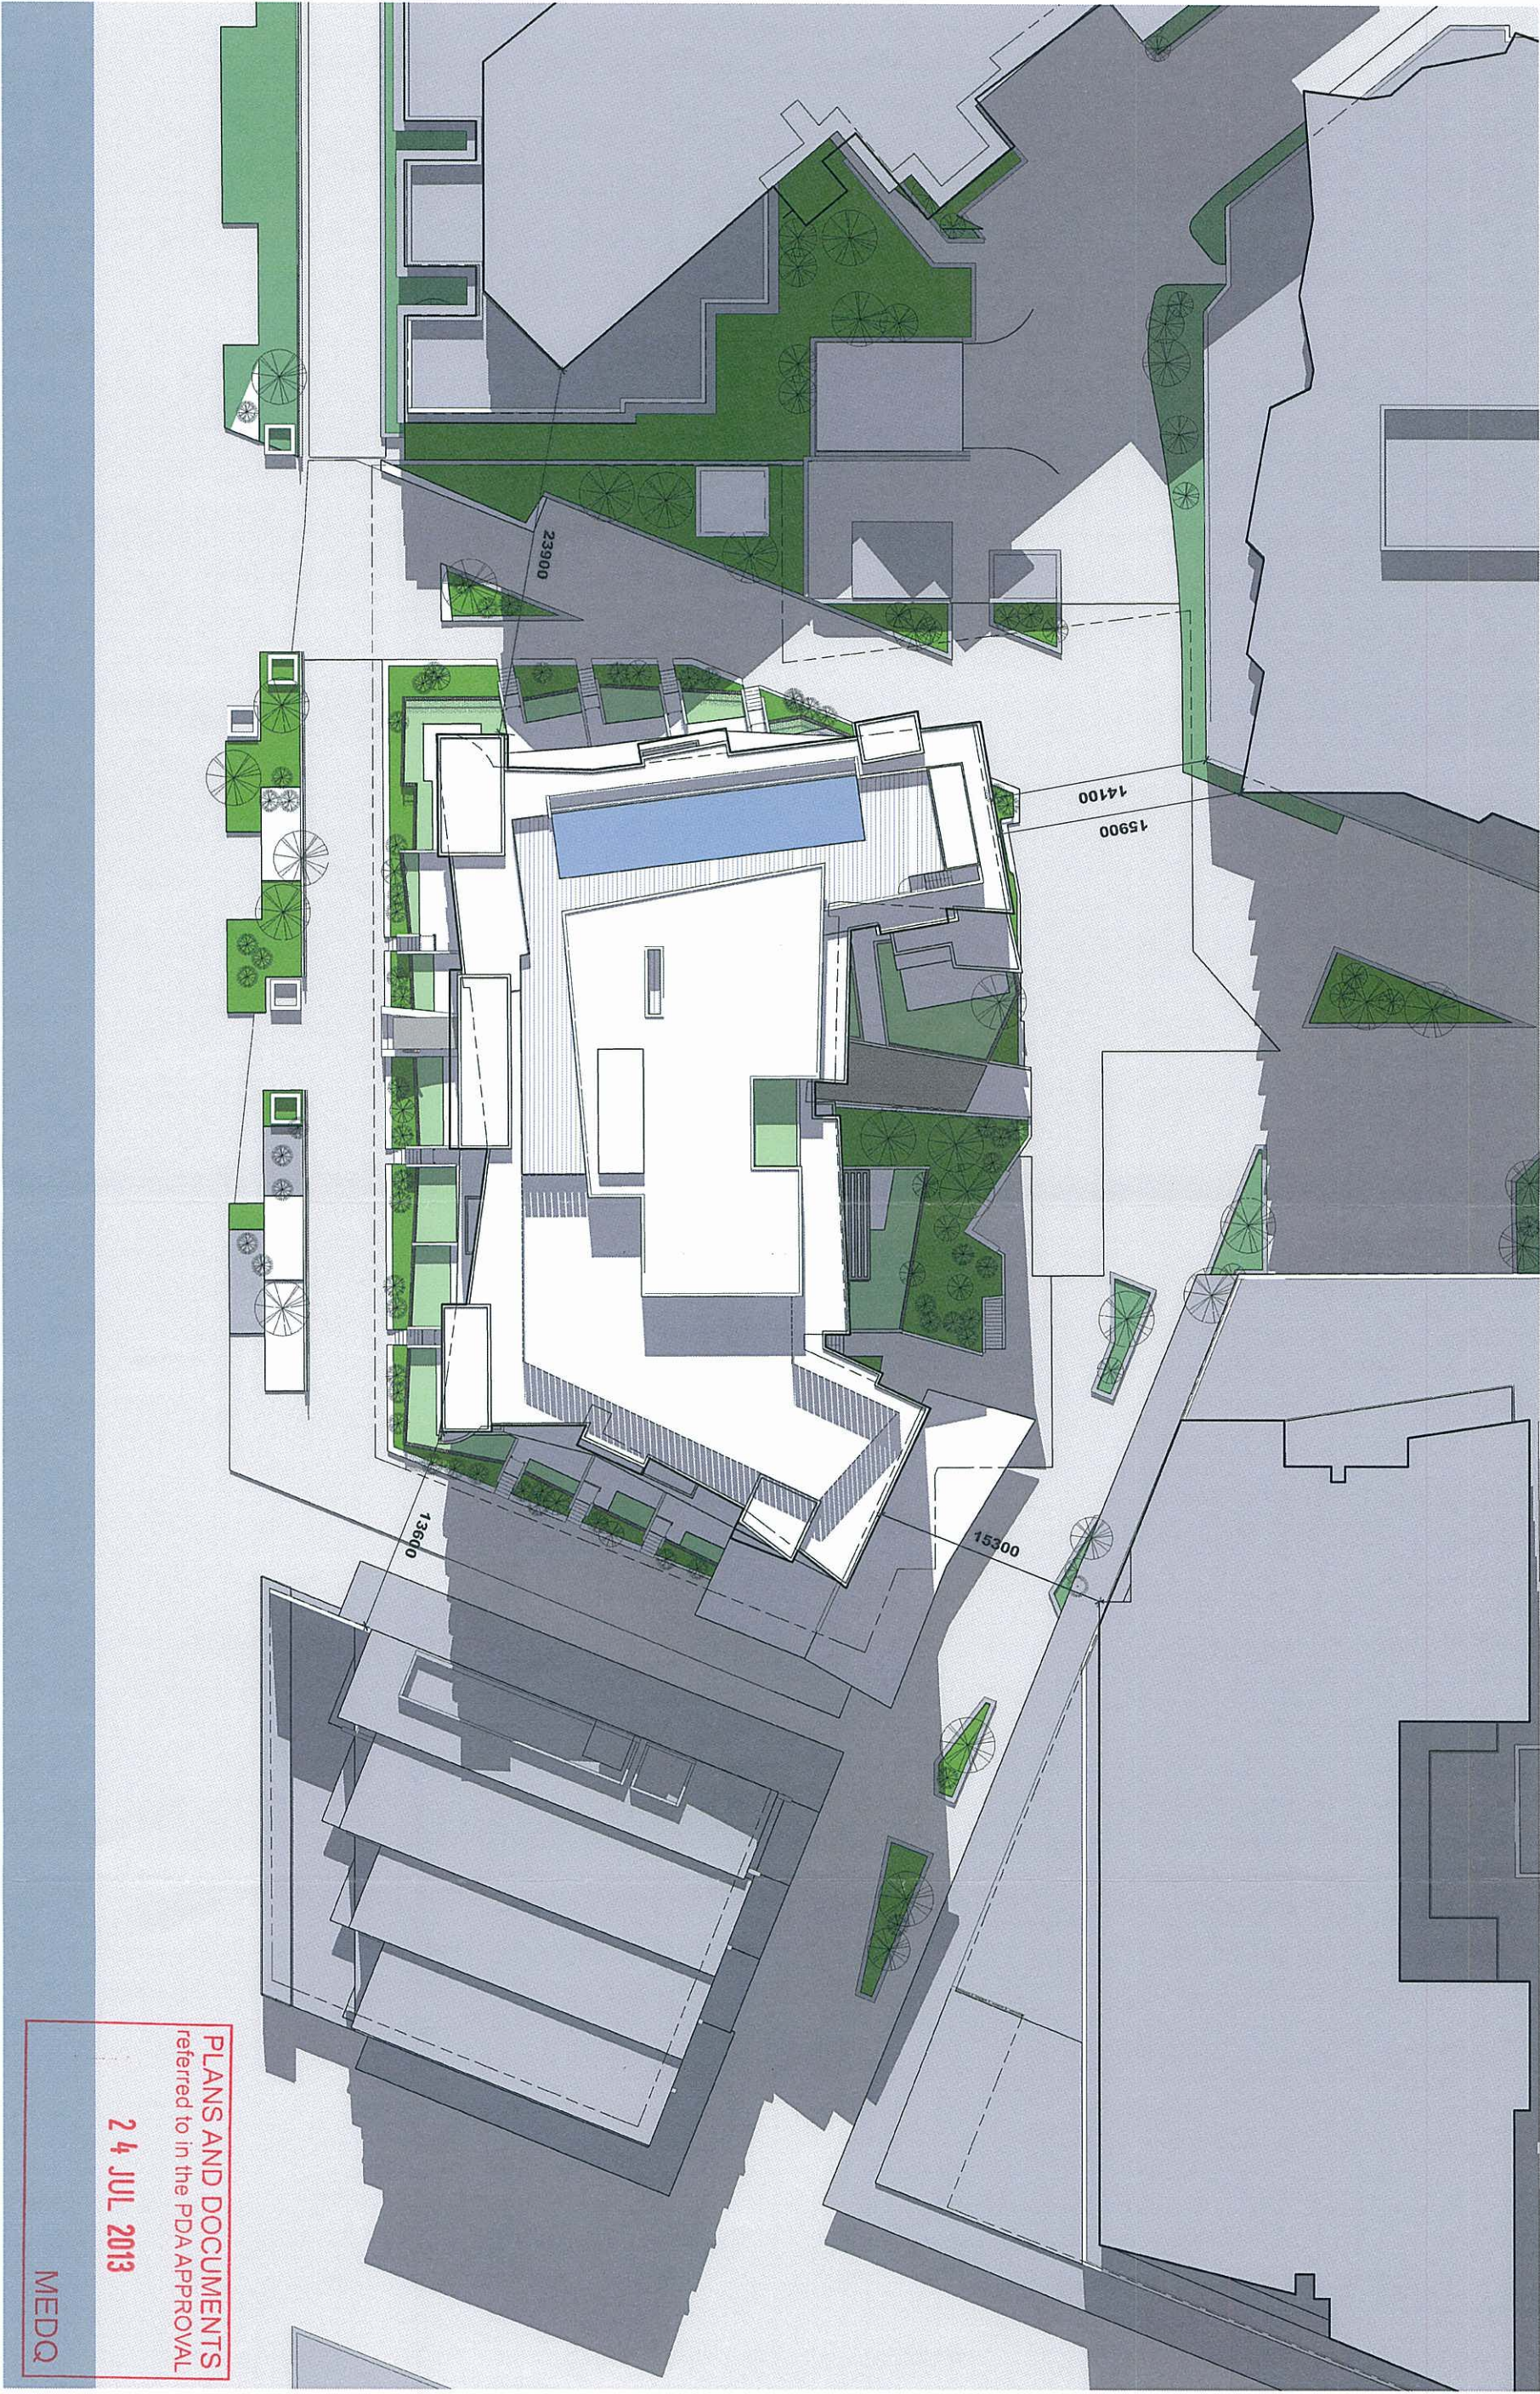

PLANS AND DOCUMENTS
referred to in the PDA APPROVAL

24 JUL 2013

MEDQ



Brookfield
Residential Properties



PINNACLE
PORTSIDEWHARF.COM.AU

PORTSIDE BUILDING 2

SITE PLAN - ROOF

REV. P15


JOB: 84068B10
DRAW: SK0202

DATE: 1 July 2013
SCALE:



24 JUL 2013

MEDQ

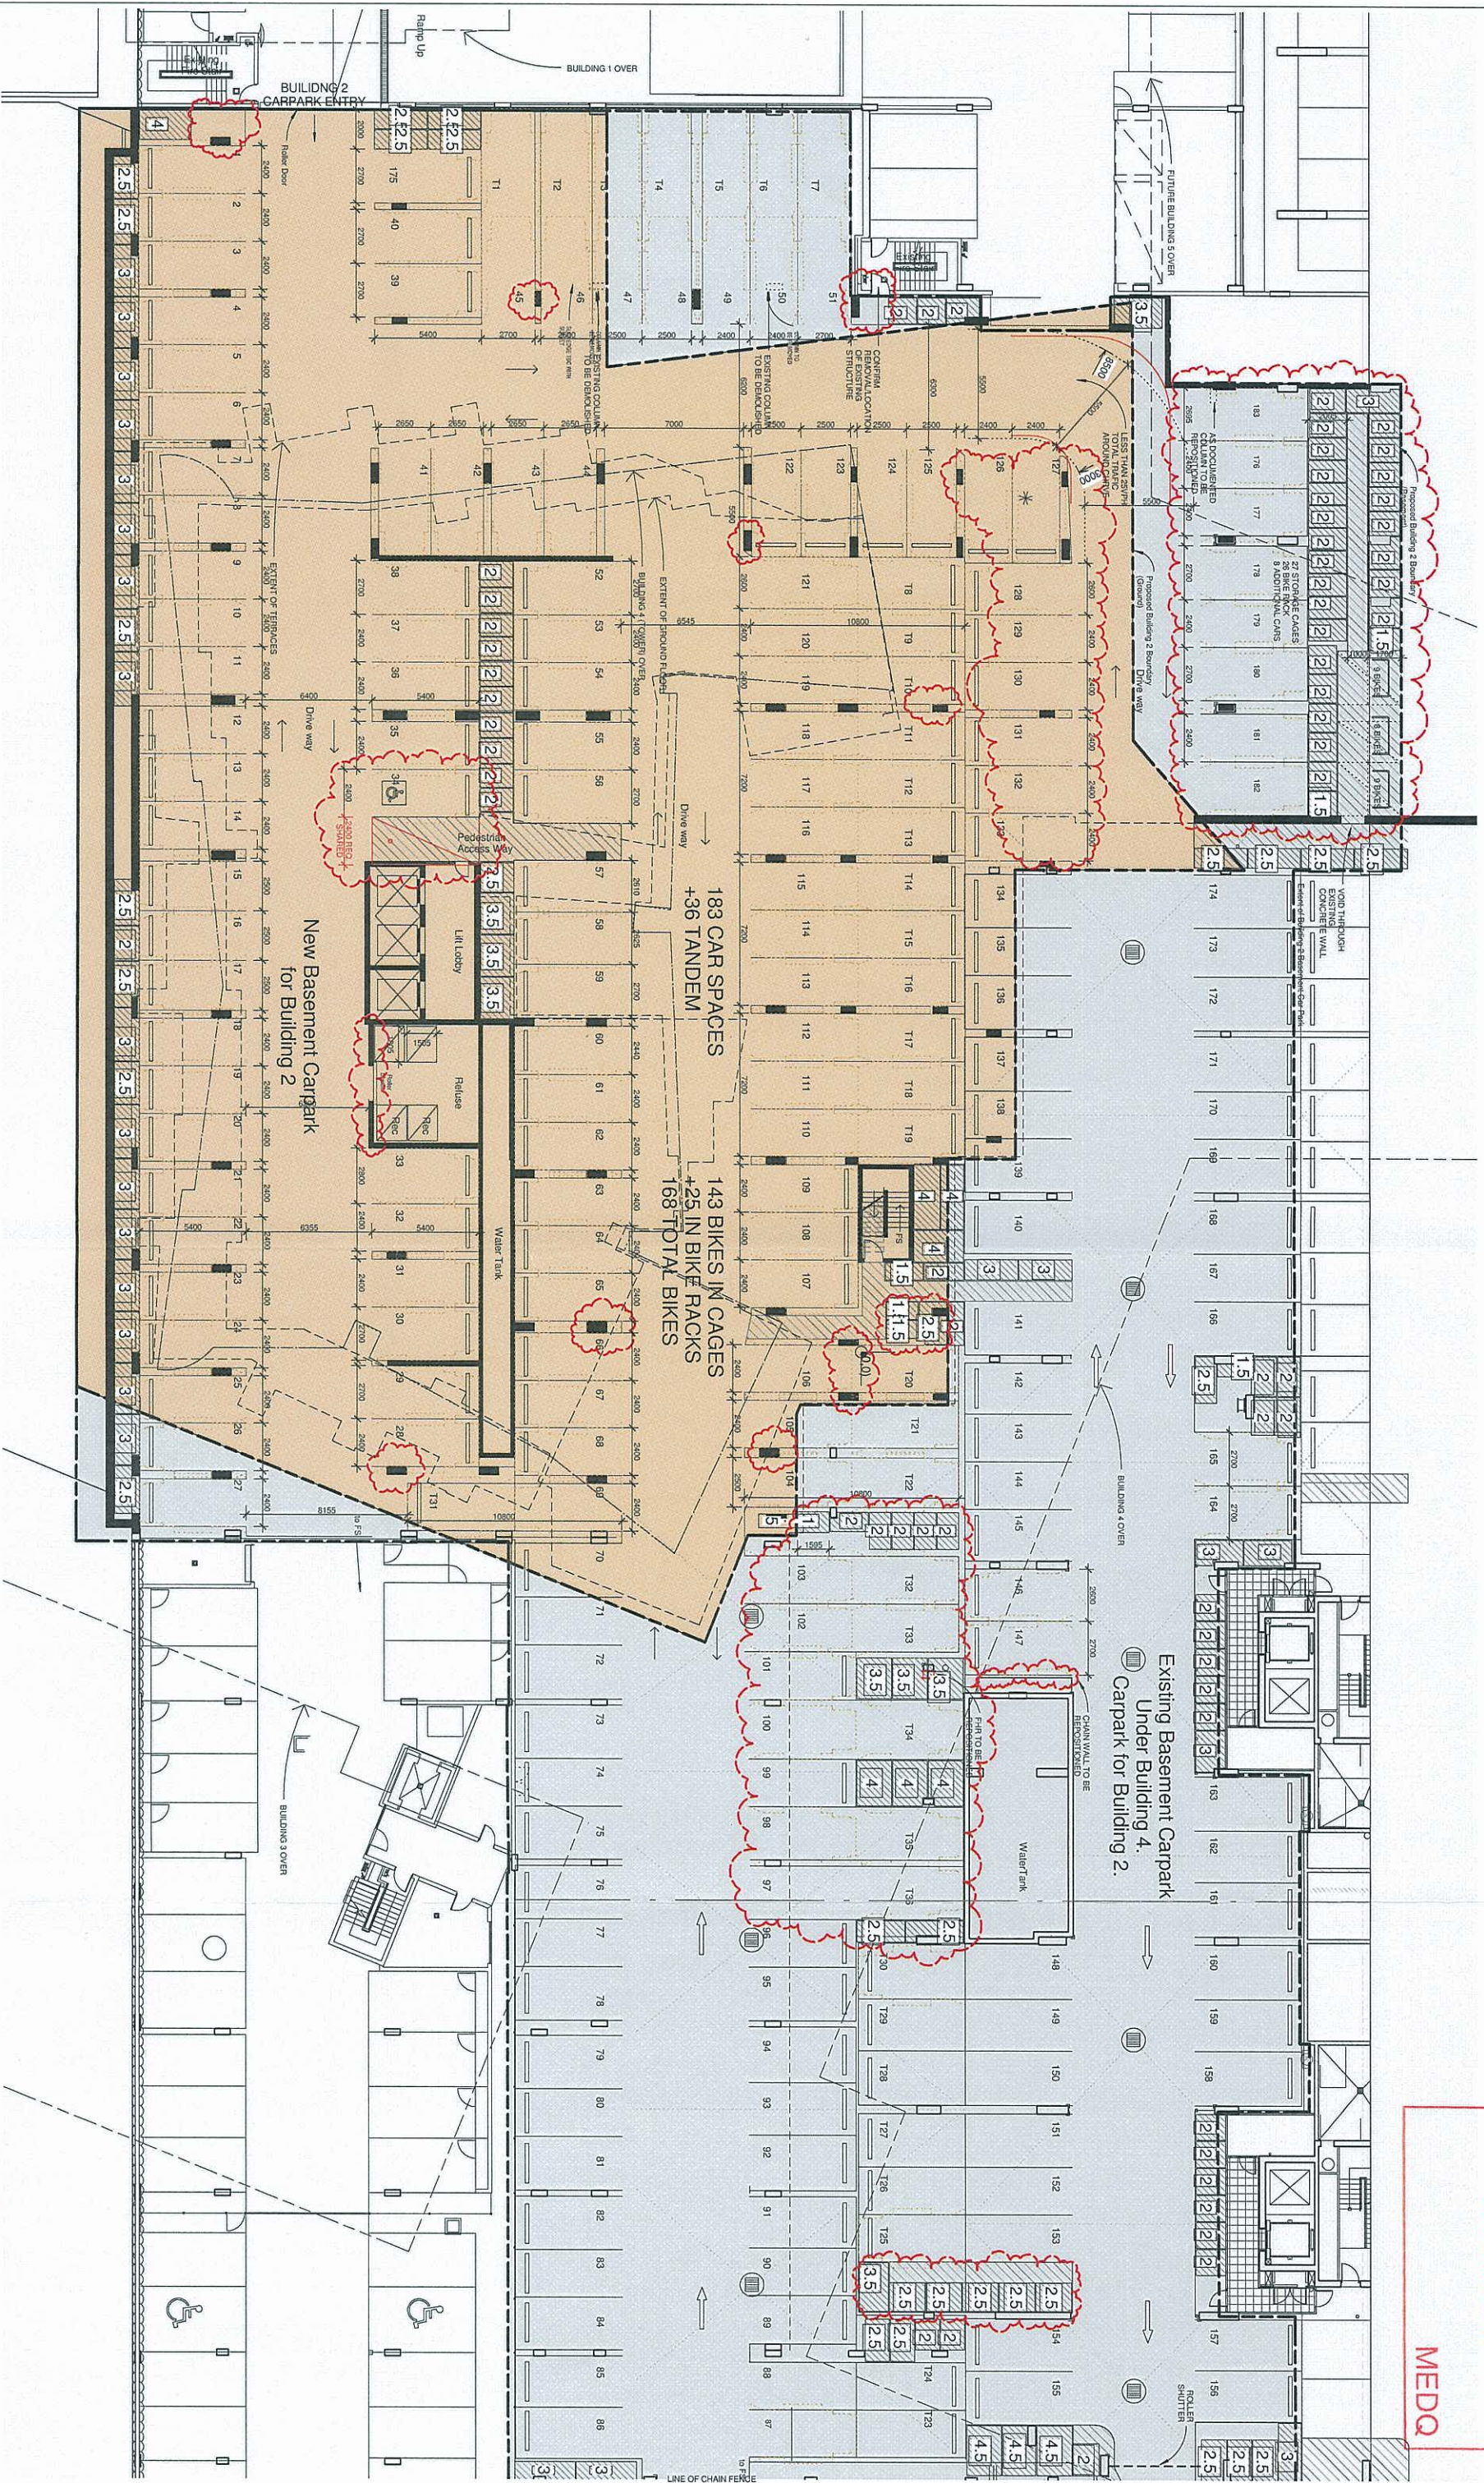

PRELIMINARY



Brookfield
Residential Properties



PORTSIDE BUILDING 2

BASEMENT FLOOR PLAN


REV. P23 JOB: #4068B10
DRAW: SK03.00

DATE: 17/06/2013
SCALE: 1/150 @ A1



24 JUL 2013

MEDQ

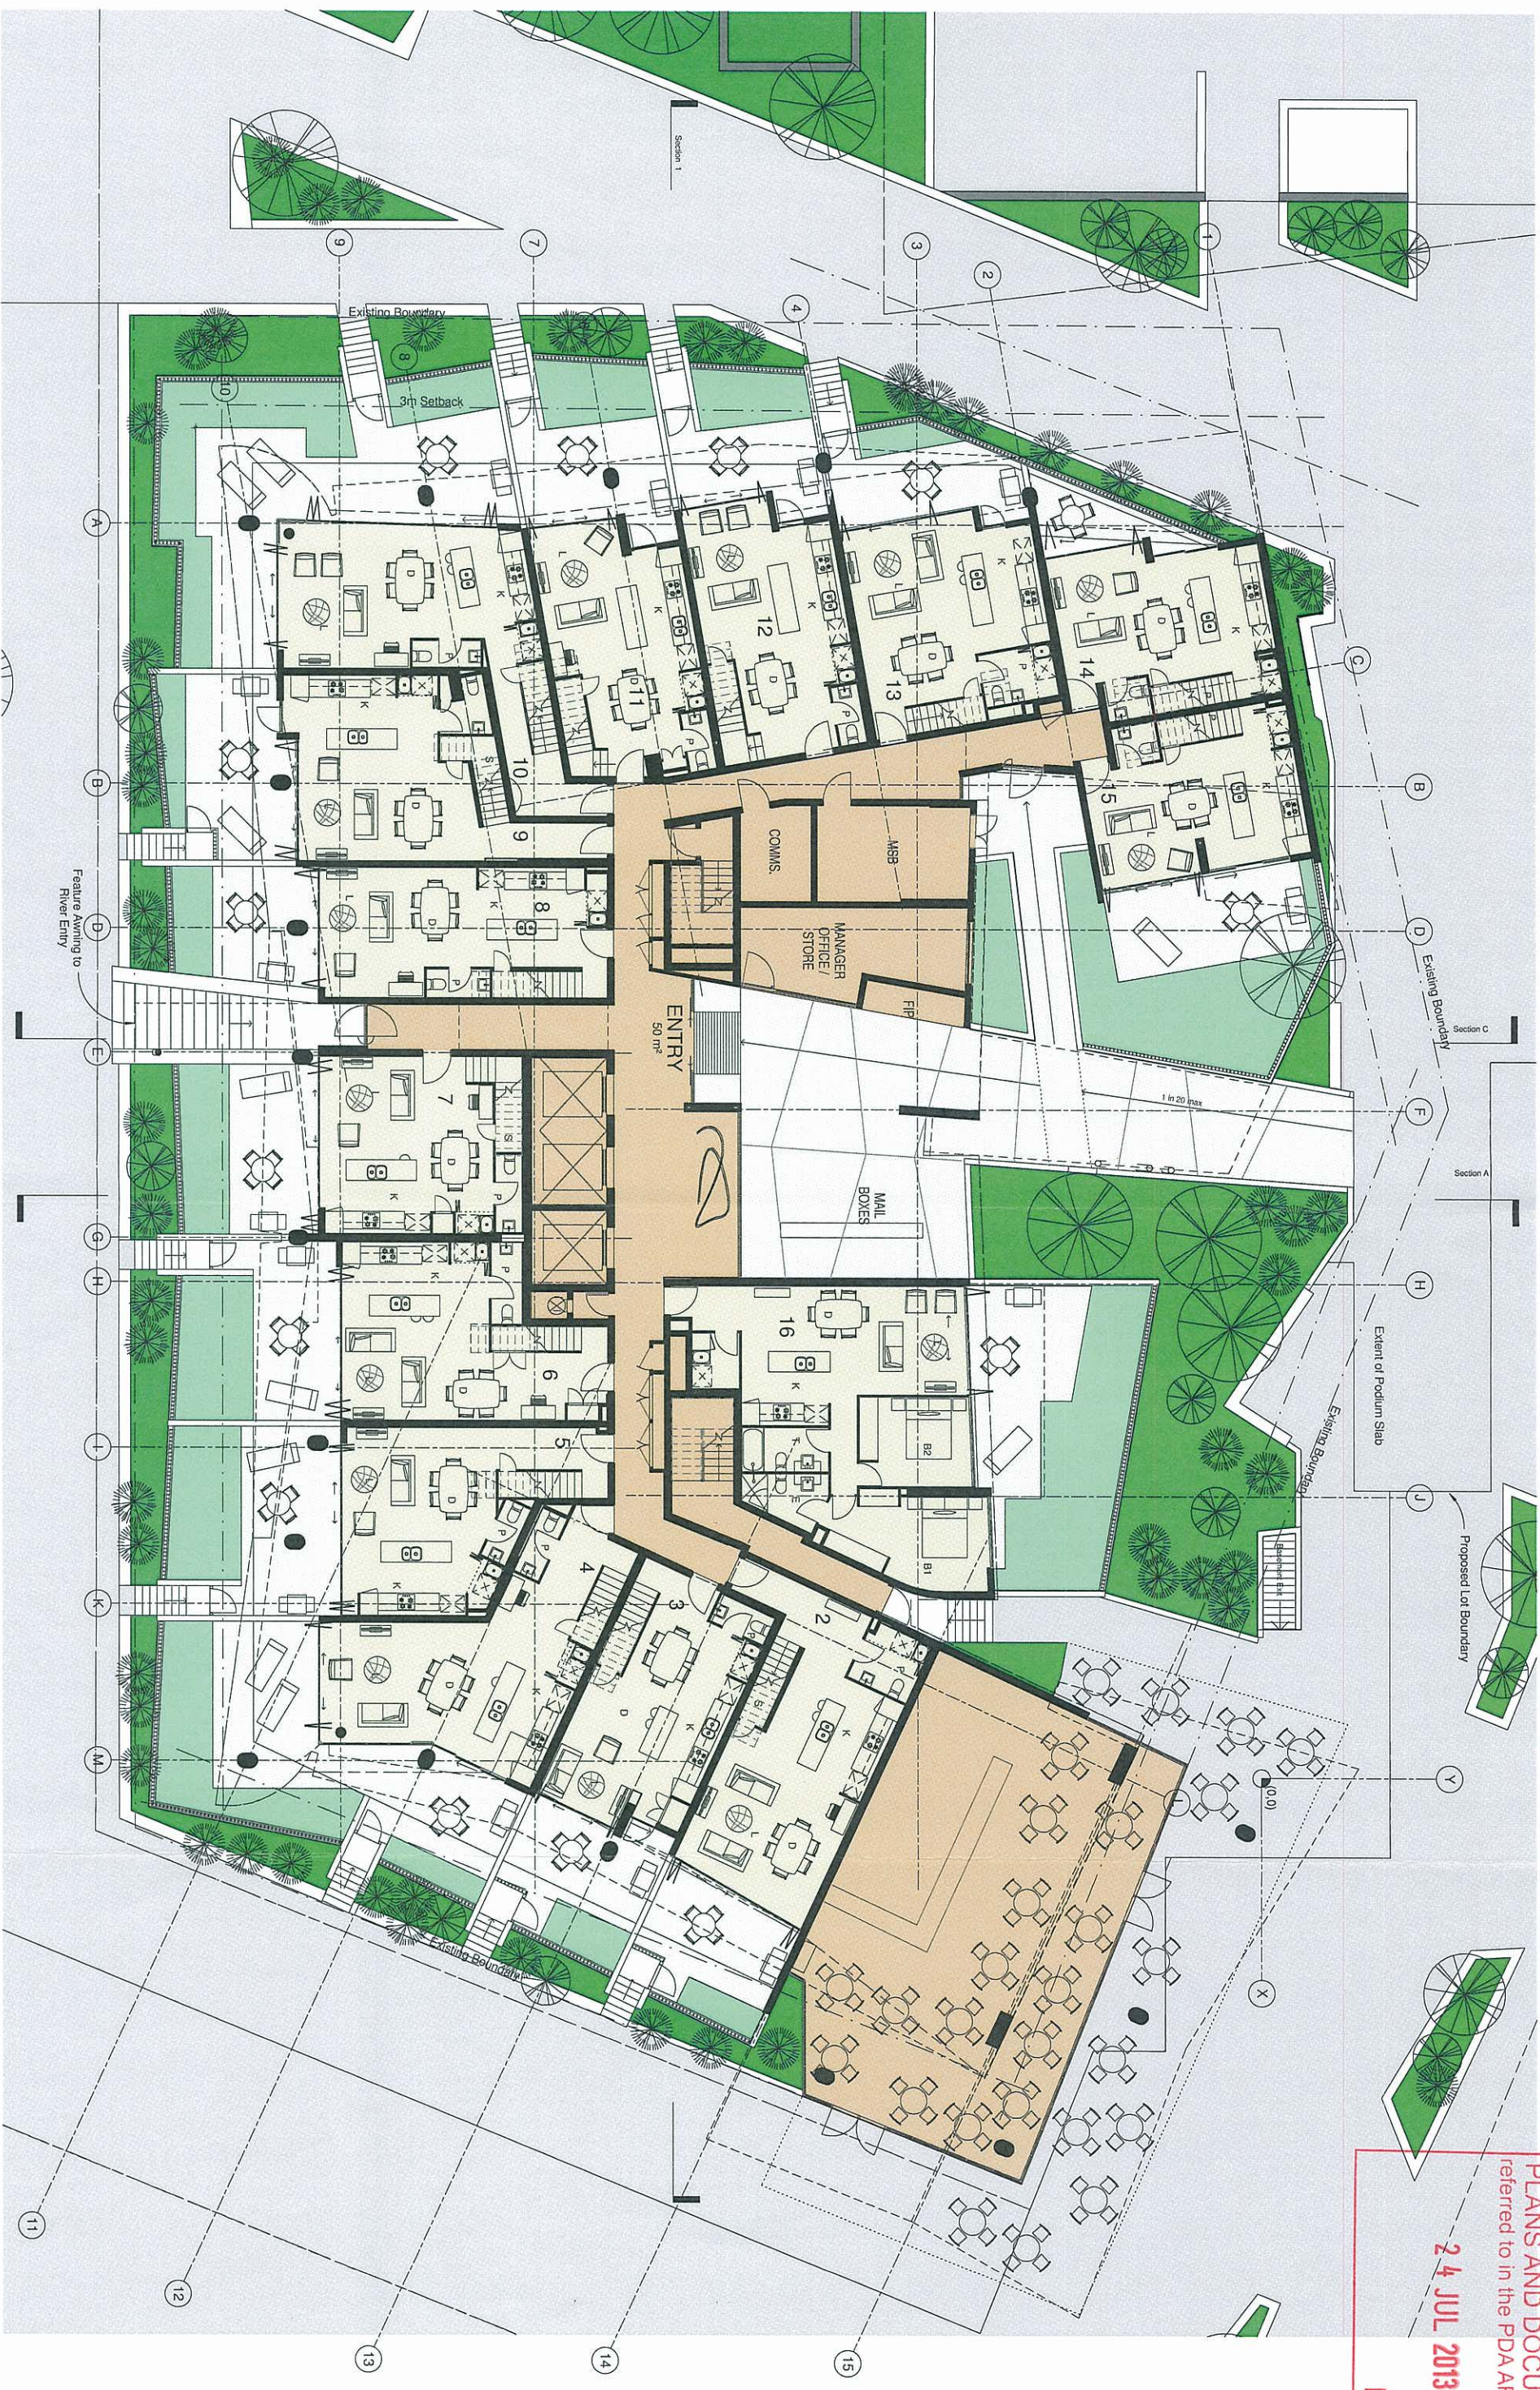

PRELIMINARY



REV. P24 JOB: 84082810 DATE: 01/07/2013
DRAW: S103.01 SCALE: 1/100 @ A1

GROUND FLOOR PLAN

PORTSIDE BUILDING 2




Brookfield
Residential Properties



© Copyright Noel Rodman Architects Pty Ltd.


PLANS AND DOCUMENTS
referred to in the PDA APPROVAL
24 JUL 2013
MEDQ

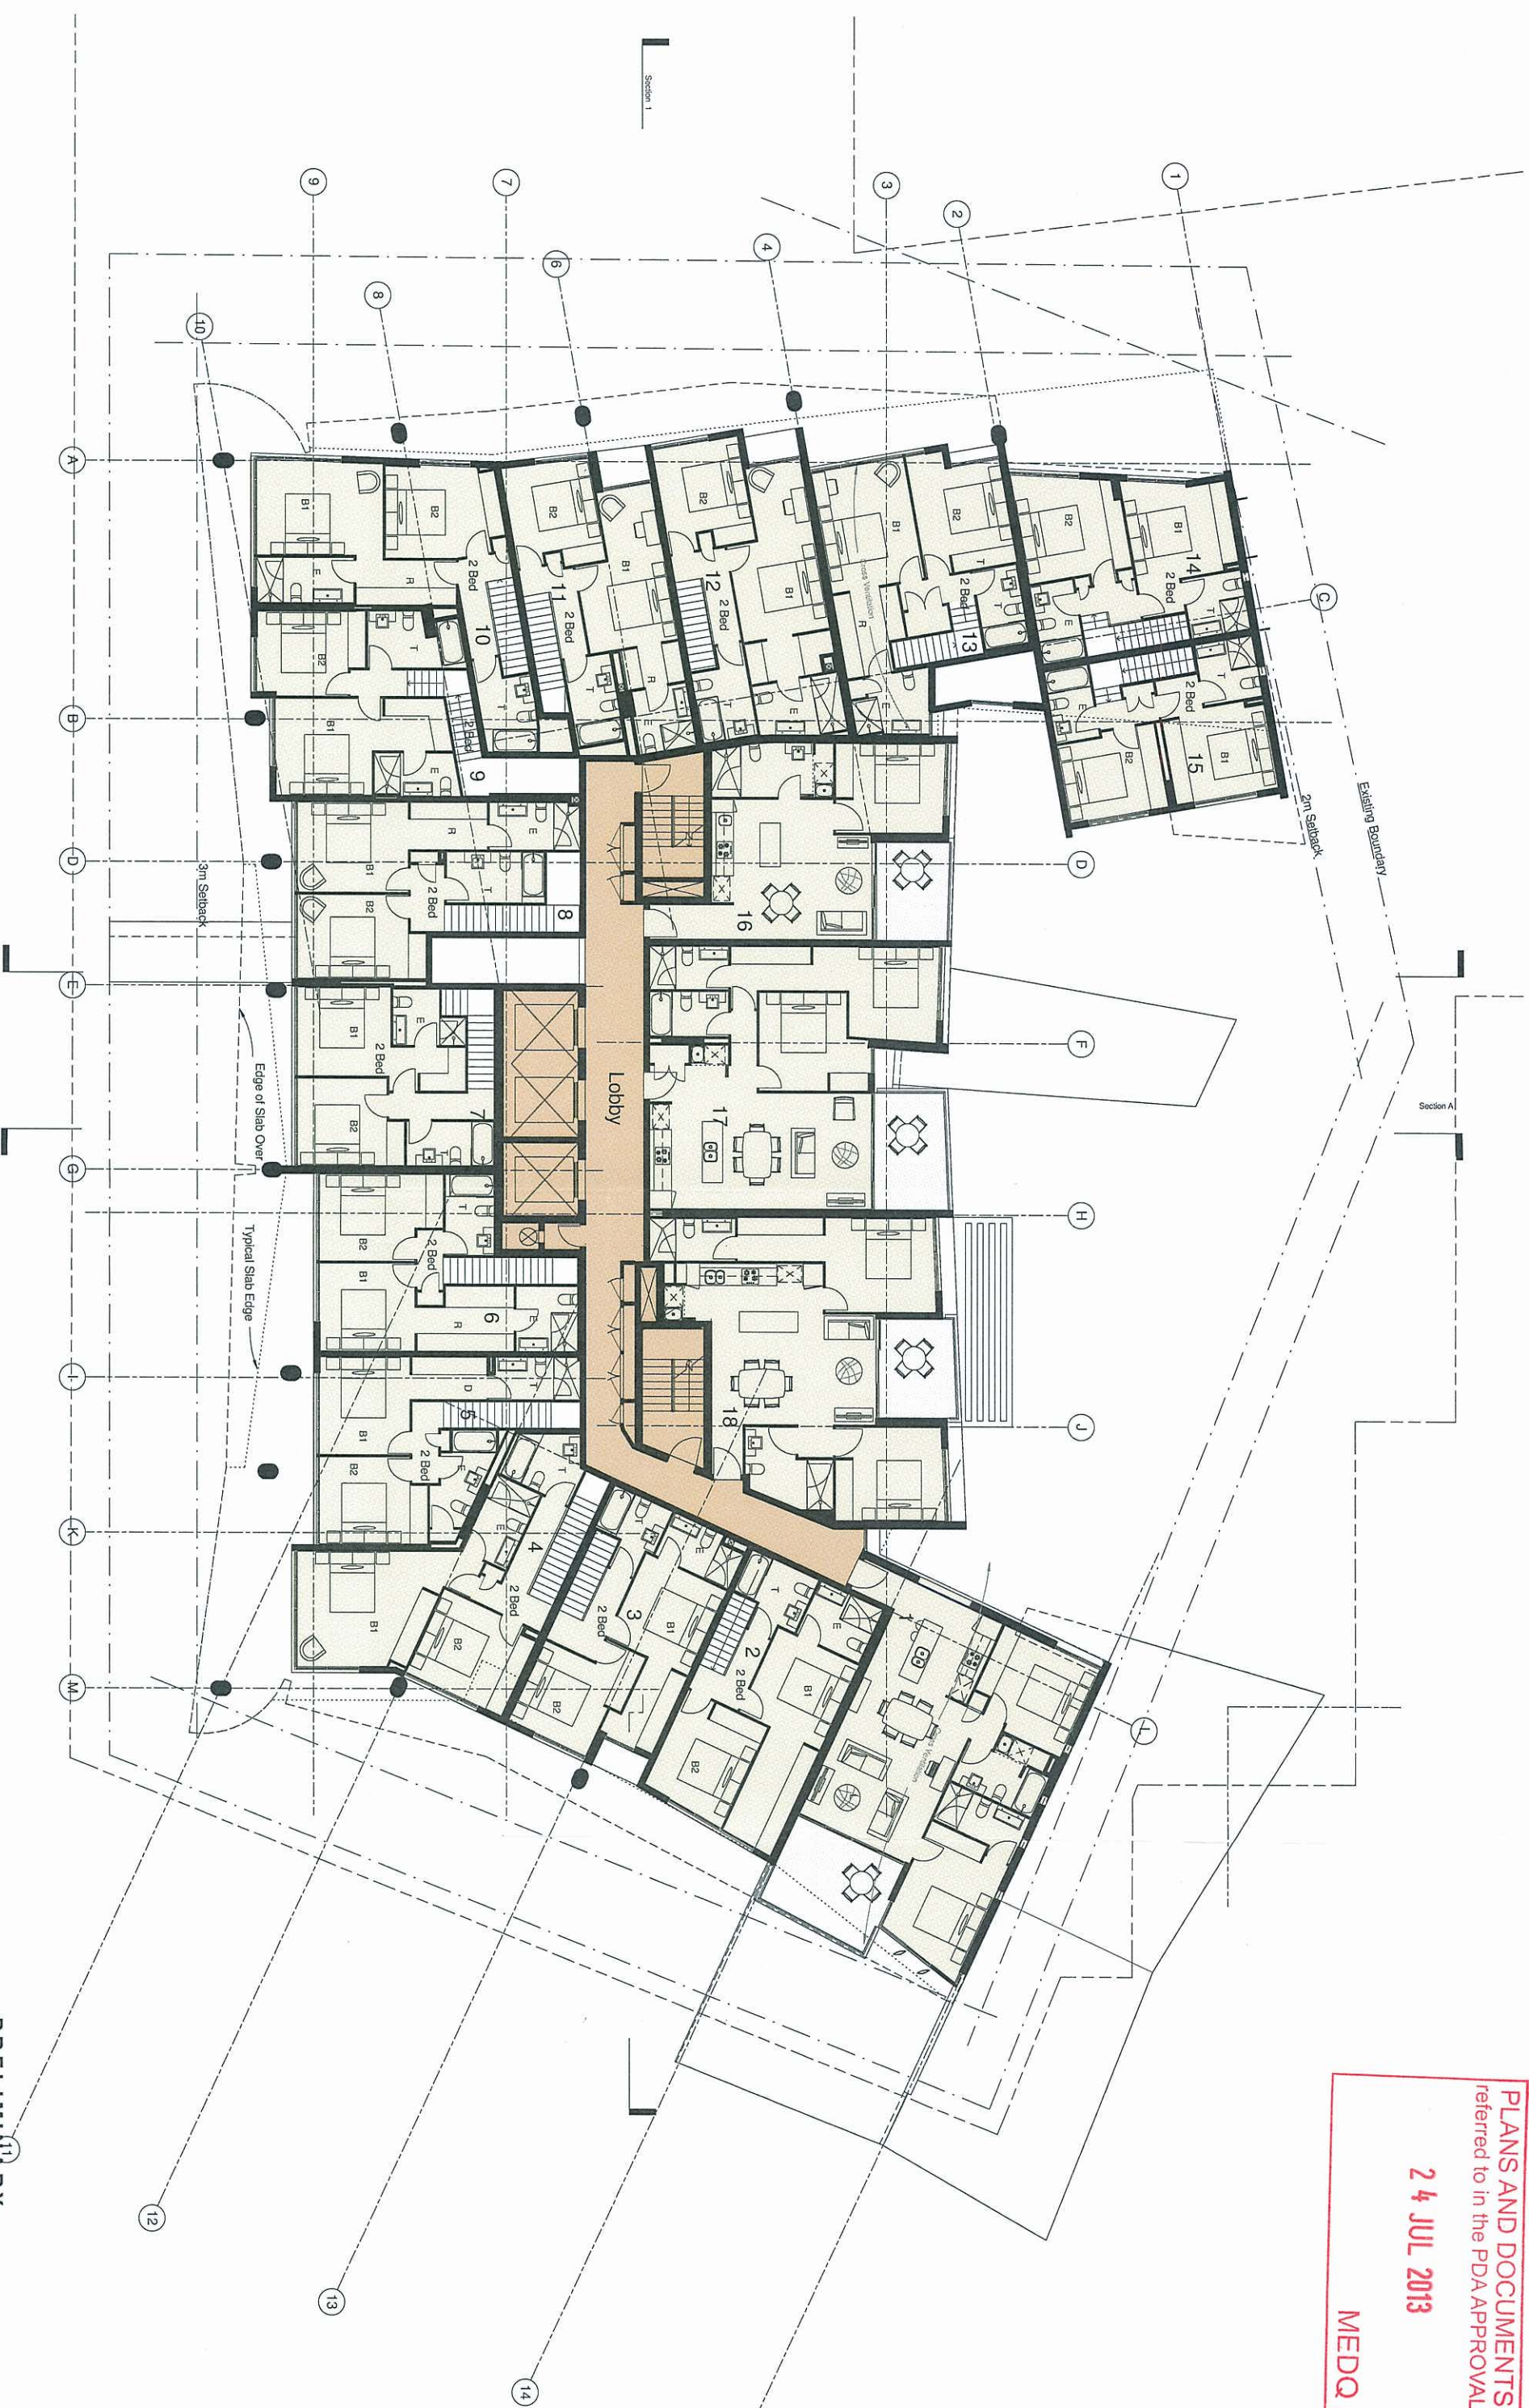

Section 1

Section A

PLANS AND DOCUMENTS
referred to in the PDA APPROVAL
24 JUL 2013
MEDQ

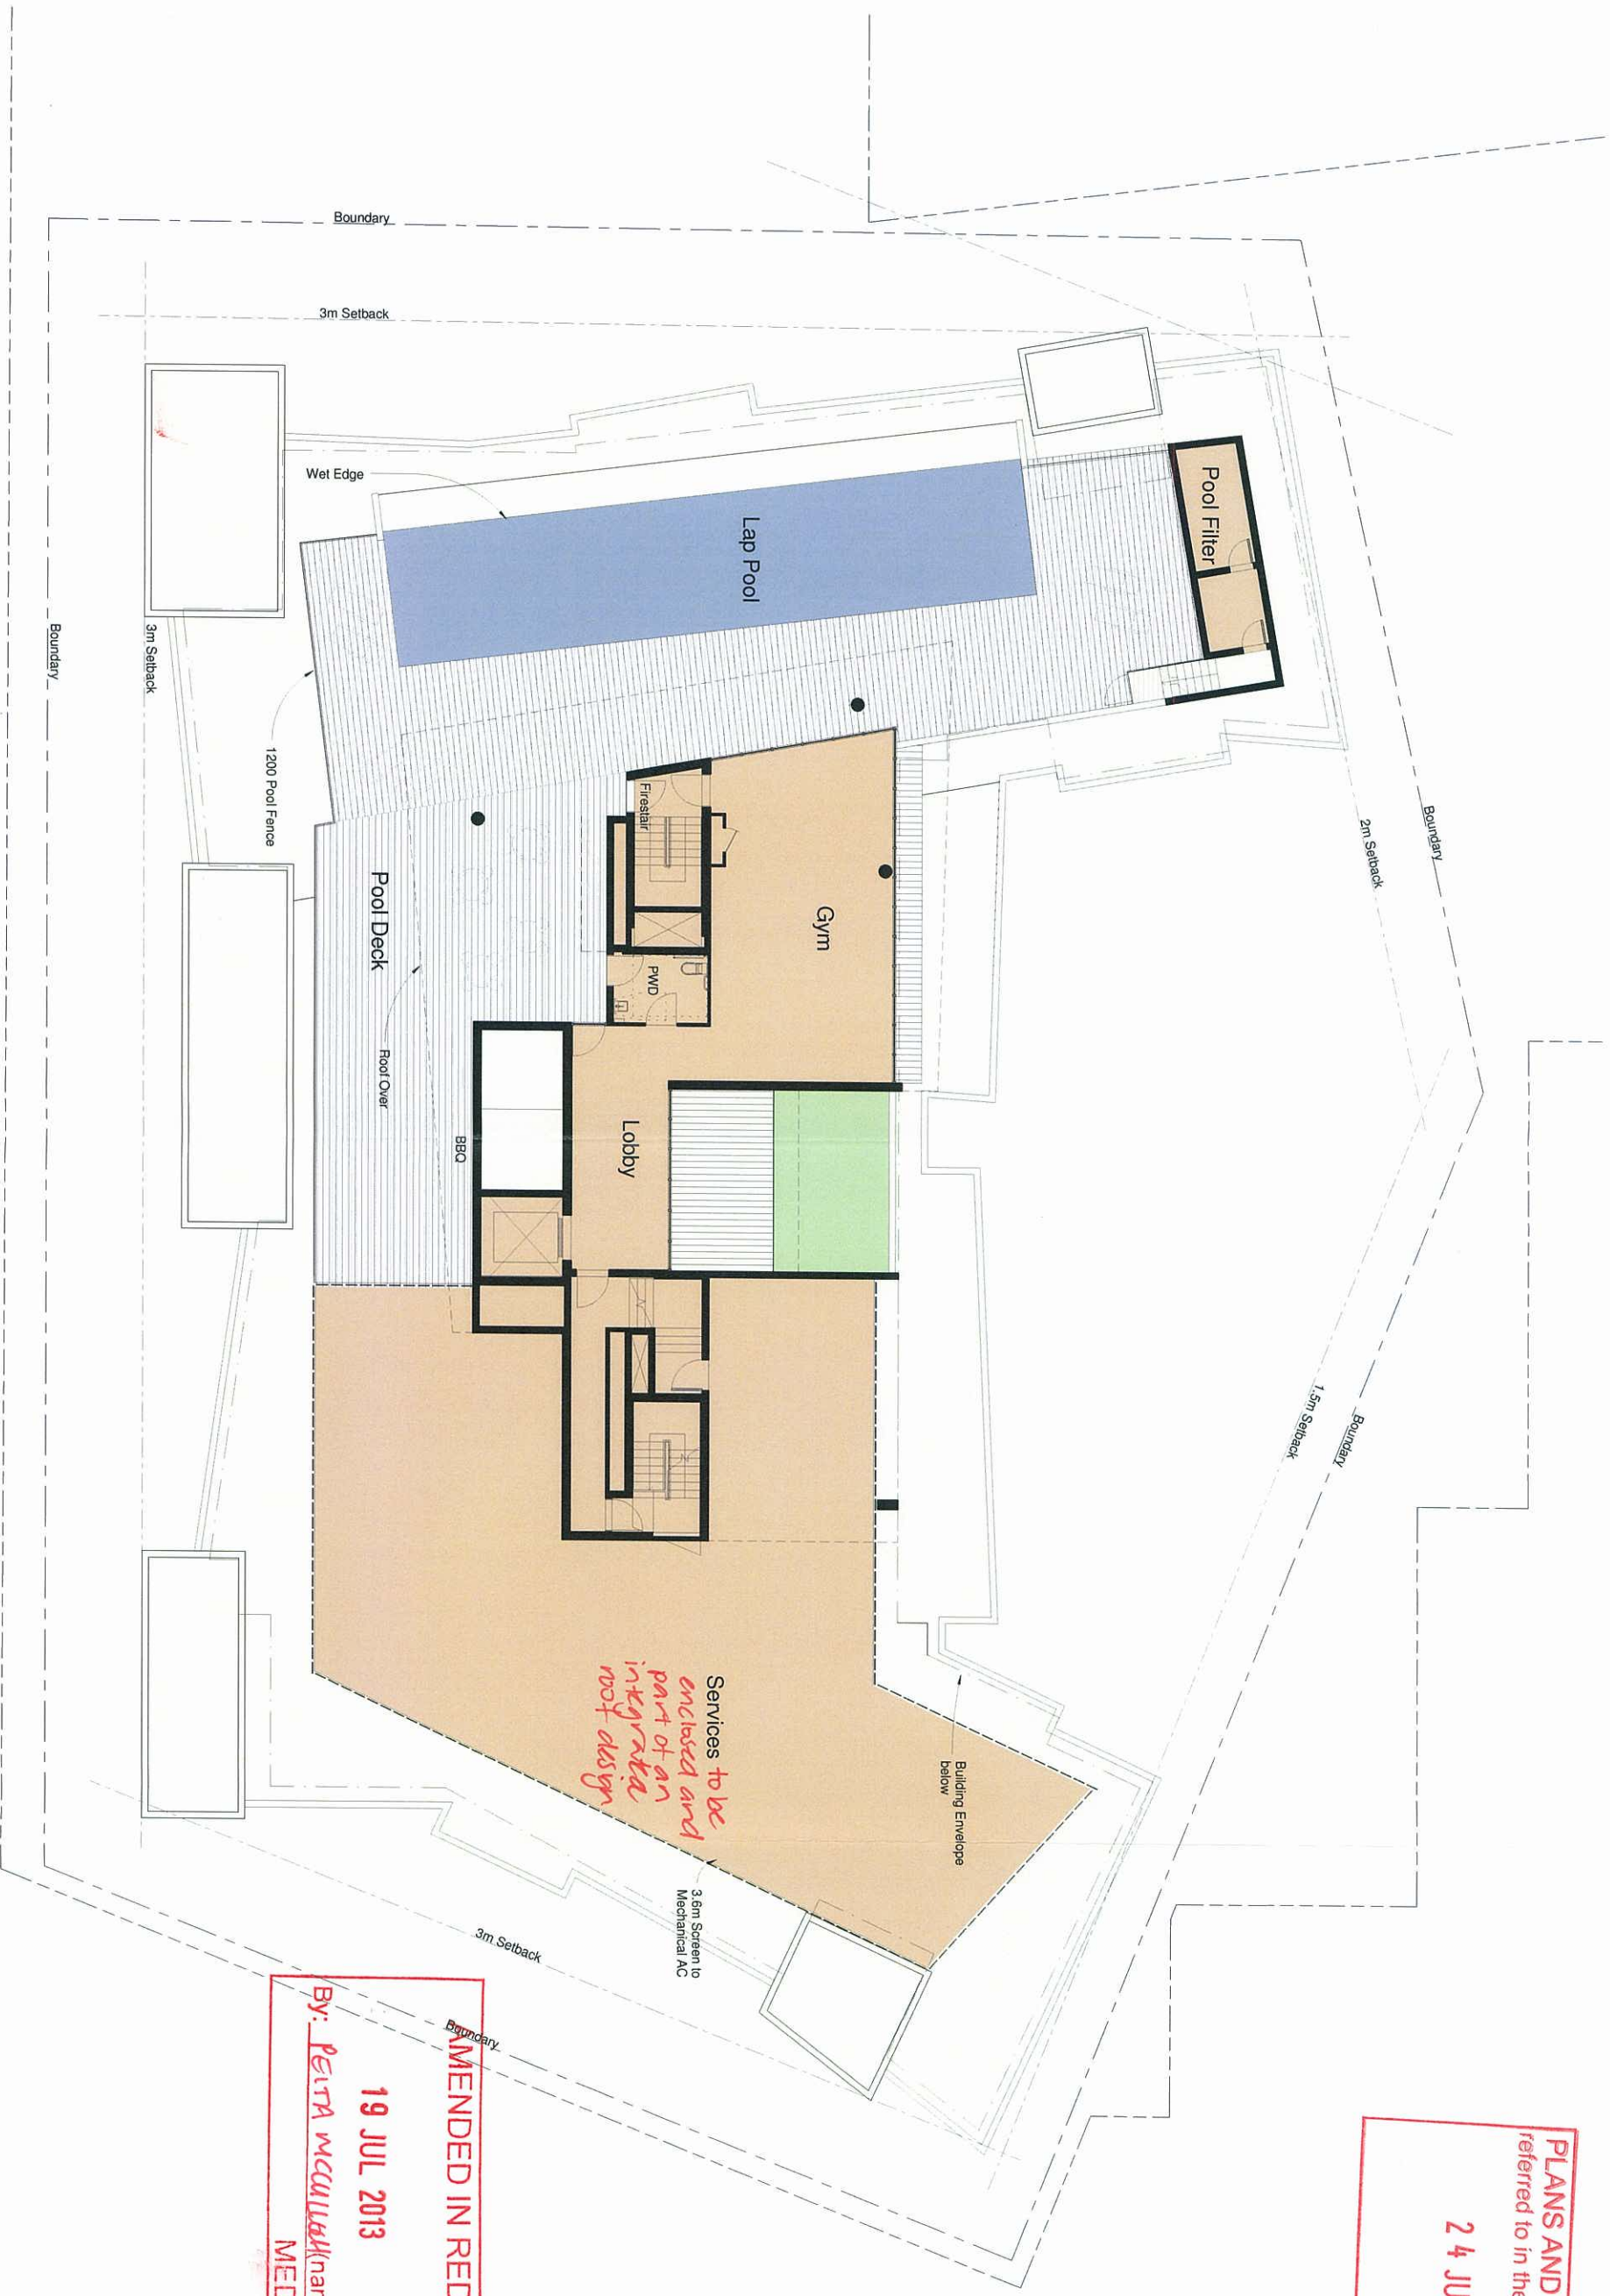

AMENDED IN RED
19 JUL 2013
By: Peirra McCullough(name)
MEDQ

PRELIMINARY



Brookfield
Residential Properties



PORTSIDE BUILDING 2

LEVEL 15 - RECREATION LEVEL

REV. P23 JOB: 84082810
DRAW: SK03.07

DATE: 17/06/2013
SCALE: 1/100 @ A1



PLANS AND DOCUMENTS
referred to in the PDA APPROVAL

24 JUL 2013

MEDQ

Max Height RL 59425

Roof RL 56700

Rec. Deck RL 53325

Lower Roof RL 51825

Level 14 RL 48075

Level 13 RL 44700

Level 12 RL 41700

Level 11 RL 38700

Level 10 RL 35700

Level 9 RL 32700

Level 8 RL 29700

Level 7 RL 26700

Level 6 RL 23700

Level 5 RL 20700

Level 4 RL 17700

Level 3 RL 14700

Level 2 RL 11700

Level 1 RL 8700


Ground level RL 5700

AMENDED IN RED

16 JUL 2013

By: Peta Mulla (Name)
MEDQ

REFER TO ENCLOSED LANDSCAPE
PLANS FOR DETAILS ON
TREES LANDSCAPE

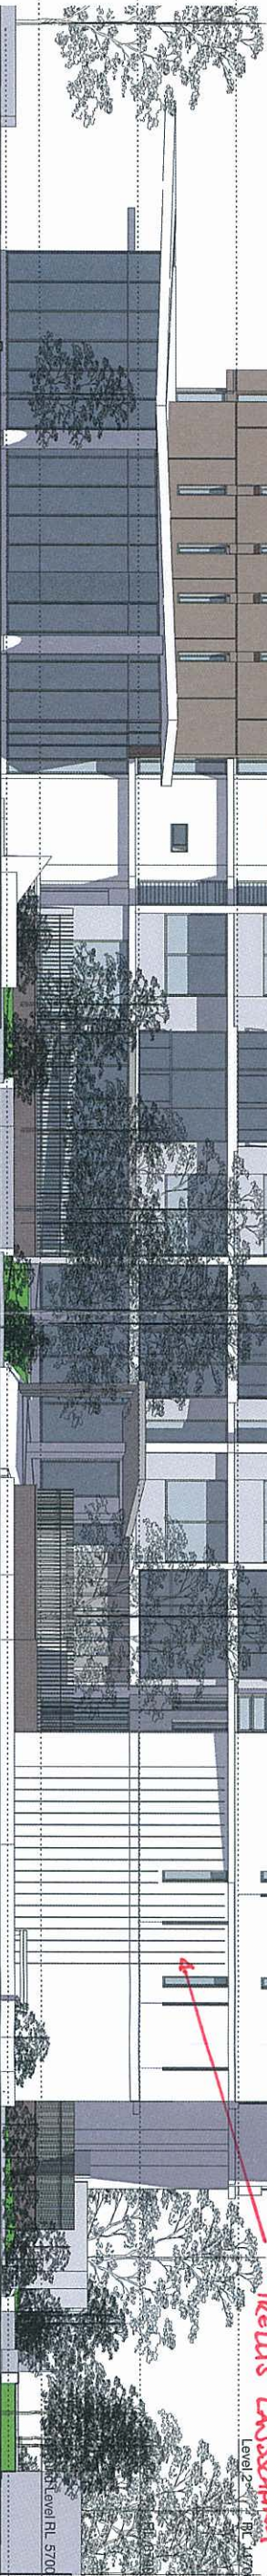

Brookfield
Residential Properties



PORTSIDE BUILDING 2

NORTH ELEVATION PRELIMINARY REV. P24

JOB: 8408810
DRAW: S104.01

DATE: 1 July 2013
SCALE: @ A1



© Copyright Noel Robinson Architects Pty Ltd.

INFINITY EDGE POOL

Max Height RL 59425

Roof RL 56700

Rec. Deck RL 53325

PLANS AND DOCUMENTS
referred to in the PDA APPROVAL
24 JUL 2013
MEDQ

Level 14 RL 48075

Level 13 RL 44700

Level 12 RL 41700

Level 11 RL 38700

Level 10 RL 35700

Level 9 RL 32700

Level 8 RL 29700

Level 7 RL 26700

Level 6 RL 23700

Level 5 RL 20700


Level 4 RL 17700

Level 3 RL 14700

Level 2 RL 11700

Level 1 RL 8700

Level 0 RL 5700

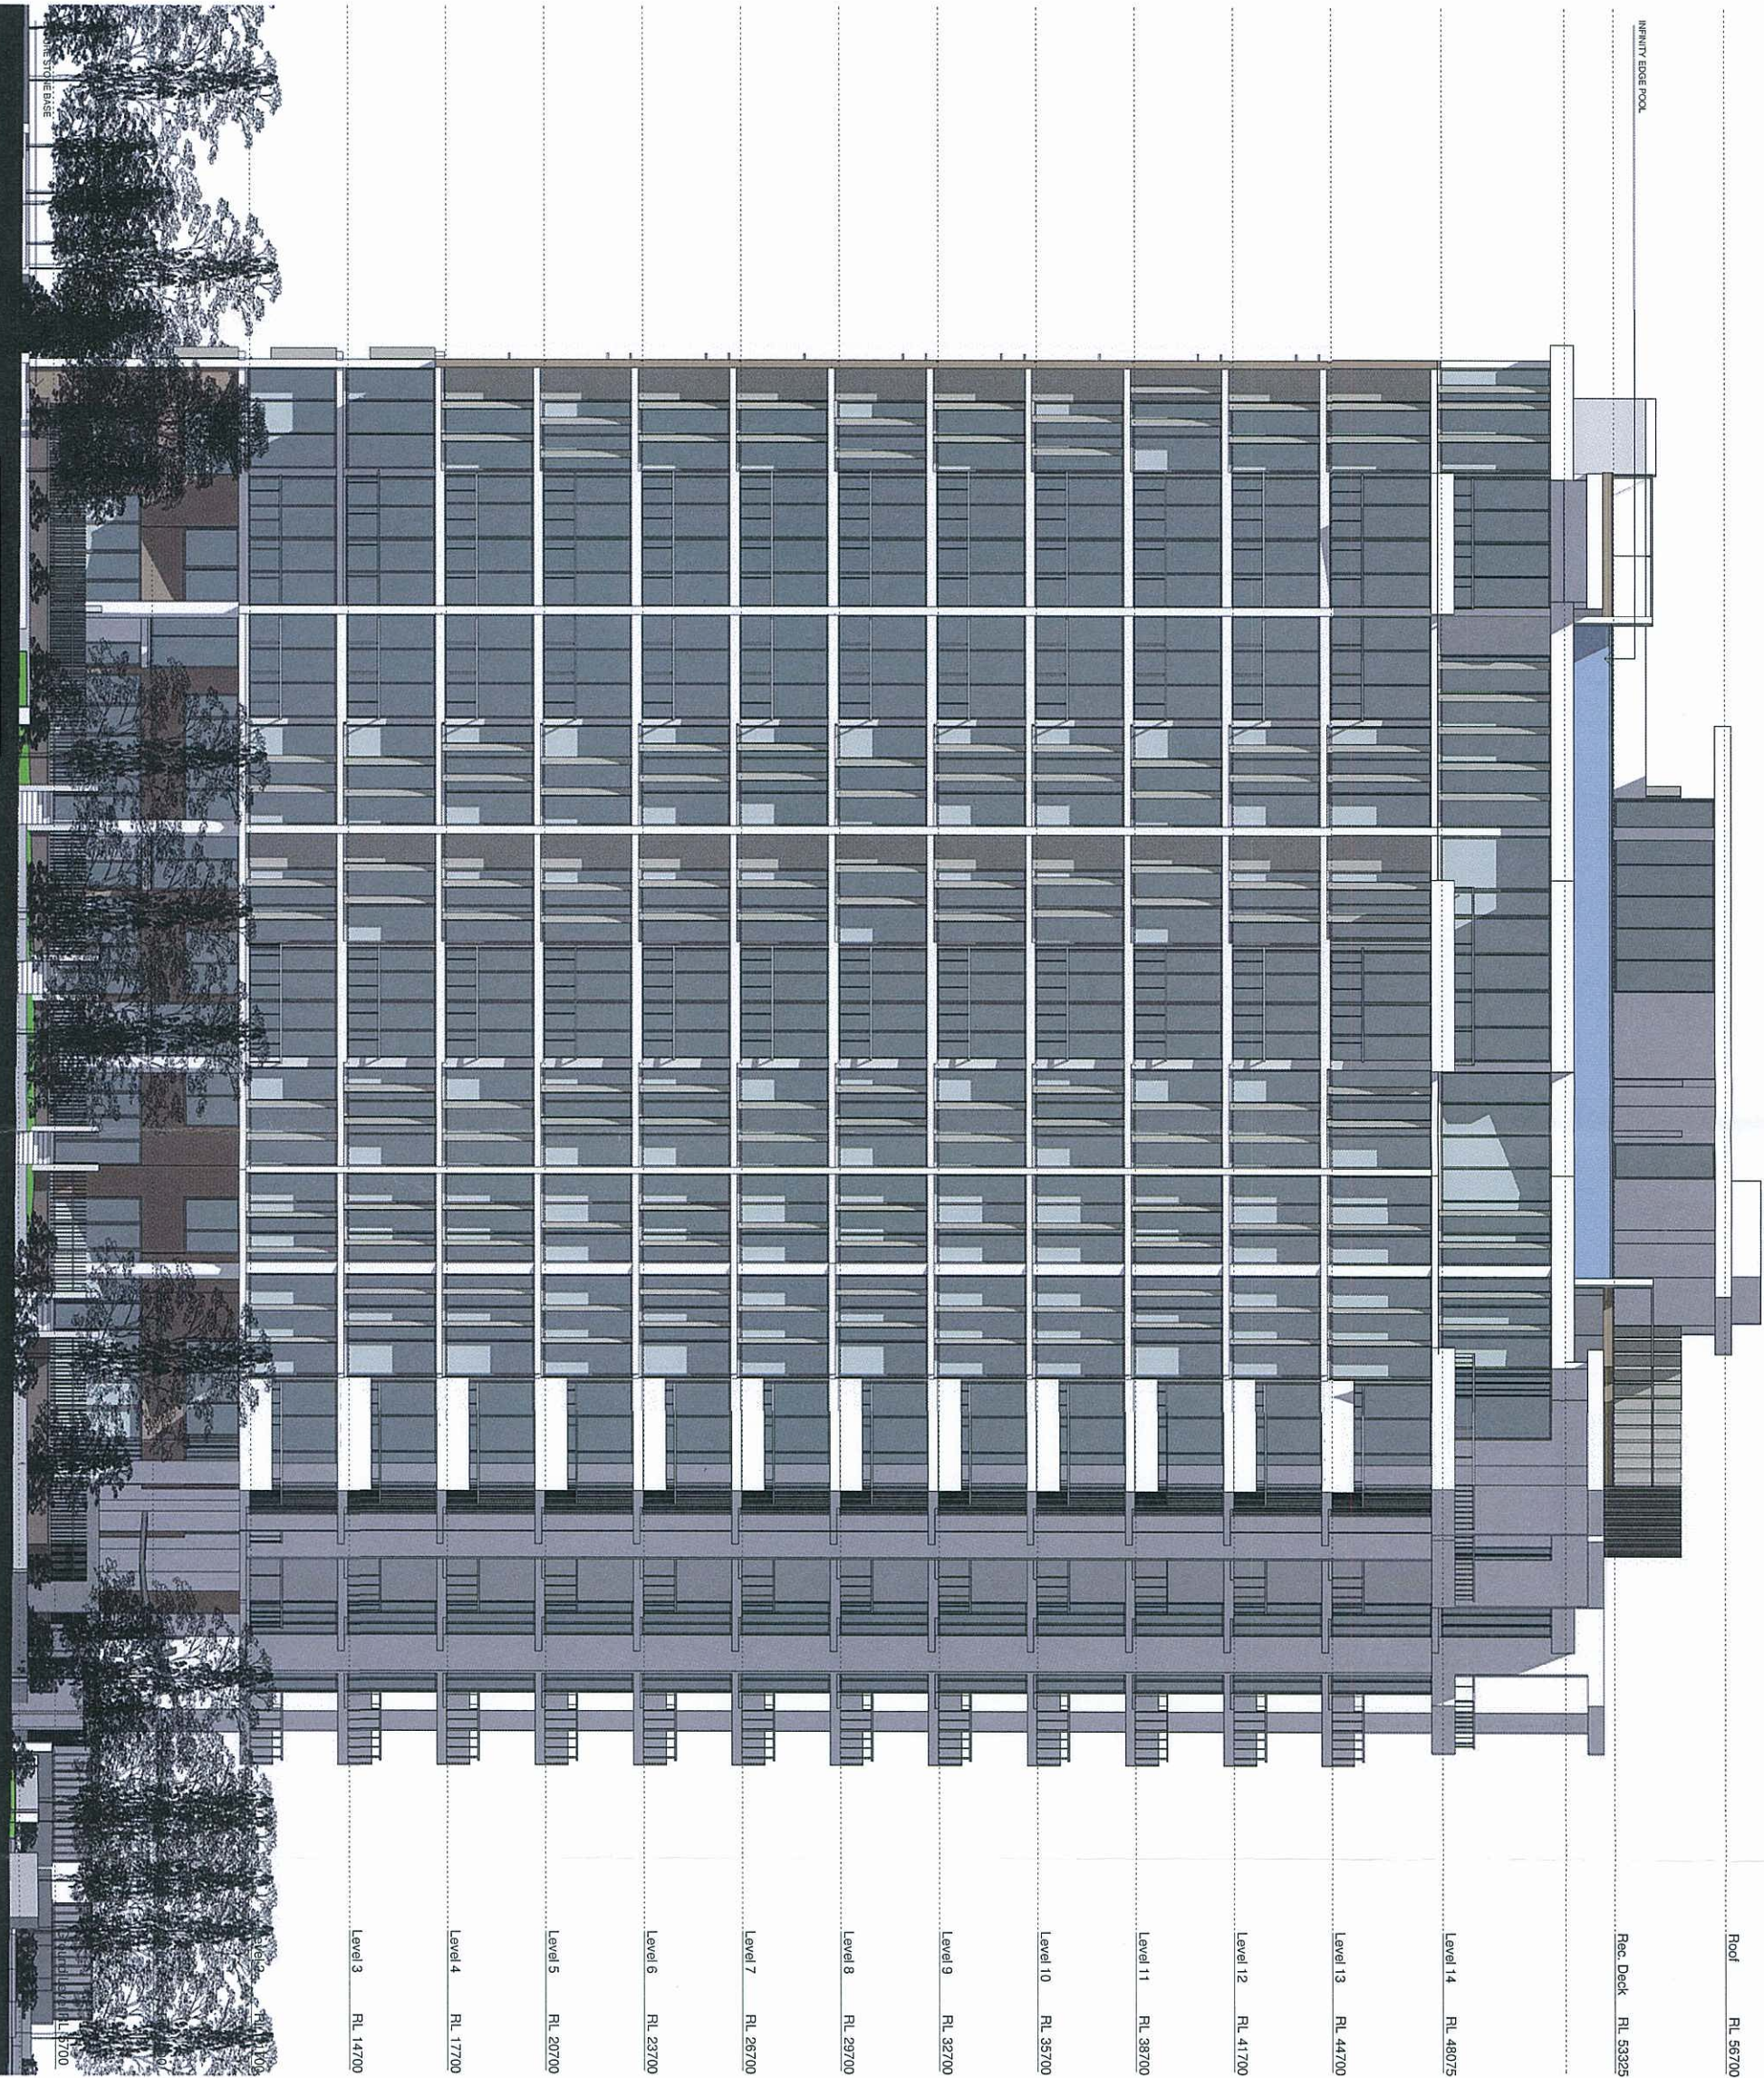

Brookfield
Residential Properties

Pinnacle
PORTSIDE BUILDING 2

PORTSIDE BUILDING 2

WEST ELEVATION
PRELIMINARY
REV. P23

JOB: 8402810
DRAW: SK04.02

DATE: 03 June 2013
SCALE: @ A1



24 JUL 2013

MEDQ

Max Height RL 59425

Roof RL 56700

Rec Deck RL 53325

Lower Roof RL 51825

Level 14 RL 48075

Level 13 RL 44700

Level 12 RL 41700

Level 11 RL 38700

Level 10 RL 35700

Level 9 RL 32700

Level 8 RL 29700

Level 7 RL 26700

Level 6 RL 23700

Level 5 RL 20700

Level 4 RL 17700

Level 3 RL 14700

Level 2 RL 11700

Level 1 RL 8700

Ground level RL 5700



Brookfield
Residential Properties



PORTSIDE BUILDING 2

SOUTH ELEVATION
PRELIMINARY

REV. P23


JOB: 84082810
DRAW: SK04.03

DATE: 03 June 2013
SCALE: @ A1



24 JUL 2013

MEDQ

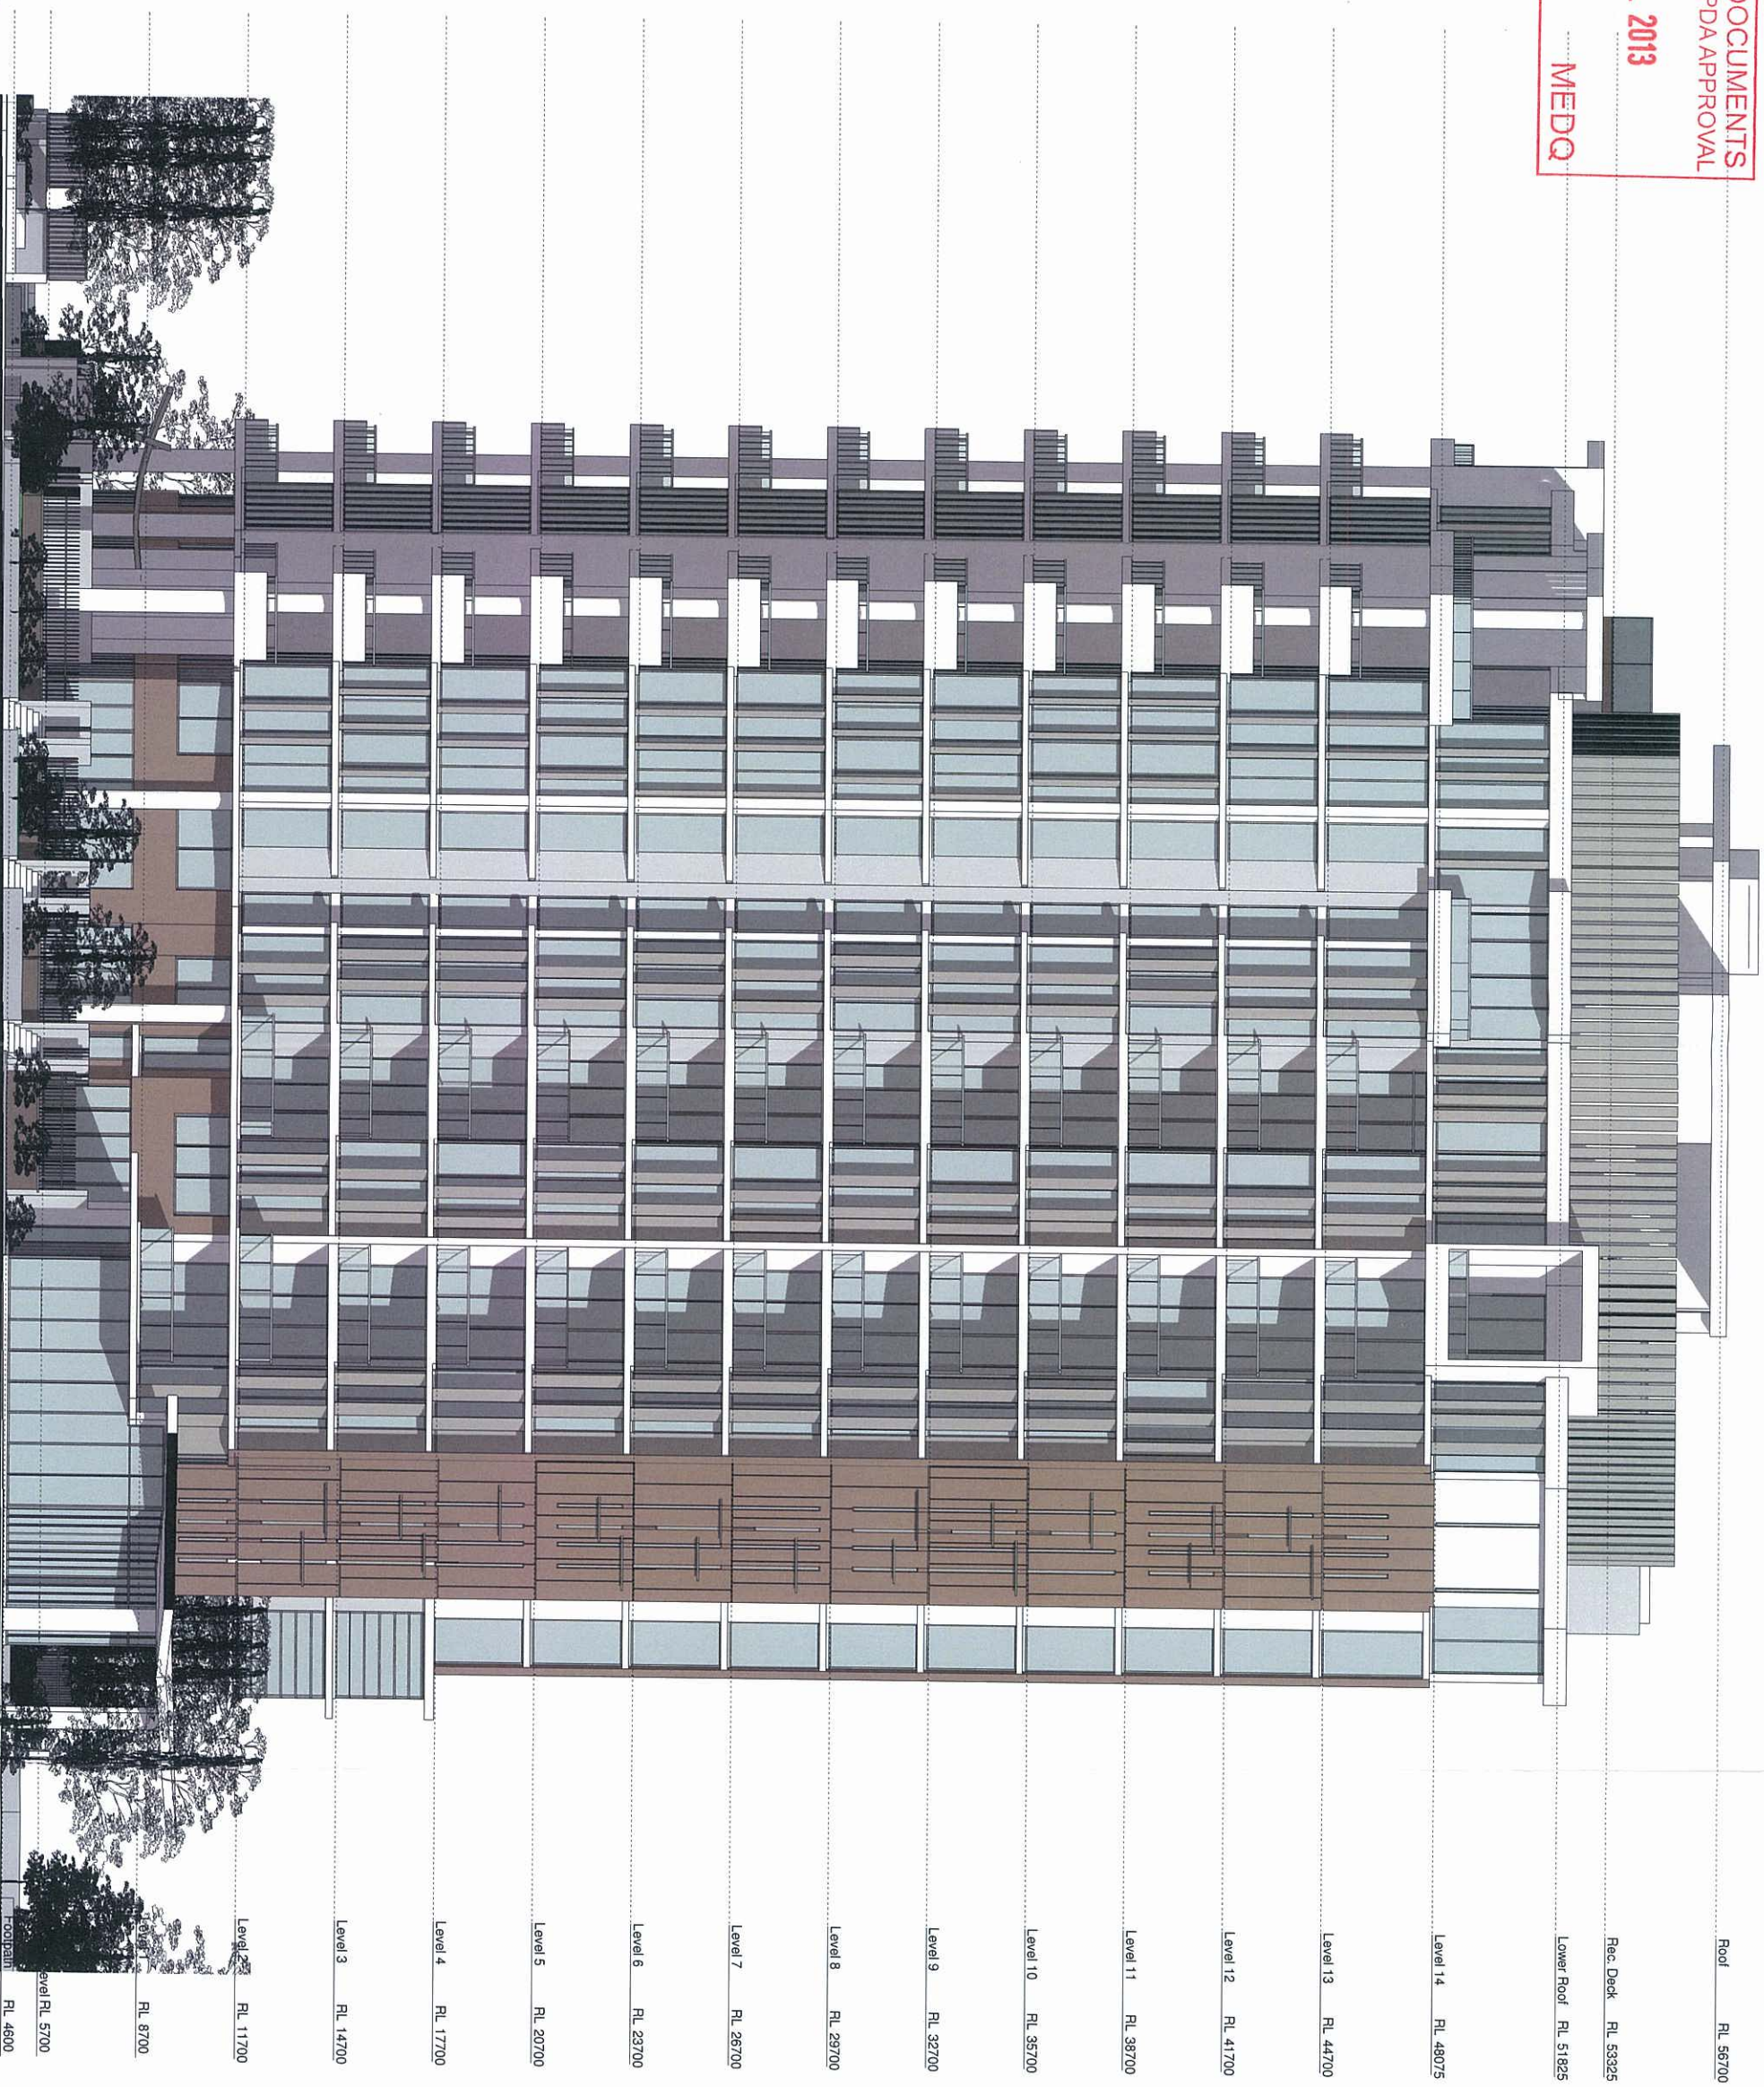Roof RL 56700

Rec. Deck RL 53325

Lower Roof RL 51825

Level 14 RL 48075

Level 13 RL 44700

Level 12 RL 41700

Level 11 RL 38700

Level 10 RL 35700

Level 9 RL 32700

Level 8 RL 29700

Level 7 RL 26700

Level 6 FL 23700

Level 5 RL 20700

Level 4 RL 17700

Level 3 RL 14700

Level 2 RL 11700

RL 8700

Level PL 5700

RL 4600



24 JUL 2013

Architectural section drawing of a building, showing the internal structure and levels. The drawing is oriented vertically, with the ground level at the bottom.

Key features and labels:


- Roof:** RL 56700
- ROOF TERRACE:** Rec. Deck RL 55325
- PENTHOUSE:** Level 14 RL 48075
- Level 13:** RL 44700
- Level 12:** RL 41700
- Level 11:** RL 38700
- Level 10:** RL 35700
- Level 9:** RL 32700
- Level 8:** RL 29700
- Level 7:** RL 26700
- Level 6:** RL 23700
- Level 5:** RL 20700
- Level 4:** RL 17700
- Level 3:** RL 14700
- Level 2:** RL 11700
- Level 1:** RL 8700
- Ground Level:** RL 5700
- Footpath:** RL 4600
- BASEMENT CARPARK:** (indicated on the left side)
- APARTMENT:** (indicated on the left side)
- ENTRY FOYER:** (indicated on the left side)

Diagram of a rectangular field with a circular pond. The field is 12m long and 8m wide. The pond is 4m in diameter. A scale bar indicates 20m.

PLANS AND DOCUMENTS
referred to in the PDA APPROVAL

24 JUL 2013

MEDQ

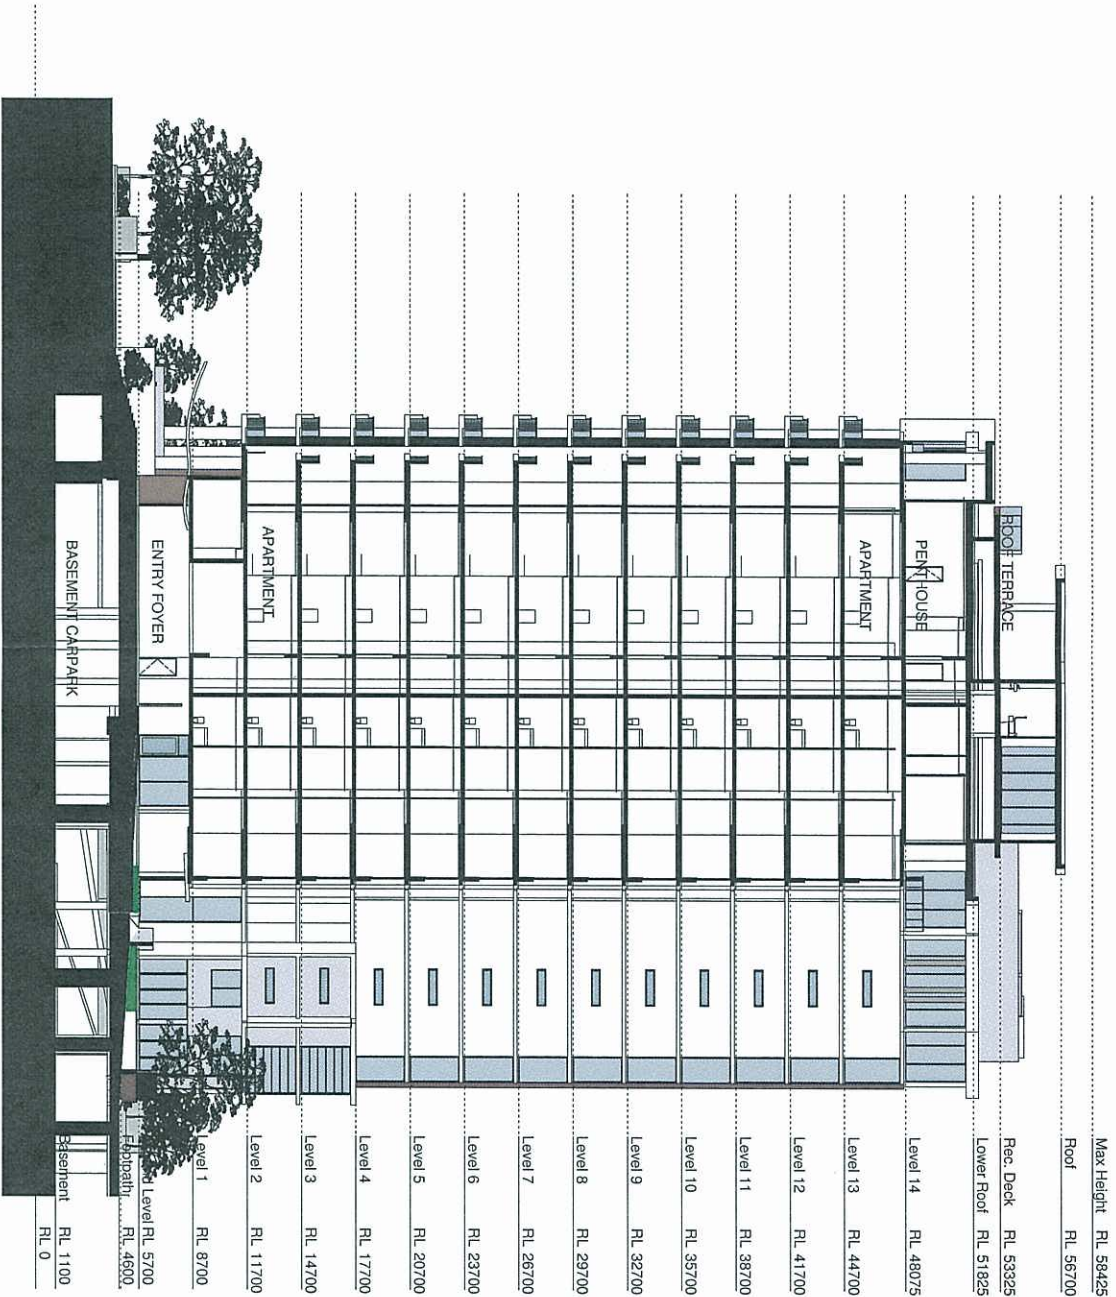

Brookfield
Residential Properties



PORTSIDE BUILDING 2

SECTION C

REV. P24

JOB: 84082610
DRAW: SK05.02

DATE: 01 July 2013
SCALE: 1:200 @ A1



PRELIMINARY