


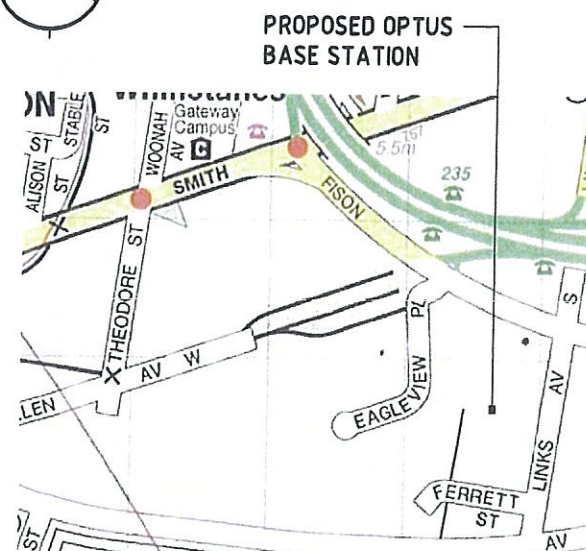


MAP REPRODUCED WITH PERMISSION OF UBD
COPYRIGHT UNIVERSAL PUBLISHERS PTY LTD DD 03/11

LOCALITY MAP

UBD 2007 BRISBANE GOLD COAST AND SUNSHINE COAST
STREET DIRECTORY MAP 141 (BRISBANE) GRID F 16

EAGLE VIEW PLACE
CAR PARKING
AREA (TYP.)

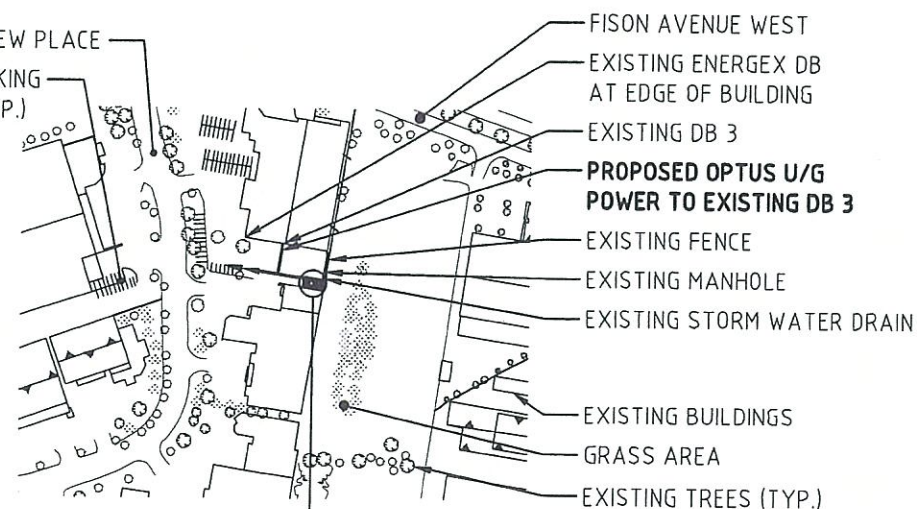

OVERALL SITE PLAN

NTS

PROPOSED OPTUS COMPOUND
SECURITY FENCE WITH 3.0m
WIDE DOUBLE ACCESS GATES

PROPOSED OPTUS LEASE
AREA (10.4m x 5.4m)

PROPOSED OPTUS
U/G POWER TO
EXISTING DB 3

PROPOSED OPTUS
FIBRE ROUTE

PROPOSED OPTUS PHASE 8
EQUIPMENT SHELTER (3.0m x
2.5m) ON CONCRETE PLINTHS

EXISTING BUILDING

PROPOSED OPTUS 450 WIDE CABLE
LADDER WITH SUPPORT POST
PROPOSED OPTUS PIT

PLANS AND DOCUMENTS
referred to in the ULDA
APPROVAL dated 18/11/11

PROPOSED OPTUS PANEL
ANTENNAS TYP. (6 OFF)

EXISTING FENCE

SECTOR 1

SECTOR 3

SECTOR 2

PROPOSED OPTUS 40m
HIGH MONOPOLE WITH
CIRCULAR HEADFRAME

MGA ZONE 56
E 508 464
N 6 965 194
AT £ MONOPOLE

DETAIL 1
NTS (100)

NOTE:
THIS DRAWING IS DIAGRAMMATIC ONLY
AND SHOULD NOT BE SCALED.
DIMENSIONS, COORDINATES, AND LEVELS
SHOWN ARE NOMINAL AND SUBJECT TO
CONFIRMATION BY SURVEYOR.

SITE ADDRESS:
6-18 EAGLEVIEW PLACE
EAGLE FARM, QLD 4510

NOTES:

1. BASIS OF DESIGN
 - > SITE INSPECTION 08/05/2011
2. PANEL ANTENNAS
 - > 2-OFF PER SECTOR (EACH 2.63m LONG) AT EL 40.0m
 - > SECTOR 1 - 0°, SECTOR 2 - 120°, SECTOR 3 - 240°
 - > MOUNTED ON CIRCULAR HEADFRAME
3. TRANSMISSION
 - > VIA OPTUS FIBRE LINK
4. EQUIPMENT SHELTER
 - > PHASE 8 (3.0m x 2.5m) SANDWICH PANEL SHELTER
 - > COLOURED "PAPER BARK"
 - > SUPPORTED ON CONCRETE PLINTHS
5. OPTUS MONOPOLE
 - > 40m HIGH MONOPOLE
 - > WITH CIRCULAR HEADFRAME AND OUTRIGGERS
6. FEEDER CABLES
 - > SIZE: 7/8" ALL SECTORS (4 OFF PER SECTOR)
 - > LENGTH: 45m ALL SECTORS
7. SITE ACCESS
 - > INDUSTRIAL ESTATE OFF EAGLEVIEW PLACE
8. ANTENNA ACCESS
 - > STEP=PEGS WITH 'LAD-SAF' PROVIDED ON MONOPOLE
9. POWER SUPPLY
 - > DETAILS TO BE CONFIRMED
10. SITE LOCATION
 - > SITE LOCATION ON THIS DRAWING IS INDICATIVE ONLY
 - > AND IS TO BE CONFIRMED BY SITE SURVEY

Rev	Date	Revision Details	TCI	KAV	HJ	ES	JYW
01	11/06/11	ISSUED FOR APPROVAL	TCI	KAV	HJ	ES	JYW
Rev	Date	Revision Details	Consultant	CAD	Designer	Verifier	Approver



TCI Level 1 118-120 Pacific Highway,
St Leonards, NSW 2055
PO Box 125 St Leonards, NSW 1590
T 02 9478 9999 F 02 9478 9900
www.tci.com.au

Intelligent Solutions

Client:

'yes'
OPTUS

Project:

MOBILE NETWORK
AUSTRALIA
PB301 - B8114 - F
EAGLE FARM INDUSTRIAL
EAGLE FARM, QLD 4009

Drawing Title:

DRAFT SITE LAYOUT

Drawing Status:

FOR APPROVAL

Drawing No.

B8114F-P1

Revision

01

NOTE:
THIS DRAWING IS DIAGRAMMATIC ONLY
AND SHOULD NOT BE SCALED.


EL 4.1315m TOP OF PROPOSED OPTUS PANEL ANTENNAS

EL 40.0m TOP OF PROPOSED OPTUS MONOPOLE
& PROPOSED OPTUS PANEL ANTENNAS (6 OFF)

PROPOSED OPTUS PANEL ANTENNAS
ON CIRCULAR HEADFRAME

PLANS AND DOCUMENTS
referred to in the ULDA
APPROVAL dated 18/11/11

PROPOSED OPTUS 40m
HIGH MONOPOLE

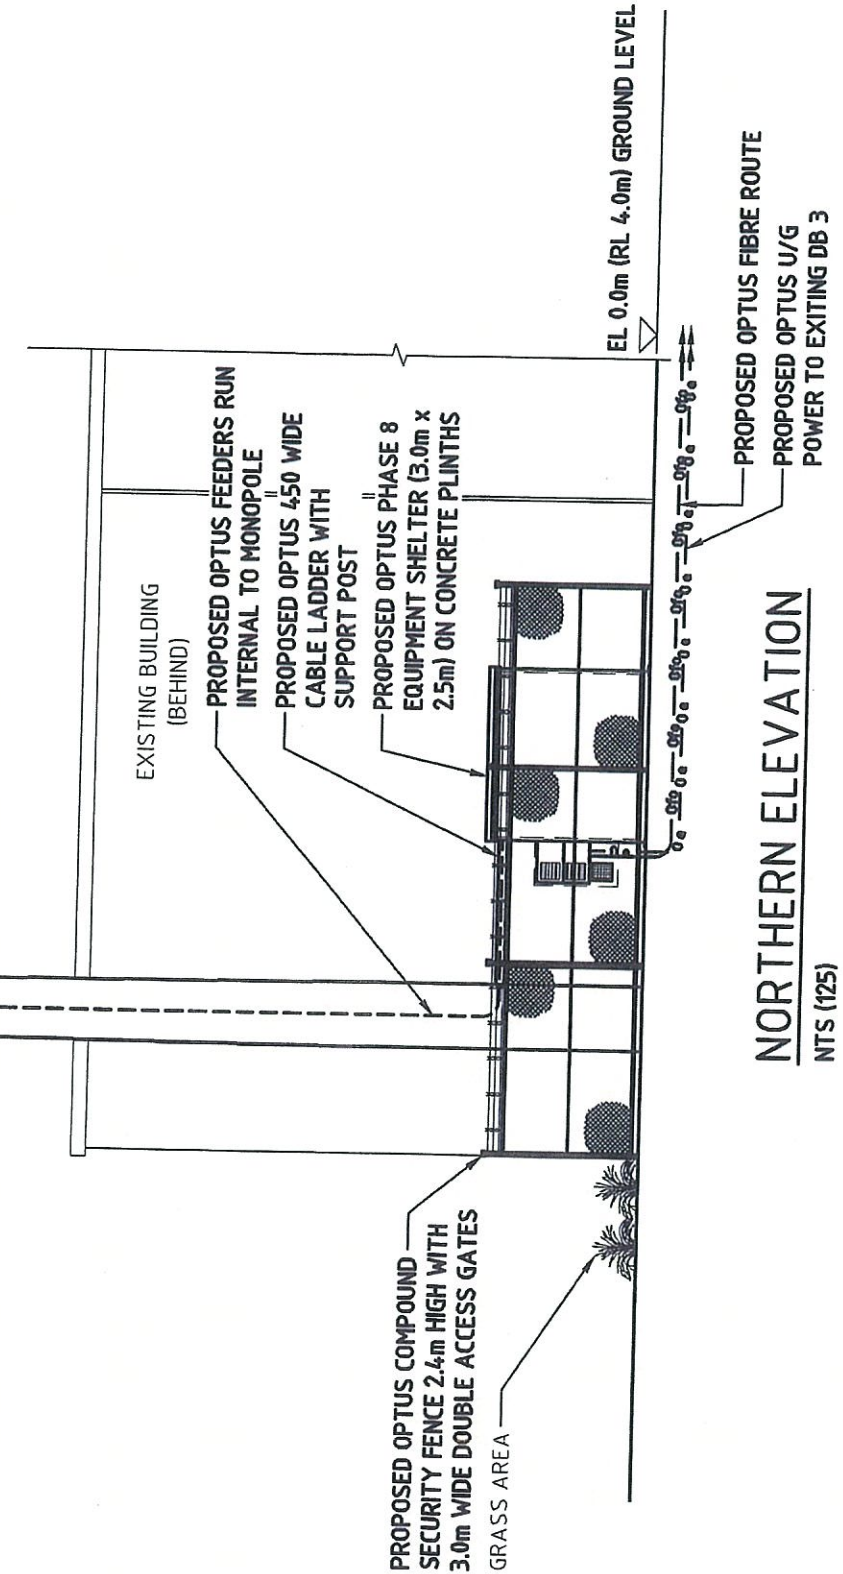

Rev	Date	Revision Details	Consultant	CAD	Designer	Verifier	Approver
01	01/06/11	ISSUED FOR APPROVAL	TCI	KAV	HJ	ES	JYW



TCI Level 1 118-120 Pacific Highway
St Leonards NSW 2085
PO Box 125, St Leonards, NSW 1590
T 02 9478 9999 F 02 9478 9900
www.tci.com.au

Intelligent Solutions

Client:

'yes'
OPTUS

Project:

MOBILE NETWORK
AUSTRALIA
PB301 - B8114 - F
EAGLE FARM INDUSTRIAL
EAGLE FARM, QLD 4009

Drawing Title:

DRAFT SITE ELEVATION

Drawing Status:

FOR APPROVAL

Drawing No

B8114F-P2

Revision

01