


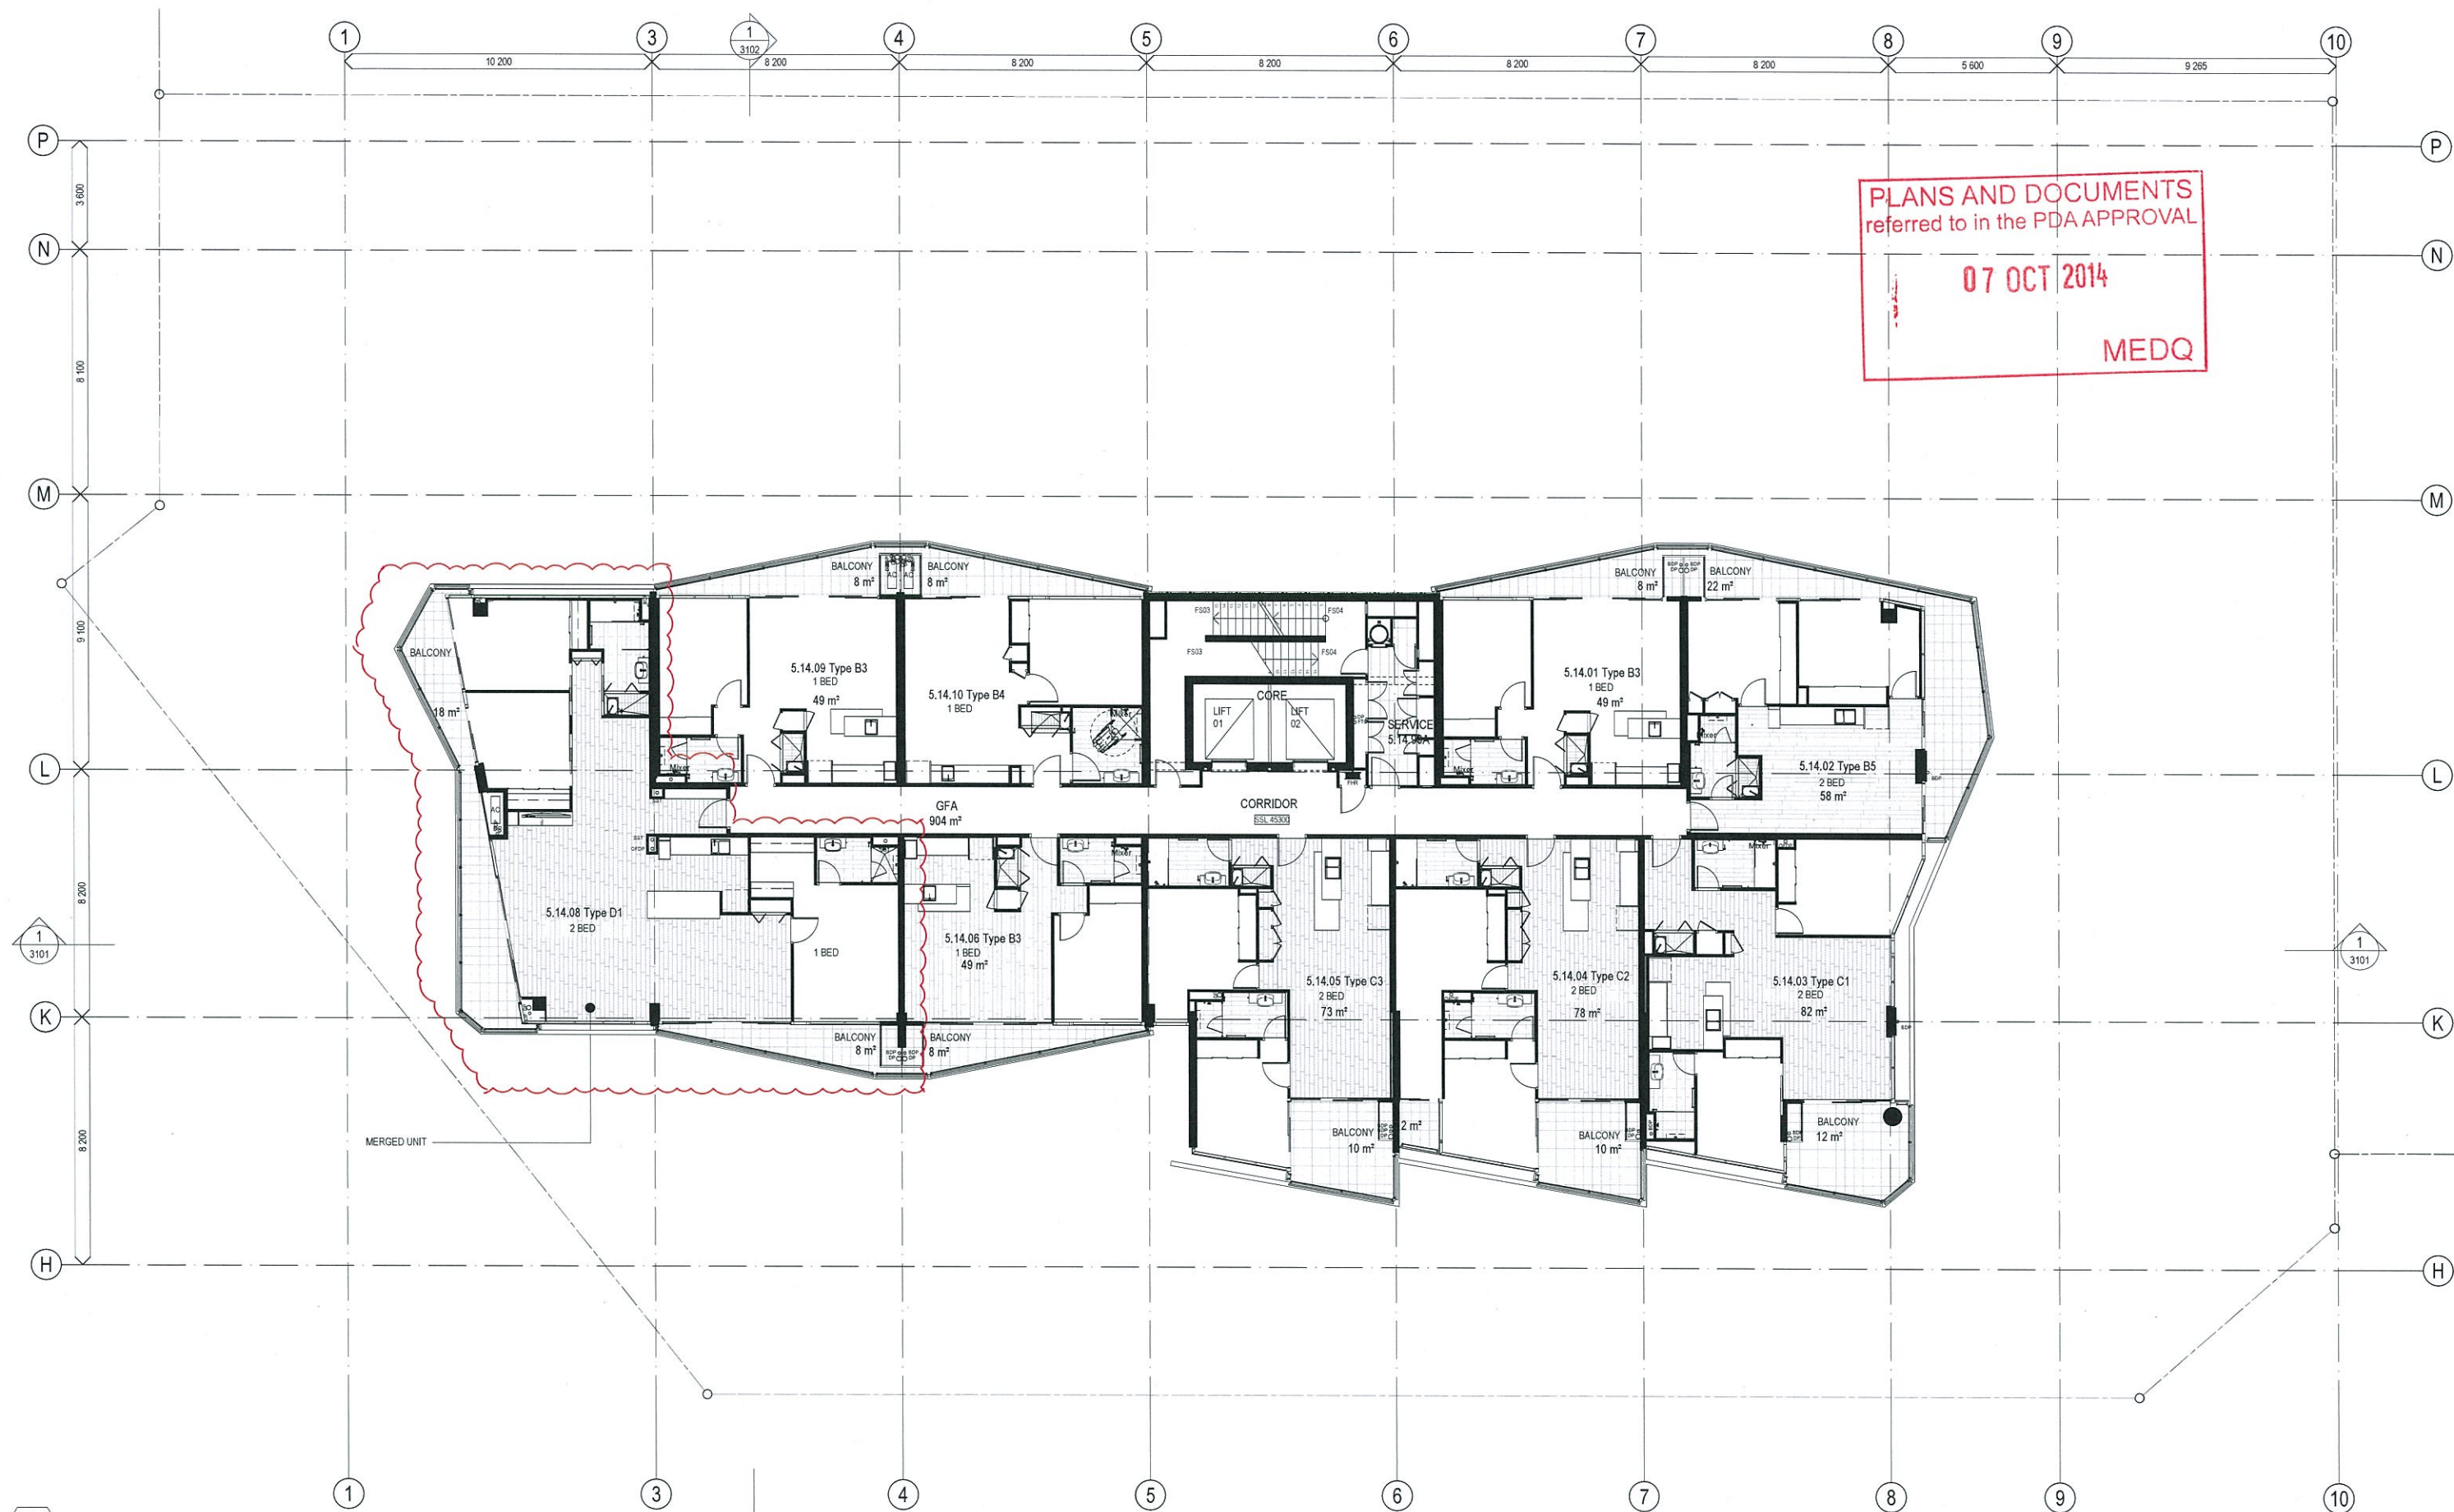

1 FLOOR PLAN - LEVEL 14
SCALE 1:100 @ A1
SCALE 1:200 @ A3

Schematic
PROXIMITY HAMILTON (BLDG 5)

PROXIMITY.
HAMILTON




Issue	Revision	Date	In.
03	DA AMENDMENT-RFI	140916	DL
02	DA AMENDMENT-RFI	130905	LM
01	DA AMENDMENT-RFI	130730	LM
00	DA AMENDMENT	130515	LM

Client
OAKSTEAD HARBOUR PROJECT PTY LTD
Project Name and Location
PROXIMITY HAMILTON (BLDG 5), 37B HARBOUR ROAD, HAMILTON
Drawing Title
FLOOR PLAN - LEVEL 14

Scale 1:100@A1	Date 130730	Job no. 4606
Drawn LM	Checked KV/SB	Approved SB
Drawing no. SD 2017	Issue 03	

Cottee Parker Architects Pty Ltd
ABN 77 010 924 106
Brisbane Office
201 Montague Road
West End QLD 4101
T 617 3846 7422
F 617 3846 7433
W www.cotteeparker.com.au



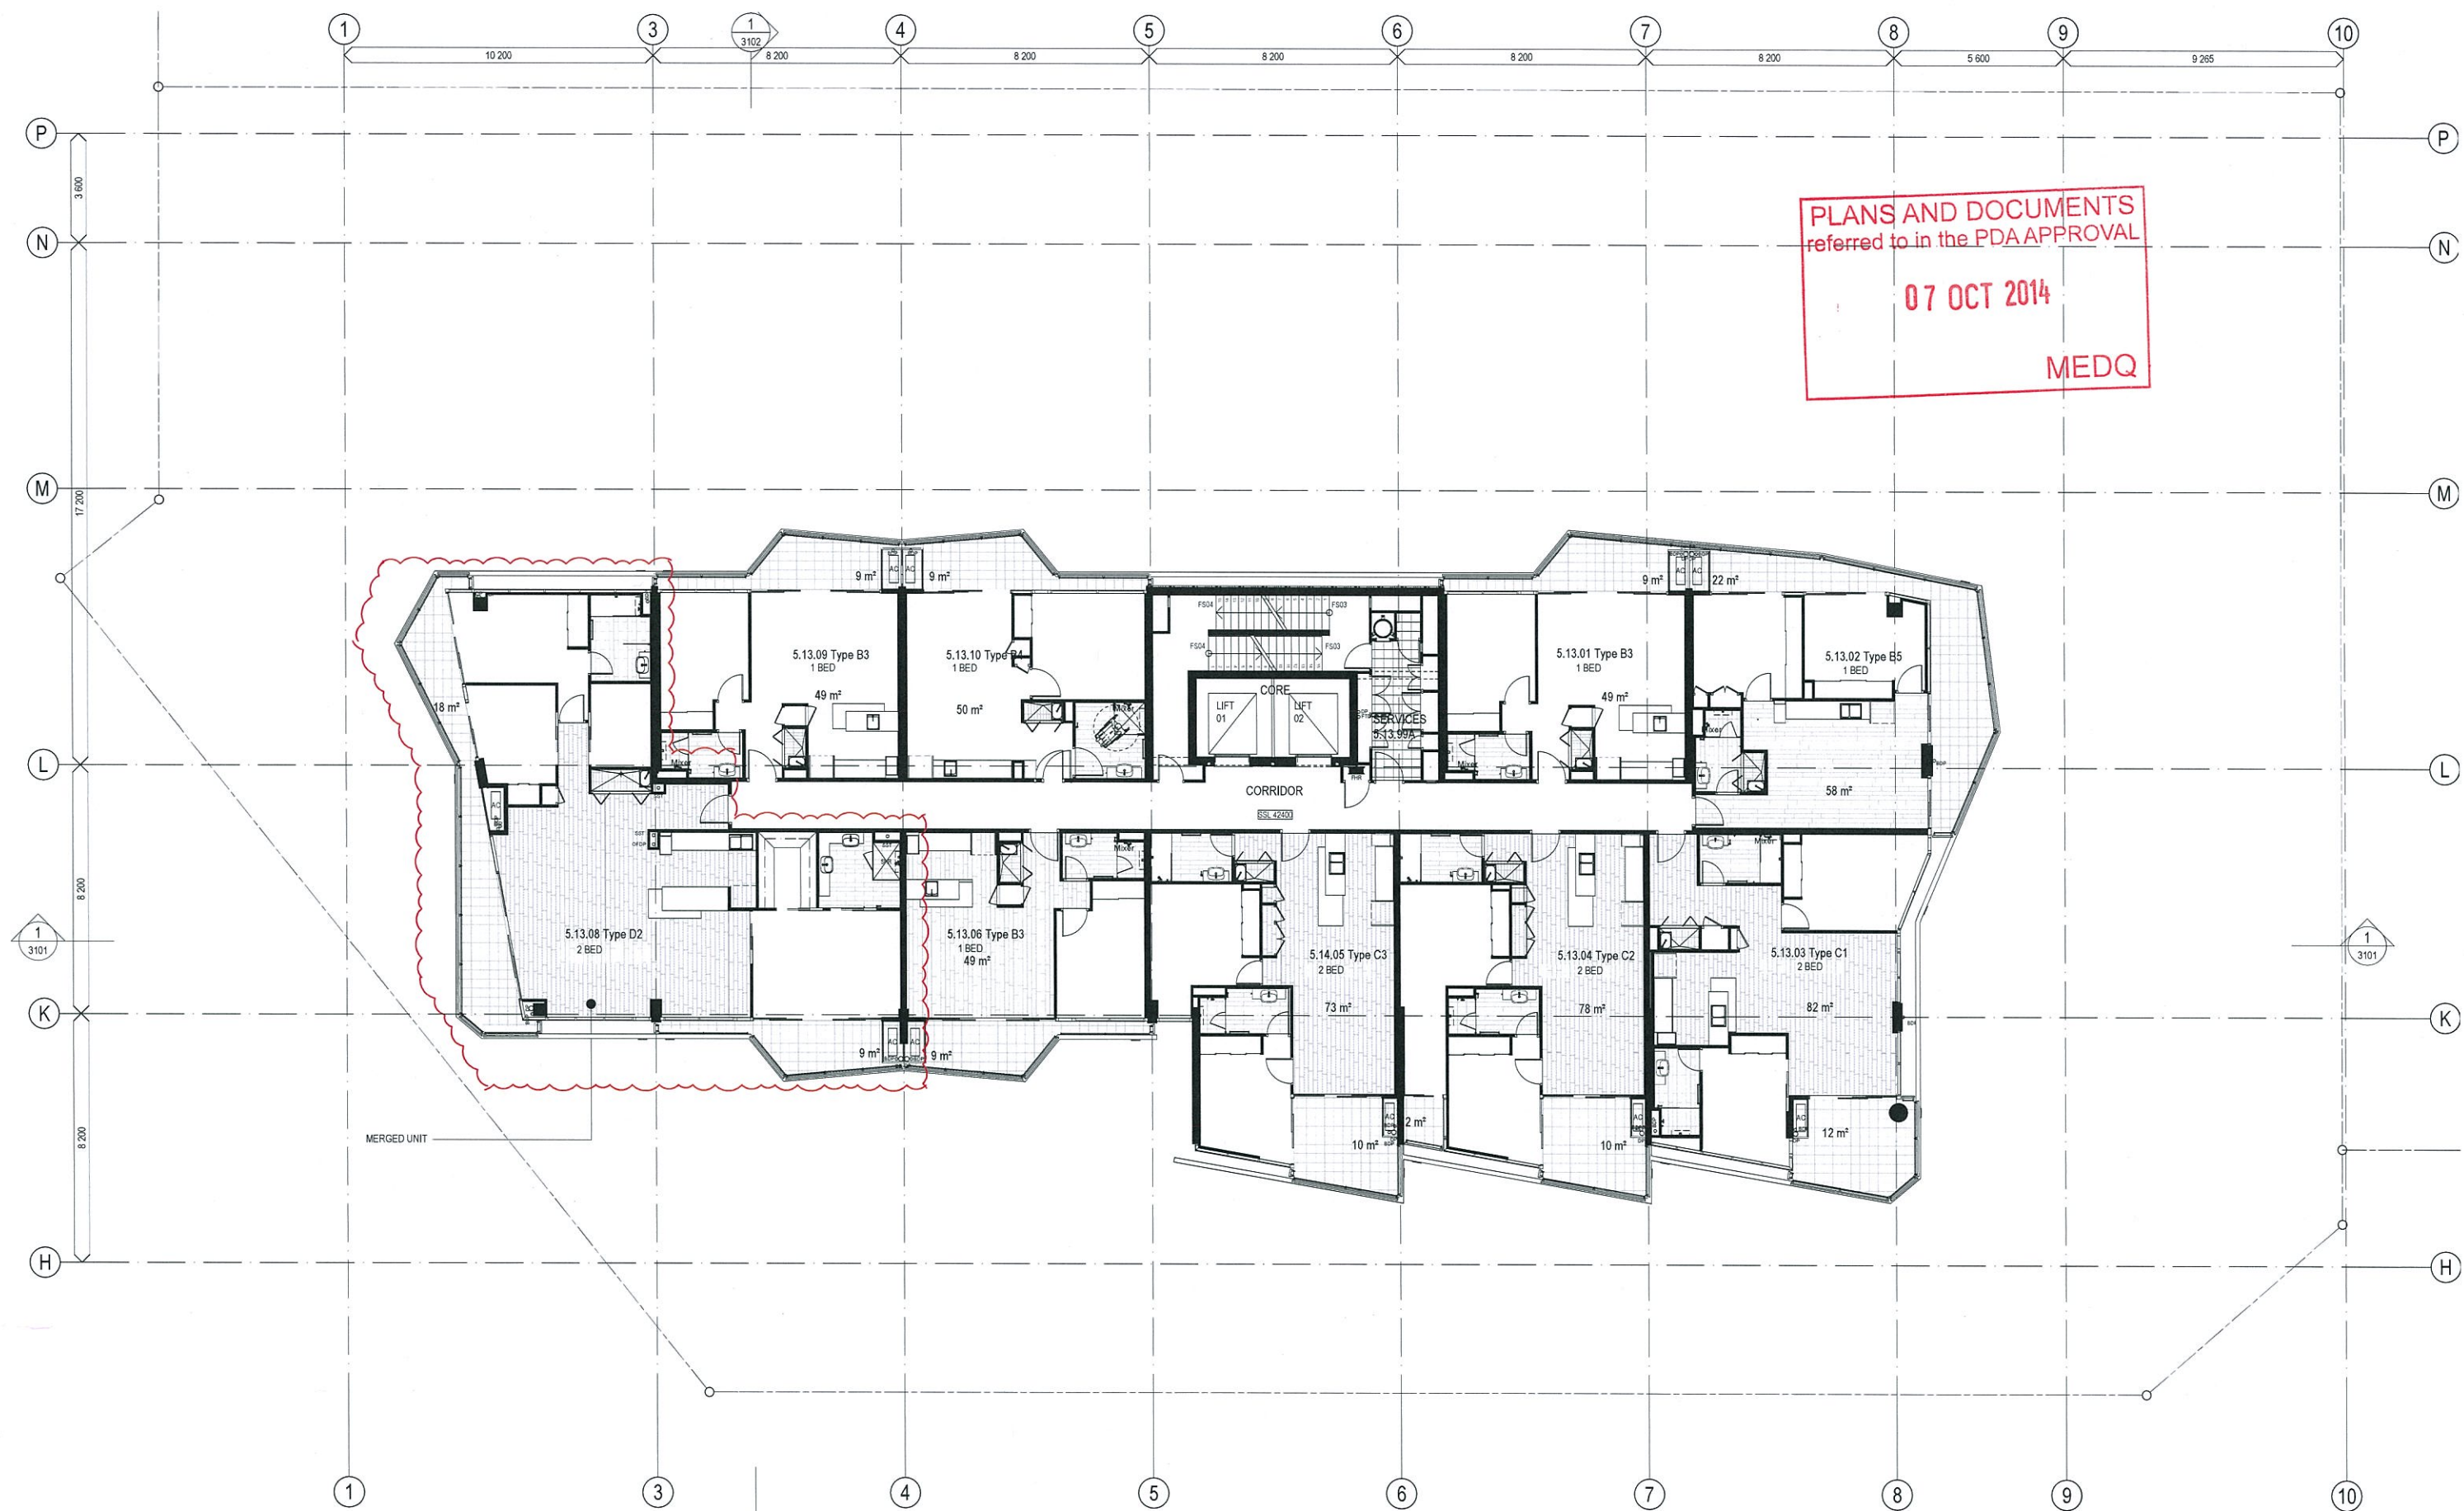

1 FLOOR PLAN - LEVEL 13
SCALE 1:100 @ A1
SCALE 1:200 @ A3

Schematic
PROXIMITY HAMILTON (BLDG 5)

COPYRIGHT COTTEE PARKER ARCHITECTS PTY LTD
Team work: i:\New CPA Brisbane Bldg 5\Hamilton Building 5 Master: 16/09/2014 10:24 AM

PROXIMITY.
HAMILTON




Issue	Revision	Date	In.
03	DA AMENDMENT-RFI	14/09/16	DL
02	DA AMENDMENT-RFI	13/09/05	LM
01	DA AMENDMENT-RFI	13/07/30	LM
00	DA AMENDMENT	13/05/15	LM
Amendments			

Client
OAKSTEAD HARBOUR PROJECT PTY LTD
Project Name and Location
PROXIMITY HAMILTON (BLDG 5), 37B HARBOUR ROAD, HAMILTON
Drawing Title
FLOOR PLAN - LEVEL 13

Scale 1:100@A1	Date 13/07/30	Job no. 4606
Drawn LM	Checked KV/SB	Approved SB
Drawing no. SD 2015	Issue 03	

Cottee Parker Architects Pty Ltd
ABN 77 010 924 106
Brisbane Office
201 Montague Road
West End QLD 4101
T 617 3846 7422
F 617 3846 7433
W www.cotteeparker.com.au



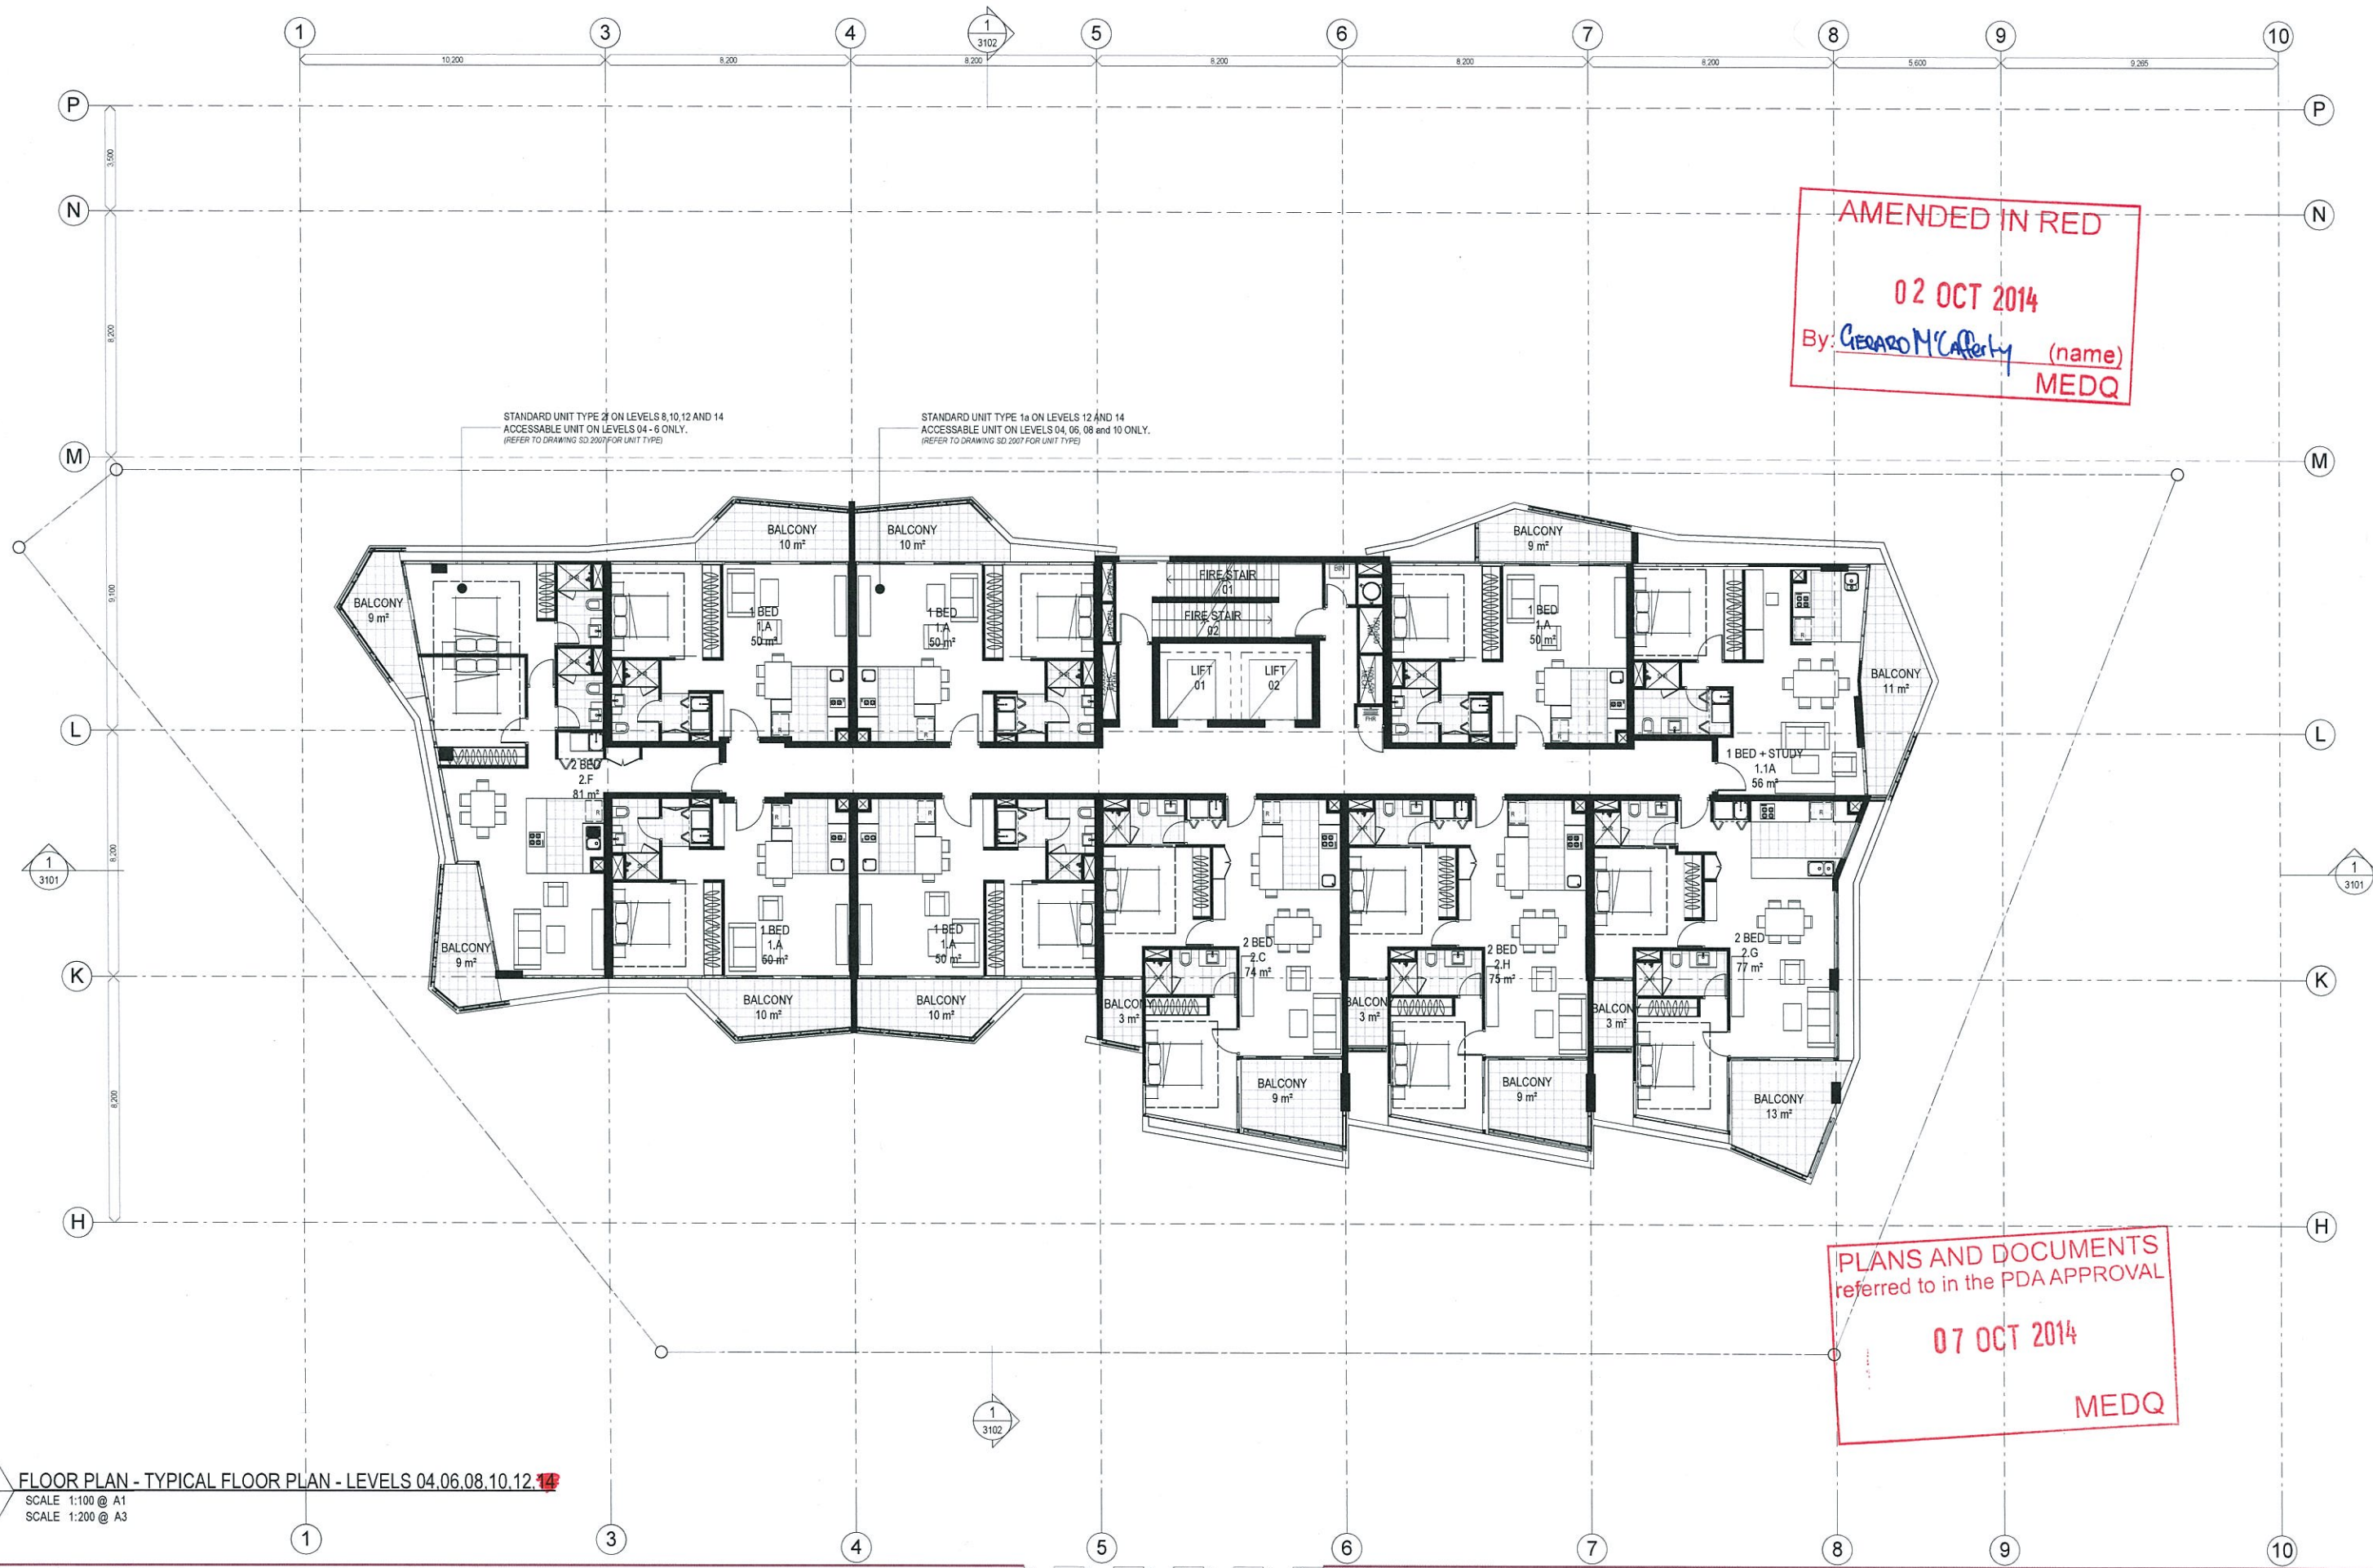

1 FLOOR PLAN - TYPICAL FLOOR PLAN - LEVELS 04,06,08,10,12,14
SCALE 1:100 @ A1
SCALE 1:200 @ A3



Issue	Revision	Date	In.
01	DA SUBMISSION-INFO REQUEST	03/02/2012	MMW
02	DA SUBMISSION	22/12/2011	MMW
Amendments			

Client
BROOKFIELD MULTIPLEX PORTSIDE WHARF STAGE 2 Pty Ltd A.C.N. 127 026 395

Project Name and Location
PORTSIDE WHARF BUILDING 5, PORTSIDE WHARF, HAMILTON

Drawing Title
TYPICAL FLOOR PLAN - LEVELS 04,06,08,10,12,14


Scale As Shown	Date JAN 2012	Job no. 35788
Drawn LM	Checked SB	Approved SB
Drawing no. SD 2006	Issue 01	

Cottee Parker Architects Pty Ltd
ABN 77 010 924 106

Brisbane Office
201 Montague Road
West End QLD 4101

T 617 3846 7422
F 617 3846 7433
W www.cottee-parker.com.au



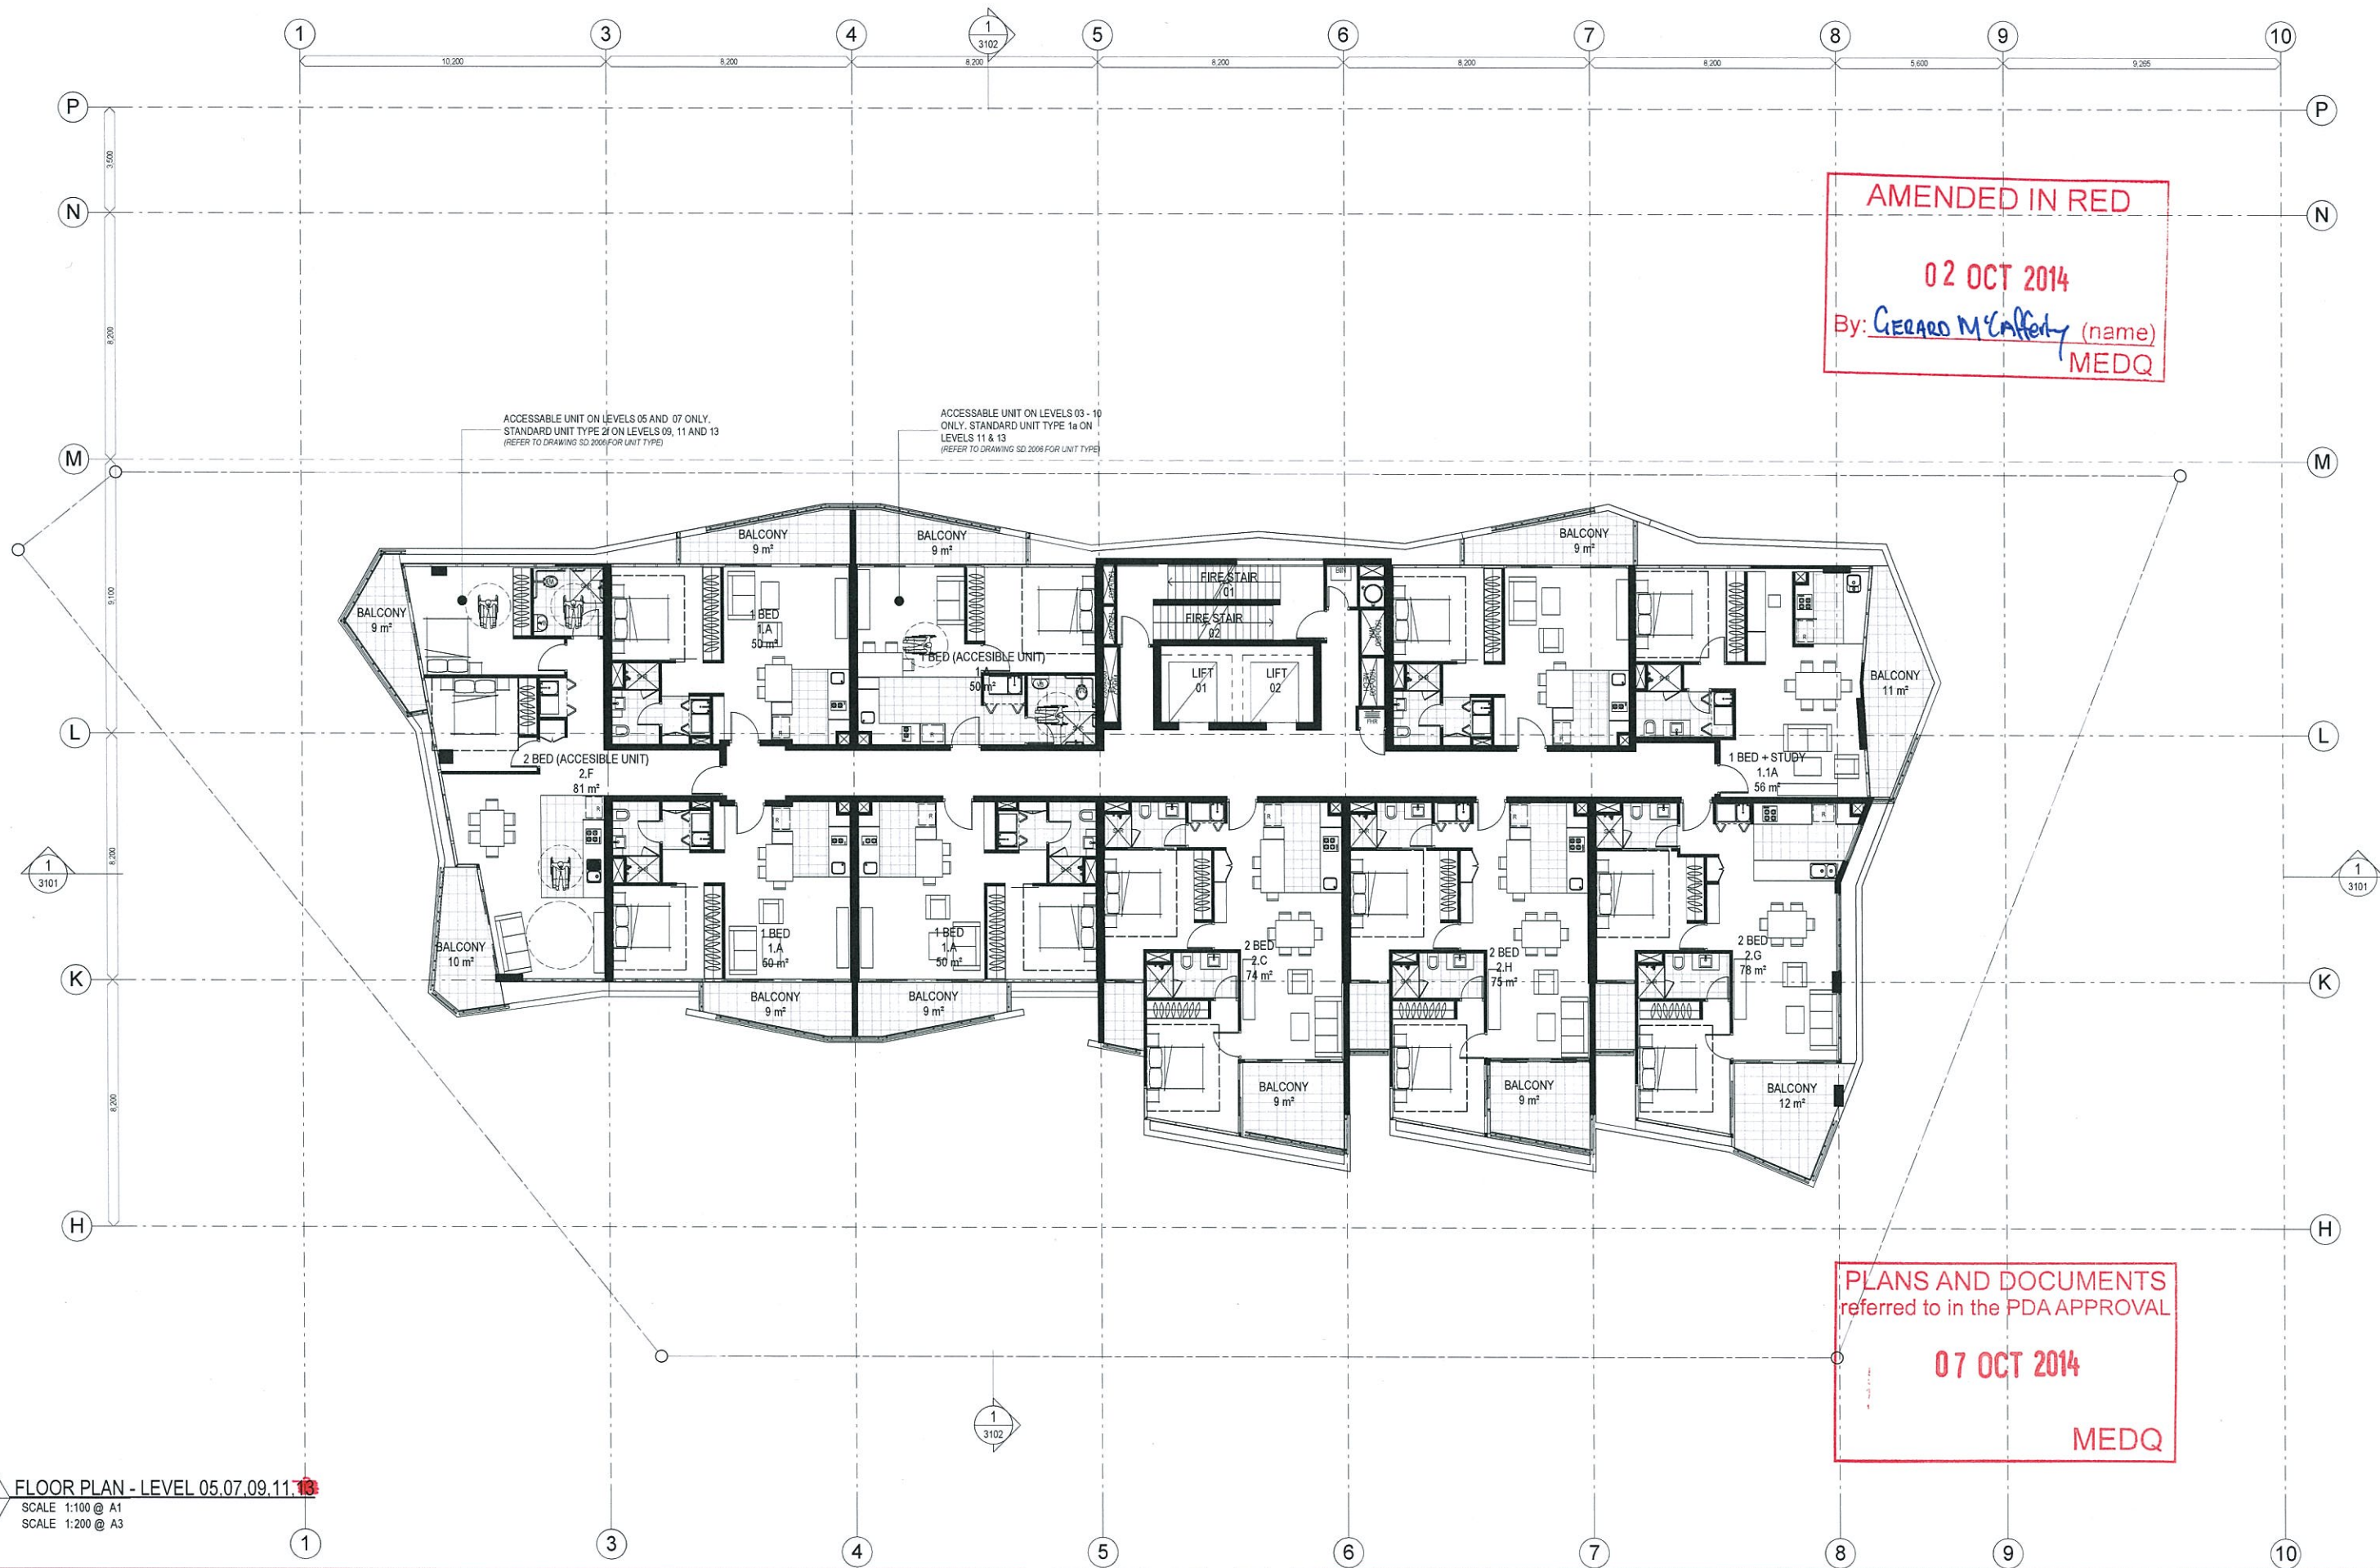

1 FLOOR PLAN - LEVEL 05,07,09,11,13
SCALE 1:100 @ A1
SCALE 1:200 @ A3

Schematic
PORTSIDE WHARF BUILDING 5

Brookfield
Residential Properties



Issue	Revision	Date	In.
01	DA SUBMISSION - INFO REQUEST	03/02/2012	MM
02	DA SUBMISSION	22/12/2011	JMM
Amendments			

Client
BROOKFIELD MULTIPLEX PORTSIDE WHARF STAGE 2 Pty Ltd A.C.N. 127 026 395
Project Name and Location
PORTSIDE WHARF BUILDING 5, PORTSIDE WHARF, HAMILTON
Drawing Title
FLOOR PLAN - LEVEL 05,07,09,11,13

Scale
As Shown
Date
JAN 2012
Drawn
LM
Checked
SB
Drawing no.
SD 2007

Job no.
3578B
Approved
SB
Issue
01

Cottee Parker Architects Pty Ltd
ABN 77 010 924 106
Brisbane Office
201 Montague Road
West End QLD 4101
T 617 3846 7422
F 617 3846 7433
W www.cotteeparker.com.au

**COTTEE
PARKER**