


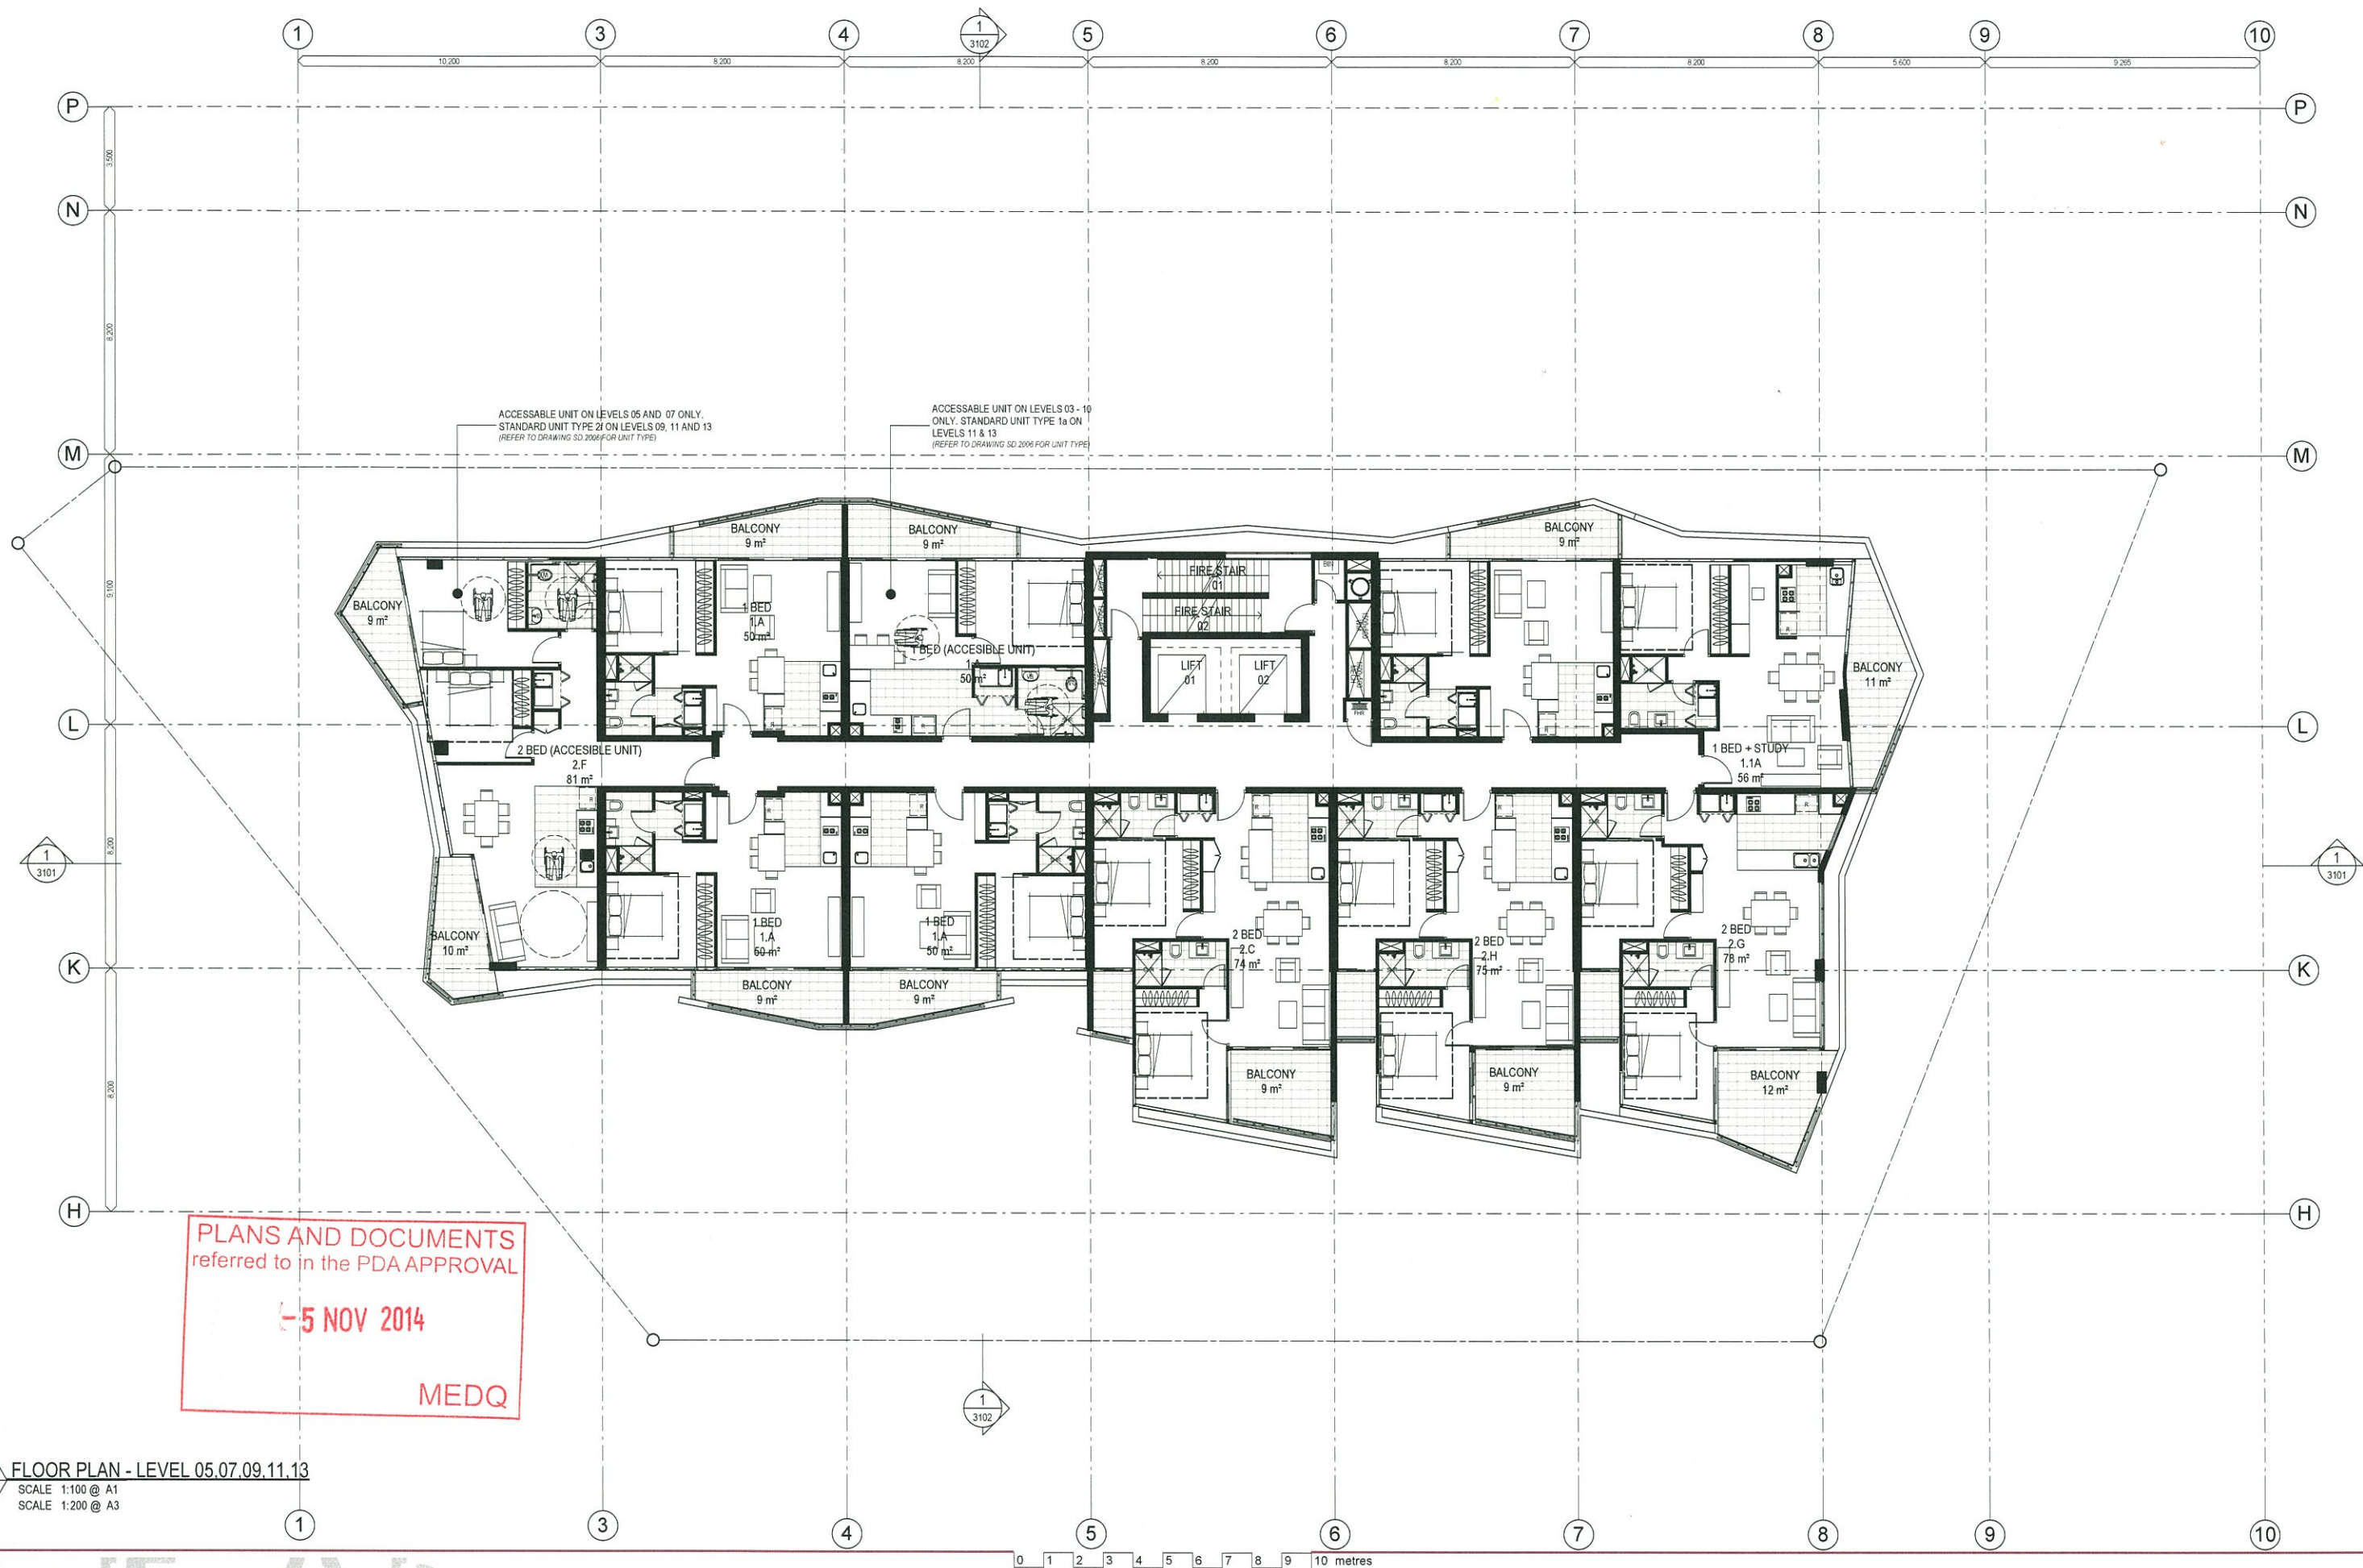

1 FLOOR PLAN - LEVEL 05,07,09,11,13
SCALE 1:100 @ A1
SCALE 1:200 @ A3

Schematic

PORTSIDE WHARF BUILDING 5

COPYRIGHT COTTEE PARKER ARCHITECTS PTY LTD
Teamwork / C:\PAB\13-05\01\3183 Portside Building 5 SD Master 3/02/2012 4:26 PM

Brookfield
Residential Properties



Issue	Revision	Date	In.
01	DA SUBMISSION-INFO REQUEST	01/02/2012	M/W
02	DA SUBMISSION	23/12/2011	M/W
Amendments			

Client
BROOKFIELD MULTIPLEX PORTSIDE WHARF STAGE 2 Pty Ltd A.C.N 127 026 395

Project Name and Location
PORTSIDE WHARF BUILDING 5, PORTSIDE WHARF, HAMILTON

Drawing Title
FLOOR PLAN - LEVEL 05,07,09,11,13

Scale As Shown	Date JAN 2012	Job no. 3578B
Drawn LM	Checked SB	Approved SB
Drawing no. SD 2007	Issue 01	

Cottee Parker Architects Pty Ltd
ABN 77 010 924 106
Brisbane Office
201 Montague Road
West End QLD 4101
T 617 3846 7422
F 617 3846 7433
W www.cotteeparker.com.au

