



OVERALL SITE PLAN

0 10 20 30 40 50m
Scale 1:1000@A3



808 MACARTHUR AVE, HAMILTON

PLANS AND DOCUMENTS
referred to in the PDA APPROVAL


- 4 NOV 2014

MEDQ



MPS
Architects

1300 368 090
www.mps.net.au
10 September 201
MPS 2600
DA-05
© copyright

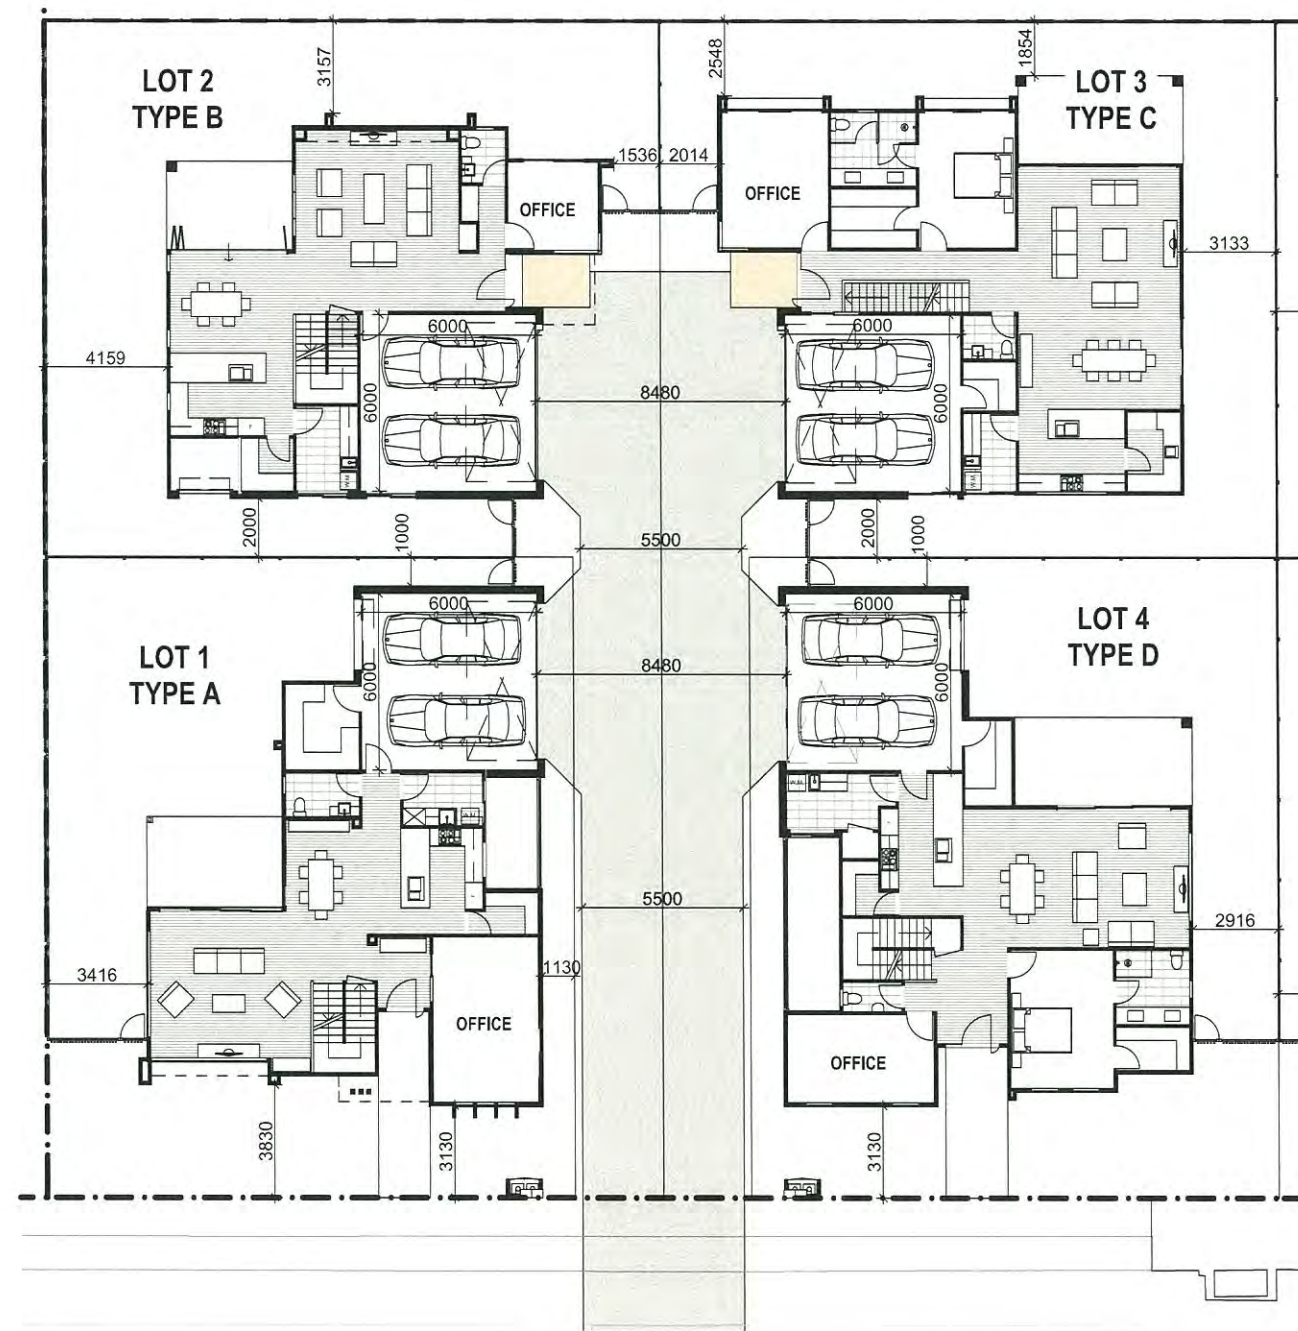

GROUND FLOOR



FIRST FLOOR

LOTS 1 - 4

0 2.5 5 7.5 10 12.5m
Scale 1:250@A3




808 MACARTHUR AVE, HAMILTON

PLANS AND DOCUMENTS
referred to in the PDA APPROVAL
- 4 NOV 2014
MEDQ


creation
HOMES

MPS
Architects

1300 368 090
www.mps.net.au
10 September 201
MPS 2600
DA-06
© copyright

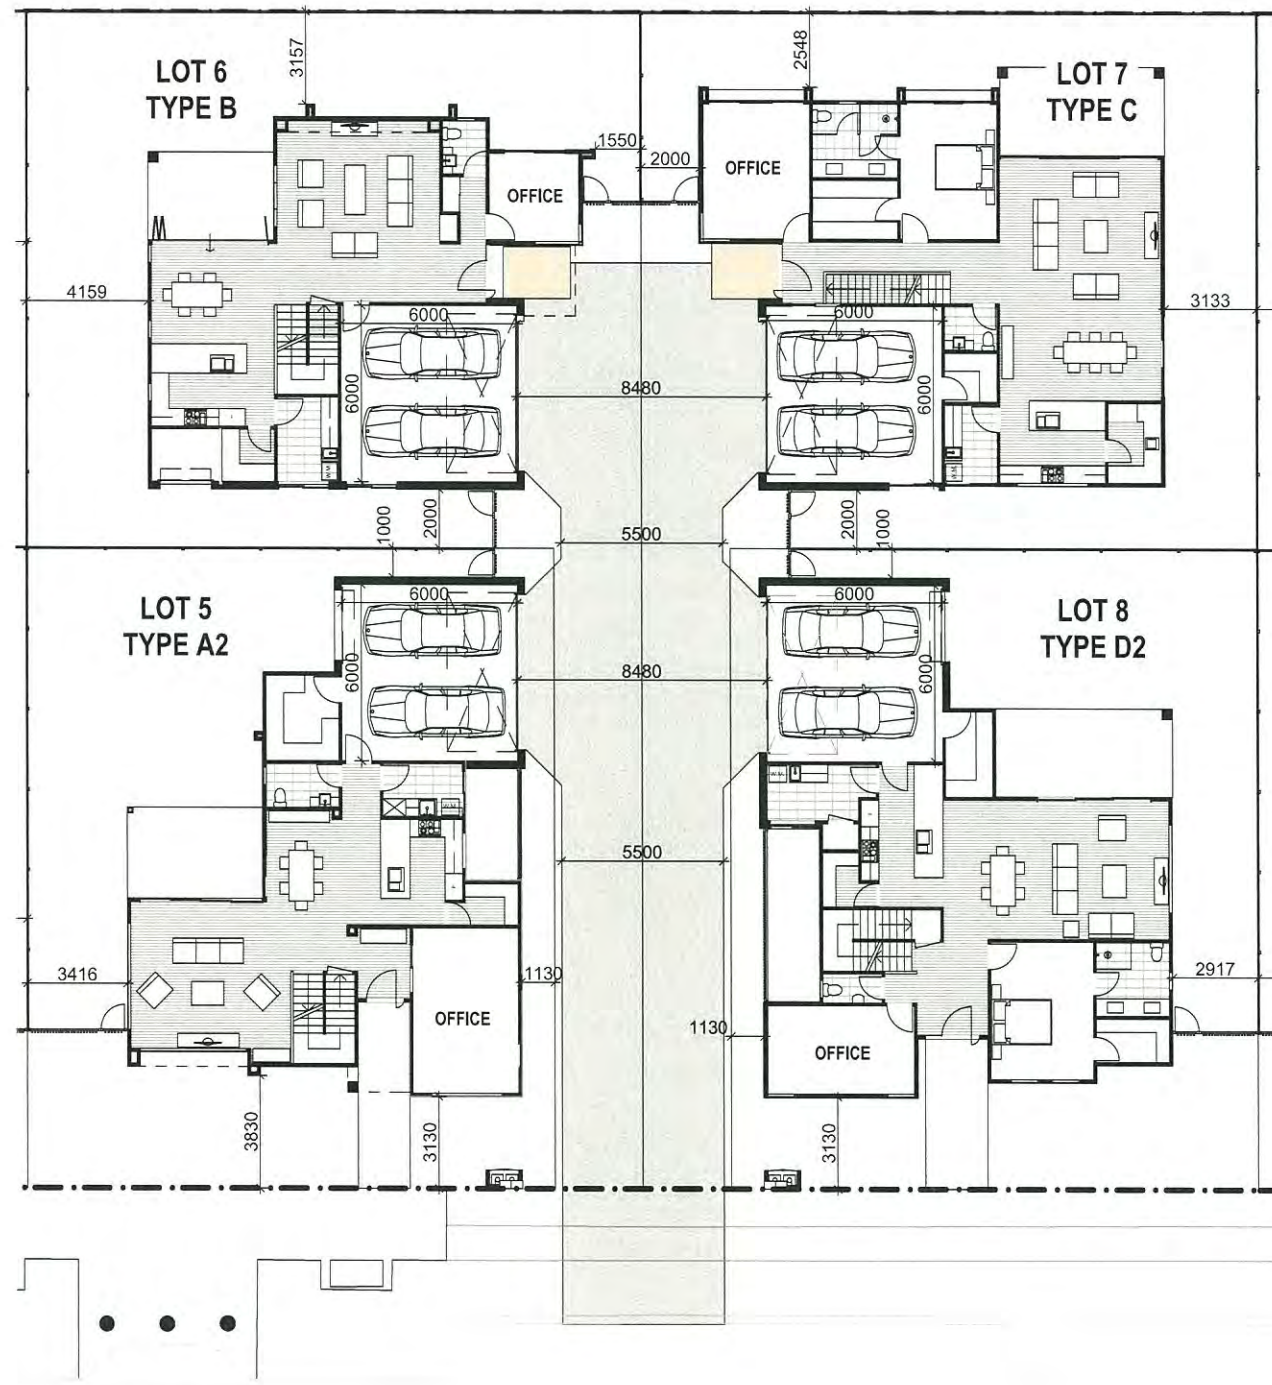

GROUND FLOOR

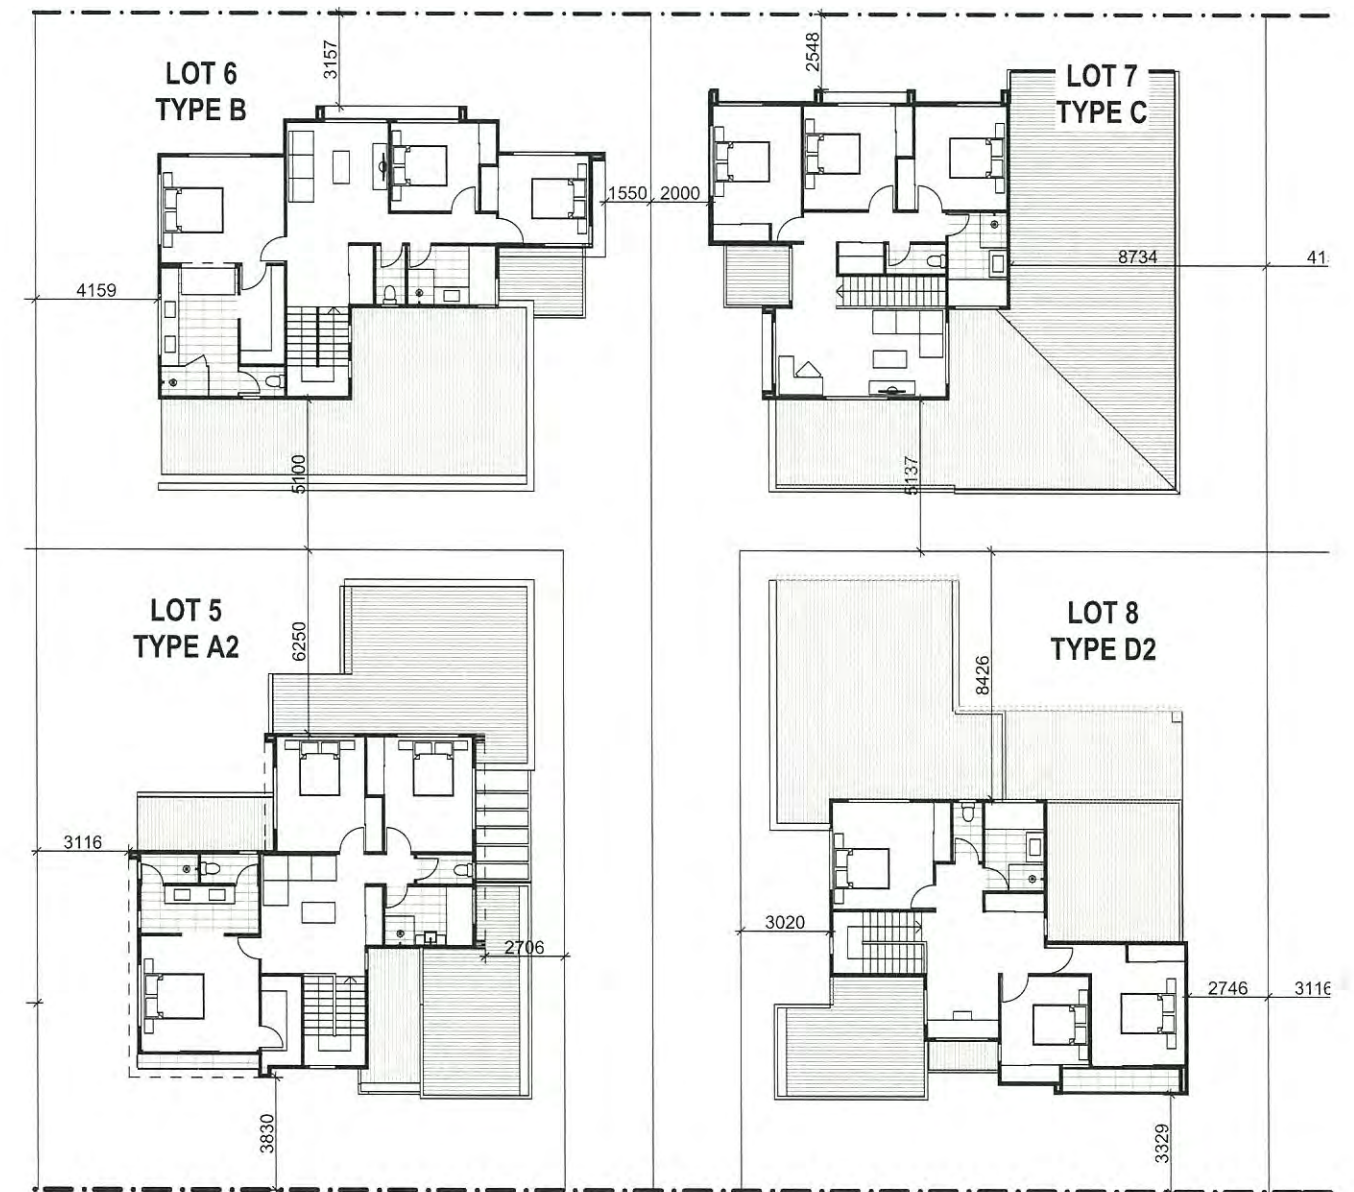

FIRST FLOOR

PLANS AND DOCUMENTS
referred to in the PDA APPROVAL
- 4 NOV 2014
MEDQ

LOTS 5 - 8

0 2.5 5 7.5 10 12.5m
Scale 1:250@A3




808 MACARTHUR AVE, HAMILTON




MPS
Architects

1300 368 090
www.mps.net.au
10 September 201
MPS 2600
DA-07
© copyright

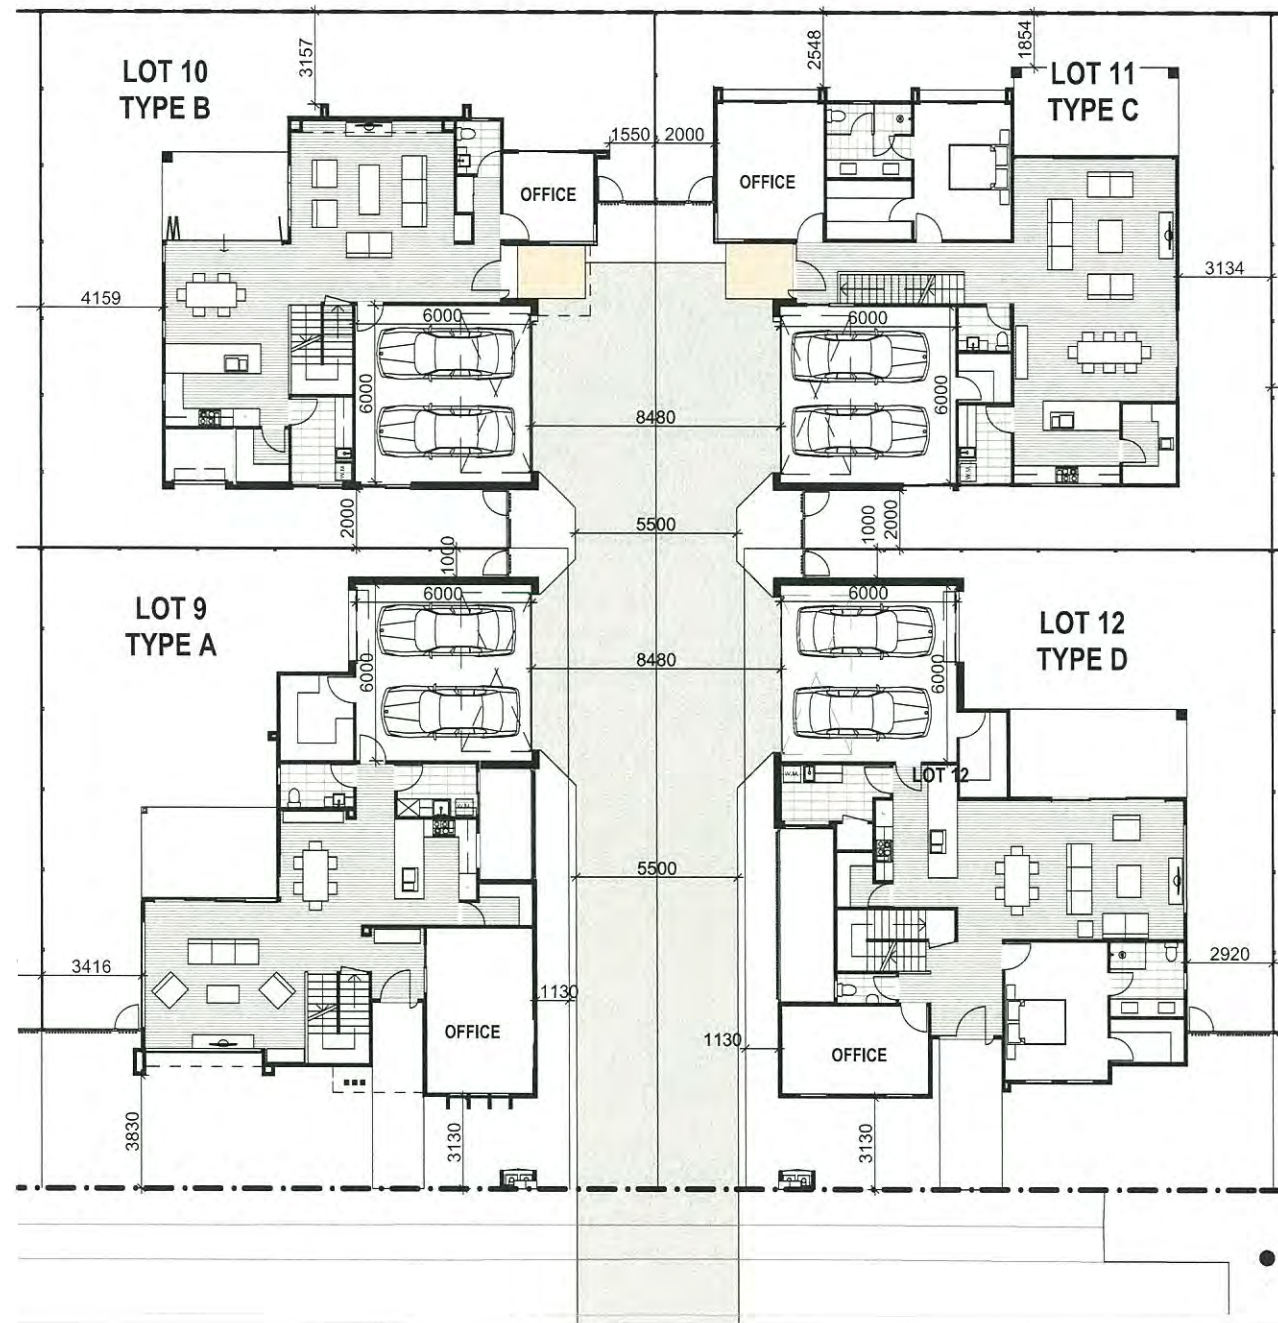


MACARTHUR AVE
GROUND FLOOR

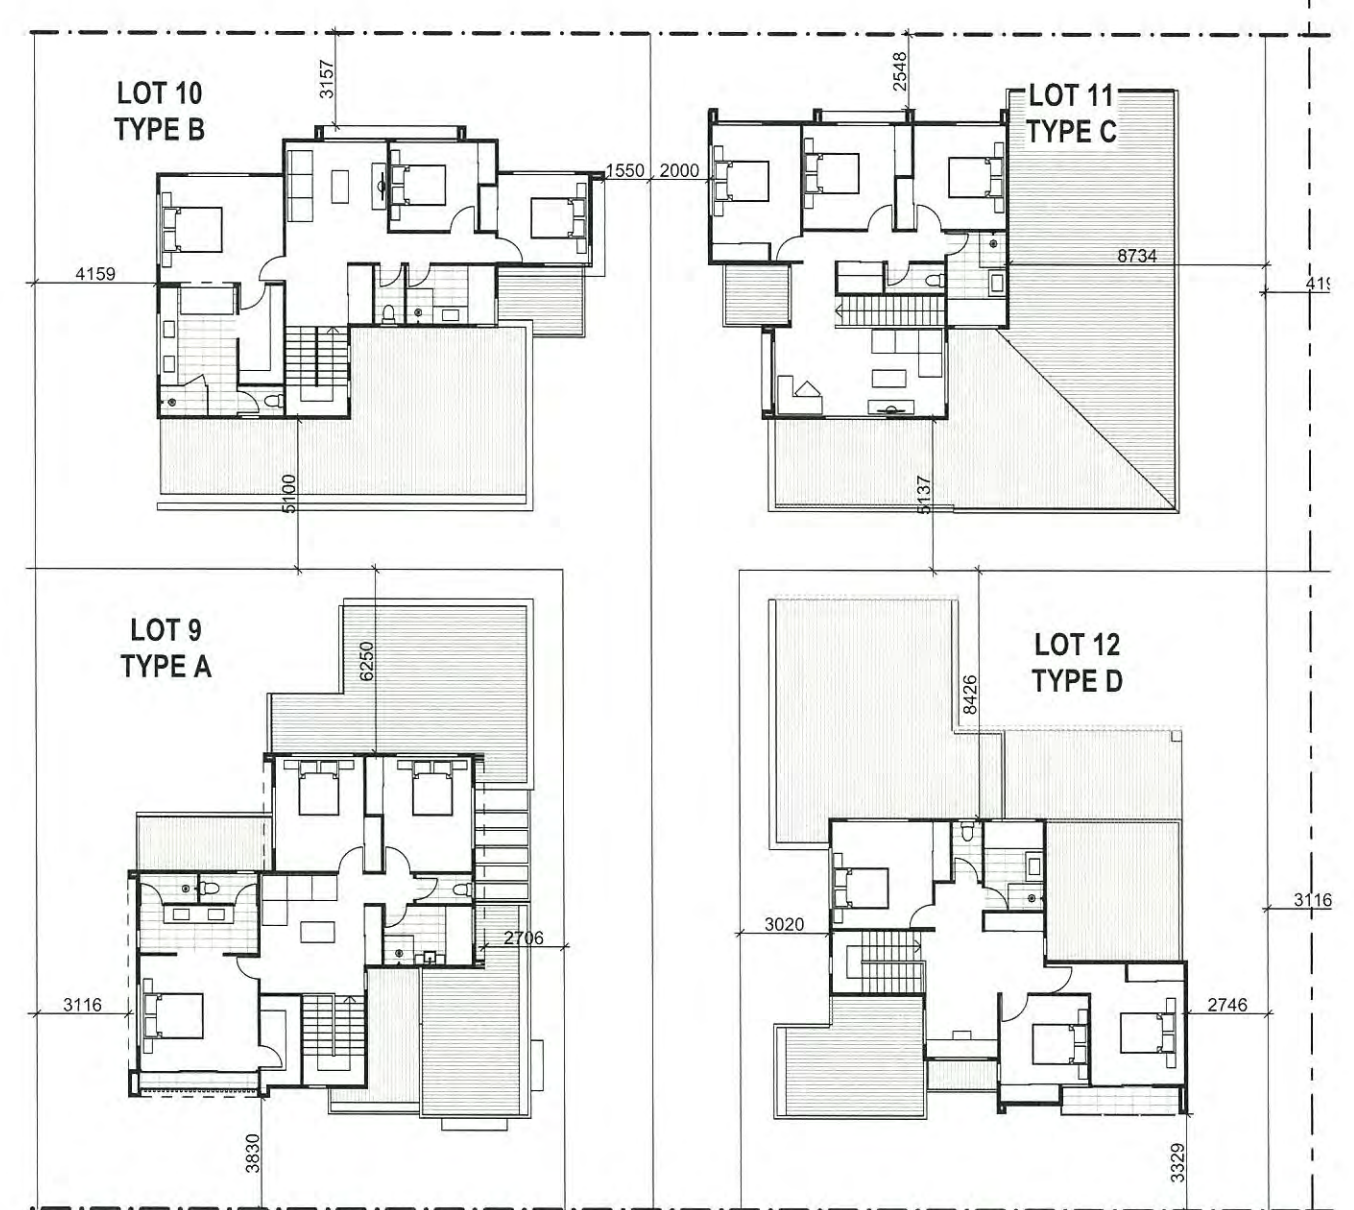

MACARTHUR AV
FIRST FLOOR

LOTS 9 - 12

808 MACARTHUR AVE, HAMILTON

 


© Projects 2600 Lot 908 Macarthur Ave Hamilton 03 Drawings 03 08 Macarthur Ave Hamilton.pdf


PLANS AND DOCUMENTS
referred to in the PDA APPROVAL
- 4 NOV 2014
MEDQ



1300 368 090
www.mps.net.au
10 September 201
MPS 2600
DA-08
© copyright

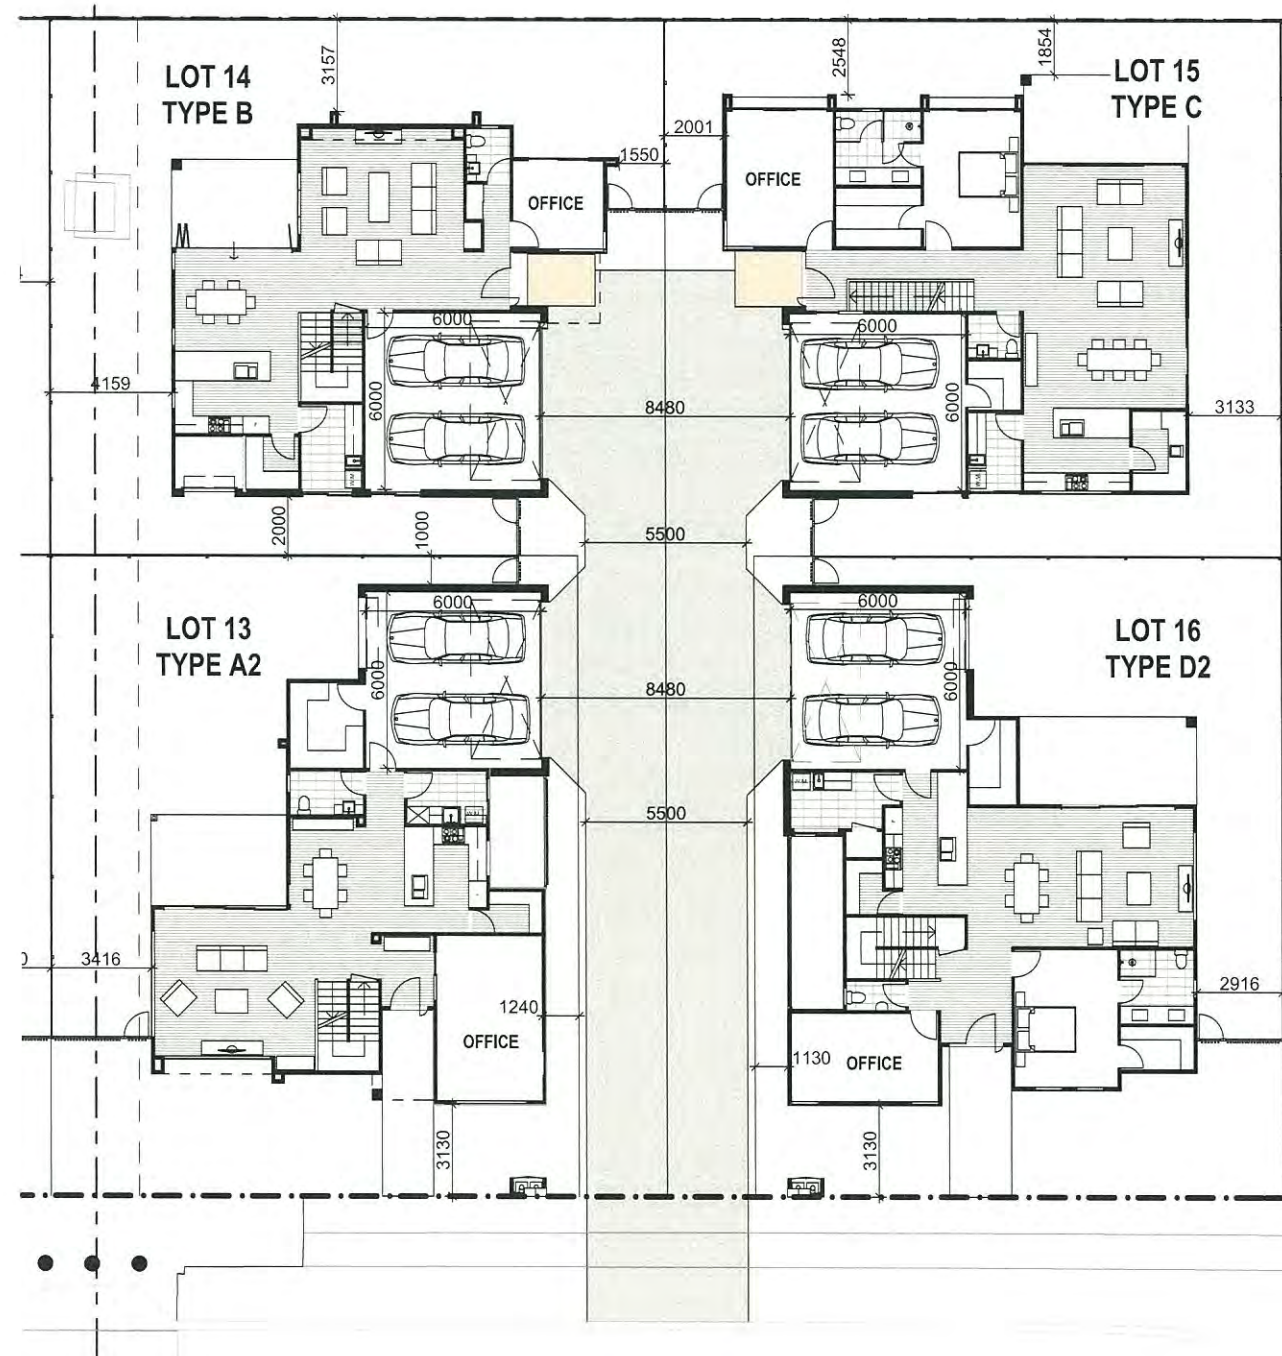

GROUND FLOOR

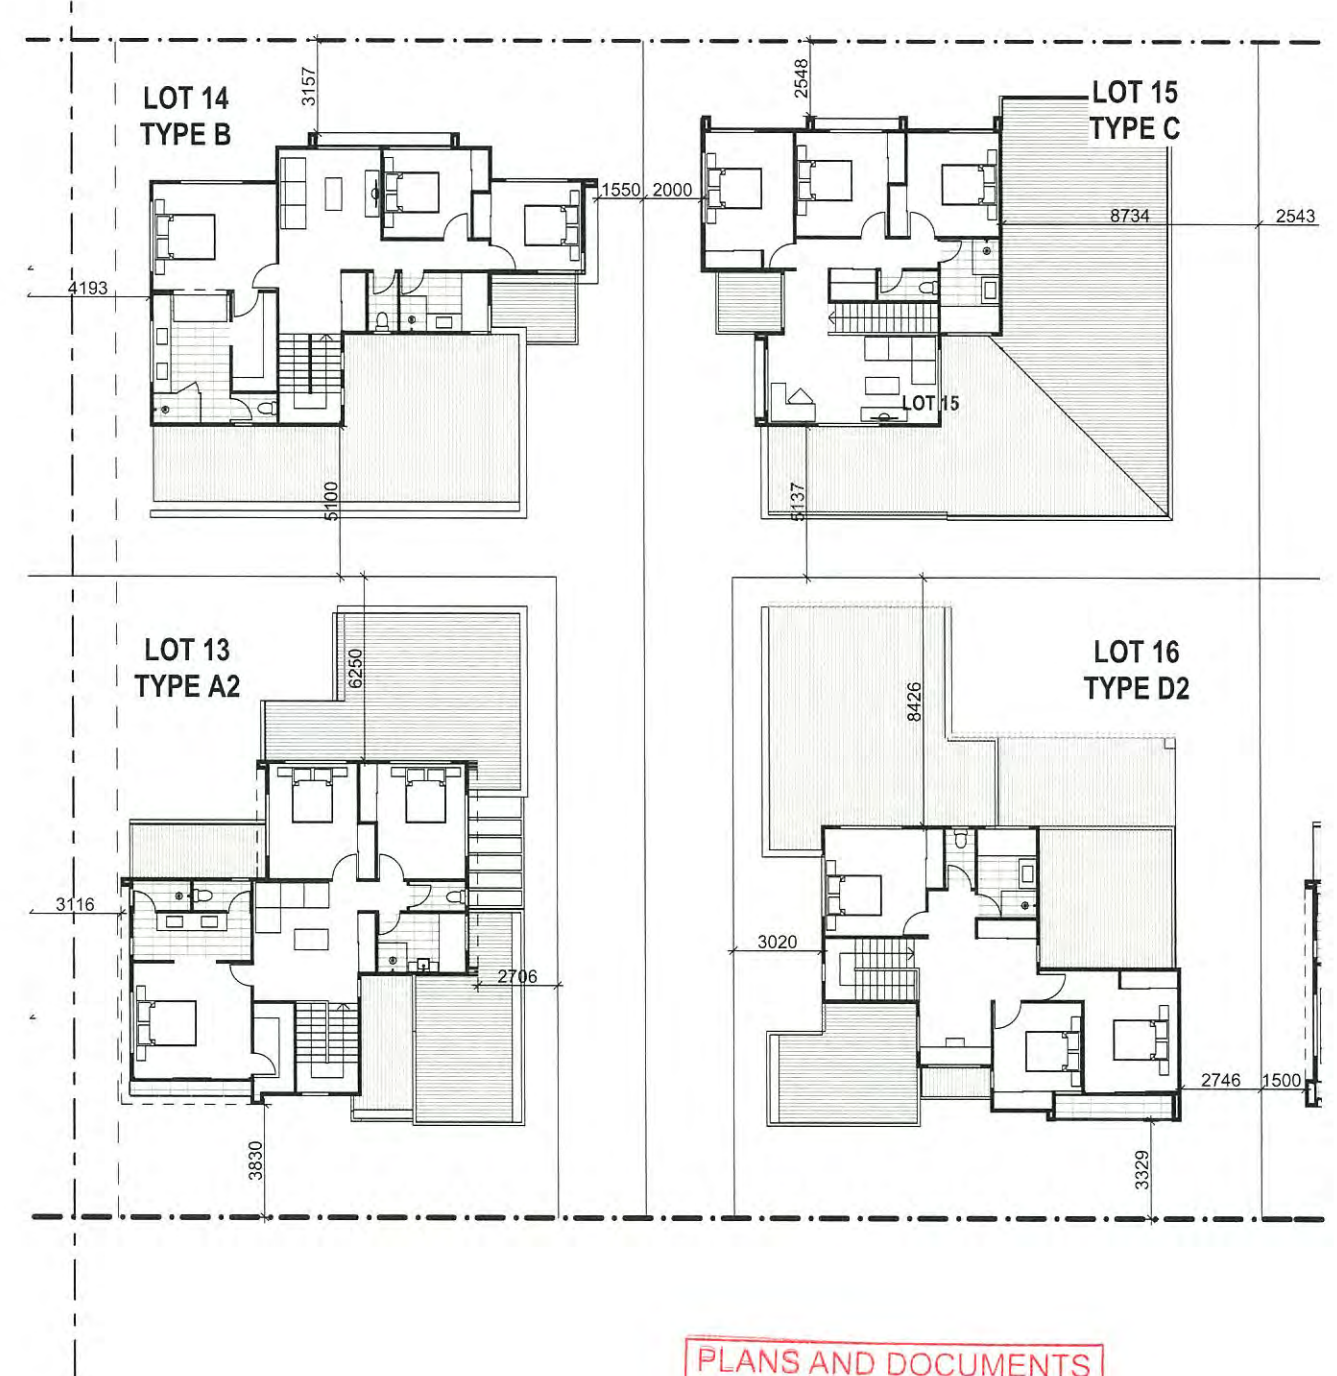


FIRST FLOOR

PLANS AND DOCUMENTS
referred to in the PDA APPROVAL
- 4 NOV 2014
MEDQ


LOTS 13 - 16

808 MACARTHUR AVE, HAMILTON

 


MPS
Architects

1300 368 090
www.mps.net.au
10 September 201
MPS 2600
DA-09
© copyright

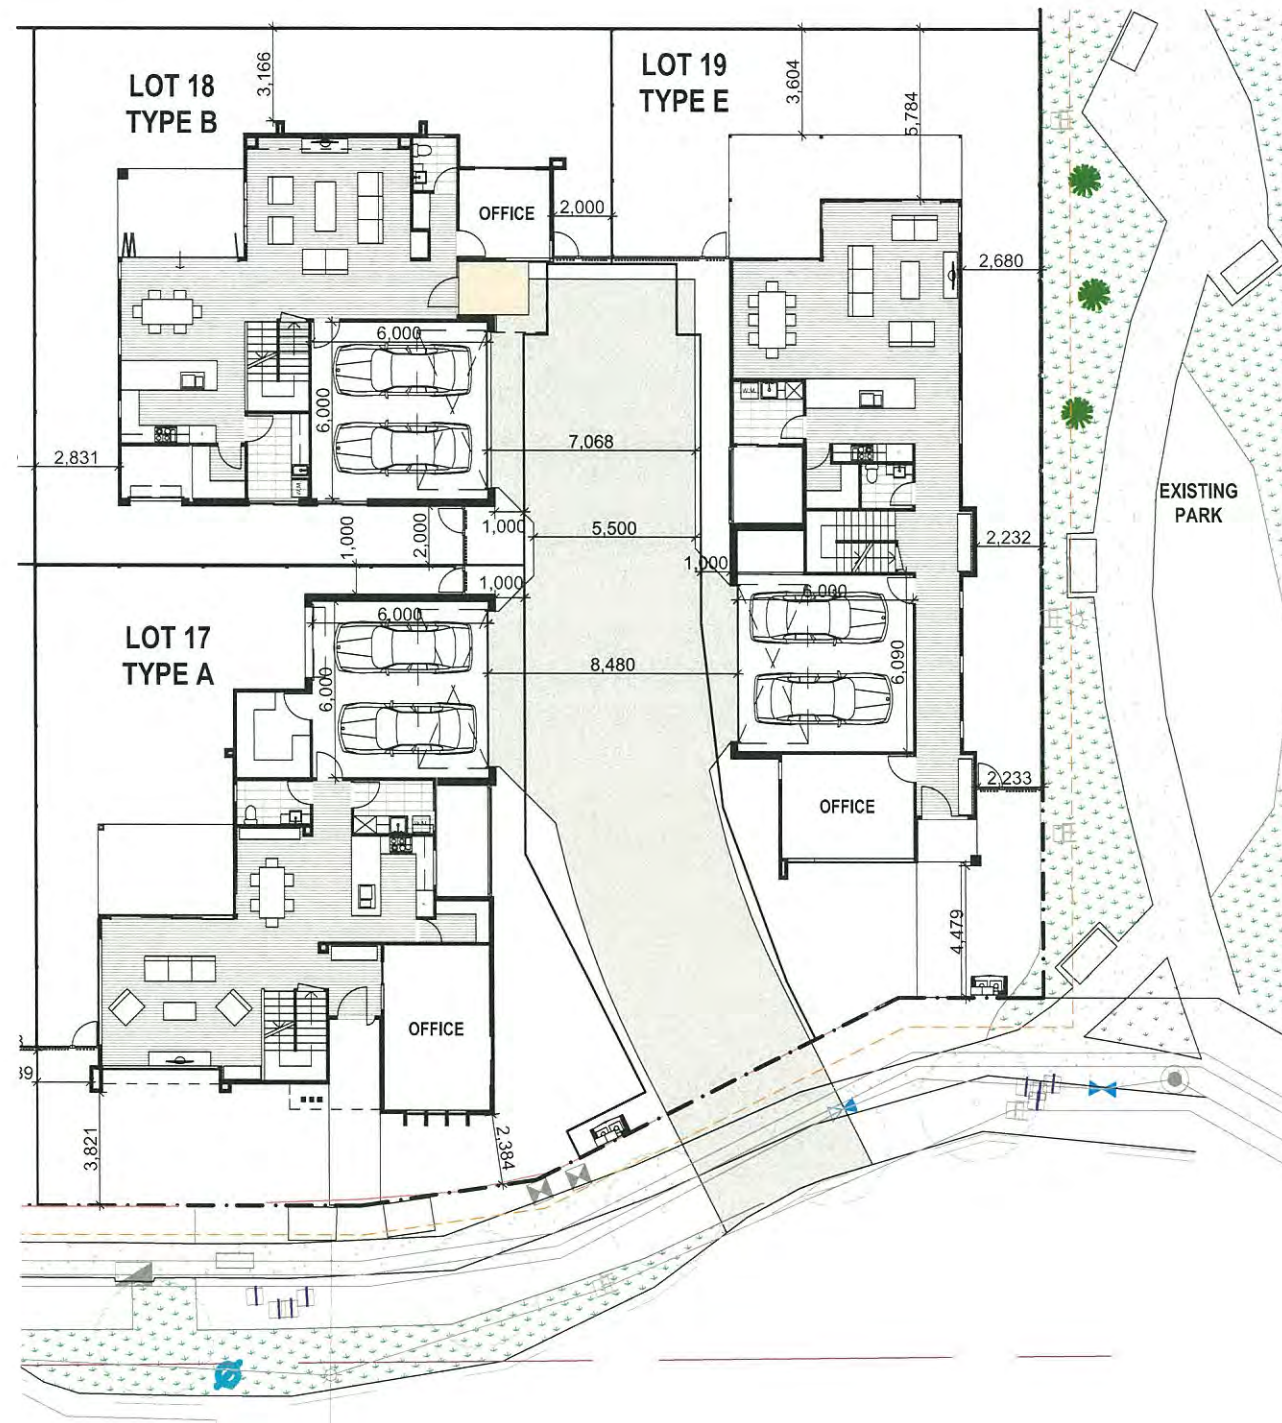

GROUND FLOOR

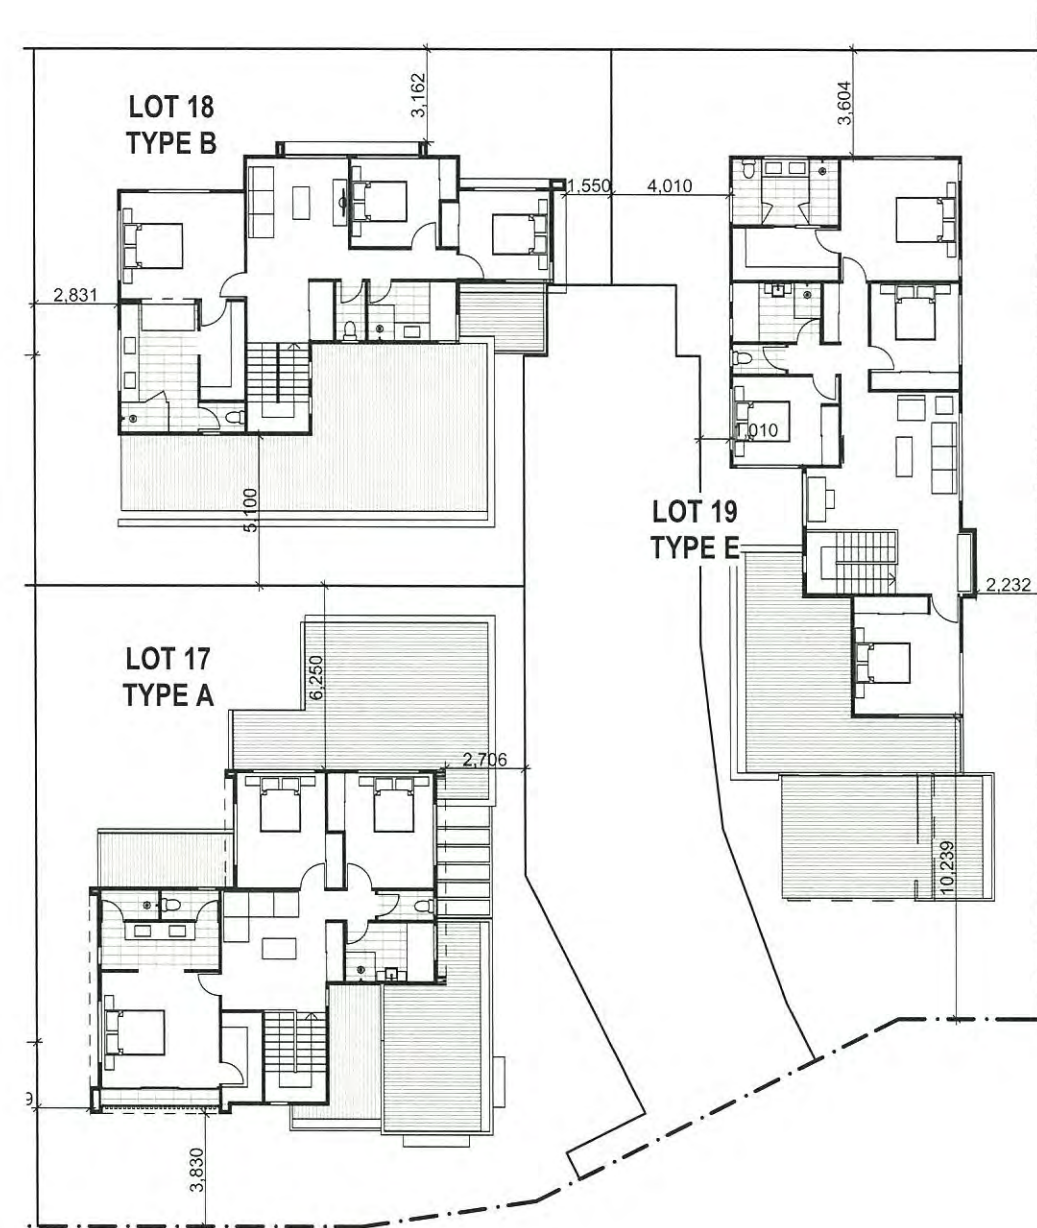

FIRST FLOOR

PLANS AND DOCUMENTS
referred to in the PDA APPROVAL
- 4 NOV 2014
MEDQ

LOTS 17 - 19



808 MACARTHUR AVE, HAMILTON

0 2.5 5 7.5 10 12.5m


Scale 1:250@A3

© Property 2600 Lot 808 MacArthur Ave Hamilton 01 Drawings 01 Dd 140918 MacArthur Ave, Hamilton plan



MPS
Architects

1300 368 090
www.mps.net.au
14 October 2014
MPS 2600
DA-10
© copyright

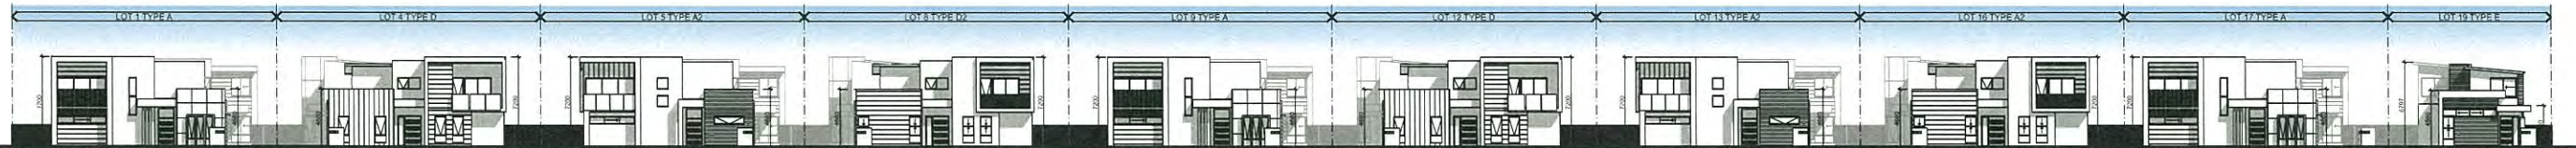

01 OVERALL STREET ELEVATION



06 OVERALL REAR ELEVATION


PLANS AND DOCUMENTS
referred to in the PDA APPROVAL
- 4 NOV 2014
MEDQ

OVERALL ELEVATIONS



808 MACARTHUR AVE, HAMILTON




1300 368 090
www.mps.net.au
10 September 201
MPS 2600
DA-11
© copyright

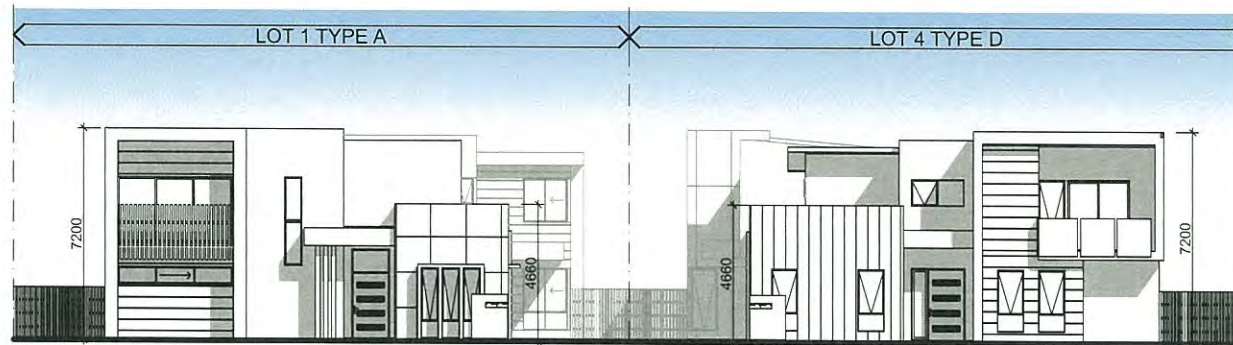


01 ELEVATION
1:250

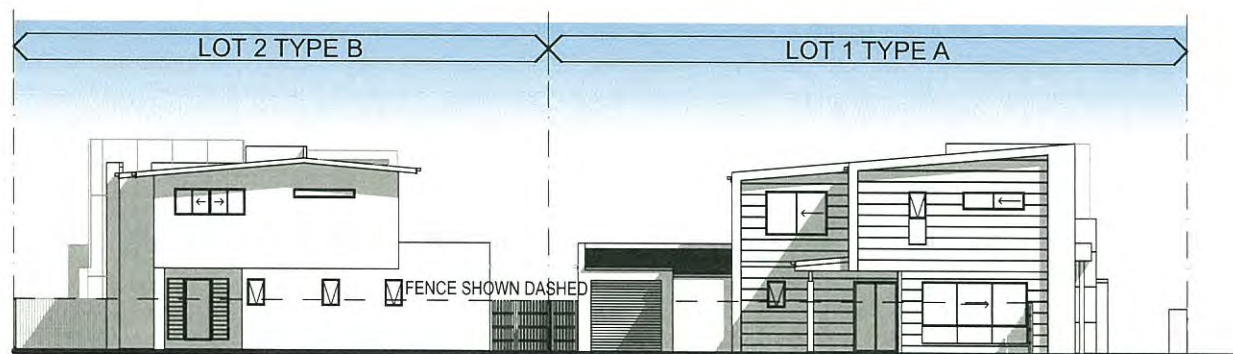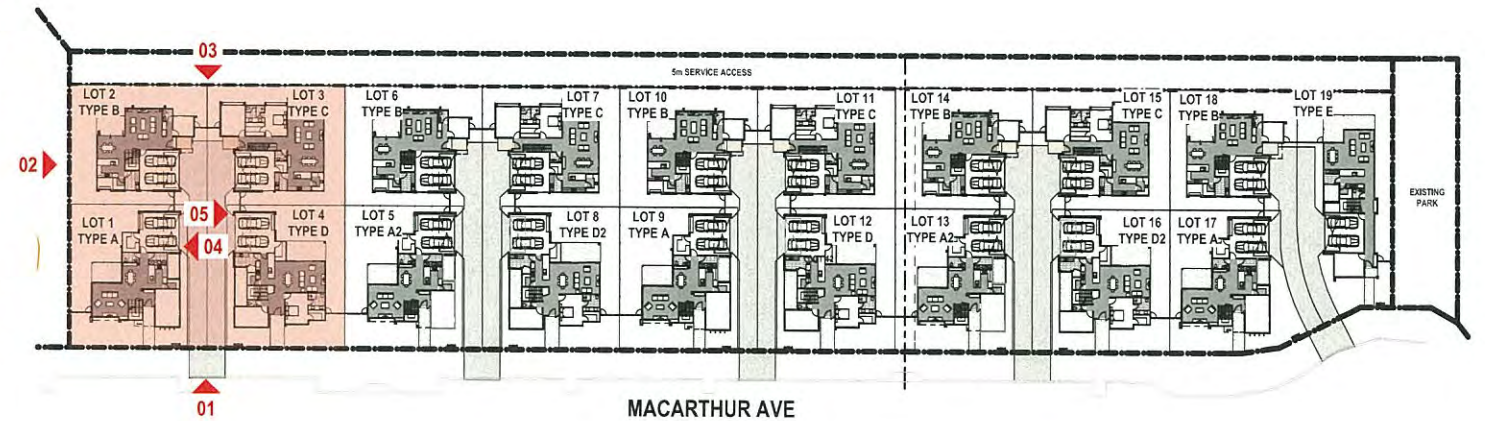


02 ELEVATION
1:250

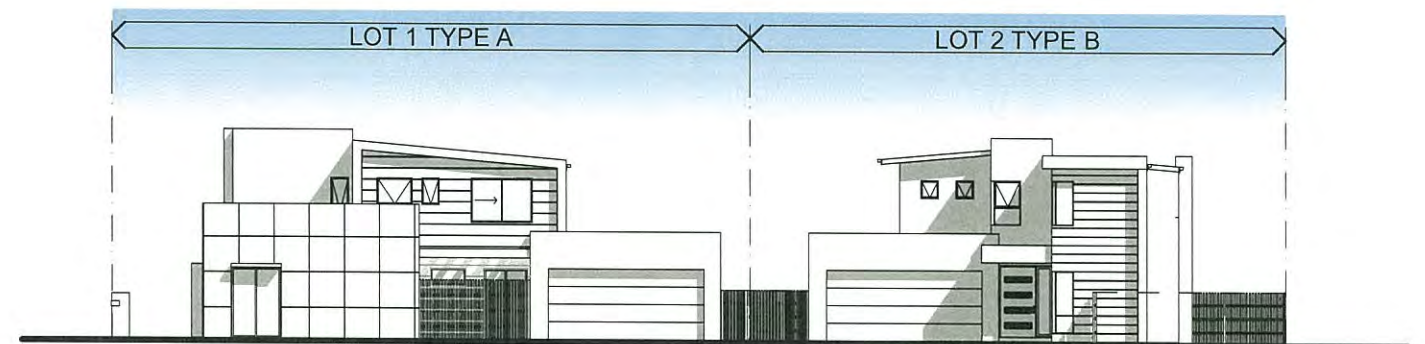

04 ELEVATION
1:250

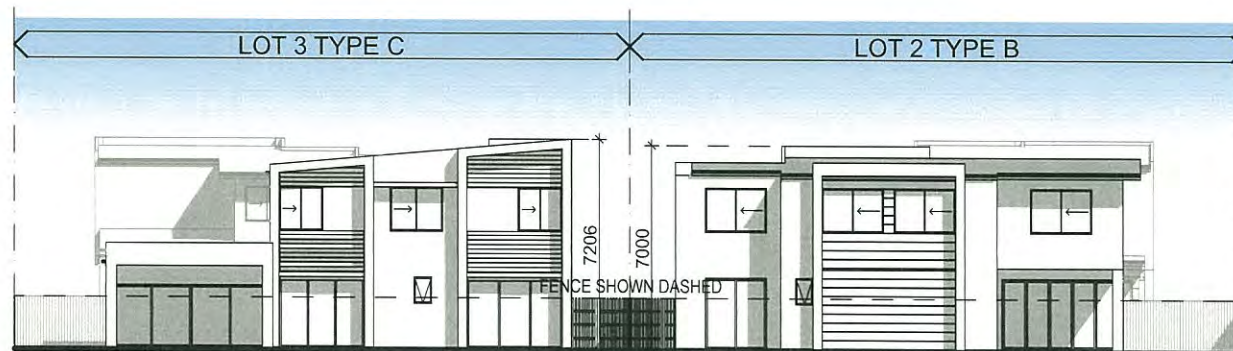

03 ELEVATION
1:250

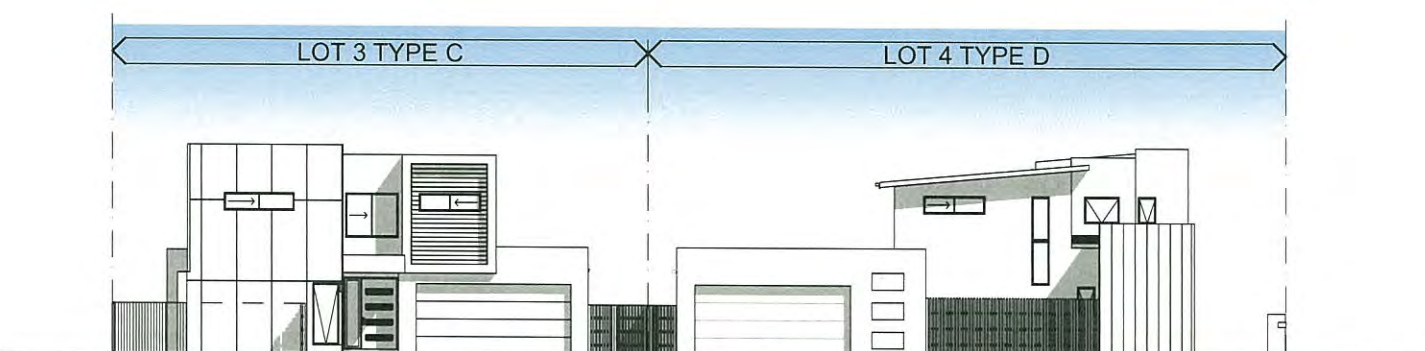

05 ELEVATION
1:250

ELEVATIONS LOTS 1 - 4

808 MACARTHUR AVE, HAMILTON

PLANS AND DOCUMENTS
referred to in the PDA APPROVAL



- 4 NOV 2014

MEDQ


creation
HOMES

MPS
Architects


1300 368 090
www.mps.net.au
10 September 201
MPS 2600
DA-12
© copyright

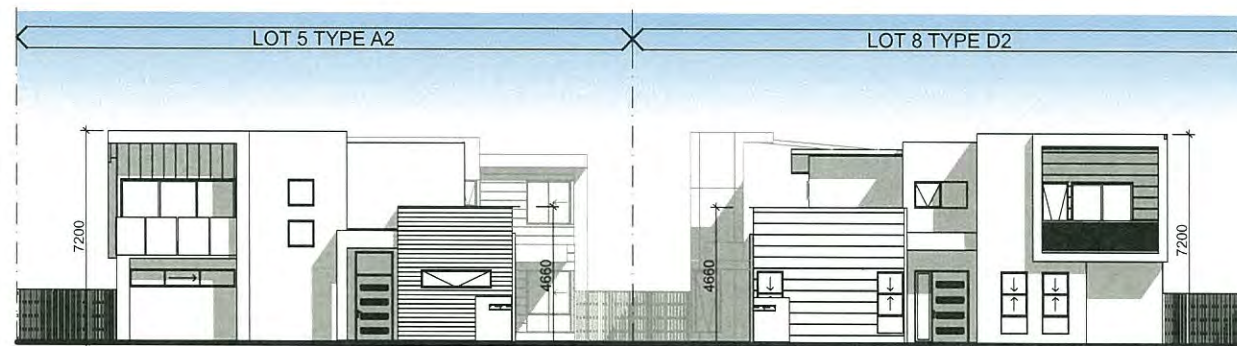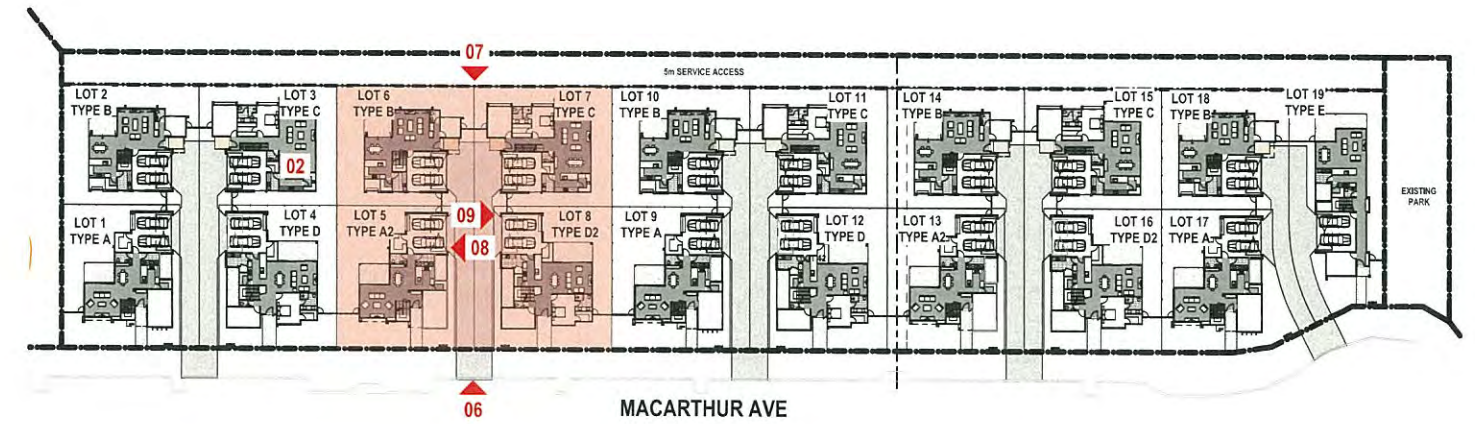


06 ELEVATION
1:250

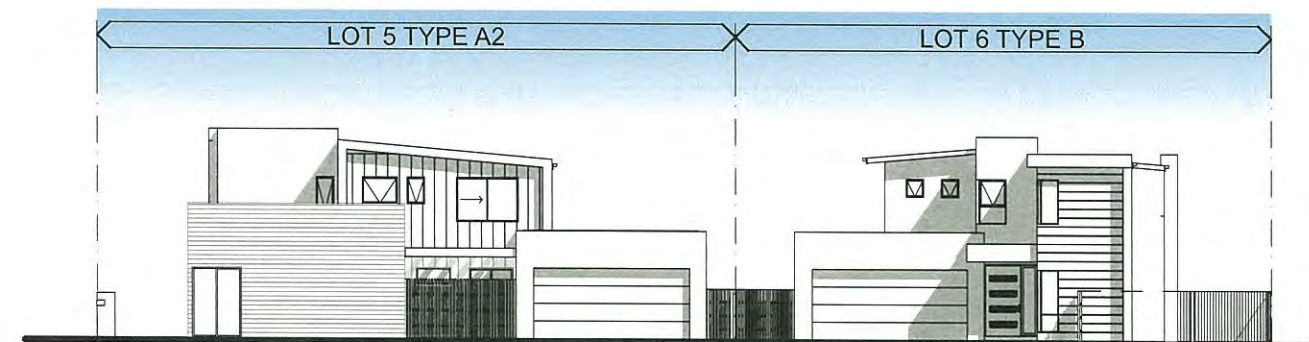

08 ELEVATION
1:250

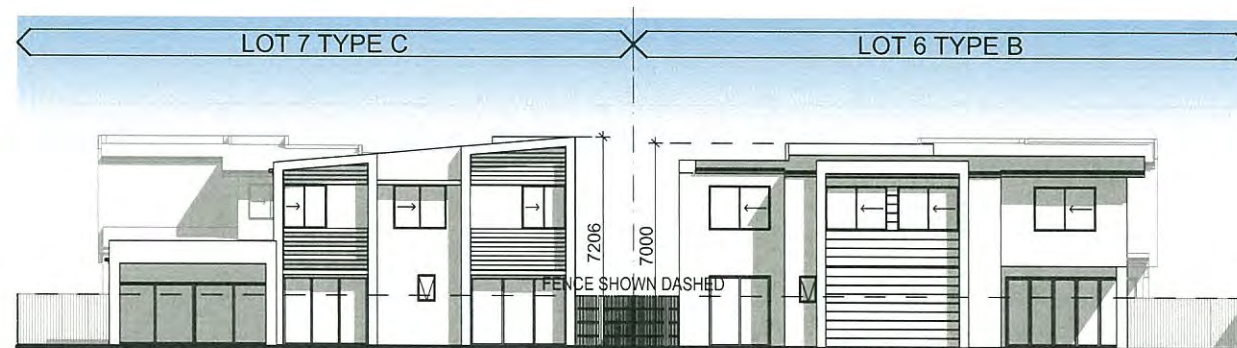

07 ELEVATION
1:250

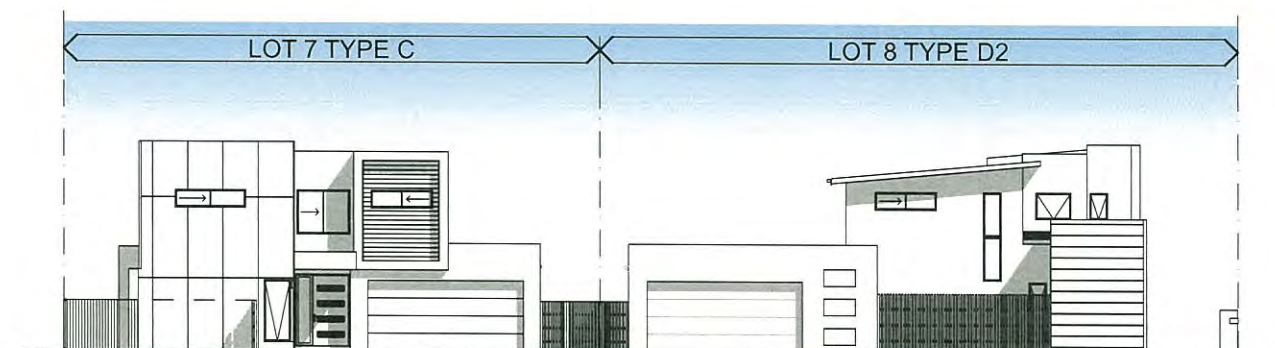

09 ELEVATION
1:250



ELEVATIONS LOT 5 - 8

808 MACARTHUR AVE, HAMILTON


PLANS AND DOCUMENTS
referred to in the PDA APPROVAL
- 4 NOV 2014
creation MEDQ
HOMES

MPS
Architects


1300 368 090
www.mps.net.au
10 September 201
MPS 2600
DA-13
© copyright

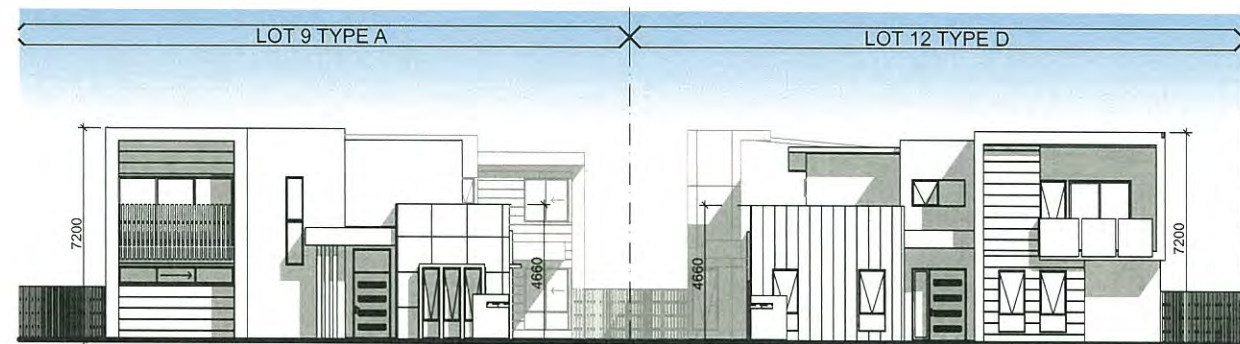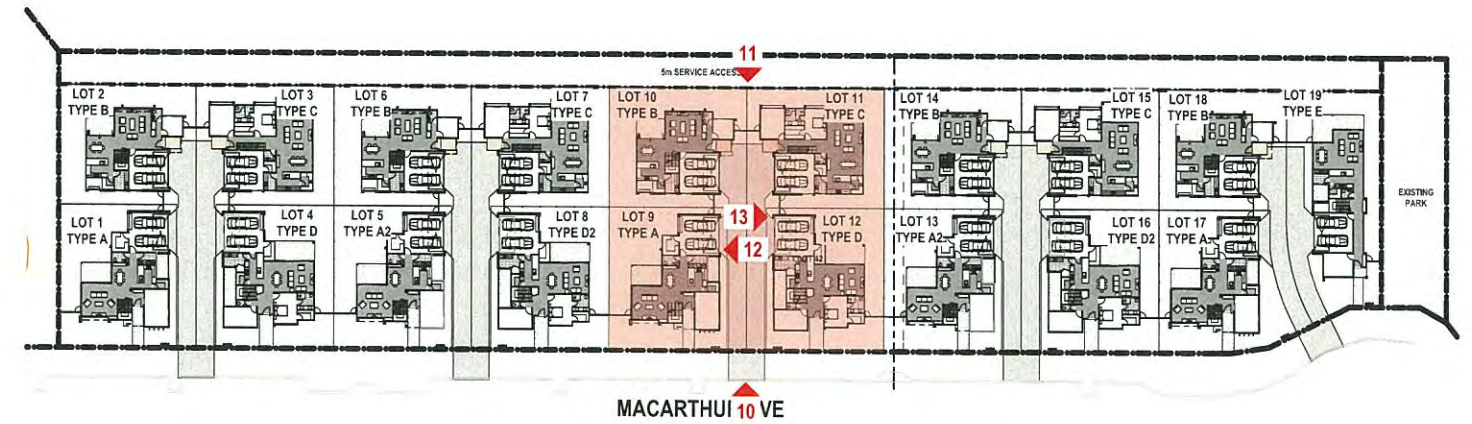


10 ELEVATION
1:250

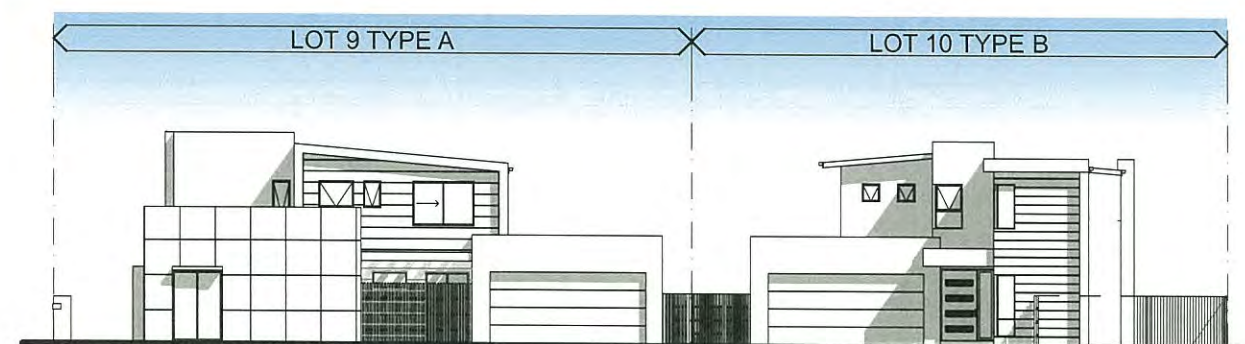

12 ELEVATION
1:250

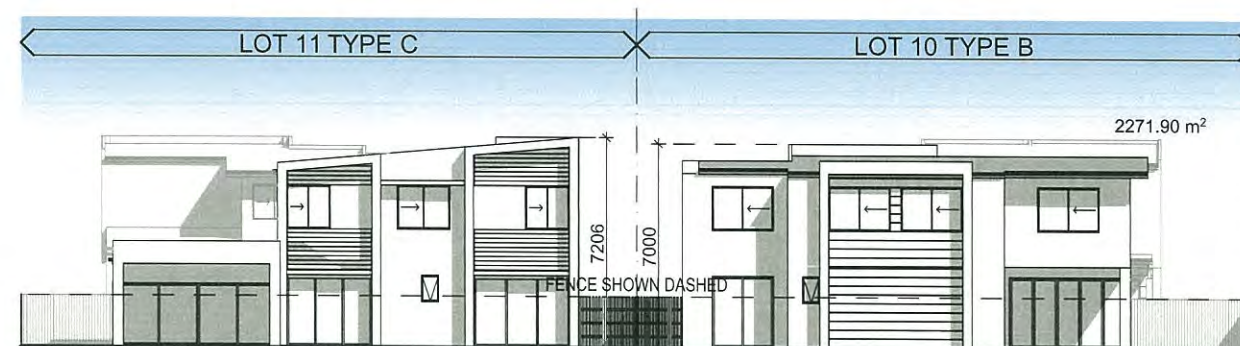

11 ELEVATION
1:250

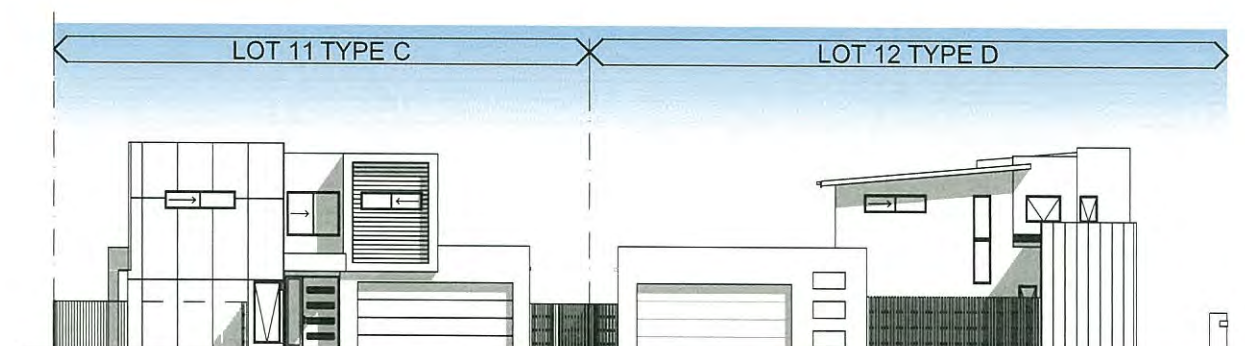

13 ELEVATION
1:250



ELEVATIONS LOT 9 - 12

808 MACARTHUR AVE, HAMILTON


PLANS AND DOCUMENTS
referred to in the PDA APPROVAL
- 4 NOV 2014
creation MEDQ
HOMES

MPS
Architects


1300 368 090
www.mps.net.au
10 September 201
MPS 2600
DA-14
© copyright

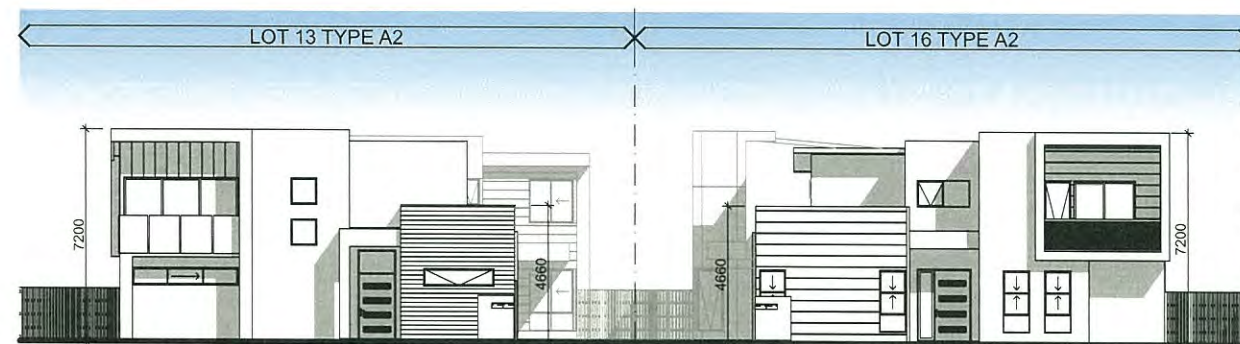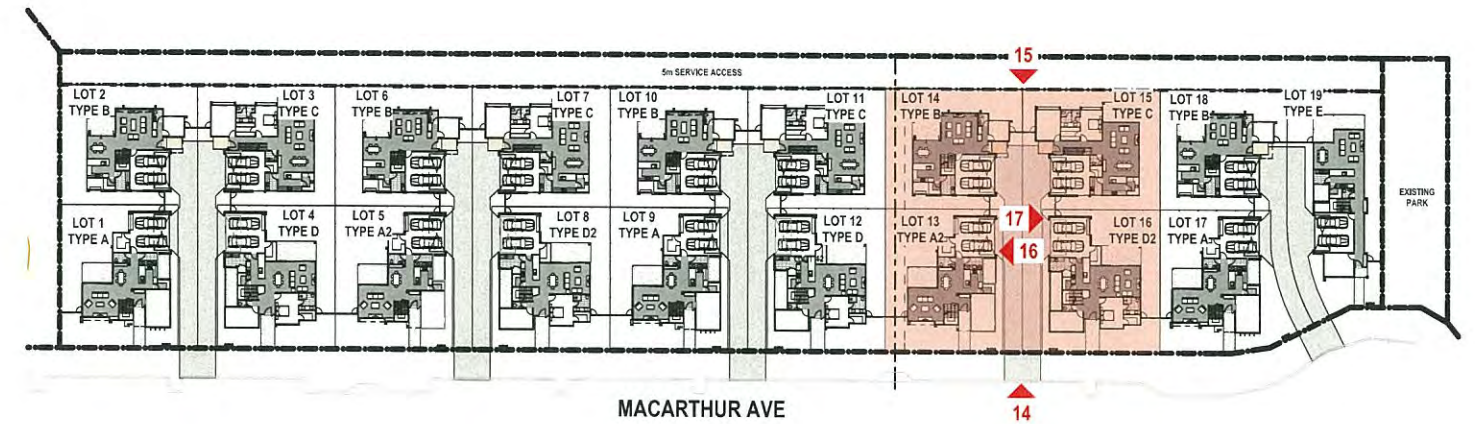


14 ELEVATION
1:250

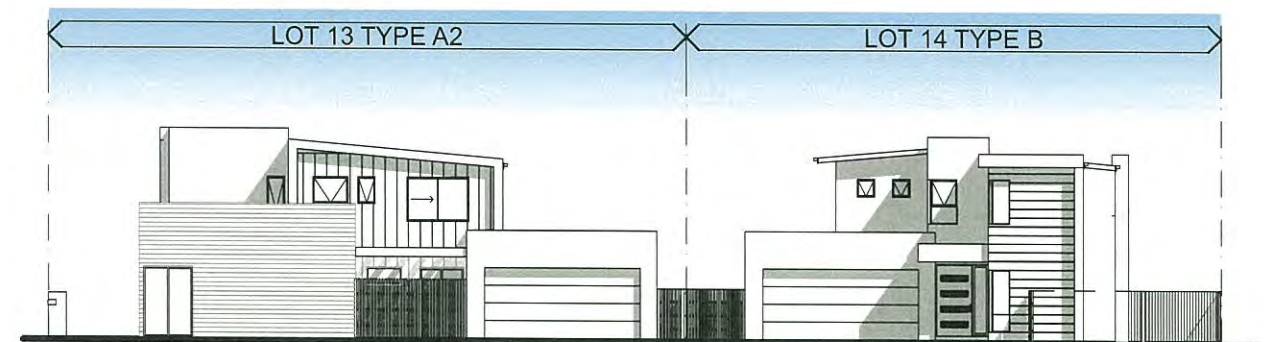

16 ELEVATION
1:250

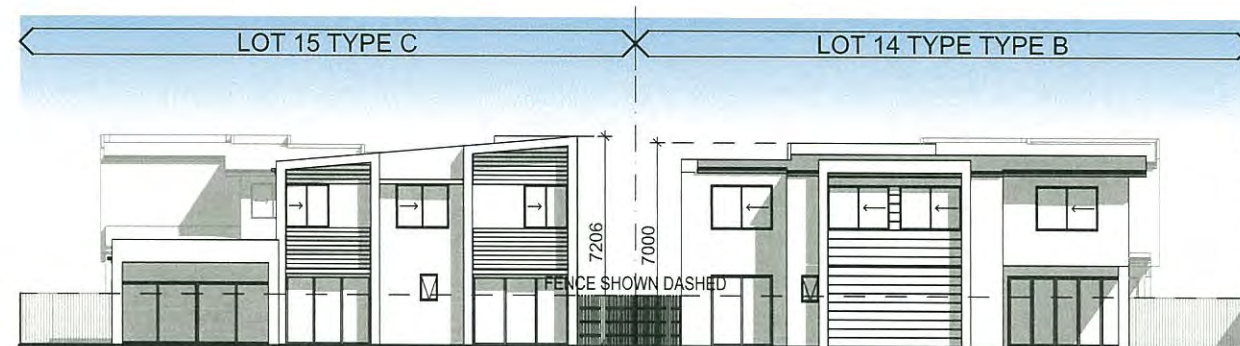

15 ELEVATION
1:250

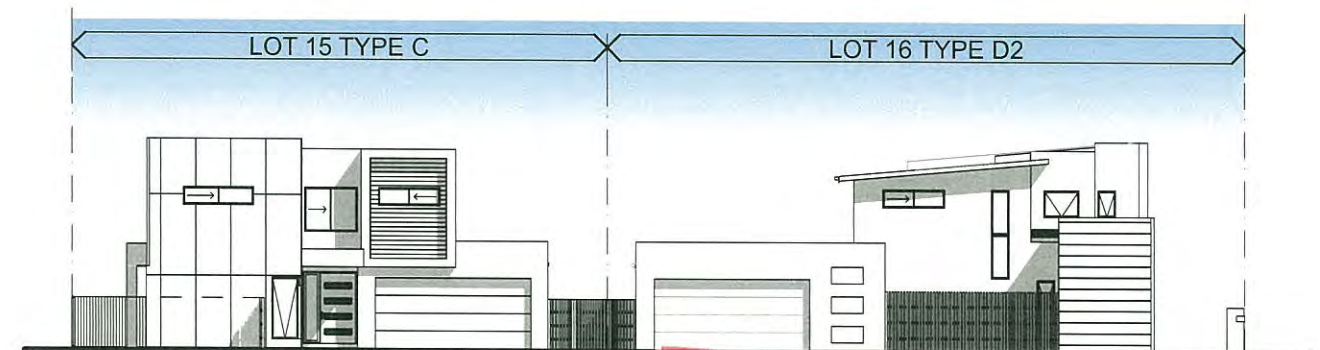

17 ELEVATION
1:250

ELEVATIONS LOT 13 - 16

808 MACARTHUR AVE, HAMILTON

PLANS AND DOCUMENTS
referred to in the PDA APPROVAL


4 NOV 2014

MEDQ

creation
HOMES

MPS
Architects


1300 368 090
www.mps.net.au
10 September 201
MPS 2600
DA-15
© copyright

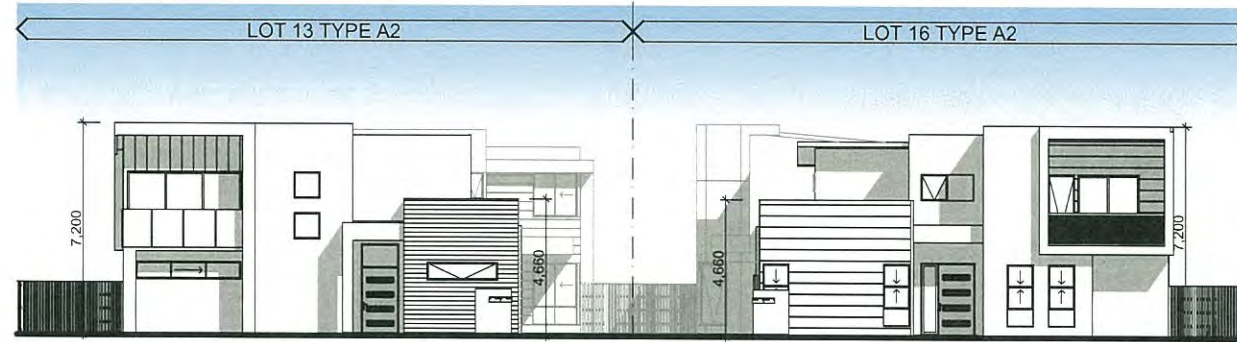



18 ELEVATION
1:250




19 ELEVATION
1:250

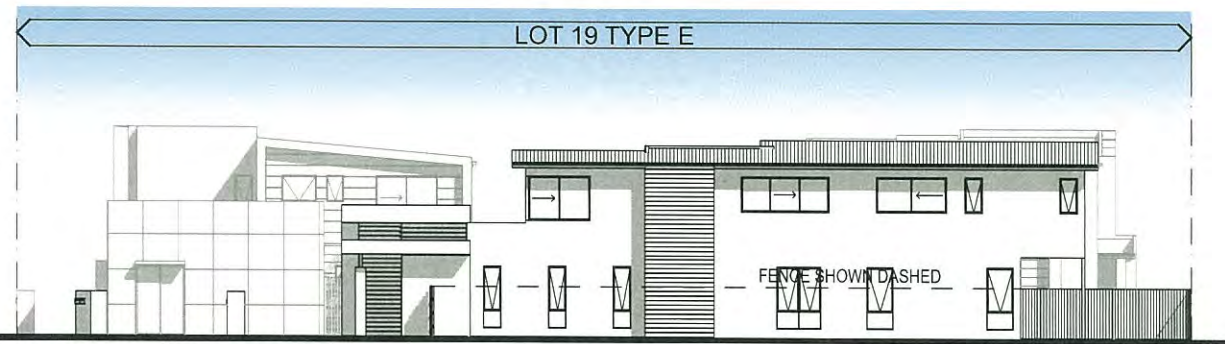

20 ELEVATION
1:250

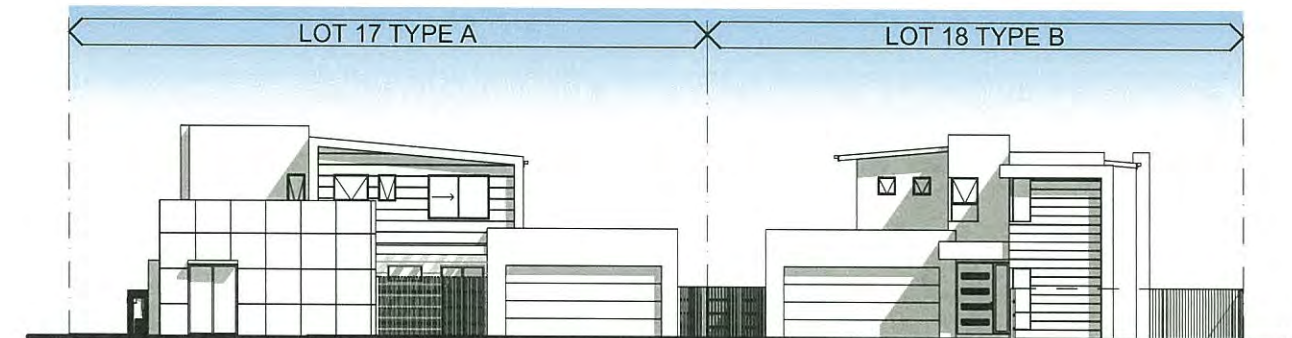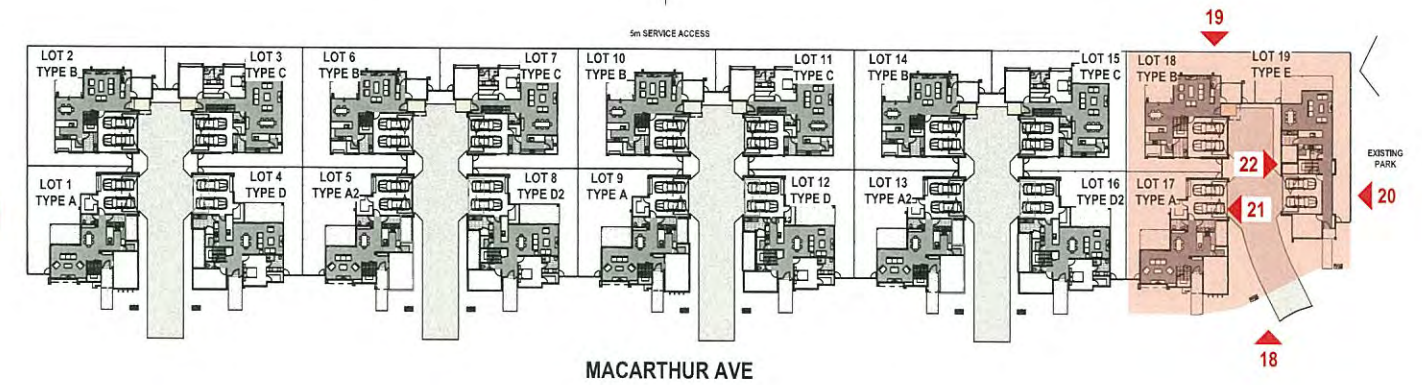

21 ELEVATION
1:250

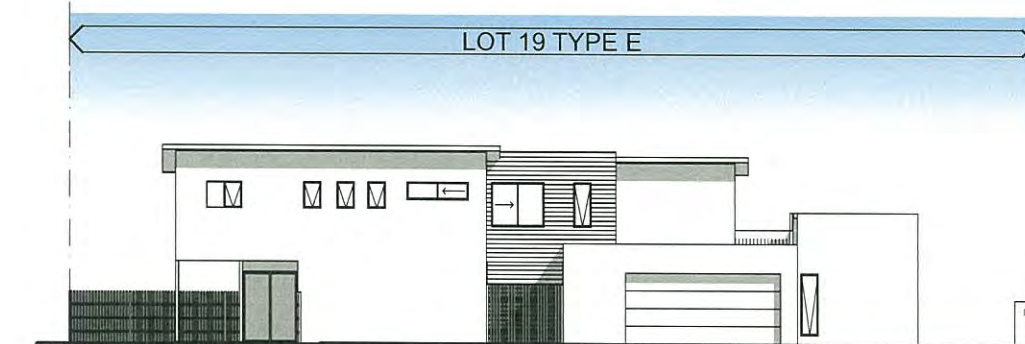

22 ELEVATION
1:250

PLANS AND DOCUMENTS
referred to in the PDA APPROVAL
- 4 NOV 2014
MEDQ


ELEVATIONS LOT 17 - 19

808 MACARTHUR AVE, HAMILTON

creation
HOMES

MPS
Architects

1300 368 090
www.mps.net.au
14 October 2014
MPS 2600
DA-16
© copyright

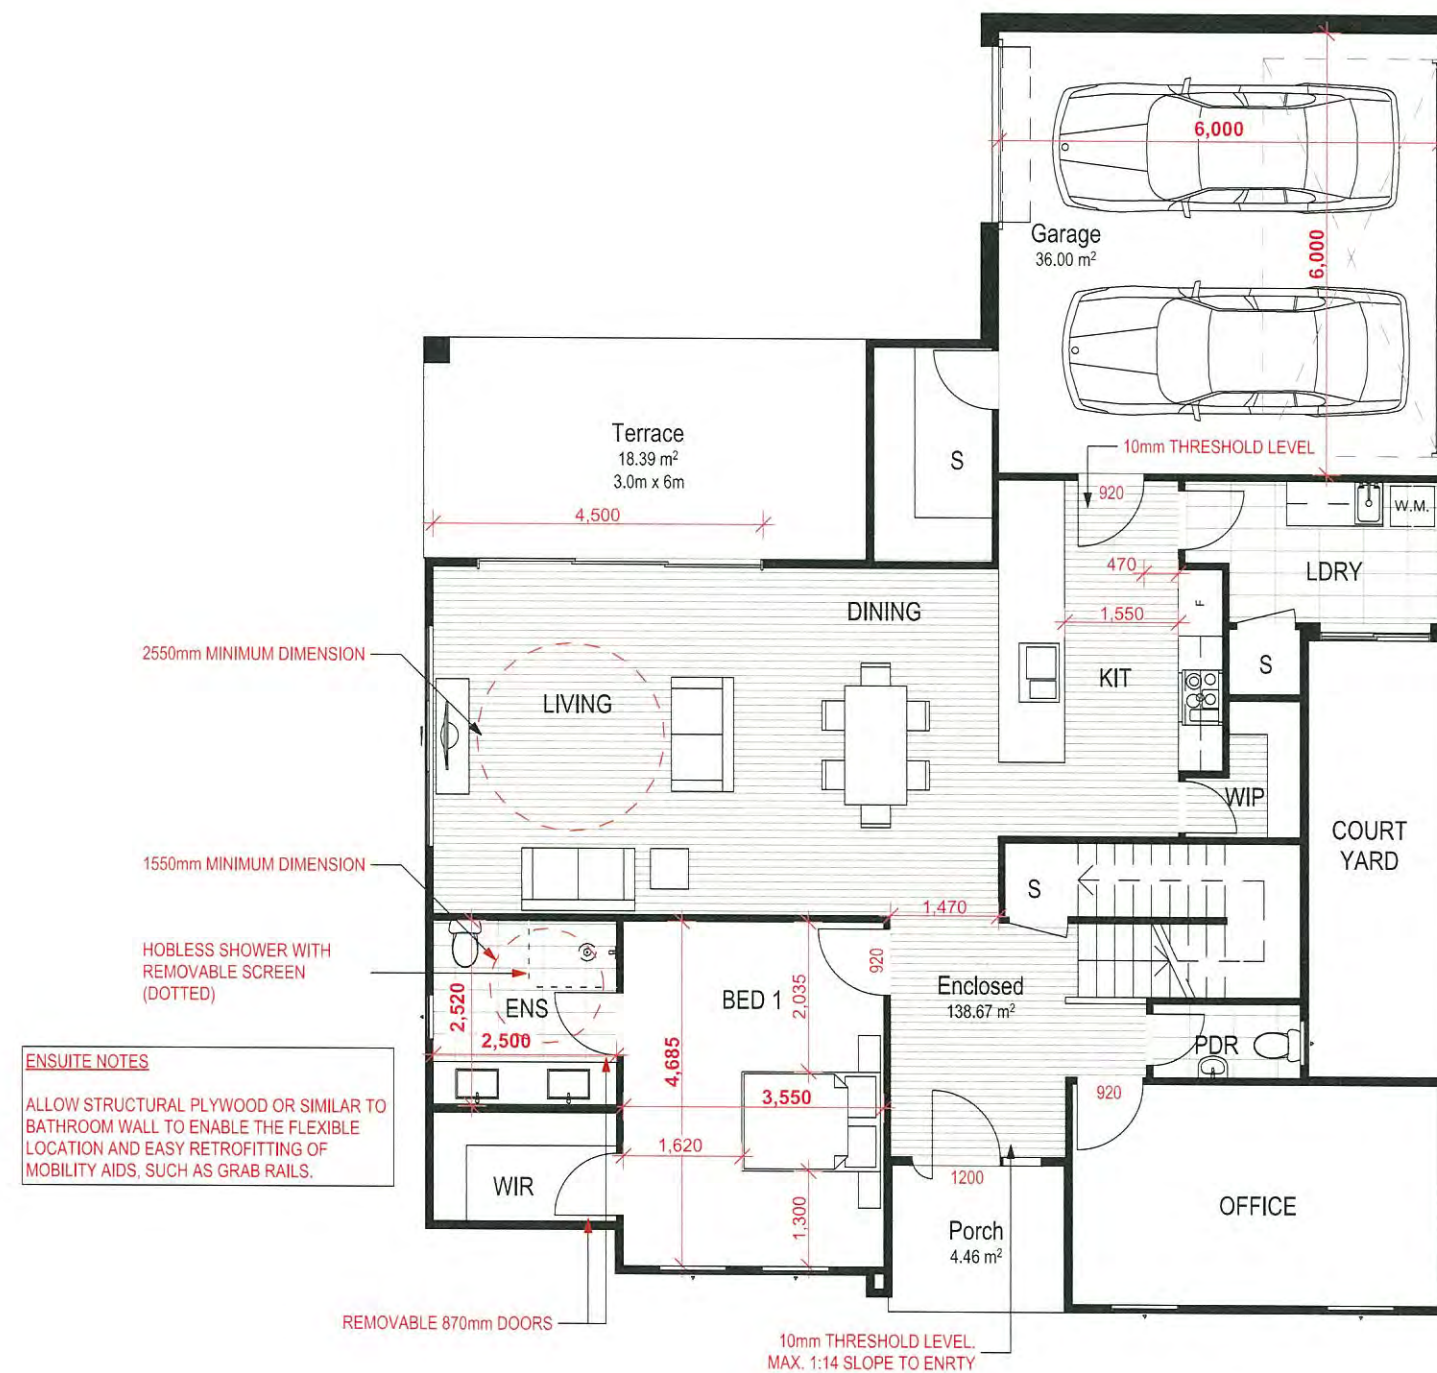

PLANS AND DOCUMENTS
referred to in the PDA APPROVAL

- 4 NOV 2014

MEDQ



ACCESSIBLE DESIGN -
LOTS 4 & 12

808 MACARTHUR AVE, HAMILTON

creation
HOMES

MPS
Architects

1300 368 090
www.mps.net.au
27 October 2014
MPS 2600
DA-19
© copyright

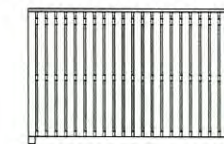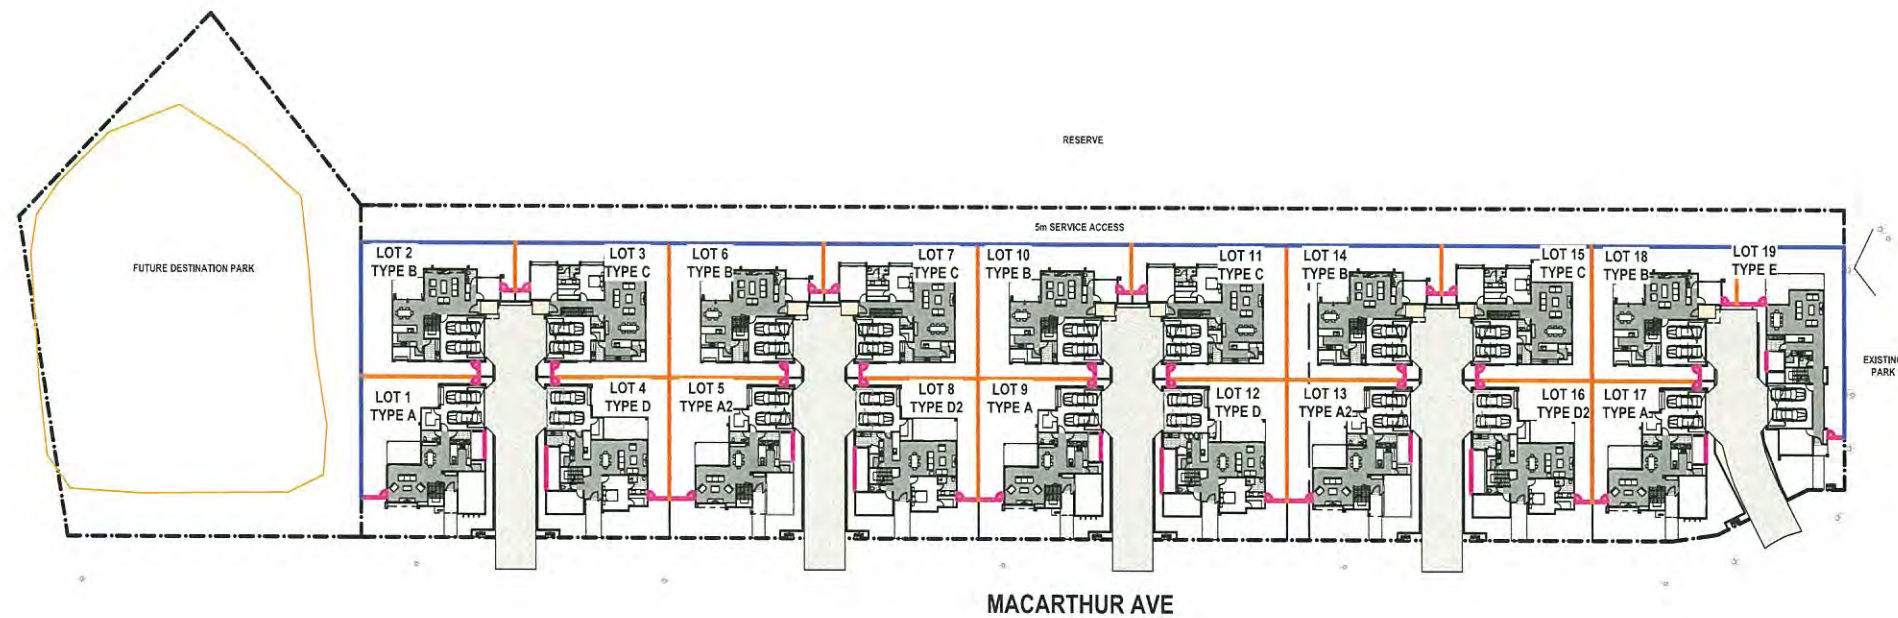

FENCE TYPE A
1.8m HIGH GOOD NEIGHBOUR
FENCE WITH TOP CAPPING.



FENCE TYPE B
1.8m HIGH TIMBER FENCE WITH
VERTICAL TIMBER PALINGS
FIXED ON EDGE MIN. 50%
OPENINGS



FENCE TYPE C
1.8m HIGH ALUMINIUM POOL
FENCE (Woodland Grey)

FENCING PLAN

0 10 20 30 40 50m
Scale 1:1000@A3



808 MACARTHUR AVE, HAMILTON

PLANS AND DOCUMENTS
referred to in the PDA APPROVAL
- 4 NOV 2014
MEDQ

creation
HOMES

MPS
Architects

1300 368 090
www.mps.net.au
14 October 2014
MPS 2600
DA-17
© copyright