


NOTE: ALL R + S TYPE APARTMENT ENTRY DOORS THROUGHOUT ARE TO BE 920MM WIDE ALL SHOWER SCREENS ARE INDICATIVE AND CAN BE REMOVED AT REQUEST OF THE PURCHASER TO PROVIDE FOR THE 1550mm CLEAR FOR ACCESSIBILITY

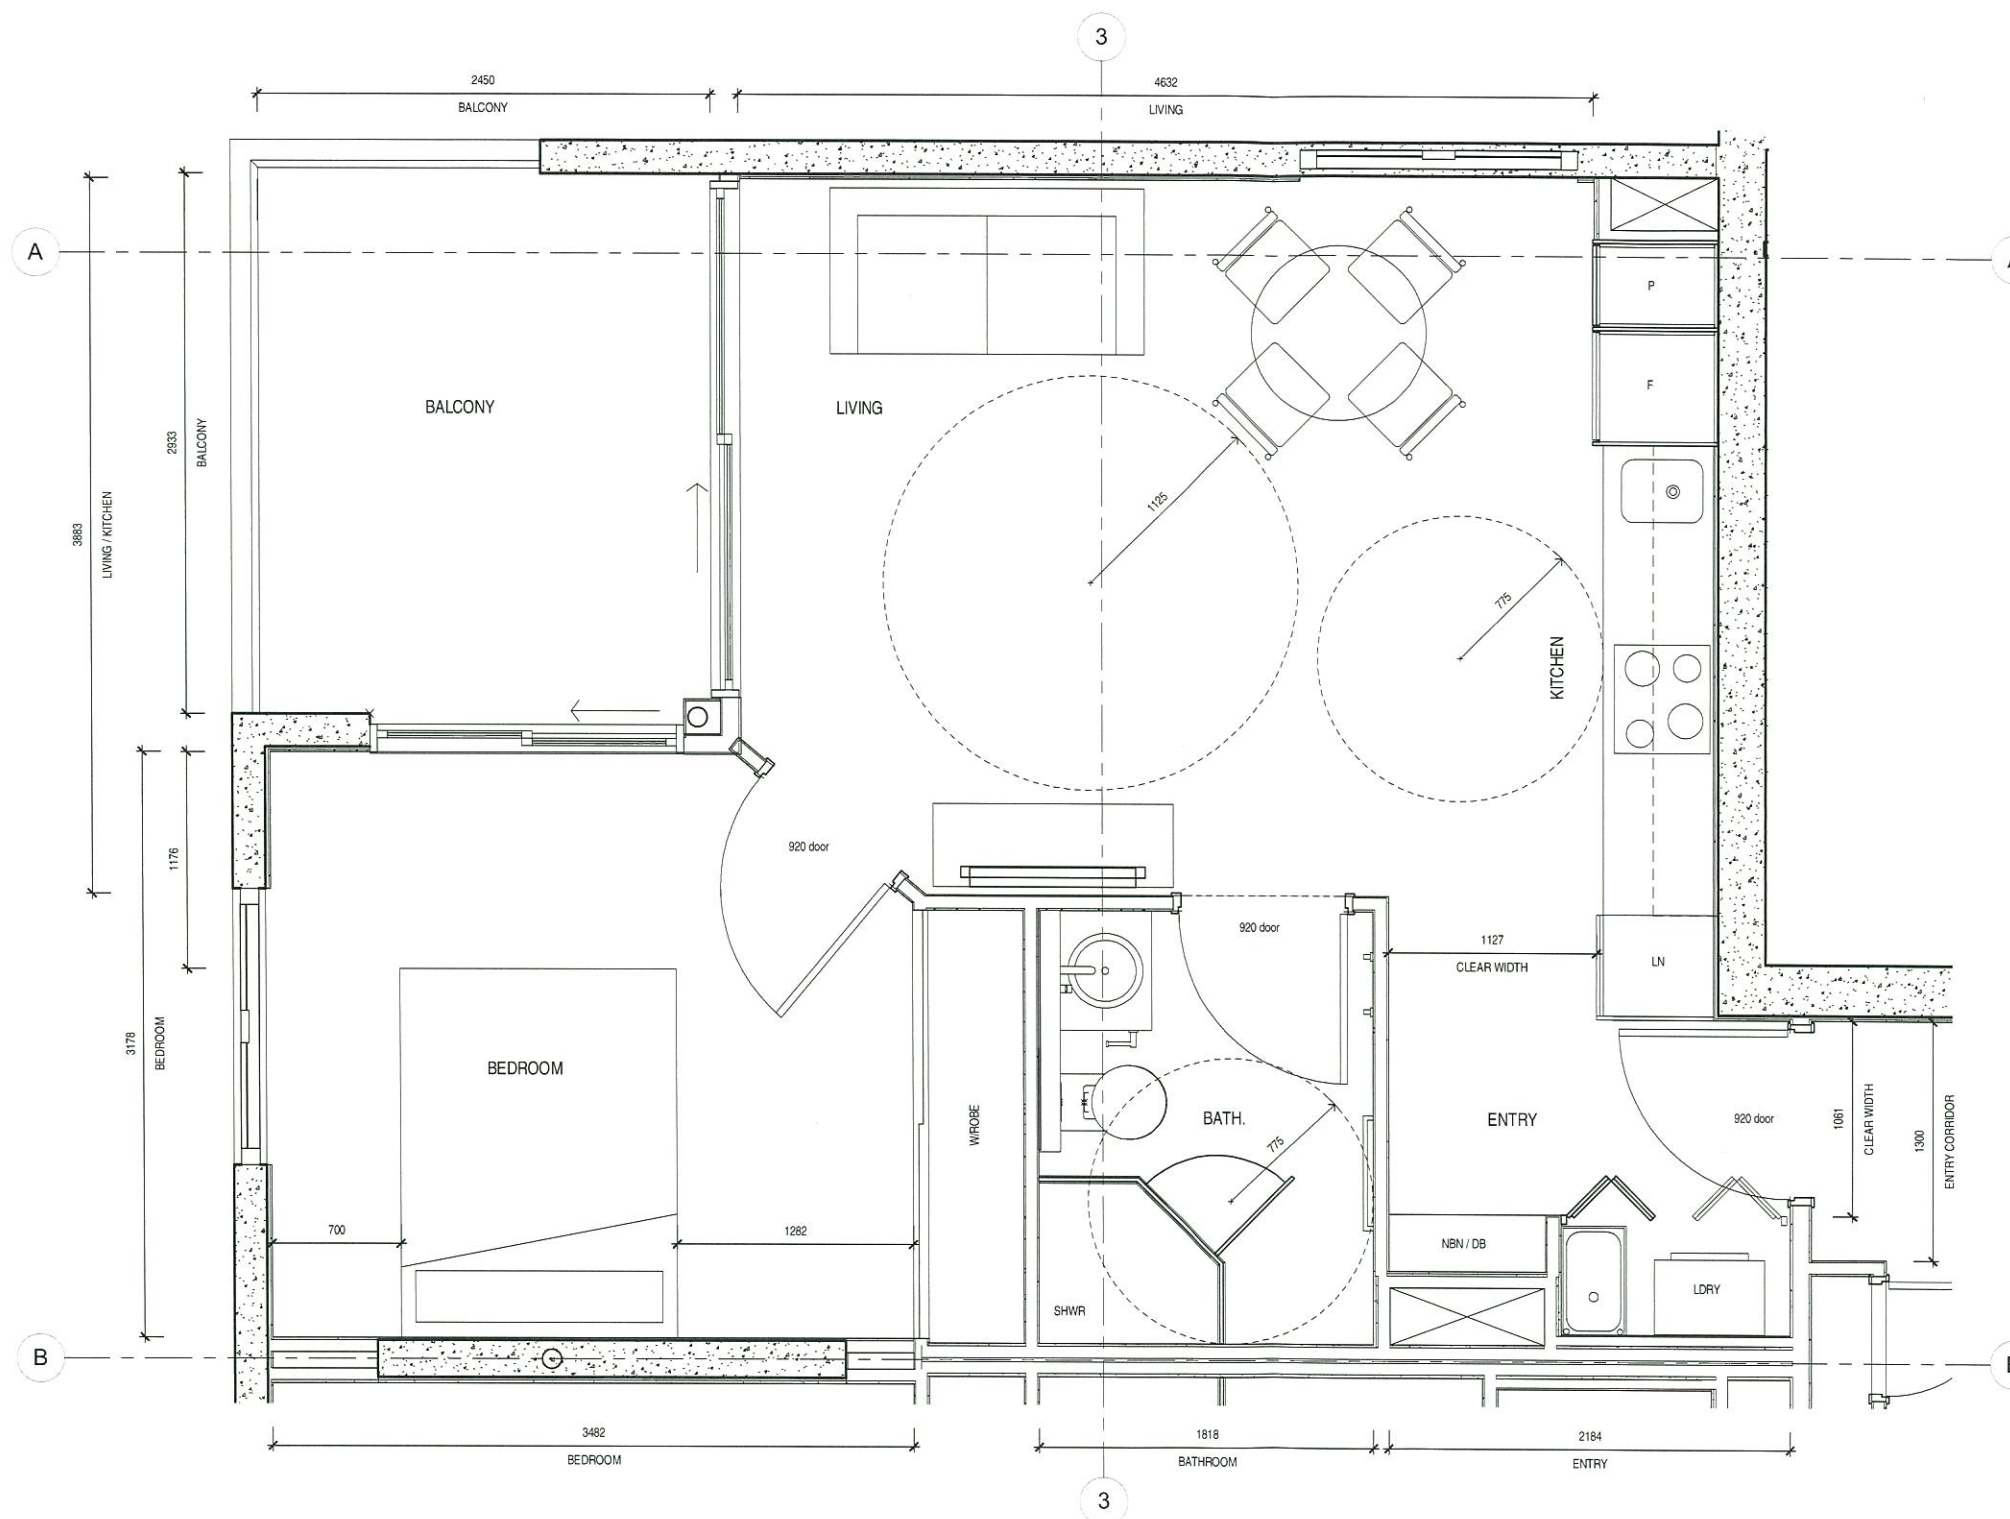

1 APT TYPE R FLOOR PLAN
1 : 20

PLANS AND DOCUMENTS
referred to in the PDA APPROVAL

-6 FEB 2015

MEDQ



COPYRIGHT - THE ARCHITECTS (Australia) Pty. Ltd.
THE OWNERSHIP OF THIS DRAWING REMAINS WITH THE ARCHITECTS (Australia) Pty. Ltd. UNLESS TRANSFERRED TO A CLIENT UPON PAYMENT OF ALL APPROPRIATE FEES AND MAY NOT BE COPIED, USED OR ADAPTED IN ANY WAY WITHOUT THE EXPRESS PERMISSION OF THE ARCHITECTS (Australia) Pty. Ltd.

CLIENT
St Pauls Terrace Pty Ltd

PROJECT
Belize St Pauls Tce


ADDRESS
510 St Paul Terrace,
Fortitude Valley QLD 4006

NO.	DESCRIPTION	DATE	BY
A	ISSUE FOR EDQ REQUIREMENT	02.02.15	MW

DRAWN	CHECKED
MW	Checker
PROJECT NO.	SHEET I.D.
139.4	EDQ_A01
DATE	1 : 20 @ A1
12.12.2014	ISSUE
DRAWING NAME	A
R + S TYPE APARTMENT PLANS	
STAGE	TYPE
	NO.

CD_EDQ_A01

C:\Users\User\Documents\BELISE_CENTRAL_User.rvt
2/02/2015 5:25:41 PM

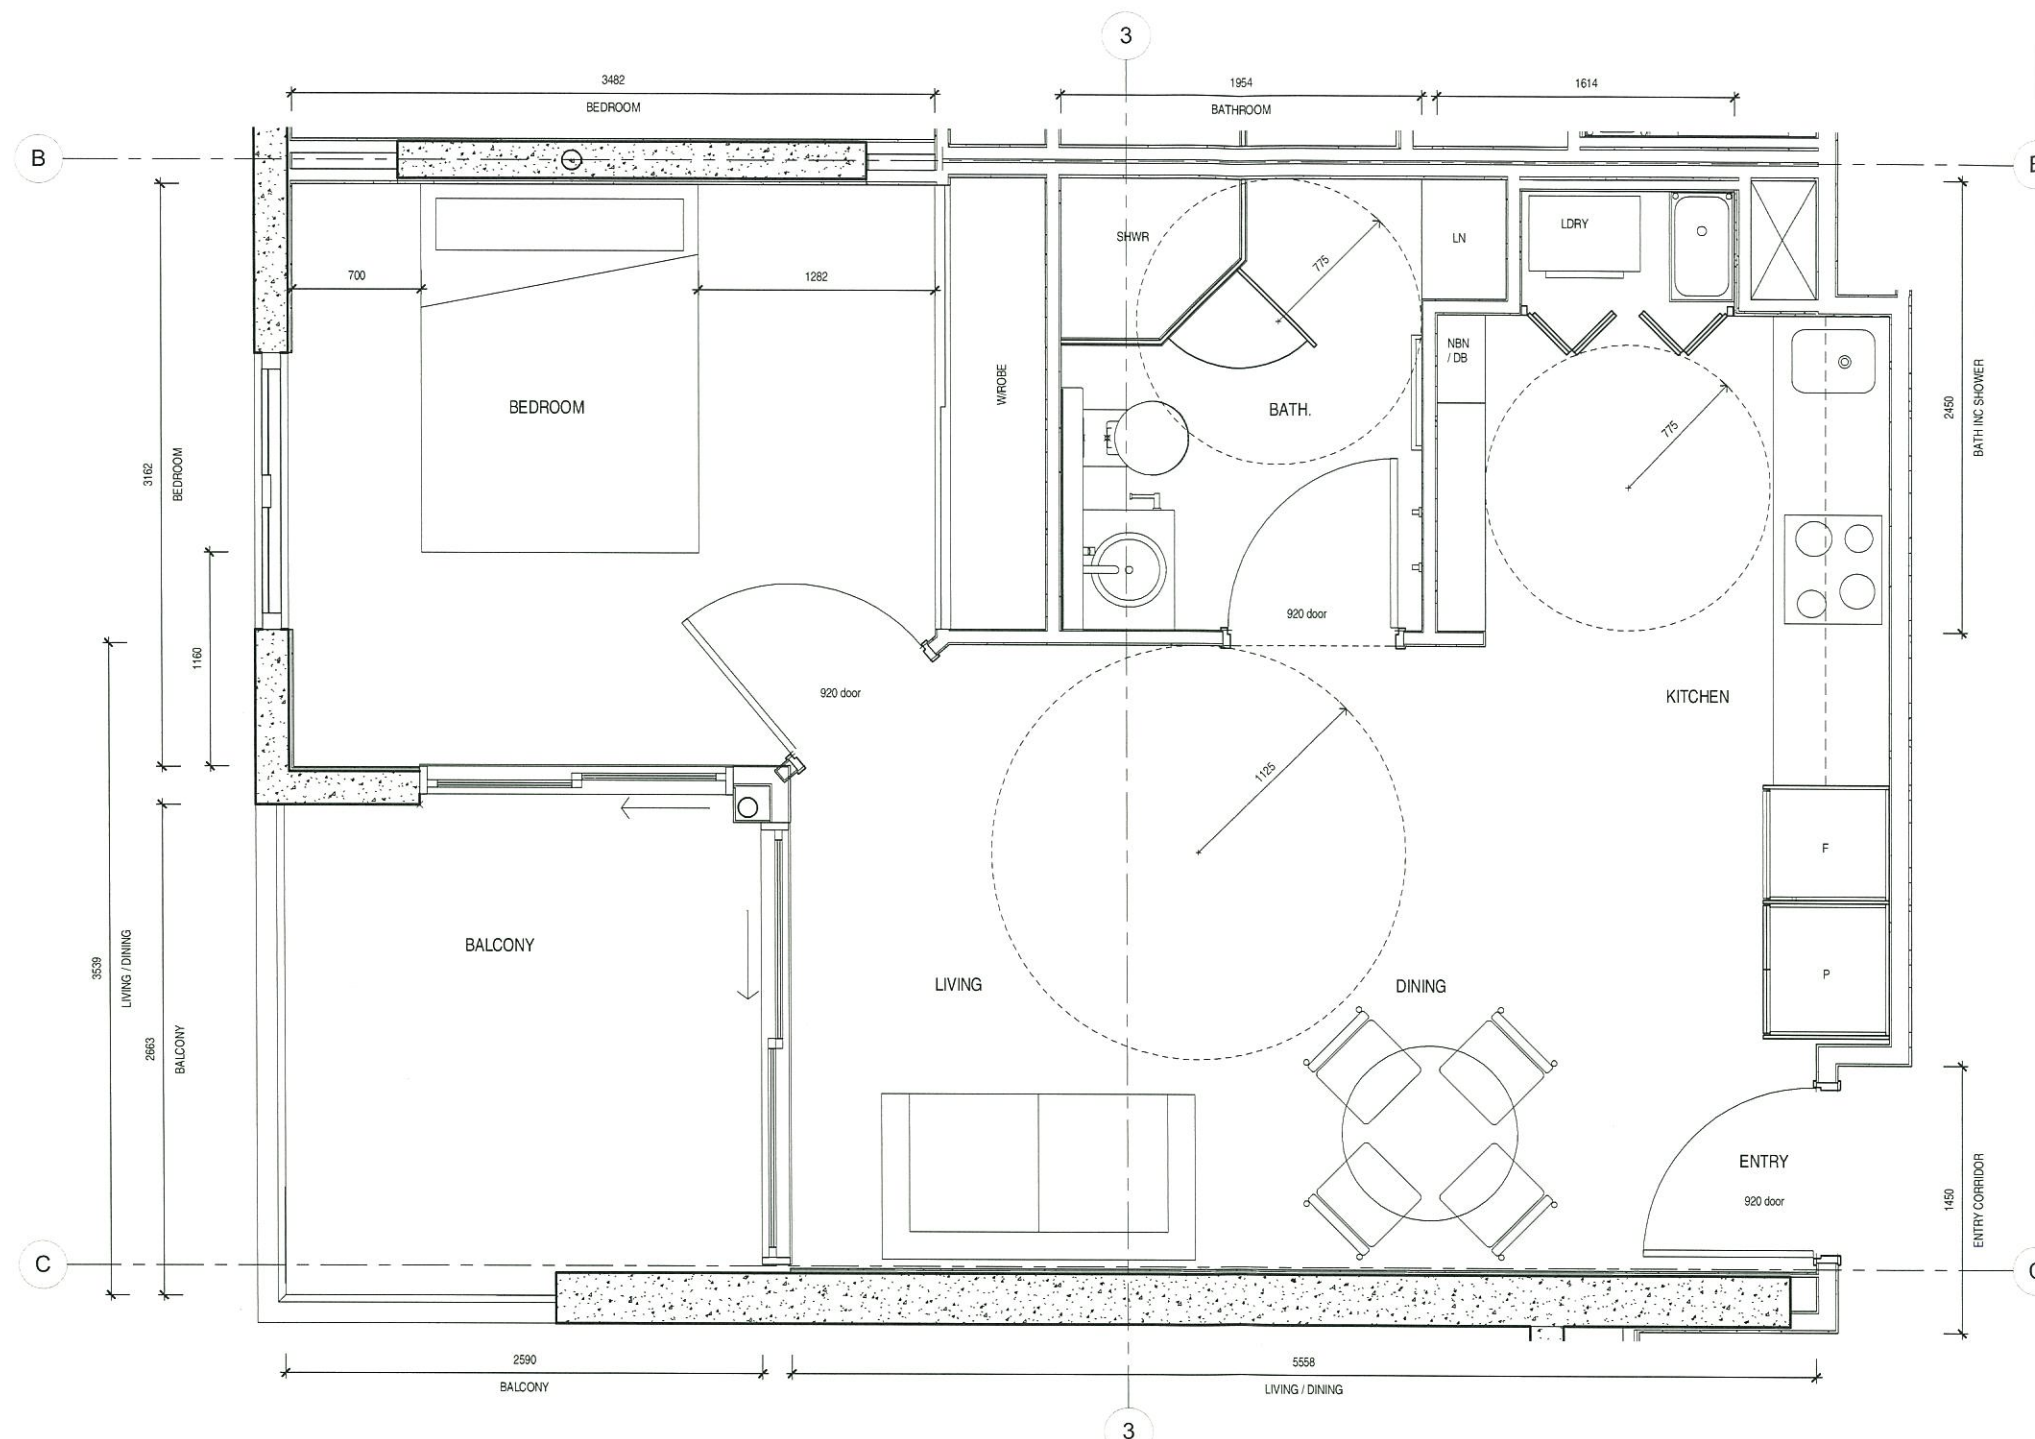

NOTE: ALL R + S TYPE APARTMENT ENTRY DOORS THROUGHOUT ARE TO BE 920MM WIDE ALL SHOWER SCREENS ARE INDICATIVE AND CAN BE REMOVED AT REQUEST OF THE PURCHASER TO PROVIDE FOR THE 1550mm CLEAR FOR ACCESSIBILITY

PLANS AND DOCUMENTS
referred to in the PDA APPROVAL

-6 FEB 2015

MEDQ



ARCHITECTS
AUSTRALIA
EST. 1975

THE ARCHITECTS (Australia) Pty. Ltd.
ABN: 12 619 362 937
LEVEL 4, NORTHPOINT BLDG.
231 NORTH QUAY
BRISBANE, QLD 4000
E: info@architectsaustralia.com.au
W: architectsaustralia.com.au
P: +61 (0)7 3236 4000

COPYRIGHT: THE ARCHITECTS (Australia) Pty. Ltd.
THE OWNERSHIP OF THIS DRAWING REMAINS WITH THE ARCHITECTS (Australia) Pty. Ltd. UNLESS TRANSFERRED TO A CLIENT UPON PAYMENT OF ALL APPROPRIATE FEES AND MAY NOT BE COPIED, USED OR ADAPTED IN ANY WAY WITHOUT THE EXPRESS PERMISSION OF THE ARCHITECTS (Australia) Pty. Ltd.

CLIENT
St Pauls Terrace Pty Ltd

PROJECT
Belise St Pauls Tce

ADDRESS
510 St Paul Terrace,
Fortitude Valley QLD 4006

NO.	DESCRIPTION	DATE	BY
A	ISSUE FOR EDQ REQUIREMENT	02.02.15	MW

DRAWN	CHECKED
MW	Checker
PROJECT NO.	SHEET I.D.
139.4	EDQ_A02
DATE	SCALE
12.12.2014	1:20 @ A1
DRAWING NAME	ISSUE
R + S TYPE APARTMENT PLANS	A
STAGE	TYPE
	NO.

CD_EDQ_A02

1 APT TYPE S FLOOR PLAN
1:20

C:\Users\User\Documents\BELISE_CENTRAL_User.rvt
2/02/2015 5:26:30 PM