



AMENDED IN RED
10 FEB 2015
By: YERARD MCCAFFERTY (name)
MEDQ

PLANS AND DOCUMENTS
referred to in the PDA APPROVAL
11 FEB 2015
MEDQ

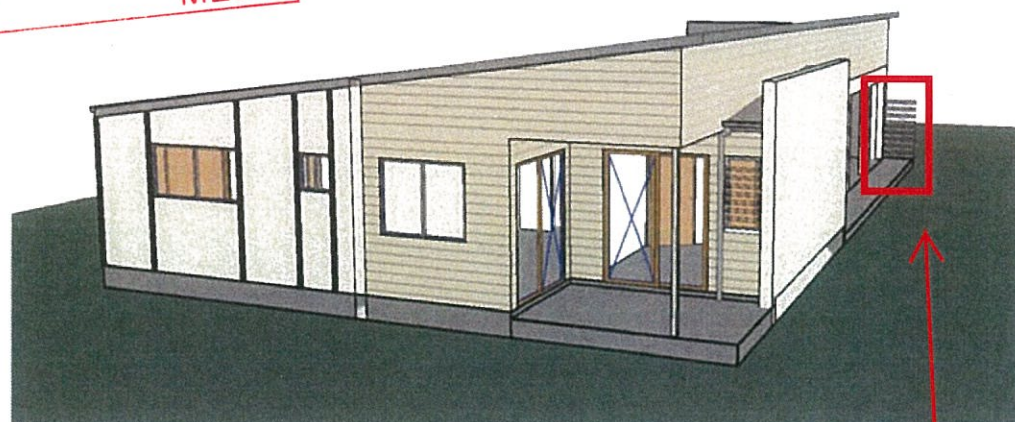


PERSPECTIVE - BACK

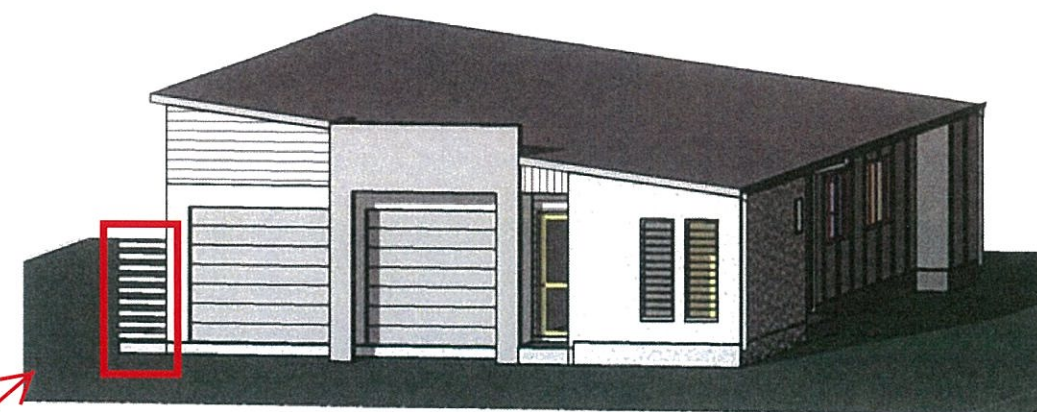

PERSPECTIVE - FRONT

Entry to unit 2 is not part of this approval and is subject to compliance assessment as per condition 3

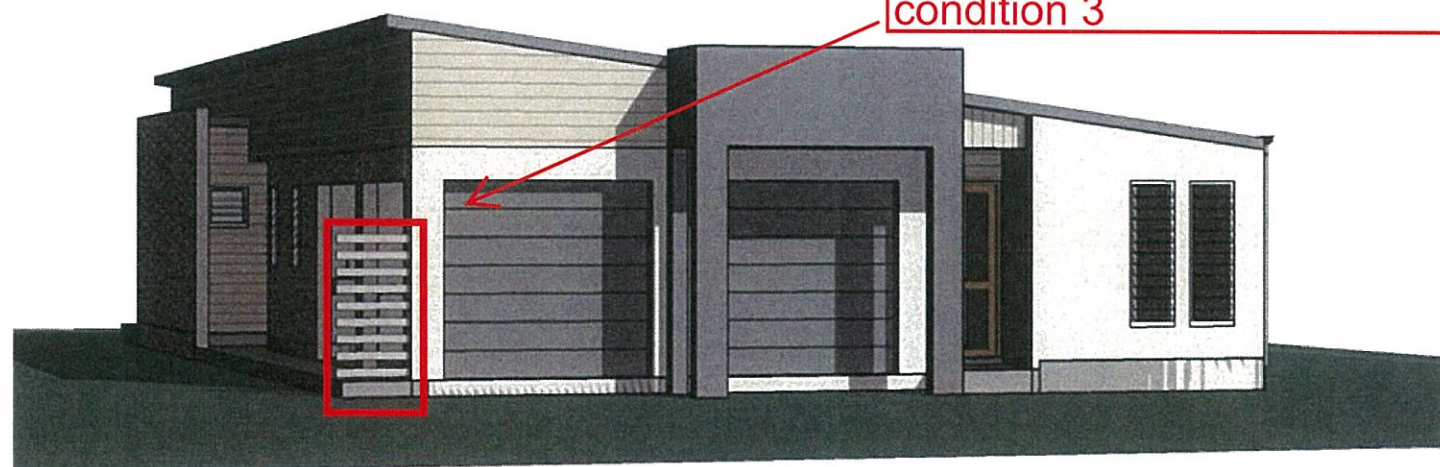

STREET PERSPECTIVE

**NEW RESIDENCE FOR
S & P CONSTRUCTIONS
LOT 650
INTELLIGENCE STREET
THE VILLAGE**

BUILDING DESIGN - MEDIUM RISE
QBCC LIC. - No. 65778 EXPIRY 25.5.15
448 BAYSWATER RD, MT LOUISA
PO Box 7645, GARBUTT, 4814.
EMAIL: greg@gvdbuildingdesign.com
NOTE: DRAWINGS IN PDF FORMAT
MAY NOT BE TO CORRECT SCALE



AMENDMENTS	No.	Description	Date	Issued	Builder
A	1	B.A. ISSUE	06.11.14	GVD	

**S. & P.
CONSTRUCTIONS**
MOB: 0417740011

CLIENT: S & P CONSTRUCTION
ADDRESS:
LOT 650 INTELLIGENCE ST,
THE VILLAGE, OONOOBBA

DRAWN: KS	DATE: 06.11.14	APP:
ISSUE: A	SCALE:	PHASE: WKD
SH No: A1	JOB No: 14096SP	



GVD
BUILDING DESIGN
PH: 07/47743314 FAX: 07/47743315
GREG VAN DINTER M: 0418/782827

CONSTRUCTION CRITERIA

WIND SPEED : C1

BUILDING CLASS 1a (B.C.A. PART A3.2)

TYPE C CONST. (B.C.A. SPEC. C1.9)

EXTERNAL MASONRY WALLS

200 SERIES CONCRETE MASONRY BLOCKWORK, LINTELS, BONDBEAMS & VERTICAL REINFORCEMENT AS BLOCKWORK & BRACING PLAN - SHEET A7

INTERNAL PARTITIONS

70x35 MGP10/F5 INTERNAL STUD PARTITIONS WITH ONE ROW OF NOGGING. STUDS @ 450c/s. SHEET BOTH SIDES OF WALLS WITH 10mm PLASTERBOARD. 6mm VILLABOARD TO WET AREAS

COMMON WALL

FRL REQUIRED - 60/60/60 AS PER PART 3.7.1.8 OF BCA SOUND INSULATION REQUIRED - RW(CTR)50 AS PER PART 3.8.6 OF BCA. REFER TO SHEET A9 FOR DETAILS

FLOOR SLAB CONSTRUCTION

CONCRETE SLAB & FOOTINGS TO ENG. DETAILS. SELECTED FILL AS NECESSARY, COMPACTED. 0.2 VISQUEEN UNDER SLAB. 200mm LAPS. REFER TO TERMITE PROTECTION NOTES

ROOF CONSTRUCTION

COLORBOND CORRUGATED SHEET ROOF PITCH AS PER ELEVATIONS

BATTENS AS SPECIFIED ON SECTION GANGNAILED TIMBER TRUSSES AT 900 MAX. CTRS TO TRUSS MANUFACTURERS SPECIFICATIONS.

GENERAL NOTES

FLOOR COVERINGS WILL BE AS PER SPECIFICATION. FALL WET AREA FLOORS TO FLOOR WASTES. ANY DISCREPANCIES BETWEEN DRAWINGS ARE TO BE IMMEDIATELY VERIFIED. WC DOORS THAT OPEN IN TO HAVE LIFT OFF HINGES.

☉ SMOKE DETECTOR - SUGGESTED LOCATIONS ONLY SMOKE DETECTORS ARE COMPULSORY TO BE WIRED TO THE HOMES ELECTRICAL SYSTEM.

TERMITE PROTECTION

TERMITE PROTECTION TO BE IN ACCORDANCE WITH AS 3660.1 & 3.1.3 OF THE BCA.

2 DURABLE NOTICE'S MUST BE PERMANENTLY FIXED TO THE BUILDING IN A PROMINENT LOCATIONS, SUCH AS A METER BOX & KITCHEN CBDS. INDICATING-

- THE METHOD OF PROTECTION; AND
- THE DATE OF INSTALLATION OF THE SYSTEM; AND
- WHERE A CHEMICAL BARRIER IS USED, ITS LIFE EXPECTANCY AS LISTED ON THE NATIONAL REGISTRATION AUTHORITY LABEL; AND
- THE INSTALLER'S OR MANU. RECOMMENDATIONS FOR THE SCOPE AND FREQUENCY OF FUTURE INSPECTIONS FOR TERMITE ACTIVITY.

LEGEND:

LW	- LOUVRED WINDOW
TL	- TIMBER LOUVRES
GL	- GLASS LOUVRES
AL	- ALUMINIUM LOUVRES
SW	- SLIDING WINDOW
FG	- FIXED GLASS WINDOW
DH	- DOUBLE HUNG WINDOW
CW	- CASEMENT WINDOW
AW	- AWNING WINDOW
GB	- GLASS BRICKS
BFD	- BI-FOLD DOORS
SD	- SLIDING DOOR
B20	- DOOR SIZE
CSD	- CAVITY SLIDING DOOR
FSD	- FACE SLIDING DOOR
PL	- PANELIFT DOOR
RD	- ROLLER DOOR
VB	- VANITY BASIN
HB	- HAND BASIN
SHR	- SHOWER
WC	- WATER CLOSET
FW	- FLOOR WASTE
W	- WASHING MACHINE
TUB	- LAUNDRY TUB
MW	- MICROWAVE
WO	- WALL OVEN
HP	- HOT PLATE
ST	- STOVE
UBO	- UNDER BENCH OVEN
S	- SINK
PAN	- PANTRY
REF	- REFRIGERATOR
B*FAST BAR	- BREAKFAST BAR
S*BACK	- SPLASH BACK
R*HOOD	- RANGEHOOD
O*HEAD	- OVERHEAD CUPBOARDS
☉	- SMOKE DETECTOR
CBD	- CUPBOARDS
HC	- HOSE COCK
DP	- DOWNPIPE
HWS	- HOT WATER SYSTEM
F.L.	- FASCIA LINE

ENERGY EFFICIENCY

UNIT 1

HOUSE RATING - 8 STARS

DESIGN IN ACCORDANCE WITH SECTION 2 PERFORMANCE PROVISIONS - PART 2.6 OF THE BCA HOME ASSESSMENT BY GVD BUILDING DESIGN USING BERS PRO VER 4.2. REFER TO CERTIFICATE ATTACHED

BUILDING FABRIC -ROOF & WALLS

ROOF	INSULATION MATERIAL
SHEET	R3.0 - KNAUF EARTHWOOL INSULATION ON CEILING OR EQ. MEDIUM COLOUR
WALLS	INSULATION MATERIAL
MASONRY BLOCK TIMBER FRAME	NO INSULATION REQUIRED MEDIUM COLOUR

EXTERNAL GLAZING

MINIMUM 5mm MEDIUM TINT, ALUMINIUM FRAME.

CEILING FANS

CEILING FANS HAVE BEEN INCLUDED IN THE FOLLOWING ROOMS FOR BERS CALCULATIONS:
x2 - LIVING, DINING & KITCHEN
x1 - EACH BEDROOM

ENERGY EFFICIENCY

UNIT 2

HOUSE RATING - 8 STARS

DESIGN IN ACCORDANCE WITH SECTION 2 PERFORMANCE PROVISIONS - PART 2.6 OF THE BCA HOME ASSESSMENT BY GVD BUILDING DESIGN USING BERS PRO VER 4.2. REFER TO CERTIFICATE ATTACHED

BUILDING FABRIC -ROOF & WALLS

ROOF	INSULATION MATERIAL
SHEET	R3.0 - KNAUF EARTHWOOL INSULATION ON CEILING OR EQ. MEDIUM COLOUR
WALLS	INSULATION MATERIAL
MASONRY BLOCK TIMBER FRAME	NO INSULATION REQUIRED MEDIUM COLOUR

EXTERNAL GLAZING

MINIMUM 5mm MEDIUM TINT, ALUMINIUM FRAME.

CEILING FANS

CEILING FANS HAVE BEEN INCLUDED IN THE FOLLOWING ROOMS FOR BERS CALCULATIONS:
x2 - LIVING, DINING/KITCHEN
x1 - EACH BEDROOM & STUDY

WALL MATERIAL TAKEOFF

This table is for reference purpose only and cannot be guaranteed as accurate. Areas indicated are single skin only and do not take into account wall thickness and finishes each side. Areas to be verified by the estimator.

DESCRIPTION	WIDTH	AREA (1 side)
200 series masonry blockwork - Rendered	200	170 m ²
Timber Wall - External Cladding - Axon	70	0.5 m ²
Timber Wall - External Cladding - EasyLap	70	44.6 m ²
Timber Wall - External Cladding - Linea	70	26.7 m ²
Timber Wall - External Cladding - Newport	70	31.2 m ²
Timber Wall - Internal Plasterboard	70	102.7 m ²
Timber Wall - Internal Plasterboard	90	7 m ²


FLOOR AREAS

NAME	AREA
CARPORT	23.10 m ²
GARAGE	22.70 m ²
LIVING 1	85.02 m ²
LIVING 2	65.36 m ²
PATIO 1	7.46 m ²
PATIO 2	5.64 m ²
PORCH 1	1.20 m ²
Grand total	210.48 m ²

UNIT 1: 116.38 m²
UNIT 2: 94.1 m²

UNIT 1

UNIT 2

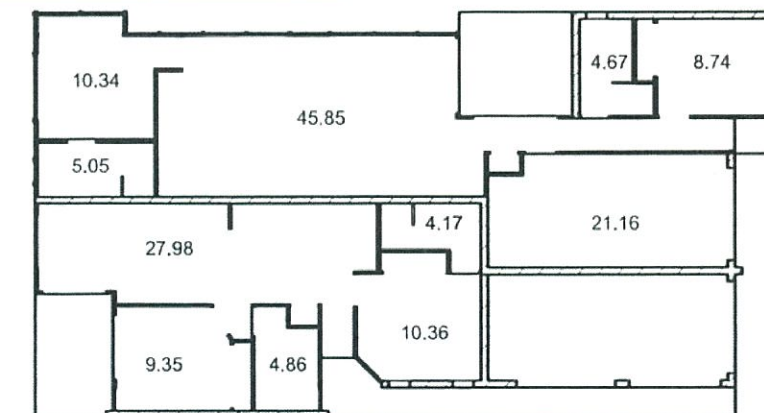


ROOM AREA PLAN

1:200

UNIT 1

UNIT 2

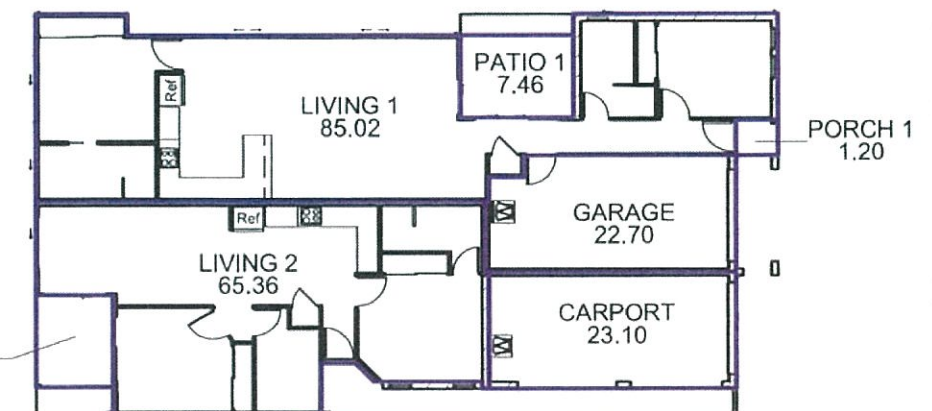

AREA PLAN

1:200

PLANS AND DOCUMENTS
referred to in the PDA APPROVAL

11 FEB 2015

MEDQ

BUILDING DESIGN - MEDIUM RISE
QBCC LIC. No. 65778 EXPIRY 25.5.15
448 BAYSWATER RD. MT LOUISA
PO Box 7645, GARBUTT, 4814.
EMAIL: greg@gvdbuildingdesign.com
NOTE: DRAWINGS IN PDF FORMAT
MAY NOT BE TO CORRECT SCALE



AMENDMENTS	No.	Description	Date	Issued	By
	A	B.A. ISSUE	06.11.14	GVD	


S. & P.
CONSTRUCTIONS
MOB: 0417740011

CLIENT: S & P CONSTRUCTION
ADDRESS:
LOT 650 INTELLIGENCE ST,
THE VILLAGE, OONOA

DRAWN: KS DATE: 06.11.14 APP:
ISSUE: A SCALE: As indicated PHASE: WKD
SH No: A2 JOB No: 14096SP



GVD
BUILDING DESIGN
PH: 07/47743314 FAX: 07/47743315
GREG VAN DINTER M: 0418/782827

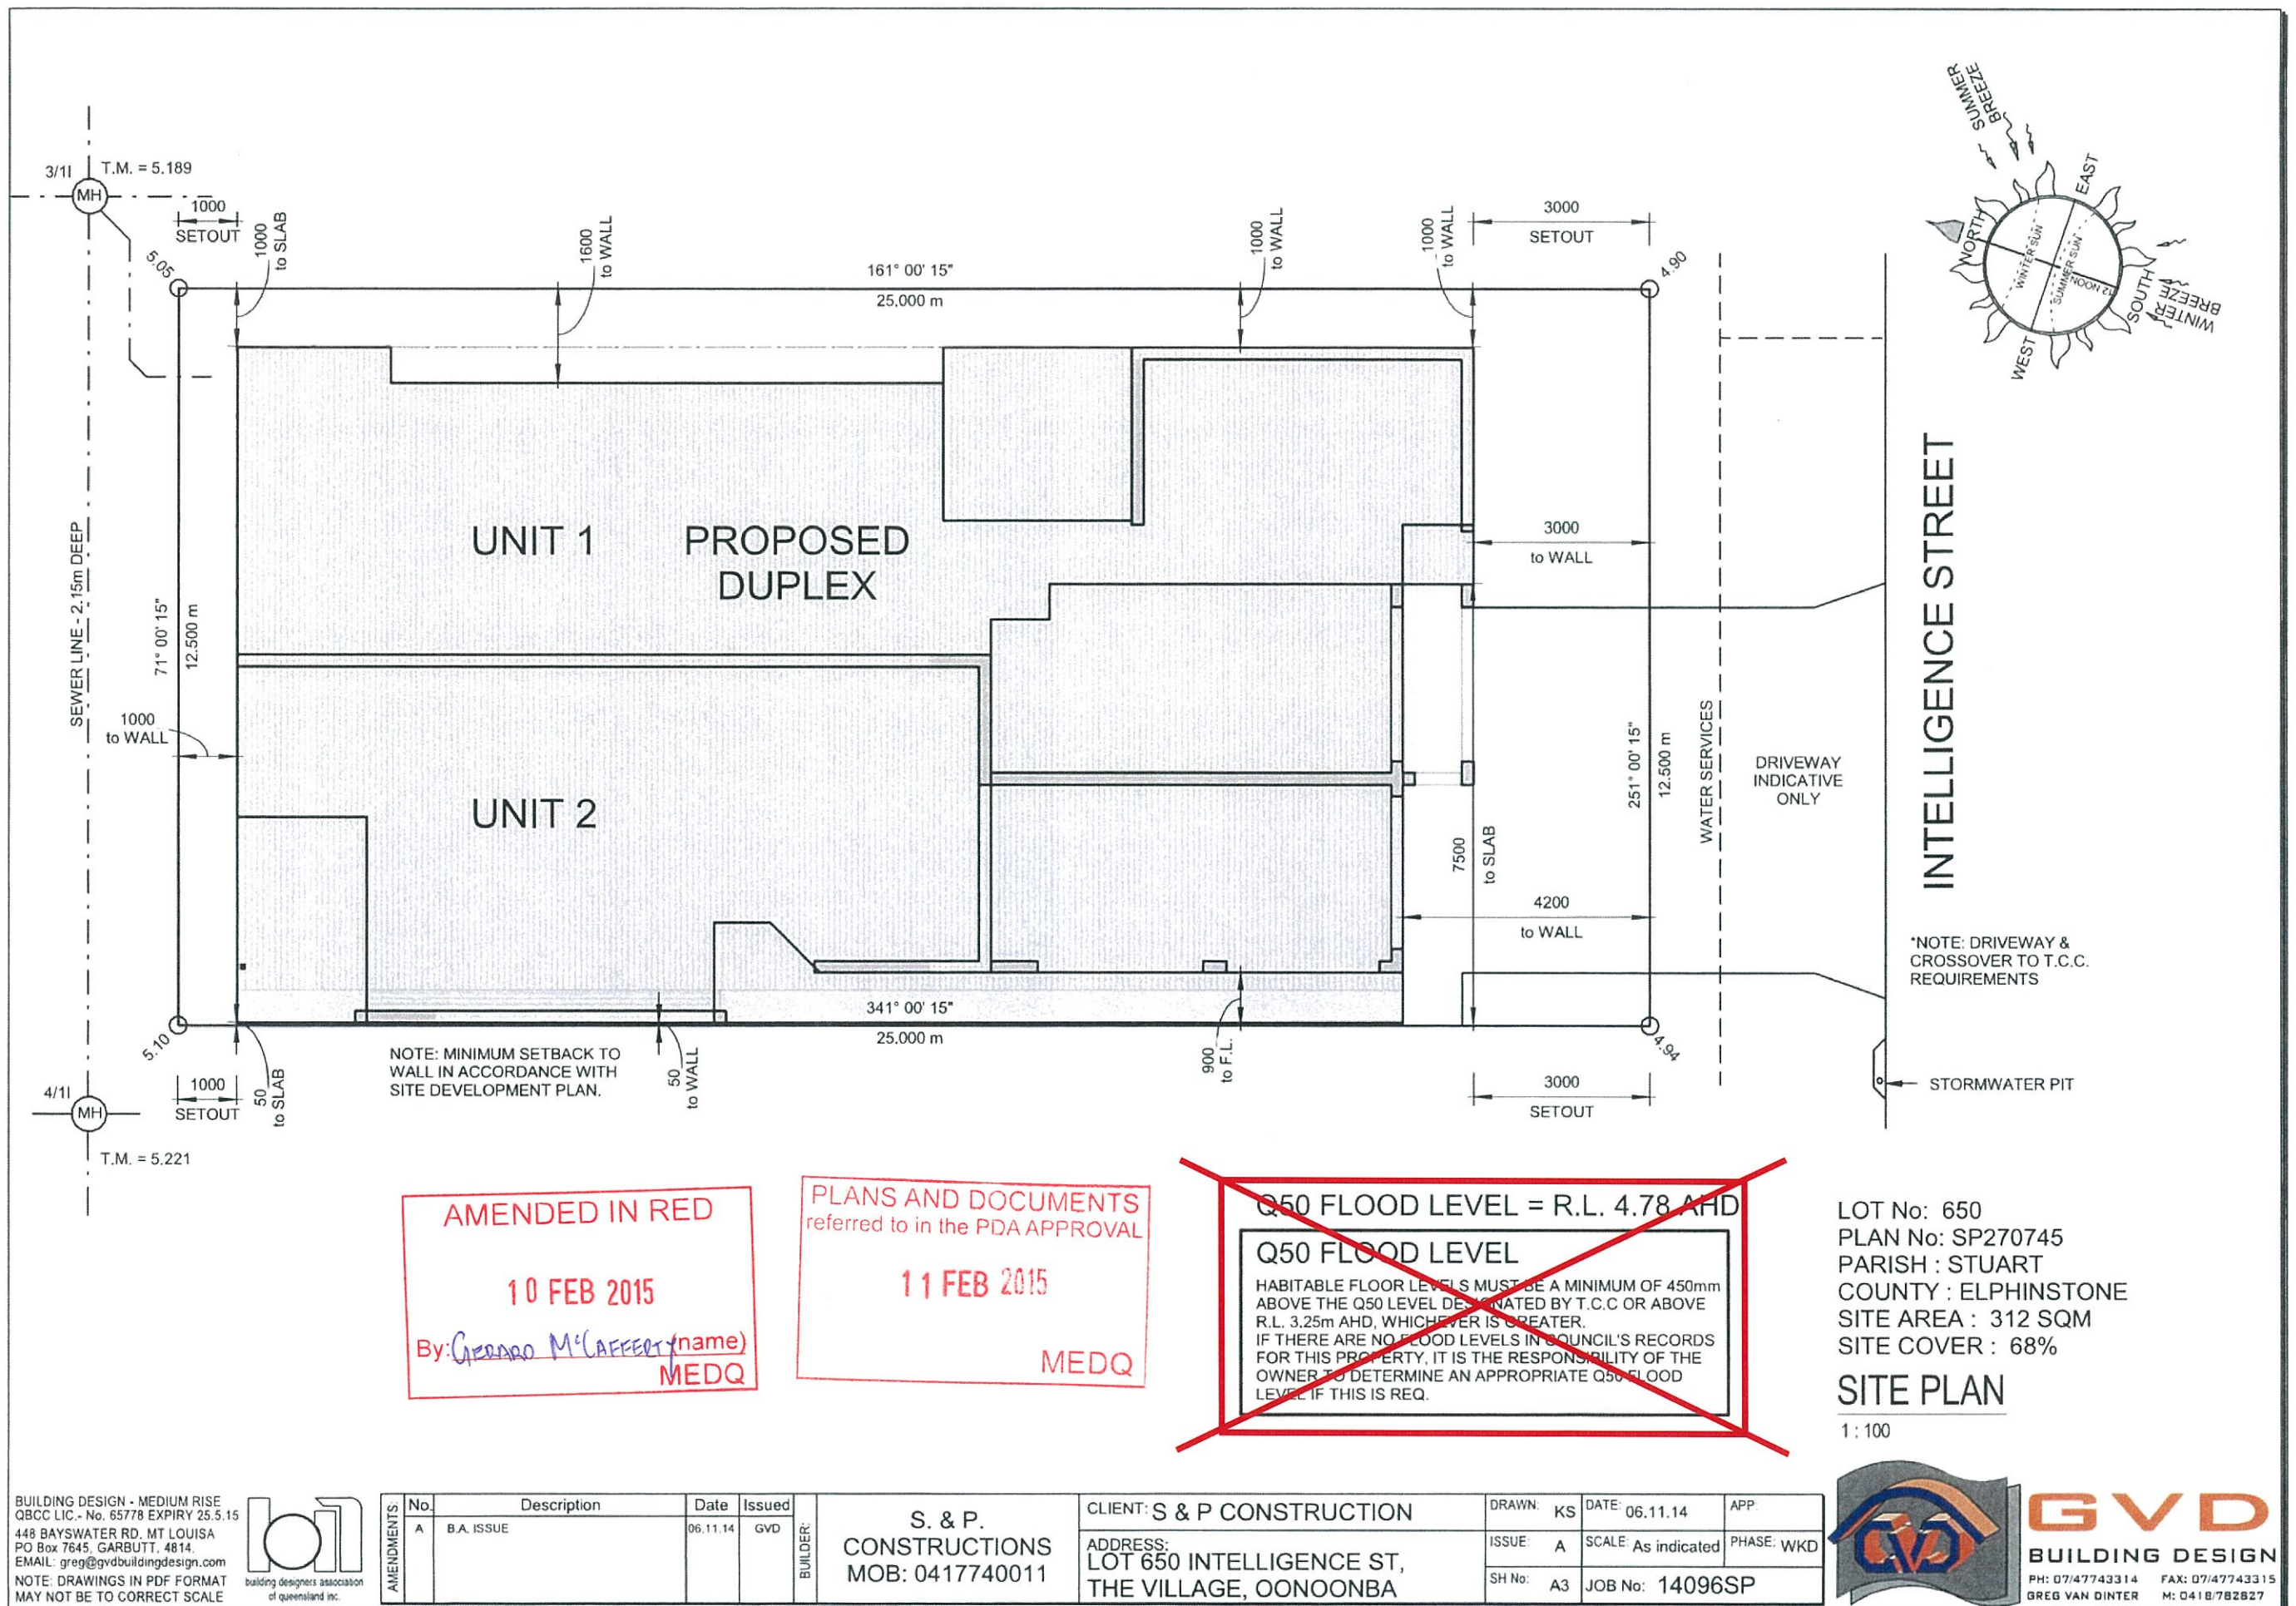

AMENDED IN RED

10 FEB 2015

By: GERARD McCafferty (name)
MEDQ

PLANS AND DOCUMENTS
referred to in the PDA APPROVAL

11 FEB 2015

MEDQ




UNIT 1

UNIT 2

Entry to unit 2 is not part of this approval and is subject to compliance assessment as per condition 3

FLOOR PLAN

1:100

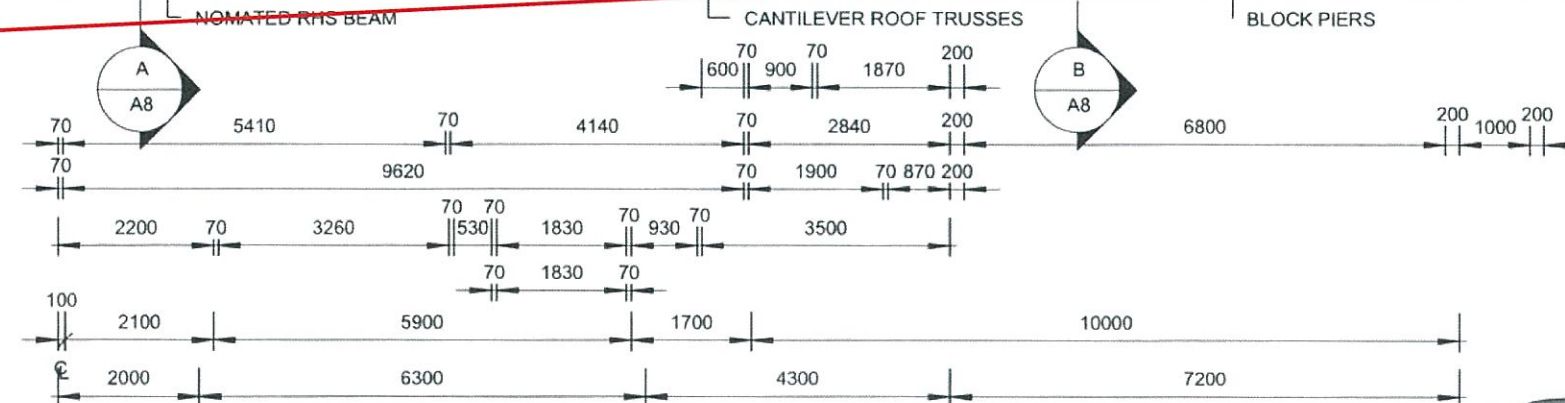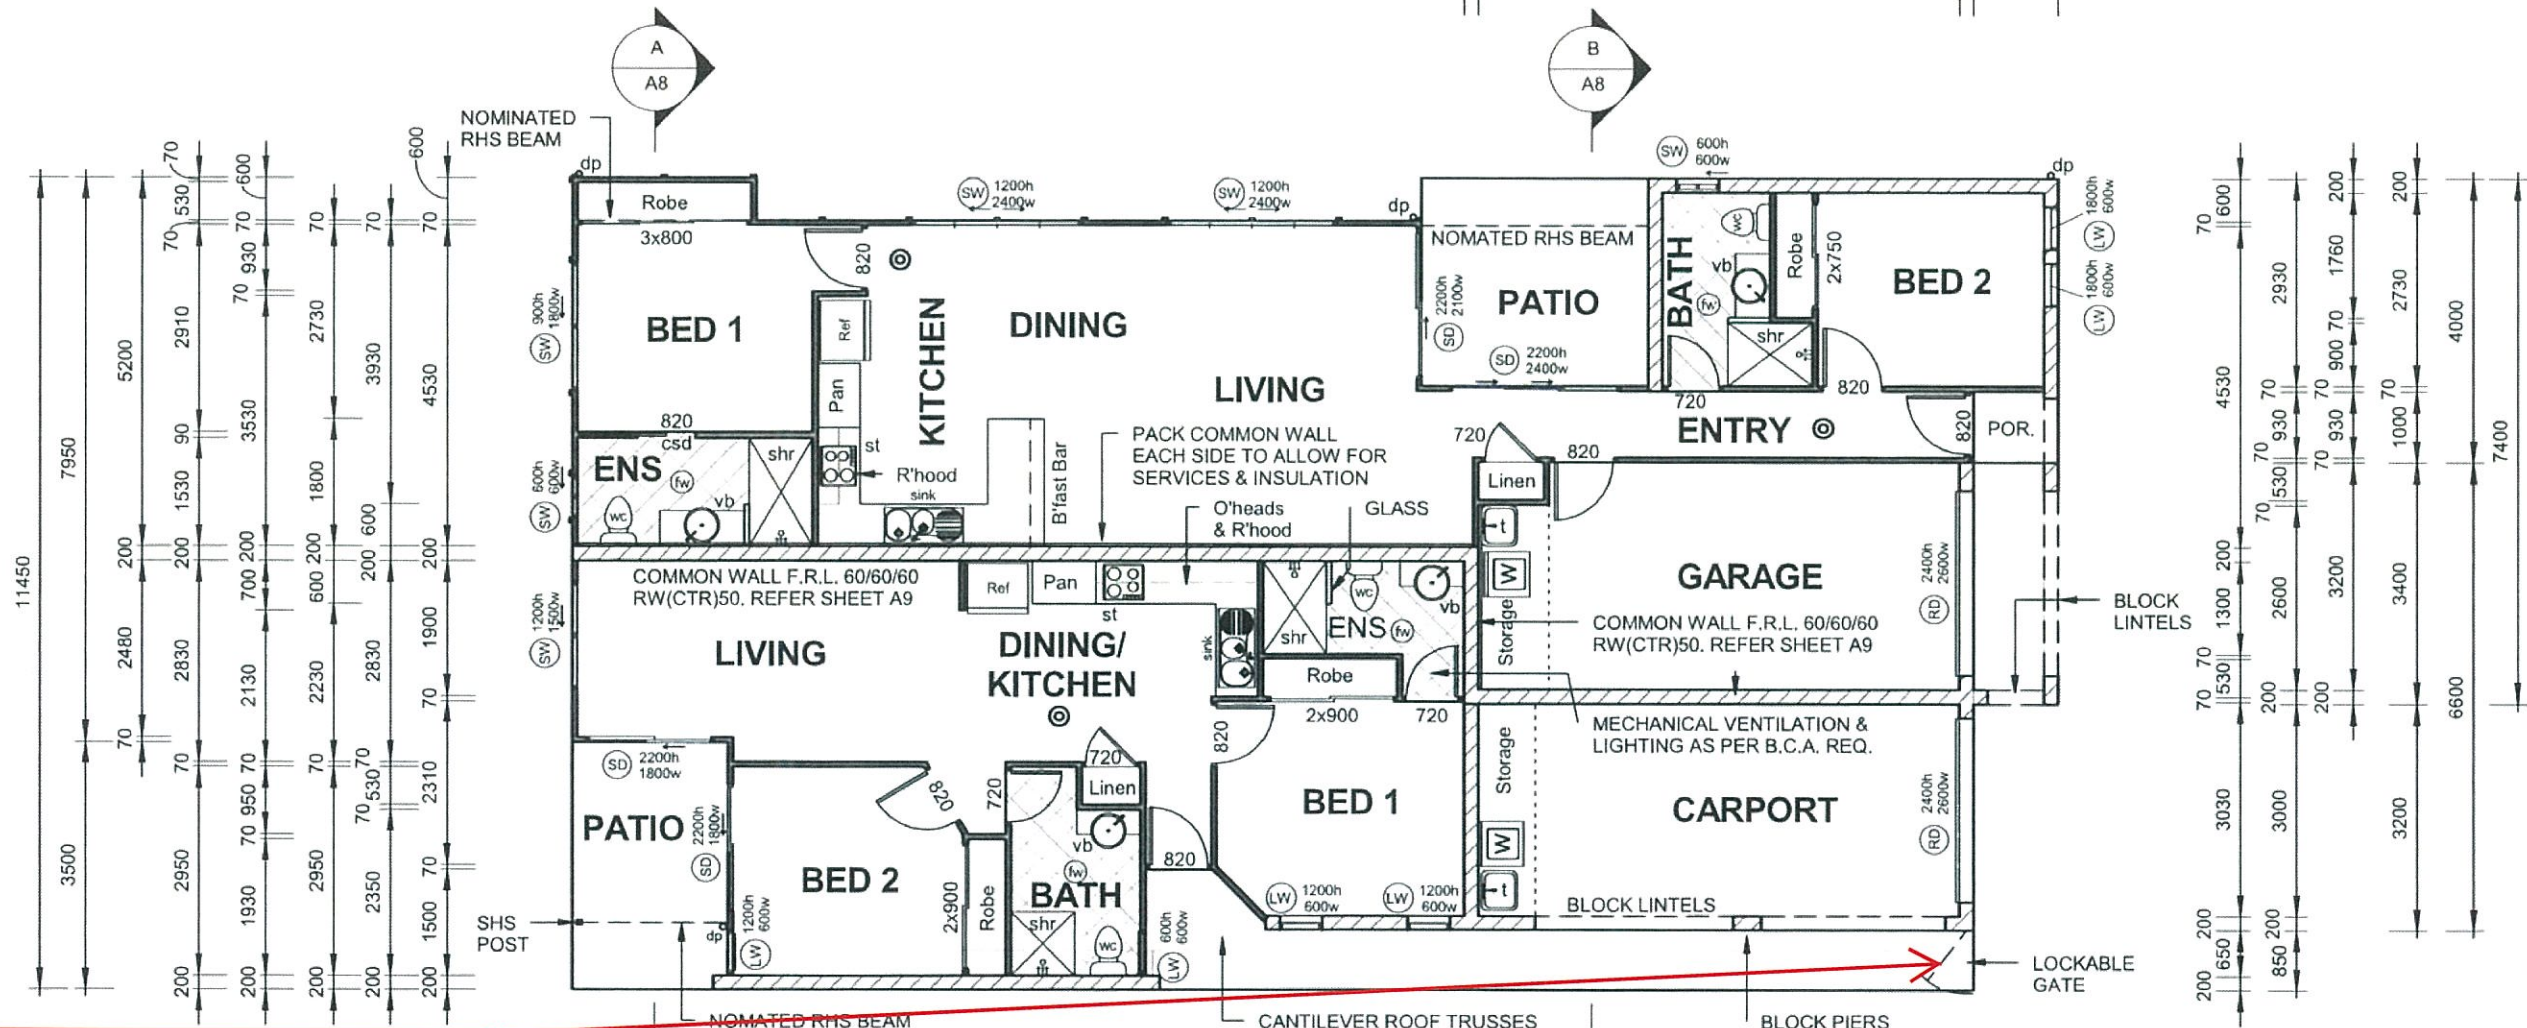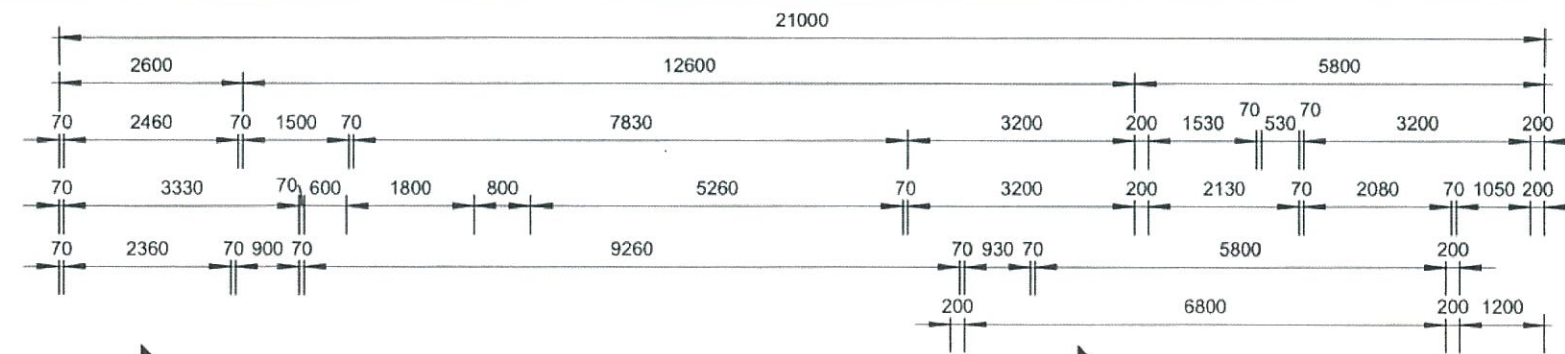

BUILDING DESIGN - MEDIUM RISE
QBCC LIC. No. 65778 EXPIRY 25.5.15
448 BAYSWATER RD. MT LOUISA
PO Box 7645, GARBUTT, 4814,
EMAIL: greg@gvdbuildingdesign.com
NOTE: DRAWINGS IN PDF FORMAT
MAY NOT BE TO CORRECT SCALE



AMENDMENTS	No.	Description	Date	Issued
A	B.A. ISSUE		06.11.14	GVD

S. & P.
CONSTRUCTIONS
MOB: 0417740011

CLIENT: S & P CONSTRUCTION
ADDRESS:
LOT 650 INTELLIGENCE ST,
THE VILLAGE, OONOA

DRAWN: KS	DATE: 06.11.14	APP
ISSUE: A	SCALE: 1:100	PHASE: WKD
SH No: A4	JOB No: 14096SP	



GVD
BUILDING DESIGN
PH: 07/47743314 FAX: 07/47743315
GREG VAN DINTER M: 0418/782827

Entry to unit 2 is not part of this approval and is subject to compliance assessment as per condition 3

AMENDED IN RED





10 FEB 2015

By: GERARD McCAFFERTY (name)
MEDQ

PLANS AND DOCUMENTS
referred to in the FDA APPROVAL

11 FEB 2015

MEDQ

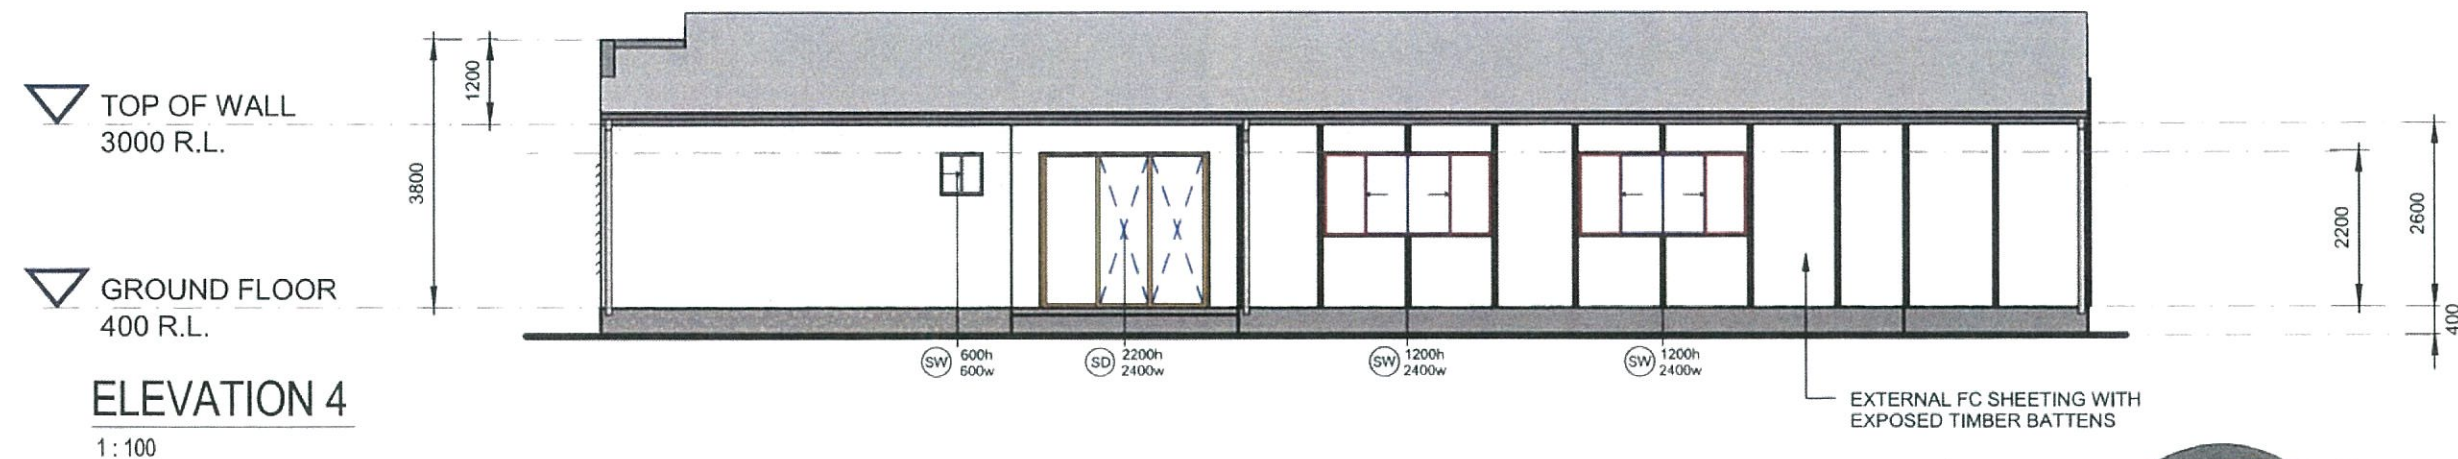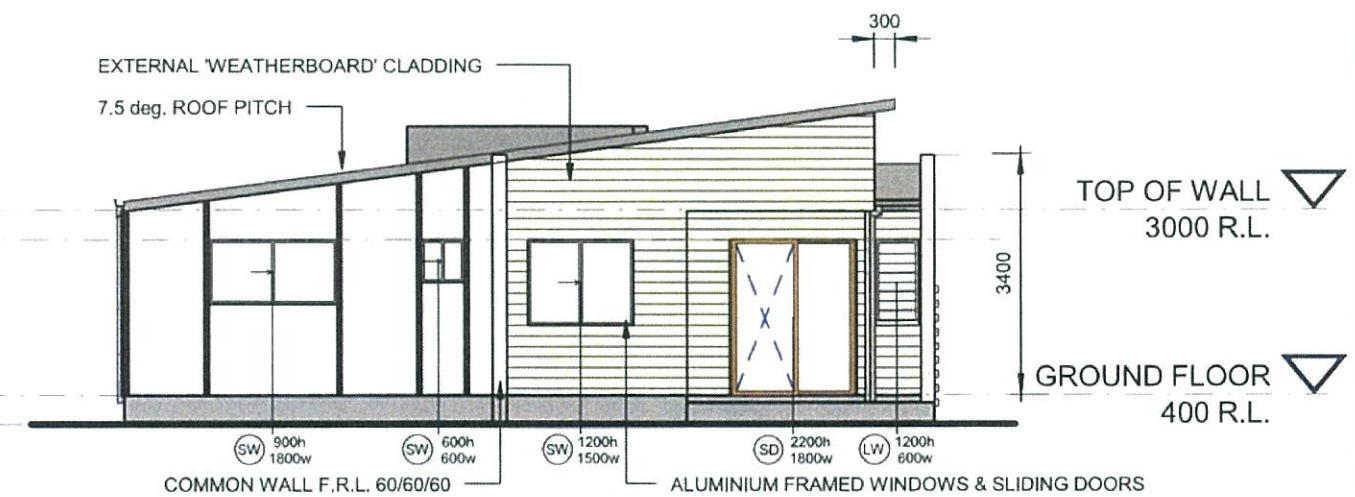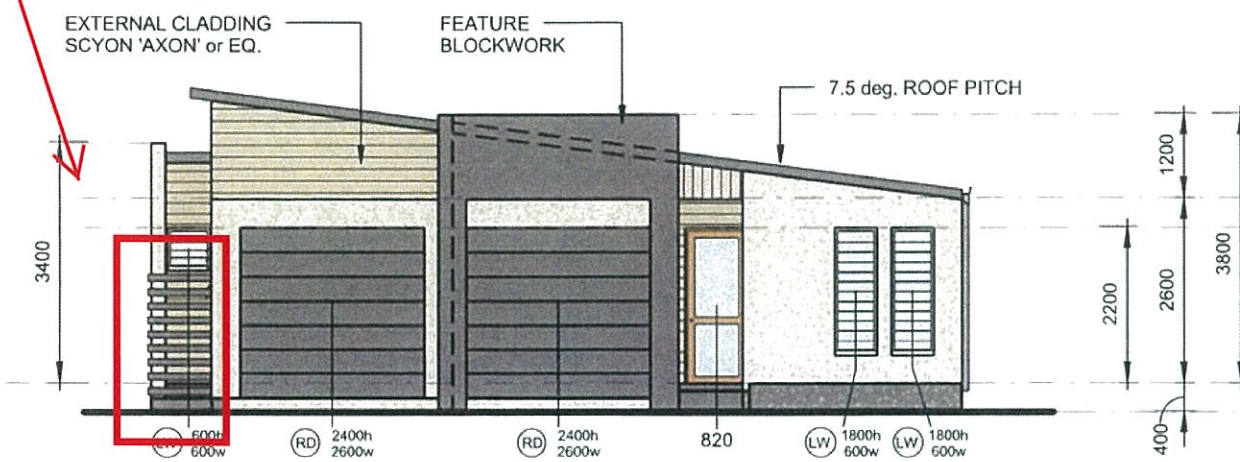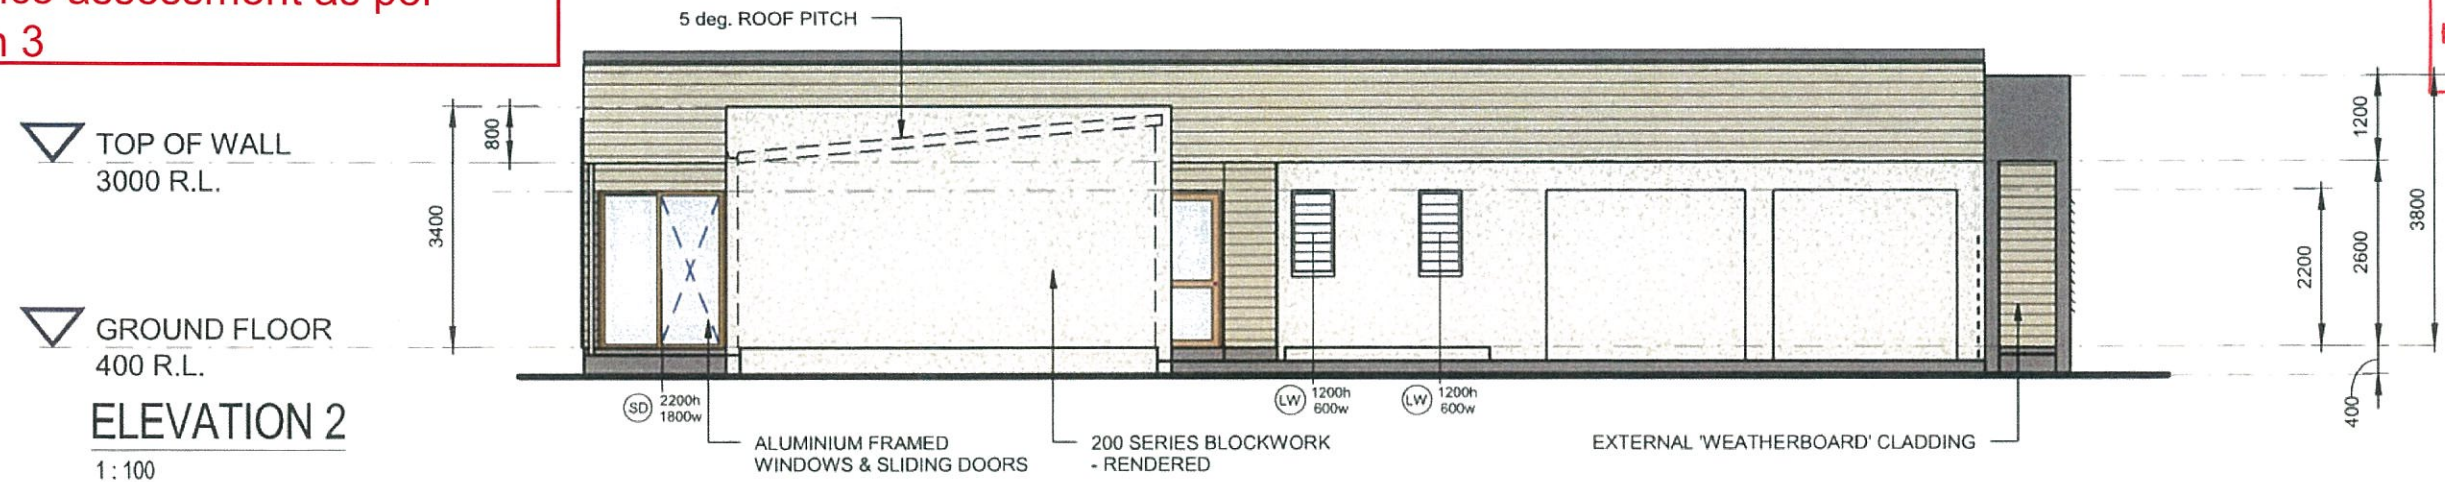

BUILDING DESIGN - MEDIUM RISE
QBCC LIC. - No. 65778 EXPIRY 25.5.15
448 BAYSWATER RD. MT LOUISA
PO Box 7645, GARBUTT, 4814.
EMAIL: greg@gvdbuildingdesign.com
NOTE: DRAWINGS IN PDF FORMAT
MAY NOT BE TO CORRECT SCALE



AMENDMENTS	No.	Description	Date	Issued
A	B.A. ISSUE	06.11.14	GVD	

S. & P. CONSTRUCTIONS
MOB: 0417740011

CLIENT: S & P CONSTRUCTION
ADDRESS: LOT 650 INTELLIGENCE ST,
THE VILLAGE, OONOONBA

DRAWN: KS	DATE: 06.11.14	APP:
ISSUE: A	SCALE: 1:100	PHASE: WKD
SH No: A5	JOB No: 14096SP	



GVD BUILDING DESIGN
PH: 07/47743314 FAX: 07/47743315
GREG VAN DINTER M: 0418782827