



PLANS AND DOCUMENTS
referred to in the PDA APPROVAL
13 FEB 2015
MEDQ

PERSPECTIVES
Q1334 MULTI RESIDENTIAL DEVELOPMENT
9 HERCULES STREET HAMILTON
SCALE @ A1

COPYRIGHT
These drawings are protected by the laws of copyright and may not be copied or reproduced without the express written permission of CCN Group Pty Ltd

CCN GROUP
DA4002 B


F:\4000\Q1334\cadmodel\Q1334_DA.rvt 11/11/2014 3:34:55 PM

9 HERCULES ST.
5 HERCULES ST.

PLANS AND DOCUMENTS
referred to in the PDA APPROVAL

13 FEB 2015

MEDQ

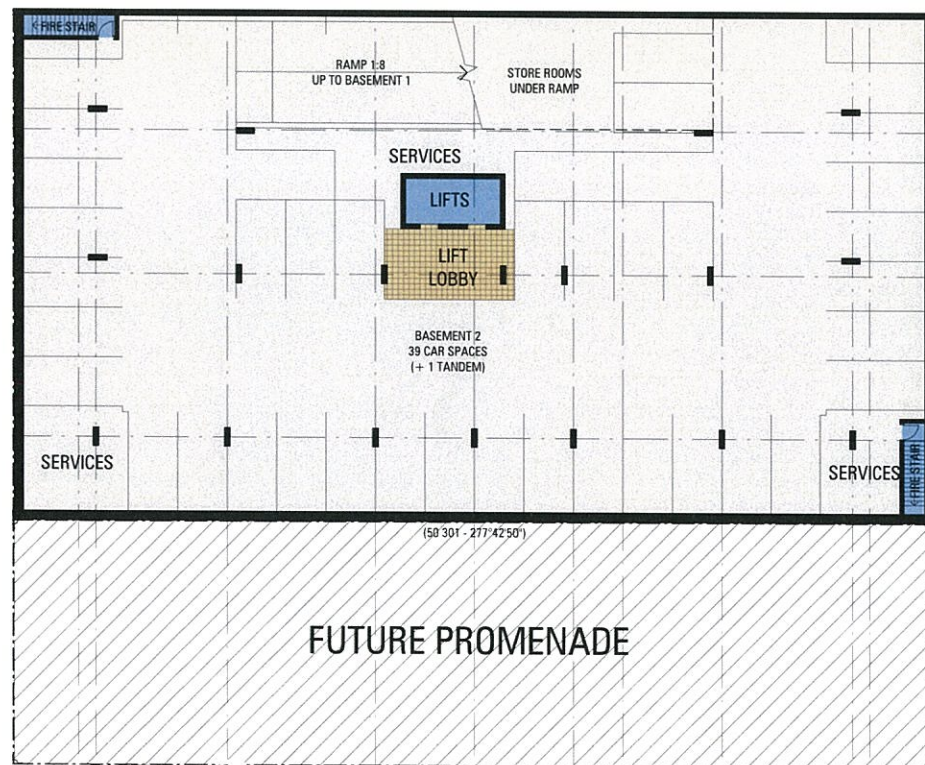


1 BASEMENT 02
BASEMENT 02 | 5 HERCULES STREET


BASEMENT LEVEL
Q1334 MULTI RESIDENTIAL DEVELOPMENT
9 HERCULES STREET HAMILTON
SCALE 1:200 @ A1

COPYRIGHT
These drawings are protected by the laws of copyright and may not be copied or reproduced without the express written permission of CCN Group Pty Ltd

9 HERCULES ST.
5 HERCULES ST.

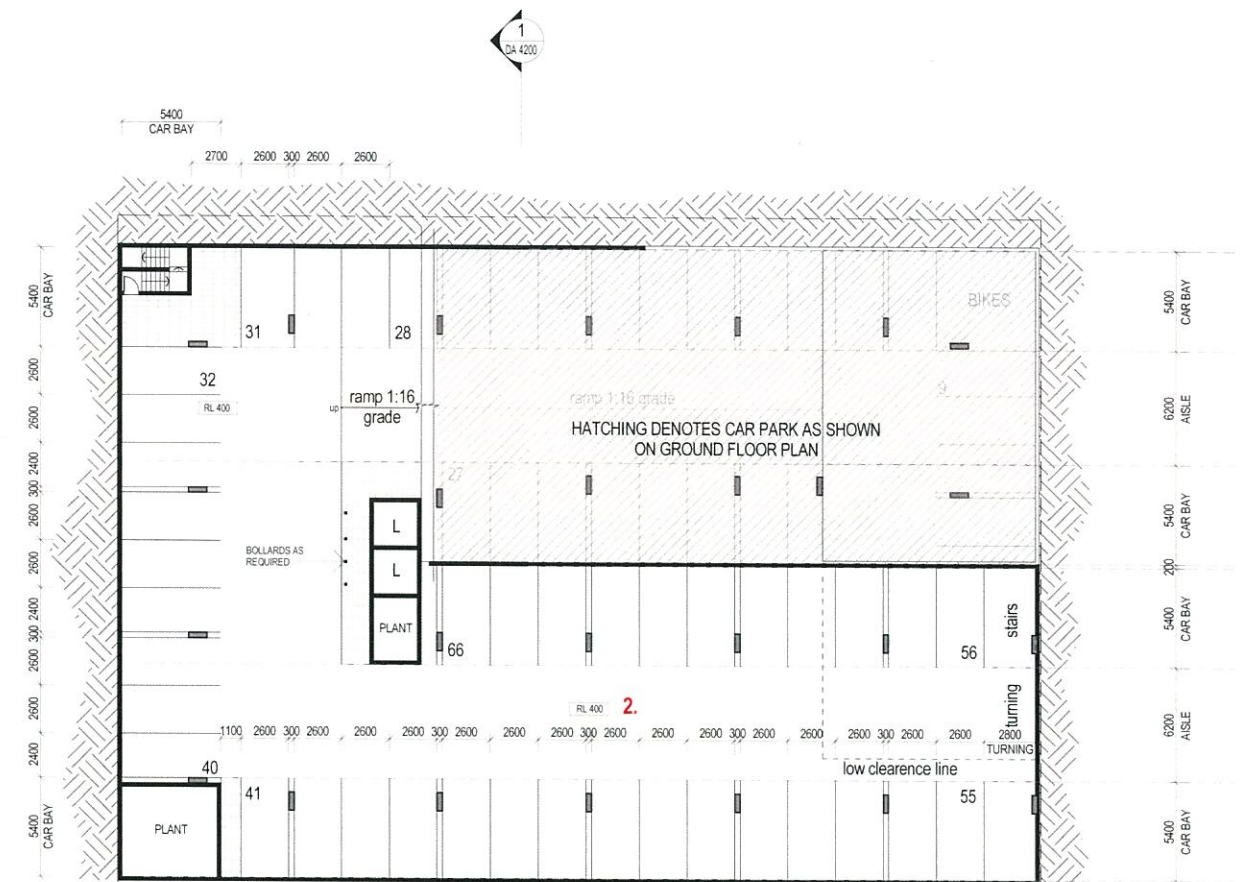


1 BASEMENT 01
BASEMENT 01 | 5 HERCULES STREET
BASEMENT 01 | 9 HERCULES STREET

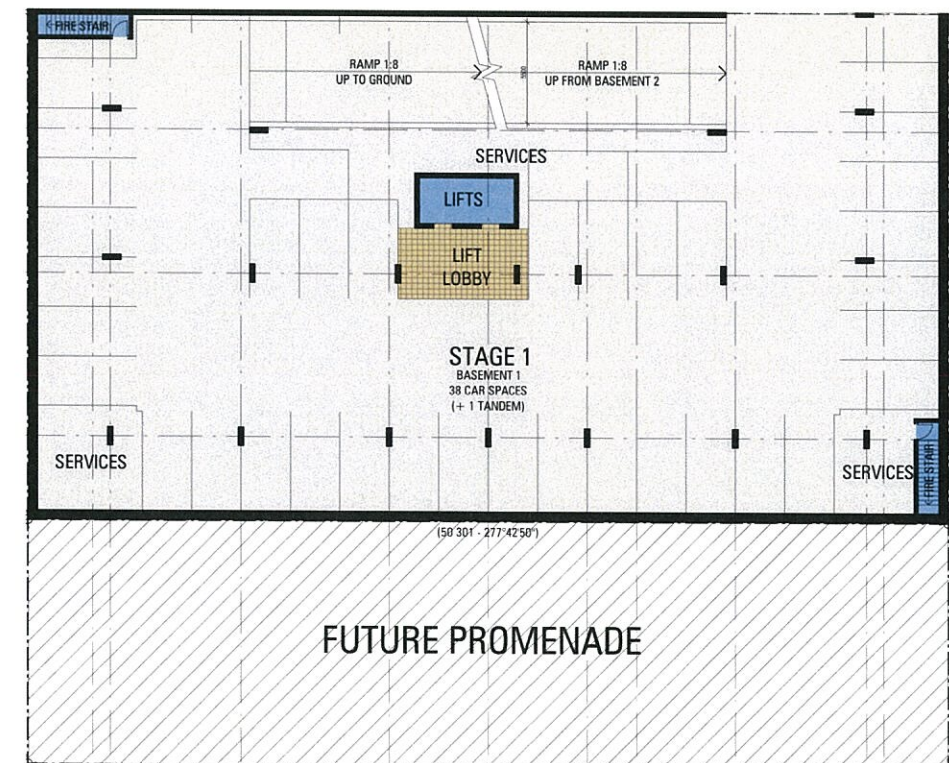


CCN GROUP
DA1300 A

F:\4000\Q1334\cadmodel\Q1334_DA.rvt 29/10/2014 10:35:40 AM

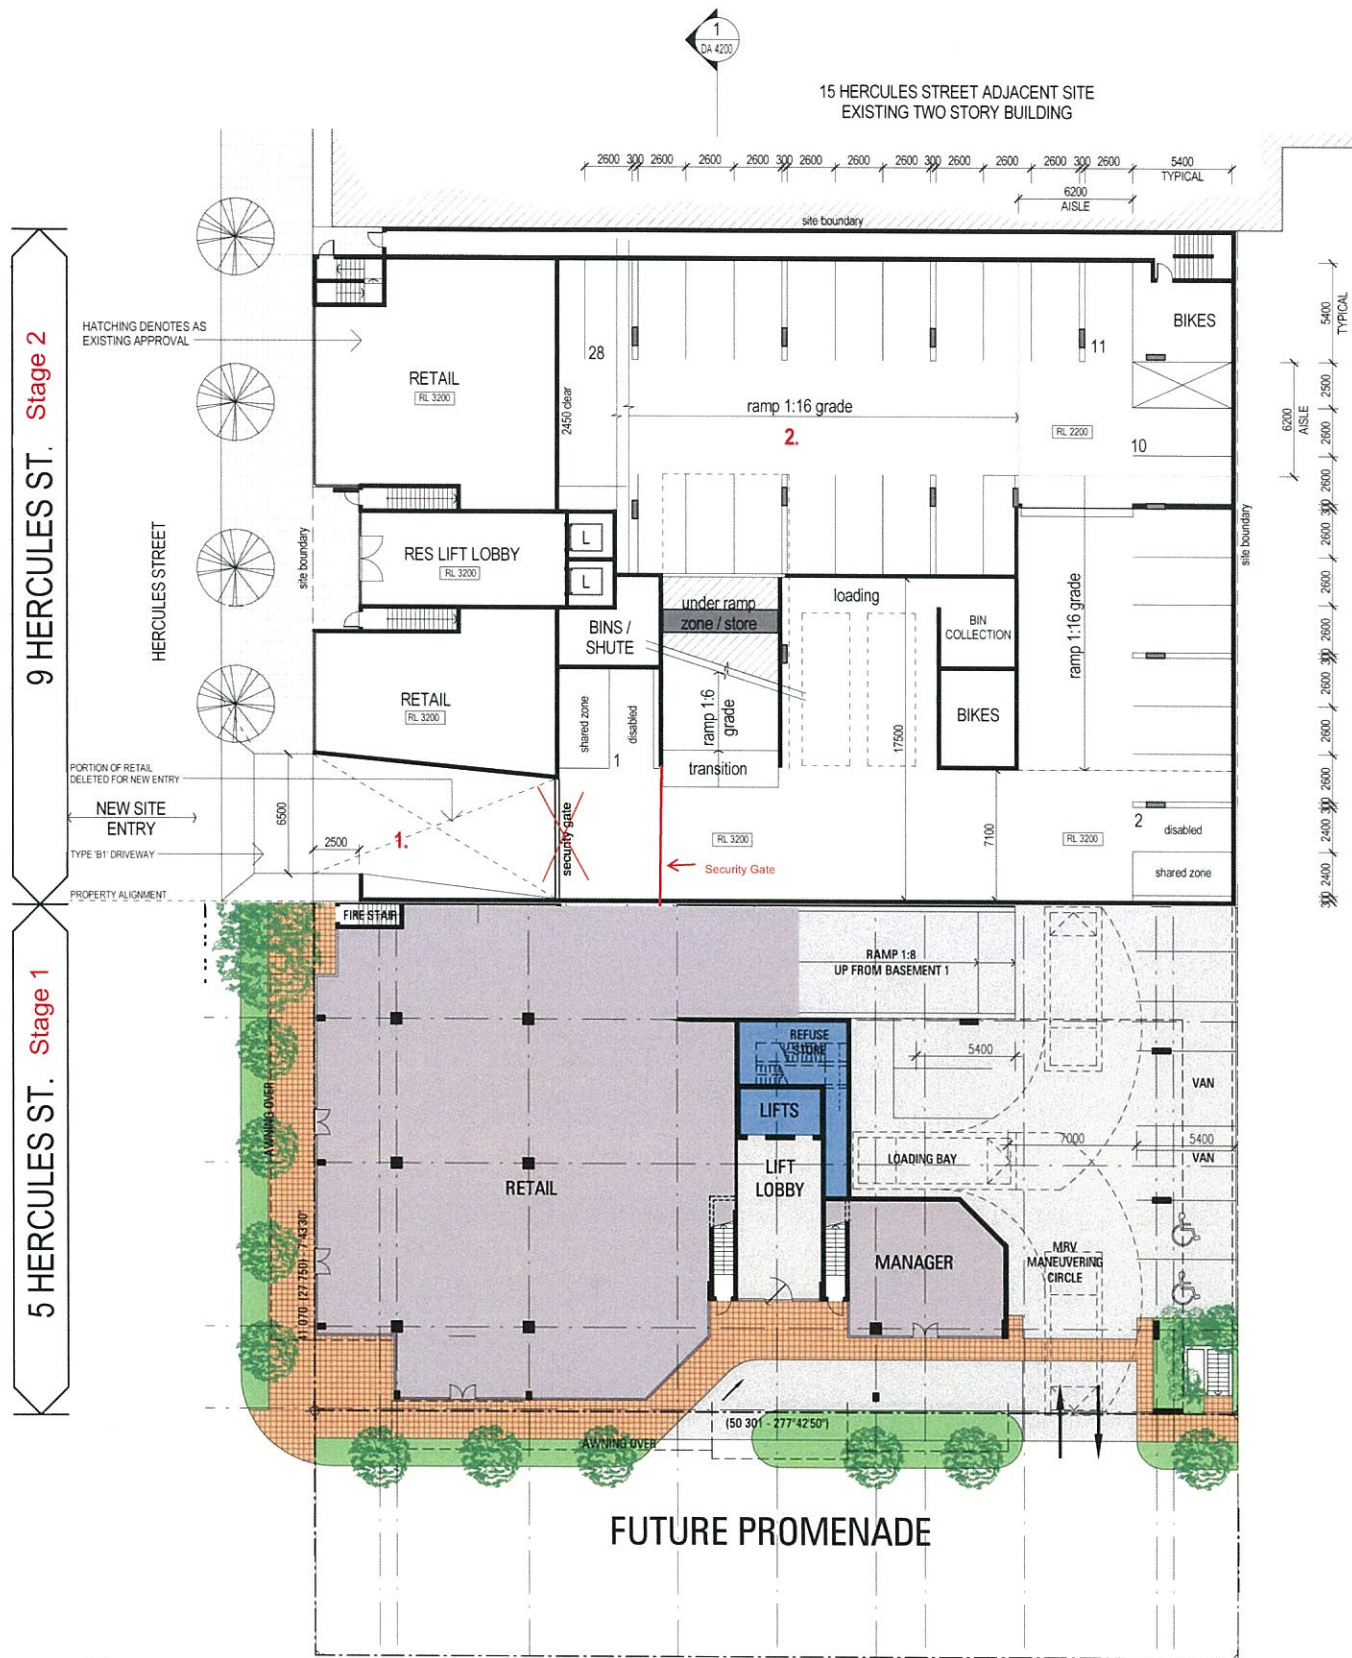

2 GROUND 01
GROUND FLOOR RETAIL & CARPARK | 5 HERCULES STREET
GROUND FLOOR RETAIL & CARPARK | 9 HERCULES STREET

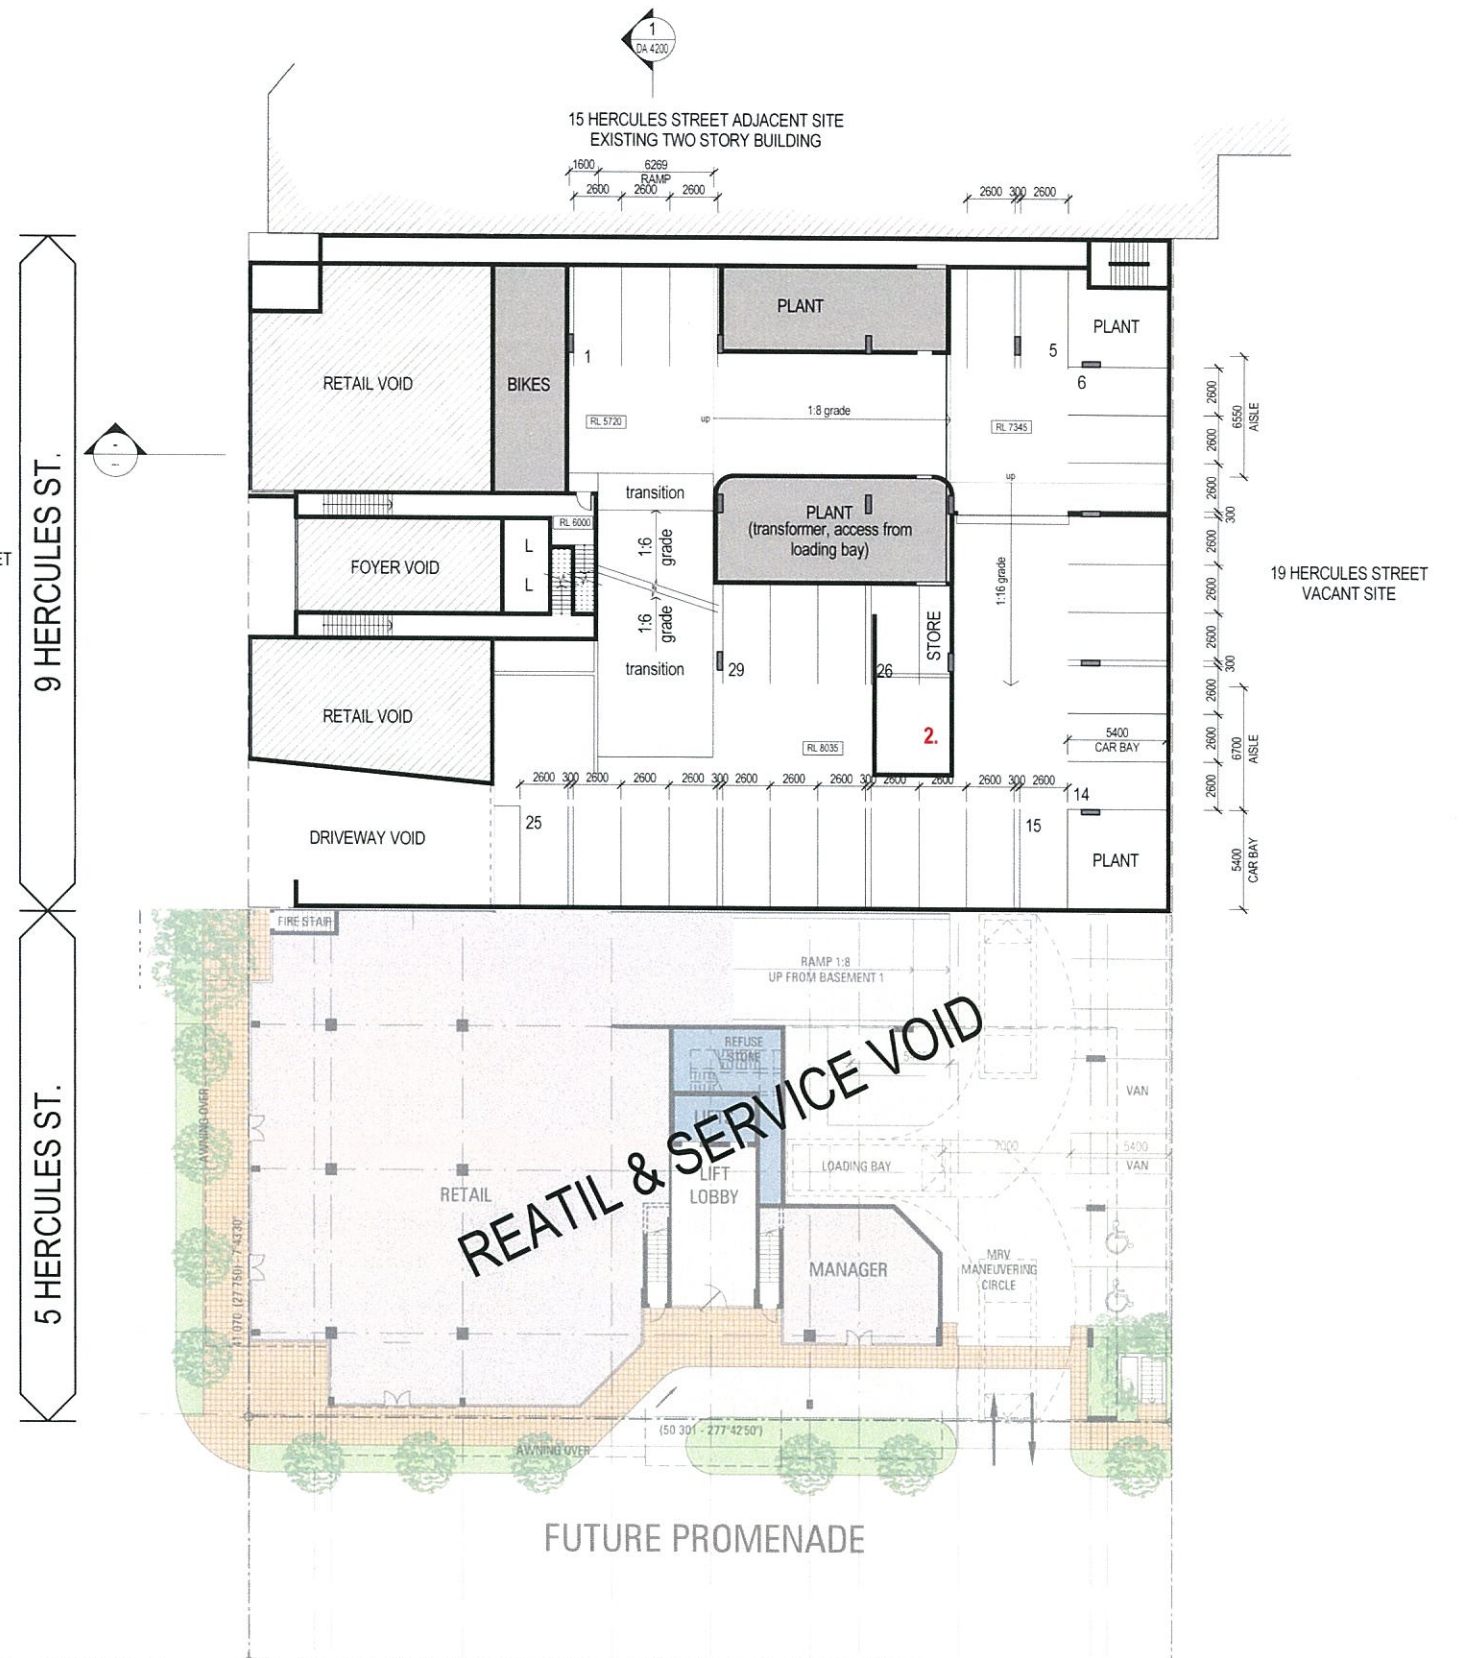

1 GROUND MEZZANINE
RETAIL & SERVICE VOID | 5 HERCULES STREET
CARPARK MEZZANINE | 9 HERCULES STREET

GROUND FLOOR & MEZZANINE LEVEL
Q1334 MULTI RESIDENTIAL DEVELOPMENT
9 HERCULES STREET HAMILTON
SCALE 1:200 @ A1

AMENDED IN RED
23 JAN 2015
By: GERARD McAFERTY (name)
MEDQ

PLANS AND DOCUMENTS
referred to in the PDA APPROVAL
13 FEB 2015
MEDQ

CCN GROUP
DA1301
G
F:\4000\Q1334\cad\model\Q1334_DA.rvt 4/11/2014 10:45:10 AM



5 HERCULES ST.

9 HERCULES ST.

FLEXIBLE USE - (MULTI UNIT DWELLING OR SERVICED APARTMENTS)

FLEXIBLE USE - MULTI UNIT DWELLINGS OR SERVICED APARTMENTS



2

LEVEL 04-18
LEVEL 4-10 | 5 HERCULES STREET
LEVEL 04 - 18 | 9 HERCULES STREET

PLANS AND DOCUMENTS
referred to in the PDA APPROVAL

13 FEB 2015

MEDQ

1 LEVEL 03 PODIUM
LEVEL 03 | 5 HERCULES STREET
LEVEL 03 | 9 HERCULES STREET

LEVEL 03 & LEVEL 04 -18
Q1334 MULTI RESIDENTIAL DEVELOPMENT
9 HERCULES STREET HAMILTON
SCALE 1:200 @ A1


COPYRIGHT
These drawings are protected by the laws of copyright and may not be copied or reproduced without the express written permission of CCN Group Pty Ltd

CCN GROUP

DA 1303

F

F:\4000\Q1334\cadmodel\Q1334_DA.rvt 13/11/2014 9:13:04 AM

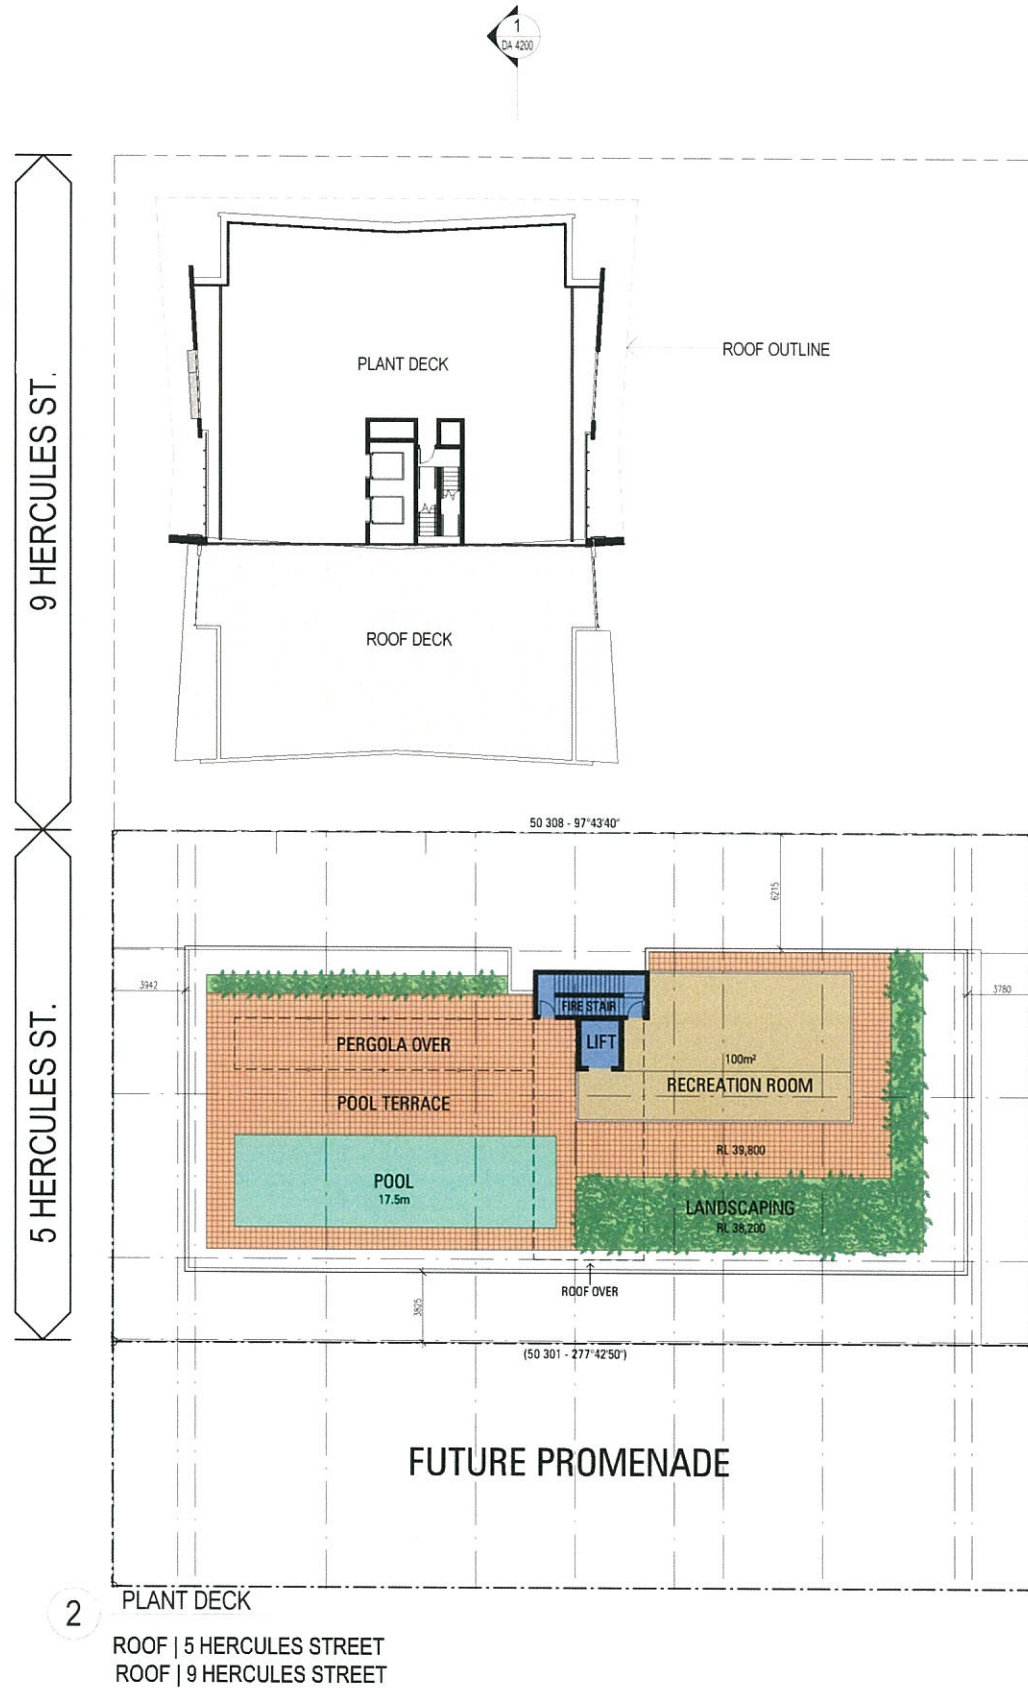

PLANS AND DOCUMENTS
referred to in the PDA APPROVAL

13 FEB 2015

MEDQ

ROOF LEVEL
Q1334 MULTI RESIDENTIAL DEVELOPMENT
9 HERCULES STREET HAMILTON
SCALE 1:200 @ A1


COPYRIGHT
These drawings are protected by the laws of copyright and may not be copied or reproduced without the express written permission of CCN Group Pty Ltd

CCN GROUP

DA 1304

D

F:\4000\Q1334\cadmode\Q1334_DA.rvt 29/10/2014 9:34:06 AM

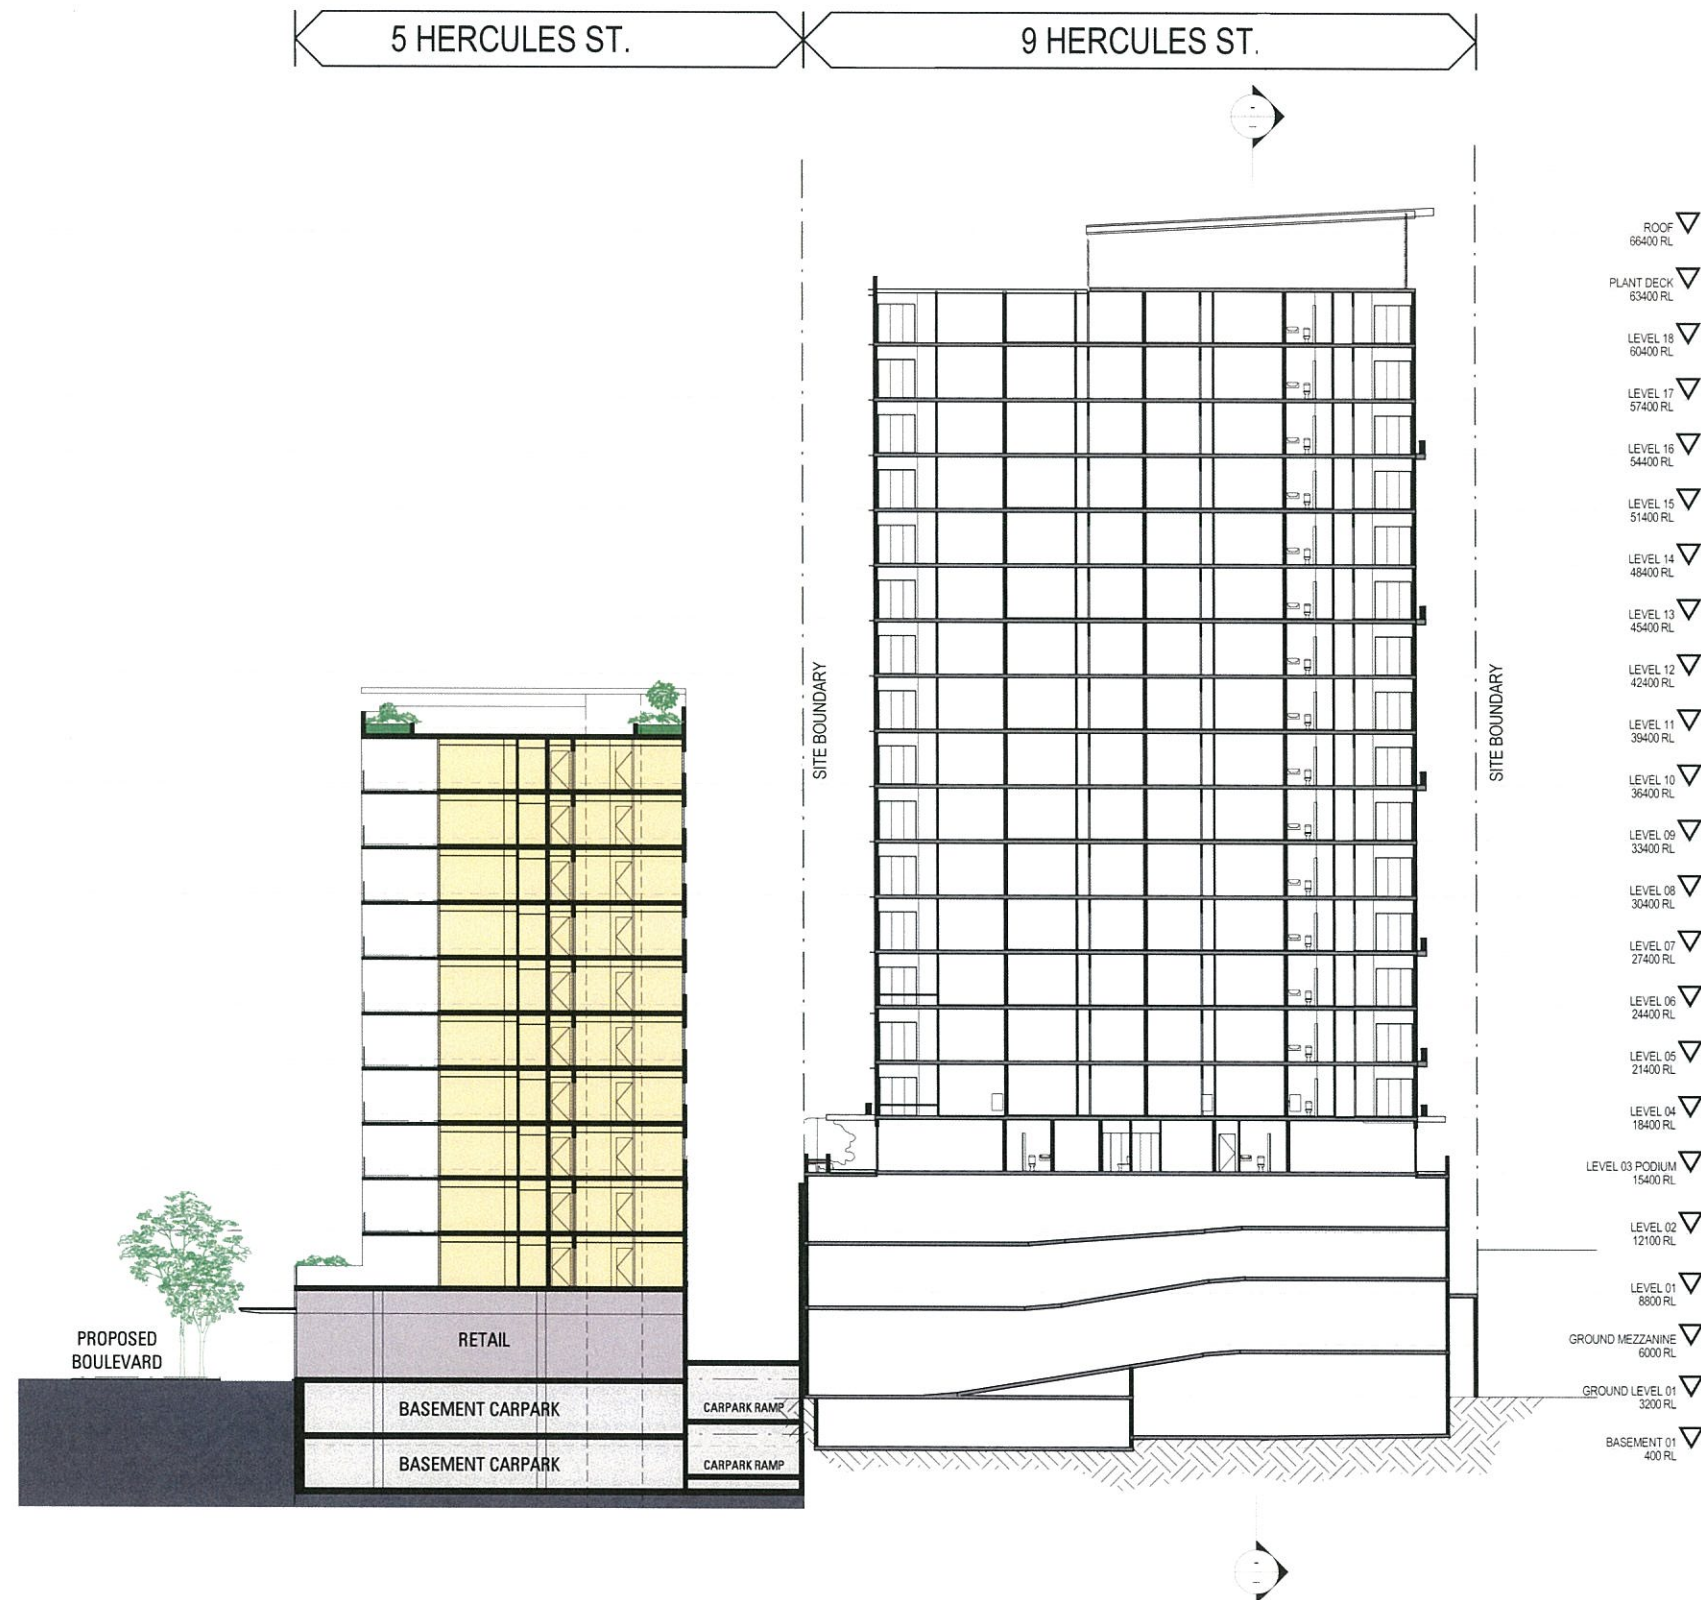

1 Section 3

PLANS AND DOCUMENTS
referred to in the PDA APPROVAL

13 FEB 2015

MEDQ

SECTIONS
Q1334 MULTI RESIDENTIAL DEVELOPMENT
9 HERCULES STREET HAMILTON
SCALE 1:200 @ A1

COPYRIGHT
These drawings are protected by the laws of copyright and may not be copied or reproduced without the express written permission of CCN Group Pty Ltd

CCN GROUP

DA 4200 A

F:\4000\Q1334\cad\models\Q1334_DA.rvt 28/10/2014 1:34:28 PM

OUTLINE OF APPROVED
BUILDING AT 5 HERCULES
STREET HAMILTON




1 NORTH ELEVATION

NORTH & SOUTH ELEVATION
Q1334 MULTI RESIDENTIAL DEVELOPMENT
9 HERCULES STREET HAMILTON
SCALE 1:200 @ A1

COPYRIGHT
These drawings are protected by the laws of copyright and may not be copied or reproduced without the express written permission of CCN Group Pty Ltd

PLANS AND DOCUMENTS
referred to in the PDA APPROVAL
13 FEB 2015
MEDQ

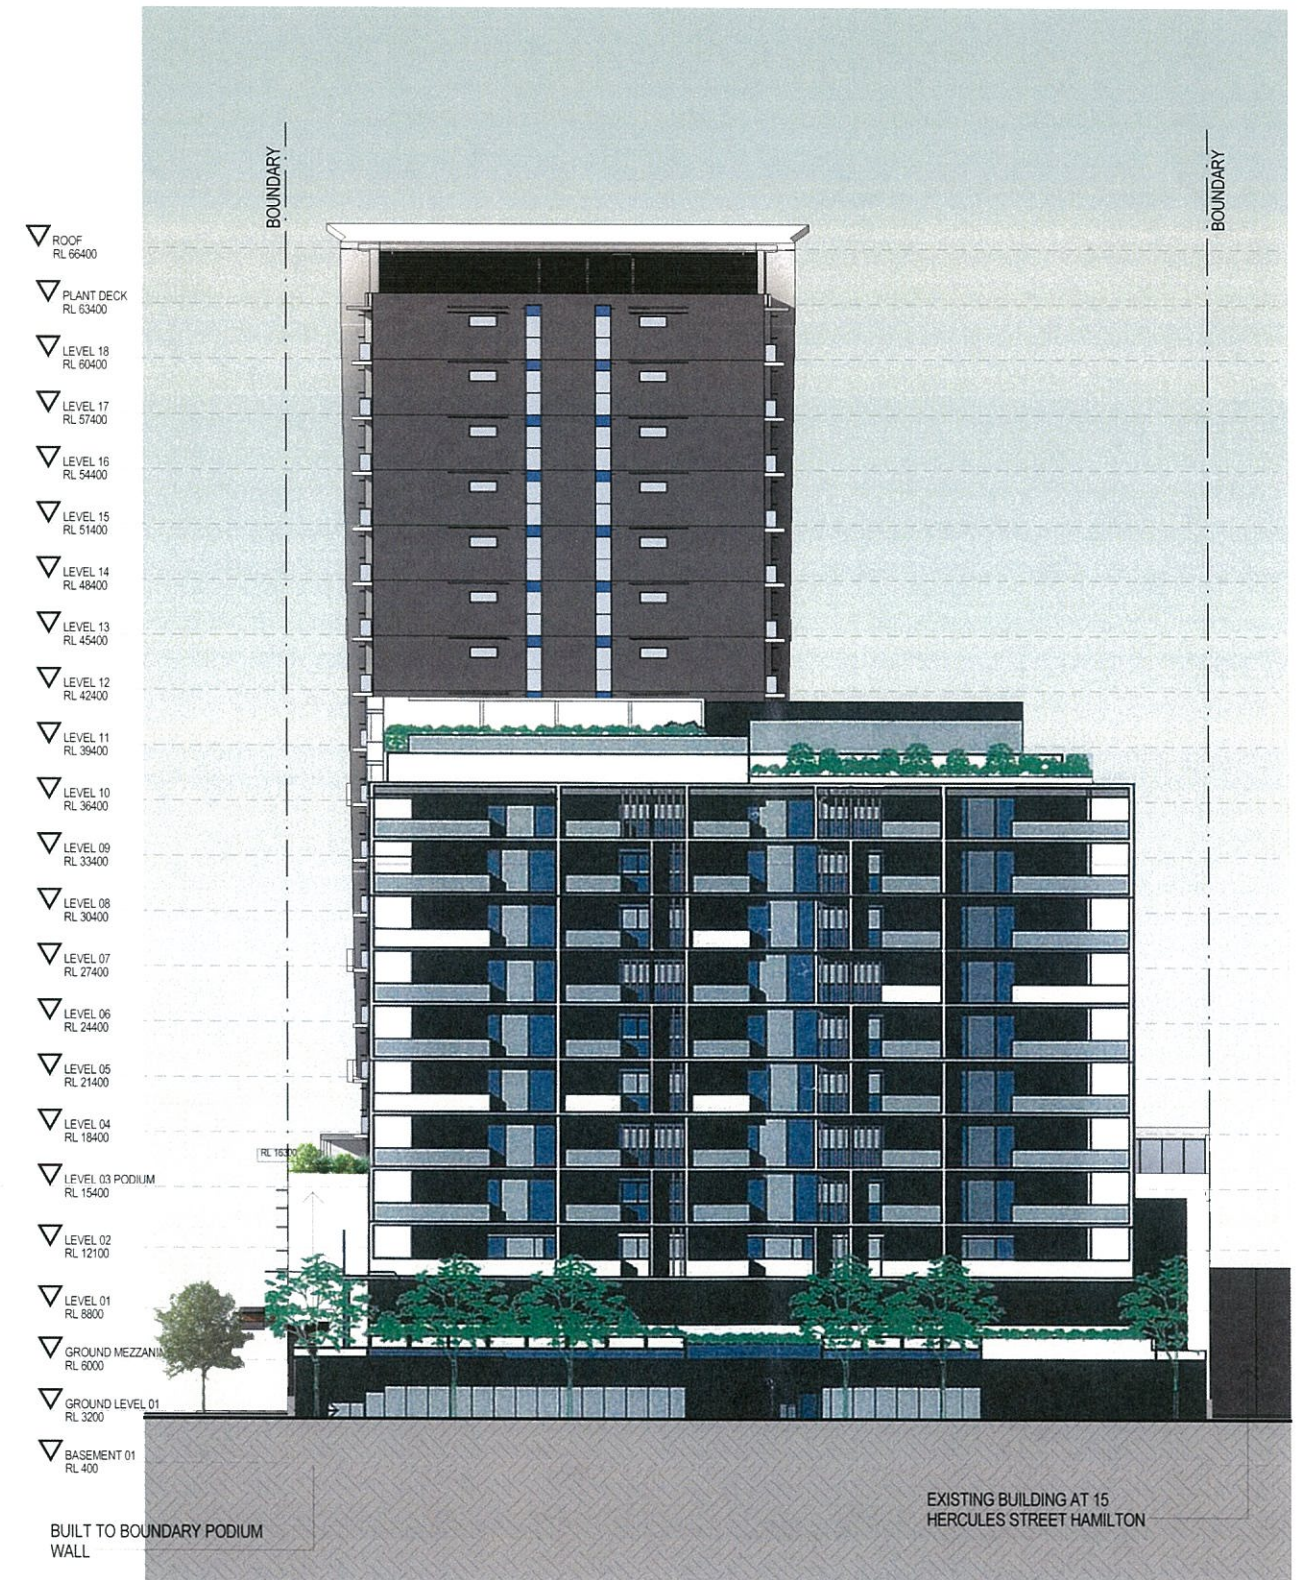

2 SOUTH ELEVATION

CCN GROUP

DA 4101 A

F:\4000\Q1334\cadmodel\Q1334_DA.rvt 29/10/2014 3:05:05 PM



PLANS AND DOCUMENTS
referred to in the PDA APPROVAL

13 FEB 2015

MEDQ

WEST ELEVATION
Q1334 MULTI RESIDENTIAL DEVELOPMENT
9 HERCULES STREET HAMILTON
SCALE 1:200 @ A1

COPYRIGHT
These drawings are protected by the laws of copyright and may not be copied or reproduced without the express written permission of CCN Group Pty Ltd

CCN GROUP

DA 4100 A

F:\4000\Q1334\cad\models\Q1334_DA.rvt 3/11/2014 8:41:53 AM