
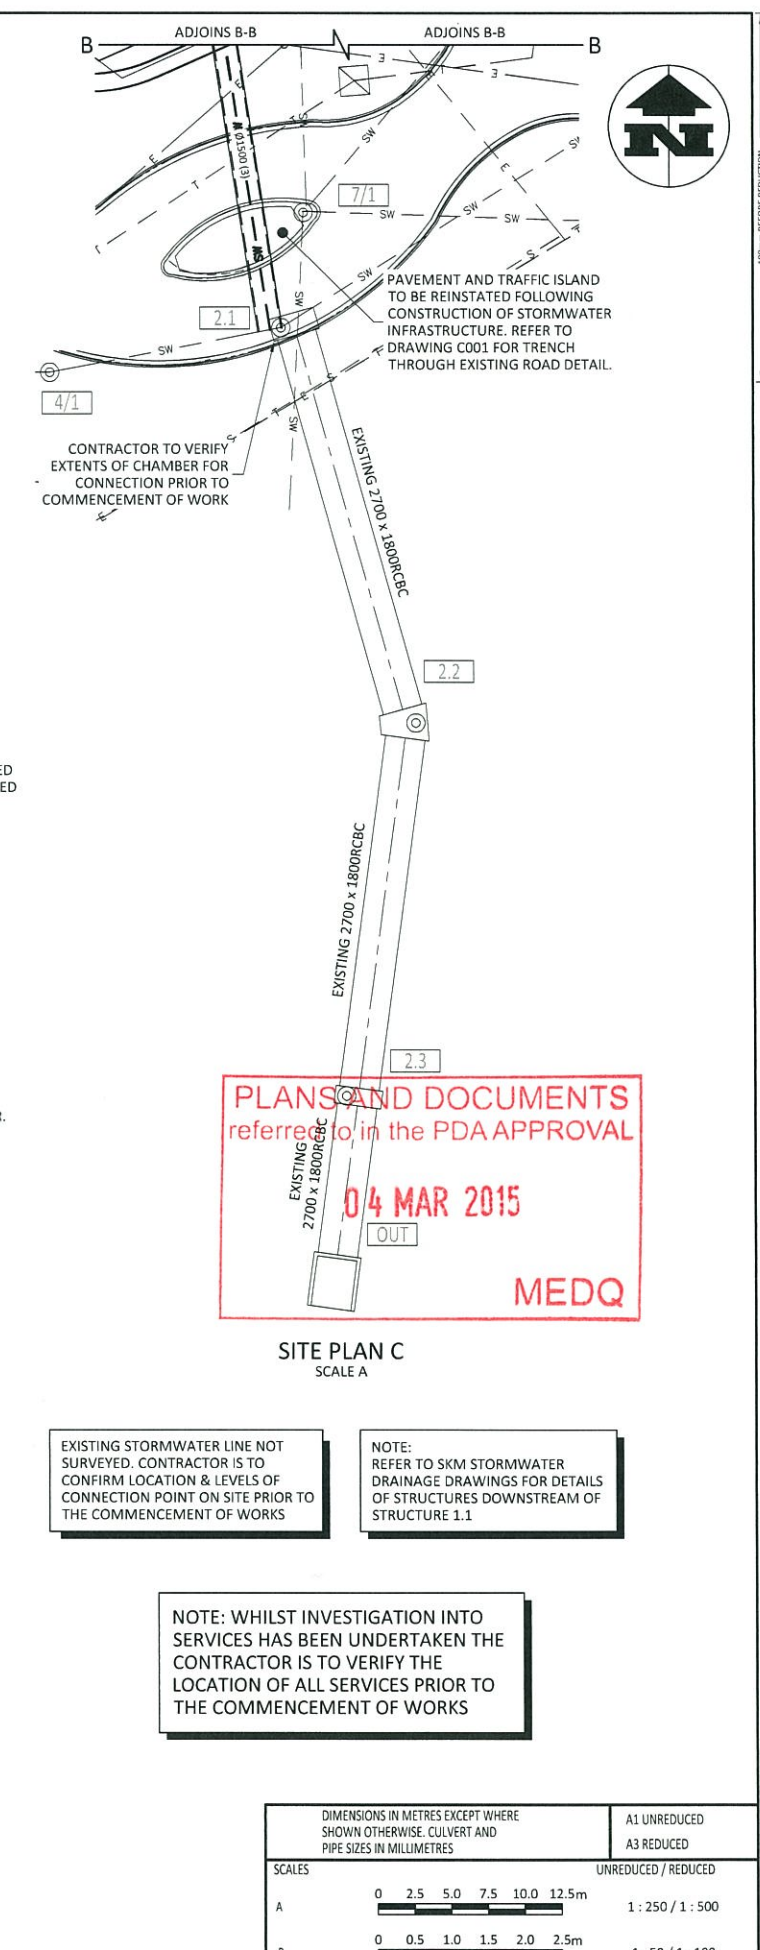


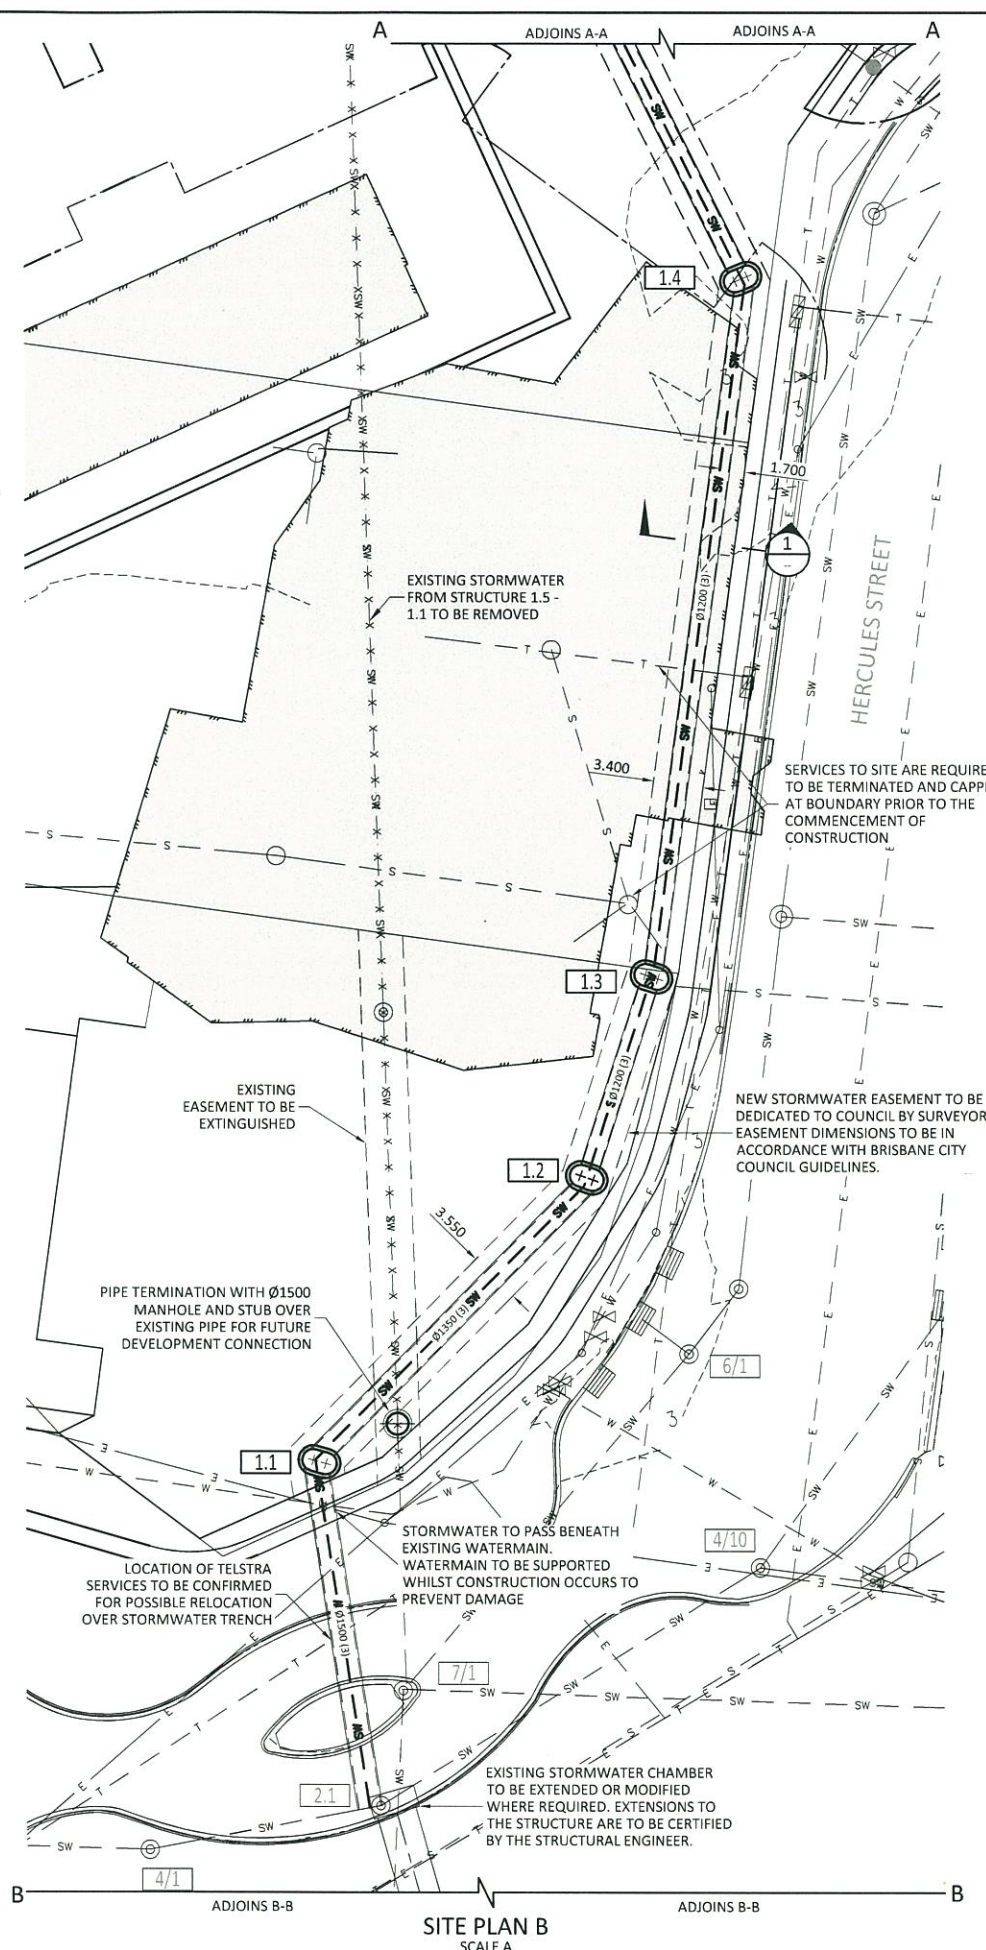

COPYRIGHT: This document is and shall remain the property of Bornhorst & Ward Pty Ltd. The document may only be used for the purpose for which it was commissioned and in accordance with the terms of engagement. Unauthorised use of this document in any form whatsoever is prohibited.	REV.	DATE	AMENDMENT / ISSUE	DWN	DES	CHK	APPROVED	ASSOCIATED CONSULTANTS APPROVED NICK ROZIS 7729 RPEQ	CHECKED N. ROZIS	 Bornhorst & Ward Pty Ltd Brisbane Australia Phone: (07) 3133 4699 Facsimile: (07) 3133 4611 mail@bornhorstward.com.au www.bornhorstward.com.au A.C.N. 610 515 154 A.B.N. 78 010 151 954	CLIENT HAMILTON HARBOUR UNIT TRUST	PROJECT HAMILTON HARBOUR	SUBJECT DRAINAGE PLAN	SCALE	ORIG. SIZE
	1	12.03.10	ISSUE FOR CONSTRUCTION	AR	KR	NR	NR							AS NOTED	A1
	G	07.10.09	ISSUE FOR OPERATIONAL WORKS	AR	KR	NR	NR							JOB No	07224
	F	25.09.09	WDC ISSUE											DRAWING No	C050
	E	19.08.09	REISSUE FOR APPROVAL	AR	KR	NR	NR							REVISION	1
	D	01.07.09	RE-ISSUE FOR CONSTRUCTION												