


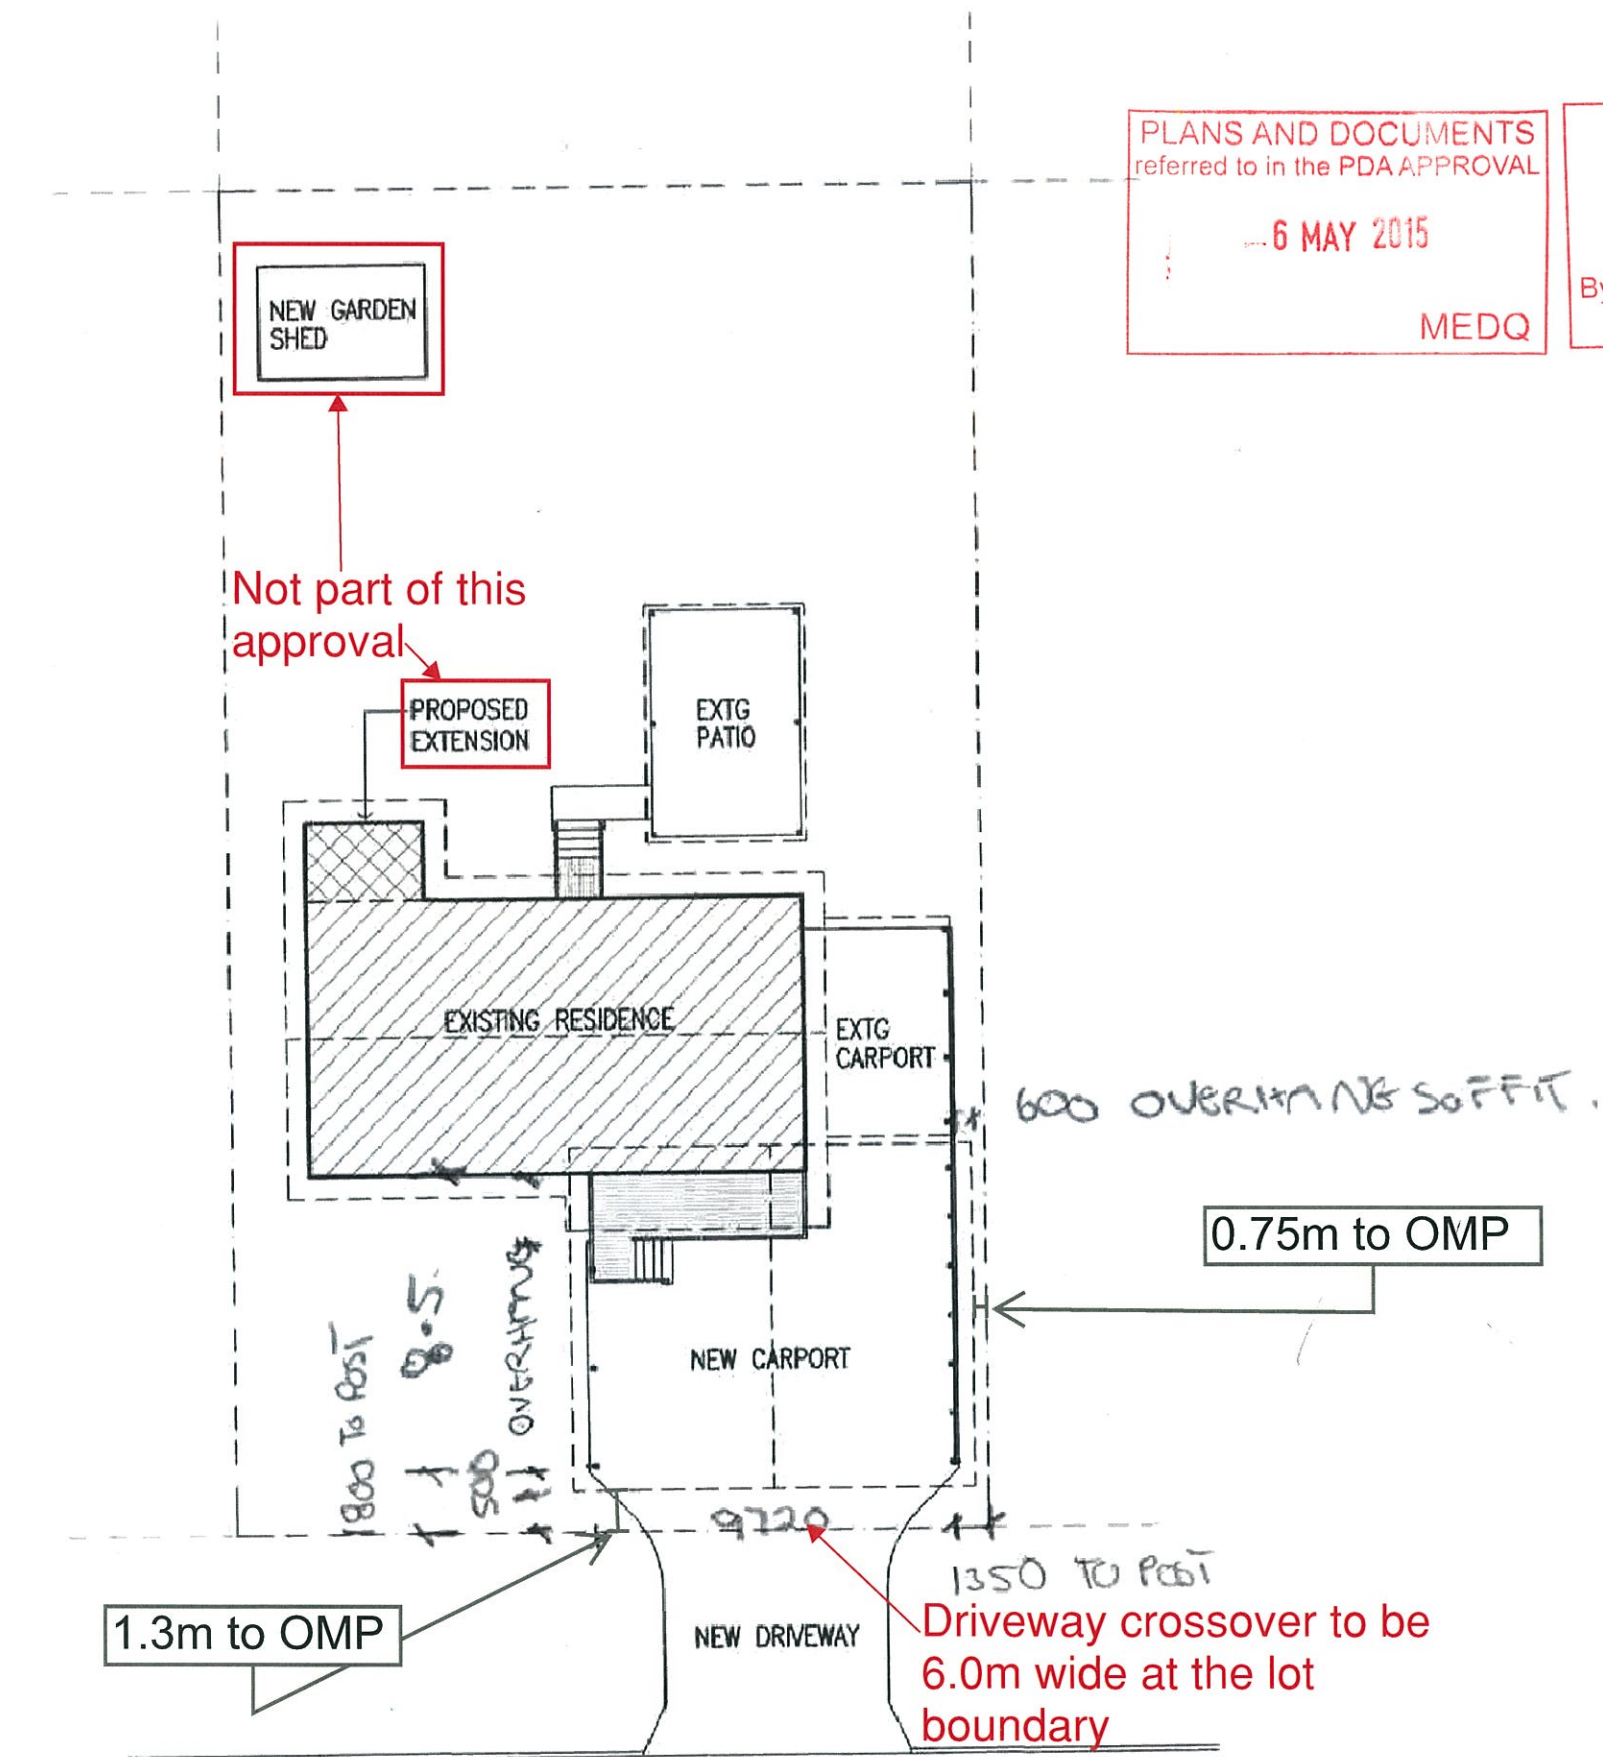

PLANS AND DOCUMENTS
referred to in the PDA APPROVAL

6 MAY 2015

MEDQ

AMENDED IN RED

04 MAY 2015

By: *Sandra Suda* (name)
MEDQ

AMENDMENTS:

PRELIMINARY 12/06/12

PROJECT:
BMA Residential
Refurbishment Program
BLACKWATER

11 Ironbark St, Blackwater

TITLE:
SITE PLAN

SCALE:
1:200

DATE:
12/06/12

DWG NO.:
WC.A001

ISSUE:
prelim.

IRONBARK STREET

1 SITE PLAN
SCALE 1:200



woollam
CONSTRUCTIONS

MACKAY BALLINA BRISBANE ROCKHAMPTON

p: 07 3456 1600
f: 07 3456 1650

PO Box 7154, East Brisbane Q 4169
71 Lytton Road, East Brisbane Q 4169