


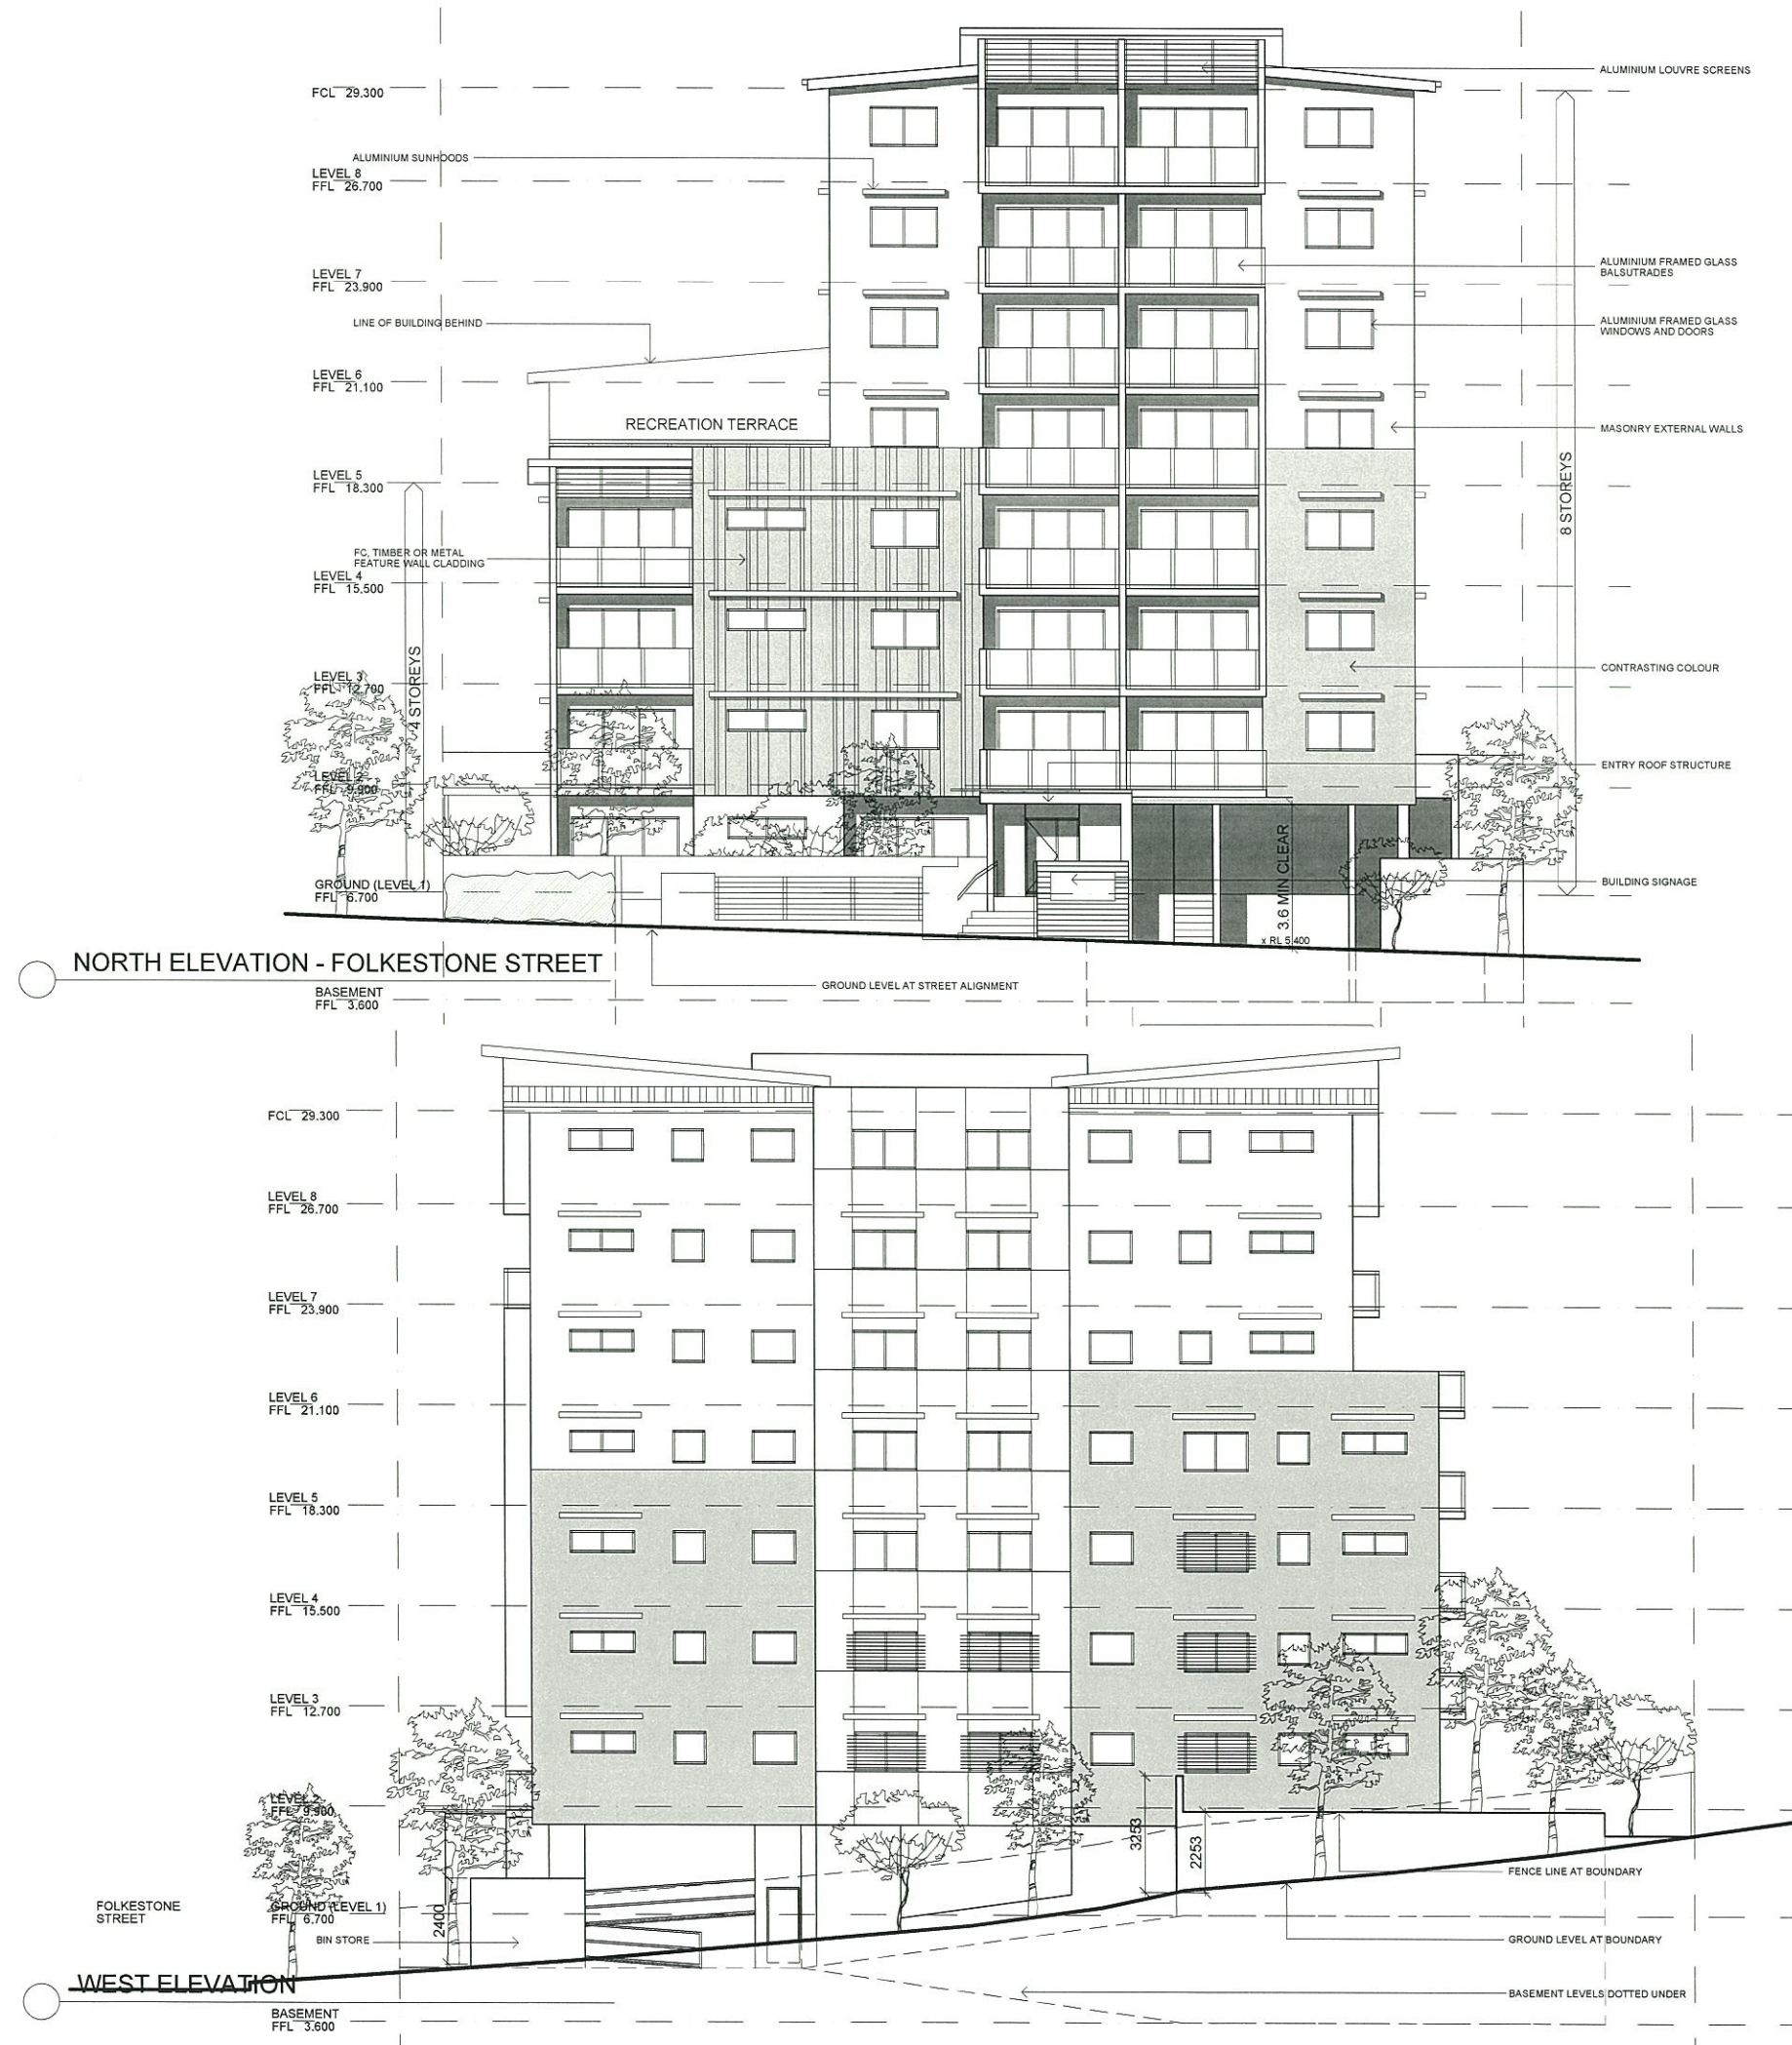

PLANS AND DOCUMENTS
referred to in the PDA APPROVAL

22 MAY 2015

MEDQ

F	17.04.15	EDQ ADDITIONAL DETAIL	CM
E	08.04.15	EDQ REQUIRED CHANGE	CM
D	24.03.15	FURTHER ISSUES RESPONSE	GG
C	17.12.14	REVISION	CM
B	13.11.14	CLIENT	CM
A	03.10.14	CLIENT	LM
ISSUE	DATE	DESCRIPTION	INITIAL

WSA
wiltshirestevens architecture

level 5, 19 o'keefe st
woolloomooloo Q 4102
P 07 3891 1811
E admin@wiltshirestevens.com.au
A.B.N. 97 093 389 658
W www.wiltshirestevens.com.au

CLIENT

MELTHORN Pty Ltd

PROJECT

PROPOSED RESIDENTIAL
DEVELOPMENT

5-9 FOLKESTONE STREET
BOWEN HILLS

TITLE

ELEVATIONS


DATE SEPTEMBER 2014

SCALE 1:100@ A1 1:200@ A3


JOB NO. DRAWN L.M.

DRAWING NO. SK-09 F

WILTSHIRE STEVENS ARCHITECTS PTY LTD
© COPYRIGHT A.B.N. 97 093 389 658

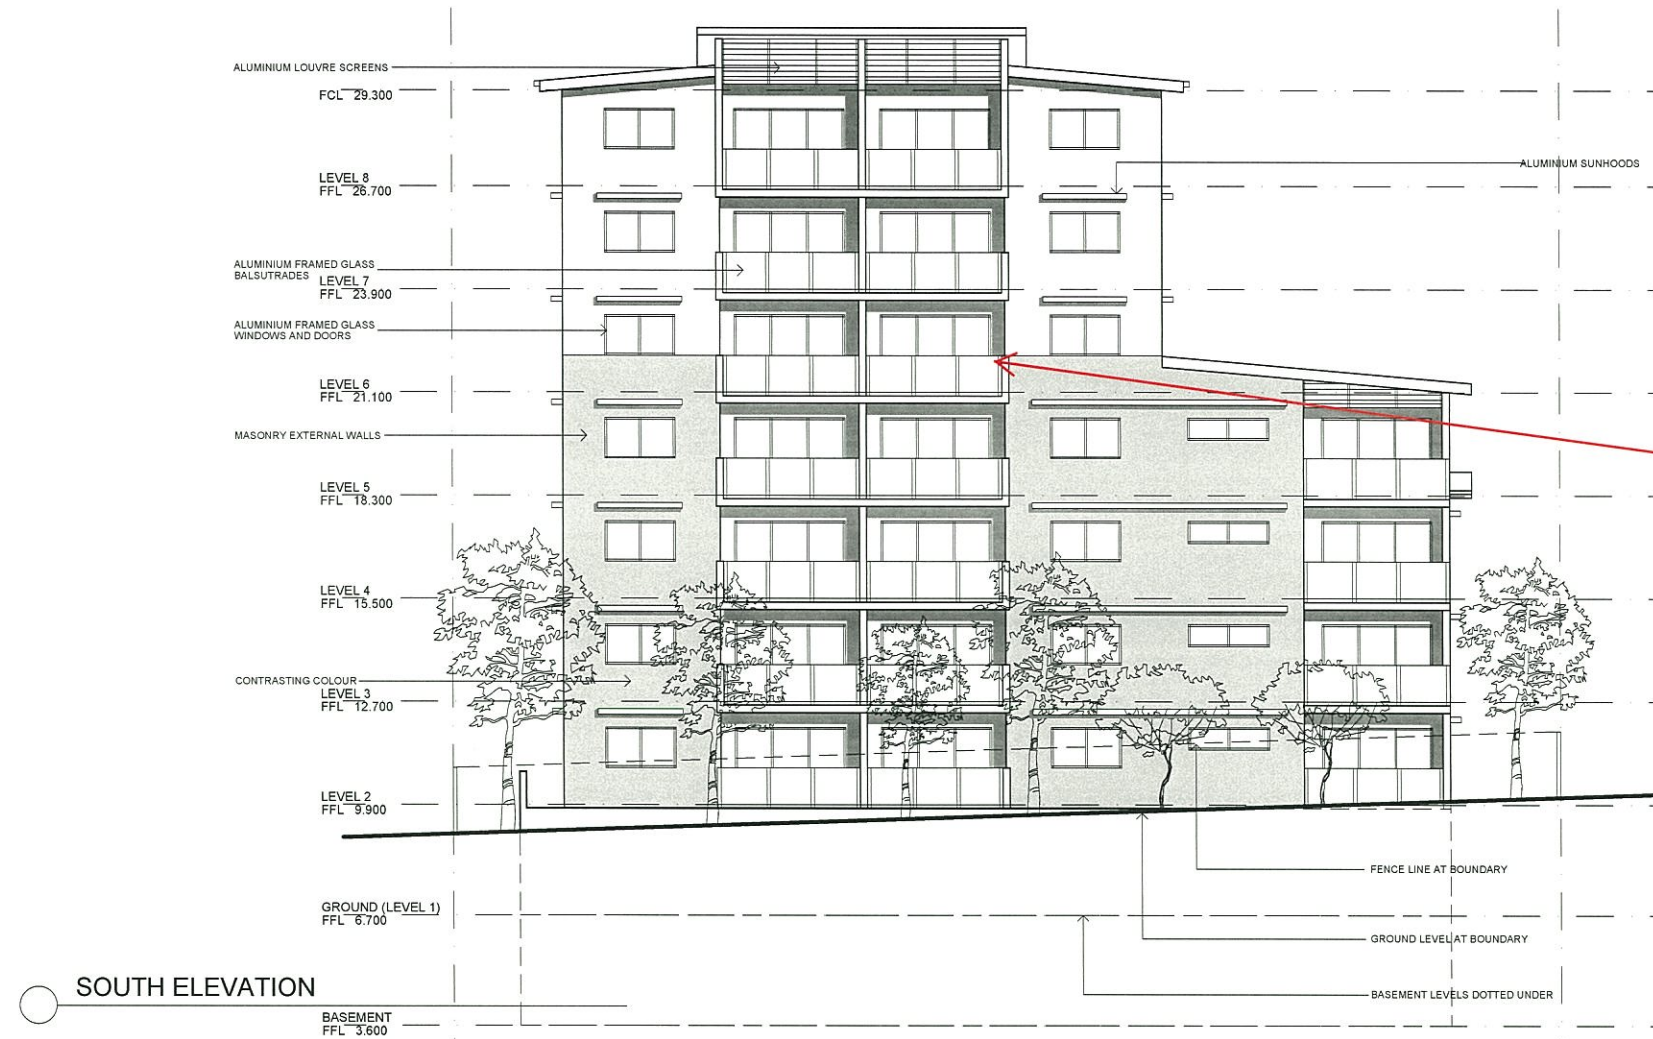

SOUTH ELEVATION

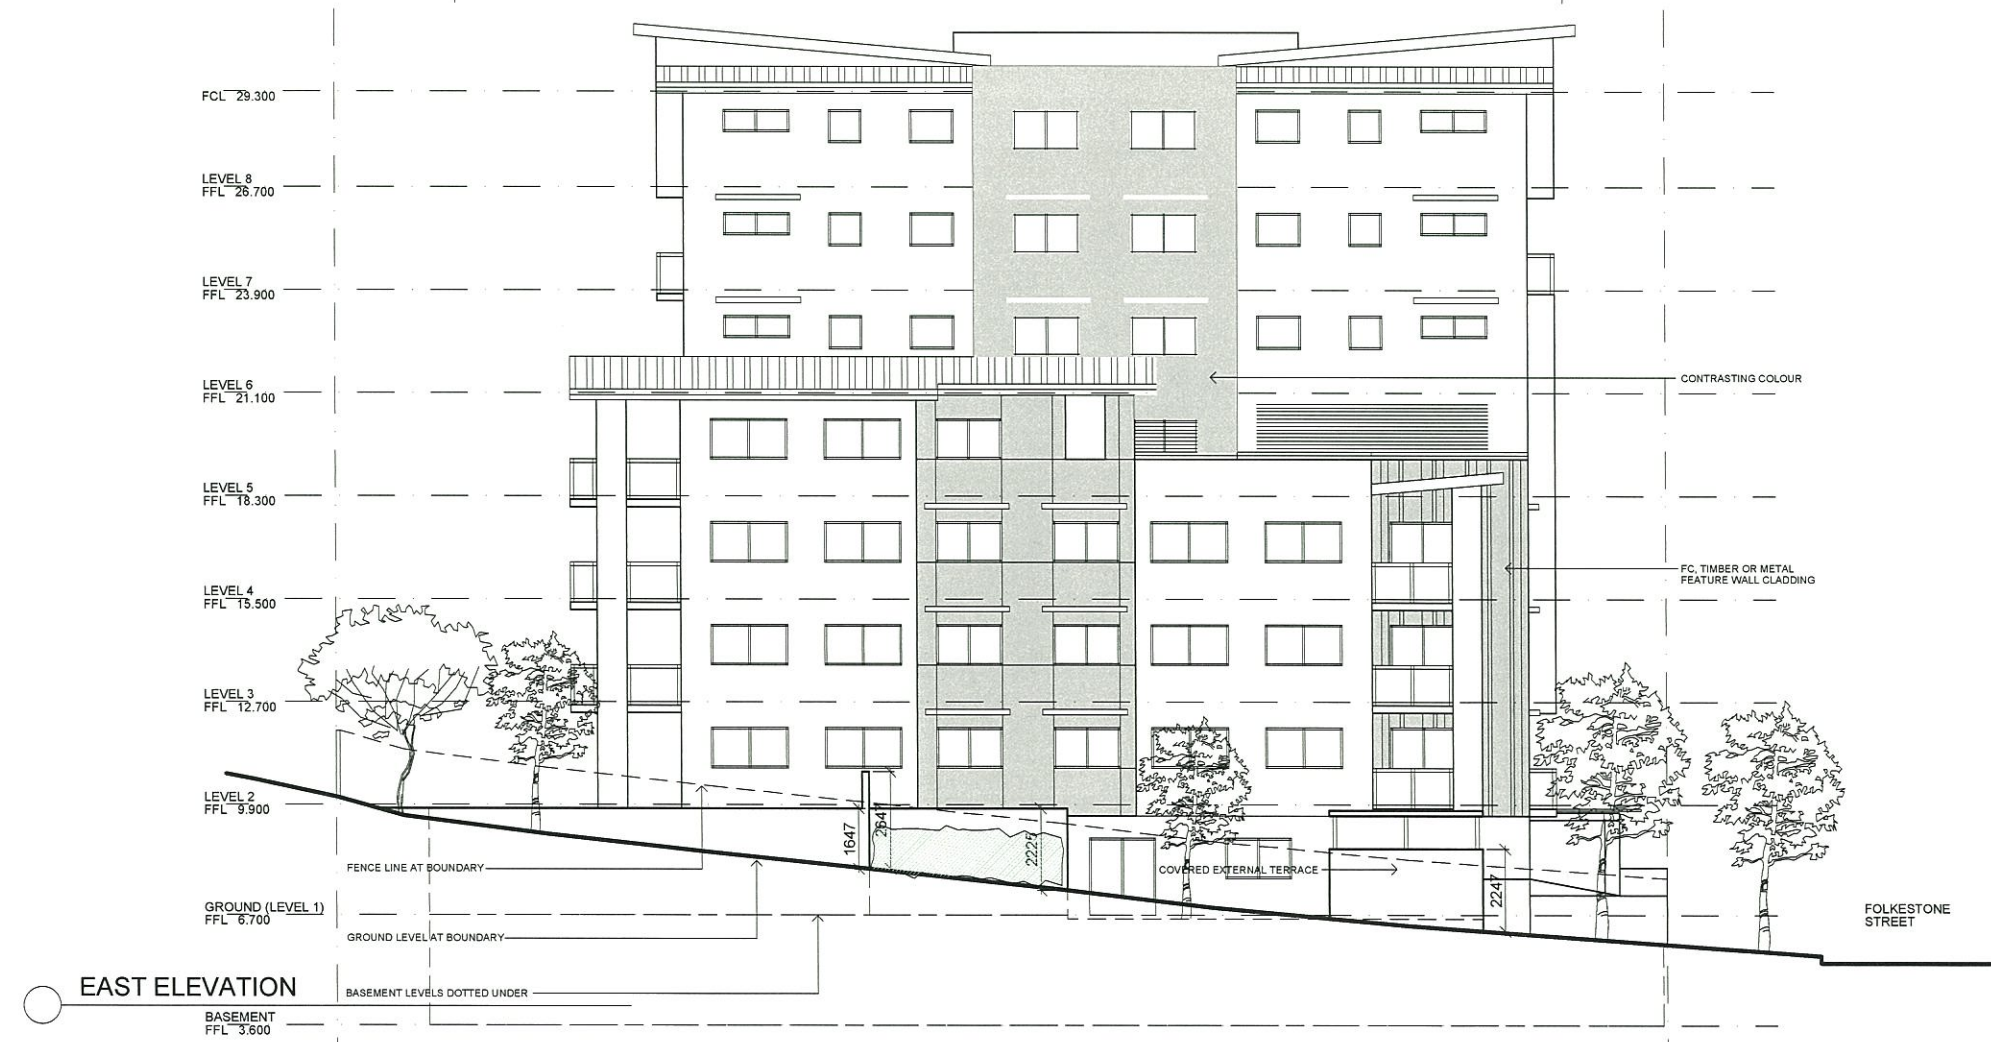

EAST ELEVATION

AMENDED IN RED

24 APR 2015

By GERARD MCCAFFERTY (name)
MEDQ

Opaque
balustrades to all
south facing
balconies

PLANS AND DOCUMENTS
referred to in the PDA APPROVAL

22 MAY 2015

MEDQ

F	17.04.15	EDQ ADDITIONAL DETAIL	CM
E	08.04.15	EDQ REQUIRED CHANGE	CM
D	24.03.15	FURTHER ISSUES RESPONSE	GG
C	17.12.14	REVISION	CM
B	13.11.14	CLIENT	CM
A	03.10.14	CLIENT	LM

ISSUE	DATE	DESCRIPTION	INITIAL
-------	------	-------------	---------

WSA
wiltshirestevens architecture

level 5, 19 o'keefe st
woolloomgatta Q 4102
A.B.N. 97 093 389 658

P 07 3891 1811
E admin@wiltshirestevens.com.au
W www.wiltshirestevens.com.au

CLIENT

MELTHORN Pty Ltd

PROJECT

PROPOSED RESIDENTIAL
DEVELOPMENT

5-9 FOLKESTONE STREET
BOWEN HILLS

TITLE

ELEVATIONS

DATE SEPTEMBER 2014

SCALE 1:100@ A1 1:200@ A3

JOB NO. DRAWN L.M.

DRAWING NO. SK-10 F

WILTSHIRE STEVENS ARCHITECTS PTY LTD
© COPYRIGHT A.B.N. 97 093 389 658