


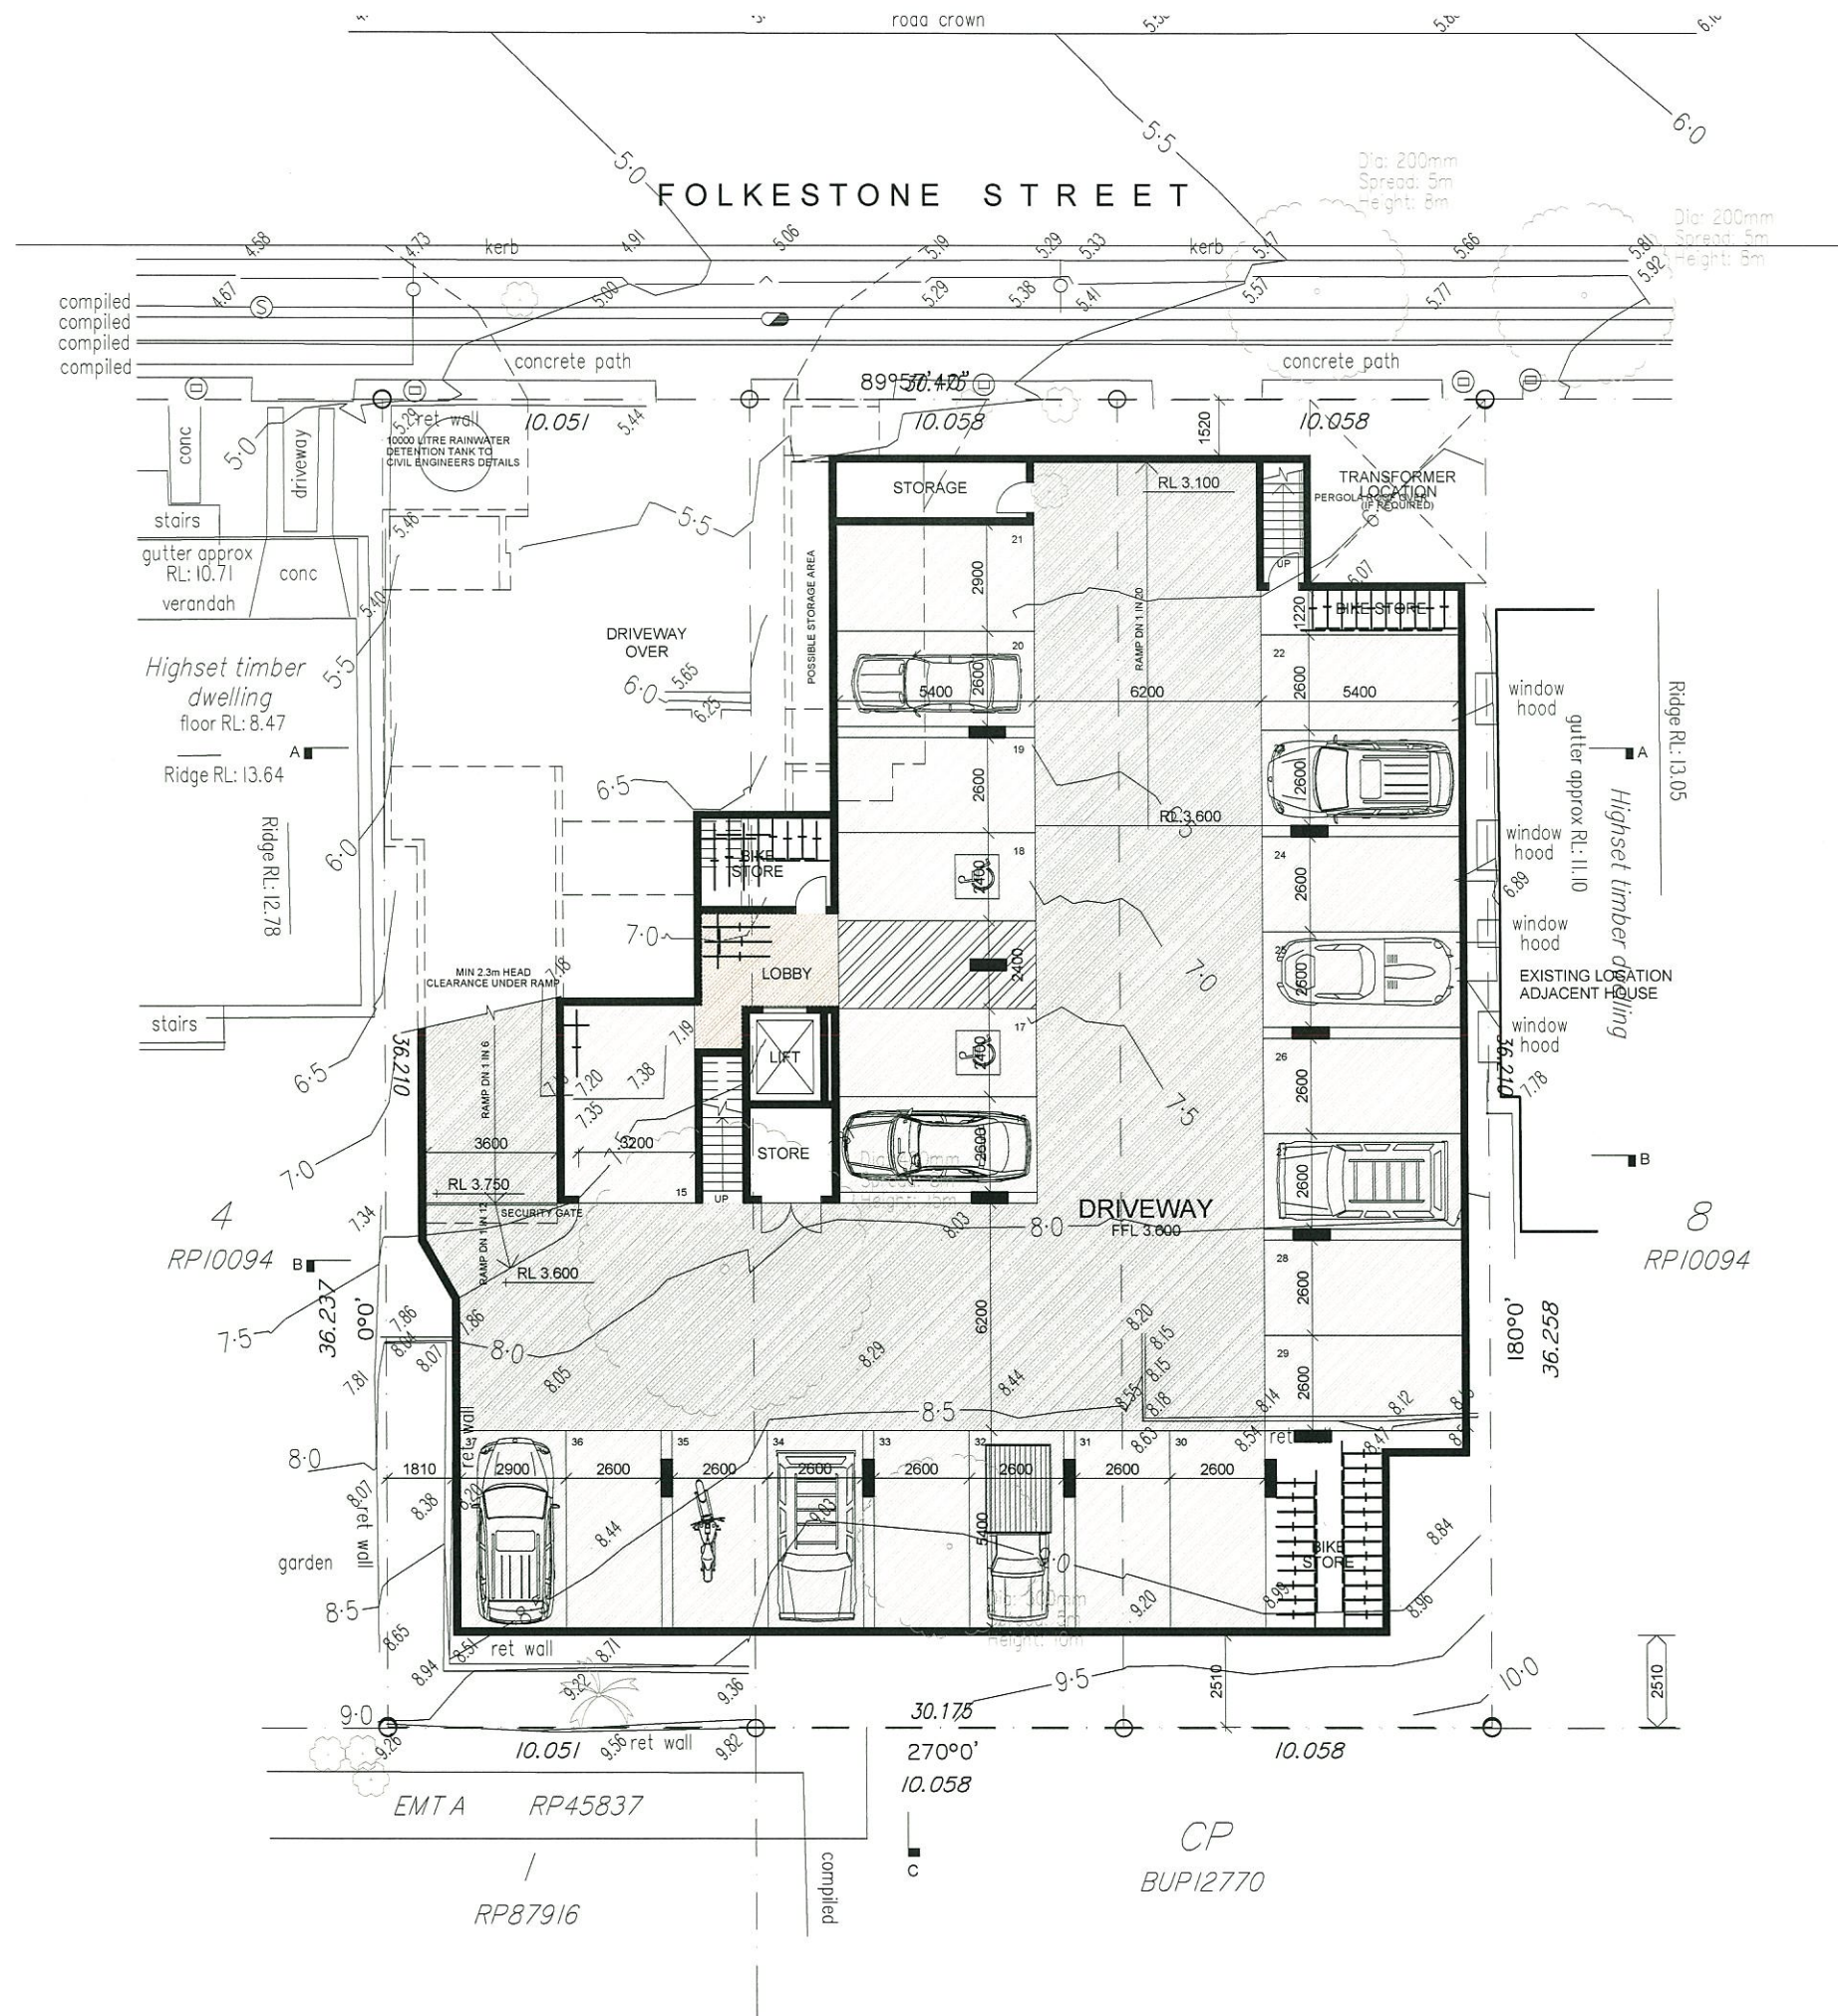

BASEMENT LEVEL FLOOR PLAN

PLANS AND DOCUMENTS
referred to in the PDA APPROVAL

22 MAY 2015

MEDQ

ISSUE	DATE	DESCRIPTION	INITIAL
F	17.04.15	EDQ ADDITIONAL DETAIL	CM
E	08.04.15	EDQ REQUIRED CHANGE	CM
D	24.03.15	FURTHER ISSUES RESPONSE	GG
C	17.12.14	REVISION	CM
B	13.11.14	CLIENT	CM
A	03.10.14	CLIENT	LM

WSA
wiltshirestevens architecture

level 5, 19 o'keefe st
woolloomgatta Q 4102
A.B.N. 97 093 389 658

P 07 389 1811
E admin@wiltshirestevens.com.au
W www.wiltshirestevens.com.au

CLIENT

MELTHORN Pty Ltd

PROJECT

PROPOSED RESIDENTIAL
DEVELOPMENT

5-9 FOLKESTONE STREET
BOWEN HILLS

TITLE
BASEMENT LEVEL FLOOR
PLAN

DATE SEPTEMBER 2014

SCALE 1:100@ A1 1:200@ A3


JOB NO. DRAWN L.M.

DRAWING NO. SK-02 F

WILTSHIRE STEVENS ARCHITECTS PTY LTD
© COPYRIGHT A.B.N. 97 093 389 658

Refuse storage area is to be roofed

AMENDED IN RED
24 APR 2015
By: GERARD MCLAFFERTY (name)
MEDQ

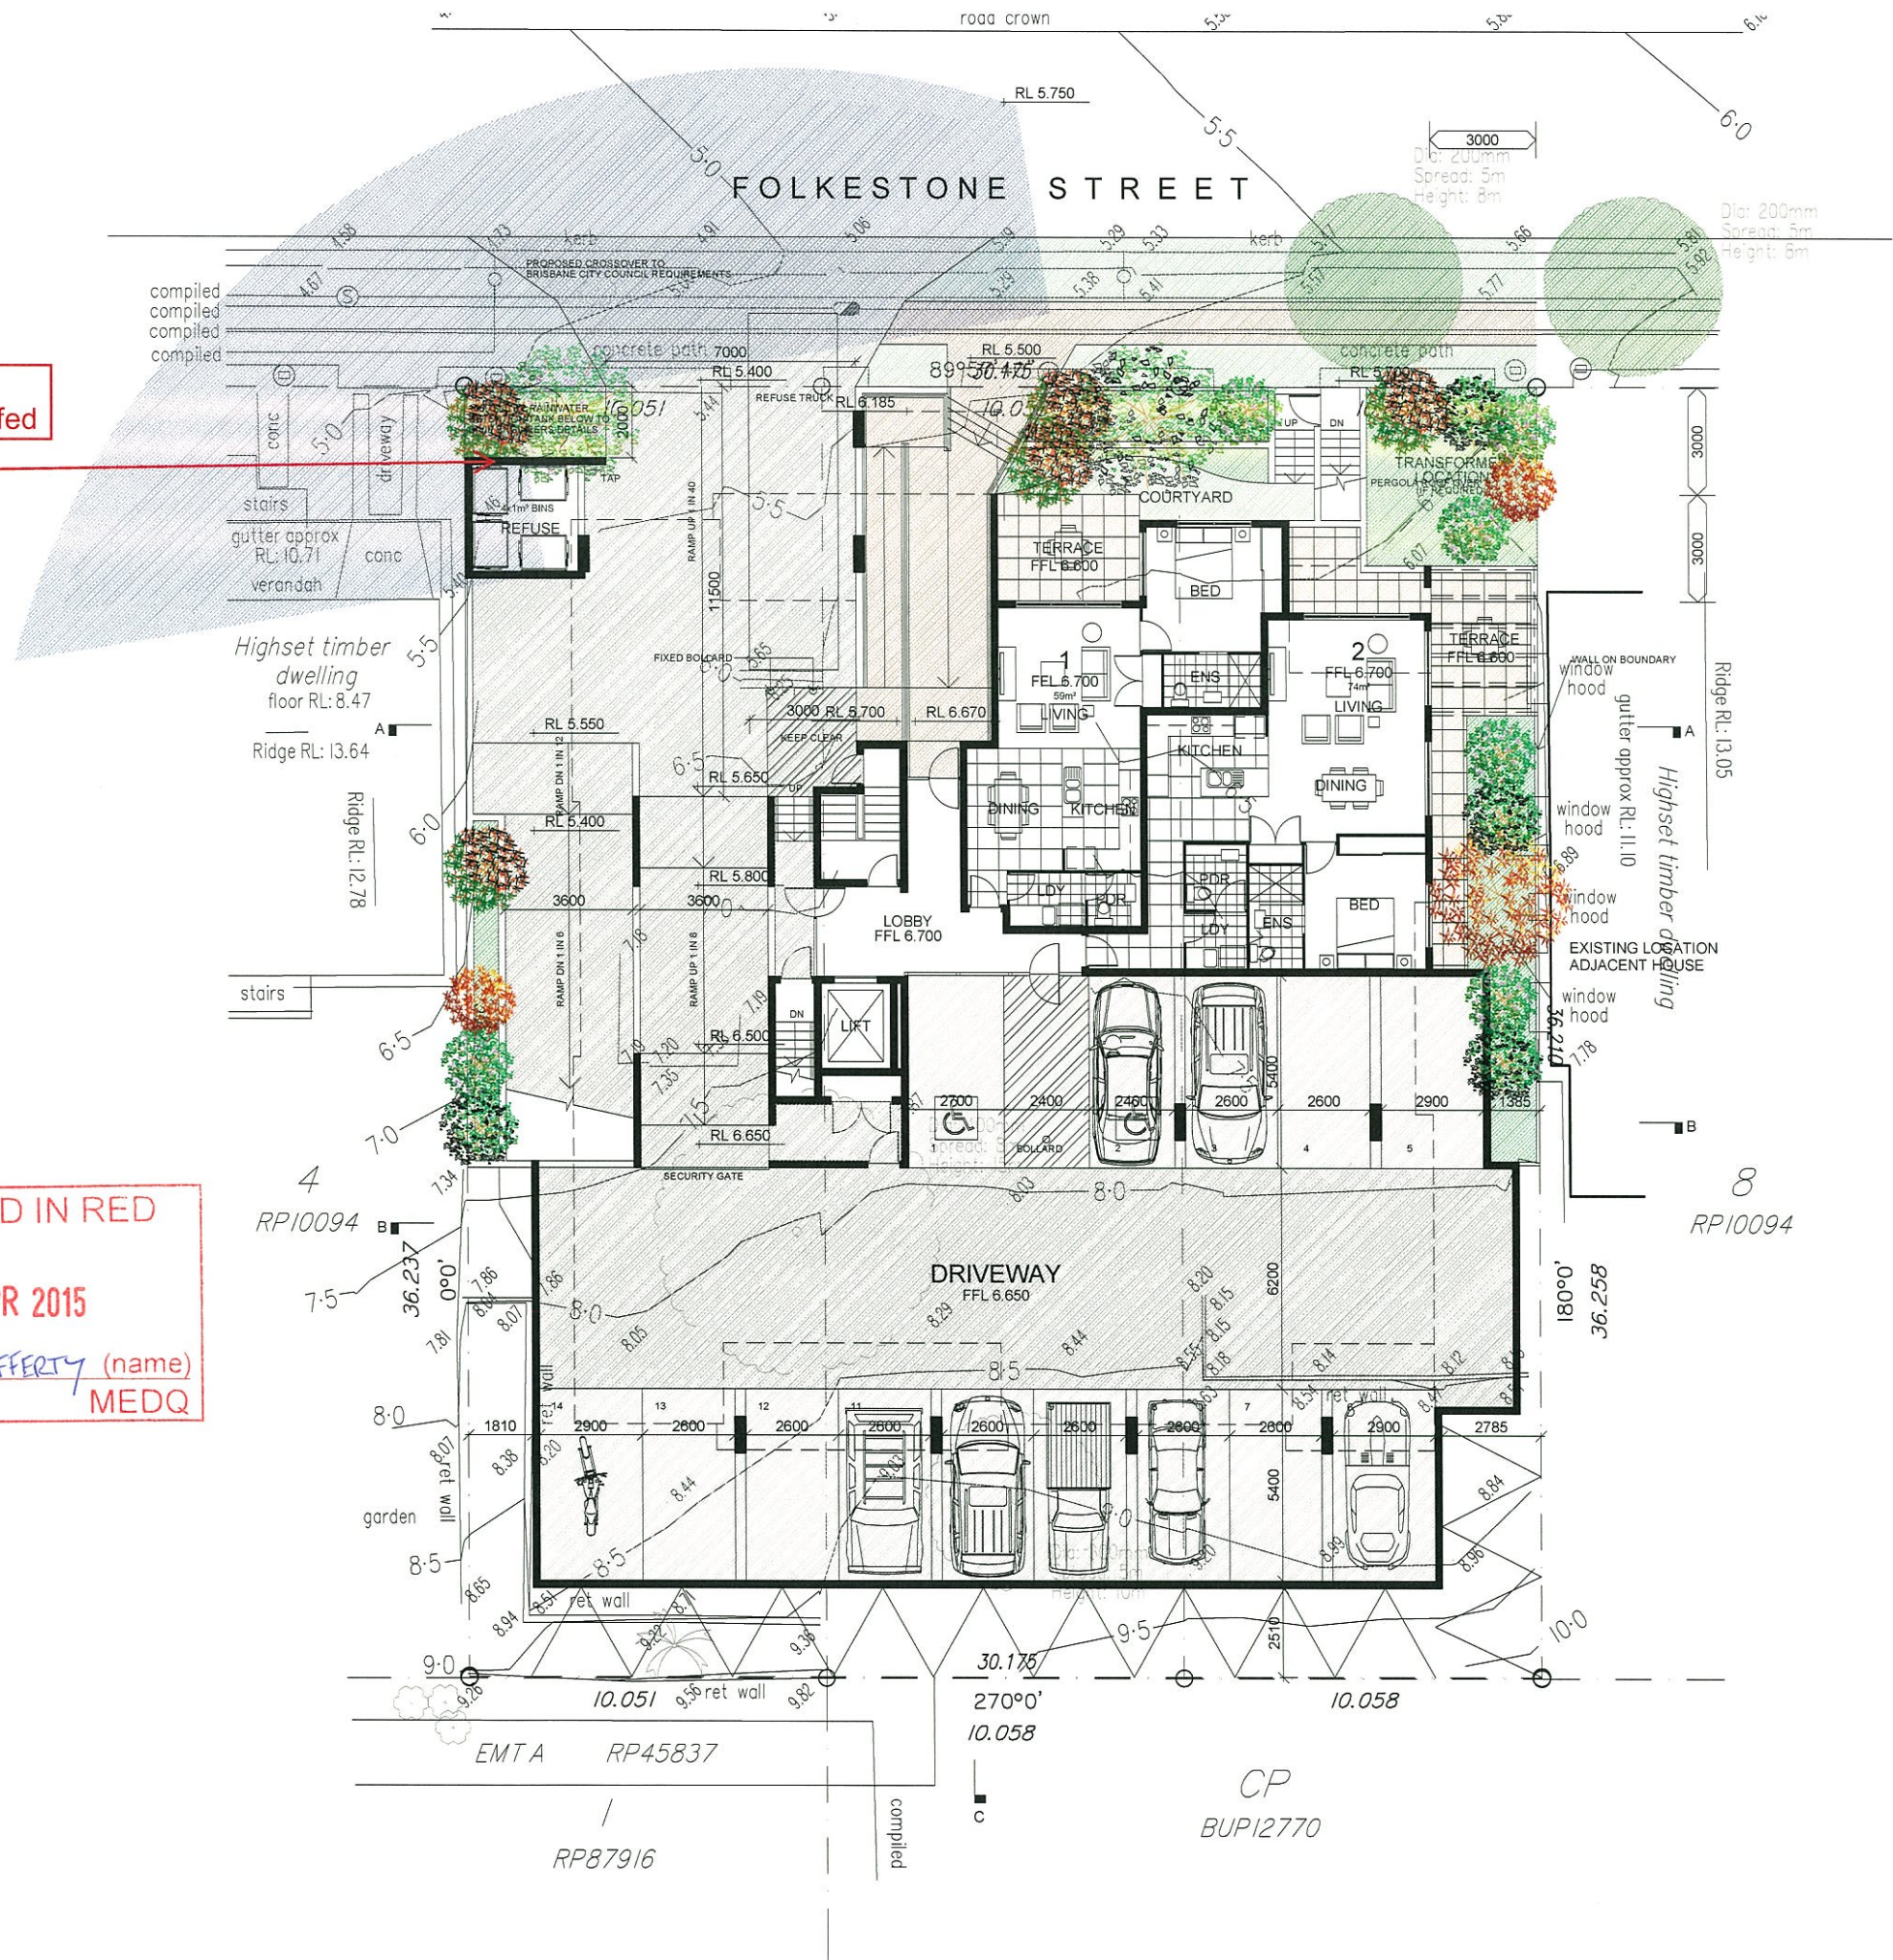

STATISTICS			
		m ²	BALC m ²
APARTMENT 1	1 BED	59	
APARTMENT 2	1 BED	74	
CIRCULATION		5	
TOTAL		138	

PLANS AND DOCUMENTS
referred to in the PDA APPROVAL

22 MAY 2015

MEDQ

ISSUE	DATE	DESCRIPTION	INITIAL
F	17.04.15	EDQ ADDITIONAL DETAIL	CM
E	06.04.15	EDQ REQUIRED CHANGE	CM
D	24.03.15	FURTHER ISSUES RESPONSE	GG
C	17.12.14	REVISION	CM
B	13.11.14	CLIENT	CM
A	03.10.14	CLIENT	LM

WSA
wiltshirestevens architecture

level 5, 19 o'keefe st
woolloomgaba Q 4102
A.B.N. 97 093 389 658
P 07 3891 1811
E admin@wiltshirestevens.com.au
W www.wiltshirestevens.com.au

CLIENT
MELTHORN Pty Ltd

PROJECT
PROPOSED RESIDENTIAL DEVELOPMENT

**5-9 FOLKESTONE STREET
BOWEN HILLS**

TITLE
GROUND LEVEL FLOOR PLAN

DATE	SEPTEMBER 2014
SCALE	1:100@ A1 1:200@ A3
JOB NO	
DRAWN	L.M.
DRAWING NO	SK-03
	F

WILTSHIRE STEVENS ARCHITECTS PTY LTD
© COPYRIGHT A.B.N. 97 093 389 658

GROUND LEVEL FLOOR PLAN

[illegible]

F	17.04.15	EDQ ADDITIONAL DETAIL	CM
E	08.04.15	EDQ REQUIRED CHANGE	CM
D	24.03.15	FURTHER ISSUES RESPONSE	GG
C	17.12.14	REVISION	CM
B	13.11.14	CLIENT	CM
A	03.10.14	CLIENT	LM
ISSUE	DATE	DESCRIPTION	INITIAL

CLIENT


PROJECT

TITLE _____

WILTSHIRE STEVENS ARCHITECTS PTY LTD
© COPYRIGHT A.B.N. 97 093 389 658

LEVEL 2 FLOOR PLAN

FOLKESTONE STREET

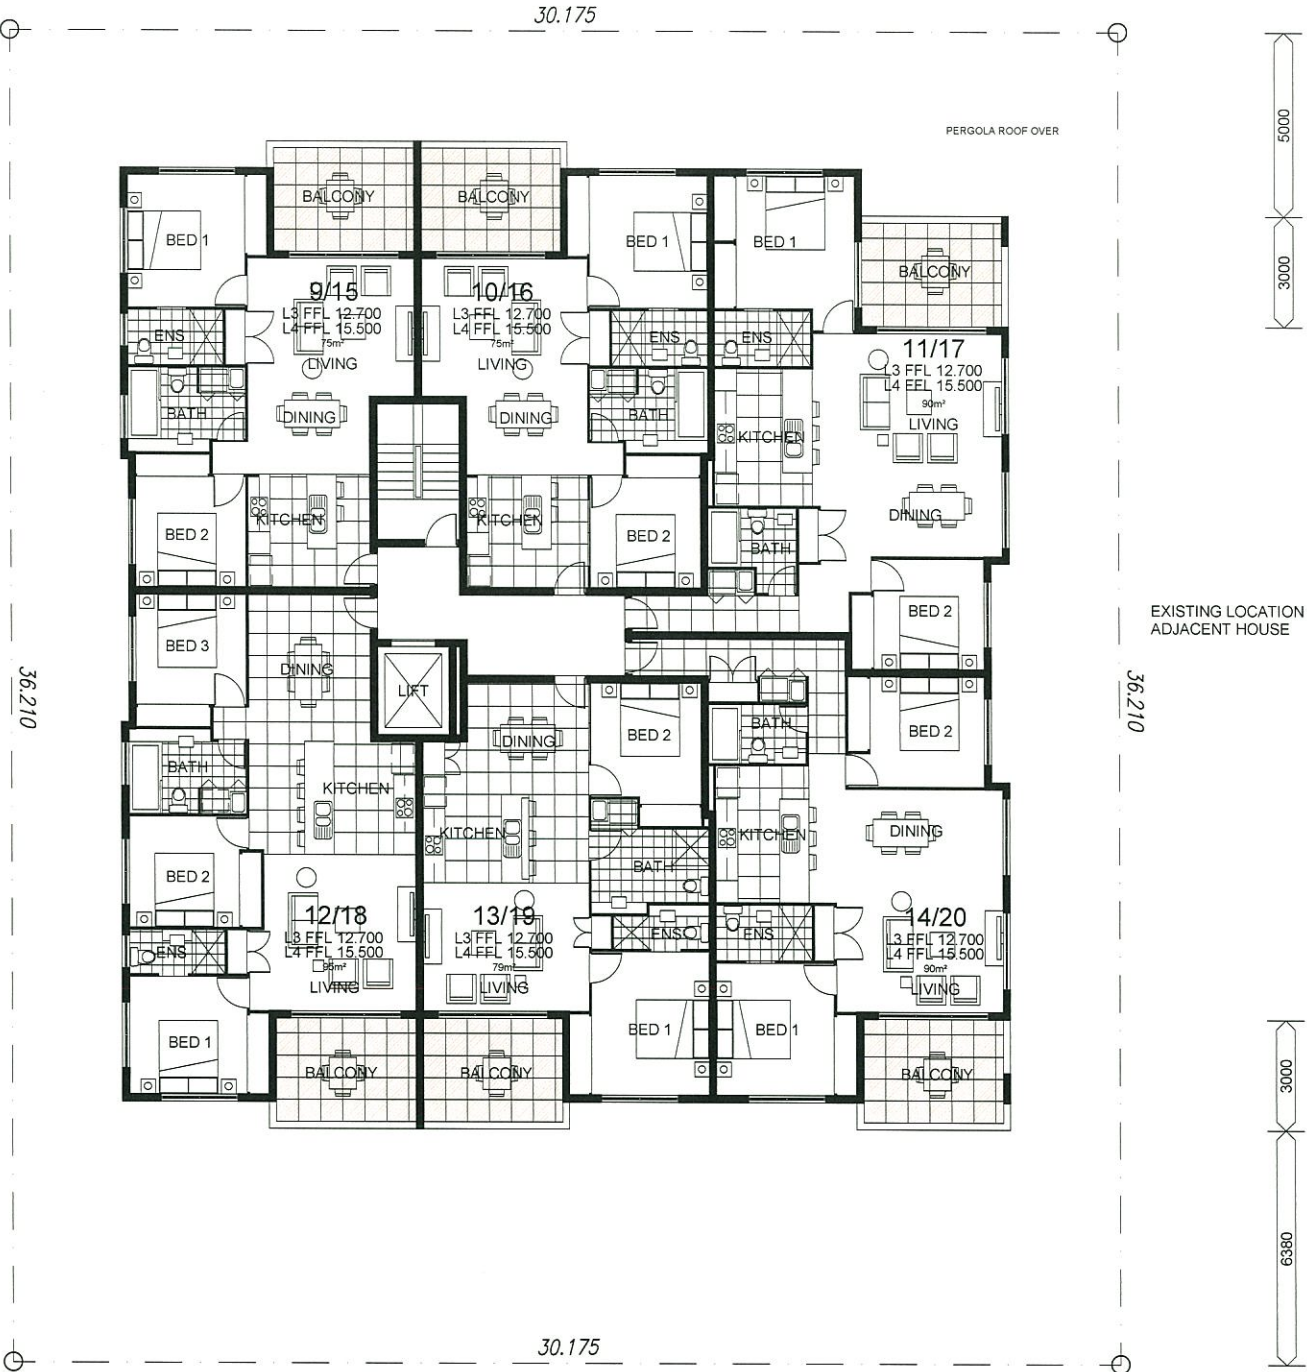

STATISTICS			m ²	BALC. m ²
APARTMENT 9/15	2 BED		75	
APARTMENT 10/16	2 BED		75	
APARTMENT 11/17	2 BED		90	
APARTMENT 12/18	3 BED		95	
APARTMENT 13/19	2 BED		79	
APARTMENT 14/20	2 BED		90	
CIRCULATION			26	
TOTAL			530	

PLANS AND DOCUMENTS
referred to in the PDA APPROVAL

22 MAY 2015

MEDQ

F	17.04.15	EDQ ADDITIONAL DETAIL	CM
E	06.04.15	EDQ REQUIRED CHANGE	CM
D	24.03.15	FURTHER ISSUES RESPONSE	GG
C	17.12.14	REVISION	CM
B	13.11.14	CLIENT	CM
A	03.10.14	CLIENT	LM

WSA
wiltshirestevens architecture

level 5, 19 o'keefe st P 07 3891 1811
woolloomgatta Q 4102 E admin@wiltshirestevens.com.au
A.B.N. 97 093 389 658 W www.wiltshirestevens.com.au

CLIENT

MELTHORN Pty Ltd

PROJECT

PROPOSED RESIDENTIAL
DEVELOPMENT

5-9 FOLKESTONE STREET
BOWEN HILLS

TITLE
LEVEL 3 & 4 FLOOR PLAN

DATE SEPTEMBER 2014

SCALE 1:100@ A1 1:200@ A3

JOB NO DRAWN L.M.

DRAWING NO SK-05 F


WILTSHIRE STEVENS ARCHITECTS PTY LTD
© COPYRIGHT A.B.N. 97 093 389 658

LEVEL 3 & 4 FLOOR PLAN

FOLKESTONE STREET



STATISTICS			
		m²	BALC m²
APARTMENT 21	2 BED	75	.
APARTMENT 22	2 BED	75	.
APARTMENT 23	3 BED	95	.
APARTMENT 24	2 BED	79	.
APARTMENT 25	2 BED	90	.
CIRCULATION		26	.
TOTAL		440	

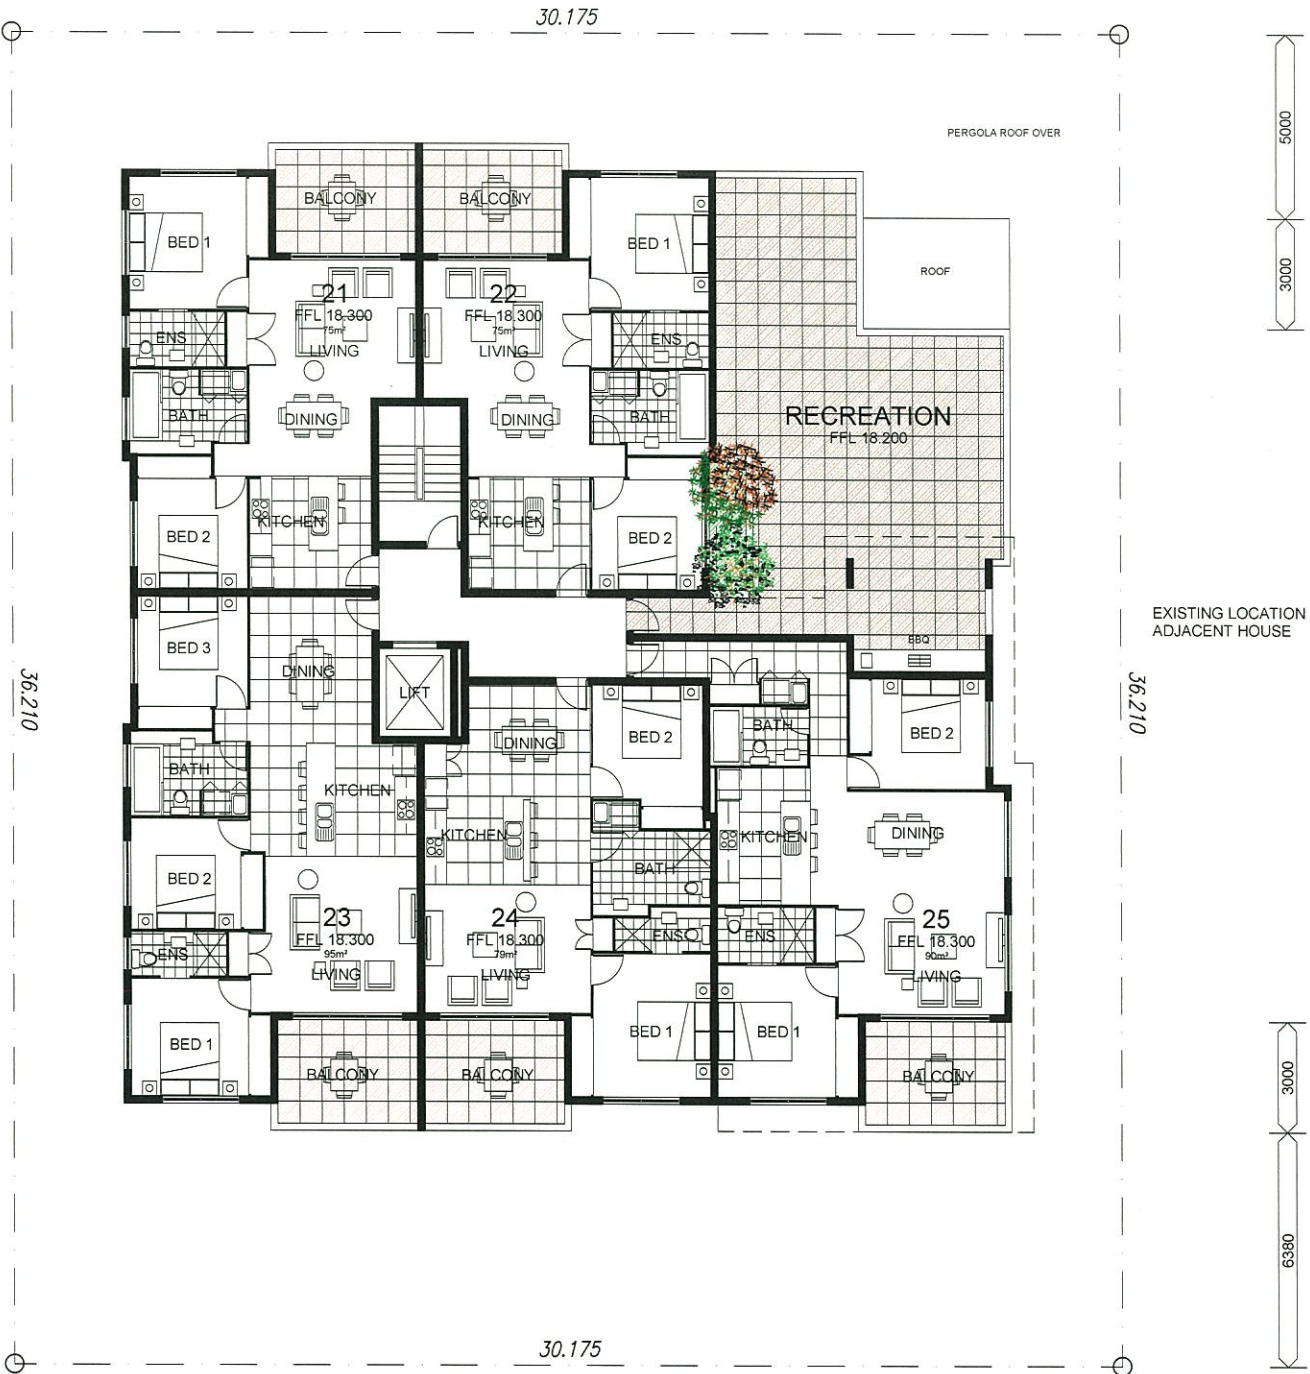

PLANS AND DOCUMENTS
referred to in the PDA APPROVAL

22 MAY 2015

MEDQ

ISSUE	DATE	DESCRIPTION	INITIAL
F	17.04.15	EDD ADDITIONAL DETAIL	CM
E	06.04.15	EDD REQUIRED CHANGE	CM
D	24.03.15	FURTHER ISSUES RESPONSE	GG
B	17.12.14	REVISION	CM
A	13.11.14	CLIENT	CM
	03.10.14	CLIENT	LM

WSA
wiltshirestevens architecture

level 5, 19 o'keefe st P 07 3891 1011
woolloomgatta Q 4102
E admin@wiltshirestevens.com.au
A.B.N. 97 093 389 658 W www.wiltshirestevens.com.au

CLIENT

MELTHORN Pty Ltd

PROJECT

PROPOSED RESIDENTIAL
DEVELOPMENT

5-9 FOLKESTONE STREET
BOWEN HILLS

TITLE
LEVEL 5 FLOOR PLAN

DATE SEPTEMBER 2014

SCALE 1:100@ A1 1:200@ A3


JOB NO. DRAWN L.M.

DRAWING NO. SK-06 F

WILTSHIRE STEVENS ARCHITECTS PTY LTD
© COPYRIGHT A.B.N. 97 093 389 658

LEVEL 5 FLOOR PLAN

FOLKESTONE STREET

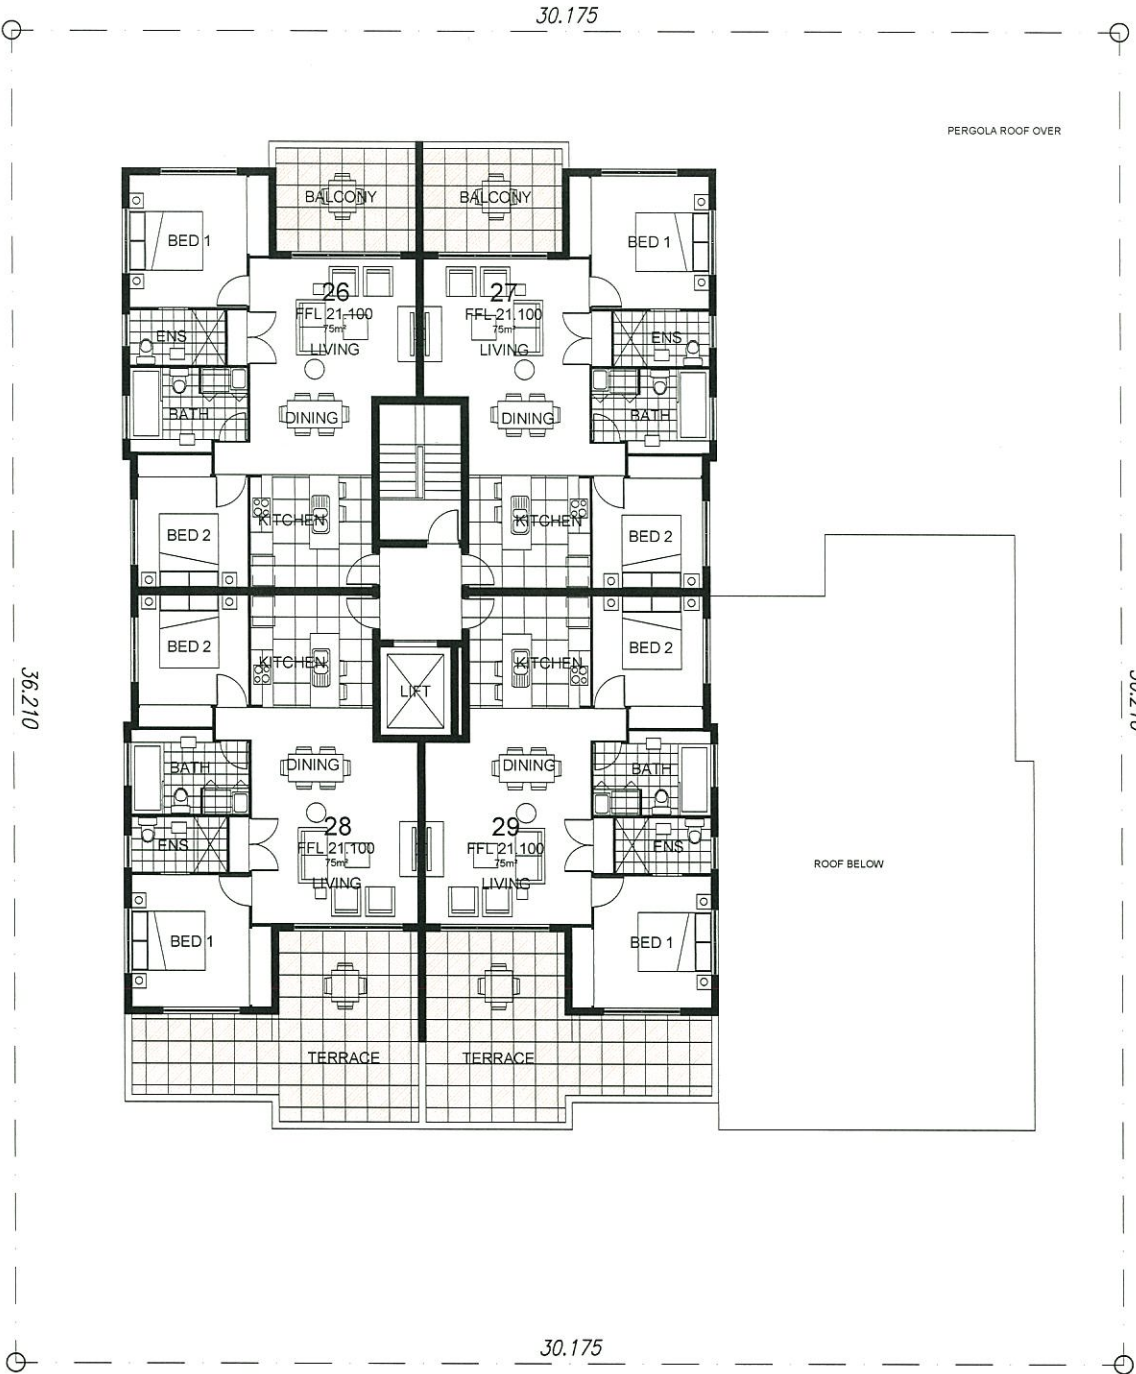

STATISTICS			
		m ²	BALC m ²
APARTMENT 26	2 BED	75	.
APARTMENT 27	2 BED	75	.
APARTMENT 28	2 BED	75	.
APARTMENT 29	2 BED	75	.
CIRCULATION		15	
TOTAL		315	

PLANS AND DOCUMENTS
referred to in the PDA APPROVAL

22 MAY 2015

MEDQ

F	17.04.15	EDQ ADDITIONAL DETAIL	CM
E	06.04.15	EDQ REQUIRED CHANGE	CM
D	24.03.15	FURTHER ISSUES RESPONSE	GC
C	17.12.14	REVISION	CM
B	13.11.14	CLIENT	CM
A	03.10.14	CLIENT	LM
ISSUE	DATE	DESCRIPTION	INITIAL

WSA
wiltshirestevens architecture

level 5, 19 o'keefe st P 07 3891 1811
woolloomgatta Q 4102 E admin@wiltshirestevens.com.au
A.B.N. 97 093 389 658 W www.wiltshirestevens.com.au

CLIENT

MELTHORN Pty Ltd

PROJECT

PROPOSED RESIDENTIAL
DEVELOPMENT

5-9 FOLKESTONE STREET
BOWEN HILLS

TITLE

LEVEL 6 FLOOR PLAN

DATE SEPTEMBER 2014

SCALE 1:100@ A1 1:200@ A3

JOB NO DRAWN L.M.

DRAWING NO SK-07 F


WILTSHIRE STEVENS ARCHITECTS PTY LTD
© COPY RIGHT A.B.N. 97 093 389 658

LEVEL 6 FLOOR PLAN

FOLKESTONE STREET



STATISTICS				m²	BALC m²
APARTMENT 30/34	2 BED	75	.		
APARTMENT 31/35	2 BED	75	.		
APARTMENT 32/36	2 BED	75	.		
APARTMENT 33/37	2 BED	75	.		
CIRCULATION		15			
TOTAL				315	

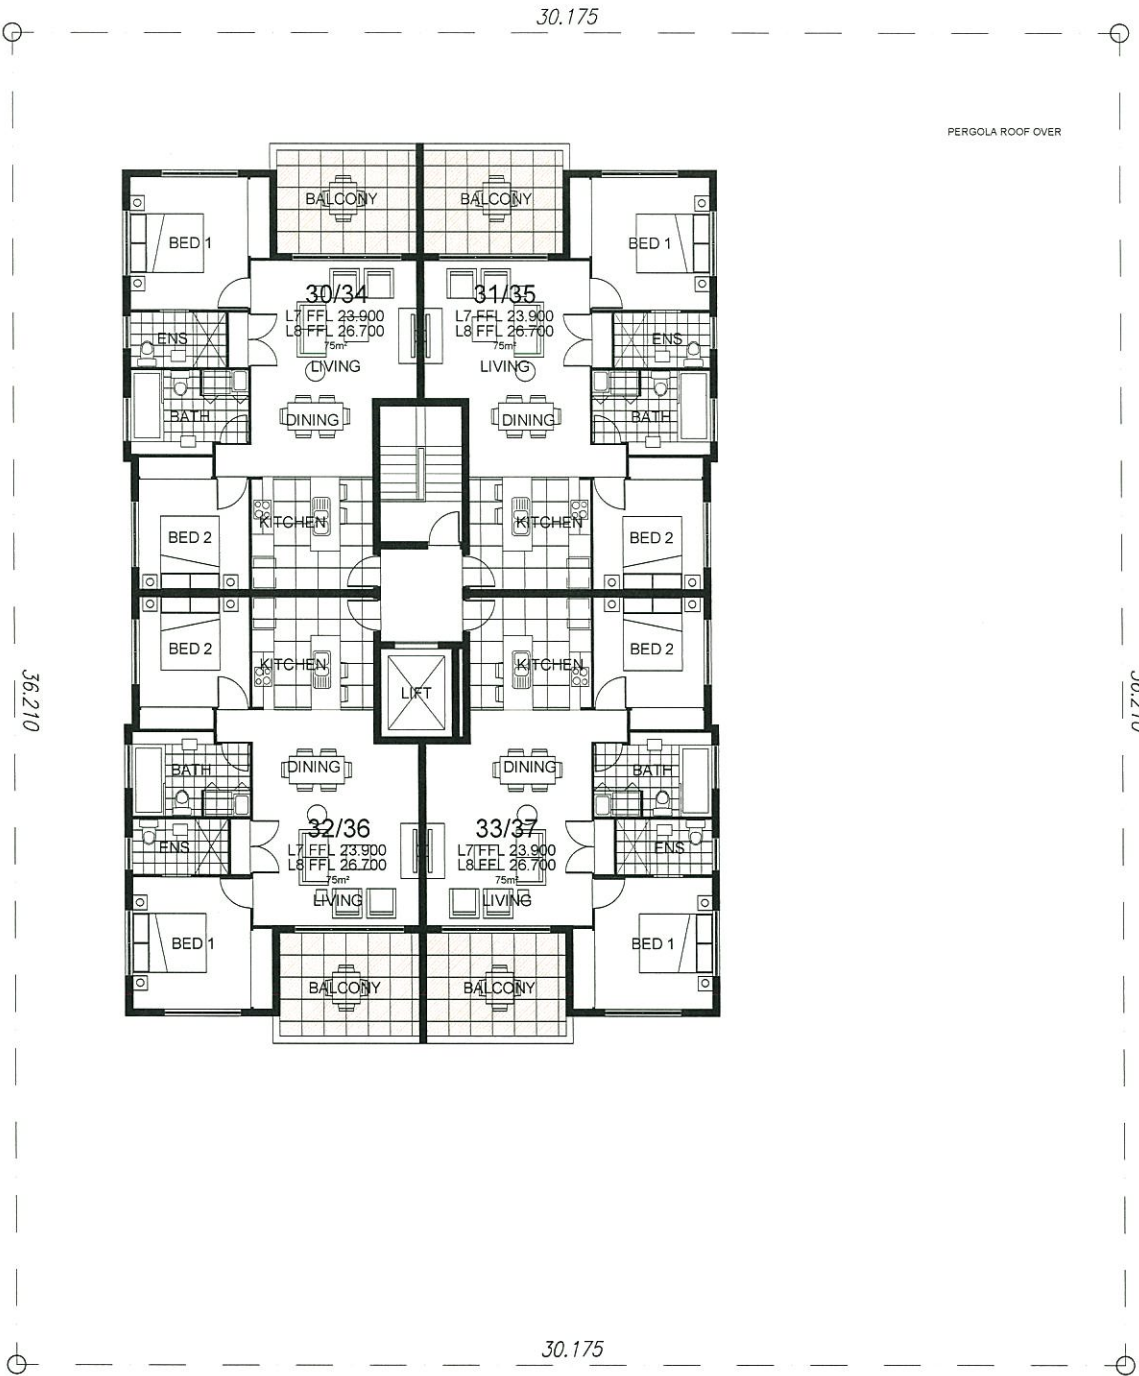

PLANS AND DOCUMENTS
referred to in the PDA APPROVAL

22 MAY 2015

MEDQ

F	17.04.15	EDQ ADDITIONAL DETAIL	CM
E	08.04.15	EDQ REQUIRED CHANGE	CM
D	24.03.15	FURTHER ISSUES RESPONSE	GG
C	17.12.14	REVISION	CM
B	13.11.14	CLIENT	CM
A	03.10.14	CLIENT	LM

ISSUE	DATE	DESCRIPTION	INITIAL
-------	------	-------------	---------

WSA
wiltshirestevens architecture

level 5, 19 o'keefe st
woolloomooloo Q 4102
A.B.N. 97 093 389 658

P 07 3891 1811
E admin@wiltshirestevens.com.au
W www.wiltshirestevens.com.au

CLIENT

MELTHORN Pty Ltd

PROJECT

PROPOSED RESIDENTIAL
DEVELOPMENT

5-9 FOLKESTONE STREET
BOWEN HILLS

TITLE

LEVEL 7-8 FLOOR PLAN

DATE SEPTEMBER 2014

SCALE 1:100@ A1 1:200@ A3

JOB NO. DRAWN L.M.

DRAWING NO. SK-08 F

WILTSHIRE STEVENS ARCHITECTS PTY LTD
© COPYRIGHT A.B.N. 97 093 389 658

LEVEL 7-8 FLOOR PLAN