


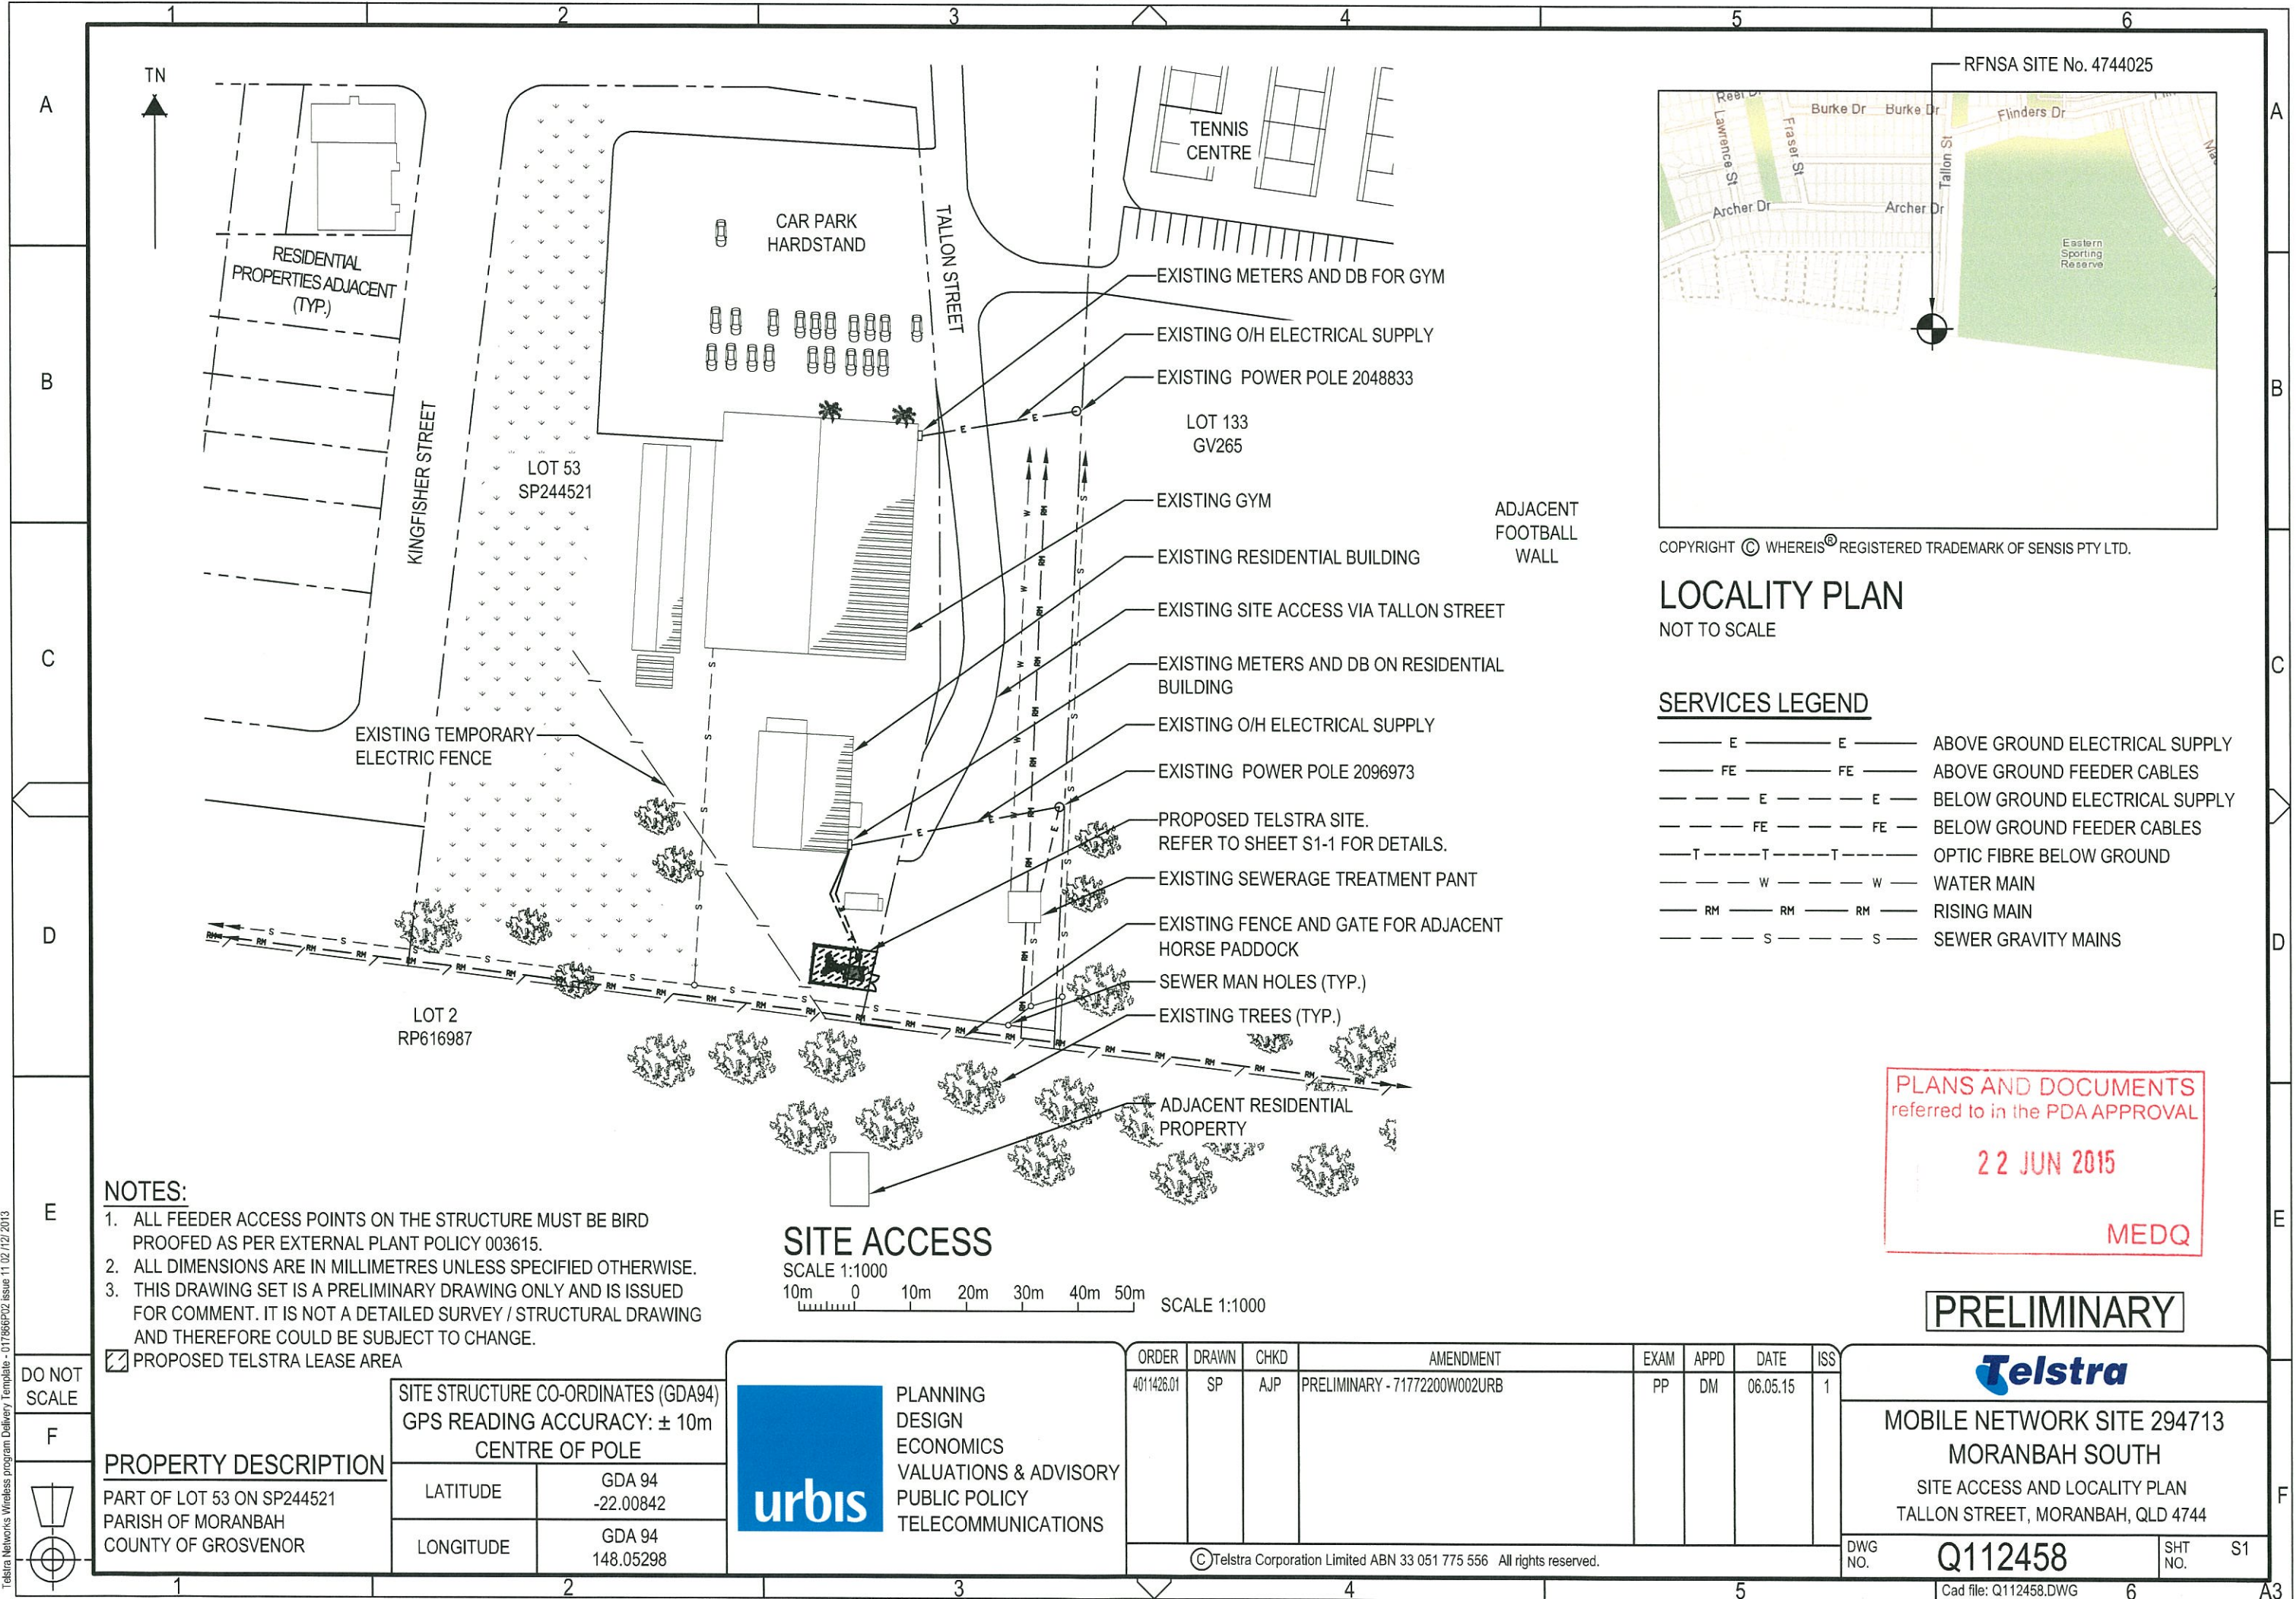


- NOTES:**
- 1. ALL FEEDER ACCESS POINTS ON THE STRUCTURE MUST BE BIRD PROOFED AS PER EXTERNAL PLANT POLICY 003615.
 - 2. ALL DIMENSIONS ARE IN MILLIMETRES UNLESS SPECIFIED OTHERWISE.
 - 3. THIS DRAWING SET IS A PRELIMINARY DRAWING ONLY AND IS ISSUED FOR COMMENT. IT IS NOT A DETAILED SURVEY / STRUCTURAL DRAWING AND THEREFORE COULD BE SUBJECT TO CHANGE.
- ☒ PROPOSED TELSTRA LEASE AREA

PROPERTY DESCRIPTION

PART OF LOT 53 ON SP244521
PARISH OF MORANBAH
COUNTY OF GROSVENOR

SITE STRUCTURE CO-ORDINATES (GDA94) GPS READING ACCURACY: ± 10m CENTRE OF POLE		
LATITUDE	GDA 94 -22.00842	
LONGITUDE	GDA 94 148.05298	

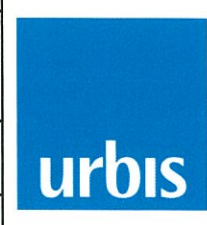

PLANNING
DESIGN
ECONOMICS
VALUATIONS & ADVISORY
PUBLIC POLICY
TELECOMMUNICATIONS

ORDER	DRAWN	CHKD	AMENDMENT	EXAM	APPD	DATE	ISS
4011426.01	SP	AJP	PRELIMINARY - 71772200W002URB	PP	DM	06.05.15	1

© Telstra Corporation Limited ABN 33 051 775 556 All rights reserved.



**MOBILE NETWORK SITE 294713
MORANBAH SOUTH**


SITE ACCESS AND LOCALITY PLAN
TALLON STREET, MORANBAH, QLD 4744

DWG NO.

Q112458

SHT NO.

S1

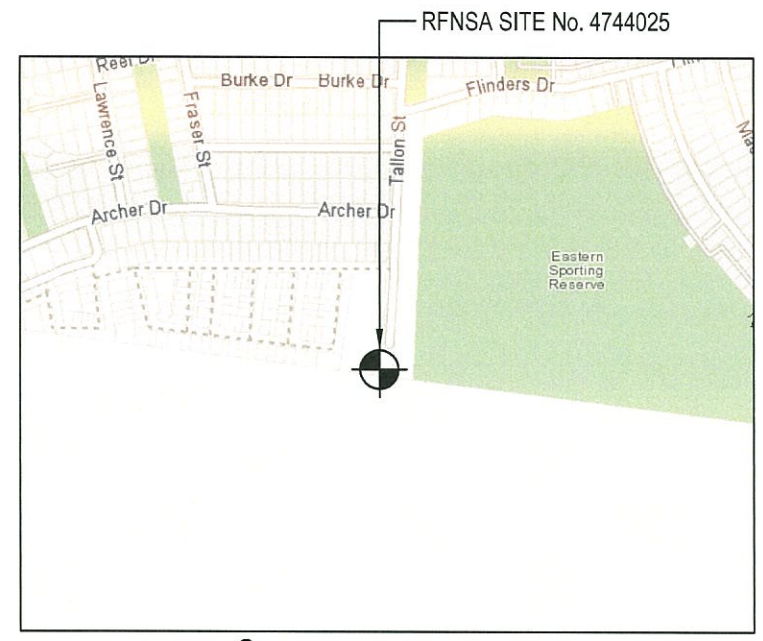

COPYRIGHT © WHEREIS® REGISTERED TRADEMARK OF SENSIS PTY LTD.

LOCALITY PLAN
NOT TO SCALE

SERVICES LEGEND

- | | | |
|--------|--------|--------------------------------|
| — E — | — E — | ABOVE GROUND ELECTRICAL SUPPLY |
| — FE — | — FE — | ABOVE GROUND FEEDER CABLES |
| — E — | — E — | BELOW GROUND ELECTRICAL SUPPLY |
| — FE — | — FE — | BELOW GROUND FEEDER CABLES |
| — T — | — T — | OPTIC FIBRE BELOW GROUND |
| — W — | — W — | WATER MAIN |
| — RM — | — RM — | RISING MAIN |
| — S — | — S — | SEWER GRAVITY MAINS |

PLANS AND DOCUMENTS
referred to in the PDA APPROVAL


22 JUN 2015

MEDQ

PRELIMINARY

Telstra Networks Wireless program Delivery Template - 017866P02 Issue 11 02/12/2013

DO NOT
SCALE

 

A

B

C

D

E

F

TN

PROPOSED TELSTRA POWER TO EXISTING PROPERTY DB.
EXACT SOURCE AND ROUTE TO BE CONFIRMED AT
DETAILED DESIGN.

PROPOSED INDICATIVE TELSTRA FIBRE LINK FROM EXISTING
TELSTRA FIBRE PIT TO BE CONFIRMED AFTER DETAILED
INVESTIGATION BY TELSTRA WIDEBAND.

PROPOSED MONOPOLE
FOOTING. DETAILS TO BE
CONFIRMED AT DETAILED
DESIGN STAGE.

EXISTING
TEMPORARY
ELECTRIC FENCE

PROPOSED TELSTRA 40m
MONOPOLE AND HEADFRAME.
REFER ANTENNA AND RRU
LAYOUT ADJACENT.

PROPOSED TELSTRA
450W CABLE LADDER

EXISTING BOUNDARY
FENCE

11385
(PROPOSED TELSTRA LEASE AREA)

3500
MONOPOLE

2660

3190

2035

7000
MONOPOLE

10615
(PROPOSED TELSTRA LEASE AREA)

SITE LAYOUT

SCALE 1:100

1m 0 1m 2m 3m 4m 5m SCALE 1:100

PROPOSED TELSTRA PANEL ANTENNAS (6 OFF A1, A2,
A3, A4, A5 & A6) MOUNTED ON PROPOSED HEADFRAME.
REFER TO SHEET S3 & S3-1 FOR DETAILS.

PROPOSED TELSTRA RRU'S (6 OFF) DOUBLE
STACKED ON PROPOSED HEADFRAME

FUTURE TELSTRA RRU'S (6 OFF)
MOUNTED ON HEADFRAME

PROPOSED TELSTRA
EQUIPMENT SHELTER
TYPE ICS Mk 3.3 (REGION A)
(3280L x 2280W x 2995H)


EXISTING ACCESS TRACK

FUTURE TELSTRA PANEL ANTENNAS (3 OFF A7, A8 & A9)

EXISTING GATES FOR
ADJACENT HORSE Paddock

PROPOSED TELSTRA COMPOUND SECURITY
FENCE WITH DOUBLE ACCESS GATES

ASSUMED POSITION OF
PROPERTY BOUNDARY

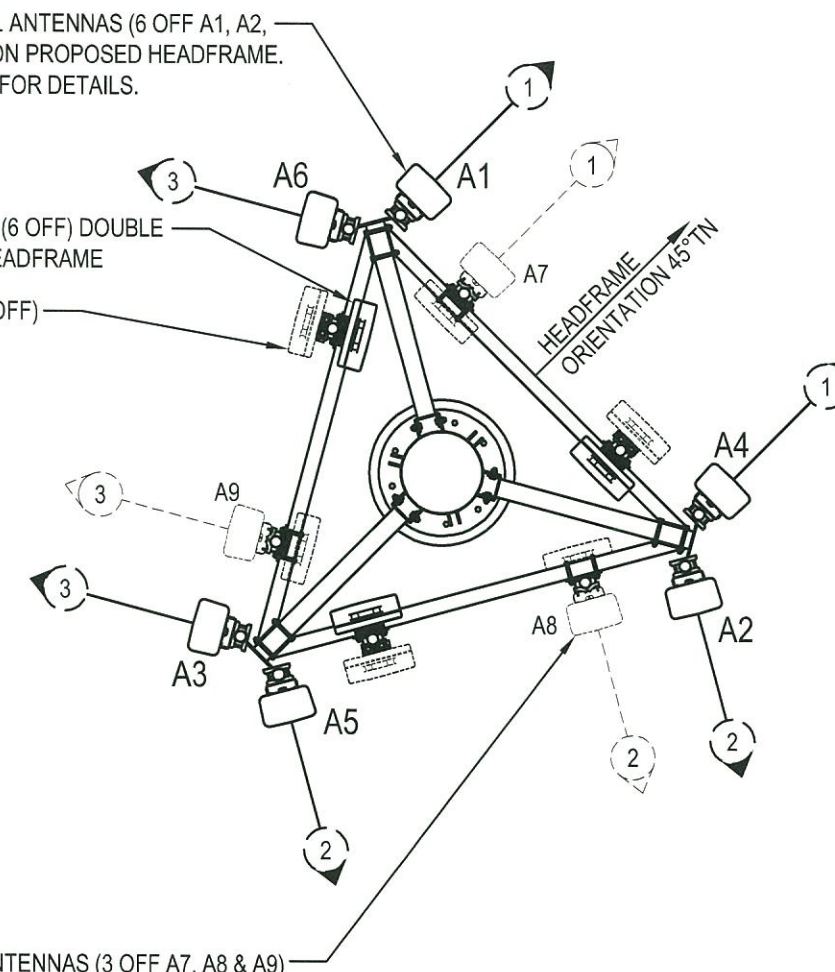

ANTENNA & RRU LAYOUT

SCALE 1:50

500 0 2500 SCALE 1:50

ANTENNA LEGEND

- (X) — AX PROPOSED TELSTRA
PANEL ANTENNA
- - - (X) - - - AX FUTURE TELSTRA
PANEL ANTENNA

PLANS AND DOCUMENTS
referred to in the PDA APPROVAL

22 JUN 2015

MEDQ

PRELIMINARY

NOTES:

1. ALL FEEDER ACCESS POINTS ON THE STRUCTURE MUST BE BIRD PROOFED AS PER EXTERNAL PLANT POLICY 003615.
 2. ALL DIMENSIONS ARE IN MILLIMETRES UNLESS SPECIFIED OTHERWISE.
 3. THIS DRAWING SET IS A PRELIMINARY DRAWING ONLY AND IS ISSUED FOR COMMENT. IT IS NOT A DETAILED SURVEY / STRUCTURAL DRAWING AND THEREFORE COULD BE SUBJECT TO CHANGE.
- ☒ PROPOSED TELSTRA LEASE AREA



PLANNING
DESIGN
ECONOMICS
VALUATIONS & ADVISORY
PUBLIC POLICY
TELECOMMUNICATIONS

ORDER	DRAWN	CHKD	AMENDMENT	EXAM	APPD	DATE	ISS
4011426.01	SP	AJP	PRELIMINARY - 71772200W002URB	PP	DM	06.05.15	1

© Telstra Corporation Limited ABN 33 051 775 556 All rights reserved.


DWG NO. Q112458 SHT NO. S1-1

Cad file: Q112458.DWG

DO NOT
SCALE

F



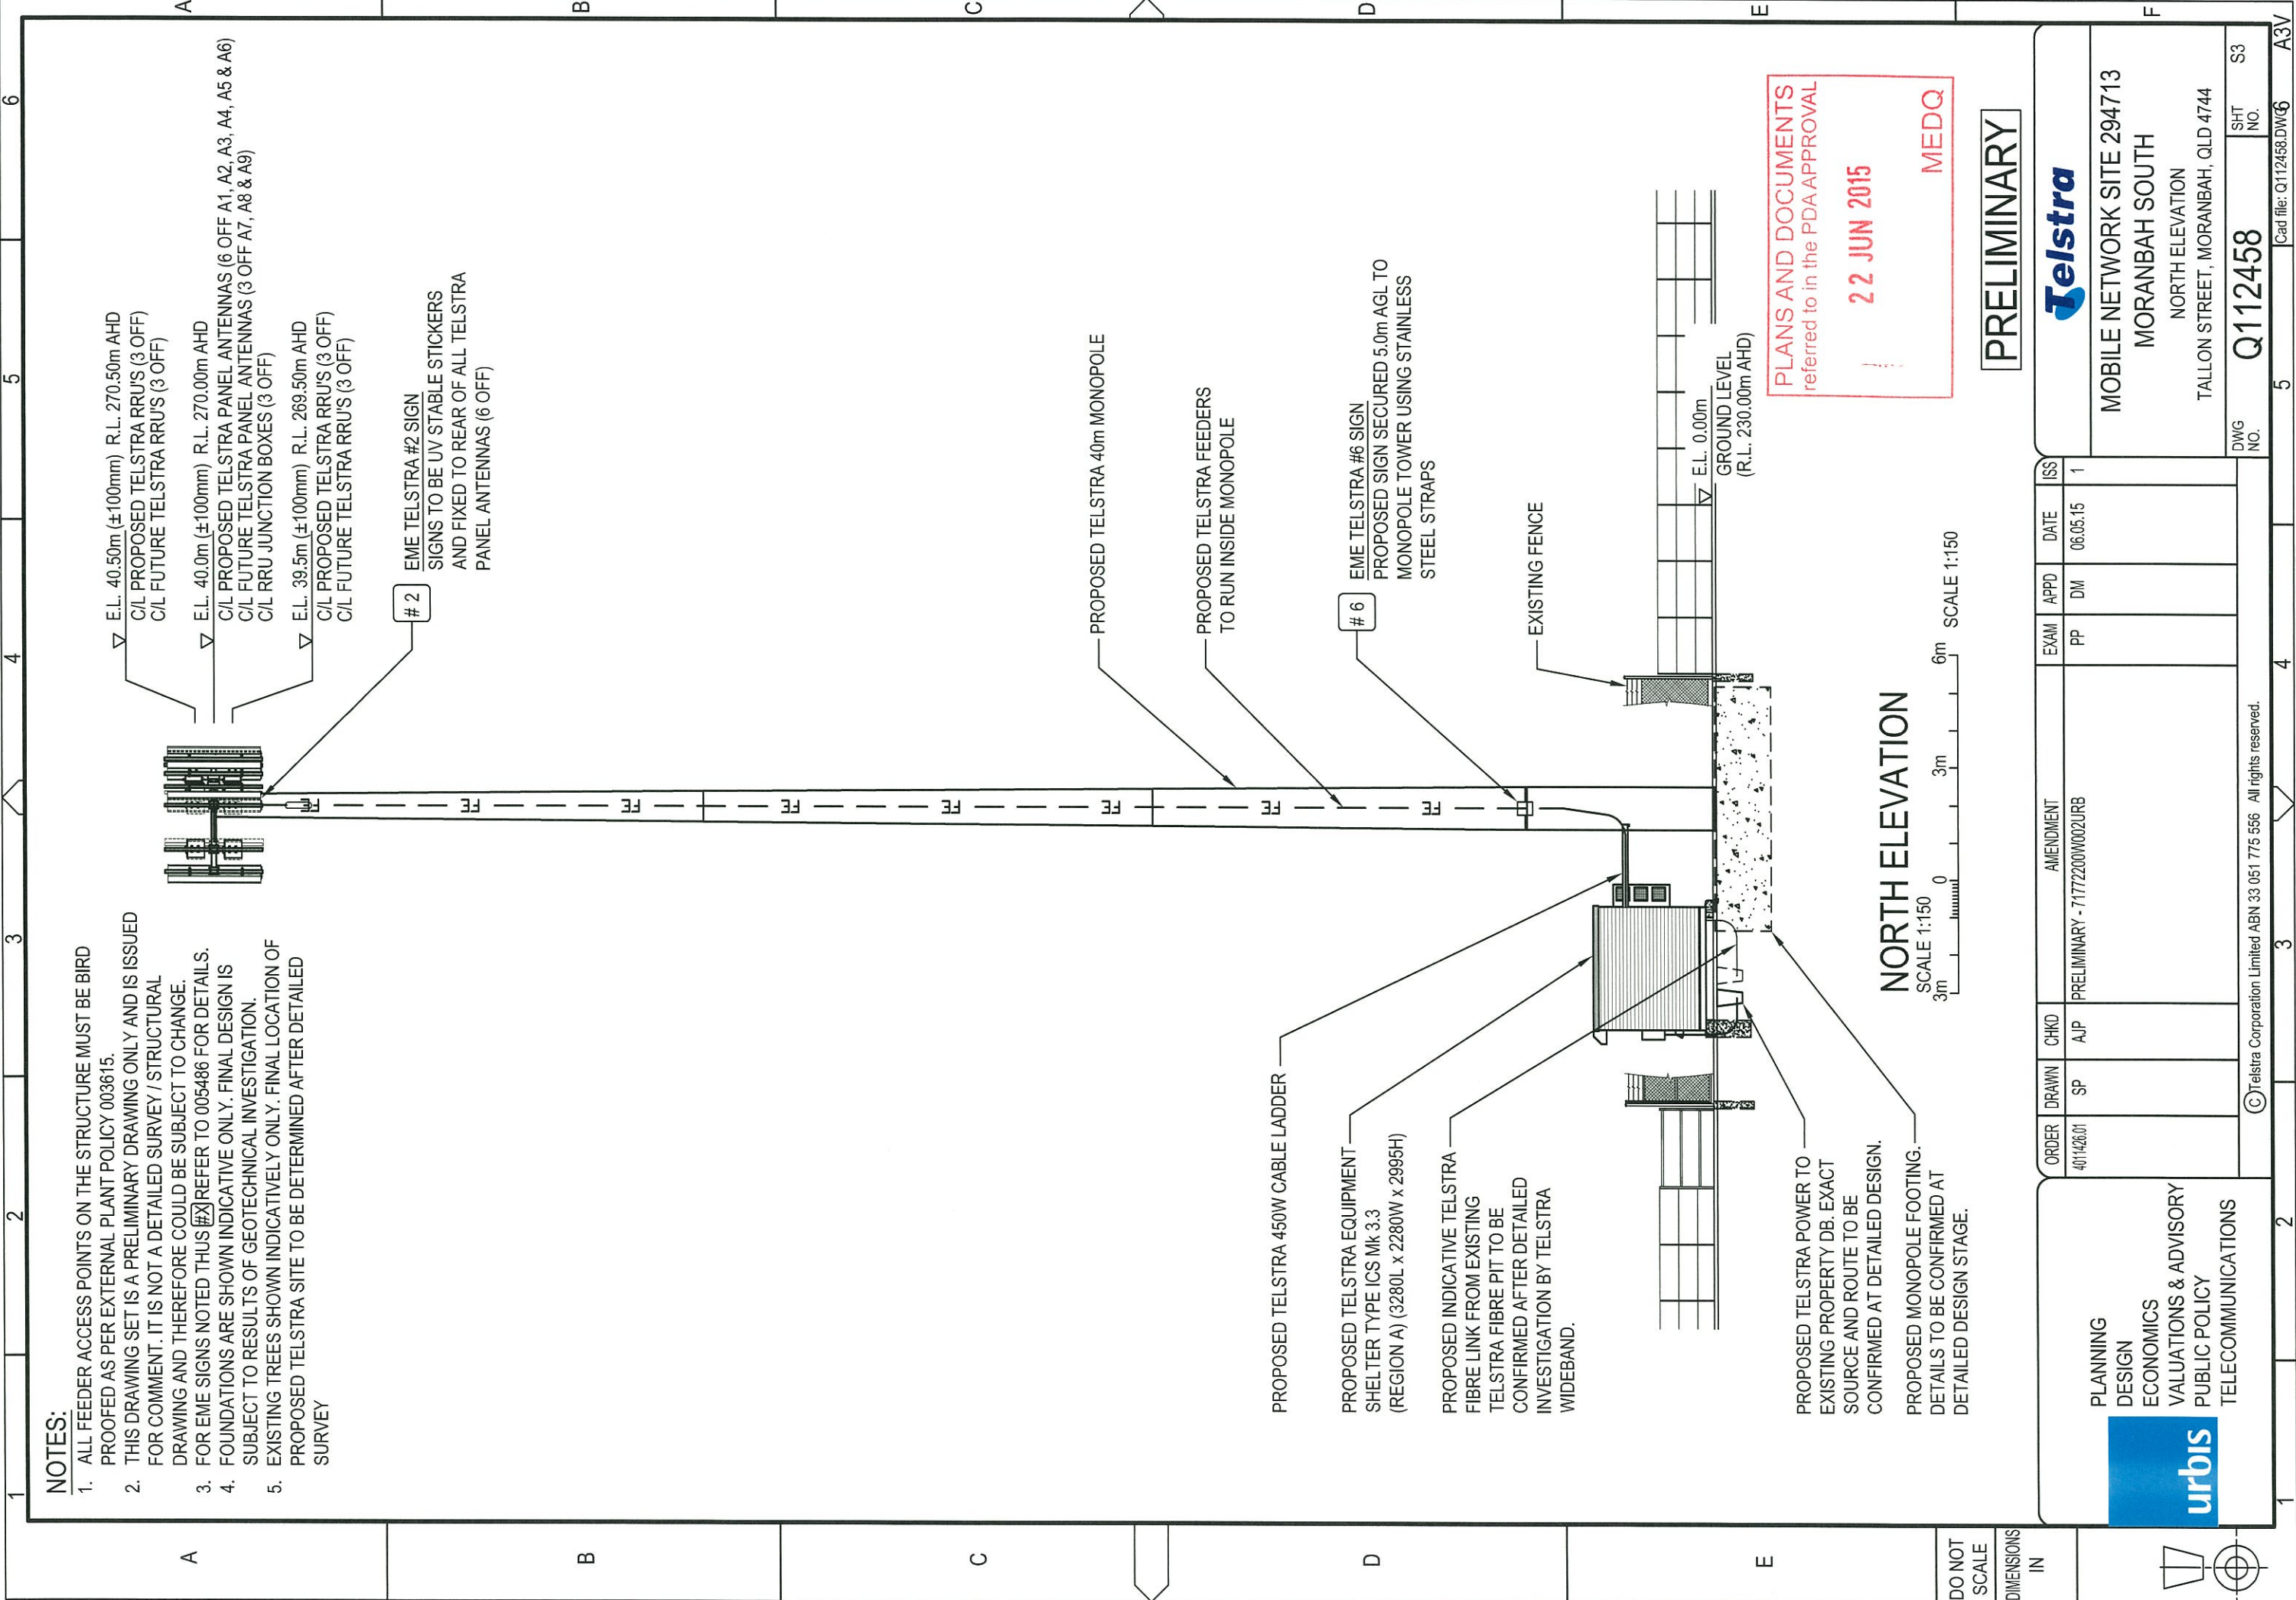

- NOTES:**
- 1. ALL FEEDER ACCESS POINTS ON THE STRUCTURE MUST BE BIRD PROOFED AS PER EXTERNAL PLANT POLICY 003615.
 - 2. THIS DRAWING SET IS A PRELIMINARY DRAWING ONLY AND IS ISSUED FOR COMMENT. IT IS NOT A DETAILED SURVEY / STRUCTURAL DRAWING AND THEREFORE COULD BE SUBJECT TO CHANGE.
 - 3. FOR EME SIGNS NOTED THUS [X] REFER TO 005486 FOR DETAILS.
 - 4. FOUNDATIONS ARE SHOWN INDICATIVE ONLY. FINAL DESIGN IS SUBJECT TO RESULTS OF GEOTECHNICAL INVESTIGATION.
 - 5. EXISTING TREES SHOWN INDICATIVELY ONLY. FINAL LOCATION OF PROPOSED TELSTRA SITE TO BE DETERMINED AFTER DETAILED SURVEY

 PLANNING DESIGN ECONOMICS VALUATIONS & ADVISORY PUBLIC POLICY TELECOMMUNICATIONS										ORDER	DRAWN	CHKD	AMENDMENT	EXAM	APPD	DATE	ISS	© Telstra Corporation Limited ABN 33 051 775 556 All rights reserved. 12345 Cad file: Q112458.DWG6
401426/01	SP	AJP	PRELIMINARY - 71772200W002URB	PP	DM	06.05.15	1											
MOBILE NETWORK SITE 294713 MORANBAH SOUTH NORTH ELEVATION TALLON STREET, MORANBAH, QLD 4744																		
DWG NO.								Q112458		SHT NO.	S3							