

BLACKWATER AQUATIC CENTRE

DEVELOPMENT DATA

ADDRESS: HUNTER STREET
BLACKWATER, QLD 4717

RP ADDRESS: LOT NO. 63 ON HT611
PARISH: BLACKWATER
COUNTY: HUMBOLDT

SITE AREA: 321,700 SQ.M (32.17HA)

AUTHORITY: CENTRAL HIGHLANDS REGIONAL COUNCIL (CHRC)

CHRC DRAFT PLAN: BLACKWATER ZONE MAP - ZM004
BLACKWATER PRIORITY DEVELOPMENT AREA (PDA)

ASSESSMENT: BLACKWATER DEVELOPMENT SCHEME

ZONE: OPEN SPACE ZONE

RELEVANT GUIDELINES: OPEN SPACE AND TOWNSCAPE STRATEGY REPORT

AREA:

BUILDING A	539.00 SQ.M
BUILDING B	180.00 SQ.M
BUILDING C	155.00 SQ.M
TOTAL AREA	874.00 SQ.M

CAR PARKING:

PROPOSED (PDA COMPLIANT):	02
PROPOSED (STANDARD):	53
TOTAL PROVIDED	55

PLANS AND DOCUMENTS
referred to in the PDA APPROVAL

25 JUN 2015

MEDQ

DRAWING LIST


ARCHITECTURAL DRAWINGS

DD-1000	TITLE SHEET, LOCALITY PLAN, SITE PLAN
DD-1001	EXTERNAL WORKS PLAN
DD-2000	GENERAL ARRANGEMENT - GROUND FLOOR
DD-2001	GROUND FLOOR PLAN - BUILDING A
DD-2002	GROUND FLOOR PLAN - BUILDING B & C
DD-3000	ELEVATIONS - SHEET 1 OF 4
DD-3001	ELEVATIONS - SHEET 2 OF 4
DD-3001	ELEVATIONS - SHEET 3 OF 4
DD-3001	ELEVATIONS - SHEET 4 OF 4
DD-4000	SECTIONS - SHEET 1 OF 2
DD-4001	SECTIONS - SHEET 2 OF 2
DD-4002	DETAILED SECTIONS - FEATURE WALL

PROPOSED AQUATIC CENTRE
HUNTER STREET
BLACKWATER, QUEENSLAND



2 LOCALITY PLAN
NTS

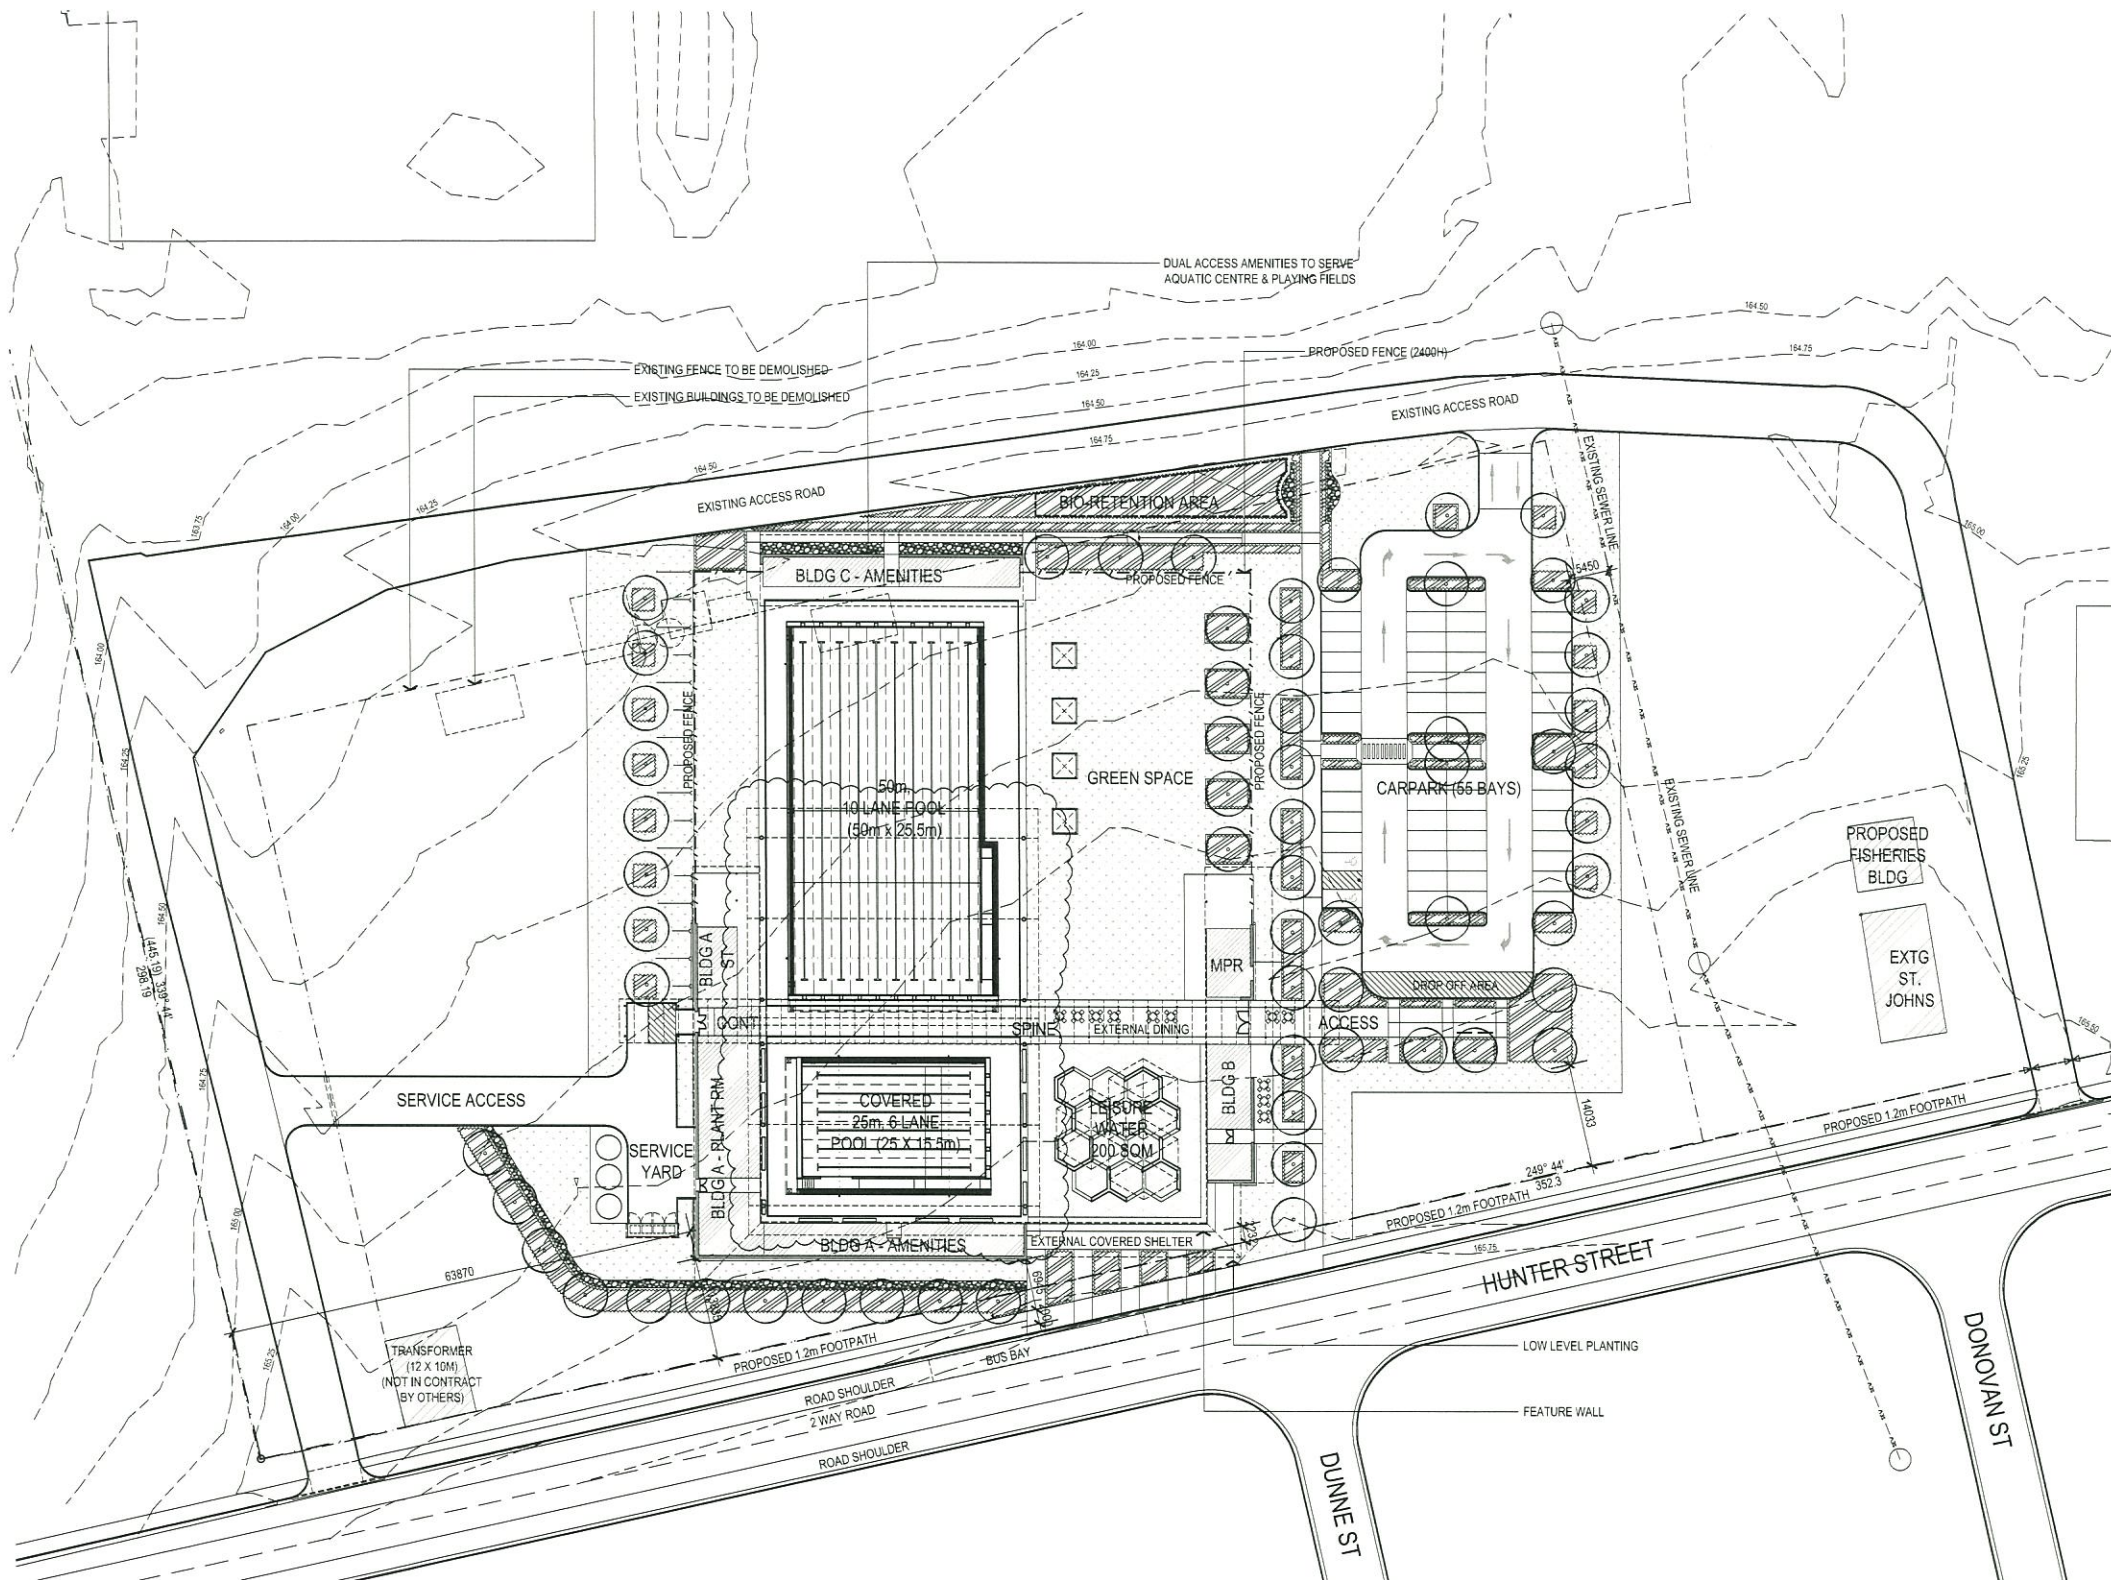

1 SITE PLAN
SCALE: 1:500@A1

ISSUED FOR
DEVELOPMENT APPLICATION

Liquidblu
Architects

Street Address: 7/11 Wambool Street, Bulimba,
Brisbane, Queensland 4171, Australia

Postal Address: PO Box 885, Bulimba,
Brisbane, Queensland 4171, Australia

T 07 3257 1094
mail@liquidblu.com.au
www.liquidblu.com.au

AMENDMENTS

REV	DATE	DESCRIPTION	BY
A	02/03/2015	PRELIMINARY	YD
B	17/03/2015	PRELIMINARY	YD
C	30/03/2015	DEVELOPMENT APPLICATION	DW
D	19/06/2015	ROOF AMENDMENT	DW

CONSULTANT(S)

TOWN PLANNER
Urban Strategies
P: (07) 3361 4200

CIVIL & STRUCTURAL ENGINEER
Calibre Consulting
P: (07) 4931 0777

TRAFFIC ENGINEER
TTM Consulting
P: (07) 3257 9600

ACOUSTIC ENGINEER
Decibell Consulting
P: (07) 3391 5096

LANDSCAPE ARCHITECT
Saunders Havill Group
P: (07) 3251 9435

AQUATIC ENGINEER
Terre Designs

SERVICES ENGINEER
DMA Engineers
P: (07) 3639 3050

QUANTITY SURVEYOR
Slattery
P: (07) 3041 7373

ACCESS CONSULTANT
Obvious Access
P: (07) 5528 9493

CLIENT(S)

CHRC central highlands
regional council

PROJECT

BLACKWATER AQUATIC CENTRE
HUNTER STREET
BLACKWATER, QUEENSLAND

DRAWING TITLE(S)

SITE PLAN, DRAWING LIST
LOCALITY PLAN

SCALE
1:500@A1

PROJECT NUMBER
CM-13-014


DRAWING NUMBER
DD-1000

DRAWN
DW

CHECKED
YD

DATE
FEBRUARY 2015

REVISION
D

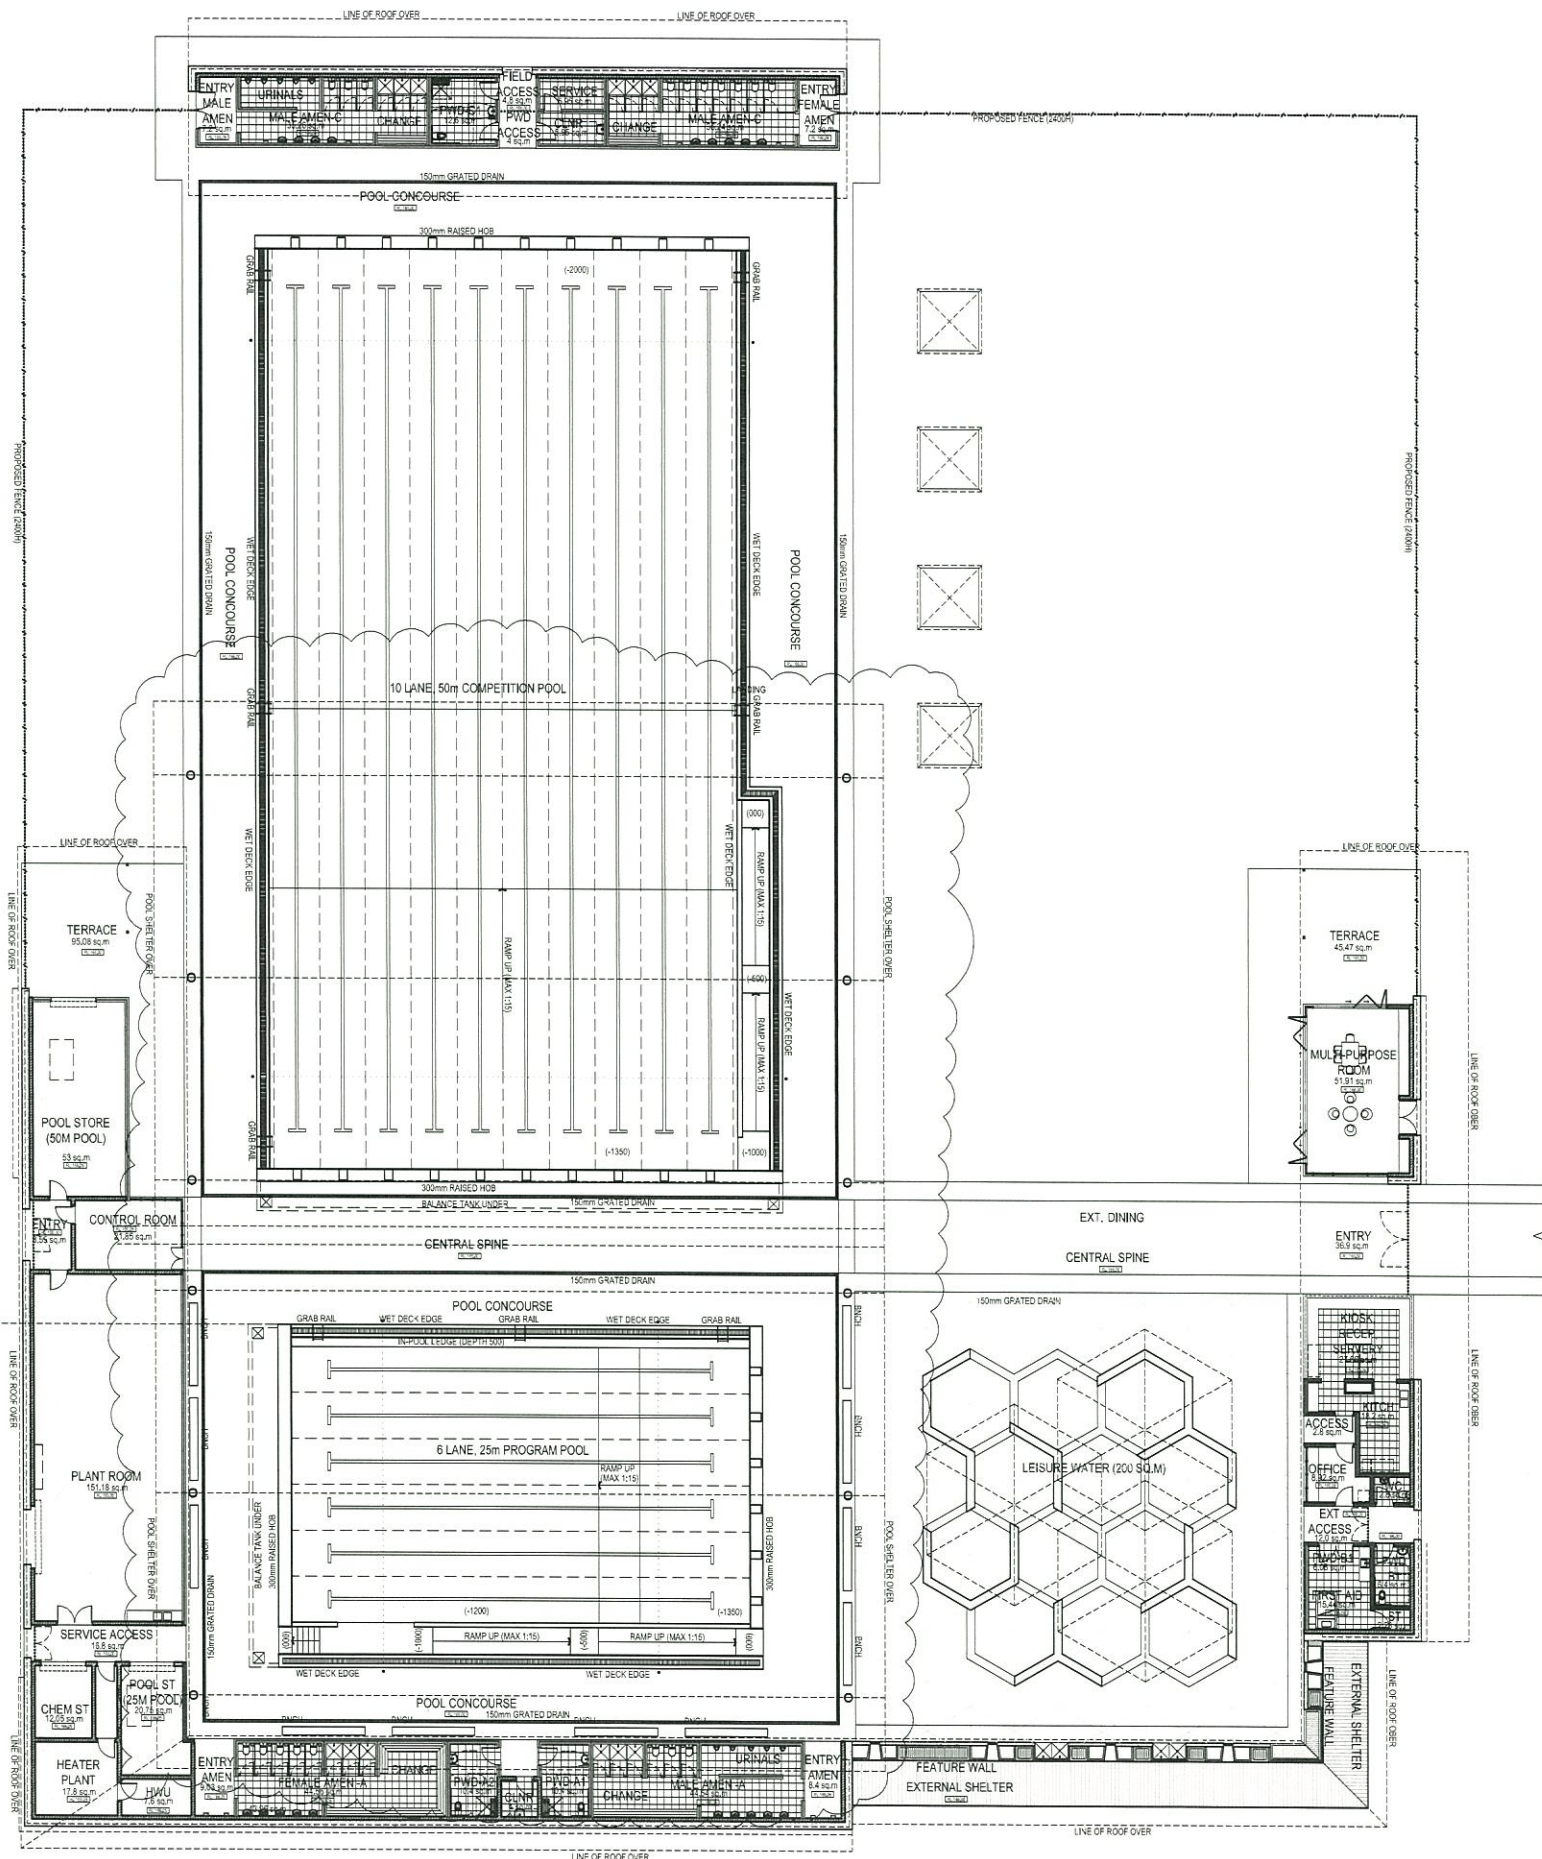

PLANS AND DOCUMENTS
referred to in the PDA APPROVAL

25 JUN 2015

MEDQ

1 GENERAL ARRANGEMENT - GROUND FLOOR
SCALE: 1:200@A1

ISSUED FOR
DEVELOPMENT APPLICATION

Liquidblu

Architects

Street Address, 7/ 11 Wambool Street, Bulimba,
Brisbane, Queensland 4171, Australia

Postal Address, PO Box 885, Bulimba,
Brisbane, Queensland 4171, Australia

T 07 3257 1094
mail@liquidblu.com.au

www.liquidblu.com.au

AMENDMENTS

REV	DATE	DESCRIPTION	BY
A	02/03/2015	PRELIMINARY	YD
B	11/03/2015	PRELIMINARY	YD
C	30/03/2015	DEVELOPMENT APPLICATION	DW
D	19/06/2015	ROOF AMENDMENT	DW

CONSULTANT(S)

TOWN PLANNER
Urban Strategies
P: (07) 3360 4200

CIVIL & STRUCTURAL ENGINEER
Callibre Consulting
P: (07) 4951 0777

TRAFFIC ENGINEER
TTM Consulting
P: (07) 3337 9500

ACOUSTIC ENGINEER
Decibell Consulting
P: (07) 3391 5566

LANDSCAPE ARCHITECT
Saunders Havill Group
P: (07) 3251 9435

AQUATIC ENGINEER
Terre Designs

SERVICES ENGINEER
DMA Engineers
P: (07) 3835 3050

QUANTITY SURVEYOR
Slattery
P: (07) 3041 7373

ACCESS CONSULTANT
Obvlus Access
P: (07) 5538 9493

CLIENT(S)



PROJECT

BLACKWATER AQUATIC CENTRE
HUNTER STREET
BLACKWATER, QUEENSLAND

DRAWING TITLE(S)

GENERAL ARRANGEMENT
GROUND FLOOR


SCALE	DRAWN	CHECKED
1:200@A1	DW	YD
PROJECT NUMBER	DATE	REVISION
CM-13-014	FEBRUARY 2015	
DRAWING NUMBER		
DD-2000		D

PLANS AND DOCUMENTS
referred to in the PDA APPROVAL

25 JUN 2015

MEDQ

1 GROUND FLOOR - BLDG A
SCALE: 1:100@A1

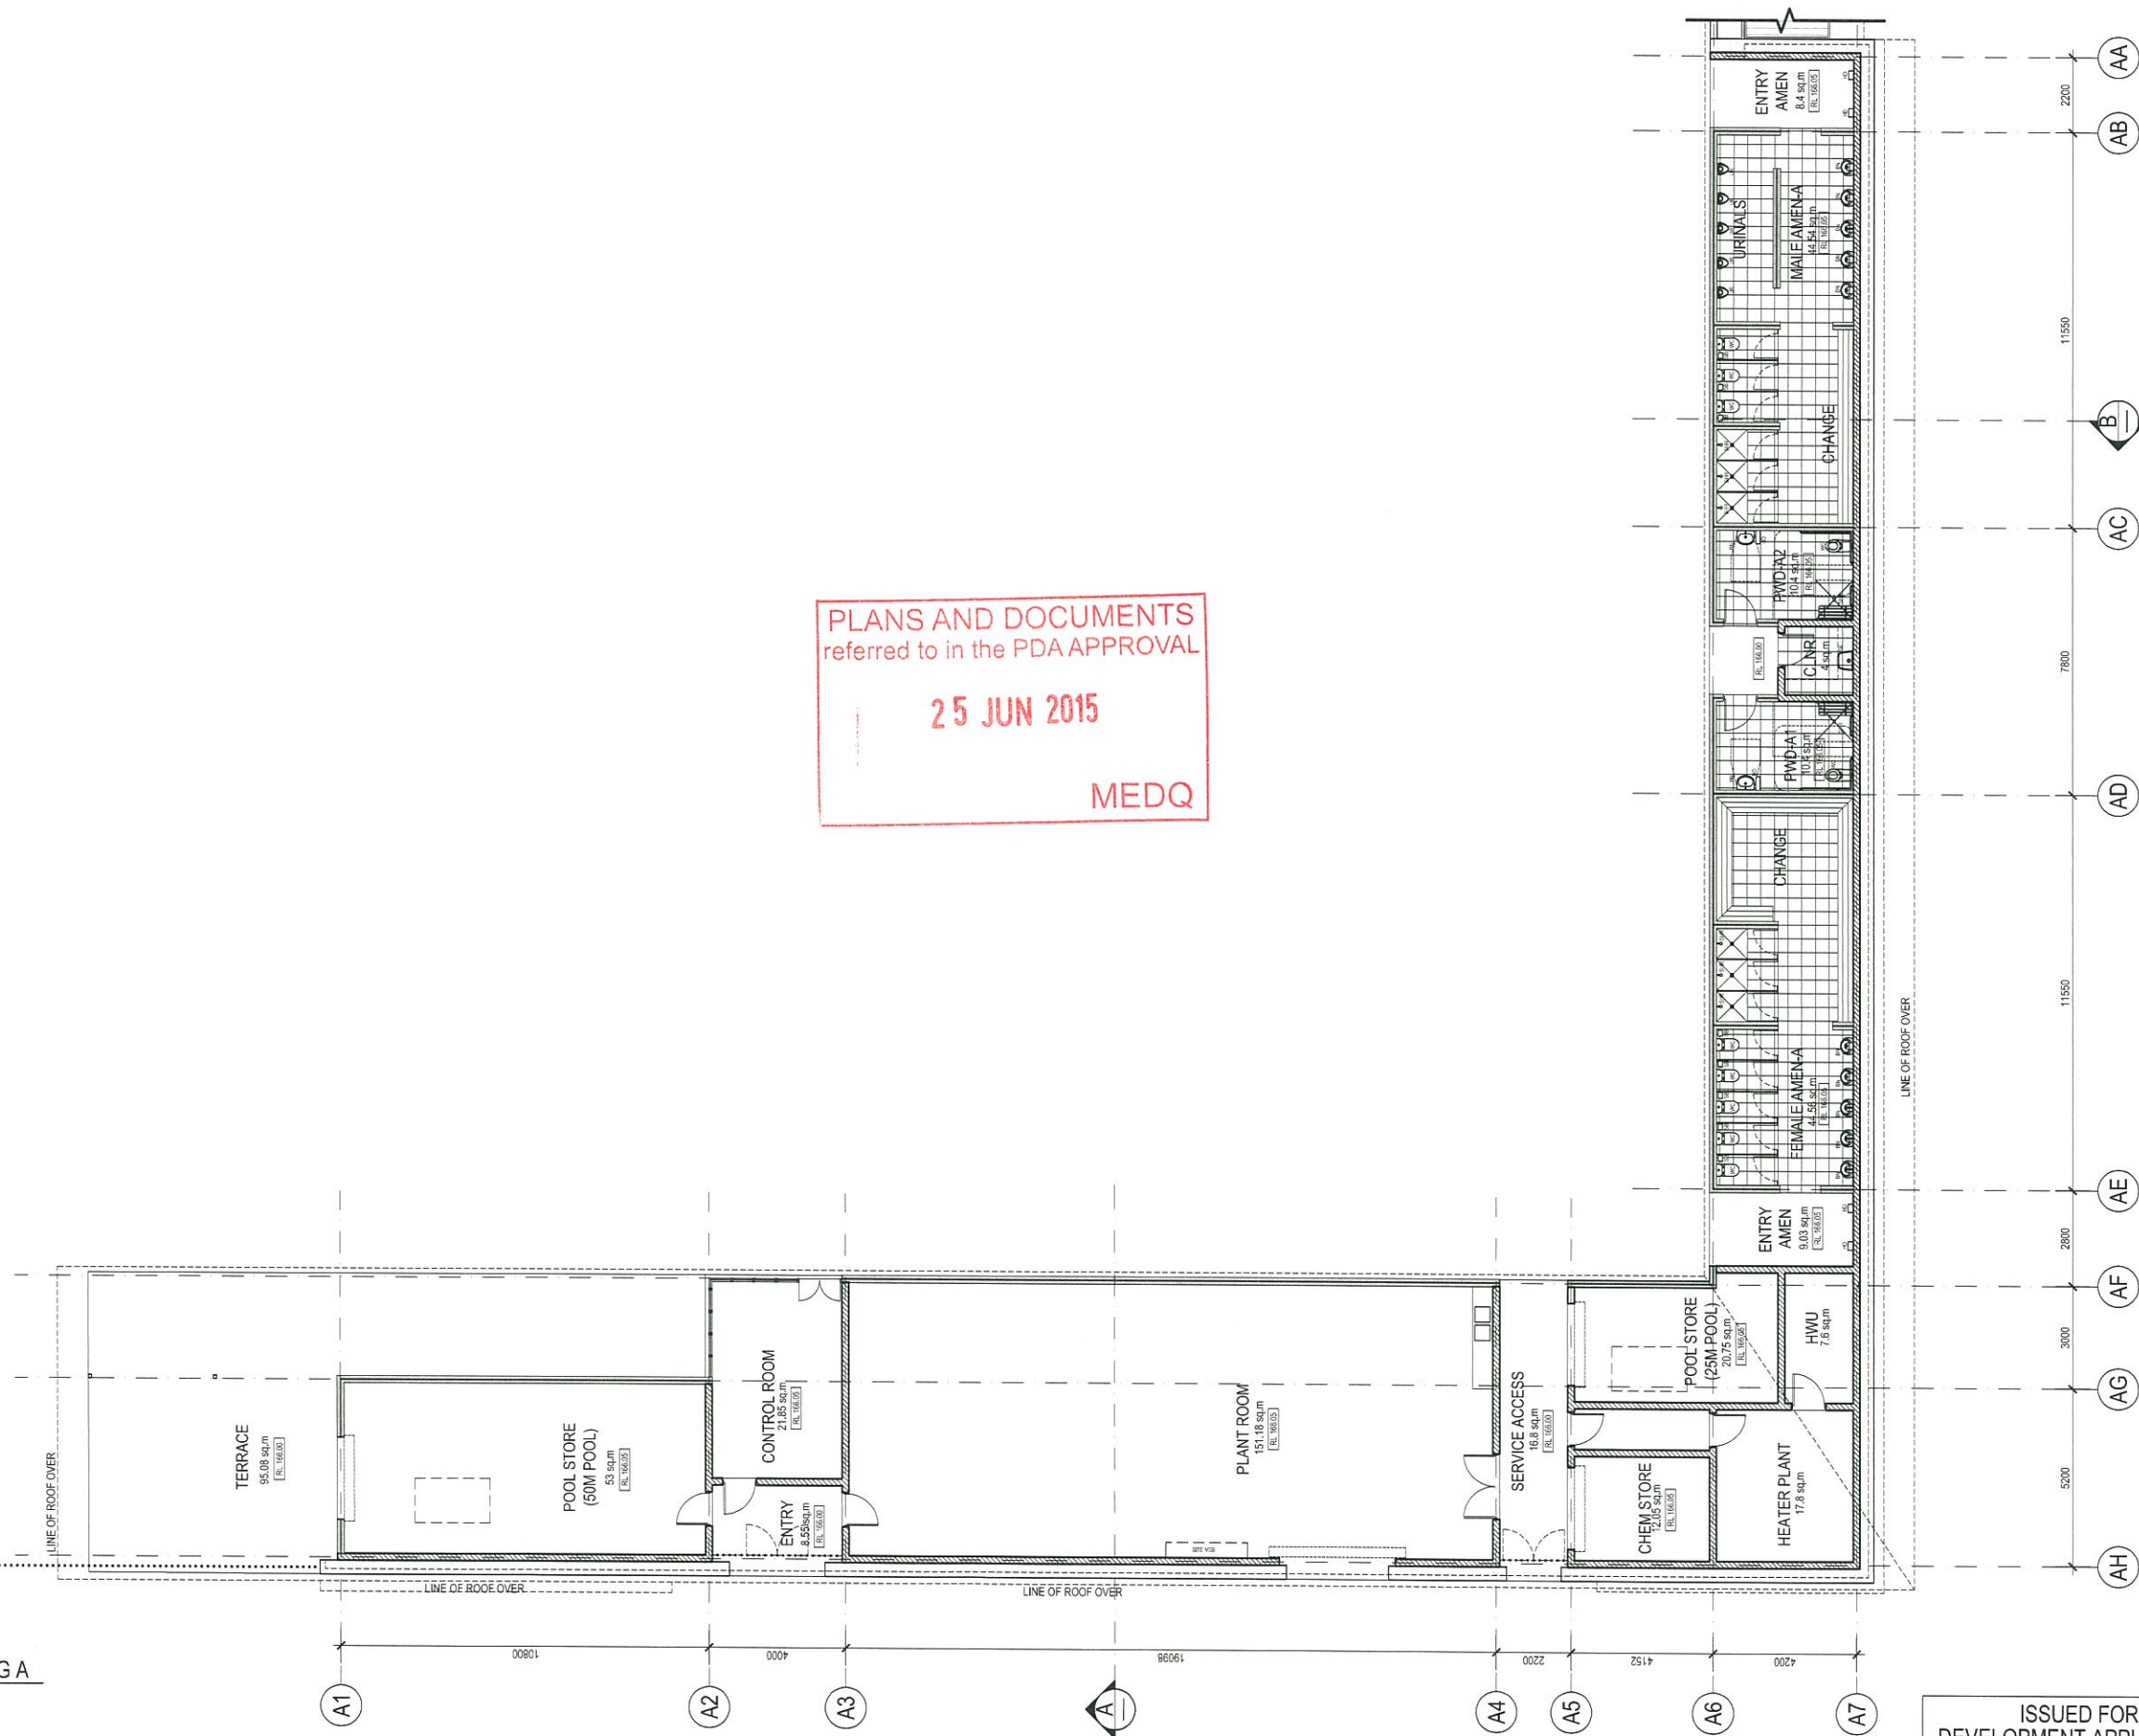

ISSUED FOR
DEVELOPMENT APPLICATION

Liquidblu Architects

Street Address, 7/ 11 Wambool Street, Bulimba,
Brisbane, Queensland 4171, Australia

Postal Address, PO Box 885, Bulimba,
Brisbane, Queensland 4171, Australia

T: 07 3257 1094
mail@liquidblu.com.au
www.liquidblu.com.au

REV	DATE	DESCRIPTION	BY
A	02/03/2015	PRELIMINARY	YD
B	17/03/2015	PRELIMINARY	YD
C	30/03/2015	DEVELOPMENT APPLICATION	DW

CONSULTANT(S)

TOWN PLANNER
Urban Strategies
P: (07) 3391 5096

CIVIL & STRUCTURAL ENGINEER
Calibre Consulting
P: (07) 4931 0777

TRAFFIC ENGINEER
TTM Consulting
P: (07) 3327 8000

ACOUSTIC ENGINEER
Decibell Consulting
P: (07) 3391 5096

LANDSCAPE ARCHITECT
Saunders Havill Group
P: (07) 3531 9438

AQUATIC ENGINEER
Terre Designs

SERVICES ENGINEER
DMA Engineers
P: (07) 3839 3050

QUANTITY SURVEYOR
Slattery
P: (07) 3841 7373

ACCESS CONSULTANT
Obvlus Access
P: (07) 5508 9403

CLIENT(S)

CHRC central highlands
regional council


PROJECT

BLACKWATER AQUATIC CENTRE
HUNTER STREET
BLACKWATER, QUEENSLAND

DRAWING TITLE(S)

GROUND FLOOR PLAN
BUILDING A



SCALE 1:100@A1	DRAWN DW	CHECKED YD
PROJECT NUMBER CM-13-014	DATE FEBRUARY 2015	
DRAWING NUMBER DD-2001	REVISION C	

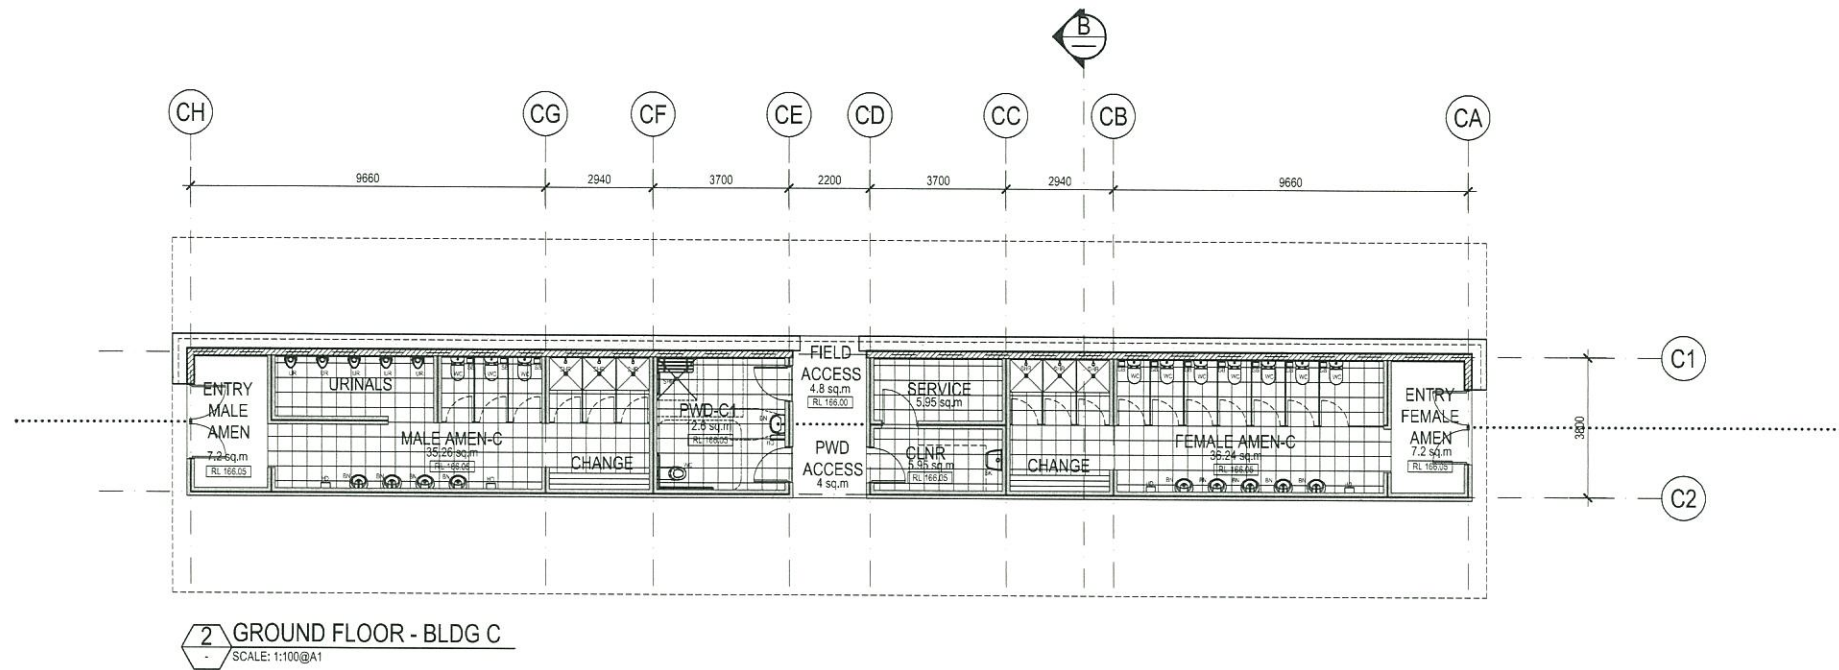

PLANS AND DOCUMENTS
referred to in the PDA APPROVAL

25 JUN 2015

MEDQ

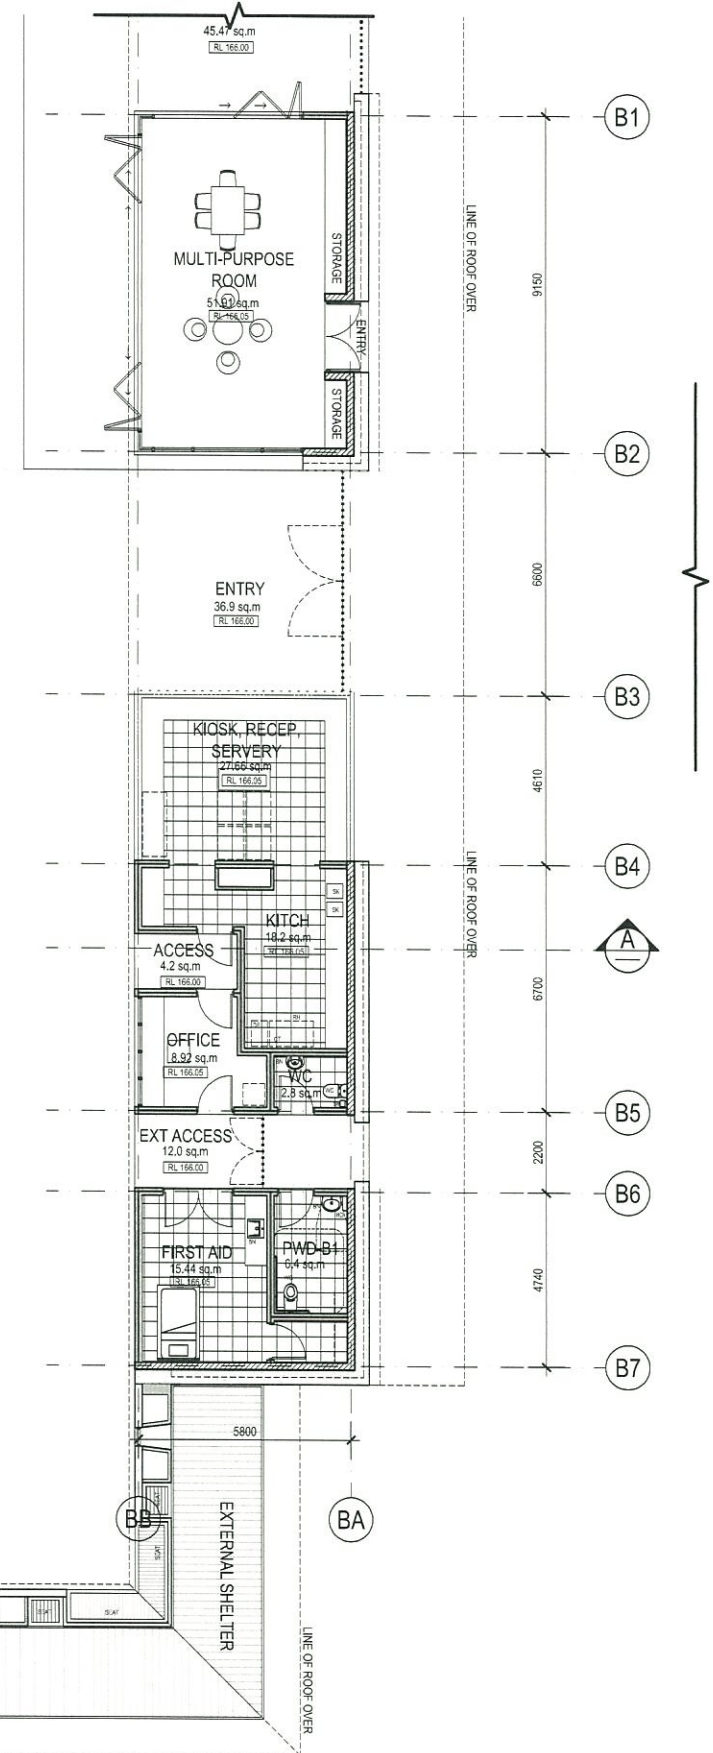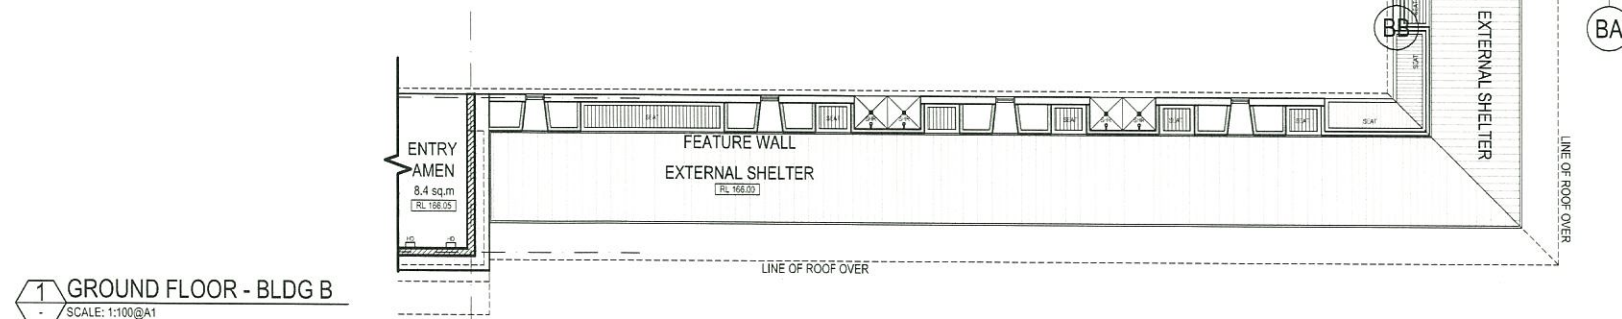

ISSUED FOR DEVELOPMENT APPLICATION			
SCALE 1:100@A1	DRAWN DW	CHECKED YD	
PROJECT NUMBER CM-13-014	DATE FEBRUARY 2015		
DRAWING NUMBER DD-2002	REVISION C		

Liquidblu
Architects

Copyright and Notes
THE COPYRIGHT FOR THIS DOCUMENT IS HELD BY THE ARCHITECT.
VERIFY ALL DIMENSIONS AND LEVELS ON SITE.
DISCREPANCIES TO BE REPORTED IMMEDIATELY TO THE ARCHITECT.
DRAWINGS TO BE USED IN CONSTRUCTION AT THE ARCHITECT'S RISK.
DO NOT SCALE DRAWINGS.

Street Address, 7/11 Wambool Street, Bulimba,
Brisbane, Queensland 4171, Australia

Postal Address, PO Box 885, Bulimba,
Brisbane, Queensland 4171, Australia

T 07 3257 1094
mail@liquidblu.com.au
www.liquidblu.com.au

AMENDMENTS			
REV	DATE	DESCRIPTION	BY
A	02/03/2015	PRELIMINARY	YD
B	17/03/2015	PRELIMINARY	YD
C	30/03/2015	DEVELOPMENT APPLICATION	DW

CONSULTANT(S)

TOWN PLANNER
Urban Strategies
P: (07) 3360 4200

CIVIL & STRUCTURAL ENGINEER
Calibre Consulting
P: (07) 4931 0777

TRAFFIC ENGINEER
TTM Consulting
P: (07) 3237 6020

ACOUSTIC ENGINEER
Decibell Consulting
P: (07) 3391 5096

LANDSCAPE ARCHITECT
Saunders Havill Group
P: (07) 329 19438

AQUATIC ENGINEER
Terre Designs

SERVICES ENGINEER
DMA Engineers
P: (07) 3819 3050

QUANTITY SURVEYOR
Slattery
P: (07) 3541 7373

ACCESS CONSULTANT
Obvious Access
P: (07) 5528 9405

CLIENT(S)


CHRC central highlands
regional council

PROJECT

**BLACKWATER AQUATIC CENTRE
HUNTER STREET
BLACKWATER, QUEENSLAND**

DRAWING TITLE(S)


**GROUND FLOOR PLAN
BUILDING B & BUILDING C**

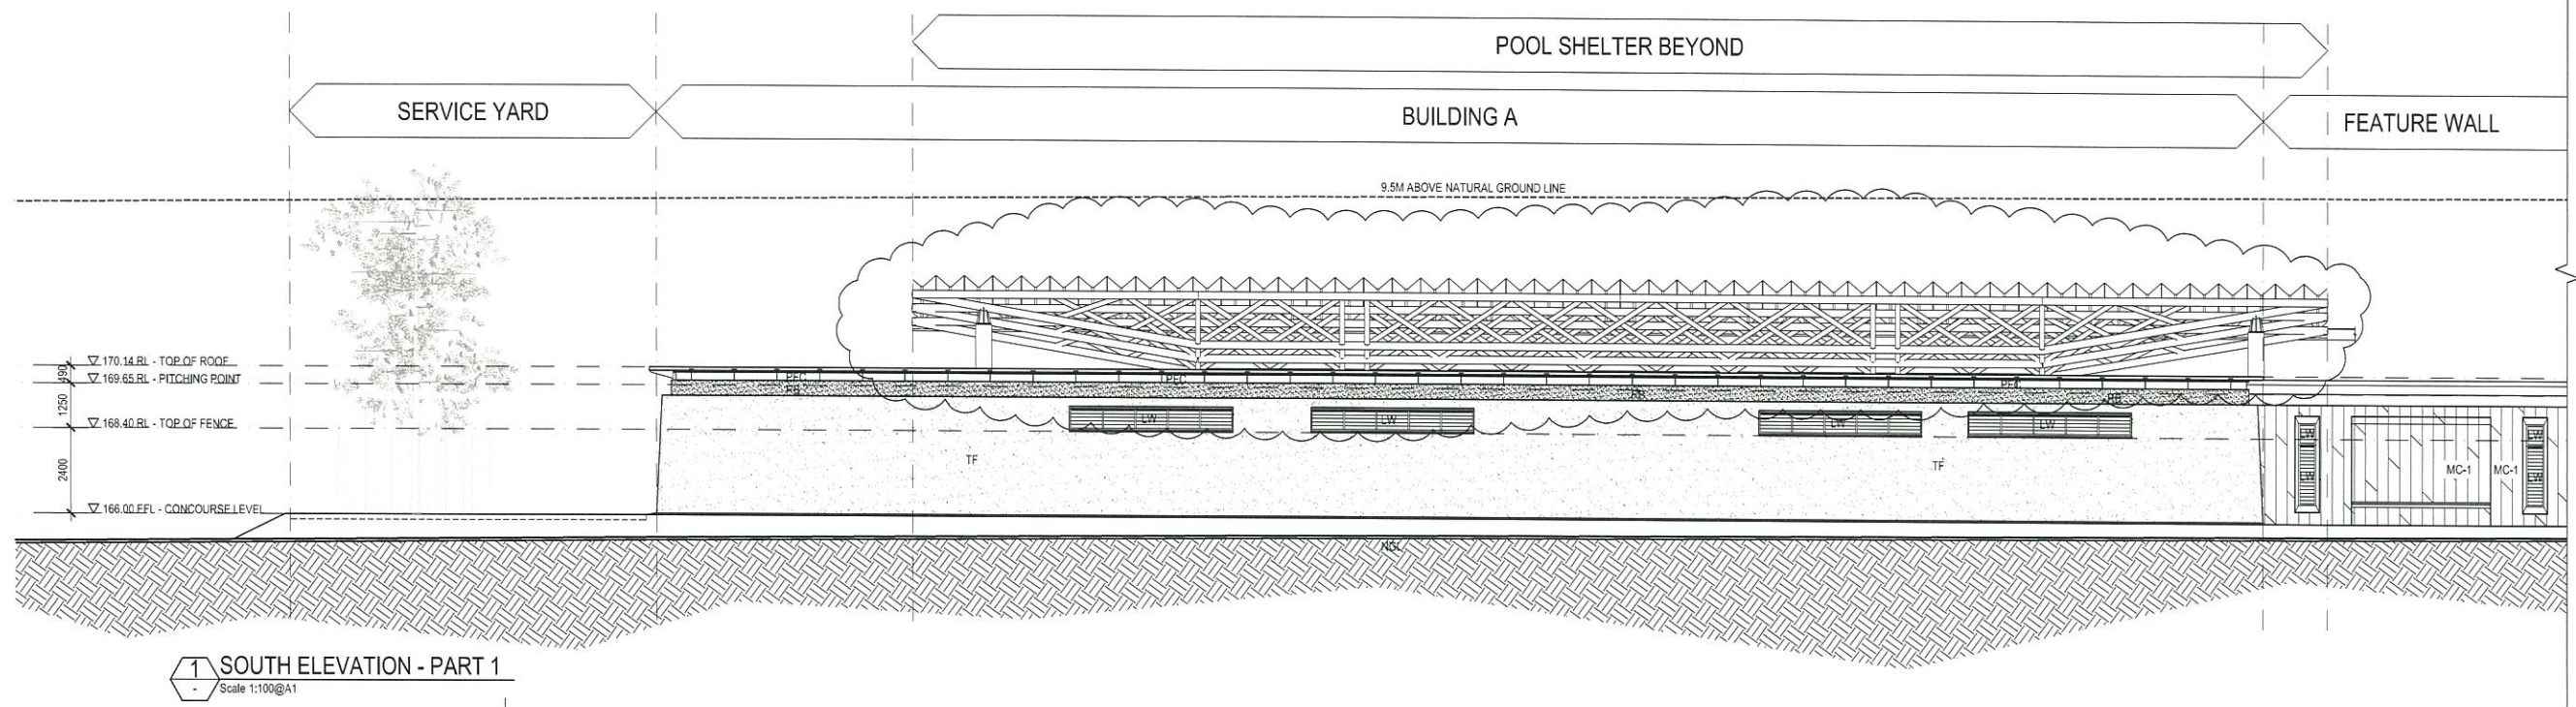

ABBREVIATION LEGEND

ELEVATION

BD	GLAZED BI-FOLD DOORS
CA	COLORBOND FASCIA
CC	CONC COLUMN
CF	CHS FENCE
CF-G	CHS FENCE GATE
CG	COLORBOND GUTTER
CR	COLORBOND ROOF
DP	DOWN PIPE
FC	FIBRE CEMENT LINING
FG	FIXED GLAZING
GD	GLASS DOOR
LD	LOUVRE DOOR
LW	LOUVRE WINDOW
MC1	METAL CLADDING - TYPE 1
MC2	METAL CLADDING - TYPE 2
PFC	PARALLEL FLANGE CHANNEL
RB	RENDERED BLOCKWORK
RD	ROLLER DOOR
SC	STEEL COLUMN
TC	TRANSLUCENT CLADDING
TF	TEXTURE FINISH

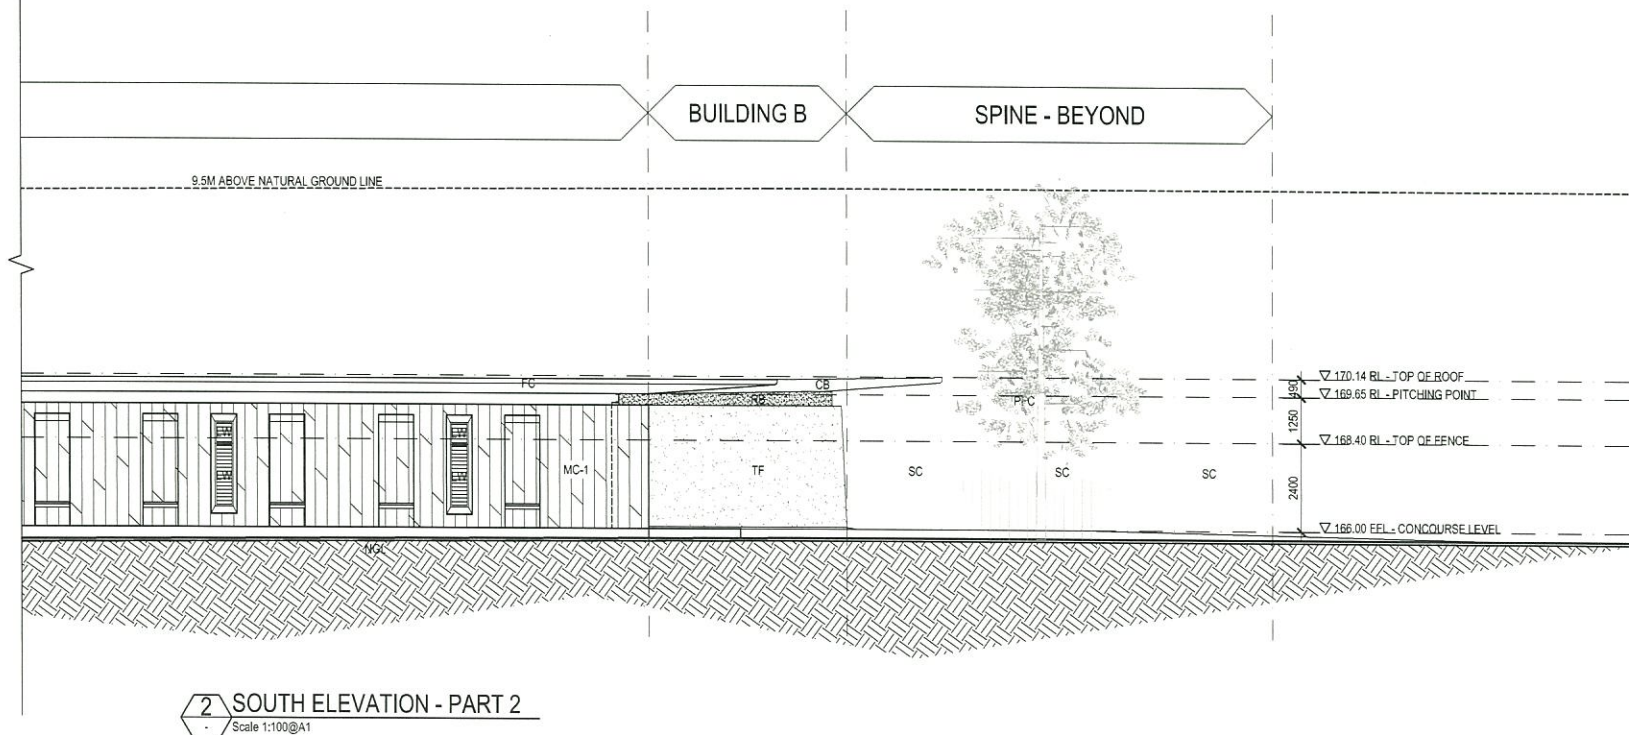

PLANS AND DOCUMENTS
referred to in the PDA APPROVAL

25 JUN 2015

MEDQ

ISSUED FOR
DEVELOPMENT APPLICATION

Liquidblu

Architects

Street Address, 7/ 11 Wambool Street, Bulimba,
Brisbane, Queensland 4171, Australia

Postal Address, PO Box 885, Bulimba,
Brisbane, Queensland 4171, Australia

T 07 3257 1094
mail@liquidblu.com.au

www.liquidblu.com.au

AMENDMENTS

REV	DATE	DESCRIPTION	BY
A	02/03/2015	PRELIMINARY	YD
B	17/03/2015	PRELIMINARY	YD
C	30/03/2015	DEVELOPMENT APPLICATION	DW
D	19/05/2015	ROOF AMENDMENT	DW

CONSULTANT(S)

TOWN PLANNER Urban Strategies P: (07) 3360 4200
CIVIL & STRUCTURAL ENGINEER Calibre Consulting P: (07) 495 0777
TRAFFIC ENGINEER TTM Consulting P: (07) 5587 9500

ACOUSTIC ENGINEER Decibell Consulting P: (07) 3360 4200
LANDSCAPE ARCHITECT Saunders Havill Group P: (07) 3251 9435
AQUATIC ENGINEER Terre Designs

SERVICES ENGINEER DMA Engineers P: (07) 3838 3050
QUANTITY SURVEYOR Slattery P: (07) 3041 7373
ACCESS CONSULTANT Obvious Access P: (07) 5538 9405

CLIENT(S)

CHRC central highlands regional council

PROJECT

BLACKWATER AQUATIC CENTRE
HUNTER STREET
BLACKWATER, QUEENSLAND

DRAWING TITLE(S)

ELEVATIONS
SHEET 1 OF 4

SCALE

1:100@A1

PROJECT NUMBER

CM-13-014

DRAWING NUMBER

DD-3000

DRAWN


DW

DATE

FEBRUARY 2015

REVISION

D

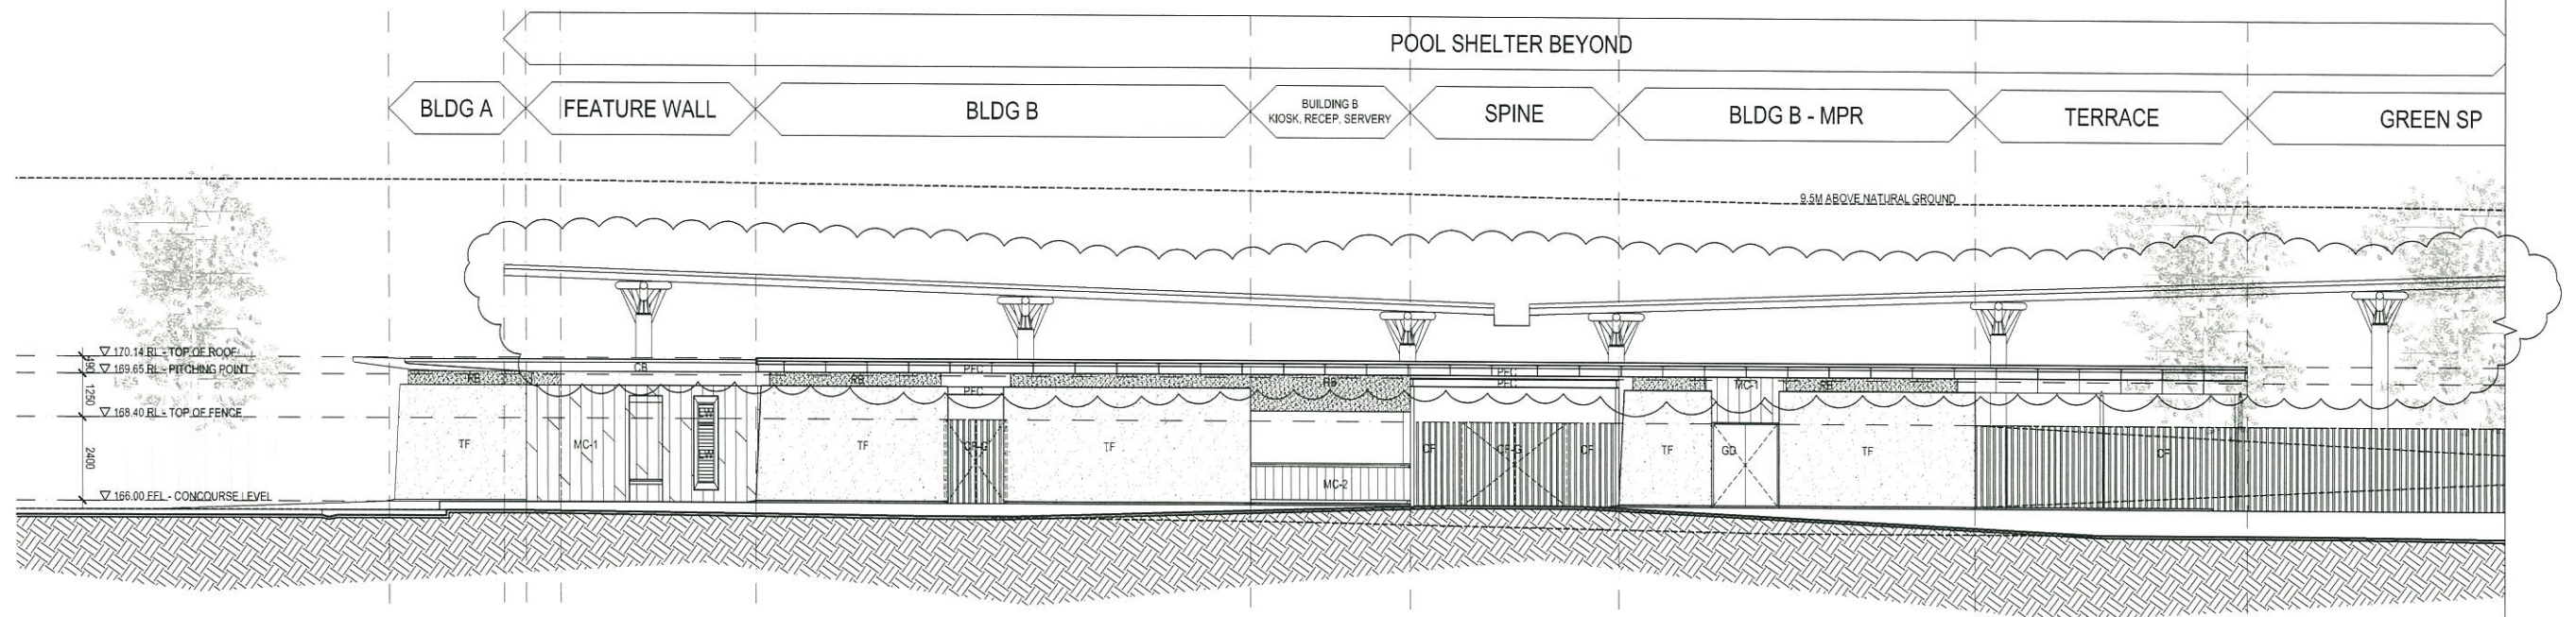

1 EAST ELEVATION - PART 1
Scale 1:100@A1

PLANS AND DOCUMENTS
referred to in the PDA APPROVAL


25 JUN 2015

MEDQ

ABBREVIATION LEGEND

ELEVATION

BD	GLAZED BI-FOLD DOORS
CA	COLORBOND FASCIA
CC	CONC COLUMN
CF	CHS FENCE
CF-G	CHS FENCE GATE
CG	COLORBOND GUTTER
CR	COLORBOND ROOF
DP	DOWN PIPE
FC	FIBRE CEMENT LINING
FG	FIXED GLAZING
GD	GLASS DOOR
LD	LOUVRE DOOR
LW	LOUVRE WINDOW
MC1	METAL CLADDING - TYPE 1
MC2	METAL CLADDING - TYPE 2
PFC	PARALLEL FLANGE CHANNEL
RB	RENDERED BLOCKWORK
RD	ROLLER DOOR
SC	STEEL COLUMN
TC	TRANSLUCENT CLADDING
TF	TEXTURE FINISH

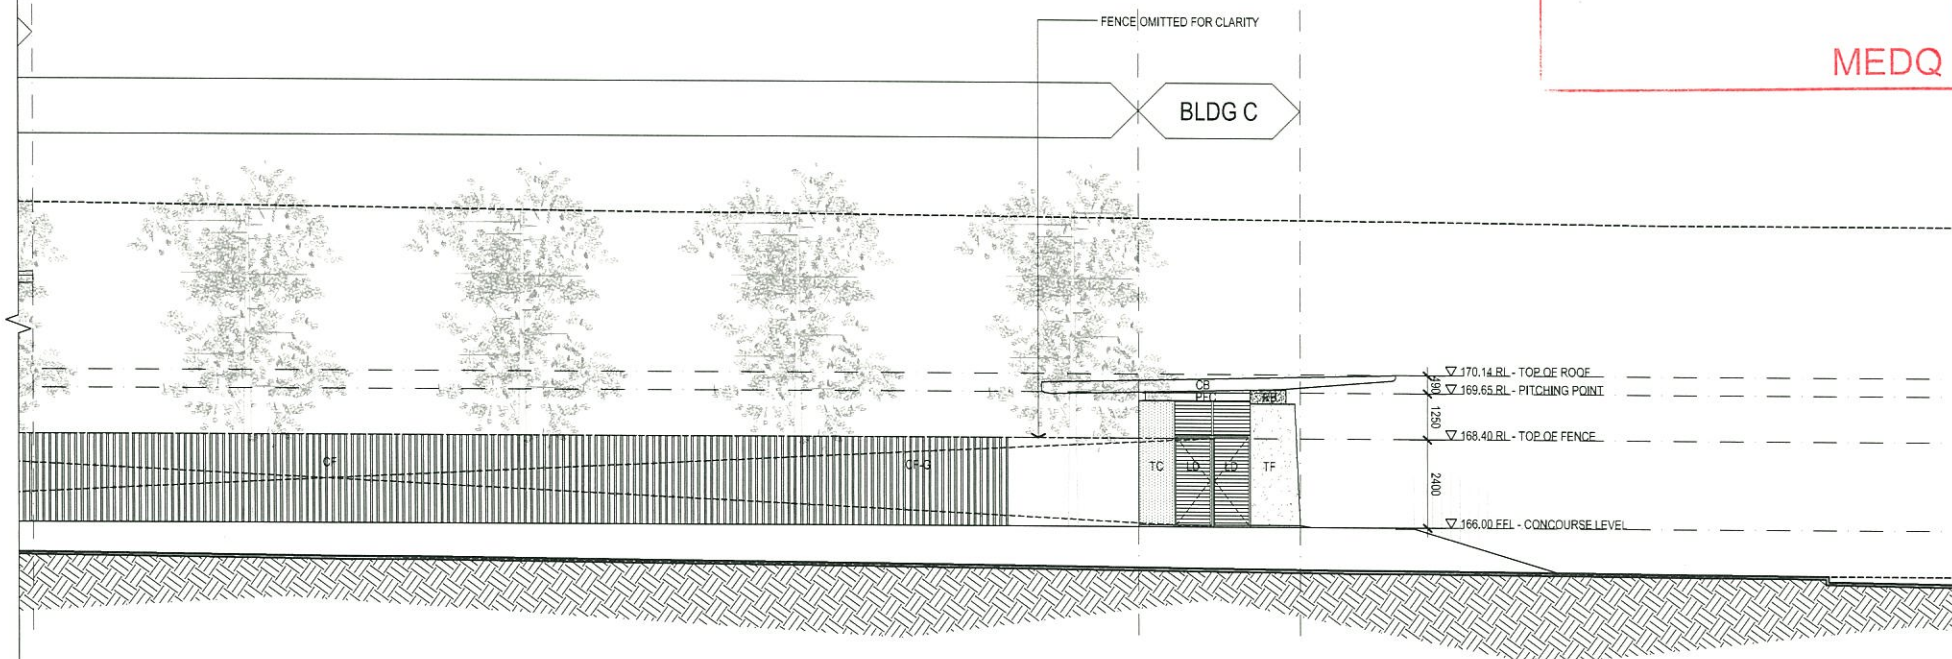

2 EAST ELEVATION - PART 2
Scale 1:100@A1

ISSUED FOR
DEVELOPMENT APPLICATION

Liquidblu

Architects

Street Address, 7/11 Wambool Street, Bulimba,
Brisbane, Queensland 4171, Australia

Postal Address, PO Box 885, Bulimba,
Brisbane, Queensland 4171, Australia

T 07 3257 1094
mail@liquidblu.com.au

www.liquidblu.com.au

AMENDMENTS

REV	DATE	DESCRIPTION	BY
A	02/03/2015	PRELIMINARY	YD
B	17/03/2015	PRELIMINARY	YD
C	30/03/2015	DEVELOPMENT APPLICATION	DW
D	19/06/2015	ROOF AMENDMENT	DW

CONSULTANT(S)

TOWN PLANNER	Urban Strategies
CIVIL & STRUCTURAL ENGINEER	Calibre Consulting
TRAFFIC ENGINEER	TTM Consulting

ACOUSTIC ENGINEER	Deidbell Consulting
LANDSCAPE ARCHITECT	Saunders Havill Group
AQUATIC ENGINEER	Terre Designs

SERVICES ENGINEER	DMA Engineers
QUANTITY SURVEYOR	Slatery
ACCESS CONSULTANT	Obivus Access

CLIENT(S)

CHRC central highlands regional council

PROJECT

BLACKWATER AQUATIC CENTRE
HUNTER STREET
BLACKWATER, QUEENSLAND

DRAWING TITLE(S)

ELEVATIONS
SHEET 2 OF 4

SCALE

1:100@A1

PROJECT NUMBER

CM-13-014

DRAWING NUMBER

DD-3001

DRAWN

DW

CHECKED


YD

DATE

FEBRUARY 2015

REVISION

D

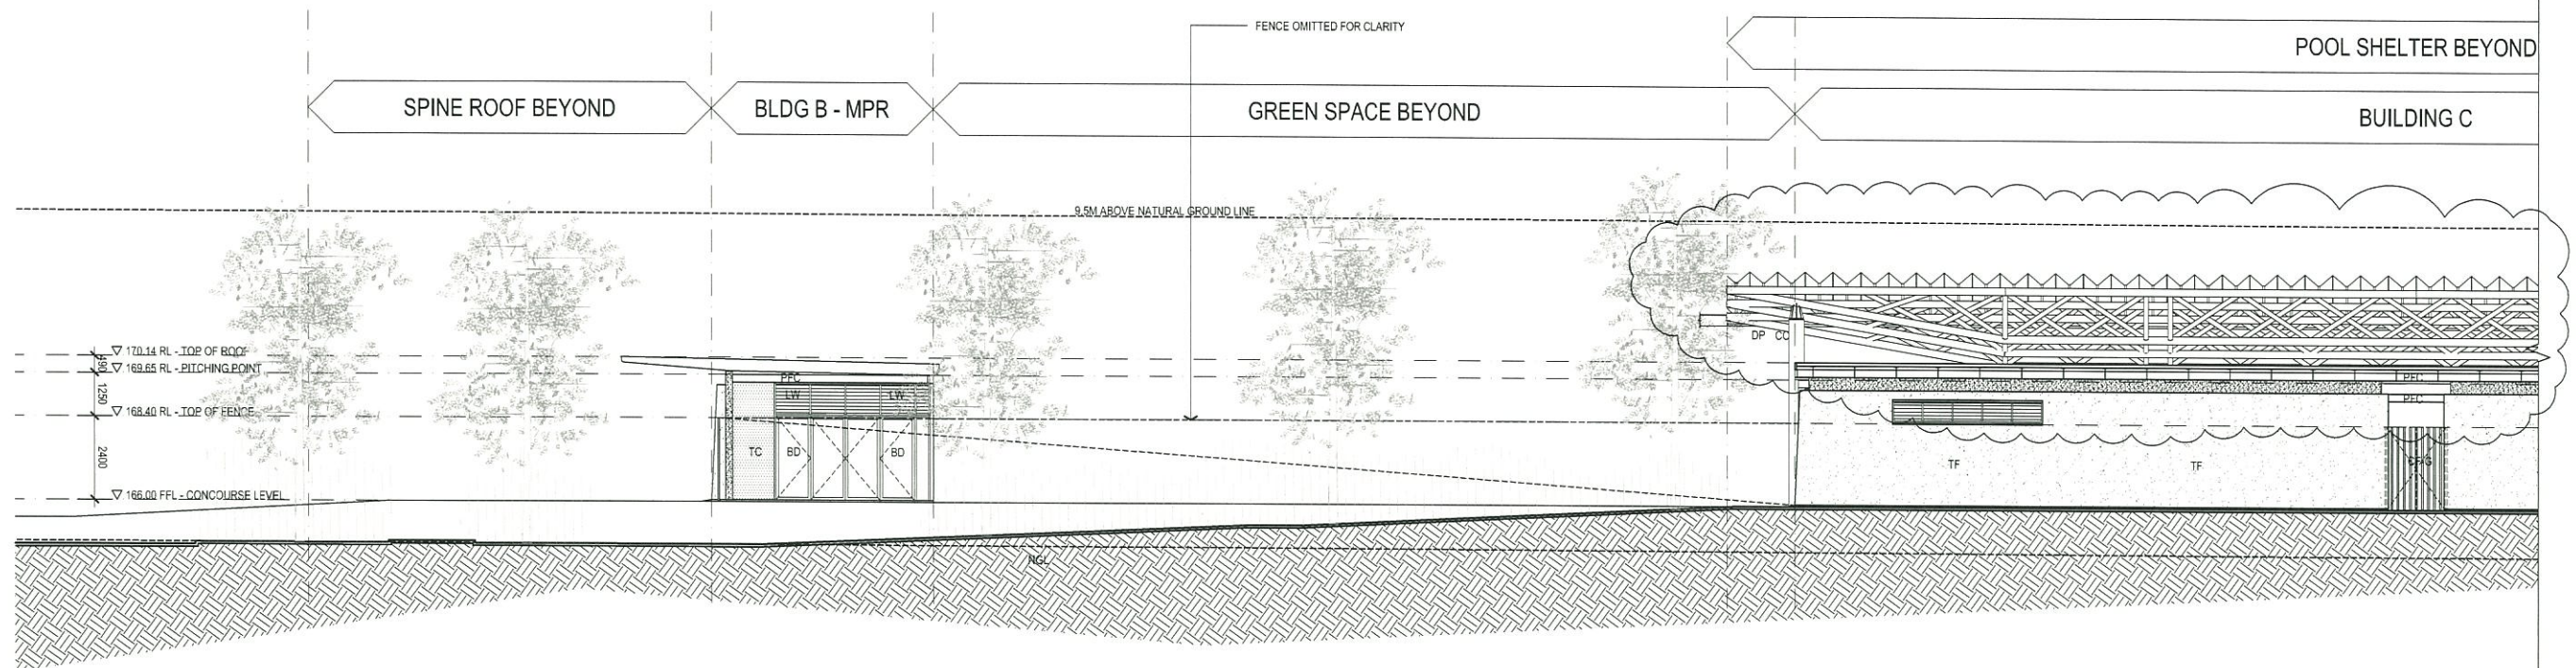

1 NORTH ELEVATION - PART 1
Scale 1:100@A1

PLANS AND DOCUMENTS
referred to in the PDA APPROVAL


25 JUN 2015

MEDQ

ABBREVIATION LEGEND

ELEVATION

BD	GLAZED BI-FOLD DOORS
CA	COLORBOND FASCIA
CC	CONC COLUMN
CF	CHS FENCE
CF-G	CHS FENCE GATE
CG	COLORBOND GUTTER
CR	COLORBOND ROOF
DP	DOWN PIPE
FC	FIBRE CEMENT LINING
FG	FIXED GLAZING
GD	GLASS DOOR
LD	LOUVRE DOOR
LW	LOUVRE WINDOW
MC1	METAL CLADDING - TYPE 1
MC2	METAL CLADDING - TYPE 2
PFC	PARALLEL FLANGE CHANNEL
RB	RENDERED BLOCKWORK
RD	ROLLER DOOR
SC	STEEL COLUMN
TC	TRANSLUCENT CLADDING
TF	TEXTURE FINISH

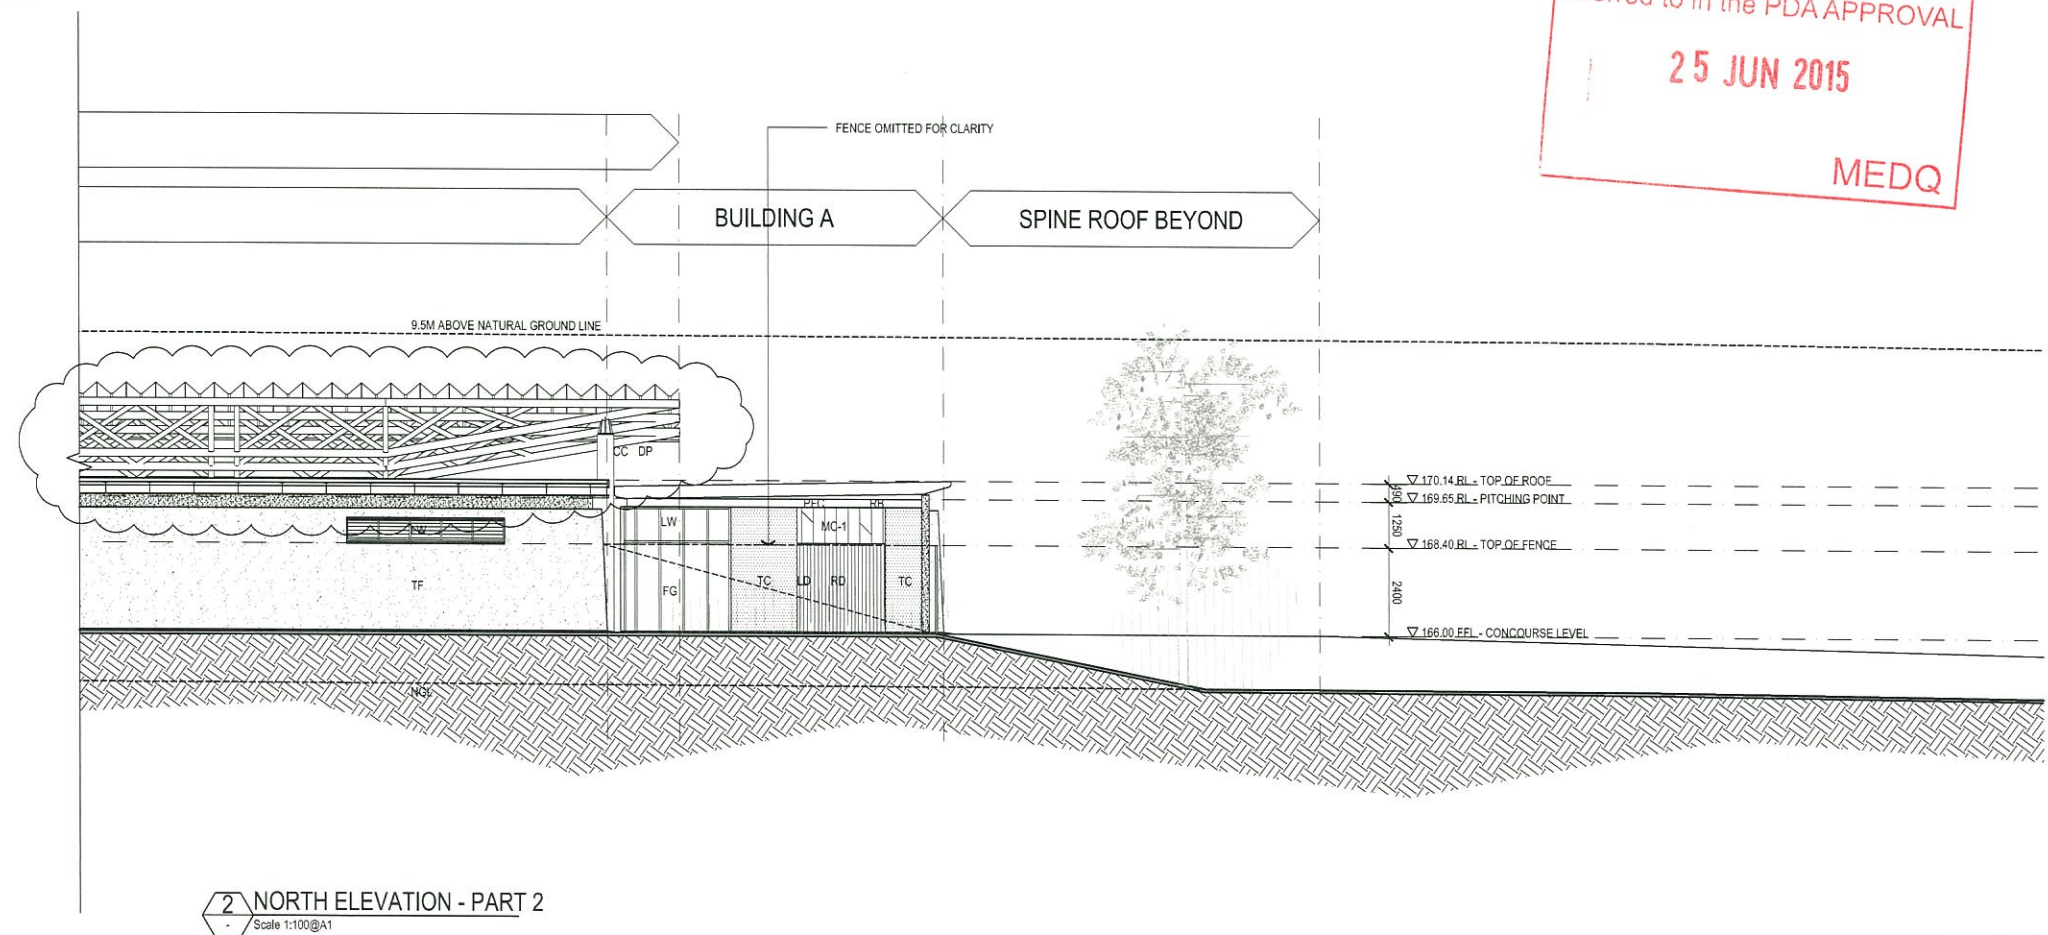

2 NORTH ELEVATION - PART 2
Scale 1:100@A1

ISSUED FOR
DEVELOPMENT APPLICATION

Liquidblu

Architects

Street Address, 7/ 11 Wambool Street, Bulimba,
Brisbane, Queensland 4171, Australia

Postal Address, PO Box 885, Bulimba,
Brisbane, Queensland 4171, Australia

T 07 3257 1094
mail@liquidblu.com.au

www.liquidblu.com.au

AMENDMENTS

REV	DATE	DESCRIPTION	BY
A	02/03/2015	PRELIMINARY	YD
B	17/03/2015	PRELIMINARY	YD
C	30/03/2015	DEVELOPMENT APPLICATION	DW
D	19/09/2015	ROOF AMENDMENT	DW

CONSULTANT(S)

TOWN PLANNER Urban Strategies P: (07) 3360 4200
CIVIL & STRUCTURAL ENGINEER Callibre Consulting P: (07) 493 0777
TRAFFIC ENGINEER TTM Consulting P: (07) 3337 9500

ACOUSTIC ENGINEER Decibell Consulting P: (07) 3391 5096
LANDSCAPE ARCHITECT Saunders Havill Group P: (07) 3251 9435
AQUATIC ENGINEER Terre Designs

SERVICES ENGINEER DMA Engineers P: (07) 3835 3050
QUANTITY SURVEYOR Slattery P: (07) 3041 7373
ACCESS CONSULTANT Obvlus Access P: (07) 5535 9435

CLIENT(S)

CHRC central highlands regional council

PROJECT

BLACKWATER AQUATIC CENTRE
HUNTER STREET
BLACKWATER, QUEENSLAND

DRAWING TITLE(S)

ELEVATIONS
SHEET 3 OF 4

SCALE
1:100@A1

PROJECT NUMBER
CM-13-014


DRAWING NUMBER
DD-3002

DRAWN
DW

CHECKED
YD

DATE
FEBRUARY 2015

REVISION
D

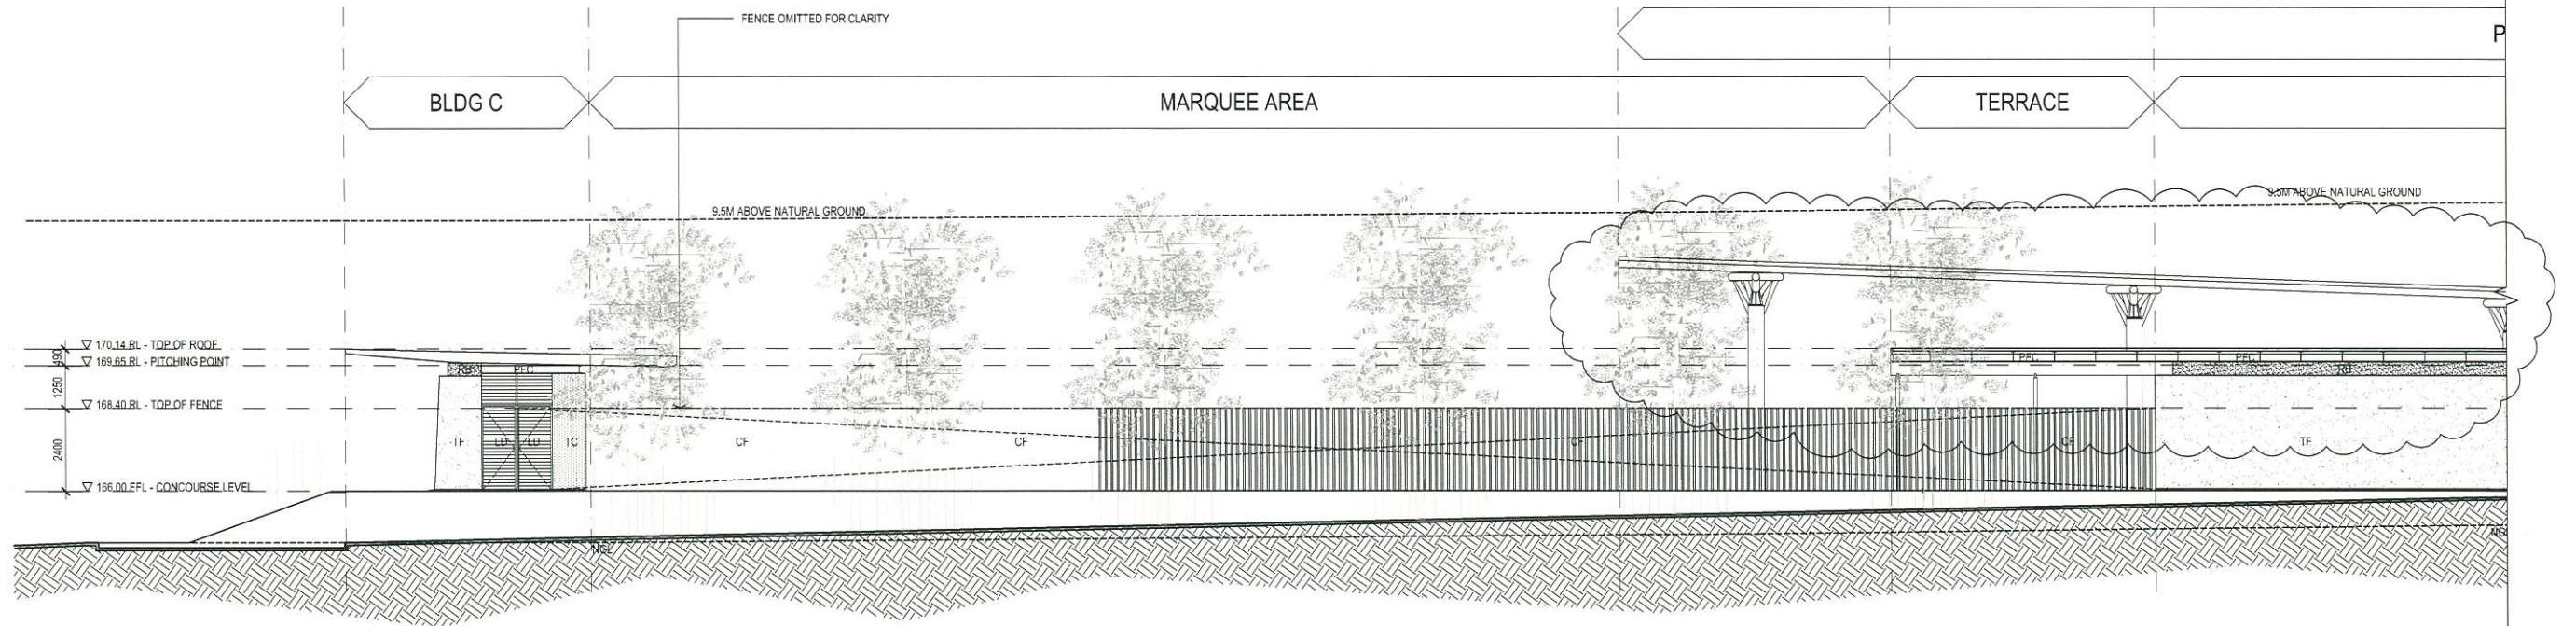

1 WEST ELEVATION - PART 1
Scale 1:100@A1

PLANS AND DOCUMENTS
referred to in the PDA APPROVAL


25 JUN 2015

MEDQ

ABBREVIATION LEGEND

ELEVATION

BD	GLAZED BI-FOLD DOORS
CA	COLORBOND FASCIA
CC	CONC COLUMN
CF	CHS FENCE
CF-G	CHS FENCE GATE
CG	COLORBOND GUTTER
CR	COLORBOND ROOF
DP	DOWN PIPE
FC	FIBRE CEMENT LINING
FG	FIXED GLAZING
GD	GLASS DOOR
LD	LOUVRE DOOR
LW	LOUVRE WINDOW
MC1	METAL CLADDING - TYPE 1
MC2	METAL CLADDING - TYPE 2
PFC	PARALLEL FLANGE CHANNEL
RB	RENDERED BLOCKWORK
RD	ROLLER DOOR
SC	STEEL COLUMN
TC	TRANSLUCENT CLADDING
TF	TEXTURE FINISH

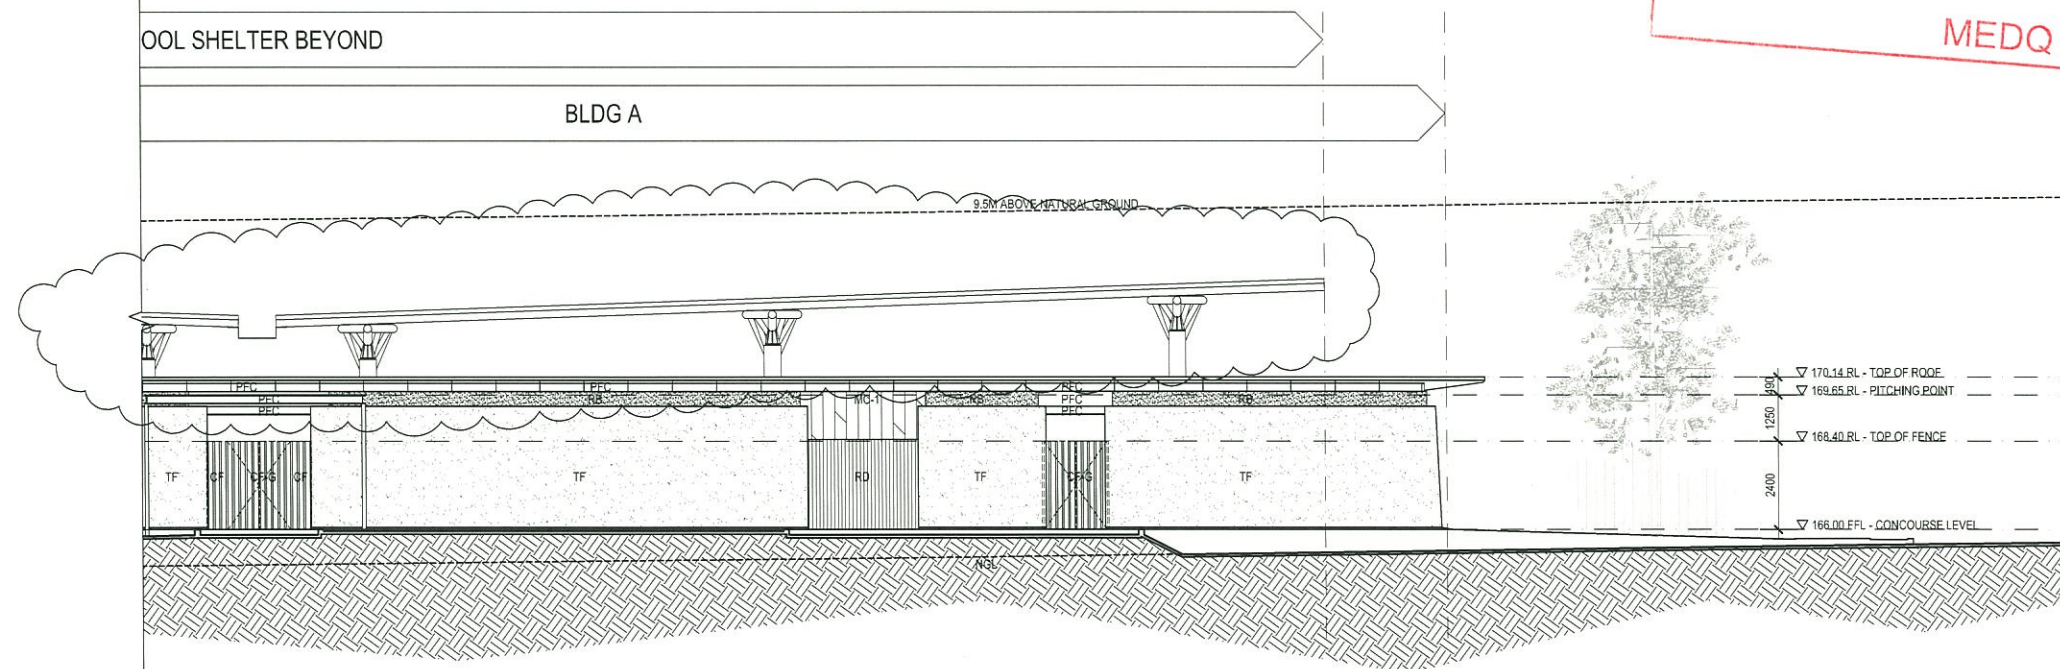

2 WEST ELEVATION - PART 2
Scale 1:100@A1

ISSUED FOR
DEVELOPMENT APPLICATION

Liquidblu Architects COPYRIGHT AND NOTES "THE COPYRIGHT FOR THIS DOCUMENT IS VESTED IN THE ARCHITECT." "VERIFY ALL DIMENSIONS AND LEVELS ON SITE." "DISCREPANCIES TO BE REPORTED IMMEDIATELY TO THE ARCHITECT." "DRAWINGS TO BE READ IN CONJUNCTION WITH THE SPECIFICATION." "DO NOT SCALE DRAWINGS."	Street Address, 7/ 11 Wambool Street, Bulimba, Brisbane, Queensland 4171, Australia Postal Address, PO Box 885, Bulimba, Brisbane, Queensland 4171, Australia T 07 3257 1094 mail@liquidblu.com.au www.liquidblu.com.au	<table><tr><th colspan="4">AMENDMENTS</th></tr><tr><th>REV</th><th>DATE</th><th>DESCRIPTION</th><th>BY</th></tr><tr><td>A</td><td>02/03/2015</td><td>PRELIMINARY</td><td>YD</td></tr><tr><td>B</td><td>17/03/2015</td><td>PRELIMINARY</td><td>YD</td></tr><tr><td>C</td><td>30/03/2015</td><td>DEVELOPMENT APPLICATION</td><td>DW</td></tr><tr><td>D</td><td>19/05/2015</td><td>ROOF AMENDMENT</td><td>DW</td></tr></table>	AMENDMENTS				REV	DATE	DESCRIPTION	BY	A	02/03/2015	PRELIMINARY	YD	B	17/03/2015	PRELIMINARY	YD	C	30/03/2015	DEVELOPMENT APPLICATION	DW	D	19/05/2015	ROOF AMENDMENT	DW	<table><tr><th>CONSULTANT(S)</th></tr><tr><td>TOWN PLANNER Urban Strategies P: (07) 3360 4200</td></tr><tr><td>CIVIL & STRUCTURAL ENGINEER Calibre Consulting P: (07) 4557 0777</td></tr><tr><td>TRAFFIC ENGINEER TTM Consulting P: (07) 3257 9500</td></tr></table>	CONSULTANT(S)	TOWN PLANNER Urban Strategies P: (07) 3360 4200	CIVIL & STRUCTURAL ENGINEER Calibre Consulting P: (07) 4557 0777	TRAFFIC ENGINEER TTM Consulting P: (07) 3257 9500	<table><tr><td>ACOUSTIC ENGINEER Decibell Consulting P: (07) 3391 5096</td></tr><tr><td>LANDSCAPE ARCHITECT Saunders Havill Group P: (07) 3261 9433</td></tr><tr><td>AQUATIC ENGINEER Terre Designs</td></tr></table>	ACOUSTIC ENGINEER Decibell Consulting P: (07) 3391 5096	LANDSCAPE ARCHITECT Saunders Havill Group P: (07) 3261 9433	AQUATIC ENGINEER Terre Designs	<table><tr><td>SERVICES ENGINEER DMA Engineers P: (07) 3839 3050</td></tr><tr><td>QUANTITY SURVEYOR Slattery P: (07) 3541 7373</td></tr><tr><td>ACCESS CONSULTANT Obivus Access P: (07) 5526 9493</td></tr></table>	SERVICES ENGINEER DMA Engineers P: (07) 3839 3050	QUANTITY SURVEYOR Slattery P: (07) 3541 7373	ACCESS CONSULTANT Obivus Access P: (07) 5526 9493	CLIENT(S)  central highlands regional council	PROJECT BLACKWATER AQUATIC CENTRE HUNTER STREET BLACKWATER, QUEENSLAND	DRAWING TITLE(S) ELEVATIONS SHEET 4 OF 4 -	SCALE 1:100@A1	DRAWN DW	CHECKED YD
	AMENDMENTS	
	REV	DATE	DESCRIPTION	BY	
A	02/03/2015	PRELIMINARY	YD	
B	17/03/2015	PRELIMINARY	YD	
C	30/03/2015	DEVELOPMENT APPLICATION	DW	
D	19/05/2015	ROOF AMENDMENT	DW	
CONSULTANT(S)	
TOWN PLANNER Urban Strategies P: (07) 3360 4200	
CIVIL & STRUCTURAL ENGINEER Calibre Consulting P: (07) 4557 0777	
TRAFFIC ENGINEER TTM Consulting P: (07) 3257 9500	
ACOUSTIC ENGINEER Decibell Consulting P: (07) 3391 5096	
LANDSCAPE ARCHITECT Saunders Havill Group P: (07) 3261 9433	
AQUATIC ENGINEER Terre Designs	
SERVICES ENGINEER DMA Engineers P: (07) 3839 3050	
QUANTITY SURVEYOR Slattery P: (07) 3541 7373	
ACCESS CONSULTANT Obivus Access P: (07) 5526 9493	
							PROJECT NUMBER CM-13-014	DATE FEBRUARY 2015																																					
							DRAWING NUMBER DD-3003	REVISION D																																					