


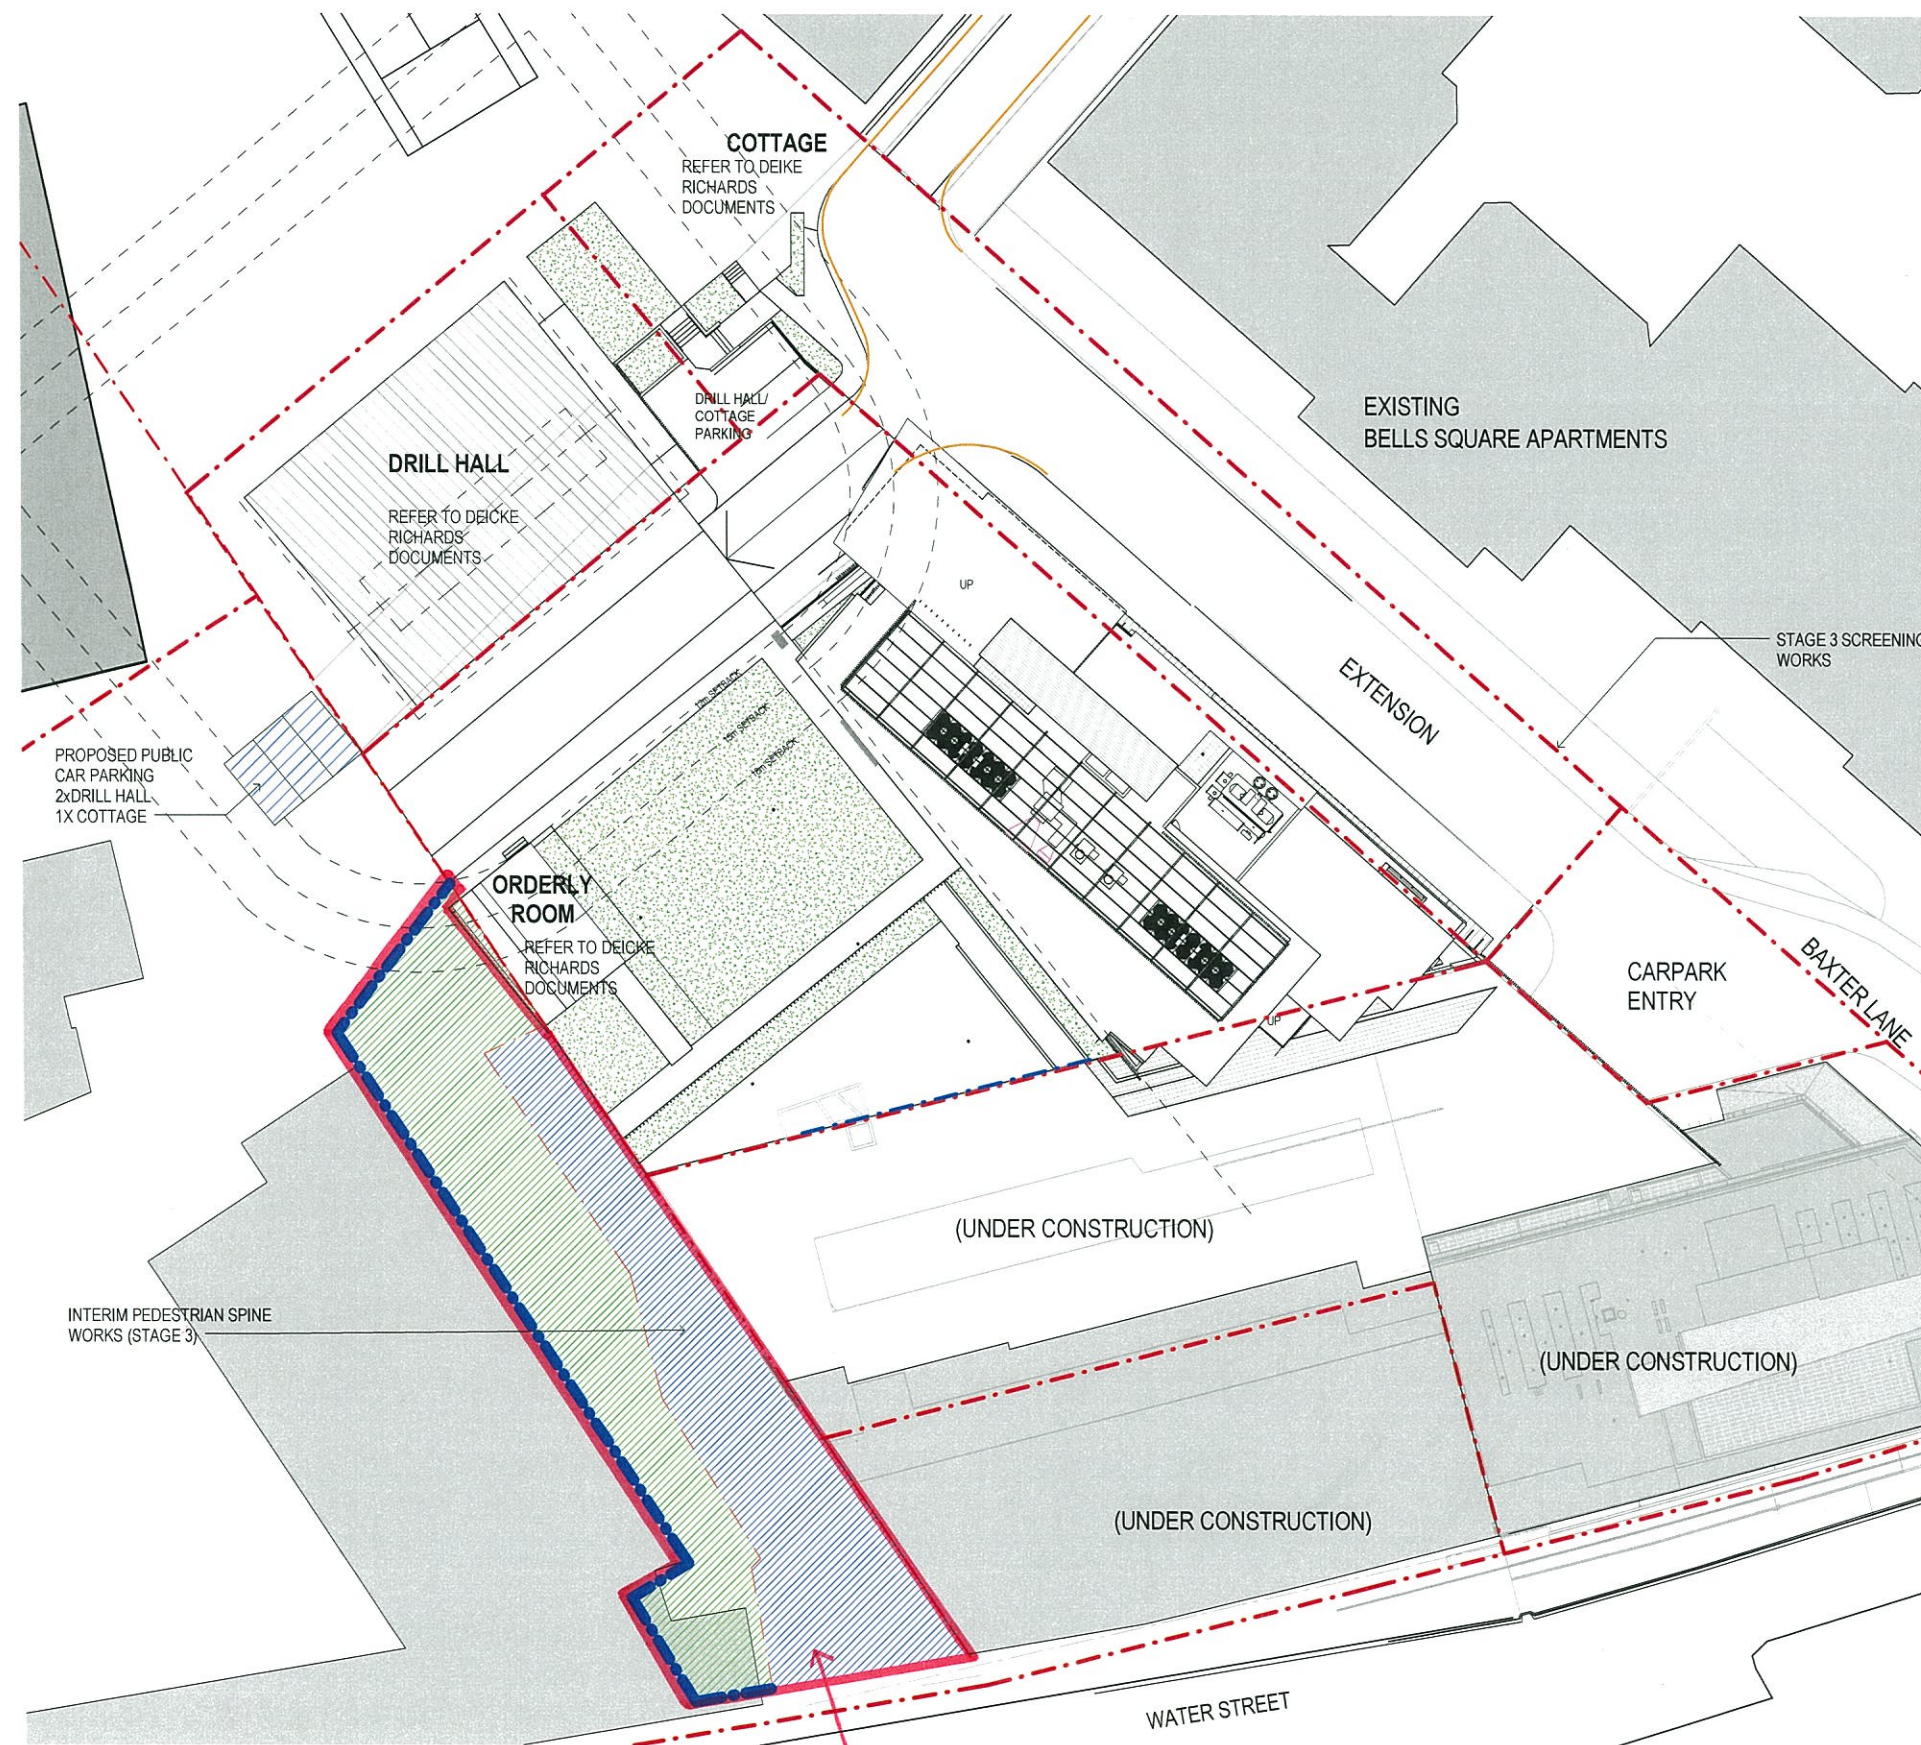

AMENDED IN RED

14 AUG 2015

By: BRIANNA PIPE (name)
MEDQ

PLANS AND DOCUMENTS
referred to in the PDA APPROVAL


14 AUG 2015

MEDQ

1 SITE PLAN
1:250

NOT PART OF
THIS APPROVAL

O	REVISED DA ISSUE	07.07.14
N	REVISED TENDER ISSUE	18.06.14
M	DA REMISIONS	27.05.14
L	REVISED DA ISSUE	23.05.14
K	REVISED DA ISSUE	22.05.14
J	REVISED DA ISSUE	21.05.14
I	REVISED DA ISSUE	16.05.14
REV	DESCRIPTION	DATE

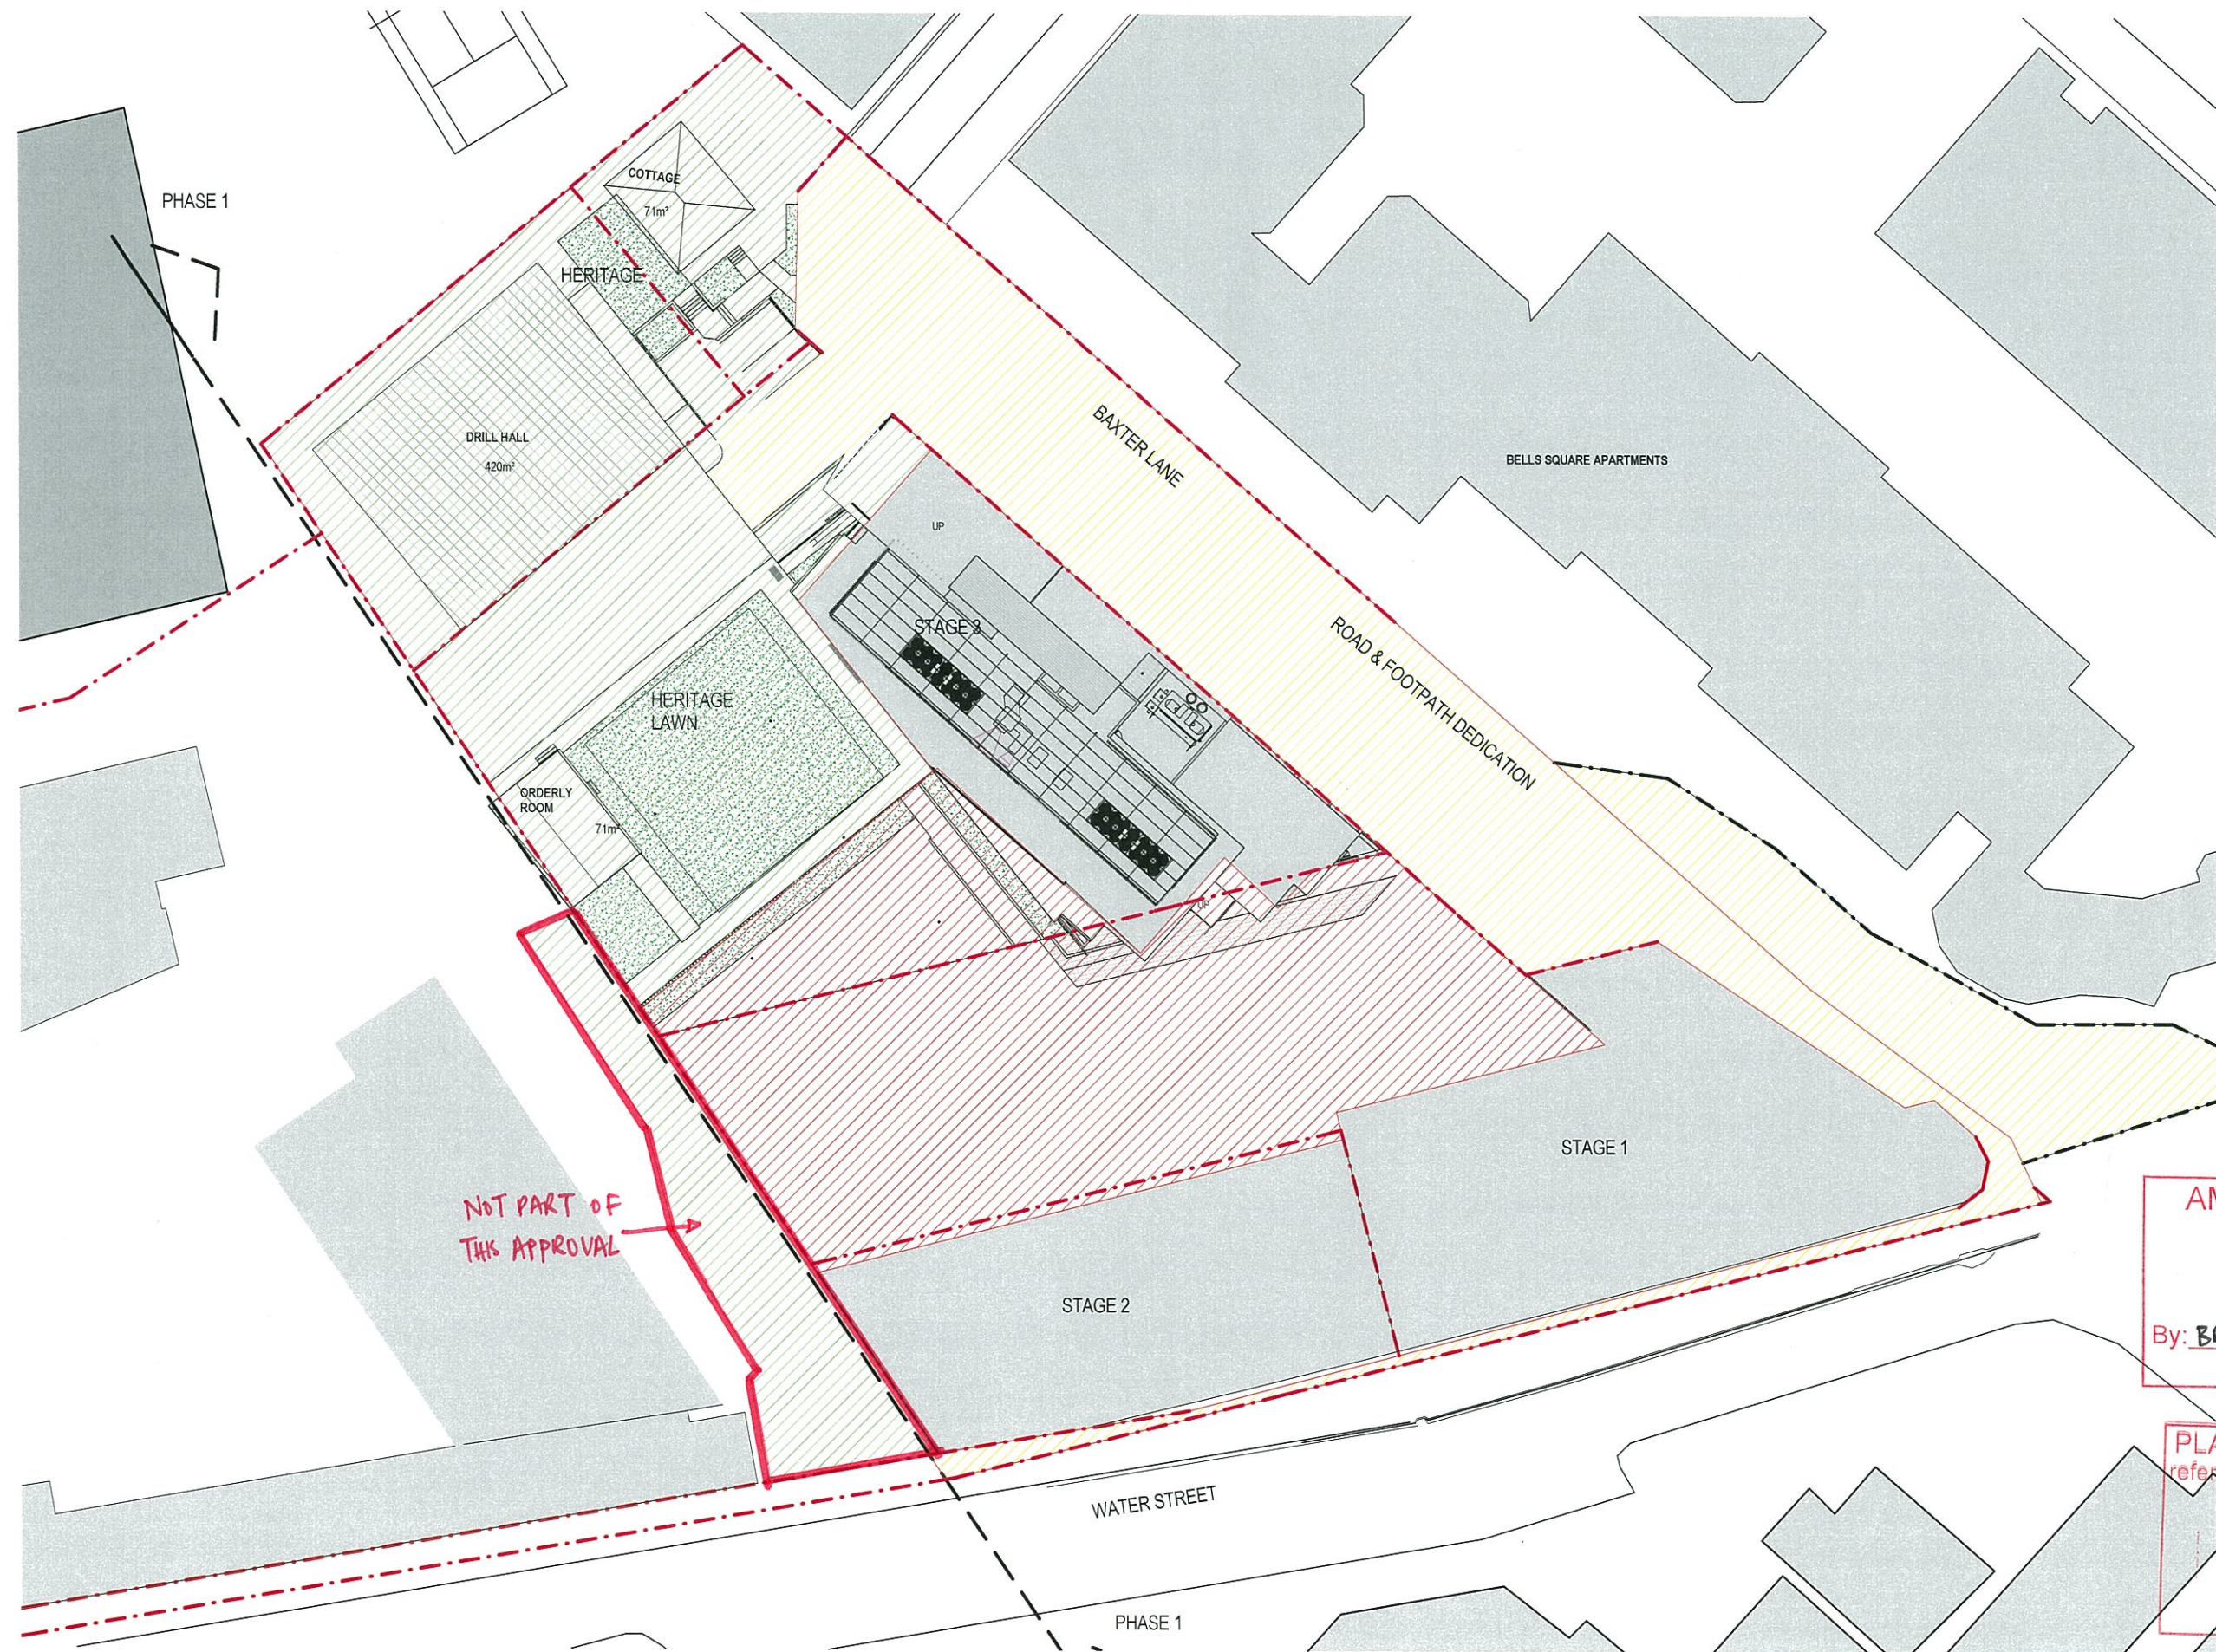

TOTAL AREA - 5524M²

PRIVATE OPEN SPACE - 1570M²
RED

PUBLIC OPEN SPACE - 2453M²
GREEN

FOOTPATHS AND PUBLIC
ROADS - 1501M²
YELLOW

TOTAL OPEN SPACE -
3954M²
(71%)

AMENDED IN RED

14 AUG 2015
By: **BRIANNA FIFE** (name)
MEDQ

PLANS AND DOCUMENTS
referred to in the PDA APPROVAL

14 AUG 2015
MEDQ

1 SITE PLAN - OPEN SPACE PLAN
30.01 1:250

bureau proberts

U	REVISED DA ISSUE	10.07.14
I	REVISED DA ISSUE	07.07.14
H	DA REVISIONS	27.05.14
G	OPEN SPACE AREAS REVISION	22.05.14
F	REVISED OPEN SPACE PLAN	26.02.14
E	REVISED CONSULTANT ISSUE	20.02.14
D	OPEN SPACE REVISION	11.02.14
REV	DESCRIPTION	DATE

CLIENT: METRO PROPERTY DEVELOPMENT
PROJECT: CANTERBURY TOWERS
ADDRESS: BAXTER LANE

SCALE: 1:250 [A1]
DATE: 10.07.14
DRAWN: JB
PROJECT NO: 11063
PHASE: DA
DRAWING NUMBER: 10.41
REVISION: J
10/07/2014 12:53:35 PM

OPEN SPACE PLAN