



5	31/1/08	Preliminary - ULDA Submission
6	18/08/08	For Approval
7	24/07/08	Preliminary - For Information
8	14/07/08	Preliminary - For Information
9	27/05/08	Preliminary - For Information
10	30/05/08	Preliminary - For Information
11	03/04/08	Preliminary - For Information

Issue Date Amendment

apa
alex popov & associates
architects / planners
2 glen street / milsons point / nsw 2061 / australia
t 02 9955 5604 / f 02 9955 9259
e info@alexpopov.com.au abn 91 002 886 364

Client
BROOKFIELD MULTIPLEX
Level 17, 240 Queen Street - GPO Box 5213
Brisbane QLD 4000

Project
Portside Wharf
STAGE 2 - BUILDING 2

Title
GENERAL ARRANGEMENT PLANS
Level 9

Scale 1:100 @ A1 1:200 @ A3	Drawn By JP / RM / FB	Checked APA
Date DEC 2007	Project 0308	Drawing No. B2-A-1009 - 8

This drawing is copyright of Alex Popov Architects Pty. Ltd. and may not be used without written consent. Do not scale off this drawing. Use figured dimensions only. Verify all dimensions on site.



8	31/10/08	Preliminary - ULDA Submission
7	18/08/08	For Approval
6	24/07/08	Preliminary - For Information
5	14/07/08	Preliminary - For Information
4	27/05/08	Preliminary - For Information
3	30/05/08	Preliminary - For Information
2	09/05/08	Preliminary - For Information
1	03/04/08	Preliminary - For Information

Issue Date Amendment



alex popov & associates
architects / planners
2 glen street / milsons point / nsw 2061 / australia
t 02 9355 5604 / f 02 9355 9258
e info@alexpopov.com.au abn 91 002 866 364


Client
BROOKFIELD MULTIPLEX
Level 17, 240 Queen Street - GPO Box 5213
Brisbane QLD 4000

Project
Portside Wharf
STAGE 2 - BUILDING 2

Title
GENERAL ARRANGEMENT PLANS
Level 10

Scale 1:100 @ A1 1:200 @ A3	Drawn By JP / RM / FB	Checked APA
Date DEC 2007	Project 0308	Drawing No. B2-A-1010 - 8

This drawing is copyright of Alex Popov Architects Pty. Ltd. and may not be used without written consent. Do not scale off this drawing. Use figured dimensions only. Verify all dimensions on site.

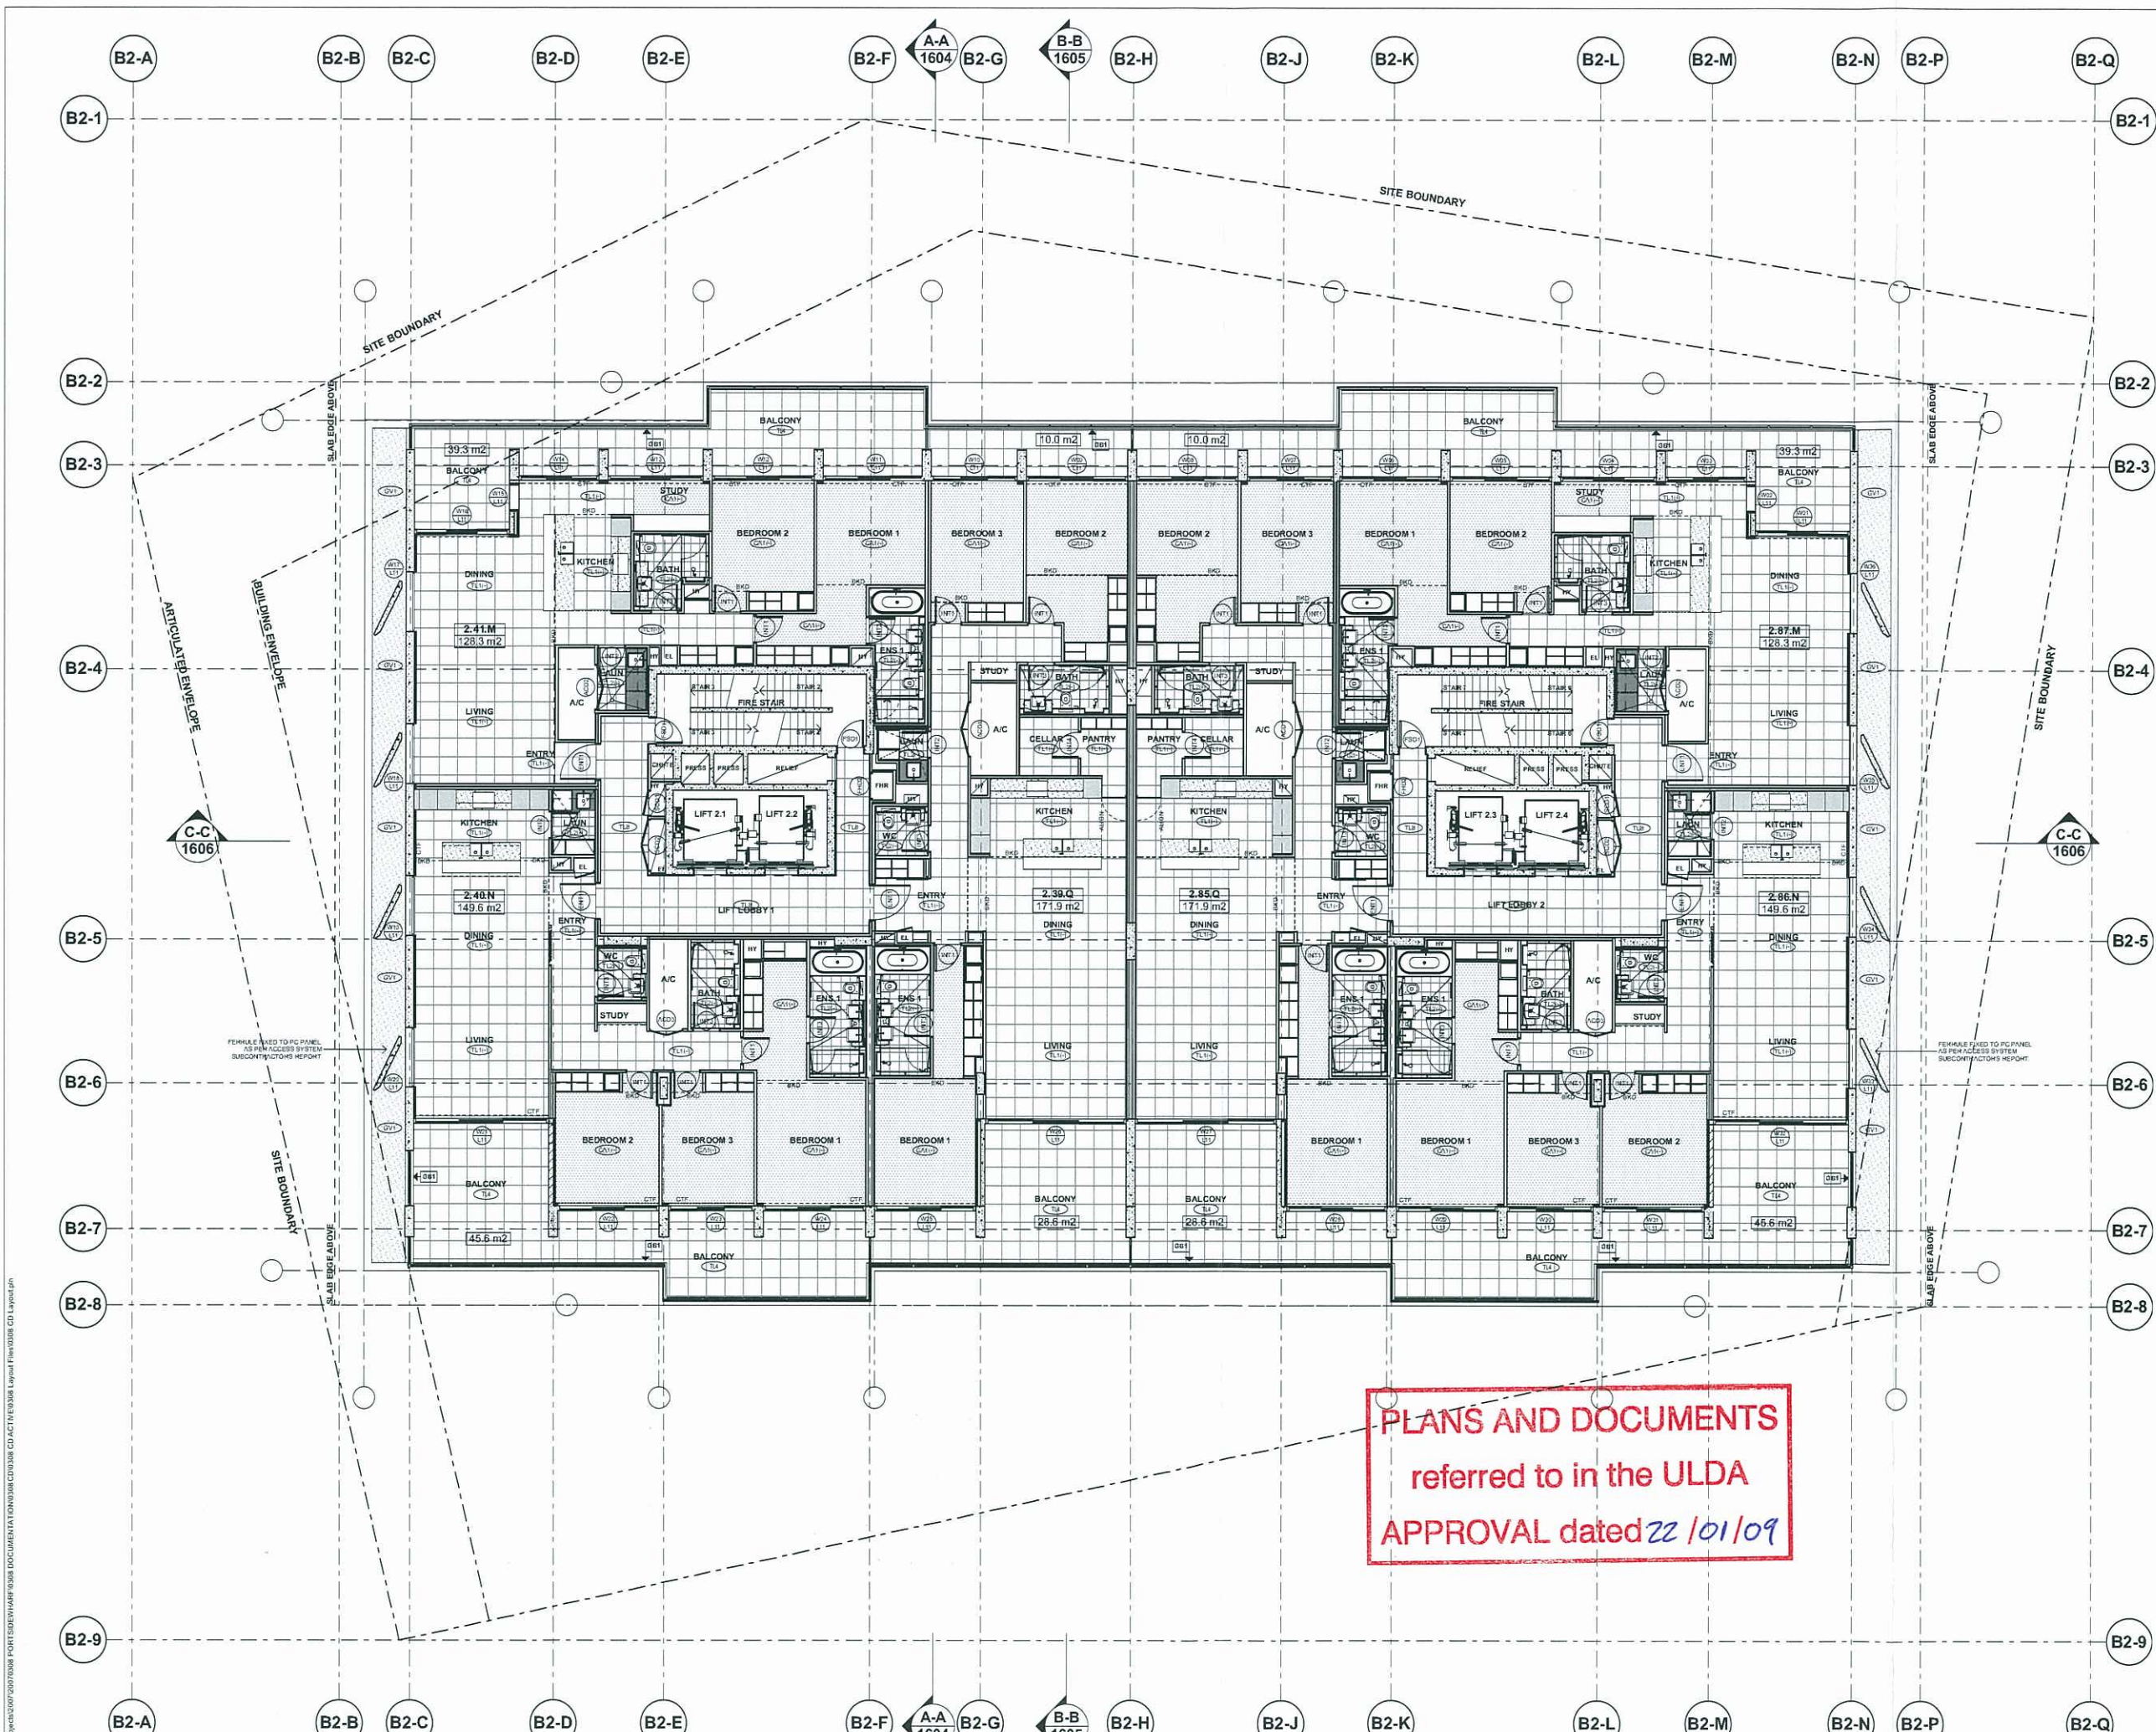

8	31/12/08	Preliminary - ULDA Submission
7	18/08/08	For Approval
6	24/07/08	Preliminary - For Information
5	14/07/08	Preliminary - For Information
4	27/06/08	Preliminary - For Information
3	30/05/08	Preliminary - For Information
2	03/05/08	Preliminary - For Information
1	03/04/08	Preliminary - For Information

Issue Date Amendment

alex popov & associates
architects / planners
2 glen street / milsons point / nsw 2061 / australia
t 02 9955 5604 / f 02 9955 9258
e info@alexpopov.com.au abn 91 002 866 364

Client
BROOKFIELD MULTIPLEX
Level 17, 240 Queen Street - GPO Box 5213
Brisbane QLD 4000


Project
**Portside Wharf
STAGE 2 - BUILDING 2**

Title
**GENERAL ARRANGEMENT PLANS
Level 11**

Scale 1:100 @ A1 1:200 @ A3	Drawn By JP / RM / FB	Checked APA
-----------------------------------	--------------------------	----------------

Date DEC 2007	Project 0308	Drawing No. B2-A-1011	Rev. 8
------------------	-----------------	--------------------------	-----------

This drawing is copyright of Alex Popov Architects Pty. Ltd. and may not be used without written consent. Do not scale off this drawing. Use figured dimensions only. Verify all dimensions on site.

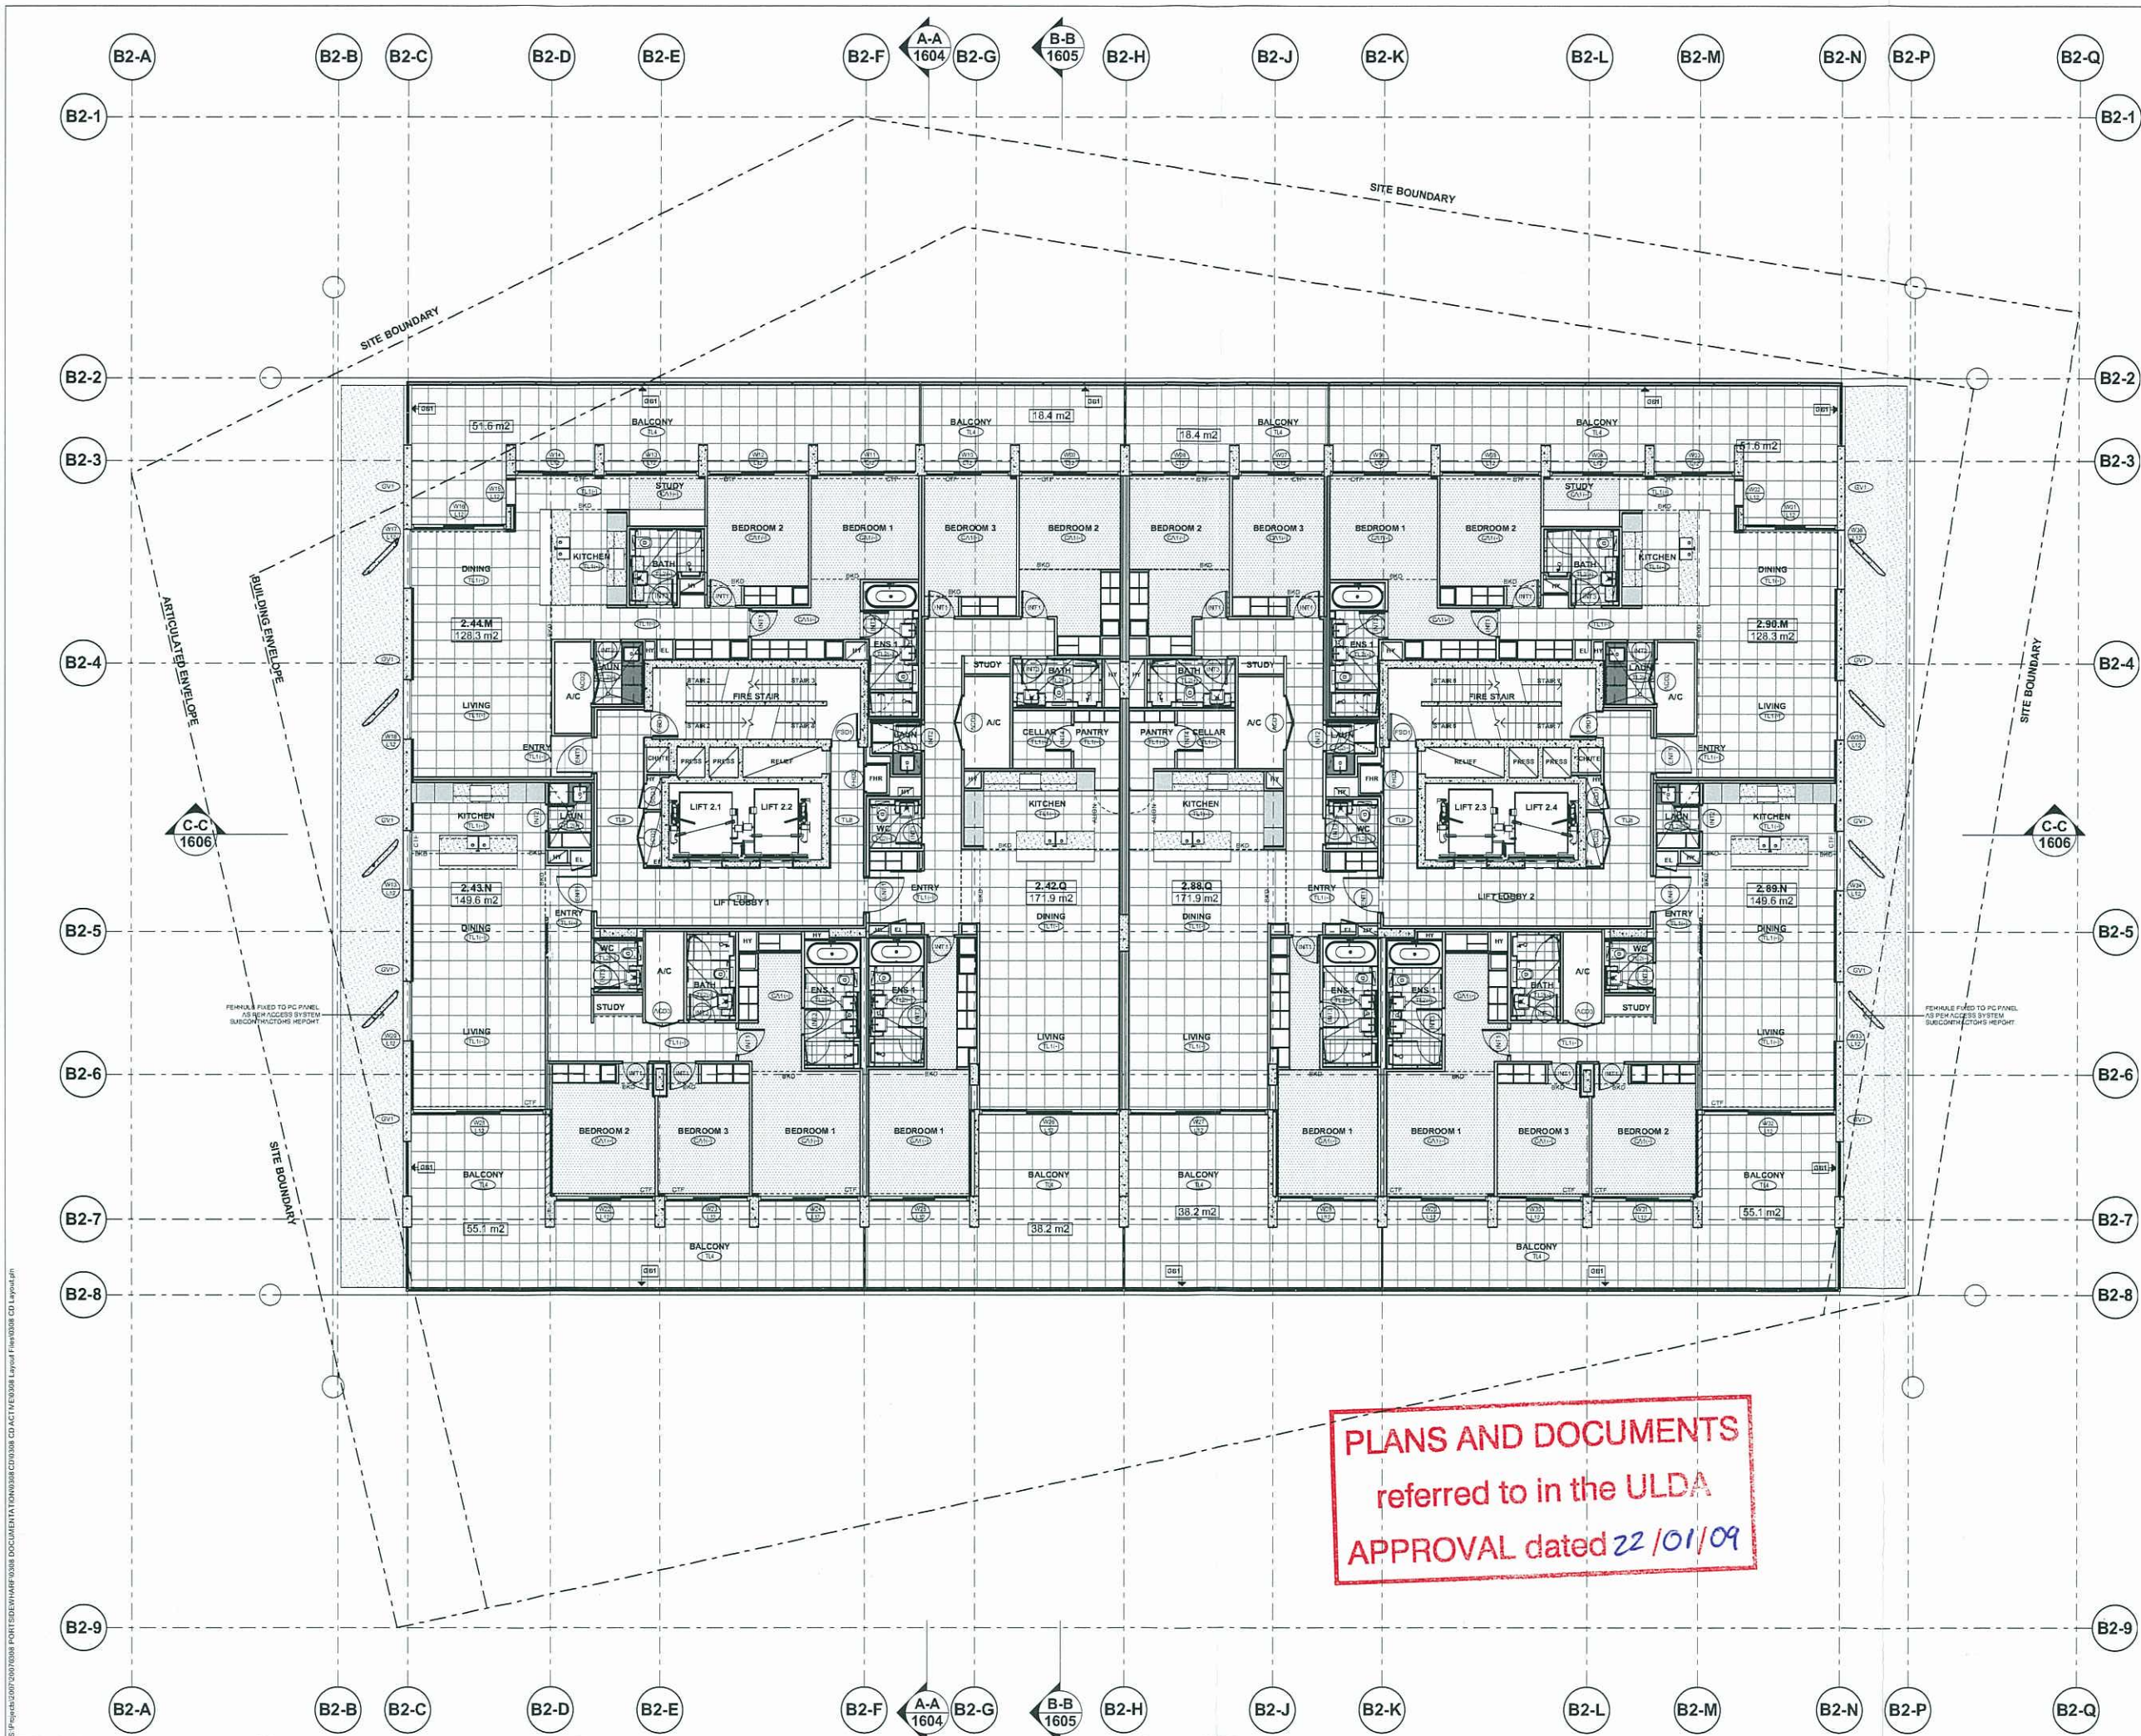

**Brookfield
MULTIPLEX**
portside wharf
HAMILTON

8	31/10/08	Preliminary - ULDA Submission
7	18/08/08	For Approval
6	24/07/08	Preliminary - For Information
5	14/07/08	Preliminary - For Information
4	27/05/08	Preliminary - For Information
3	30/05/08	Preliminary - For Information
2	08/05/08	Preliminary - For Information
1	03/04/08	Preliminary - For Information

Issue Date Amendment

apa

alex popov & associates
architects / planners
2 glen street / milsons point / nsw 2061 / australia
t 02 9555 5804 / f 02 9555 9258
e info@alexpopov.com.au abn 01 002 866 364


Client
BROOKFIELD MULTIPLEX
Level 17, 240 Queen Street - GPO Box 5213
Brisbane QLD 4000

Project
**Portside Wharf
STAGE 2 - BUILDING 2**

Title
**GENERAL ARRANGEMENT PLANS
Level 12**

Scale 1:100 @ A1 1:200 @ A3	Drawn By JP / RM / FB	Checked APA
Date DEC 2007	Project 0308	Drawing No. B2-A-1012 - 8

This drawing is copyright of Alex Popov Architects Pty. Ltd. and may not be used without written consent. Do not scale off this drawing. Use figured dimensions only. Verify all dimensions on site.

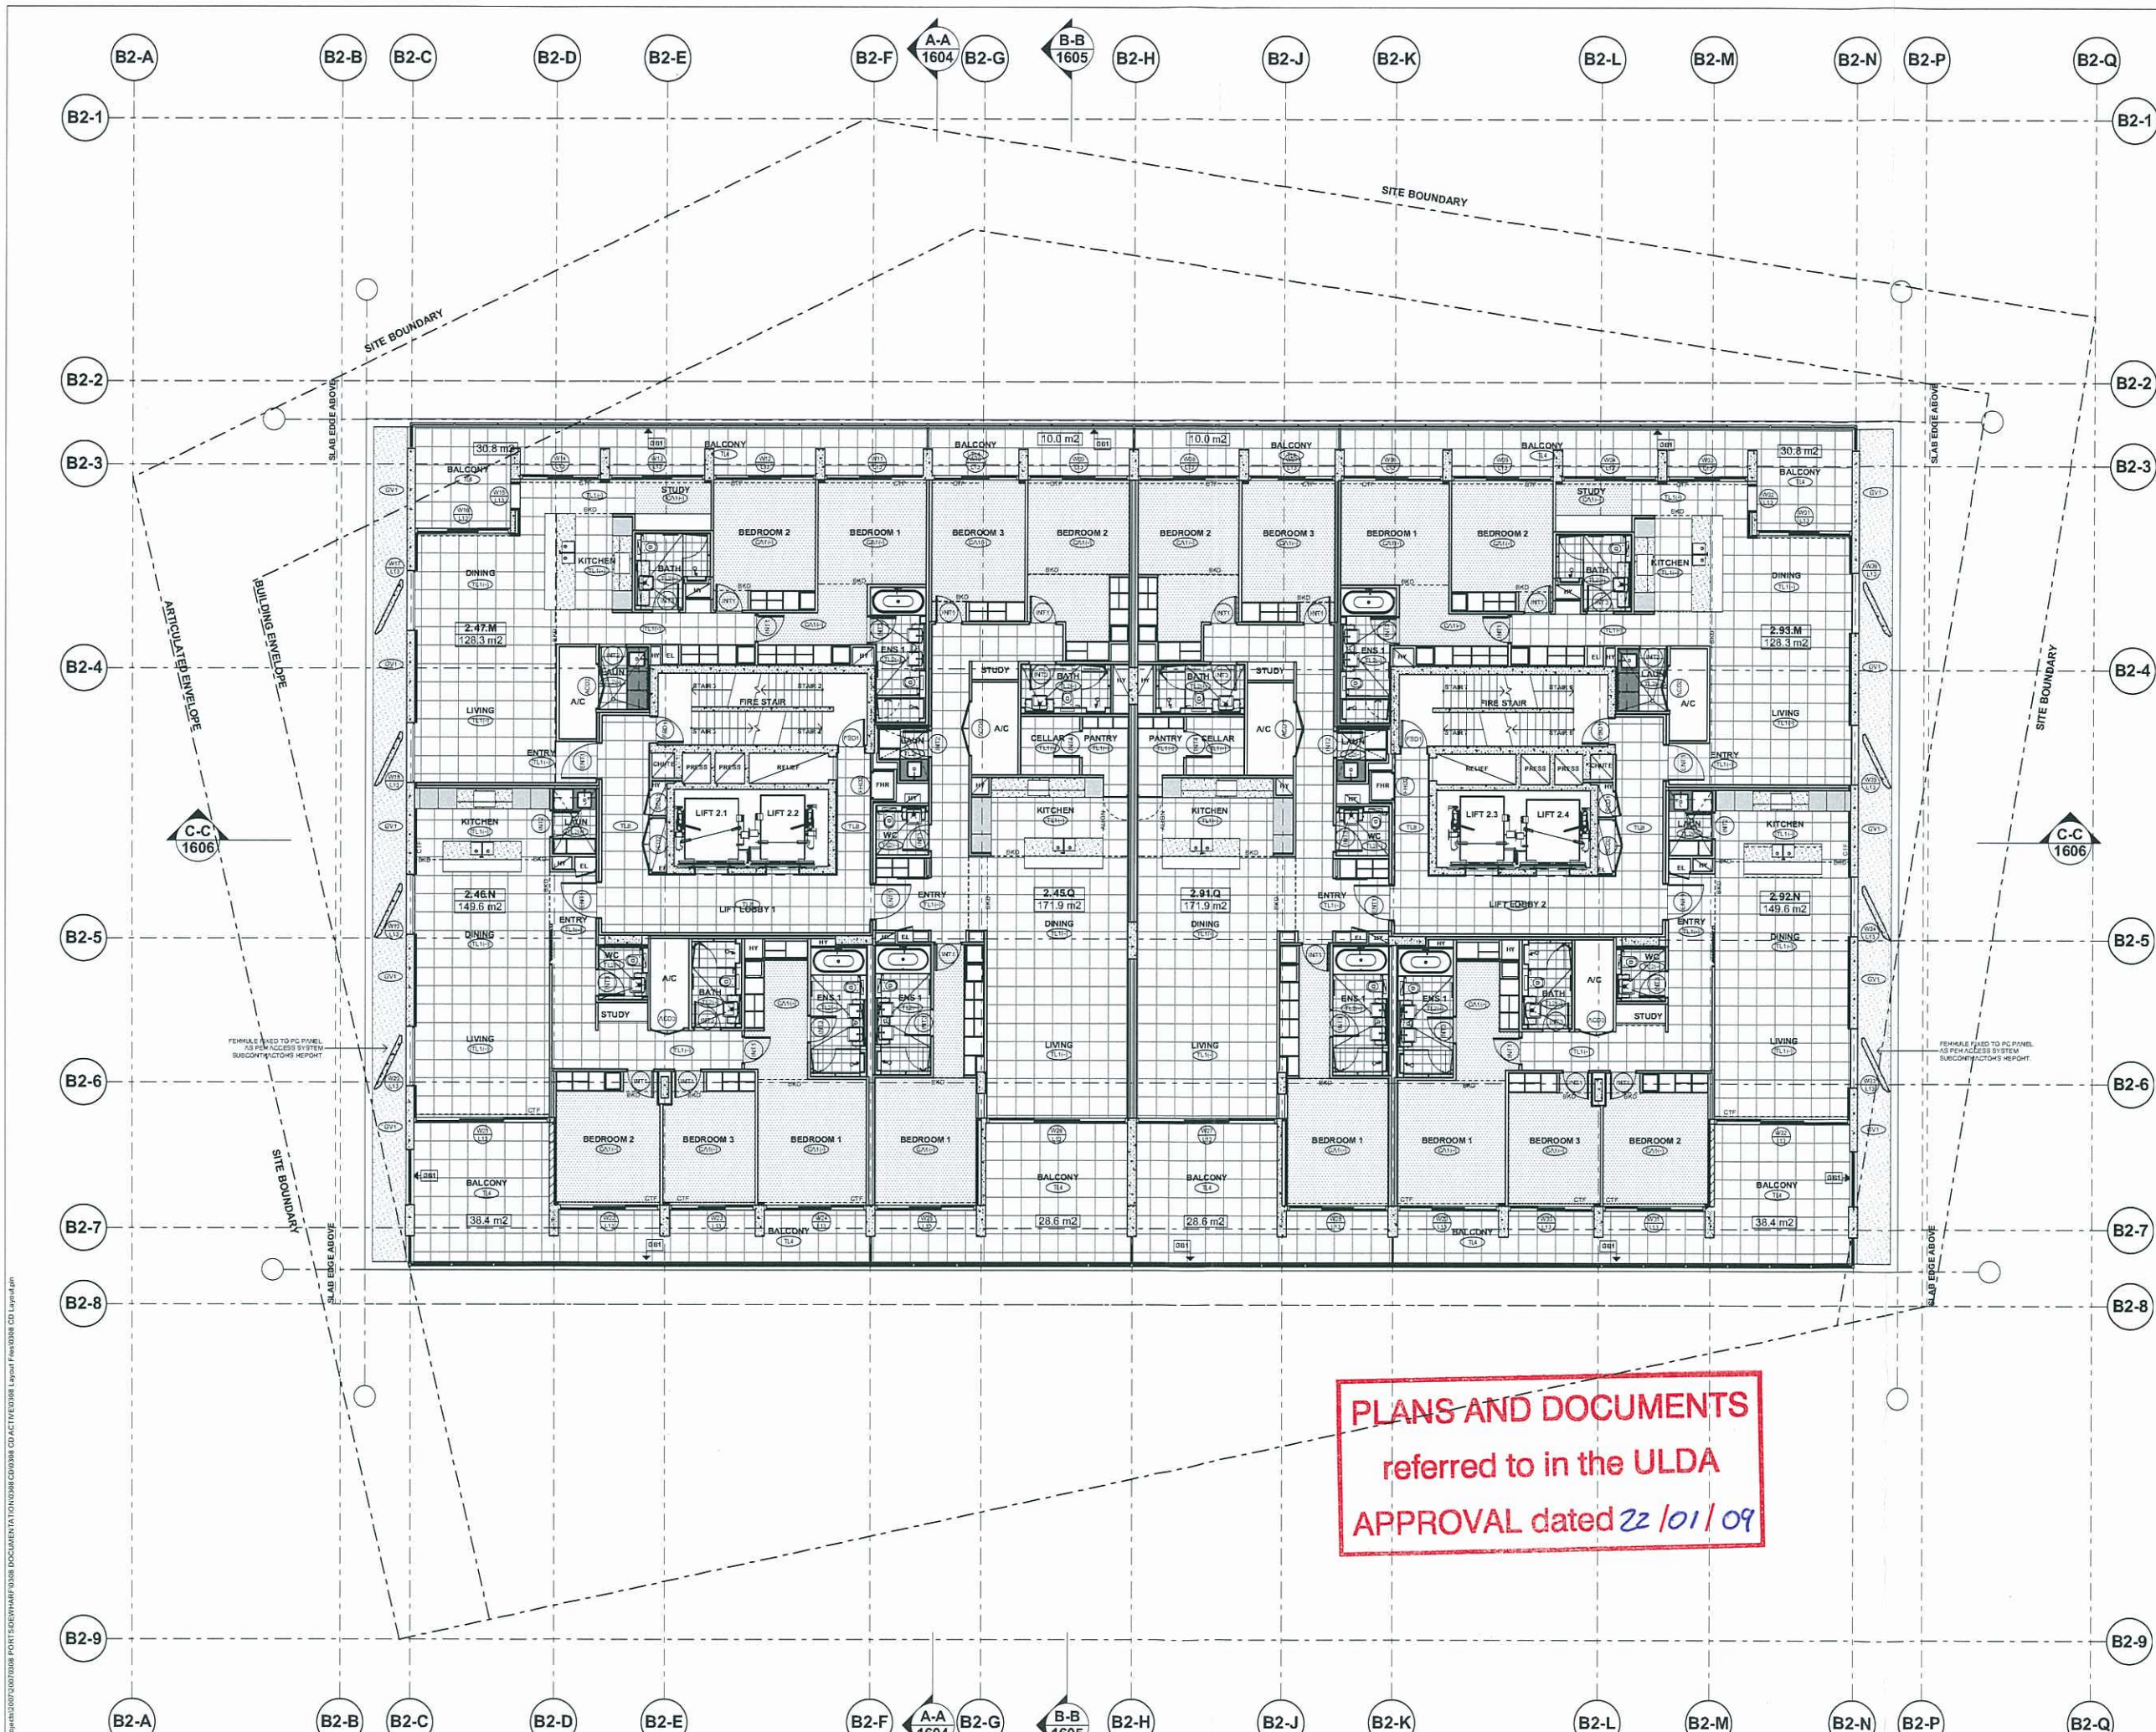

PLANS AND DOCUMENTS
referred to in the ULDA
APPROVAL dated 22/01/09



8	31/10/08	Preliminary - ULDA Submission
7	19/08/08	For Approval
6	24/07/08	Preliminary - For Information
5	21/07/08	Preliminary - For Information
4	14/07/08	Preliminary - For Information
3	27/05/08	Preliminary - For Information
2	30/05/08	Preliminary - For Information
1	03/05/08	Preliminary - For Information

Issue Date Amendment



alex popov & associates
architects / planners
2 glen street / milsons point / nsw 2061 / australia
t 02 9955 5604 / f 02 9955 9258
e info@alexpopov.com.au abn 91 002 866 364


Client
BROOKFIELD MULTIPLEX
Level 17, 240 Queen Street - GPO Box 5213
Brisbane QLD 4000

Project
Portside Wharf
STAGE 2 - BUILDING 2

Title
GENERAL ARRANGEMENT PLANS
Level 13

Scale 1:100 @ A1 1:200 @ A3	Drawn By JP / RM / FB	Checked APA
Date DEC 2007	Project 0308	Drawing No. B2-A-1013 - 9

This drawing is copyright of Alex Popov Architects Pty. Ltd. and may not be used without written consent. Do not scale off this drawing. Use figured dimensions only. Verify all dimensions on site.

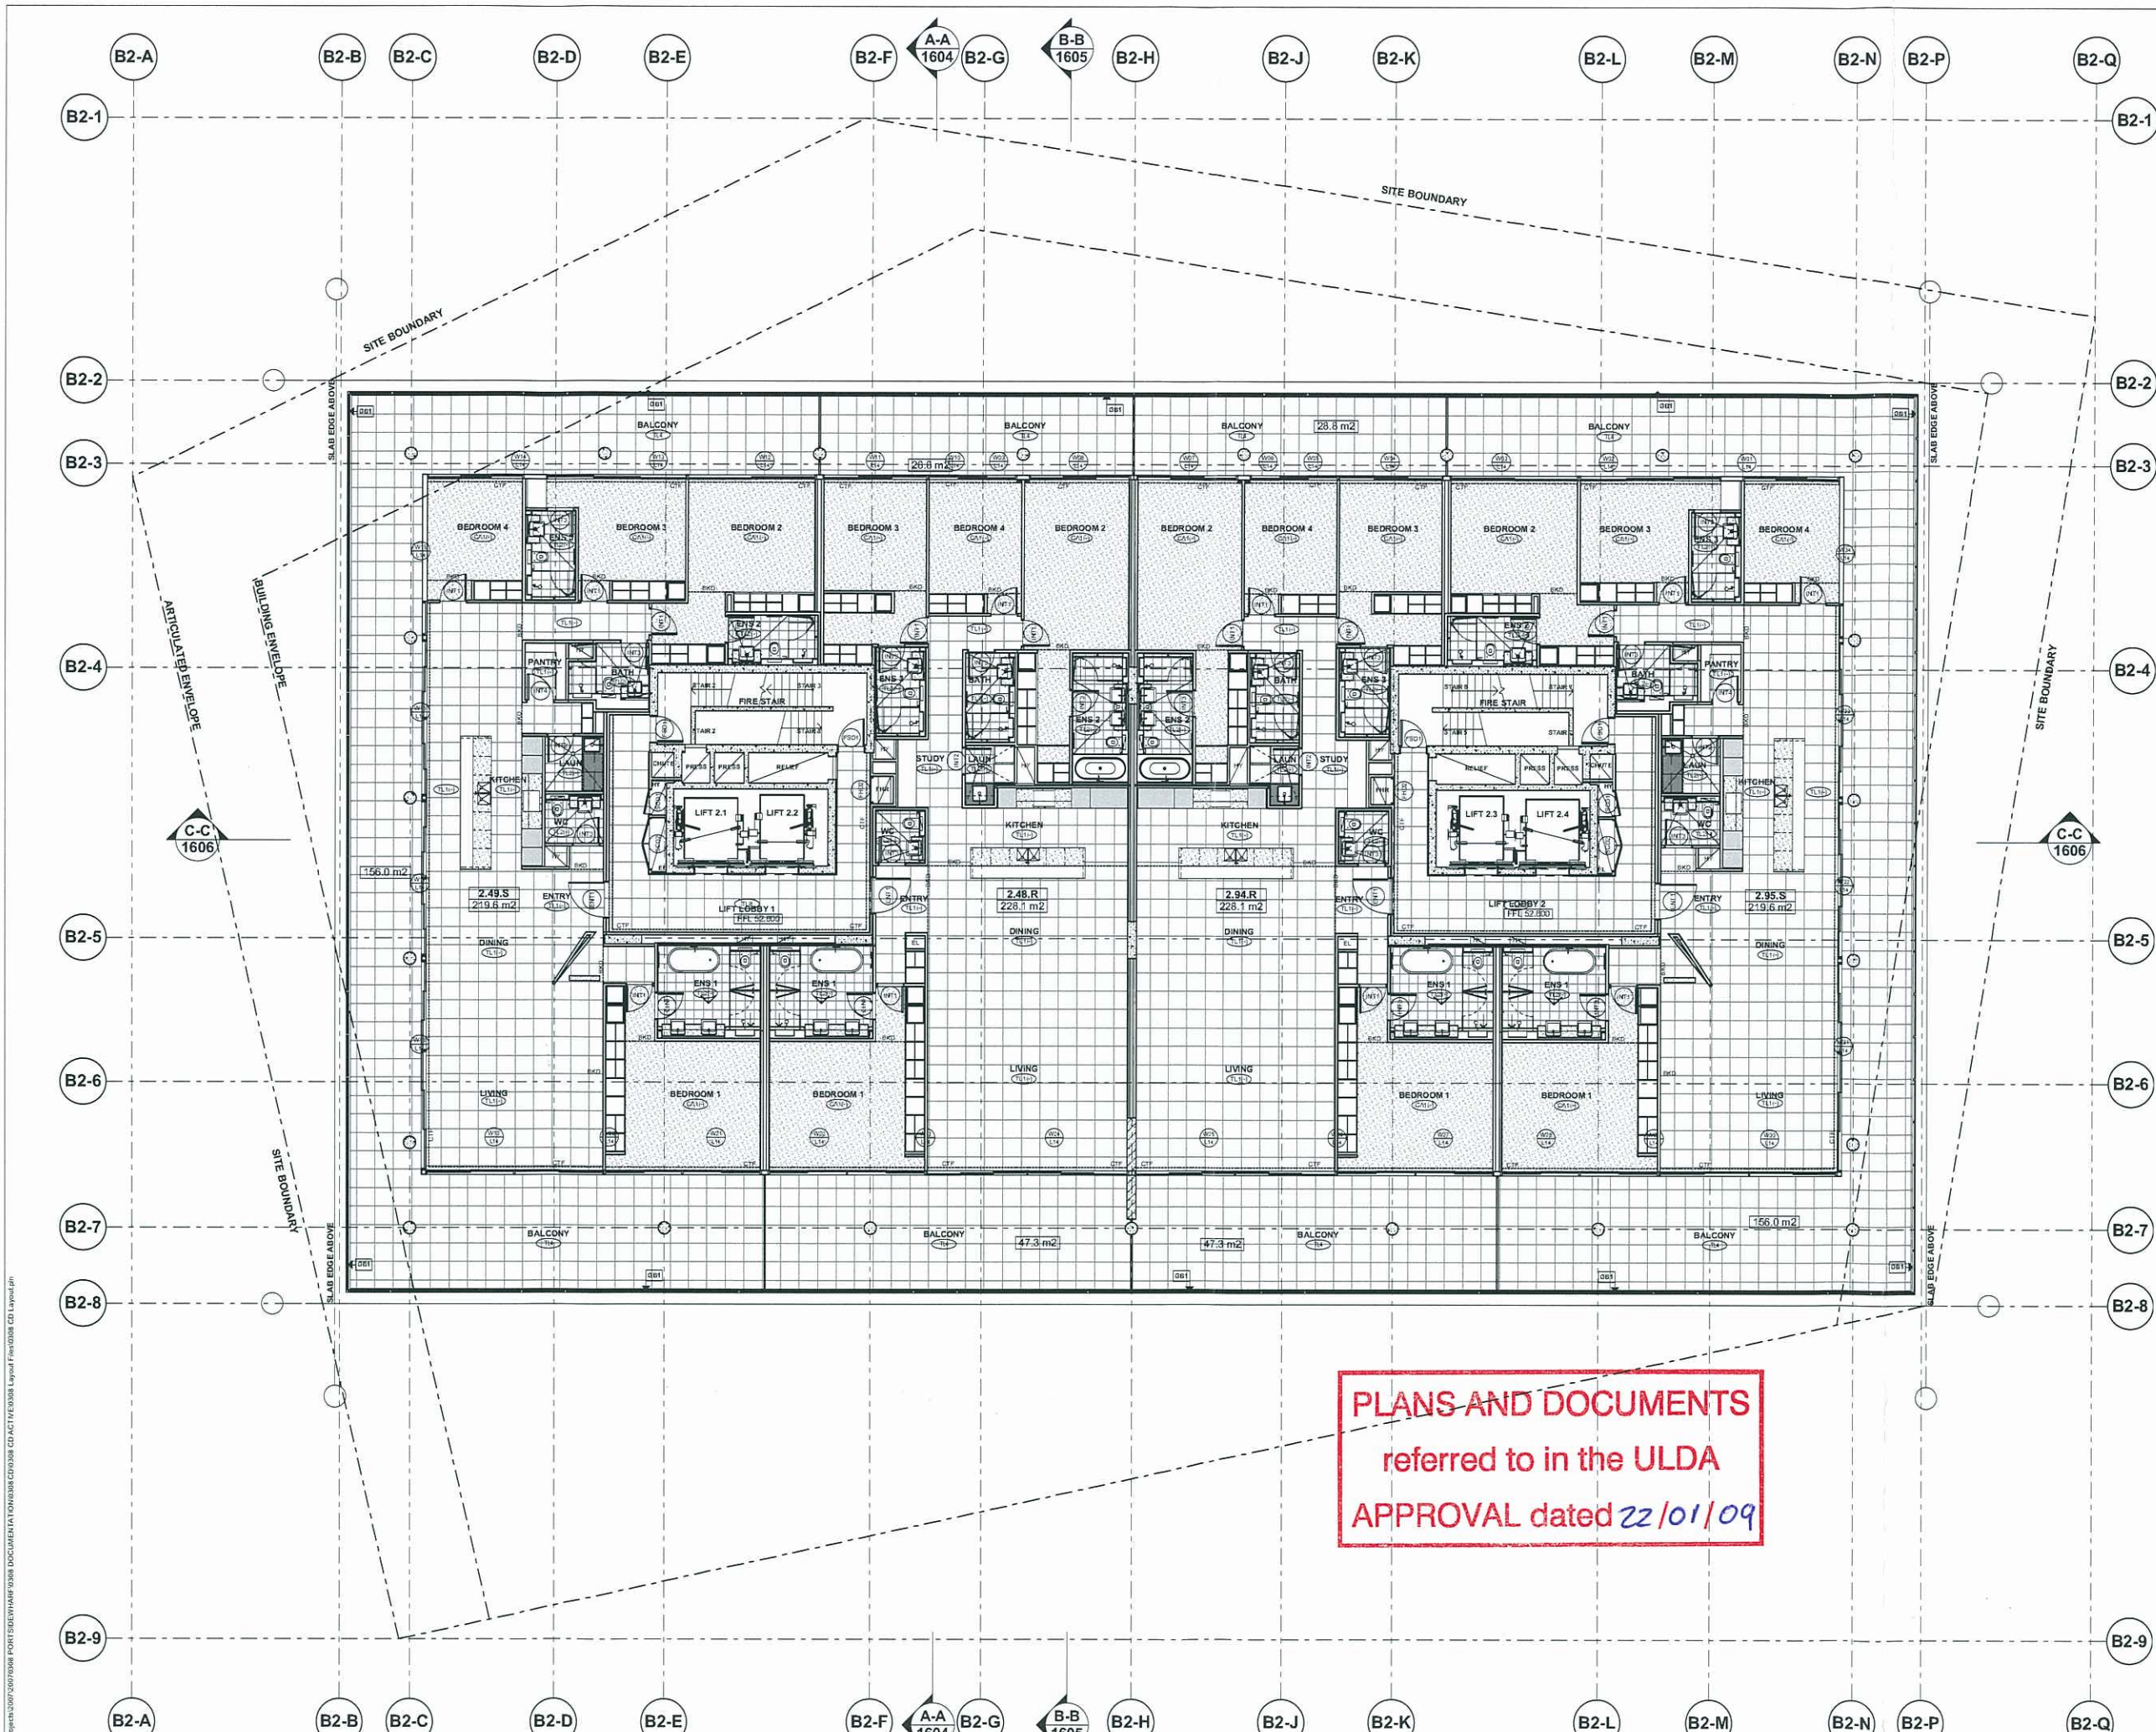

11	31/10/08	Primary - ULDA Submission
10	18/08/08	For Approval
9	25/07/08	Primary - For Information
8	24/07/08	Primary - For Information
7	14/07/08	Primary - For Information
6	27/06/08	Primary - For Information
5	11/06/08	Primary - For Information
4	03/05/08	Primary - For Information
3	09/05/08	Primary - For Information
2	23/04/08	Primary - For Information
1	03/04/08	Primary - For Information

Issue	Date	Amendment
-------	------	-----------

alex popov & associates
architects / planners
2 glen street / milsons point / nsw 2061 / australia
t 02 9955 5604 / f 02 9955 9258
e info@alexpopov.com.au abn 91 002 866 364

Client:
BROOKFIELD MULTIPLEX
Level 17, 240 Queen Street - GPO Box 5213
Brisbane QLD 4000

Project:
Portside Wharf
STAGE 2 - BUILDING 2

Title:
GENERAL ARRANGEMENT PLANS
Level 14

Scale 1:100 @ A1 1:200 @ A3	Drawn By JP / RM / FB	Checked APA
Date DEC 2007	Project 0308	Drawing No. B2-A-1014 - 11

This drawing is copyright of Alex Popov Architects Pty. Ltd. and may not be used without written consent. Do not scale off this drawing. Use figured dimensions only. Verify all dimensions on site.



PLANS AND DOCUMENTS
referred to in the ULDA
APPROVAL dated 22/01/09



12	31/10/08	Preliminary - ULDA Submission
11	20/08/08	For Approval
10	25/07/08	Preliminary - For Information
9	24/07/08	Preliminary - For Information
8	14/07/08	Preliminary - For Information
7	27/05/08	Preliminary - For Information
6	30/05/08	Preliminary - For Information
5	08/05/08	Preliminary - For Information
4	23/04/08	Preliminary - For Information
3	18/04/08	Preliminary - Plant Room and Roof Amended
2	11/04/08	Preliminary - Roof Opening Amended
1	03/04/08	Preliminary - For Information

Issue	Date	Amendment
-------	------	-----------

alex popov & associates
architects / planners
2 glen street / milsons point / nsw 2061 / australia
t: 02 9555 5604 / f: 02 9555 9258
e: info@alexpopov.com.au abn: 91 002 866 364

Client:
BROOKFIELD MULTIPLEX
Level 17, 240 Queen Street - GPO Box 5213
Brisbane QLD 4000

Project:
**Portside Wharf
STAGE 2 - BUILDING 2**

Title:
**GENERAL ARRANGEMENT PLANS
Plant Room**

Scale 1:100 @ A1 1:200 @ A3	Drawn By JP / RM / FB	Checked APA
Date DEC 2007	Project 0308	Drawing No. B2-A-1015 - 12

This drawing is copyright of Alex Popov Architects Pty. Ltd. and may not be used without written consent. Do not scale off this drawing. Use figured dimensions only. Verify all dimensions on site.



OLD UNTIL SCOPE OF BUILDING 5 RESOLVED.

PUBLIC / VISITOR CAR PARK

192 CAR PARKS - BUILDING 2

PLANS AND DOCUMENTS
referred to in the ULDA
APPROVAL dated 22/01/09



4	31/10/08	Primary - ULDA Submission
3	31/07/08	Primary - For Information
2	27/03/08	Primary - For Information
1	30/05/08	Primary - For Information

Issue	Date	Amendment
-------	------	-----------

alex popov & associates
architects / planners
2 glen street / milsons point / new 2061 / australia
t 02 9955 5604 / f 02 9955 9258
e info@alexpopov.com.au abn 91 002 866 364

Client
BROOKFIELD MULTIPLEX
Level 17, 240 Queen Street - GPO Box 5213
Brisbane QLD 4000


Project
**Portside Wharf
STAGE 2 - BUILDING 2**

Title
**GENERAL ARRANGEMENT PLANS
Basement**

Scale	Drawn By JP / RM / FB	Checked APA
Date DEC 2007	Project 0308	Drawing No. B2-A-1018
		Rev. - 4

This drawing is copyright of Alex Popov Architects Pty. Ltd. and may not be used without written consent. Do not scale off this drawing. Use figured dimensions only. Verify all dimensions on site.

G Glazing
GB Glass Balustrade
C Concrete, Paint Finish
PC Concrete, White Pre-cast

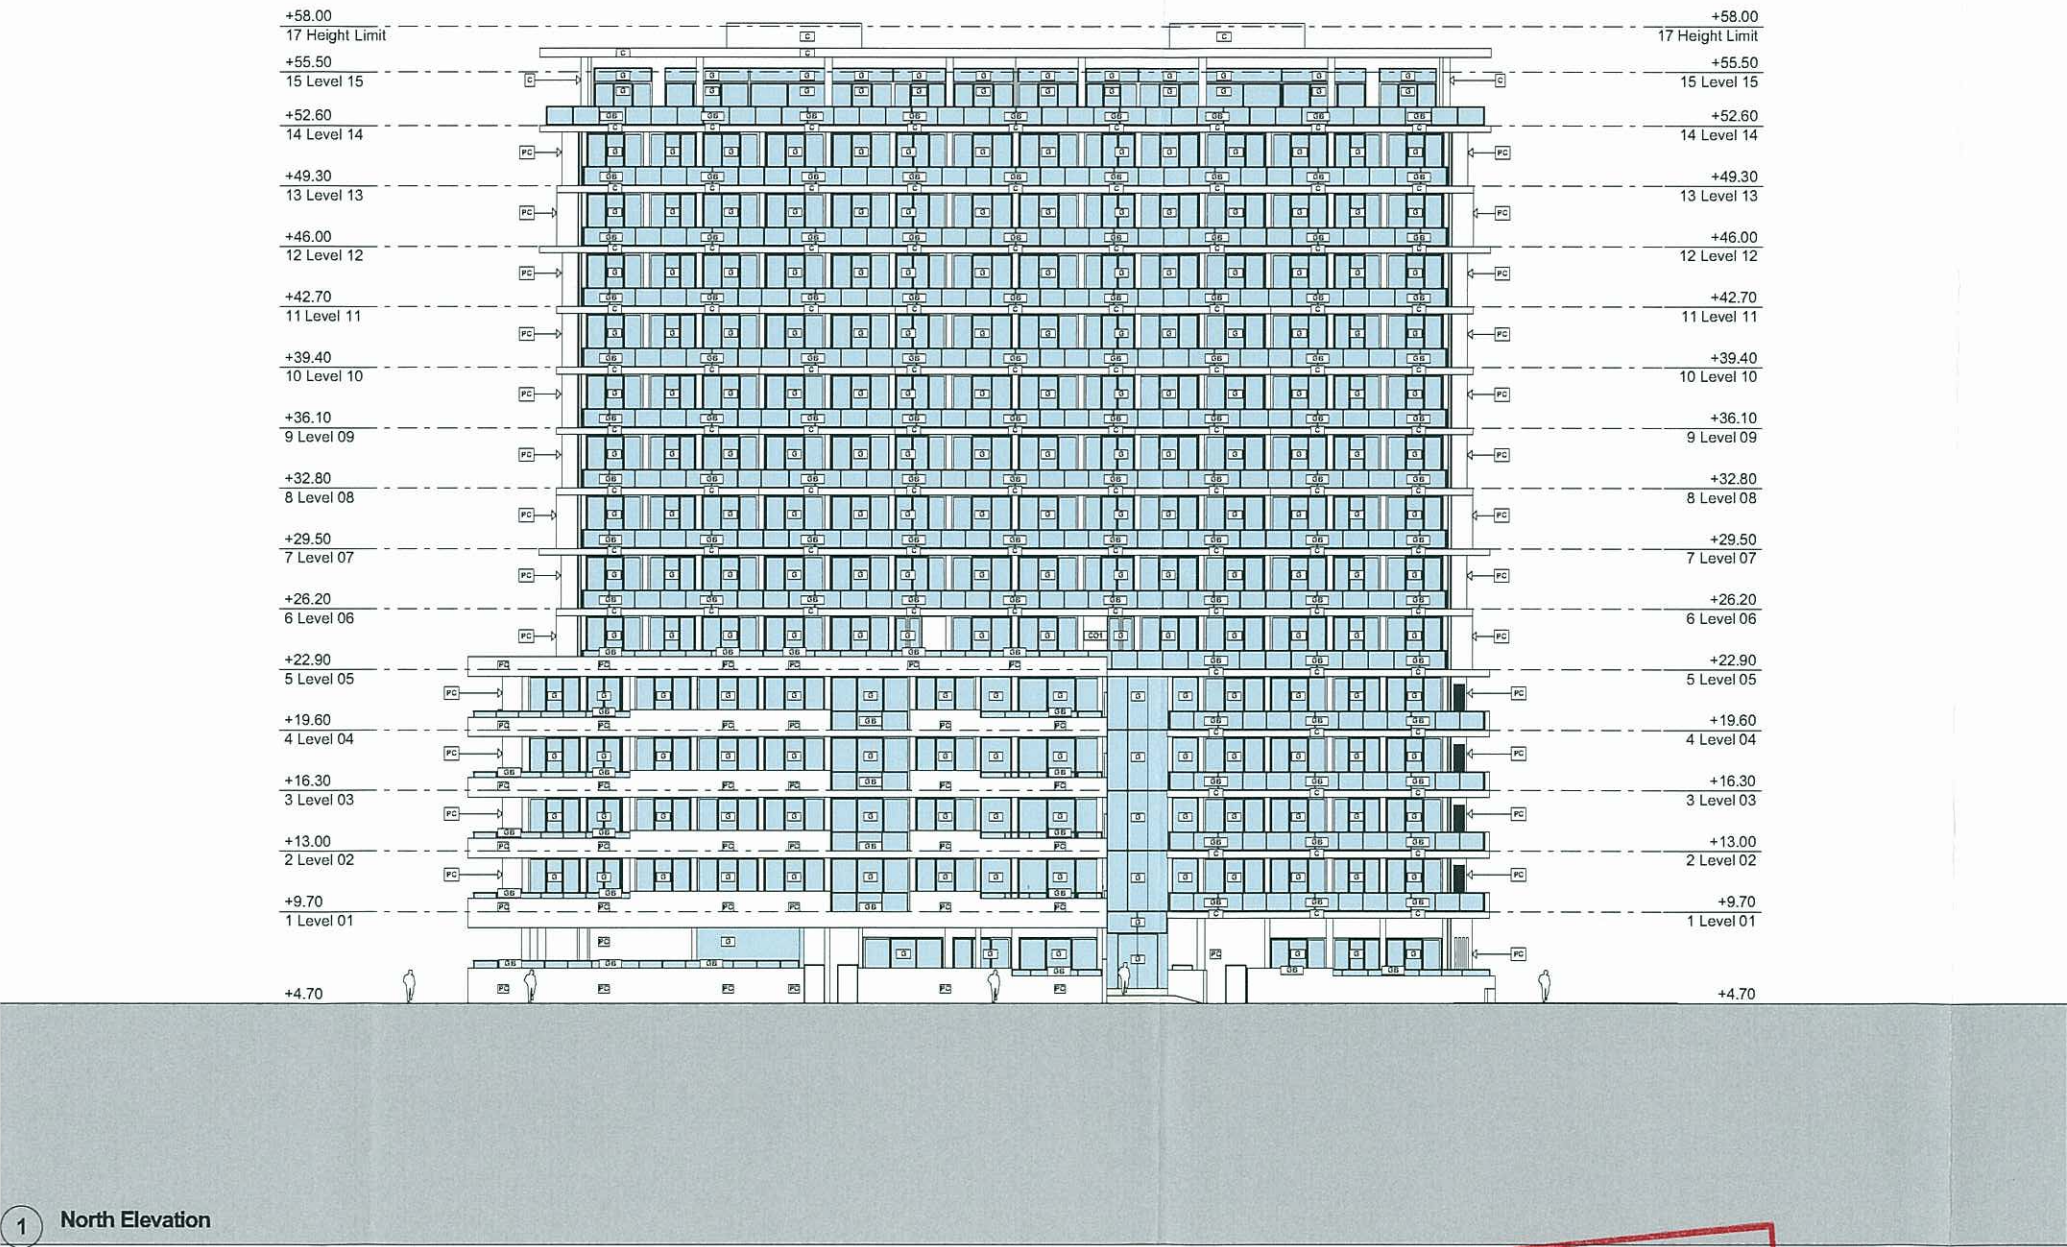

7	31/10/08	Preliminary - ULDA Submission
6	25/07/08	Preliminary - For Information
5	14/07/08	Preliminary - For Information
4	27/05/08	Preliminary - For Information
3	3/05/08	Preliminary - For Information
2	03/05/08	Preliminary - For Information
1	03/04/08	Preliminary - For Information

Issue	Date	Amendment
-------	------	-----------

apa
alex popov & associates
architects / planners
2 glen street / milsons point / nsw 2061 / australia
t: 02 9955 5604 / f: 02 9955 9258
e: info@alexpopov.com.au abn: 81 002 866 364

Client
BROOKFIELD MULTIPLEX
Level 17, 240 Queen Street - GPO Box 5213
Brisbane QLD 4000


Project
**Portside Wharf
STAGE 2 - BUILDING 2**

Title
**ELEVATIONS & SECTIONS
North Elevation**

Scale 1:200 @ A1 1:400 @ A3	Drawn By JP / RM / FB	Checked APA
Date DEC 2007	Project 0308	Drawing No. B2-A-1600 - 7

This drawing is copyright of Alex Popov Architects Pty. Ltd. and may not be used without written consent. Do not scale off this drawing. Use figured dimensions only. Verify all dimensions on site.

G Glazing
GB Glass Balustrade
C Concrete, Paint Finish
PC Concrete, White Pre-cast

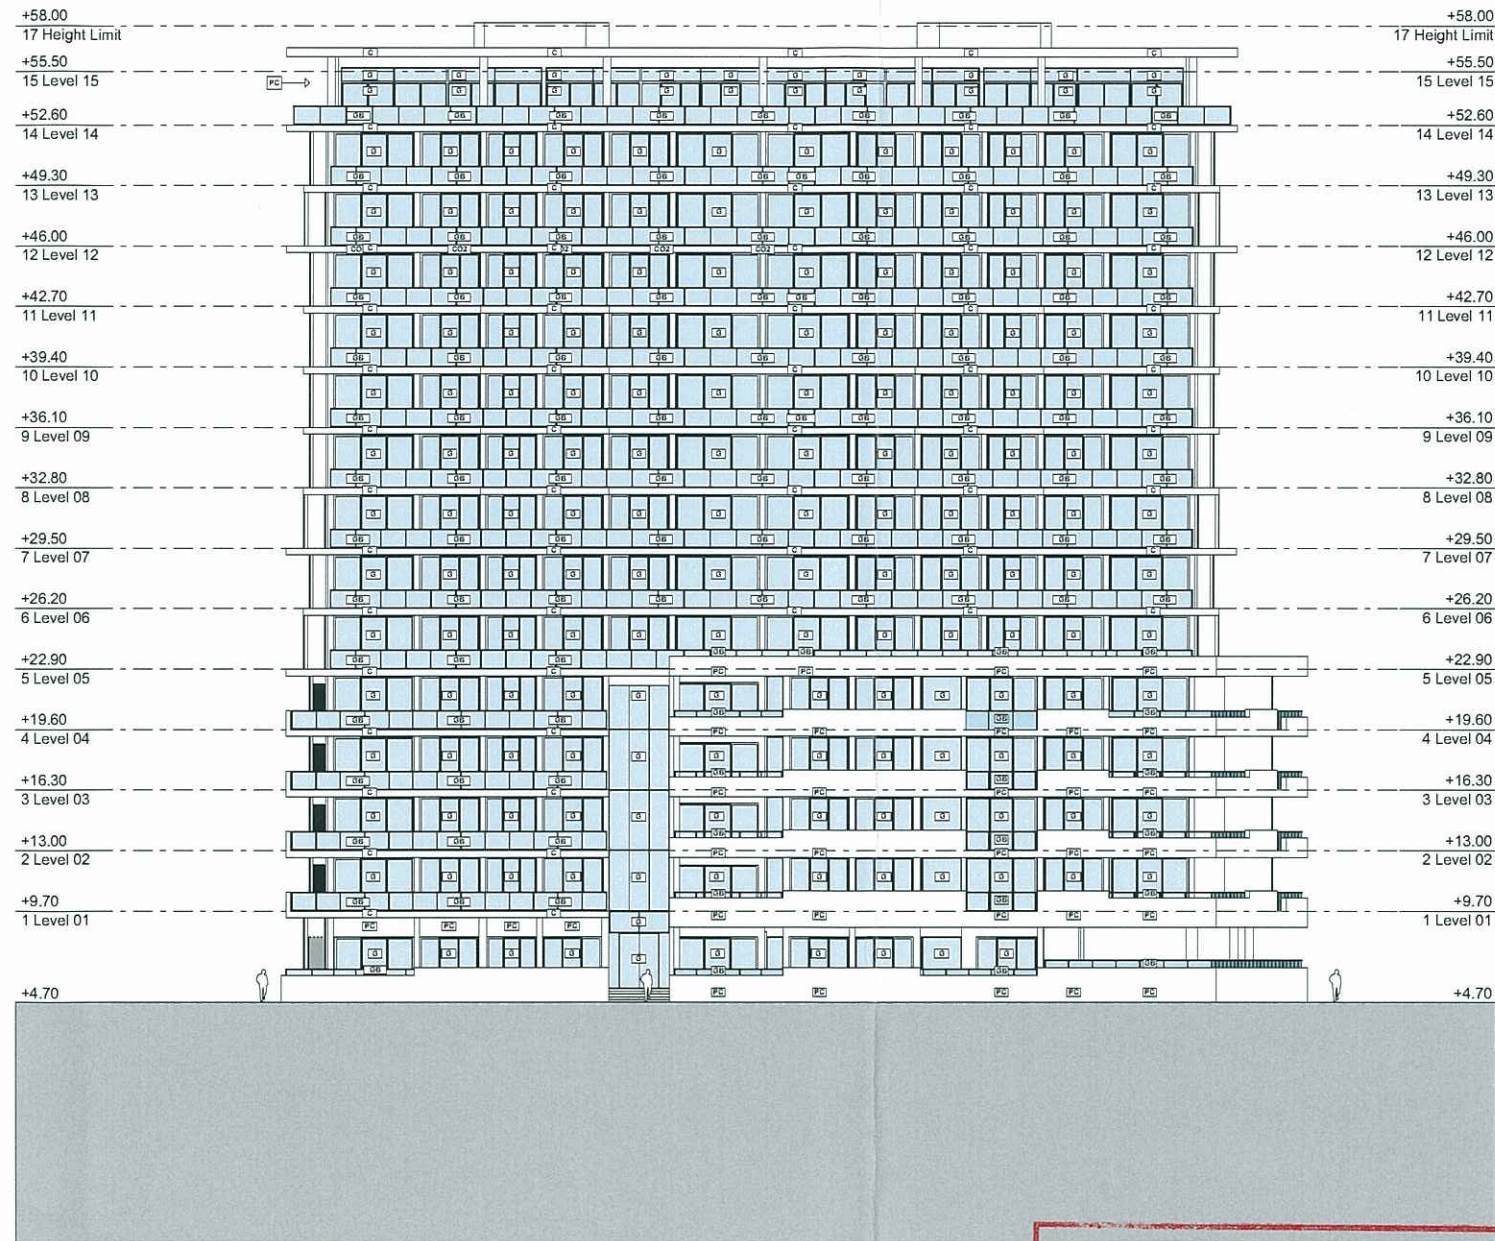

1 South Elevation

PLANS AND DOCUMENTS
referred to in the ULDA
APPROVAL dated 22/01/09

Brookfield
MULTIPLEX
portside wharf
HAMILTON

7	31/10/08	Preliminary - ULDA Submission
6	25/07/08	Preliminary - For Information
5	14/07/08	Preliminary - For Information
4	27/05/08	Preliminary - For Information
3	30/05/08	Preliminary - For Information
2	09/05/08	Preliminary - For Information
1	03/04/08	Preliminary - For Information

Issue Date Amendment

apa
alex popov & associates
architects / planners
2 glen street / milsons point / nsw 2061 / australia
t 02 9955 5654 / f 02 9955 9258
e info@alexpopov.com.au abn 91 002 866 364

Client
BROOKFIELD MULTIPLEX
Level 17, 240 Queen Street - GPO Box 5213
Brisbane QLD 4000

Project
Portside Wharf
STAGE 2 - BUILDING 2

Title
ELEVATIONS & SECTIONS
South Elevation

Scale 1:200 @ A1 1:400 @ A3	Drawn By JP / RM / FB	Checked APA
-----------------------------------	--------------------------	----------------

Date DEC 2007	Project 0308	Drawing No. B2-A-1601	Rev. - 7
------------------	-----------------	--------------------------	-------------

This drawing is copyright of Alex Popov Architects Pty Ltd. and may not be used without written consent. Do not scale off this drawing. Use figured dimensions only. Verify all dimensions on site.

G Glazing
GB Glass Balustrade
C Concrete, Paint Finish
PC Concrete, White Pre-cast



7	31/10/08	Preliminary - ULDA Submission
6	25/07/08	Preliminary - For Information
5	14/07/08	Preliminary - For Information
4	27/03/08	Preliminary - For Information
3	30/05/08	Preliminary - For Information
2	06/05/08	Preliminary - For Information
1	03/04/08	Preliminary - For Information

Issue	Date	Amendment
-------	------	-----------

apa
alex popov & associates
architects / planners
2 glen street / milsons point / nsw 2061 / australia
t 02 9955 5604 / f 02 9955 9258
e info@alexpopov.com.au abn 91 002 866 364


Client
BROOKFIELD MULTIPLEX
Level 17, 240 Queen Street - GPO Box 5213
Brisbane QLD 4000

Project
**Portside Wharf
STAGE 2 - BUILDING 2**

Title
**ELEVATIONS & SECTIONS
East Elevation**

Scale 1:200 @ A1 1:400 @ A3	Drawn By JP / RM / FB	Checked APA
Date DEC 2007	Project 0308	Drawing No. B2-A-1602 - 7


This drawing is copyright of Alex Popov Architects Pty. Ltd. and may not be used without written consent. Do not scale off this drawing. Use figured dimensions only. Verify all dimensions on site.

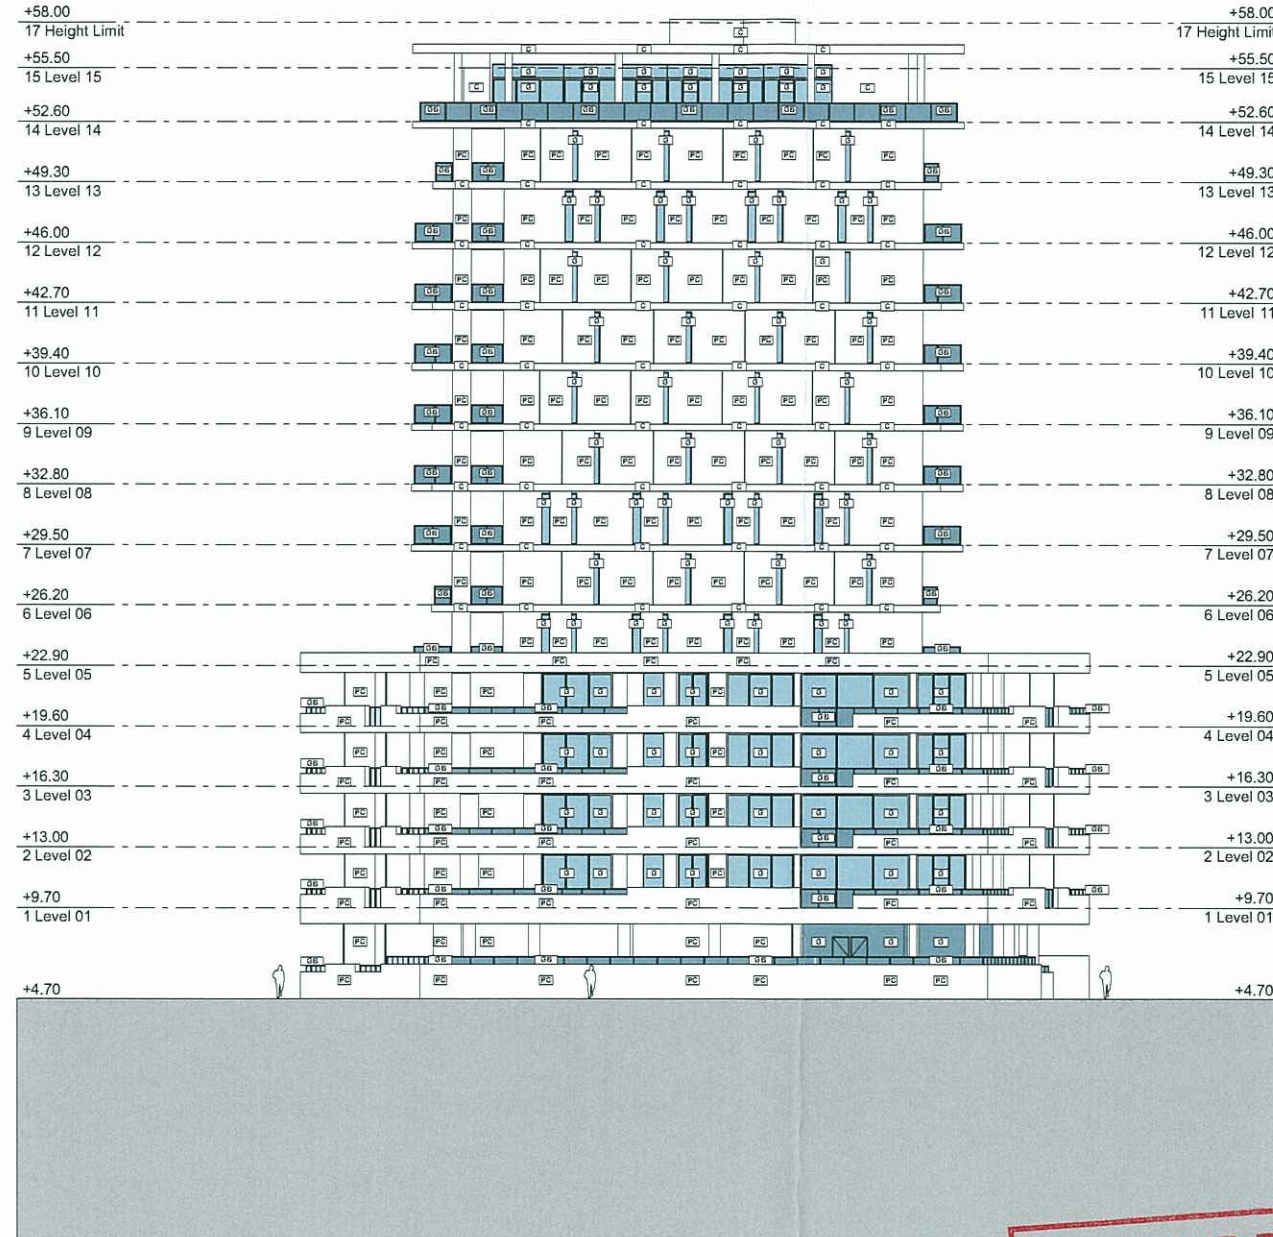

1 East Elevations

PLANS AND DOCUMENTS
referred to in the ULDA
APPROVAL dated 22/01/09

G Glazing
GB Glass Balustrade
C Concrete, Paint Finish
PC Concrete, White Pre-cast

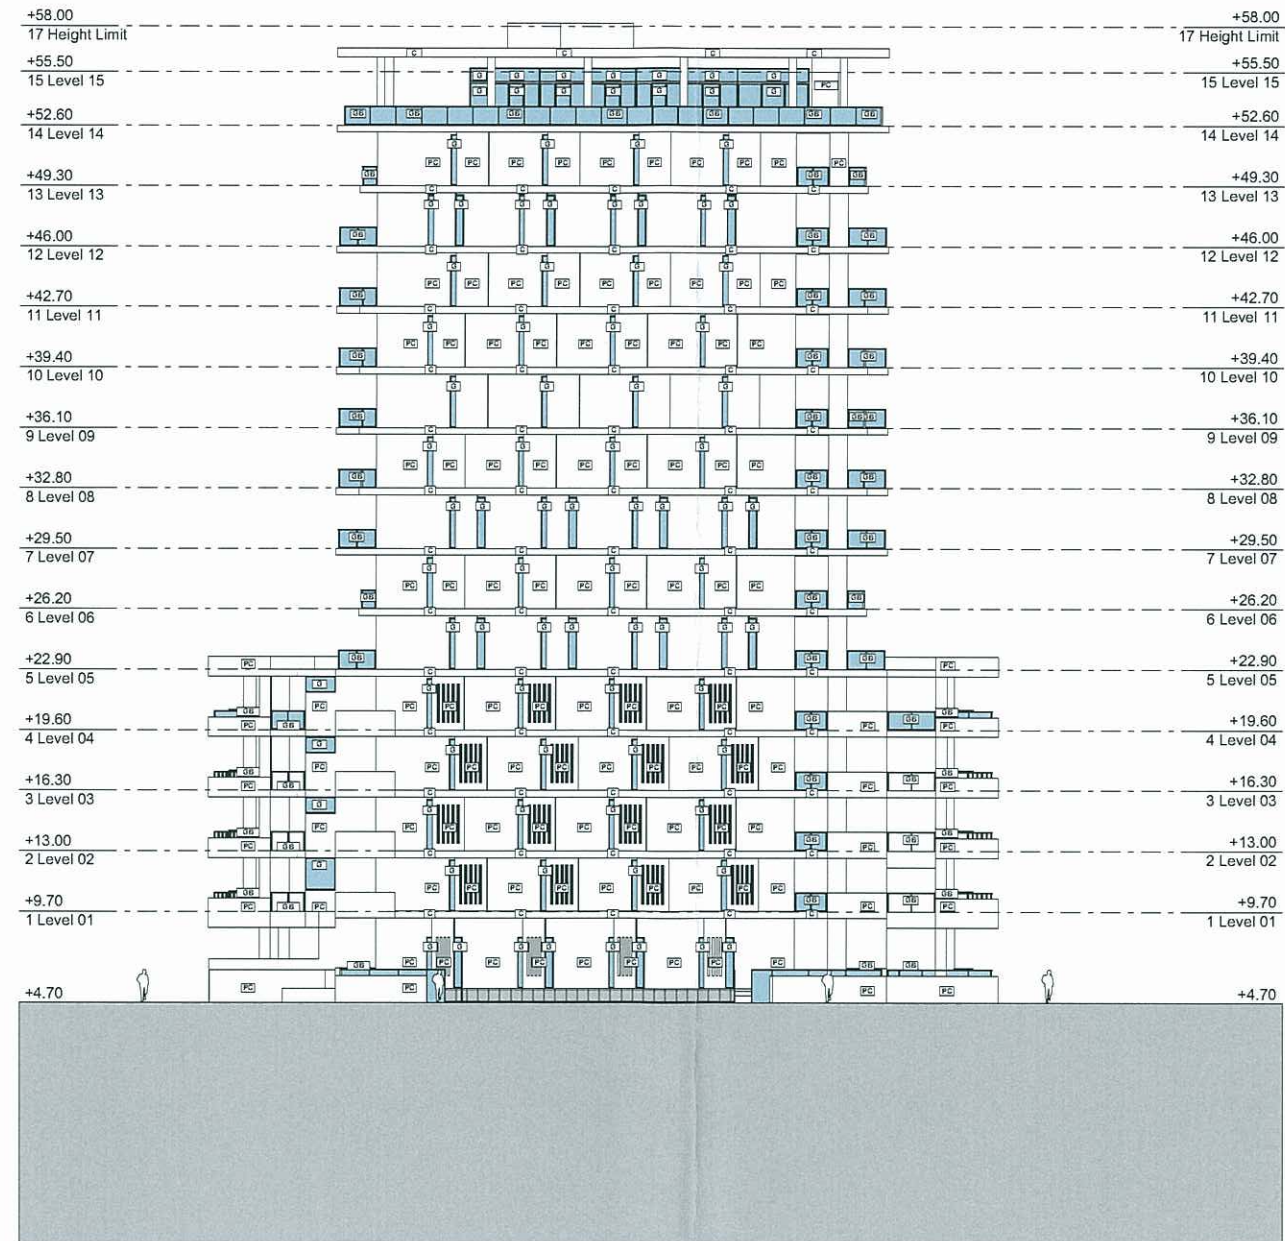

1 West Elevation

PLANS AND DOCUMENTS
referred to in the ULDA
APPROVAL dated 22/01/09



7	31/10/08	Primary - ULDA Submission
6	25/07/08	Primary - For Information
5	14/07/08	Primary - For Information
4	22/05/08	Primary - For Information
3	30/05/08	Primary - For Information
2	08/05/08	Primary - For Information
1	05/04/08	Primary - For Information

Issue	Date	Amendment
-------	------	-----------

apa
alex popov & associates
architects / planners
2 glen street / milsons point / nsw 2061 / australia
t 02 9555 5604 / f 02 9555 9258
e info@alexpopov.com.au abn 01 002 866 364

Client
BROOKFIELD MULTIPLEX
Level 17, 240 Queen Street - GPO Box 5213
Brisbane QLD 4000

Project
**Portside Wharf
STAGE 2 - BUILDING 2**

Title
**ELEVATIONS & SECTIONS
West Elevation**

Scale 1:200 @ A1 1:400 @ A3	Drawn By JP / RM / FB	Checked APA
Date DEC 2007	Project 0308	Drawing No. B2-A-1603 - 7

This drawing is copyright of Alex Popov Architects Pty. Ltd. and may not be used without written consent. Do not scale off this drawing. Use figured dimensions only. Verify all dimensions on site.

G Glazing
GB Glass Balustrade
CO1 Concrete, Paint Finish
CO2 Concrete, Paint Finish
CO3 Concrete, Paint Finish
PC2 Concrete, Pre-cast

**Brookfield
MULTIPLEX**
portside wharf
HAMILTON

6	31/10/08	Preliminary - ULDA Submission
7	25/07/08	Preliminary - For Information
8	14/07/08	Preliminary - For Information
9	27/06/08	Preliminary - For Information
4	3/05/08	Preliminary - For Information
3	08/05/08	Preliminary - For Information
2	18/04/08	Preliminary - For Information
1	03/04/08	Preliminary - For Information

Issue	Date	Amendment
-------	------	-----------

apa
alex popov & associates
architects / planners
2 glen street / milsons point / nsw 2061 / australia
t 02 9955 5604 / f 02 9955 9258
e info@alexpopov.com.au abn 01 002 866 364

Client
BROOKFIELD MULTIPLEX
Level 17, 240 Queen Street - GPO Box 5213
Brisbane QLD 4000


Project
**Portside Wharf
STAGE 2 - BUILDING 2**

Title
**ELEVATIONS & SECTIONS
Section A**

Scale 1:200 @ A1 1:400 @ A3	Drawn By JP / RM / FB	Checked APA
Date DEC 2007	Project 0308	Drawing No. B2-A-1604 - 8




This drawing is copyright of Alex Popov Architects Pty. Ltd. and may not be used without written consent. Do not scale off this drawing. Use figured dimensions only. Verify all dimensions on site.

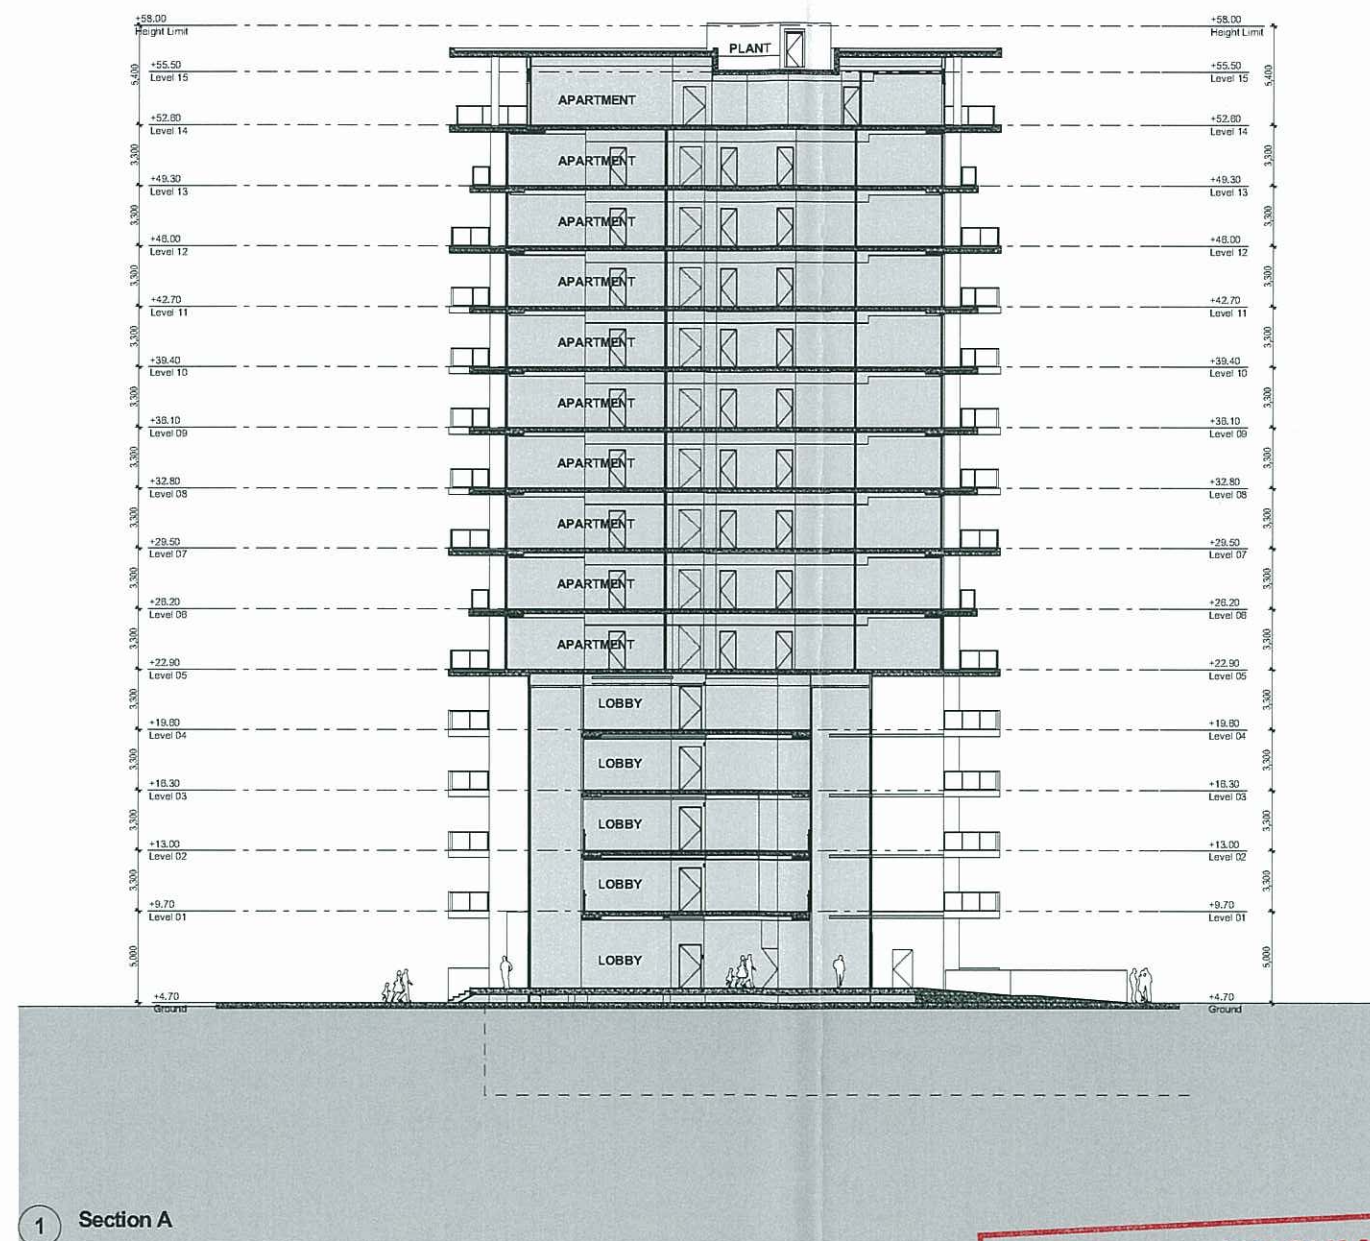

1 Section A

PLANS AND DOCUMENTS
referred to in the ULDA
APPROVAL dated 22/01/09

G Glazing
GB Glass Balustrade
CO1 Concrete, Paint Finish
CO2 Concrete, Paint Finish
CO3 Concrete, Paint Finish
PC2 Concrete, Pre-cast

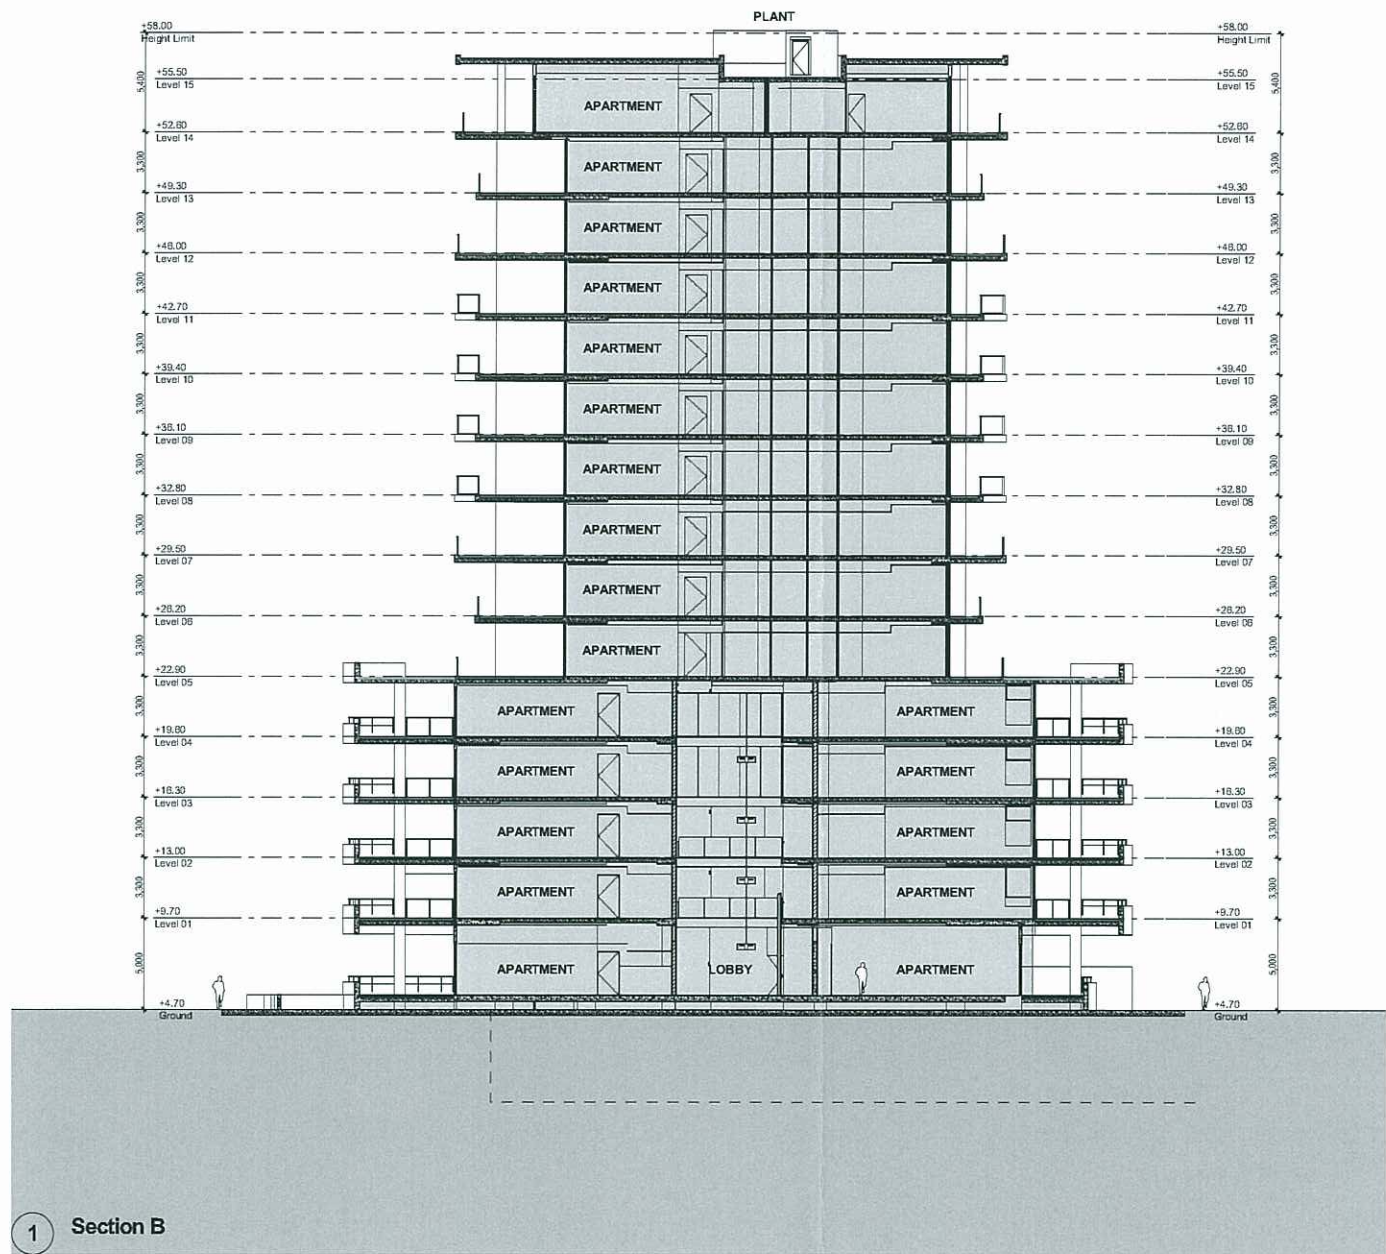

PLANS AND DOCUMENTS
referred to in the ULDA
APPROVAL dated 22/01/09

**Brookfield
MULTIPLEX**
portside wharf
HAMILTON

7	31/10/08	Primary - ULDA Submission
6	25/07/08	Primary - For Information
5	14/07/08	Primary - For Information
4	27/05/08	Primary - For Information
3	30/05/08	Primary - For Information
2	03/05/08	Primary - For Information
1	03/04/08	Primary - For Information

Issue	Date	Amendment
-------	------	-----------

apa
alex popov & associates
architects / planners
2 glen street / milsons point / nsw 2061 / australia
t 02 9955 5804 / f 02 9955 9258
e info@alexpopov.com.au abn 91 002 866 364

Client
BROOKFIELD MULTIPLEX
Level 17, 240 Queen Street - GPO Box 5213
Brisbane QLD 4000

Project
**Portside Wharf
STAGE 2 - BUILDING 2**


Title
**ELEVATIONS & SECTIONS
Section B**

Scale 1:200 @ A1 1:400 @ A3	Drawn By JP / RM / FB	Checked APA
-----------------------------------	--------------------------	----------------

Date DEC 2007	Project 0308	Drawing No. B2-A-1605	Rev. - 7
------------------	-----------------	--------------------------	-------------

This drawing is copyright of Alex Popov Architects Pty. Ltd. and may not be used without written consent. Do not scale off this drawing. Use figured dimensions only. Verify all dimensions on site.

G Glazing
GB Glass Balustrade
CO1 Concrete, Paint Finish
CO2 Concrete, Paint Finish
CO3 Concrete, Paint Finish
PC2 Concrete, Pre-cast

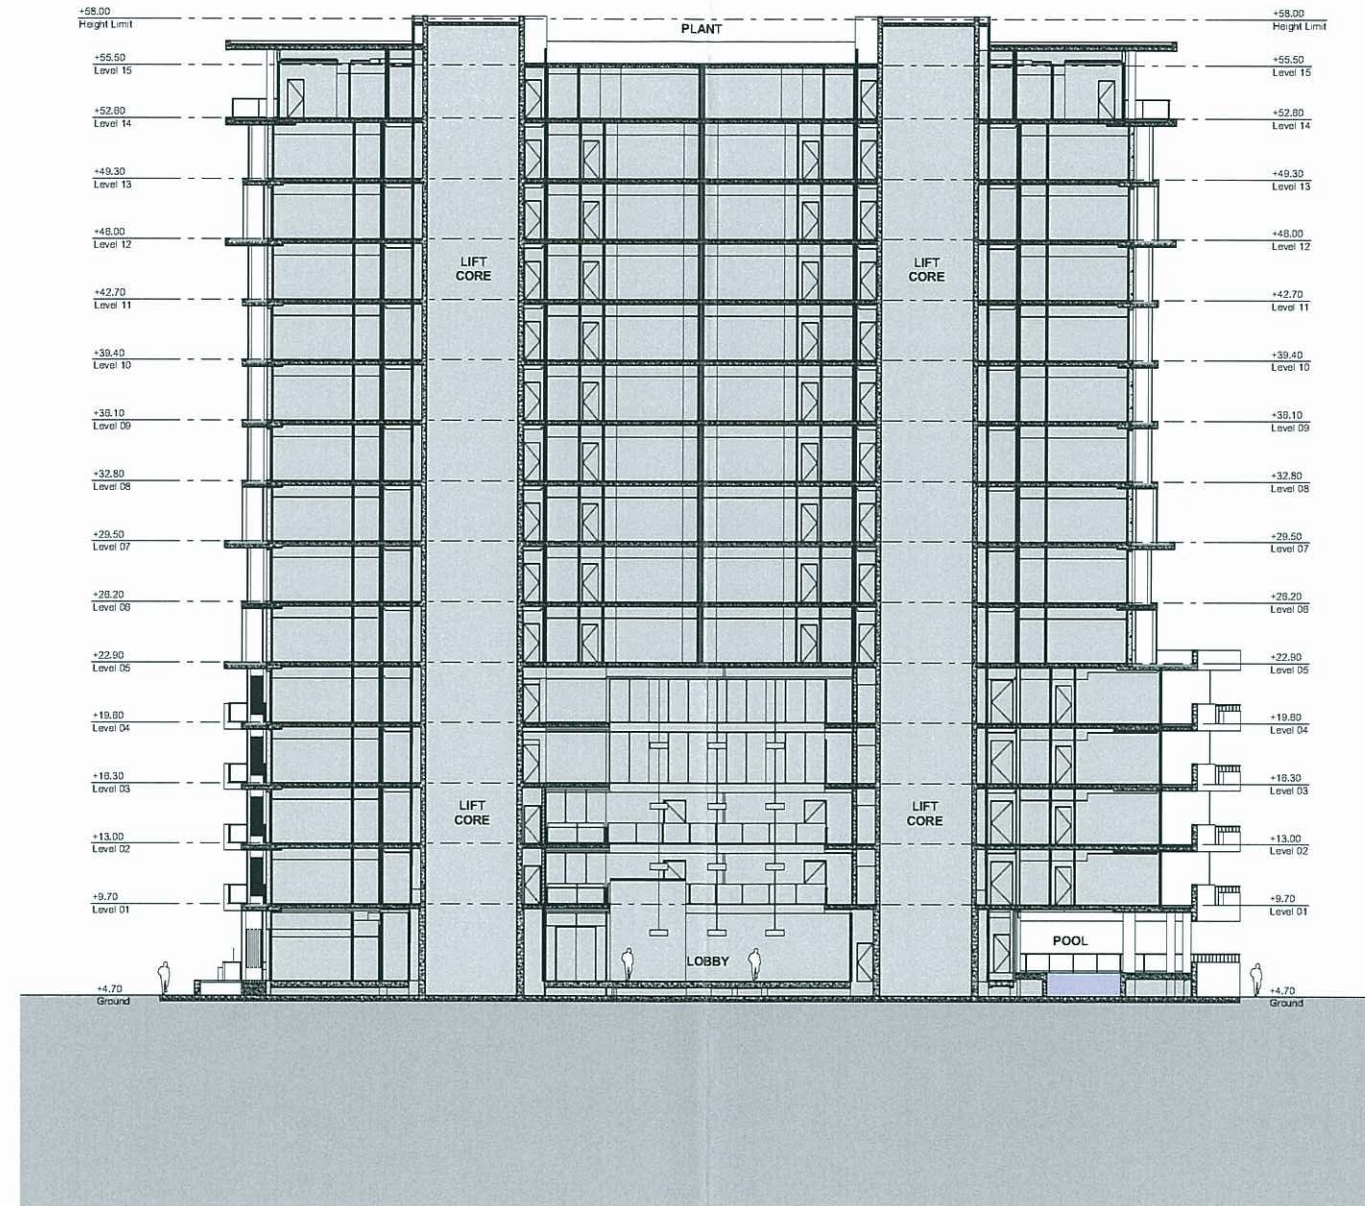

**Brookfield
MULTIPLEX**
portside wharf
HAMILTON

5	31/10/08	Preliminary - ULDA Submission
7	25/07/08	Preliminary - For Information
8	14/07/08	Preliminary - For Information
2	27/05/08	Preliminary - For Information
4	30/05/08	Preliminary - For Information
3	08/05/08	Preliminary - For Information
2	18/04/08	Preliminary - Plant Room and Roof Amended
1	03/04/08	Preliminary - For Information

Issue	Date	Amendment
-------	------	-----------

apa

alex popov & associates
architects / planners
2 glen street / milsons point / nsw 2061 / australia
t 02 9555 5604 / f 02 9555 9258
e info@alexpopov.com.au abn 91 002 866 364

Client
BROOKFIELD MULTIPLEX
Level 17, 240 Queen Street - GPO Box 5213
Brisbane QLD 4000

Project
**Portside Wharf
STAGE 2 - BUILDING 2**

Title
**ELEVATIONS & SECTIONS
Section C**

Scale 1:200 @ A1 1:400 @ A3	Drawn By JP / RM / FB	Checked APA
-----------------------------------	--------------------------	----------------

Date DEC 2007	Project 0308	Drawing No. B2-A-1606	Rev. 8
------------------	-----------------	--------------------------	-----------



This drawing is copyright of Alex Popov Architects Pty. Ltd. and may not be used without written consent. Do not scale off this drawing. Use figured dimensions only. Verify all dimensions on site.

PLANS AND DOCUMENTS
referred to in the ULDA
APPROVAL dated 22/01/09