




DA ISSUE

PROPERTY AREA

SITE	AREA (m ²)
LOT 11 ON RP 845909 - PARISH OF NORTH BRISBANE - COUNTY OF STANLEY	3288.84

LEGEND

AWP	AIR / WATER POINT
CC1	CANOPY COLUMN - REFER STRUC. ENG. FOR DETAIL
ECC	EXISTING CANOPY COLUMN
EFD	EXISTING FUEL DISPENSER
ESP	EXISTING SIGNAGE PYLON
NFD	NEW FUEL DISPENSER - REFER FUEL ENG. FOR DETAIL
RSP	RELOCATED SECONDARY SIGNAGE PYLON

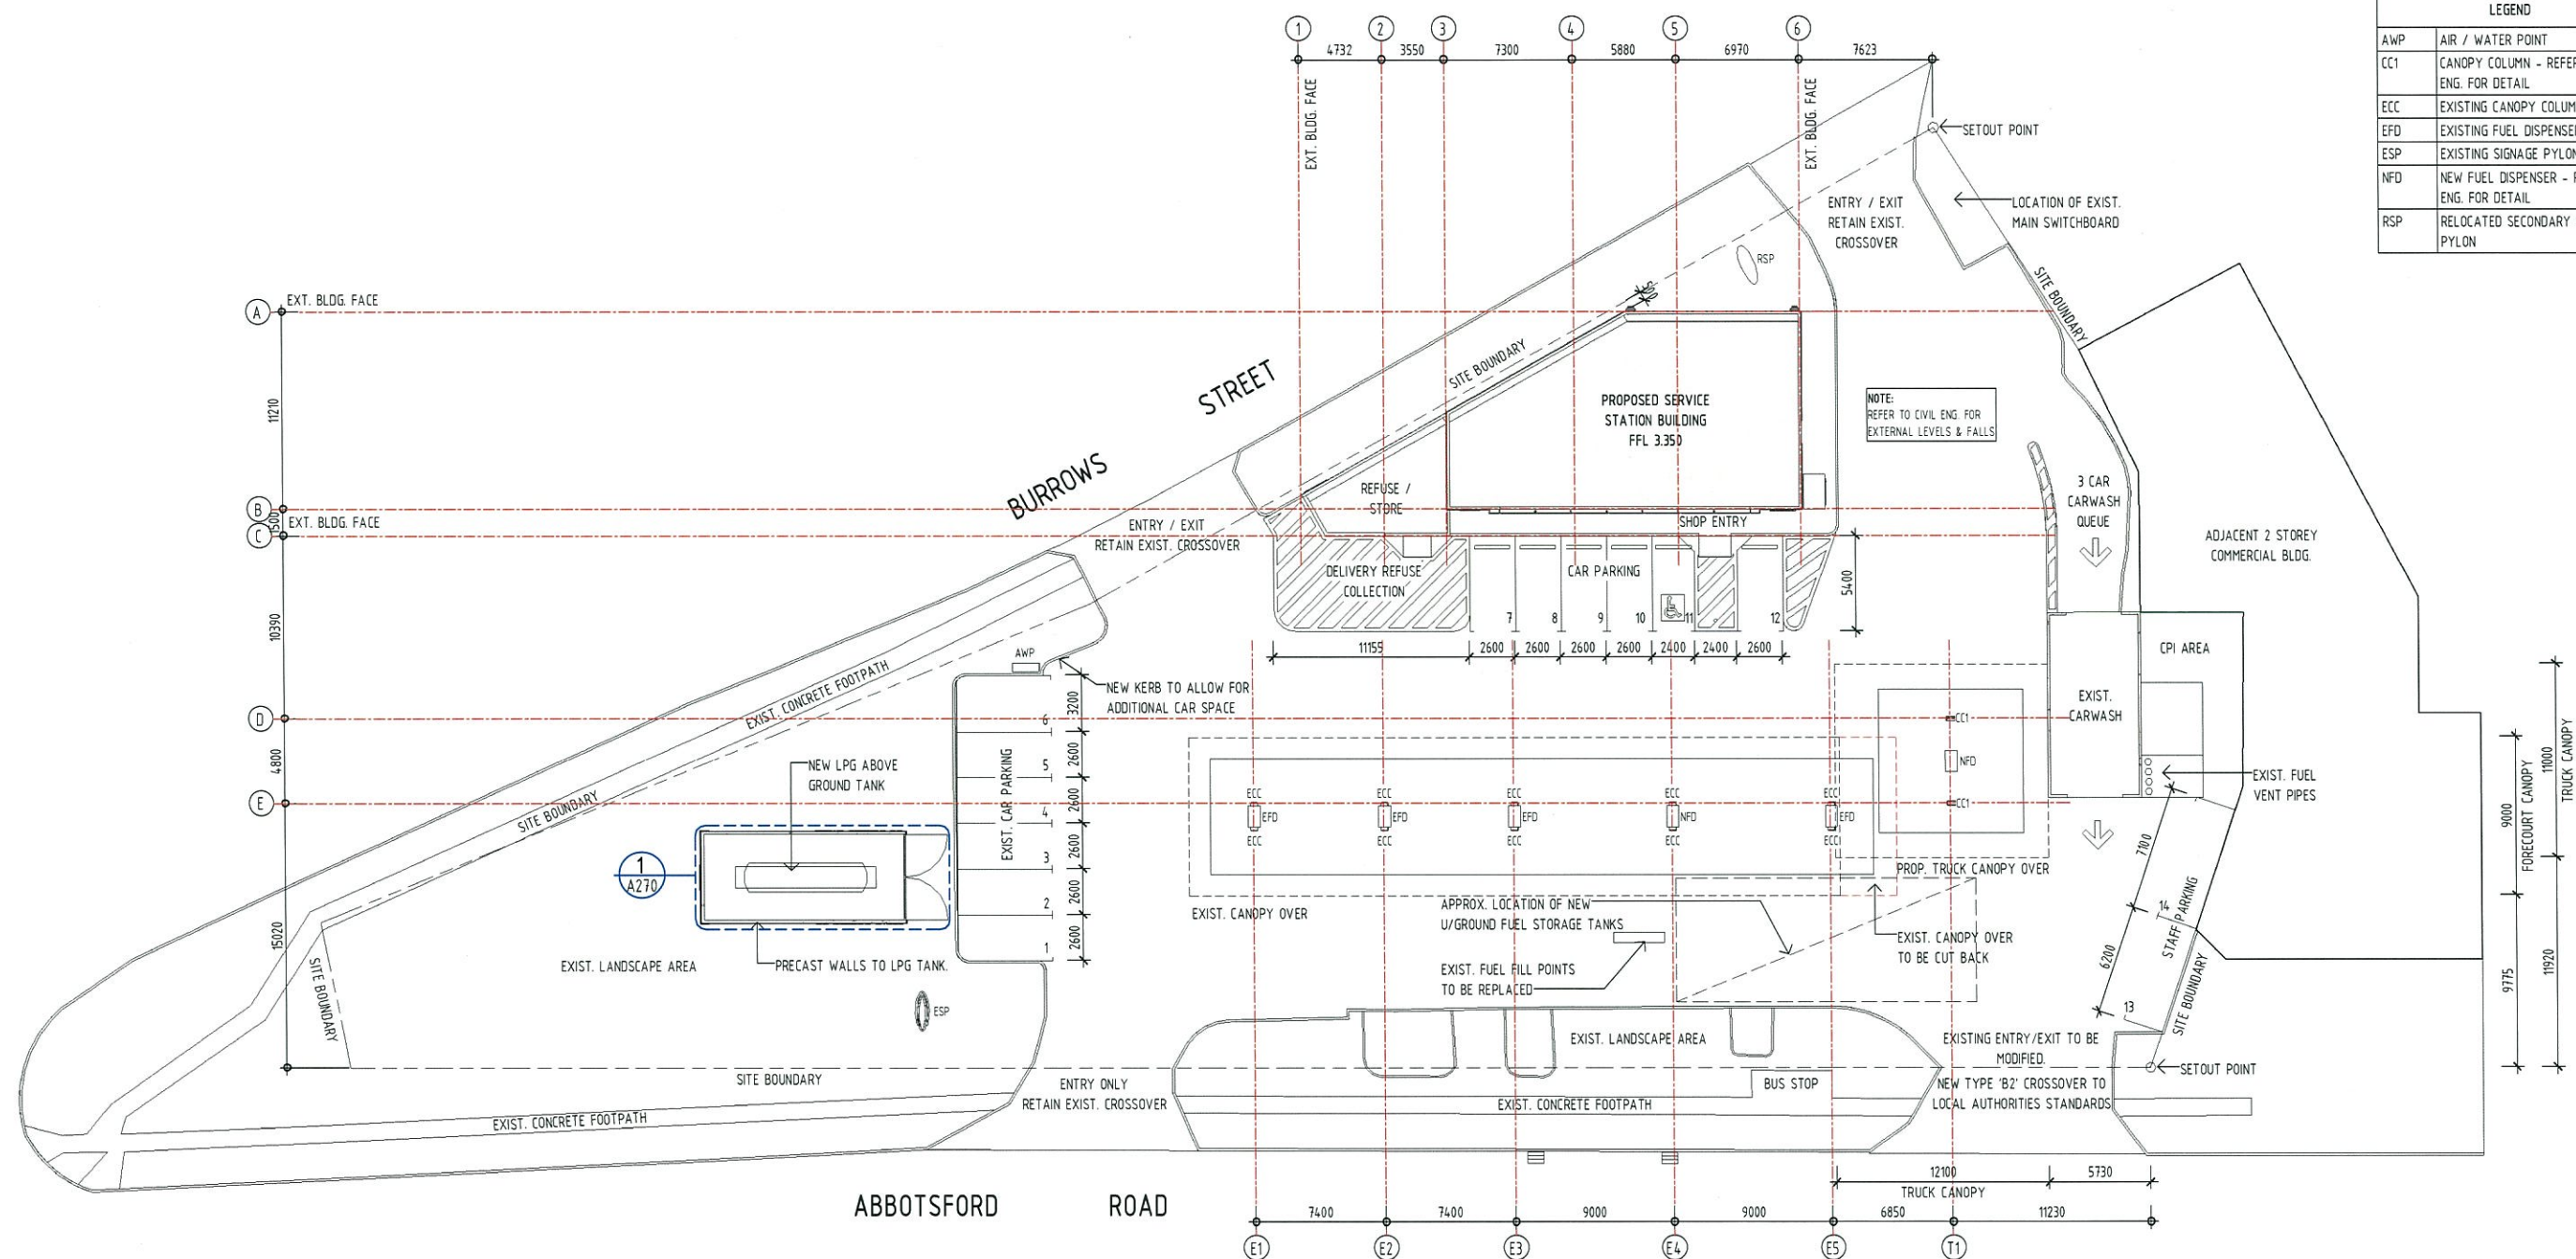

1 PROPOSED SITE PLAN

1 : 200

The aboveground LPG tank is to be screened on all sides, excluding gate entry, with landscaping treatment that is a minimum of 500mm high.

AMENDED IN RED

29 SEP 2015

By: Tom Barker (name)
MEDQ

PLANS AND DOCUMENTS
referred to in the PDA APPROVAL

07 OCT 2015

MEDQ

CONSULTING ENGINEER



- commercial / industrial / retail
- fast food restaurant design
- travel centre / service stations
- project concept to completion


© 2011 copyright, all rights reserved.
This drawing is the copyright property of VERVE BUILDING DESIGN and must not be used or duplicated without authorisation.
Do not scale this drawing.
Check all dimensions on site prior to commencement of works.

Rev	Date	Drn	Description	Appr
A	13/07/2015	SS	ISSUE FOR INFORMATION	
B	28/07/2015	SS	ISSUE FOR INFORMATION	
C	07/08/2015	SS	ISSUE FOR INFORMATION - NOT FOR PRICING	
D	13/08/2015	GN	ISSUE FOR INFORMATION	
E	25/08/2015	SS	ISSUE FOR BUILDING APPROVAL	
F	26/08/2015	SS	AMENDED ISSUE FOR DEVELOPMENT APPROVAL	

Project Description PROP. NEW CONTROL BLDG & SITE ALTERATIONS TO EXIST. SERVICE STATION ABBOTSFORD ROAD, BOWEN HILLS	
Scale @A1 1 : 200	Date JUL - 2015
Drawn SS	Approved By GN

Drawing Title
PROPOSED SITE PLANJob Number - Drawing Number
14032 A101Revision
F


The aboveground LPG tank is to be screened on all sides, excluding gate entry, with landscaping treatment that is a minimum of 500mm high.

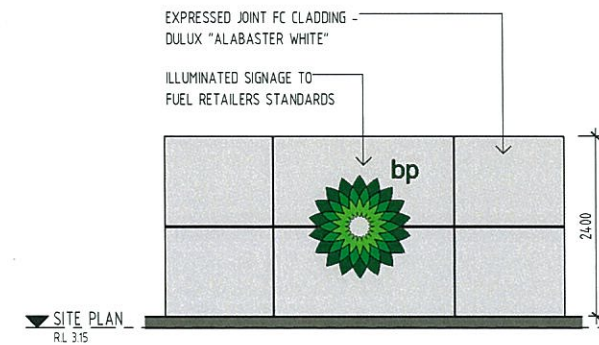


2 LPG ENCLOSURE - 1
1:50




3 LPG ENCLOSURE - 2
1:50

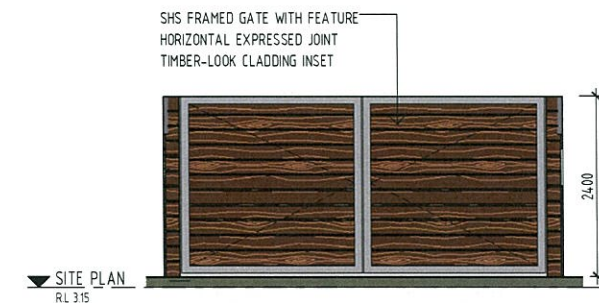

4 LPG ENCLOSURE - 4
1:50

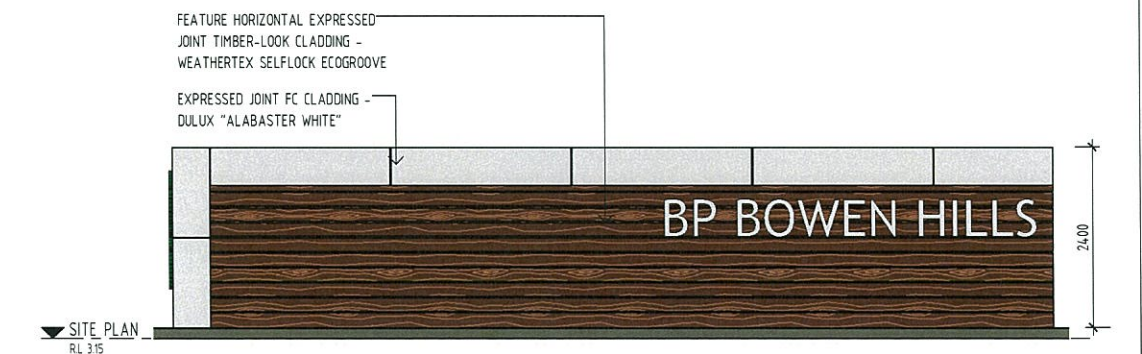

5 LPG ENCLOSURE - 3
1:50

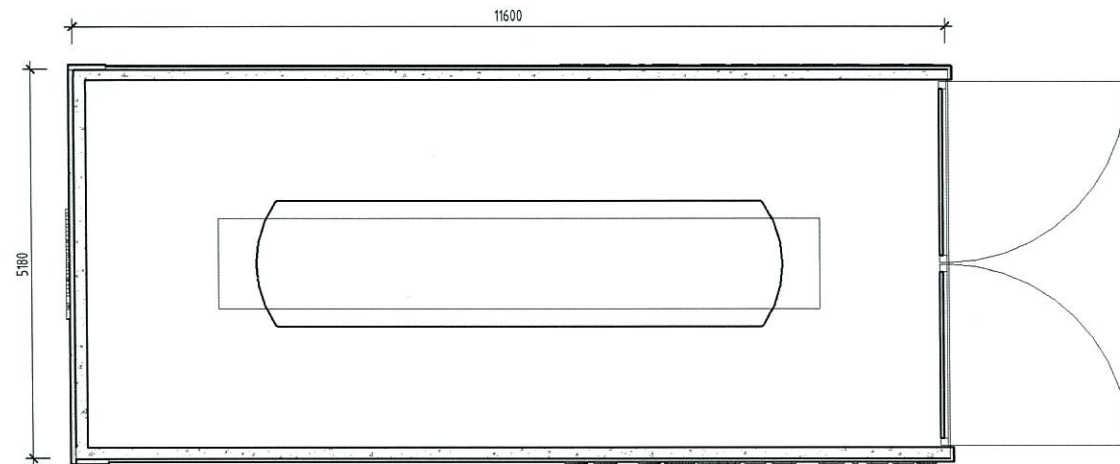

1 LPG ENCLOSURE
A101 1:50


AMENDED IN RED

29 SEP 2015

By: Tom Barker (name)
MEDQ



6 LPG ENCLOSURE 1

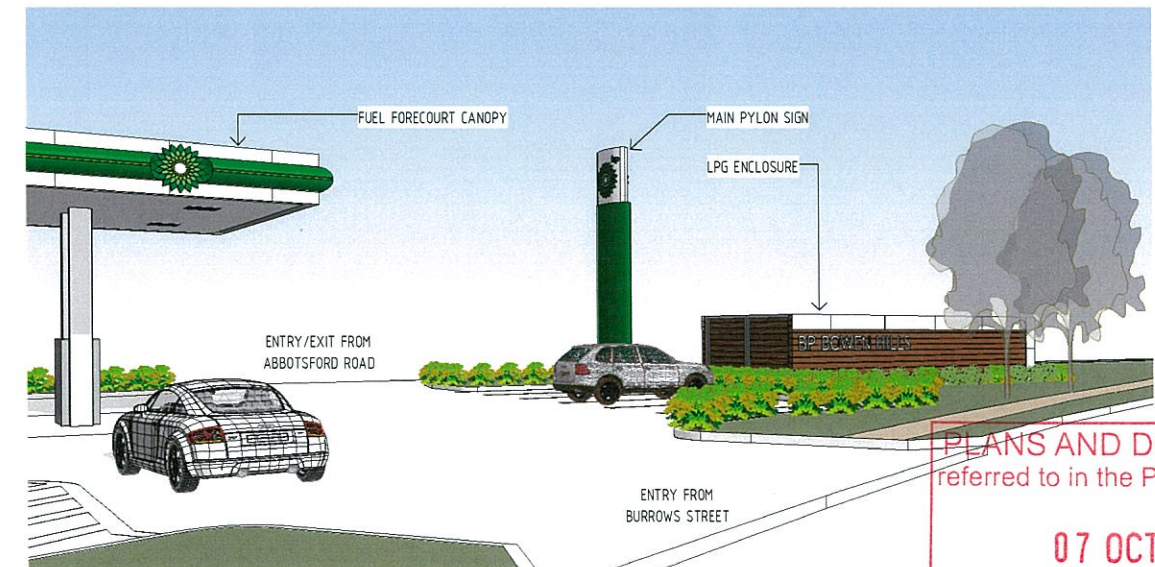

7 LPG ENCLOSURE 2

PLANS AND DOCUMENTS
referred to in the PDA APPROVAL

07 OCT 2015

MEDQ

CONSULTING ENGINEER



BUILDING DESIGNERS LICENCE No. 1002212
257 BUNYA ROAD, ARANA HILLS, QLD, 4054
PH 0412 354 763
E: gavin@vervebd.com.au

commercial / industrial / retail
fast food restaurant design
travel centre / service stations
project concept to completion



© 2011 copyright, all rights reserved.
This drawing is the copyright & property of VERVE BUILDING DESIGN and must not be used or duplicated without authorisation.
Do not scale this drawing.
Check all dimensions on site prior to commencement of works.

Rev	Date	On	Description	Appr
A	26/08/2015	SS	AMENDED ISSUE FOR DEVELOPMENT APPROVAL	

Project Description	PROP. NEW CONTROL BLDG & SITE ALTERATIONS TO EXIST. SERVICE STATION ABBOTSFORD ROAD, BOWEN HILLS
Scale	A1 1:50
Date	AUG - 2015
Drawn	SS
Approved By	GN

Drawing Title
LPG ENCLOSURE

Job Number - Drawing Number
14032 A270
Revision
A

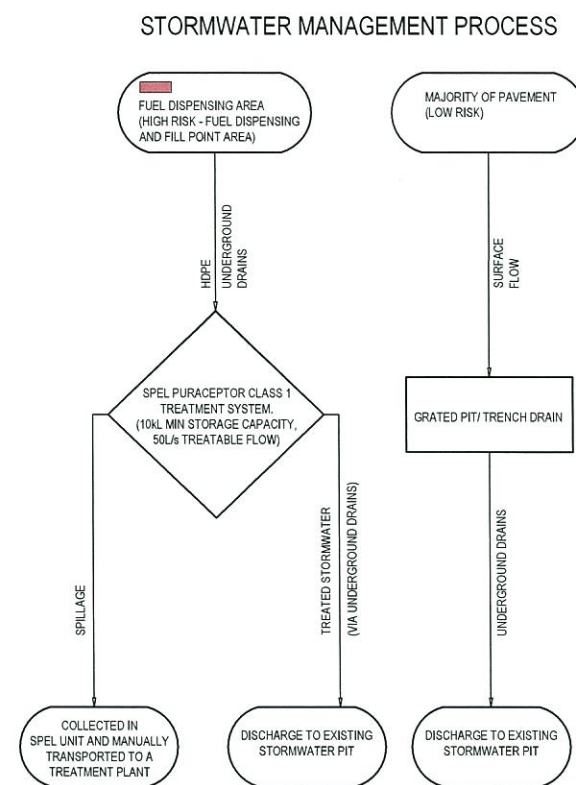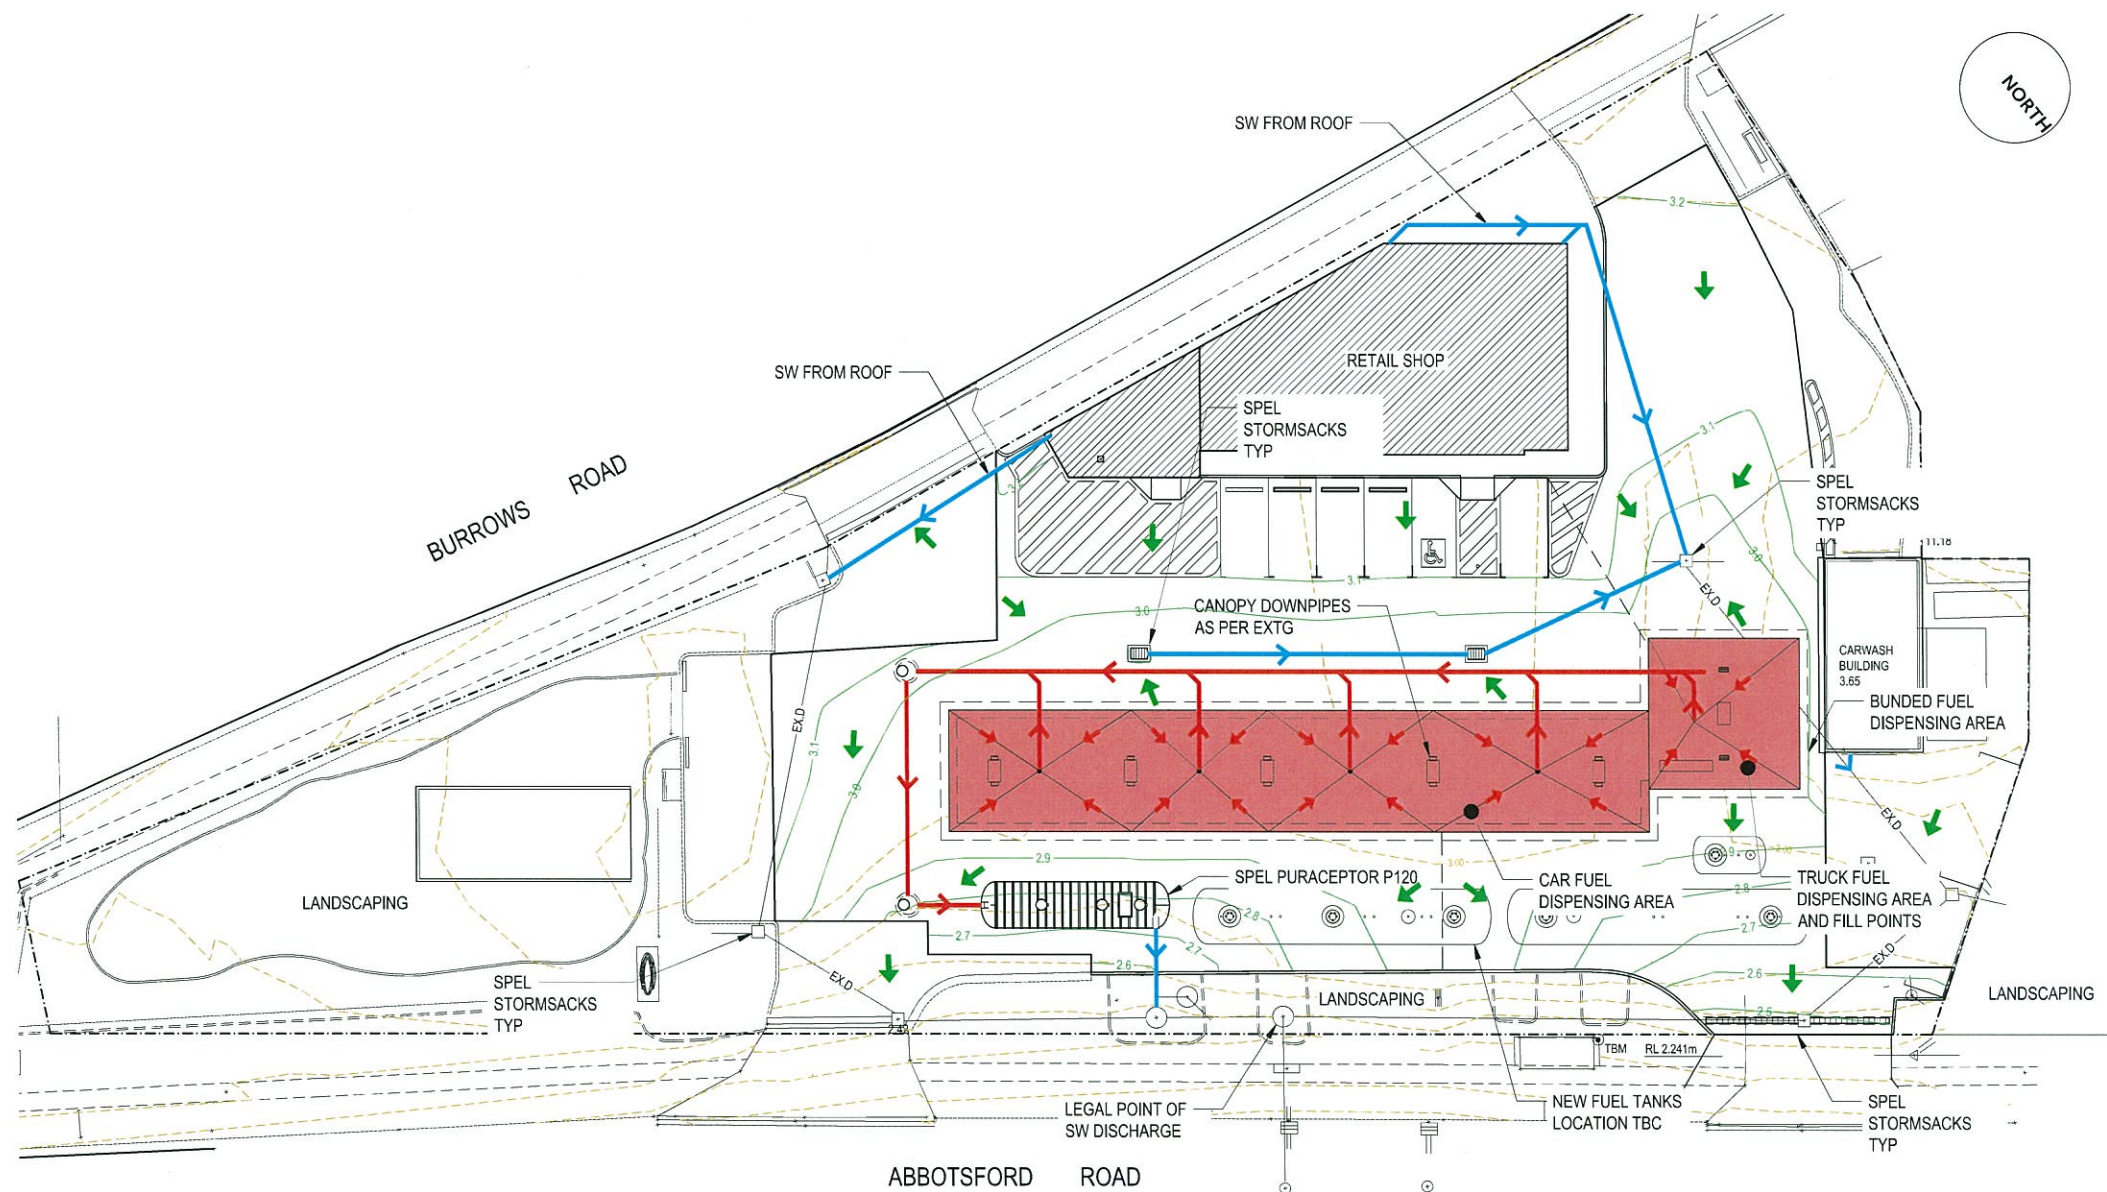

All fuel spillage (resulting from individual fuel bowzers or from tankers refilling the storage tanks) will be directed into the SPEL Purceptor.

STORMWATER QUALITY MANAGEMENT PLAN

SCALE 1:200

LEGEND

	HIGH RISK CONTAMINATED AREA (CATCHMENT FOR SPEL TREATMENT SYSTEM)		DIRECTION OF SURFACE FALL (PROPOSED)
	PROPOSED NEW STORMWATER CATCH PIT		PROPOSED NEW STORMWATER LINE (DISCHARGE FROM HIGH RISK AREAS)
	PROPOSED NEW STORMWATER MANHOLE		PROPOSED NEW STORMWATER LINE (DISCHARGE FROM LOW RISK AREAS)
	EXISTING SURFACE CONTOURS		EXISTING STORMWATER LINE
	PROPOSED SURFACE CONTOURS (SUBJECT TO DETAIL DESIGN)		
			EX.D

AMENDED IN RED

28 SEP 2015

By: EAMON McDERMOT (name)
MEDQ

PLANS AND DOCUMENTS referred to in the PDA APPROVAL

07 OCT 2015

MEDQ

REV	DATE	COMMENTS
A	21.08.15	ISSUED FOR APPROVAL
B	24.09.15	ISSUED FOR APPROVAL

COPYRIGHT
© CLEAR SKY ENGINEERING PTY LTD (CSE) ALL RIGHTS RESERVED. THIS DOCUMENT IS AND SHALL REMAIN THE PROPERTY OF CSE, AND MAY NOT BE REPRODUCED OR DISCLOSED TO ANY PARTY WITHOUT WRITTEN PERMISSION FROM CSE.

DISCLAIMER
DO NOT SCALE THE DRAWINGS. THEY SHOW DESIGN INTENT ONLY AND MAY NOT BE TO SCALE. IF IN DOUBT, ASK. ALL DIMENSIONS GIVEN ARE IN mm UNO.

Clear Sky Engineering
CIVIL
STRUCTURAL

07 3102 4029
info@clearskyengineering.com.au
clearskyengineering.com.au
PO Box 386,
Tooewong DC QLD 4066
5/414 Upper Roma St,
Brisbane QLD 4000
ABN 30 443 170 097

ARCHITECT	DESIGNED	CHECKED	DATE
VERVE BUILDING DESIGN & CONCEPTS	TJP	TJP	09/15
	JY	1:200	A1

PROJECT	CLIENT
PROPOSED NEW CONTROL BUILDING BP BOWEN HILLS, 230 ABBOTSFORD RD BOWEN HILLS QLD 4006	PLAN B WHITSUNDAY

TITLE	PROJECT NO	DWG NO	REV
STORMWATER QUALITY MANAGEMENT PLAN	CSE14096	C100	B