


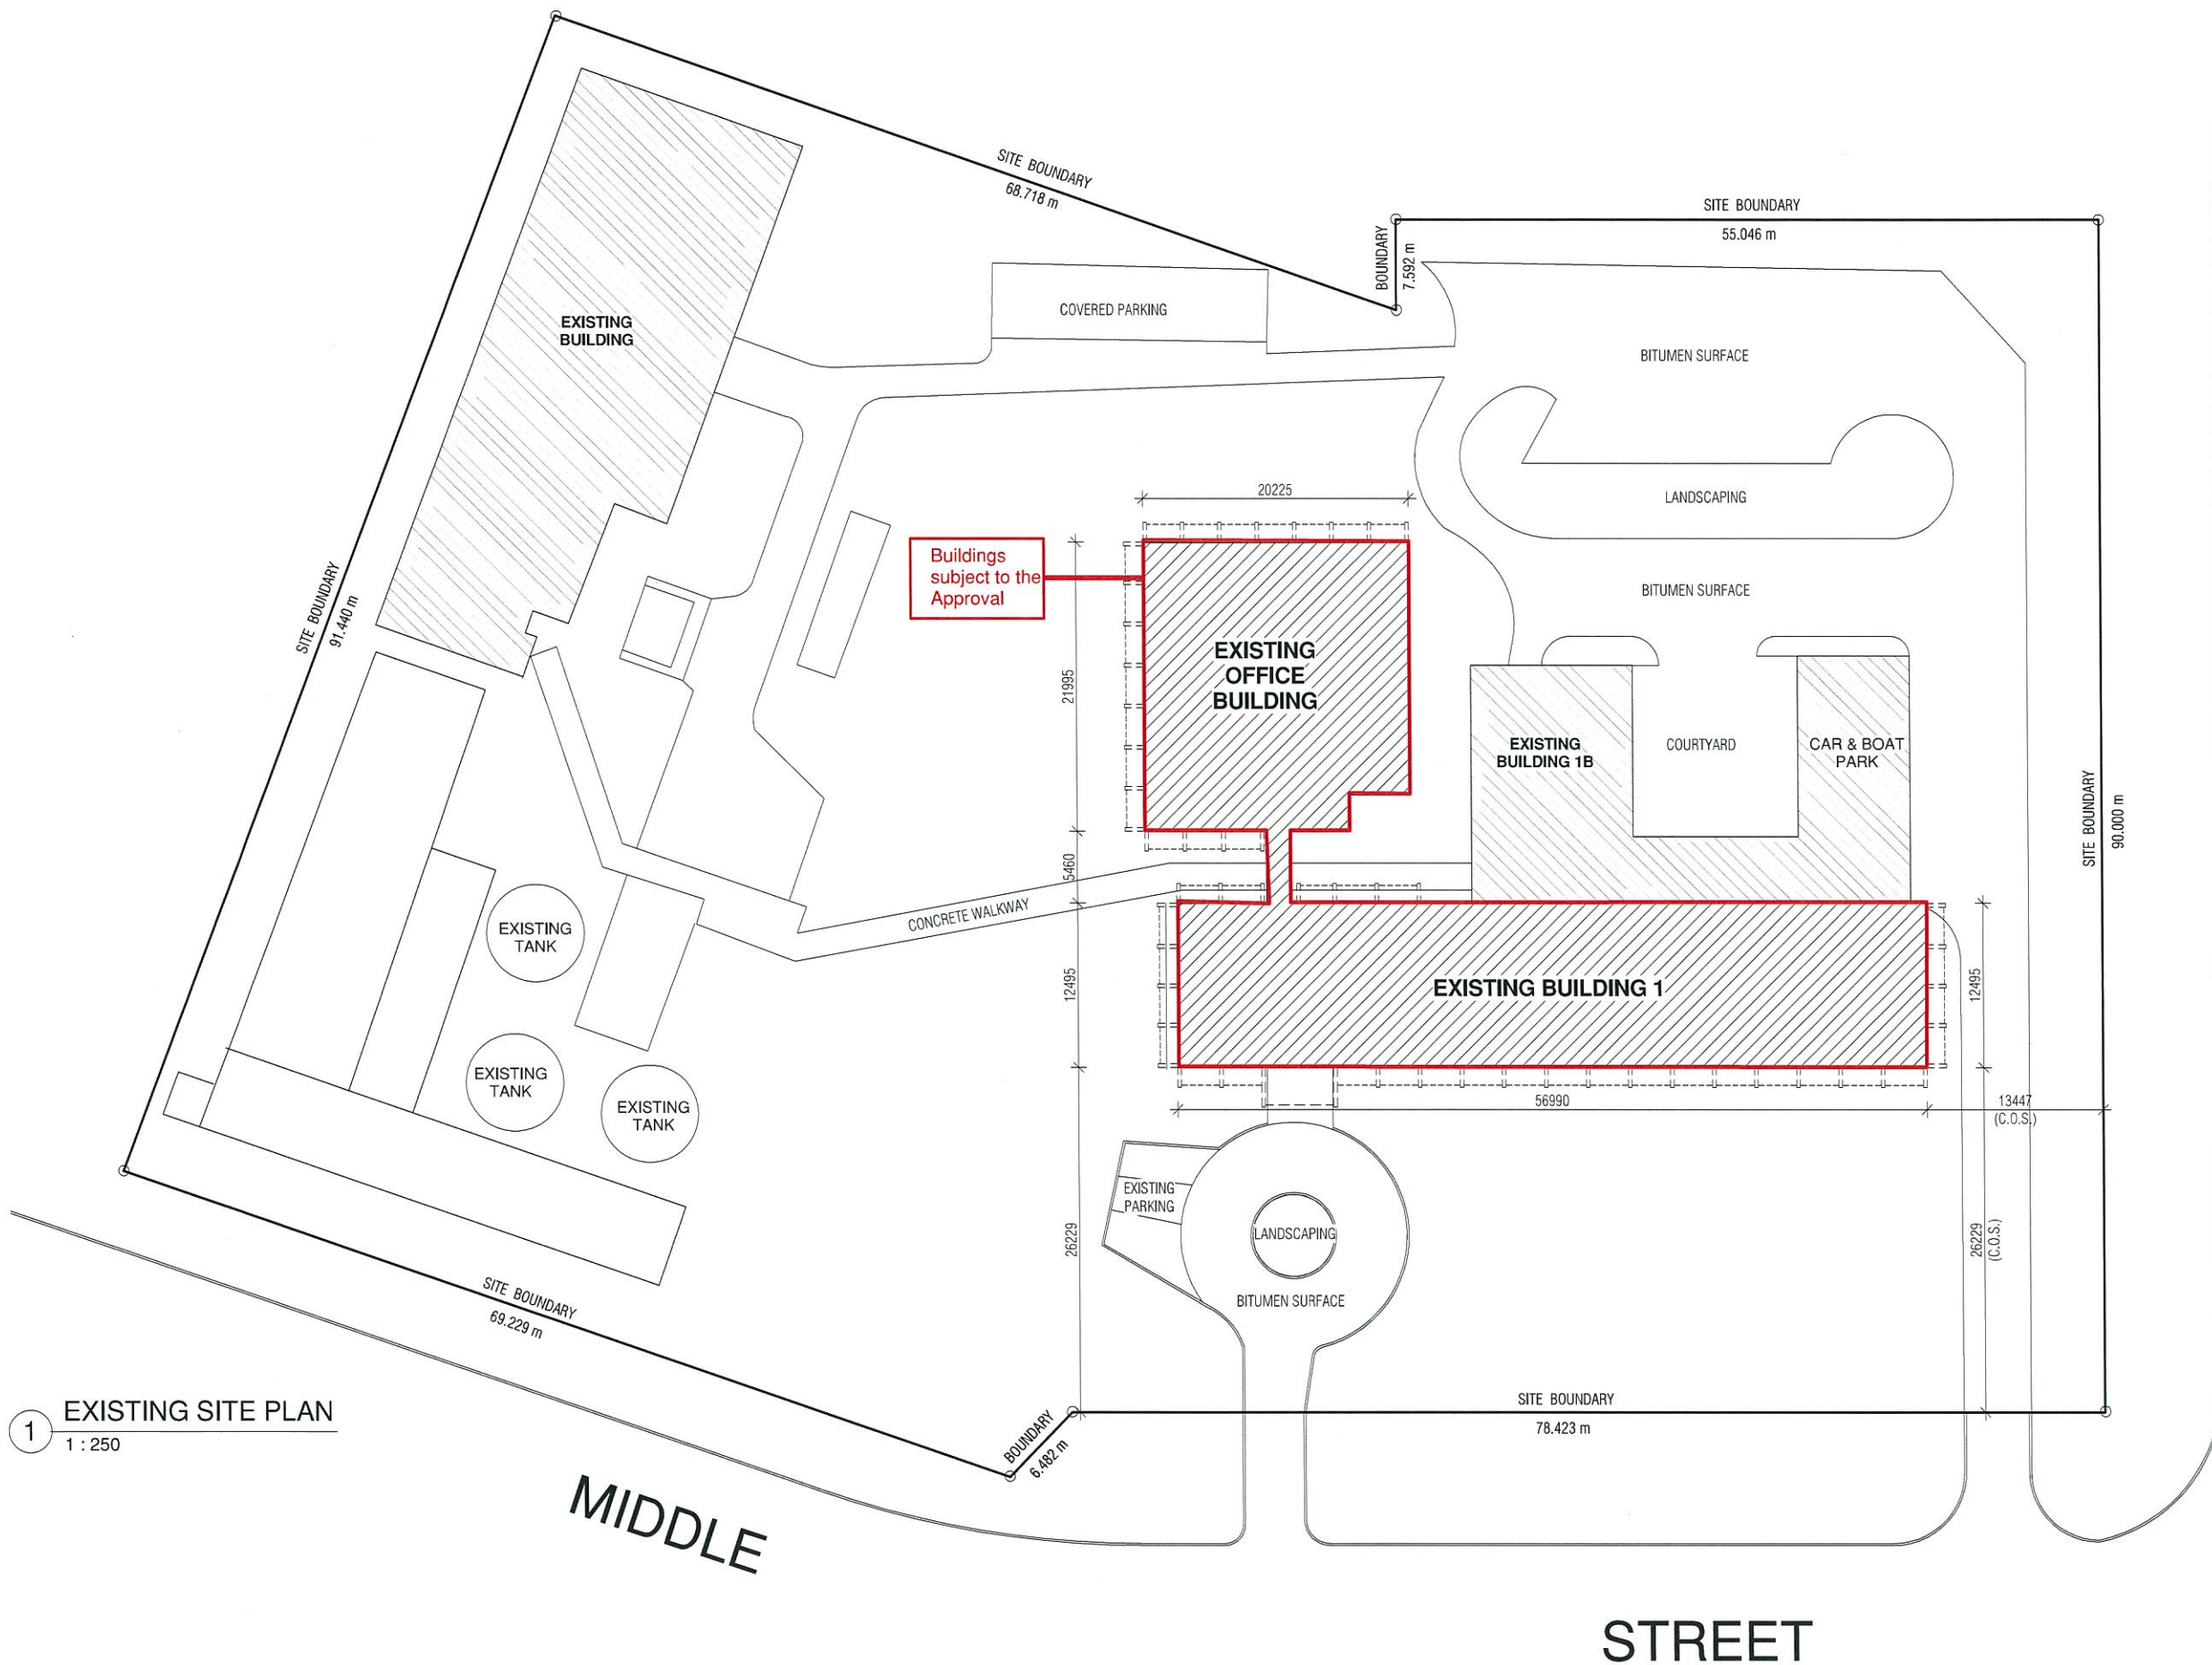


1 EXISTING SITE PLAN
1 : 250

NOTE - ALL DIMENSIONS MUST BE CHECKED
ON SITE PRIOR TO COMMENCEMENT OF ANY
CONSTRUCTION WORK

REV.	DESCRIPTION	DATE	ISSUED BY
1	INITIAL ISSUE	22/07/15	LB

IN ASSOCIATION WITH

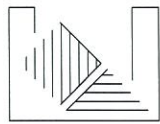

BATRA DESIGN STUDIO
QBSA LICENCE NUMBER - 1280705
MOBILE - 0423 20 8347
EMAIL - lalit_arch@yafaroo.com.au

SCALE:	1 : 250	CHECKED BY: LALIT BATRA (QBSA LICENCE NUMBER 1280705)
DRAWN BY:	LB	
C:\Rebel League\Alder Con\ATC Redland Bay\EXISTING FLOOR PLAN.dwg		

PROJECT:	ALTERATION & RENOVATION TO EXISTING FACILITY
ADDRESS:	233 MIDDLE STREET, CLEVELAND
CLIENT:	AUSTRALIAN INDUSTRY TRADE COLLEGE
TITLE:	EXISTING SITE PLAN

SHEET No.	REV.
SK01	1
PROJECT No.	012015

AMENDED IN RED
- 2 OCT 2015
By: *Bandra Bauda* (name)
MEDQ


PLANS AND DOCUMENTS
referred to in the PDA APPROVAL
- 7 OCT 2015
MEDQ

NOT FOR CONSTRUCTION

PLANS AND DOCUMENTS
referred to in the PDA APPROVAL

-7 OCT 2015

MEDQ

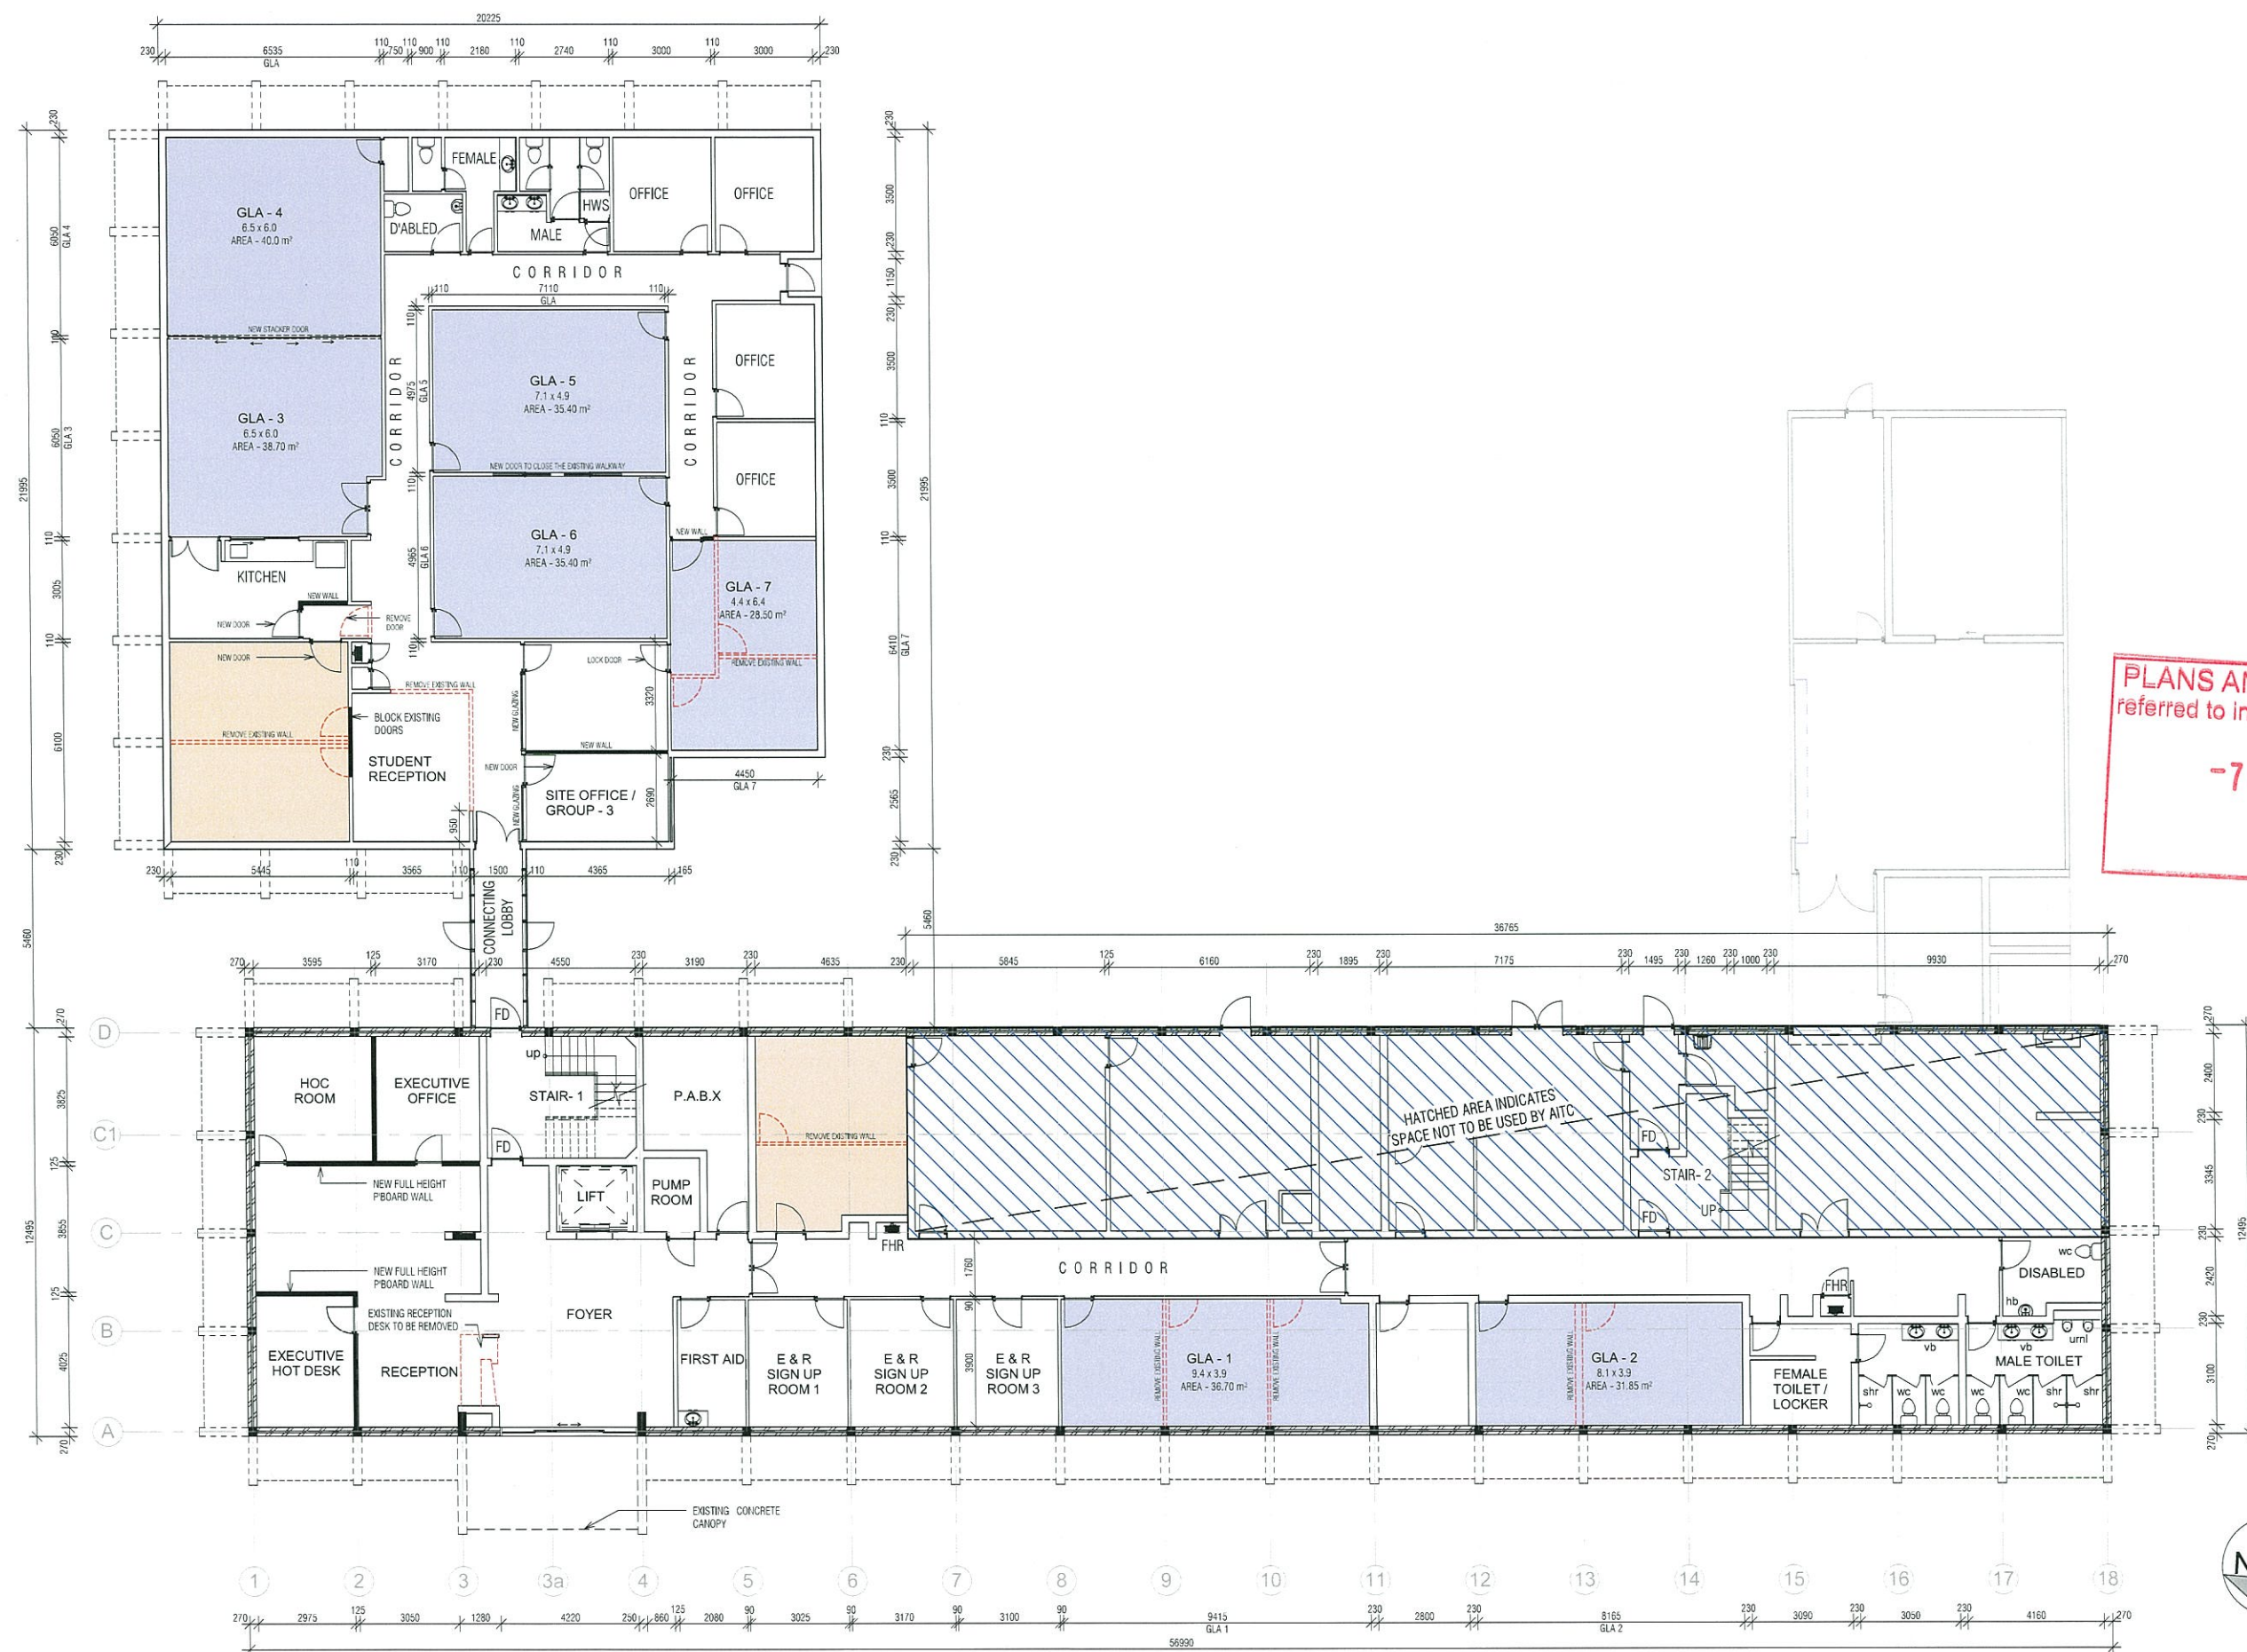


AREA LEGEND			
	WALL REMOVED		
	WALL ADDED		
	NEW GLA		
	NEW OFFICE		

NOTE - ALL DIMENSIONS MUST BE CHECKED
ON SITE PRIOR TO COMMENCEMENT OF ANY
CONSTRUCTION WORK

**PROPOSED GROUND
FLOOR PLAN**
1 : 100

REV.	DESCRIPTION	DATE	ISSUED BY
1	INITIAL ISSUE	22/07/15	LB

IN ASSOCIATION WITH

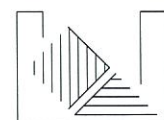

BATRA DESIGN STUDIO
QBSA LICENCE NUMBER - 1280705
MOBILE - 0423 20 8347
EMAIL - laiti_arch@yahoo.com.au

SCALE	As indicated	CHECKED BY: LAITI BATRA (QBSA LICENCE NUMBER 1280705)
DRAWN BY:	LB	
C:\Rebel League\Alder Con\AITC Redland Bay\PROPOSED FLOOR PLAN.rvt		

PROJECT:	ALTERATION & RENOVATION TO EXISTING FACILITY
ADDRESS:	233 MIDDLE STREET, CLEVELAND
CLIENT:	AUSTRALIAN INDUSTRY TRADE COLLEGE
TITLE:	PROPOSED GROUND FLOOR PLAN

SHEET No.	REV.
SK03	1
PROJECT No.	012015