


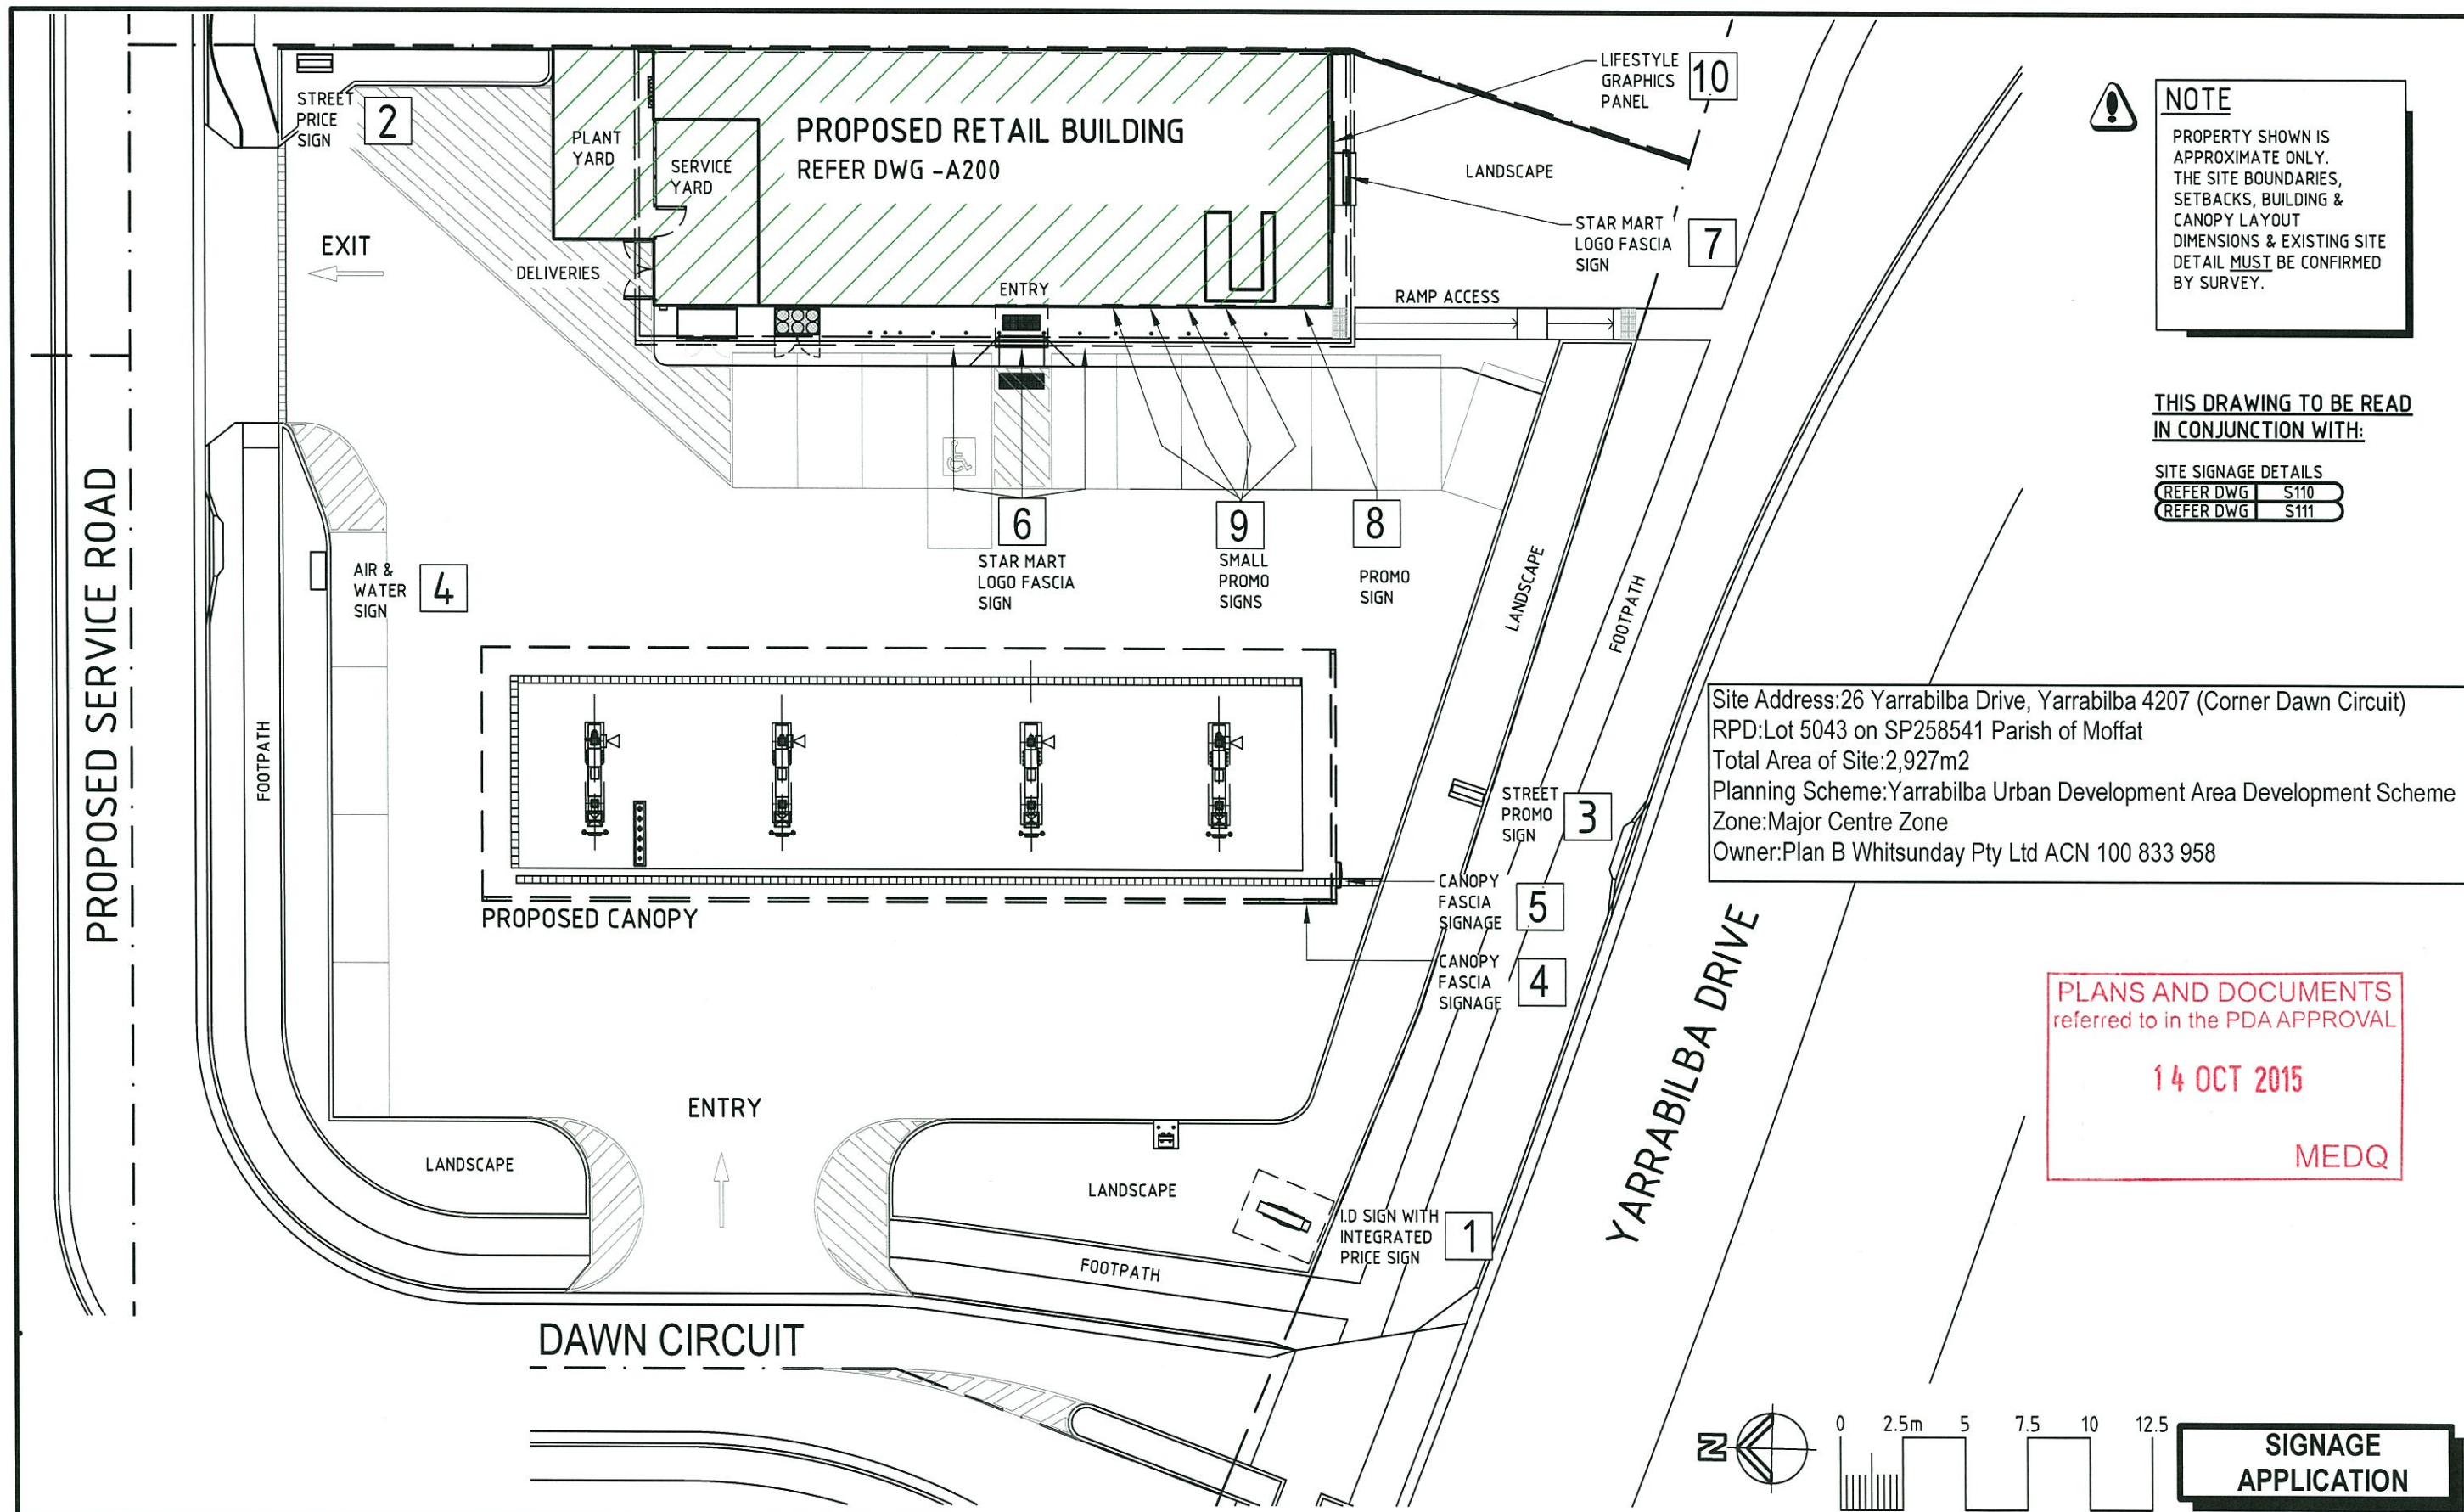



REV.	BY	DATE	DESCRIPTION OF CHANGE
REVISION			

PROJECT	YARRABILBA - QLD YARRABILBA DRIVE
---------	--------------------------------------

TITLE	PROPOSED SITE LAYOUT
-------	----------------------

DRAWN	PI	DATE	18.8.15	APPROVED		DATE	
SCALE	1:250	SIZE	A3	DRAWING No.	11222-S100	REV.	PI

SIGNAGE APPLICATION

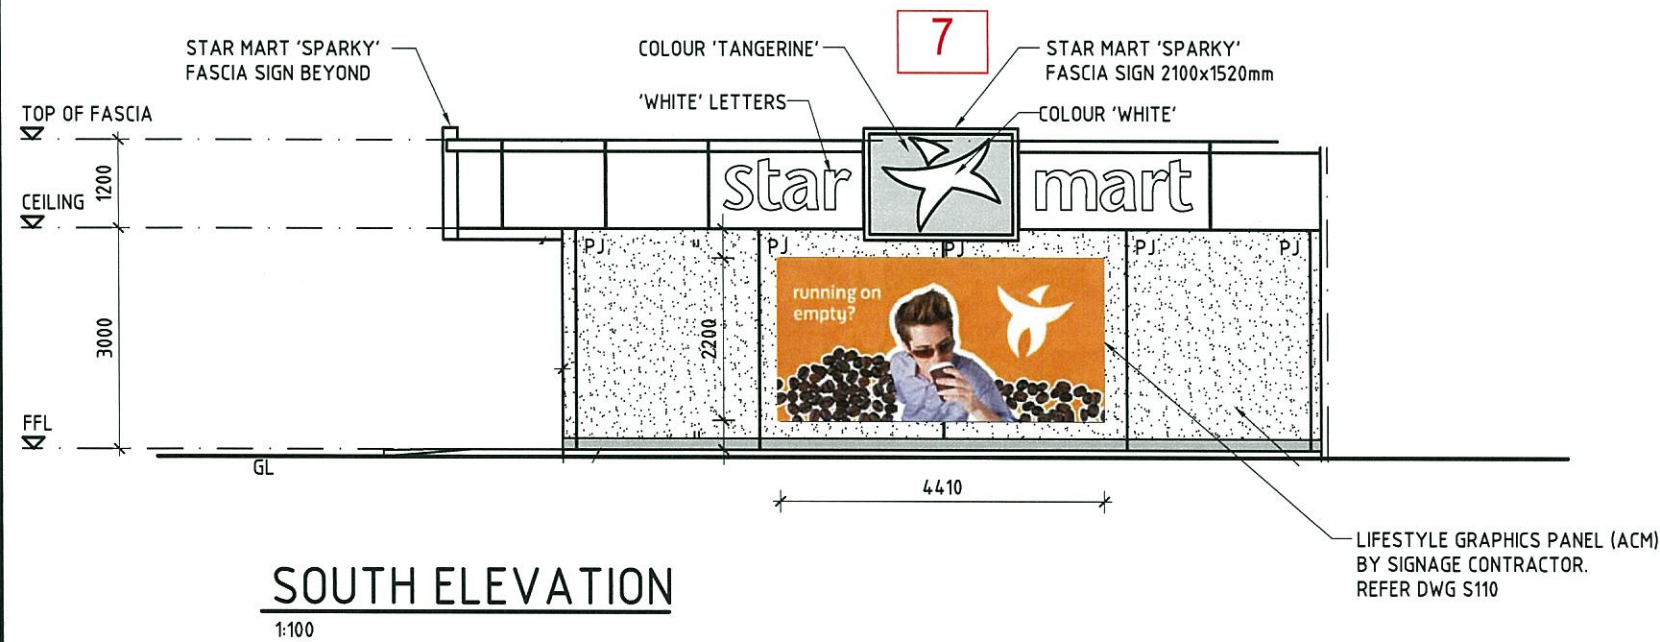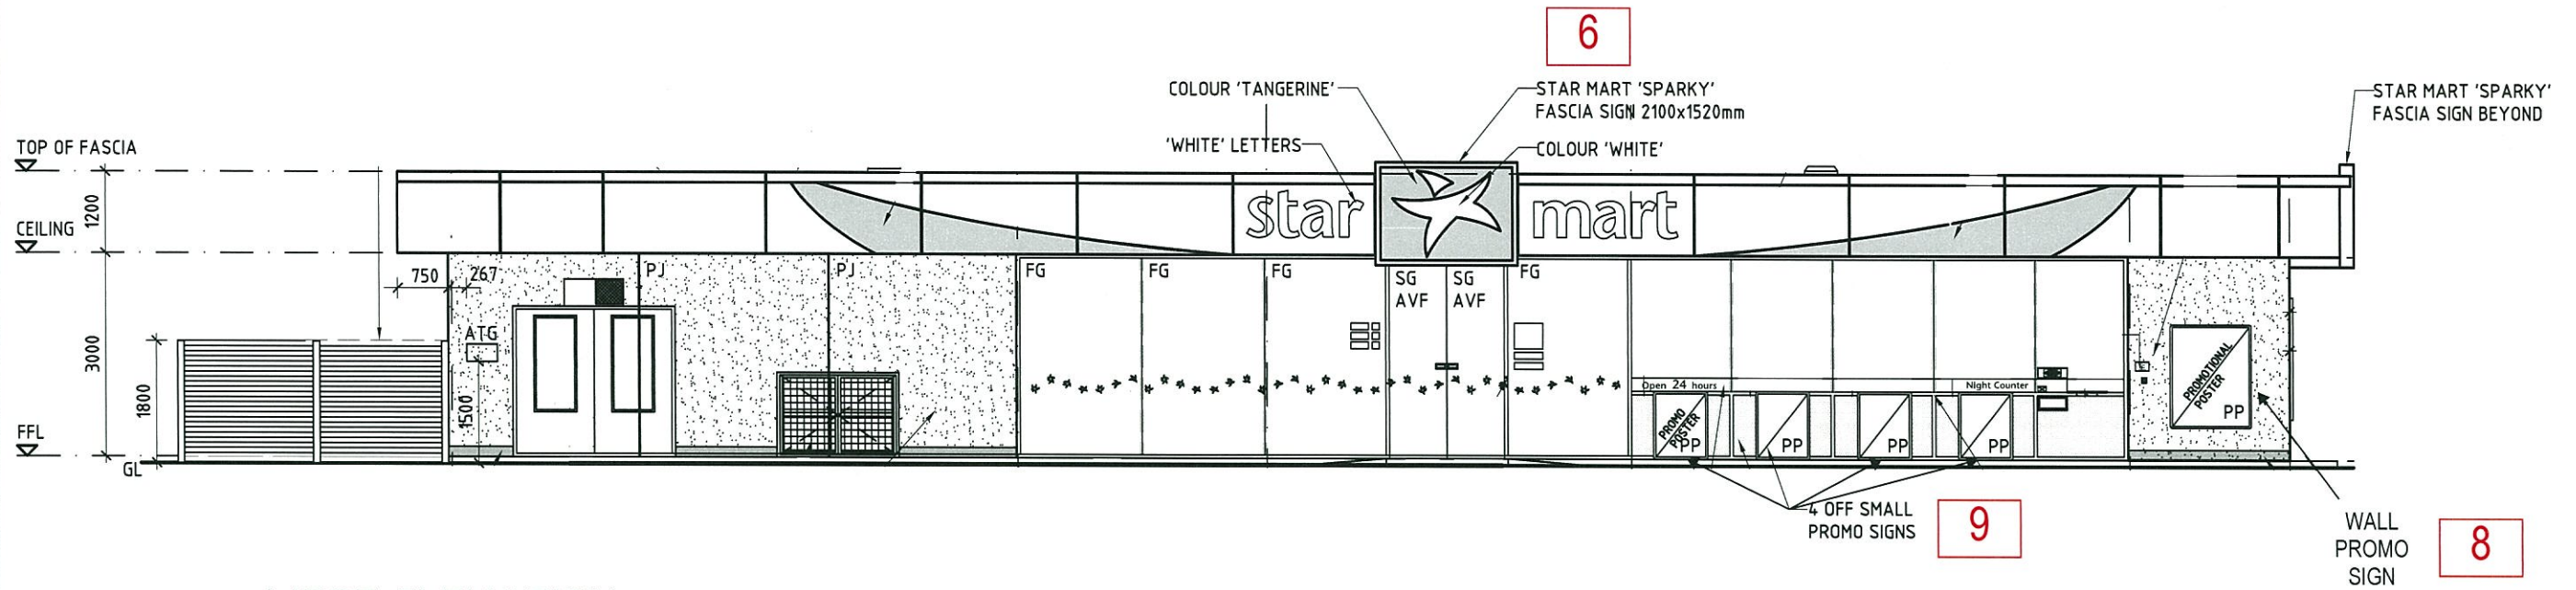


REFERENCE	
FOR SIGNAGE SITE PLAN	REFER DWG S100
FOR SIGNAGE ELEVATIONS	REFER DWG S110
FOR SIGNAGE DETAILS	REFER DWG S111

LEGEND	
ATG	AUTOMATIC TANK GAUGE
AVF	ANTI-VANDAL SECURITY FILM AS SPECIFIED
CFC	COMPRESSED FIBRE CEMENT
DP	DOWN PIPE
ES	EMERGENCY STOP BUTTON
FFL	FINISHED FLOOR LEVEL
FG	FIXED GLASS
GL	GROUND LEVEL
SG	SLIDING GLASS DOOR
PJ	TILT-UP PANEL JOINT
PP	PROMO POSTER

PLANS AND DOCUMENTS
referred to in the PDA APPROVAL


14 OCT 2015

MEDQ

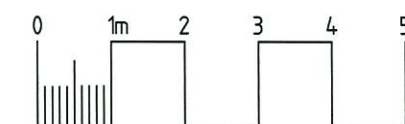


SIGNAGE
APPLICATION

 CALTEX Caltex Australia Petroleum Pty Ltd COPYRIGHT THIS DRAWING & DESIGN MUST NOT BE COPIED IN WHOLE OR PART WITHOUT THE WRITTEN CONSENT OF CALTEX AUSTRALIA PETROLEUM PTY LTD.	REV.	BY	DATE	DESCRIPTION OF CHANGE	PROJECT YARRABILBA - QLD YARRABILBA DRIVE	TITLE PROPOSED ELEVATIONS SHEET 1 OF 2	DRAWN	DATE	APPROVED	DATE
							PI	18.8.15		
							SCALE	SIZE	DRAWING No.	REV.
							1:100	A3	11222-A201	PI
	REVISION									

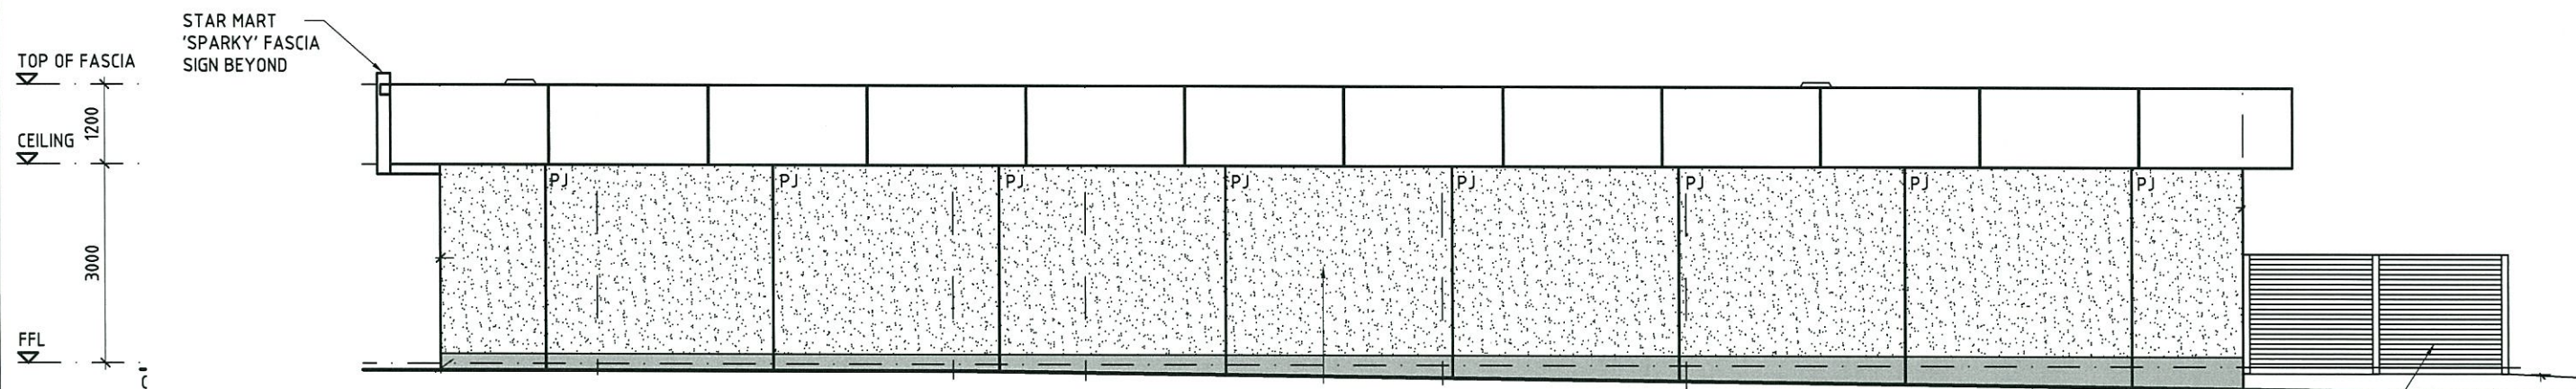

EAST ELEVATION
1:100

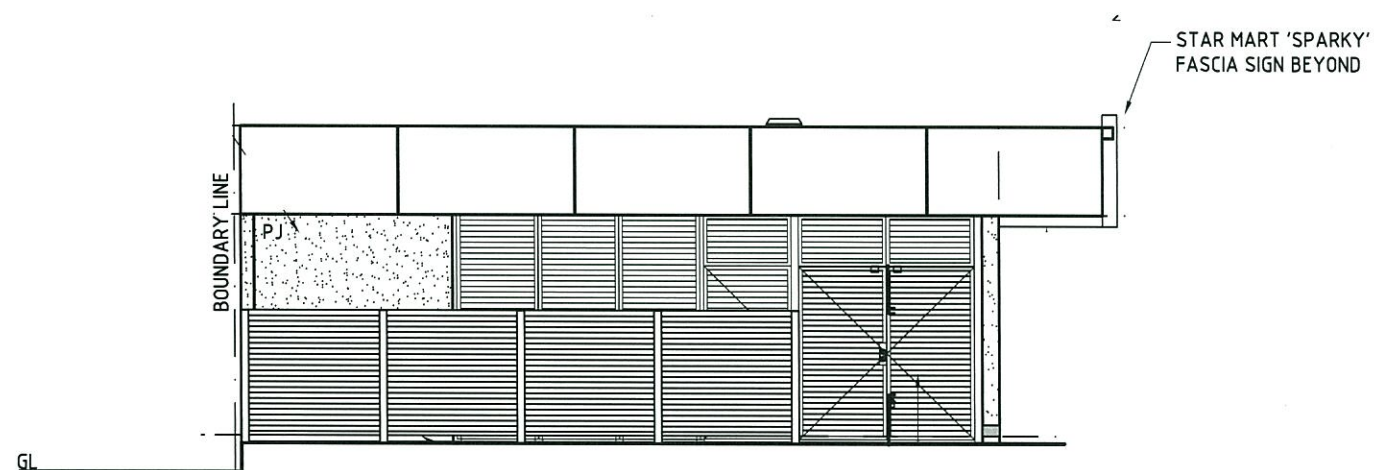


NORTH ELEVATION
1:100

REFERENCE	
FOR SIGNAGE SITE PLAN	REFER DWG S100
FOR SIGNAGE ELEVATIONS	REFER DWG S110
FOR SIGNAGE DETAILS	REFER DWG S111

PLANS AND DOCUMENTS
referred to in the PDA APPROVAL

14 OCT 2015

MEDQ

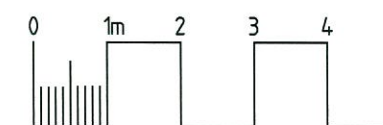

**SIGNAGE
APPLICATION**




COPYRIGHT
THIS DRAWING & DESIGN MUST NOT BE COPIED IN WHOLE OR PART WITHOUT THE
WRITTEN CONSENT OF CALTEX AUSTRALIA PETROLEUM PTY LTD.

REV.	BY	DATE	DESCRIPTION OF CHANGE
REVISION			

PROJECT
**YARRABILBA - QLD
YARRABILBA DRIVE**

TITLE
**PROPOSED ELEVATIONS
SHEET 2 OF 2**

DRAWN PI	DATE 18.8.15	APPROVED	DATE
SCALE 1:100	SIZE A3	DRAWING No. 11222-A202	REV. PI

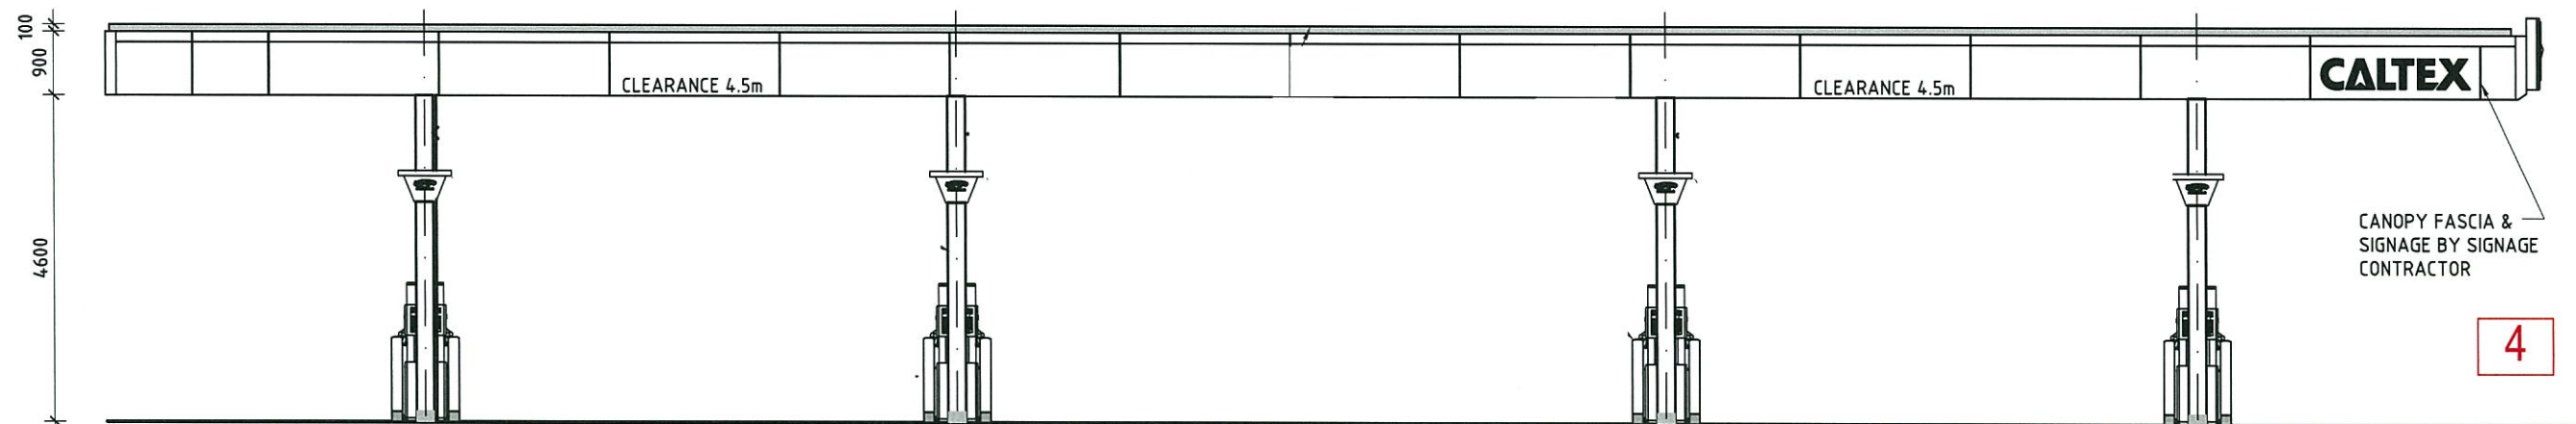


WEST ELEVATION

THIS DRAWING TO BE READ
IN CONJUNCTION WITH:

FOR SIGNAGE DETAILS
REFER DWG S111

PLAN
REFER DWG A350

ELEVATIONS
REFER DWG A352

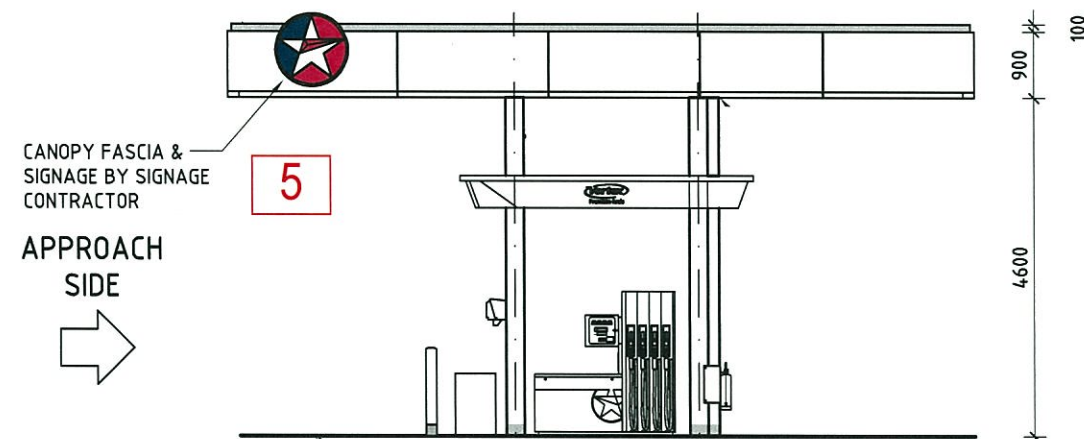


SOUTH ELEVATION

PLANS AND DOCUMENTS
referred to in the PDA APPROVAL

14 OCT 2015

MEDQ

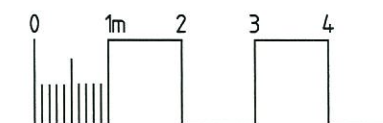

**SIGNAGE
APPLICATION**

REV.	BY	DATE	DESCRIPTION OF CHANGE
REVISION			


PROJECT

YARRABILBA - QLD
YARRABILBA DRIVE

TITLE

CANOPY ELEVATIONS
SHEET 1 OF 2

DRAWN	DATE	APPROVED	DATE
PI	18.8.15		
SCALE	SIZE	DRAWING No.	REV.
1:100	A3	11222-A351	PI

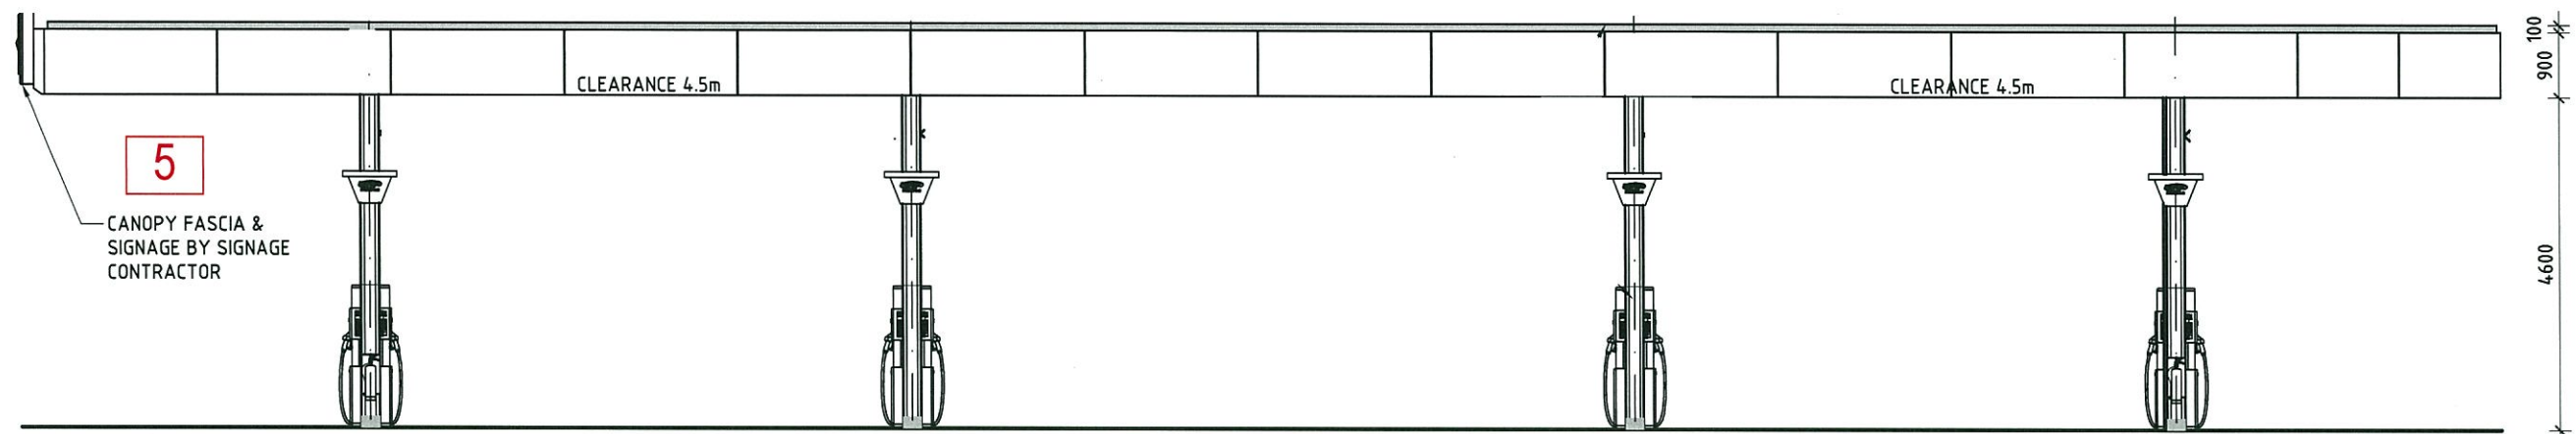


EAST ELEVATION

**THIS DRAWING TO BE READ
IN CONJUNCTION WITH:**

FOR SIGNAGE DETAILS
REFER DWG S111

PLAN
REFER DWG A350

ELEVATIONS
REFER DWG A352

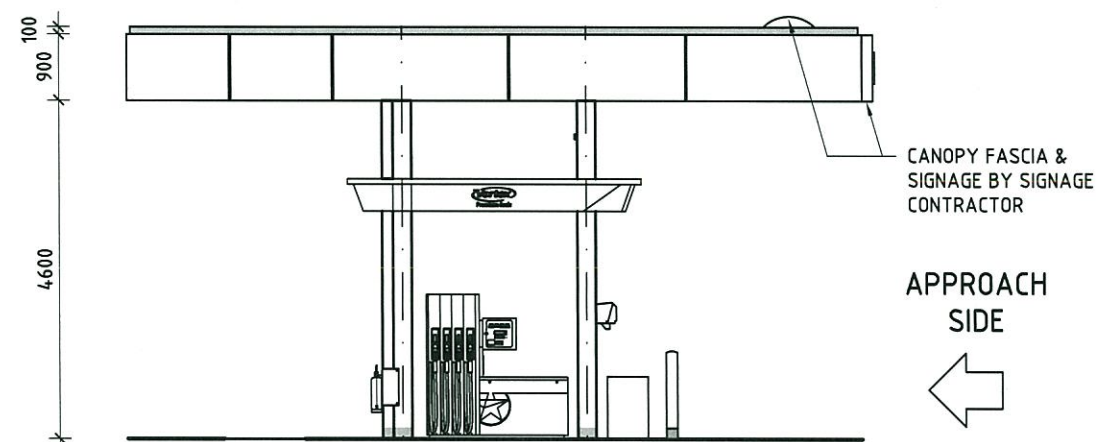


NORTH ELEVATION

PLANS AND DOCUMENTS
referred to in the PDA APPROVAL

14 OCT 2015

MEDQ

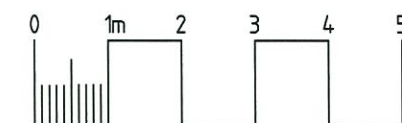






**SIGNAGE
APPLICATION**

REV.	BY	DATE	DESCRIPTION OF CHANGE
REVISION			

PROJECT
YARRABILBA - QLD YARRABILBA DRIVE

TITLE
CANOPY ELEVATIONS SHEET 2 OF 2

DRAWN	DATE	APPROVED	DATE
PI	18.8.15		
SCALE	SIZE	DRAWING No.	REV.
1:100	A3	11222-A352	PI

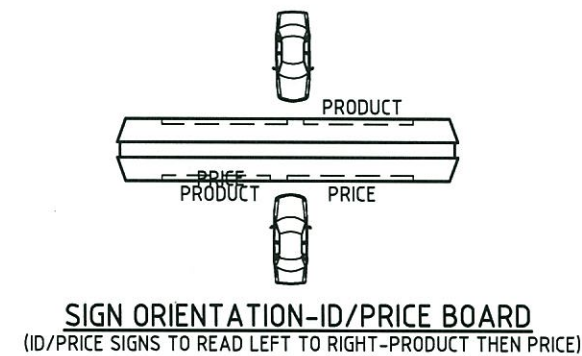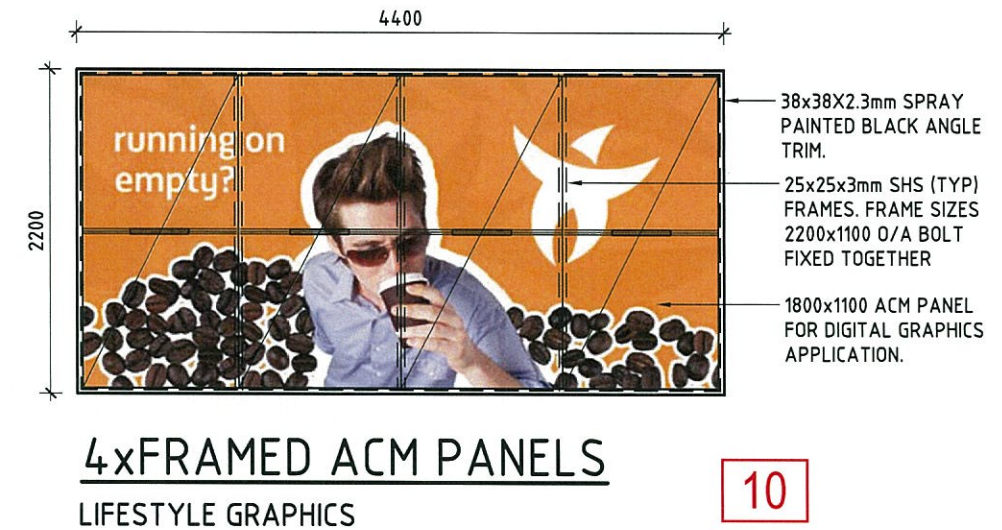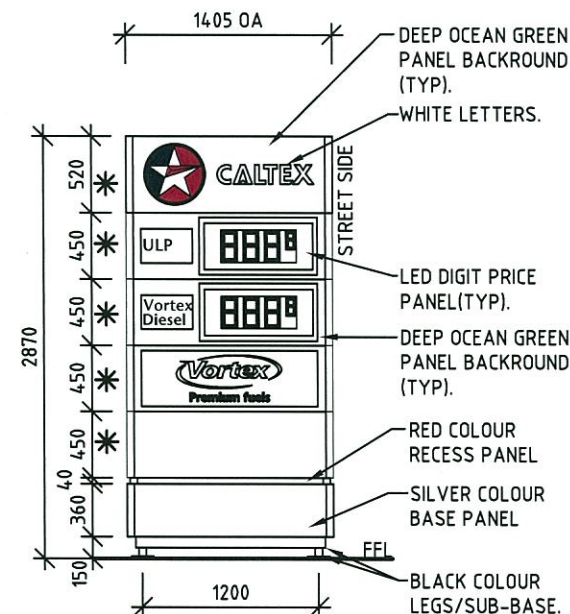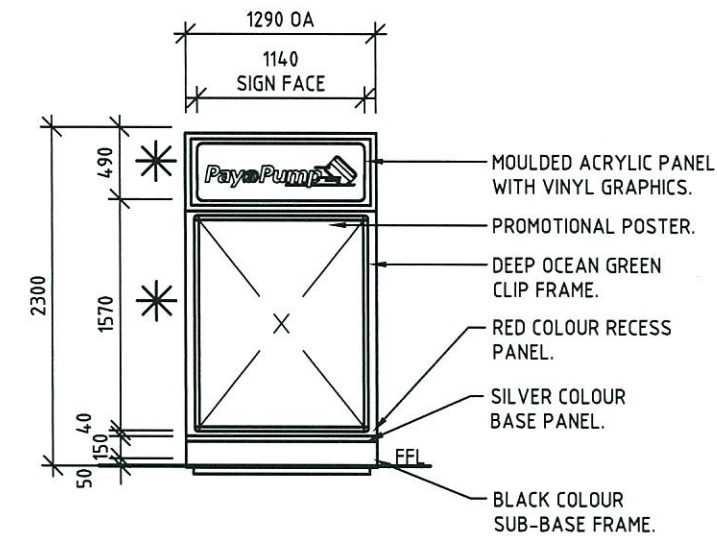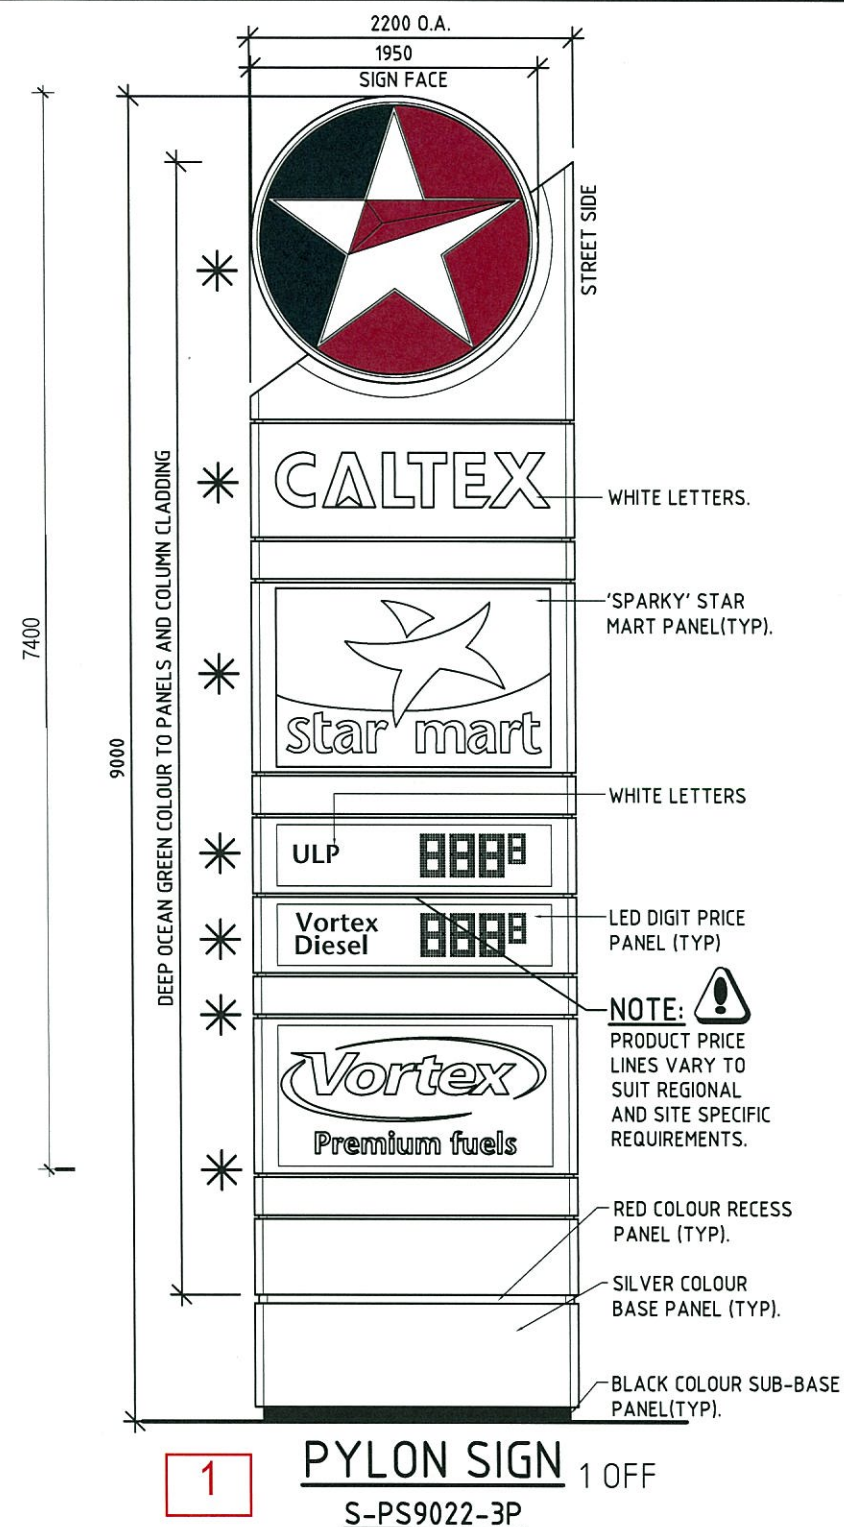


NOTE:
SIGN MANUFACTURER NOTE :
SIGNAGE PANEL SIZES & GRAPHICS
INDICATIVE ONLY.
FOR FINAL DETAILS REFER TO APPROVED
SIGNAGE SUPPLIER ARTWORK SHOWING
PANEL DETAILS & GRAPHICS.

PLANS AND DOCUMENTS
referred to in the PDA APPROVAL
14 OCT 2015
MEDQ

**THIS DRAWING TO BE READ
IN CONJUNCTION WITH:**
SITE SIGNAGE DETAILS
REFER DWG S100
REFER DWG S111


* INTERNALLY ILLUMINATED SIGN BOX

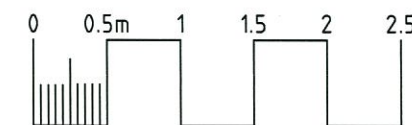





**SIGNAGE
APPLICATION**

REV.	BY	DATE	DESCRIPTION OF CHANGE
REVISION			

DRAWN	DATE	APPROVED	DATE
PI	18.8.15		
SCALE	SIZE	DRAWING No.	REV.
1:250	A3	11222-S110	PI

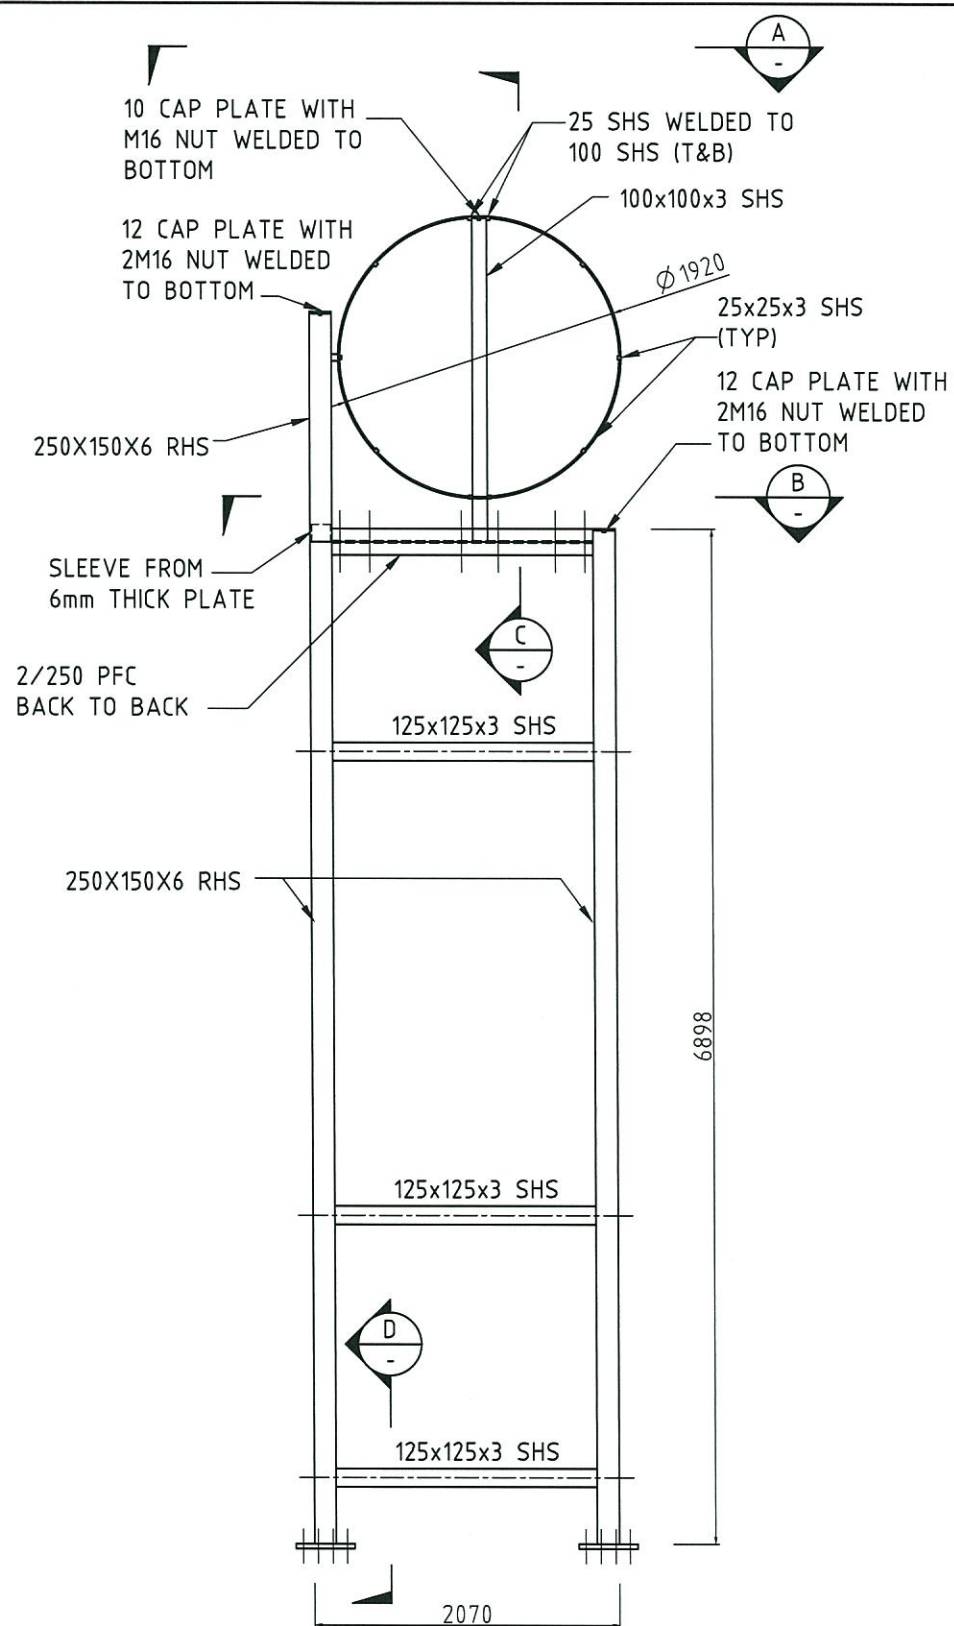

FRONT ELEVATION
SCALE 1:50

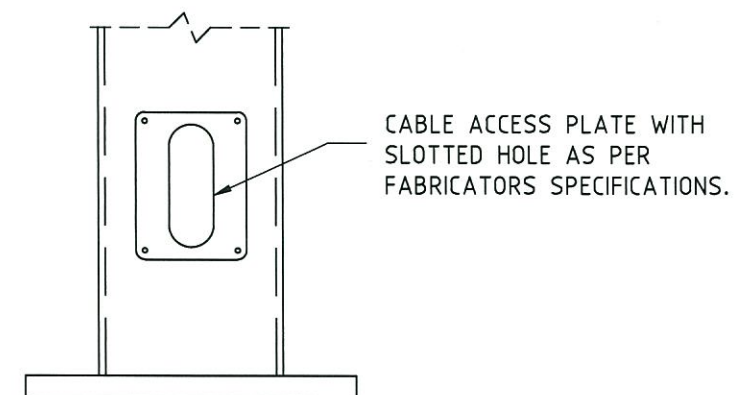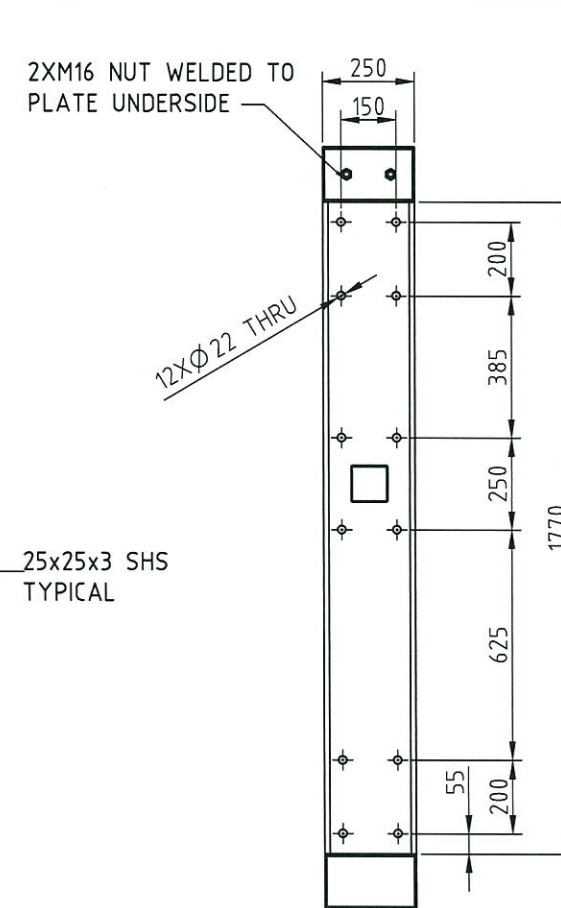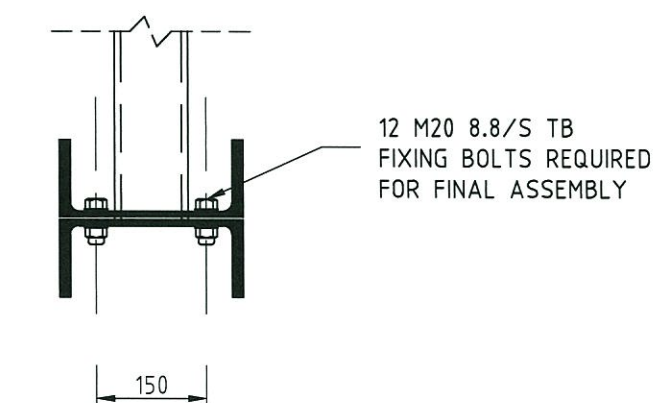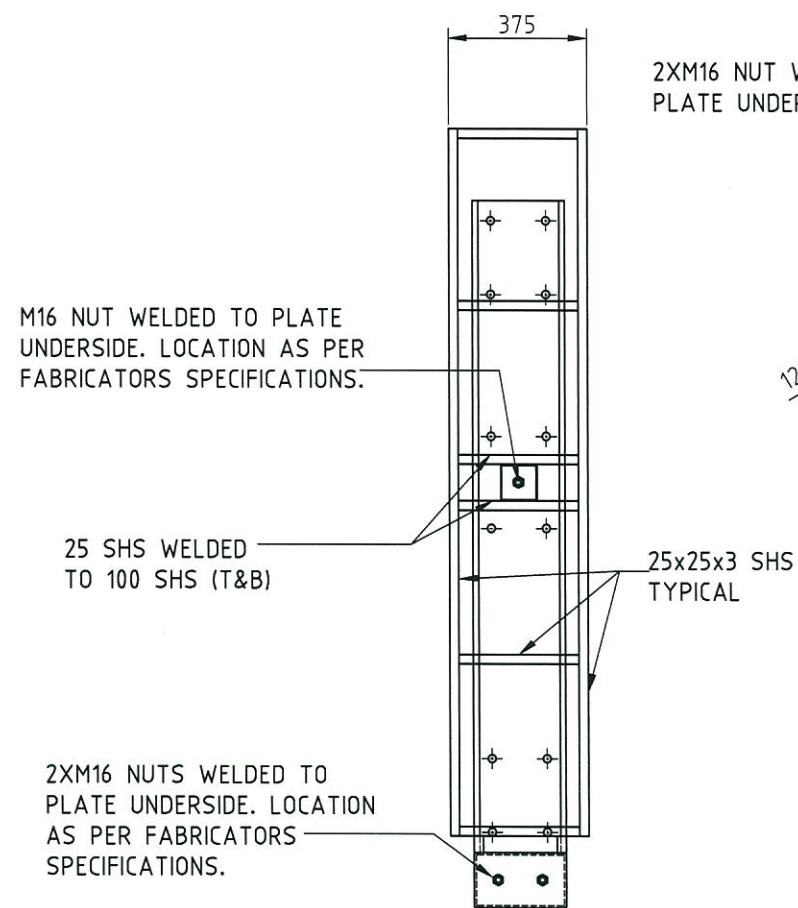

NOTE: SHOP DETAILER TO CONFIRM ALL DIMENSIONS PRIOR TO FABRICATION

PLANS AND DOCUMENTS
referred to in the PDA APPROVAL

14 OCT 2015

MEDQ

FOR CONSTRUCTION

ISS	DATE	COMMENT
1	03/08/15	ISSUED FOR CONSTRUCTION




Suite 4, Building 7, 49 Frenchs Forest Road East,
Frenchs Forest, NSW 2086
P.O. Box 652, Forestville, NSW 2087
Ph: 02 9451 3455 Fax: 02 9451 3466
Email: info@dbce.com.au
ABN 23 039 013 724

CLIENT:
CALTEX AUSTRALIA


PROJECT:
YARRABILBA DRIVE, YARRABILBA

TITLE:
STRUCTURAL DETAILS


DRAWN BW	DESIGN CF	DATE: AUG 2015
JOB NO: 15186-5	DWG NO: S03	
SCALE @ A3: AS SHOWN	REV: 1	

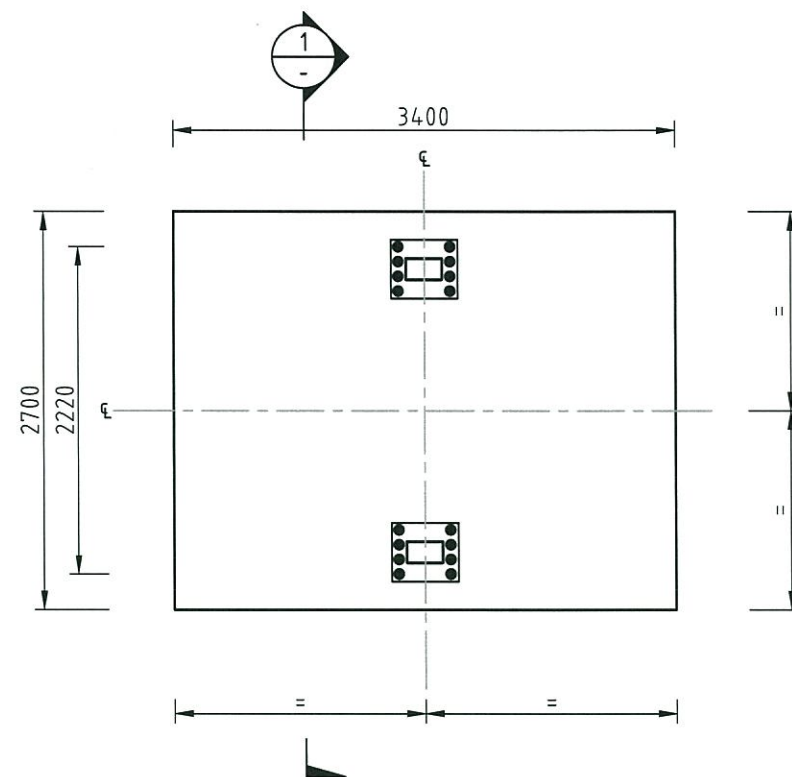

PAD FOOTING PLAN
SCALE 1:50

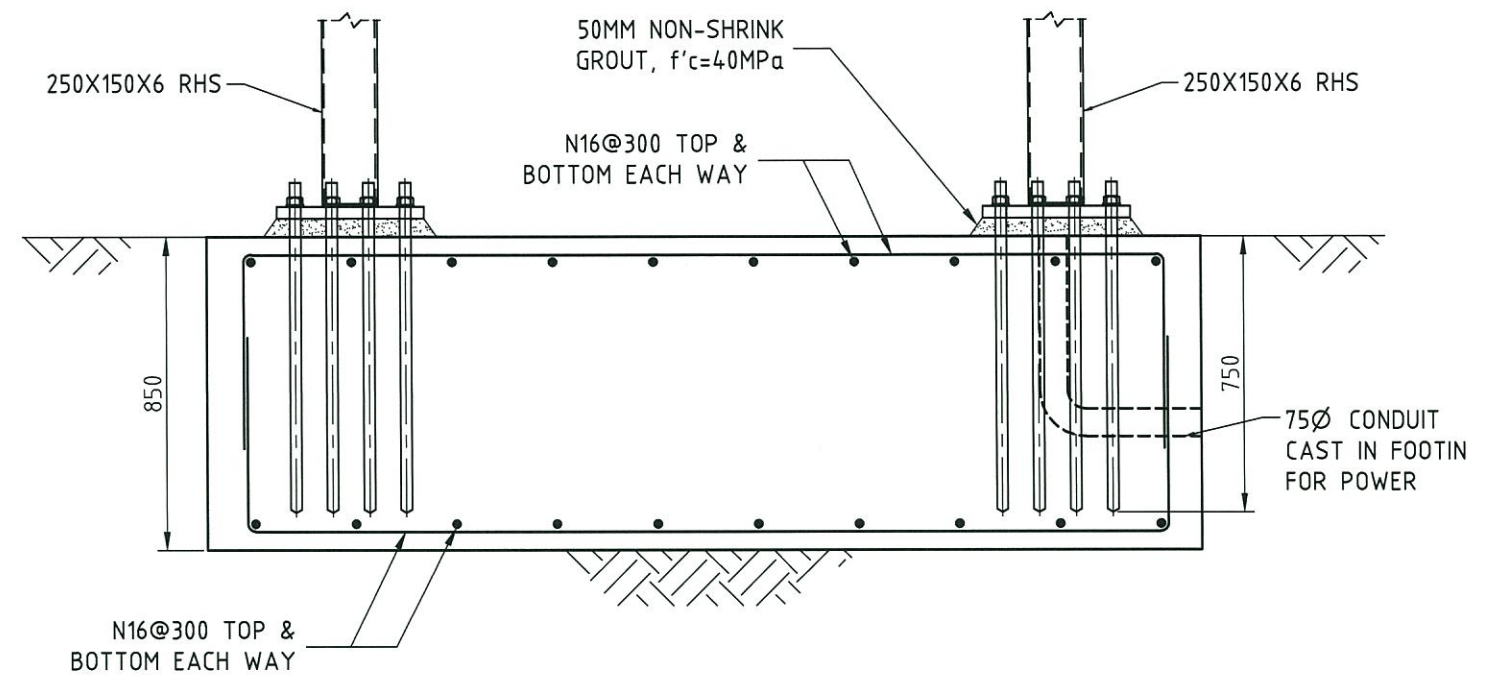

SECTION 1
SCALE 1:20

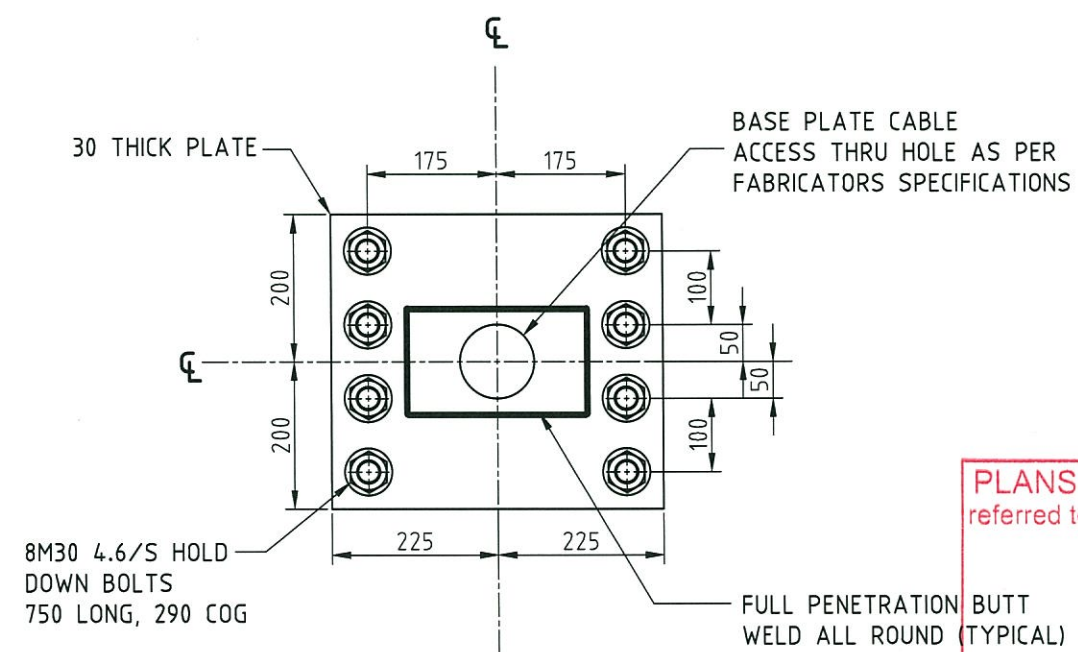

250x150x6 RHS BASE PLATE PLAN
SCALE 1:10

PLANS AND DOCUMENTS
referred to in the PDA APPROVAL

14 OCT 2015

MEDQ

FOR CONSTRUCTION

ISS	DATE	COMMENT
1	03/08/15	ISSUED FOR CONSTRUCTION



Suite 4, Building 7, 49 Frenchs Forest Road East,
Frenchs Forest, NSW 2086
P.O. Box 652, Forestville, NSW 2087
Ph: 02 9451 3455 Fax: 02 9451 3466
Email: info@dbce.com.au
ABN 23 039 013 724

CLIENT:
CALTEX AUSTRALIA

PROJECT:
YARRABILBA DRIVE, YARRABILBA

TITLE:
FOOTING DETAILS

DRAWN BW	DESIGN CF	DATE: AUG 2015
JOB NO:	15186-5	DWG NO: S02
SCALE @ A3: AS SHOWN	REV: 1	