


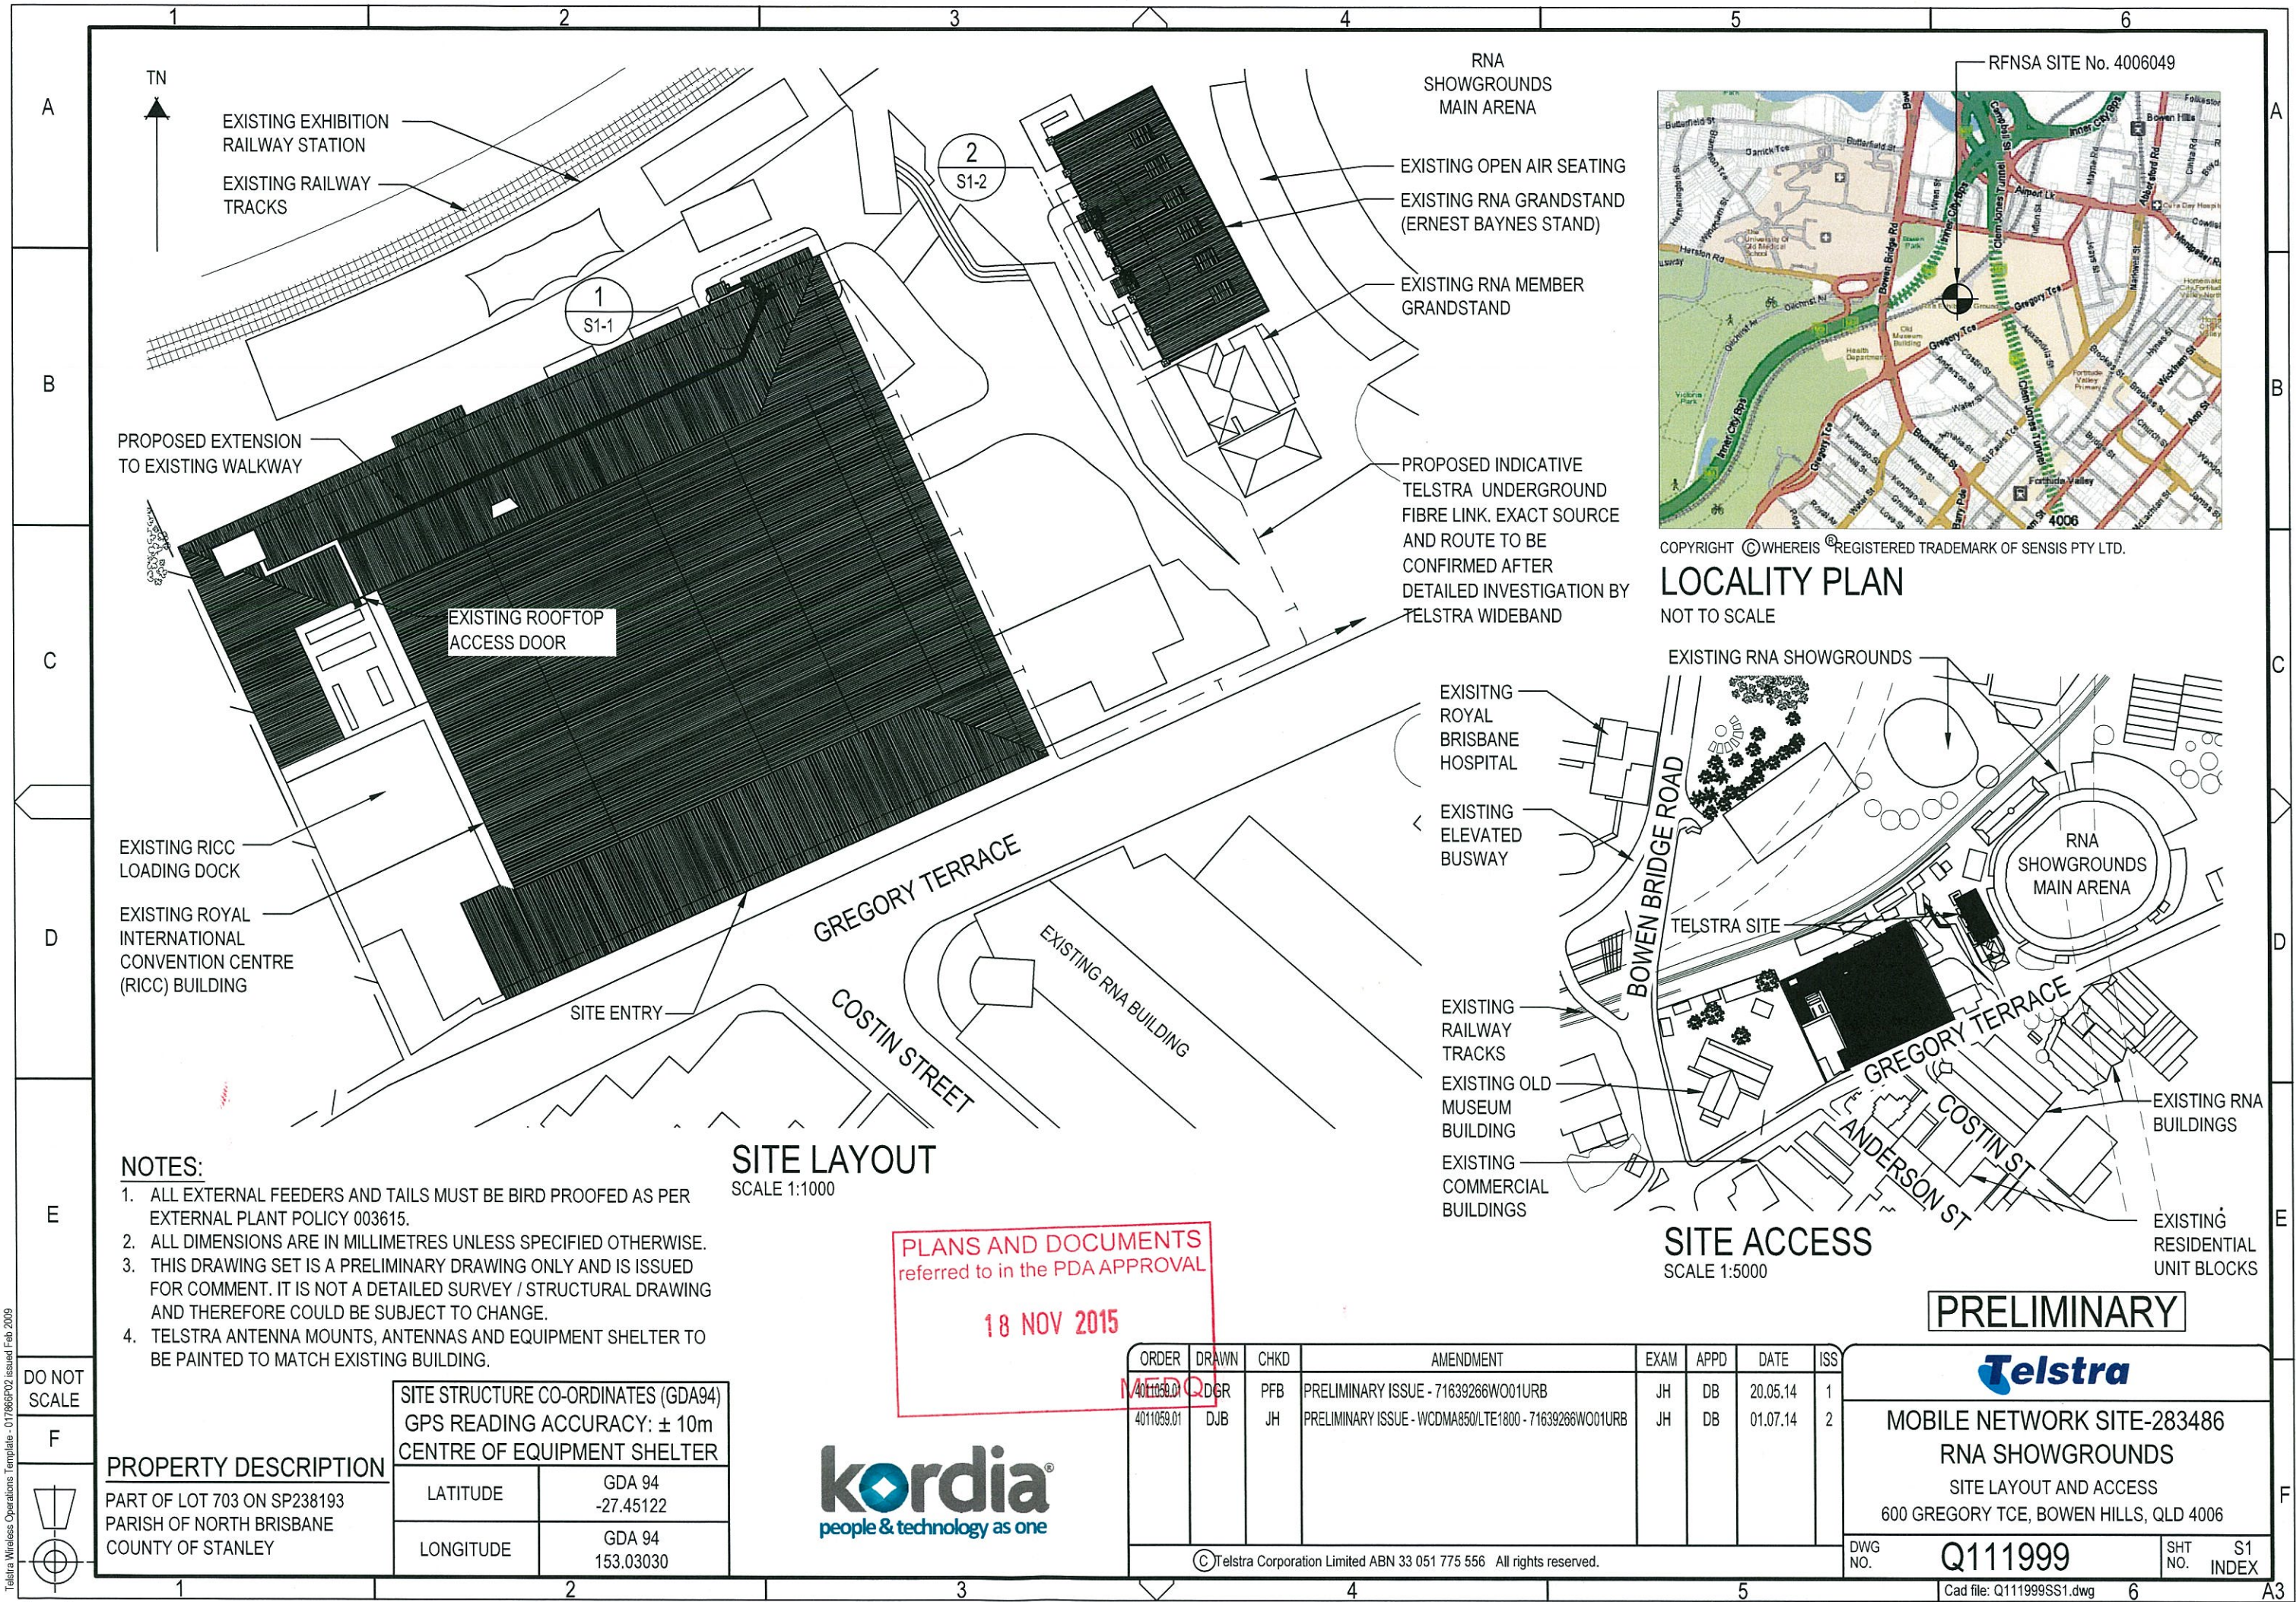

- NOTES:**
- 1. ALL EXTERNAL FEEDERS AND TAILS MUST BE BIRD PROOFED AS PER EXTERNAL PLANT POLICY 003615.
 - 2. ALL DIMENSIONS ARE IN MILLIMETRES UNLESS SPECIFIED OTHERWISE.
 - 3. THIS DRAWING SET IS A PRELIMINARY DRAWING ONLY AND IS ISSUED FOR COMMENT. IT IS NOT A DETAILED SURVEY / STRUCTURAL DRAWING AND THEREFORE COULD BE SUBJECT TO CHANGE.
 - 4. TELSTRA ANTENNA MOUNTS, ANTENNAS AND EQUIPMENT SHELTER TO BE PAINTED TO MATCH EXISTING BUILDING.

SITE LAYOUT
SCALE 1:1000

PLANS AND DOCUMENTS
referred to in the PDA APPROVAL

18 NOV 2015




PROPERTY DESCRIPTION

PART OF LOT 703 ON SP238193
PARISH OF NORTH BRISBANE
COUNTY OF STANLEY

SITE STRUCTURE CO-ORDINATES (GDA94)	
GPS READING ACCURACY: ± 10m	
CENTRE OF EQUIPMENT SHELTER	
LATITUDE	GDA 94 -27.45122
LONGITUDE	GDA 94 153.03030


ORDER	DRAWN	CHKD	AMENDMENT	EXAM	APPD	DATE	ISS
4011059.01	DGR	PFB	PRELIMINARY ISSUE - 71639266W001URB	JH	DB	20.05.14	1
4011059.01	DJB	JH	PRELIMINARY ISSUE - WCDMA850/LTE1800 - 71639266W001URB	JH	DB	01.07.14	2

© Telstra Corporation Limited ABN 33 051 775 556 All rights reserved.

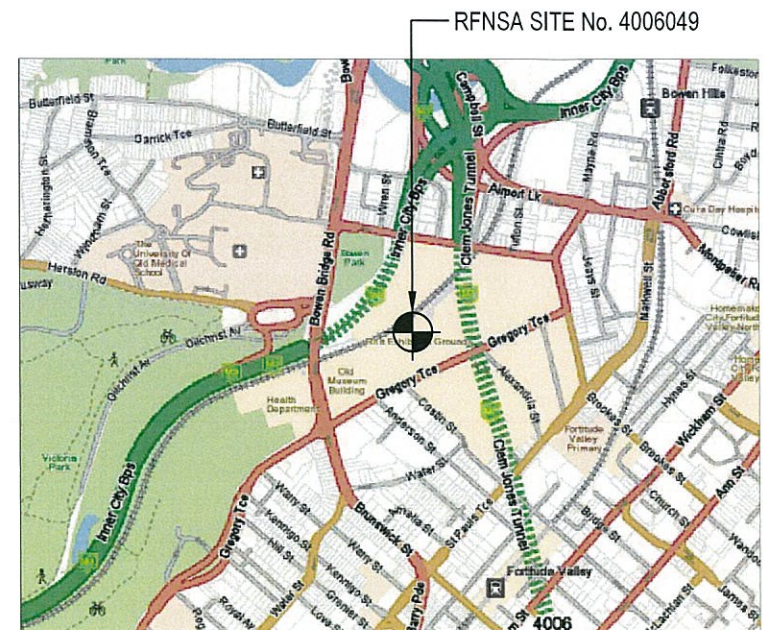

COPYRIGHT © WHEREIS® REGISTERED TRADEMARK OF SENSIS PTY LTD.

LOCALITY PLAN
NOT TO SCALE

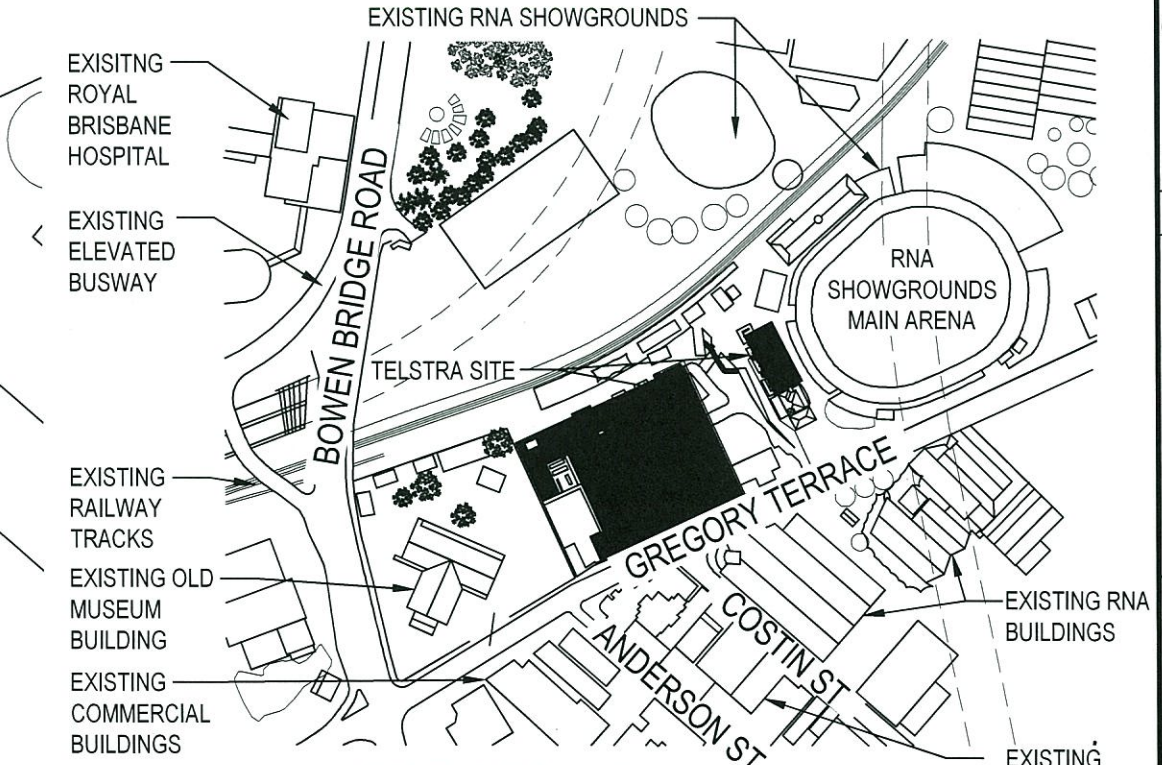

SITE ACCESS
SCALE 1:5000


PRELIMINARY



MOBILE NETWORK SITE-283486
RNA SHOWGROUNDS
SITE LAYOUT AND ACCESS
600 GREGORY TCE, BOWEN HILLS, QLD 4006

DWG NO.	Q111999	SHT NO.	S1
INDEX			

Cad file: Q111999S1.dwg

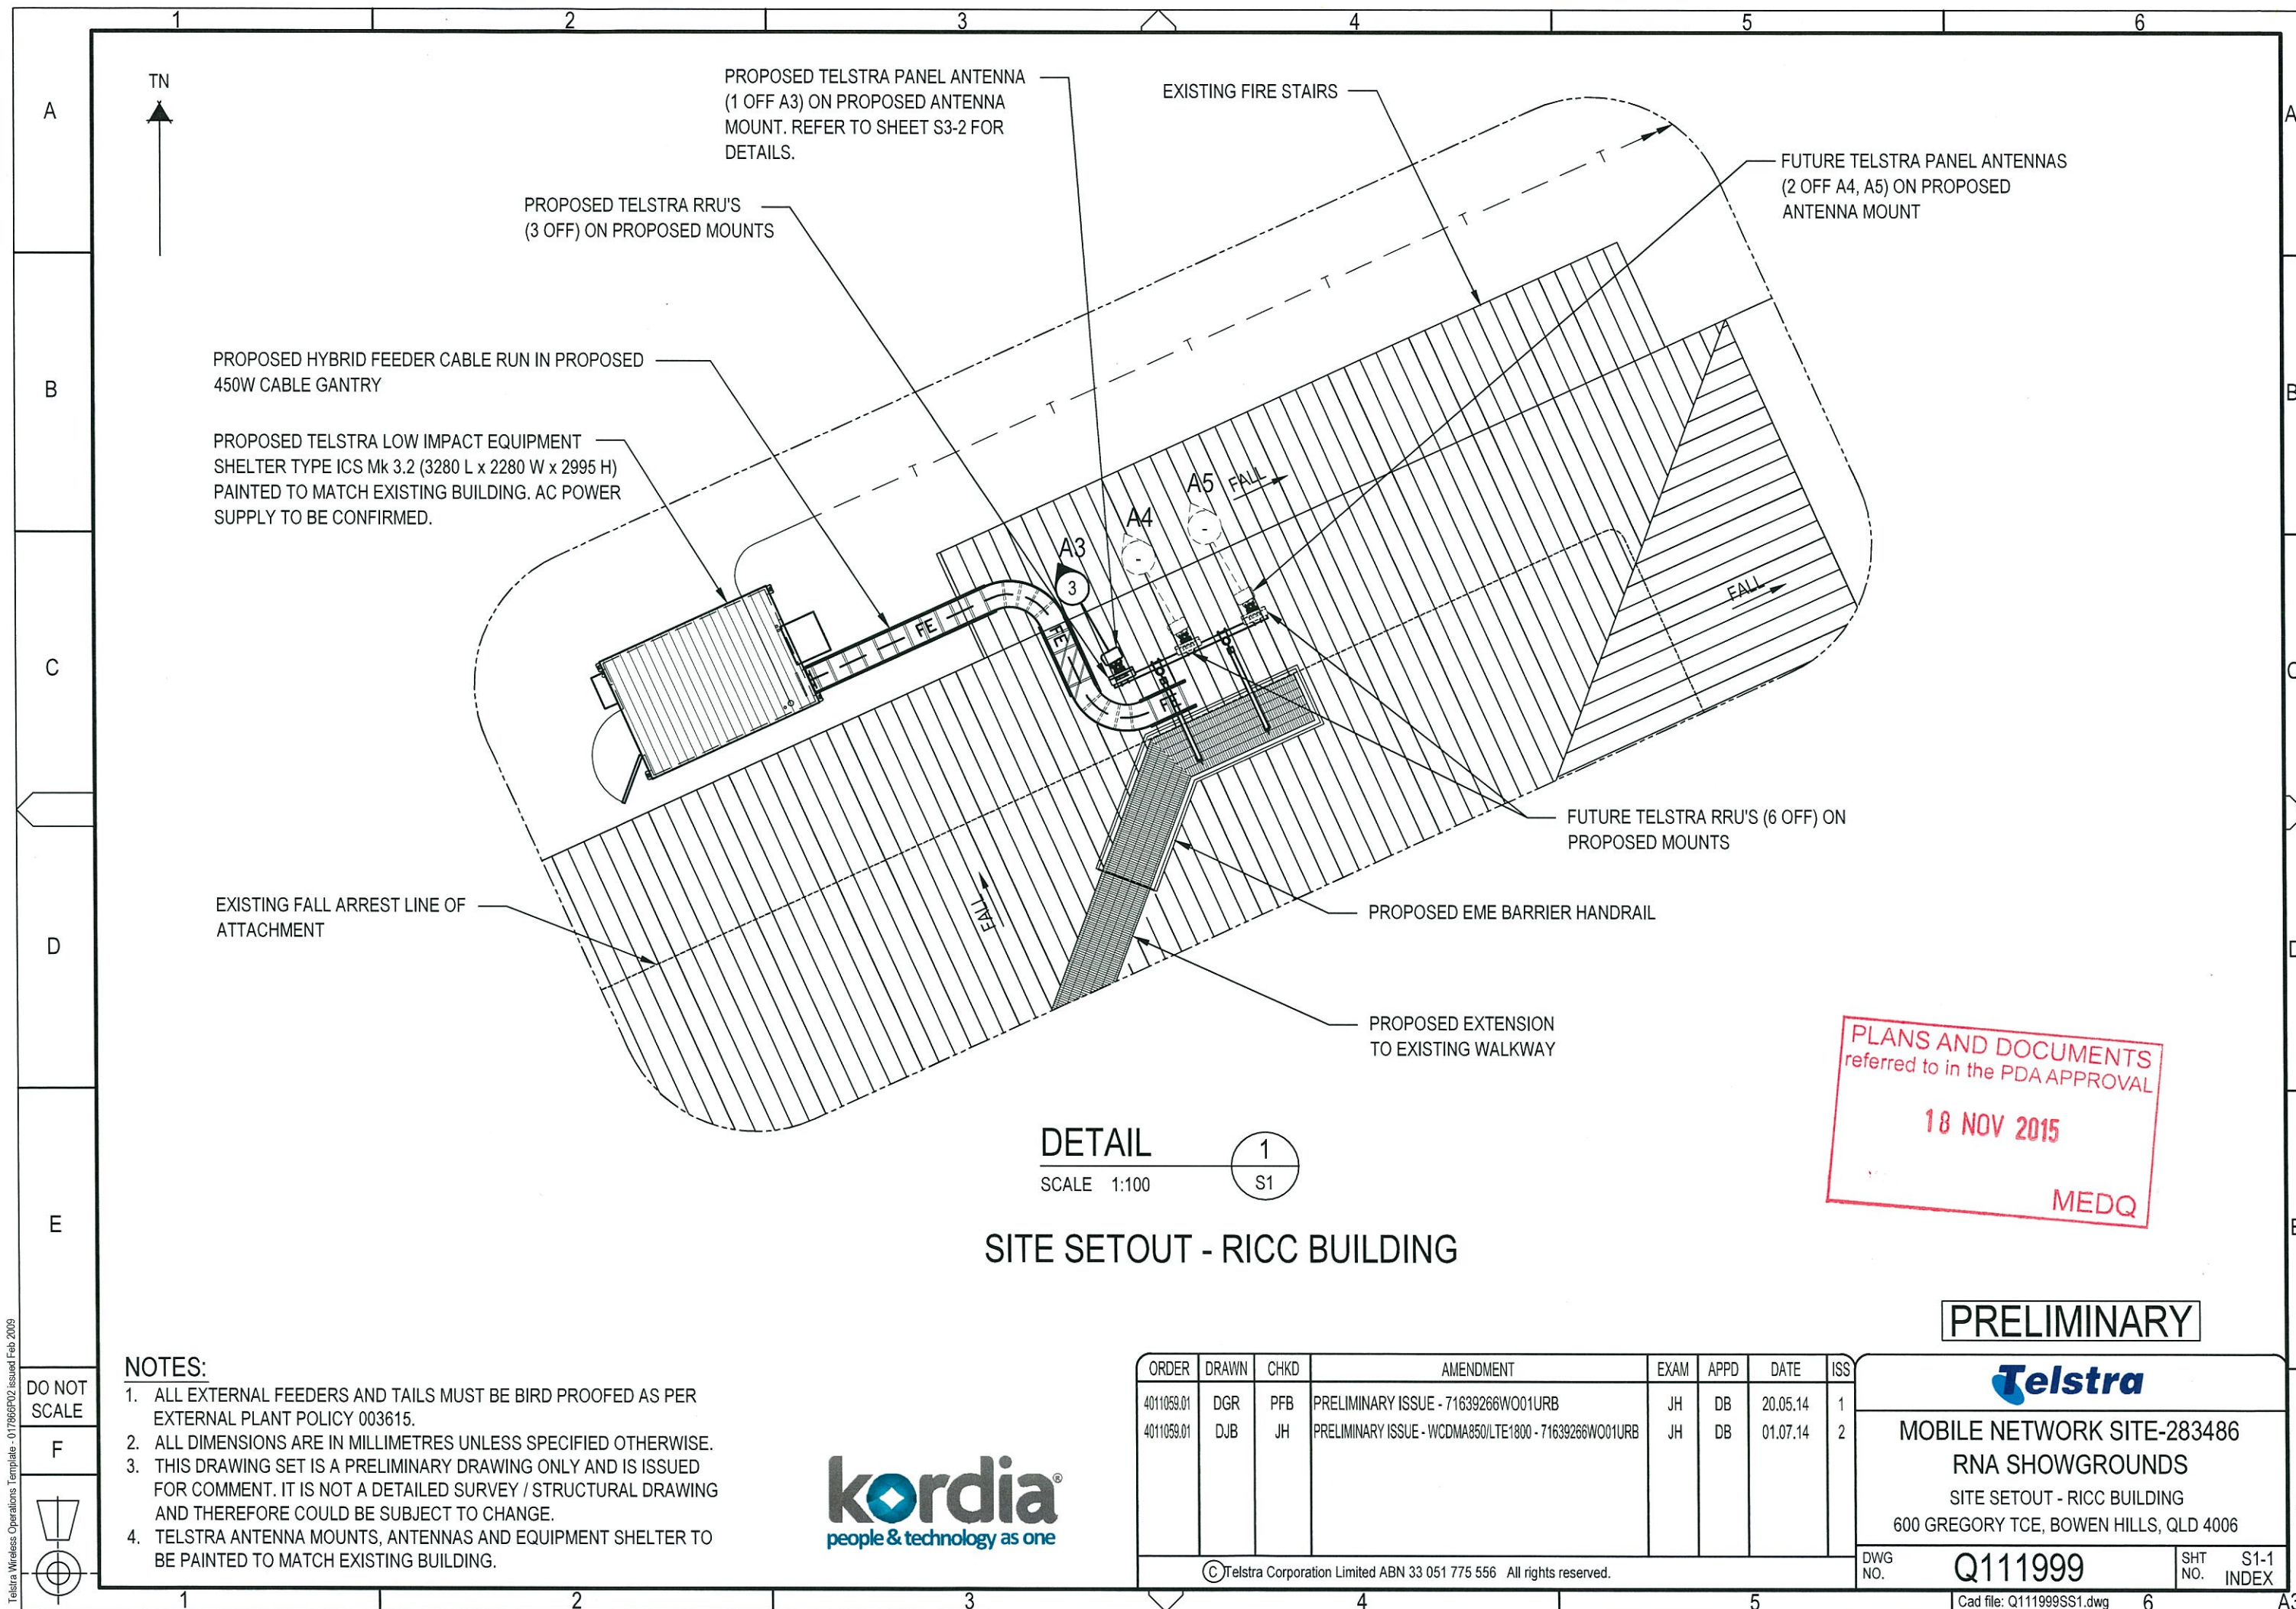

NOTES:

1. ALL EXTERNAL FEEDERS AND TAILS MUST BE BIRD PROOFED AS PER EXTERNAL PLANT POLICY 003615.
2. ALL DIMENSIONS ARE IN MILLIMETRES UNLESS SPECIFIED OTHERWISE.
3. THIS DRAWING SET IS A PRELIMINARY DRAWING ONLY AND IS ISSUED FOR COMMENT. IT IS NOT A DETAILED SURVEY / STRUCTURAL DRAWING AND THEREFORE COULD BE SUBJECT TO CHANGE.
4. TELSTRA ANTENNA MOUNTS, ANTENNAS AND EQUIPMENT SHELTER TO BE PAINTED TO MATCH EXISTING BUILDING.



ORDER	DRAWN	CHKD	AMENDMENT	EXAM	APPD	DATE	ISS
4011059.01	DGR	PFB	PRELIMINARY ISSUE - 71639266W001URB	JH	DB	20.05.14	1
4011059.01	DJB	JH	PRELIMINARY ISSUE - WCDMA850/LTE1800 - 71639266W001URB	JH	DB	01.07.14	2

© Telstra Corporation Limited ABN 33 051 775 556 All rights reserved.

PRELIMINARY



MOBILE NETWORK SITE-283486
RNA SHOWGROUNDS
SITE SETOUT - RICC BUILDING
600 GREGORY TCE, BOWEN HILLS, QLD 4006

DWG NO.

Q111999

SHT NO.

S1-1
INDEX

Cad file: Q111999SS1.dwg


6

A3

DO NOT
SCALE

F



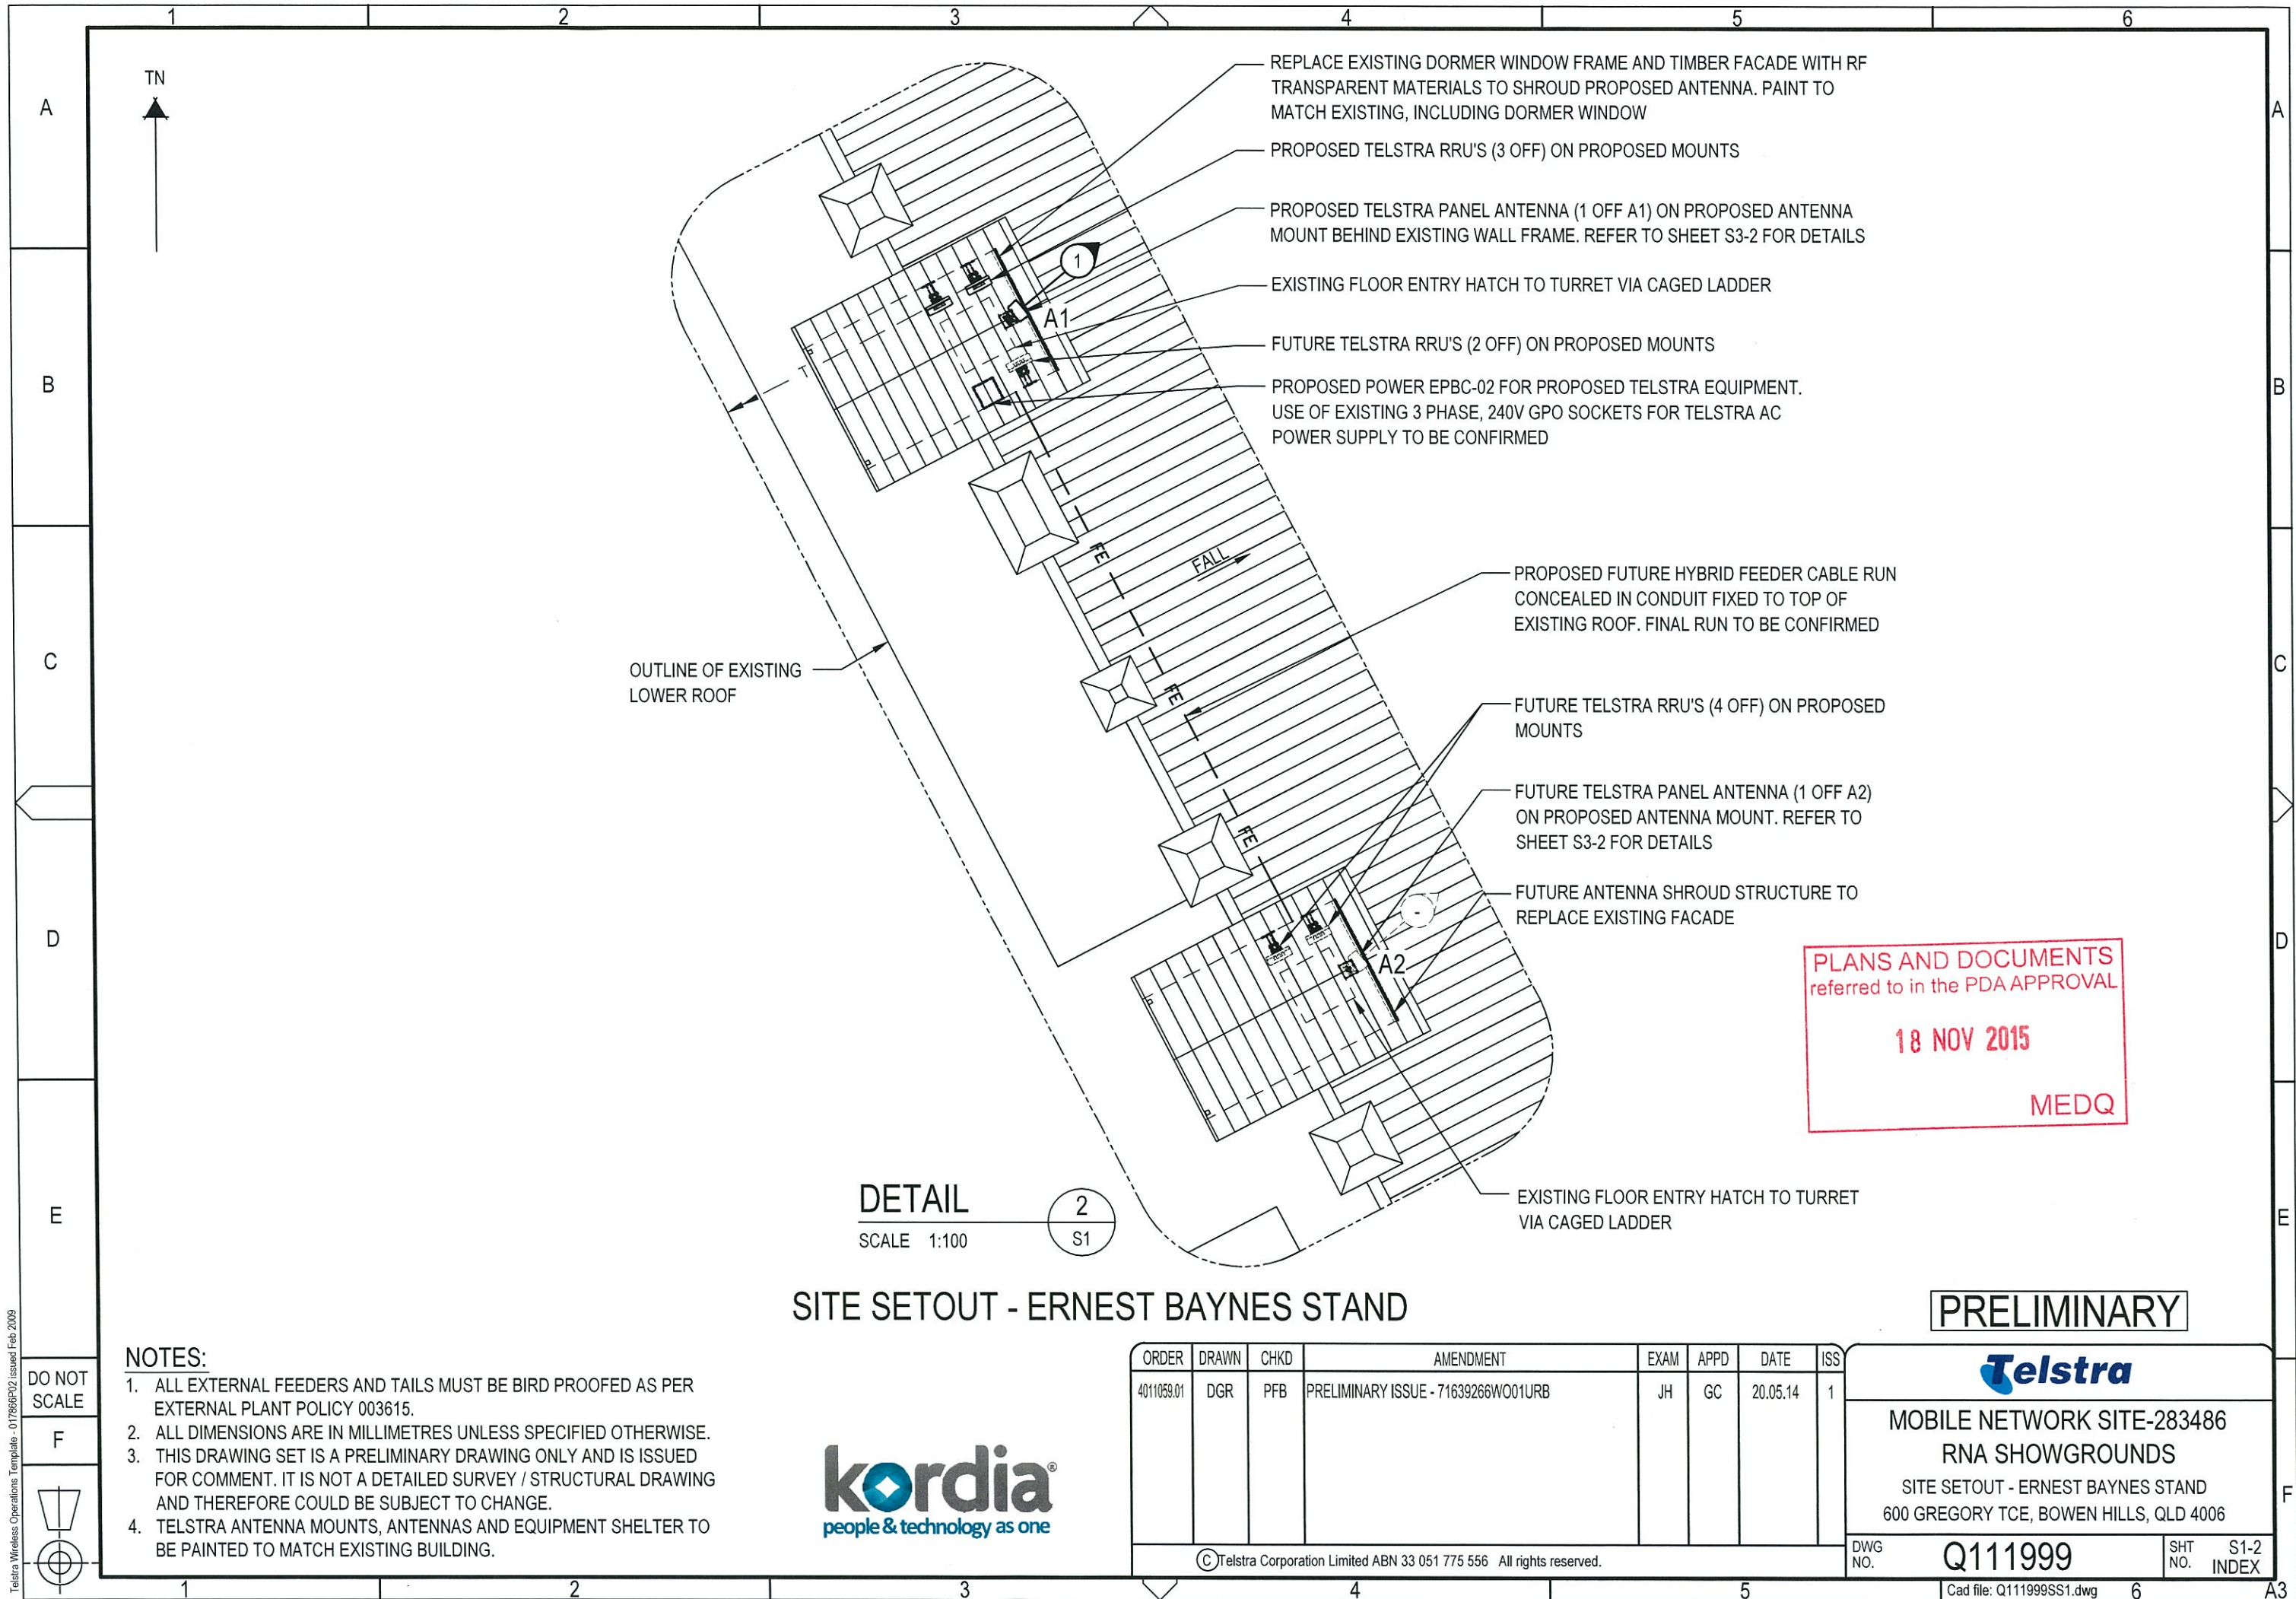

DETAIL

SCALE 1:100

2
S1

SITE SETOUT - ERNEST BAYNES STAND

NOTES:

1. ALL EXTERNAL FEEDERS AND TAILS MUST BE BIRD PROOFED AS PER EXTERNAL PLANT POLICY 003615.
2. ALL DIMENSIONS ARE IN MILLIMETRES UNLESS SPECIFIED OTHERWISE.
3. THIS DRAWING SET IS A PRELIMINARY DRAWING ONLY AND IS ISSUED FOR COMMENT. IT IS NOT A DETAILED SURVEY / STRUCTURAL DRAWING AND THEREFORE COULD BE SUBJECT TO CHANGE.
4. TELSTRA ANTENNA MOUNTS, ANTENNAS AND EQUIPMENT SHELTER TO BE PAINTED TO MATCH EXISTING BUILDING.



ORDER	DRAWN	CHKD	AMENDMENT	EXAM	APPD	DATE	ISS
4011059.01	DGR	PFB	PRELIMINARY ISSUE - 71639266W001URB	JH	GC	20.05.14	1

© Telstra Corporation Limited ABN 33 051 775 556 All rights reserved.

PRELIMINARY




MOBILE NETWORK SITE-283486
RNA SHOWGROUNDS
SITE SETOUT - ERNEST BAYNES STAND
600 GREGORY TCE, BOWEN HILLS, QLD 4006

DWG
NO.

Q111999

SHT
NO. S1-2
INDEX

Cad file: Q111999SS1.dwg

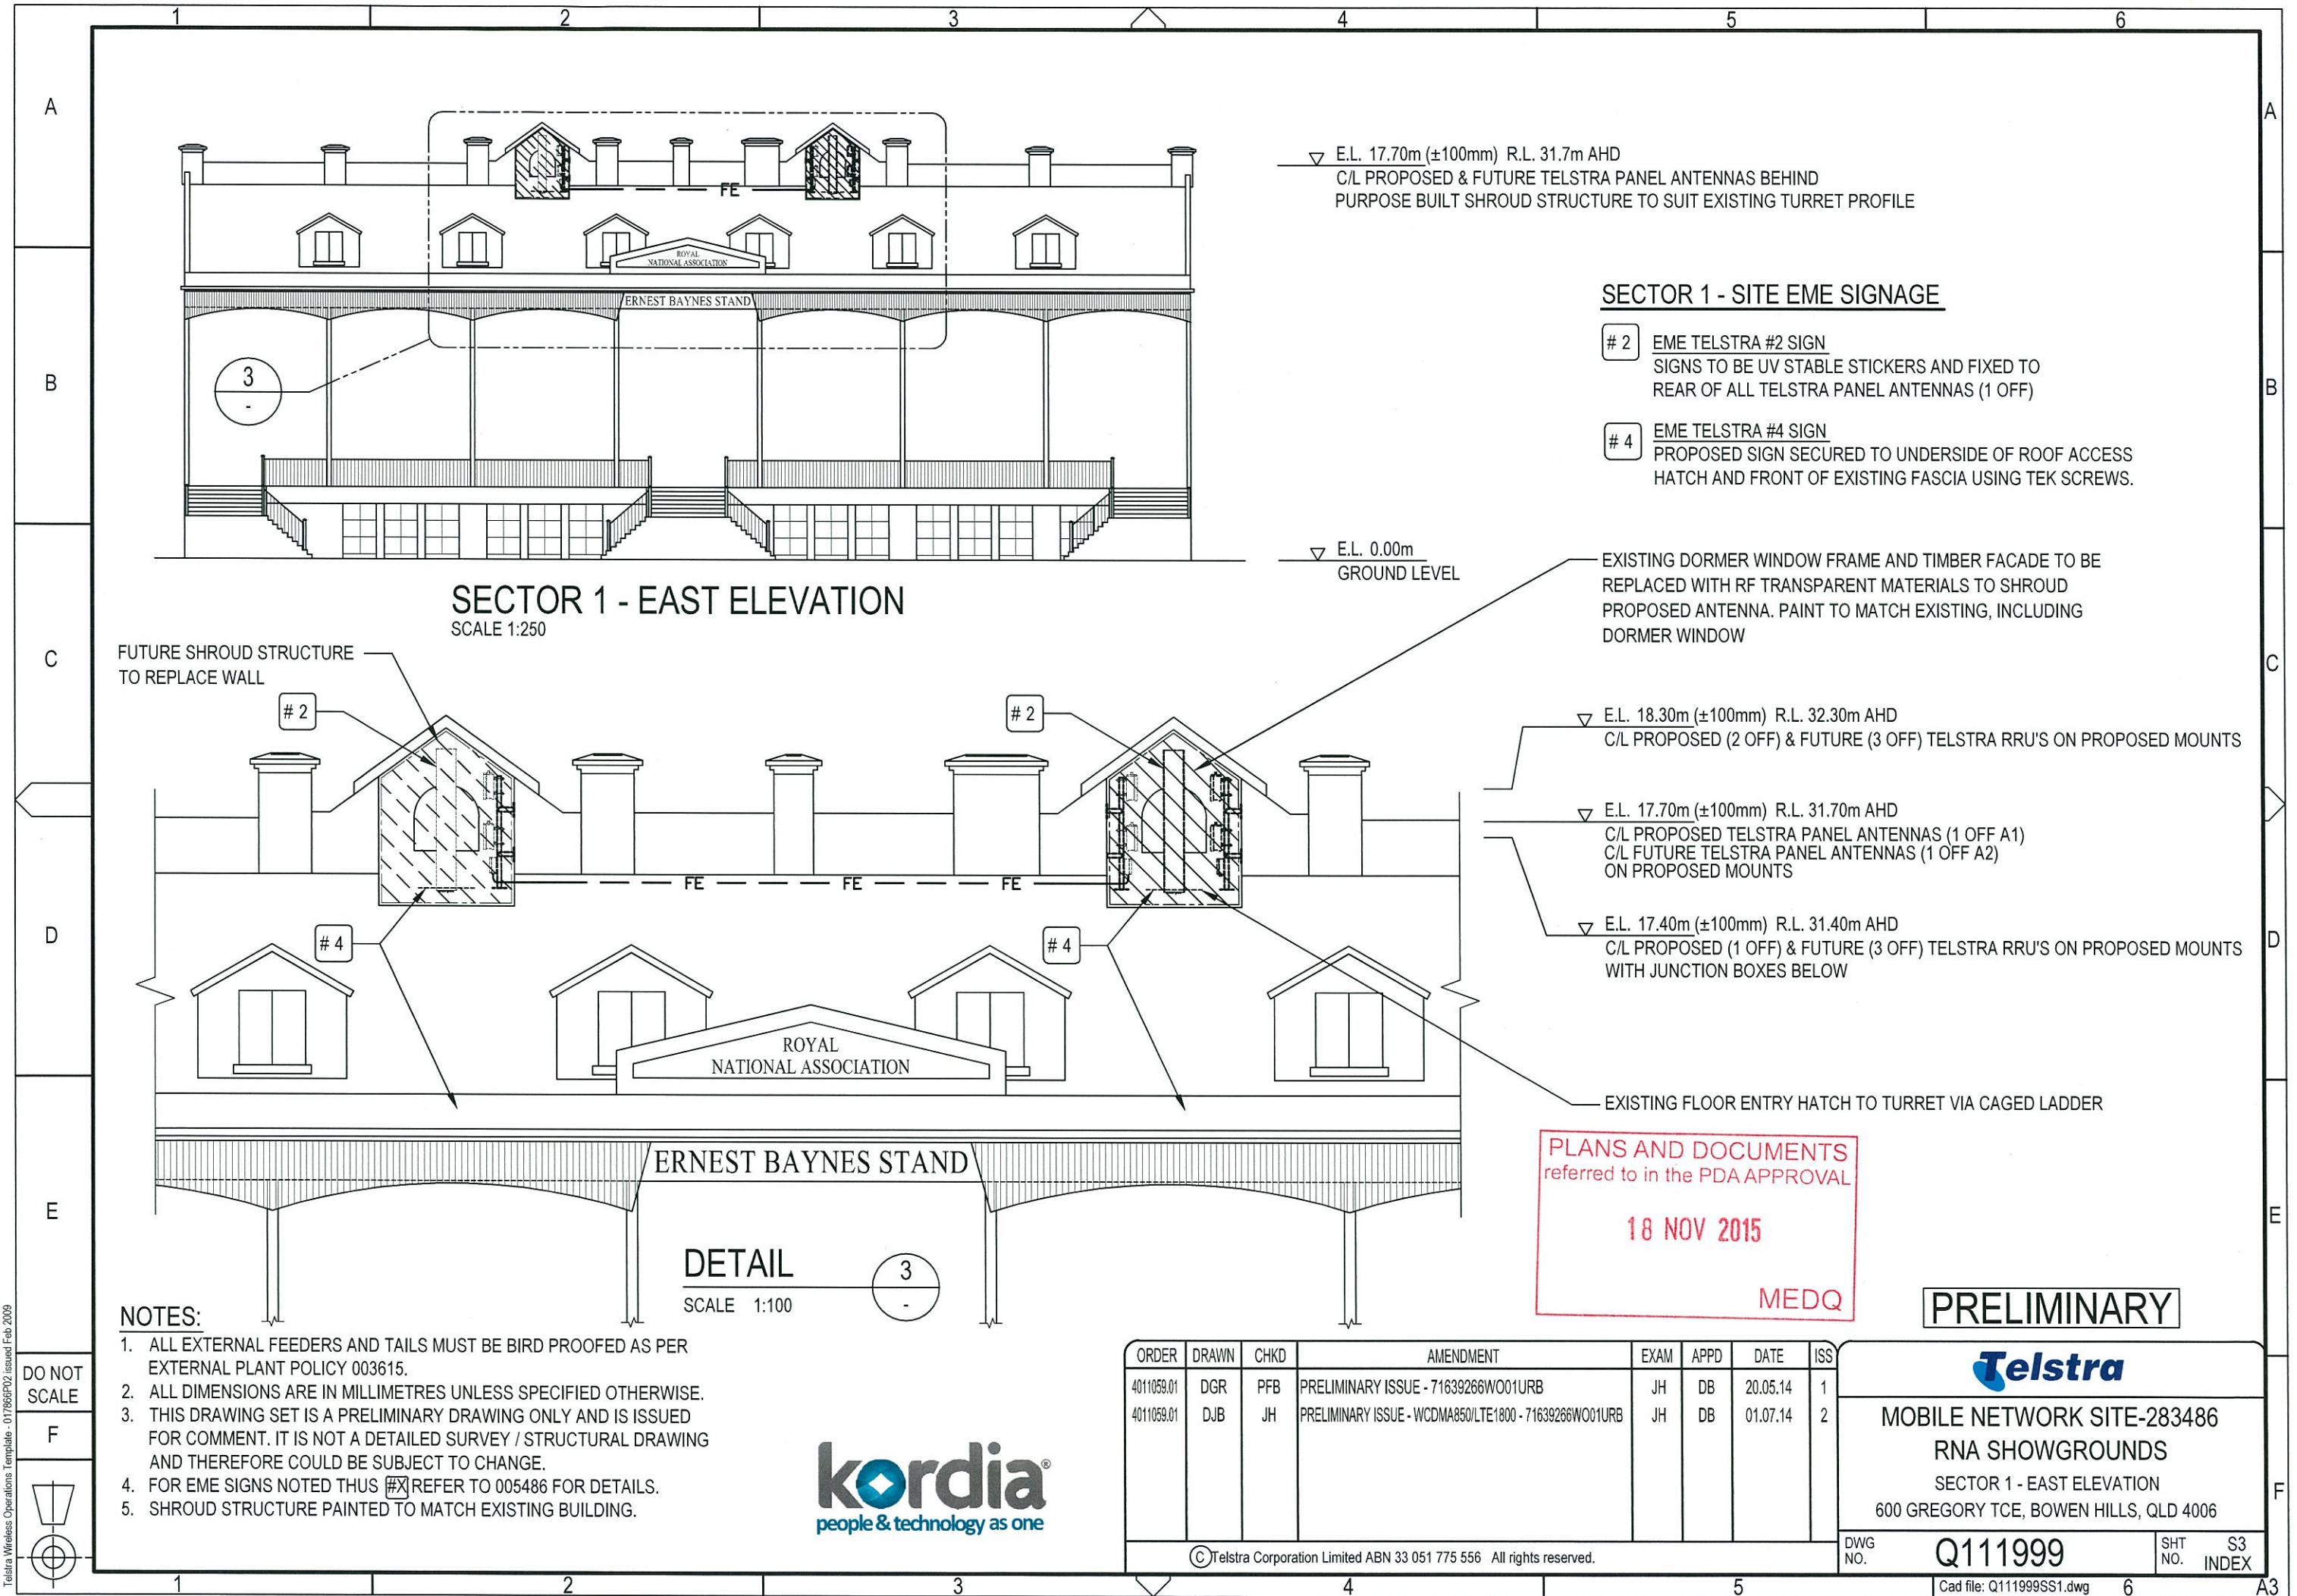

SECTOR 2 - SITE EME SIGNAGE

- # 2 EME TELSTRA #2 SIGN
SIGNS TO BE UV STABLE STICKERS AND FIXED TO REAR OF ALL TELSTRA PANEL ANTENNAS (1 OFF)
- # 4 EME TELSTRA #4 SIGN
PROPOSED SIGN SECURED TO UNDERSIDE OF ROOF ACCESS HATCH AND FRONT OF EXISTING FASCIA USING TEK SCREWS.
- # 7 EME TELSTRA #7 SIGN
PROPOSED SIGN SECURED TO EME BARRIER USING STAINLESS STEEL STRAPS
- #13 EME TELSTRA #13 SIGN
PROPOSED SIGN SECURED TO TELSTRA EQUIPMENT SHELTER DOOR USING TEK SCREWS

4
-

SECTOR 2 - NORTH ELEVATION

SCALE 1:500

- ▽ E.L. 13.10m (±100mm) R.L. 28.1m AHD
C/L PROPOSED (1 OFF) & FUTURE (2 OFF) TELSTRA RRU'S ON PROPOSED MOUNTS
C/L PROPOSED (1 OFF) & FUTURE (2 OFF) TELSTRA JUNCTION BOX'S
- ▽ E.L. 12.00m (±100mm) R.L. 27.00m AHD
C/L PROPOSED (1 OFF A3) & FUTURE (2 OFF A4 & A5) TELSTRA PANEL ANTENNAS
& PROPOSED (1 OFF) AND FUTURE (2 OFF) RRU'S ON PROPOSED MOUNTS
- ▽ E.L. 10.90m (±100mm) R.L. 25.90m AHD
C/L PROPOSED (1 OFF) & FUTURE (2 OFF) TELSTRA RRU'S ON PROPOSED MOUNTS

PLANS AND DOCUMENTS
referred to in the PDA APPROVAL

18 NOV 2015

MEDQ

▽ E.L. 0.00m
GROUND LEVEL

PROPOSED TELSTRA
ANTENNA MOUNT
PROPOSED EME
BARRIER HANDRAIL

DETAIL

SCALE 1:200

4
-

PROPOSED TELSTRA LOW IMPACT EQUIPMENT
SHELTER TYPE ICS Mk 3.2 PAINTED TO MATCH
EXISTING BUILDING BACKGROUND

NOTES:

1. ALL EXTERNAL FEEDERS AND TAILS MUST BE BIRD PROOFED AS PER EXTERNAL PLANT POLICY 003615.
2. ALL DIMENSIONS ARE IN MILLIMETRES UNLESS SPECIFIED OTHERWISE.
3. THIS DRAWING SET IS A PRELIMINARY DRAWING ONLY AND IS ISSUED FOR COMMENT. IT IS NOT A DETAILED SURVEY / STRUCTURAL DRAWING AND THEREFORE COULD BE SUBJECT TO CHANGE.
4. FOR EME SIGNS NOTED THUS [X] REFER TO 005486 FOR DETAILS.
5. TELSTRA ANTENNA MOUNTS, ANTENNAS AND EQUIPMENT SHELTER TO BE PAINTED TO MATCH EXISTING BUILDING.

kordia
people & technology as one

PRELIMINARY

Telstra

MOBILE NETWORK SITE-283486
RNA SHOWGROUNDS
SECTOR 2 - NORTH ELEVATION
600 GREGORY TCE, BOWEN HILLS, QLD 4006

DWG
NO.

Q111999

SHT
NO. S3-1
INDEX


© Telstra Corporation Limited ABN 33 051 775 556 All rights reserved.

Cad file: Q111999SS1.dwg

DO NOT
SCALE

F



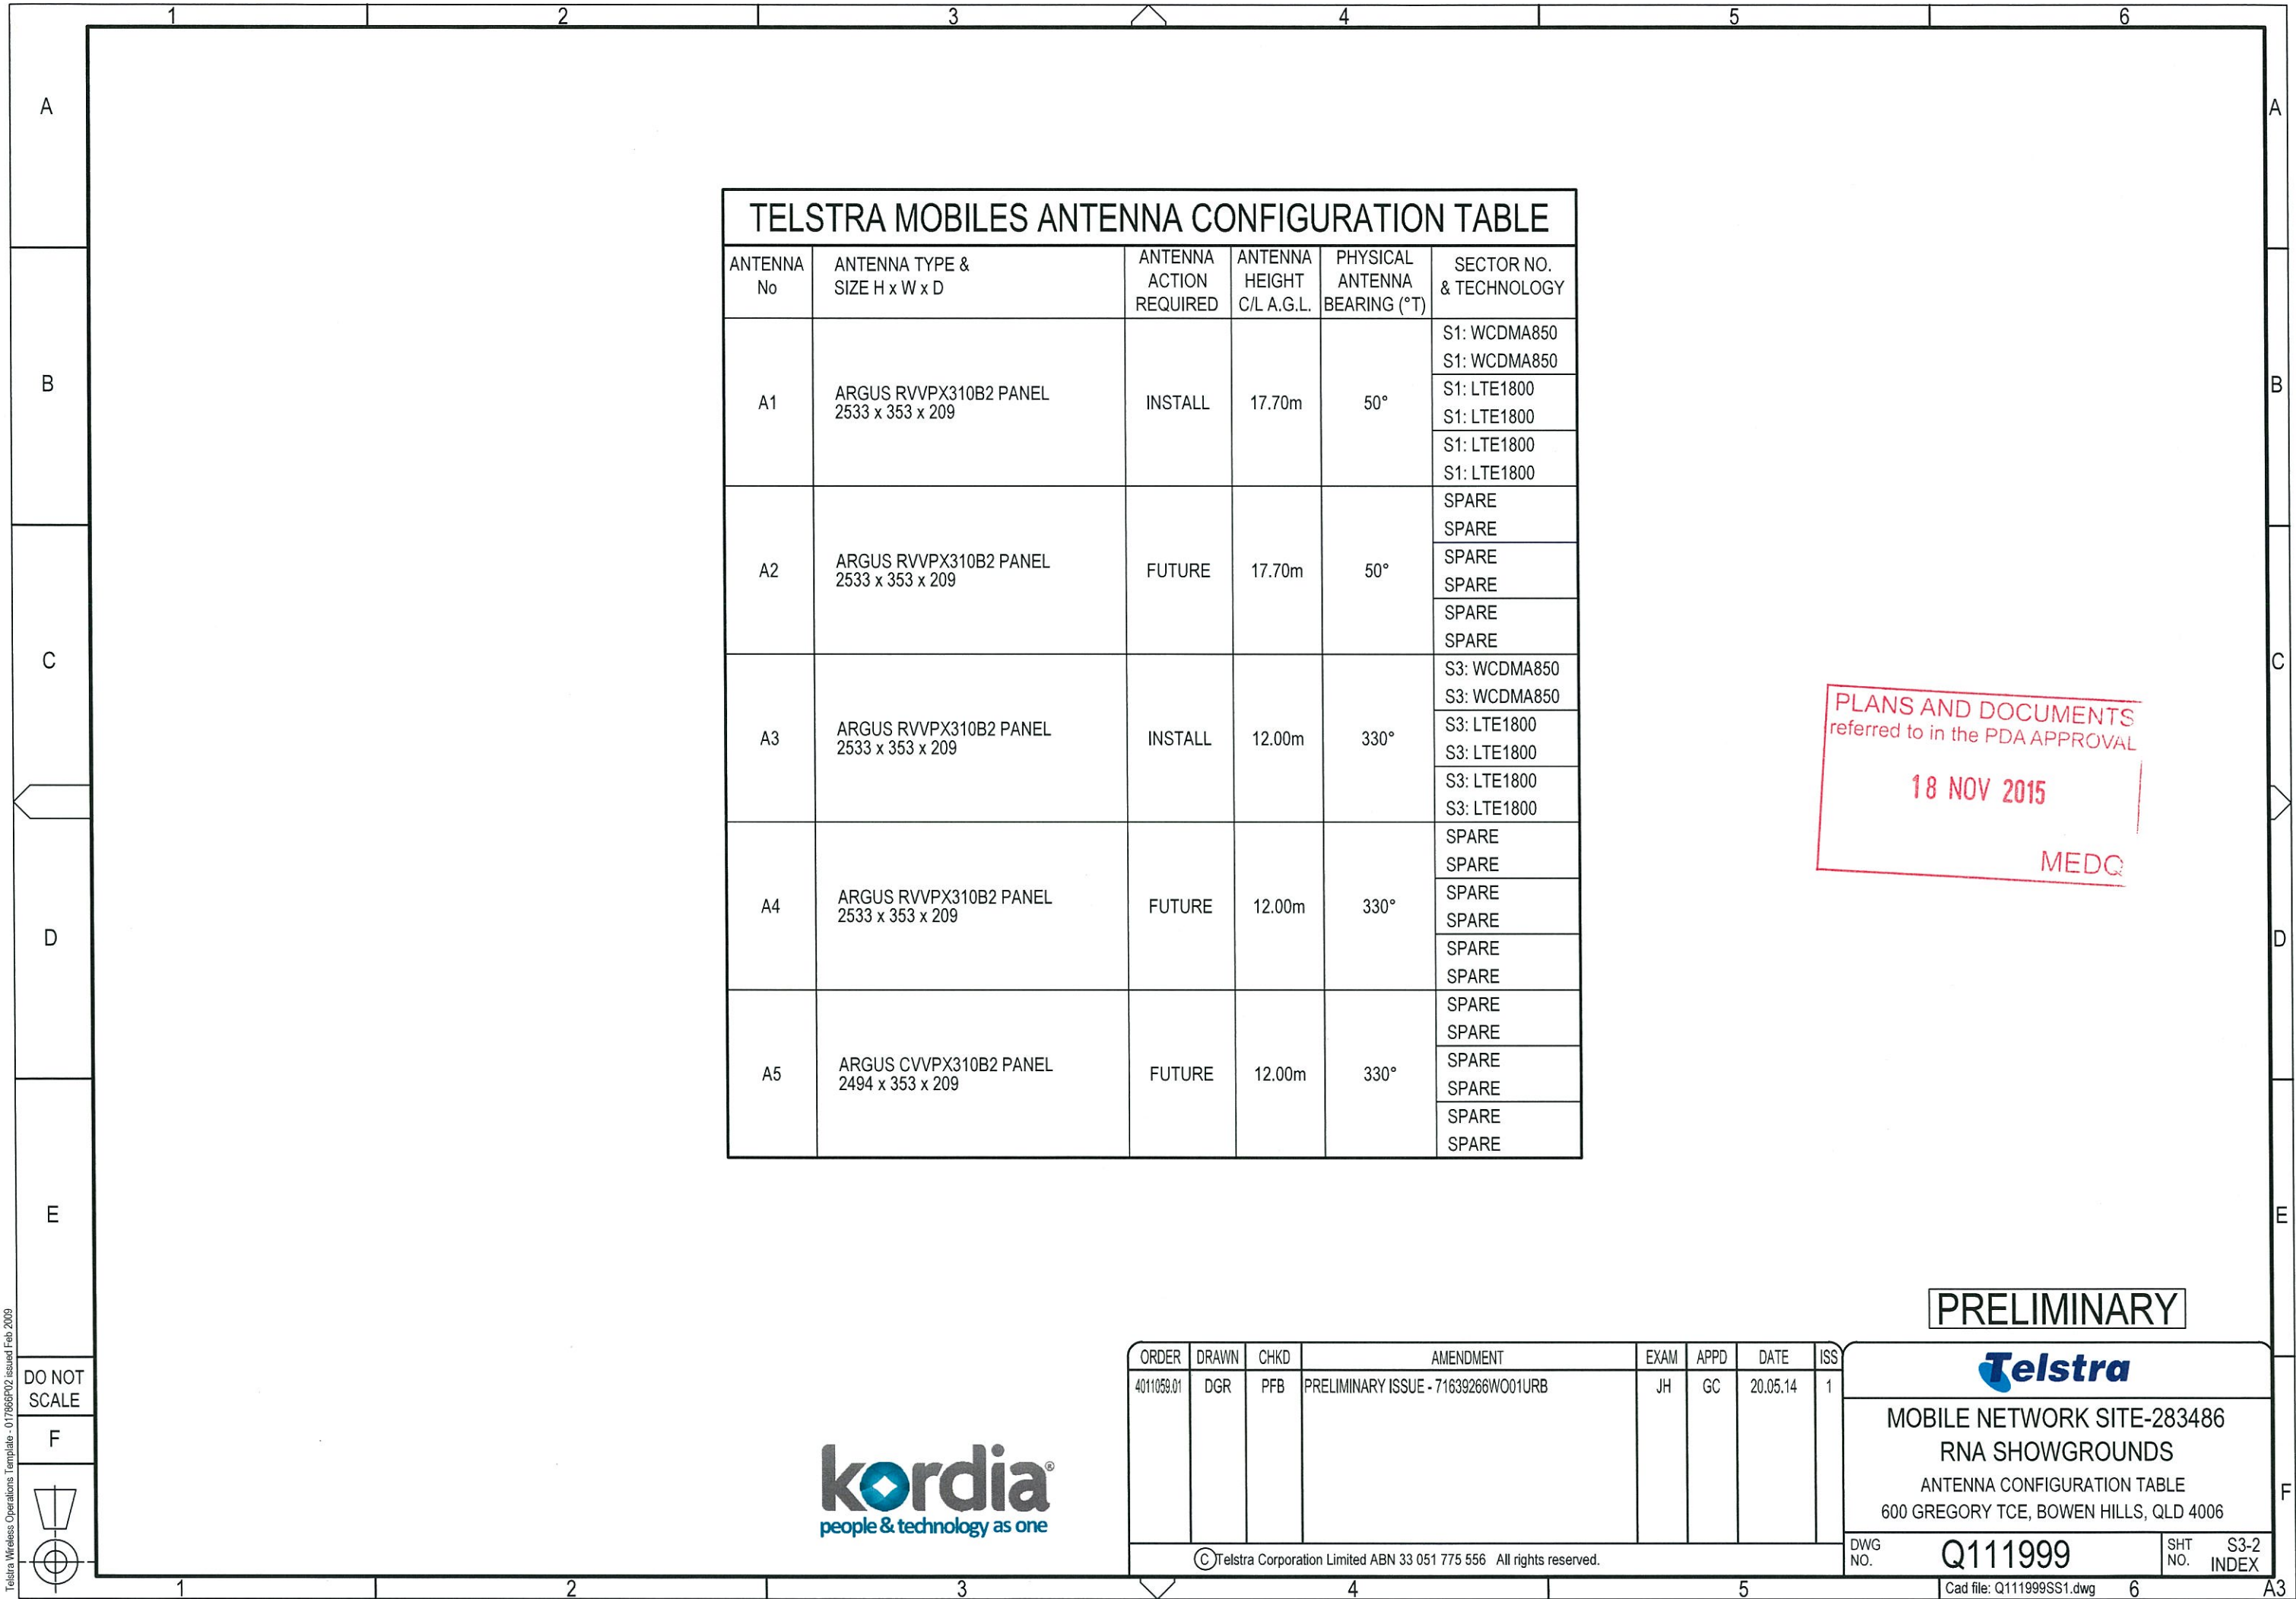

TELSTRA MOBILES ANTENNA CONFIGURATION TABLE					
ANTENNA No	ANTENNA TYPE & SIZE H x W x D	ANTENNA ACTION REQUIRED	ANTENNA HEIGHT C/L A.G.L.	PHYSICAL ANTENNA BEARING (°T)	SECTOR NO. & TECHNOLOGY
A1	ARGUS RVVPX310B2 PANEL 2533 x 353 x 209	INSTALL	17.70m	50°	S1: WCDMA850
					S1: WCDMA850
					S1: LTE1800
A2	ARGUS RVVPX310B2 PANEL 2533 x 353 x 209	FUTURE	17.70m	50°	S1: LTE1800
					S1: LTE1800
					S1: LTE1800
A3	ARGUS RVVPX310B2 PANEL 2533 x 353 x 209	INSTALL	12.00m	330°	SPARE
					SPARE
					SPARE
A4	ARGUS RVVPX310B2 PANEL 2533 x 353 x 209	FUTURE	12.00m	330°	SPARE
					SPARE
					SPARE
A5	ARGUS CVVPX310B2 PANEL 2494 x 353 x 209	FUTURE	12.00m	330°	SPARE
					SPARE
					SPARE

PLANS AND DOCUMENTS
referred to in the PDA APPROVAL

18 NOV 2015

MEDQ



ORDER	DRAWN	CHKD	AMENDMENT	EXAM	APPD	DATE	ISS
4011059.01	DGR	PFB	PRELIMINARY ISSUE - 71639266W001URB	JH	GC	20.05.14	1

© Telstra Corporation Limited ABN 33 051 775 556 All rights reserved.

PRELIMINARY



MOBILE NETWORK SITE-283486
RNA SHOWGROUNDS
ANTENNA CONFIGURATION TABLE
600 GREGORY TCE, BOWEN HILLS, QLD 4006


DWG NO.	Q111999	SHT NO.	S3-2 INDEX
---------	---------	---------	------------

Cad file: Q111999SS1.dwg

DO NOT SCALE

F



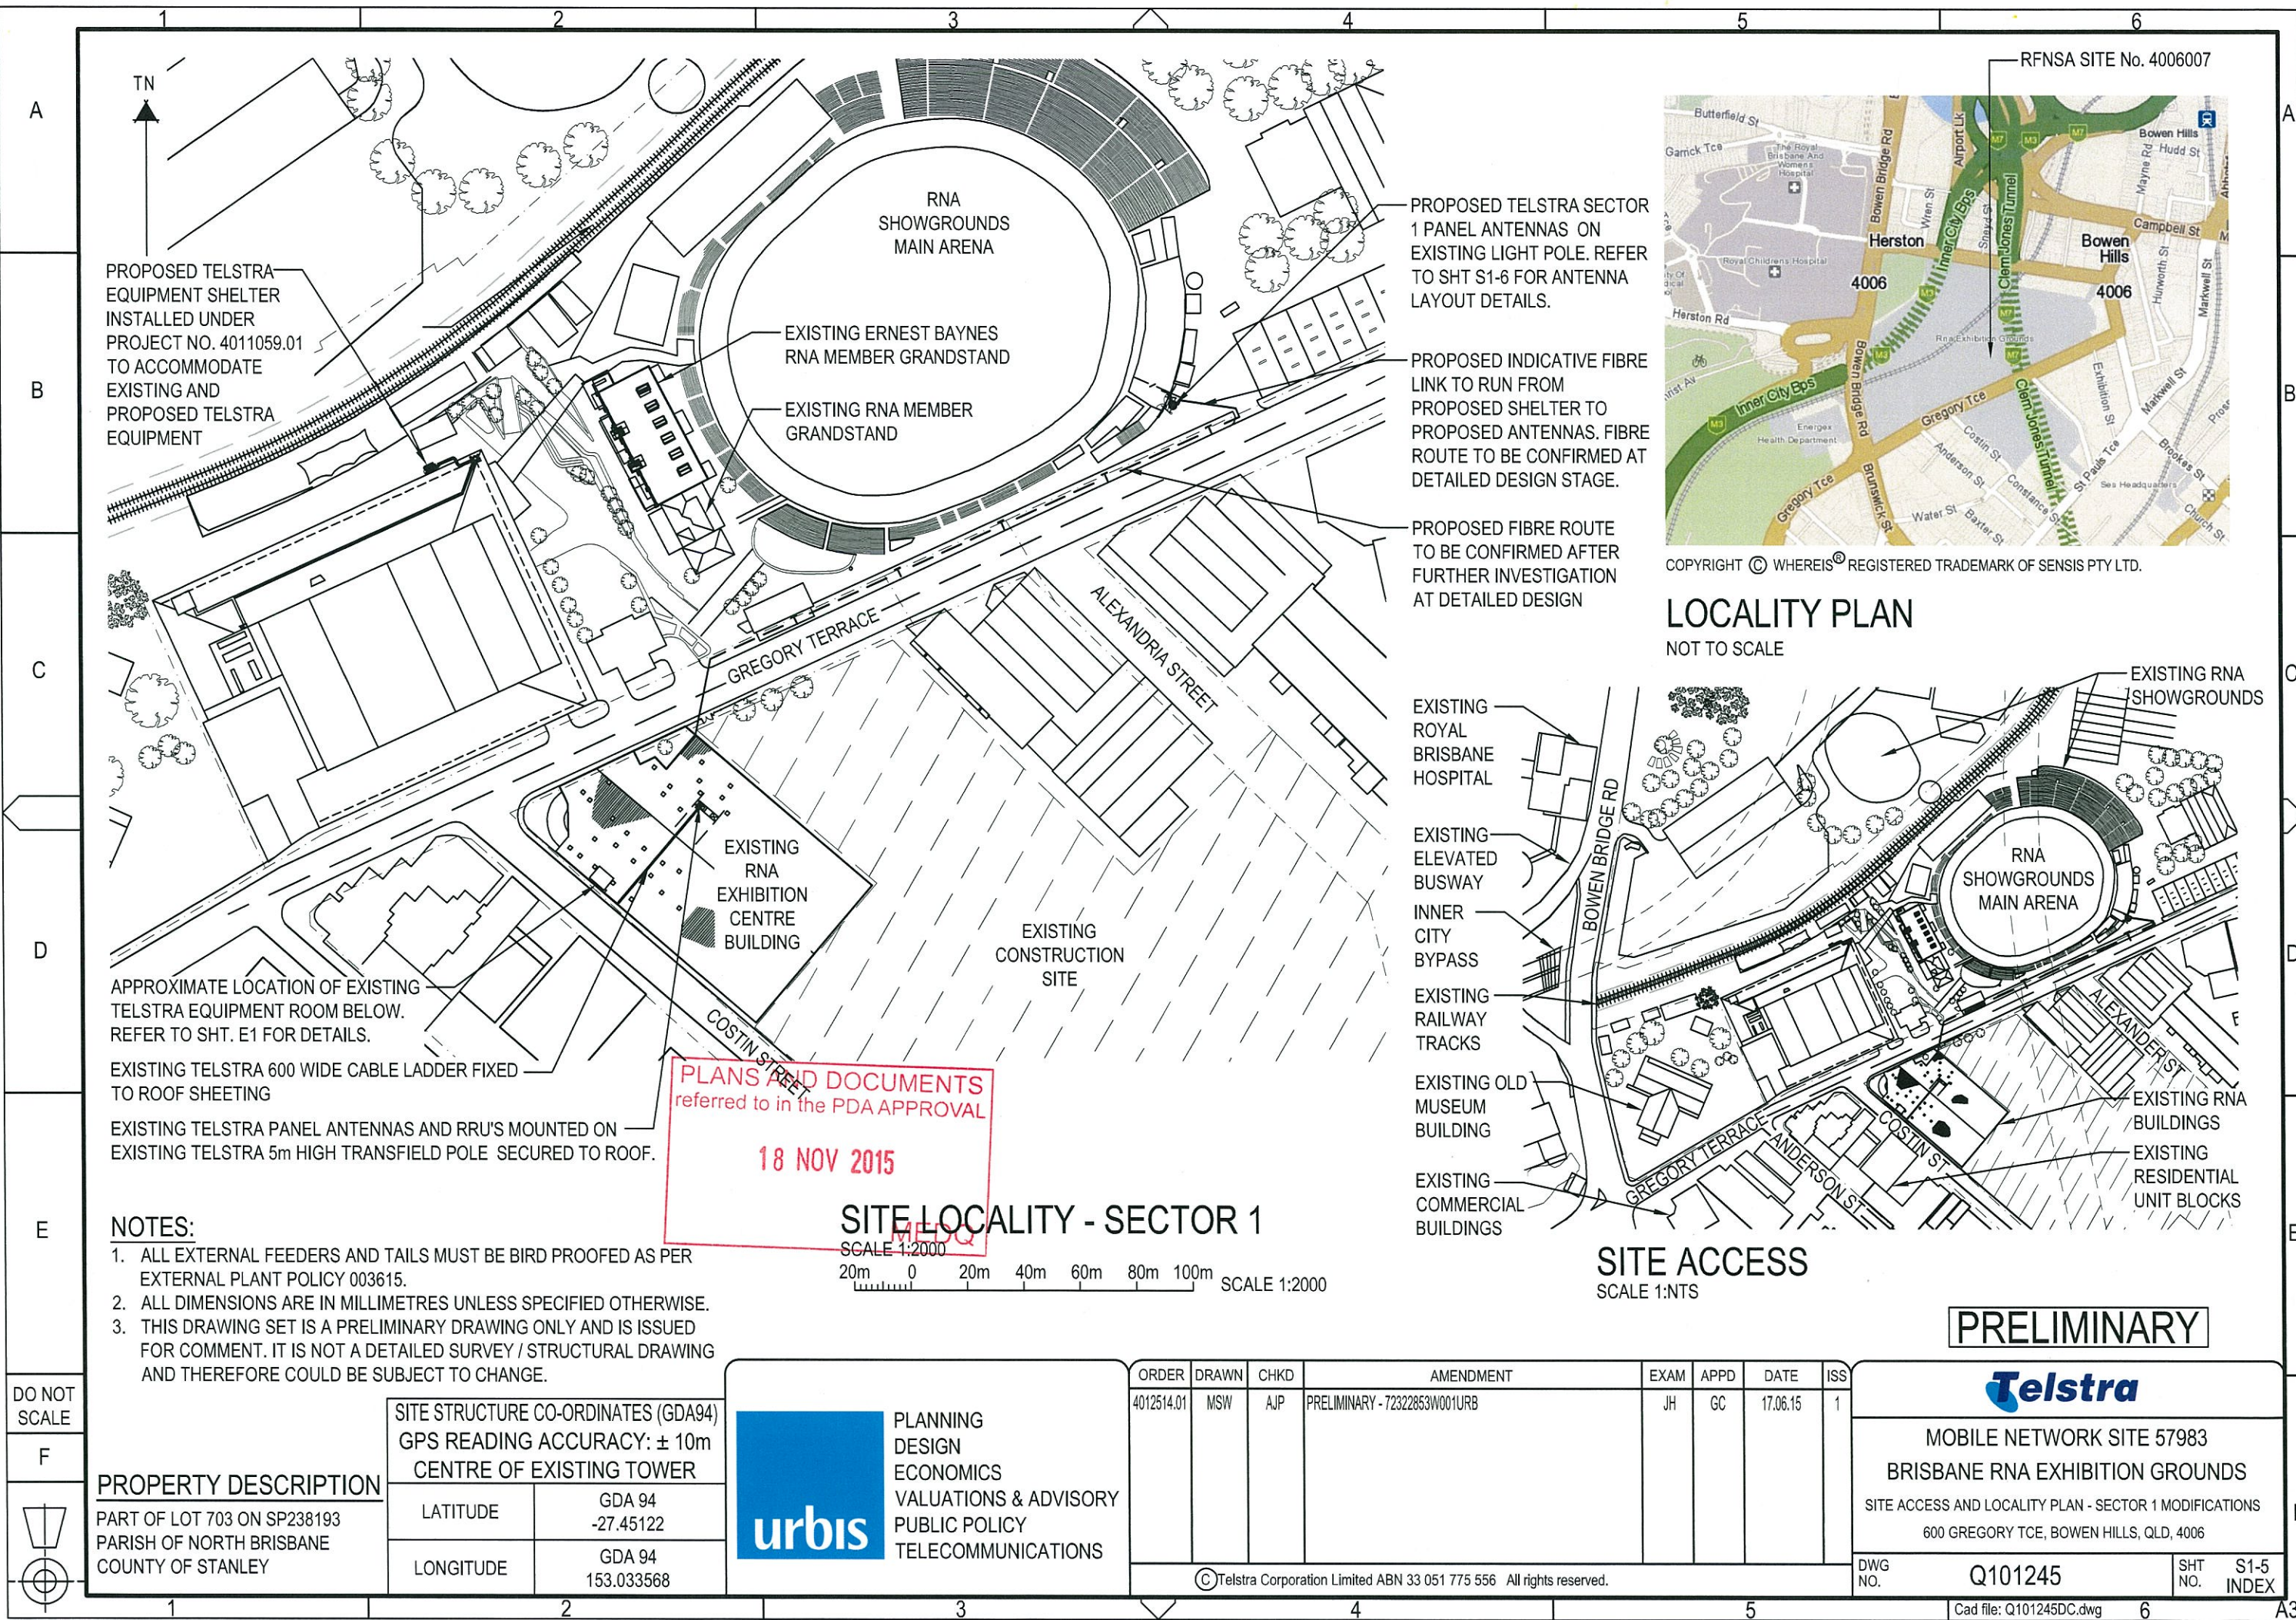


PROPOSED TELSTRA EQUIPMENT SHELTER INSTALLED UNDER PROJECT NO. 4011059.01 TO ACCOMMODATE EXISTING AND PROPOSED TELSTRA EQUIPMENT

RNA SHOWGROUNDS MAIN ARENA
EXISTING ERNEST BAYNES RNA MEMBER GRANDSTAND
EXISTING RNA MEMBER GRANDSTAND

PROPOSED TELSTRA SECTOR 1 PANEL ANTENNAS ON EXISTING LIGHT POLE. REFER TO SHT S1-6 FOR ANTENNA LAYOUT DETAILS.


PROPOSED INDICATIVE FIBRE LINK TO RUN FROM PROPOSED SHELTER TO PROPOSED ANTENNAS. FIBRE ROUTE TO BE CONFIRMED AT DETAILED DESIGN STAGE.

PROPOSED FIBRE ROUTE TO BE CONFIRMED AFTER FURTHER INVESTIGATION AT DETAILED DESIGN

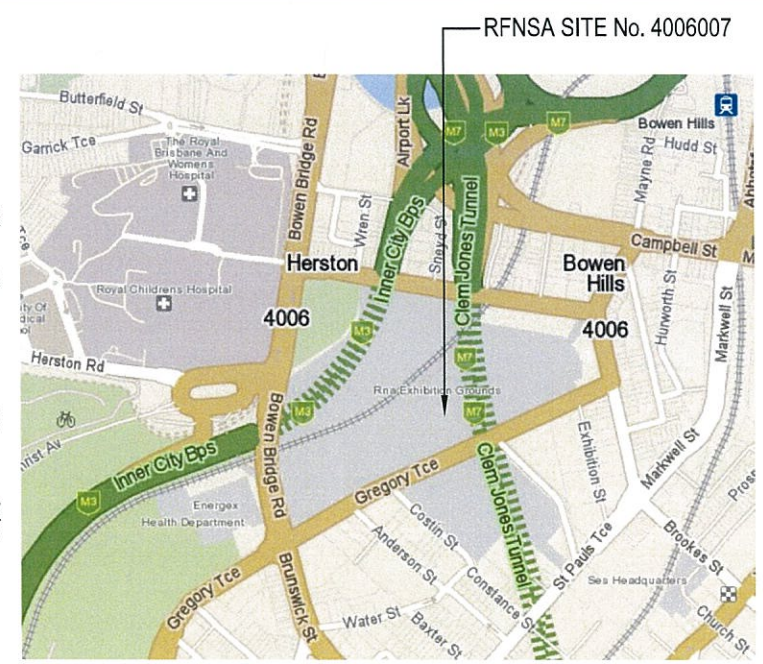

COPYRIGHT © WHEREIS® REGISTERED TRADEMARK OF SENSIS PTY LTD.

LOCALITY PLAN
NOT TO SCALE

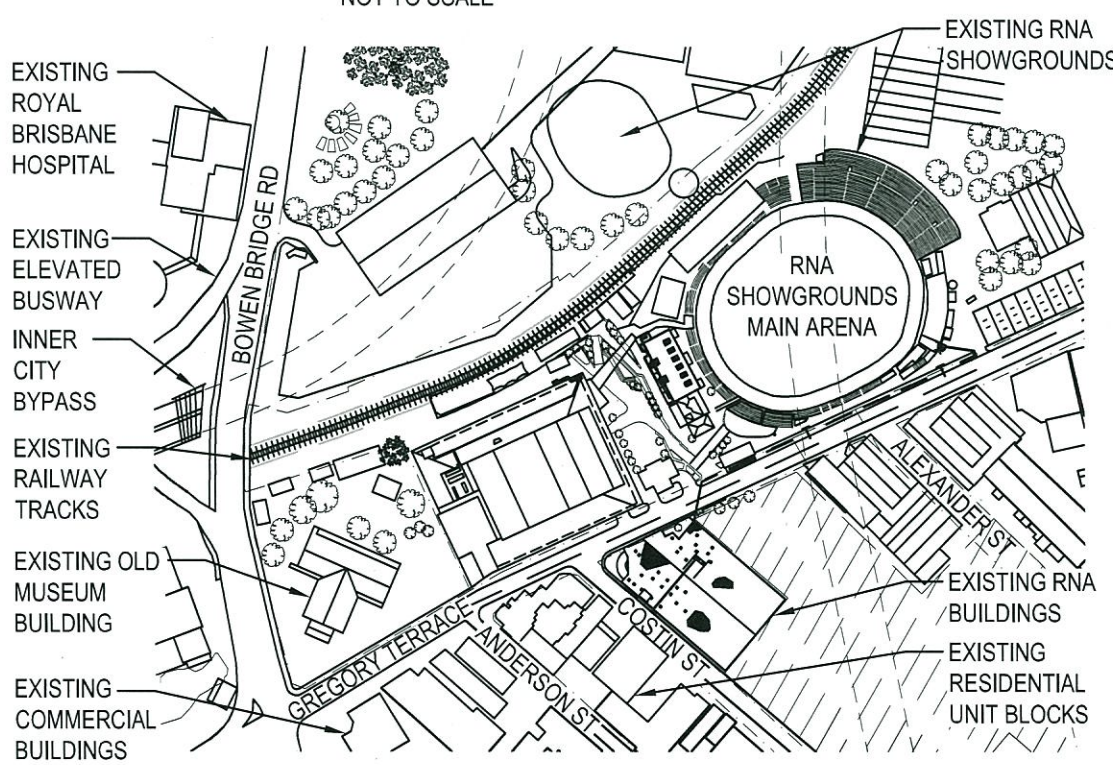

SITE ACCESS
SCALE 1:NTS

APPROXIMATE LOCATION OF EXISTING TELSTRA EQUIPMENT ROOM BELOW. REFER TO SHT. E1 FOR DETAILS.

EXISTING TELSTRA 600 WIDE CABLE LADDER FIXED TO ROOF SHEETING

EXISTING TELSTRA PANEL ANTENNAS AND RRU'S MOUNTED ON EXISTING TELSTRA 5m HIGH TRANSFIELD POLE SECURED TO ROOF.

PLANS AND DOCUMENTS referred to in the PDA APPROVAL
18 NOV 2015

NOTES:

- 1. ALL EXTERNAL FEEDERS AND TAILS MUST BE BIRD PROOFED AS PER EXTERNAL PLANT POLICY 003615.
- 2. ALL DIMENSIONS ARE IN MILLIMETRES UNLESS SPECIFIED OTHERWISE.
- 3. THIS DRAWING SET IS A PRELIMINARY DRAWING ONLY AND IS ISSUED FOR COMMENT. IT IS NOT A DETAILED SURVEY / STRUCTURAL DRAWING AND THEREFORE COULD BE SUBJECT TO CHANGE.

SITE LOCALITY - SECTOR 1

SCALE 1:2000
20m 0 20m 40m 60m 80m 100m

DO NOT SCALE


F



PROPERTY DESCRIPTION

PART OF LOT 703 ON SP238193
PARISH OF NORTH BRISBANE
COUNTY OF STANLEY

SITE STRUCTURE CO-ORDINATES (GDA94) GPS READING ACCURACY: ± 10m CENTRE OF EXISTING TOWER	
LATITUDE	GDA 94 -27.45122
LONGITUDE	GDA 94 153.033568

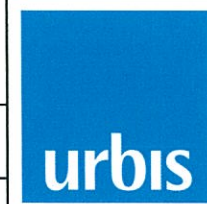

PLANNING
DESIGN
ECONOMICS
VALUATIONS & ADVISORY
PUBLIC POLICY
TELECOMMUNICATIONS

ORDER	DRAWN	CHKD	AMENDMENT	EXAM	APPD	DATE	ISS
4012514.01	MSW	AJP	PRELIMINARY - 72322853W001URB	JH	GC	17.06.15	1

© Telstra Corporation Limited ABN 33 051 775 556 All rights reserved.

PRELIMINARY




MOBILE NETWORK SITE 57983
BRISBANE RNA EXHIBITION GROUNDS
SITE ACCESS AND LOCALITY PLAN - SECTOR 1 MODIFICATIONS
600 GREGORY TCE, BOWEN HILLS, QLD, 4006


DWG NO.	Q101245	SHT NO.	S1-5
INDEX			

Cad file: Q101245DC.dwg

6

A3

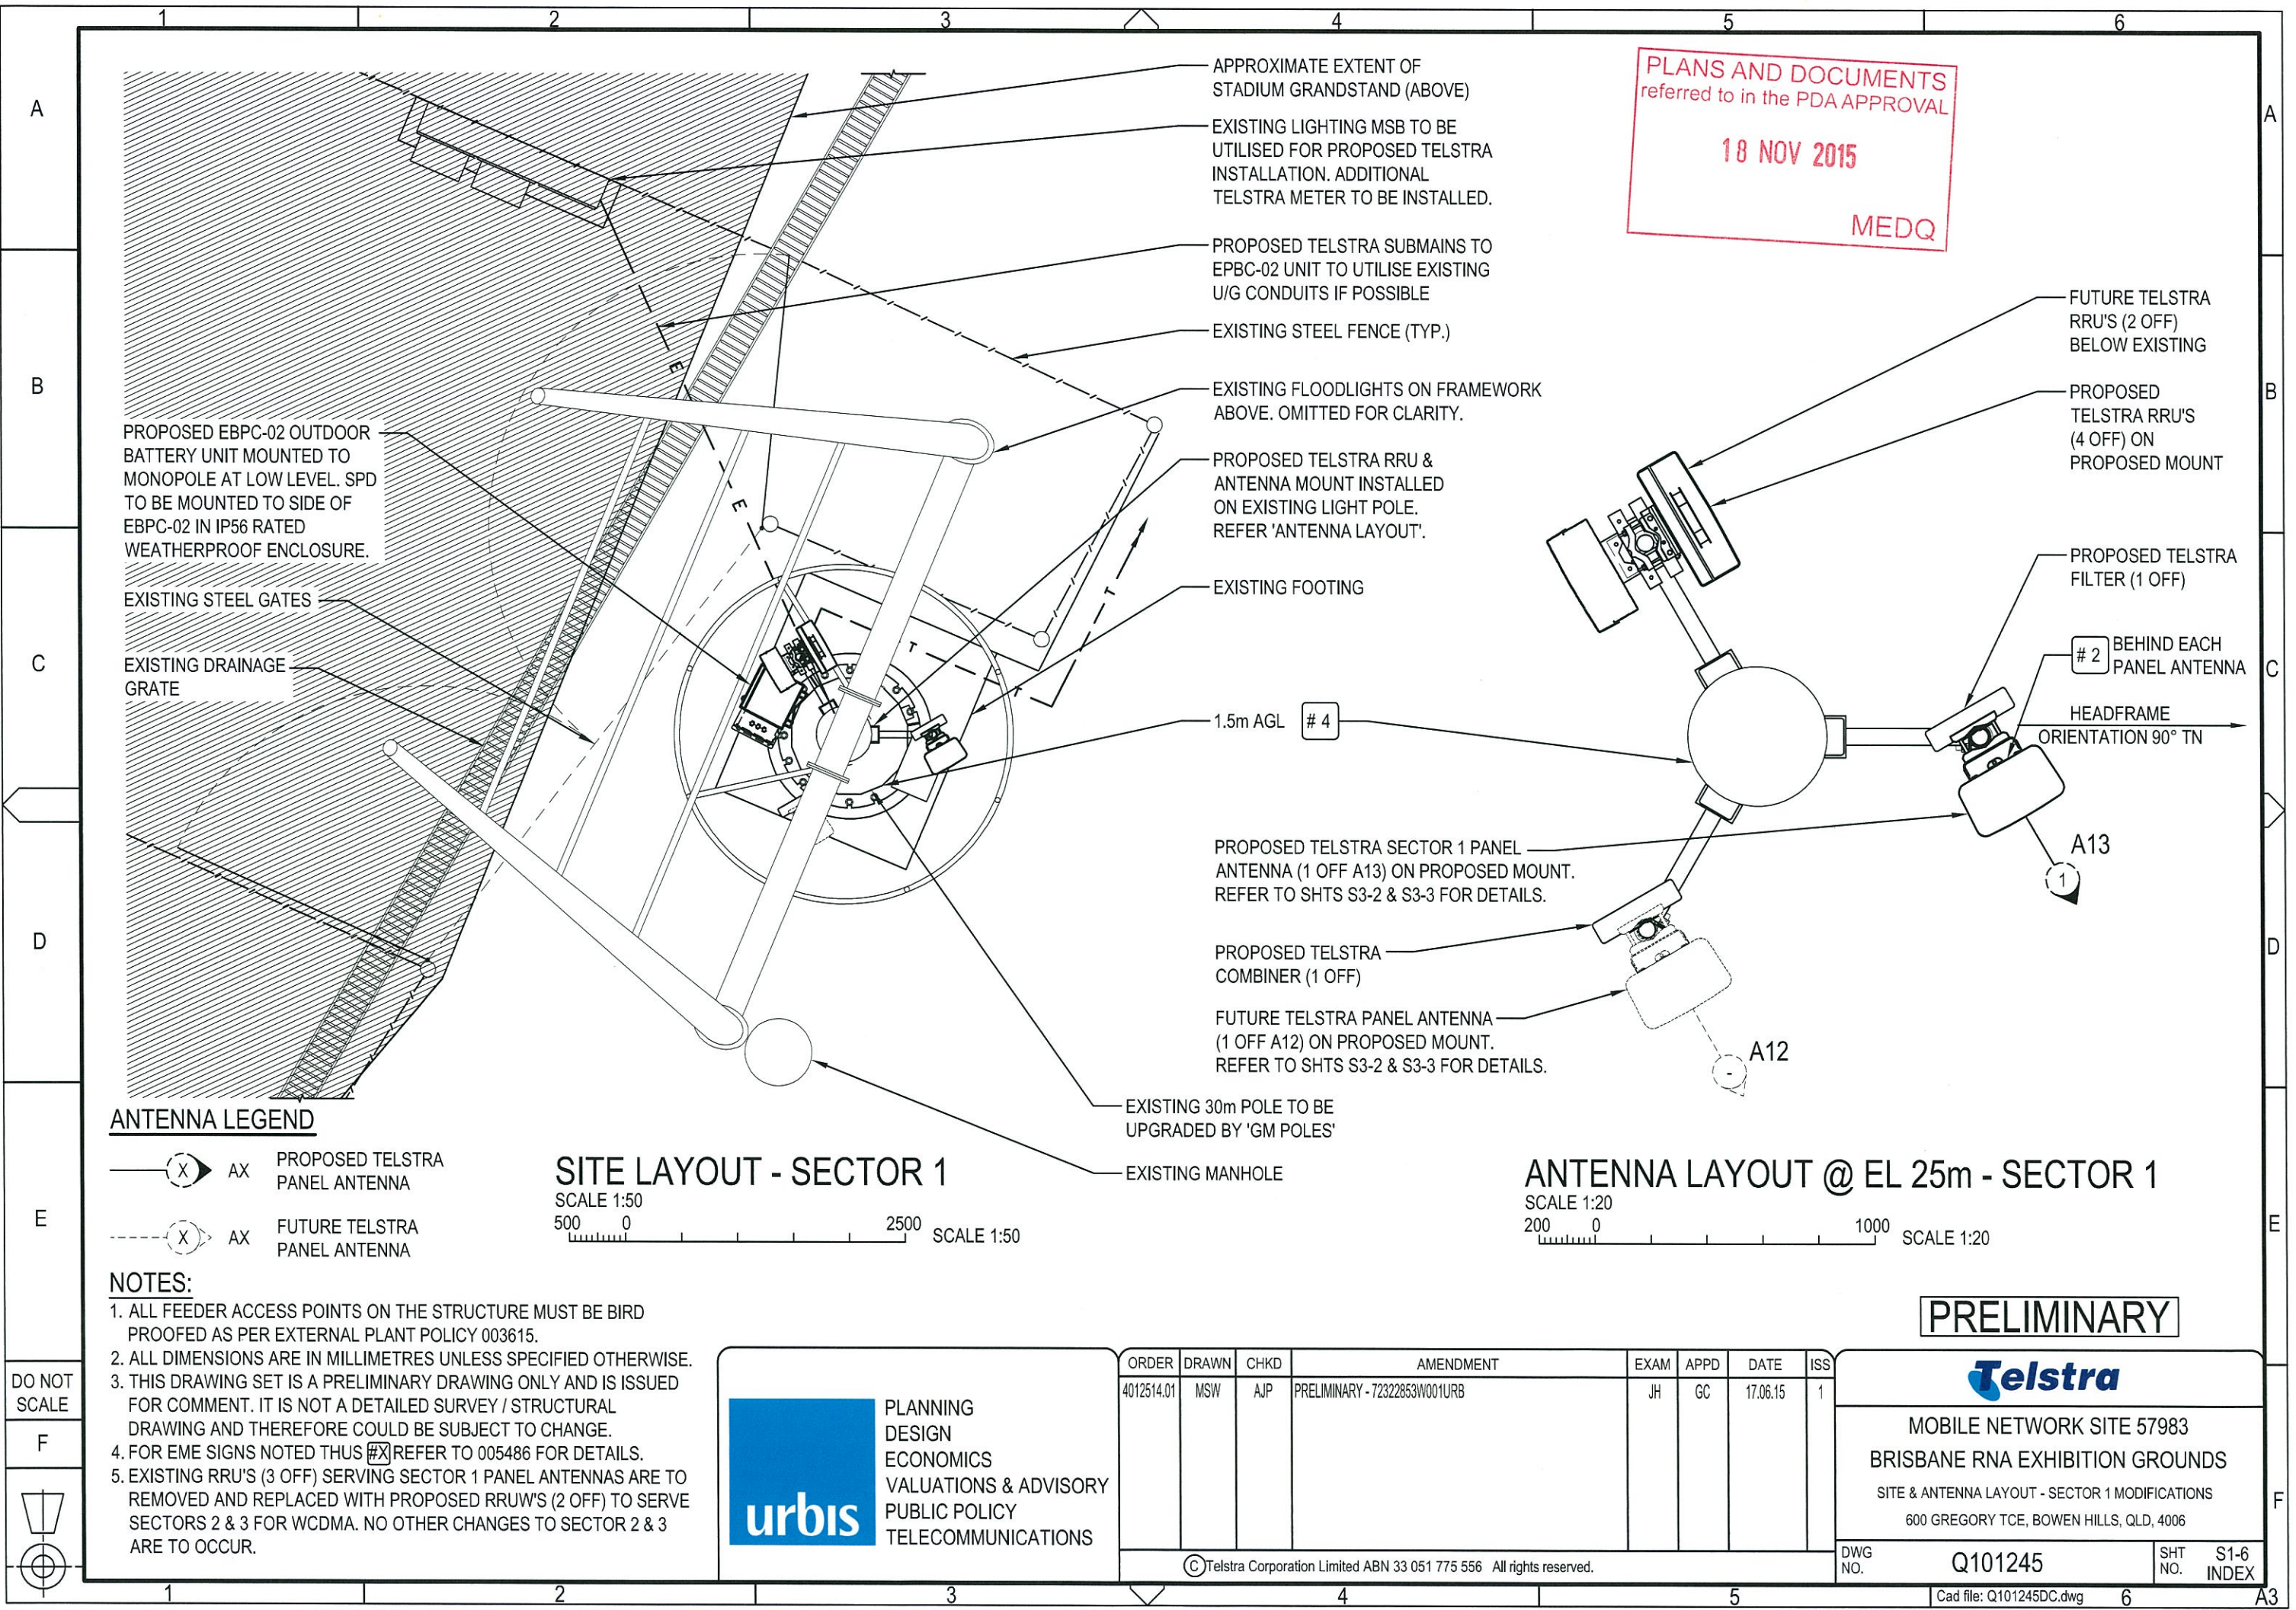


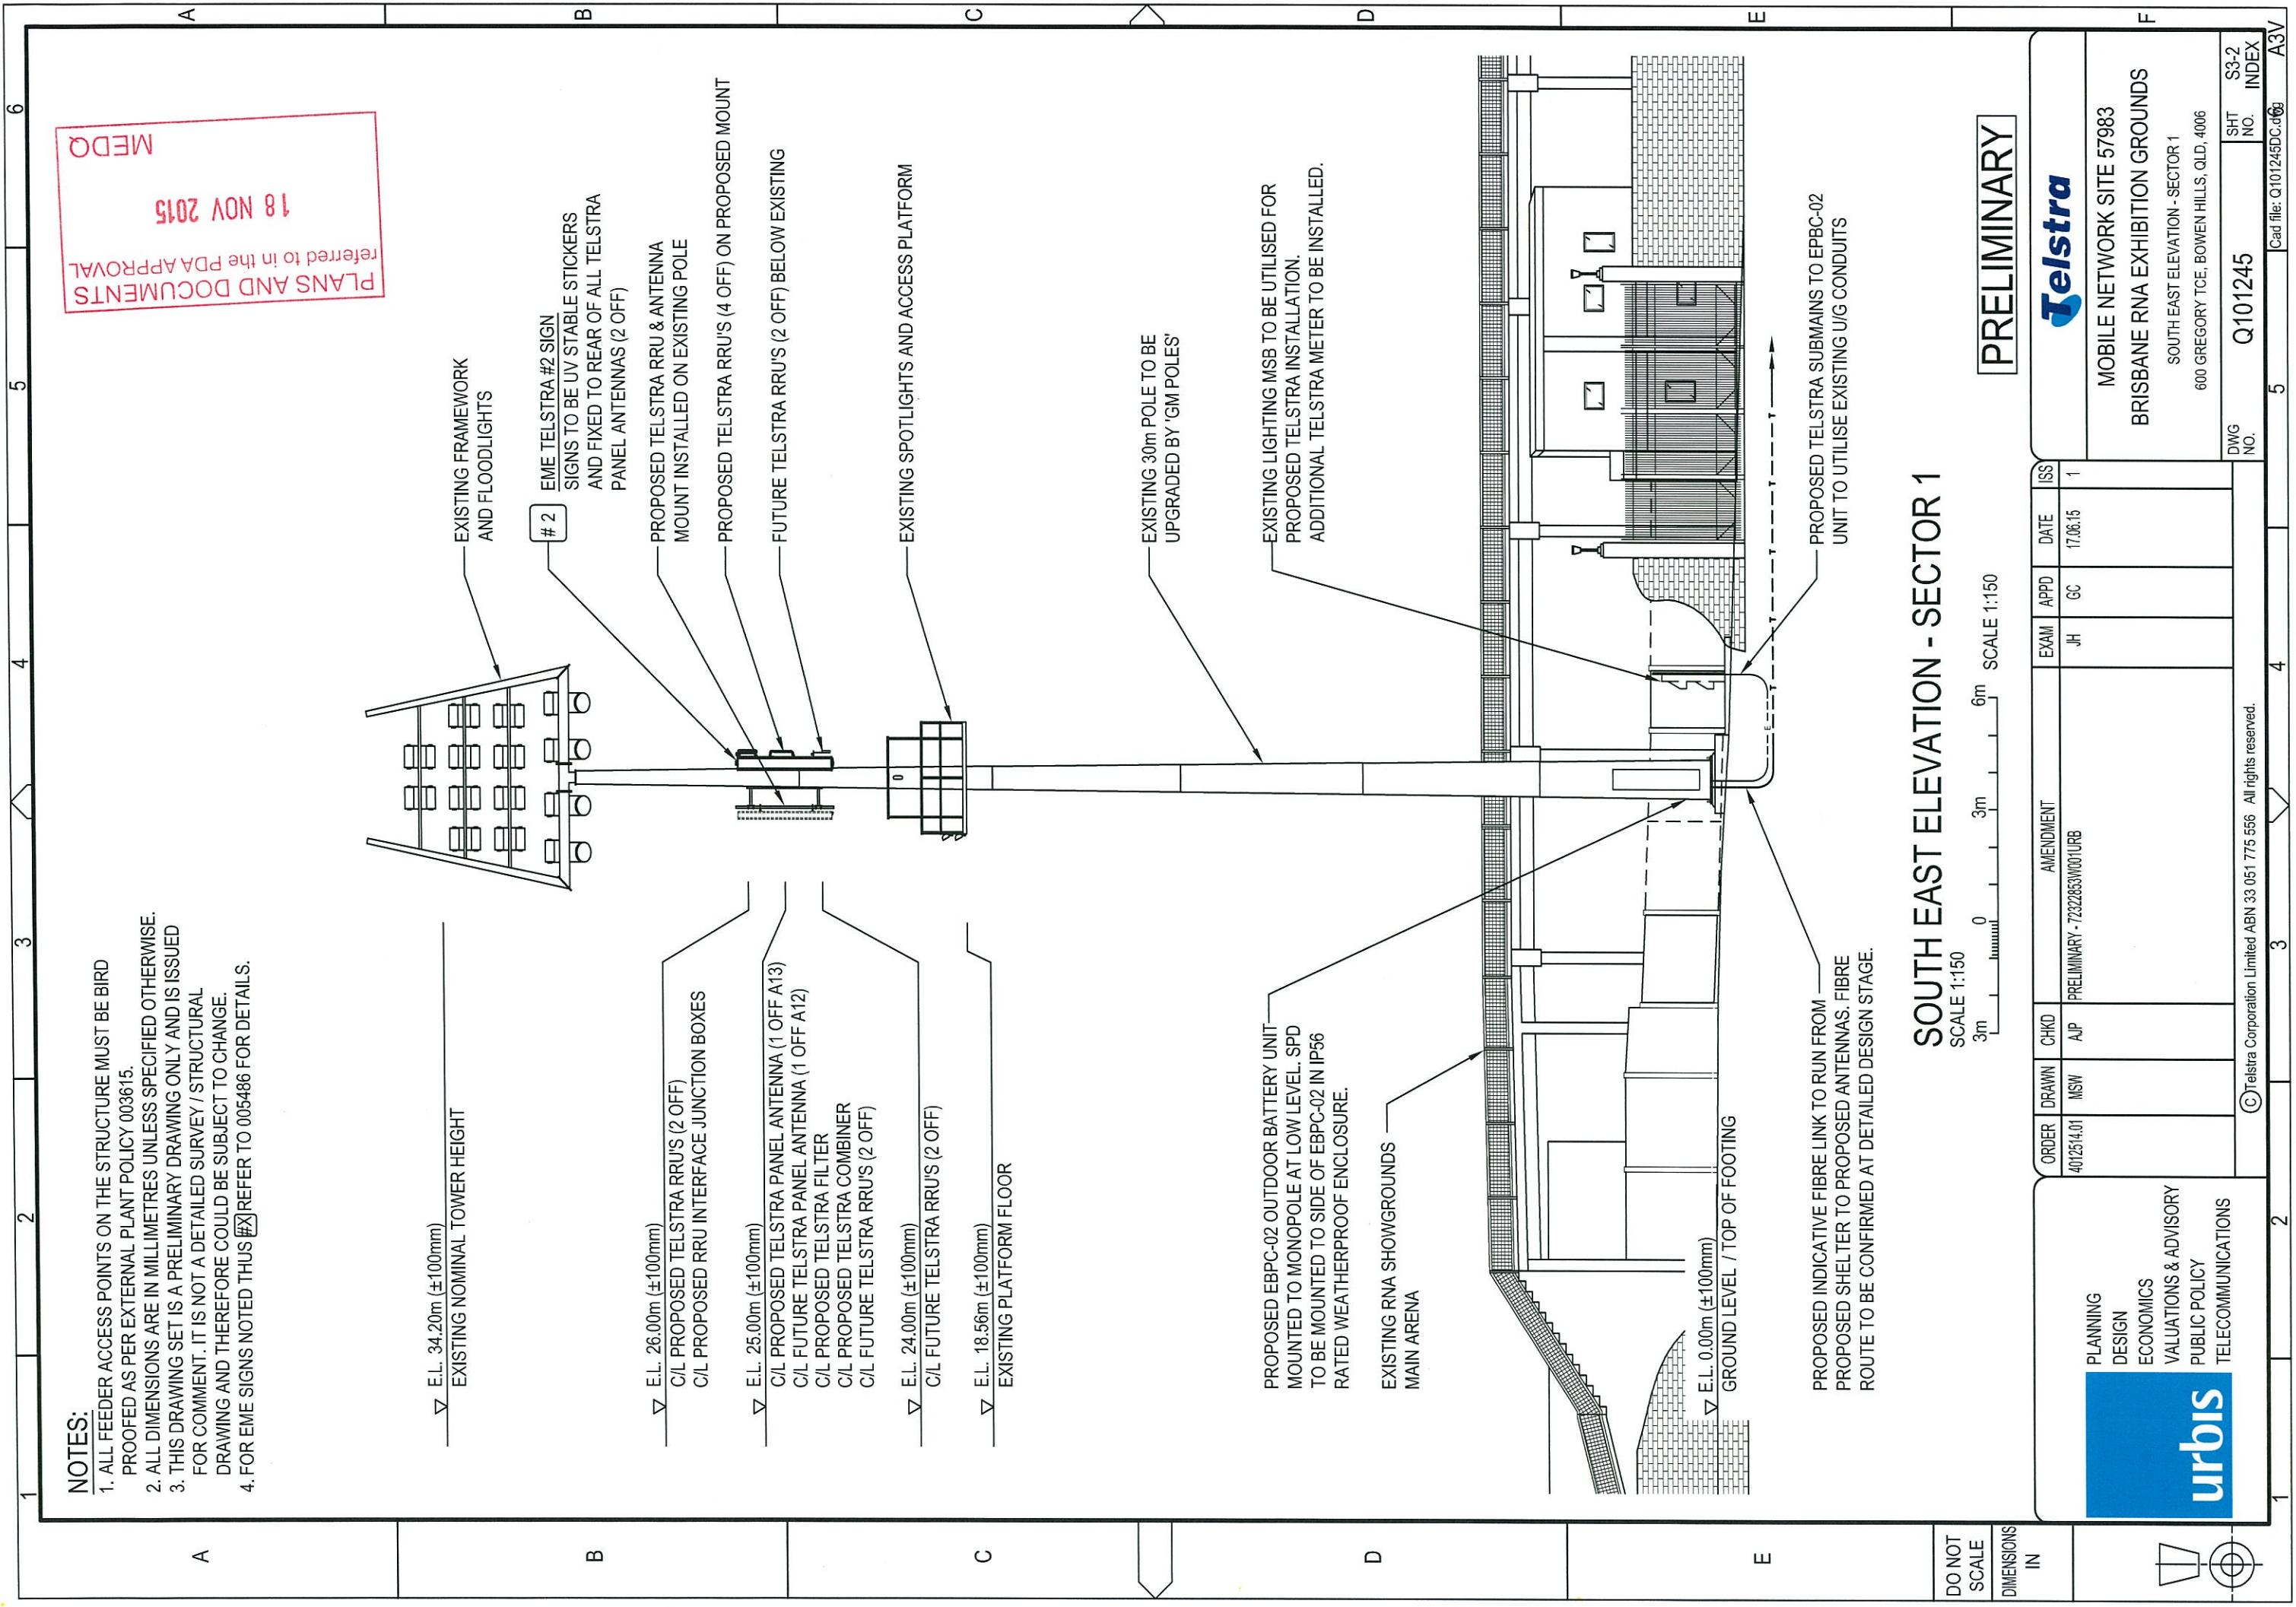

NOTES:

- 1. ALL FEEDER ACCESS POINTS ON THE STRUCTURE MUST BE BIRD PROOFED AS PER EXTERNAL PLANT POLICY 003615.
- 2. ALL DIMENSIONS ARE IN MILLIMETRES UNLESS SPECIFIED OTHERWISE.
- 3. THIS DRAWING SET IS A PRELIMINARY DRAWING ONLY AND IS ISSUED FOR COMMENT. IT IS NOT A DETAILED SURVEY / STRUCTURAL DRAWING AND THEREFORE COULD BE SUBJECT TO CHANGE.
- 4. FOR EME SIGNS NOTED THUS #X REFER TO 005486 FOR DETAILS.

DO NOT
SCALE
DIMENSIONS
IN

 

PLANNING
DESIGN
ECONOMICS
VALUATIONS & ADVISORY
PUBLIC POLICY
TELECOMMUNICATIONS

ORDER	DRAWN	CHKD	AMENDMENT	EXAM	APPD	DATE	ISS
4012514.01	MSW	AJP	PRELIMINARY - 7232283W001URB	JH	GC	17.06.15	1

© Telstra Corporation Limited ABN 33 051 775 556 All rights reserved.

MOBILE NETWORK SITE 57983	
BRISBANE RNA EXHIBITION GROUNDS	
SOUTH EAST ELEVATION - SECTOR 1	
600 GREGORY TCE, BOWEN HILLS, QLD, 4006	
DWG NO.	SHT NO.
Q101245	S3-2
	INDEX

Cad file: Q101245DC.dwg

A3V

PLANS AND DOCUMENTS
referred to in the PDA APPROVAL

18 NOV 2015

MEDQ

TELSTRA MOBILES ANTENNA CONFIGURATION TABLE

ANTENNA No	ANTENNA TYPE & SIZE H x W x D	ANTENNA ACTION REQUIRED	ANTENNA HEIGHT C/L A.G.L.	PHYSICAL ANTENNA BEARING (°T)	SECTOR NO. & TECHNOLOGY
A12	ARGUS RVVPX310B2 PANEL 2533 x 353 x 209	FUTURE	25.00m	150°	-
					-
					-
					-
A13	ARGUS RVVPX310B2 PANEL 2533 x 353 x 209	INSTALL	25.00m	150°	S1: LTE700 / WCDMA850
					S1: LTE700 / WCDMA850
					S1: LTE1800
					S1: LTE1800

DO NOT
SCALE

F

urbis PLANNING
DESIGN
ECONOMICS
VALUATIONS & ADVISORY
PUBLIC POLICY
TELECOMMUNICATIONS

ORDER	DRAWN	CHKD	AMENDMENT	EXAM	APPD	DATE	ISS
4012514.01	MSW	AJP	PRELIMINARY - 72322853W001URB	JH	GC	17.06.15	1
© Telstra Corporation Limited ABN 33 051 775 556 All rights reserved.							

PRELIMINARY

Telstra

MOBILE NETWORK SITE 57983
BRISBANE RNA EXHIBITION GROUNDS
ANTENNA CONFIGURATION TABLE - SECTOR 1 MODIFICATIONS
600 GREGORY TCE, BOWEN HILLS, QLD, 4006

DWG NO. Q101245 SHT NO. S3-3 INDEX

Cad file: Q101245DC.dwg 6