


PLANS AND DOCUMENTS
referred to in the PDA APPROVAL

19 NOV 2015


MEDQ

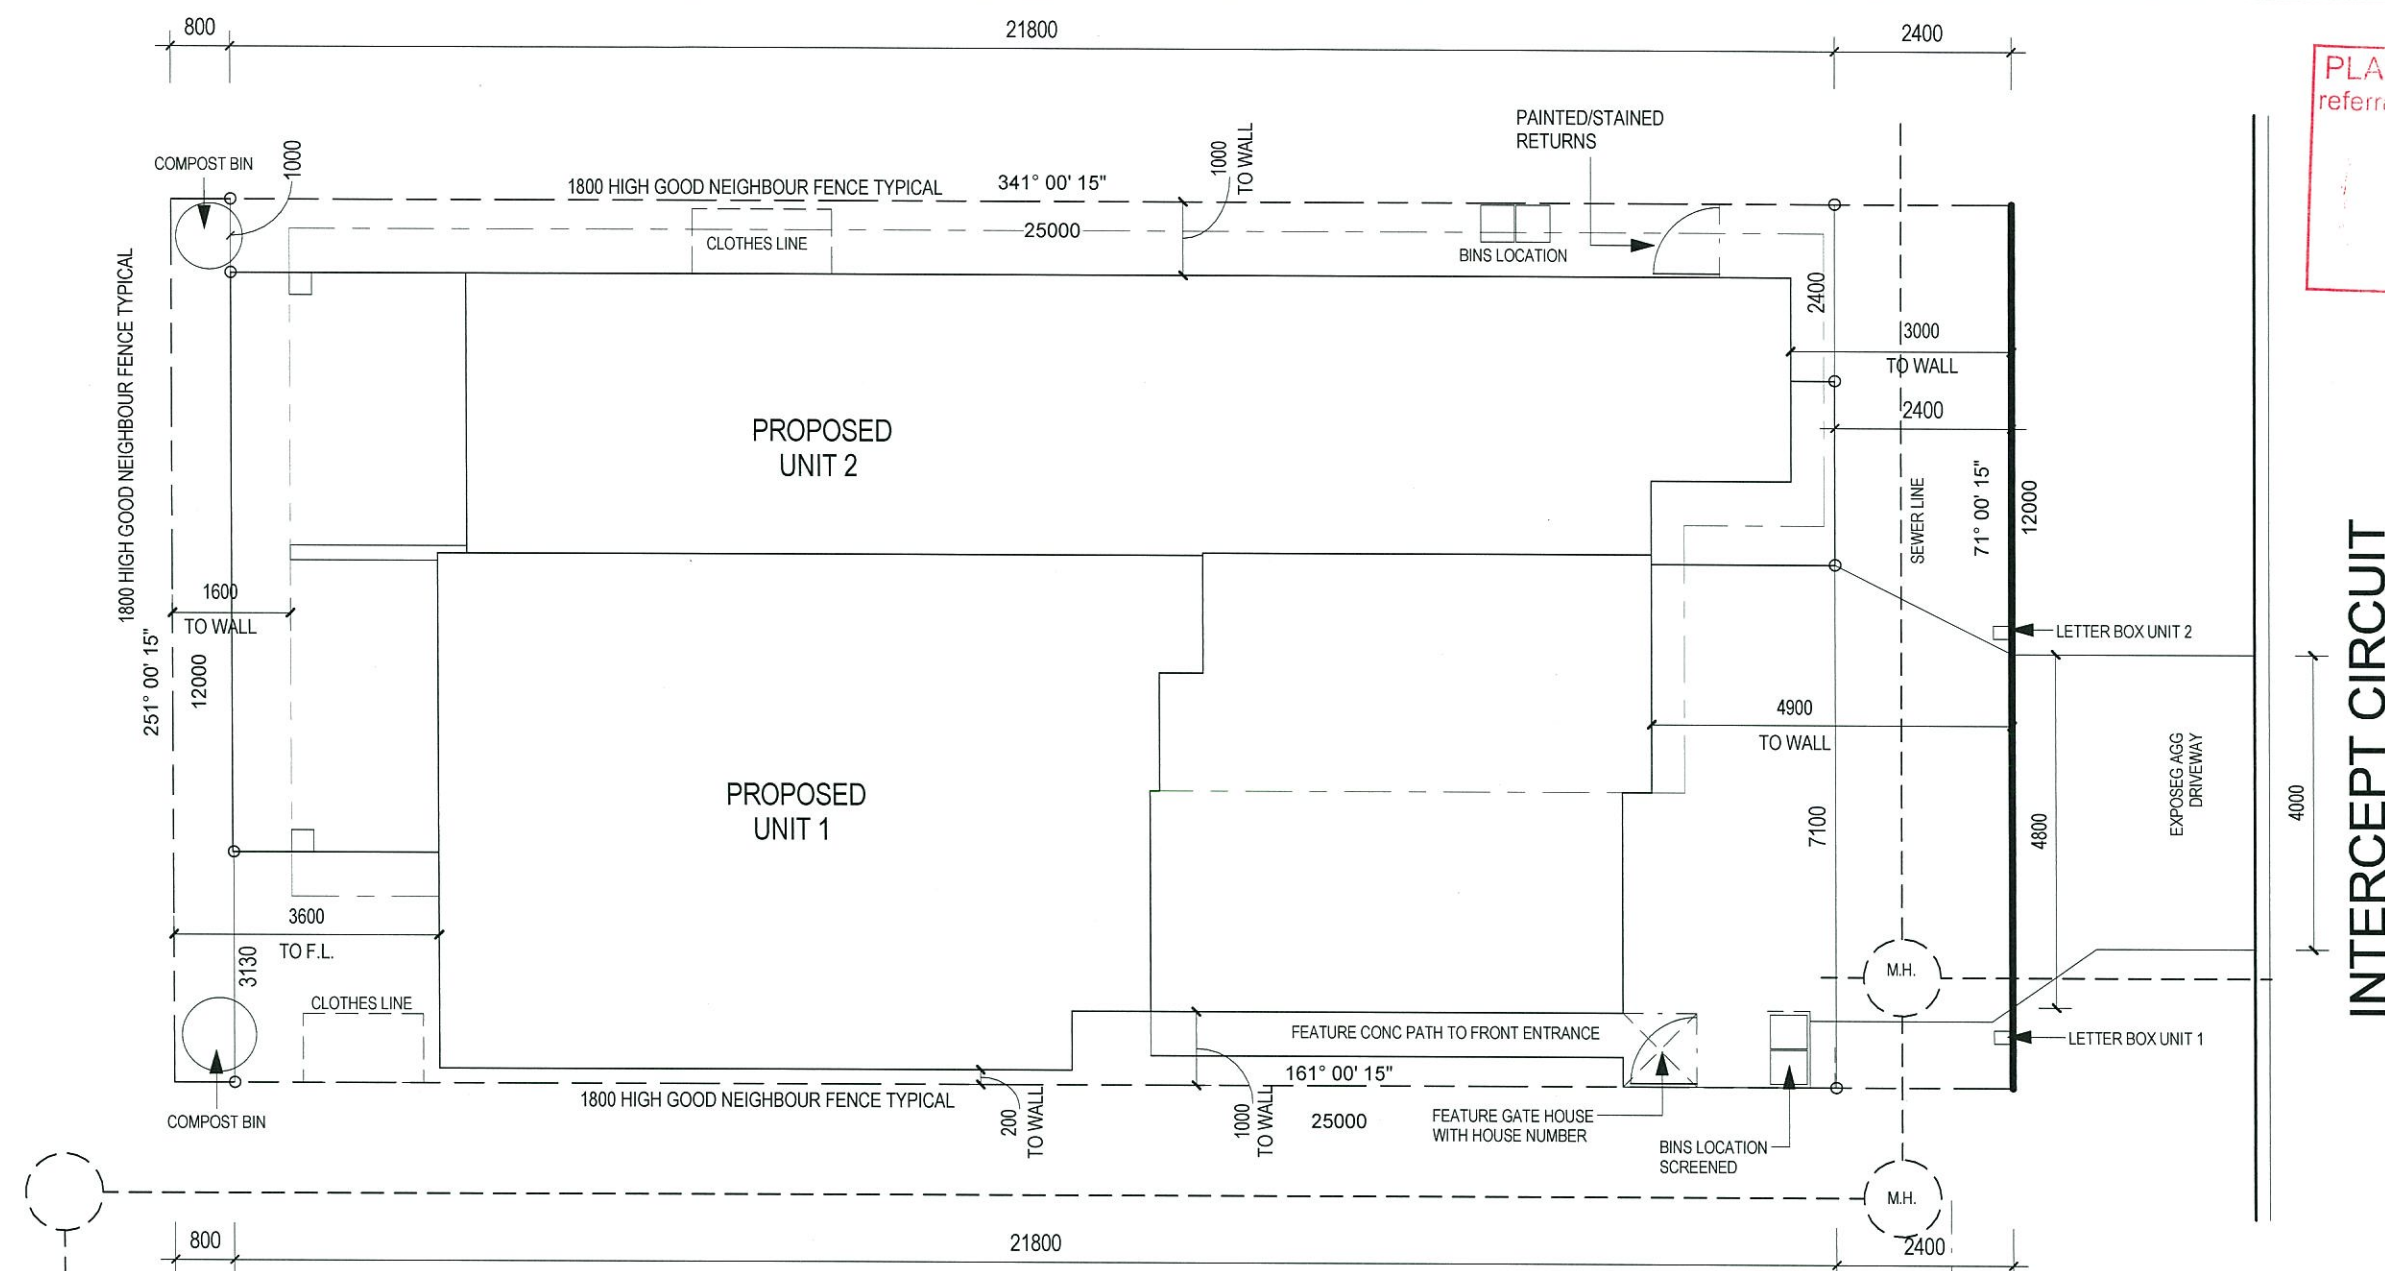


INTERCEPT CIRCUIT



SITE
1:100

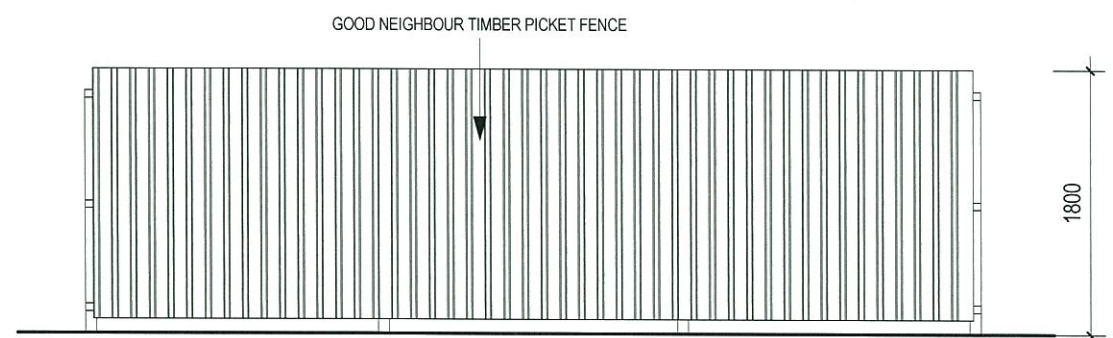


FENCE DETAILS
1:50

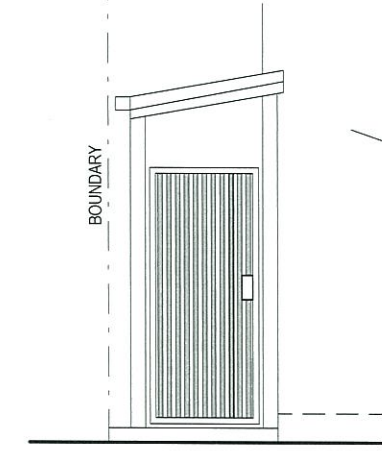


GATE HOUSE
1:50


LOT : 618
SURVEY PLAN : 270745
AREA: 300 SQM

SITE PLAN

 
1. VERIFY ALL LEVELS & DIMENSIONS BEFORE COMMENCING ANY FABRICATION 2. FIGURED DIMENSIONS TO TAKE PRECEDENCE OVER SCALED 3. COMPLY WITH LOCAL AUTHORITY, STANDARD BUILDING LAW AND ALL RELEVANT AUSTRALIAN STANDARDS & LEGISLATION 4. THIS DRAWING IS ONLY INTENDED TO OBTAIN A LOCAL AUTHORITY BUILDING PERMIT	LIC. UNDER QBSA ACT 1991. LIC. No. 725147 LICENCE CLASS - BUILDING DESIGN LOWRISE ACN 092 603 515 ABN 27 092 603 515 © BUILDING DESIGN CENTRE PTY. LTD.	NO.	AMENDMENT	DATE	INT	RON JONES HOMES		DATE: 04-11-15	SCALE: 1:200	CLIENT: RON JONES HOMES	 BUILDING DESIGN CENTRE PTY. LTD. Mob: 0410 307 940 E-mail: wilhelmi@bigpond.com.au	INDJUC	
						514 ROSS RIVER ROAD CRANBROOK 4814 EMAIL: ken@ronjoneshomes.com.au		AUTH: KAI		DRAWN: KAI			LOCATION: LOT 618 INTERCEPT CITCUIT
						PHONE: 4755 4425 MOB: 0438 766 068		SH No: S1	ISSUE: F	JOB No: 15019			THE VILLAGE OONONBA

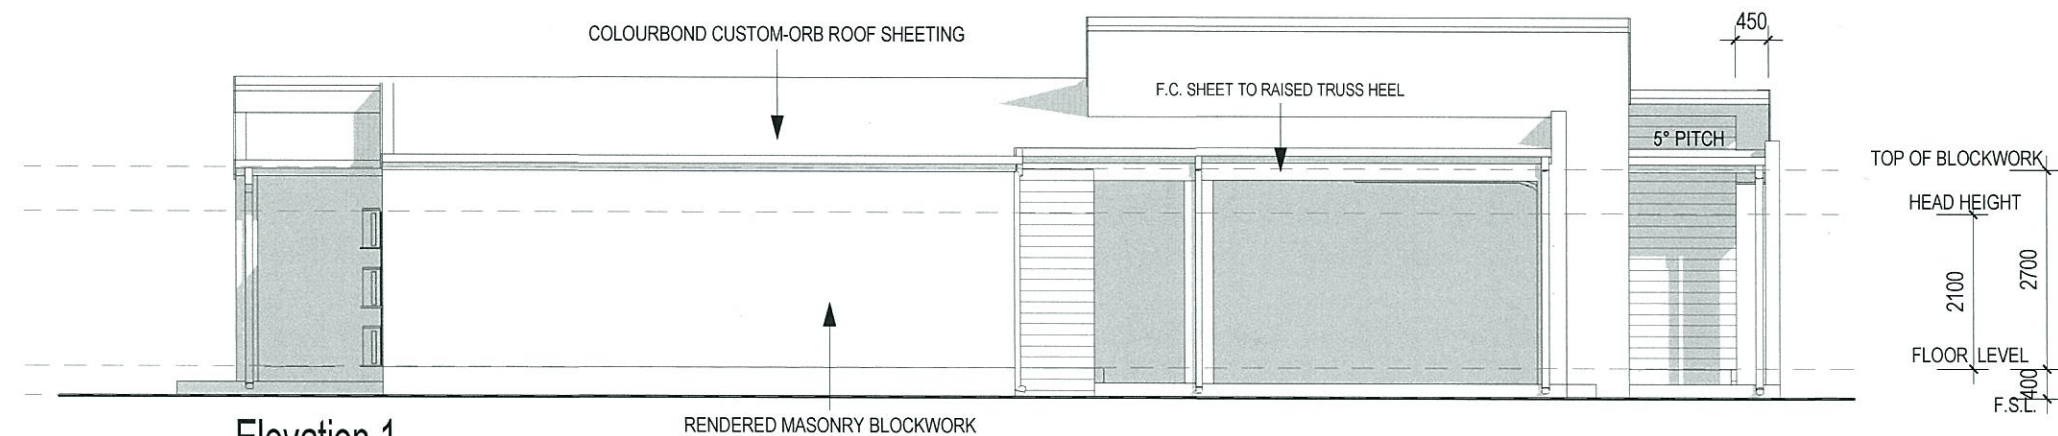


Elevation 1
1 : 100

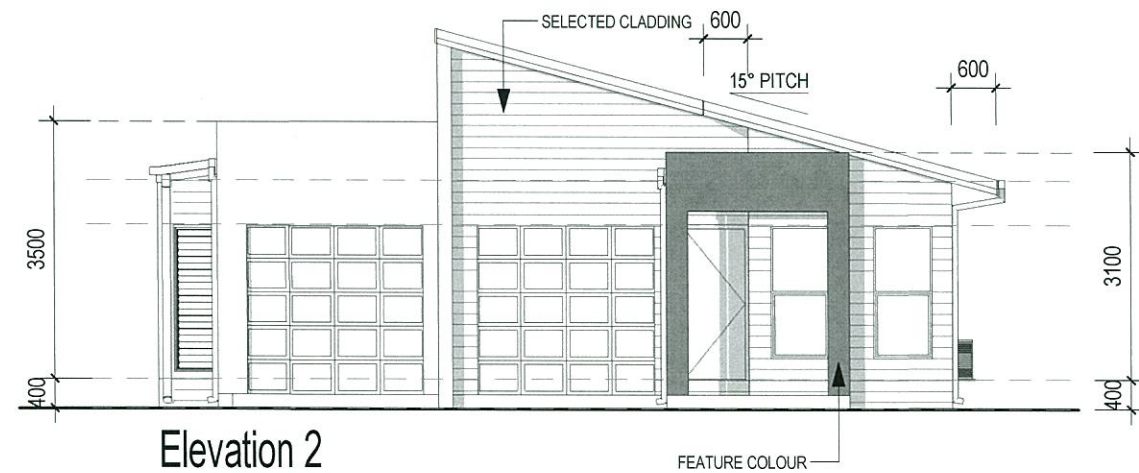


Elevation 2
1 : 100

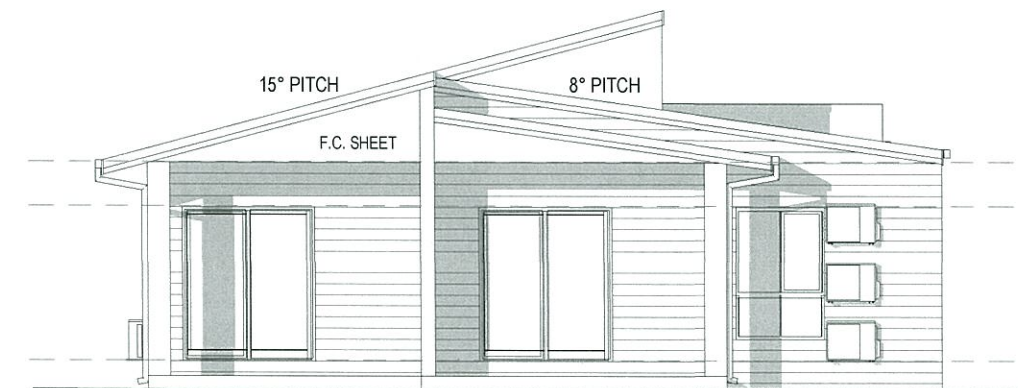

Elevation 4
1 : 100

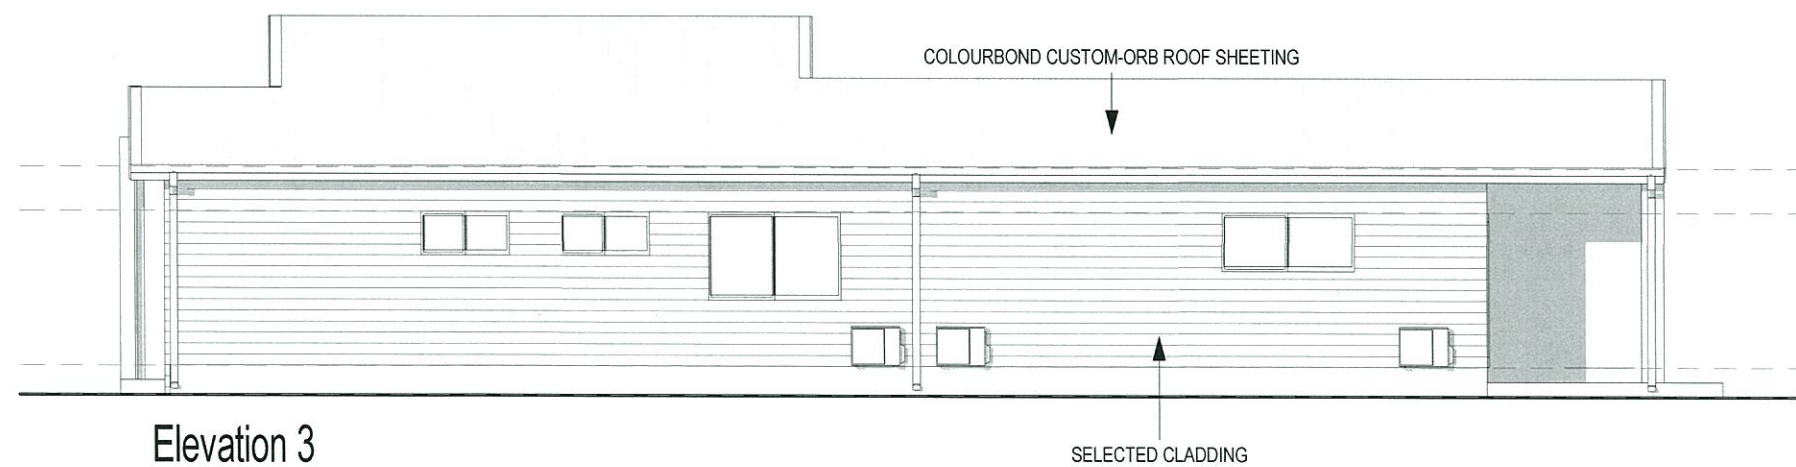

Elevation 3
1 : 100

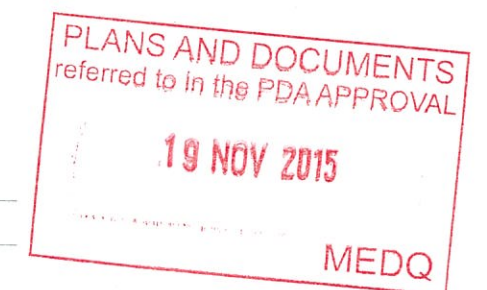

ELEVATIONS

1. VERIFY ALL LEVELS & DIMENSIONS BEFORE COMMENCING ANY FABRICATION 2. FIGURED DIMENSIONS TO TAKE PRECEDENCE OVER SCALED 3. COMPLY WITH LOCAL AUTHORITY, STANDARD BUILDING LAW AND ALL RELEVANT AUSTRALIAN STANDARDS & LEGISLATION 4. THIS DRAWING IS ONLY INTENDED TO OBTAIN A LOCAL AUTHORITY BUILDING PERMIT	LIC. UNDER QBSA ACT 1991. LIC. No. 725147 LICENCE CLASS - BUILDING DESIGN LOWRISE ACN 092 603 515 ABN 27 092 603 515 © BUILDING DESIGN CENTRE PTY. LTD.	NO. AMENDMENT DATE INT	RON JONES HOMES 514 ROSS RIVER ROAD CRANBROOK 4814 EMAIL: ken@ronjoneshomes.com.au PHONE: 4755 4425 MOB: 0438 766 068	DATE: 04-11-15	SCALE: 1:100	CLIENT: RON JONES HOMES	BUILDING DESIGN CENTRE PTY. LTD. Mob: 0410 307 940 E-mail: wilhelmi@bigpond.com.au	INDJUC
				AUTH: KAI	DRAWN: KAI	LOCATION: LOT 618 INTERCEPT CITCUIT		
				SH No: S3	ISSUE: C	JOB No: 15019		
							THE VILLAGE OONONBA	