


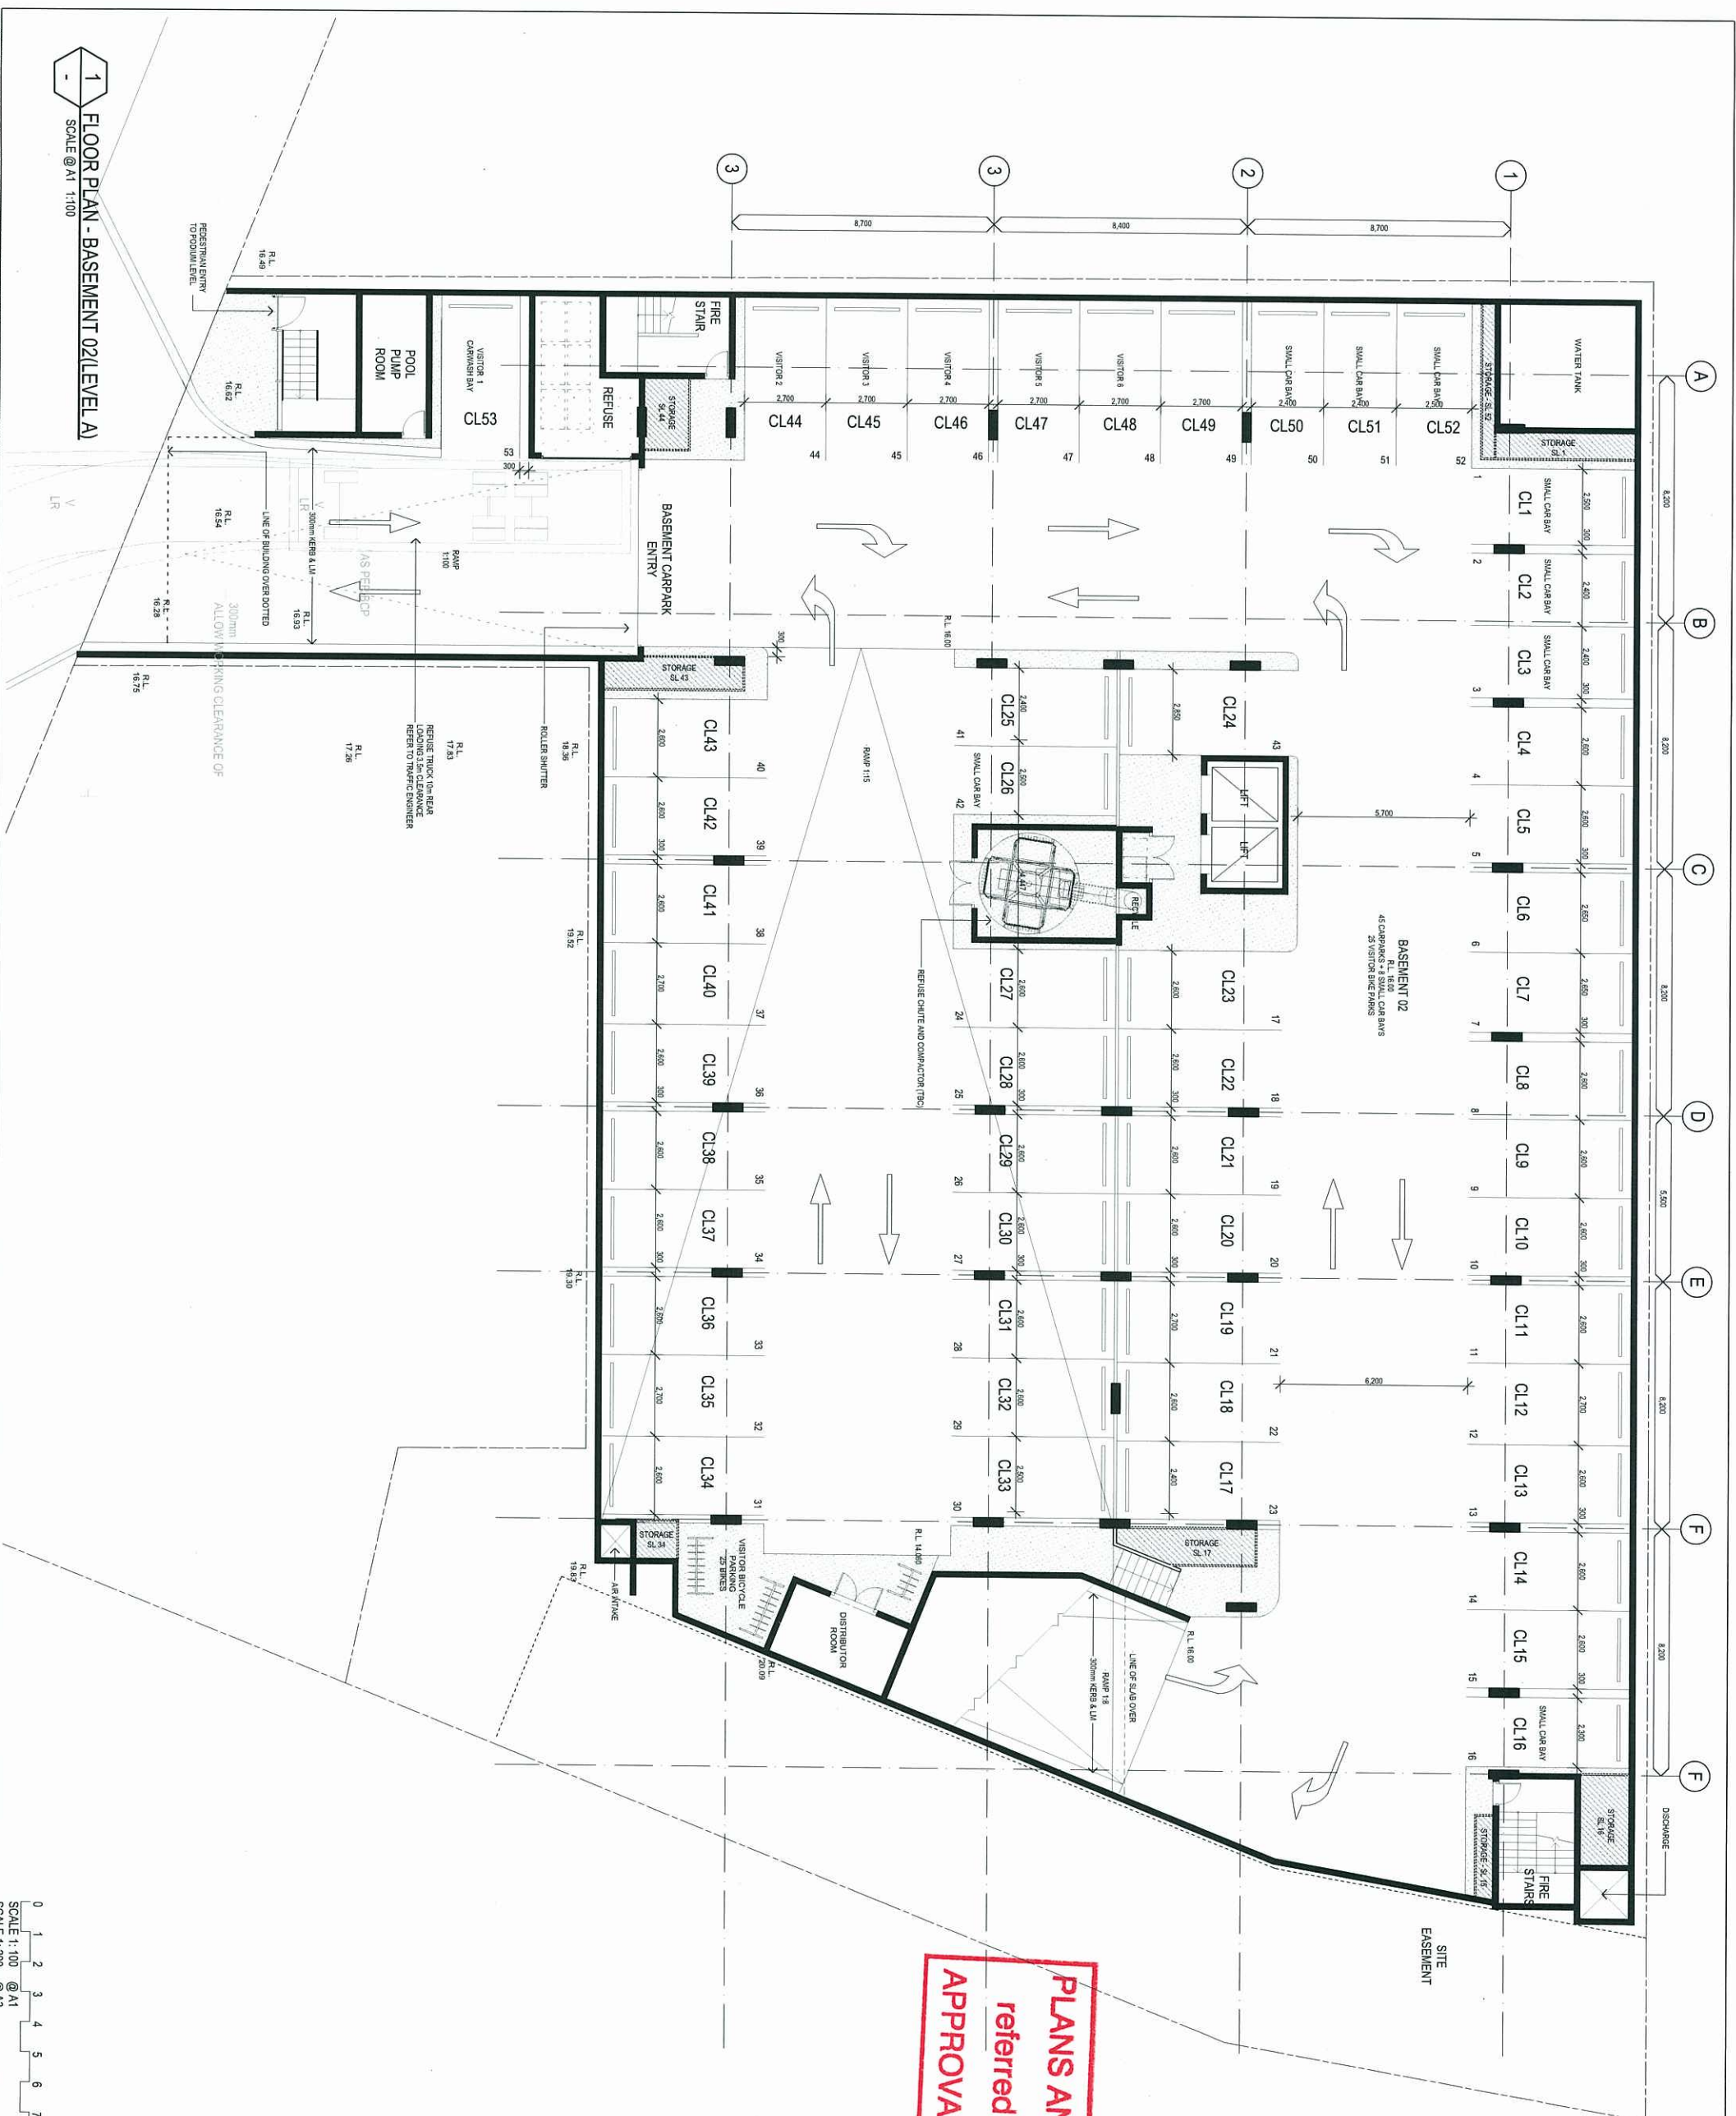

PLANS AND DOCUMENTS
referred to in the ULDA
APPROVAL dated 22/9/09

1. Confirm details of sex(s), level(s), attitude(s) and critical dimension(s) on slip prior to and during the works. Notify architect of any discrepancies discovered before proceeding.
2. All construction to comply with the building code of Australia and applicable Australian standards.
3. Do not scale from this drawing - use figured dimensions.
4. A signed original of this drawing is retained in CPA Offices for retention purposes.
5. These drawings are the copyright of Colin Parker Architects Pty Ltd and may not be used, related or copied without written authority.

Item	Issue	Revision	Date	In.
03	REVISED HURWORTH STREET ENTRY		6/08/09	JC
02	BIMENT STORAGE NAMING		5/08/09	JC
01	REVISED ISSUE		29/06/09	JC
00	DRAFT ULDA DA ISSUE		07/05/09	JC



Colson Parker Architects Pty Ltd
ABN 77 010 924 106
Brisbane Office
201 Mortgage Road
West End QLD 4101
T 617 3846 7422
F 617 3846 7433
W colsonparker.com.au

Client	CHROME PROPERTIES
Project	CODE BOWEN HILLS
Location	10 JEAYS ST BOWEN HILLS
Drawing Title	FLOOR PLAN - BASEMENT 02(LEVEL A)

Scale	Date	no.
As Shown	20 th d	3760
Drawn.	Approved	
4001	AP	
	Issue	03

- General Notes**
1. Confirm details of setbacks, levels, setbacks and works. Notify architect of any discrepancies discovered before proceeding.
 2. All construction to comply with the building code of Australia and applicable Australian standards.
 3. Do not scale from this drawing - use figured dimensions.
 4. A signed original of this drawing is retained in CPA Office for verification purposes.
 5. These drawings are the copyright of Colina Parker Architects and are not to be used, retained or copied without written authority.

Additional Notes

PLANS AND DOCUMENTS
referred to in the ULDA
APPROVAL dated 22/19/109

04	REVISED HURWORTH	6/08/09	JC
03	STREET ENTRY	5/08/09	JC
02	BASMENT STORAGE NAMING	03/07/09	VZ
01	REVISED ISSUE STORAGE	28/06/09	JC
00	DRAFT ULDA DA ISSUE	07/05/09	JC

Issue/Revision

Amendments	Date	In.
------------	------	-----




CPA Colina Parker Architects Pty Ltd
ABN 77 010 924 106
Brisbane Office
201 Montague Road
West End QLD 4101
T 617 3846 7432
F 617 3846 7433
W colinaparker.com.au

Client	CHROME PROPERTIES
Project	CODE BOWEN HILLS
Location	10 JEAN'S ST BOWEN HILLS
Drawing Title	FLOOR PLAN - BASEMENT 01

Scale	Date	Job no.
As Shown	28/04/09	3760
Drawn	Checked	Approver
JC	AP	AP
Drawing no.	Issue	
SD 2002		

1 FLOOR PLAN - BASEMENT 01 (LEVEL B)

SCALE @ A1 1:100

 

Additional Notes

01	REVISED ISSUE	25/06/09	JC
00	DRAFT ULDA DA ISSUE	07/06/09	JC
Issue Revision		Date	In.
Amendments			



Cottine Parker Architects Pty Ltd
AEN 77 010 924 106

Brisbane Office
201 Montague Road
West End QLD 4101

T 617 3846 7422
F 617 3846 7433
W cottageparkar.com.au

Client	CHROME PROPERTIES
Project	CODE BOWEN HILLS
Location	10 JEAN'S ST BOWEN HILLS
Drawing Title	FLOOR PLAN - GROUND FLOOR

Scale As Shown	Date 28/04/09	Job no. 3760
	Checked AP	Approved AP
Drawing no. SD 2003		Issue 01

PLANS AND DOCUMENTS
referred to in the ULDA
APPROVAL dated 22/9/09

General Notes

1. Confirm details of setbacks, levels, setbacks and critical dimensions on site prior to and during the works. Notify architect of any discrepancies discovered before proceeding.
2. All construction to comply with the building code of Australia and applicable Australian standards.
3. Do not scale from this drawing - use figured dimensions.
4. A signed original of this drawing is retained in CPA Offices for verification purposes.
5. These drawings are the copyright of Colles Parker Architects Pty Ltd and may not be used, related or copied without written authority.

Additional Notes

PLANS AND DOCUMENTS
referred to in the ULDA
APPROVAL dated 22/19/109

01	REVISED ISSUE	28/06/09	JC
00	DRAFT ULDA DA ISSUE	07/06/09	JC
Issue Revision		Date	In.
Amendments			



CPA

Colles Parker Architects Pty Ltd

ABN 77 010 024 106

Brisbane Office

2011 Kedron Road

Windsor QLD 4030


T 617 3948 7432

F 617 3948 7433

W collesparker.com.au

Client		CHROME PROPERTIES
Project		CODE BOWEN HILLS
Location		10 JEAYS ST BOWEN HILLS
Drawing Title		FLOOR PLAN - LEVEL 01


Scale	Date	Job no.
As Shown	28/04/09	3760
Drawn	Checked	Approved
JC	AP	AP
Drawing no.	Issue	
SD 2004	01	

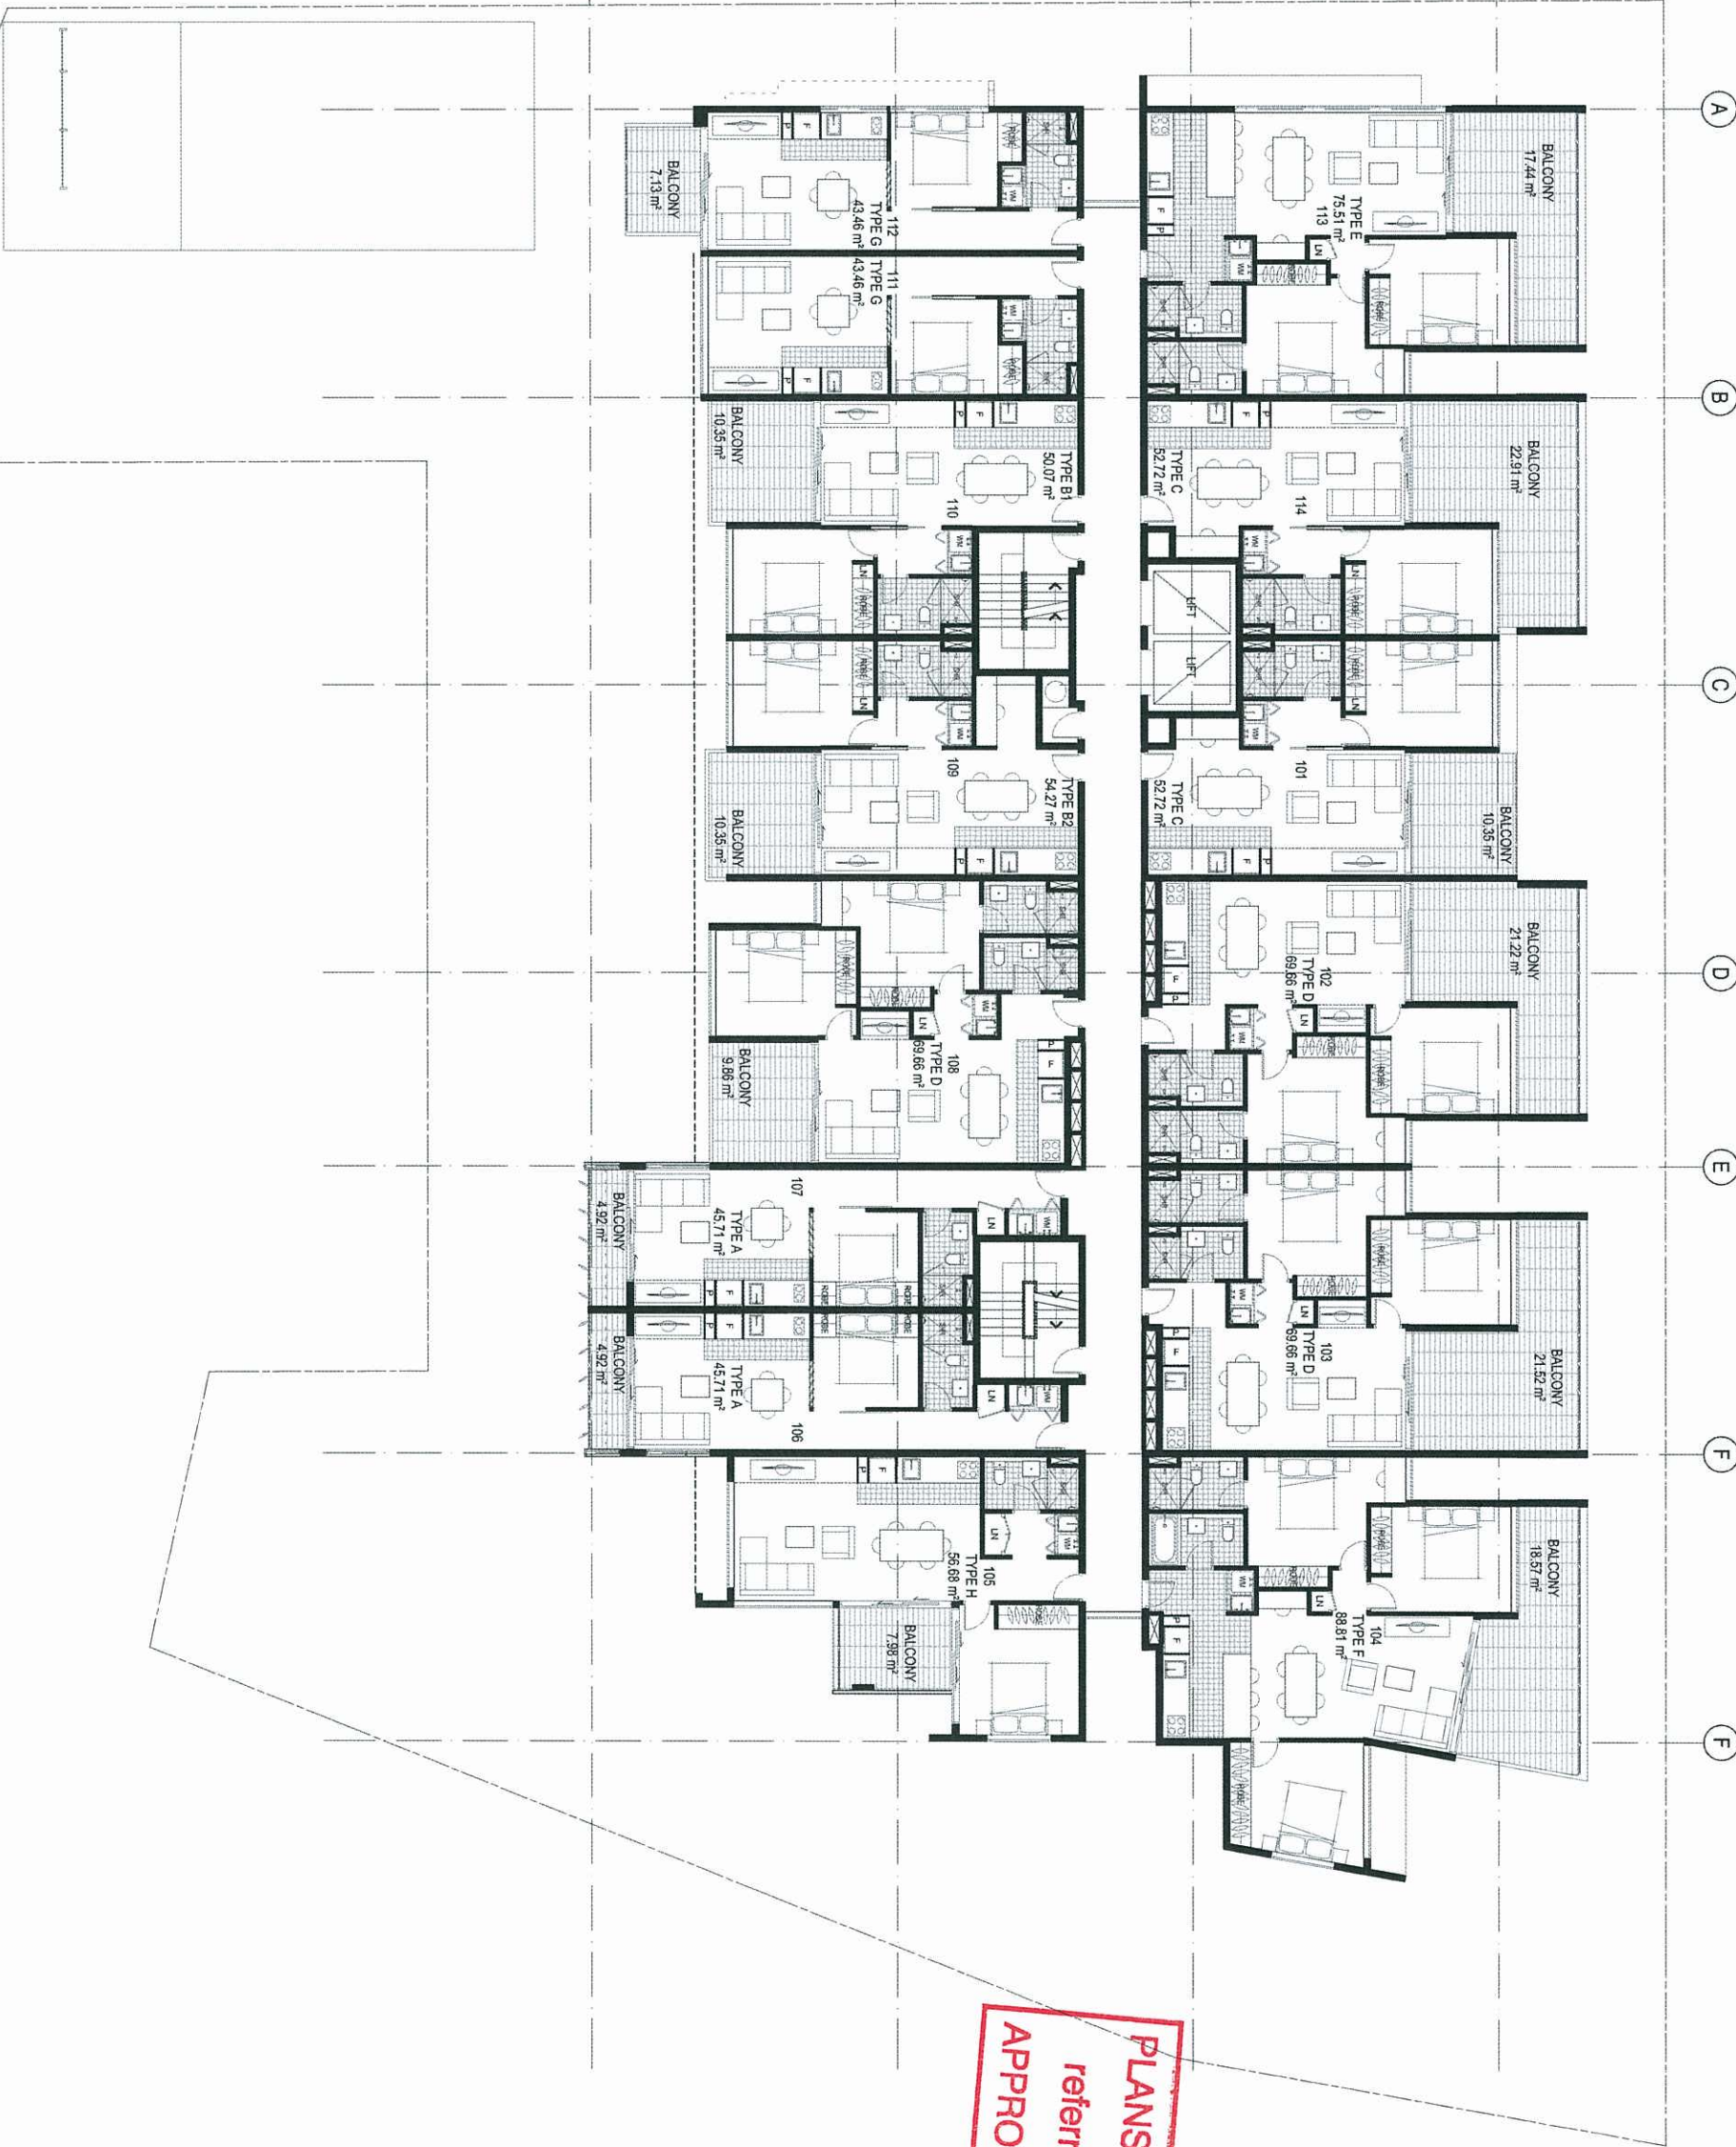


1. Critical details of anatomy, levels, setbacks and critical dimensions on this plan prior to and during the works. Notify architect of any discrepancies discovered before proceeding.
2. All construction to comply with the building code of Australia and applicable Australian standards.
3. Do not scale from this drawing - use figured dimensions.
4. A signed original of this drawing is retained in CPE Offices for verification purposes.
5. These drawings are the copyright of Cotes Park Architects Pty Ltd and may not be used, retransmitted without written authority.

Additional Note

PLANS AND DOCUMENTS
referred to in the ULDA
APPROVAL dated 22/9/09

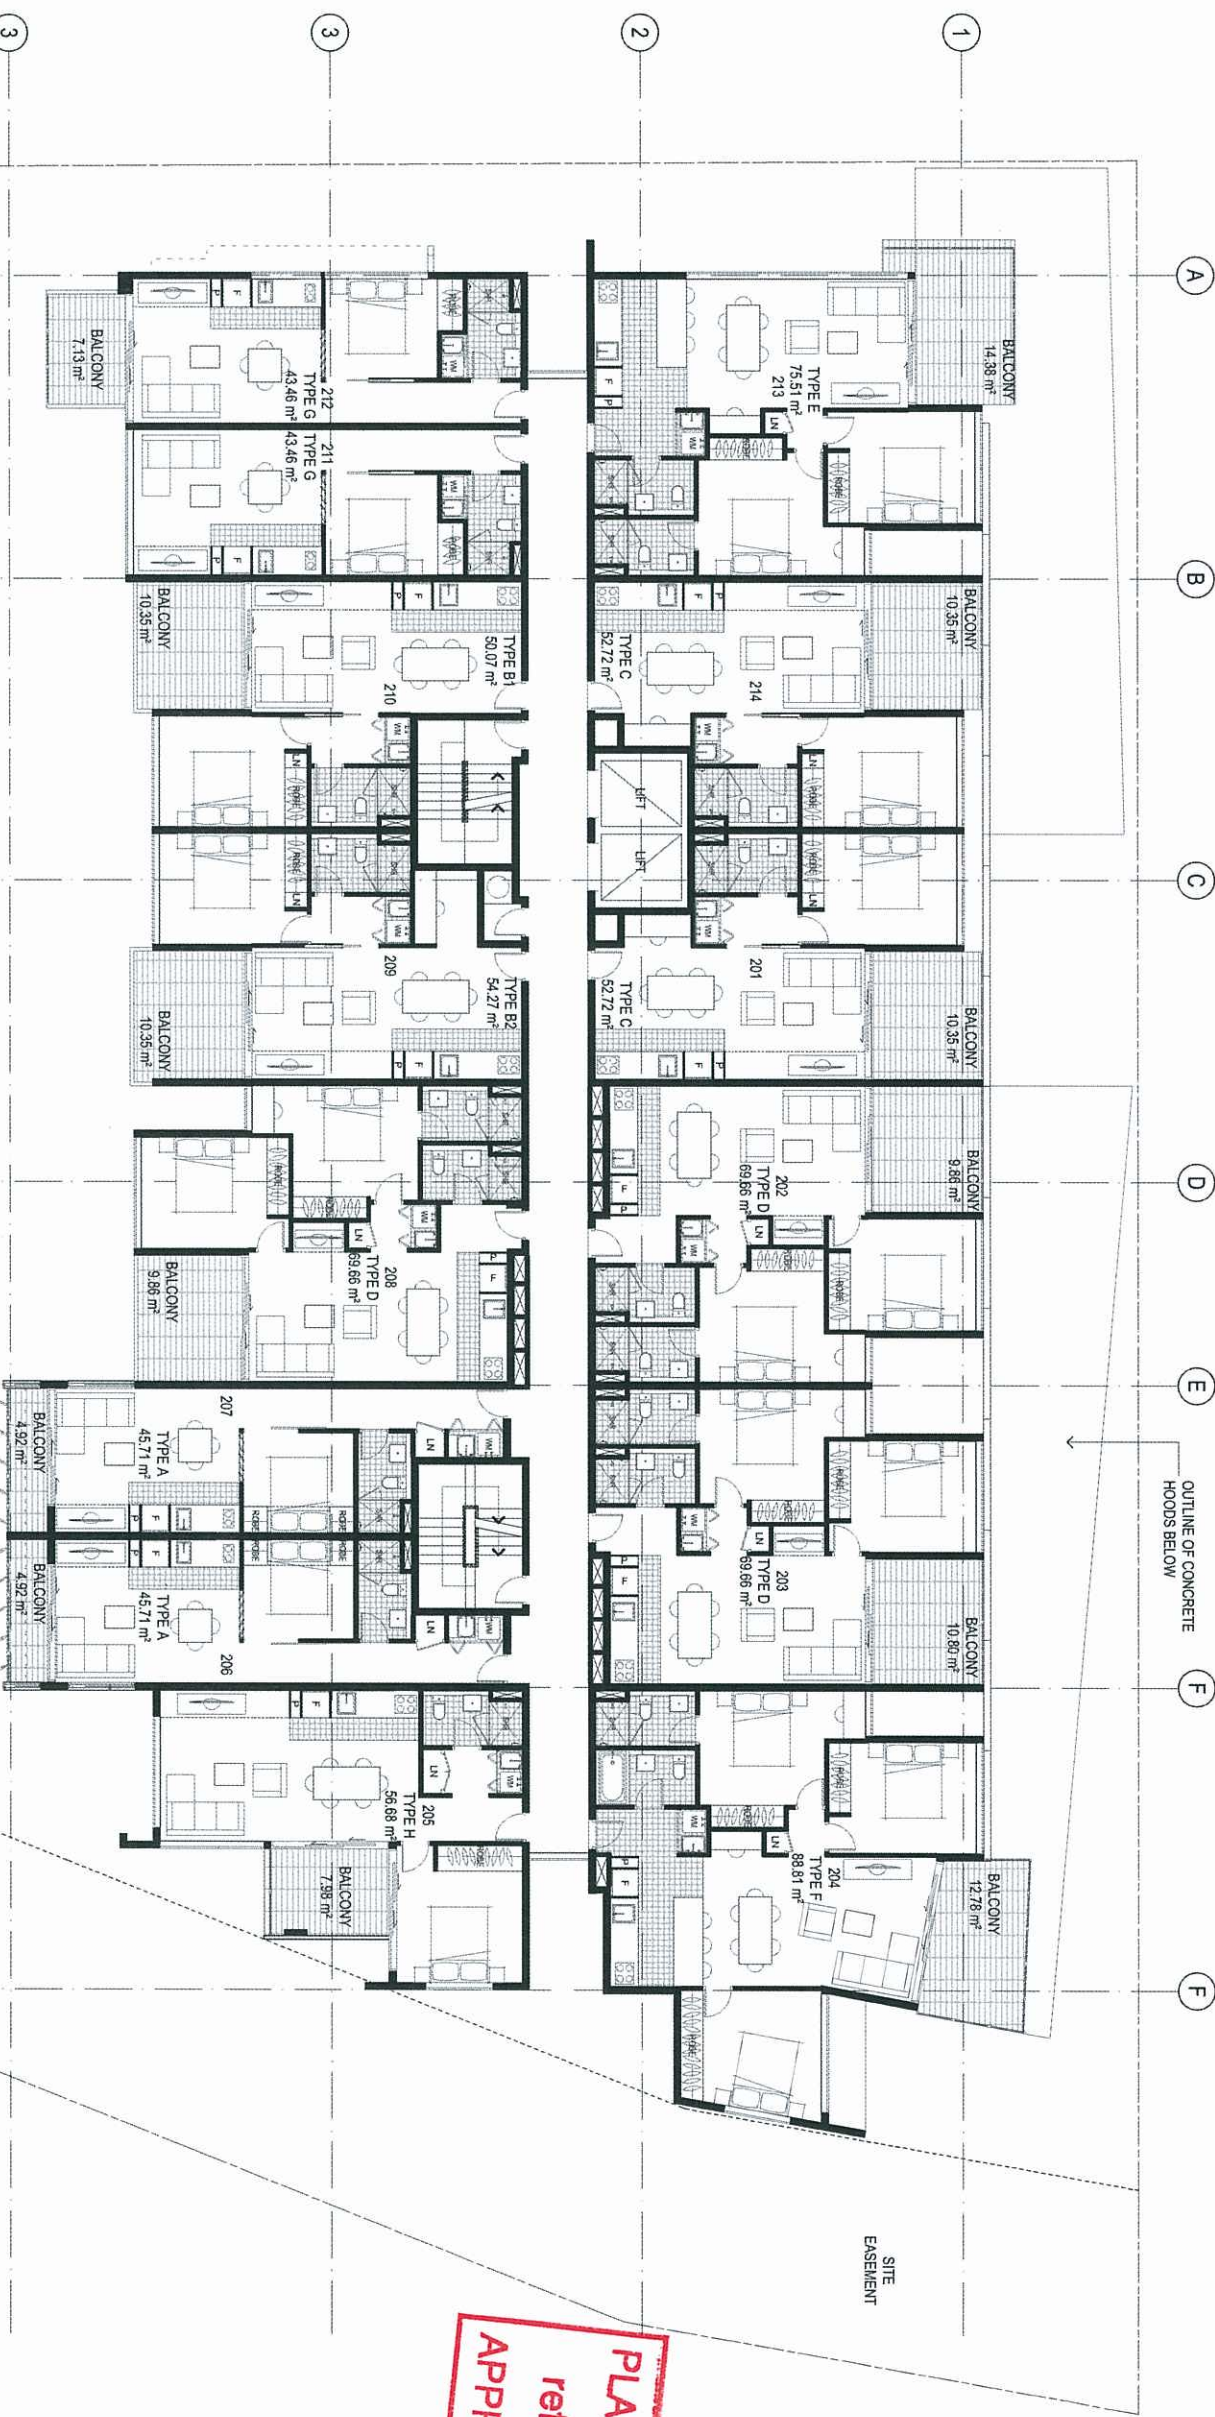

1 FLOOR PLAN - LEVEL 02(LEVEL E)
SCALE @ A1 1:100

 

01	REVISED ISSUE	28/06/09	JC
00	DRAFT ULDA DA ISSUE	07/05/09	JC
Issue Revision		Date	In.
Amendments			
			
			
Cottee Patzer Architects Pty Ltd ABN 77 010 824 106 Brisbane Office 201 Montague Road West End QLD 4101 T 617 3460 4101 F 617 3460 7453 W cotteeptzer.com.au			
Client			
CHROME PROPERTIES			
Project			
CODE BOWEN HILLS			
Location			
10 JEAYS ST BOWEN HILLS			
Drawing Title			
FLOOR PLAN - LEVEL 02			
Scale	Date	Job no.	
As Shown	28/04/09	3760	
JC	AP	AP	
Drawing no.	Checked	Approved	Issue
SSD 2005			01

General Notes

1. Confirm details of setbacks, levels, setbacks and critical dimensions on site prior to read during the construction phase and report any discrepancies discovered before proceeding.
2. All construction to comply with the building standards.
3. Do not scale from this drawing - use figured dimensions.
4. A signed original of the drawing is retained in CPA Office for verification purposes.
5. These drawings are the copyright of Colleen Parker Architects Pty Ltd and may not be used, related or copied without written authority.

Additional Notes

PLANS AND DOCUMENTS
referred to in the ULDA
APPROVAL dated 23/11/09

01	REVISED ISSUE	28/06/09	JC
00	DRAFT ULDA DA ISSUE	07/06/09	JC
Issue Revision		Date	In.
Amendments			




CP

Colleen Parker Architects Pty Ltd
ABN 77 010 024 106
Brisbane Office
Level 10, 100 Queen Street
West End QLD 4101
T 617 3846 7422
F 617 3846 7433
W colleenparker.com.au

Client		CHROME PROPERTIES
Project		CODE BOWEN HILLS
Location		10 JEAYS ST BOWEN HILLS
Drawing Title		FLOOR PLAN - LEVEL 03

Scale	Date	Job no.
As Shown	28/04/09	3760
Drawn	Checked	Approved
JC	AP	AP
Drawing no.	Issue	
SD 2006	01	

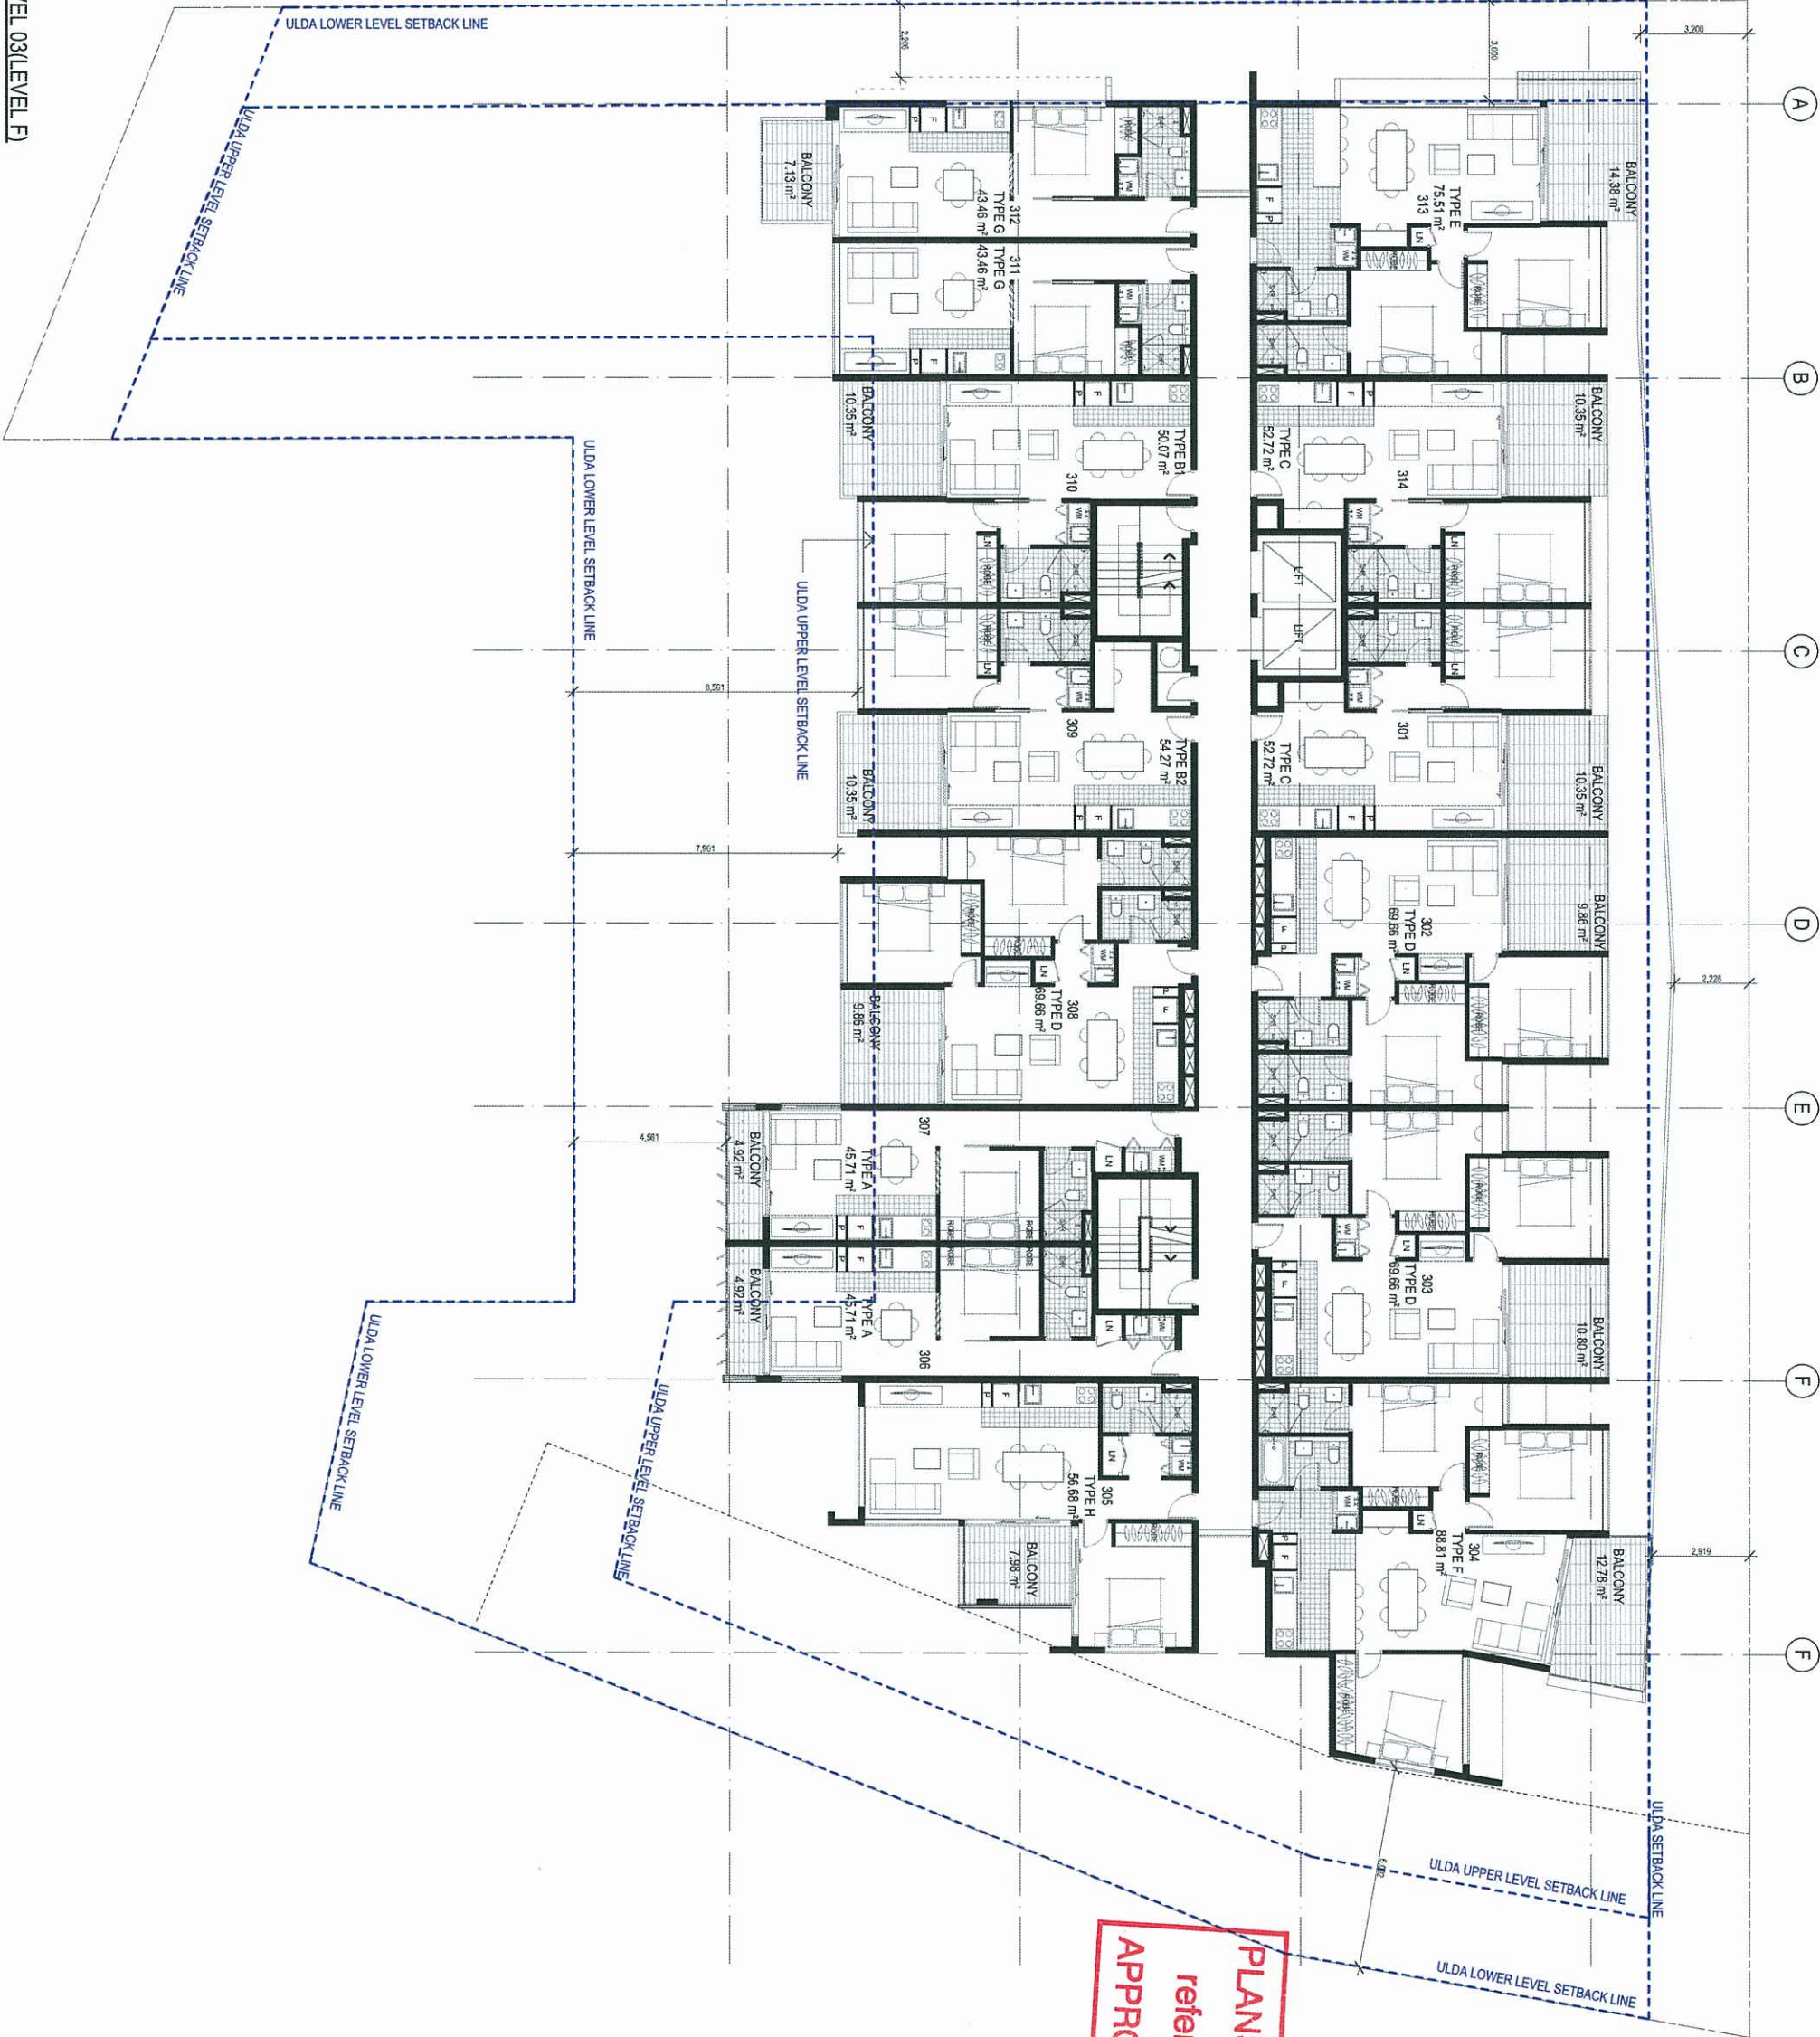

General Notes

1. Confirm details of setbacks, levels, setbacks and overall dimensions on site prior to use during the construction phase and as required by the relevant authorities.

2. All construction to comply with the building standards.

3. Do not scale from this drawing - use figured dimensions.

4. A signed original of this drawing is retained in CPA Office for verification purposes.

5. These drawings are the copyright of Collier Parker Architects Pty Ltd and may not be used, related or copied without written authority.

Additional Notes

PLANS AND DOCUMENTS
referred to in the ULDA
APPROVAL dated 22/1/109


01	REVISED ISSUE	28/06/09	JC
00	DRAFT ULDA DA ISSUE	07/05/09	JC
Issue/Revision		Date	In.
Amendments			



CPA

Collier Parker Architects Pty Ltd
ABN 77 010 024 116
Brisbane Office
Level 10, 100 Queen Street
West End QLD 4101
T 617 3846 7422
F 617 3846 7433
W collierparker.com.au

Client		Job no.	
CHROME PROPERTIES		3760	
Project		Drawn	
CODE BOWEN HILLS		AP	
Location		Checked	
10 JEAYS ST BOWEN HILLS		AP	
Drawing Title		Issue	
FLOOR PLAN - LEVEL 04		01	
Scale		Date	
As Shown		28/04/09	
Scale		Job no.	
SD 2007		3760	

 

- General Notes**
1. Confirm details of setbacks, levels, setbacks and critical dimensions on site prior to and during the works. Notify architect of any discrepancies discovered before proceeding.
 2. All construction to comply with the building code of Australia and applicable Australian standards.
 3. Do not scale from this drawing - use figured dimensions.
 4. A signed original of this drawing is retained in CPA Offices for verification purposes.
 5. These drawings are the copyright of Colina Parker Architects Pty Ltd and may not be used, related or copied without written authority.

Additional Notes

PLANS AND DOCUMENTS
referred to in the ULDA
APPROVAL dated 22/9/109

01	REVISED ISSUE	29/06/19	JC
00	DRAFT ULDA DA ISSUE	07/06/09	JC
Issue/Revision		Date	In.
Amendments			




CPA

Colina Parker Architects Pty Ltd
ABN 77 010 524 106
Brisbane Office
2011 Kedron Road
Yeerongpilly QLD 4107
P 617 3866 4422
F 617 3866 4432
W colinaparker.com.au

Client		CHROME PROPERTIES
Project		CODE BOWEN HILLS
Location		10 JEAN'S ST BOWEN HILLS
Drawing Title		FLOOR PLAN - LEVEL 05

Scale	Date	Job no.
As Shown	28/04/09	3760
Drawn	Checked	Approved
JC	AP	AP
Drawing no.	Issue	
SD 2008	01	

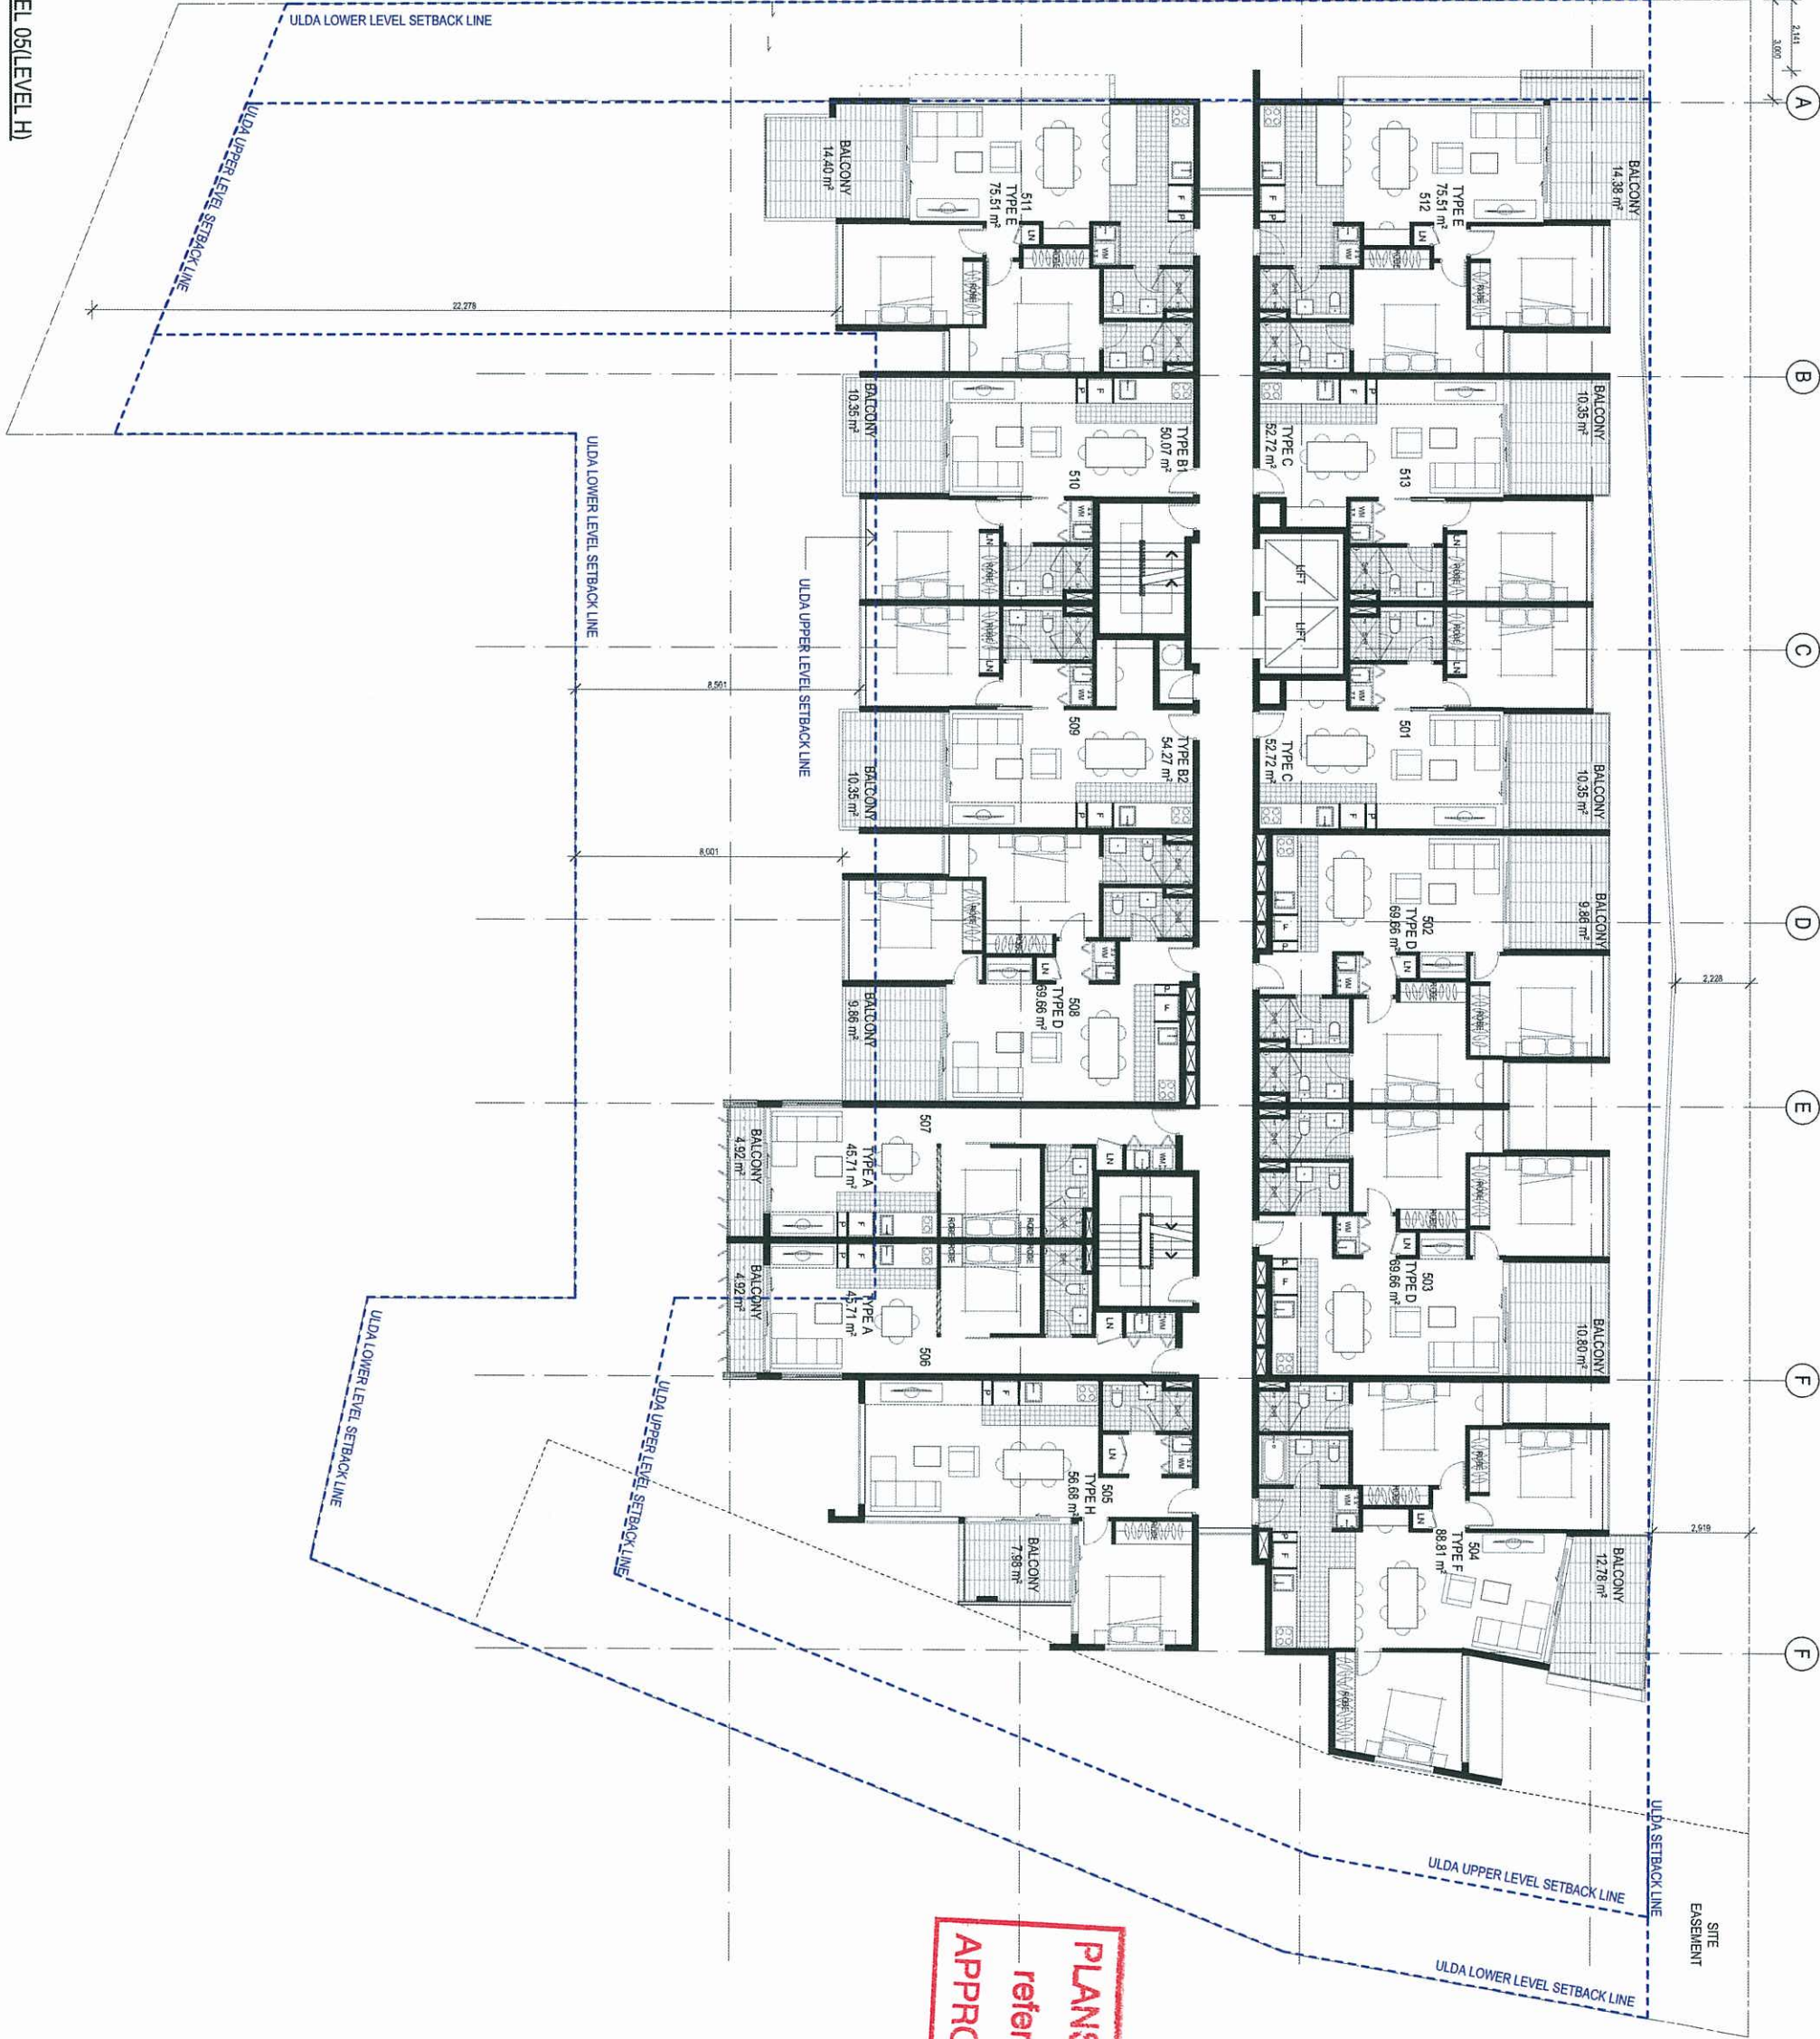

1 FLOOR PLAN - LEVEL 05(LEVEL H)
SCALE @ A1 1:100

PLANS AND DOCUMENTS
referred to in the ULDA
APPROVAL dated 22/9/09


01	REVISED ISSUE	29/06/09	JC
00	DRAFT ULDA DA ISSUE	07/05/09	JC
Issue Revision		Date	Ini.



Cottles Parker Architects Pty Ltd
 ABN 77 010 824 106
Brisbane Office
 201 Montague Road
 West End QLD 4101
 T 617 3846 7422
 F 617 3846 7433
 W cottesparker.com.au

Client	CHROME PROPERTIES
Project	CODE BOWEN HILLS
Location	10 JEANS ST BOWEN HILLS
Drawing Title	FLOOR PLAN - LEVEL 06

Scale	Date	Job no.
As Shown	28/04/09	3760
Drawn	Checked	Approved
JC	AP	AP
Drawing no. SD 2009		Issue 01

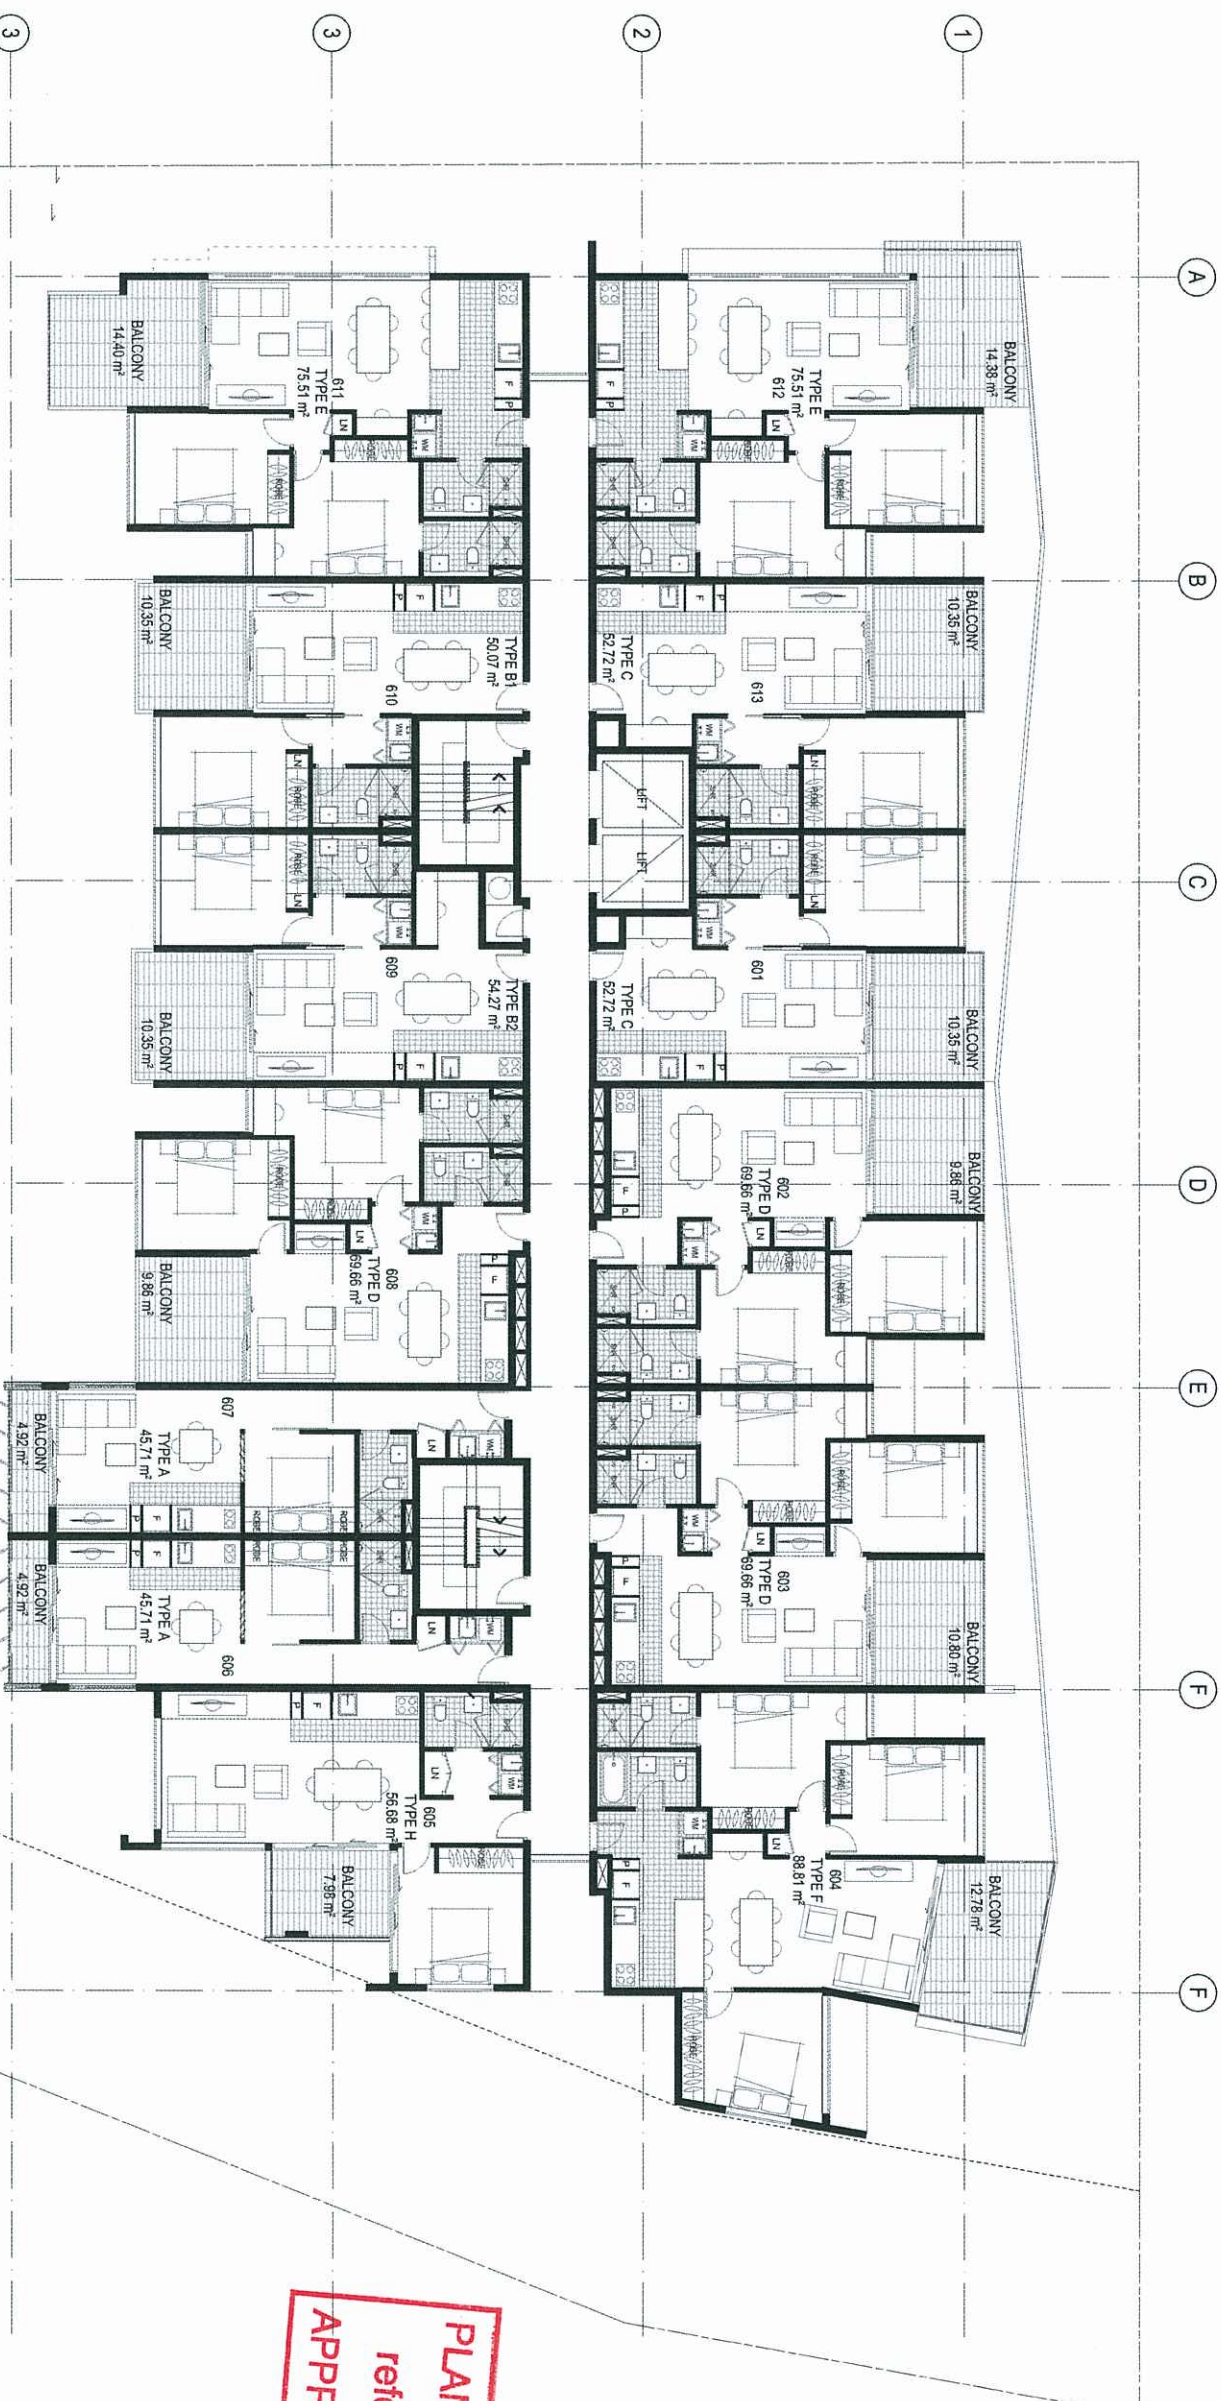

1 FLOOR PLAN - LEVEL 06(LEVEL 1)
SCALE @ A1 1:100




General Notes


1. Confirm details of materials, levels, setbacks and critical dimensions on site prior to start during the construction phase and as required during the construction phase.
2. All construction to comply with the building standards.
3. Do not scale from this drawing - use figured dimensions.
4. A signed original of this drawing is retained in CPA Offices for verification purposes.
5. These drawings are the copyright of Collier Parker Architects Pty Ltd and may not be used, reprinted or copied without written authority.

Additional Notes

PLANS AND DOCUMENTS
referred to in the ULDA
APPROVAL dated 22/19/109

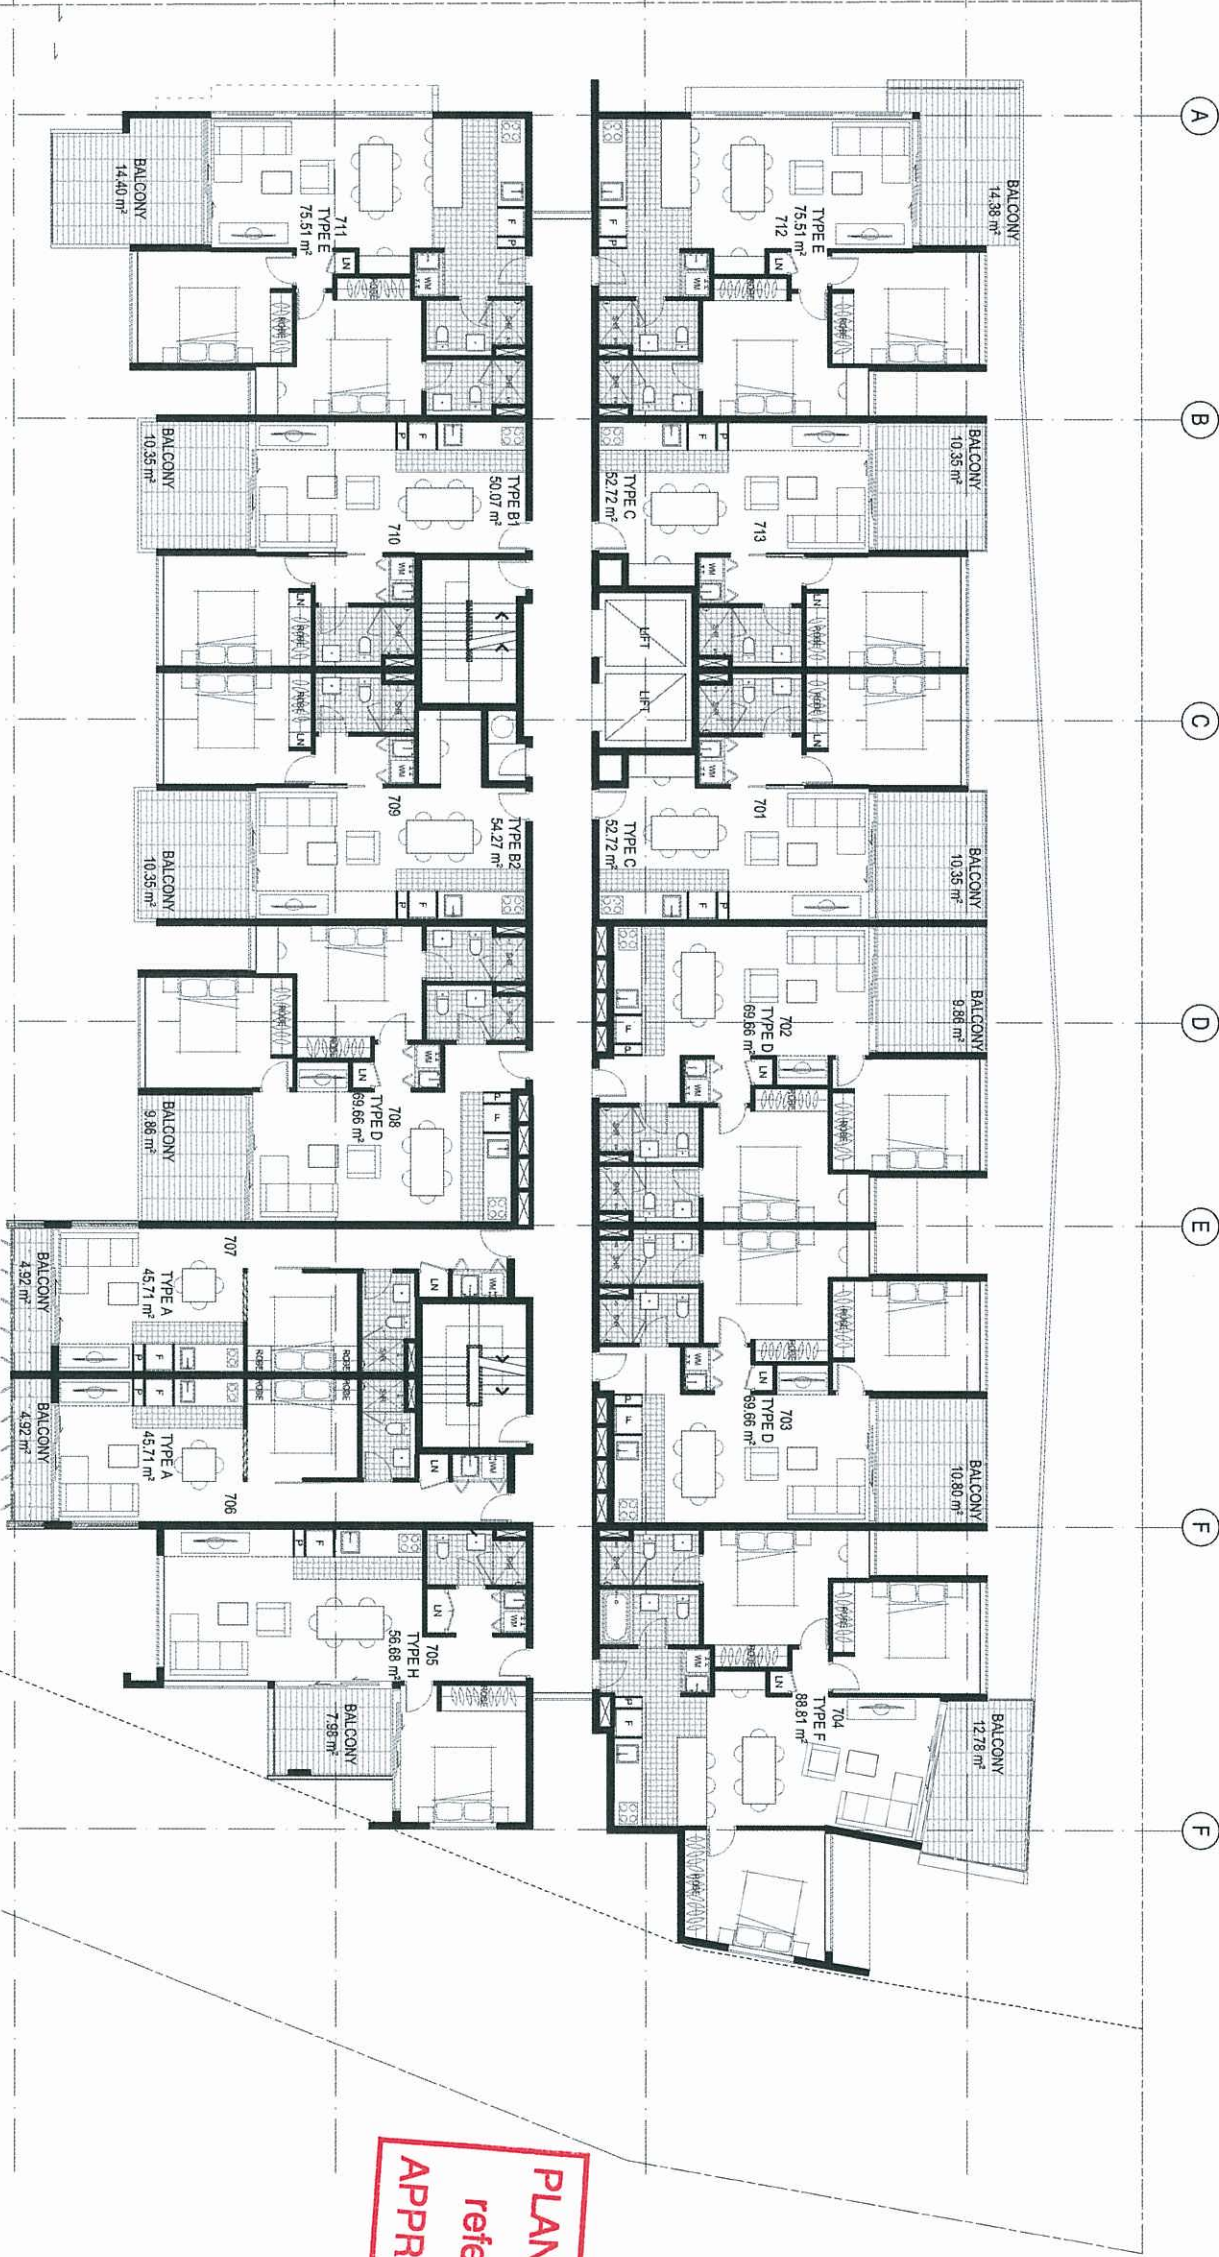

1 FLOOR PLAN - LEVEL 07(LEVEL J)
SCALE @ A1 1:100

 

Collier Parker Architects Pty Ltd
ABN 77 010 824 106
Brisbane Office
25/26 Riverside Drive
West End QLD 4101
T 617 3846 7422
F 617 3846 7433
W collierparker.com.au

Client
CHROME PROPERTIES

Project
CODE BOWEN HILLS

Location
10 JEAYS ST BOWEN HILLS

Drawing Title
FLOOR PLAN - LEVEL 07


Scale	Date	Job no.
As Shown	28/04/09	3760
Drawn	Checked	Approved
JC	AP	AP
Drawing no.		Issue
SD 2010		01

- General Notes**
1. Check dimensions of all work, levels, setbacks and critical dimensions on site prior to and during the works. Notify architect of any discrepancies discovered before proceeding.
 2. All construction to comply with the building code of Australia and applicable Australian standards.
 3. Do not scale from this drawing - use figured dimensions.
 4. A signed original of this drawing is retained in CPA.
 5. This drawing is the copyright of Colson Parker Architects Pty Ltd. It is to be used, retained or copied without written authority.

Additional Notes

PLANS AND DOCUMENTS
referred to in the ULDA
APPROVAL dated 22/9/09

		Colson Parker Architects Pty ABN 72 010 624 106 Brisbane Office 201 Morningside Road West End QLD 4101 T 617 3846 7422 F 617 3846 7433 W colsonparker.com.au	
Client CHROME PROPERTIES			
Project CODE BOWEN HILLS			
Location 10 JEAYS ST BOWEN HILLS			
Drawing Title FLOOR PLAN - LEVEL 08			
Scale As Shown	Date 28/04/09	Job no. 3760	
Drawn JC	Checked AP	Approved AP	
Drawing no. SD 2011		Issue 01	

 


1 FLOOR PLAN - LEVEL 08(LEVEL K)
SCALE @ A1 1:100

- General Notes**
1. Confirm details of materials, levels, setbacks and other requirements with the relevant authorities prior to and during the works. Notify architect of any discrepancies discovered before proceeding.
 2. All construction to comply with the building code of Australia and applicable Australian standards.
 3. Do not scale from this drawing - use figured dimensions.
 4. A signed original of this drawing is retained in CPA Office for verification purposes.
 5. These drawings are the copyright of Colliers Parker Architects Pty Ltd and may not be used, related or copied without written authority.

Additional Notes

PLANS AND DOCUMENTS
referred to in the ULDA
APPROVAL dated 22/9/109

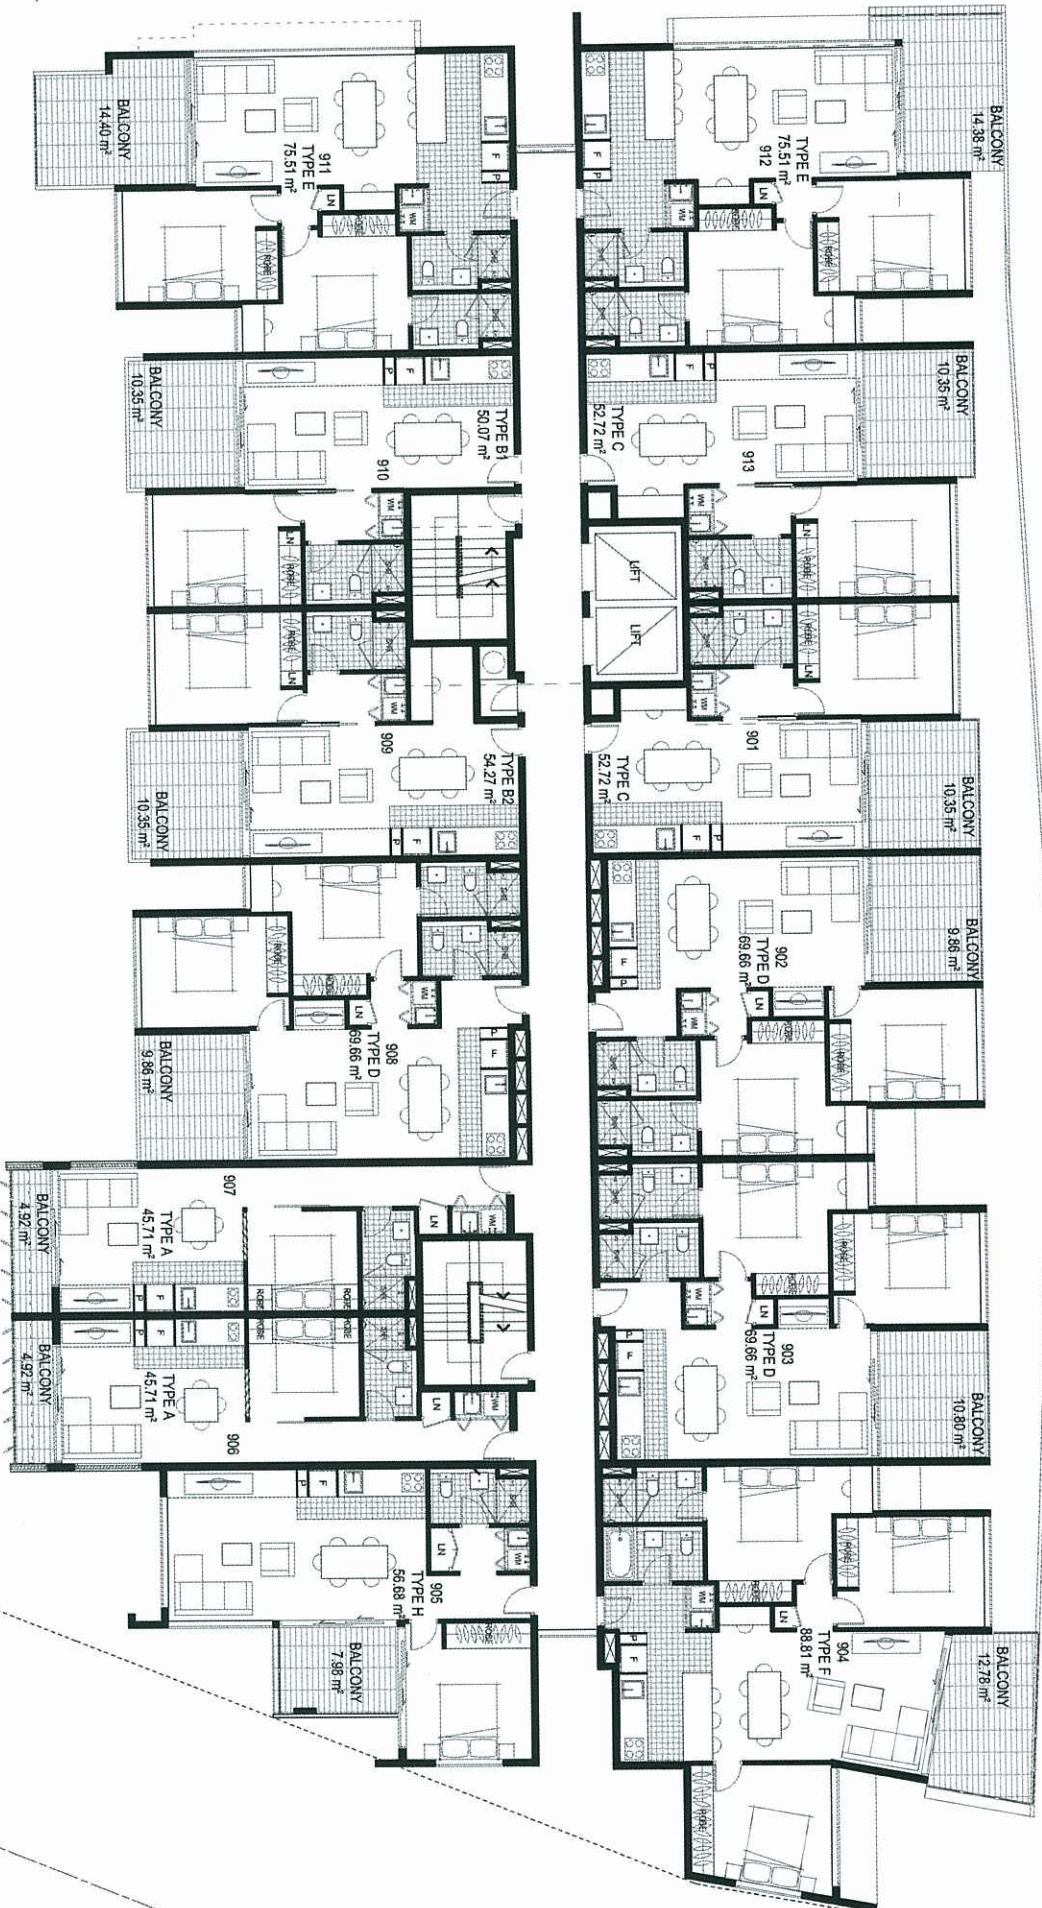

Colliers Parker Architects Pty Ltd
Level 11, 77 Pitt St, Sydney, NSW 2000
T 617 2846 7422
F 617 2846 7433
W colliersparker.com.au



Client
CHROME PROPERTIES

Project
CODE BOWEN HILLS

Location
10 JEAN'S ST BOWEN HILLS

Drawing Title
FLOOR PLAN - LEVEL 09

Scale	Date	Job no.
As Shown	28/04/09	3760
Drawn	Checked	Approved
JC	AP	AP
Drawing no.	SD 2012	Issue 01




1. Critical details of materials, levels, materials and dimensions on the site prior to and during the works. Notify architect of any discrepancies discovered before proceeding.
2. All construction to comply with the building code of Australia and applicable Australian standards.
3. Do not scale from this drawing - use figured dimensions.
4. A signed original of this drawing is retained in CPD Office for verification purposes.
5. These drawings are the copyright of Cables Partners Architects Pty Ltd and may not be used, retained copied without written authority.

Additional Note:

PLANS AND DOCUMENTS
referred to in the ULDA
APPROVAL dated 22/9/09



01	REVISED ISSUE	29/06/09	JC
00	DRAFT ULDA DA ISSUE	07/05/09	JC
Issue	Revision	Date	In
Amendments			

 


Client	CHROME PROPERTIES
Project	CODE BOWEN HILLS
Location	10 JEAYS ST BOWEN HILLS

Drawing Title
FLOOR PLAN - ROOF TERRACE

Scale As Shown	Date	Job no.
Drawn JC	Checked AP	Approved AP

0 1 2 3 4 5 6 7 8 9 10
SCALE 1: 100 @ A1
SCALE 1: 200 @ A3
metres

Drawing no. SD 2013	Issue 01
------------------------	-------------

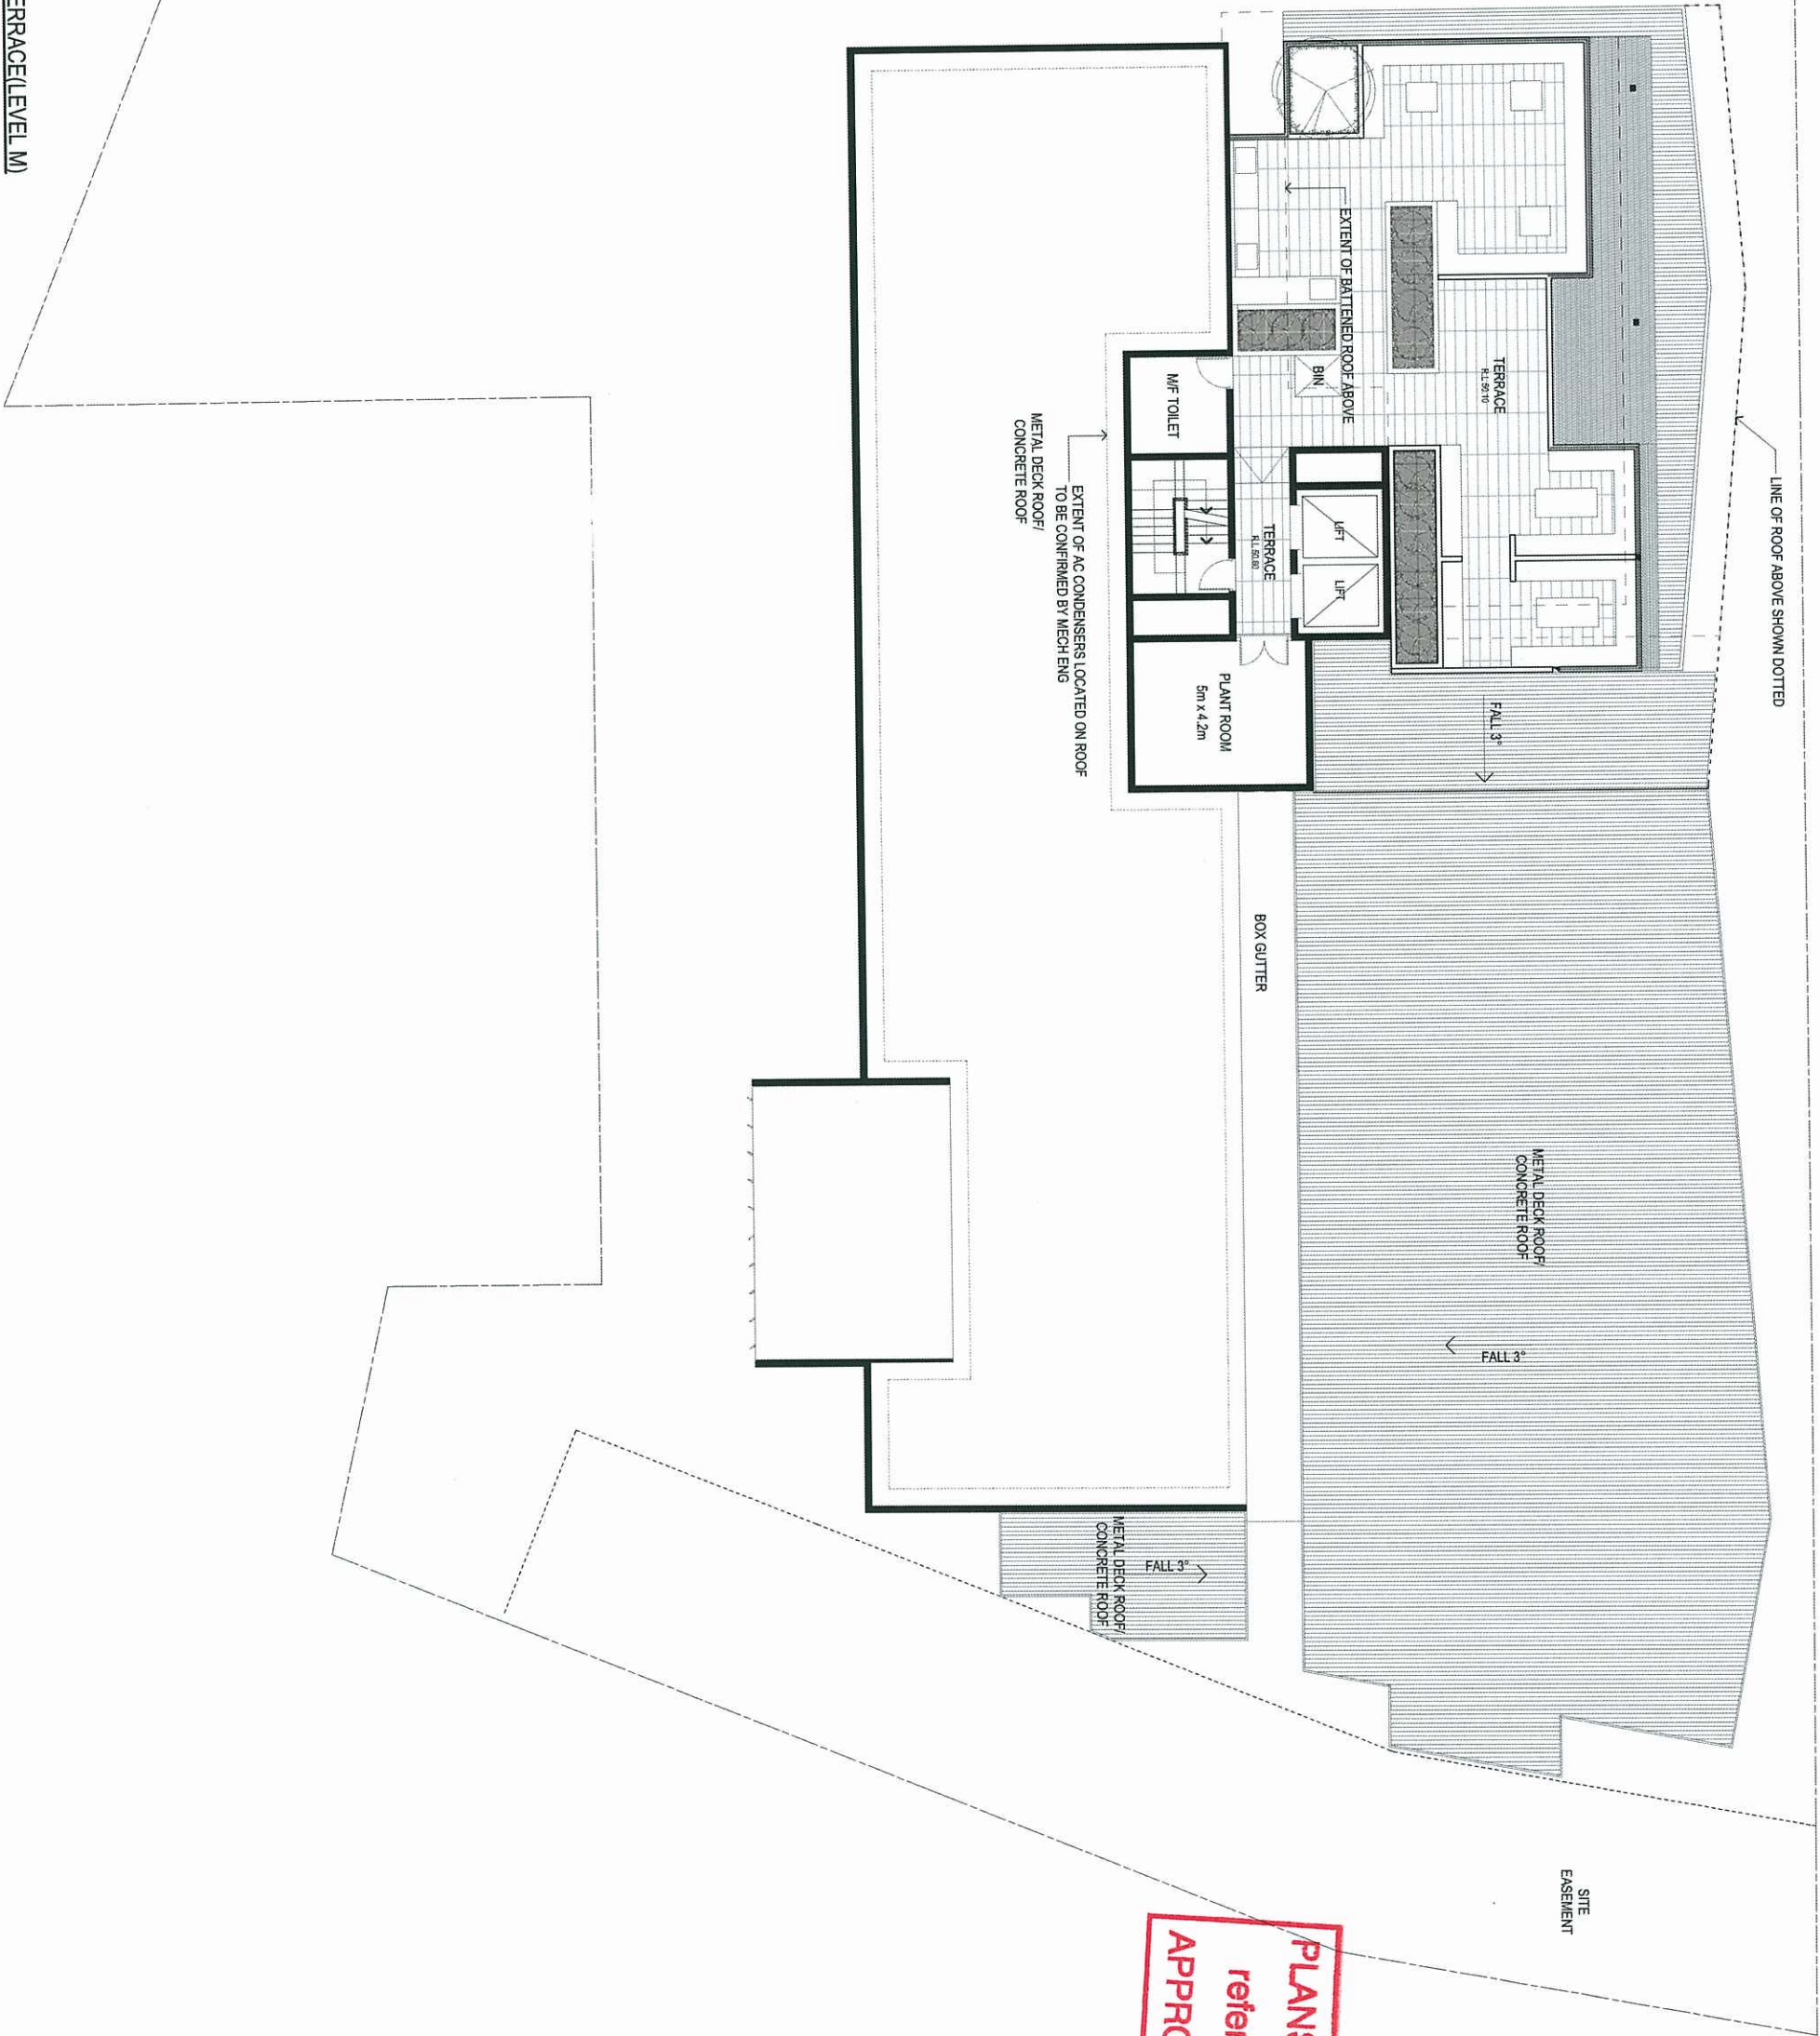

1 FLOOR PLAN - ROOF TERRACE (LEVEL M)
SCALE @ A1 1:100

- General Notes**
1. Confirm details of setbacks, levels, setbacks and overall dimensions on site prior to construction and ensure they are consistent with the approved plans.
 2. All construction to comply with the Building Standards Act 2011 and applicable Australian standards.
 3. Do not scale from this drawing - use figured dimensions.
 4. A signed original of this drawing is retained in CPA Office for verification purposes.
 5. These drawings are the copyright of Colina Parker Architects Pty Ltd and may not be used, related or copied without written authority.

Additional Notes

PLANS AND DOCUMENTS
referred to in the ULDA
APPROVAL dated 22/9/19

01	REVISED ISSUE	22/09/19	JC
00	DRAFT ULDA DA ISSUE	07/06/19	JC
Issue / Revision		Date	In.
Amendments			





Colina Parker Architects Pty Ltd
ABN 77 010 024 106
Brisbane Office
25/26 Ross Street
West End QLD 4101
T 617 2546 7422
F 617 2546 7433
W colinaparker.com.au



Client CHROME PROPERTIES	
Project CODE BOWEN HILLS	
Location 10 JEAYS ST BOWEN HILLS	
Drawing Title ROOF PLAN	

Scale As Shown	Date 28/04/09	Job no. 3760
Drawn JC	Checked AP	Approved AP
Drawing no. SD 2101		Issue 01



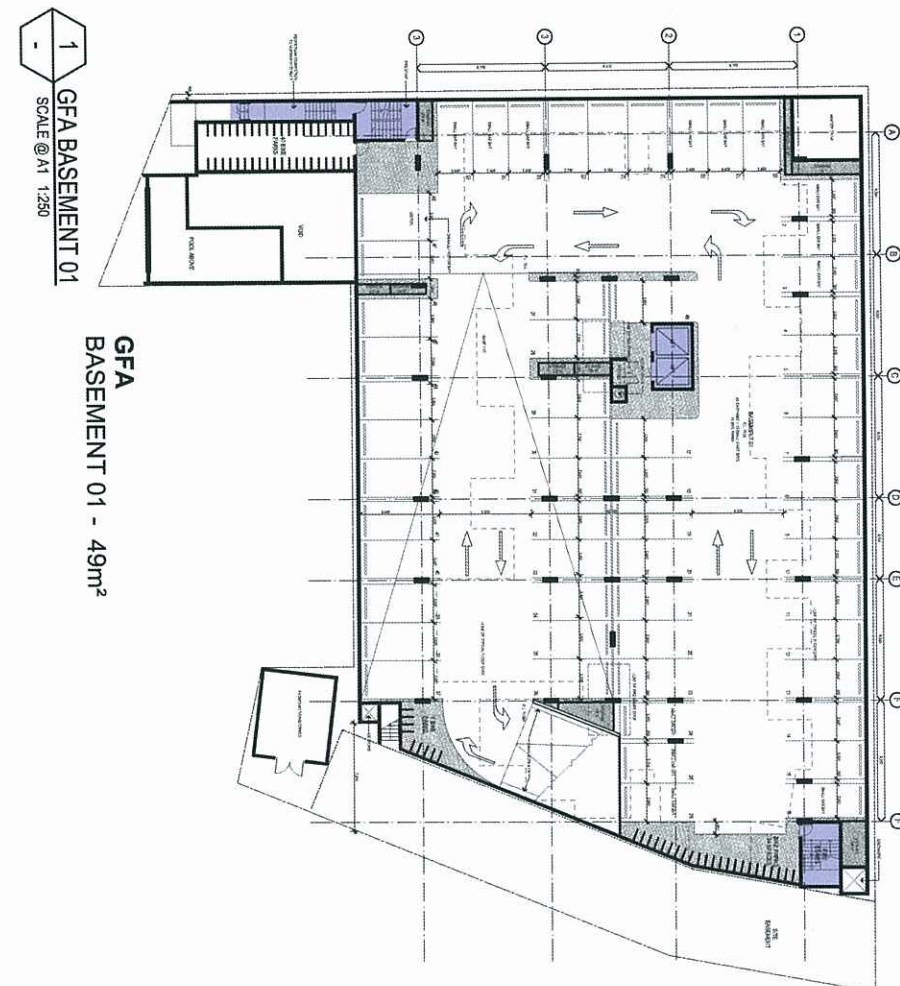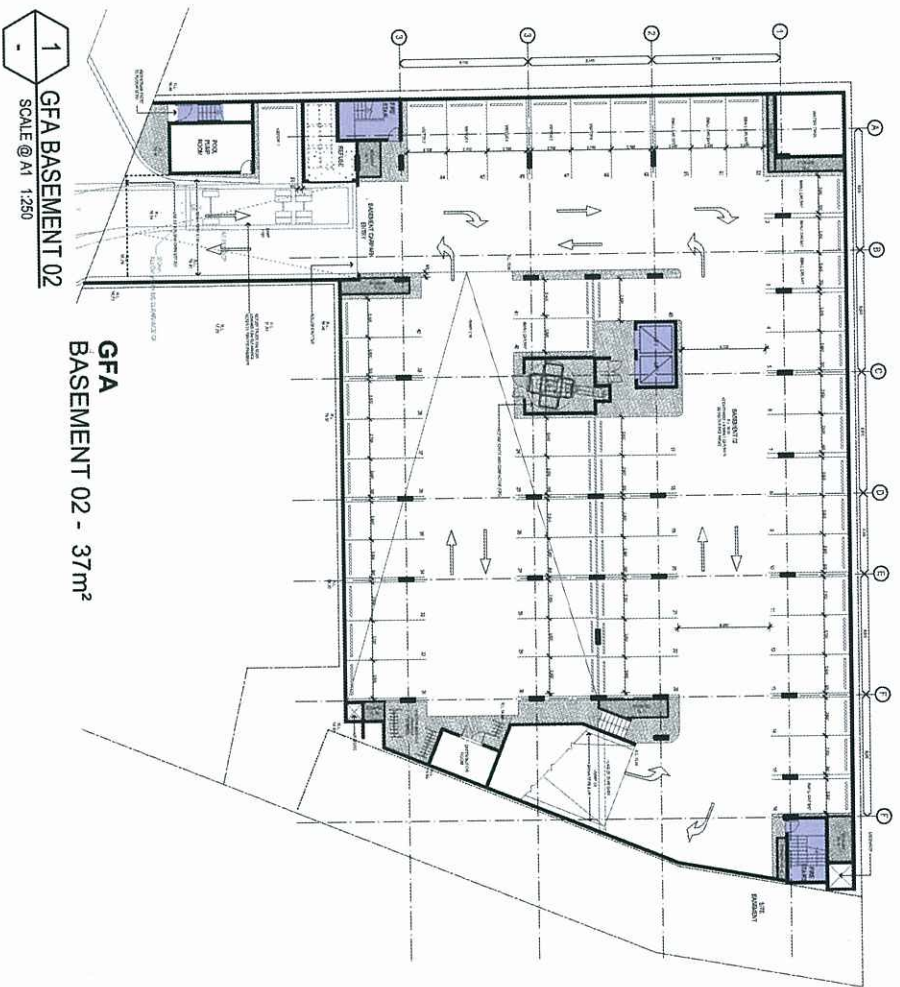

- General Notes**
1. Confirm details of materials, levels, setbacks and other details of construction with the relevant authorities before proceeding.
 2. All construction to comply with the Building Code of Australia and applicable Australian standards.
 3. Do not scale from this drawing - use figured dimensions.
 4. A signed original of this drawing is retained in CPA Office for verification purposes.
 5. These drawings are the copyright of Colleen Parker Architects Pty Ltd and may not be used, related or copied without written authority.

Additional Notes

PLANS AND DOCUMENTS
referred to in the ULDA
APPROVAL dated 22/19/109

01	ULDA DA ISSUE	28/07/09	JC
00	DRAFT ULDA DA ISSUE	07/05/09	JC
Issue Revision		Date	In.
Amendments			

CP

Colleen Parker Architects Pty Ltd
ABN 77 070 824 106
Brisbane Office
250 Wickham Street
West End QLD 4101
T 617 3846 7422
F 617 3846 7433
W colleenparker.com.au

Client CHROME PROPERTIES			
Project CODE BOWEN HILLS			
Location 10 JEAYS ST BOWEN HILLS			
Drawing Title GFA DIAGRAMS			
Scale As Shown	Date 28/04/09	Job no. 3760	
Drawn JC	Checked AP	Approved AP	
Drawing no. SD 2801		Issue 01	