


VHA BTS SITE

440017

MAP REFERENCE: UBD 2007 BRISBANE GOLD COAST AND
SUNSHINE COAST STREET DIRECTORY (51ST EDITION)
MAP PAGE: 278
MAP GRID REFERENCE: N 9

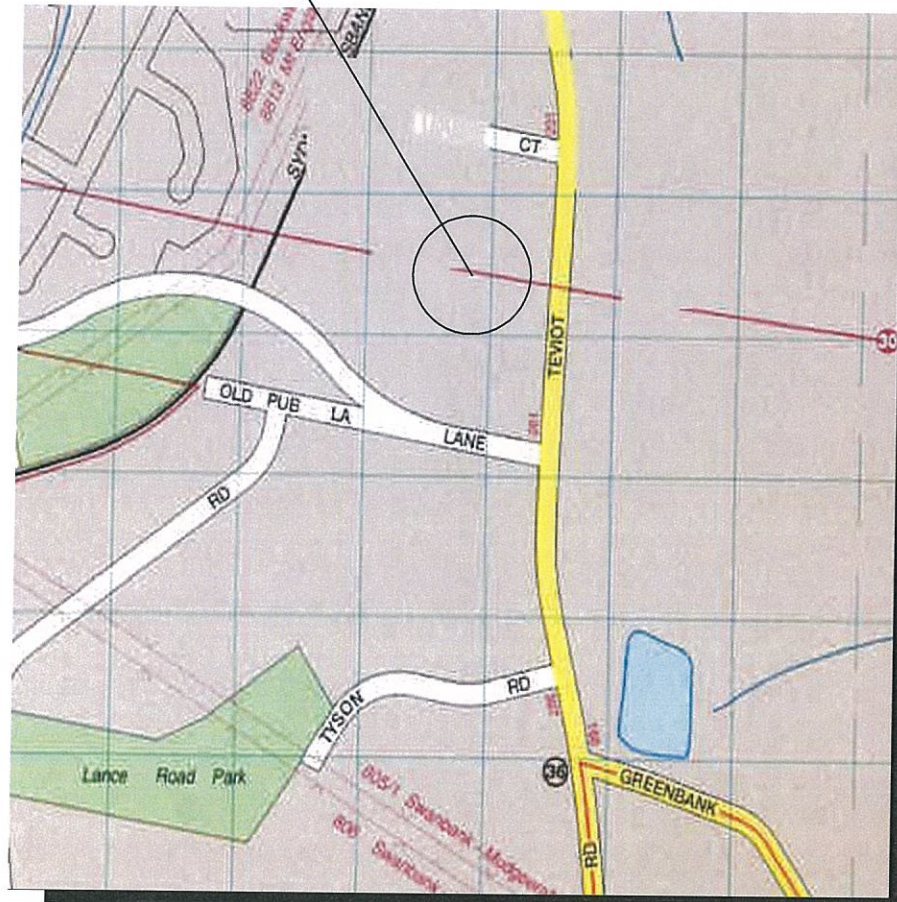

MAP SECTION REPRODUCED WITH PERMISSION OF UBD.
COPYRIGHT UNIVERSAL PUBLISHERS PTY. LTD. DD 05/12

SITE LOCALITY PLAN

NOT TO SCALE

PLANS AND DOCUMENTS
referred to in the PDA APPROVAL


14 DEC 2015

MEDQ



EXISTING TREES TYP.

EXISTING CHILD CARE

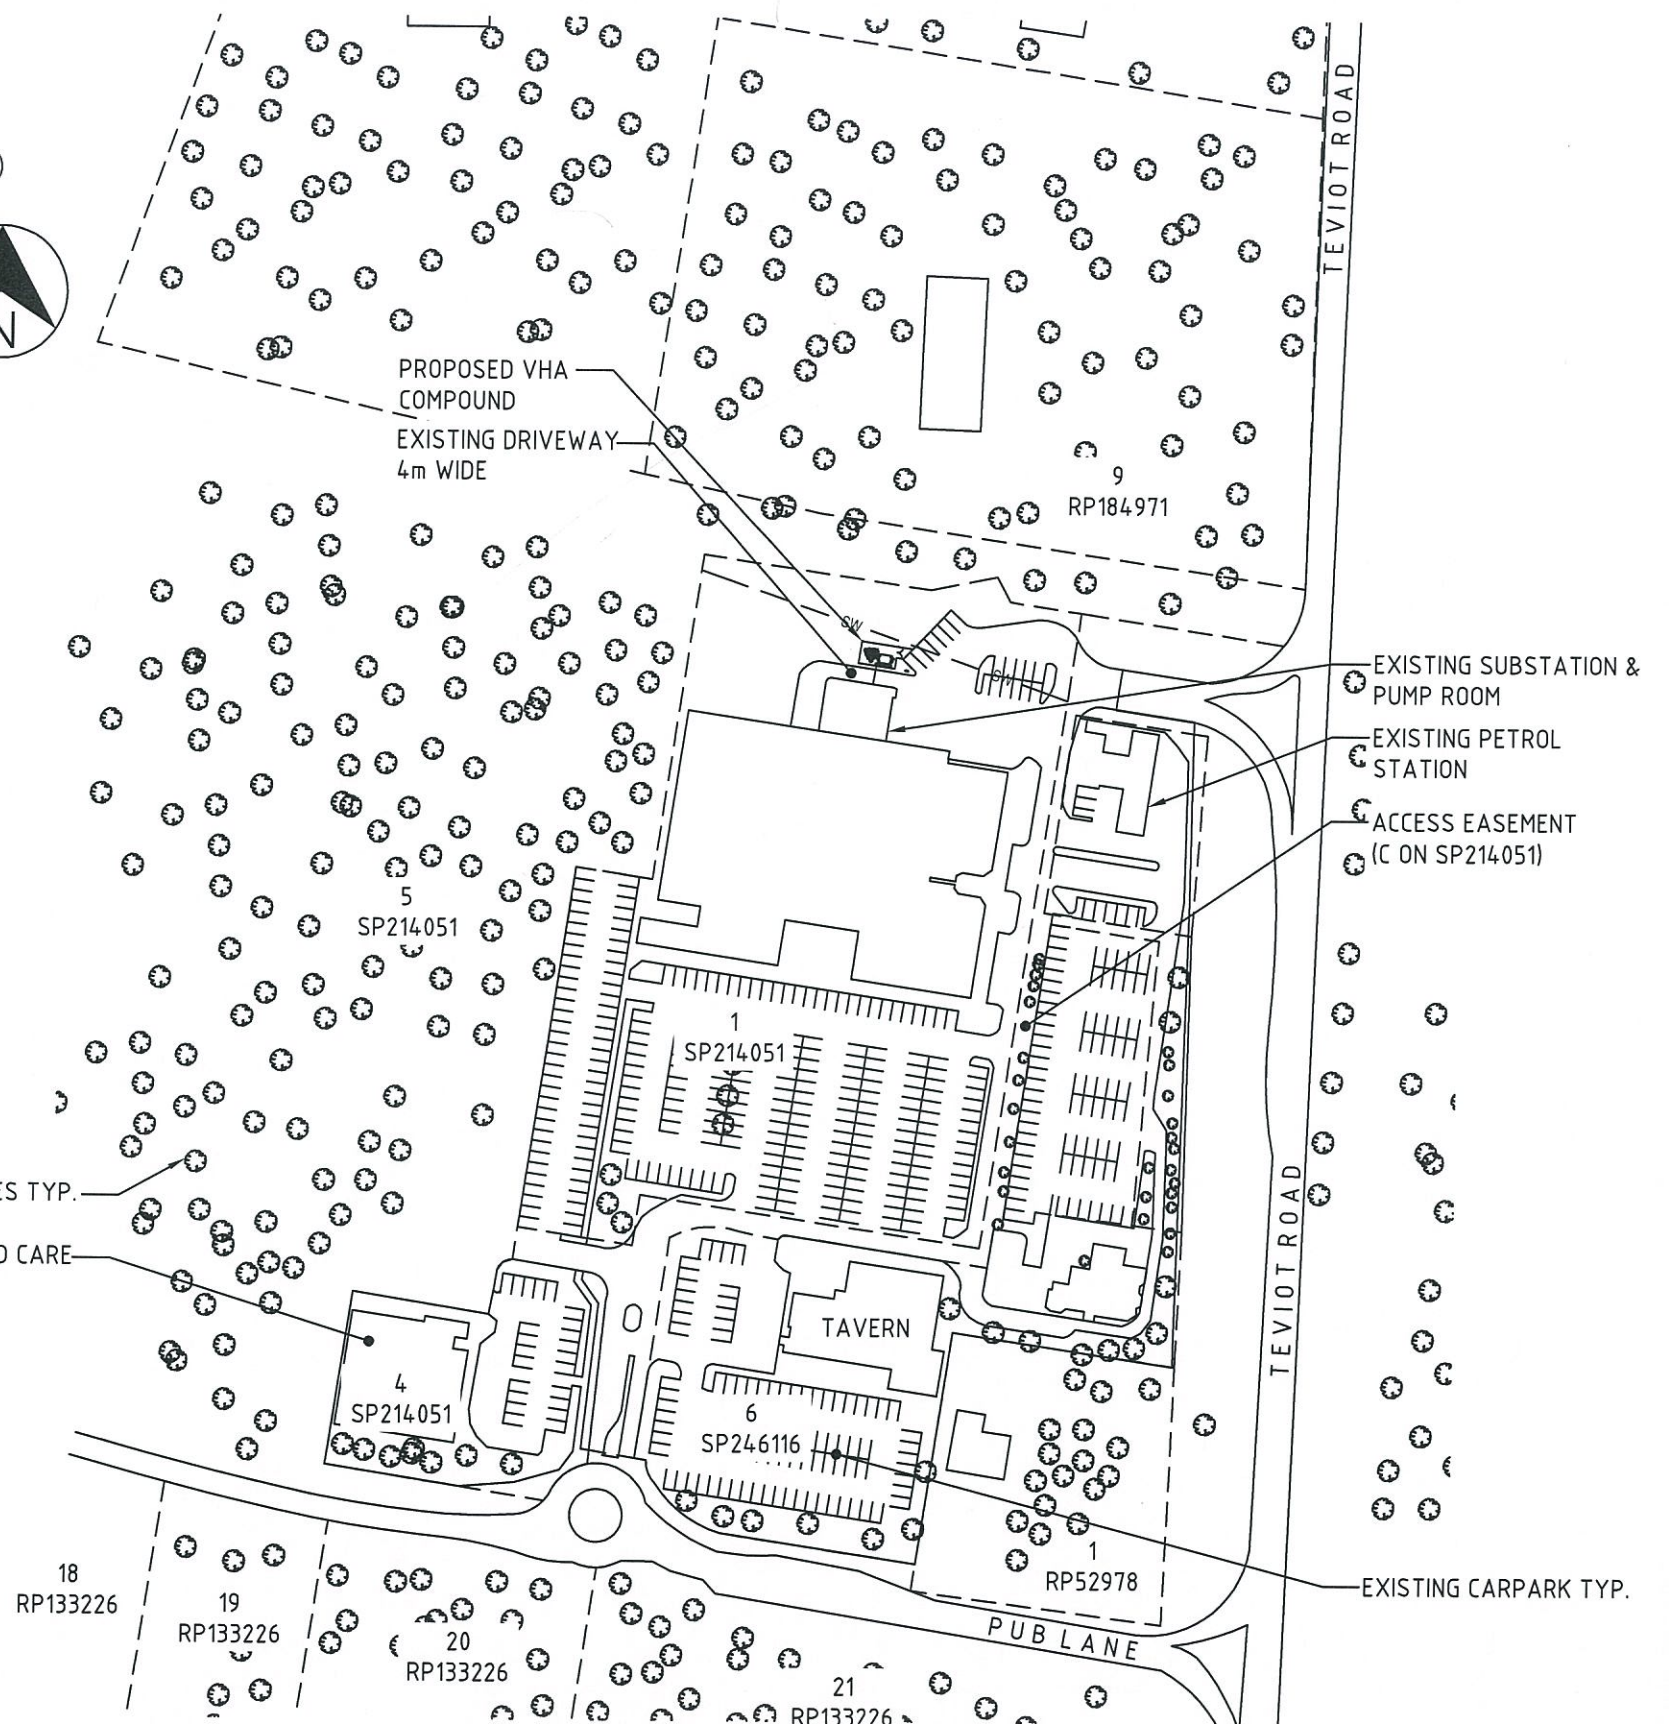

SITE PLAN

SCALE 1:2000



VHA

VHA SITE 440017 eJV PROJECT
GREENBANK SOUTH
GREENBANK PLAZA SHOPPING CENTRE, 15 PUB LANE
GREENBANK, QLD 4124

JOINT VENTURE NO: JB3589

TITLE
SITE AND LOCALITY PLANSDRAWING STATUS:
PRELIMINARYDRAWING No.
440017-G1REV.
A

REV	DATE	REVISION DESCRIPTION	DRAWN
A	05.09.14	PRELIMINARY ISSUE (eJV PROJECT)	MR

INITIALS	SIGNATURE	DATE
DRAWING CHECK: MN		05.09.14
DESIGN CHECK: RG		05.09.14
APPROVED: CT		05.09.14


A3



NOTES:

1. ALL ORIENTATIONS ARE IN DEGREES RELATIVE TO M.G.A. NORTH.
2. PROPOSED POWER ROUTE (TBC).
3. PROVIDE CONNECTIONS TO EXISTING EARTHING AS PER VHA D&C MANUAL REQUIREMENTS.

DATUM POINT	GDA94 CO-ORDINATES	GROUND LEVEL
	Latitude -27.73636	A.H.D RL 72.0m EL 0.00m
	Longitude 152.98356	
MGA CO-ORDINATES	E 498 379	Zone
	N 6 932 002	56

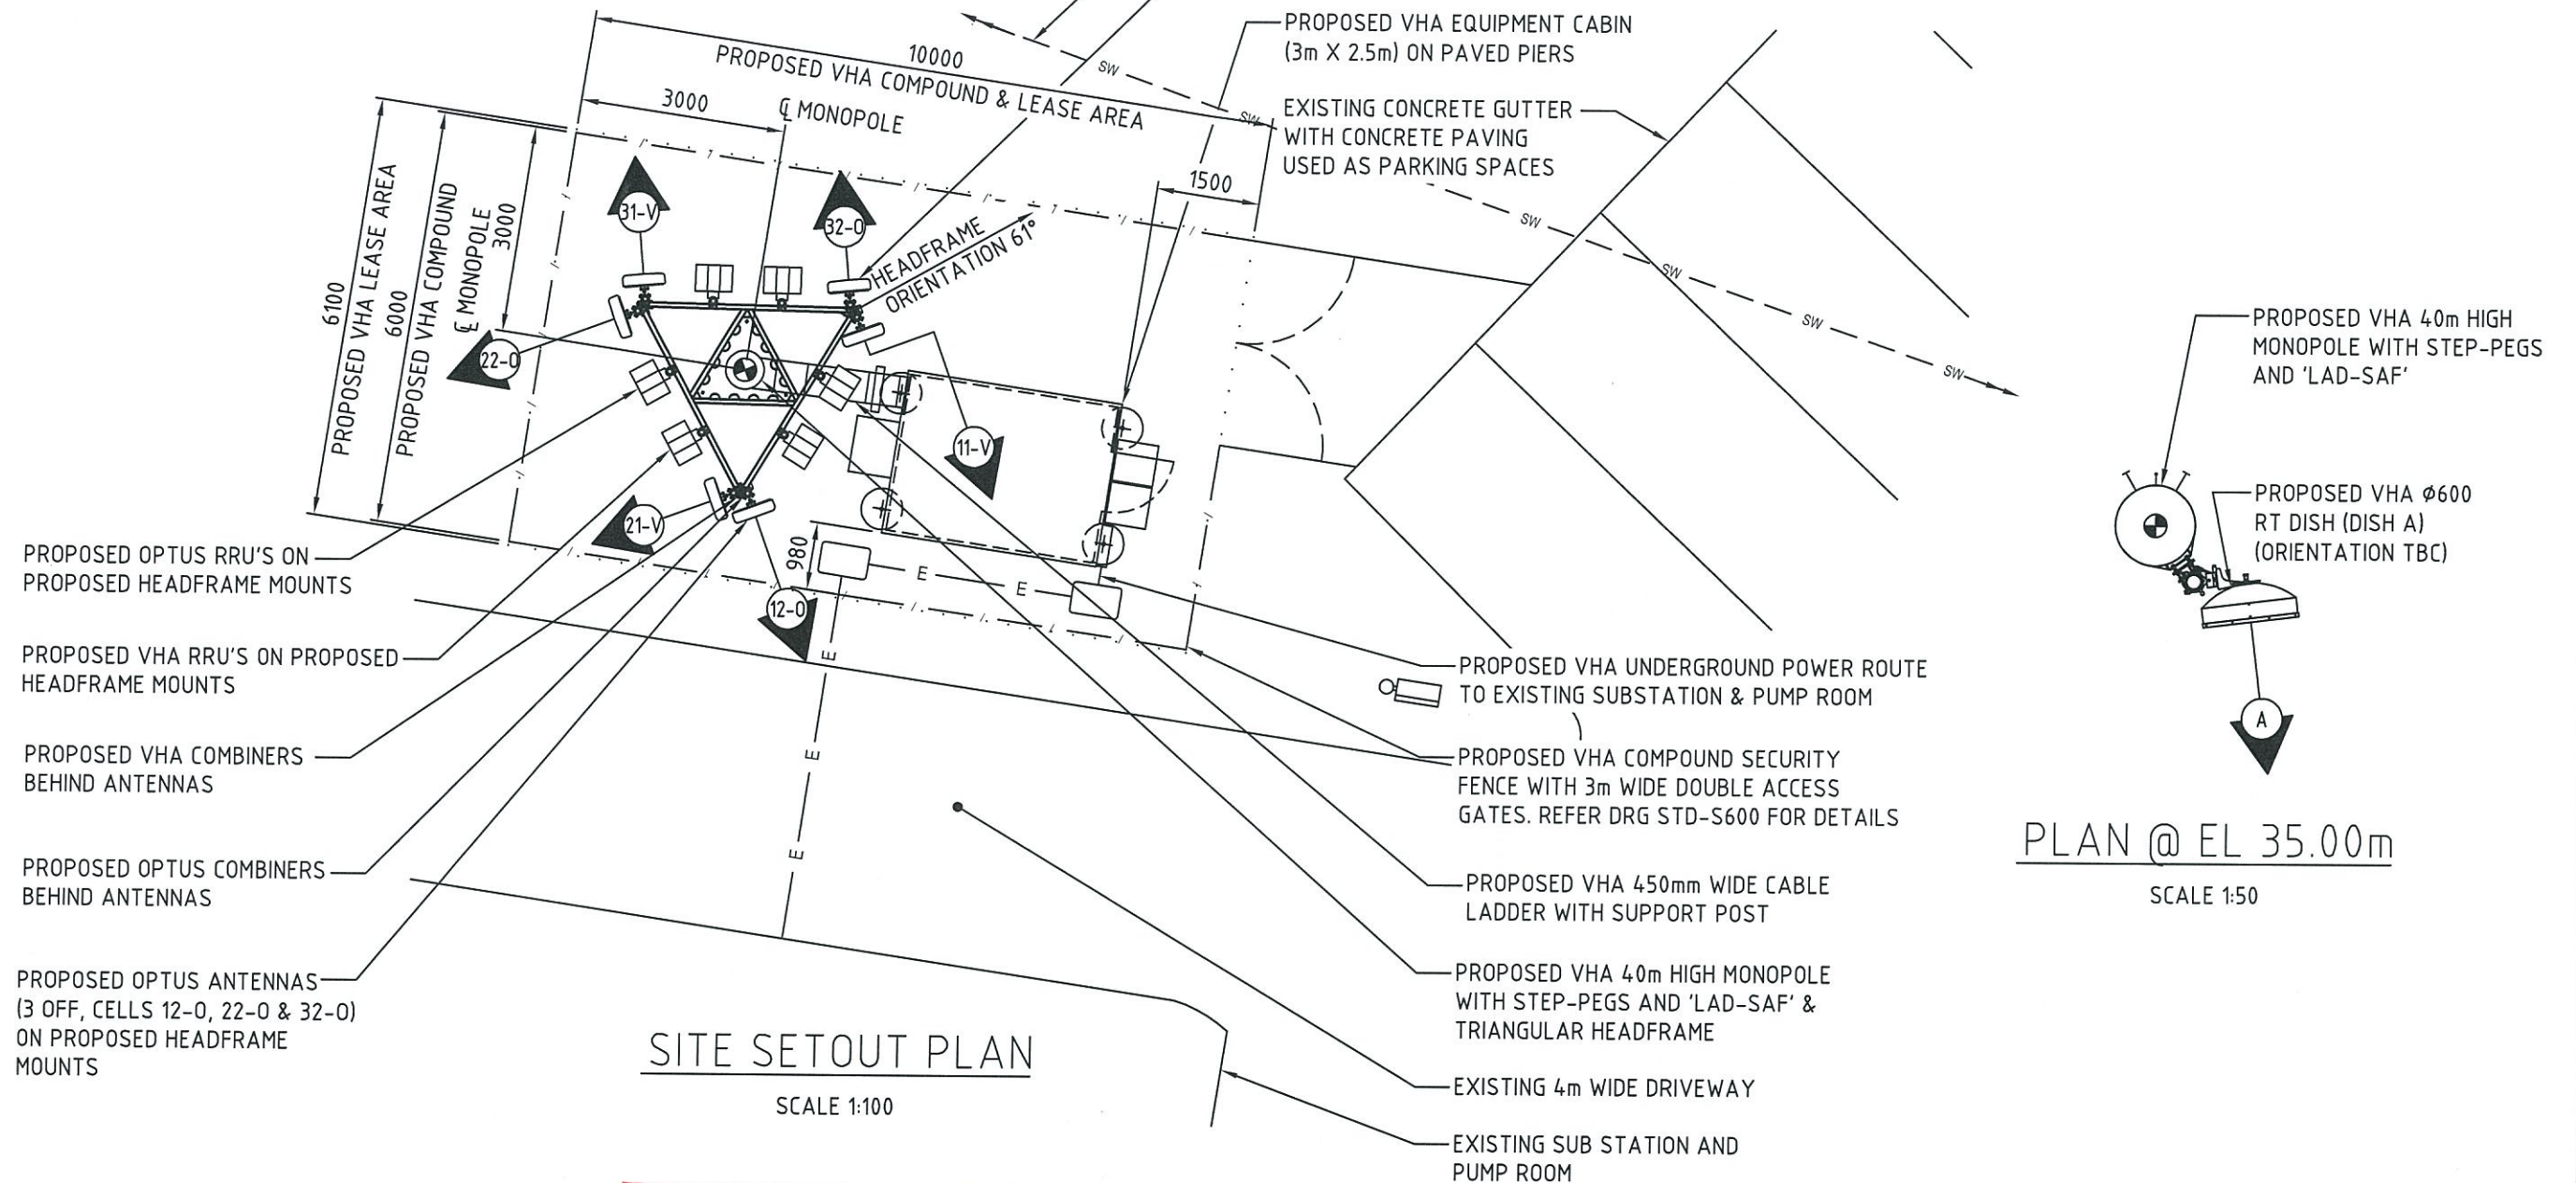

SITE SETOUT PLAN

SCALE 1:100

PLANS AND DOCUMENTS
referred to in the PDA APPROVAL

14 DEC 2015

MEDQ

PLAN @ EL 35.00m

SCALE 1:50

ANTENNA TYPE	ANTENNA SIZE
Tongyu TQB-D609017 / Q172717DEI-60F-12P	2680H x 620W x 160D

REV	DATE	REVISION DESCRIPTION	DRAWN
A	05.09.14	PRELIMINARY ISSUE (eJV PROJECT)	MR

	INITIALS	SIGNATURE	DATE
DRAWING CHECK	MN		05.09.14
DESIGN CHECK	RG		05.09.14
APPROVED	CT		05.09.14



VHA

VHA SITE 440017 eJV PROJECT
GREENBANK SOUTH
GREENBANK PLAZA SHOPPING CENTRE, 15 PUB LANE
GREENBANK, QLD 4124

JOINT VENTURE NO: JB3589

TITLE	DRAWING STATUS:	DRAWING No.	REV.
SITE SETOUT PLAN	PRELIMINARY	440017-G2	A

