


BREAKFAST CREEK
EASEMENT ZONE

trevor bacon designs
Licensed Residential Designer (QBSA No. 538936
78 Bellara St The Gap 4061
Ph: (07) 3366 0450 Fax (07) 33660515
tbacon@bigpond.net.au

PROJECT:
185 Abbotsford
Road
Bowen Hills
CLIENT:
Handwash Cafe

PLANS AND DOCUMENTS
referred to in the ULDA
APPROVAL dated 15/10/09

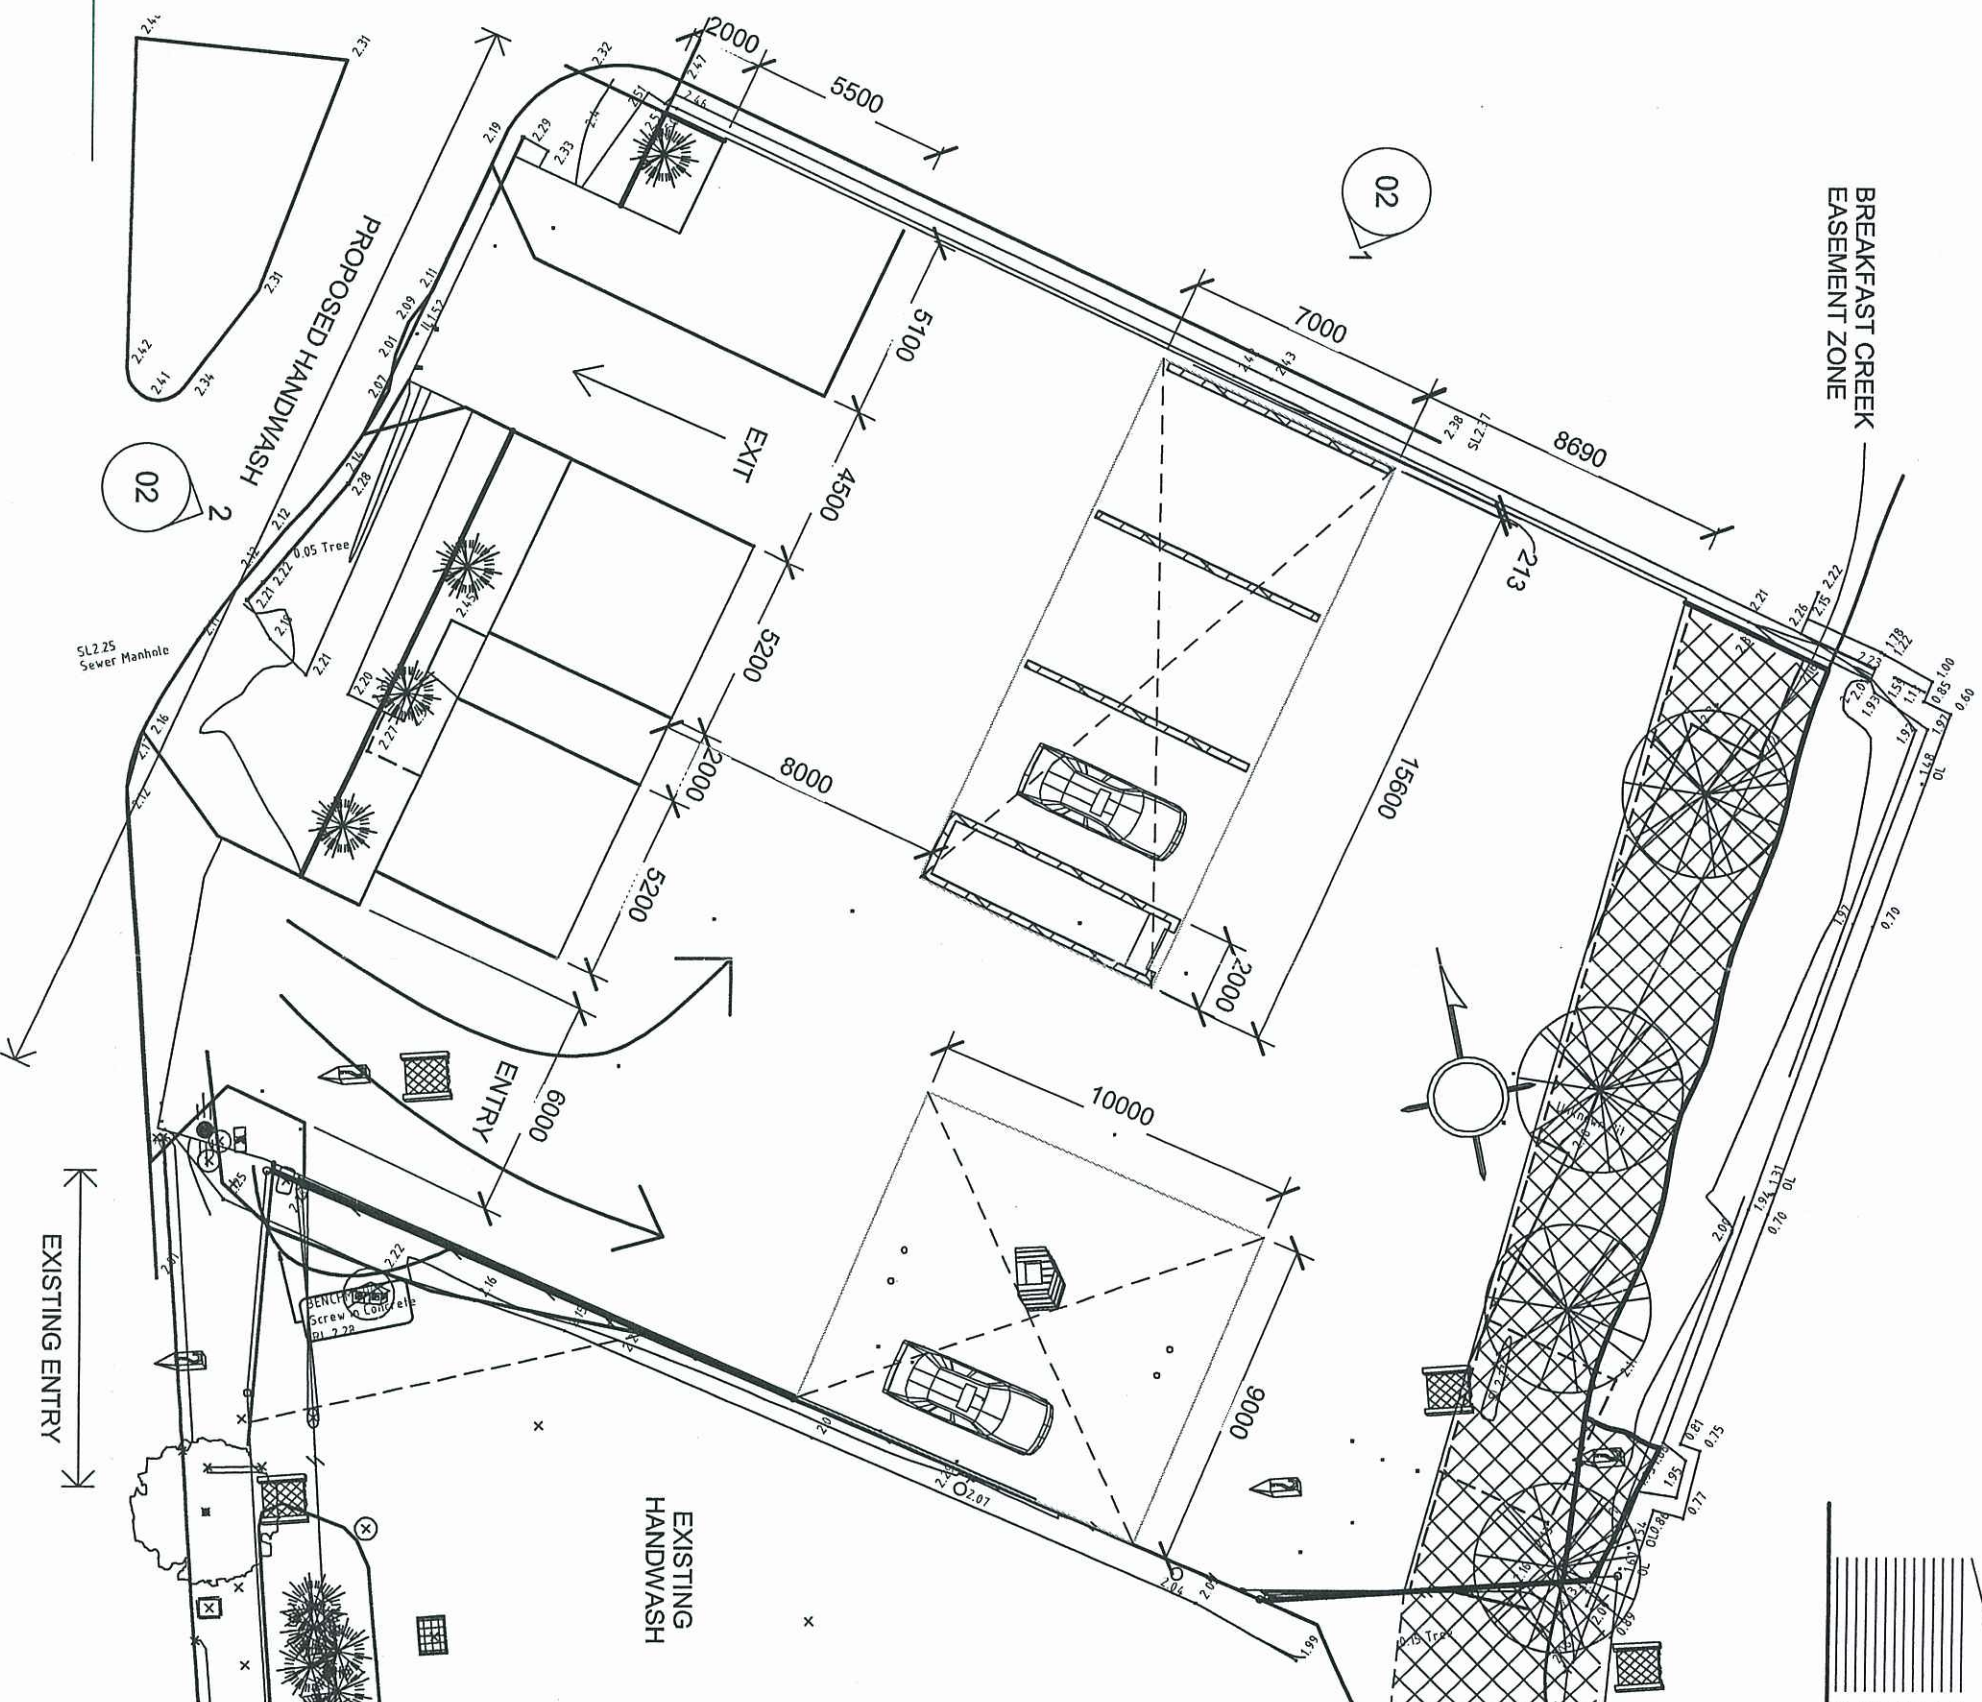

Site Plan

1 : 200

NOTES		Project number		STRUCTURAL CERTIFICATION	
DATE	DESCRIPTION	Date	11/08/09	COPYRIGHT: DESIGN IS THE PROPERTY OF AND SHALL NOT BE RE-PRODUCED PARTLY OR WHOLLY WITHOUT PERMISSION	
01/07/09	CONCEPT	Drawn by	THB		
22/07/09	DA SET	Sheet No.	01 of 3		
11/08/09	DA Rev A	Scale	1 : 200		

PROJECT:


185 Abbotsford Road
Bowen Hills

CLIENT:


Handwash Cafe

trevor bacon designs

Licensed Residential Designer QBSA No. 538936
78 Bellara St The Gap 4061
Ph: (07) 3366 0450 Fax (07) 33660515
tbacon@bigpond.net.au

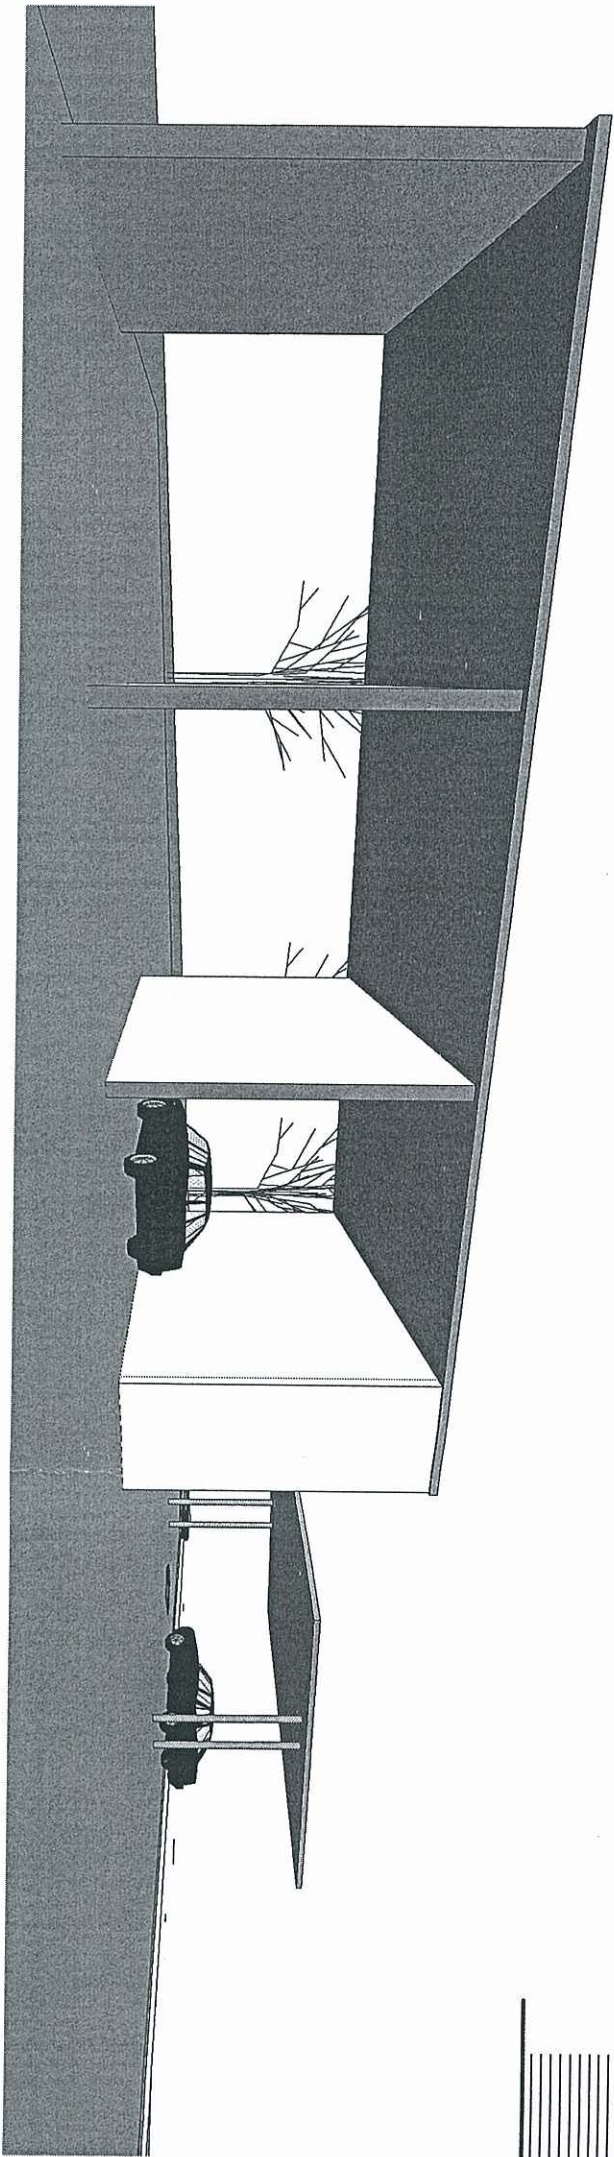

1 3D View 8

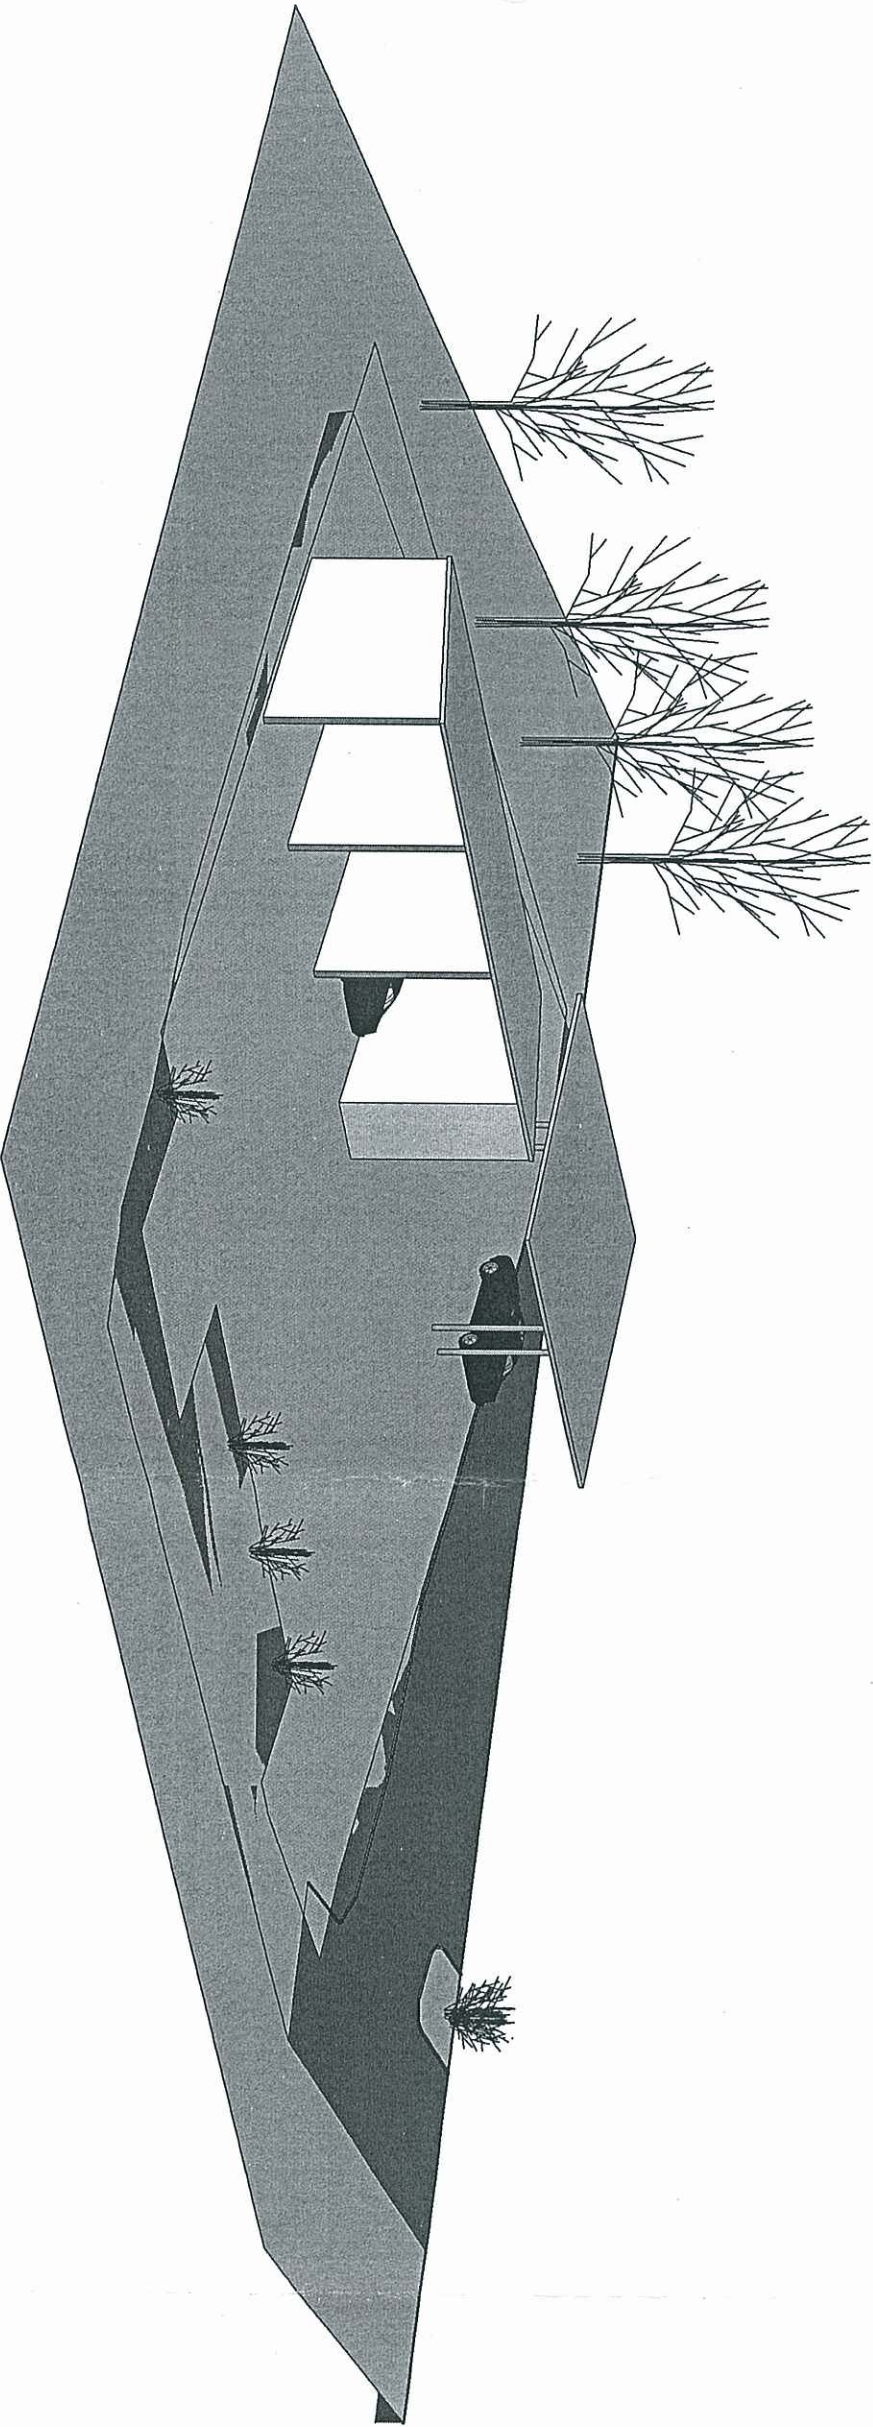

3 North View

PLANS AND DOCUMENTS
referred to in the ULDA
APPROVAL dated 15/10/09

NOTES		Project number		STRUCTURAL CERTIFICATION	
DATE	DESCRIPTION	Date	11/08/09		
01/07/09	CONCEPT	Drawn by	THB	COPYRIGHT: DESIGN IS THE PROPERTY OF AND SHALL NOT BE RE-PRODUCED PARTLY OR WHOLLY WITHOUT PERMISSION	
22/07/09	DA SET	Sheet No.	03 of 3		
11/08/09	DA Rev A	Scale			

PROJECT:


185 Abbotstford Road
Bowen Hills

CLIENT:

Handwash Cafe


trevor bacon designs

Licensed Residential Designer QBSA No. 538936
78 Bellata St The Gap 4061
Ph: (07) 3366 0450 Fax (07) 33660515
tbacon@bigpond.net.au

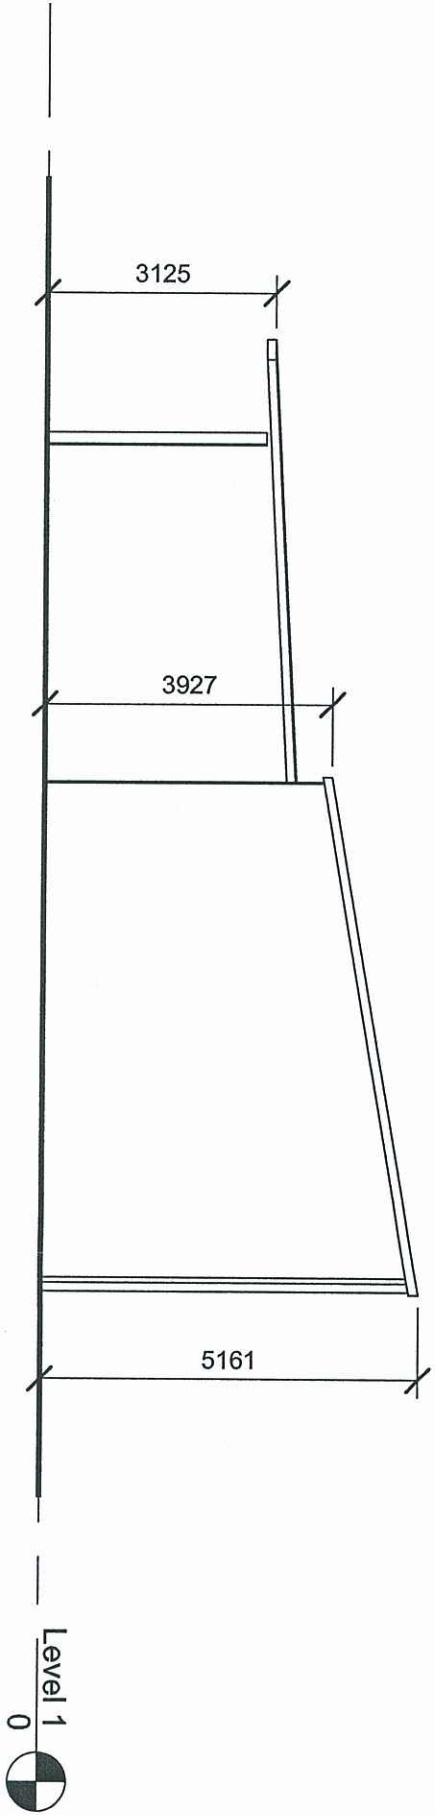

1 North Elevation
1 : 100

PLANS AND DOCUMENTS
referred to in the ULDA
APPROVAL dated 15/10/09

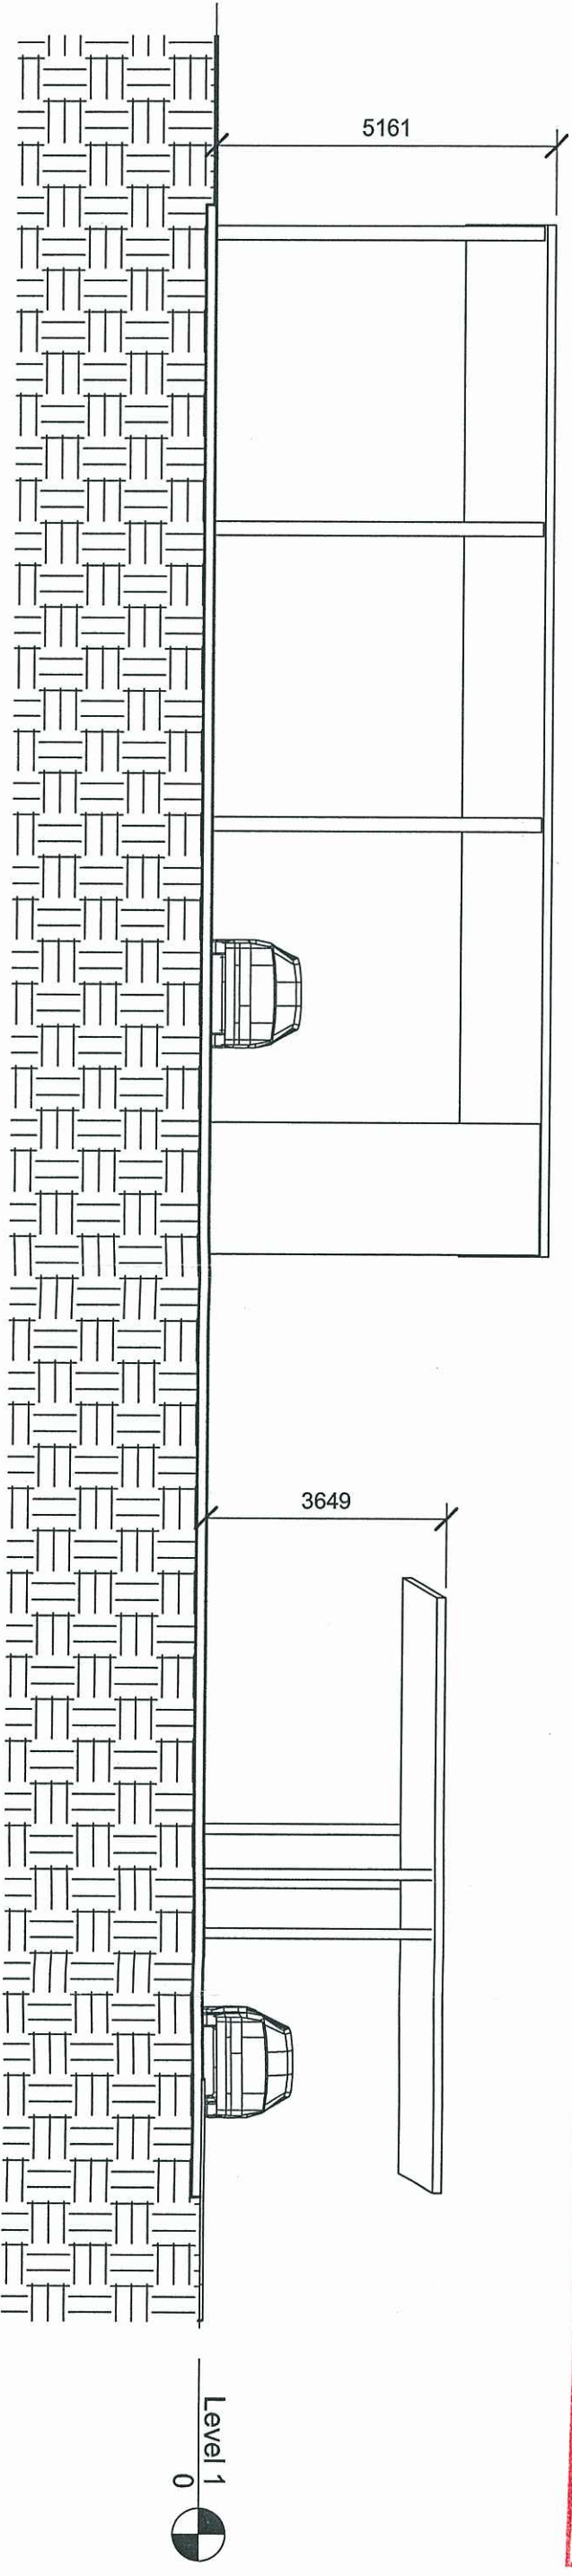

2 Street Frontage
1 : 100

NOTES		Project number		STRUCTURAL CERTIFICATION	
DATE	DESCRIPTION	Date	11/08/09		
01/07/09	CONCEPT	Drawn by	THB	COPYRIGHT: DESIGN IS THE PROPERTY OF AND SHALL NOT BE REPRODUCED PARTLY OR WHOLLY WITHOUT PERMISSION	
22/07/09	DA SET	Sheet No.	02 of 3		
11/08/09	DA Rev A	Scale	1 : 100		

