


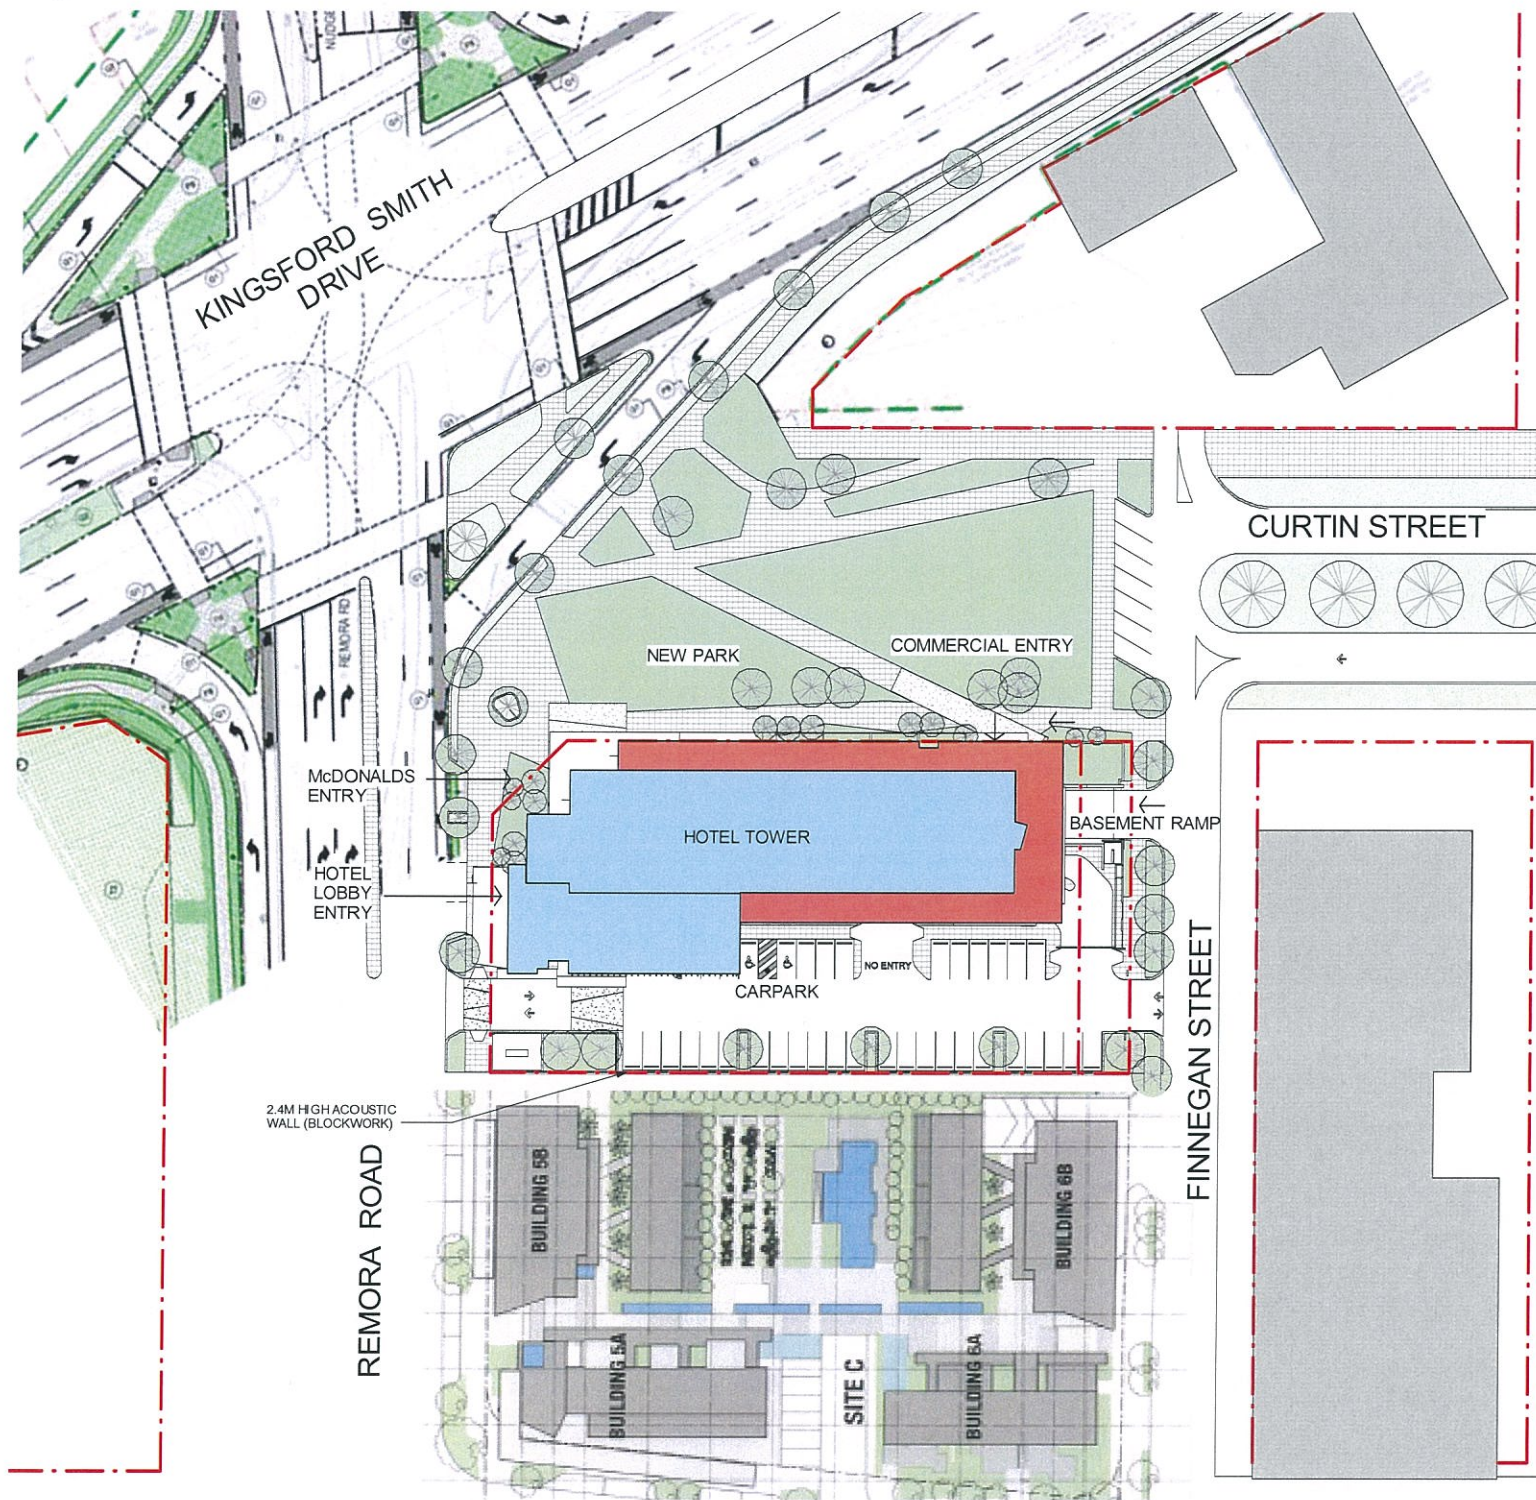

1 SITE PLAN

SCALE: 1:500 @A1

AREA SCHEDULE

	Hotel Room	DDA Room	Suite	2 Bed Apartment		25/08/15 Measured
Hotel Units	190	10	0	0		200 rms
% mix	95%	5%	0%	0%		
Apartment/Room Area	18	30	30	65		
NLA	3420	300	0	0		
TOTAL NLA (Net Room Areas)					3720	
Circulation/Gross Factor/Linen					1653	
GFA Hotel Rooms (6 Floors)						5373 m ² (excluded)
Ground Floor Lobby					76	
Upper Lobby / Check-in					105	
Lounge Bar					269	
BOH					207	
GFA Hotel support						581 m ²
TOTAL HOTEL GFA						5954 m ²
COMMERCIAL SUITES (Level 2)						4464.6 m ² 133.4%
Lobby (Ground Level)					43*	(excluded)
Common/WCs/Kitchenette					127	
Tenancy 1					244	
Tenancy 2					286	
Tenancy 3					272	
TOTAL COMMERCIAL SUITES						929 m ²
RETAIL SPACE						500.2 m ² 99.9%
General Retail					0	
McDonalds Restaurant (shell)					482	
TOTAL RETAIL GFA						482 m ²
TOTAL GFA						7365 m ²
Site area						3875.9 m ²
FSR						1.90 : 1

Parking Spaces

	Required	Provided
0.5 per dwelling	100	
0.5 per staff	5	
1 per 100m ²	9.3	
1 per 100m ²	4.8	
TOTAL CARS	120	114
Ground Level		37
Basement		77

PLANS AND DOCUMENTS
referred to in the PDA APPROVAL

23 FEB 2016

MEDQ




SCOPE OF THIS DEVELOPMENT APPLICATION

2 LOCATION PLAN

SCALE: N.T.S.

DRAWING SHEET LIST

Sheet Name	Sheet Number	Current Revision
SITE PLAN	DA00	3
BASEMENT PLAN	DA01	2
GROUND PLAN	DA02	2
LEVEL 1 PLAN	DA03	2
LEVEL 2 PLAN	DA04	2
LEVEL 3 PLAN	DA05	2
LEVEL 4 PLAN	DA06	2
LEVEL 5 PLAN	DA07	2
LEVEL 6 PLAN	DA08	2
LEVEL 7 PLAN	DA09	2
ROOF PLAN	DA10	2
ELEVATIONS	DA20	3
ELEVATIONS	DA21	3
ELEVATIONS	DA22	2
ELEVATIONS	DA23	3
McDONALDS ELEVATIONS	DA24	2
SECTIONS	DA30	2
SECTIONS	DA31	2
3D VIEWS	DA50	2
3D VIEWS	DA51	3
3D VIEWS	DA52	2
SITE ANALYSIS	DA60	2
SITE ANALYSIS	DA61	2
SHADOW STUDIES	DA62	2
SHADOW STUDIES	DA63	2
MATERIAL REFERENCES	DA70	2
MATERIAL REFERENCES- McDONALDS	DA71	2
MATERIAL REFERENCES- McDONALDS	DA72	2

 

AECOM

CONSULTANT

AECOM Australia Pty. Ltd.
A.B.N. 20 093 846 925
www.aecom.com

PROJECT

MIXED USE
DEVELOPMENT
HAMILTON
BRISBANE

CLIENT

RESOURCE CONNECT

ISSUED FOR DEVELOPMENT
APPROVAL

ISSUE/REVISION

I/R	DATE	DESCRIPTION
3	15/12/15	REVISED DA - COLOURS
2	22/10/15	REVISED DA
1	28/08/15	ISSUED FOR DA

PROJECT NUMBER


60334598

SHEET TITLE

SITE PLAN

SHEET NUMBER

DA00

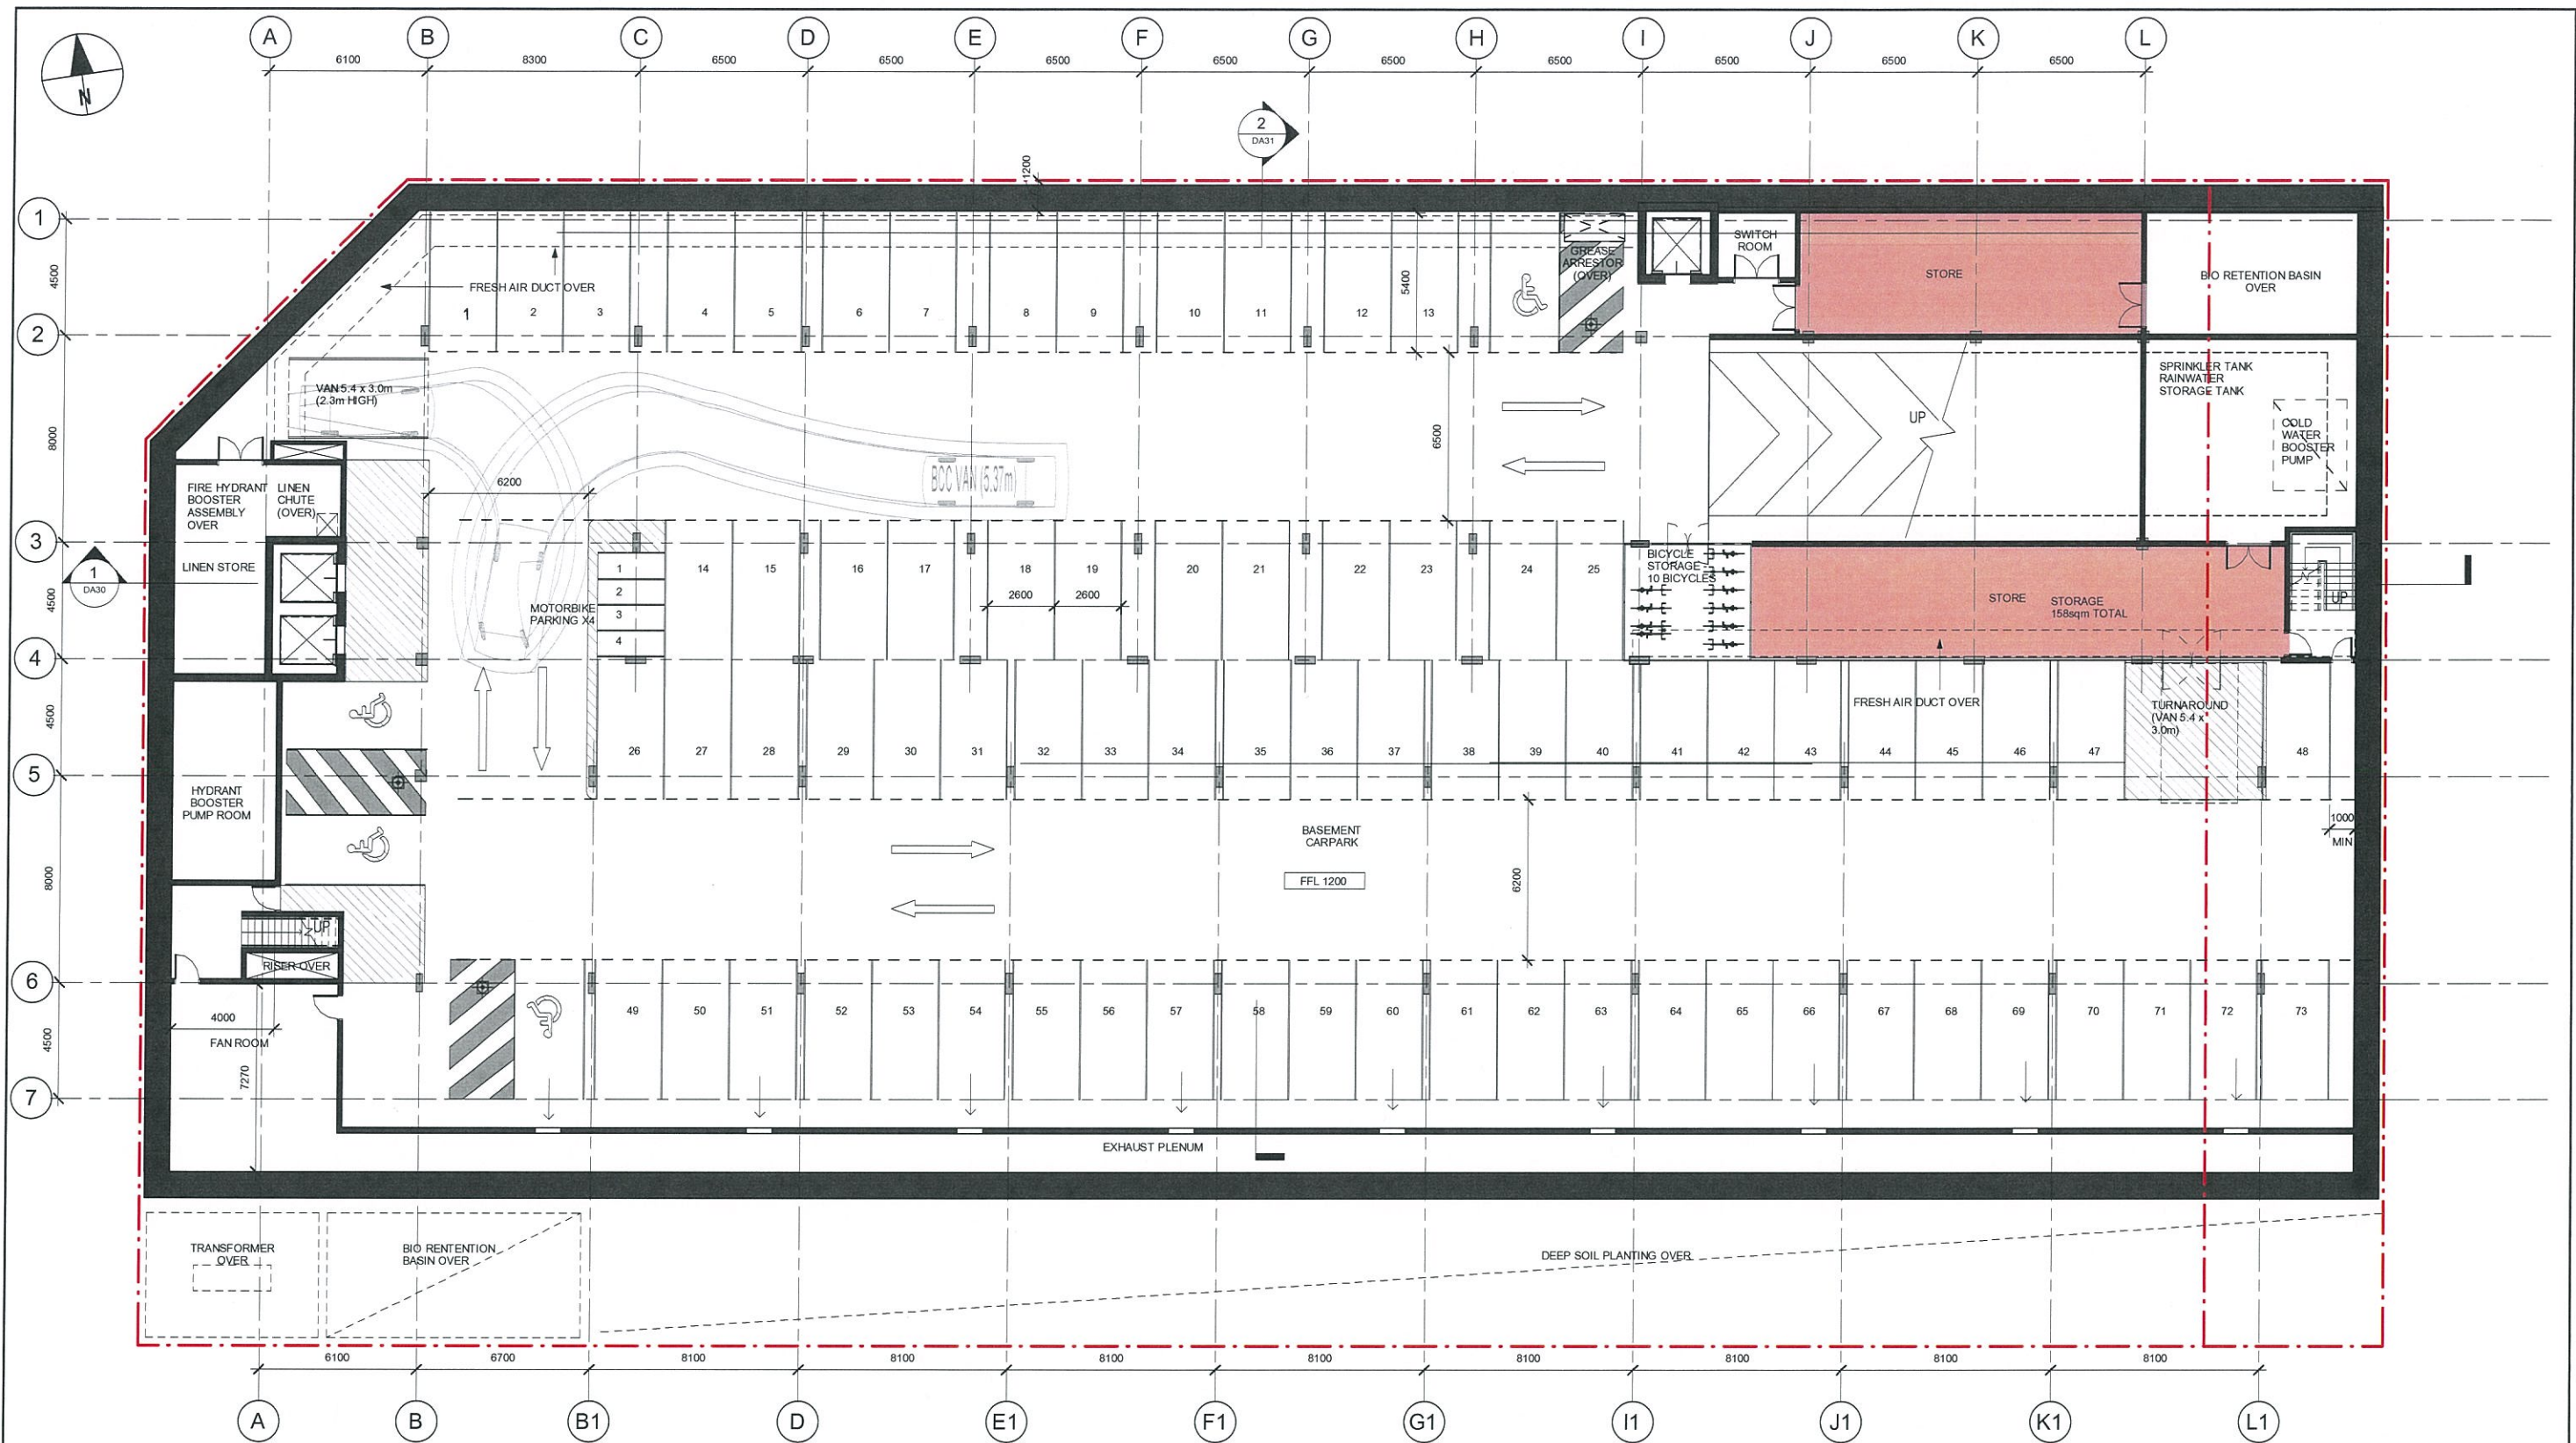


1 BASEMENT

SCALE: 1:125 @A1

PARKING SCHEDULE-BASEMENT

BASEMENT	AR-MOD-Parking MOTORBIKE: 2600 x 1000 MOTORBIKE PARKING	4
BASEMENT	AR-MOD-Parking: 5400 x 2600 BASEMENT	73
BASEMENT	AR-MOD-Parking: 5400 x 2600 DISABLED SHARED	1
BASEMENT	AR-MOD-Parking: DISABLED BASEMENT	3

 
AECOM

CONSULTANT

AECOM Australia Pty. Ltd.
A.B.N. 20 093 846 925
www.aecom.com

PROJECT

MIXED USE
DEVELOPMENT
HAMILTON
BRISBANE

CLIENT

RESOURCE CONNECT

PLANS AND DOCUMENTS
referred to in the PDA APPROVAL

23 FEB 2016

MEDQ

ISSUED FOR DEVELOPMENT
APPROVAL

ISSUE/REVISION

I/R	DATE	DESCRIPTION
2	22/10/15	REVISED DA
1	28/08/15	ISSUED FOR DA

PROJECT NUMBER


60334598

SHEET TITLE

BASEMENT PLAN

SHEET NUMBER

DA01

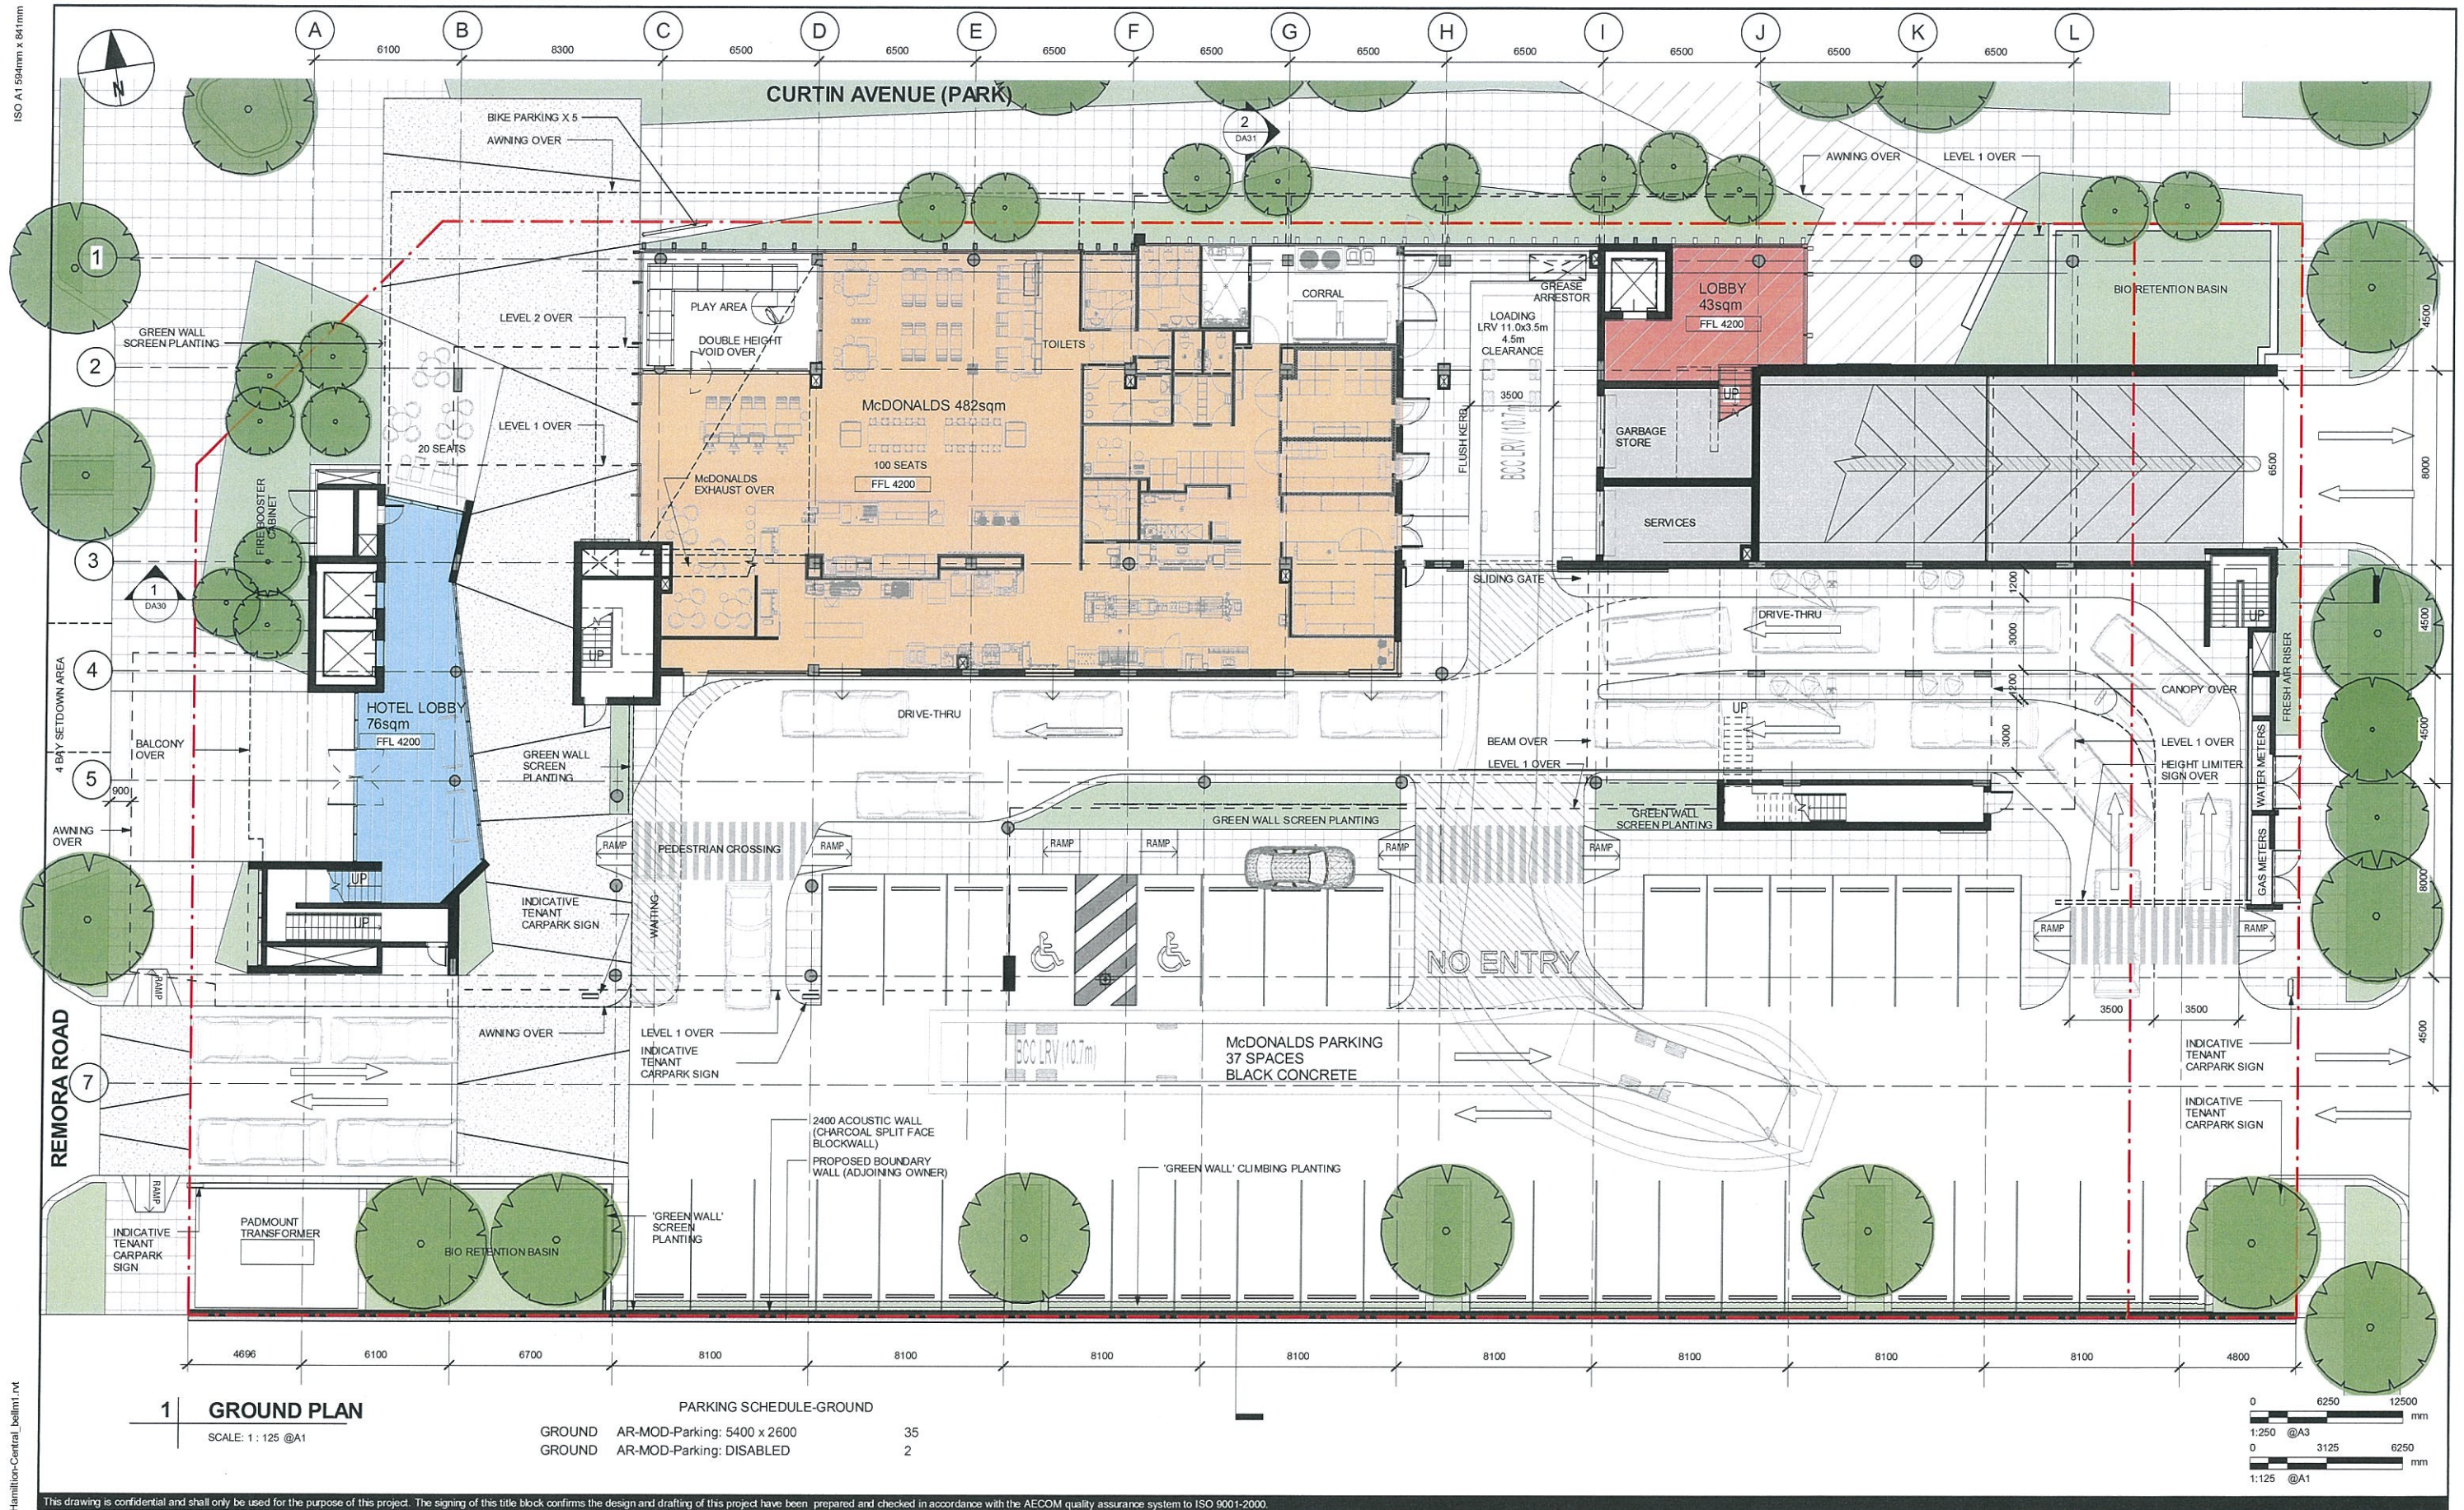

AECOM

CONSULTANT
AECOM Australia Pty. Ltd.
A.B.N. 20 093 846 925
www.aecom.com

PROJECT
**MIXED USE
DEVELOPMENT
HAMILTON**
BRISBANE

CLIENT
RESOURCE CONNECT

PLANS AND DOCUMENTS
referred to in the PDA APPROVAL

23 FEB 2016

MEDQ

**ISSUED FOR DEVELOPMENT
APPROVAL**

ISSUE/REVISION

1/R	DATE	DESCRIPTION
2	22/10/15	REVISED DA
1	28/08/15	ISSUED FOR DA
1/R	DATE	DESCRIPTION

PROJECT NUMBER



60334598

SHEET TITLE

GROUND PLAN

SHEET NUMBER

DA02

 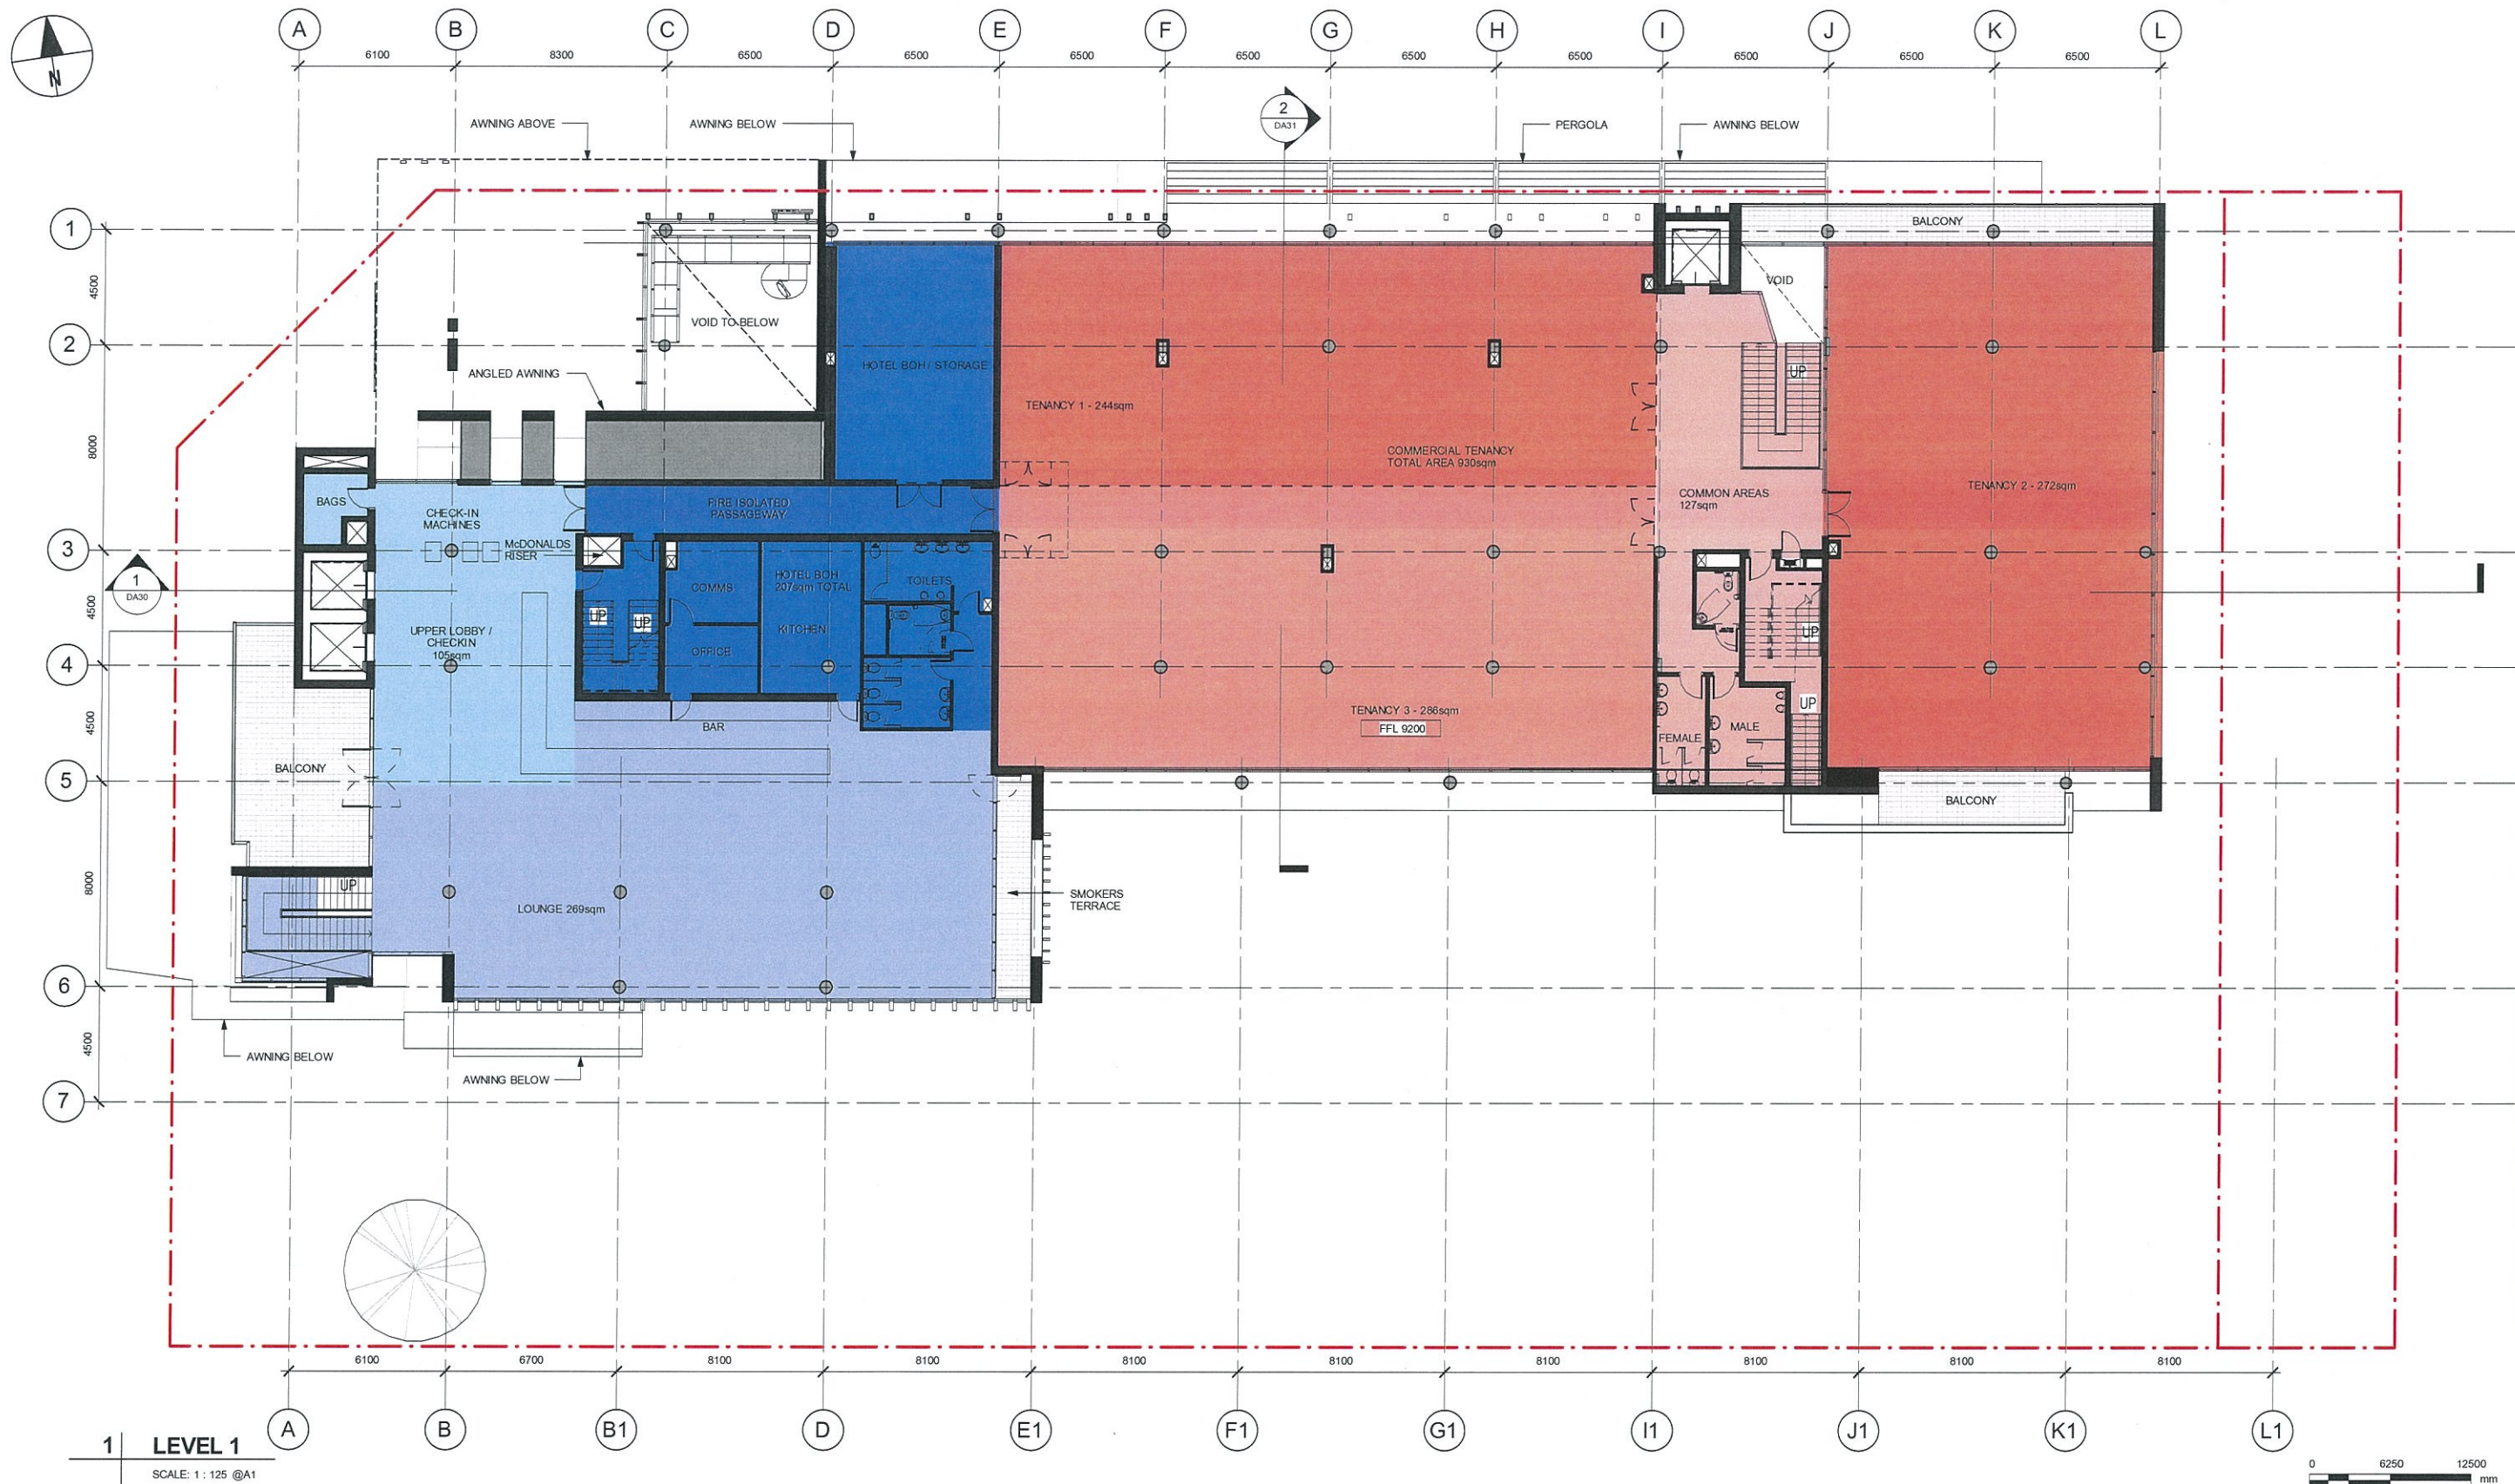

This drawing is confidential and shall only be used for the purpose of this project. The signing of this title block confirms the design and drafting of this project have been prepared and checked in accordance with the AECOM quality assurance system to ISO 9001:2000.

AECOM
CONSULTANT
AECOM Australia Pty. Ltd.
A.B.N. 20 093 846 925
www.aecom.com

PROJECT
MIXED USE
DEVELOPMENT
HAMILTON
BRISBANE

CLIENT
RESOURCE CONNECT

PLANS AND DOCUMENTS
referred to in the PDA APPROVAL


23 FEB 2016


MEDQ

ISSUED FOR DEVELOPMENT
APPROVAL

ISSUE/REVISION		
I/R	DATE	DESCRIPTION
2	22/10/15	REVISED DA
1	28/08/15	ISSUED FOR DA

PROJECT NUMBER
60334598
SHEET TITLE
LEVEL 1 PLAN
SHEET NUMBER
DA03

 

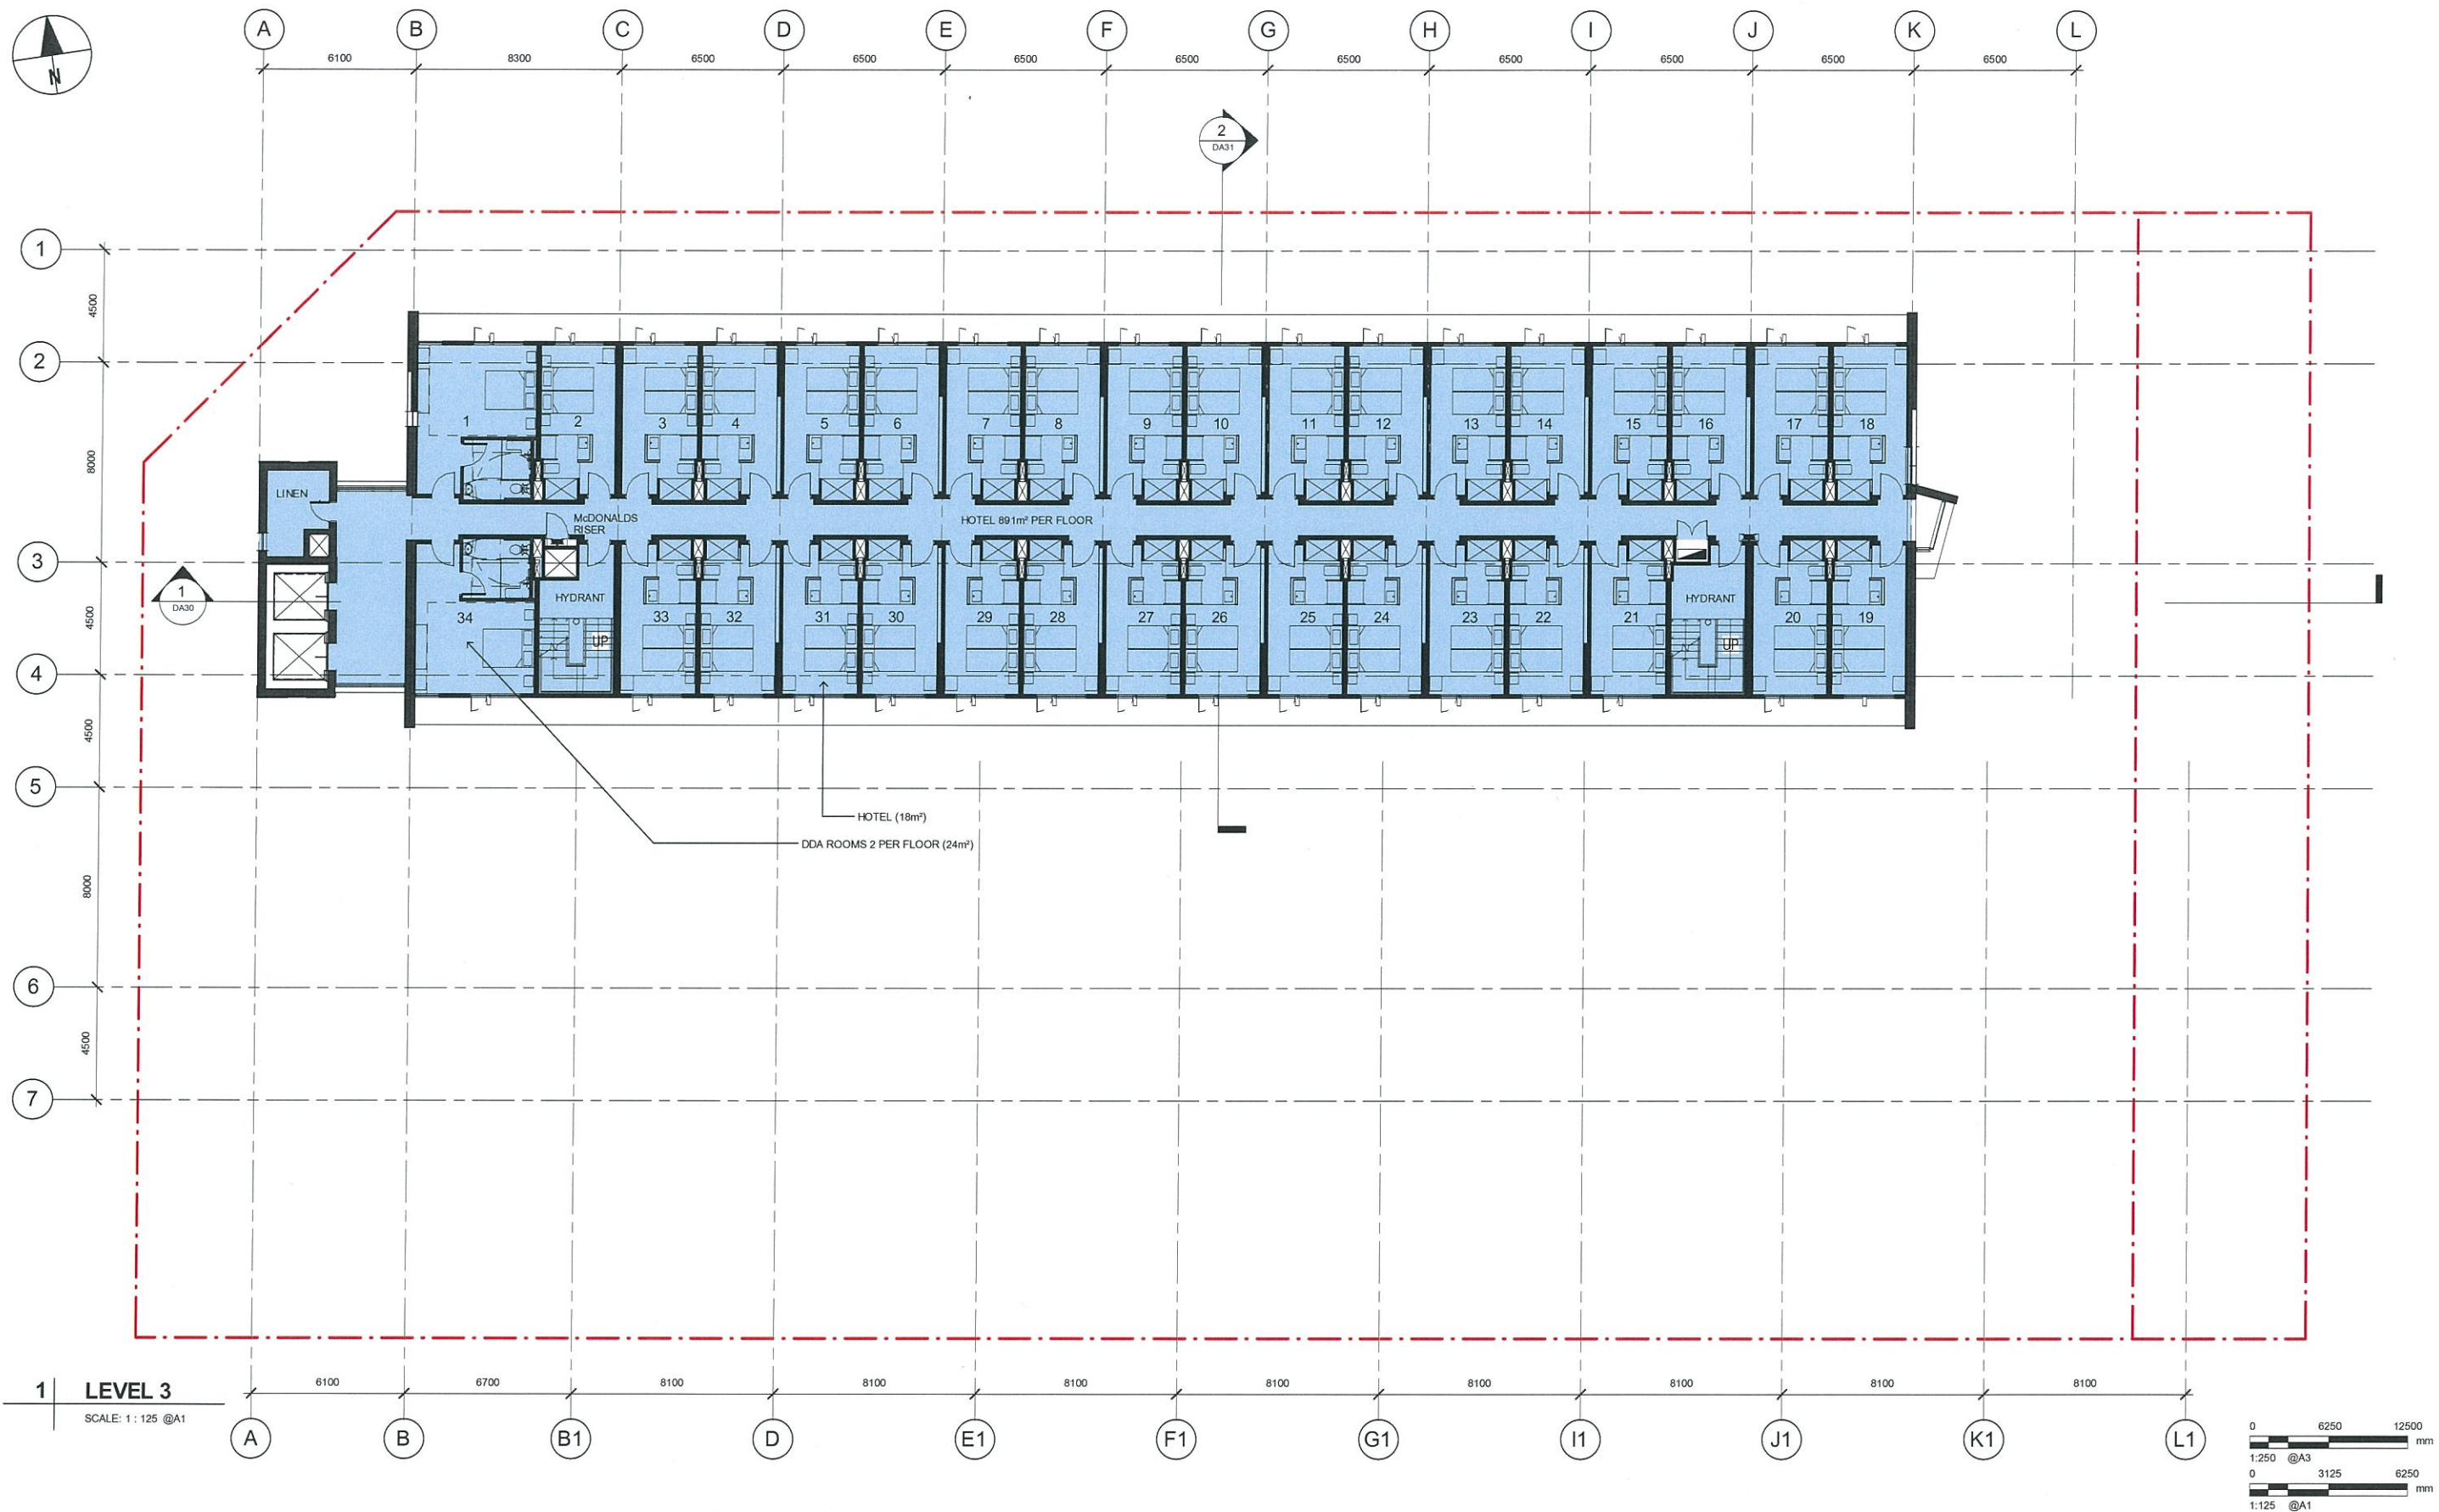

This drawing is confidential and shall only be used for the purpose of this project. The signing of this title block confirms the design and drafting of this project have been prepared and checked in accordance with the AECOM quality assurance system to ISO 9001-2000.

AECOM

CONSULTANT

AECOM Australia Pty. Ltd.
A.B.N. 20 093 846 925
www.aecom.com

PROJECT

MIXED USE
DEVELOPMENT
HAMILTON
BRISBANE

CLIENT

RESOURCE CONNECT

PLANS AND DOCUMENTS
referred to in the PDA APPROVAL

23 FEB 2016

MEDQ

ISSUED FOR DEVELOPMENT
APPROVAL

ISSUE/REVISION

1/R	DATE	DESCRIPTION
2	22/10/15	REVISED DA
1	28/08/15	ISSUED FOR DA

PROJECT NUMBER


60334598

SHEET TITLE


LEVEL 3 PLAN

SHEET NUMBER

DA05

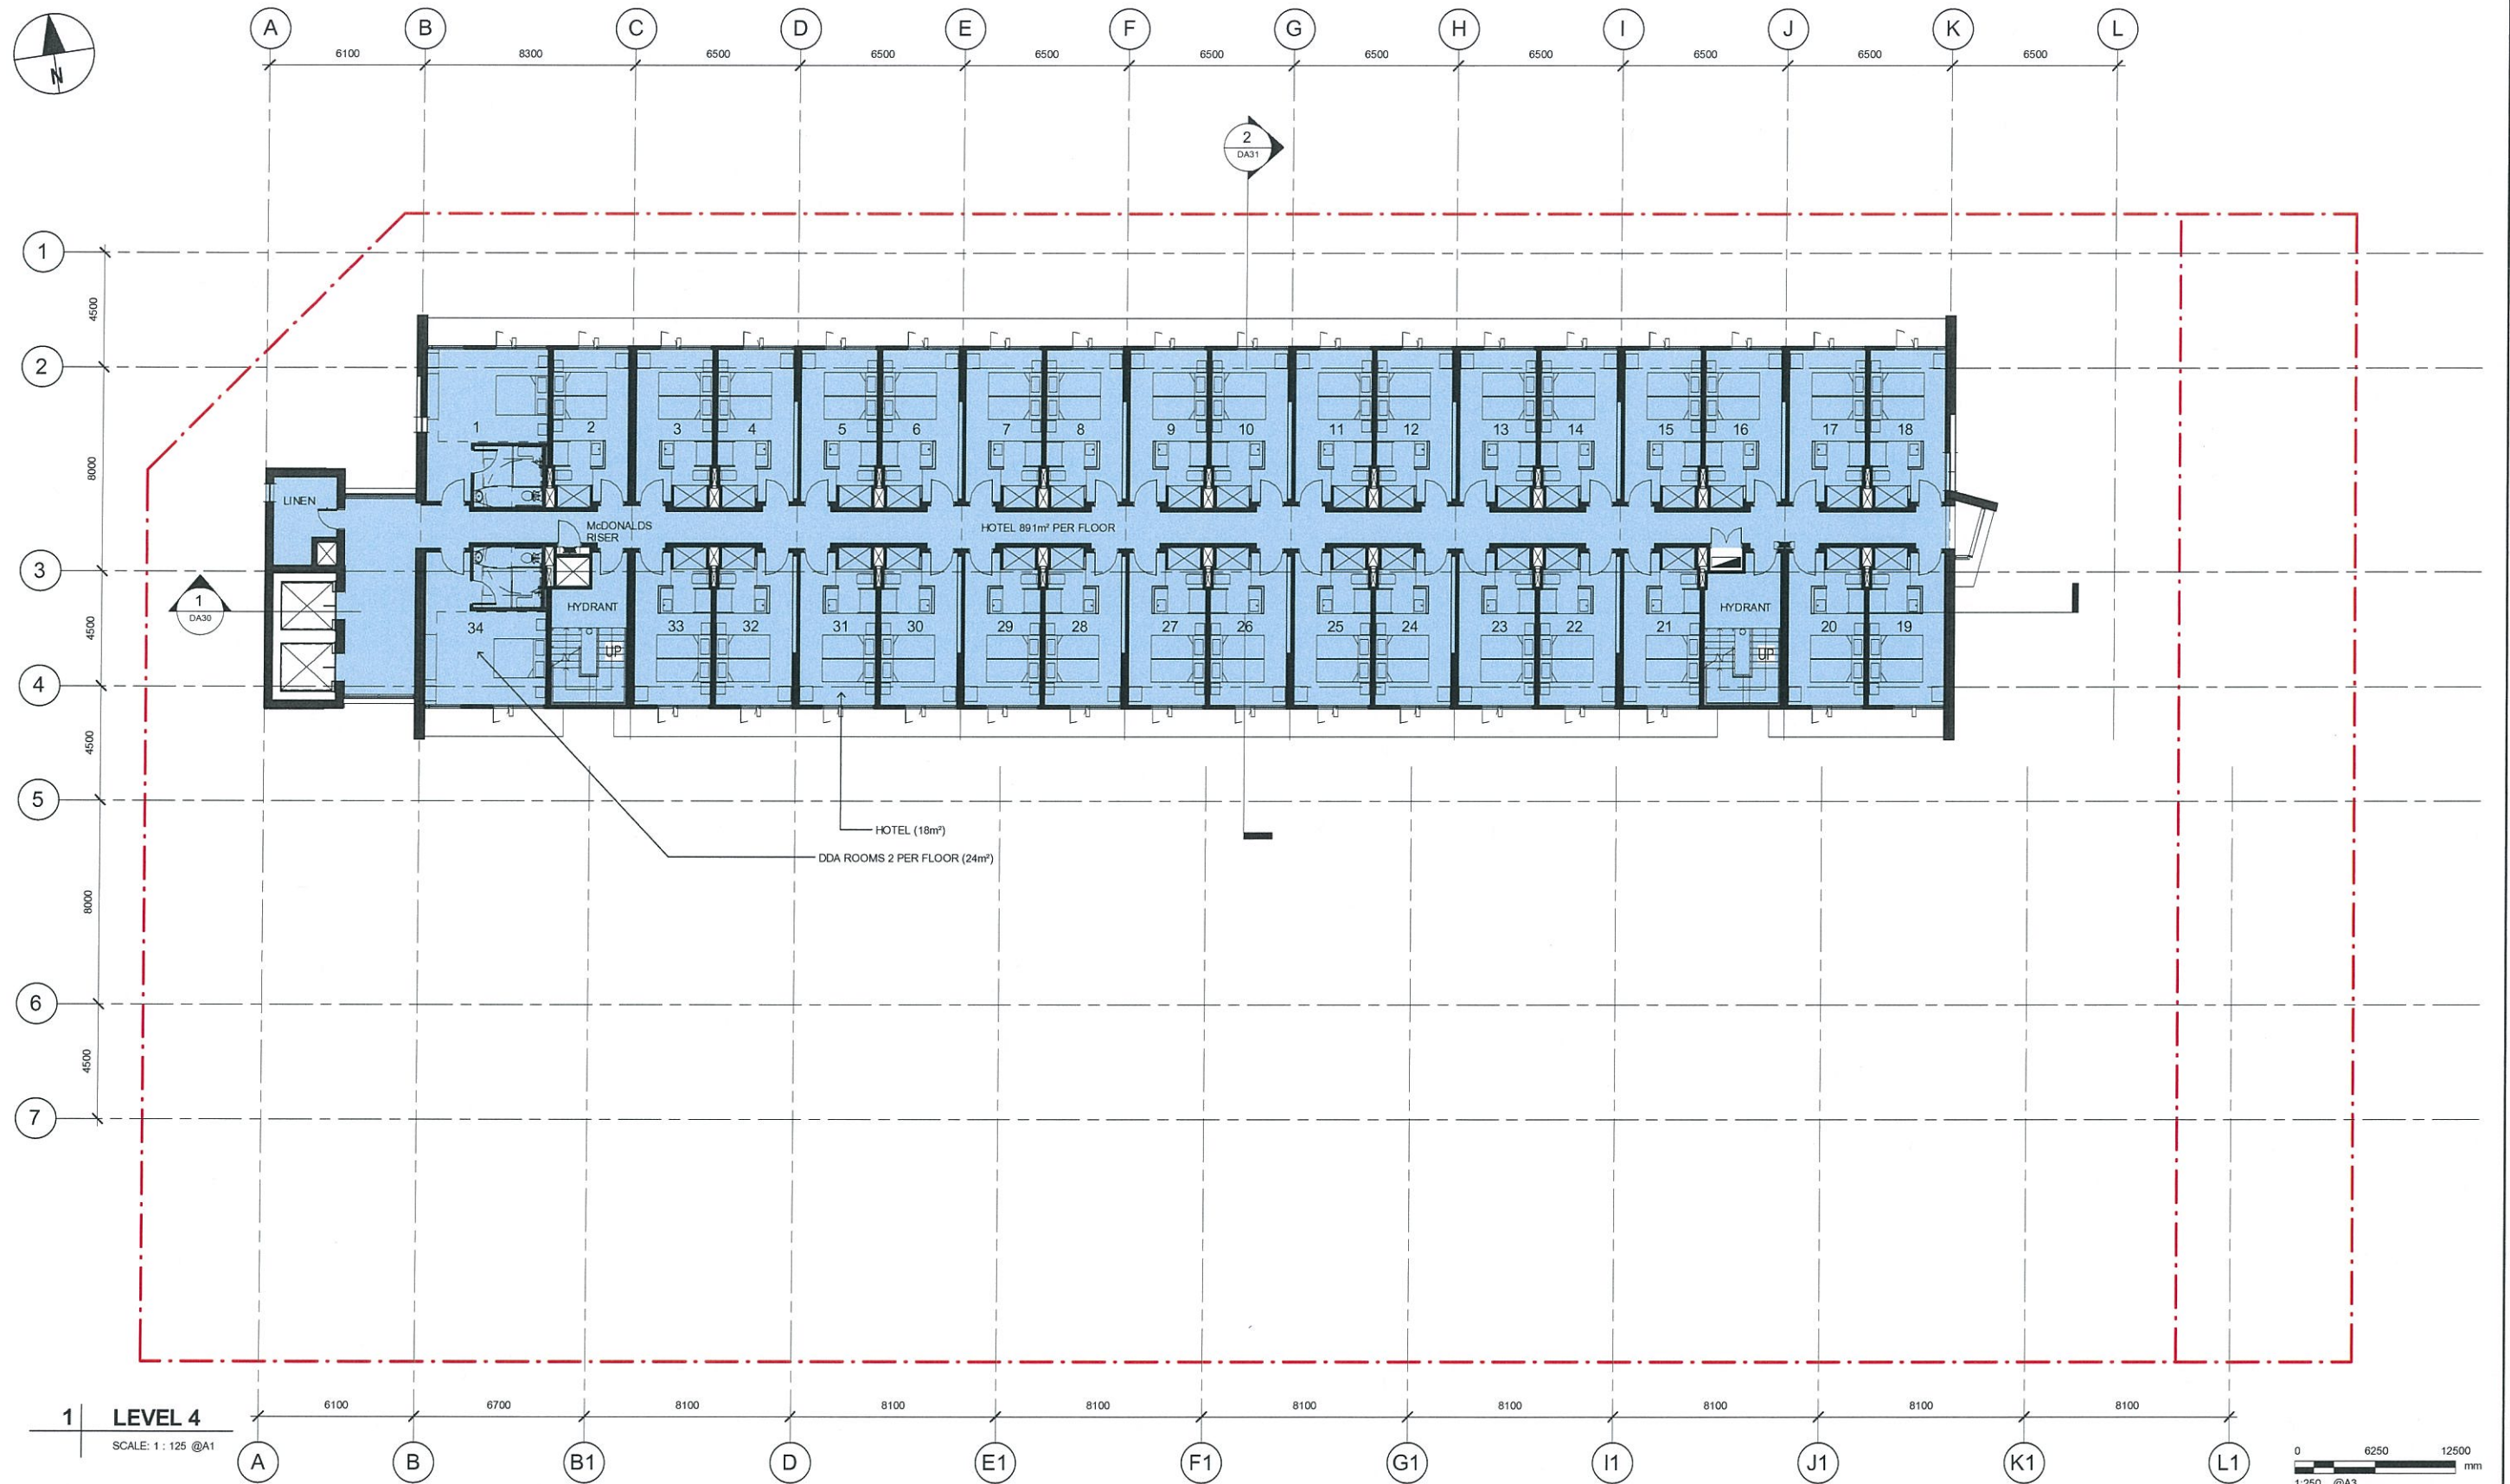

1 LEVEL 4
SCALE: 1:125 @A1

 

AECOM

CONSULTANT
AECOM Australia Pty. Ltd.
A.B.N. 20 093 846 925
www.aecom.com

PROJECT
MIXED USE
DEVELOPMENT
HAMILTON
BRISBANE

CLIENT
RESOURCE CONNECT

PLANS AND DOCUMENTS
referred to in the PDA APPROVAL

23 FEB 2016

MEDQ

ISSUED FOR DEVELOPMENT
APPROVAL

ISSUE/REVISION

I/R	DATE	DESCRIPTION
2	22/10/15	REVISED DA
1	28/08/15	ISSUED FOR DA

PROJECT NUMBER


60334598

SHEET TITLE

LEVEL 4 PLAN

SHEET NUMBER

DA06

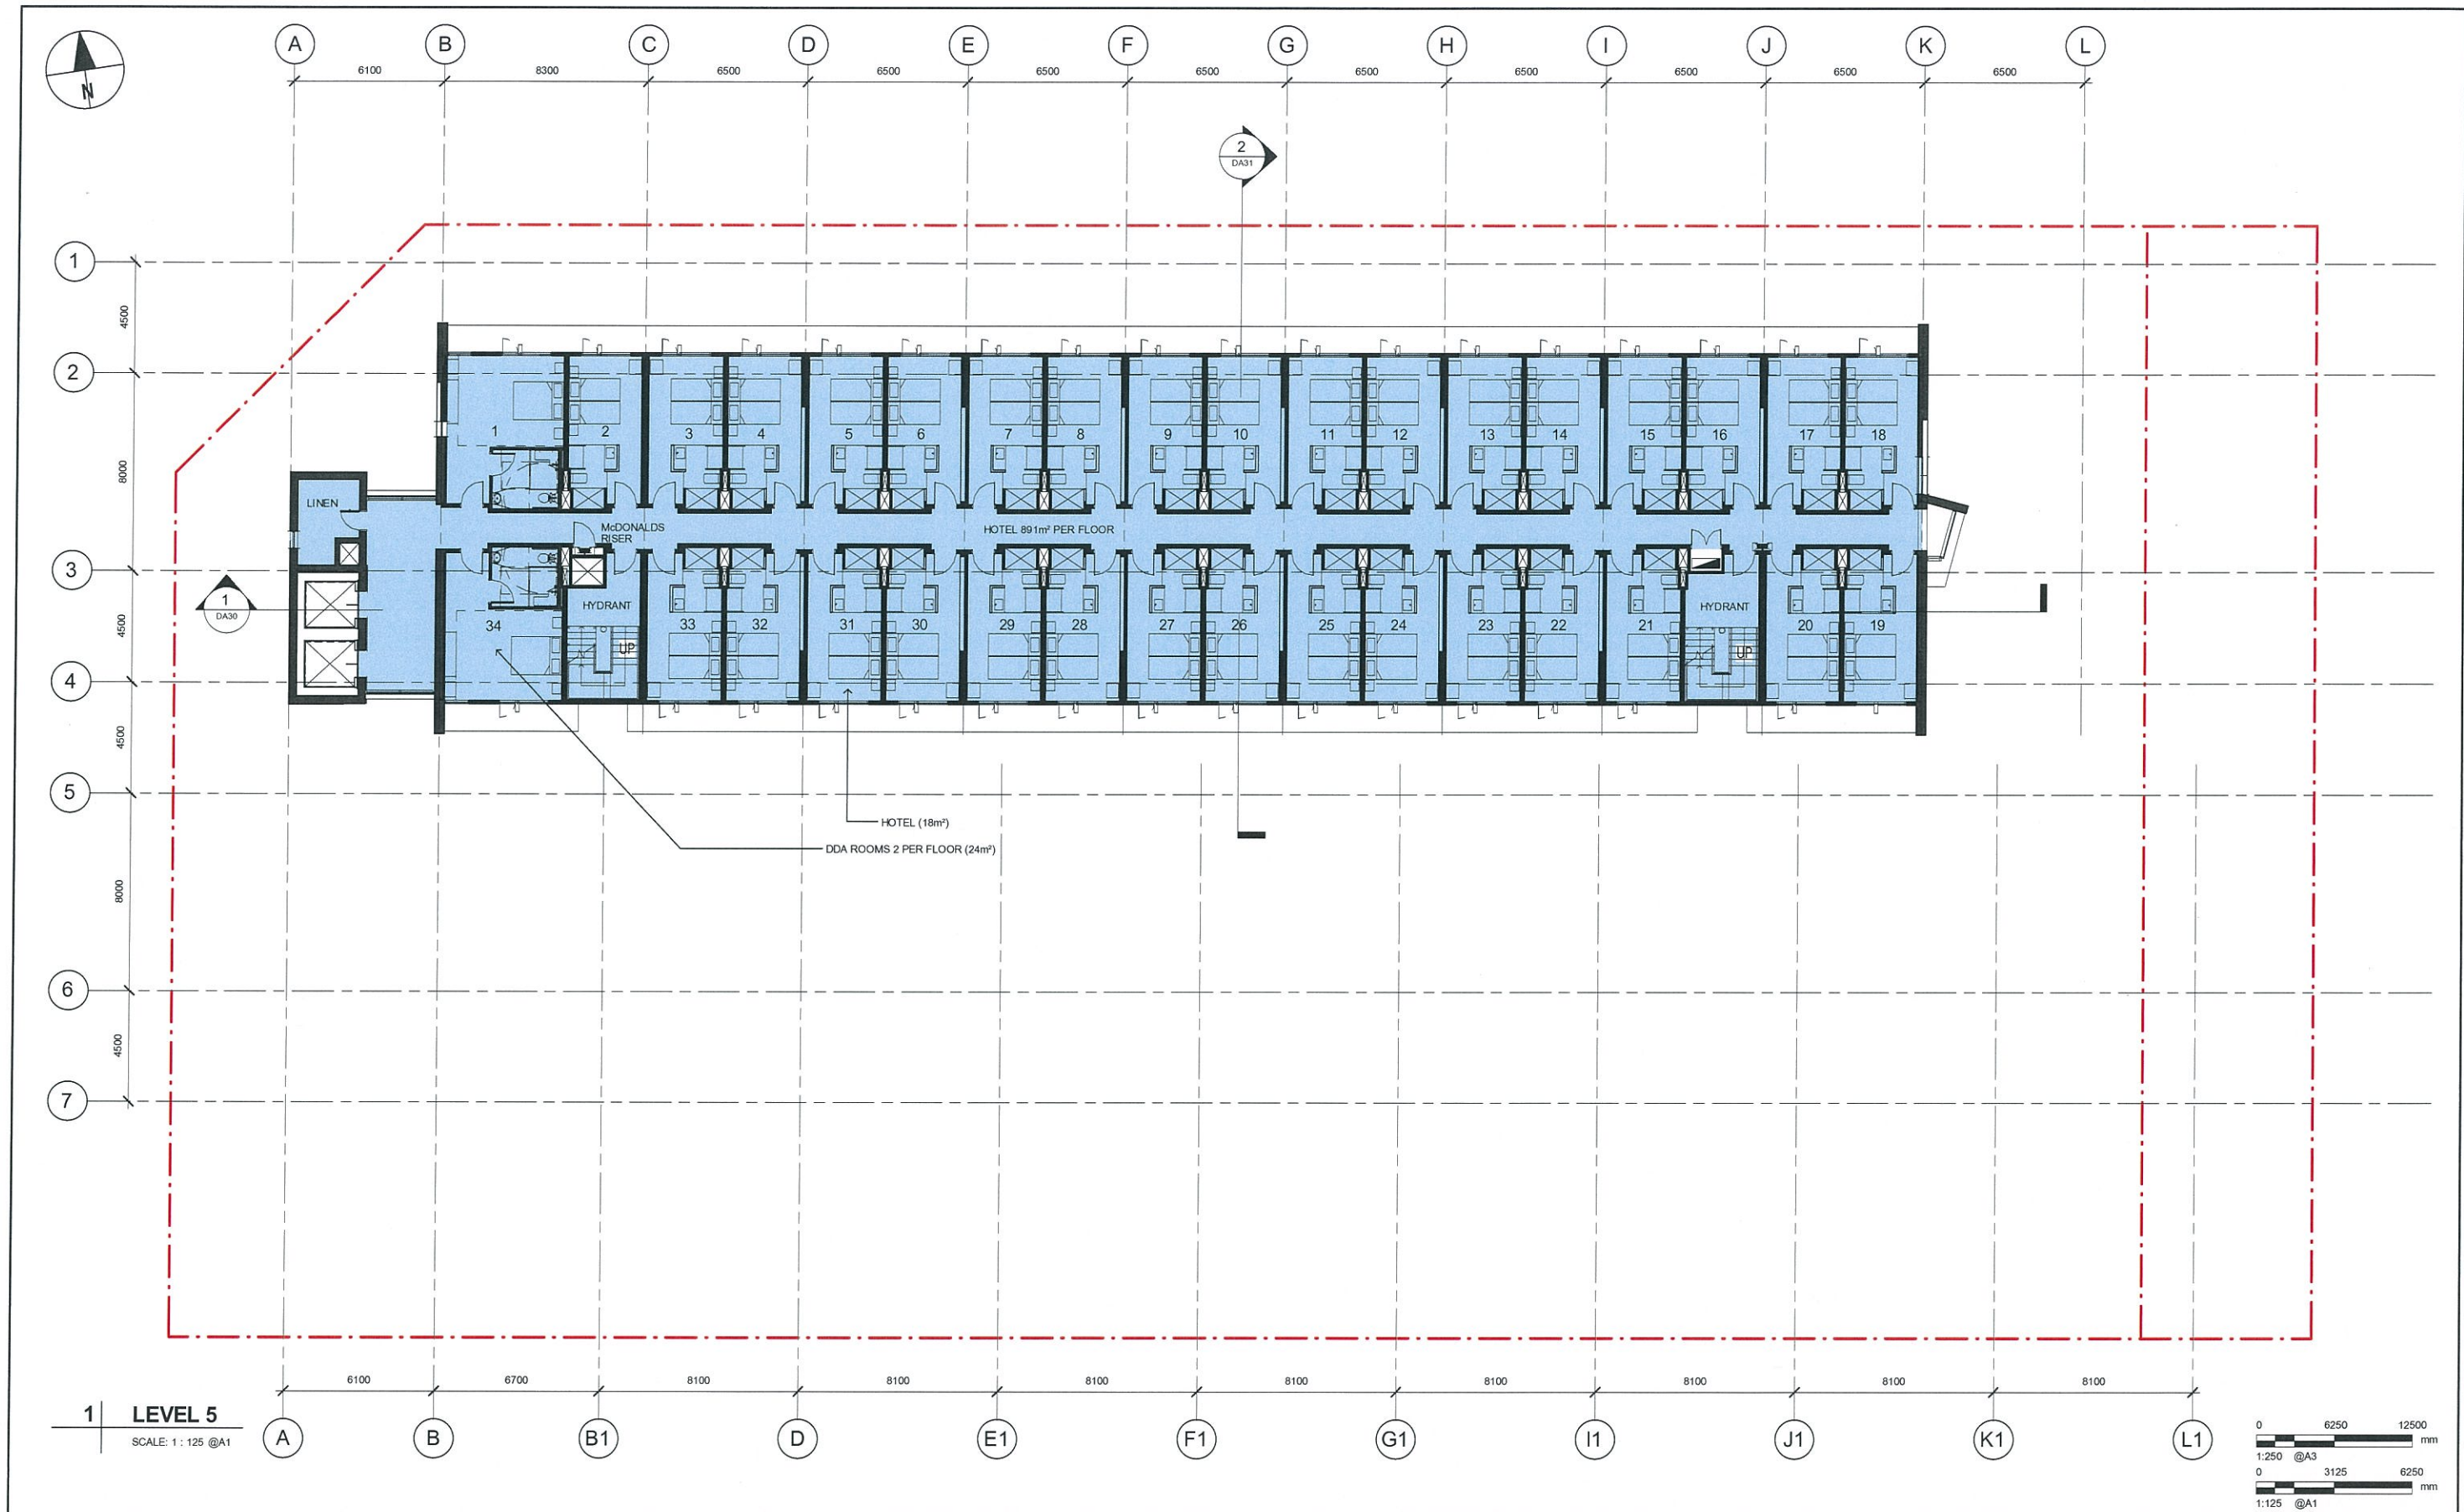

This drawing is confidential and shall only be used for the purpose of this project. The signing of this title block confirms the design and drafting of this project have been prepared and checked in accordance with the AECOM quality assurance system to ISO 9001:2000.

AECOM

CONSULTANT
AECOM Australia Pty. Ltd.
A.B.N. 20 093 846 925
www.aecom.com

PROJECT
MIXED USE
DEVELOPMENT
HAMILTON
BRISBANE

CLIENT
RESOURCE CONNECT

PLANS AND DOCUMENTS
referred to in the PDA APPROVAL

23 FEB 2016

MEDQ

ISSUED FOR DEVELOPMENT
APPROVAL

ISSUE/REVISION

I/R	DATE	DESCRIPTION
2	22/10/15	REVISED DA
1	28/08/15	ISSUED FOR DA

PROJECT NUMBER


60334598

SHEET TITLE

LEVEL 5 PLAN

SHEET NUMBER

DA07

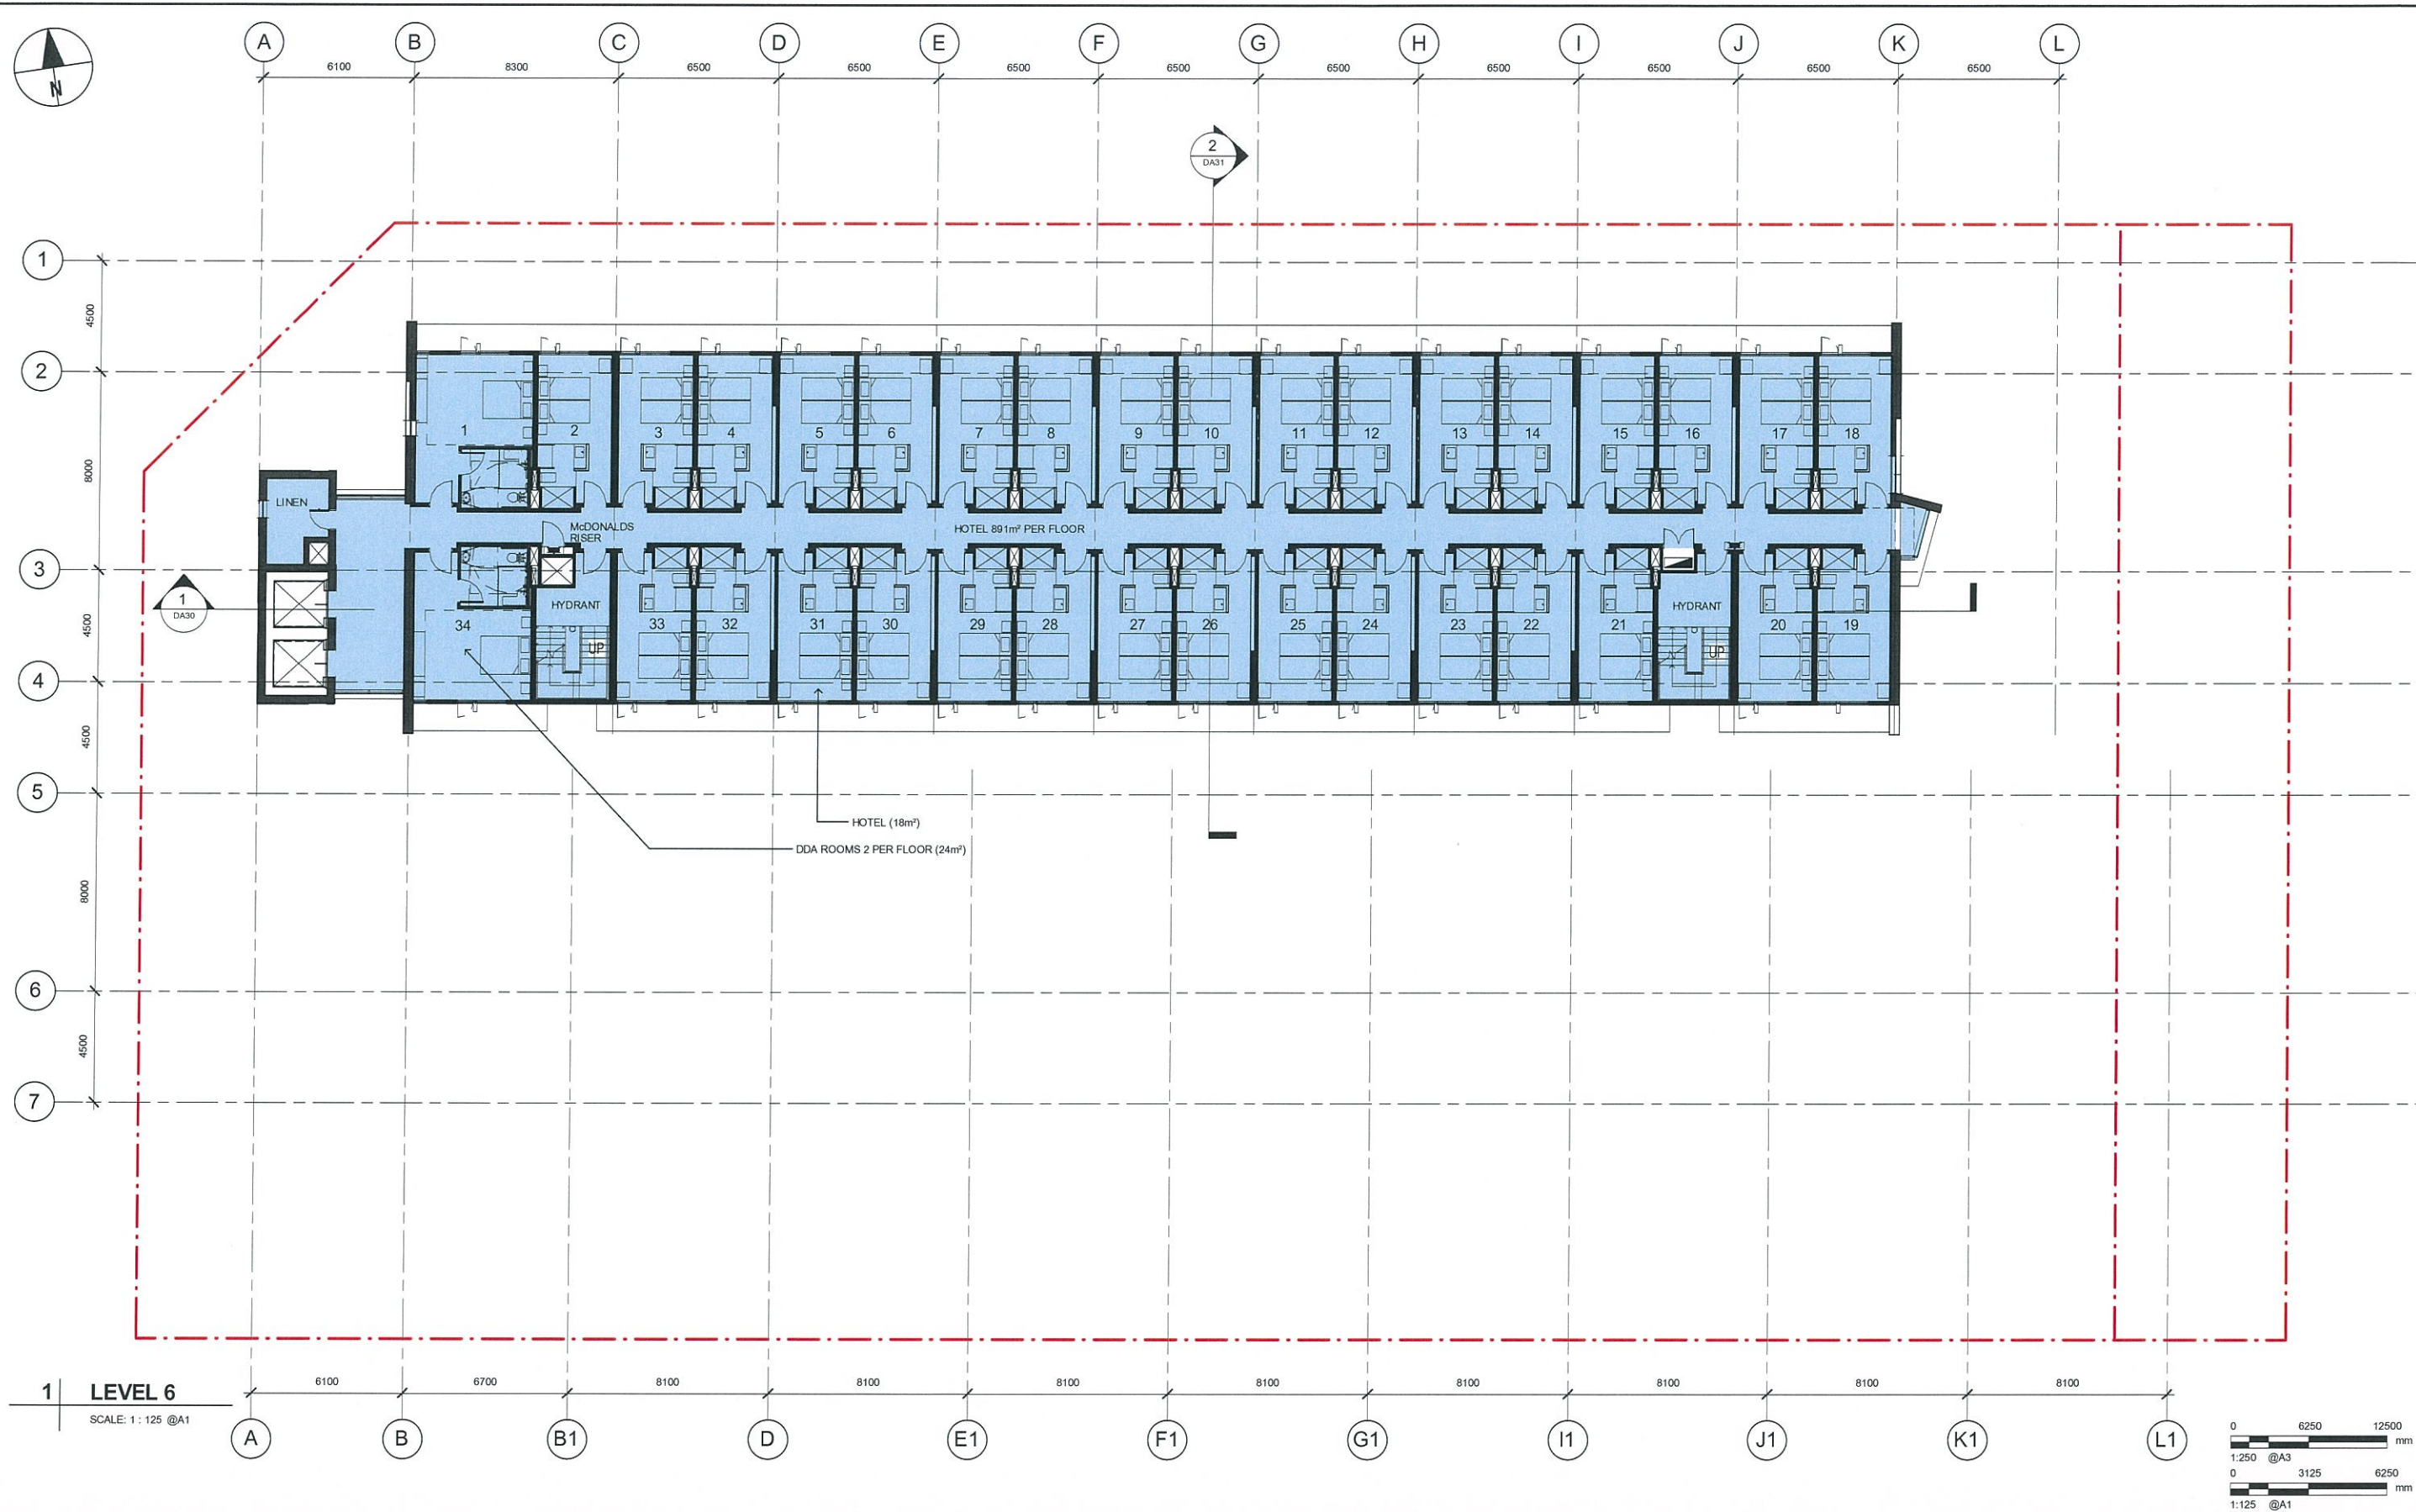

AECOM
CONSULTANT
AECOM Australia Pty. Ltd.
A.B.N. 20 093 846 925
www.aecom.com

PROJECT
MIXED USE
DEVELOPMENT
HAMILTON
BRISBANE

CLIENT
RESOURCE CONNECT

PLANS AND DOCUMENTS
referred to in the PDA APPROVAL

23 FEB 2016

MEDQ

ISSUED FOR DEVELOPMENT
APPROVAL

ISSUE/REVISION

I/R	DATE	DESCRIPTION
2	22/10/15	REVISED DA
1	28/08/15	ISSUED FOR DA
I/R	DATE	DESCRIPTION

PROJECT NUMBER


60334598

SHEET TITLE


LEVEL 6 PLAN

SHEET NUMBER

DA08

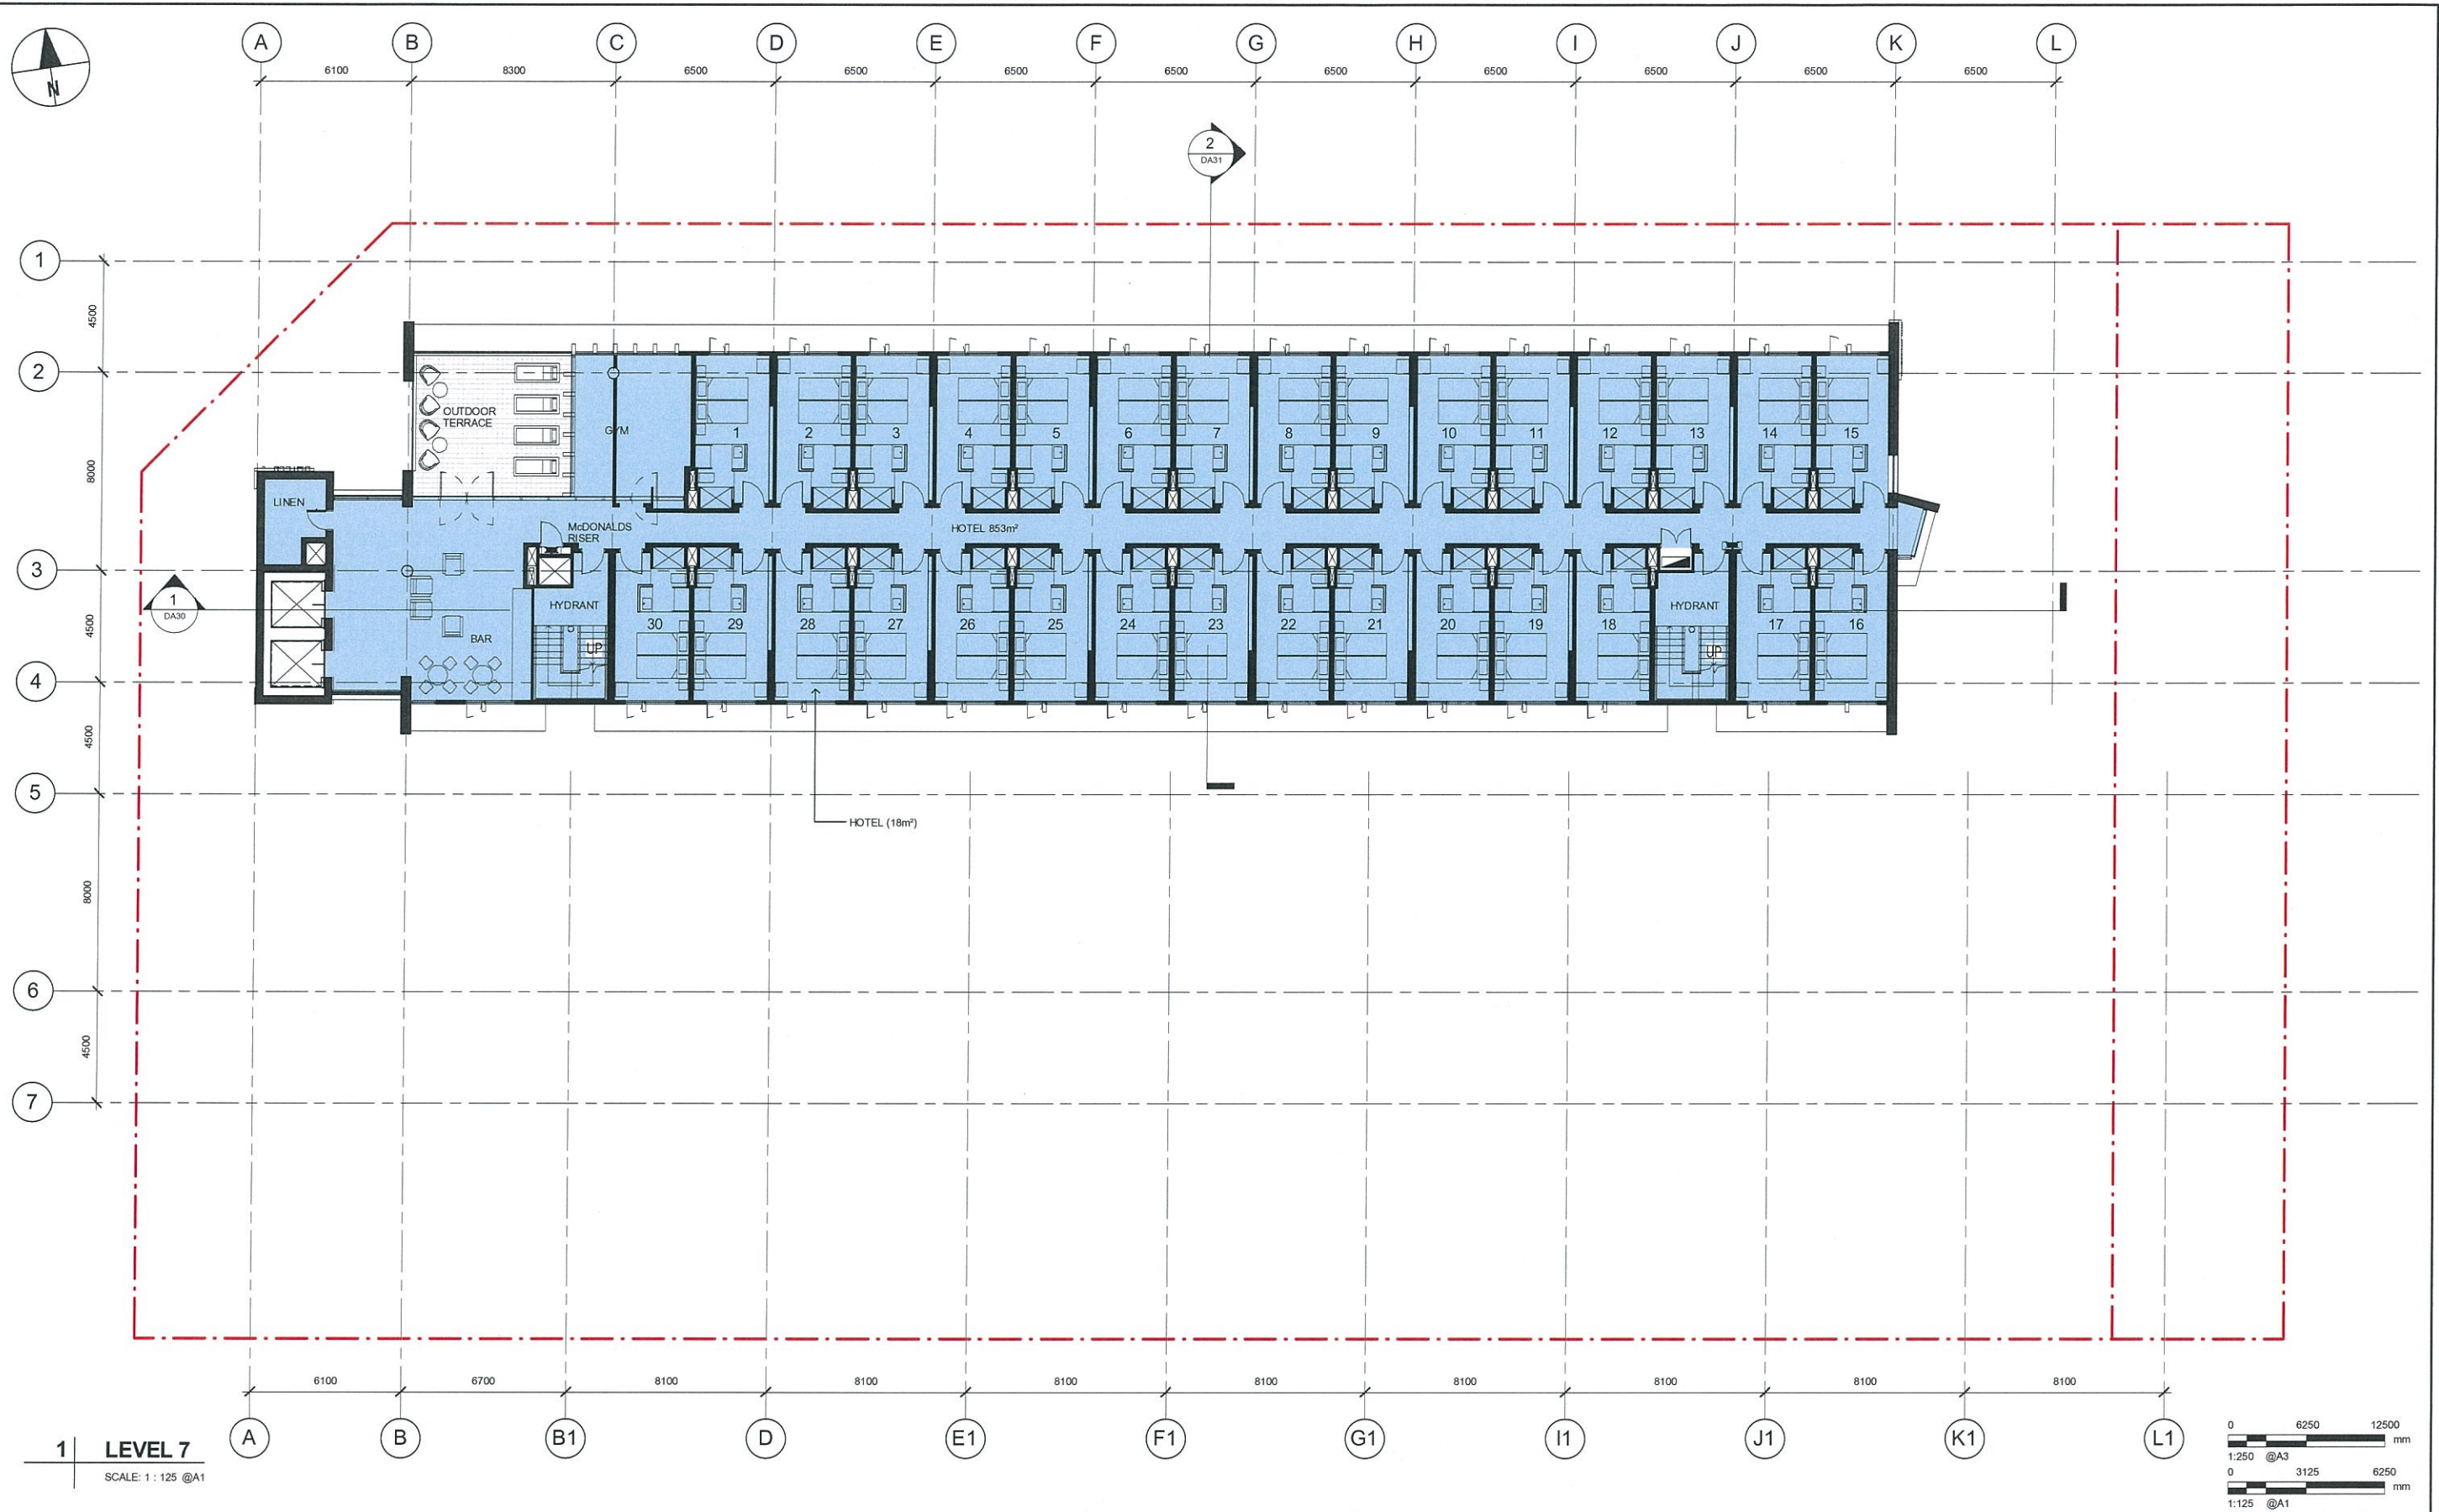

1 LEVEL 7
SCALE: 1:125 @A1

 

This drawing is confidential and shall only be used for the purpose of this project. The signing of this title block confirms the design and drafting of this project have been prepared and checked in accordance with the AECOM quality assurance system to ISO 9001-2000.

AECOM

CONSULTANT
AECOM Australia Pty. Ltd.
A.B.N. 20 093 846 925
www.aecom.com

PROJECT
MIXED USE
DEVELOPMENT
HAMILTON
BRISBANE

CLIENT
RESOURCE CONNECT

PLANS AND DOCUMENTS
referred to in the PDA APPROVAL

23 FEB 2016

MEDQ

ISSUED FOR DEVELOPMENT
APPROVAL

ISSUE/REVISION

I/R	DATE	DESCRIPTION
2	22/10/15	REVISED DA
1	28/08/15	ISSUED FOR DA

PROJECT NUMBER


60334598

SHEET TITLE

LEVEL 7 PLAN

SHEET NUMBER

DA09

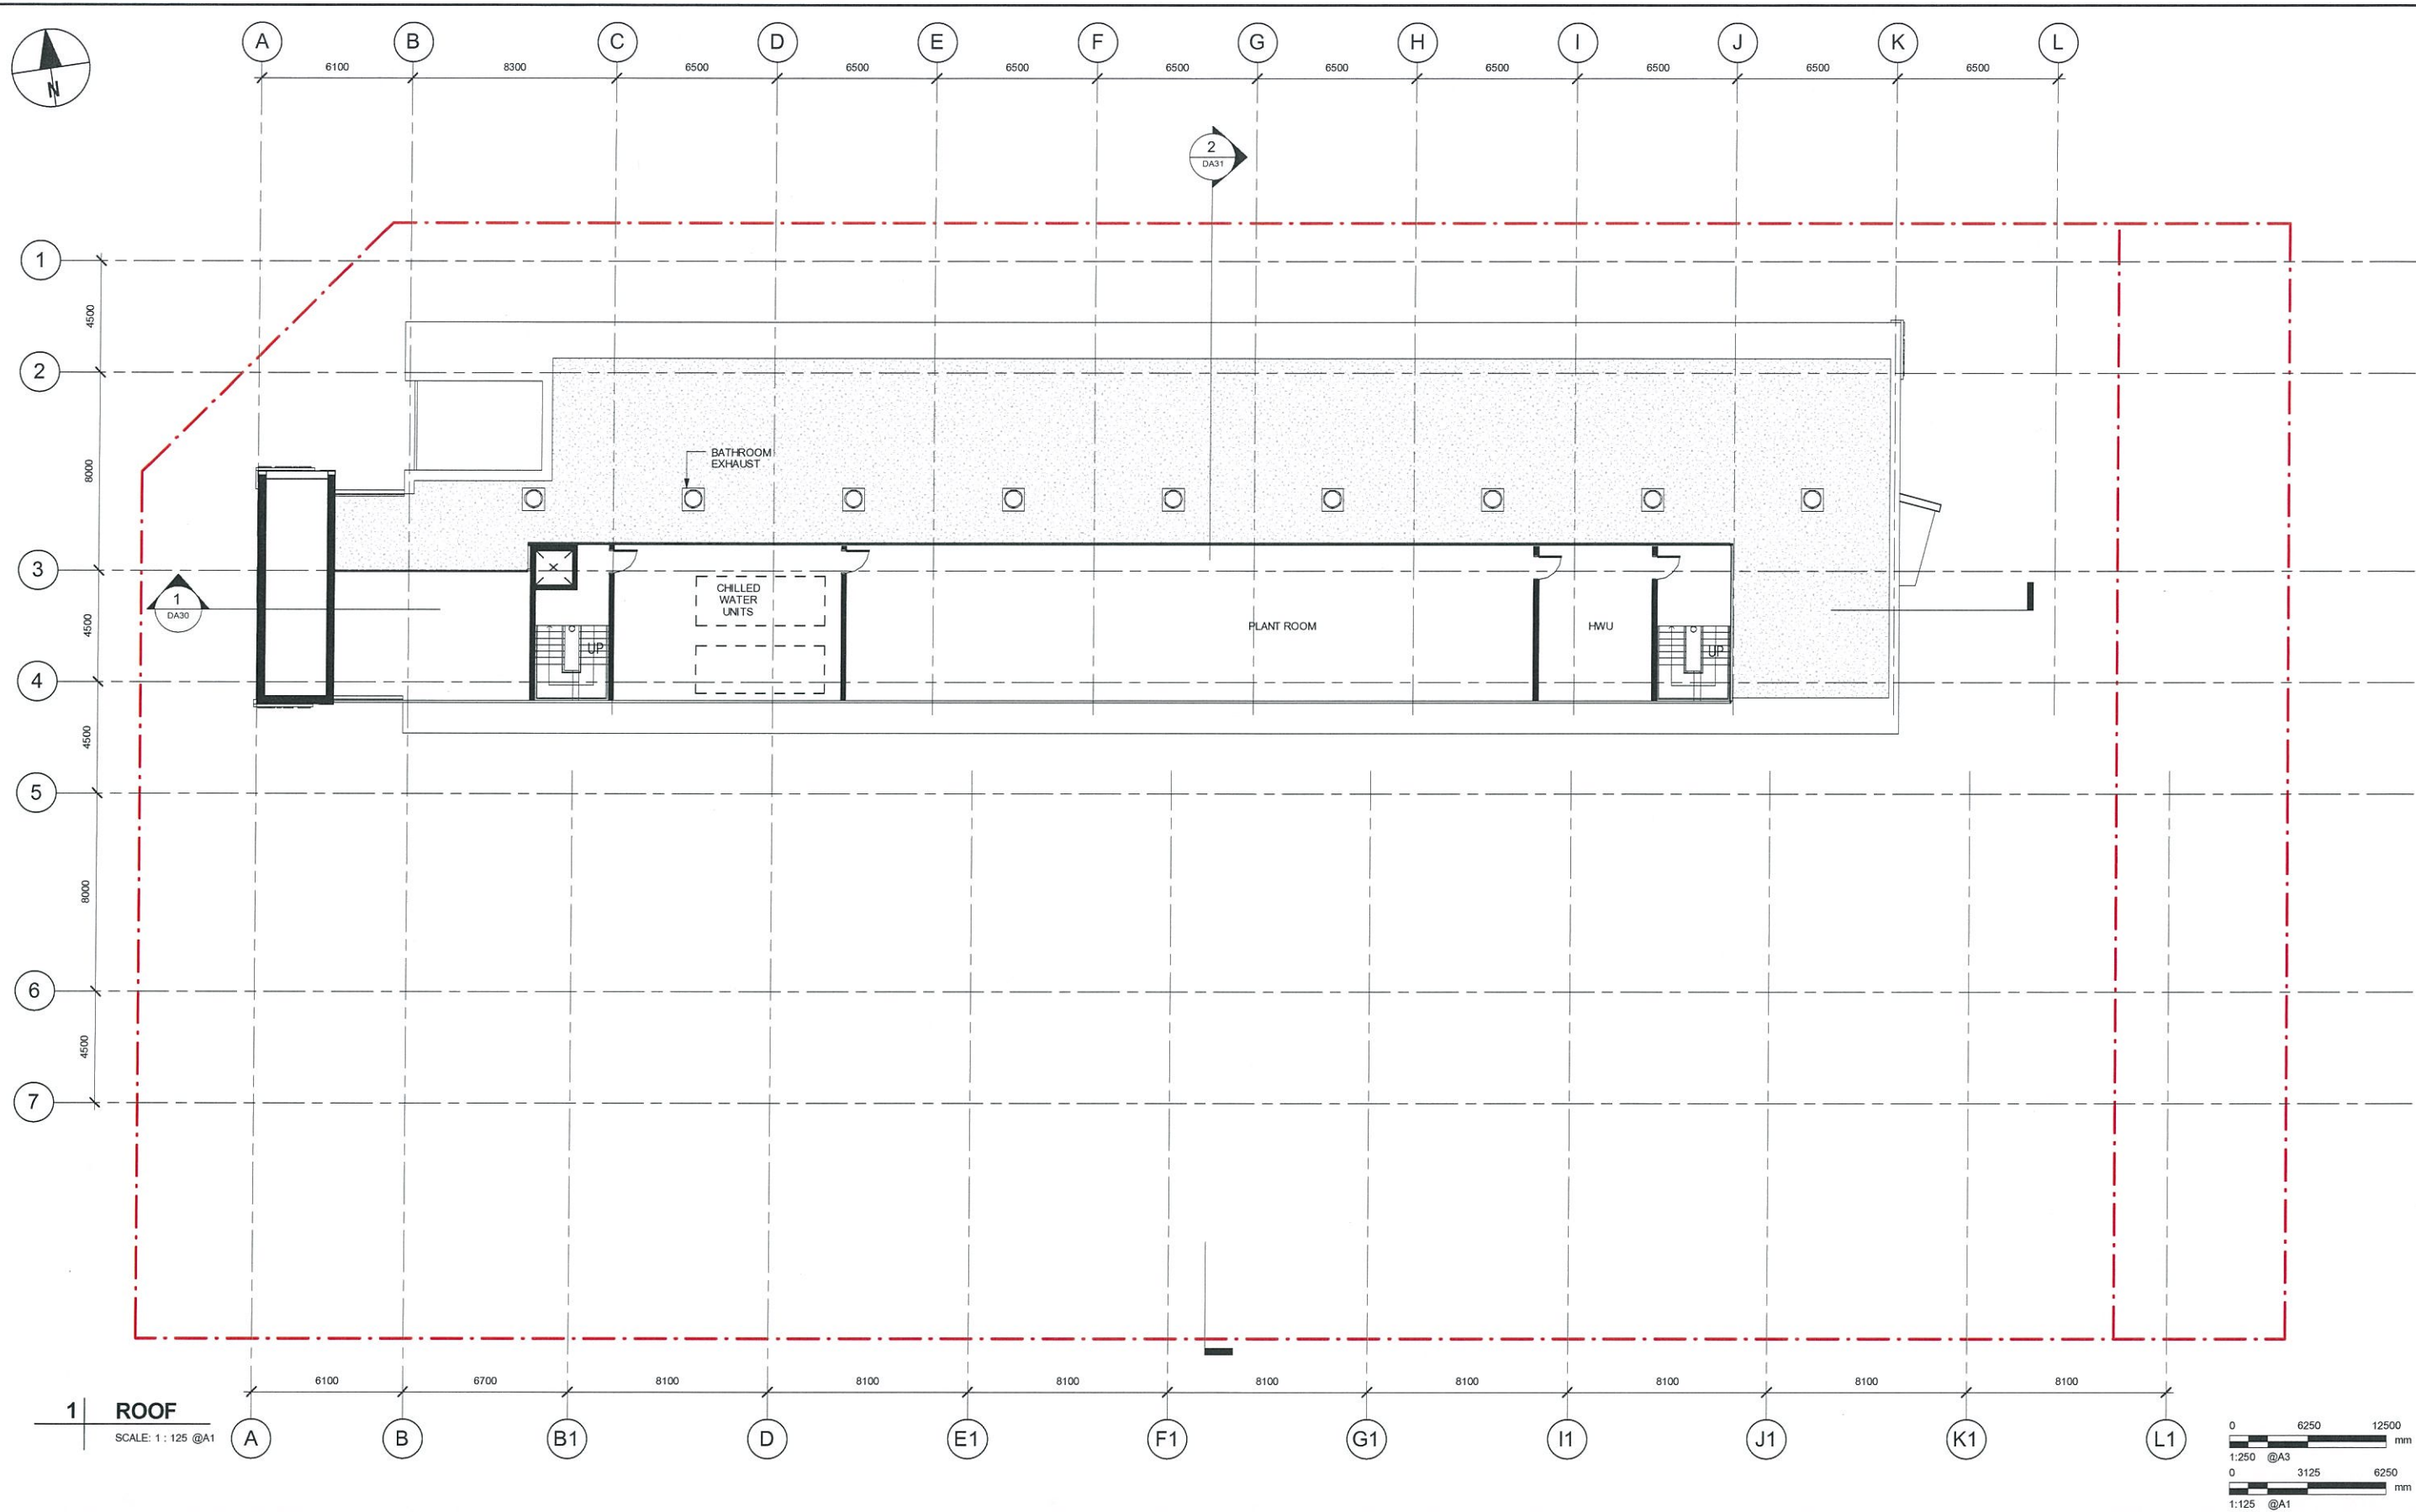

This drawing is confidential and shall only be used for the purpose of this project. The signing of this title block confirms the design and drafting of this project have been prepared and checked in accordance with the AECOM quality assurance system to ISO 9001:2000.

AECOM

CONSULTANT
AECOM Australia Pty. Ltd.
A.B.N. 20 093 846 925
www.aecom.com

PROJECT
MIXED USE
DEVELOPMENT
HAMILTON
BRISBANE

CLIENT
RESOURCE CONNECT

PLANS AND DOCUMENTS
referred to in the PDA APPROVAL

23 FEB 2016

MEDQ

ISSUED FOR DEVELOPMENT
APPROVAL

ISSUE/REVISION

I/R	DATE	DESCRIPTION
2	22/10/15	REVISED DA
1	28/08/15	ISSUED FOR DA

PROJECT NUMBER

60334598

SHEET TITLE

ROOF PLAN

SHEET NUMBER

DA10



1 North Elevation

SCALE: 1:125 @A1

FINISHES LEGEND

KEY	DESCRIPTION
F:01	FINISH 1 - WHITE CONCRETE PANELS
F:02	FINISH 2 - GREY CONCRETE PANELS
F:03	FINISH 3 - BLACK METAL CANOPY
F:04	FINISH 4 - COMPOSITE TIMBER PANEL CLADDING
F:05	FINISH 5 - TYPICAL ALUMINIUM BOX LOUVRE, GREY FINISH
F:06	FINISH 6 - TIMBER COLUMN / LOUVRE
F:07	FINISH 7 - TYPICAL ALUMINIUM FRAME / LOUVRE COLOUR, GREY
F:08	FINISH 8 - TO MATCH WALL WHITE - TYPICAL ALUMINIUM FRAME / LOUVRE COLOUR
F:09	FINISH 9 - CLEAR GLASS WINDOW
F:10	FINISH 10 - RED CLAY BRICK TILE
F:11	FINISH 11 - PAINTED CONCRETE PANELS - DULUX BRONZE FIG



AECOM

CONSULTANT

AECOM Australia Pty. Ltd.
A.B.N. 20 093 846 925
www.aecom.com

PROJECT

MIXED USE
DEVELOPMENT
HAMILTON
BRISBANE

CLIENT

RESOURCE CONNECT

PLANS AND DOCUMENTS
referred to in the PDA APPROVAL

23 FEB 2016

MEDQ

ISSUED FOR DEVELOPMENT
APPROVAL

ISSUE/REVISION

NO	DATE	DESCRIPTION
3	15/12/15	REVISED DA - COLOURS
2	22/10/15	REVISED DA
1	28/08/15	ISSUED FOR DA
1/R		

PROJECT NUMBER

60334598

SHEET TITLE

ELEVATIONS

SHEET NUMBER

DA20



1 South Elevation

SCALE: 1 : 125 @A1

FINISHES LEGEND	
KEY	DESCRIPTION
F:01	FINISH 1 - WHITE CONCRETE PANELS
F:02	FINISH 2 - GREY CONCRETE PANELS
F:03	FINISH 3 - BLACK METAL CANOPY
F:04	FINISH 4 - COMPOSITE TIMBER PANEL CLADDING
F:05	FINISH 5 - TYPICAL ALUMINIUM BOX LOUVRE, GREY FINISH
F:06	FINISH 6 - TIMBER COLUMN / LOUVRE
F:07	FINISH 7 - TYPICAL ALUMINIUM FRAME / LOUVRE COLOUR, GREY
F:08	FINISH 8 - TO MATCH WALL WHITE - TYPICAL ALUMINIUM FRAME / LOUVRE COLOUR
F:09	FINISH 9 - CLEAR GLASS WINDOW
F:10	FINISH 10 - RED CLAY BRICK TILE
F:11	FINISH 11 - PAINTED CONCRETE PANELS - DULUX BRONZE FIG



AECOM

CONSULTANT
AECOM Australia Pty. Ltd.
A.B.N. 20 093 846 925
www.aecom.com

PROJECT
MIXED USE
DEVELOPMENT
HAMILTON
BRISBANE

CLIENT
RESOURCE CONNECT

PLANS AND DOCUMENTS
referred to in the PDA APPROVAL

23 FEB 2016

MEDQ

ISSUED FOR DEVELOPMENT
APPROVAL

ISSUE/REVISION

I/R	DATE	DESCRIPTION
3	15/12/15	REVISED DA - COLOURS
2	22/10/15	REVISED DA
1	28/08/15	ISSUED FOR DA

PROJECT NUMBER

60334598

SHEET TITLE

ELEVATIONS

SHEET NUMBER

DA21



4 East Elevation

SCALE: 1 : 125 @A1

FINISHES LEGEND	
KEY	DESCRIPTION
F:01	FINISH 1 - WHITE CONCRETE PANELS
F:02	FINISH 2 - GREY CONCRETE PANELS
F:03	FINISH 3 - BLACK METAL CANOPY
F:04	FINISH 4 - COMPOSITE TIMBER PANEL CLADDING
F:05	FINISH 5 - TYPICAL ALUMINIUM BOX LOUVRE, GREY FINISH
F:06	FINISH 6 - TIMBER COLUMN / LOUVRE
F:07	FINISH 7 - TYPICAL ALUMINIUM FRAME / LOUVRE COLOUR, GREY
F:08	FINISH 8 - TO MATCH WALL WHITE - TYPICAL ALUMINIUM FRAME / LOUVRE COLOUR
F:09	FINISH 9 - CLEAR GLASS WINDOW
F:10	FINISH 10 - RED CLAY BRICK TILE



This drawing is confidential and shall only be used for the purpose of this project. The signing of this title block confirms the design and drafting of this project have been prepared and checked in accordance with the AECOM quality assurance system to ISO 9001:2000.

AECOM

CONSULTANT
AECOM Australia Pty. Ltd.
A.B.N. 20 093 846 925
www.aecom.com

PROJECT
MIXED USE
DEVELOPMENT
HAMILTON
BRISBANE

CLIENT
RESOURCE CONNECT

PLANS AND DOCUMENTS
referred to in the PDA APPROVAL

23 FEB 2016

MEDQ

ISSUED FOR DEVELOPMENT
APPROVAL

ISSUE/REVISION

I/R	DATE	DESCRIPTION
2	22/10/15	REVISED DA
1	28/08/15	ISSUED FOR DA

PROJECT NUMBER


60334598

SHEET TITLE

ELEVATIONS

SHEET NUMBER


DA22

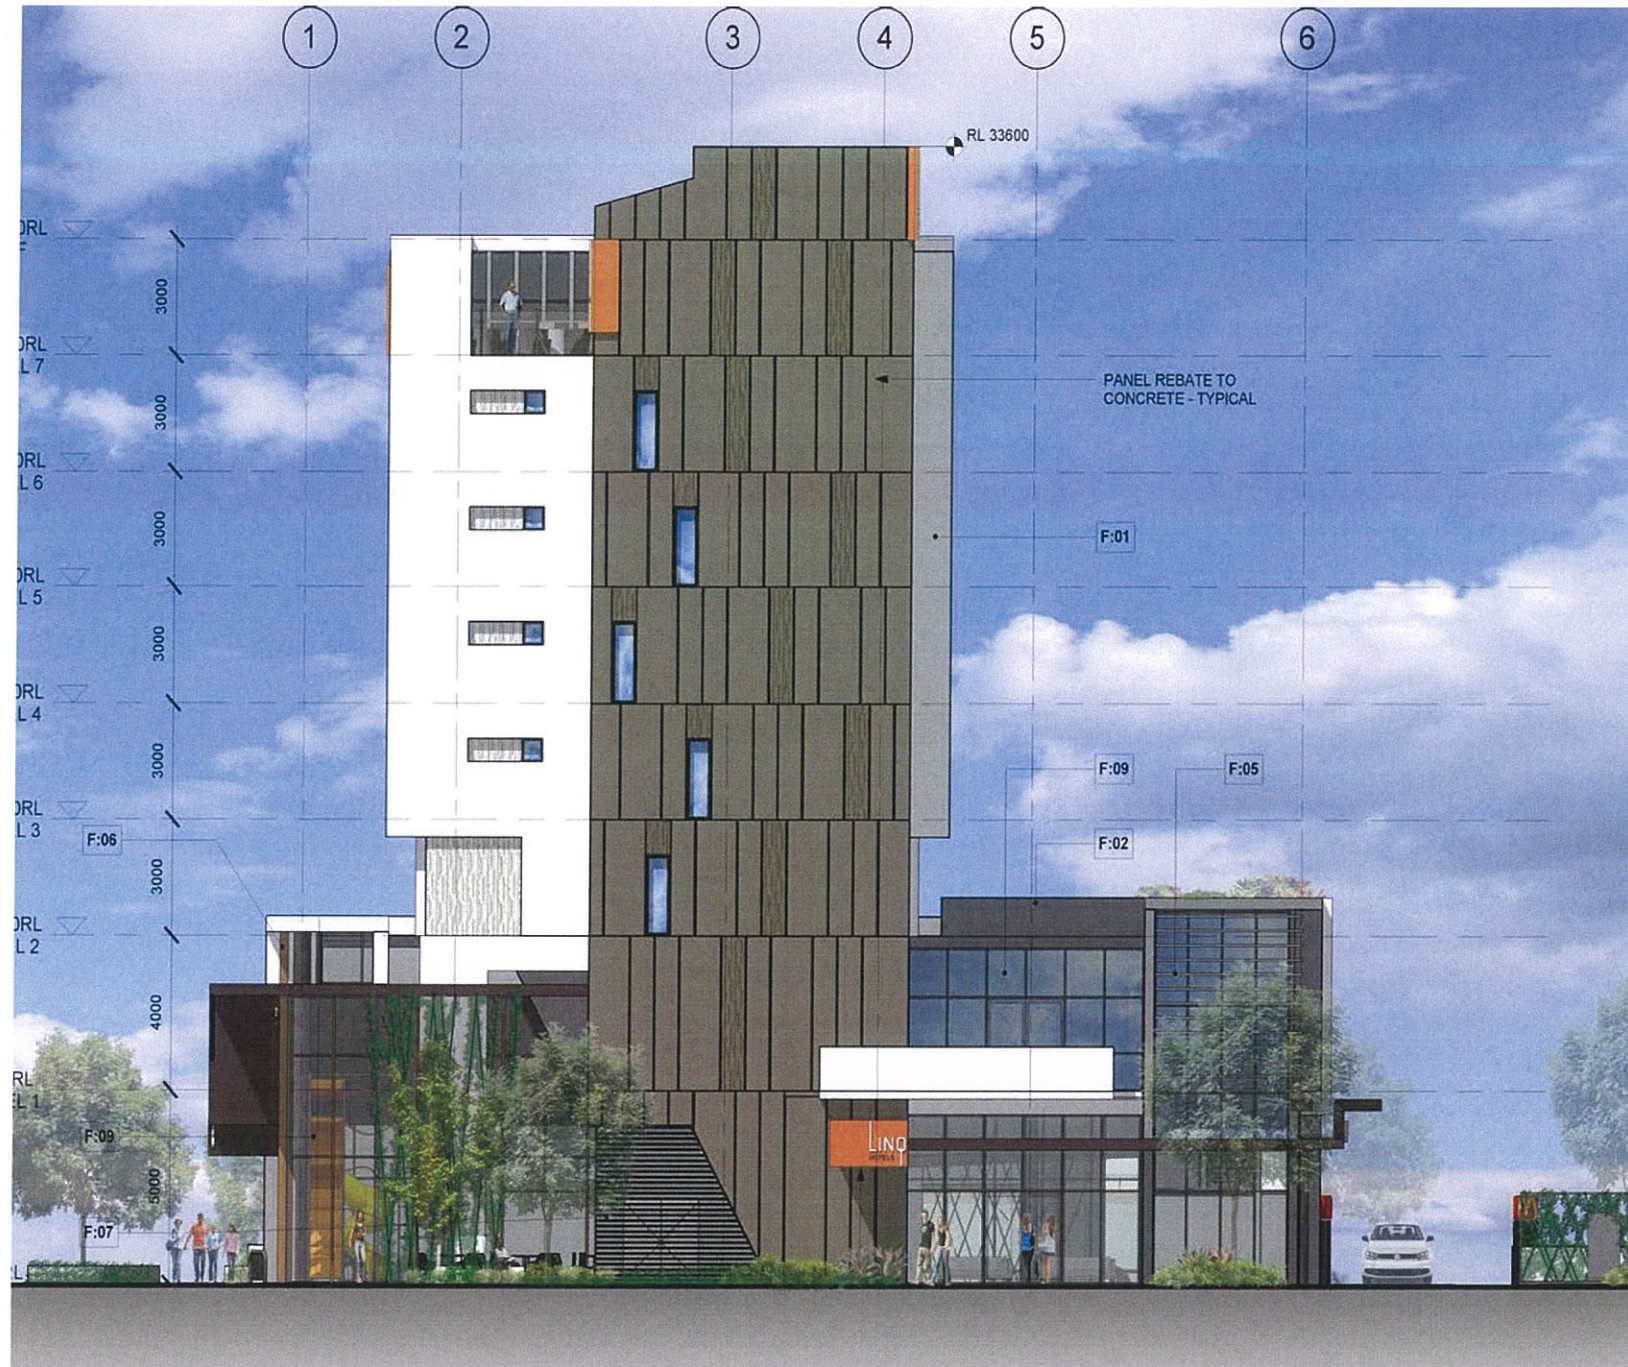

1 West Elevation

SCALE: 1 : 125 @A1

KEY	FINISHES LEGEND	DESCRIPTION
F:01	FINISH 1 - WHITE CONCRETE PANELS	
F:02	FINISH 2 - GREY CONCRETE PANELS	
F:03	FINISH 3 - BLACK METAL CANOPY	
F:04	FINISH 4 - COMPOSITE TIMBER PANEL CLADDING	
F:05	FINISH 5 - TYPICAL ALUMINUM BOX LOUVRE, GREY FINISH	
F:06	FINISH 6 - TIMBER COLUMN / LOUVRE	
F:07	FINISH 7 - TYPICAL ALUMINUM FRAME / LOUVRE COLOUR, GREY	
F:08	FINISH 8 - TO MATCH WALL WHITE - TYPICAL ALUMINUM FRAME / LOUVRE COLOUR	
F:09	FINISH 9 - CLEAR GLASS WINDOW	
F:10	FINISH 10 - RED CLAY BRICK TILE	

 

This drawing is confidential and shall only be used for the purpose of this project. The signing of this title block confirms the design and drafting of this project have been prepared and checked in accordance with the AECOM quality assurance system to ISO 9001:2000.

AECOM

CONSULTANT
AECOM Australia Pty. Ltd.
A.B.N. 20 093 846 925
www.aecom.com

PROJECT
MIXED USE
DEVELOPMENT
HAMILTON
BRISBANE

CLIENT
RESOURCE CONNECT

PLANS AND DOCUMENTS
referred to in the PDA APPROVAL

23 FEB 2016

MEDQ

ISSUED FOR DEVELOPMENT
APPROVAL

ISSUE/REVISION

IR	DATE	DESCRIPTION
3	15/12/15	REVISED DA - COLOURS
2	22/10/15	REVISED DA
1	28/08/15	ISSUED FOR DA

PROJECT NUMBER

60334598



SHEET TITLE

ELEVATIONS




SHEET NUMBER

DA23

3

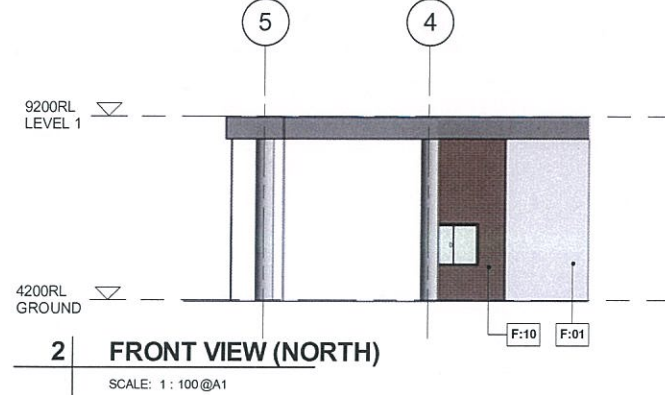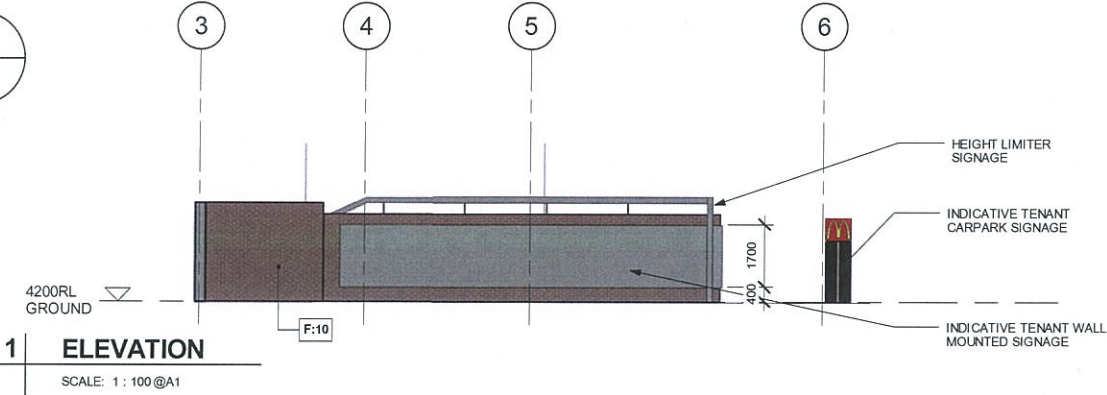

KEY	FINISHES LEGEND	DESCRIPTION
F:01	FINISH 1 - WHITE CONCRETE PANELS	
F:02	FINISH 2 - GREY CONCRETE PANELS	
F:03	FINISH 3 - BLACK METAL CANOPY	
F:04	FINISH 4 - COMPOSITE TIMBER PANEL CLADDING	
F:05	FINISH 5 - TYPICAL ALUMINUM FRAME / LOUVRE COLOUR, GREY	
F:06	FINISH 6 - TYPICAL ALUMINUM FRAME / LOUVRE COLOUR, GREY	
F:07	FINISH 7 - TYPICAL ALUMINUM FRAME / LOUVRE COLOUR, GREY	
F:08	FINISH 8 - TO MATCH WALL WHITE - TYPICAL ALUMINUM FRAME / LOUVRE COLOUR	
F:09	FINISH 9 - CLEAR GLASS WINDOW	
F:10	FINISH 10 - RED CLAY BRICK TILE	

 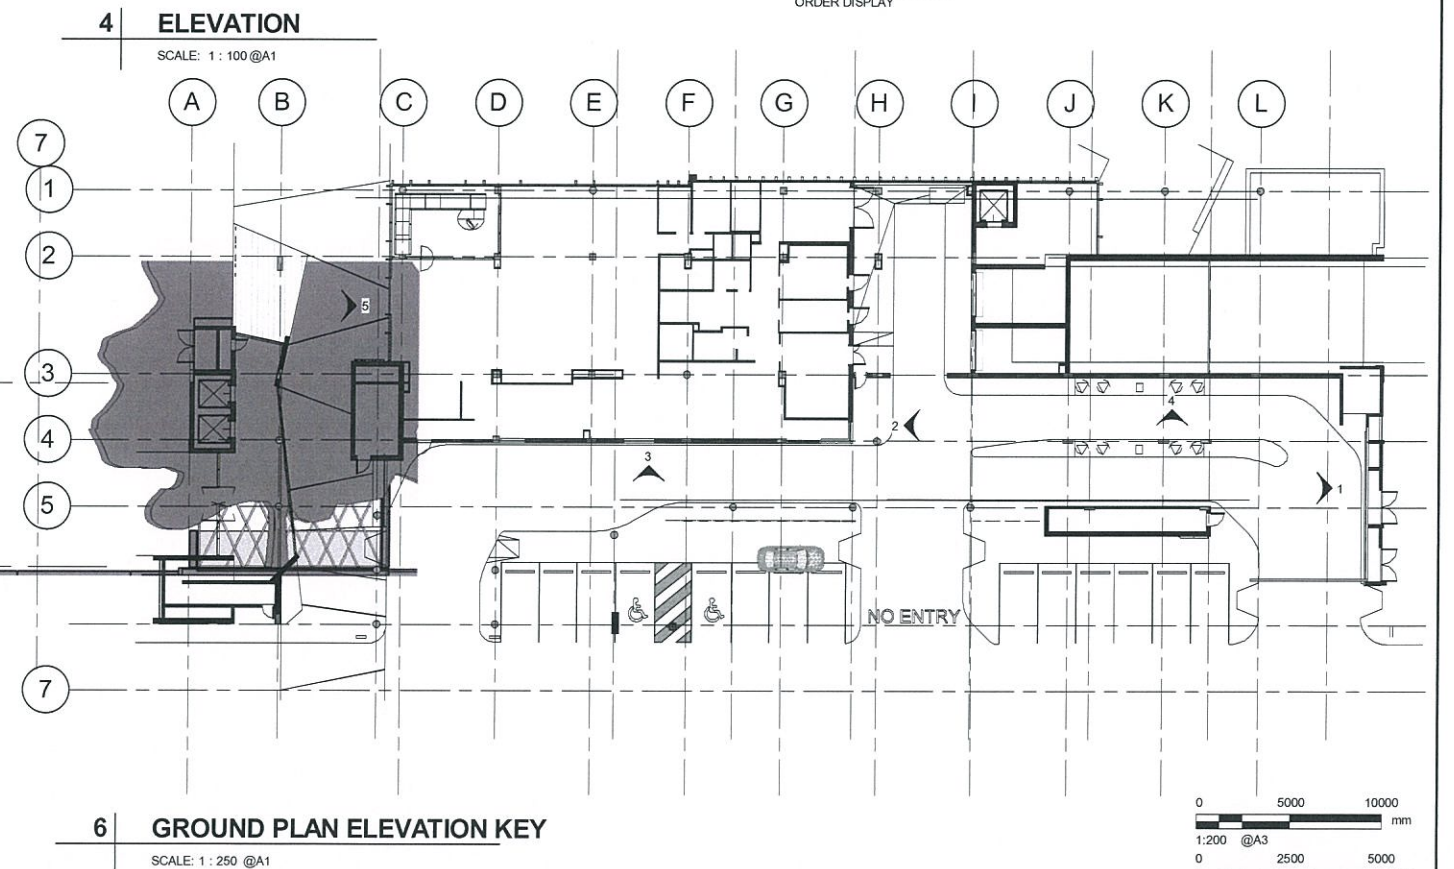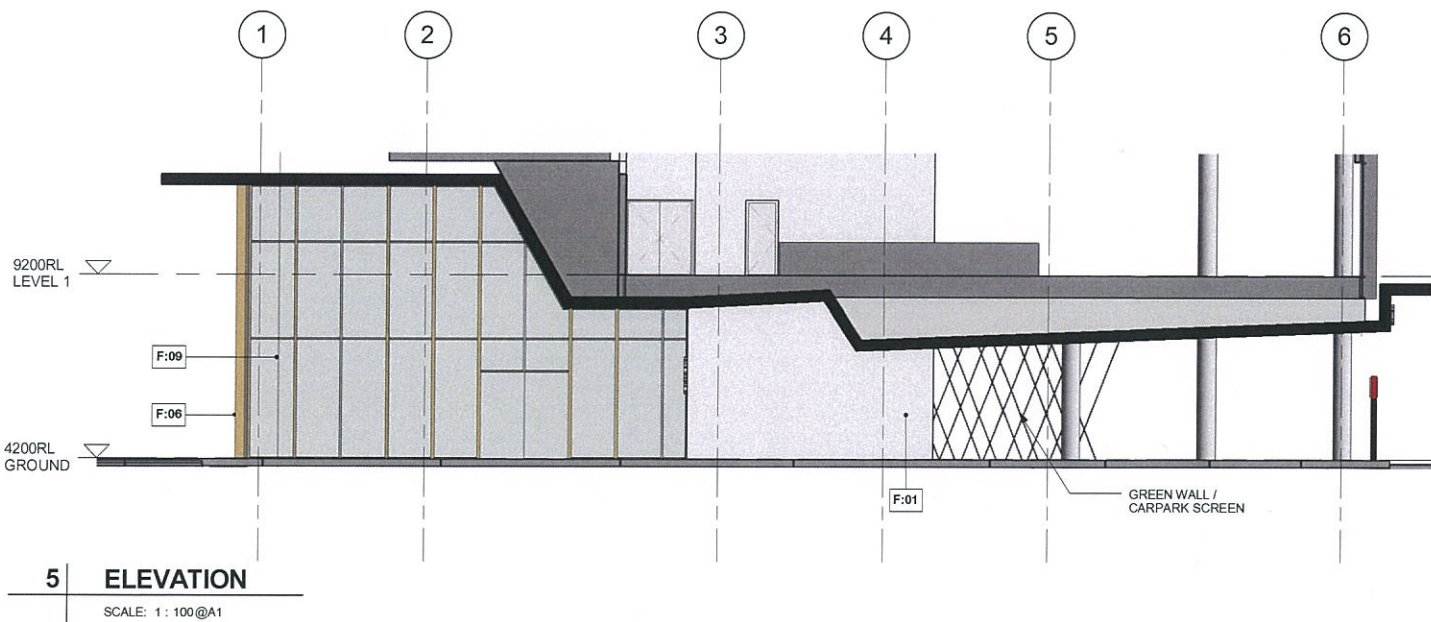

This drawing is confidential and shall only be used for the purpose of this project. The signing of this title block confirms the design and drafting of this project have been prepared and checked in accordance with the AECOM quality assurance system to ISO 9001:2000.

AECOM

CONSULTANT
AECOM Australia Pty. Ltd.
A.B.N. 20 093 846 925
www.aecom.com

PROJECT
**MIXED USE
DEVELOPMENT
HAMILTON**
BRISBANE

CLIENT
RESOURCE CONNECT

**PLANS AND DOCUMENTS
referred to in the PDA APPROVAL**

23 FEB 2016


MEDQ

**ISSUED FOR DEVELOPMENT
APPROVAL**


ISSUE/REVISION	DATE	DESCRIPTION
2	22/10/15	REVISED DA
1	28/08/15	ISSUED FOR DA
I/R	DATE	DESCRIPTION

PROJECT NUMBER
60334598
SHEET TITLE
McDONALDS ELEVATIONS

SHEET NUMBER
DA24

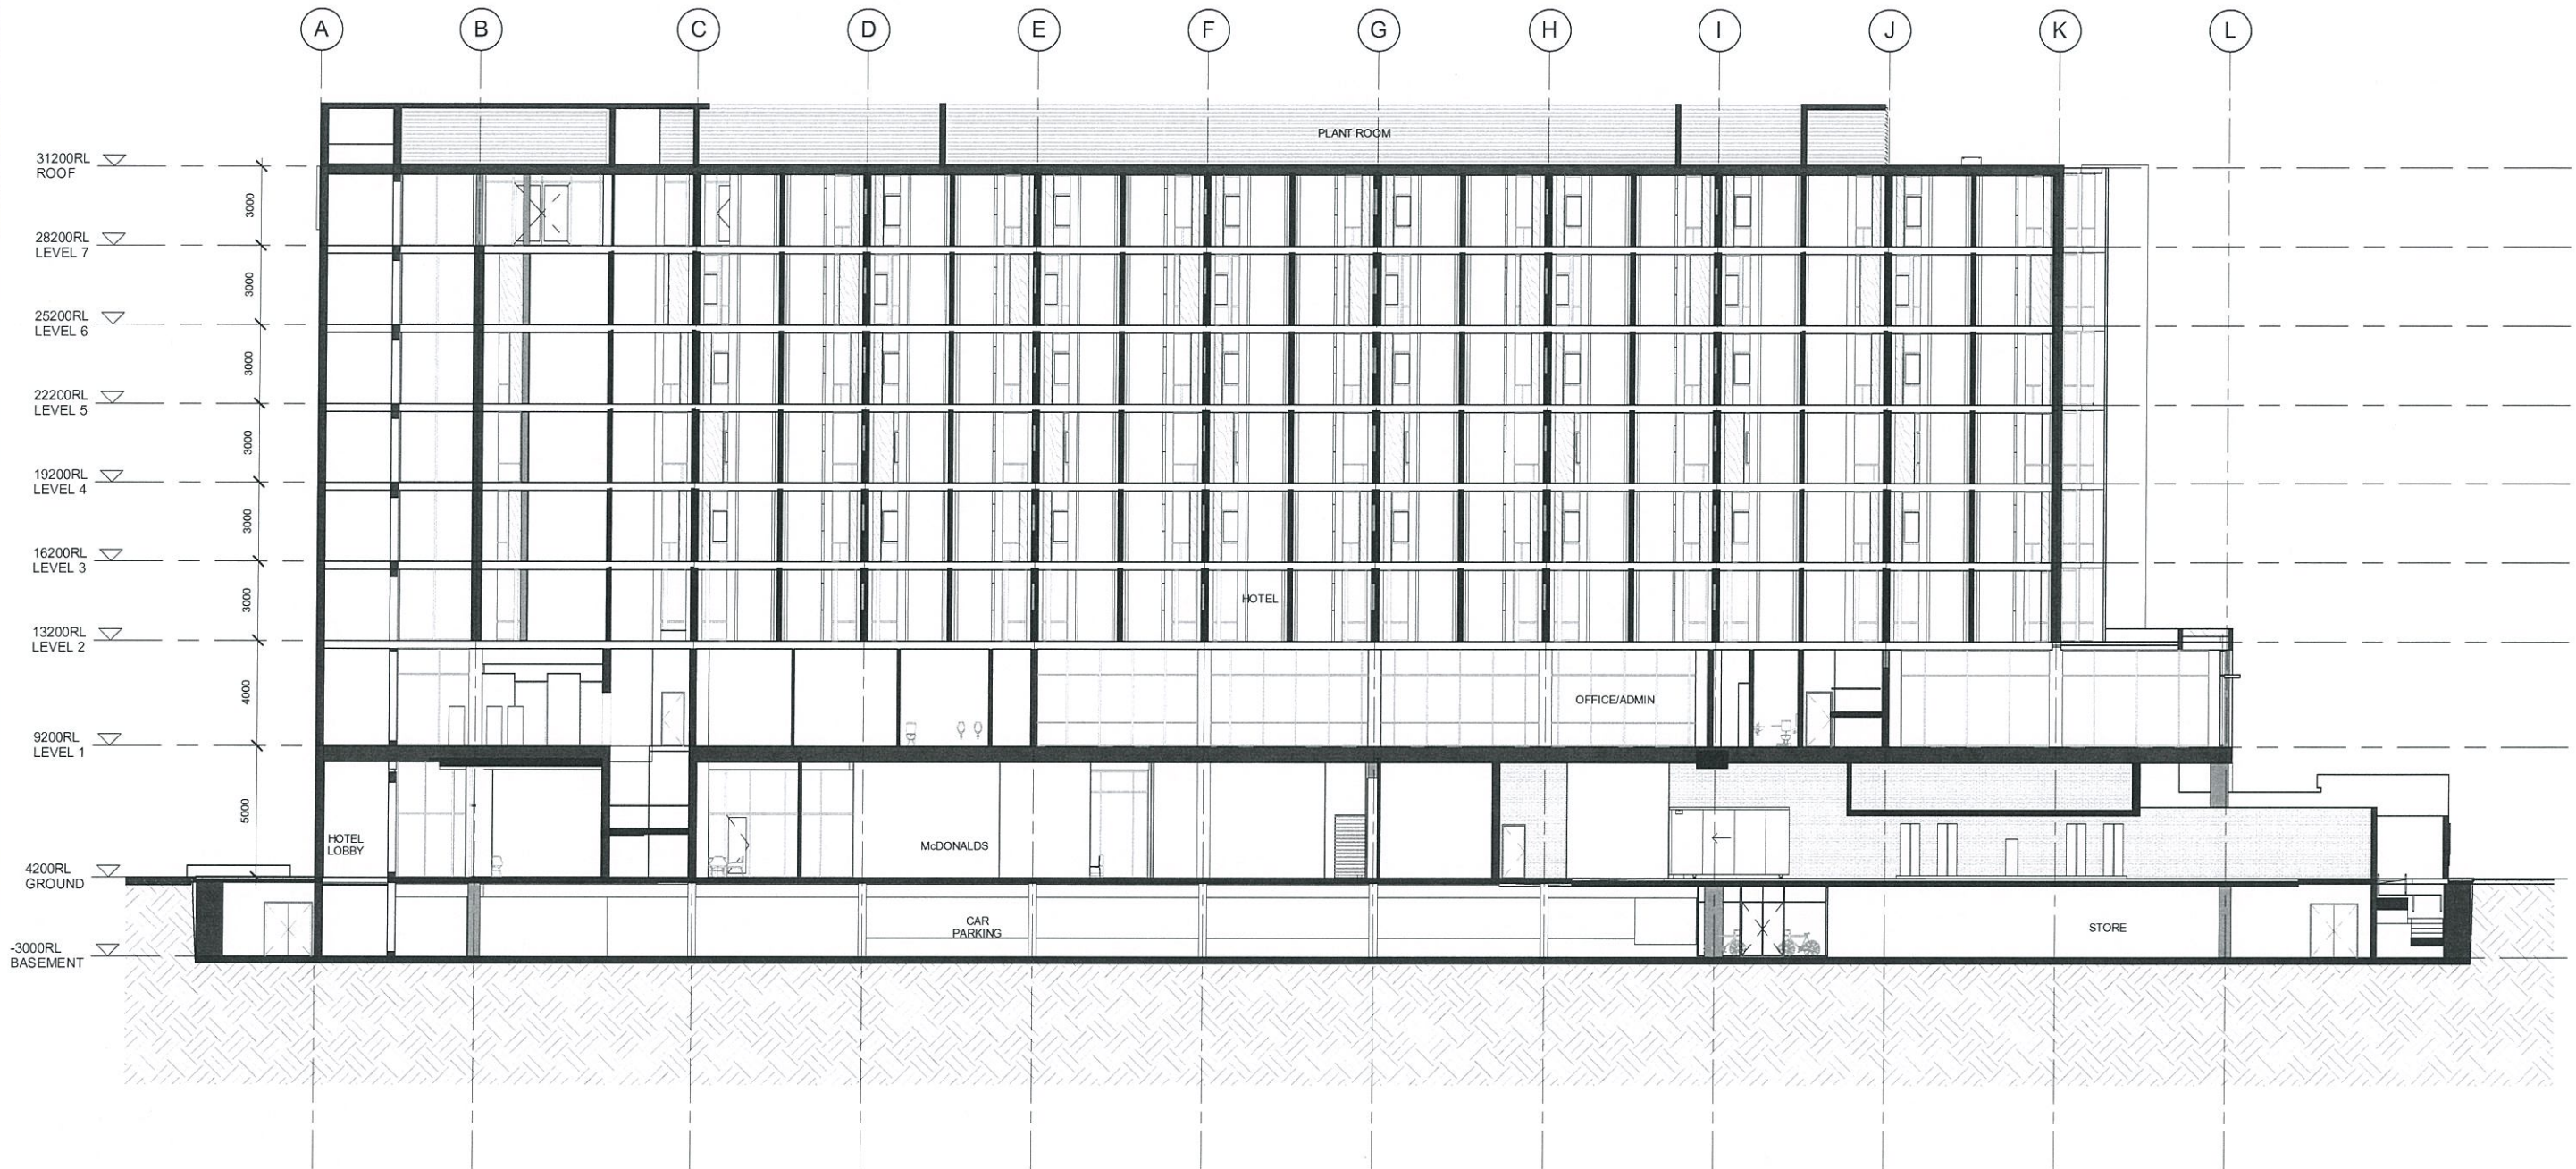

1 SECTION 1
SCALE: 1 : 125 @A1

 

This drawing is confidential and shall only be used for the purpose of this project. The signing of this title block confirms the design and drafting of this project have been prepared and checked in accordance with the AECOM quality assurance system to ISO 9001:2000.

AECOM

CONSULTANT
AECOM Australia Pty. Ltd.
A.B.N. 20 093 846 925
www.aecom.com

PROJECT
**MIXED USE
DEVELOPMENT
HAMILTON**
BRISBANE

CLIENT
RESOURCE CONNECT

**PLANS AND DOCUMENTS
referred to in the PDA APPROVAL**

23 FEB 2016

MEDQ

**ISSUED FOR DEVELOPMENT
APPROVAL**

ISSUE/REVISION

I/R	DATE	DESCRIPTION
2	22/10/15	REVISED DA
1	28/08/15	ISSUED FOR DA

PROJECT NUMBER


60334598

SHEET TITLE


SECTIONS

SHEET NUMBER

DA30

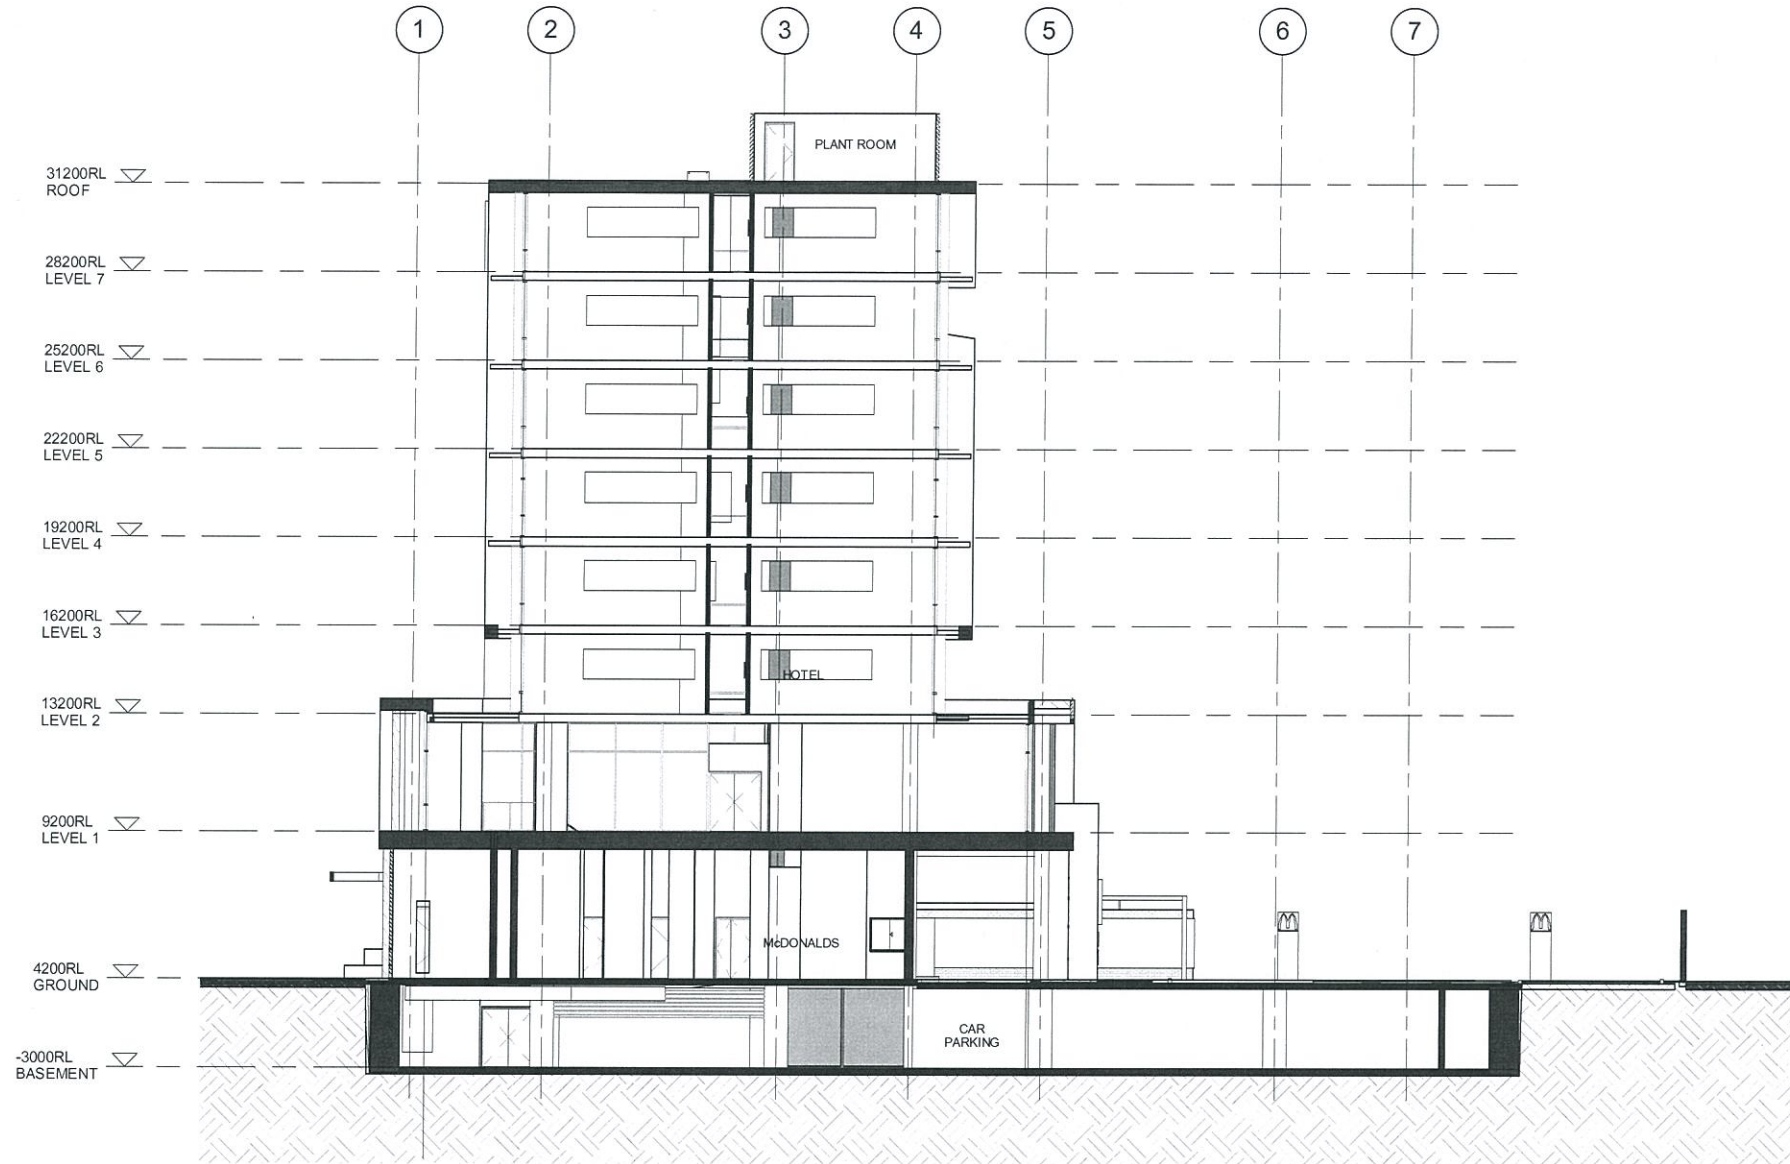

2 | SECTION 2
DA01 SCALE: 1 : 125 @A1

 

This drawing is confidential and shall only be used for the purpose of this project. The signing of this title block confirms the design and drafting of this project have been prepared and checked in accordance with the AECOM quality assurance system to ISO 9001:2000.

AECOM

CONSULTANT
AECOM Australia Pty. Ltd.
A.B.N. 20 093 846 925
www.aecom.com

PROJECT
**MIXED USE
DEVELOPMENT
HAMILTON**
BRISBANE

CLIENT
RESOURCE CONNECT

**PLANS AND DOCUMENTS
referred to in the PDA APPROVAL**

23 FEB 2016

MEDQ

**ISSUED FOR DEVELOPMENT
APPROVAL**

ISSUE/REVISION

I/R	DATE	DESCRIPTION
2	22/10/15	REVISED DA
1	28/08/15	ISSUED FOR DA

PROJECT NUMBER

60334598

SHEET TITLE

SECTIONS

SHEET NUMBER

DA31