



MULTI LEVEL STRUCTURE UNDER
CONSTRUCTION (266.76m)

538 B 32367

PROPOSED WALKWAY FROM GARDEN
POINT ROAD TO WILLIAM STREET

PROPOSED TELSTRA SITE
REFER S1-1 FOR DETAILS

EMT A SP265218

530 SL7738

GARDENS POINT
ROAD

TO EXPRESSWAY NORTH

ALICE STREET
TO EXPRESSWAY SOUTH

EXISTING SITE TO BE
REMOVED


414 SL8740

Site Bench Mark
Screw in Conc.
10/3/18

SITE LAYOUT

SCALE 1:500

5m 0 5m 10m 15m 20m 25m SCALE 1:500

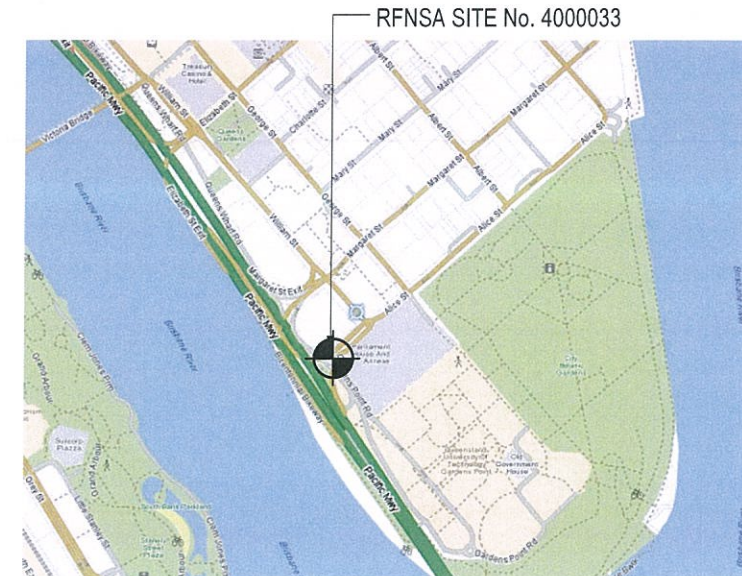

COPYRIGHT © WHEREIS® REGISTERED TRADEMARK OF SENSIS PTY LTD.

LOCALITY PLAN

NOT TO SCALE

PLANS AND DOCUMENTS
referred to in the PDA APPROVAL

29 FEB 2016

MEDQ

PRELIMINARY

TO BE READ IN CONJUNCTION WITH SHEETS S1-1, S1-2, S3 & S3-1.

ORDER	DRAWN	CHKD	AMENDMENT	EXAM	APPD	DATE	ISS
4009631	NAB	NAB	AS BUILT WCDMA2100-712192681W001NC	ME	BB	19.06.12	4
4011163.01	PAW	MMHC	FOR CONSTRUCTION - 7177086W001SSMC	NJS	MJB	28.09.12	5
4011163.01	PAW	MMHC	AMENDED FOR CONSTRUCTION - 7177086W001SSMC	NJS	MJB	16.11.12	6
4011163.01	PAW	MMHC	AMENDED FOR CONSTRUCTION - 7177086W001SSMC	NJS	MJB	23.11.12	7
4013002.01	DJB	DJ	PRELIMINARY 71689243W001URB-LTE700/LTE2600	DJ	GC	30.06.15	8

© Telstra Corporation Limited ABN 33 051 775 556 All rights reserved.

PROPERTY DESCRIPTION

PART OF LOT 530 ON SL7738
PARISH OF NORTH BRISBANE
COUNTY OF STANLEY

SITE STRUCTURE CO-ORDINATES
HAND HELD GPS READING ± 10m,
CENTRE OF POLE


LATITUDE	GDA 94 -27.47556°
LONGITUDE	GDA 94 153.02583°

kordia
people & technology as one

Telstra


MOBILE NETWORK SITE 58044
ALICE STREET RT
SITE LAYOUT AND ACCESS
5 WILLIAM ST, BRISBANE, QLD 4000

DWG NO. Q100206 SHT NO. S1 INDEX

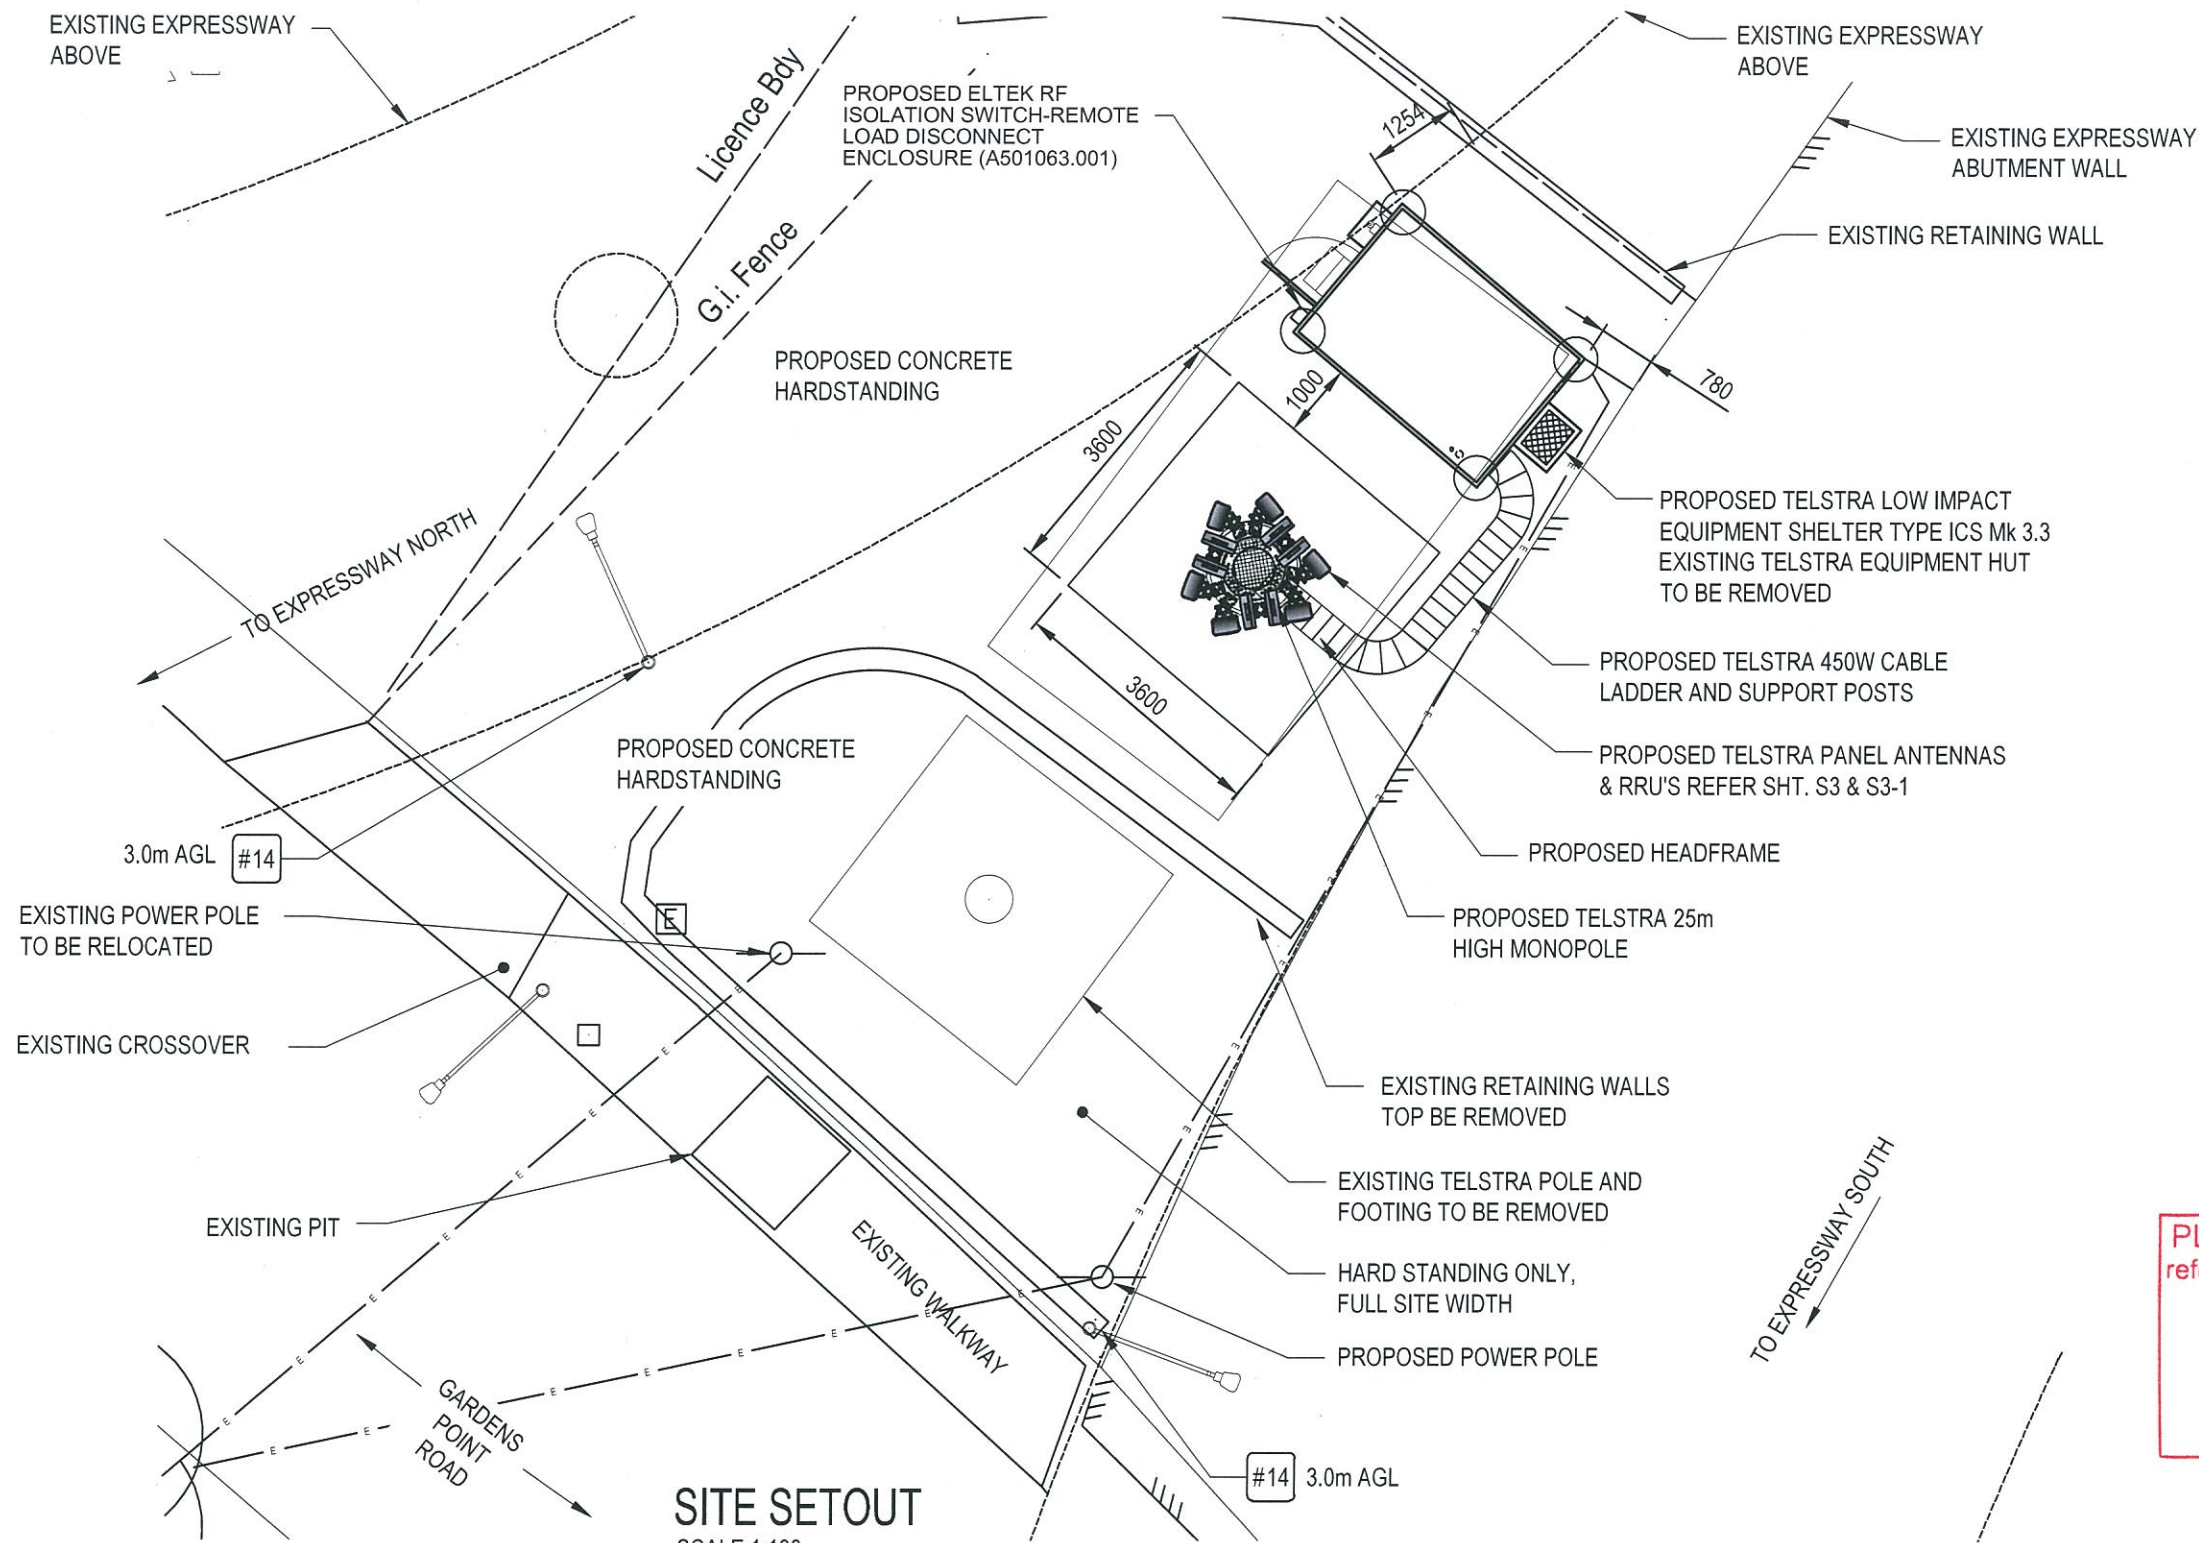

SITE SETOUT

SCALE 1:100

 

SCALE 1:100

TO BE READ IN CONJUNCTION WITH SHEETS S1, S1-2, S3 & S3-1.

PLANS AND DOCUMENTS
referred to in the PDA APPROVAL

29 FEB 2016

MEDQ

PRELIMINARY

kordia
people & technology as one

ORDER	DRAWN	CHKD	AMENDMENT	EXAM	APPD	DATE	ISS
4013002.01	DJB	DJ	PRELIMINARY-72669243W001TURB-1TE7001TE2600	DJ	GC	30.06.15	1


**UNAPPROVED
DRAWING**

© Telstra Corporation Limited ABN 33 051 775 556 All rights reserved.


Telstra

MOBILE NETWORK SITE 58044
ALICE STREET RT
SITE SETOUT
5 WILLIAM ST, BRISBANE, QLD 4000

DWG NO.	Q100206	SHT NO.	S1-1	INDEX
---------	---------	---------	------	-------

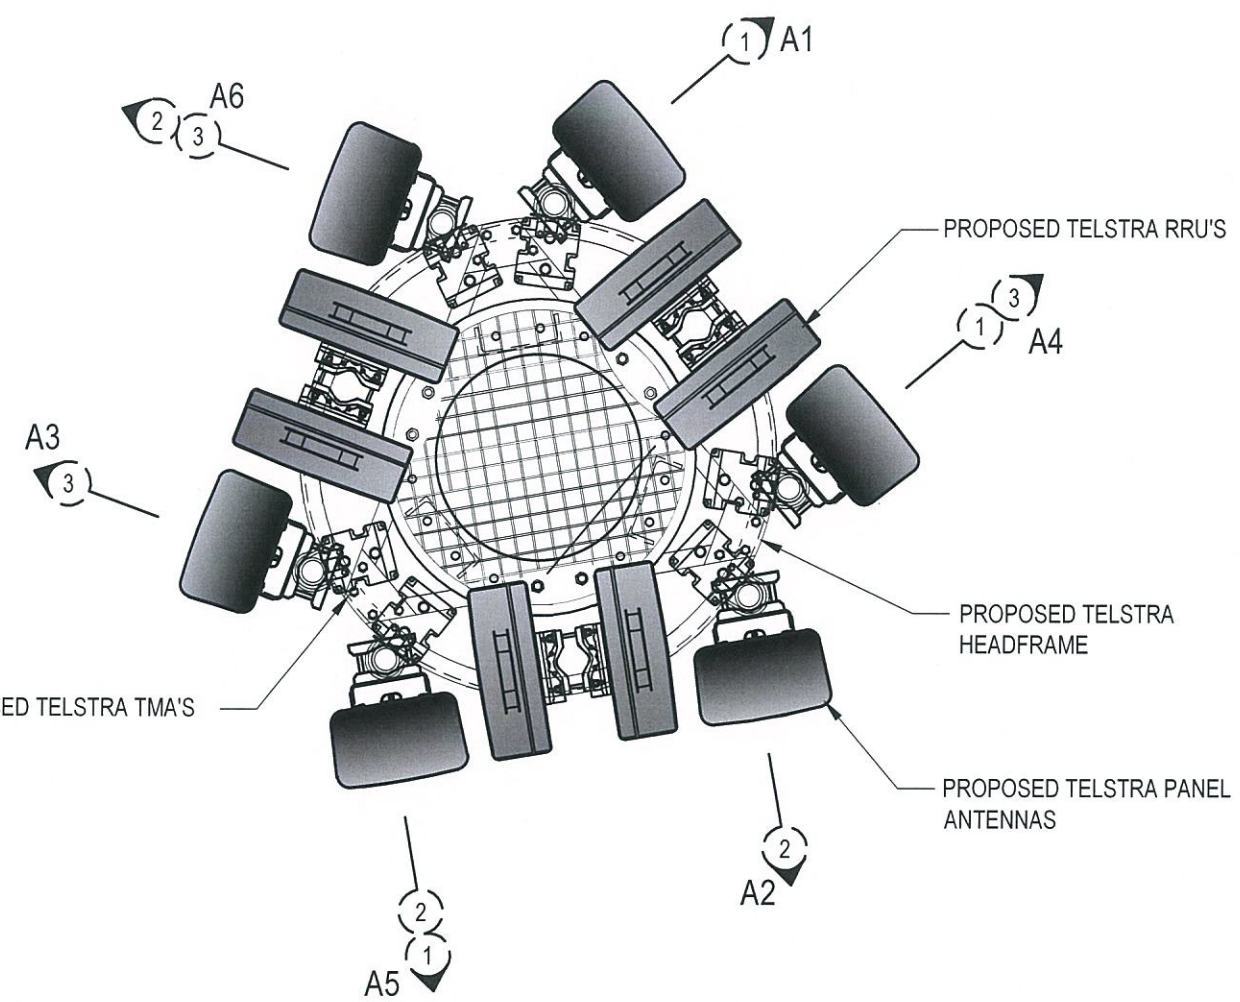

ANTENNA LAYOUT @. 25.0m
SCALE 1:20
200 0 1000 SCALE 1:20

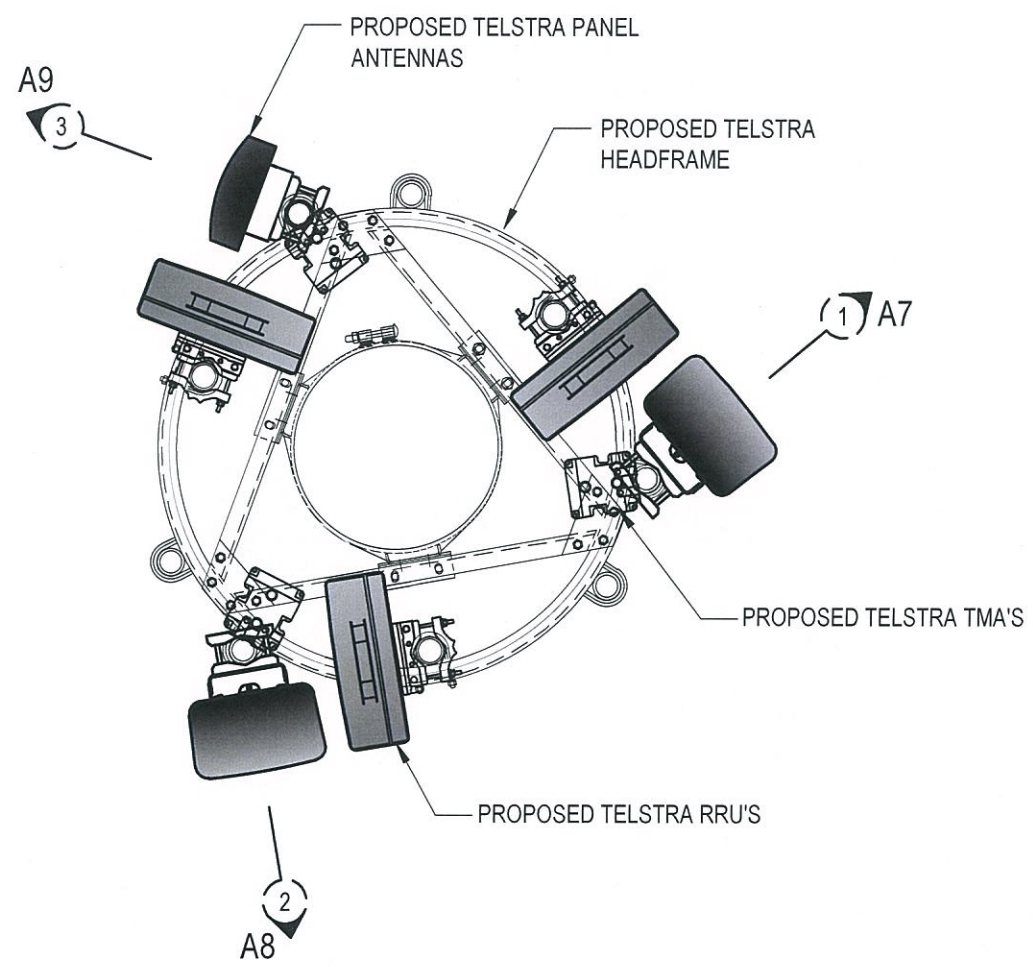

ANTENNA LAYOUT @. 22.0m
SCALE 1:20
200 0 1000 SCALE 1:20

PLANS AND DOCUMENTS
referred to in the PDA APPROVAL

29 FEB 2016

MEDQ

PRELIMINARY



TO BE READ IN CONJUNCTION WITH SHEETS S1, S1-1, S3 & S3-1.

ORDER	DRAWN	CHKD	AMENDMENT	EXAM	APPD	DATE	ISS
4013002.01	DJB	DJ	PRELIMINARY-72669243W001URB-TE7001/TE2600	DJ	GC	30.06.15	1


UNAPPROVED
DRAWING

MOBILE NETWORK SITE 58044
ALICE STREET RT
ANTENNA LAYOUT
5 WILLIAM ST, BRISBANE, QLD 4000

DWG NO. Q100206

SHT NO. S1-2
INDEX

© Telstra Corporation Limited ABN 33 051 775 556 All rights reserved.

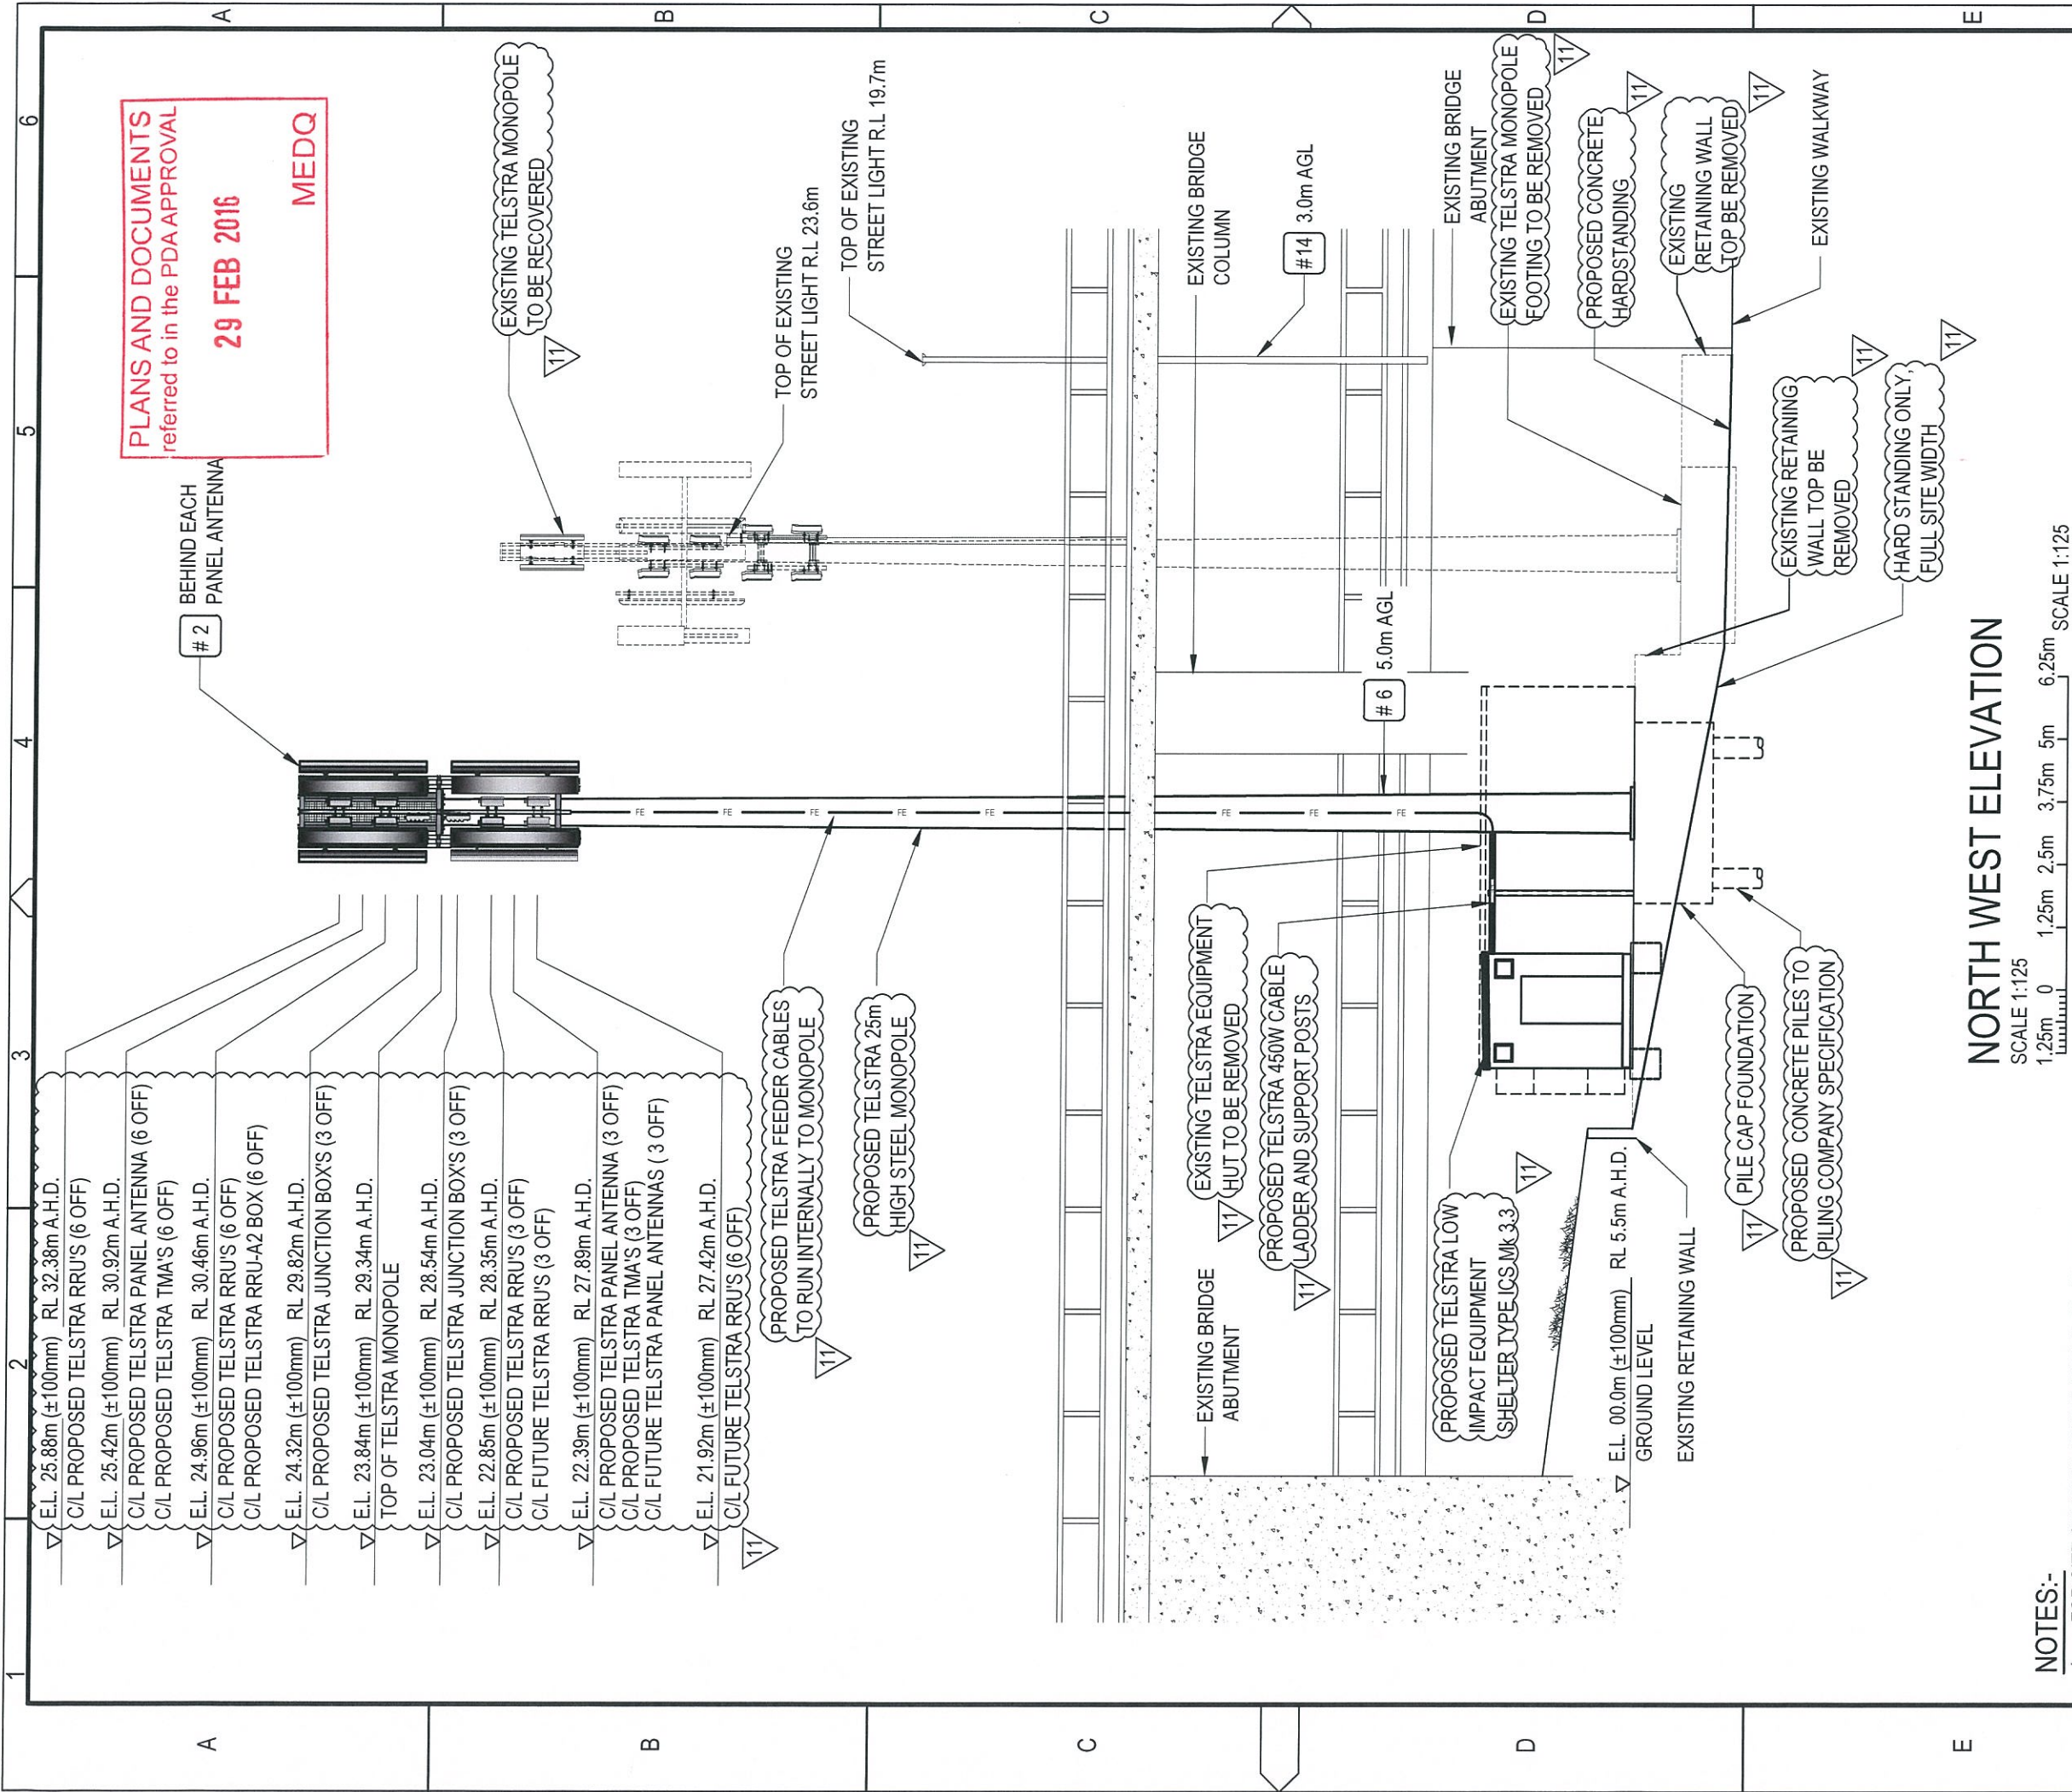

NORTH WEST ELEVATION

SCALE 1:125
1.25m 0 1.25m 2.5m 3.75m 5m 6.25m SCALE 1:125

- NOTES:-
- 1. FOR SITE SPECIFIC NOTES REFER TO SHEET S0.
 - 2. FOR EME SIGNS NOTATED #X REFER TO 005486 DOCUMENTS FOR DETAILS.
 - 3. PROPOSED #2 EME SIGN BEHIND EACH PANEL ANTENNA.
 - 4. EXISTING #6 EME SIGN INSTALLED AT 1.5m AGL ON TOWER.

PRELIMINARY



people & technology as one

TO BE READ IN CONJUNCTION WITH SHEETS S1, S1-1, S1-2 & S3-1.

ORDER	DRAWN	CHKD	AMENDMENT	EXAM	APPD	DATE	ISS
4009631	NAB	NAB	AS BUILT WCDMA2100-71219268W001NC	ME	BB	19.06.12	7
4011163.01	PAW	MMHC	FOR CONSTRUCTION - 71219268W001SSMC	NJS	MJB	28.09.12	8
4011163.01	PAW	MMHC	AMENDED FOR CONSTRUCTION - 71217088W001SSMC	NJS	MJB	16.11.12	9
4011163.01	PAW	MMHC	AMENDED FOR CONSTRUCTION - 71217088W001SSMAE	NJS	MJB	23.11.12	10
4013002.01	DJB	DJ	PRELIMINARY DRAFT - 68943W001UB-LTE/00/LTE2600	DJ	GC	30.06.15	11




MOBILE NETWORK SITE 58044
ALICE STREET RT
NORTH WEST ELEVATION
5 WILLIAM ST, BRISBANE, QLD 4000

DWG NO. Q100206

SHT NO. 6

INDEX A3V

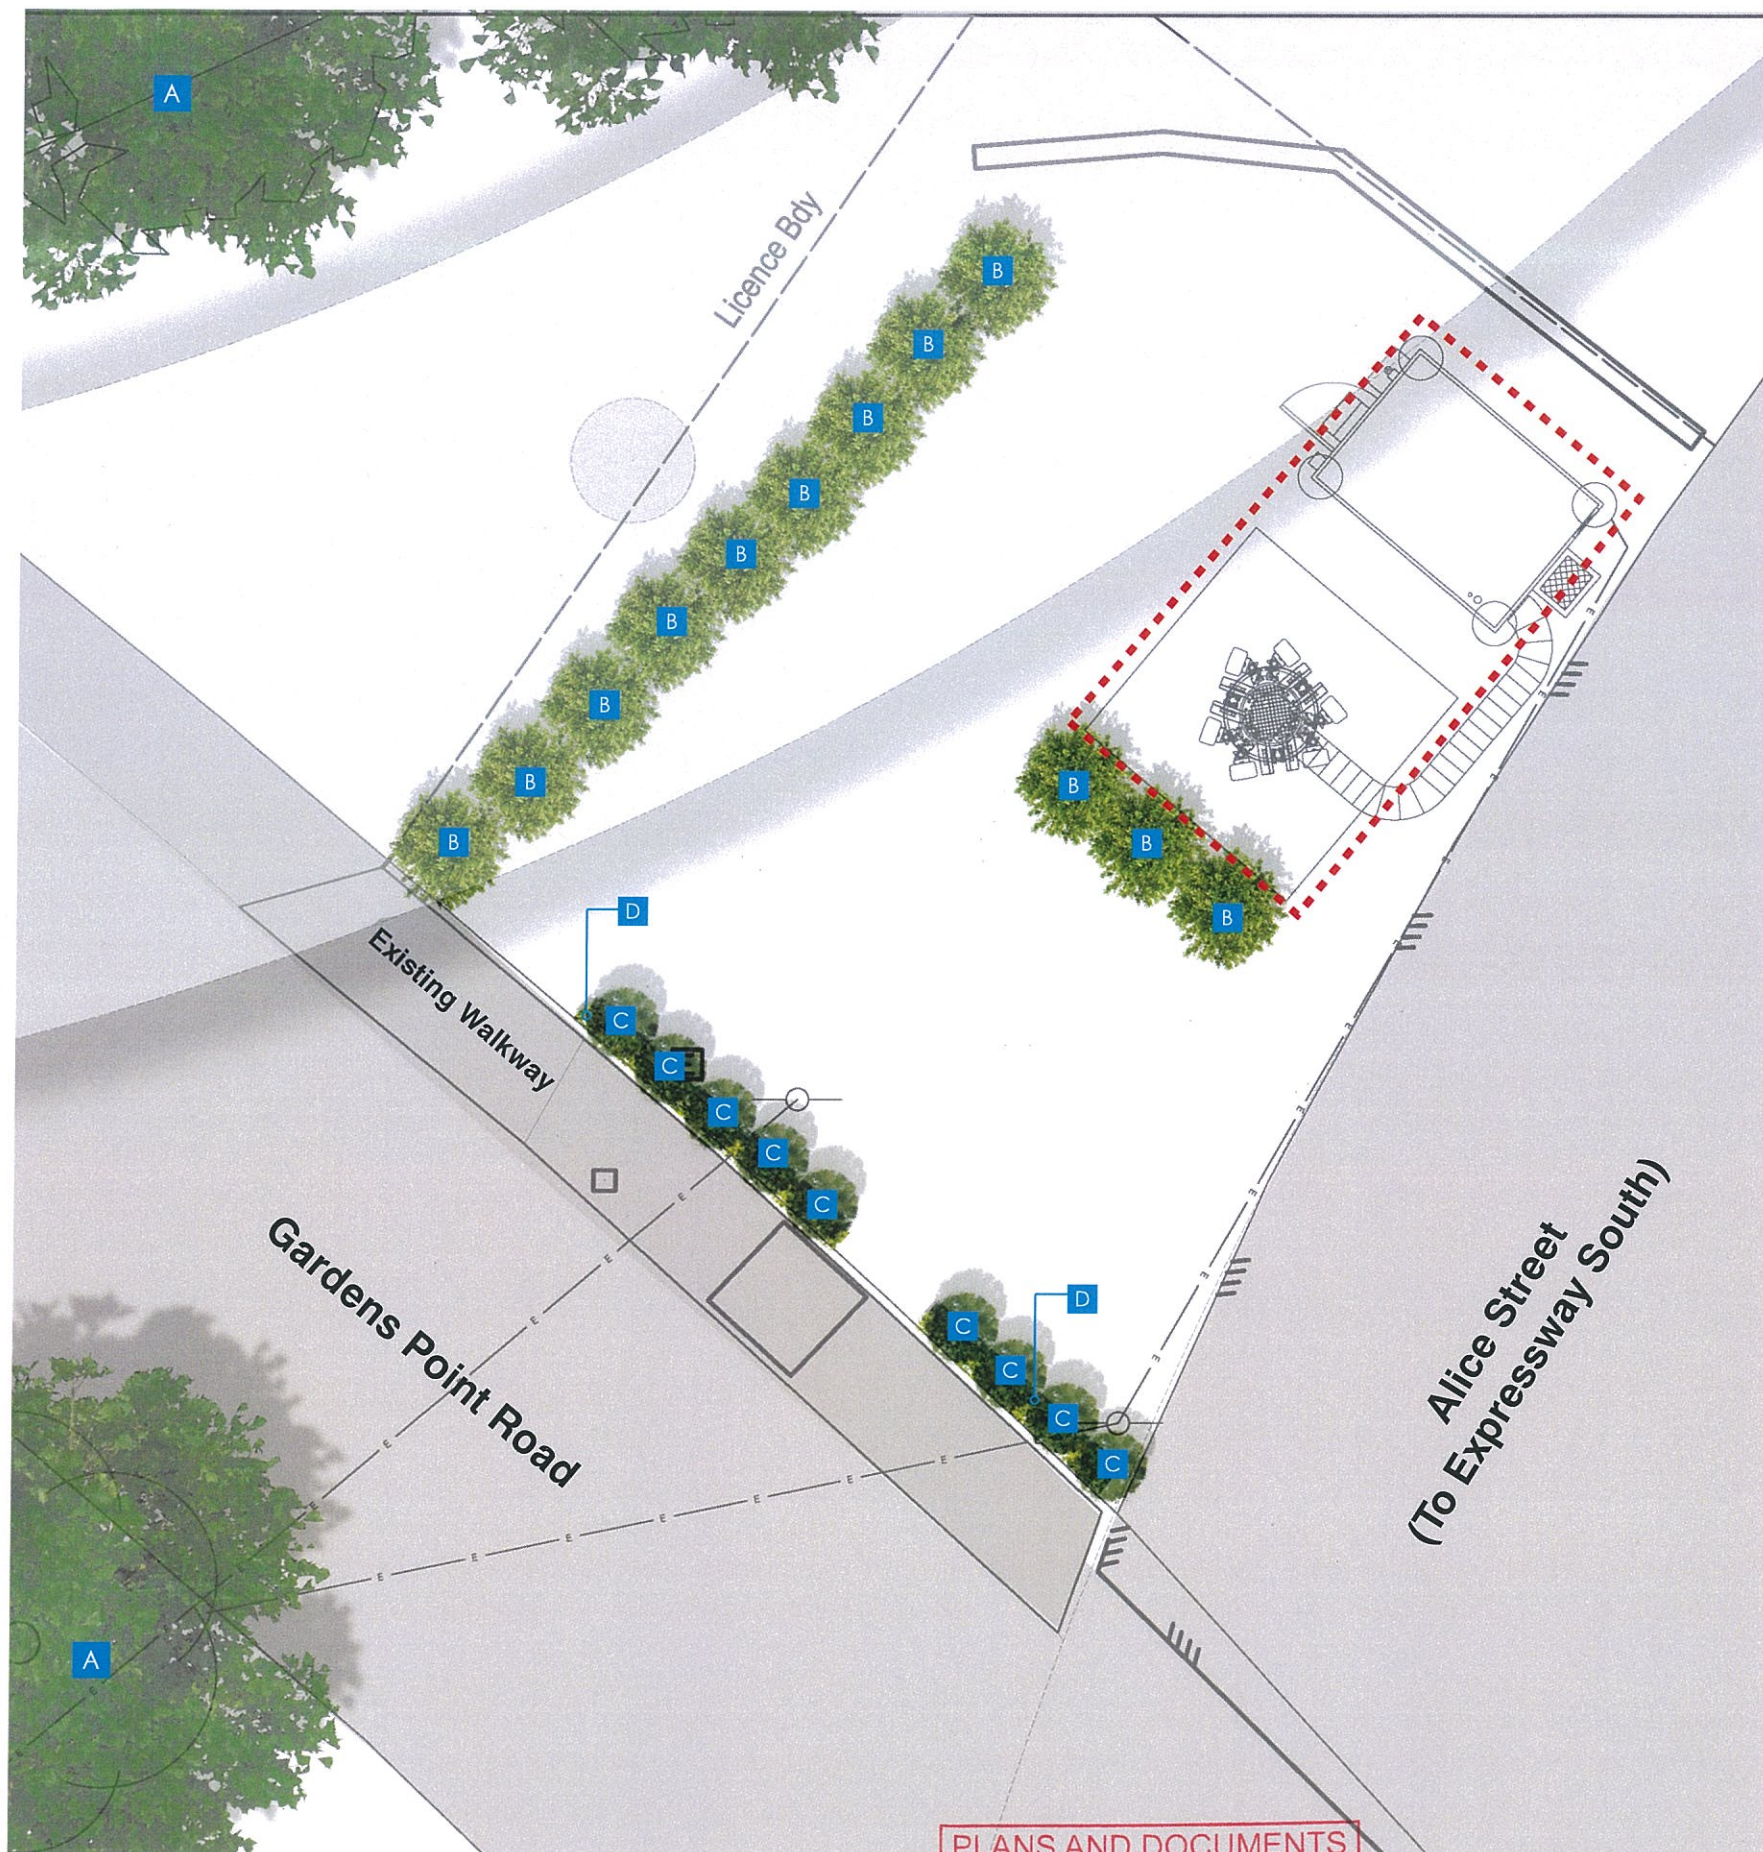

Legend

- A Existing Trees
- B Proposed Shrub (Code B)
- C Proposed Shrub (Code C)
- D Proposed ground cover (Code D)

--- 1.8m high black coated chain link fence to be provided immediately surrounding facility (indicatively illustrated).


Plant selection



Plant Schedule

CODE	BOTANICAL NAME	COMMON NAME	HEIGHT & SPREAD (at installation)	HEIGHT & SPREAD (at maturity)	QTY
B	SYZYGIUM australe	Scrub Cheery	1x0.5m	7x3m	12
C	SYZYGIUM luehmannii	Small Leaf Lilly Pilly	1x0.5m	7x3m	9
D	MYOPORUM parvifolium	Creeping Boobialla	140mm Pot	0.2x1.5-5m	20

West Elevation

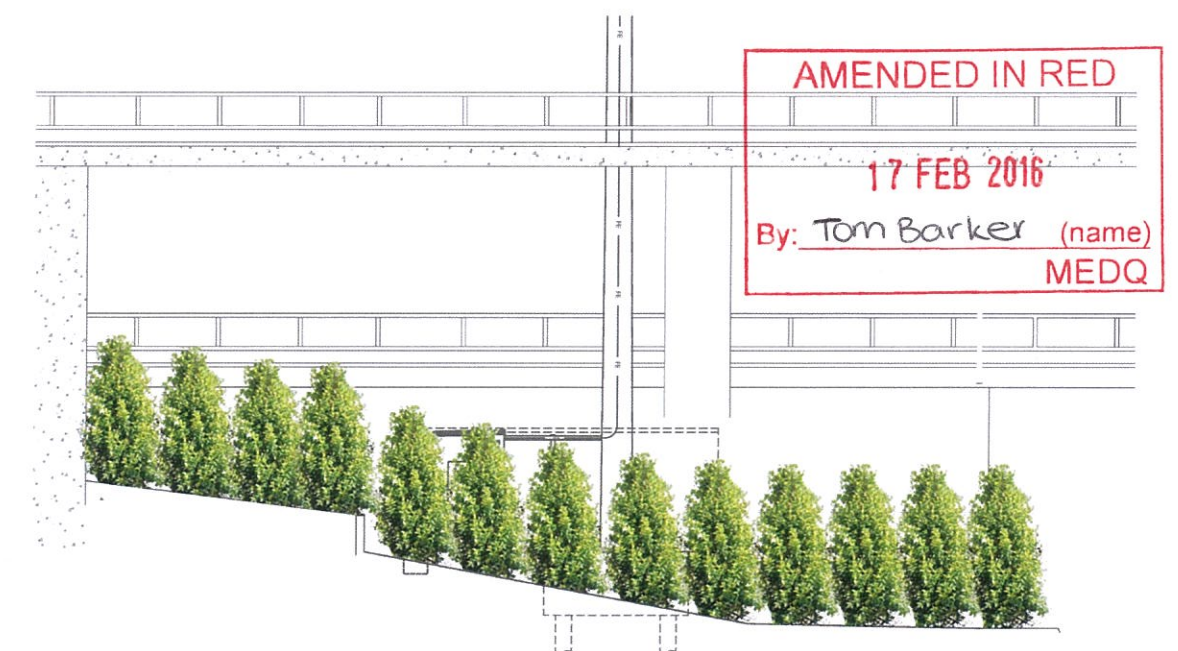

P l a n

PLANS AND DOCUMENTS
referred to in the PDA APPROVAL

29 FEB 2016

MEDQ