

FLOOR PLAN

BUSINESS (OFFICE - SCHOOL ADMINISTRATION) (TEMPORARY)

PLANS AND DOCUMENTS
referred to in the PDA APPROVAL


- 1 APR 2016

MEDQ

AMENDED IN RED

30 MAR 2016

By: Tom Barker. (name)
MEDQ

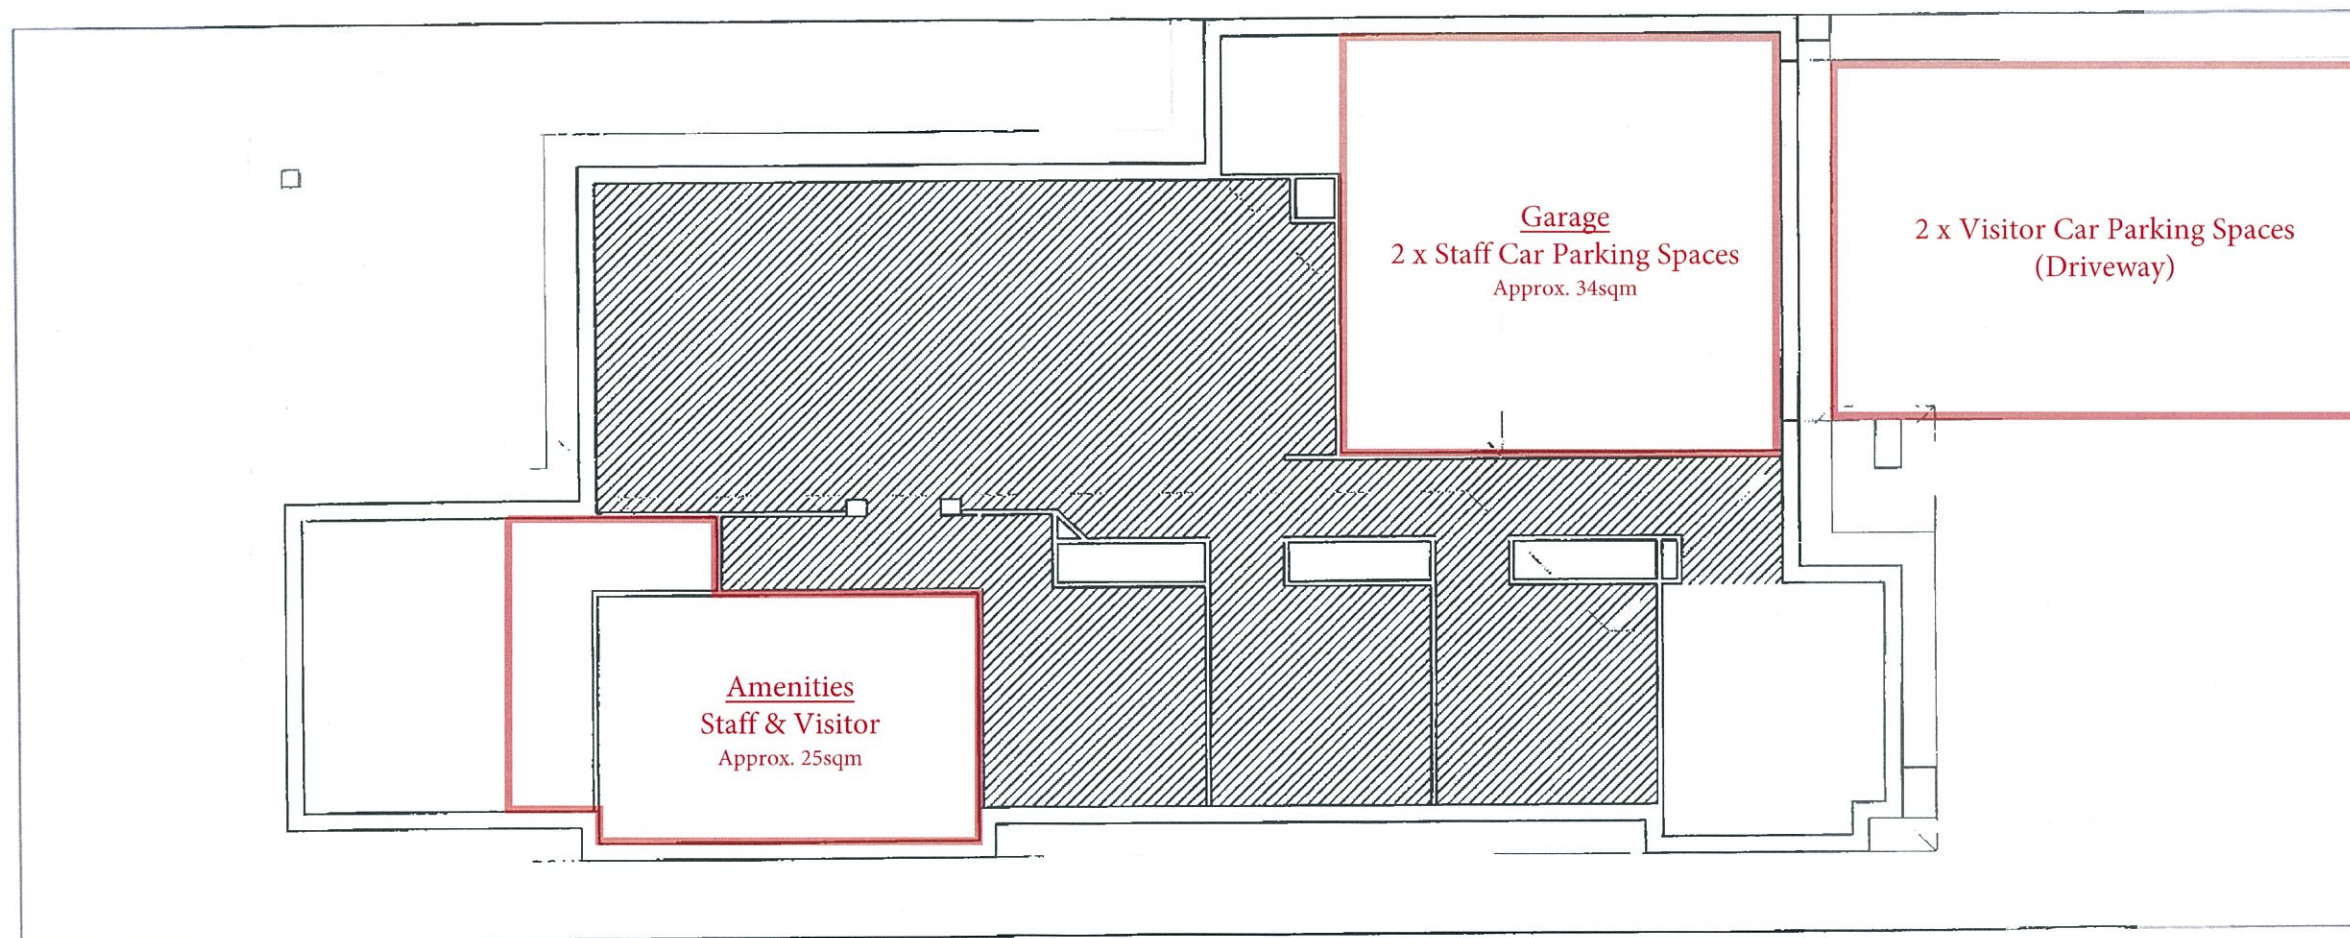

AREA OF UTILISED OFFICE SPACE = 85.93m² (Excluding Amenities and Garage)

1 7 Follett St
Ground Floor
Scale 1:100
26/02/2016