


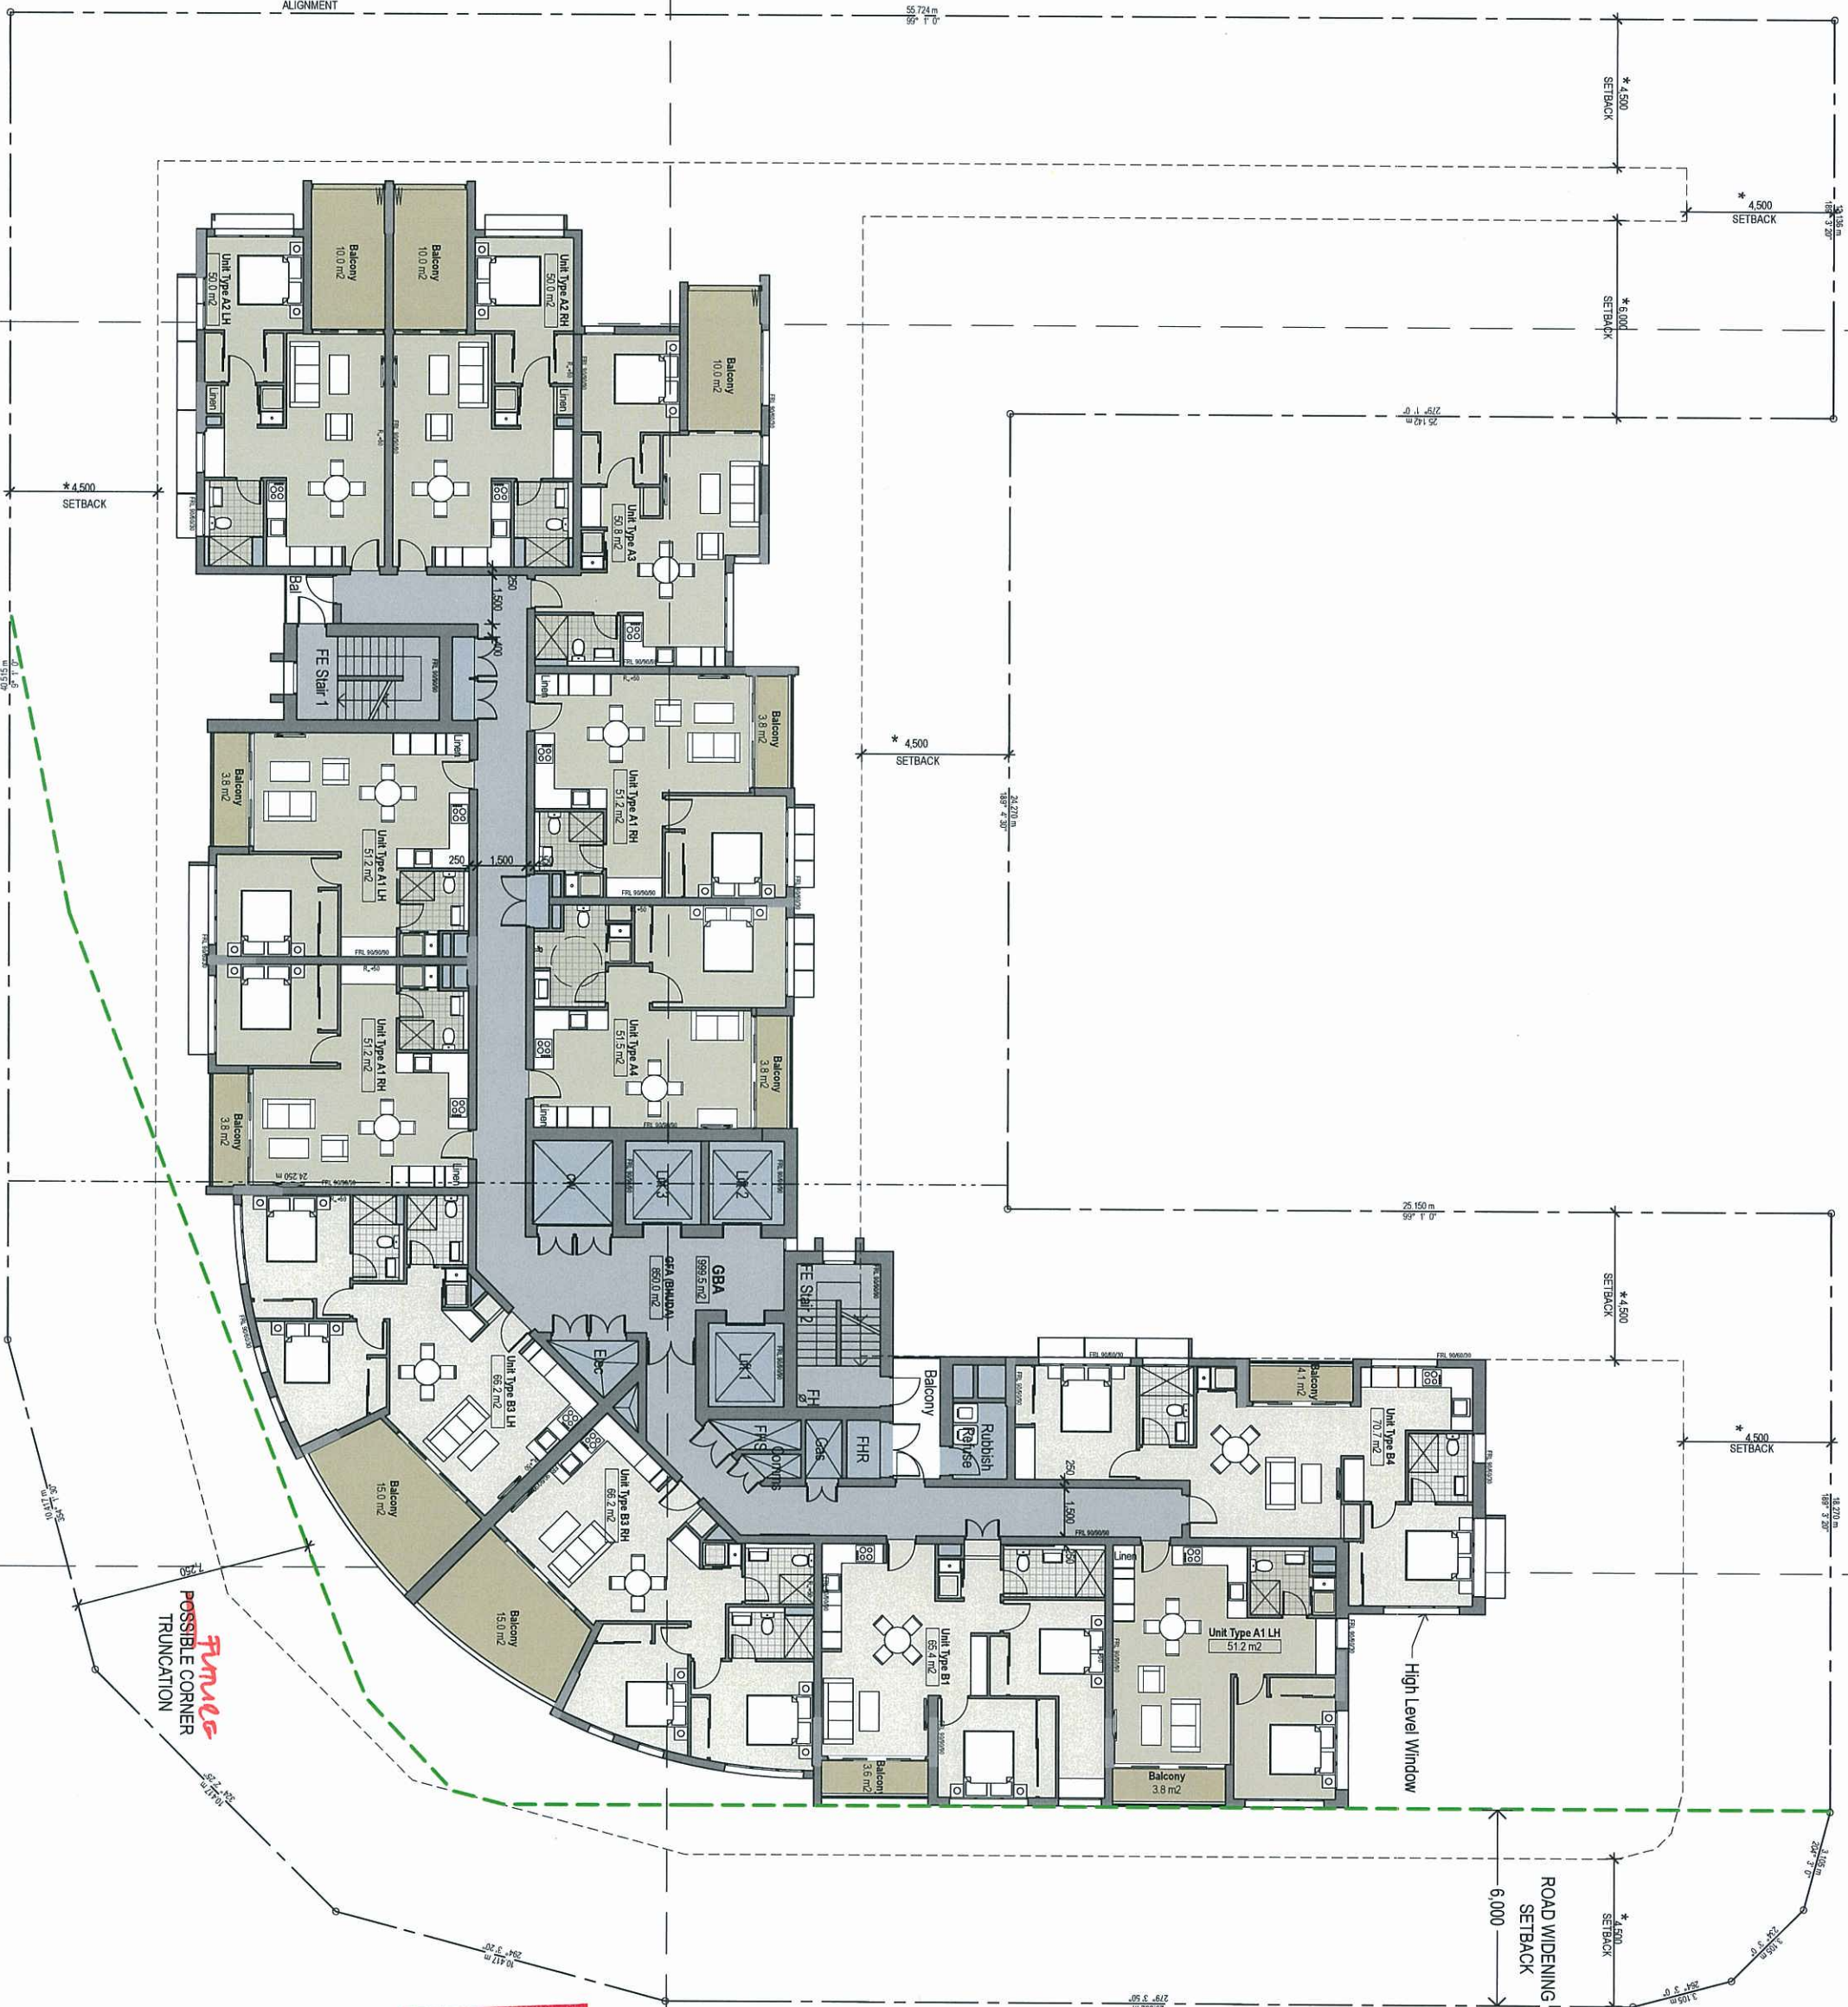

PRELIMINARY
NOT FOR CONSTRUCTION

PLANS AND DOCUMENTS
referred to in the ULDA
APPROVAL dated 15/14/2011

AMENDED IN RED
14 APR 2011
By: Pema McCullagh (name)
of the ULDA

LEGEND


- SETBACK
- ROAD WIDENING SETBACK

PROPOSED RESIDENTIAL DEVELOPMENT, CAMPBELL STREET, MAYNE ROAD & HAZELMOUNT STREET, BOWEN HILLS

LEVEL 07 FLOOR PLAN

METRO PROPERTY DEVELOPMENT PTY LTD

ML Design Pty Ltd
ACN 100 452 304
ABN 89 159 048 228

 


SCALE: 1:100 @ A1

APPROVED FOR ISSUE: PL 07/04/2011 ©

A-DA-016 -1 JOB NO: METR0004



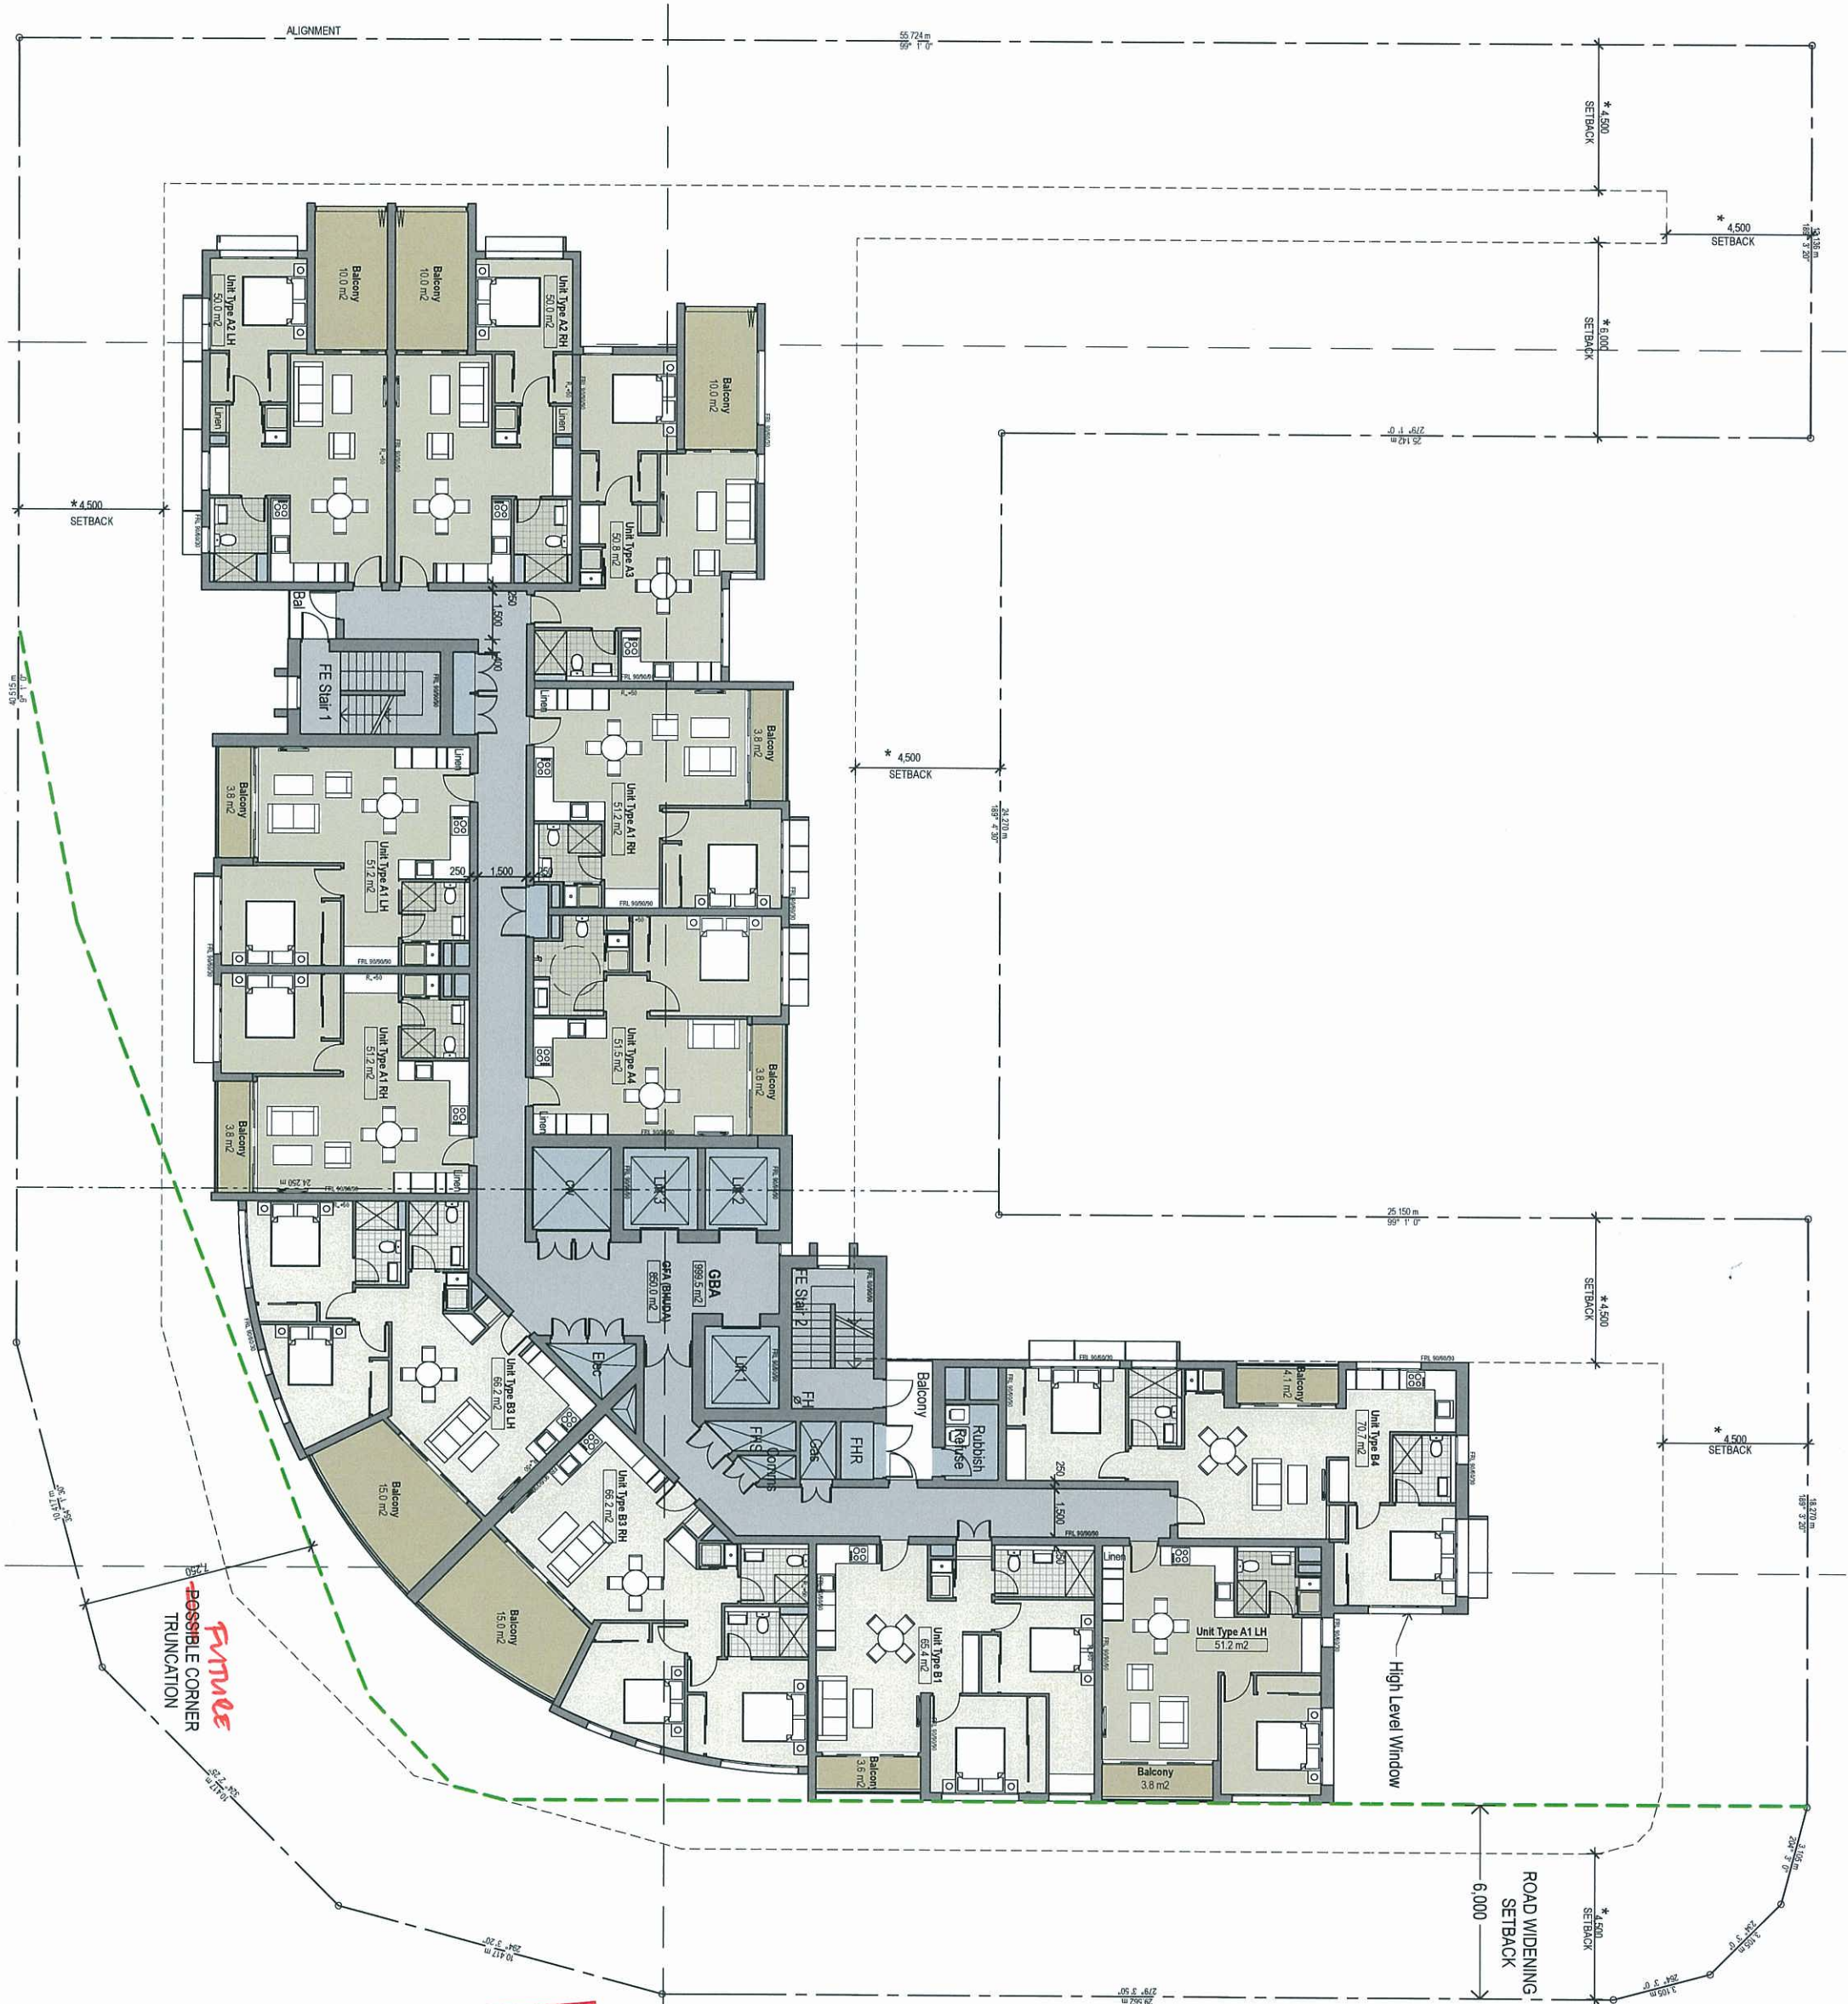

LEGEND

- SETBACK
- ROAD WIDENING SETBACK

CAMPBELL STREET

APPROVED IN RED
14 APR 2011
By: *emma mccullough* (name)
of the ULDA

PLANS AND DOCUMENTS
referred to in the ULDA
APPROVAL dated 15/4/2011

POSSIBLE CORNER TRUNCATION

PRELIMINARY
NOT FOR CONSTRUCTION

PROPOSED RESIDENTIAL DEVELOPMENT, CAMPBELL STREET, MAYNE ROAD & HAZELMOUNT STREET, BOWEN HILLS

■ TYP. LEVEL 08 - 09 FLOOR PLAN

METRO PROPERTY DEVELOPMENT PTY LTD

ML Design Pty Ltd
ACN 100 452 304
ABN 89 159 048 228

Plot Date: 7/04/2011
File Path: teamwork\BENESVR10\METRO004_Layout



SCALE: 1:100 @ A11

APPROVED FOR ISSUE: PL

07/04/2011 ©

A-DA-036-E JOB NO: METR0004



LEGEND

- SETBACK
- ROAD WIDENING SETBACK

CAMPBELL STREET

AMENDED IN RED
14 APR 2011
By: Peta McCulloch (name)
of the ULDA

PLANS AND DOCUMENTS
referred to in the ULDA
APPROVAL dated 15/14/2011

PROPOSED RESIDENTIAL DEVELOPMENT, CAMPBELL STREET, MAYNE ROAD & HAZELMOUNT STREET, BOWEN HILLS

TYP. LEVEL 10-19 FLOOR PLAN

METRO PROPERTY DEVELOPMENT PTY LTD

ML Design Pty Ltd
ACN 100 452 304
ABN 89 159 048 228

Plot Date: 7/04/2011
File Path: teamwork\BENESVR10\METRO004_Layout



SCALE: 1:100 @ A11

APPROVED FOR ISSUE: PL


07/04/2011 ©

A-DA-037-D JOB NO: METR0004



architecture | master planning | urban design | interior design

PRELIMINARY
NOT FOR CONSTRUCTION

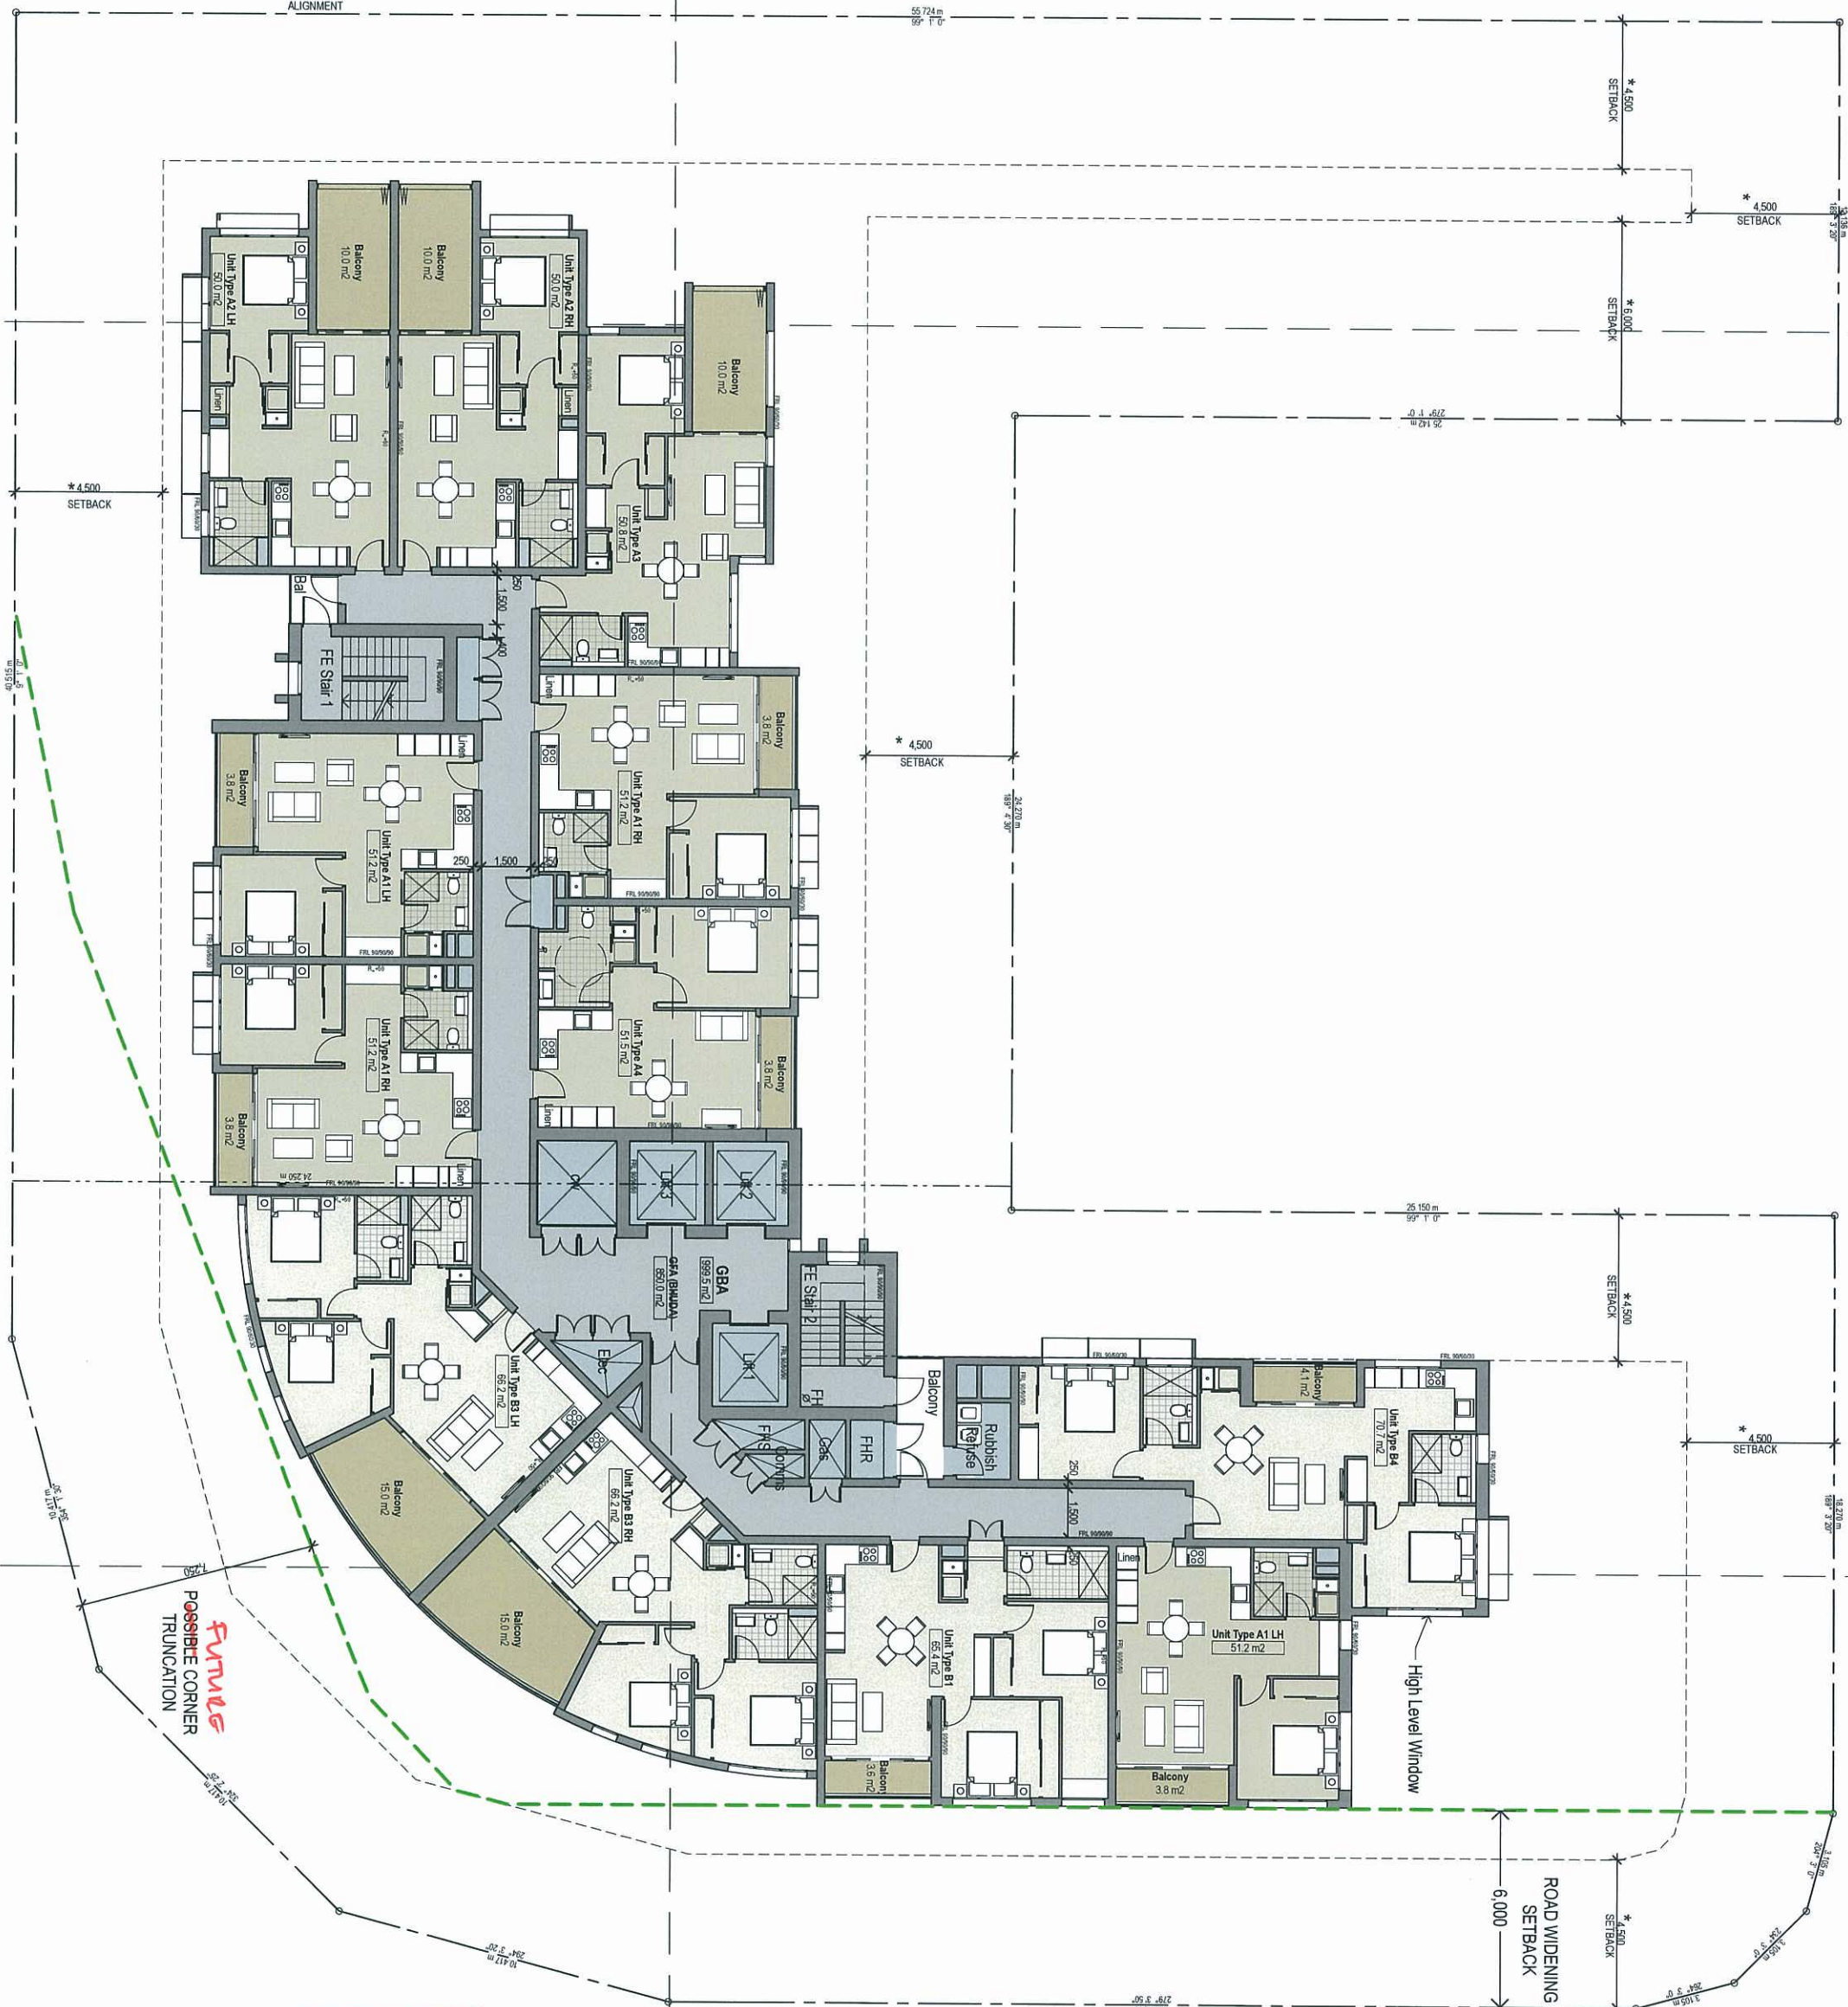

LEGEND

- SETBACK
- ROAD WIDENING SETBACK

CAMPBELL STREET

AMENDED IN RED
14 APR 2011

By: Peta McAllister
of the ULDA

PLANS AND DOCUMENTS
referred to in the ULDA
APPROVAL dated 15 / 4 / 2011


PRELIMINARY
NOT FOR CONSTRUCTION

PROPOSED RESIDENTIAL DEVELOPMENT, CAMPBELL STREET, MAYNE ROAD & HAZELMOUNT STREET, BOWEN HILLS

■ LEVEL 20 FLOOR PLAN

METRO PROPERTY DEVELOPMENT PTY LTD

ML Design Pty Ltd
ACH 100 492 304
ABN 89 155 048 228
Plot Date: 7/04/2011
File Path: teamwork\BSESVR\10\METRO004_Layout

 


SCALE: 1:100 @ A11

APPROVED FOR ISSUE: PL 07/04/2011 ©

A-DA-038-D JOB NO: METR0004



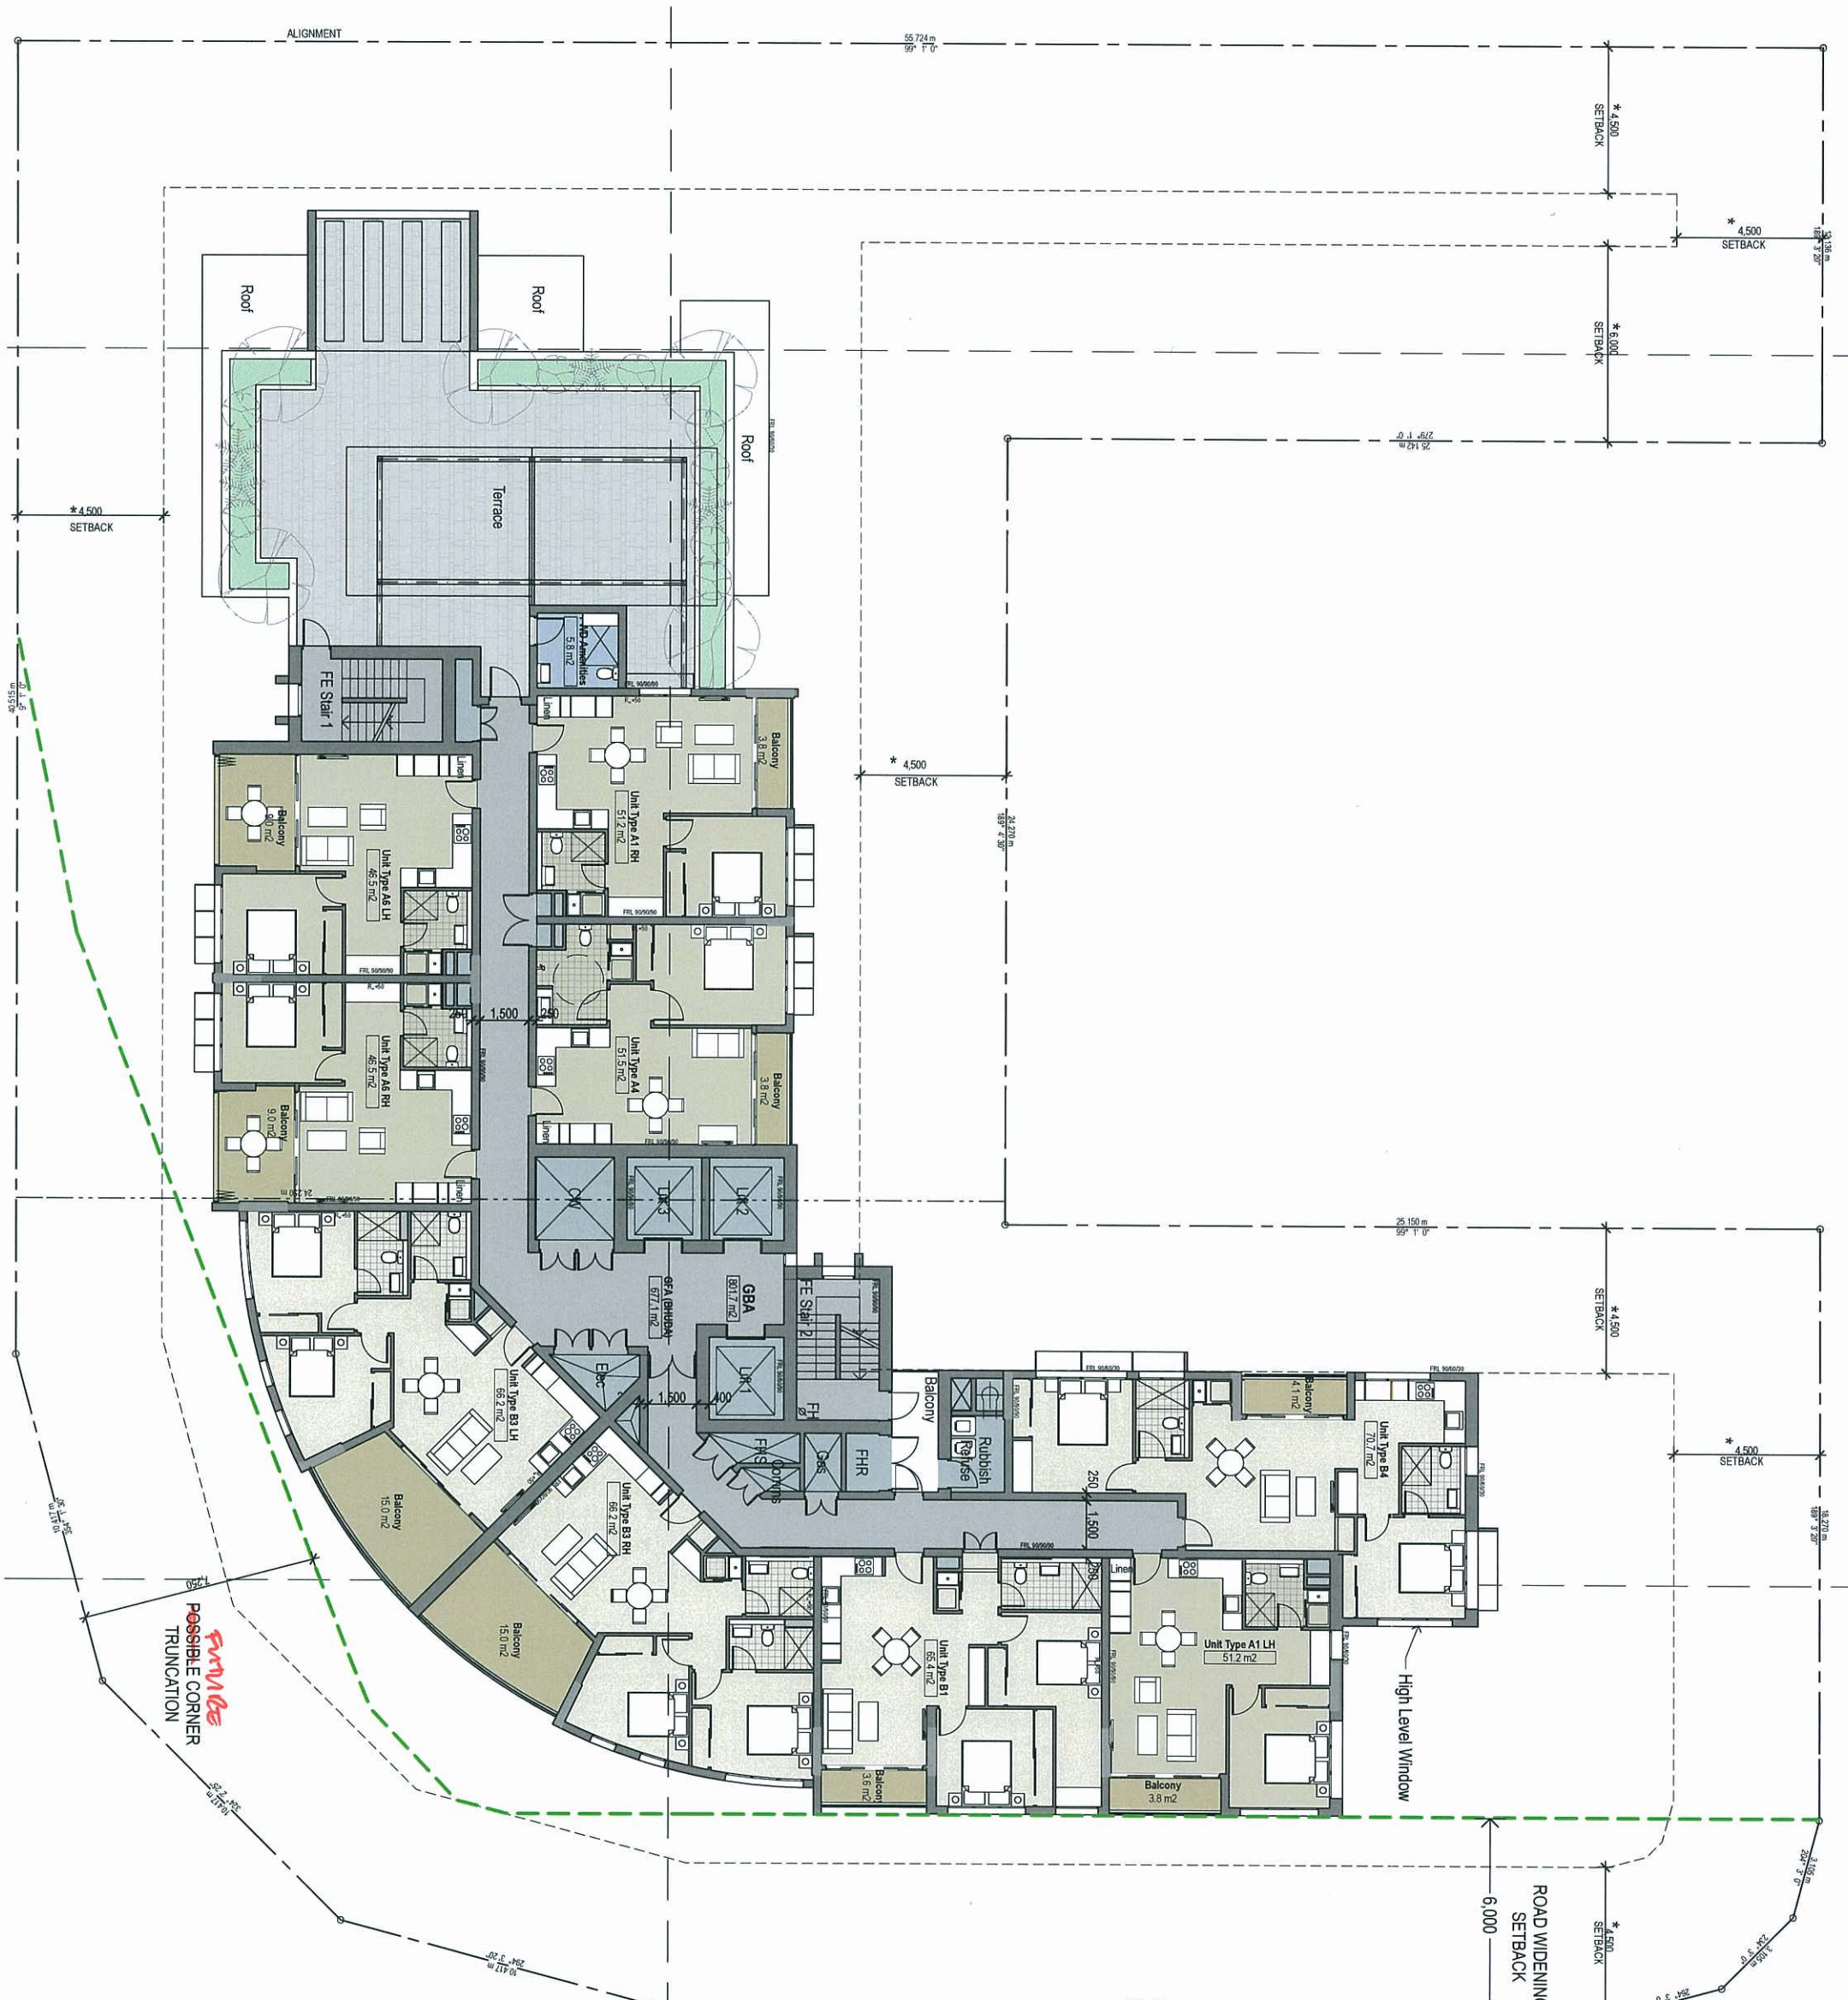

sm/bs
POSSIBLE CORNER TRUNCATION

- LEGEND**
- SETBACK
 - ROAD WIDENING SETBACK

PLANS AND DOCUMENTS
referred to in the ULDA
APPROVAL dated 15 / 4 / 2011

AMENDED IN RED
14 APR 2011
By: Peta McCullough (name)
of the ULDA

PRELIMINARY
NOT FOR CONSTRUCTION

PROPOSED RESIDENTIAL DEVELOPMENT, CAMPBELL STREET, MAYNE ROAD & HAZELMOUNT STREET, BOWEN HILLS

LEVEL 21 FLOOR PLAN

METRO PROPERTY DEVELOPMENT PTY LTD

ML Design Pty Ltd
ACN 100 452 304
ABN 85 159 048 228




SCALE: 1:100 @ A1

APPROVED FOR ISSUE: PL 07/04/2011 ©

A-DA-017-E JOB NO: METR0004



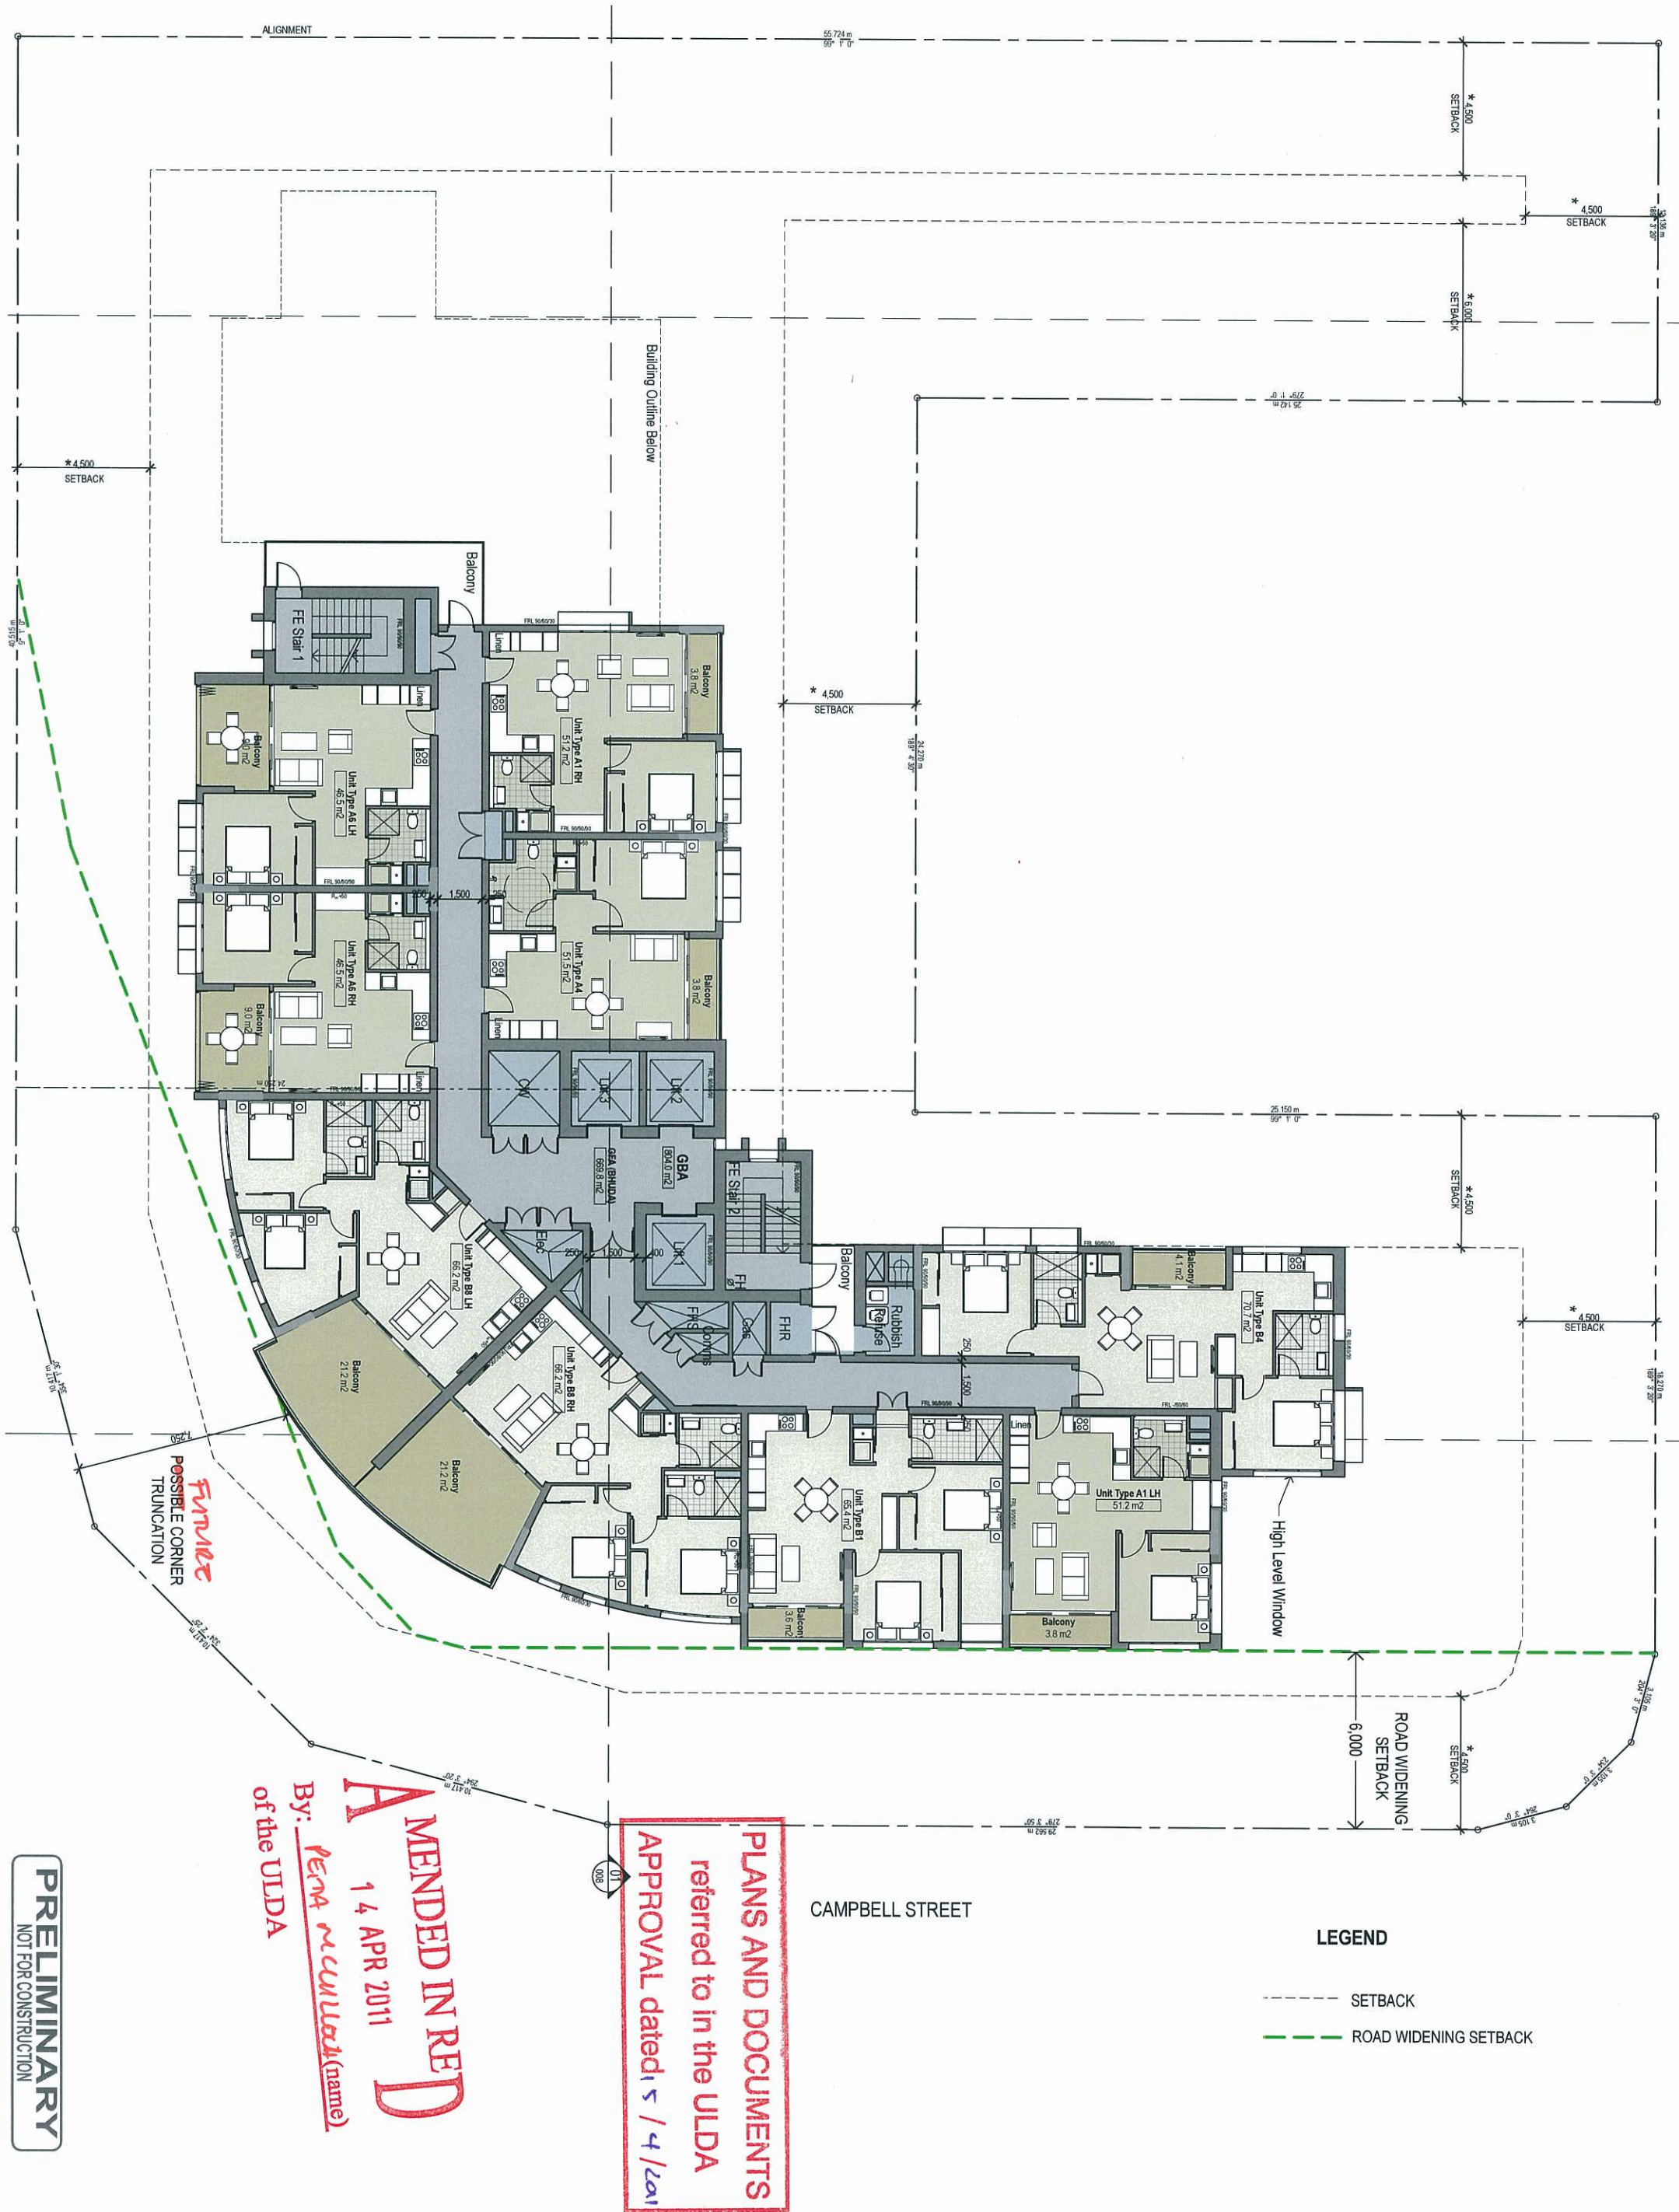

Future
POSSIBLE CORNER
TRUNCATION

AMENDED IN RED
14 APR 2011
By: *Yena McCullough (name)*
of the ULDA

PLANS AND DOCUMENTS
referred to in the ULDA
APPROVAL dated 15/4/2011

LEGEND
--- SETBACK
--- ROAD WIDENING SETBACK


PRELIMINARY
NOT FOR CONSTRUCTION

PROPOSED RESIDENTIAL DEVELOPMENT, CAMPBELL STREET, MAYNE ROAD & HAZELMOUNT STREET, BOWEN HILLS

TYP. LEVELS 22-24 FLOOR PLAN

METRO PROPERTY DEVELOPMENT PTY LTD

ML Design Pty Ltd
ACN 100 452 304
ABN 89 159 048 228
Plot Date: 6/04/2011
File Path: teamwork\BENESVR10\METRO004_Layout

 


SCALE: 1:100 @ A1

APPROVED FOR ISSUE: PL 07/04/2011 ©

A-DA-018-E JOB NO: METR0004



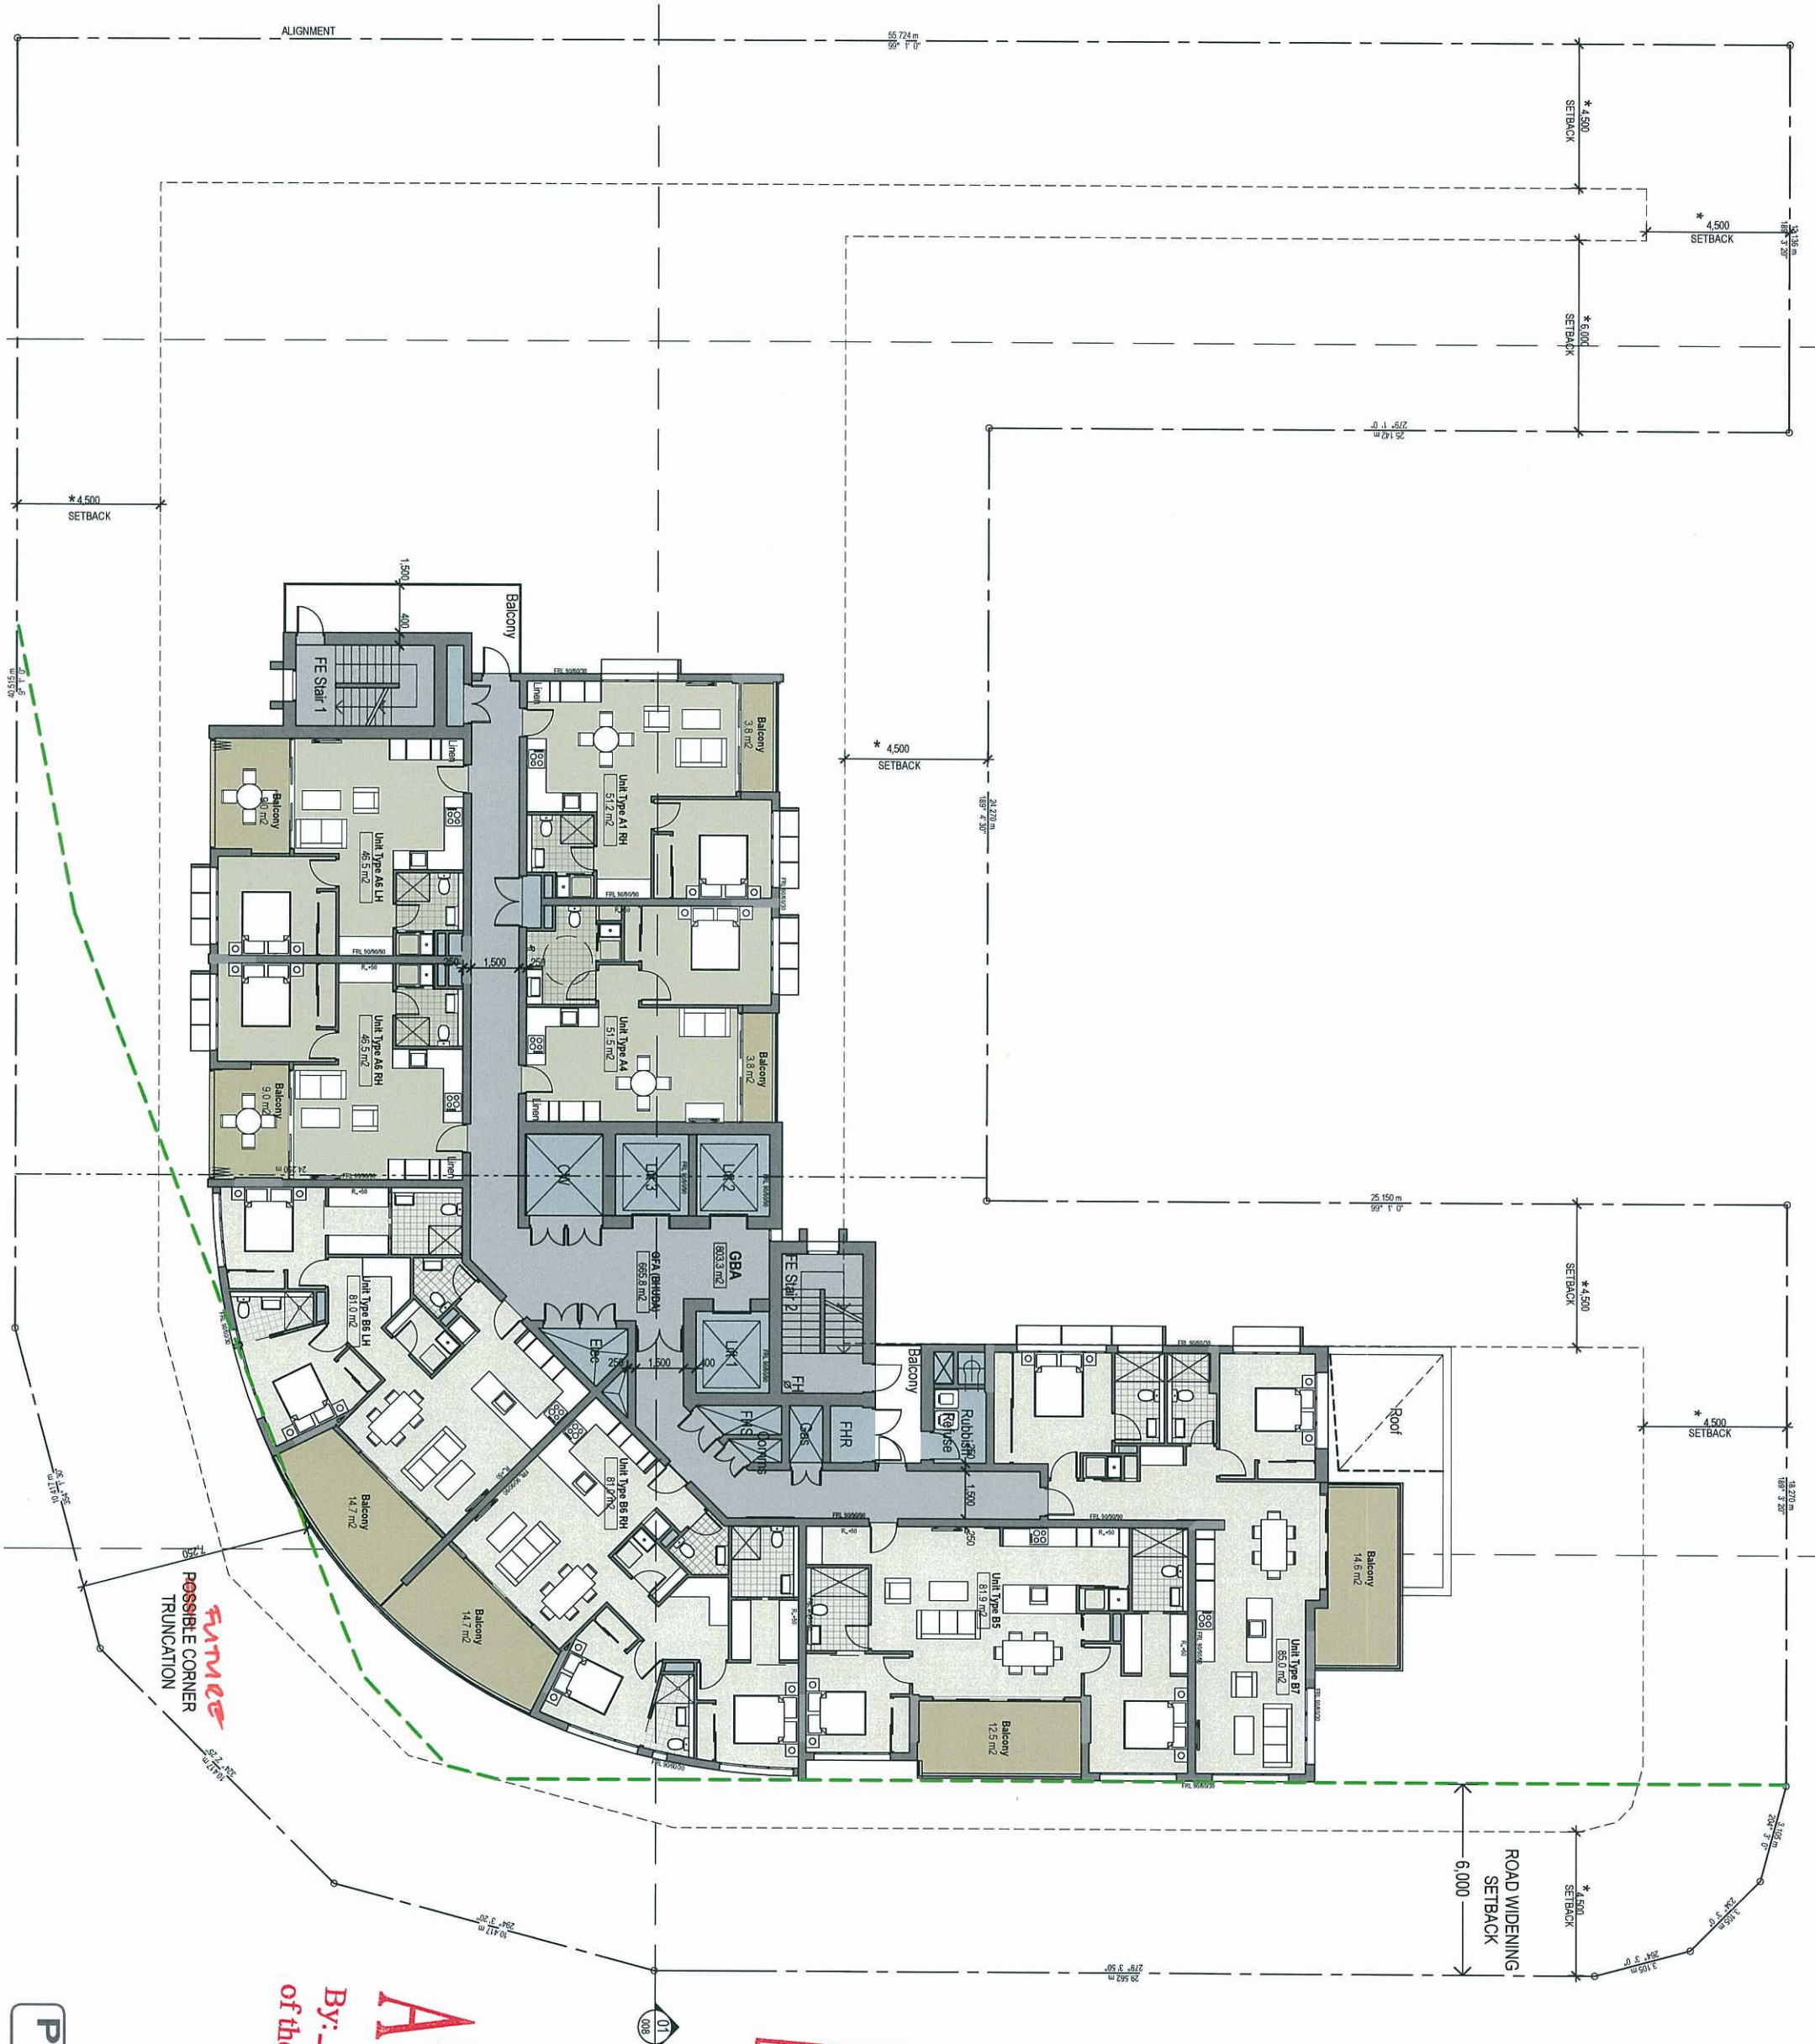

LEGEND

- SETBACK
- ROAD WIDENING SETBACK

CAMPBELL STREET

A MENDED IN RED
14 APR 2011
By: *Peta McCulloch* (name)
of the ULDA

PLANS AND DOCUMENTS
referred to in the ULDA
APPROVAL dated 15/14/2011

PRELIMINARY
NOT FOR CONSTRUCTION

PROPOSED RESIDENTIAL DEVELOPMENT, CAMPBELL STREET, MAYNE ROAD & HAZELMOUNT STREET, BOWEN HILLS

■ TYP. LEVELS 25-27 FLOOR PLAN

METRO PROPERTY DEVELOPMENT PTY LTD

ML Design Pty Ltd
ACN 100 492 304
ABN 89 159 048 228

Plot Date: 8/04/2011
File Path: teamwork\BHSVR10\METRO004_Layout




SCALE: 1:100 @ A1

APPROVED FOR ISSUE: PL 07/04/2011 ©

A-DA-019-F JOB NO: METR0004



architecture | master planning | urban design | interior design

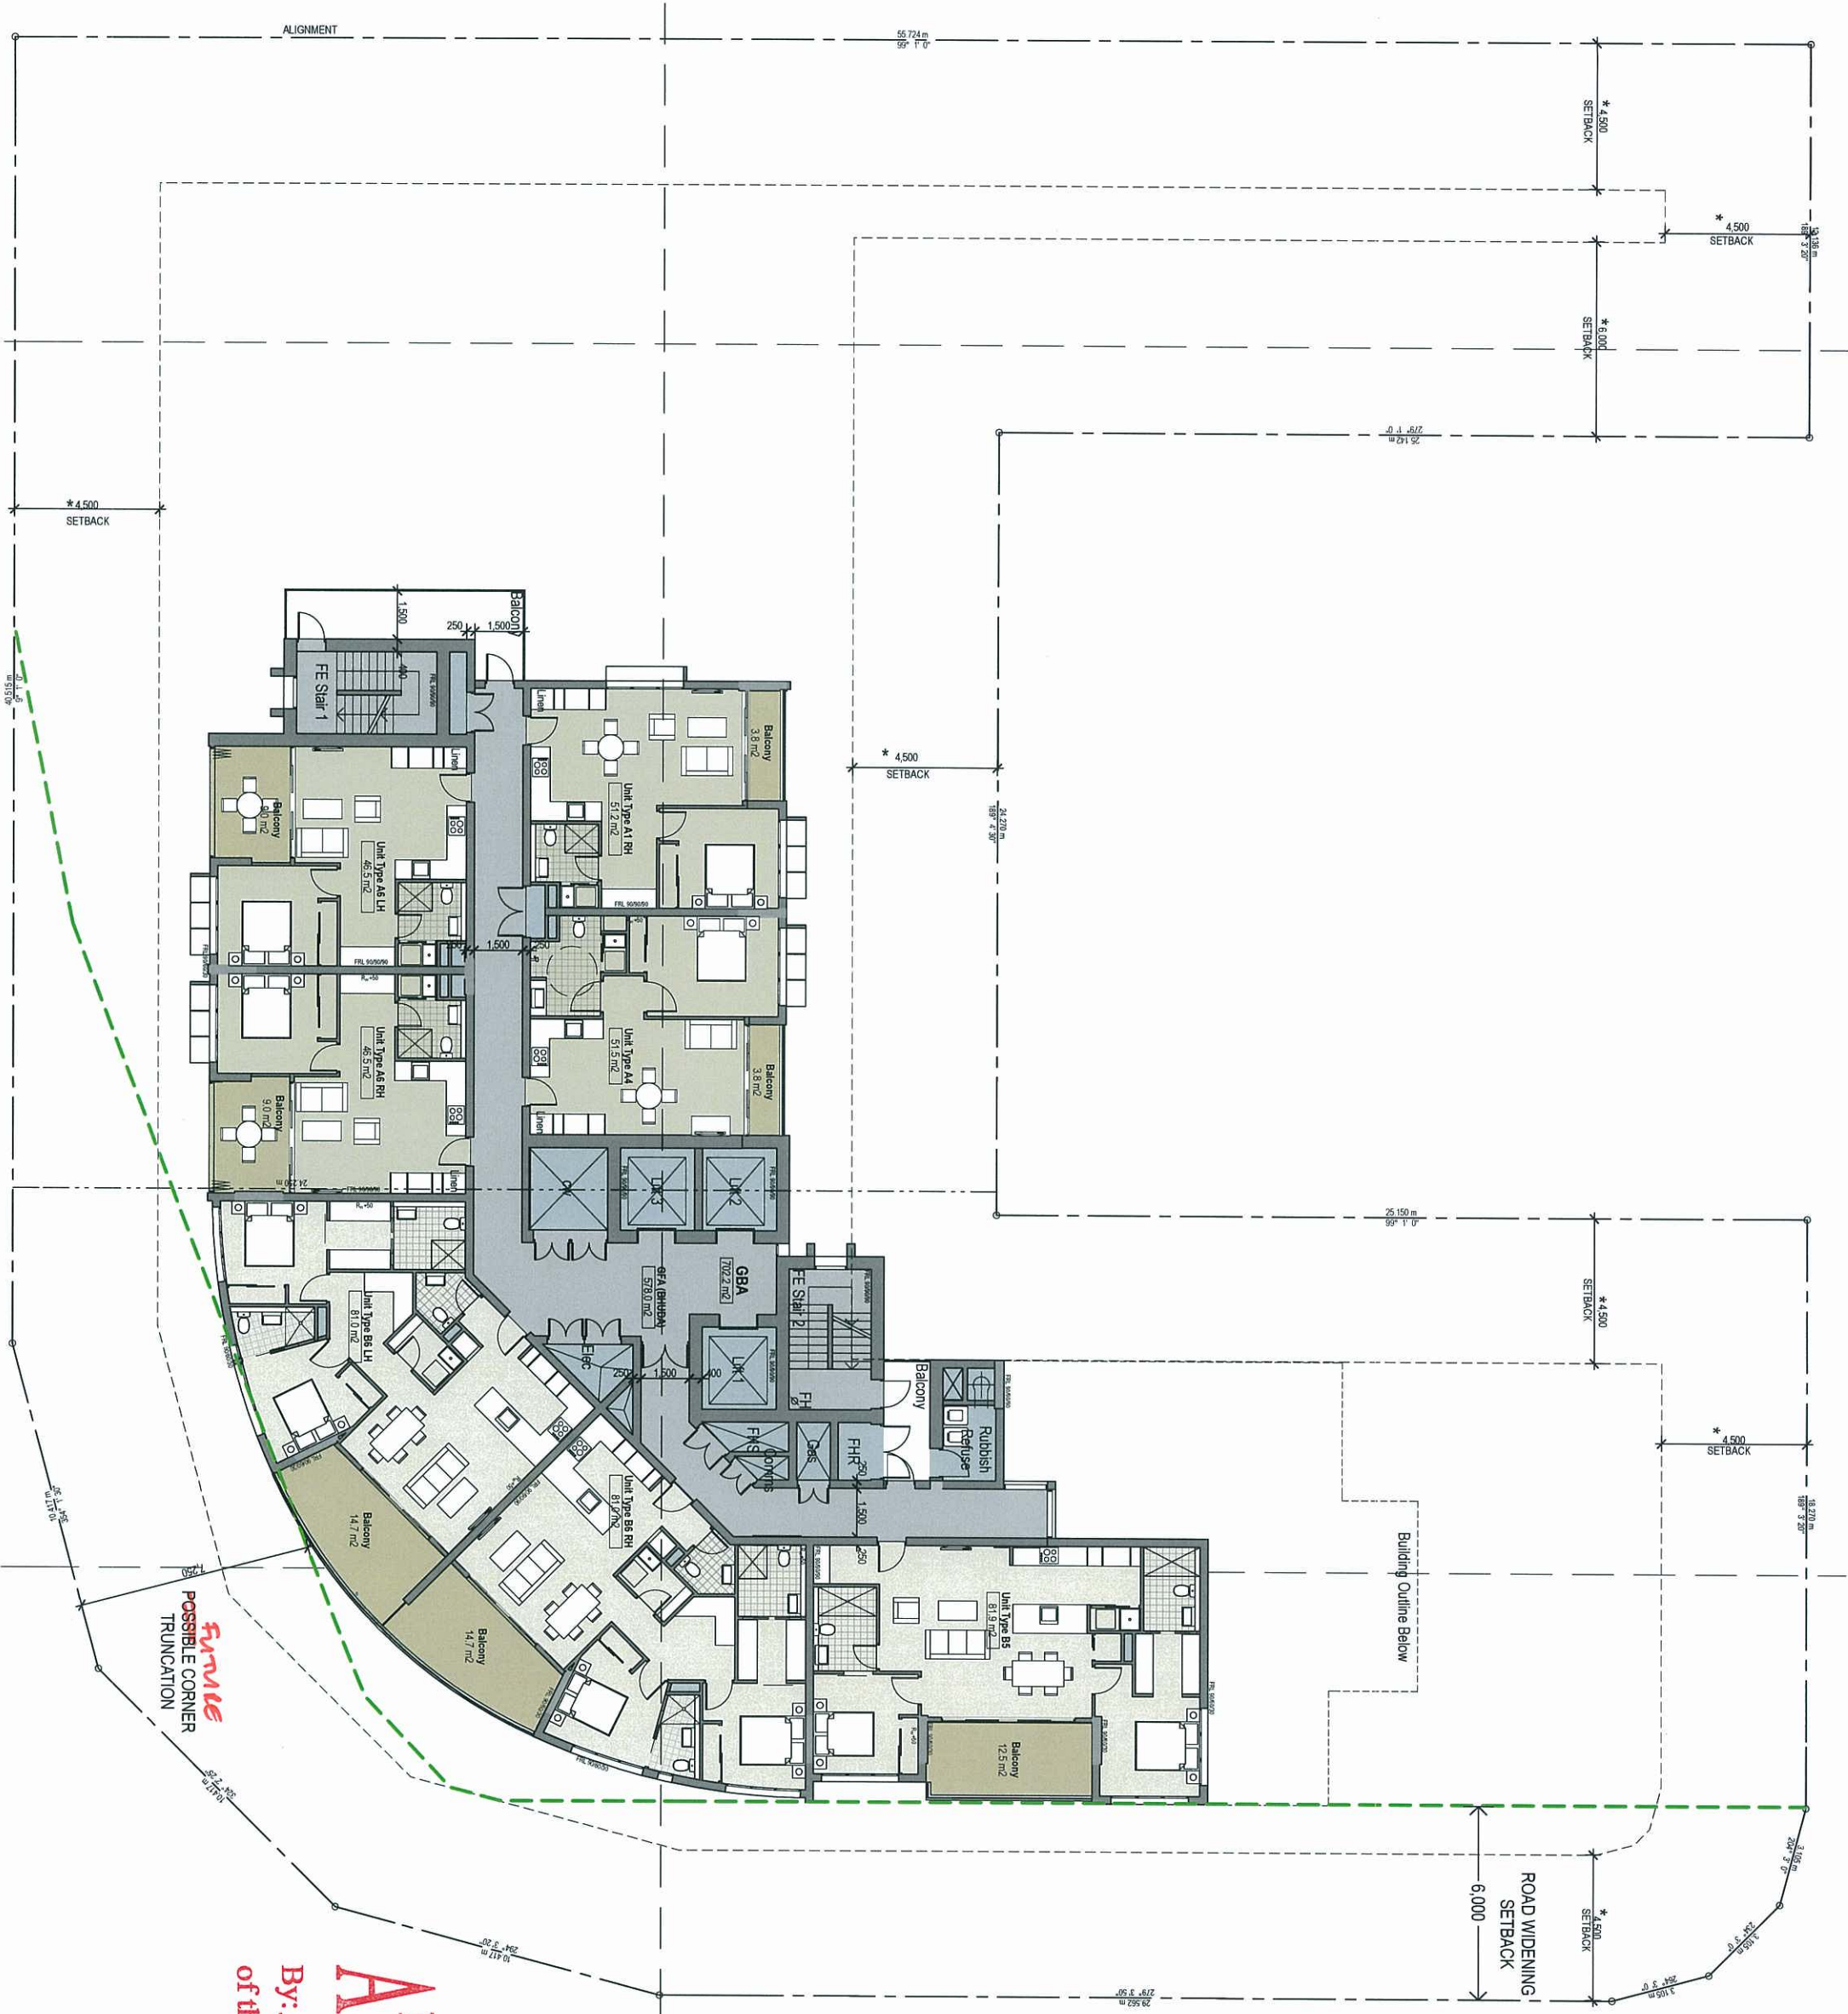

firm
POSSIBLE CORNER
TRUNCATION

LEGEND

- SETBACK
- ROAD WIDENING SETBACK

CAMPBELL STREET

PLANS AND DOCUMENTS
referred to in the ULDA
APPROVAL dated 15 / 4 / 2011

AMENDED IN RED
14 APR 2011
By: *Perrin McCullough* (name)
of the ULDA

PRELIMINARY
NOT FOR CONSTRUCTION

PROPOSED RESIDENTIAL DEVELOPMENT, CAMPBELL STREET, MAYNE ROAD & HAZELMOUNT STREET, BOWEN HILLS

■ TYP. LEVELS 28-29 FLOOR PLAN

METRO PROPERTY DEVELOPMENT PTY LTD


ML Design Pty Ltd
ACN 100 492 304
ABN 89 159 048 228
Plot Date: 8/04/2011
File Path: framework\BENESVR 10\METR0004_Layou



SCALE: 1:100 @ A1

APPROVED FOR ISSUE: PL 07/04/2011 ©

A-DA-020-G JOB NO: METR0004

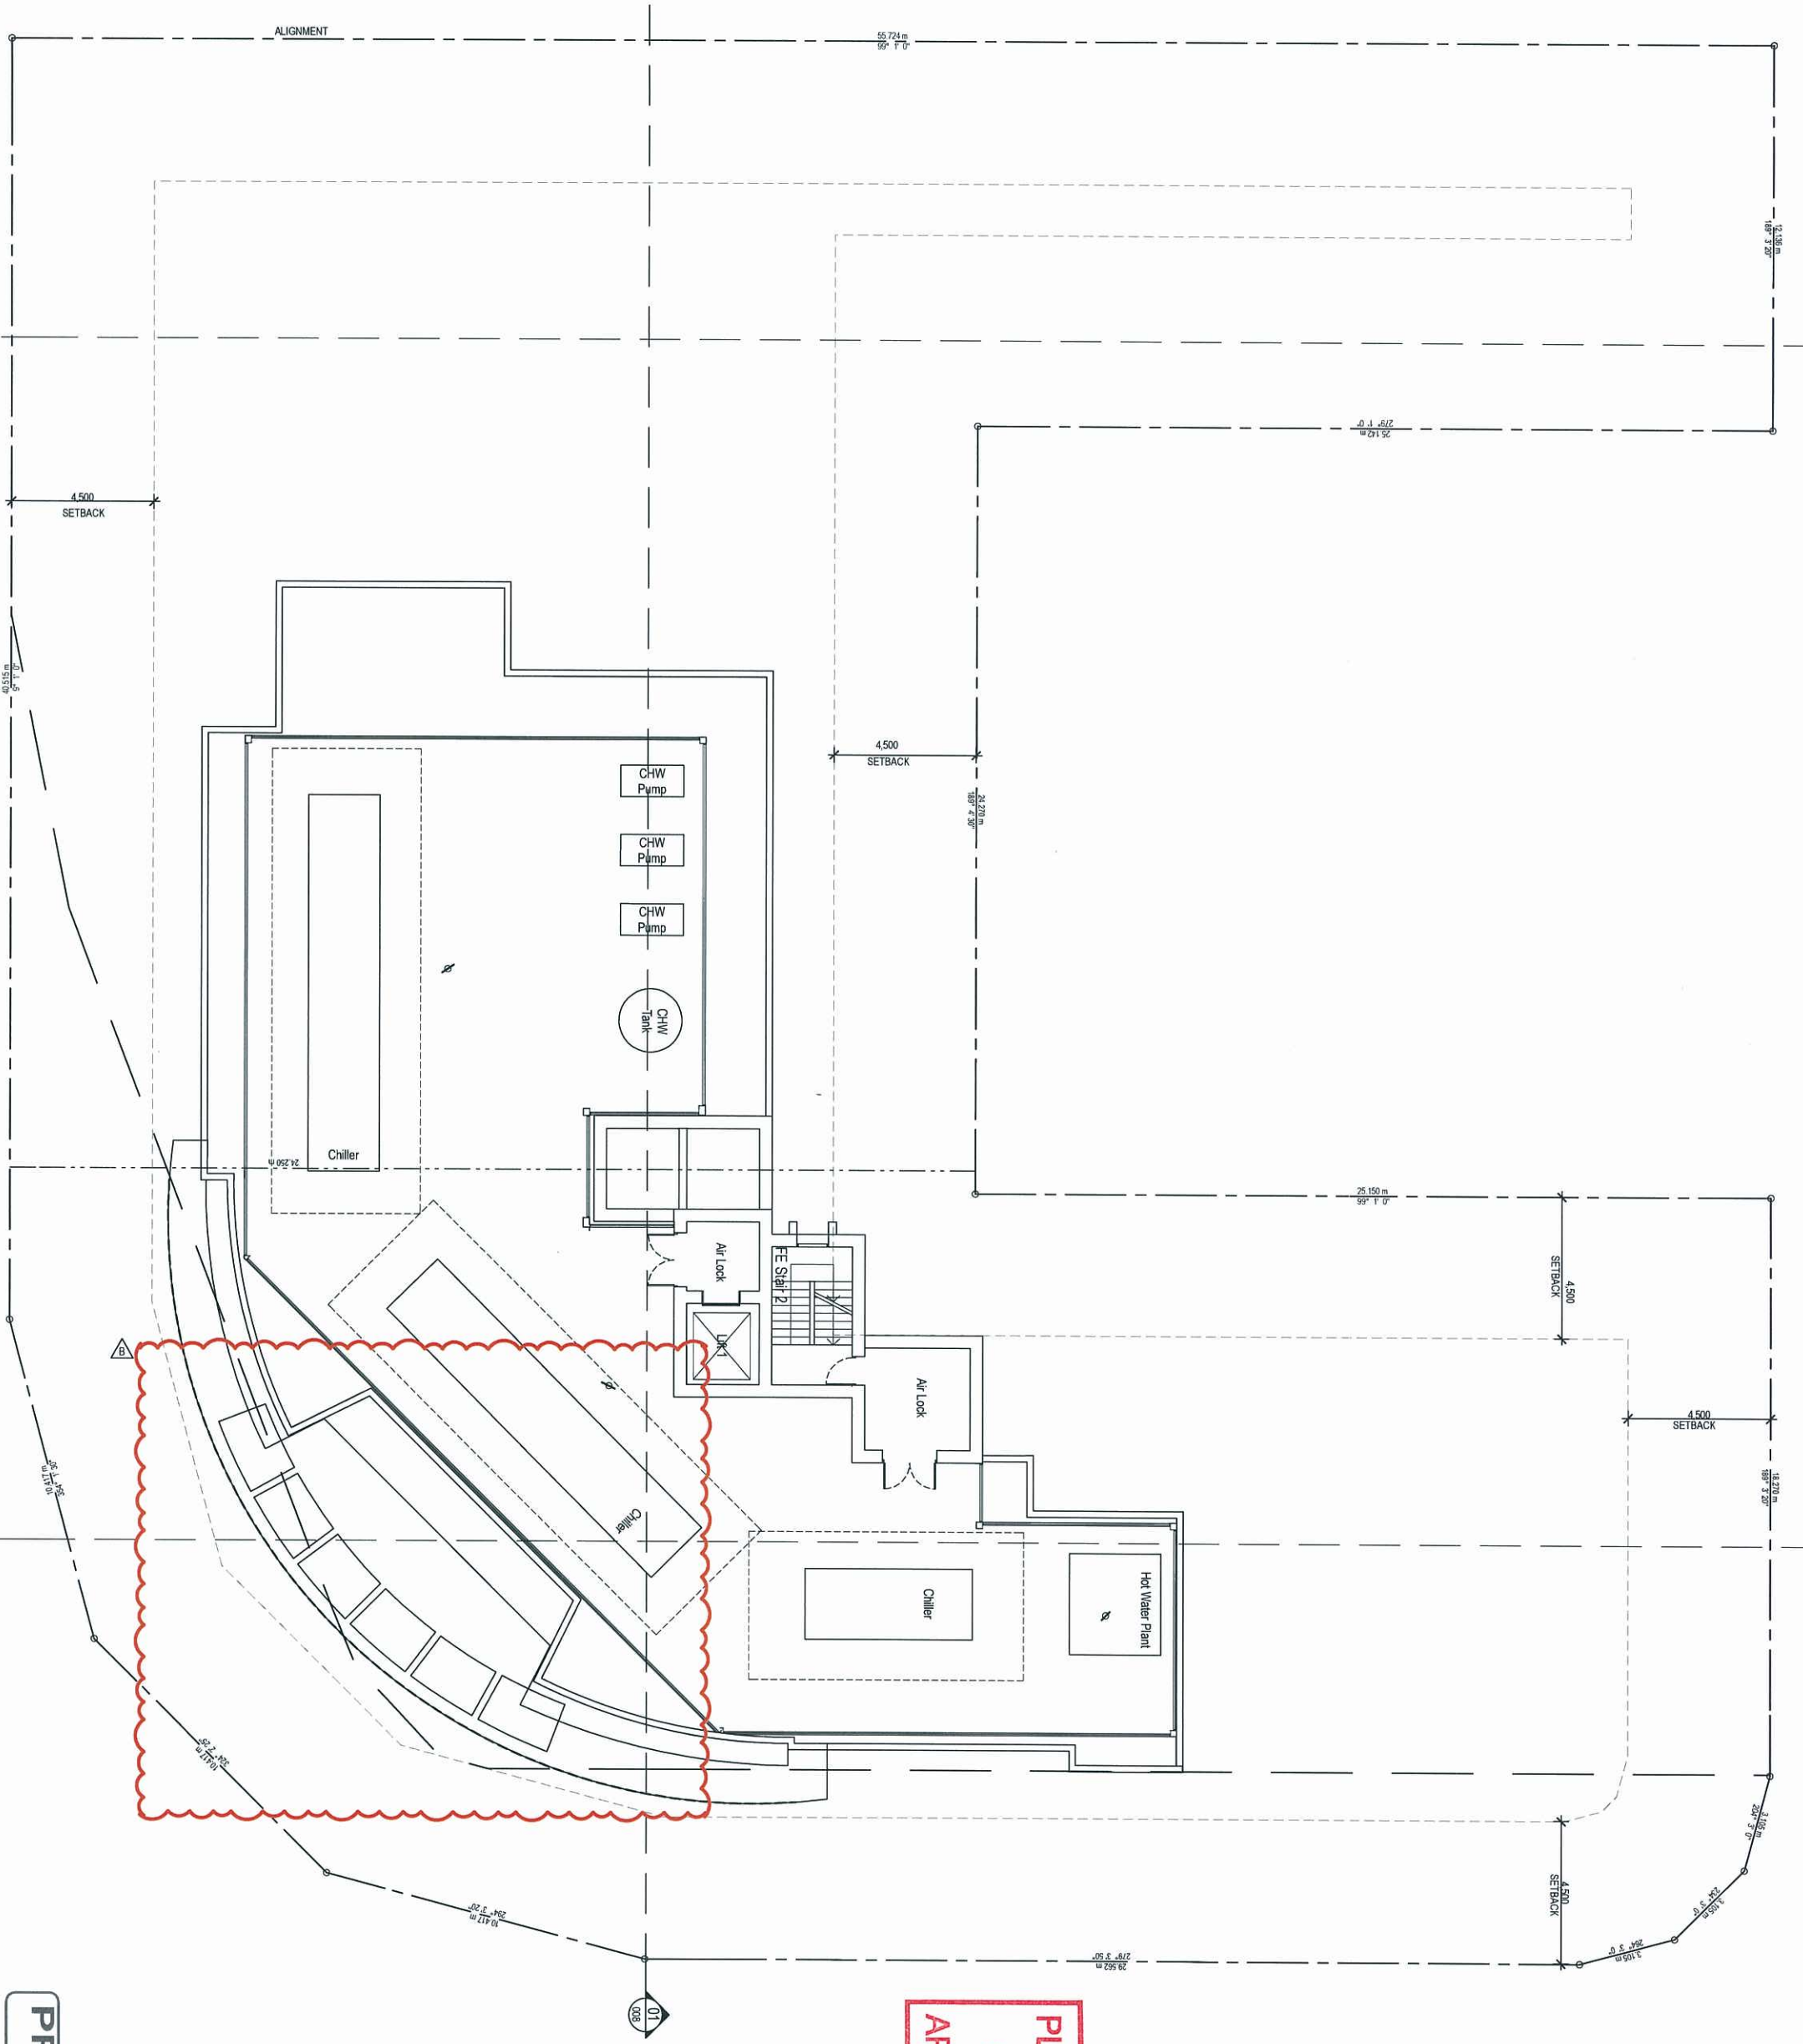

PRELIMINARY
NOT FOR CONSTRUCTION

PLANS AND DOCUMENTS
referred to in the ULDA
APPROVAL dated 15 / 4 / 2011

PROPOSED RESIDENTIAL DEVELOPMENT, CAMPBELL STREET, MAYNE ROAD & HAZELMOUNT STREET, BOWEN HILLS

■ ROOF PLAN

METRO PROPERTY DEVELOPMENT PTY LTD

ML Design Pty Ltd
ACN 100 492 304
ABN 89 159 048 228

Plot Date: 8/04/2011
File Path: teamwork\BEN\SVR10\METRO0004_Layout



SCALE- 1:100 @ A1



APPROVED FOR ISSUE: PL

29/11/2010 ©

A-DA-021-B JOB NO: METR0004



PLANS AND DOCUMENTS
referred to in the ULDA
APPROVAL dated 15/4/2011

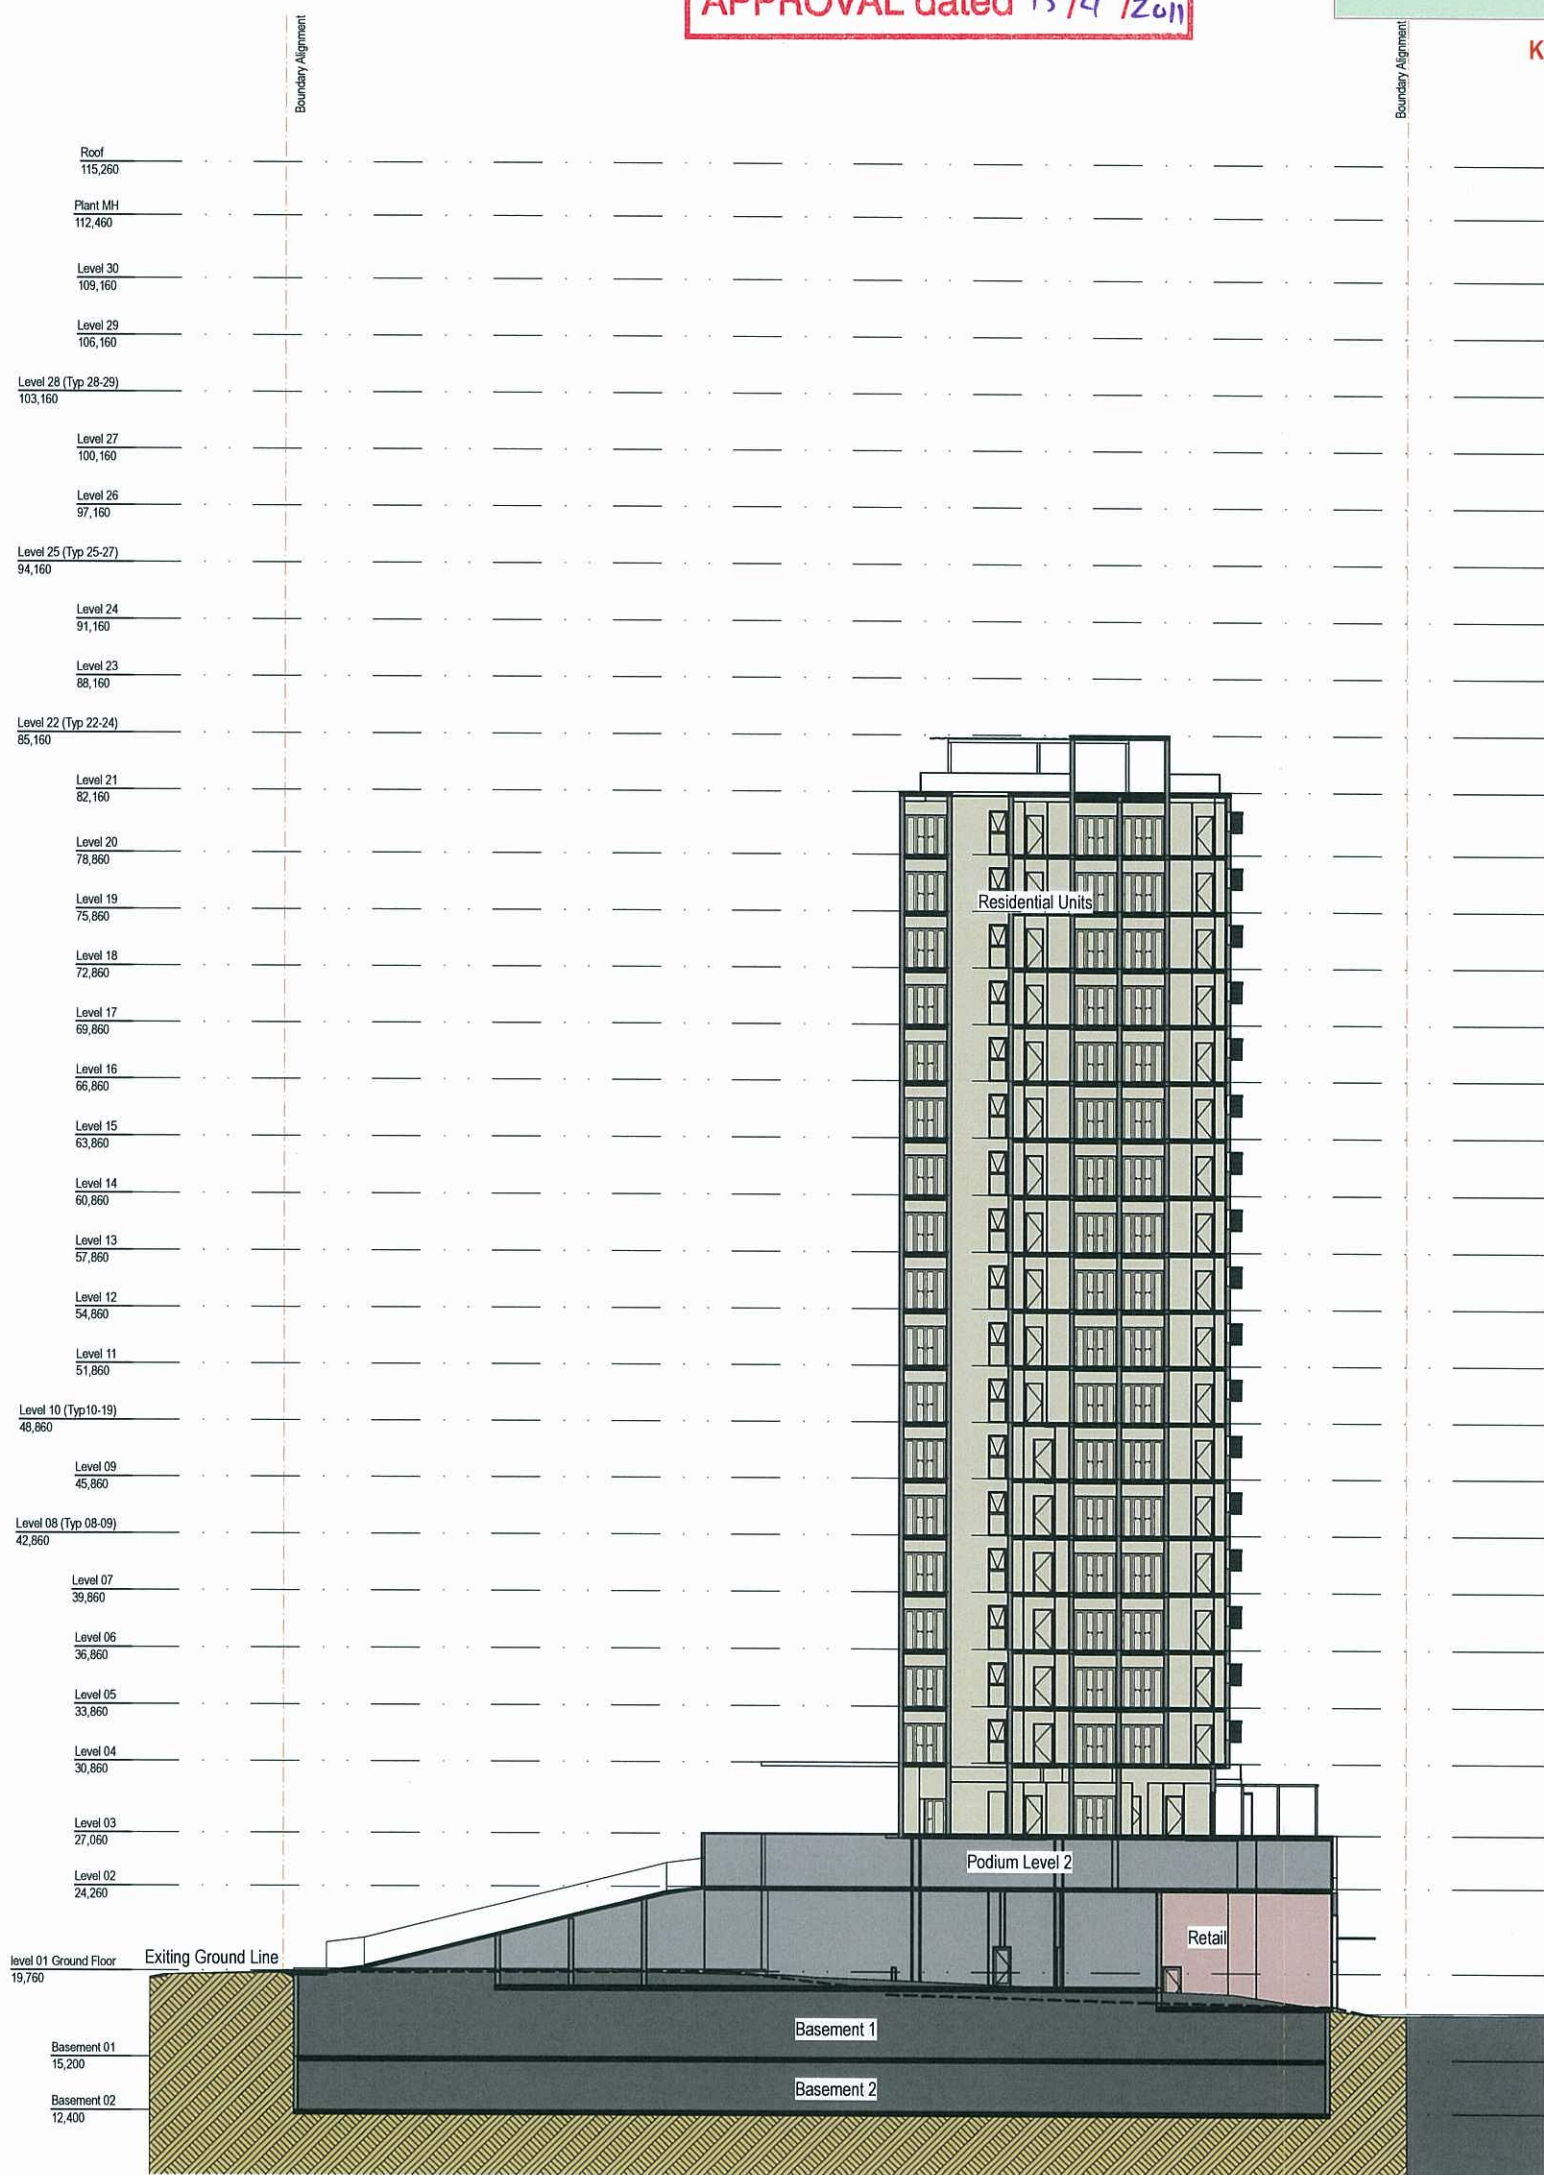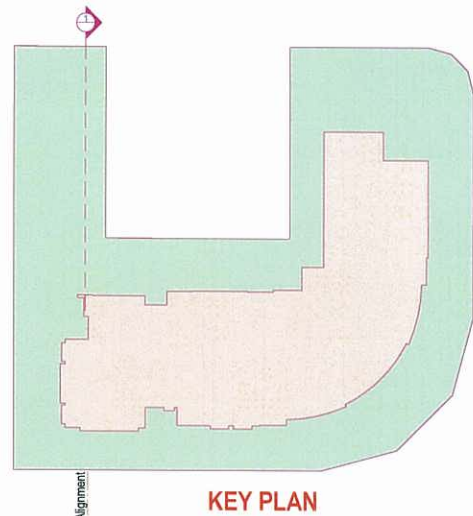

PROPOSED RESIDENTIAL DEVELOPMENT, CAMPBELL STREET, MAYNE ROAD & HAZELMOUNT STREET, BOWEN HILLS

SECTIONS - SHEET 1

METRO PROPERTY DEVELOPMENT PTY LTD