

PLANS AND DOCUMENTS
referred to in the PDA APPROVAL

14 JUN 2016

MEDQ


GLASSWOOL CEILING BATTS
R 3.5 ON CEILING BETWEEN
ROOF TRUSSES. SARKING
UNDER ROOF SHEETING

003
ELEV 2

003

ELEV 3

003
ELEV 4

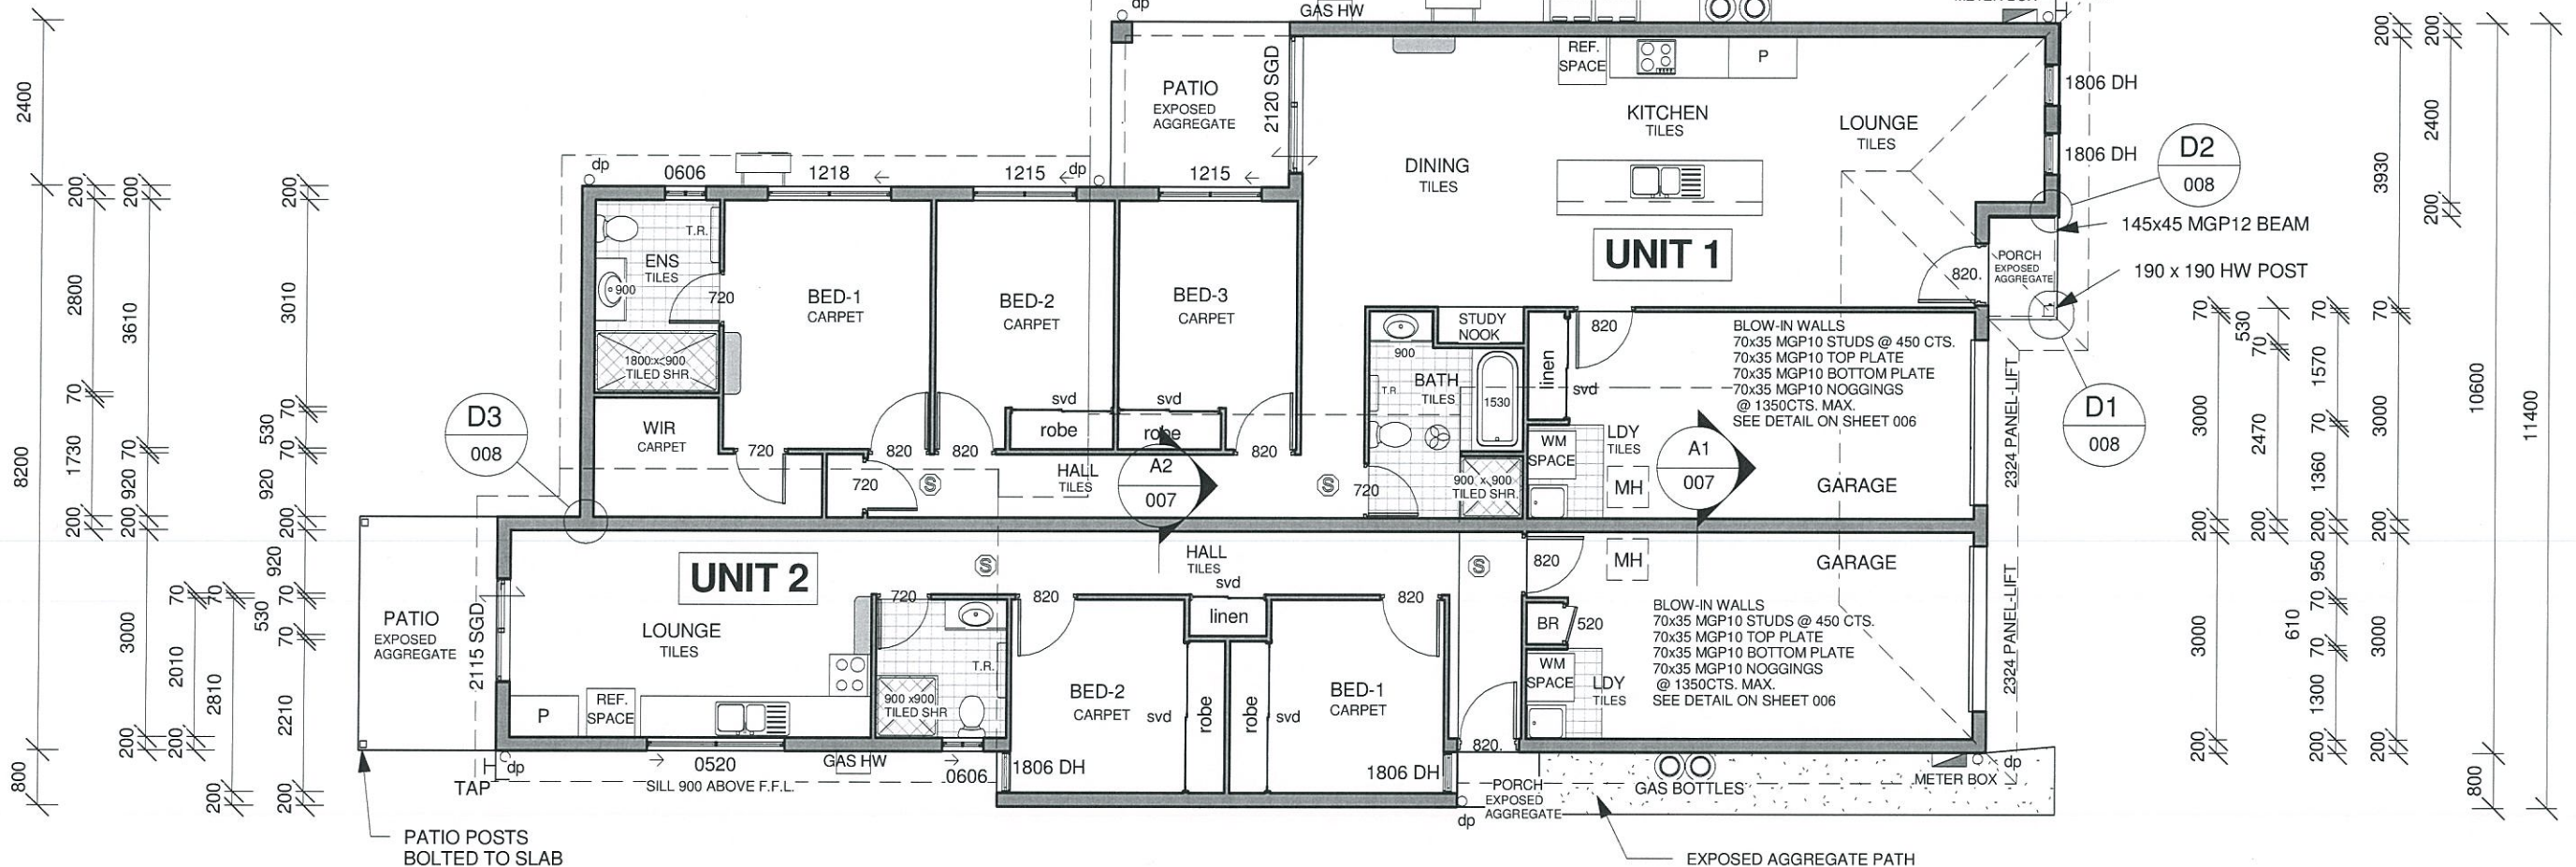

WINDOW AND SGD SCHEDULE			
Description	Height	Width	Qty.
2120 SGD	2100	2000	1
2115 SGD	2100	1500	1
1806 DH	1800	600	4
1218	1200	1800	1
1215	1200	1500	2
0606	600	600	2
0520	500	2000	1

FLOOR SCHEDULE UNIT 1		FLOOR SCHEDULE UNIT 2	
Description	Area	Description	Area
LIVING	106.96 m ²	LIVING	54.98 m ²
GARAGE	20.77 m ²	GARAGE	22.11 m ²
PATIO	6.24 m ²	PATIO	6.80 m ²
PORCH	1.50 m ²	PORCH	0.96 m ²
135.47 m ²		84.85 m ²	

ELEV 1

003

GYPSOCK LINING ALL BLOCK WALLS EXCEPT GARAGE

Ⓢ DENOTES SMOKE DETECTOR

Ⓜ MECHANICAL VENTILATION IN
ACCORDANCE WITH BCA PART 3.8.5

REV	DATE	AMENDMENT	REV	DATE	AMENDMENT
A	24-10-13				
B	7-11-13				
C	20-11-13	CONSTRUCTION DWG			

COPYRIGHT

THIS DRAWING IS THE COPYRIGHT
OF JOE GEDOUN HOMES. IT MAY
NOT BE COPIED IN FULL OR PART
WITHOUT THE WRITTEN CONSENT
OF THE JOE GEDOUN HOMES.






**GEDOUN
CONSTRUCTIONS** PTY LTD

QBSA LIC No 23628
PO BOX 1138 TOWNSVILLE QLD. 4810
Ph. (07) 4721 5555 Fax (07) 4721 5533

CLIENT
GEDOUN CONSTRUCTIONS
SITE ADDRESS
LOT 339 RIVEREDGE BOULEVARD
OONOONBA

TITLE FLOOR PLAN			
SCALE 1 : 100	WIND CATEGORY C 1		
DATE 8-10-13	DRAWN BY R. HENTSCHEL	JOB NUMBER GC 45/13	SHEET No. 002

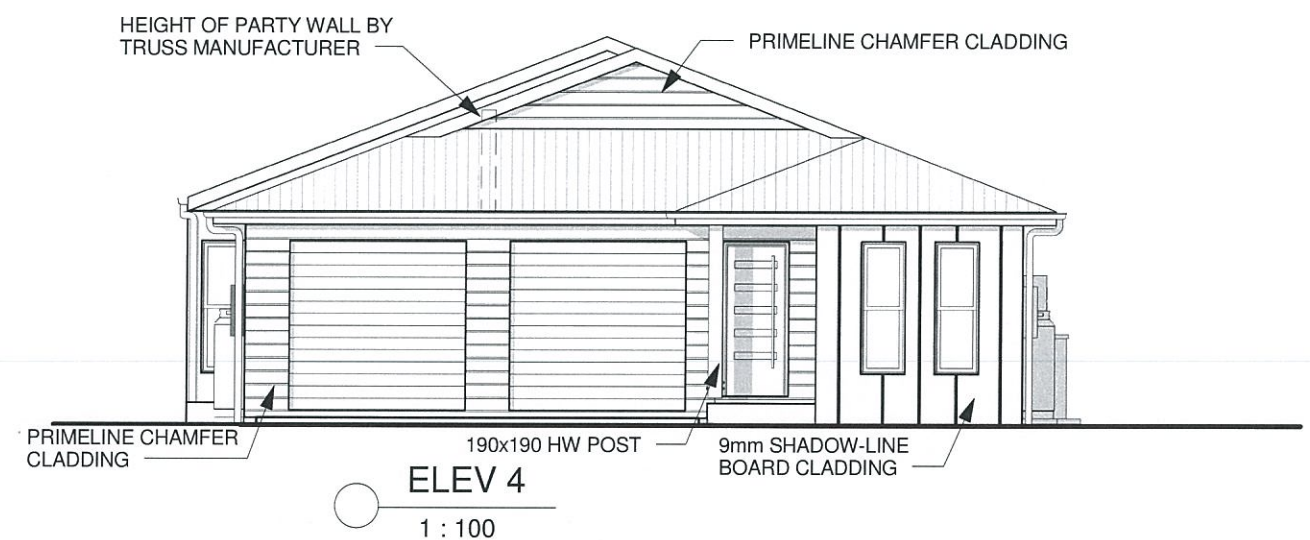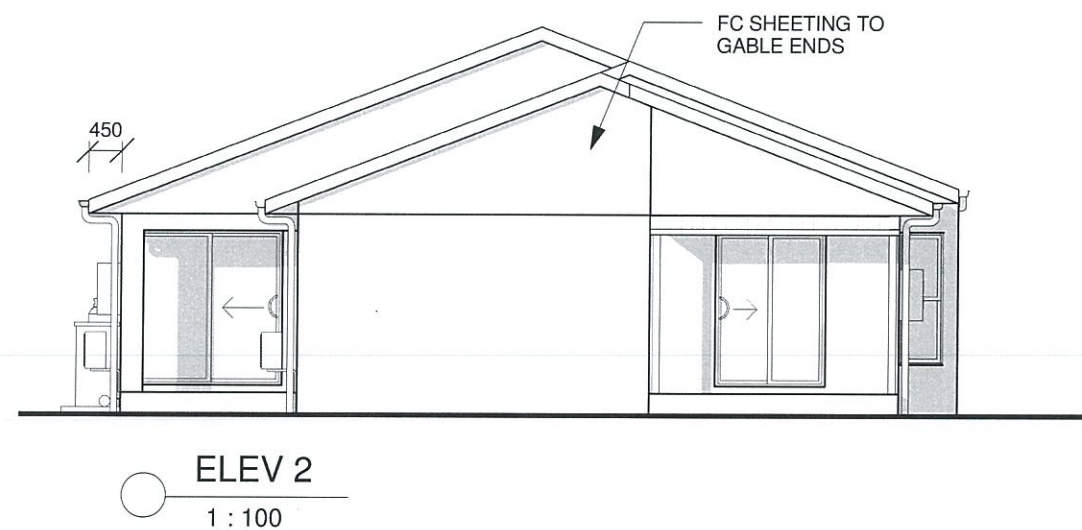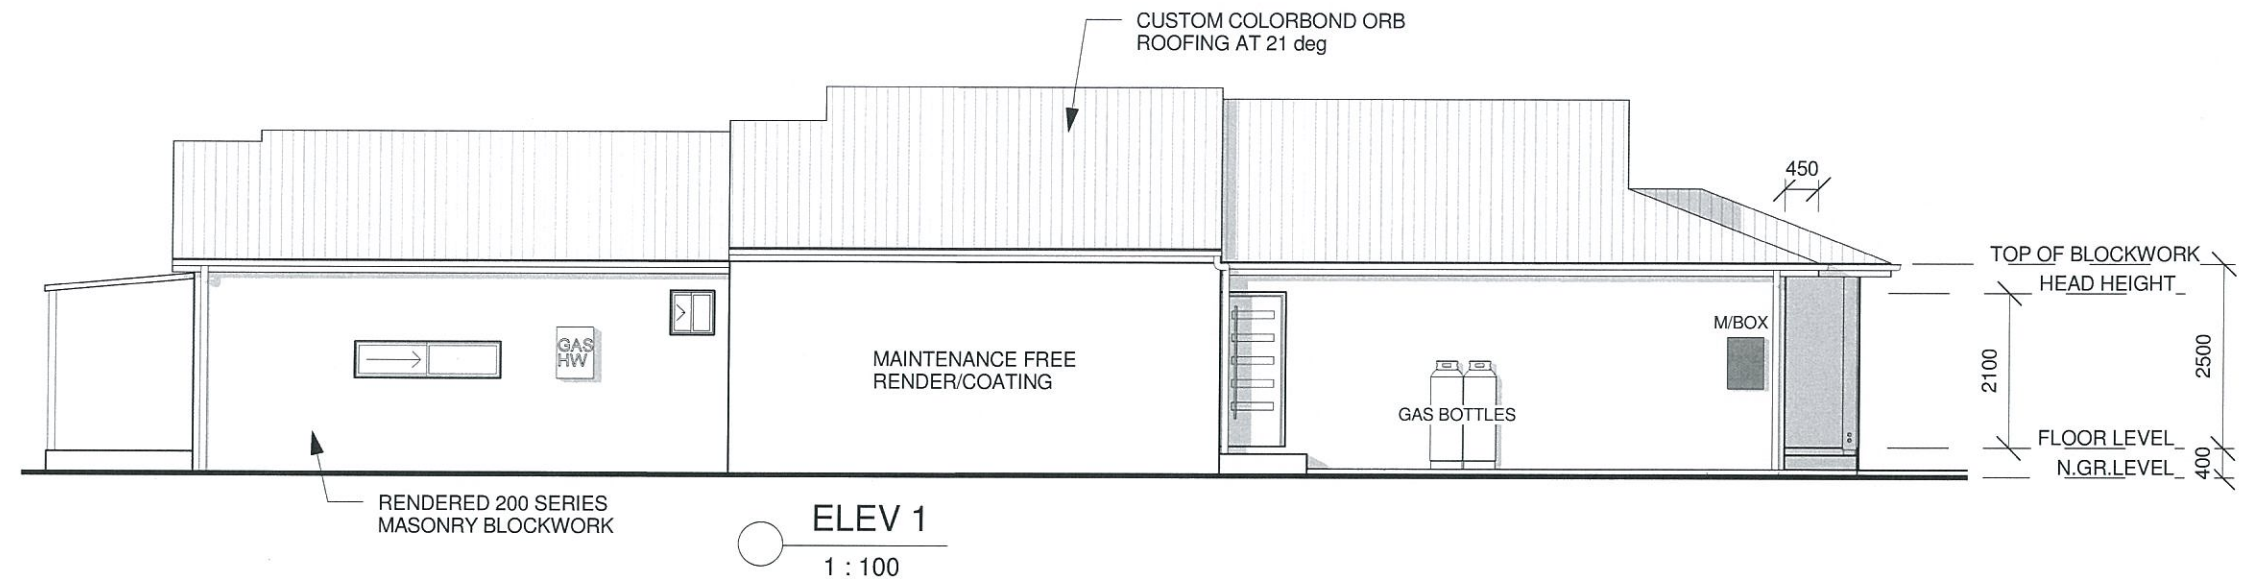

PLANS AND DOCUMENTS
referred to in the PDA APPROVAL

14 JUN 2016

MEDQ

REV	DATE	AMENDMENT	REV	DATE	AMENDMENT
A	24-10-13				
B	7-11-13				
C	20-11-13	CONSTRUCTION DWG			

COPYRIGHT

THIS DRAWING IS THE COPYRIGHT
OF JOE GEDOUN HOMES. IT MAY
NOT BE COPIED IN FULL OR PART
WITHOUT THE WRITTEN CONSENT
OF THE JOE GEDOUN HOMES.



**GEDOUN
CONSTRUCTIONS PTY LTD**

QBSA LIC No 23628
PO BOX 1138 TOWNSVILLE QLD. 4810
Ph. (07) 4721 5555 Fax (07) 4721 5533

CLIENT
GEDOUN CONSTRUCTIONS
SITE ADDRESS
LOT 339 RIVEREDGE BOULEVARD
OONOONBA

TITLE ELEVATIONS			
SCALE 1 : 100	WIND CATEGORY C 1		
DATE 8-10-13	DRAWN BY R. HENTSCHEL	JOB NUMBER GC 45/13	SHEET No. 003