


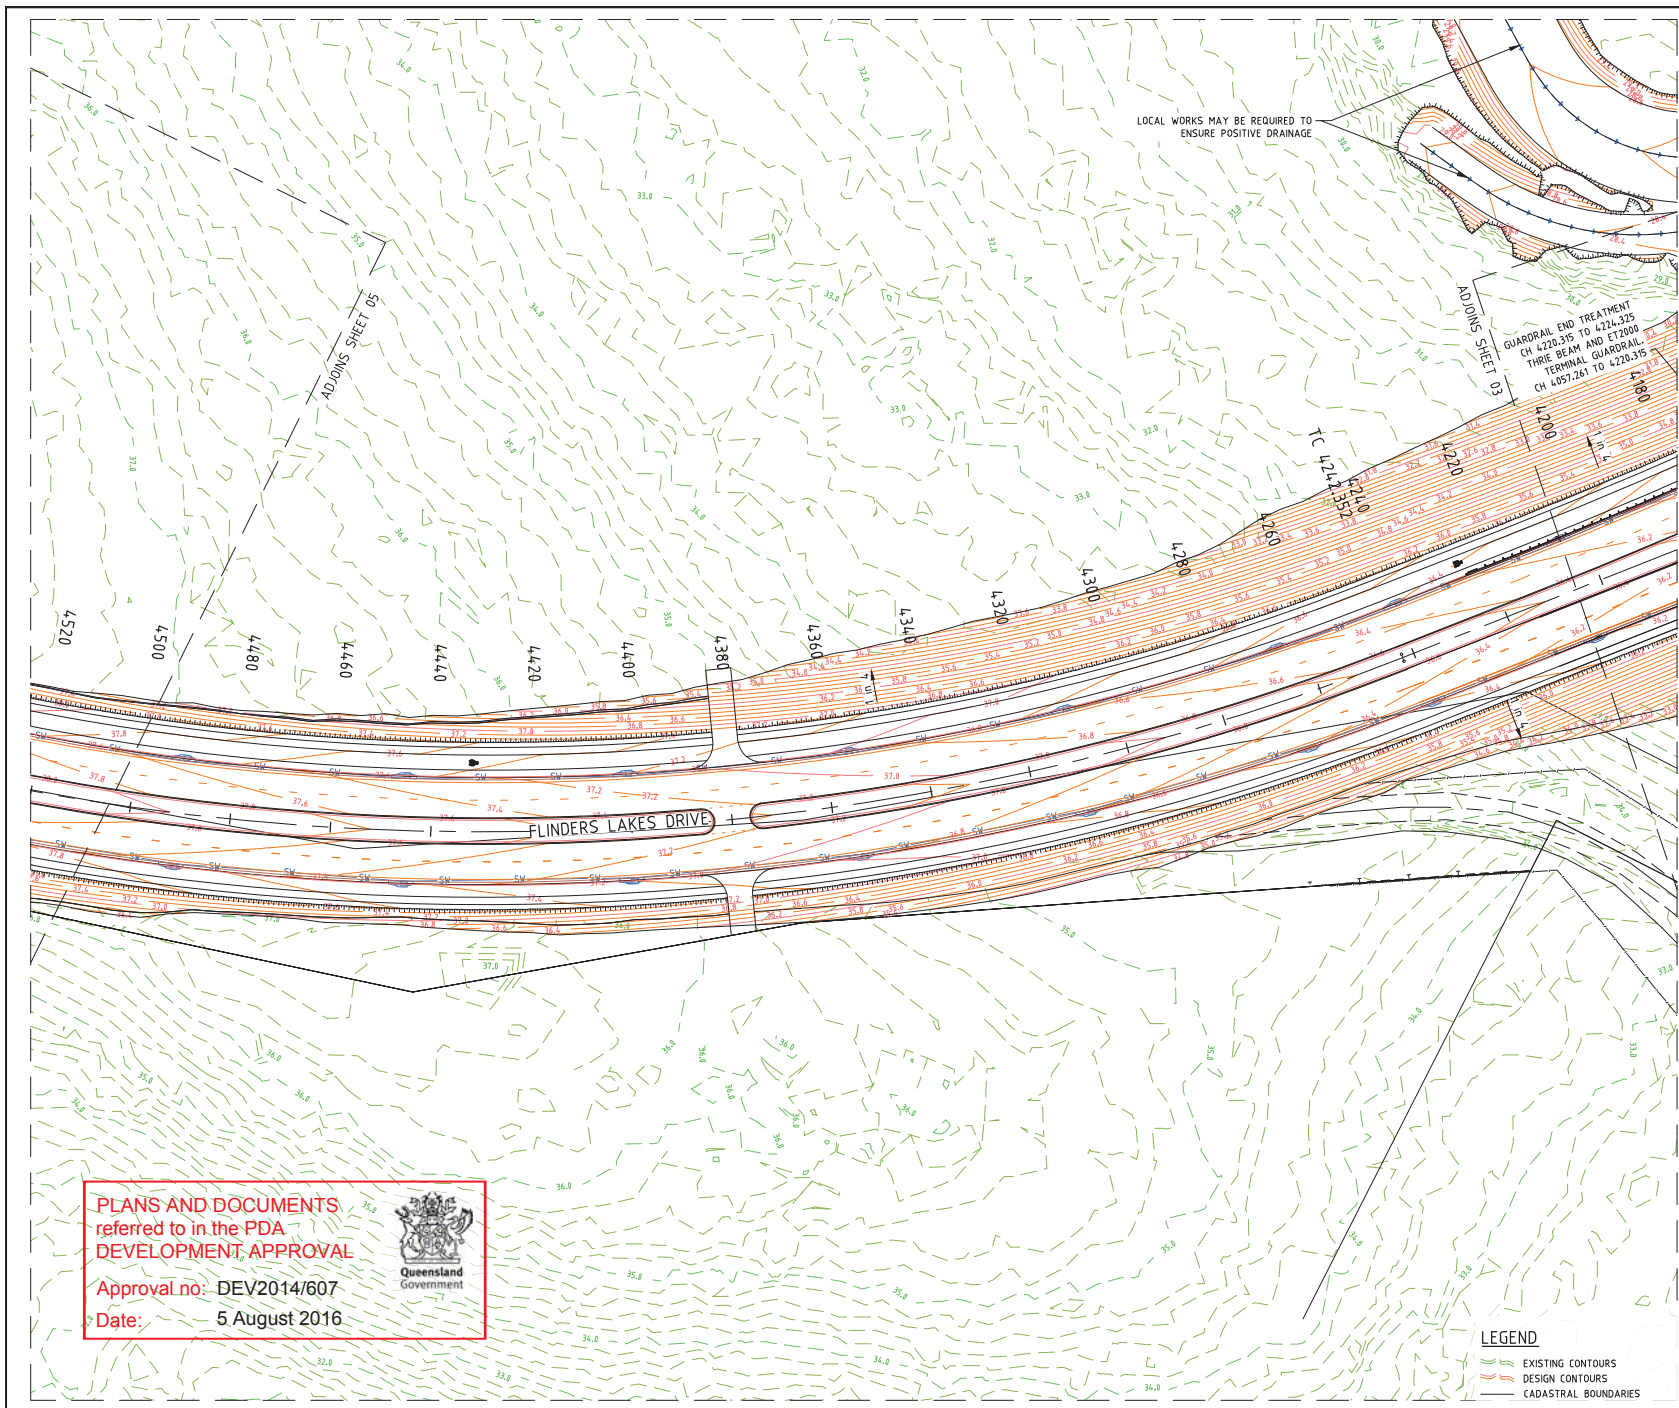

DESIGNED PP	DRAWN CYM
APPROVED <i>[Signature]</i>	RPED 4706 DATE 05-09-
DRAWING NUMBER	
23300-BOL 1-11-103	
AMEN	



PROJECT NAME

FLINDERS

PRELIMINARY ENGINEERING
EXTERNAL ROADWORKS
ULTIMATE

CLIENT

PACIFIC INTERNATIONAL

0 5 10 15 20 25m
Scale 1:500 - A1 (1:1000 - A3)

ISSUES	DATE
TENDER	
COUNCIL	
CONSTRUCTION	

	DATE	AMENDMENT
F	20-06-16	DESIGN AMENDED
E	11-06-16	DESIGN AMENDED
D	15-01-16	DESIGN AMENDED
C	18-03-16	DESIGN AMENDED - PROJECT TEAM ISSUE
B	15-09-16	CON ISSUE
A	16-07-16	PROJECT TEAM ISSUE

PREPARED BY: [Signature] DATE: 05-09-16

COPYRIGHT IS VESTED IN MORTONS URBAN SOLUTIONS AND
WRITTEN CONSENT IS REQUIRED PRIOR TO REPRODUCTION.
COPYRIGHT MORTONS URBAN SOLUTIONS 2000 .
DO NOT SCALE FROM THIS DRAWING.

ALL DRAWINGS ARE TO BE READ IN CONJUNCTION
WITH 001-NOTES AND 002-LEGEND

ASSOCIATED CONSULTANTS

Stephen Hosking Surveys Pty Ltd

DRAWING TITLE

ROADWORKS AND DRAINAGE
PLAN
SHEET 04

MORTONS
urbansolutions
Urban & Regional Planning
Civil Engineering
Project Coordination


MUS Pty Ltd T/As:
Mortons-Urban Solutions
ABN: 39 116 375 045
mortons@urbansolutions.net.au
www.urbansolutions.net.au
Tel: 07 5571 1099
Fax: 07 5571 1088

Postal Address
PO Box 2484
Southport QLD 4275
Gold Coast Office
Suite 9, 99 Short St
Southport QLD 4275

DESIGNED BY	DRAWN BY
PP	CTM

APPROVED BY: [Signature] DATE: 05-09-16

DRAWING NUMBER	REVISION
23300-ROL1-U-103	F

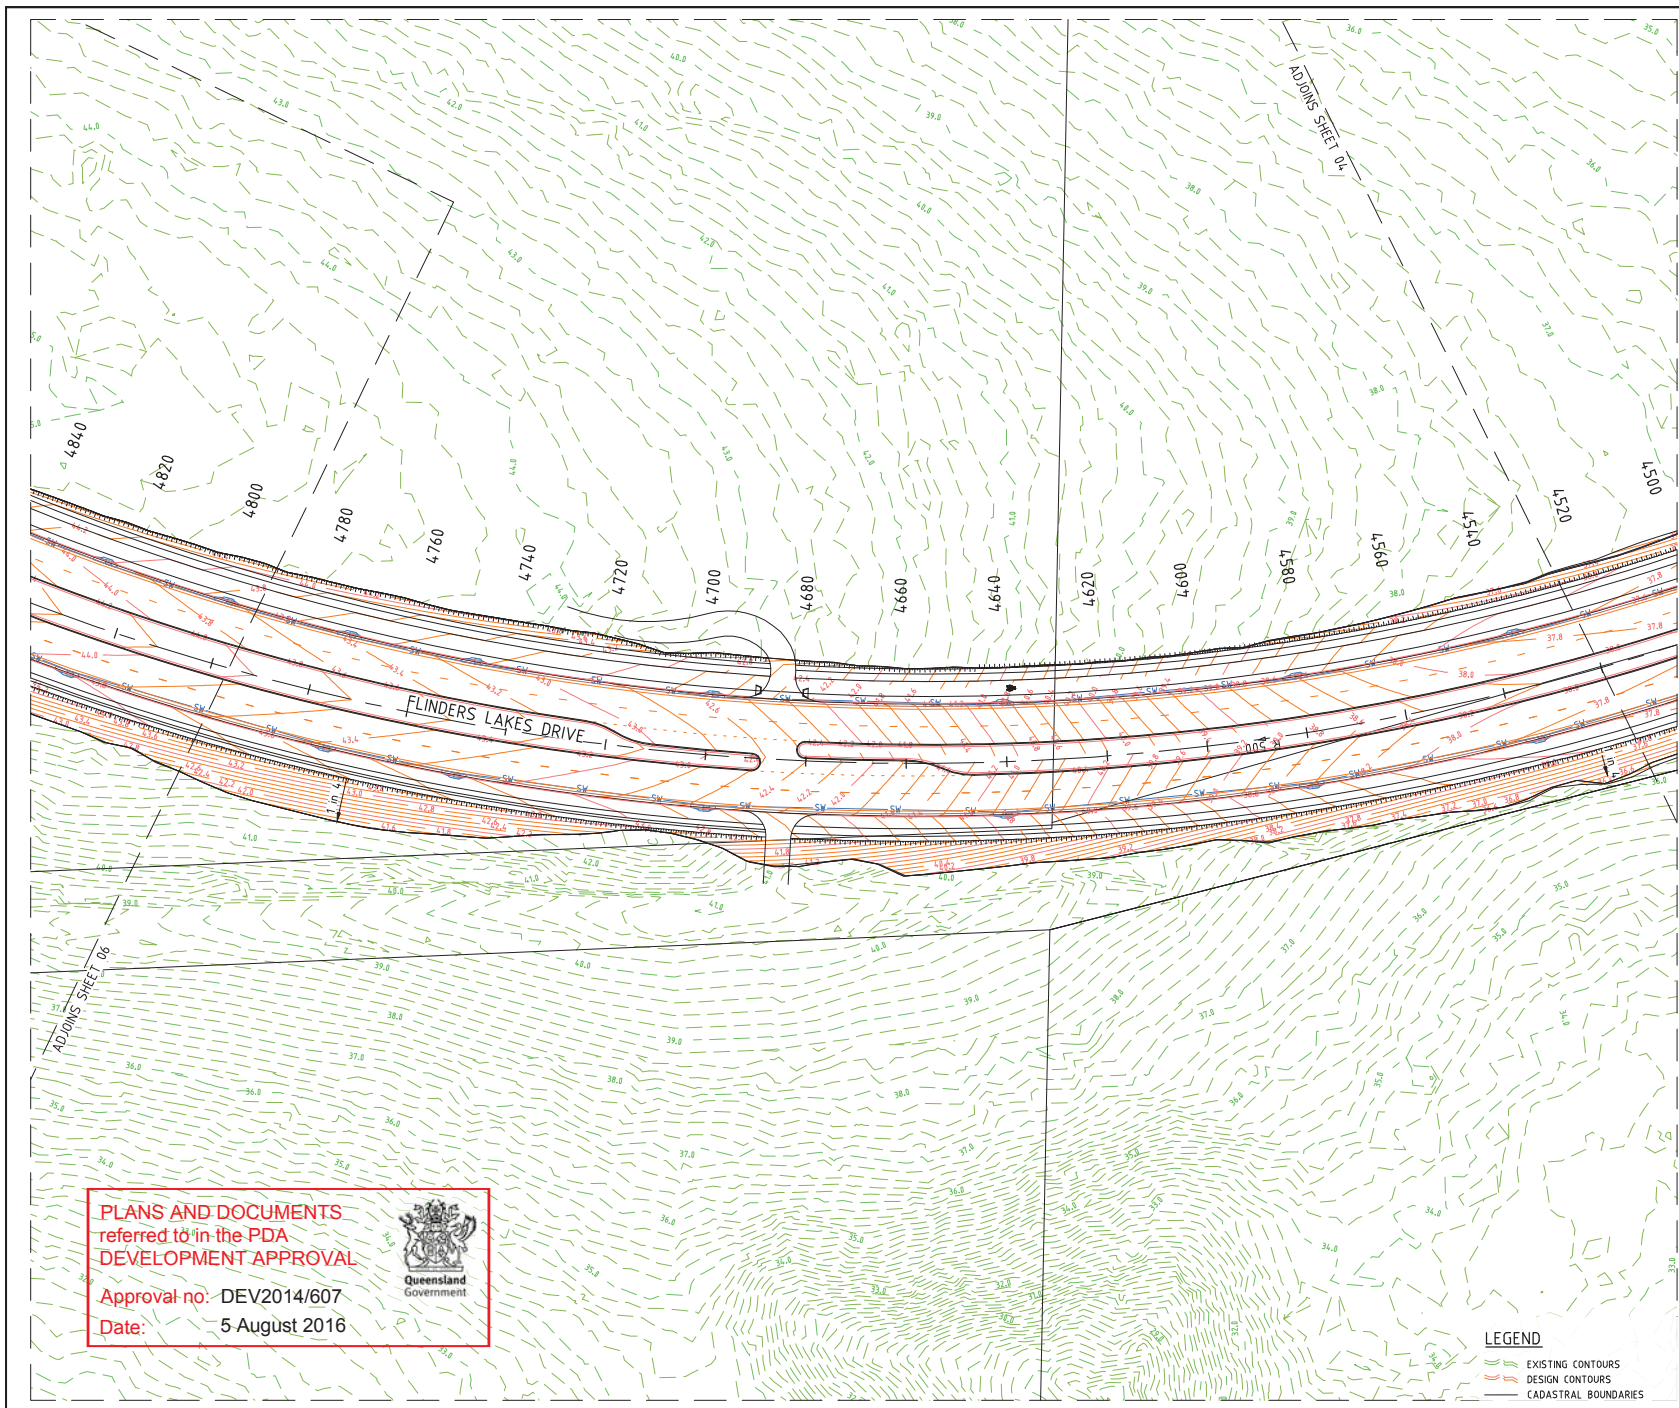

PROJECT NAME

PRELIMINARY ENGINEERING

EXTERNAL ROADWORKS

ULTIMATE

CLIENT

Scale 1:500 - A1 (1:1000 - A3)

ISSUES	DATE
TENDER	
COUNCIL	
CONSTRUCTION	

PRE DATE	AMENDMENT
F 20-06-16	DESIGN AMENDED
E 11-06-16	DESIGN AMENDED
D 15-01-16	DESIGN AMENDED
C 18-03-16	DESIGN AMENDED - PROJECT TEAM ISSUE
B 15-09-16	CON ISSUE
A 16-07-16	PROJECT TEAM ISSUE

COPYRIGHT IS VESTED IN MORTONS URBAN SOLUTIONS AND WRITTEN CONSENT IS REQUIRED PRIOR TO REPRODUCTION. COPYRIGHT MORTONS URBAN SOLUTIONS 2000. DO NOT SCALE FROM THIS DRAWING.

ALL DRAWINGS ARE TO BE READ IN CONJUNCTION WITH 001-NOTES AND 002-LEGEND

ASSOCIATED CONSULTANTS

Stephen Hosking Surveys Pty Ltd

DRAWING TITLE

ROADWORKS AND DRAINAGE

PLAN

SHEET 05

Urban & Regional Planning

Civil Engineering

Project Coordination

MUS Pty Ltd T/As:

Mortons-Urban Solutions

ABN 39 116 375 045

mortons@urbansolutions.net.au

www.urbansolutions.net.au

Tel: 07 5571 1099

Fax: 07 5571 1088

Postal Address

PO Box 2484


Southport QLD 4275

Gold Coast Office

Suite 9, 99 Short St

Southport QLD 4275

DESIGNED	PP	DRAWN	CYM
APPROVED		PPED	4704
DRAWING NUMBER		23300-ROL1-U-104	
DATE		05-09-16	
SHEET		F	

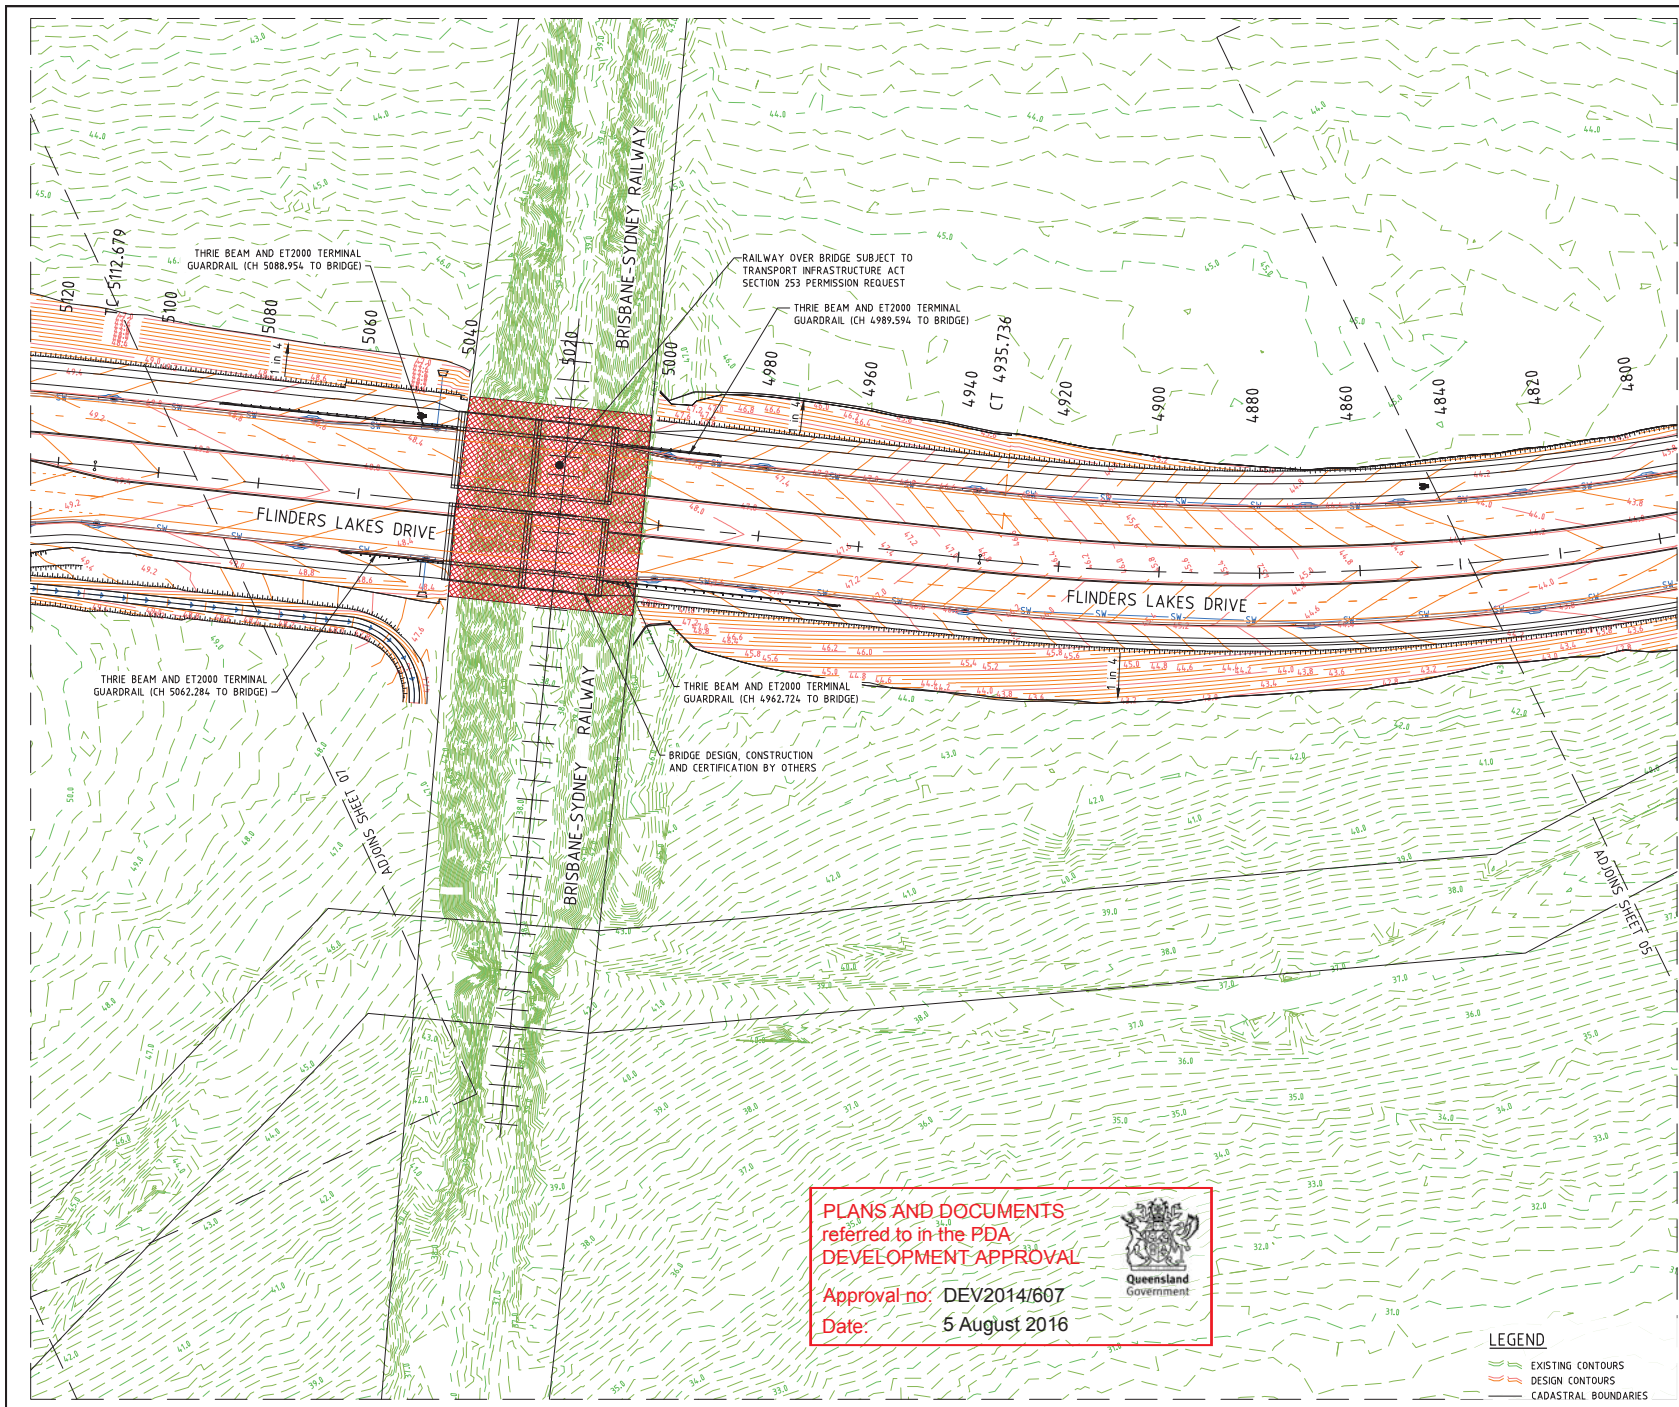

PLANS AND DOCUMENTS
referred to in the PDA
DEVELOPMENT APPROVAL

Approval no: DEV2014/607
Date: 5 August 2016



LEGEND

- EXISTING CONTOURS
- DESIGN CONTOURS
- CADASTRAL BOUNDARIES

PROJECT NAME



PRELIMINARY ENGINEERING
EXTERNAL ROADWORKS
ULTIMATE

CLIENT




Scale 1:500 - A1 (1:1000 - A3)

ISSUES	DATE
TENDER	
COUNCIL	
CONSTRUCTION	

REV	DATE	DESCRIPTION
F	20-06-16	DESIGN AMENDED
E	11-06-16	DESIGN AMENDED
D	15-01-16	DESIGN AMENDED
C	18-03-16	DESIGN AMENDED - PROJECT TEAM ISSUE
B	15-09-16	CON ISSUE
A	16-07-16	PROJECT TEAM ISSUE

PREPARED BY: [Signature] DATE: [Signature]

COPYRIGHT IS VESTED IN MORTONS URBAN SOLUTIONS AND WRITTEN CONSENT IS REQUIRED PRIOR TO REPRODUCTION. COPYRIGHT MORTONS URBAN SOLUTIONS 2000. DO NOT SCALE FROM THIS DRAWING.

ALL DRAWINGS ARE TO BE READ IN CONJUNCTION WITH 001-NOTES AND 002-LEGEND

ASSOCIATED CONSULTANTS




Stephen Hosking Surveys Pty Ltd

DRAWING TITLE

ROADWORKS AND DRAINAGE
PLAN
SHEET 06



Urban & Regional Planning
Civil Engineering
Project Coordination


MUS Pty Ltd T/As:
Mortons-Urban Solutions
ABN: 39 116 375 045
mortons@urbansolutions.net.au
www.urbansolutions.net.au
Tel: 07 5571 1099
Suite 9, 99 Short St
Southport QLD 4215

Postal Address:
PO Box 2484
Southport QLD 4215
Gold Coast Office
Suite 9, 99 Short St
Southport QLD 4215

DESIGNED BY	DRAWN BY
PP	CTM

APPROVED BY: [Signature] DATE: 05-09-16

DRAWING NUMBER	REVISION
23300-ROL1-U-105	F

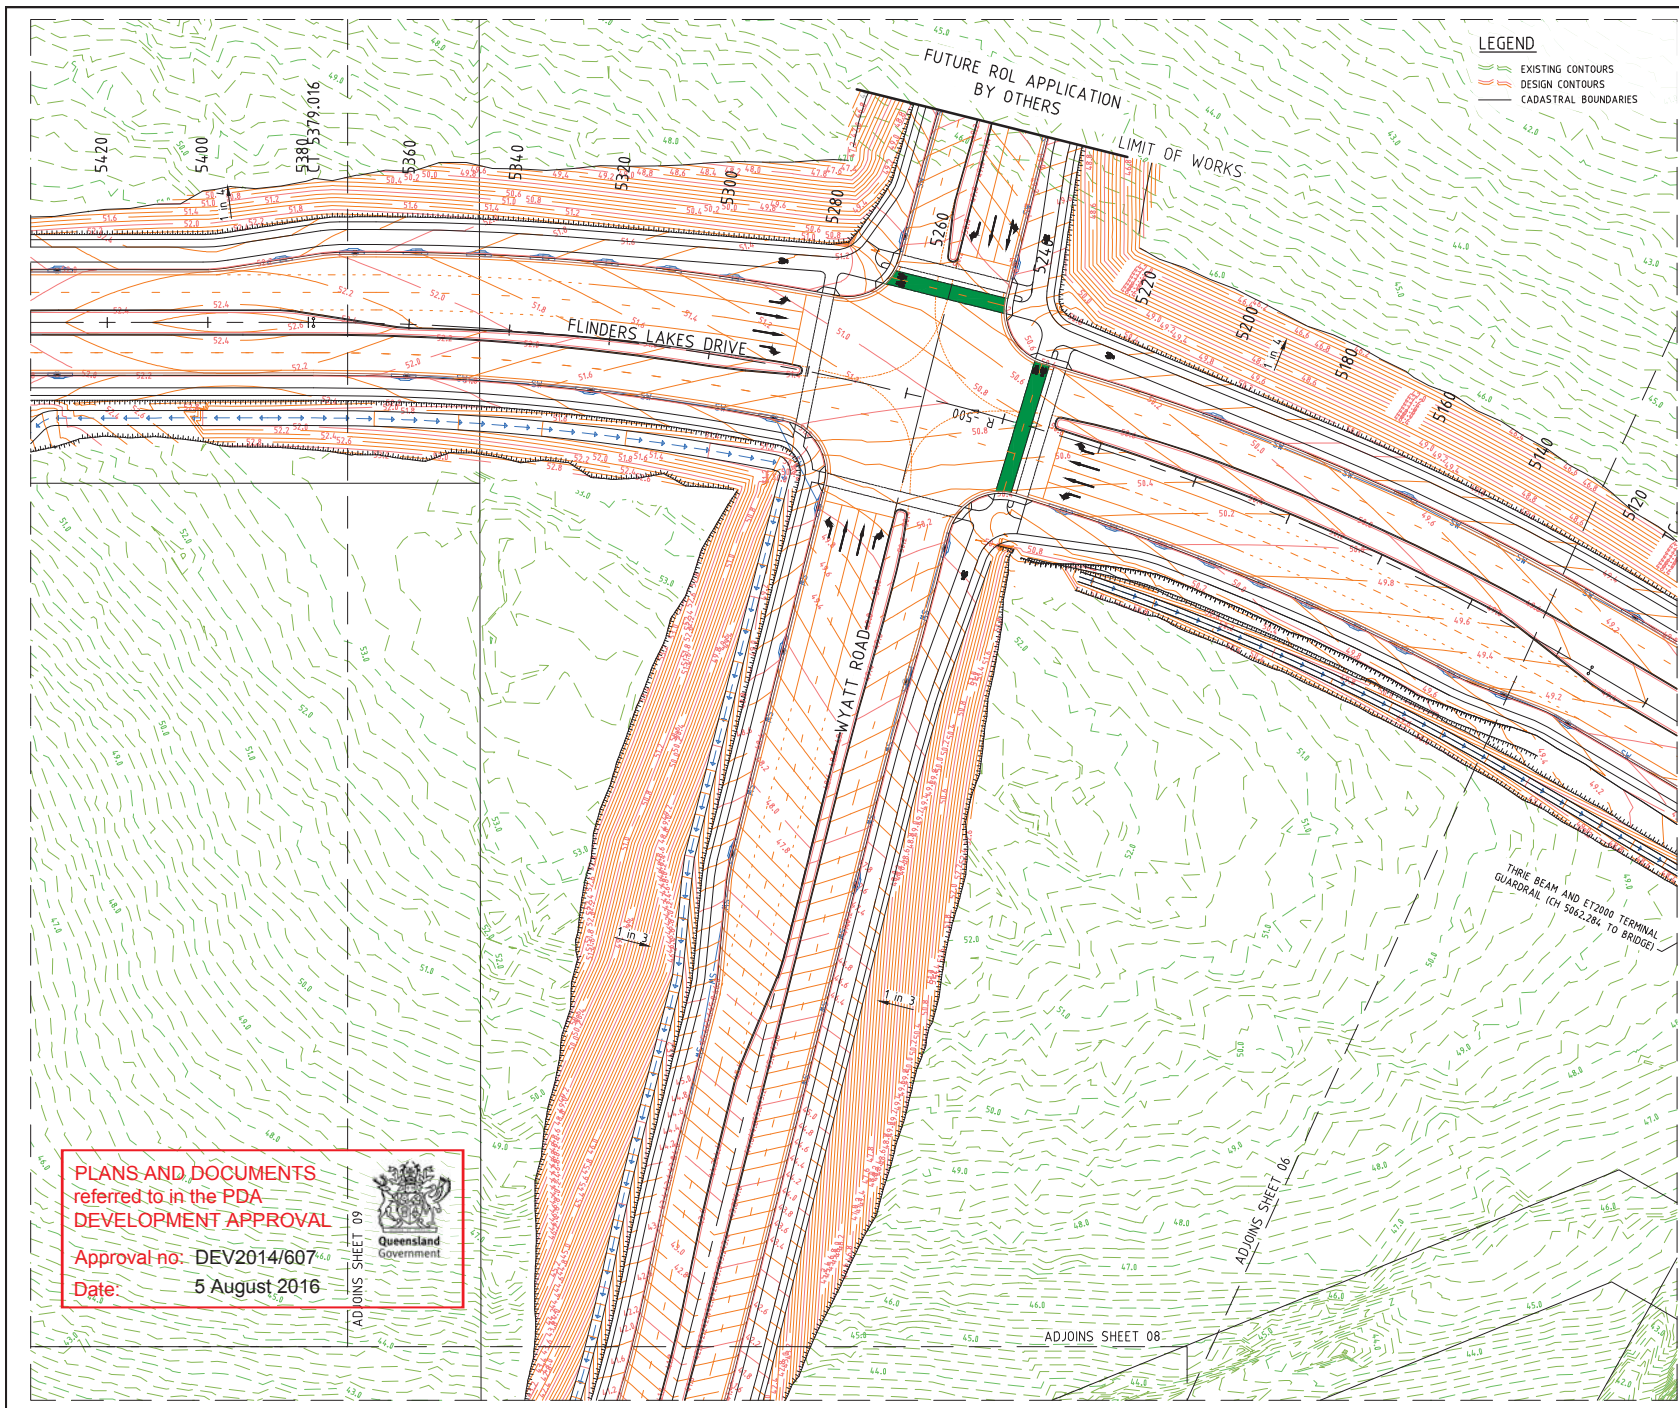

PROJECT NAME

FLINDERS

PRELIMINARY ENGINEERING

EXTERNAL ROADWORKS

ULTIMATE

CLIENT

PACIFIC INTERNATIONAL

NORTH

Scale 1:500 - A1 (1:1000 - A3)

ISSUES	DATE
TENDER	
COUNCIL	
CONSTRUCTION	

REV	DATE	DESCRIPTION
F	20-06-16	DESIGN AMENDED
E	11-06-16	DESIGN AMENDED
D	15-01-16	DESIGN AMENDED
C	18-03-16	DESIGN AMENDED - PROJECT TEAM ISSUE
B	15-09-16	CON ISSUE
A	16-07-16	PROJECT TEAM ISSUE

PREPARED **AMENDMENT**

COPYRIGHT IS VESTED IN MORTONS URBAN SOLUTIONS AND WRITTEN CONSENT IS REQUIRED PRIOR TO REPRODUCTION. COPYRIGHT MORTONS URBAN SOLUTIONS 2000. DO NOT SCALE FROM THIS DRAWING.

ALL DRAWINGS ARE TO BE READ IN CONJUNCTION WITH 001-NOTES AND 002-LEGEND

ASSOCIATED CONSULTANTS

robertsday IWA

SHAW

PLACE

Stephen Hosking Surveys Pty Ltd

DRAWING TITLE

ROADWORKS AND DRAINAGE

PLAN

SHEET 07

MORTONS urban solutions

Urban & Regional Planning

Civil Engineering

Project Coordination

HUS Pty Ltd T/As:
Mortons-Urban Solutions
ABN 39 116 375 045
mortons@urbansolutions.net.au
www.urbansolutions.net.au
Tel 07 5571 1099
Fax 07 5571 1088


Postal Address:
PO Box 244
Southport QLD 4275

Gold Coast Office:
Suite 9, 99 Short St
Southport QLD 4275


DESIGNED	PP	DRAWN	CTM
APPROVED		PPED	4706
DATE	05-09-16		

DRAWING NUMBER **23300-ROL1-U-106**

REVISION **F**

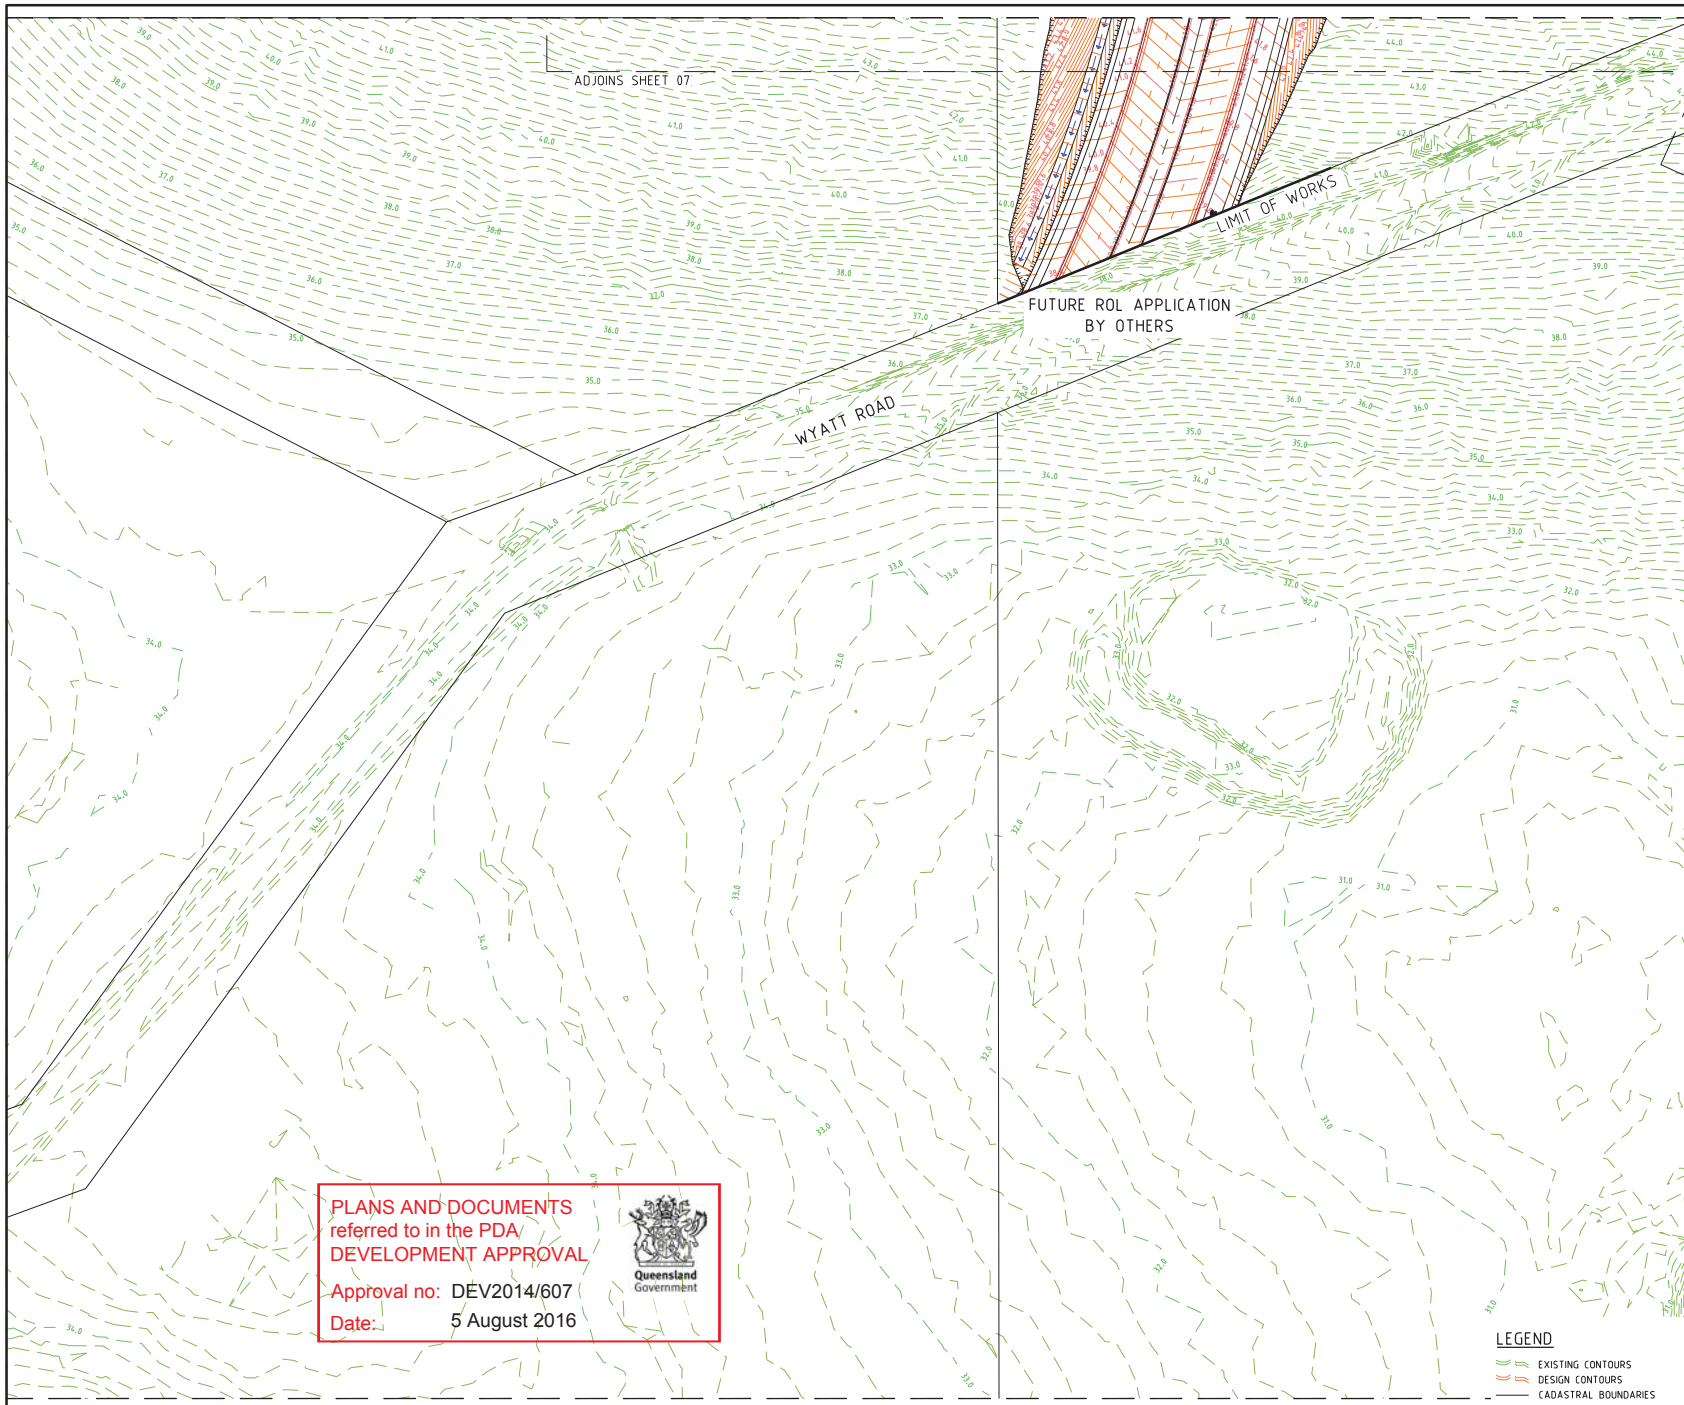

PROJECT NAME																			
FLINDERS																			
PRELIMINARY ENGINEERING																			
EXTERNAL ROADWORKS ULTIMATE																			
CLIENT																			
 0 5 10 15 20 25m Scale 1500 - A1 (1:1000 - A3)																			
ISSUES	DATE																		
TENDER																			
COUNCIL																			
CONSTRUCTION																			
<table border="1"> <tr> <td>F</td> <td>28-06-16</td> <td>DESIGN AMENDED</td> </tr> <tr> <td>E</td> <td>14-06-16</td> <td>DESIGN AMENDED</td> </tr> <tr> <td>D</td> <td>15-04-16</td> <td>DESIGN AMENDED</td> </tr> <tr> <td>C</td> <td>18-03-16</td> <td>DESIGN AMENDED - PROJECT TEAM ISSUE</td> </tr> <tr> <td>B</td> <td>15-09-15</td> <td>LOD ISSUE</td> </tr> <tr> <td>A</td> <td>16-07-15</td> <td>PROJECT TEAM ISSUE</td> </tr> </table>		F	28-06-16	DESIGN AMENDED	E	14-06-16	DESIGN AMENDED	D	15-04-16	DESIGN AMENDED	C	18-03-16	DESIGN AMENDED - PROJECT TEAM ISSUE	B	15-09-15	LOD ISSUE	A	16-07-15	PROJECT TEAM ISSUE
F	28-06-16	DESIGN AMENDED																	
E	14-06-16	DESIGN AMENDED																	
D	15-04-16	DESIGN AMENDED																	
C	18-03-16	DESIGN AMENDED - PROJECT TEAM ISSUE																	
B	15-09-15	LOD ISSUE																	
A	16-07-15	PROJECT TEAM ISSUE																	
PRE DATE	AMENDMENT																		
COPYRIGHT IS VESTED IN MORTONS URBAN SOLUTIONS AND WRITTEN CONSENT IS REQUIRED PRIOR TO REPRODUCTION. COPYRIGHT MORTONS URBAN SOLUTIONS 2008 . DO NOT SCALE FROM THIS DRAWING.																			
ALL DRAWINGS ARE TO BE READ IN CONJUNCTION WITH 001-NOTES AND 002-LEGEND																			
ASSOCIATED CONSULTANTS																			
Stephen Hosking Surveys Pty Ltd																			
DRAWING TITLE																			
ROADWORKS AND DRAINAGE PLAN SHEET 08																			
Urban & Regional Planning Civil Engineering Project Coordination																			
MUS Pty Ltd T/As Mortons-Urban Solutions ABN: 39 116 375 865 mortons@urbansolutions.net.au www.urbansolutions.net.au Tel: 07 5571 1099 Fax: 07 5571 1088																			
Postal Address PO Box 2484 Southport QLD 4215 Gold Coast Office Suite 9, 19 Short St Southport QLD 4215																			
DESIGNED: PP	DRAWN: CYM																		
APPROVED: [Signature]	DATE: 05-09-16																		
DRAWING NUMBER	REVISION																		
23300-ROL1-U-107	F																		

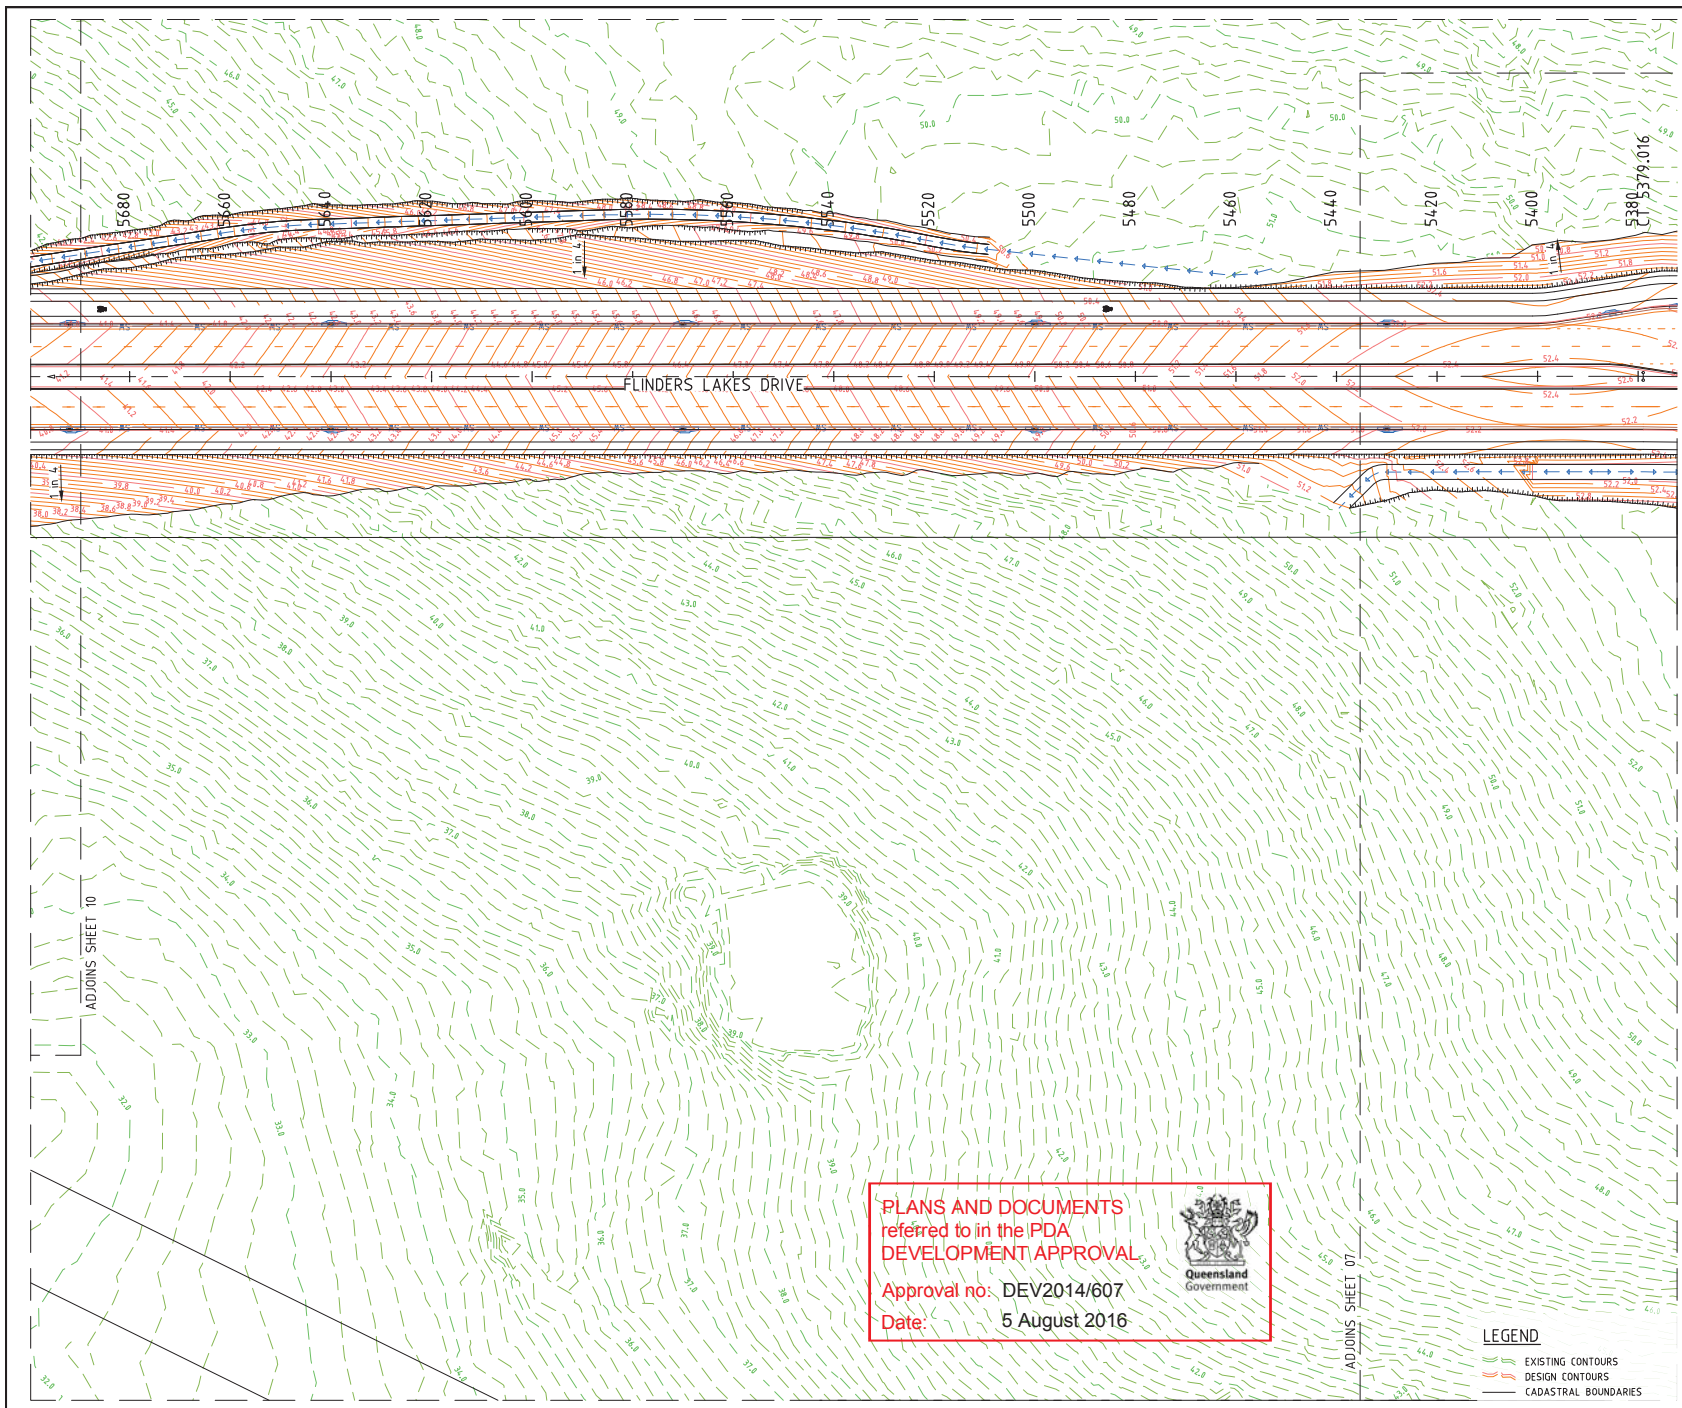

PROJECT NAME

FLINDERS

PRELIMINARY ENGINEERING
EXTERNAL ROADWORKS
ULTIMATE

CLIENT

PACIFIC INTERNATIONAL

NORTH

0 5 10 15 20 25m
Scale 1:500 - A1 (1:1000 - A3)

ISSUES	DATE
TENDER	
COUNCIL	
CONSTRUCTION	

REV	DATE	DESCRIPTION
F	20-06-16	DESIGN AMENDED
E	11-06-16	DESIGN AMENDED
D	15-01-16	DESIGN AMENDED
C	18-03-16	DESIGN AMENDED - PROJECT TEAM ISSUE
B	15-09-16	CON ISSUE
A	16-07-16	PROJECT TEAM ISSUE

PREPARED: DATE: AMENDMENT:

COPYRIGHT IS VESTED IN MORTONS URBAN SOLUTIONS AND WRITTEN CONSENT IS REQUIRED PRIOR TO REPRODUCTION. COPYRIGHT MORTONS URBAN SOLUTIONS 2000. DO NOT SCALE FROM THIS DRAWING.

ALL DRAWINGS ARE TO BE READ IN CONJUNCTION WITH 001-NOTES AND 002-LEGEND

ASSOCIATED CONSULTANTS

robertsday IWA
SH
E-PLACE
Stephen Hosking Surveys Pty Ltd

DRAWING TITLE

ROADWORKS AND DRAINAGE
PLAN
SHEET 09

MORTONS urban solutions
Urban & Regional Planning
Civil Engineering
Project Coordination

MUS Pty Ltd T/As:
Mortons-Urban Solutions
ABN 39 116 375 045
mortons@urbansolutions.net.au
www.urbansolutions.net.au
Tel: 07 5571 1099
Fax: 07 5571 1088


Postal Address:
PO Box 2484
Southport QLD 4215
Gold Coast Office:
Suite 9, 9 Short St
Southport QLD 4215

DESIGNED	PP	DRAWN	CTM
APPROVED		PPED	4706

DRAWING NUMBER: 23300-ROL1-U-108

DATE: 05-09-16

REV: F

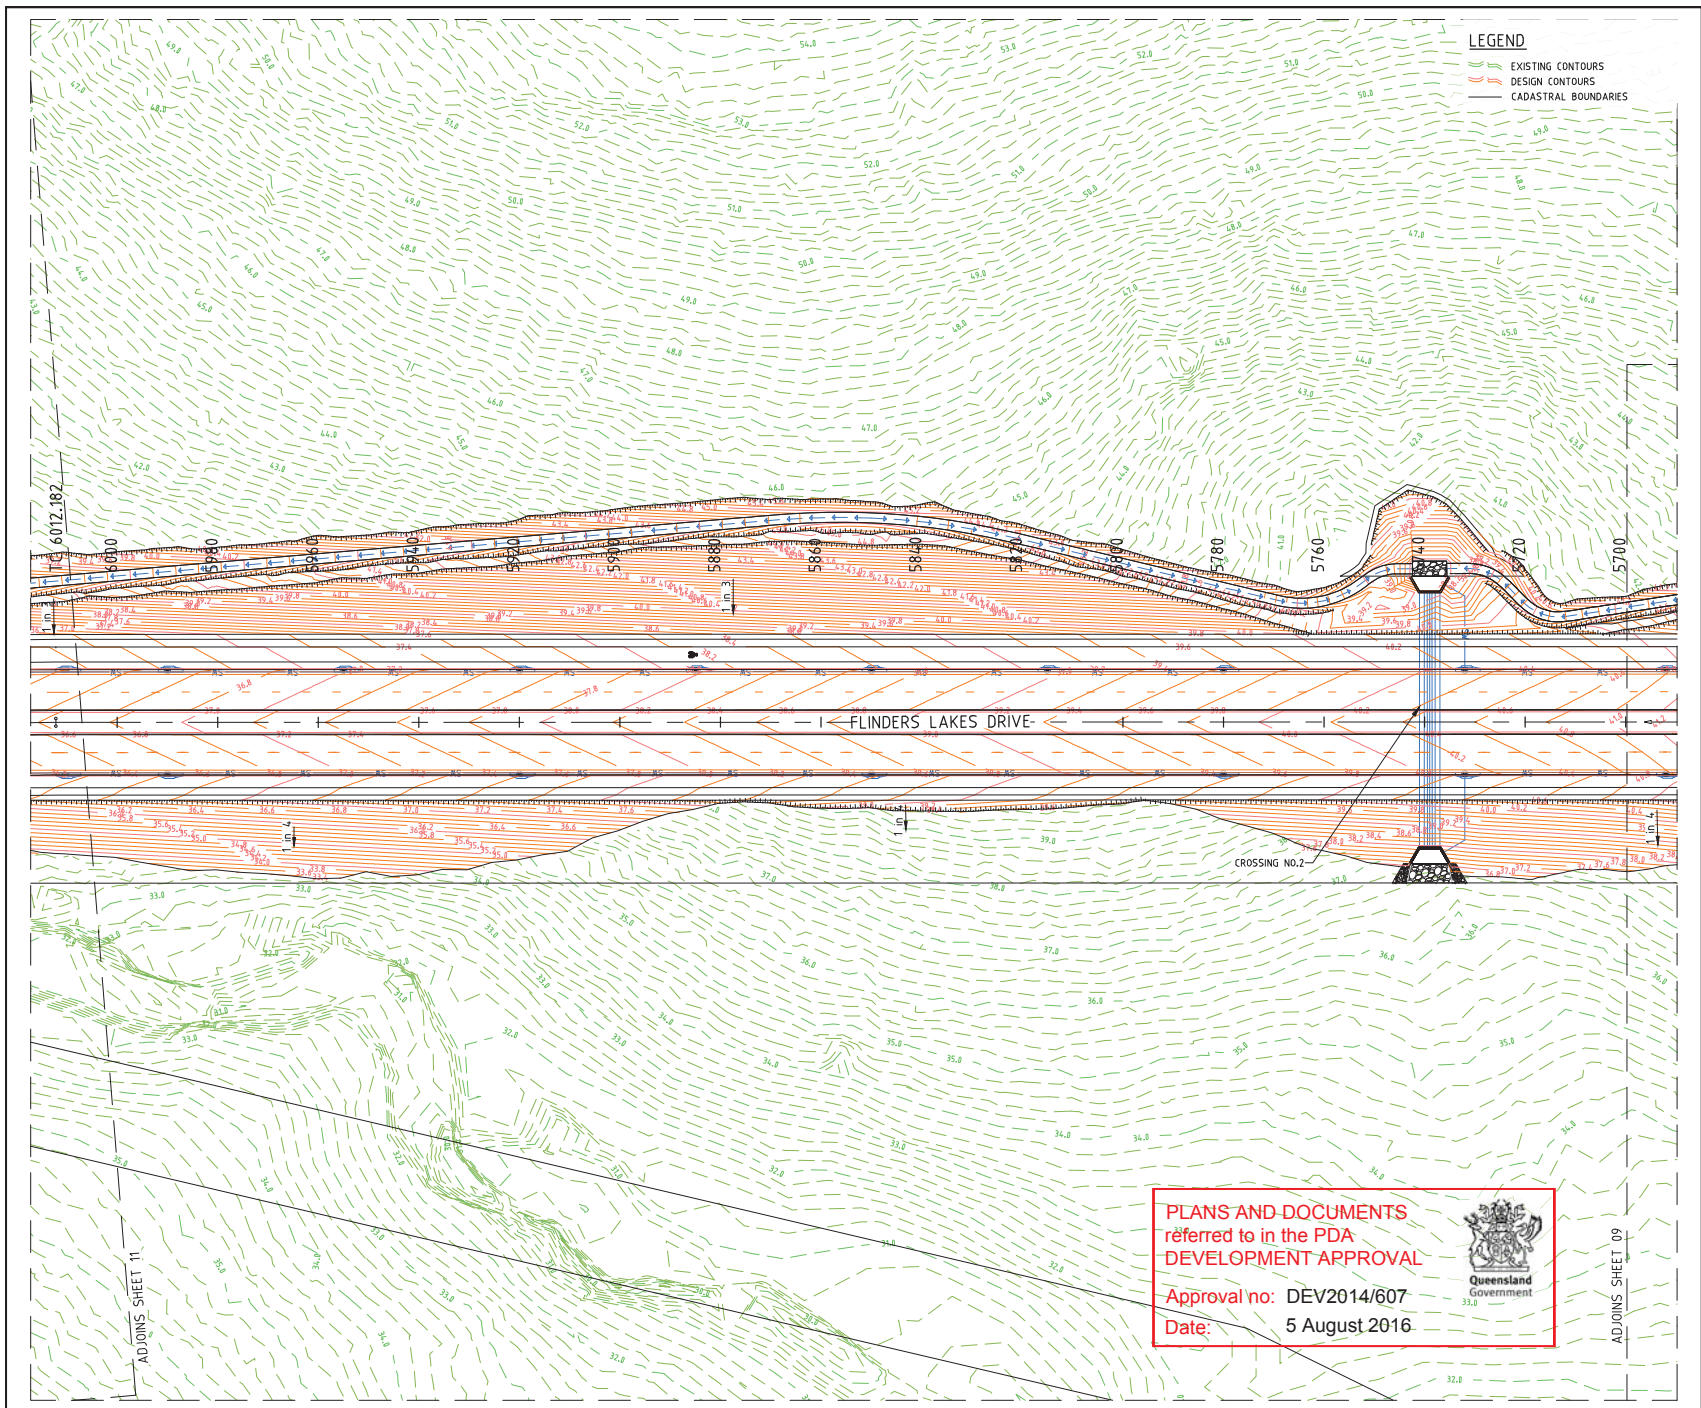

PROJECT NAME

FLINDERS

PRELIMINARY ENGINEERING
EXTERNAL ROADWORKS
ULTIMATE

CLIENT

PACIFIC INTERNATIONAL

NORTH

0 5 10 15 20 25m
Scale 1:500 - A1 (1:1000 - A3)

ISSUES	DATE
TENDER	
COUNCIL	
CONSTRUCTION	

F	20-06-16	DESIGN AMENDED
E	11-06-16	DESIGN AMENDED
D	15-01-16	DESIGN AMENDED
C	18-03-16	DESIGN AMENDED - PROJECT TEAM ISSUE
B	15-09-16	FOR ISSUE
A	16-07-16	PROJECT TEAM ISSUE

PREPARED BY: AMENDMENT

COPYRIGHT IS VESTED IN MORTONS URBAN SOLUTIONS AND WRITTEN CONSENT IS REQUIRED PRIOR TO REPRODUCTION. COPYRIGHT MORTONS URBAN SOLUTIONS 2000. DO NOT SCALE FROM THIS DRAWING.

ALL DRAWINGS ARE TO BE READ IN CONJUNCTION WITH 001-NOTES AND 002-LEGEND

ASSOCIATED CONSULTANTS

robertsday IWA

SH

TOULBERT PLACE

Stephen Hosking Surveys Pty Ltd

DRAWING TITLE

ROADWORKS AND DRAINAGE
PLAN
SHEET 10

MORTONS urban solutions
Urban & Regional Planning
Civil Engineering
Project Coordination

MUS Pty Ltd T/As:
Mortons-Urban Solutions
ABN 39 116 375 045
mortons@urbansolutions.net.au
www.urbansolutions.net.au

Postal Address
PO Box 2484
Southport QLD 4275

Gold Coast Office
Suite 9, 99 Short St
Southport QLD 4275


DESIGNED PP DRAWN CYM

APPROVED BY DATE 05-09-16

DRAWING NUMBER 23300-ROL1-U-109

REVISIONS

REV F

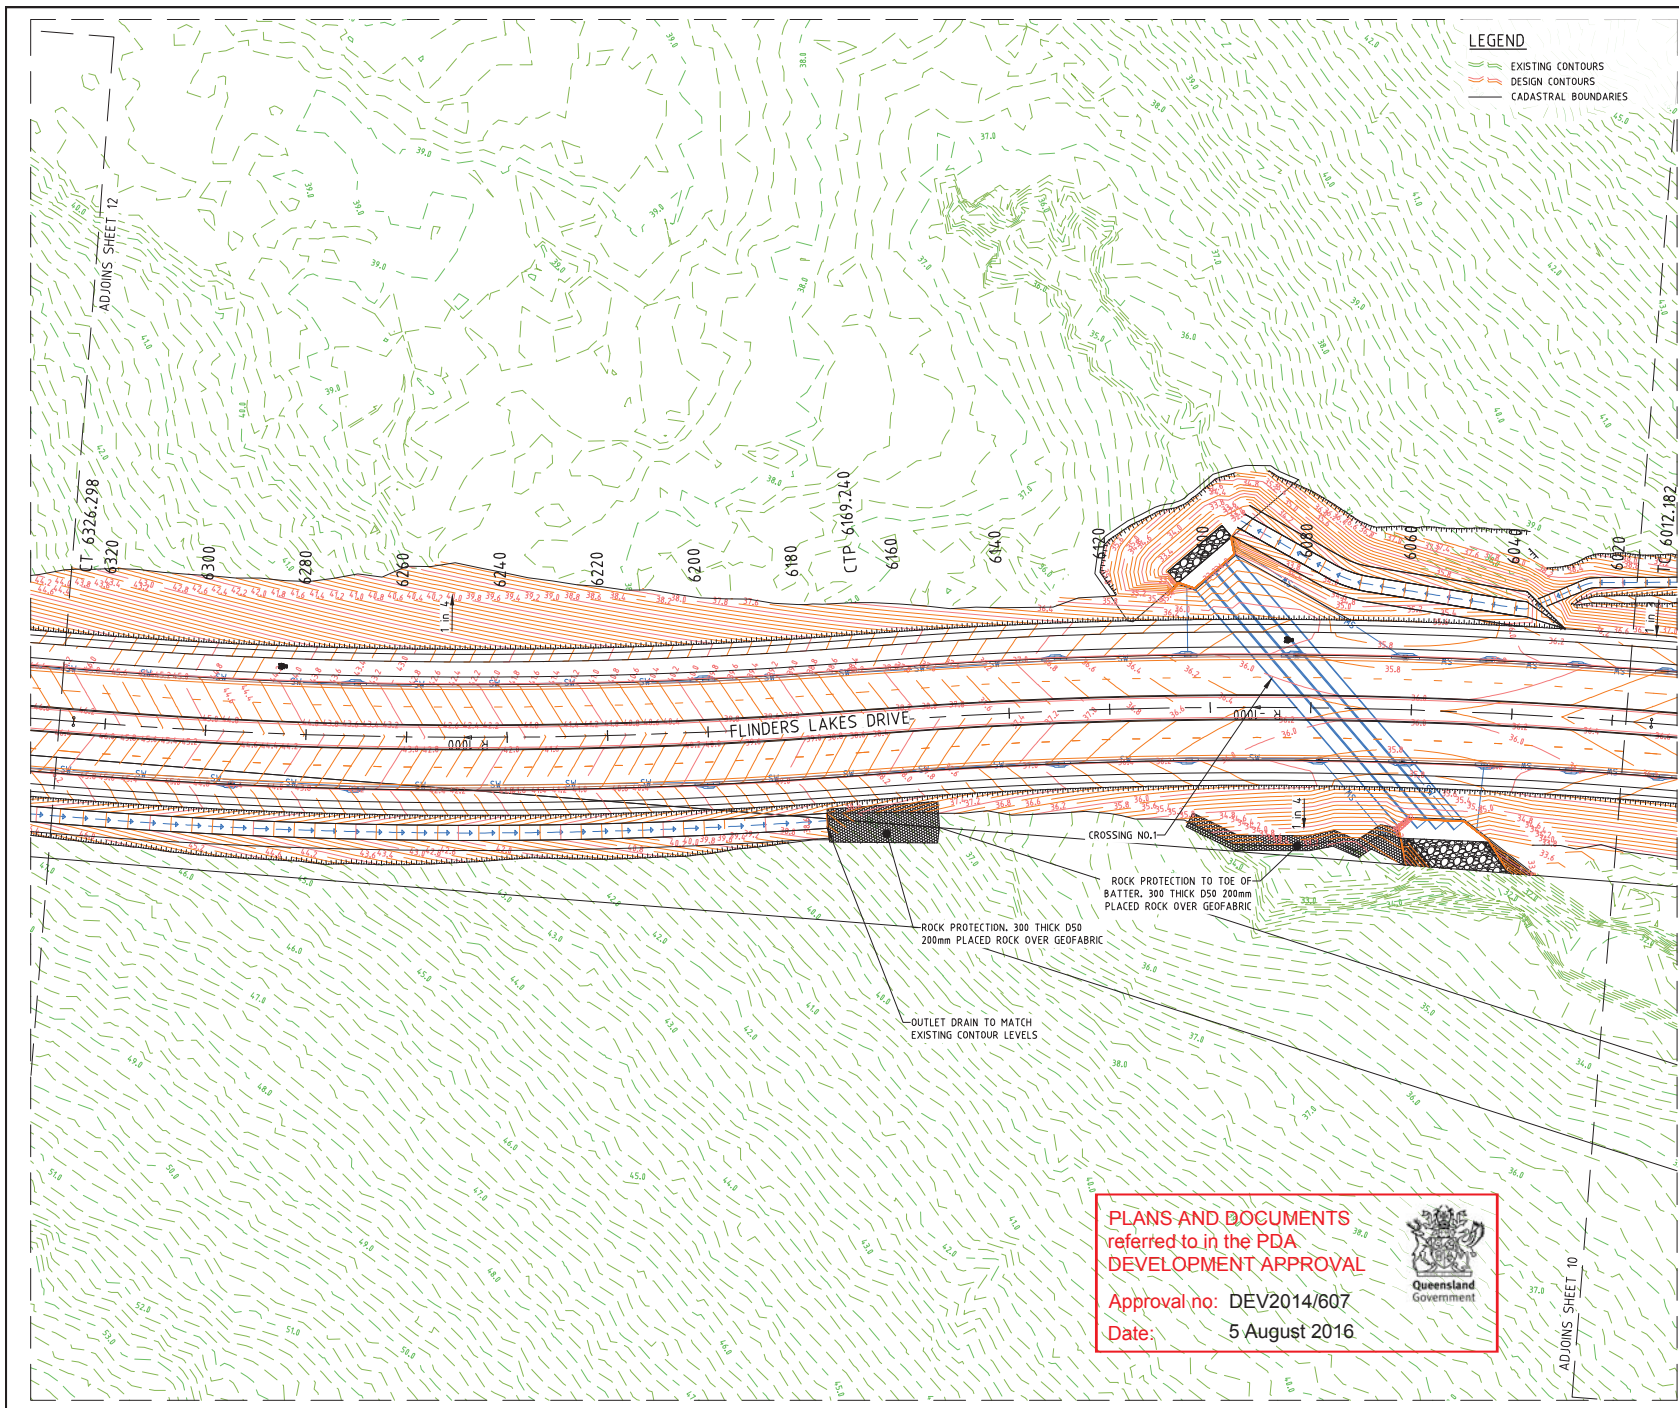

PROJECT NAME

FLINDERS

PRELIMINARY ENGINEERING

EXTERNAL ROADWORKS

ULTIMATE

CLIENT

PACIFIC INTERNATIONAL

NORTH

0 5 10 15 20 25m

Scale 1:500 - A1 (1:1000 - A3)

ISSUES	DATE
TENDER	
COUNCIL	
CONSTRUCTION	

REV	DATE	DESCRIPTION
F	20-06-16	DESIGN AMENDED
E	11-06-16	DESIGN AMENDED
D	15-01-16	DESIGN AMENDED
C	18-03-16	DESIGN AMENDED - PROJECT TEAM ISSUE
B	15-09-16	CON ISSUE
A	16-07-16	PROJECT TEAM ISSUE

PRE DATE

AMENDMENT

COPYRIGHT IS VESTED IN MORTONS URBAN SOLUTIONS AND WRITTEN CONSENT IS REQUIRED PRIOR TO REPRODUCTION. COPYRIGHT MORTONS URBAN SOLUTIONS 2000. DO NOT SCALE FROM THIS DRAWING.

ALL DRAWINGS ARE TO BE READ IN CONJUNCTION WITH 001-NOTES AND 002-LEGEND

ASSOCIATED CONSULTANTS

robertsday IWA

SH

PLACE

Stephen Hosking Surveys Pty Ltd

DRAWING TITLE

ROADWORKS AND DRAINAGE

PLAN

SHEET 11

MORTONS urban solutions

Urban & Regional Planning

Civil Engineering

Project Coordination


MUS Pty Ltd T/As:
Mortons-Urban Solutions
ABN 39 116 375 045
mortons@urbansolutions.net.au
www.urbansolutions.net.au
Tel: 07 5571 1099
Fax: 07 5571 1088

Postal Address
PO Box 2484
Southport QLD 4275

Gold Coast Office
Suite 9, 99 Short St
Southport QLD 4275

DESIGNED	PP	DRAWN	CTM
APPROVED		PPED	4704
DATE	05-09-16		

DRAWING NUMBER	REV
23300-ROL1-U-110	F

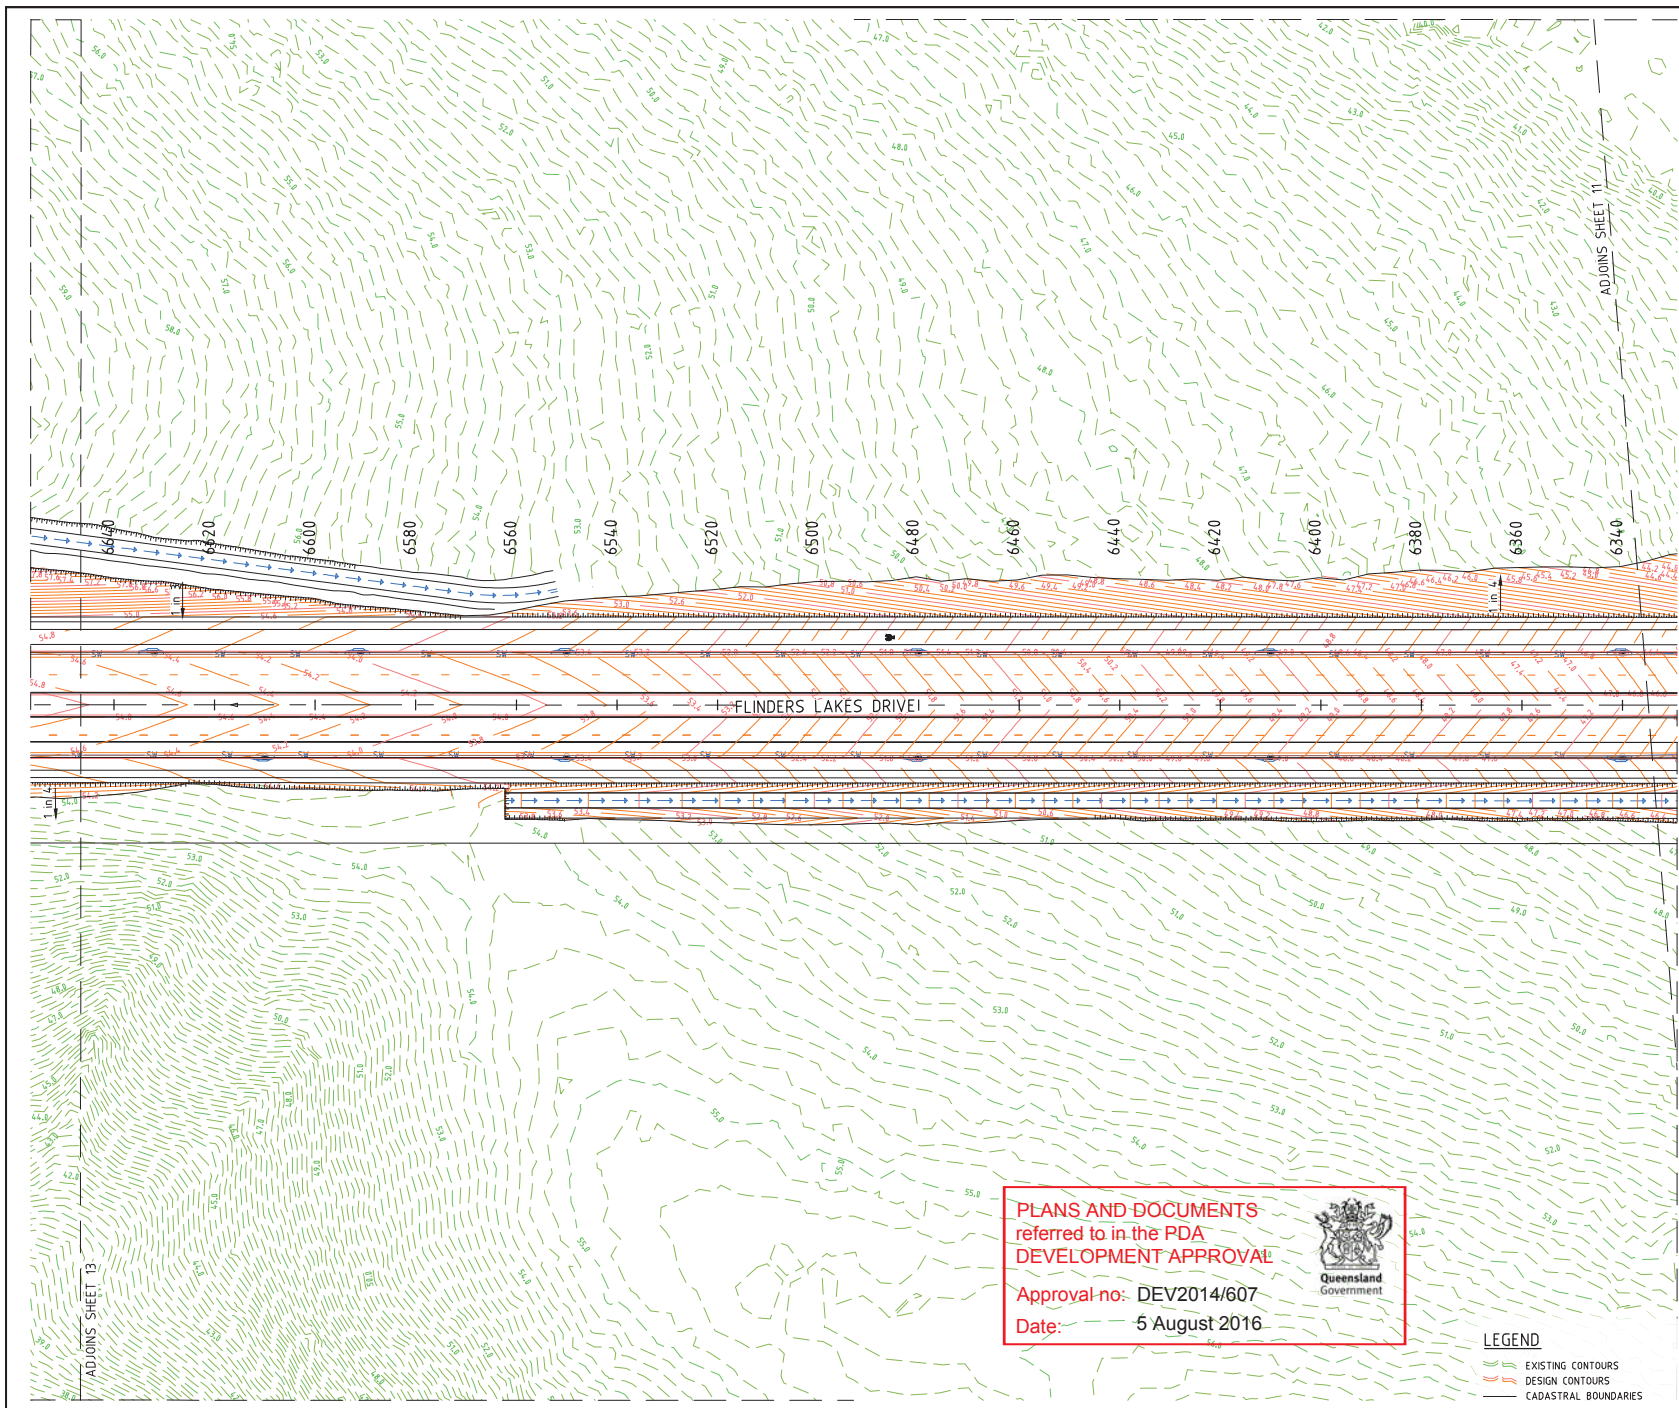

PROJECT NAME

PRELIMINARY ENGINEERING

EXTERNAL ROADWORKS

ULTIMATE

CLIENT

0 5 10 15 20 25m

Scale 1:500 - A1 (1:1000 - A3)

ISSUES	DATE
TENDER	
COUNCIL	
CONSTRUCTION	

REV	DATE	DESCRIPTION
F	20-06-16	DESIGN AMENDED
E	11-06-16	DESIGN AMENDED
D	15-01-16	DESIGN AMENDED
C	18-03-16	DESIGN AMENDED - PROJECT TEAM ISSUE
B	15-09-16	CON ISSUE
A	16-07-16	PROJECT TEAM ISSUE

PREPARED

AMENDMENT

COPYRIGHT IS VESTED IN MORTONS URBAN SOLUTIONS AND WRITTEN CONSENT IS REQUIRED PRIOR TO REPRODUCTION. COPYRIGHT MORTONS URBAN SOLUTIONS 2000. DO NOT SCALE FROM THIS DRAWING.

ALL DRAWINGS ARE TO BE READ IN CONJUNCTION WITH 001-NOTES AND 002-LEGEND

ASSOCIATED CONSULTANTS

DRAWING TITLE

ROADWORKS AND DRAINAGE

PLAN

SHEET 12

Urban & Regional Planning

Civil Engineering

Project Coordination

MUS Pty Ltd T/As:

Mortons-Urban Solutions

ABN 39 116 375 045

mortons@urbansolutions.net.au

www.urbansolutions.net.au

Tel 07 5571 1099

Fax 07 5571 1088

Postal Address

PO Box 2484


Southport QLD 4275

Gold Coast Office

Suite 9, 99 Short St

Southport QLD 4275

DESIGNED	PP	DRAWN	CYM
APPROVED		PPED	4706
DRAWING NUMBER		DATE 05-09-16	
23300-ROL1-U-111		F	

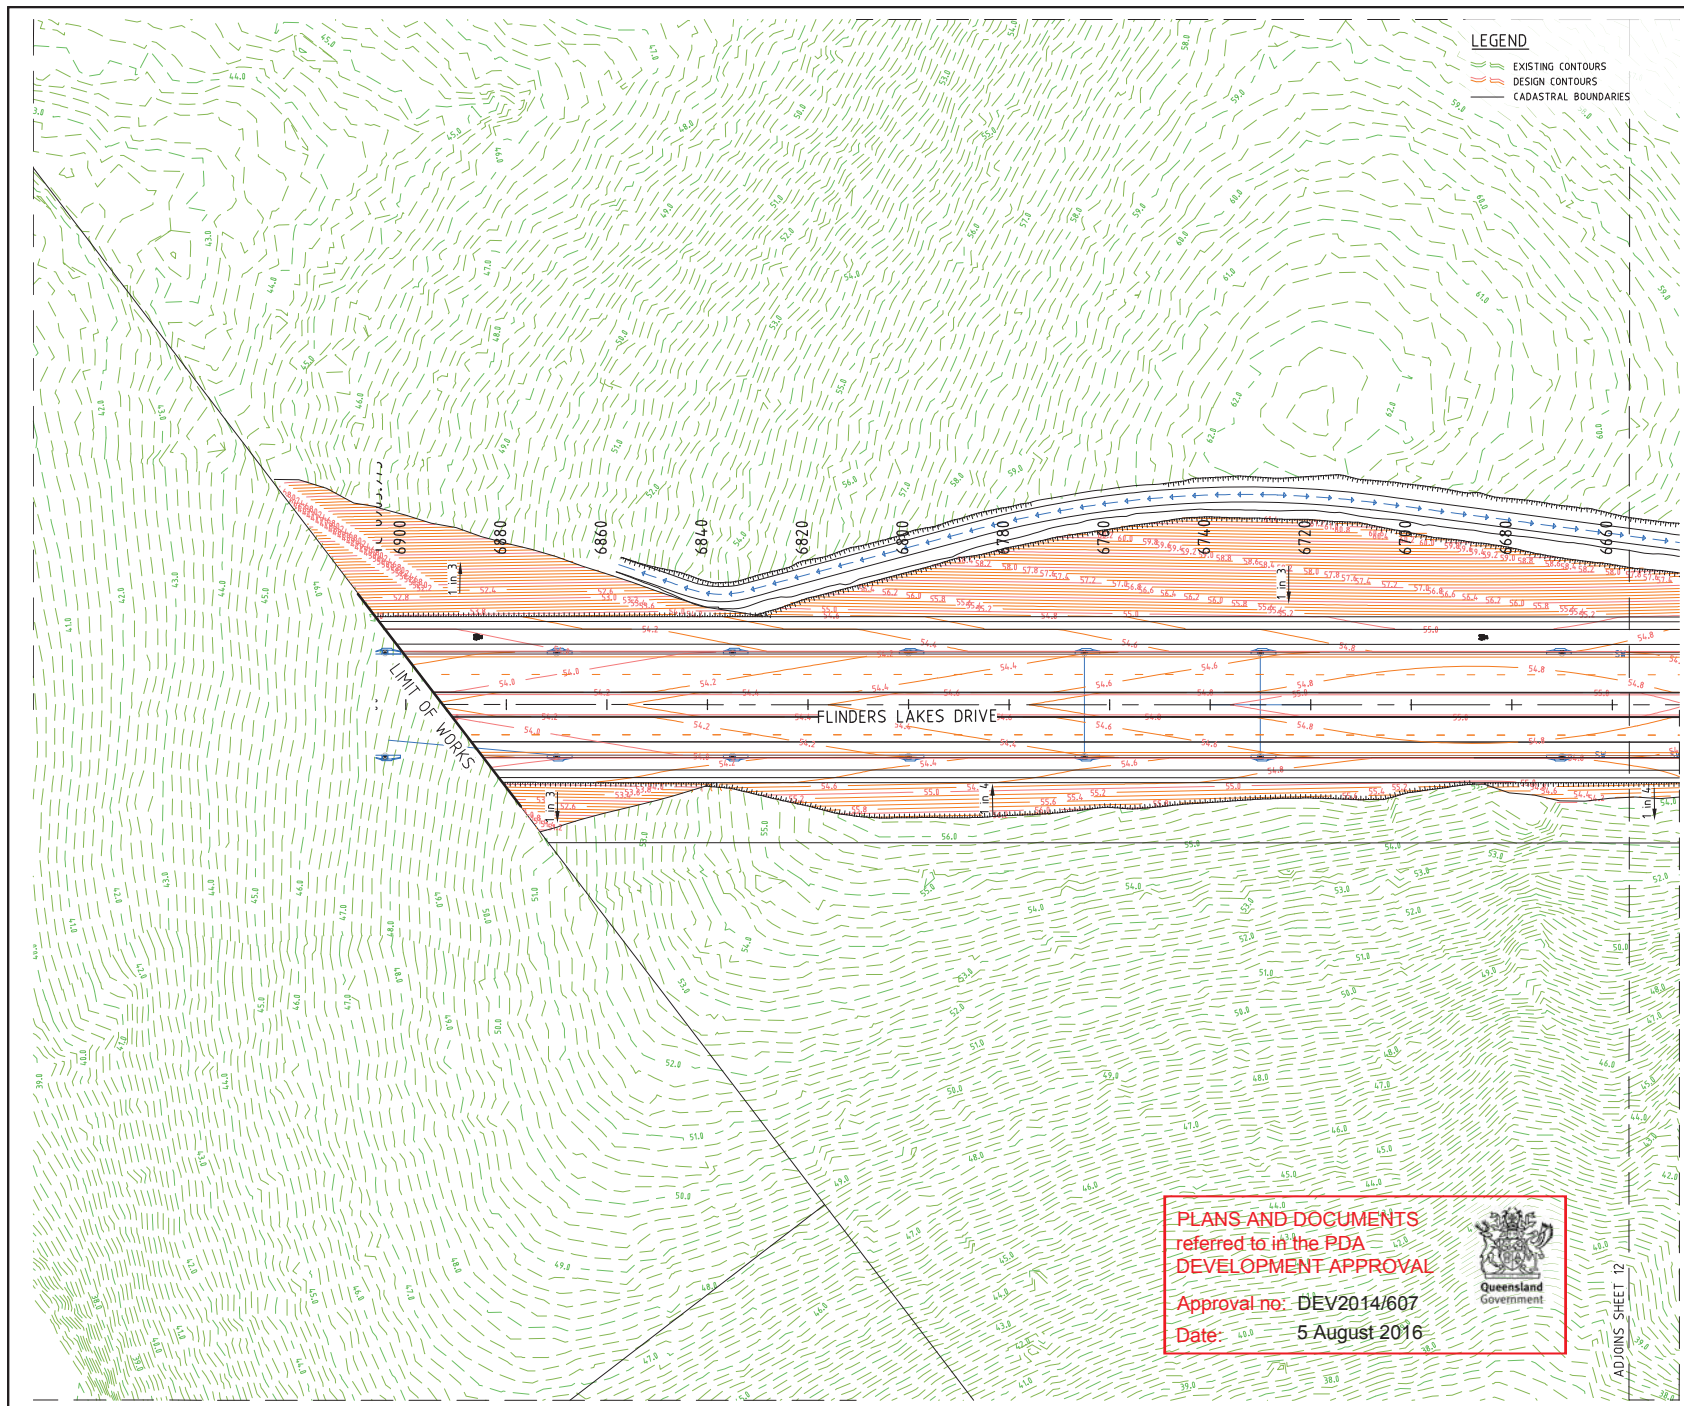

PROJECT NAME

FLINDERS

PRELIMINARY ENGINEERING

EXTERNAL ROADWORKS

ULTIMATE

CLIENT

PACIFIC INTERNATIONAL

NORTH

0 5 10 15 20 25m

Scale 1:500 - A1 (1:1000 - A3)

ISSUES	DATE
TENDER	
COUNCIL	
CONSTRUCTION	

PRE	DATE	AMENDMENT
F	20-06-16	DESIGN AMENDED
E	11-06-16	DESIGN AMENDED
D	15-01-16	DESIGN AMENDED
C	18-03-16	DESIGN AMENDED - PROJECT TEAM ISSUE
B	15-09-16	CON ISSUE
A	16-07-16	PROJECT TEAM ISSUE

COPYRIGHT IS VESTED IN MORTONS URBAN SOLUTIONS AND WRITTEN CONSENT IS REQUIRED PRIOR TO REPRODUCTION. COPYRIGHT MORTONS URBAN SOLUTIONS 2000. DO NOT SCALE FROM THIS DRAWING.

ALL DRAWINGS ARE TO BE READ IN CONJUNCTION WITH 001-NOTES AND 002-LEGEND

ASSOCIATED CONSULTANTS

robertsday JWA

SH

E-PLACE

Stephen Hosking Surveys Pty Ltd

DRAWING TITLE

ROADWORKS AND DRAINAGE

PLAN

SHEET 13

MORTONS urban solutions

Urban & Regional Planning

Civil Engineering

Project Coordination

MUS Pty Ltd T/As:
Mortons-Urban Solutions
ABN 39 116 375 065
mortons@urbansolutions.net.au
www.urbansolutions.net.au
Tel: 07 5571 1099
Fax: 07 5571 1088

Postal Address
PO Box 2484
Southport QLD 4215

Gold Coast Office
Suite 9, 19 Short St
Southport QLD 4215

DESIGNED	PP	DRAWN	CTM
APPROVED		PPID 4706	DATE 05-09-16
DRAWING NUMBER		REVISION	
23300-ROL1-U-112		F	