


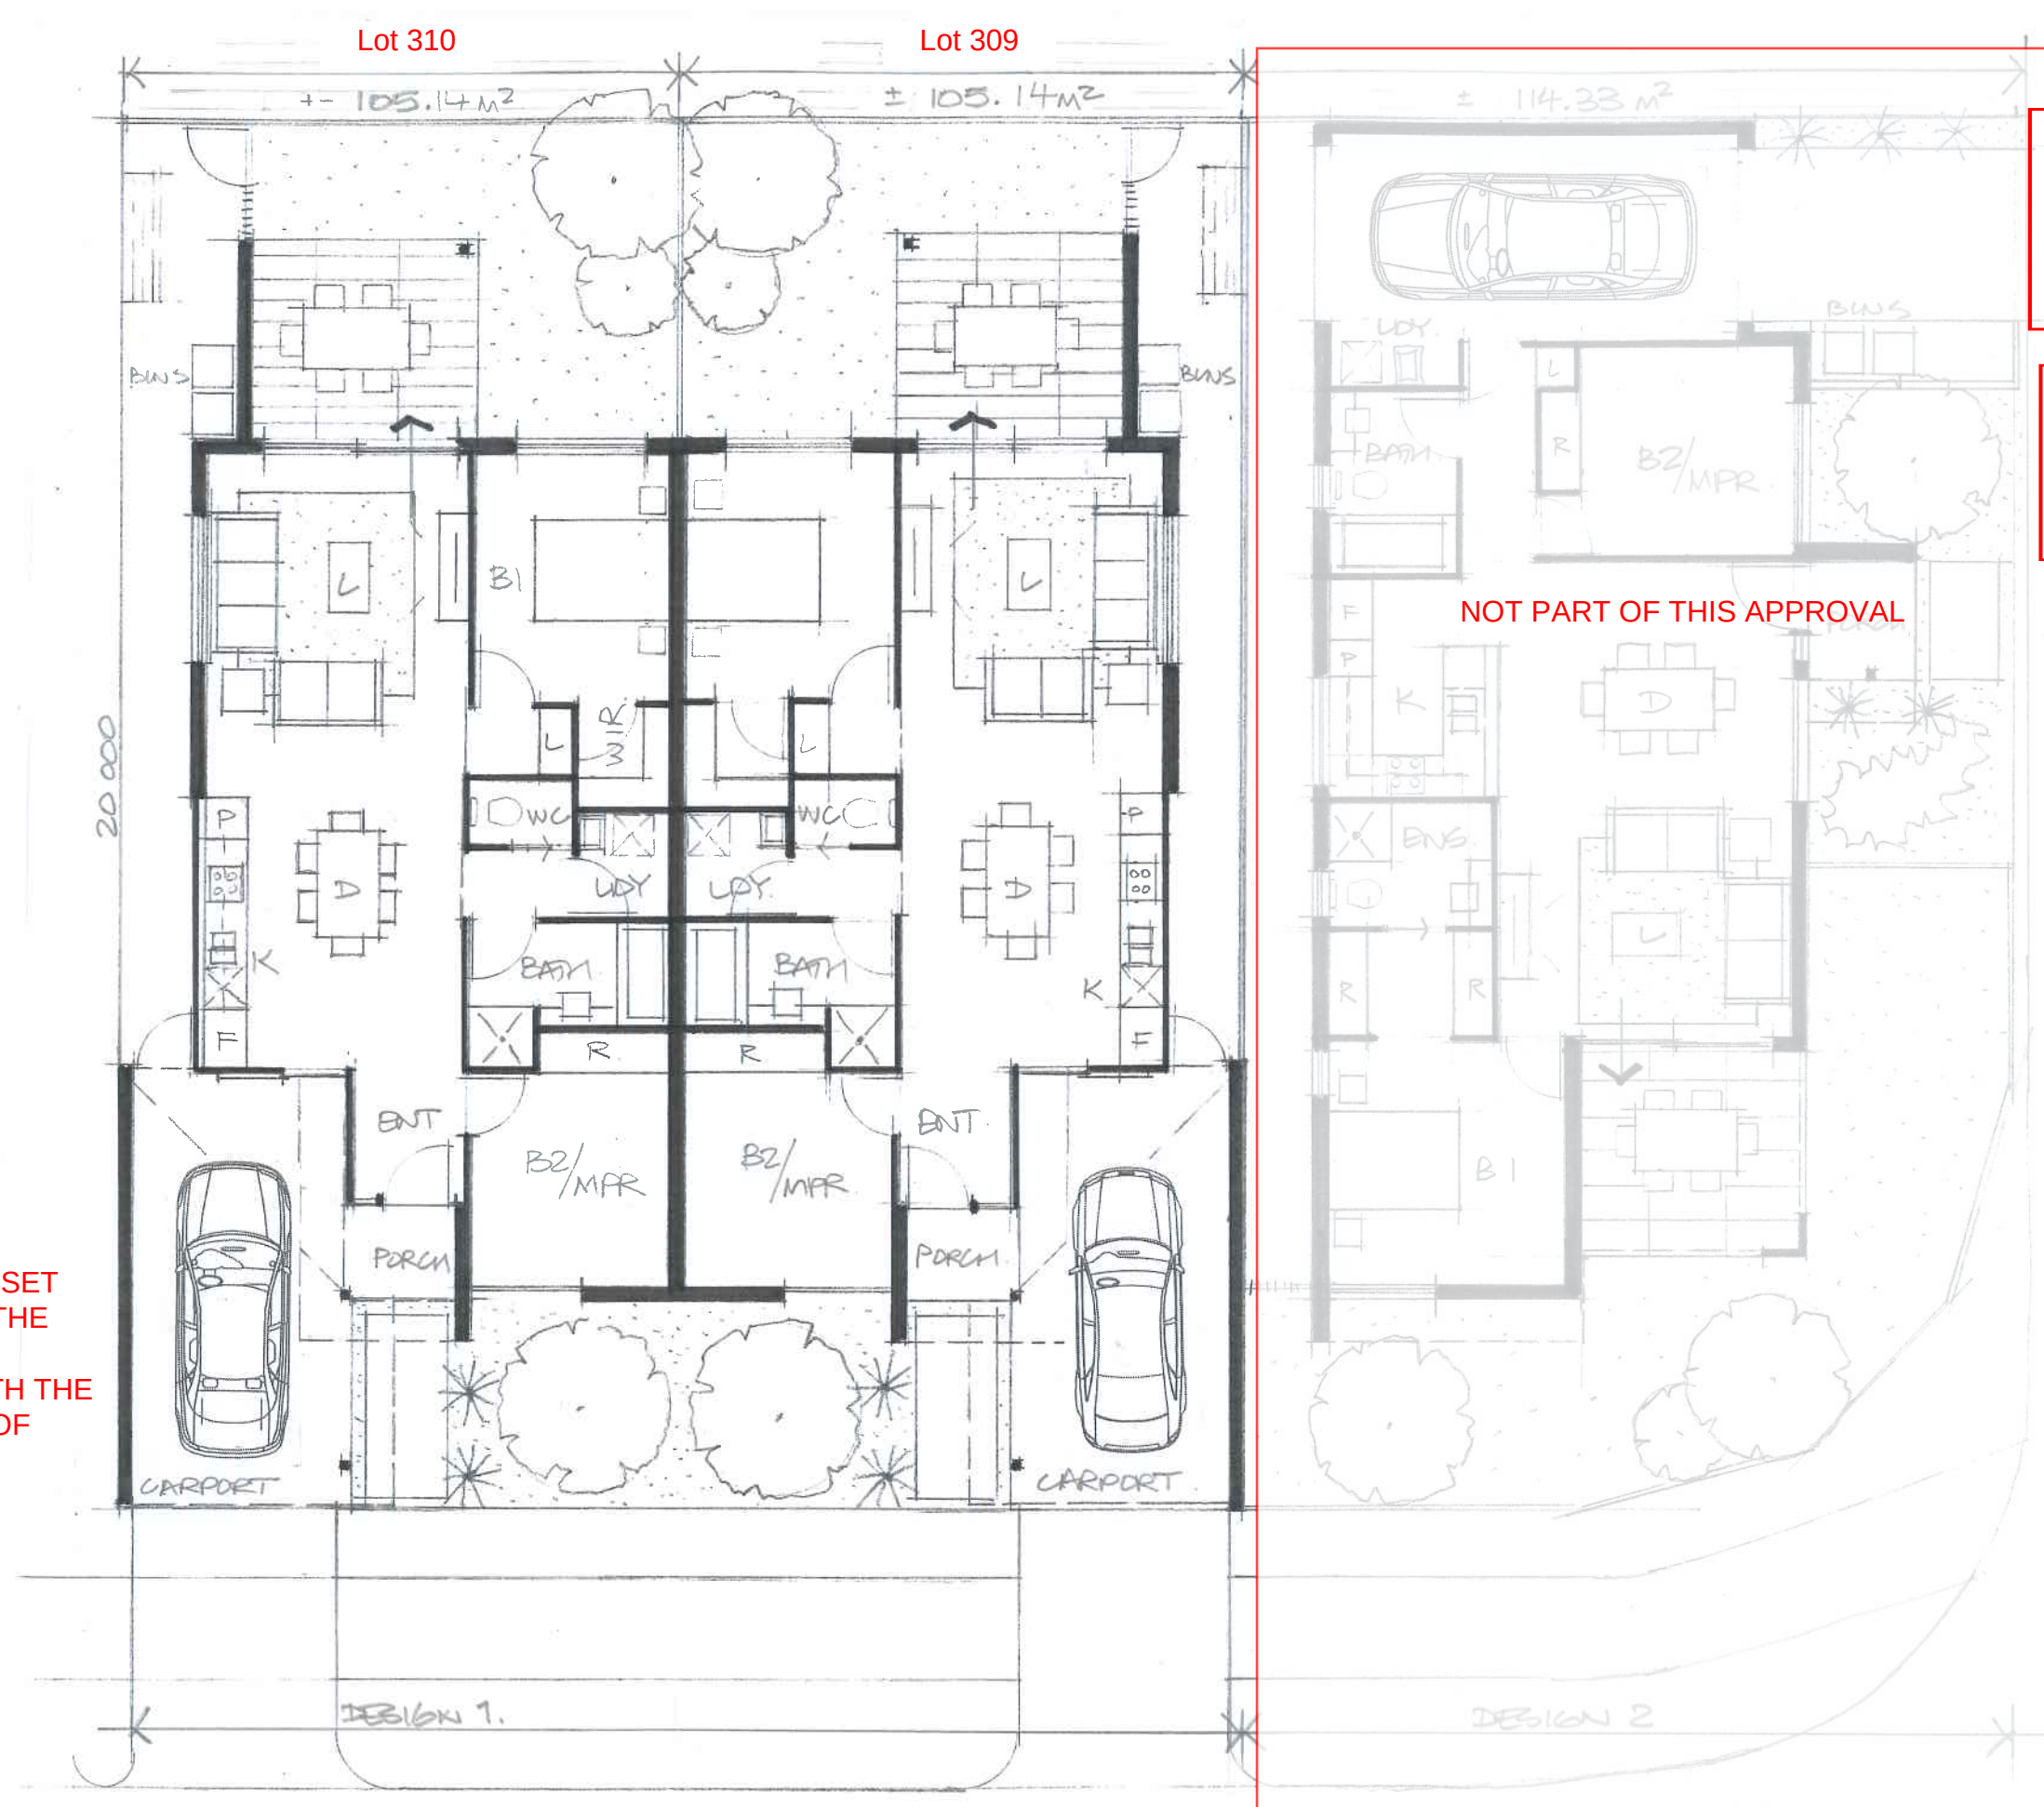

CARPORTS TO BE SET BACK 1.5M FROM THE BOUNDARY IN ACCORDANCE WITH THE APPROVED PLAN OF DEVELOPMENT

PLANS AND DOCUMENTS referred to in the PDA DEVELOPMENT APPROVAL

Approval no: DEV2016/792
Date: 25 AUG 2016



AMENDED IN RED

By: Brianna Fyffe
Date: 22 AUGUST 2016



STAGE 4A - HILL CLOSE
DA CONCEPTS

Client ULDA
Site

CONCEPT PLAN

Job No. 4352
Scale @ A3

Date 1/05/13
Amendment DA CONCEPTS
By MRC


Rev
Drawing No. P-101

MONDOARCHITECTS

212 BOUNDARY STREET SPRING HILL QLD 4000
www.mondoarchitects.com.au
admin@mondoarchitects.com.au
T 07 3838 1638 F 07 3838 1688 MONDO®

© MONDO ARCHITECTS PTY LTD ACN 085 992 990 ABN 64 085 992 990

310 - 309 Front Elevation

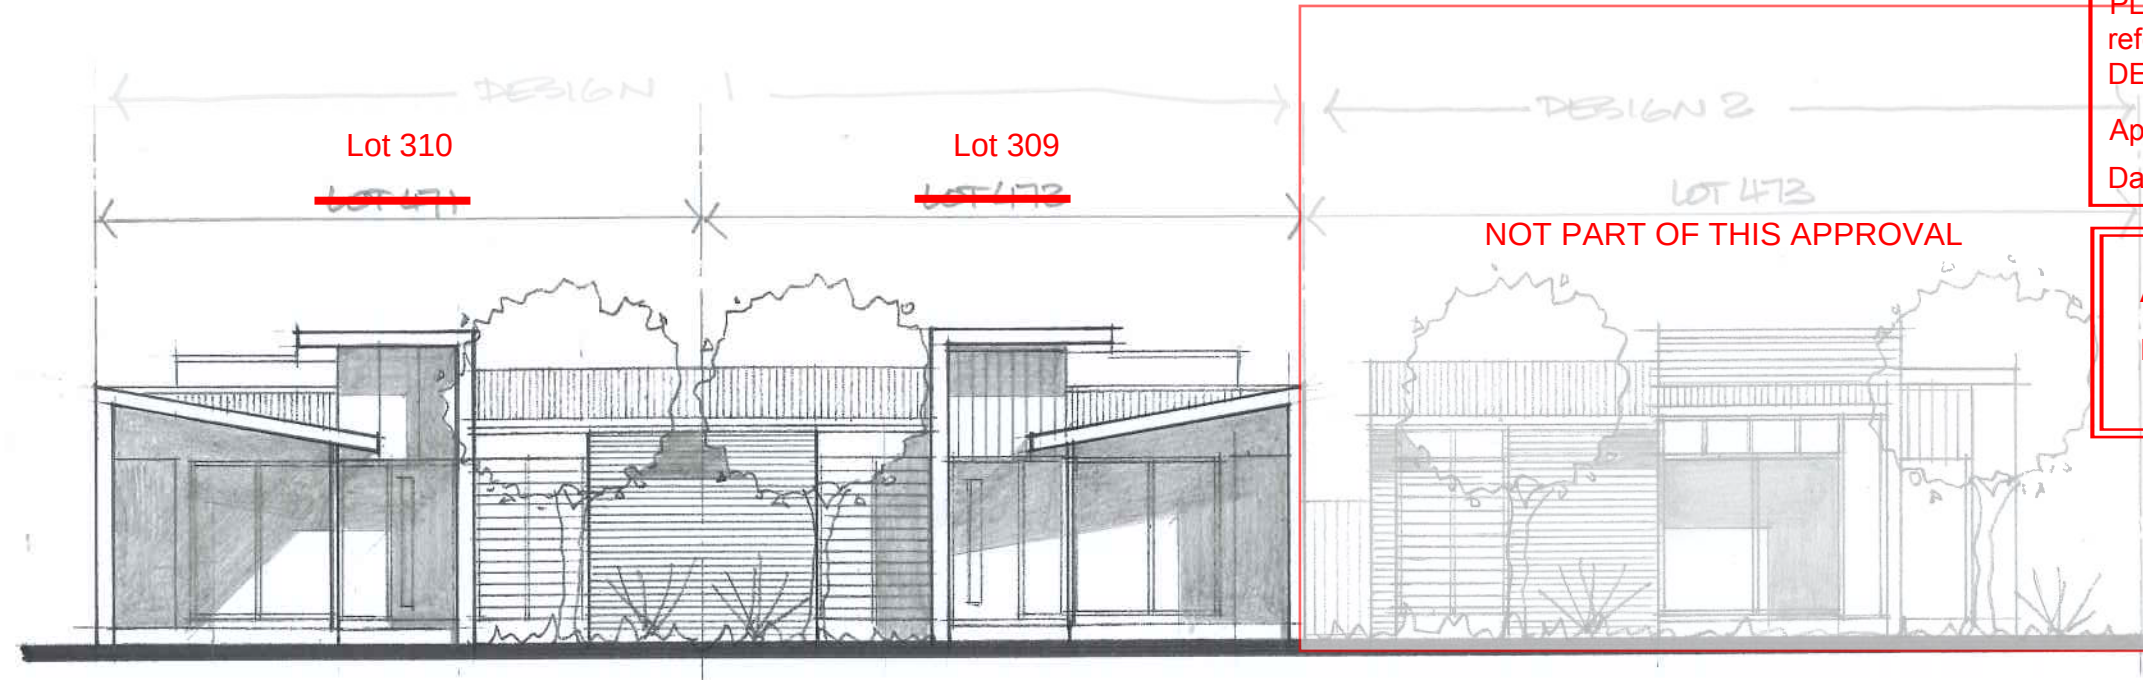

PLANS AND DOCUMENTS
referred to in the PDA
DEVELOPMENT APPROVAL

Approval no: DEV2016/792


Date: 25 AUG 2016



AMENDED IN RED

By: Brianna Fyffe

Date: 22 AUGUST 2016

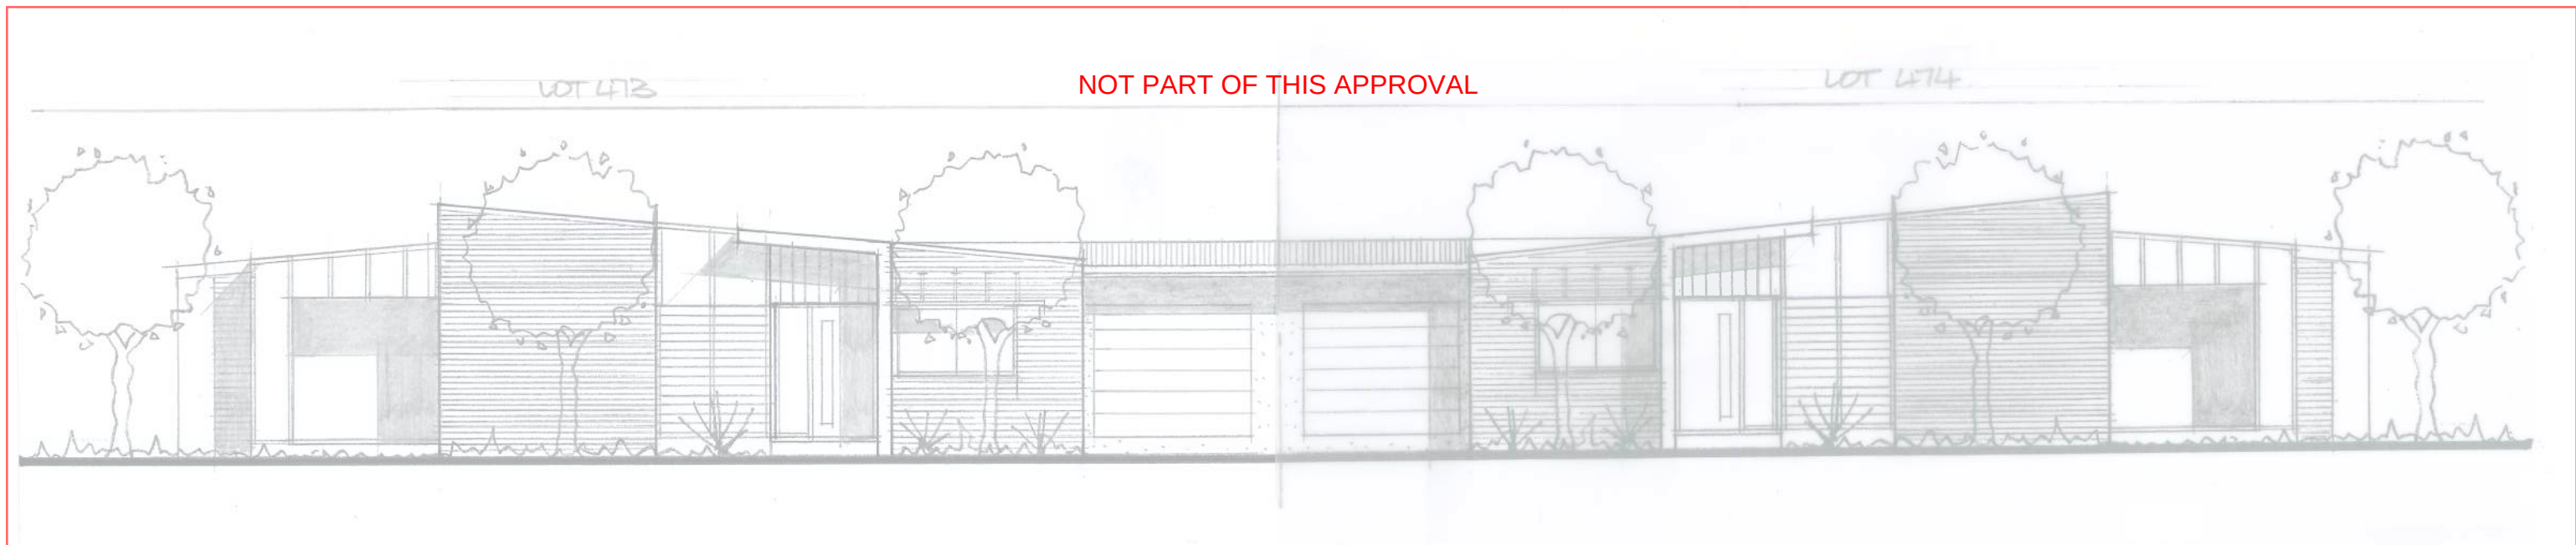

STAGE 4A · HILL CLOSE
DA CONCEPTS

Client ULDA

Site

ELEVATIONS

Job No.

Scale @ A3

Date

01/05/13

Amendment

DA CONCEPTS

By

MRC

Rev

Drawing No.

4352

P-201

MONDOARCHITECTS

212 BOUNDARY STREET SPRING HILL QLD 4000
www.mondoarchitects.com.au
admin@mondoarchitects.com.au
T 07 3838 1638 F 07 3838 1688 MONDO®

© MONDO ARCHITECTS PTY LTD ACN 085 992 990 ABN 64 085 992 990