




NOTE:
ALL EXISTING LEVELS (600.000M) ARE FROM A.D. REFER SURVEY
DRAWING PREPARED BY DESIGN SERVICES DRAWING NUMBER
12222-001-01 FOR PARTIAL MODIFICATION

1 GENERAL ARRANGEMENT SECTION A
Scale 1:100

PLANS AND DOCUMENTS
referred to in the ULDA
APPROVAL dated 19/3/12

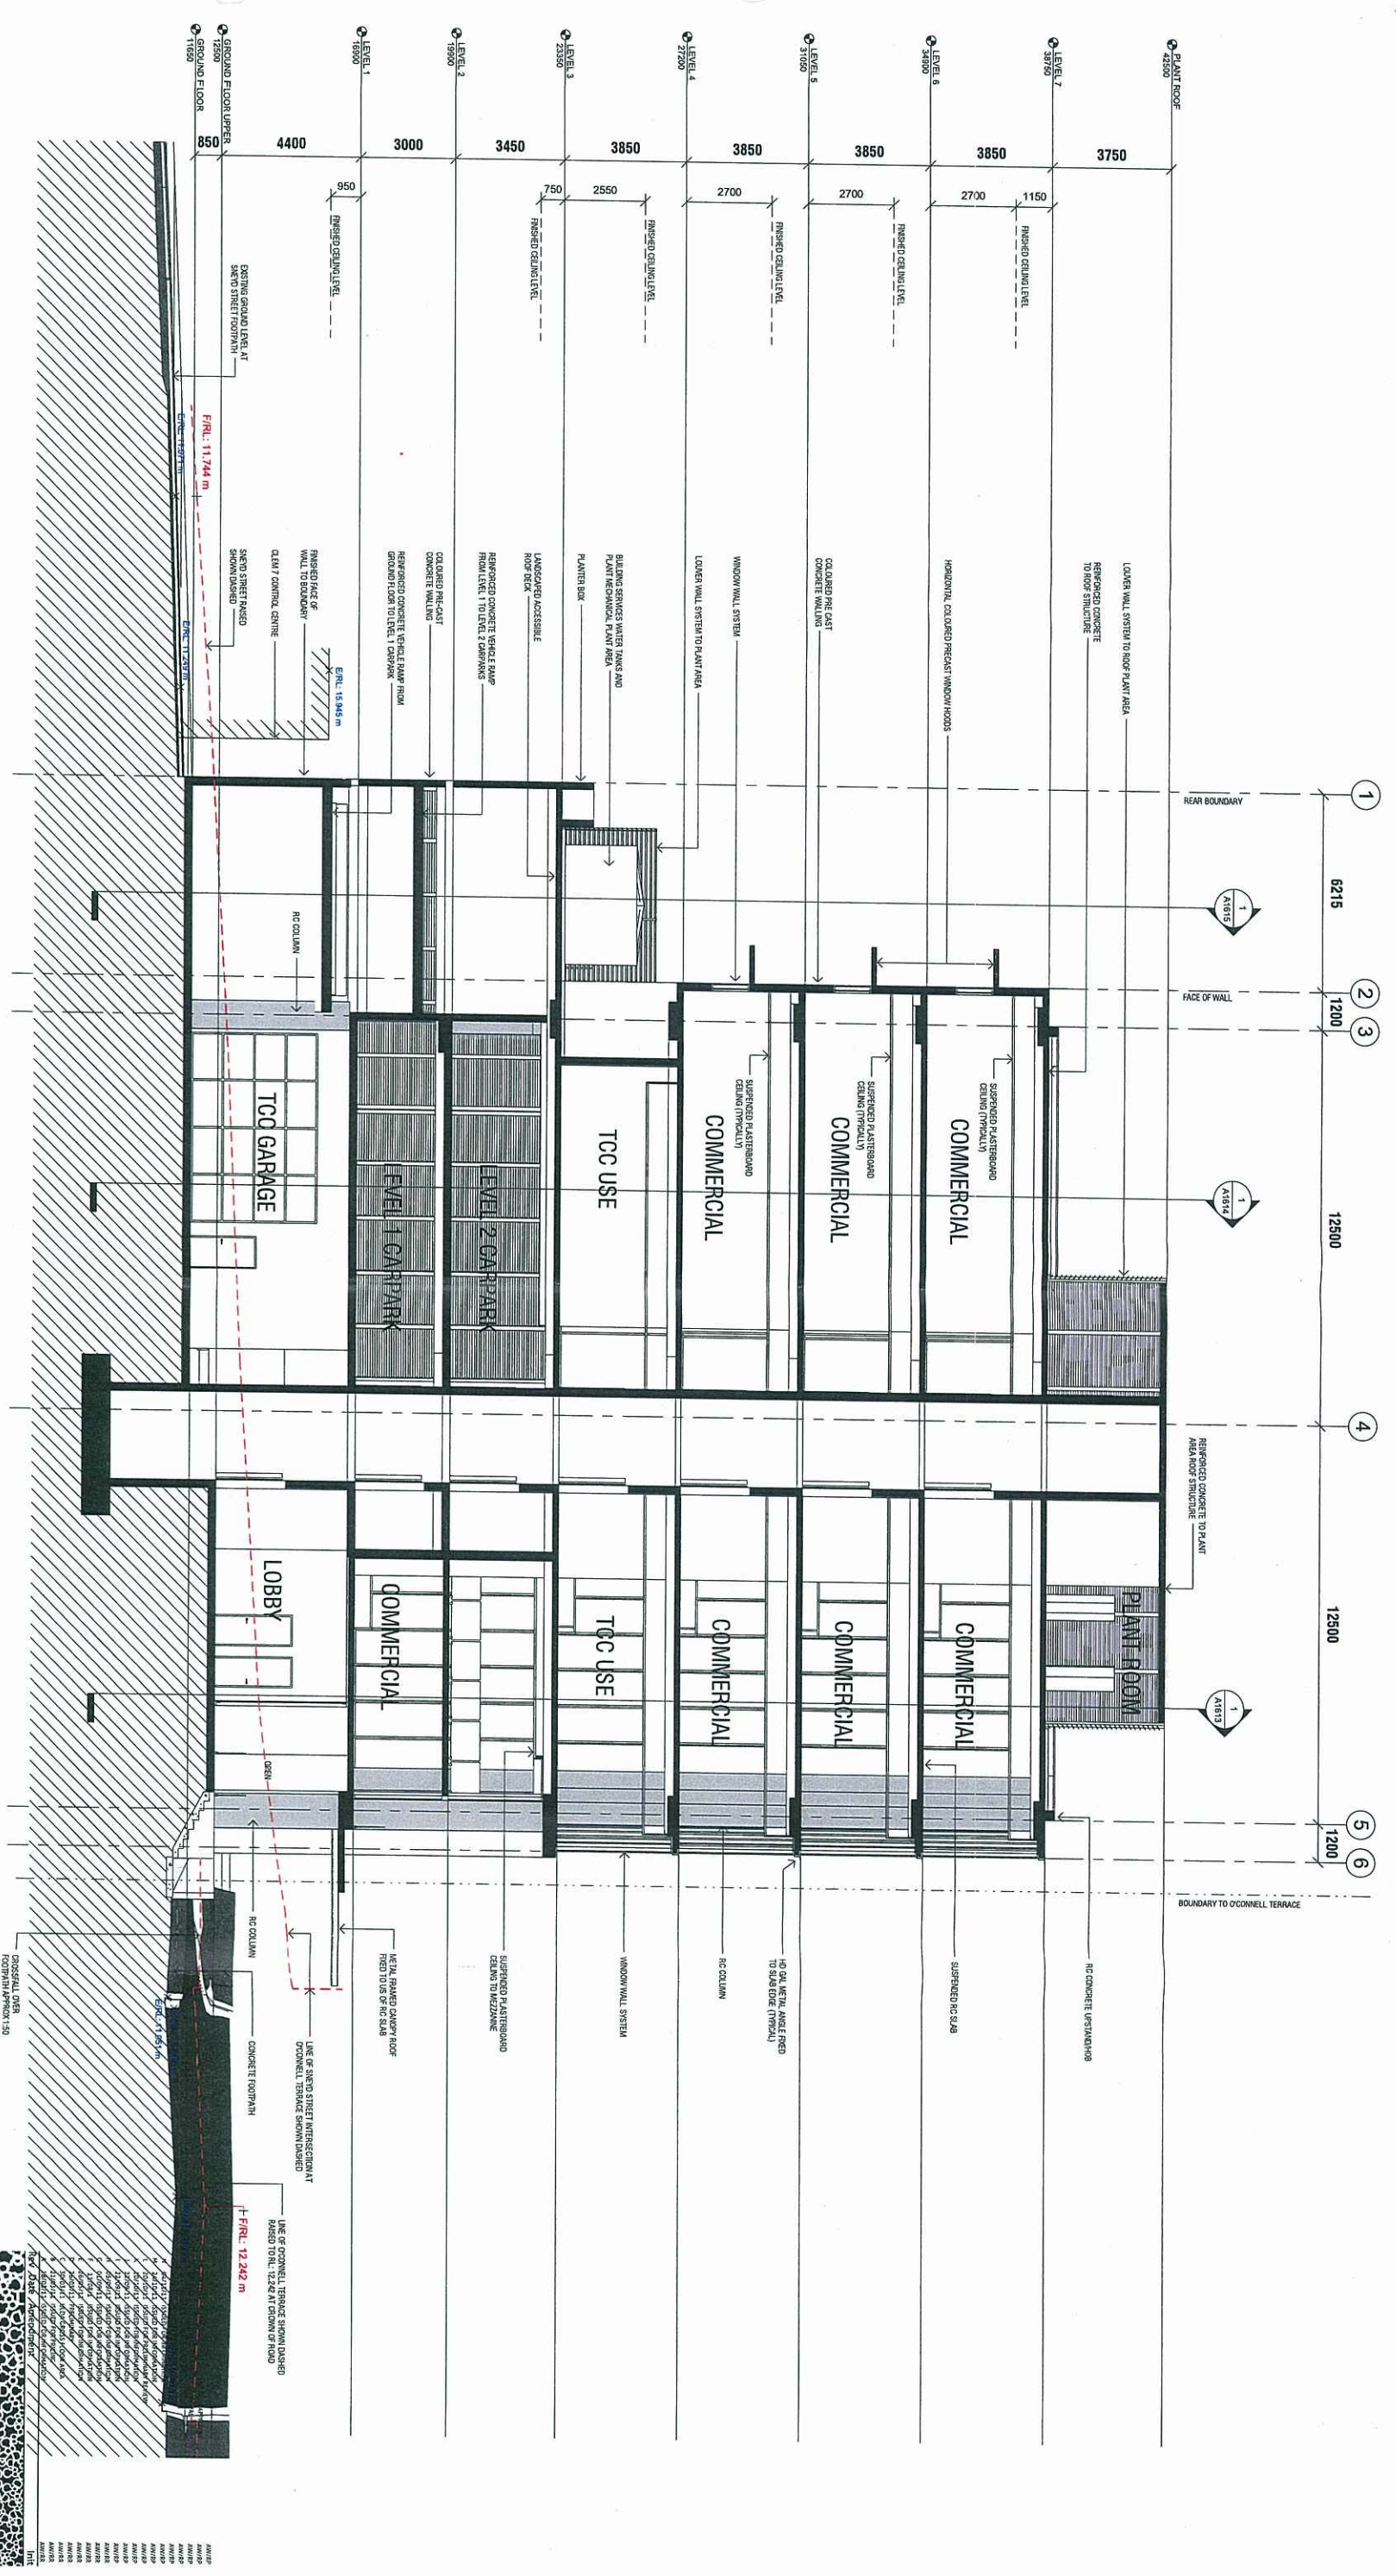

copyright dc8 studio
p. +61 7 3367 2888
abn: 63 145 155 215
www.dc8studio.com


LEGACY WAY
7-10-2017

Project:
NEW TUNNEL CONTROL CENTRE O'CONNELL
TERRACE BOWEN HILLS OPTION C

Drawing Title:
SECTION A

Scale @ A1: 1:100
Job No: RP5005_TCC Date: 03/16/11
Drawing No: A1610
Revision: S

Drawn: AW
Approved: RR

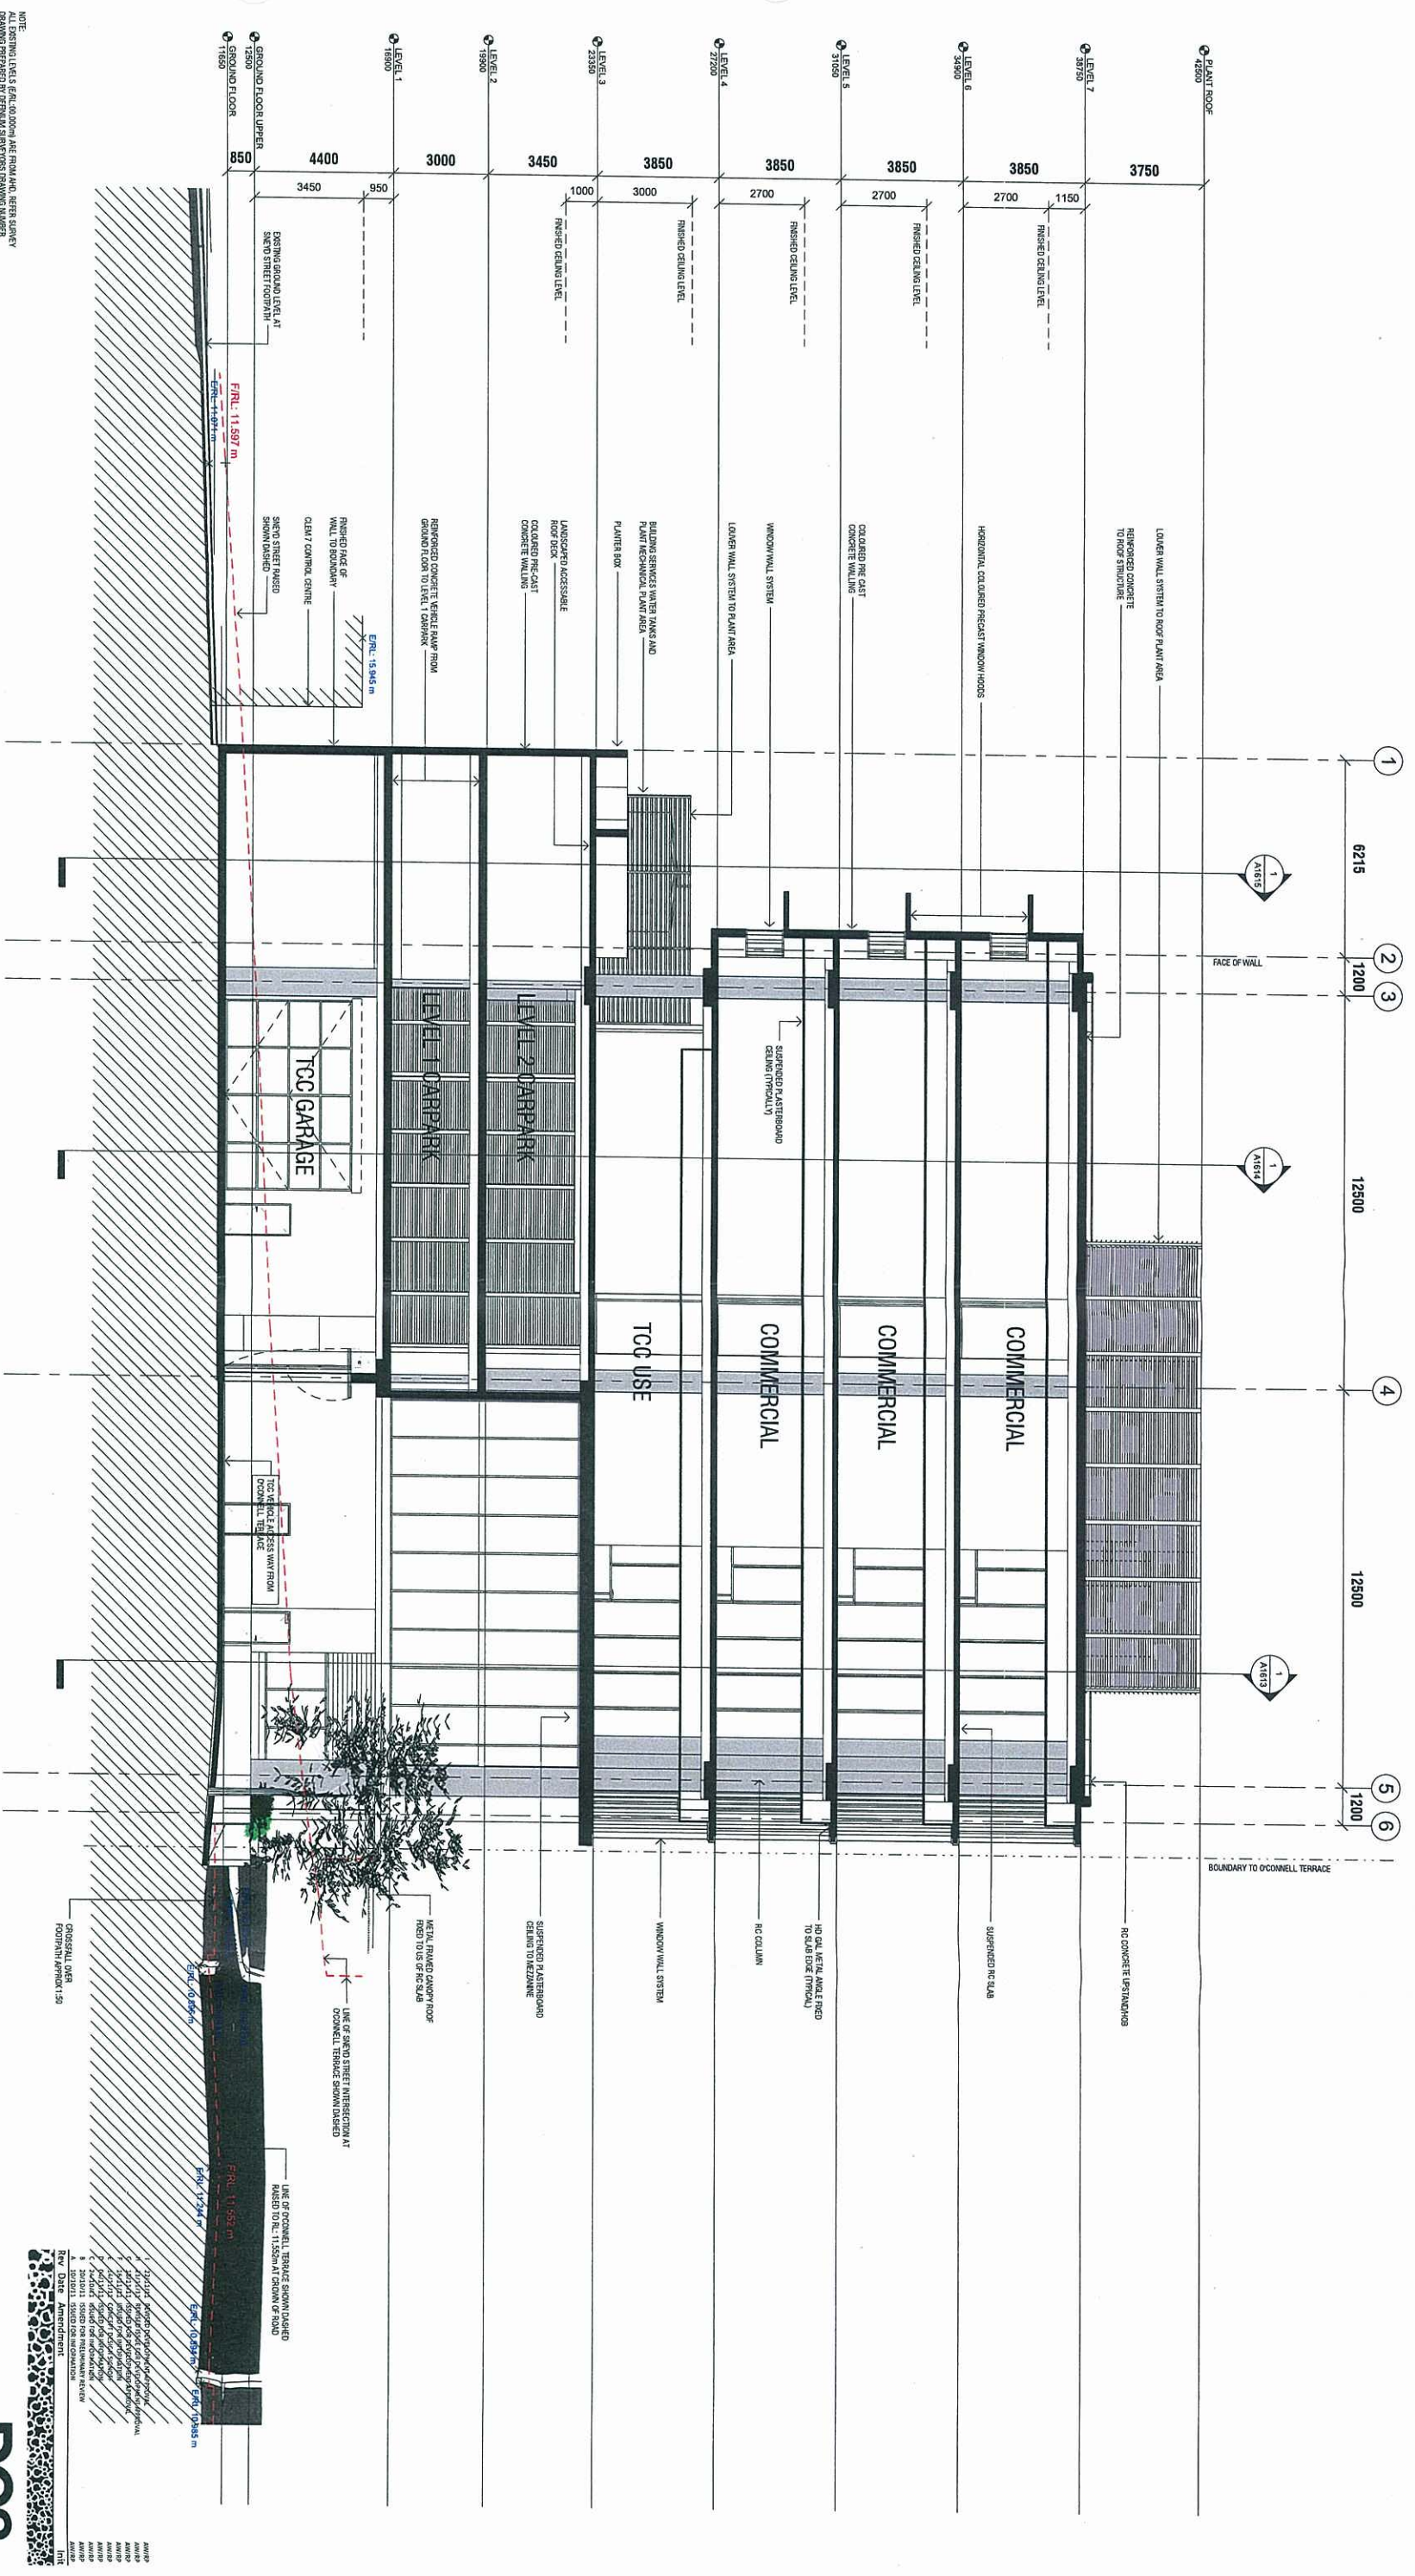

NOTE:
ALL EXISTING LEVELS REFER TO 0.000m ARI FROM ARI, REFER SURVEY
DRAWING REFERRED BY O'CONNELL SURVEYORS DRAWING NUMBER
10229 SHOWN FOR SURVEY INFORMATION
1 GENERAL ARRANGEMENT SECTION B
Scale 1:100

PLANS AND DOCUMENTS
referred to in the ULDA
APPROVAL dated 19/3/12

DC8

STUDIO

LEGACY WAY

100% OFFICE

Project

NEW TUNNEL CONTROL CENTRE O'CONNELL TERRACE BOWEN HILLS OPTION C

Client

abn 63 145 153 215
p. +61 7 3367 2888
www.dc8studio.com

Copyright d8 studio

abn 63 145 153 215
p. +61 7 3367 2888
www.dc8studio.com

Scale @ A1: 1:100

Drawn: AW

Job No: RP5005_TCC


Date: 10/05/11

Approved: RP

Revision: 1

Drawing Title:

SECTION B

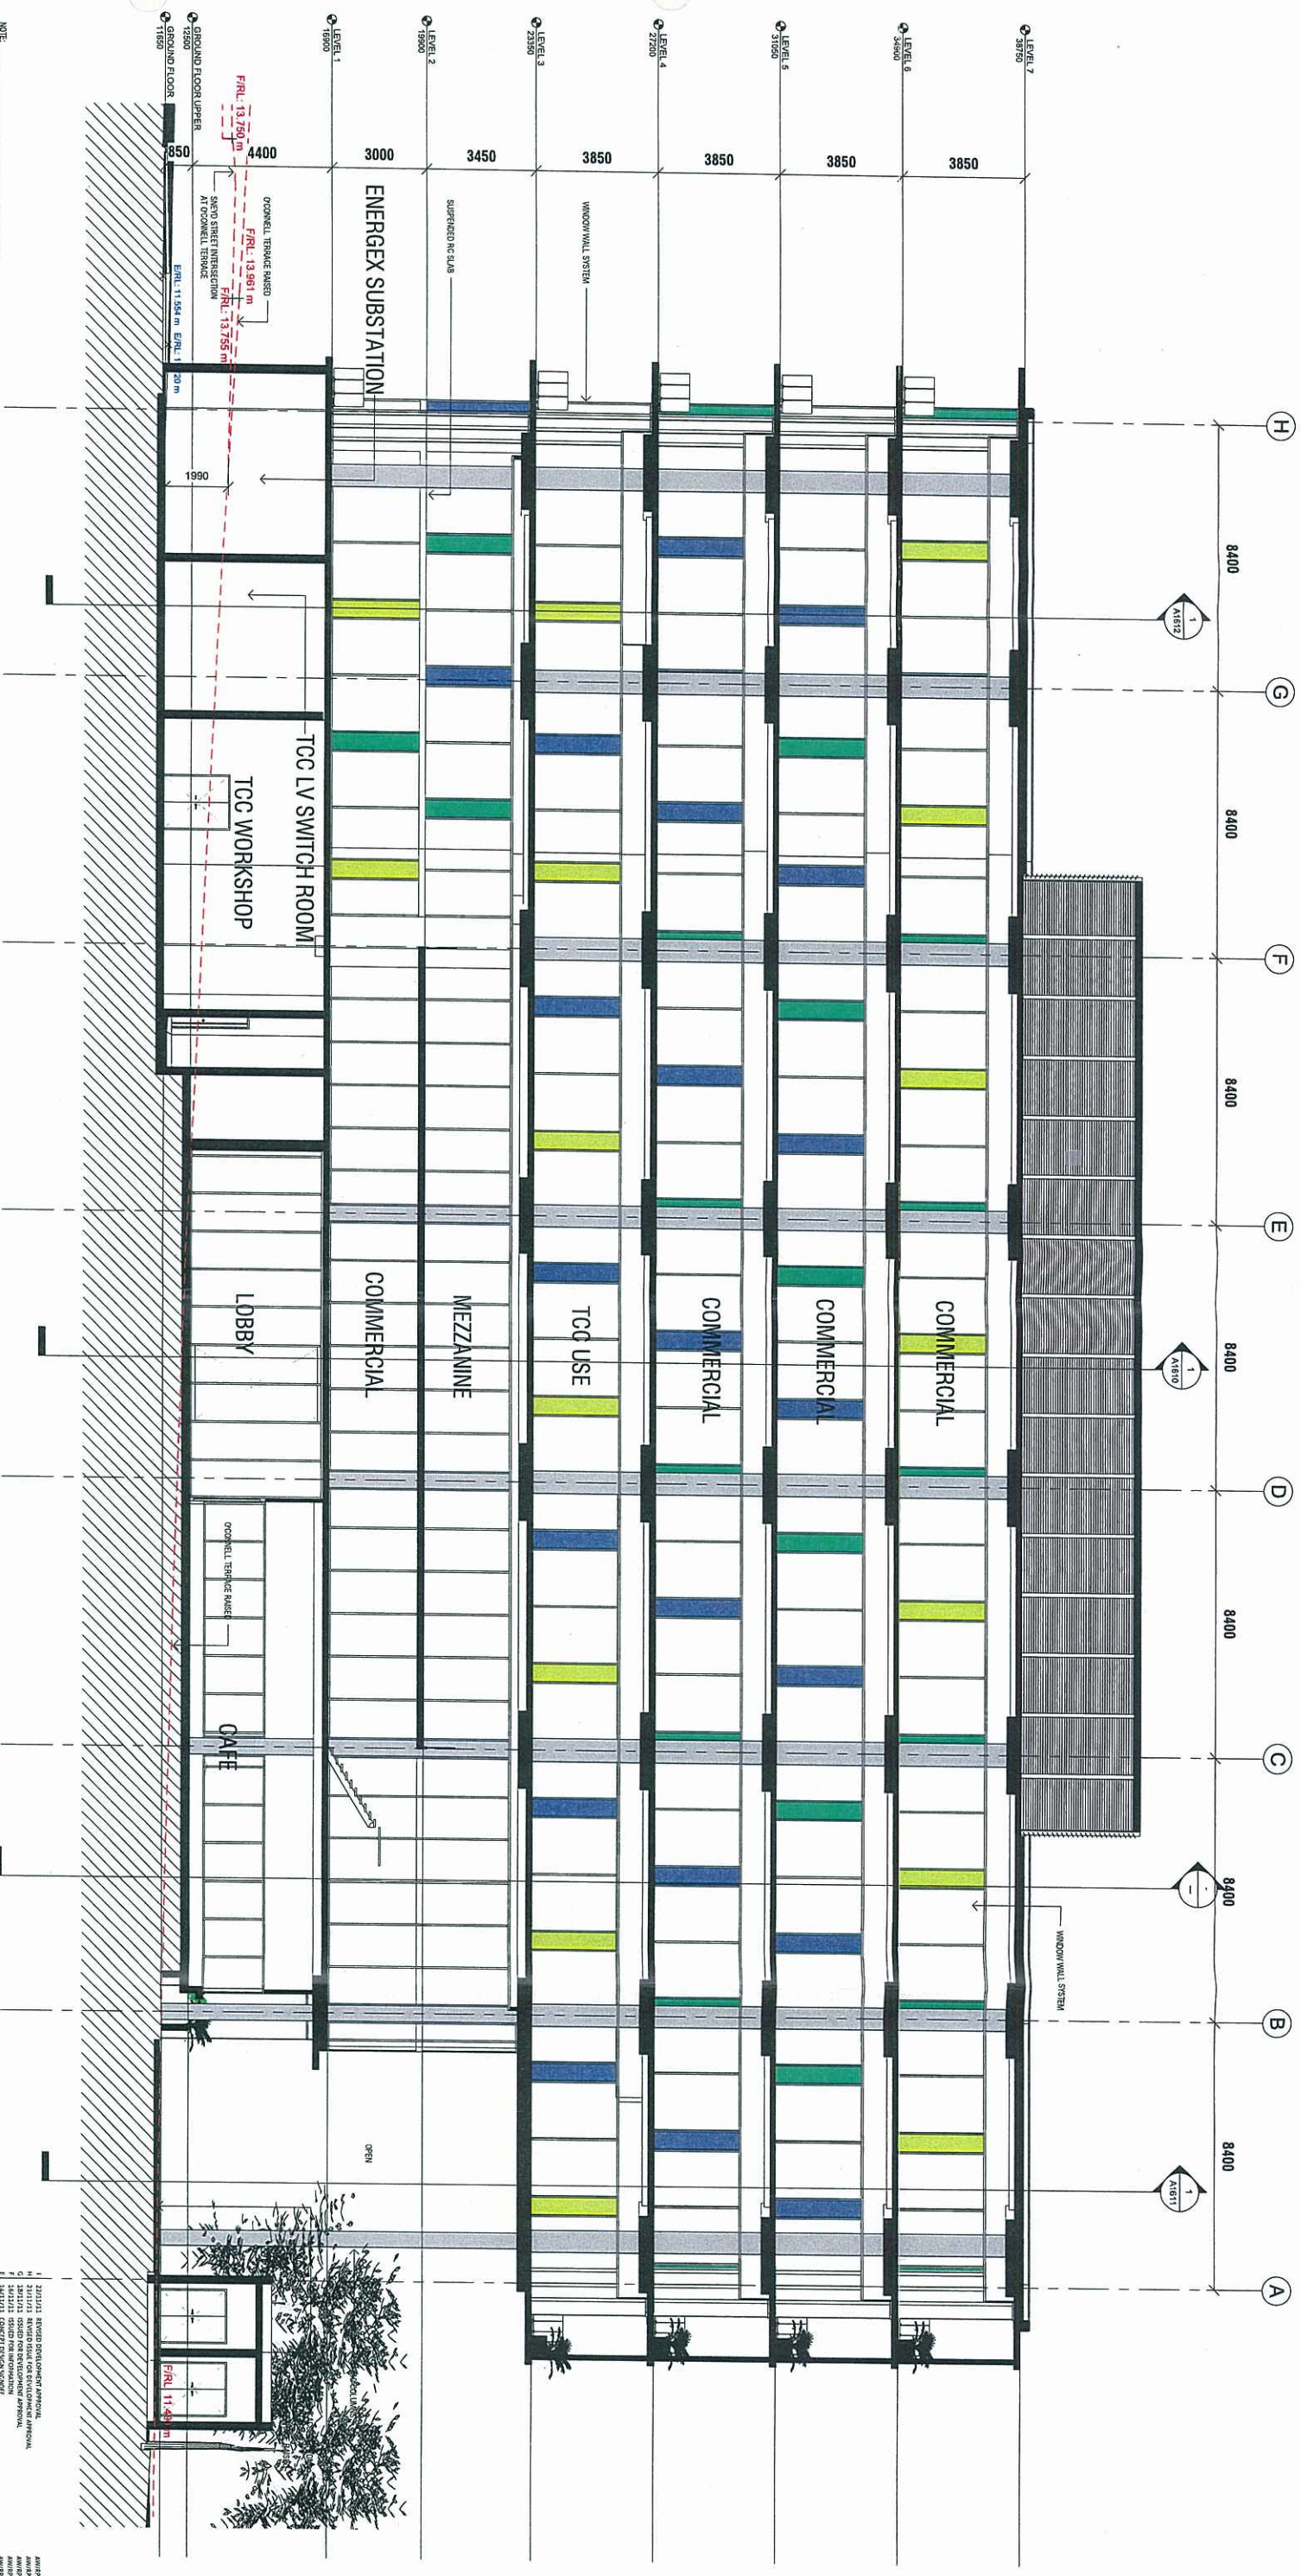

NOTE:
ALL EXISTING LEVELS (EAL: 50.000m) ARE FROM AHD, REFER SURVEY
DRAWING PREPARED BY CEMILAM SURVEYORS DRAWING NUMBER
12228-DTM-01 FOR FURTHER INFORMATION

① GENERAL ARRANGEMENT SECTION D

Scale 1 : 100

1 GENERAL ARRANGEMENT SECTION D
Scale 1 : 100

Scale 1:100

PLANS AND DOCUMENTS
referred to in the ULDA
APPROVAL dated 19/3/12


DC8
STUDIO
abt. 63 145 133 215
www.dc8studio.com
copyright dc8 studio
p. +61 7 3367 2888
Client

Project
NEW TUNNEL CONTROL CENTRE O'CONNELL
TERRACE BOWEN HILLS OPTION C

Drawing Title:
SECTION D

Scale @ At: 1:100 Drawn: AW
Job No: RPS005_TCC Date: 10/05/11 Approved: RP

Drawing No: **A1613**
Revision: **1**

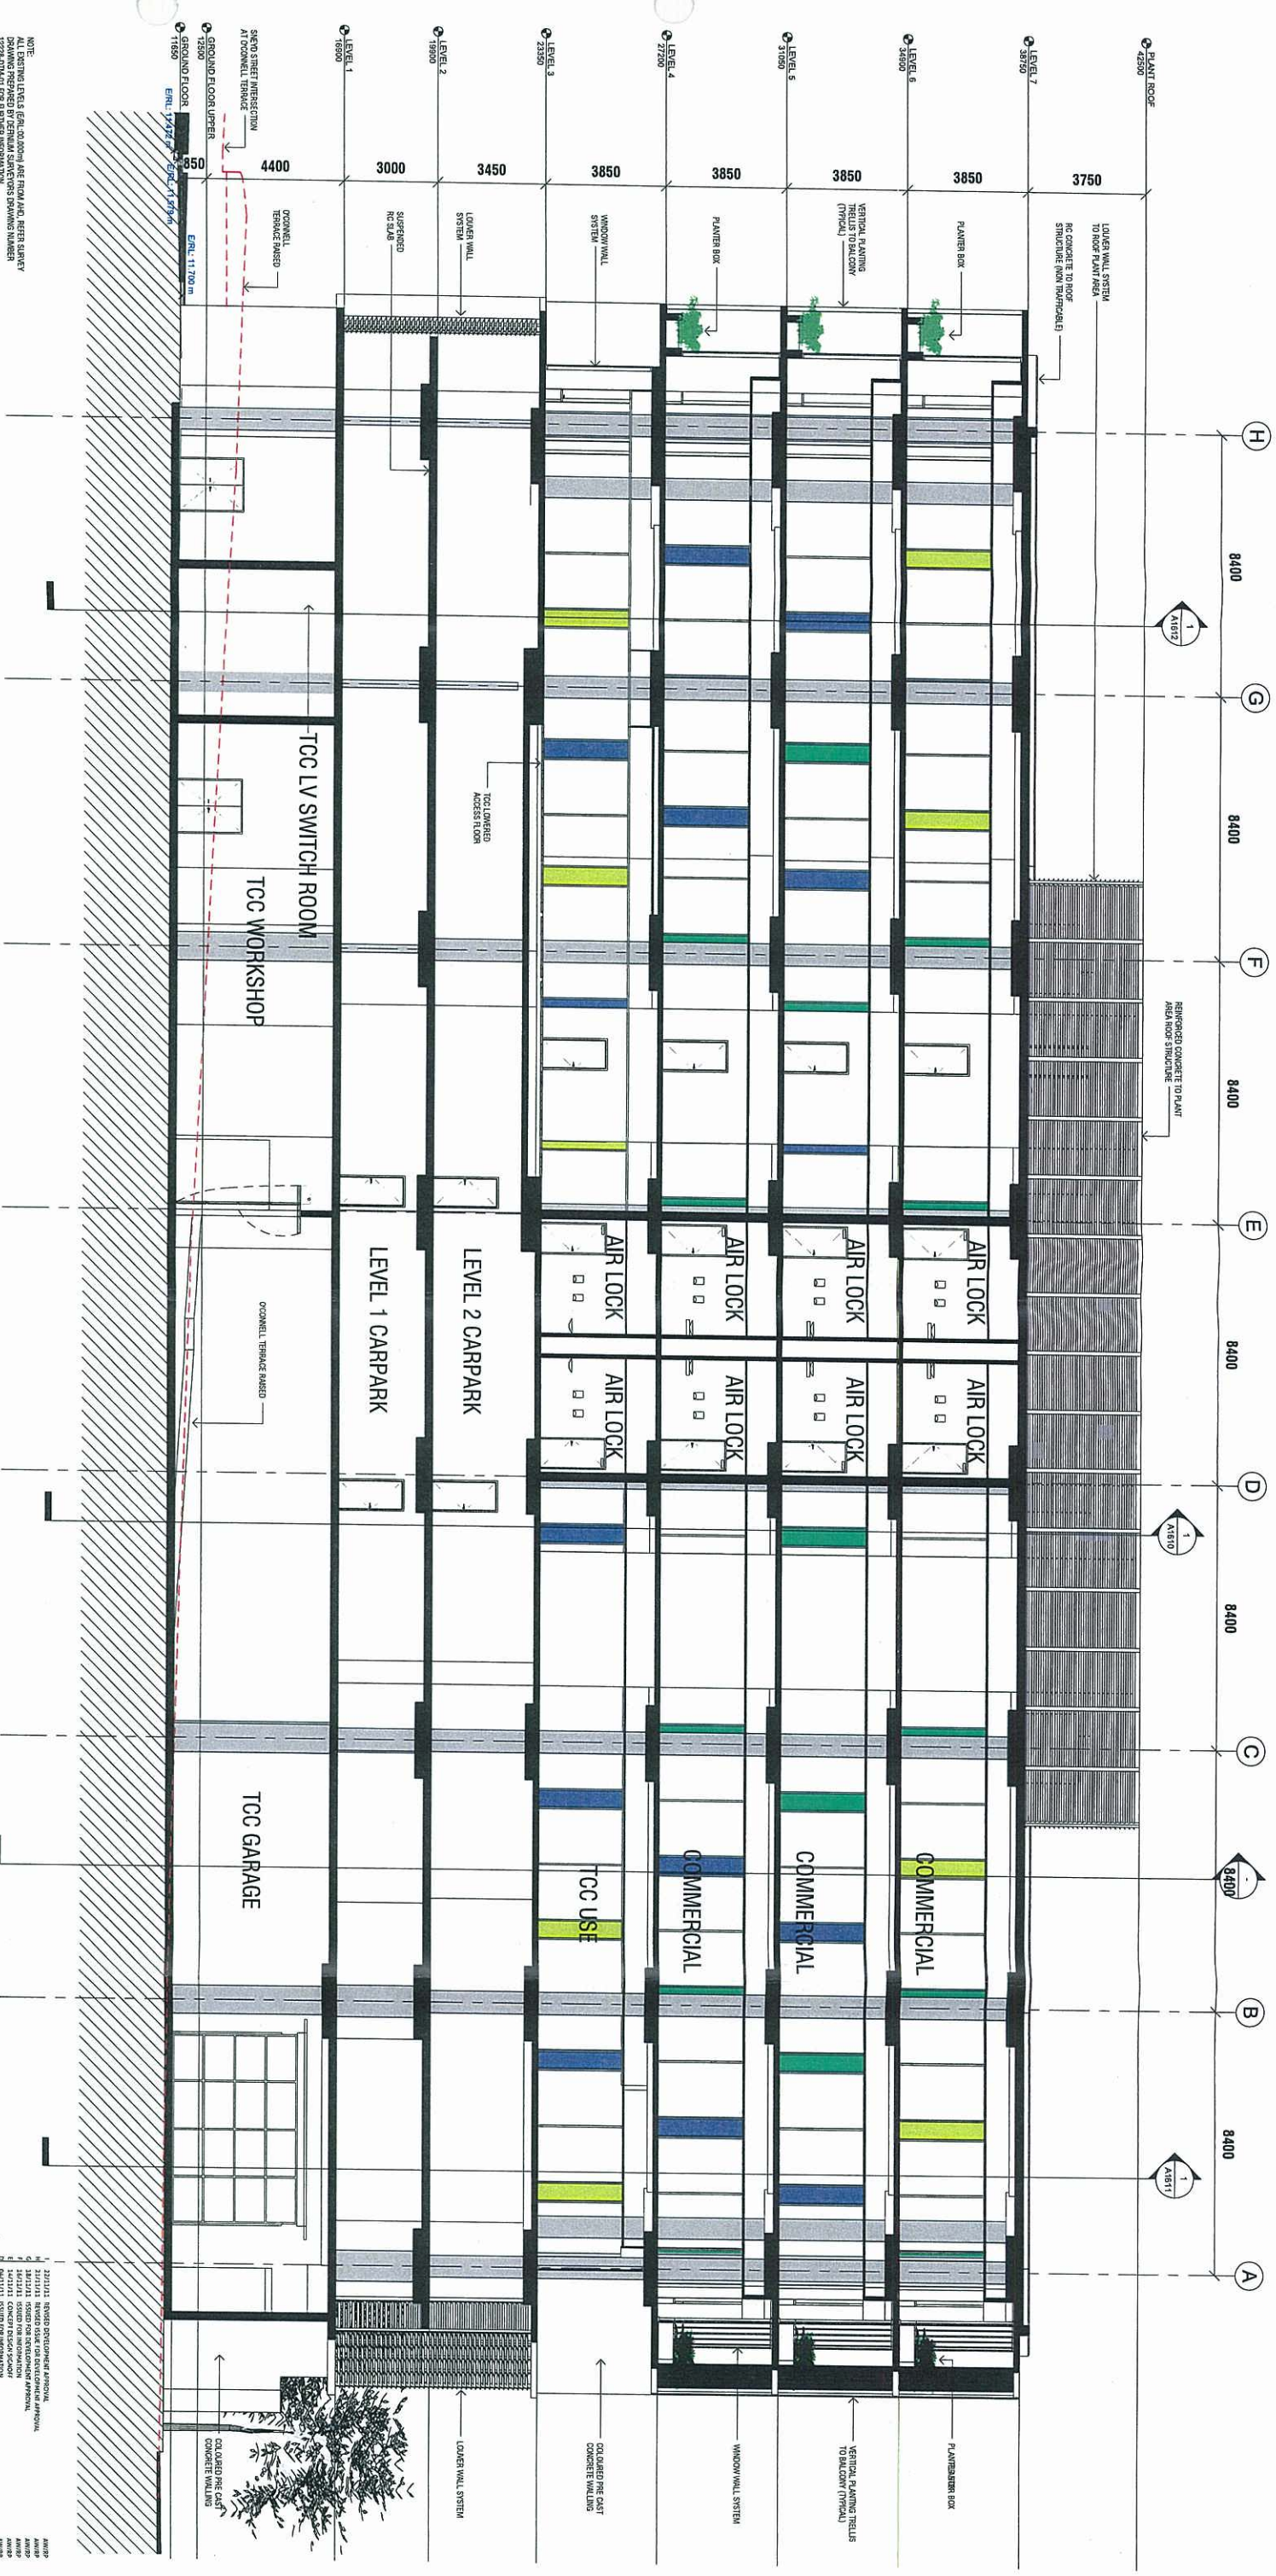

1 GENERAL ARRANGEMENT SECTION E
Scale 1:100

NOTE:
ALL EXISTING LEVELS (EAL) SHOWN ARE FROM A.M.D. REFER SURVEY
DATA FOR EXISTING LEVELS AND DRAINAGE INFORMATION.
12204-01/01 FOR EXISTING INFORMATION.

PLANS AND DOCUMENTS
referred to in the ULDA
APPROVAL dated 19/3/12

Rev	Date	Amendment	By	Appr
1	22/12/11	ISSUED FOR PERMIT APPLICATION	AW	AW
2	14/12/11	ISSUED FOR PERMIT APPLICATION	AW	AW
3	14/12/11	ISSUED FOR PERMIT APPLICATION	AW	AW
4	14/12/11	ISSUED FOR PERMIT APPLICATION	AW	AW
5	14/12/11	ISSUED FOR PERMIT APPLICATION	AW	AW
6	14/12/11	ISSUED FOR PERMIT APPLICATION	AW	AW
7	14/12/11	ISSUED FOR PERMIT APPLICATION	AW	AW
8	14/12/11	ISSUED FOR PERMIT APPLICATION	AW	AW
9	14/12/11	ISSUED FOR PERMIT APPLICATION	AW	AW
10	14/12/11	ISSUED FOR PERMIT APPLICATION	AW	AW


DC8
STUDIO
copyright dc8 studio
abt. 63 145 153 215
P. +61 7 3367 2888
www.dc8studio.com

LEGACY WAY
TANZANIA

Project:
NEW TUNNEL CONTROL CENTRE O'CONNELL
TERRACE BOWEN HILLS OPTION C

Drawing Title:
SECTION E

Scale @ A1: 1:100
Job No: RPS005.TCC Date: 10/05/11
Drawn: AW
Approved: RP
Revision: 1
Drawing No: A1614

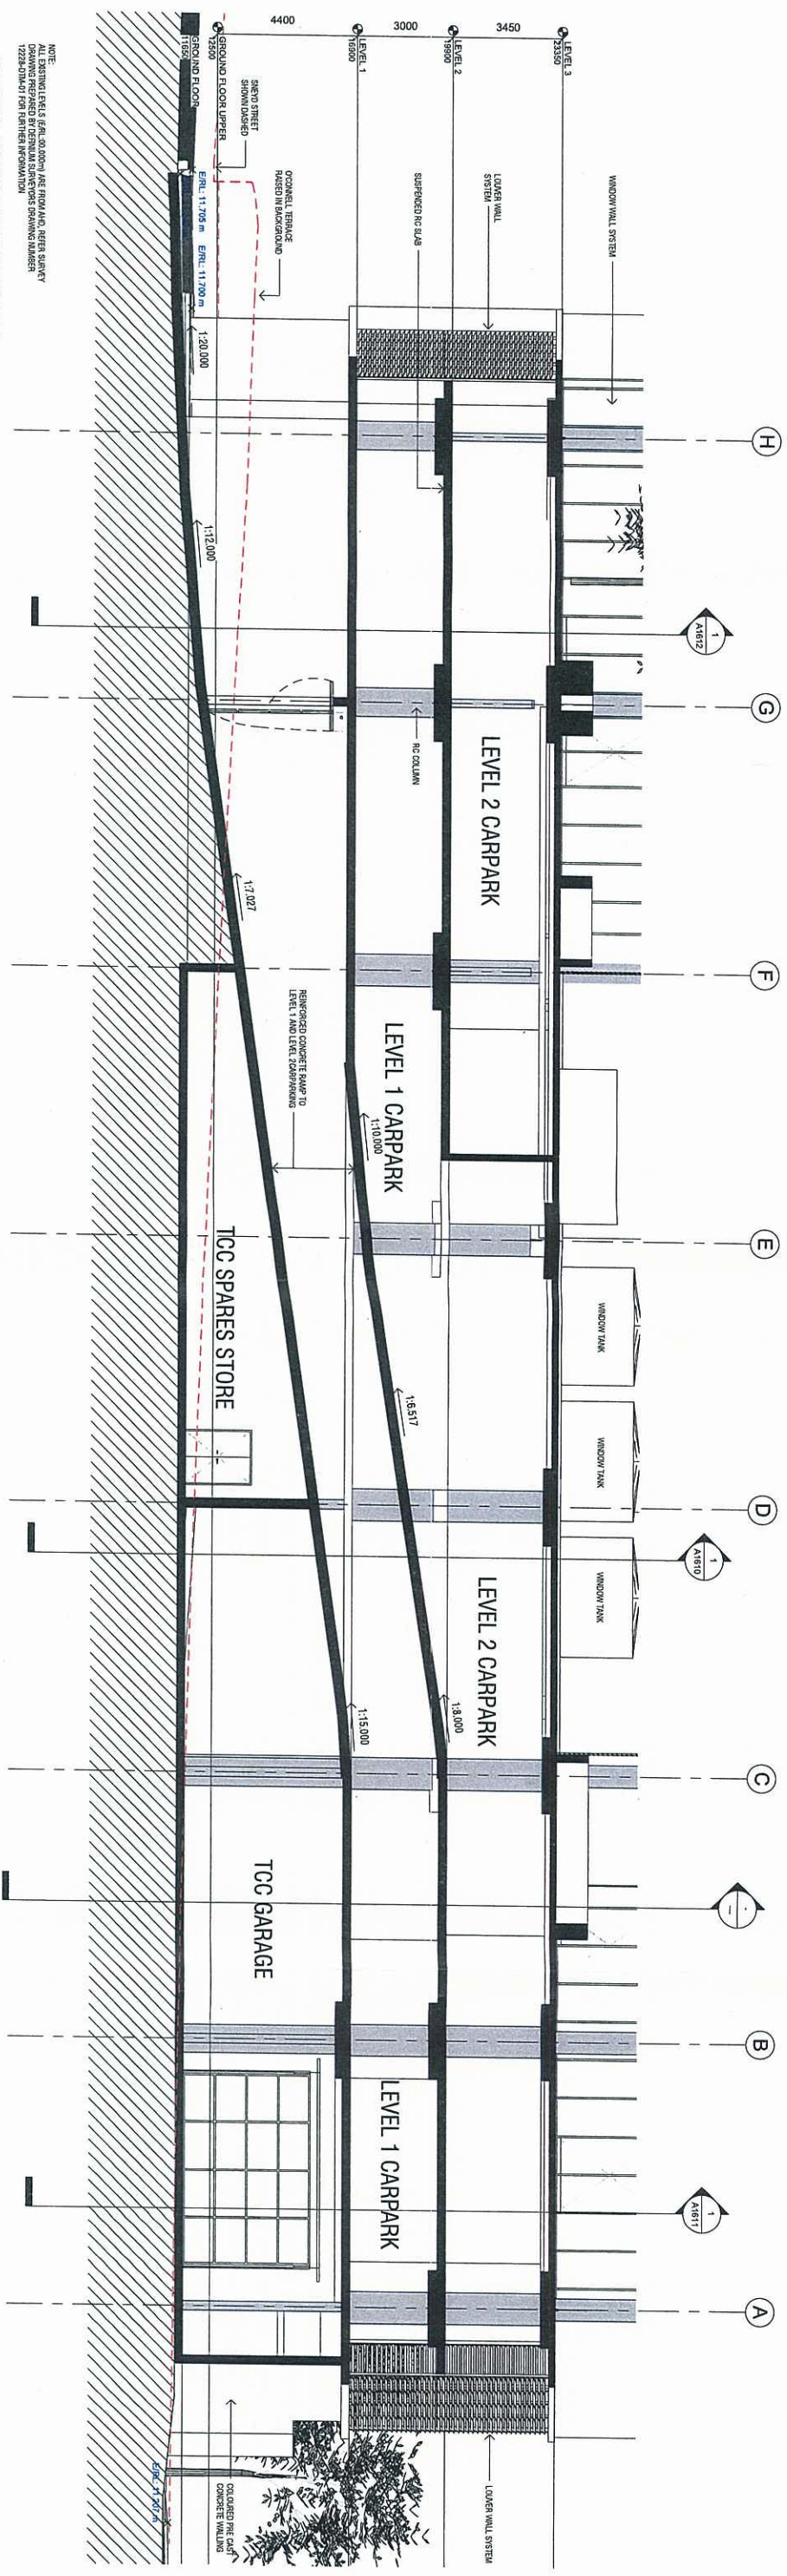

1 GENERAL ARRANGEMENT SECTION F
Scale 1 : 100

NOTE:
ALL EXISTING LEVELS (EAL-00.000m) ARE FROM AHD. REFER SURVEY
DRAWING PREPARED BY DEFINITIV SURVEYORS DRAWING NUMBER
12228-DTM-01 FOR FURTHER INFORMATION

PLANS AND DOCUMENTS
referred to in the ULDA
APPROVAL dated 19/3/12

[illegible]

copyright dc8 studio abn: 63 145 153 215
p. +61 7 3367 2888 www.dc8studio.com


LEGACY WAY

Project
NEW TUNNEL CONTROL CENTRE O'CONNELL
TERRACE BOWEN HILLS OPTION C


Drawing Title:
SECTION F

Scale @ A1: 1:100
Drawn: AW
Job No: RPS005_TCC
Date: 10/05/11
Approved: RP


Drawing No: **A1615**

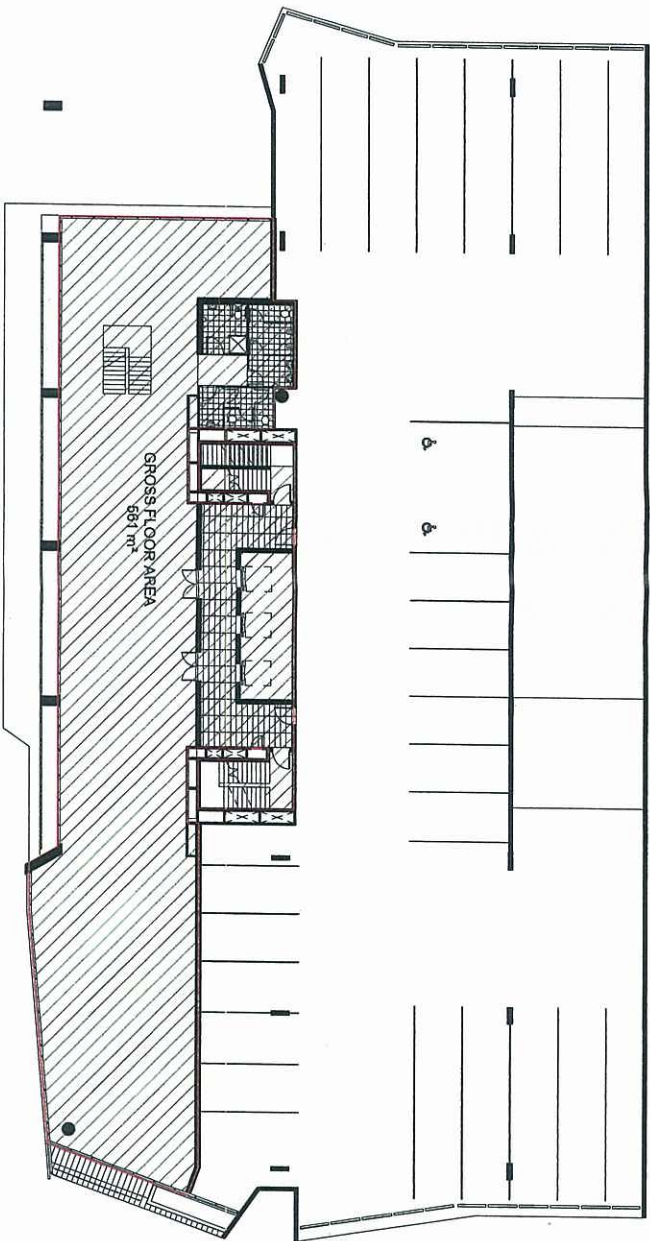


2 LEVEL 1 GROSS FLOOR AREA PLAN
Scale 1:200

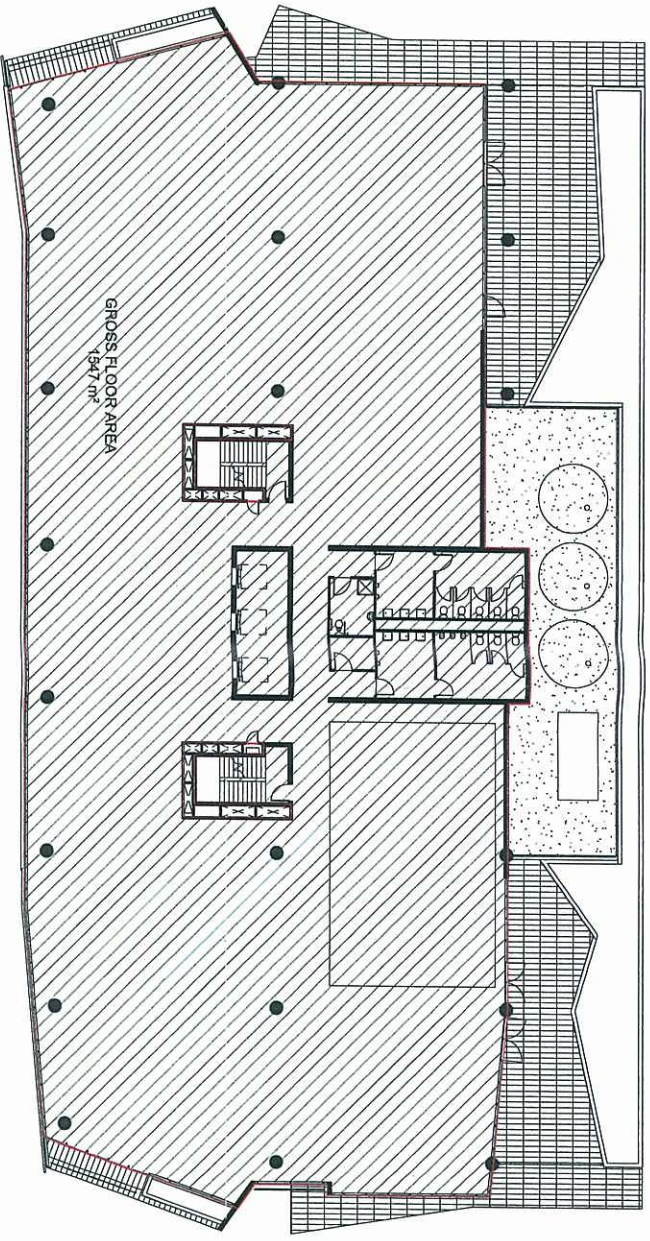

4 LEVEL 3 GROSS FLOOR AREA PLAN
Scale 1:200

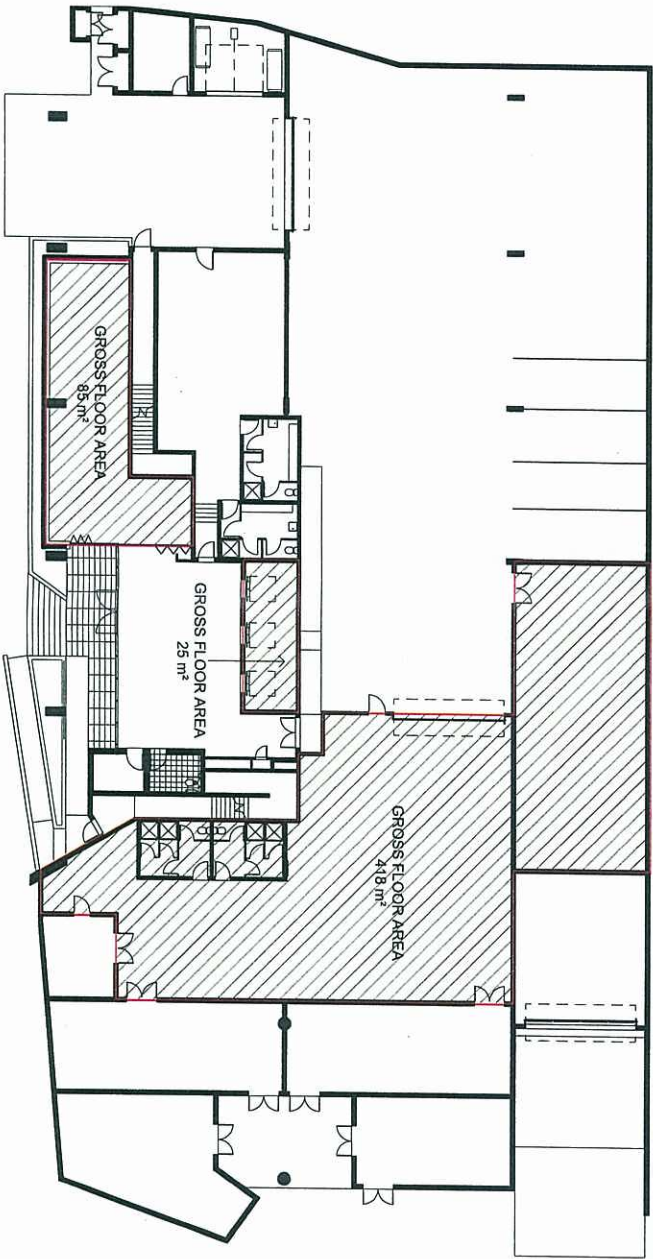

1 GROUND FLOOR GROSS FLOOR AREA PLAN
Scale 1:200

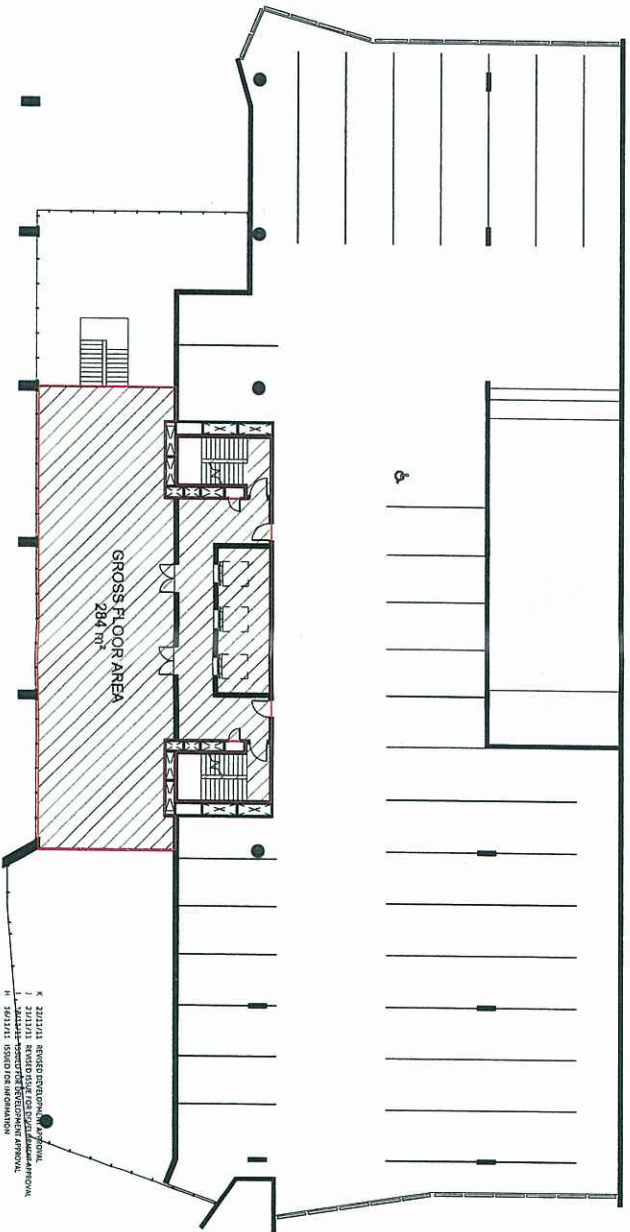


3 LEVEL 2 GROSS FLOOR AREA PLAN
Scale 1:200

ASSOCIATED LEVEL	BUILDING USE TYPE	AREA TYPE	GROSS FLOOR AREA
GROUND FLOOR	COMMERCIAL	GROSS FLOOR AREA	25 m²
LEVEL 1	COMMERCIAL	GROSS FLOOR AREA	551 m²
LEVEL 2	COMMERCIAL	GROSS FLOOR AREA	284 m²
LEVEL 3	COMMERCIAL	GROSS FLOOR AREA	1947 m²
LEVEL 4	COMMERCIAL	GROSS FLOOR AREA	1670 m²
LEVEL 5	COMMERCIAL	GROSS FLOOR AREA	1547 m²
LEVEL 6	COMMERCIAL	GROSS FLOOR AREA	1555 m²
LEVEL 7	COMMERCIAL	GROSS FLOOR AREA	1555 m²
PLANS AND DOCUMENTS
referred to in the ULDA
APPROVAL dated 19/3/12


② LEVEL 5 GROSS FLOOR AREA PLAN

Scale 1 : 200

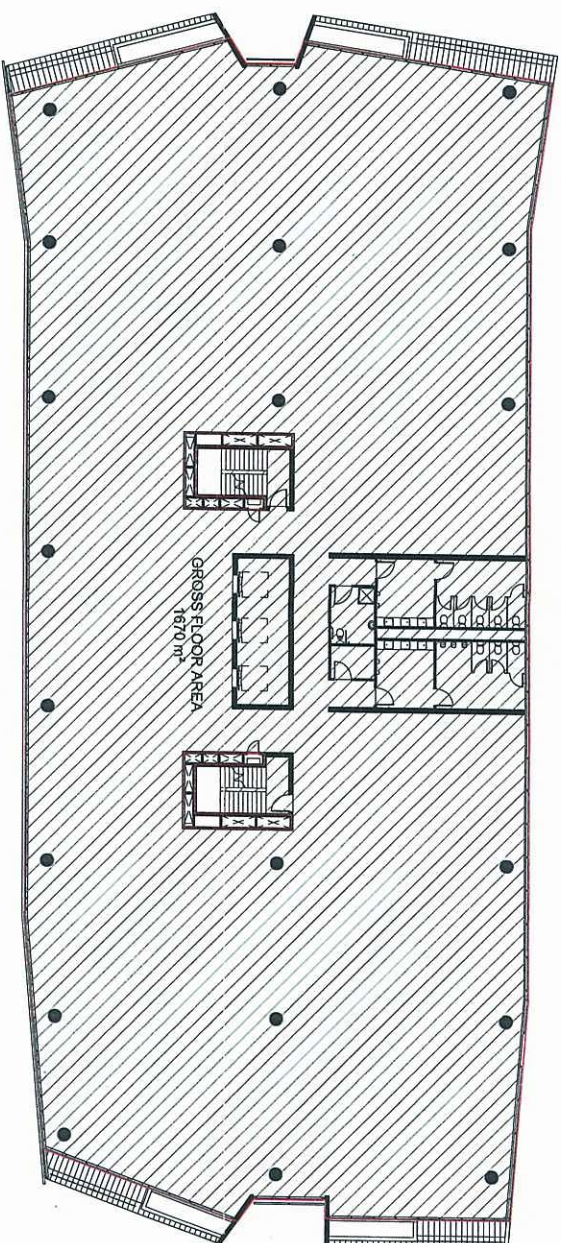


1 LEVEL 4 GROSS FLOOR AREA PLAN
Scale 1:200

Scale 1:200

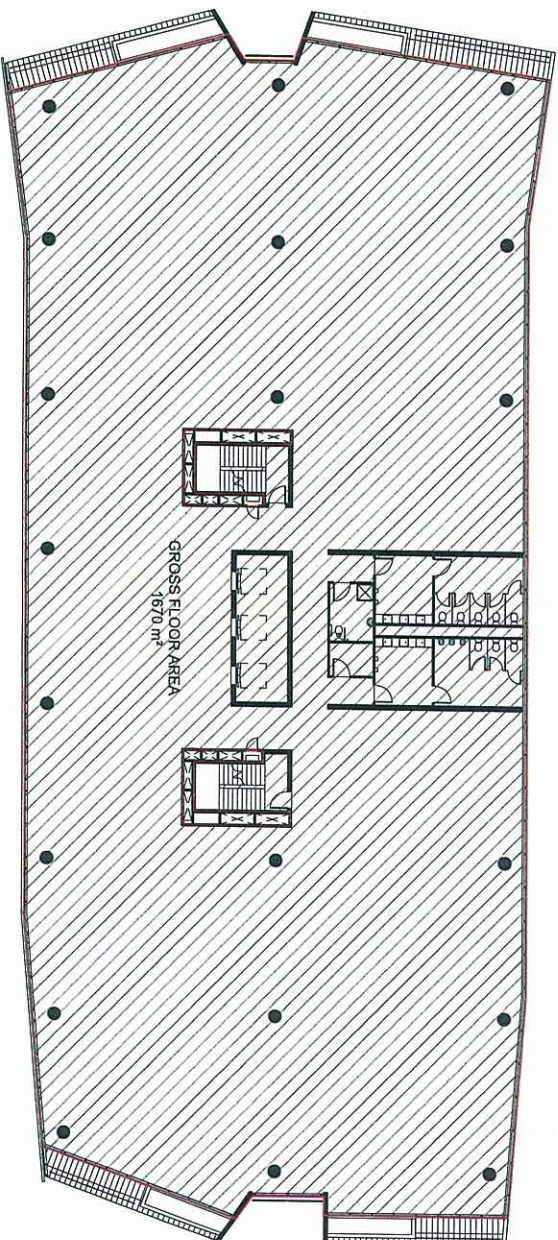

3 LEVEL 6 GROSS FLOOR AREA PLAN
Scale 1 : 200

Scale 1 : 200

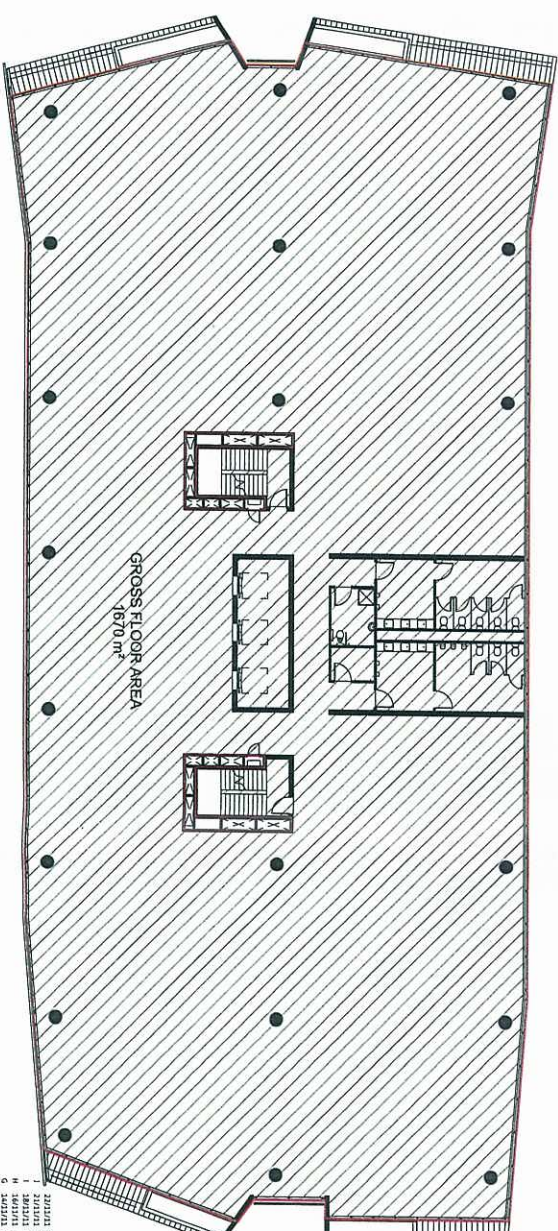

ASSOCIATED LEVEL	BUILDING USE TYPE	AREA TYPE	GROSS FLOOR AREA
GROUND FLOOR	COMMERCIAL	GRS1 FLOOR AREA	26 m ²
LEVEL 1	COMMERCIAL	GRS2 FLOOR AREA	561 m ²
LEVEL 2	COMMERCIAL	GRS3 FLOOR AREA	284 m ²
LEVEL 3	COMMERCIAL	GRS4 FLOOR AREA	1670 m ²
LEVEL 4	COMMERCIAL	GRS5 FLOOR AREA	1870 m ²
LEVEL 5	COMMERCIAL	GRS6 FLOOR AREA	1870 m ²
LEVEL 6	COMMERCIAL	GRS7 FLOOR AREA	5419 m ²
GROUND FLOOR	RETAIL	GRS8 FLOOR AREA	83 m ²
LEVEL 1	RETAIL		83 m ²
GROUND FLOOR	TCC	GRS9 FLOOR AREA	414 m ²
LEVEL 1	TCC		1547 m ²
LEVEL 2			1685 m ²
Ground level 3			7269 m ²

PLANS AND DOCUMENTS referred to in the ULDA APPROVAL dated 19/3/12

1. 2412121. REVERD DOUT FOR ENVOIEMENT AMONGAL.
H 3412121. REVERD DOUT FOR INFORMATION.
H 3412121. REVERD DOUT FOR INFORMATION.
G 3412121. CONCEPT REVERD DOUT.
F 3412121. REVERD FOR INFORMATION.
F 3412121. REVERD FOR INFORMATION.
D 3209121. REVERD FOR INFORMATION.
C 3509121. REVERD FOR INFORMATION.
B 3509121. REVERD FOR INFORMATION.
A 3509121. REVERD FOR INFORMATION.

NEW DATE: 24/09/2012


LEGACY WAY
TRANSIST

Project
NEW TUNNEL CONTROL CENTRE O'CONNELL
TERRACE BOWEN HILLS OPTION C

Drawing Title:
GROSS FLOOR AREA PLANS

Scale @ A1: 1:200
Job No: RPS005_TCC
Date: 03/30/11
Drawn: AW
Approved: RR

Drawing No: **A1901** Revision: **K**

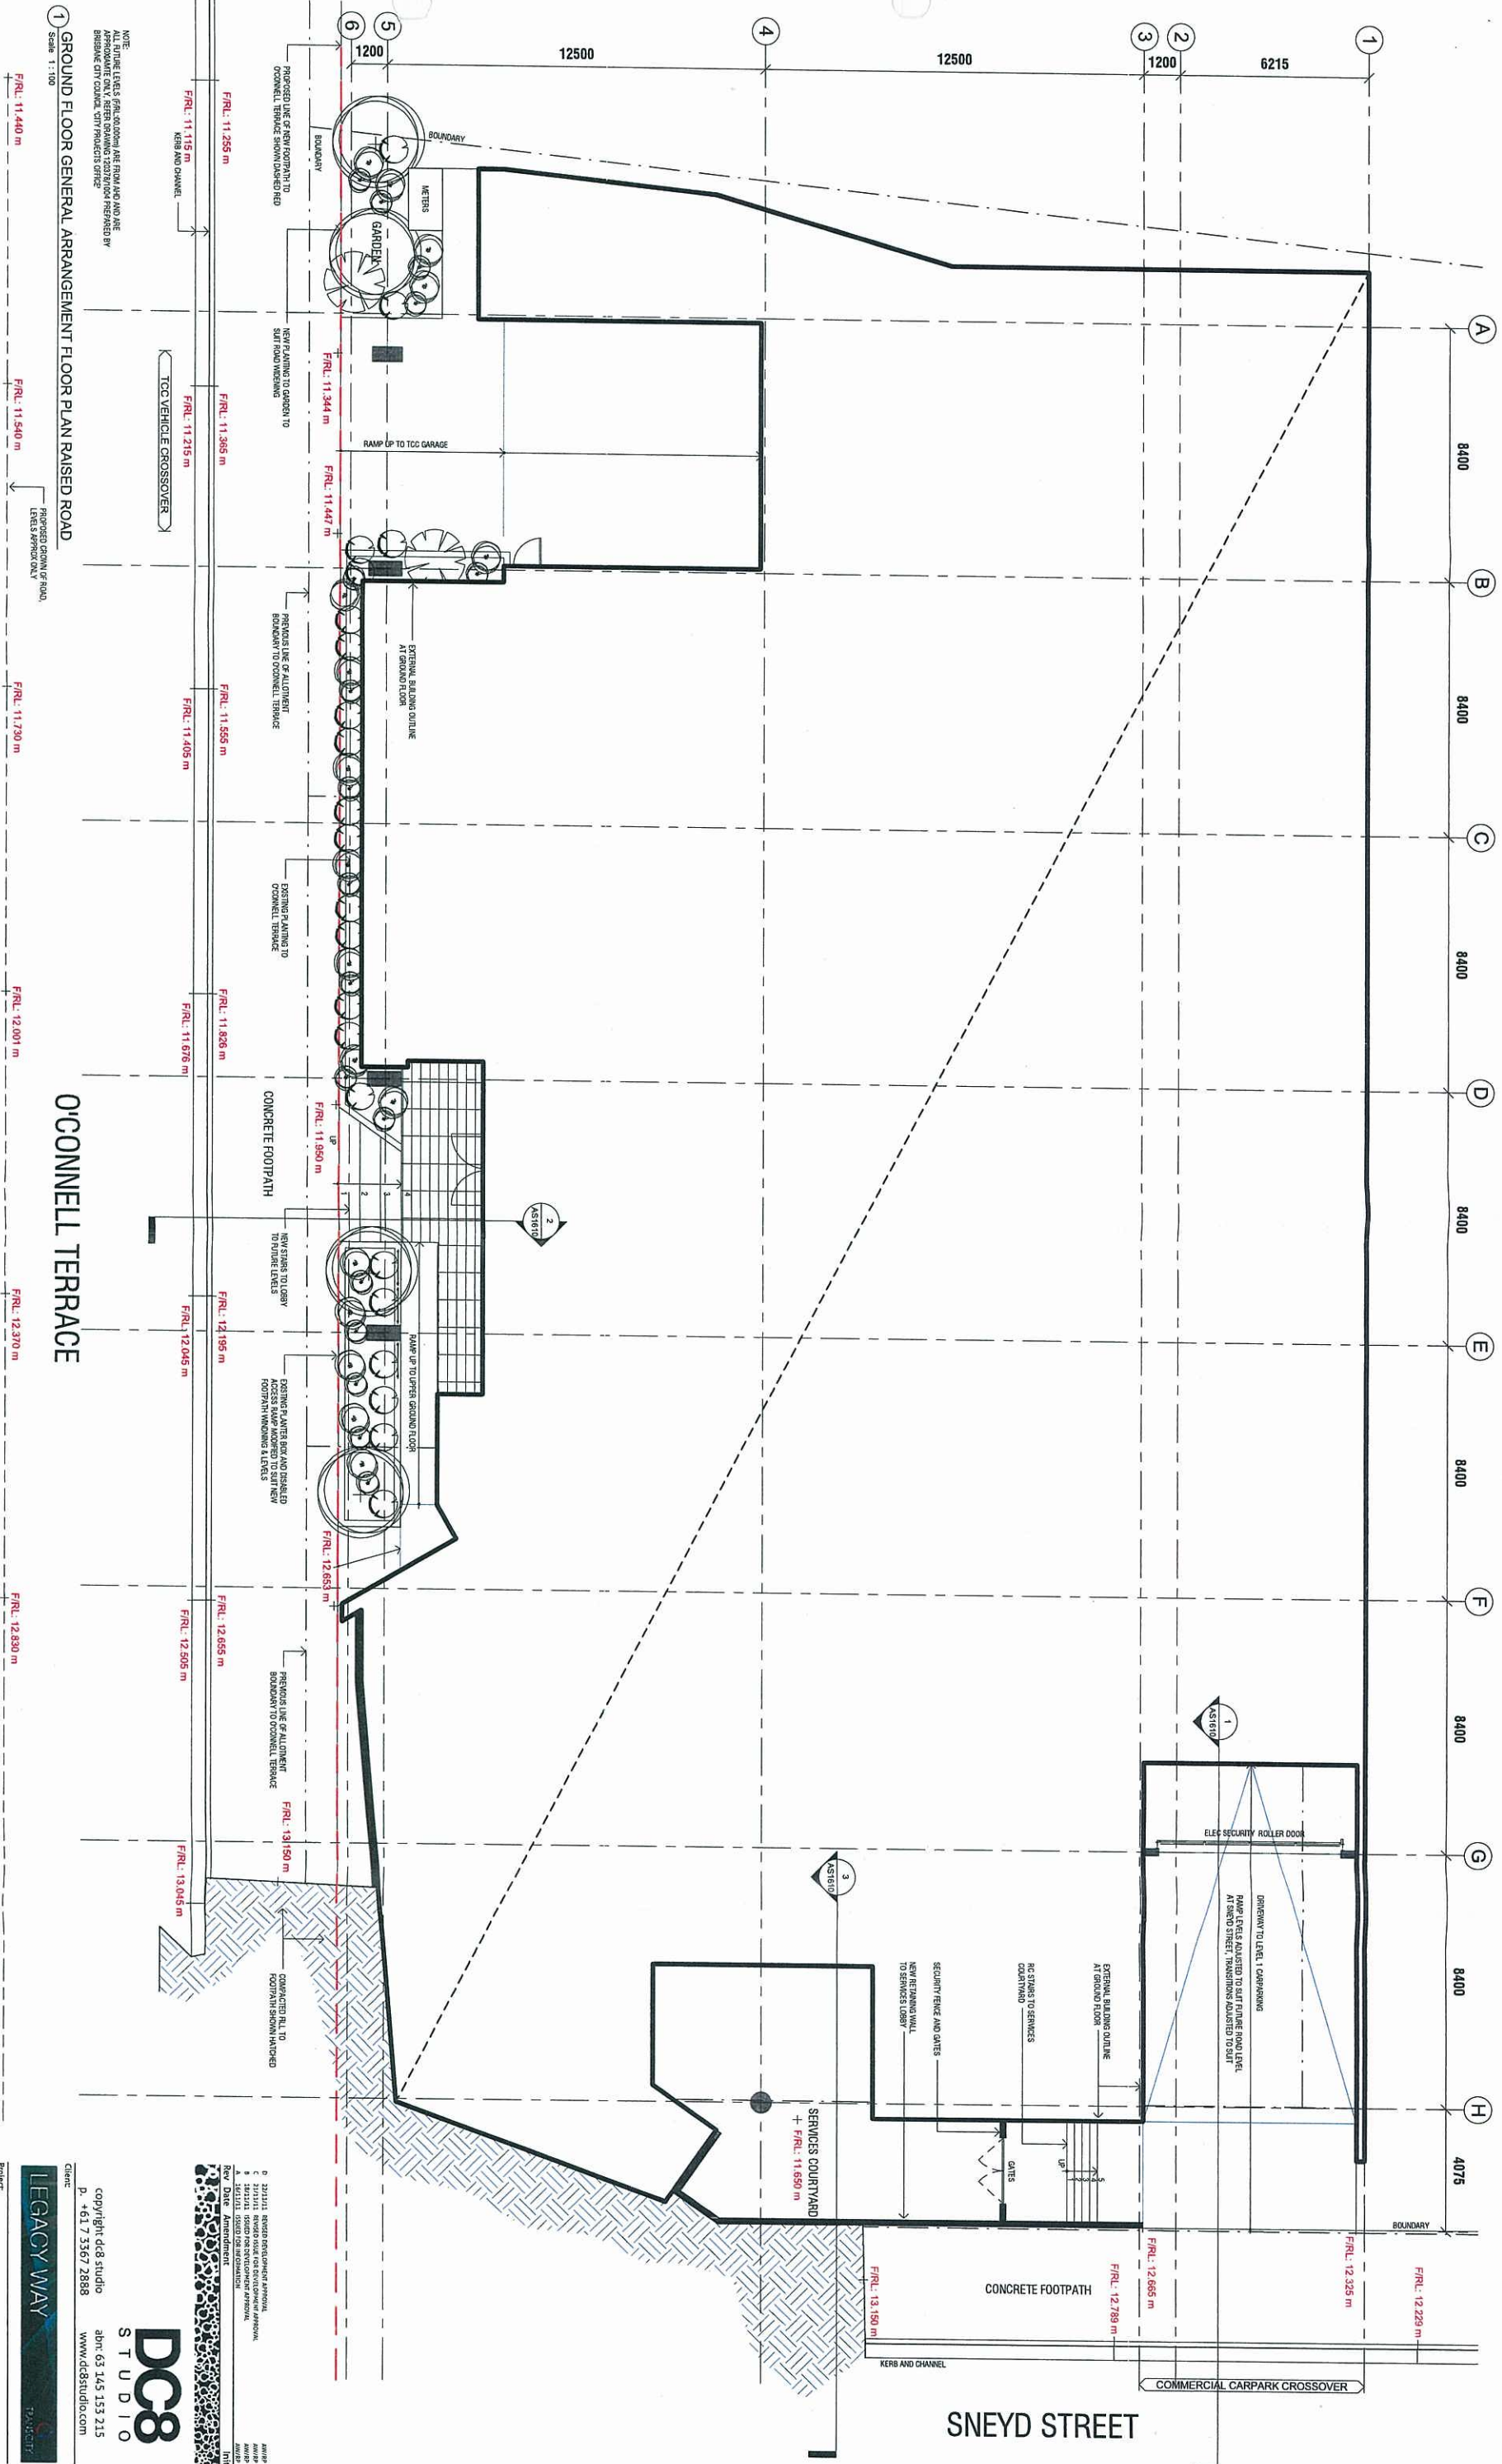

1 GROUND FLOOR GENERAL ARRANGEMENT FLOOR PLAN RAISED ROAD

O'CONNELL TERRACE

SNEYD STREET

PLANS AND DOCUMENTS
referred to in the ULDA
APPROVAL dated 19 / 3 / 12

Project:
NEW TUNNEL CONTROL CENTRE O'CONNELL
TERRACE BOWEN HILLS OPTION C
GENERAL ARRANGEMENT GROUND FLOOR
RAISED ROAD
Drawing Title:
Scale @ A1: 1:100
Job No: RP5005.TCC
Date: 11/13/11
Drawn: AW
Approved: RP
Revision: D

LEGACY WAY
DC8
STUDIO
Copyright d8 studio
P. +61 7 3567 2888
d8n 63 145 153 215
www.d8studio.com

DC8
STUDIO
P. +61 7 3567 2888
d8n 63 145 153 215
www.d8studio.com

