


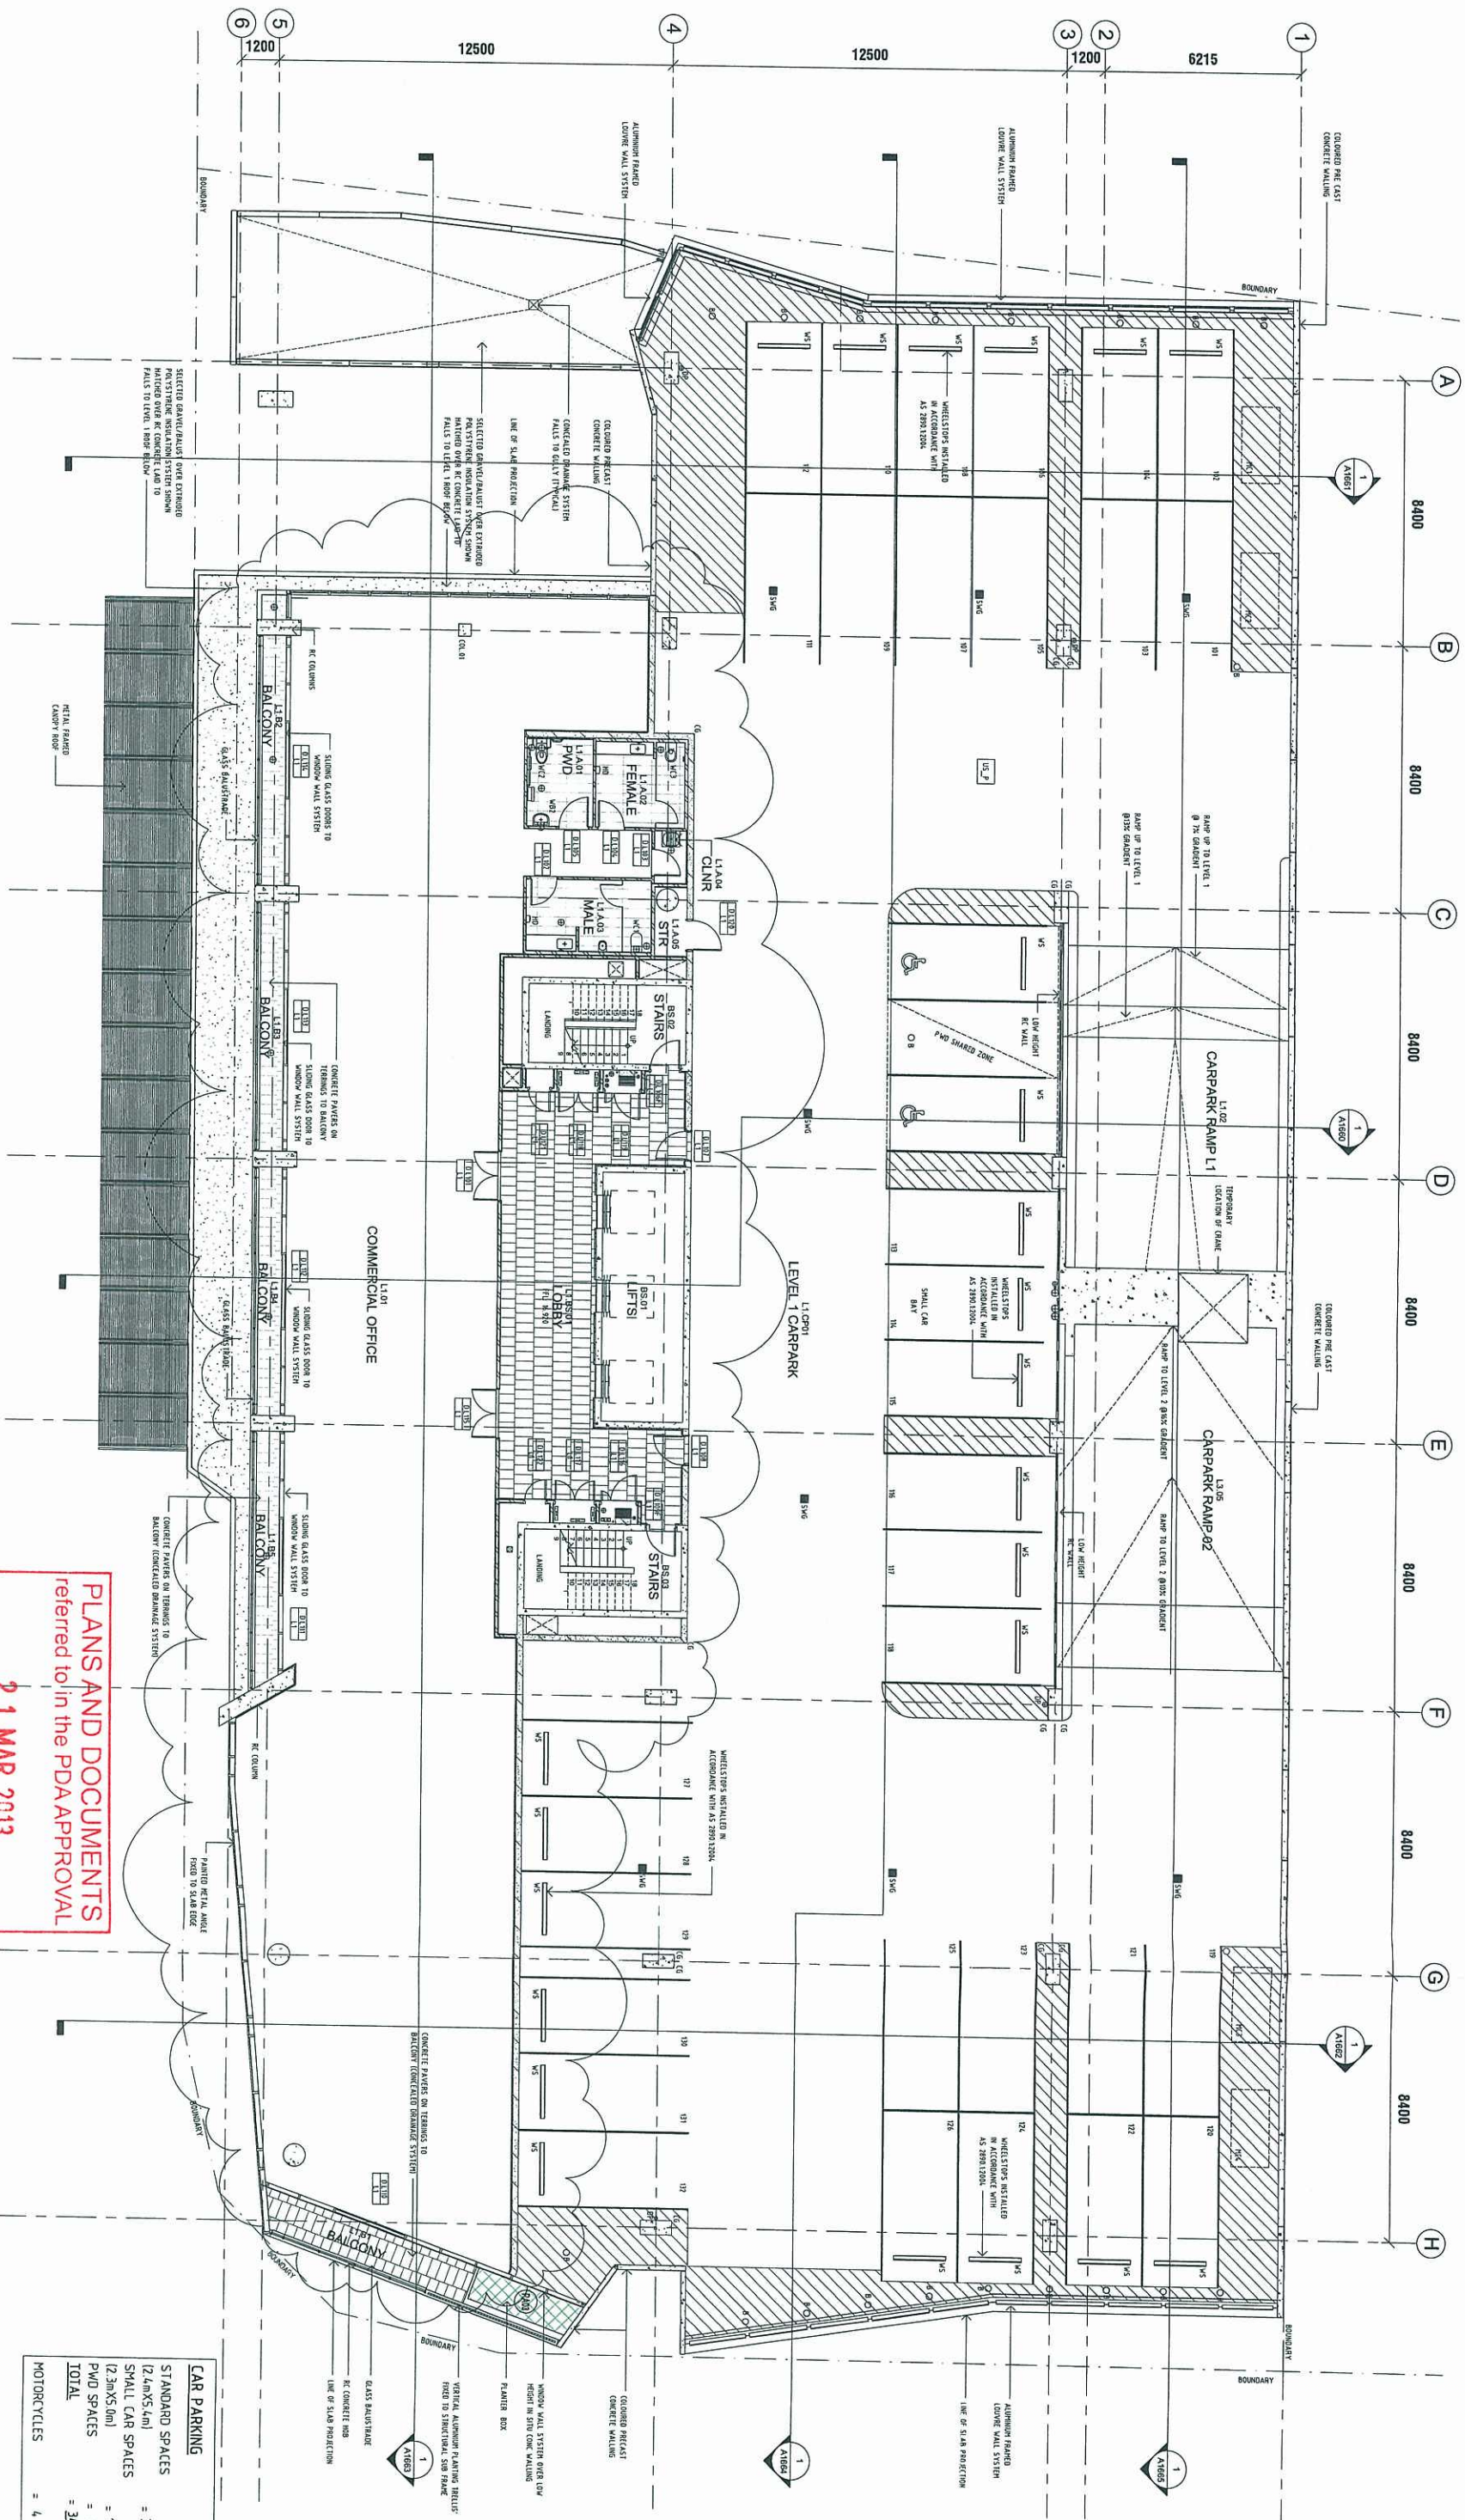

1 LEVEL 1 GENERAL ARRANGEMENT FLOOR PLAN


Scale 1:100

PLANS AND DOCUMENTS
referred to in the PDA APPROVAL

21 MAR 2013

MEDQ

FOR CONSTRUCTION

 

STUDIO
about 63 455 155 215
www.dcc8studio.com
copyright dcc8 studio
P-05/7 2012 1188

Rev	Date	Interpretation	Author
1	10/10/12	ISSUED FOR PDA APPROVAL	SK
2	10/10/12	ISSUED FOR PDA APPROVAL	SK
41 O'CONNELL TERRACE
BRISBANE CITY COUNCIL


LEVEL 1 GENERAL ARRANGEMENT FLOOR
PLAN
Scale @ A1: 1:100
Date: 08/09/11
Drawing No: A1001
Revision: 18

Drawn: AW
Approved: SK

LEGEND
CARPARKING FIXTURES
B BALL AND
CG CONCRETE GRAB
WS WHEEL STOP

LANDSCAPING LEGEND
PLANTING AREA TYPE 01
PLANTING AREA TYPE 02
PLANTING AREA TYPE 03

CAR PARKING
STANDARD SPACES
SMALL CAR SPACES
PWD SPACES
TOTAL
MOTORCYCLES

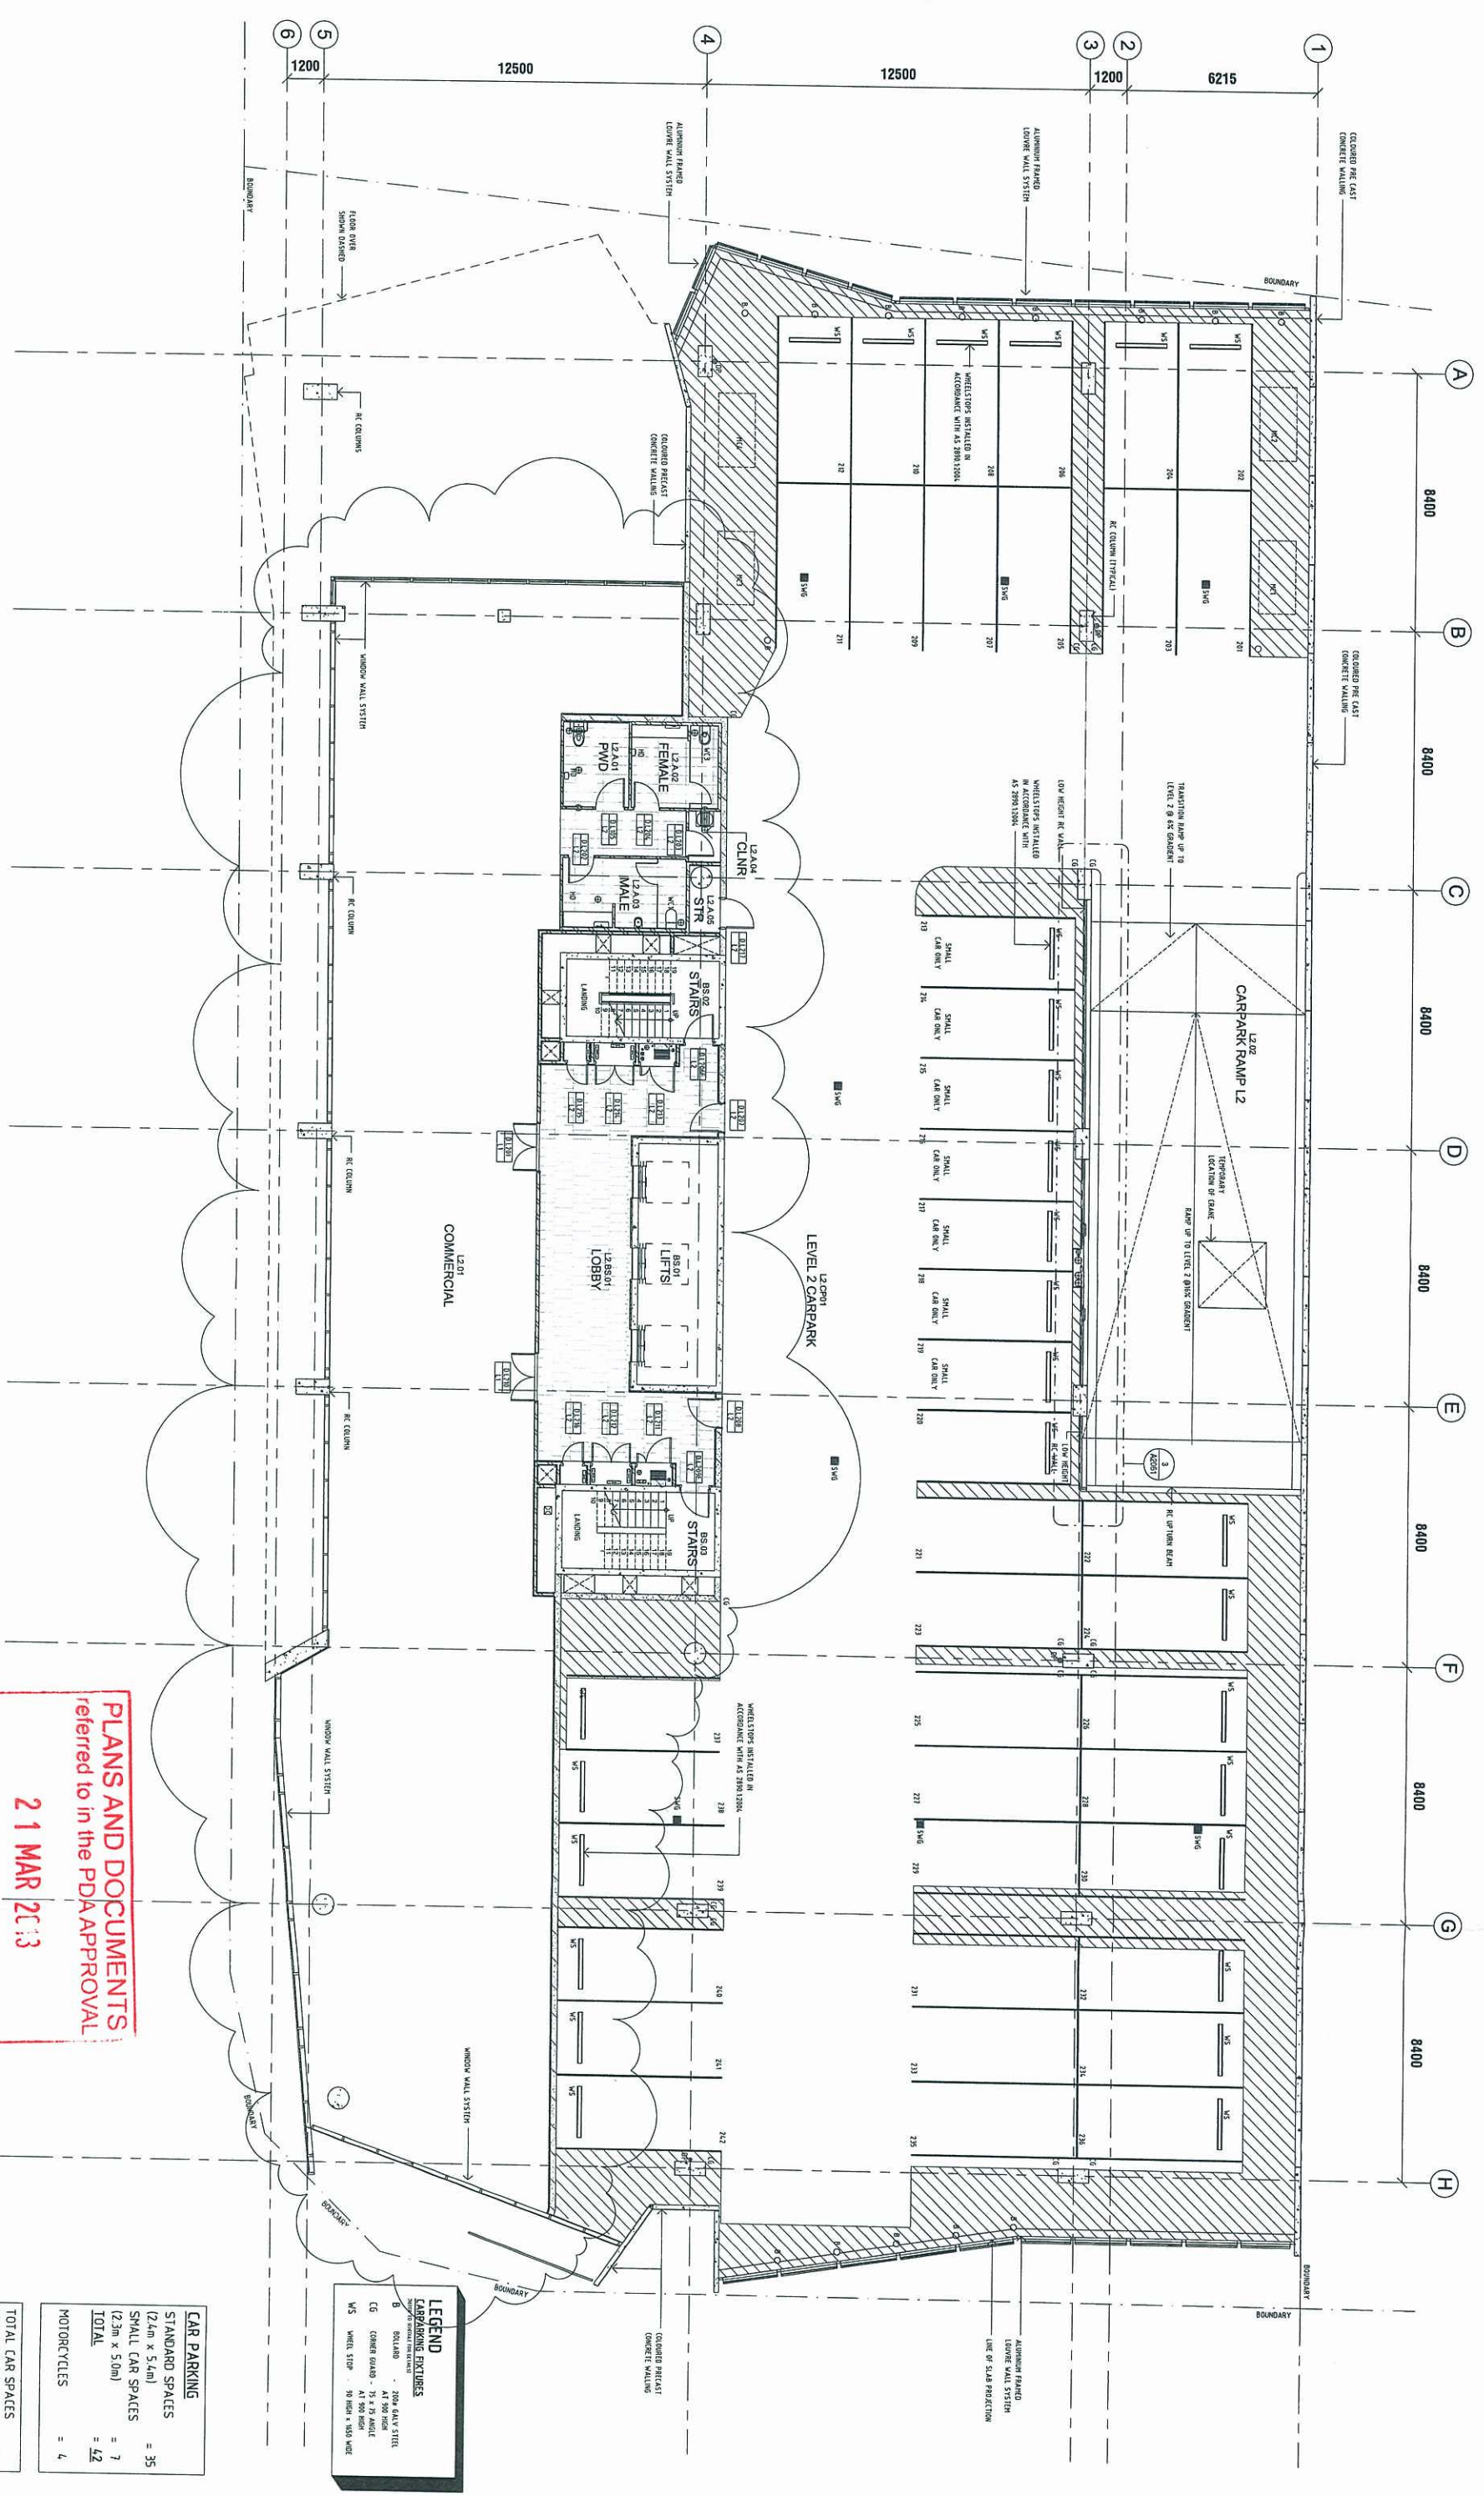

1 LEVEL 2 GENERAL ARRANGEMENT FLOOR PLAN

Scale 1:100

PLANS AND DOCUMENTS
referred to in the PDA APPROVAL
21 MAR 2013
MEDQ

LEGEND

CAR PARKING	
STANDARD SPACES	(2.4m x 5.4m)
SMALL CAR SPACES	(2.3m x 5.0m)
TOTAL	
MOTORCYCLES	

TOTAL CAR SPACES	OVER LEVELS 1 & 2	= 35
TOTAL MOTORCYCLES	OVER LEVELS 1 & 2	= 8

FOR CONSTRUCTION

DC8

STUDIO

01 7555 155 215

www.dcc8studio.com

Rev

Date

Amendment

1

21/03/2013

REVISED AS SUBMITTED FOR APPROVAL

2

21/03/2013

REVISED AS SUBMITTED FOR APPROVAL

3

21/03/2013

REVISED AS SUBMITTED FOR APPROVAL

4

21/03/2013

REVISED AS SUBMITTED FOR APPROVAL

5

21/03/2013

REVISED AS SUBMITTED FOR APPROVAL

6

21/03/2013

REVISED AS SUBMITTED FOR APPROVAL

Author

Drawn

Checked

Reviewed

1

2

3

4

5

6

NORTH

Dedicated to a better Brisbane

BRISBANE CITY COUNCIL

BRISBANE CITY COUNCIL

HUTCHINSON

100 YEARS

BRISBANE CITY COUNCIL

BRISBANE CITY COUNCIL

BRISBANE CITY COUNCIL

41 O'CONNELL TERRACE

BRISBANE CITY COUNCIL

BRISBANE CITY COUNCIL


BRISBANE CITY COUNCIL

41 O'CONNELL TERRACE


BRISBANE CITY COUNCIL

BRISBANE CITY COUNCIL


BRISBANE CITY COUNCIL

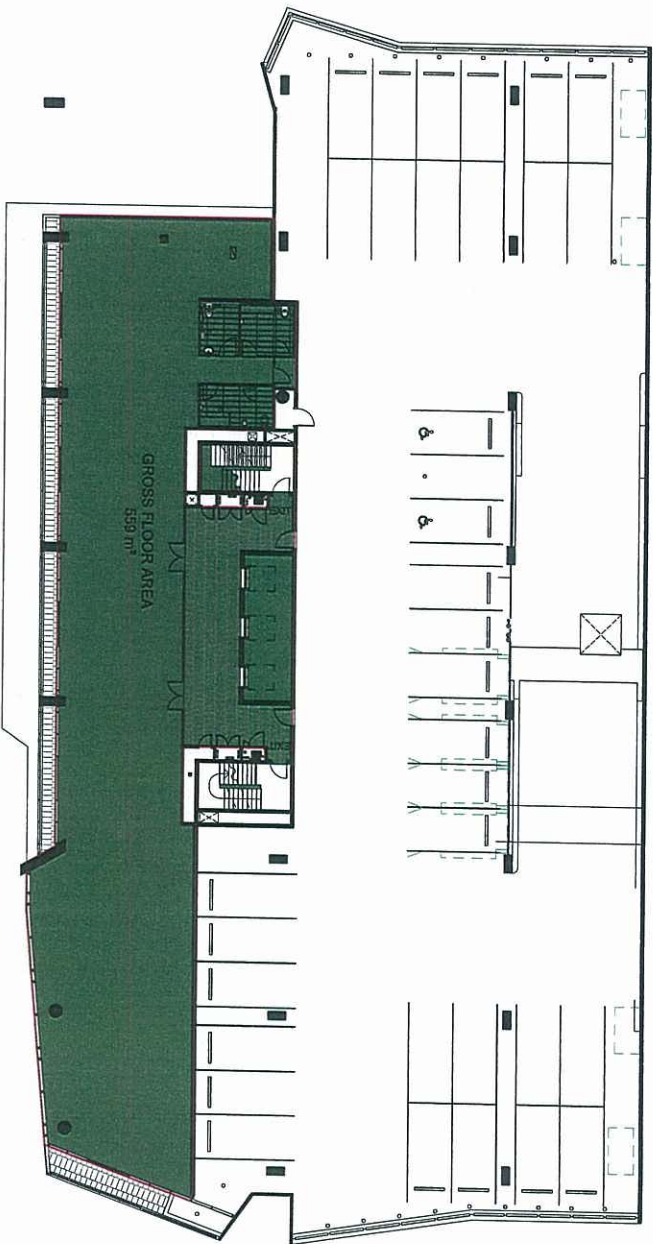


② LEVEL 1 GROSS FLOOR AREA PLAN
Scale 1:200

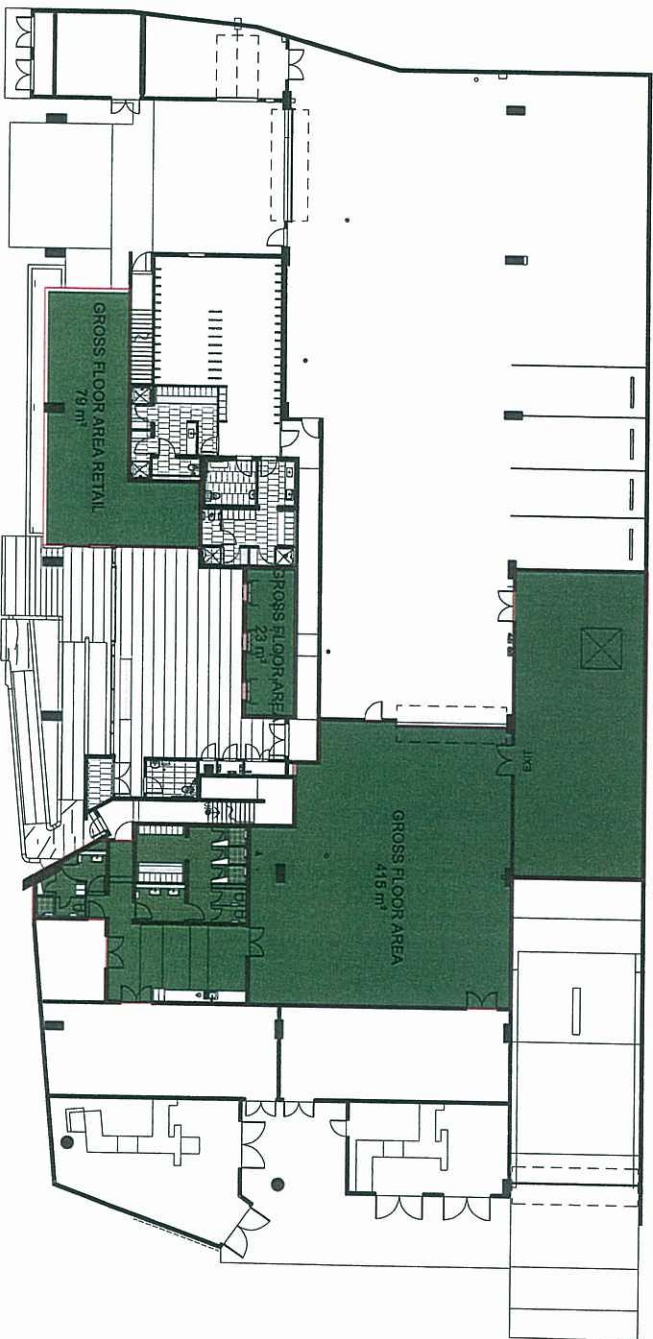

① GROUND FLOOR GROSS FLOOR AREA PLAN
Scale 1:200

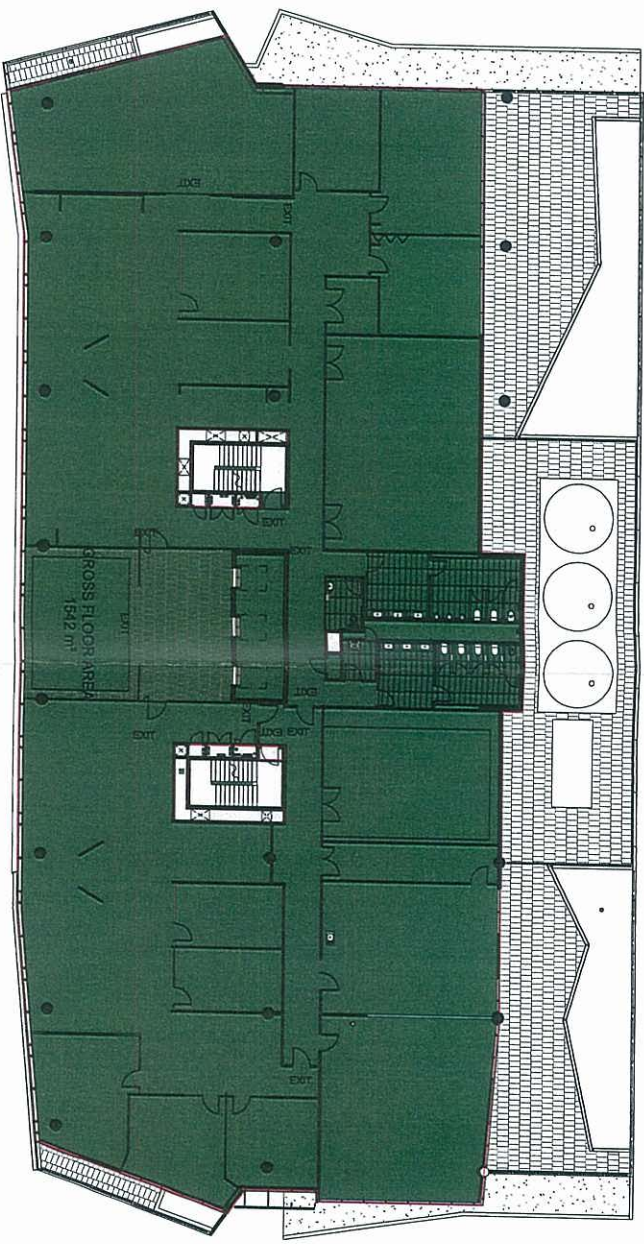

④ LEVEL 3 GROSS FLOOR AREA PLAN
Scale 1:200

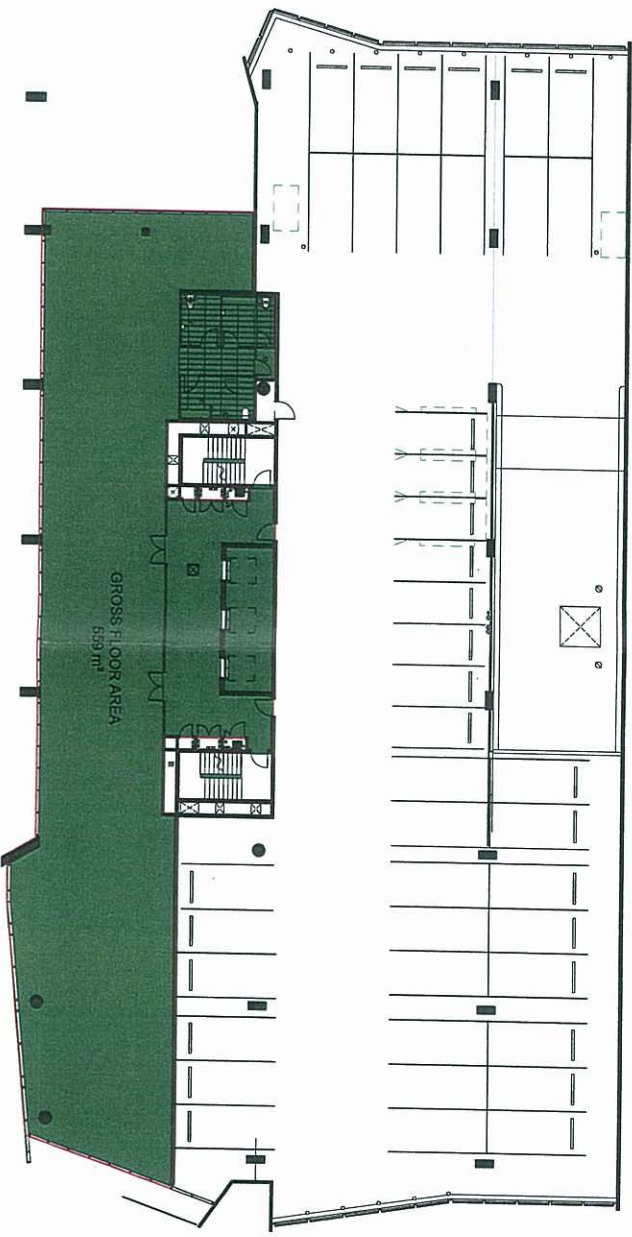

③ LEVEL 2 GROSS AREA FLOOR PLAN
Scale 1:200

ASSOCIATED LEVEL	BUILDING USE TYPE	AREA TYPE	GROSS FLOOR AREA
GROUND FLOOR	COMMERCIAL	GROSS FLOOR AREA	2252 m²
LEVEL 1	COMMERCIAL	GROSS FLOOR AREA	559.35 m²
LEVEL 2	COMMERCIAL	GROSS FLOOR AREA	559.87 m²
LEVEL 3	COMMERCIAL	GROSS FLOOR AREA	1542.00 m²
LEVEL 4	COMMERCIAL	GROSS FLOOR AREA	1666.52 m²
LEVEL 5	COMMERCIAL	GROSS FLOOR AREA	1556.52 m²
LEVEL 6	COMMERCIAL	GROSS FLOOR AREA	1556.52 m²
GROUND FLOOR	COMMERCIAL	GROSS FLOOR AREA	6140.4 m²
GROUND FLOOR	RETAIL	GROSS FLOOR AREA	7322 m²
GROUND FLOOR	RETAIL	GROSS FLOOR AREA	7322 m²
GROUND FLOOR	TCC	GROSS FLOOR AREA	415.06 m²
GROUND FLOOR	TCC	GROSS FLOOR AREA	1542.45 m²
GROUND FLOOR	TCC	GROSS FLOOR AREA	1521.21 m²
GROUND FLOOR	TCC	GROSS FLOOR AREA	1517.13 m²



DC8
STUDIO
Phone: 63 145 153 215
www.d8studio.com

Copyright 4/4 Studio
P. 4/4 17 323 1388

Rev	Date	Description
1	21/03/2013	FOR PDA APPROVAL
2	21/03/2013	FOR PDA APPROVAL
3	21/03/2013	FOR PDA APPROVAL

Scale
1:200




Brisbane City Council
Brisbane City Council

Project:
4/1 O'Connell Terrace
Address:
4/1 O'Connell Terrace Bowen Hills QLD


Drawing Title:
GROSS FLOOR AREA PLANS
Scale @ A1: 1:200
Job No: H1001
Drawing No: A1090

Drawn By:
Approved By:
Revision: 3


PLANS AND DOCUMENTS
referred to in the PDA APPROVAL
21 MAR 2013
MEDQ

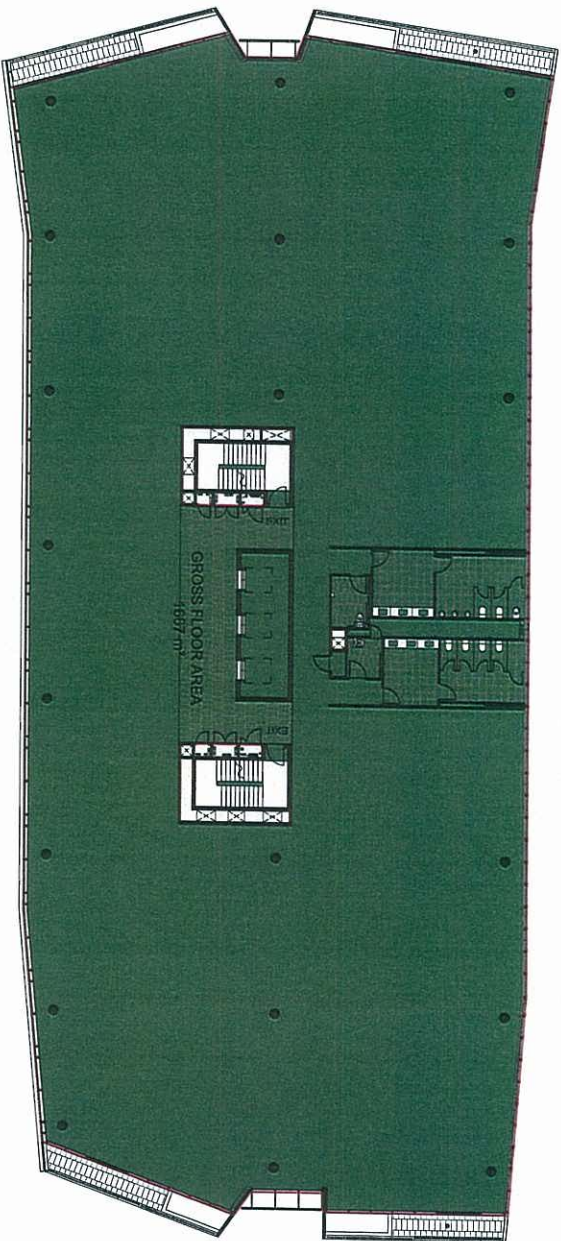


2 LEVEL 5 GROSS FLOOR AREA PLAN
Scale 1:100

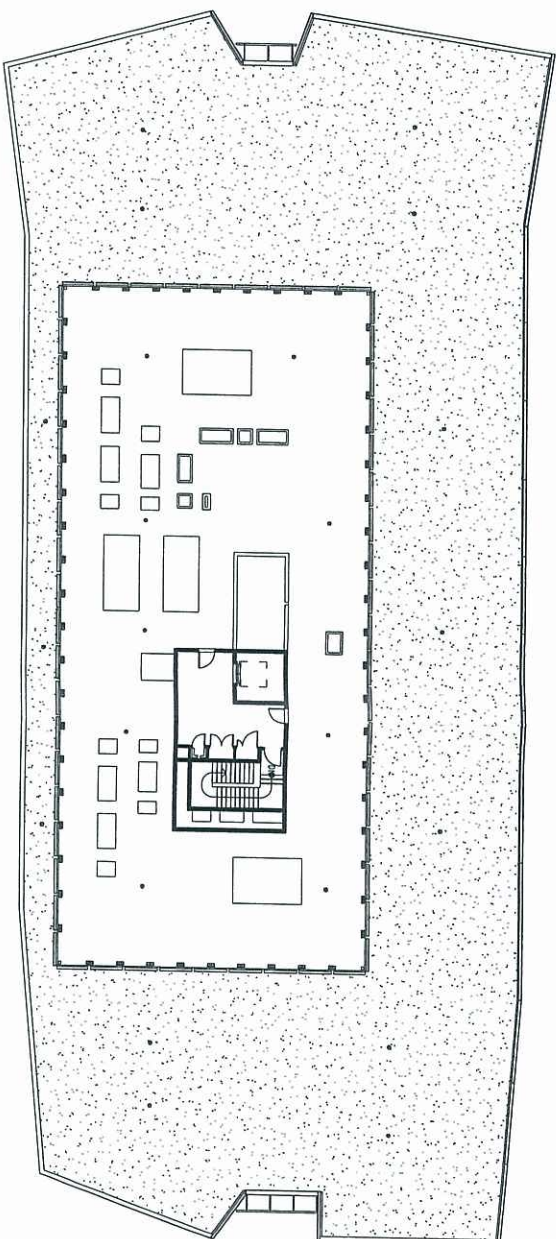

4 LEVEL 7 GROSS FLOOR AREA PLAN
Scale 1:100

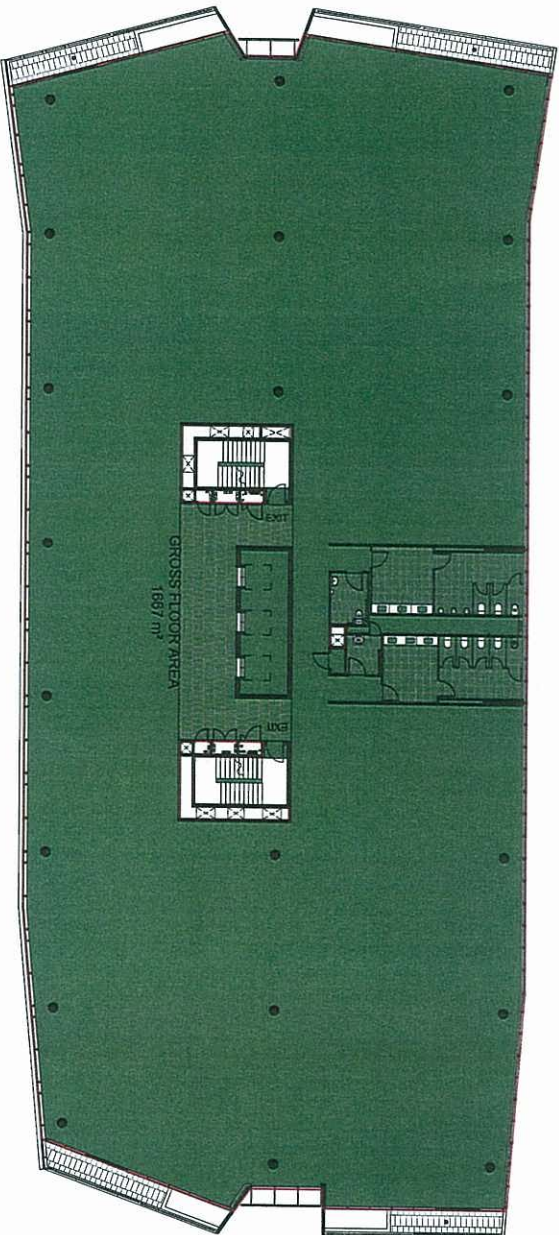

1 LEVEL 4 GROSS FLOOR AREA PLAN
Scale 1:100

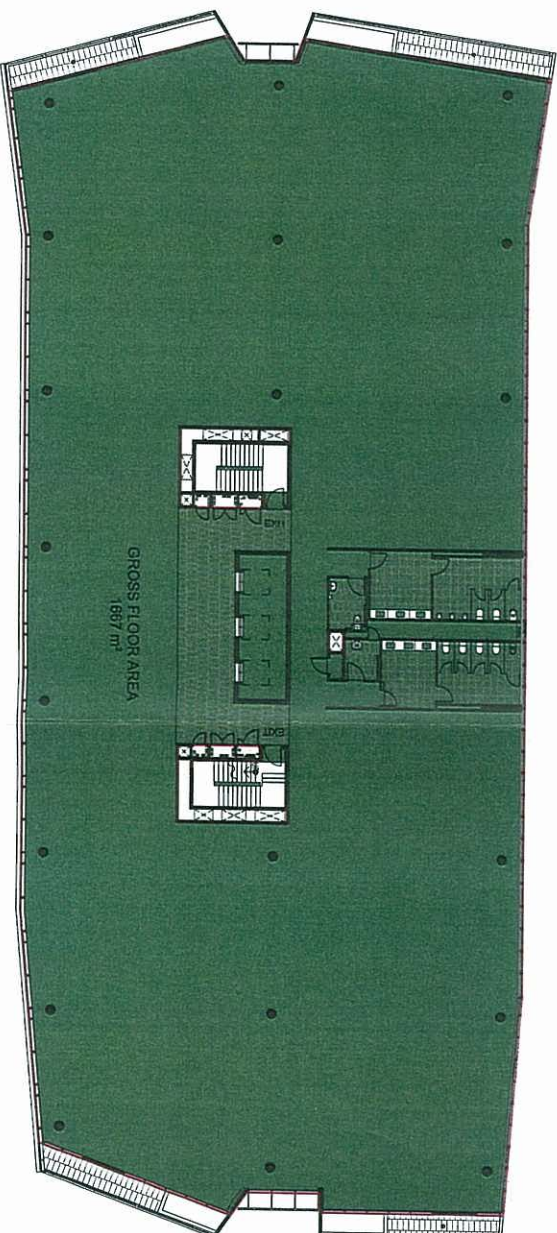

3 LEVEL 6 GROSS FLOOR AREA PLAN
Scale 1:100

ASSOCIATED LEVEL	BUILDING USE TYPE	AREA TYPE	GROSS FLOOR AREA
GROUND FLOOR	COMMERCIAL	GROUND FLOOR AREA	20.82 m²
LEVEL 1	COMMERCIAL	GROUND FLOOR AREA	20.82 m²
LEVEL 2	COMMERCIAL	GROUND FLOOR AREA	558.87 m²
LEVEL 3	COMMERCIAL	GROUND FLOOR AREA	1066.52 m²
LEVEL 4	COMMERCIAL	GROUND FLOOR AREA	1066.52 m²
PLANS AND DOCUMENTS
referred to in the PDA APPROVAL
21 MAR 2013
MEDQ