

0 10 20 30 40 50

100

200


ACTUAL DIMENSION IN MILLIMETRES WHEN DRAWING IS PRINTED AT A1

500

PLANS AND DOCUMENTS
referred to in the PDA
DEVELOPMENT APPROVAL




Approval no: DEV2014/643/6

Date: 19/09/2016

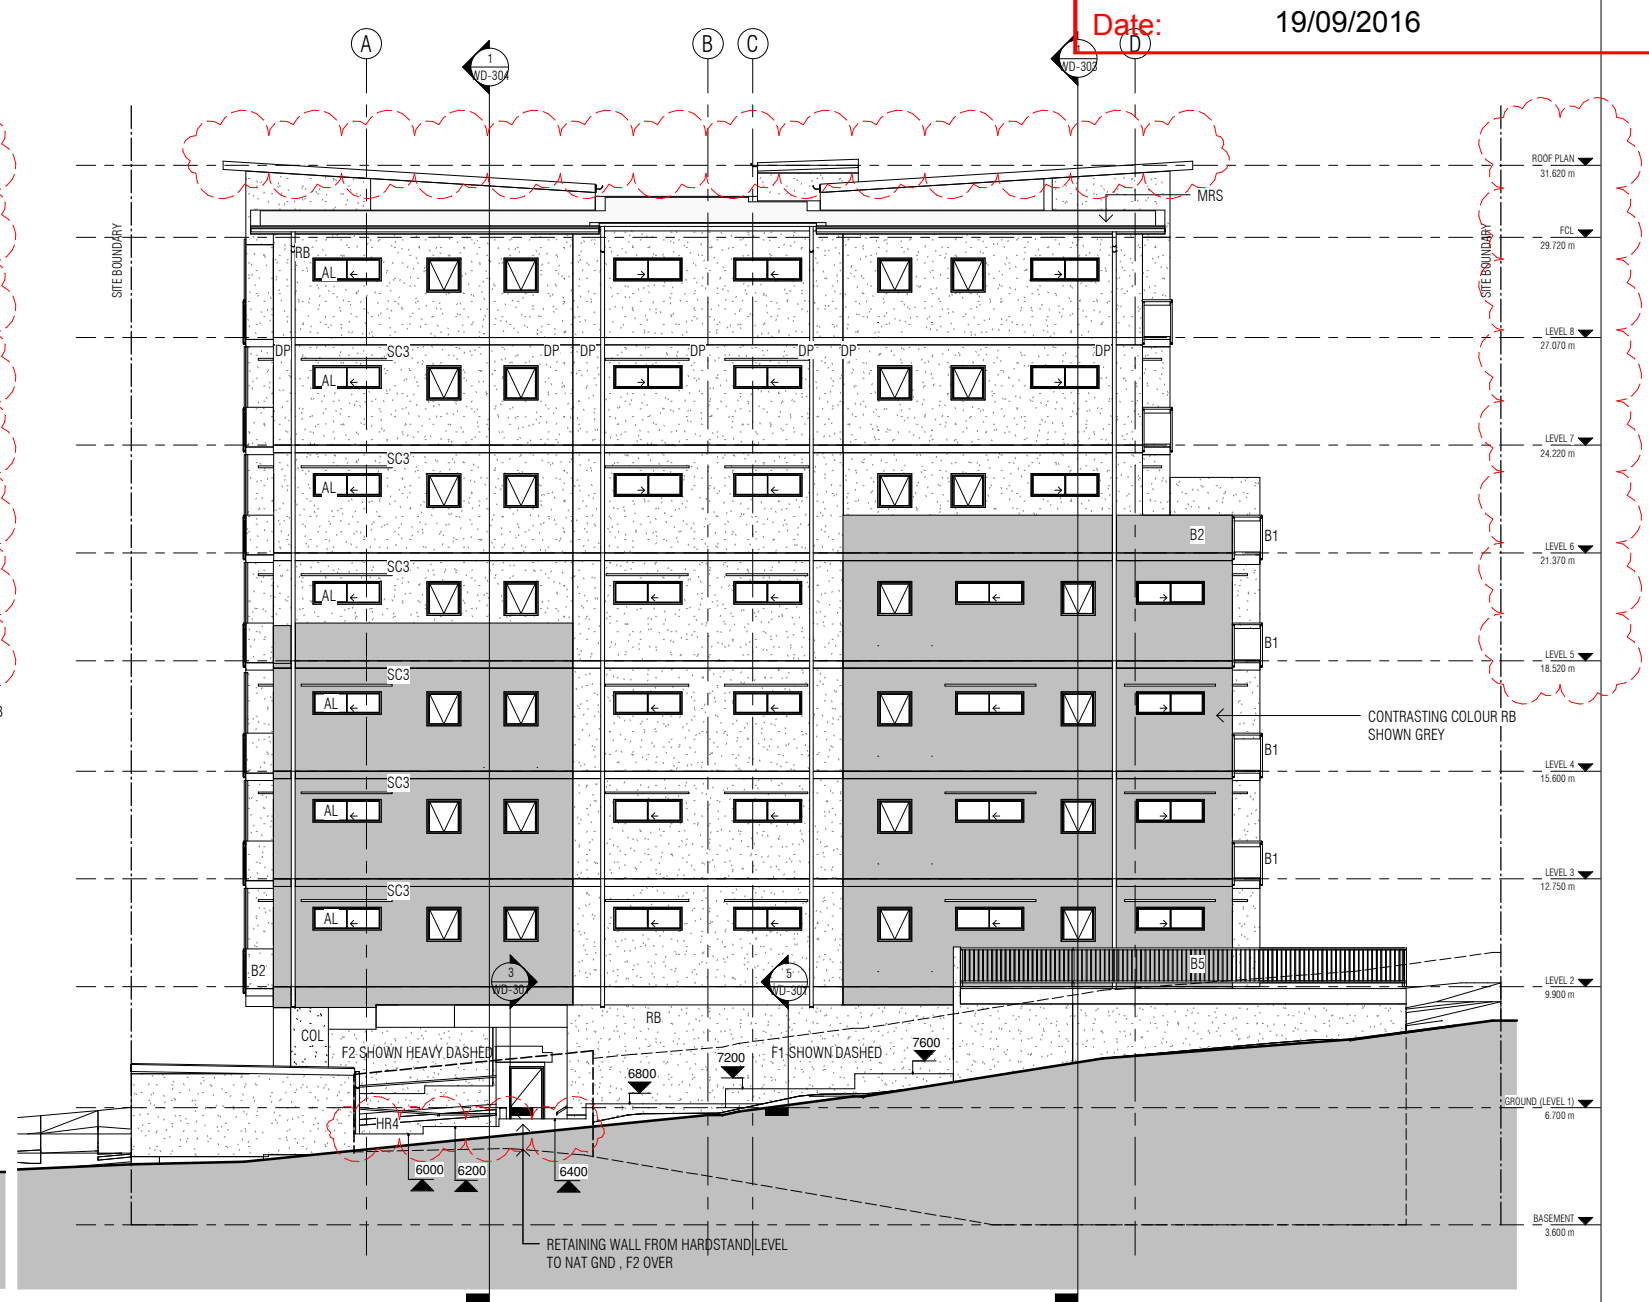

1 NORTH ELEVATION
SCALE 1 : 100

2 WEST ELEVATION
SCALE 1 : 100

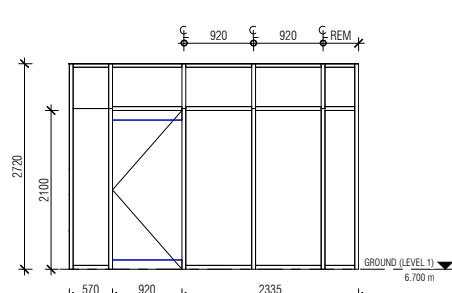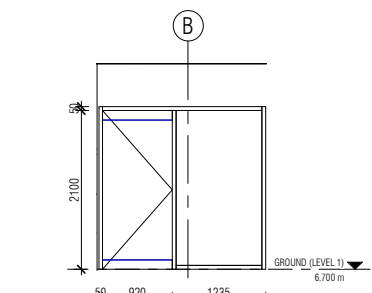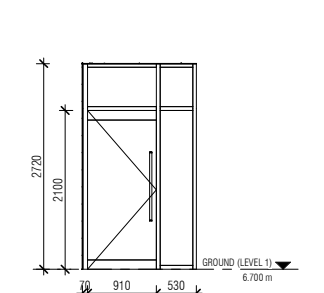

3 GLAZING ELEVATION - MAIN ENTRY
WD-301 SCALE 1 : 50

4 GLAZING ELEVATION - FIRE ESCAPE ENTRY
WD-301 SCALE 1 : 50

5 GLAZING ELEVATION - CARPARK ENTRY
WD-301 SCALE 1 : 50

ELEVATION LEGEND

AL	ALUMINIUM FRAME WINDOWS & DOORS, PC FINISH	LT	LIGHTWT CLADDING - LINEA FC ON METAL BATTENS
ALG	ALUMINIUM GRILLE, 600 x 600, PC FINISH	MRS	METAL ROOF SHEETING
AF	APRON FLASHING	MWS	METAL WALL SHEETING
B#	BALUSTRADE TYPE - REFER COVER SHEET NOTES	MV	MECH VENT GRILLE
DP	DOWN PIPE	PC	PARAPET CAPPING
EG	EAVES GUTTER	RB	RENDERED BLOCKWORK, PAINT FINISH
F#	FENCE TYPE - REFER COVER SHEET NOTES	SC#	METAL SCREEN
FD	FIRE DAMPER TO GRILLES	SCY	SCYON MATRIX CLADDING (1790 x 890)
FG	FIXED GLASS	SP	SPITTER (DRAINAGE SLOT)
LB	LETTER BOXES - PC FINISH ALUMINIUM BOXES IN RB WALL		

ELEVATION NOTES

FLOOR LEVELS SHOWN ON ELEVATIONS & SECTIONS
ARE THE STRUCTURAL SLAB LEVELS.

SCYON CLADDING TO BE INSTALLED TO
MANUFACTURER'S SPECIFICATION INCLUDING ALL
BACKING STRIPS, CAVITY TRIMS, FLASHING &
FIXINGS



Verify all dimensions on site prior
to the commencement of work or
shop drawings.
Do not scale drawing.
Use figured dimensions only.

No	AMENDMENT	DATE	CONSULTANT
A	PRELIM ISSUE	11.6.15	
B	UPDATE ISSUE	19.6.15	
C	COORDINATION ISSUE	26.6.15	
D	75% COORDINATION ISSUE	17.7.15	
E	UPDATE ISSUE	28.8.15	

ARCHITECT

STUDIO
arkitecture
ARKitecture Pty Ltd
ACN 097 346 757

199 Waterworks Rd, Ashgrove
QLD 4060 AUSTRALIA
Phone +617 3366 8983
Fax +617 3366 8949
Email mj.ark@bigpond.com

CLIENT

HUTCHINSON BUILDERS PTY
LTD

PROJECT

FOLKESTONE APARTMENTS
5-9 FOLKESTONE STREET,
BOWEN HILLS

DRAWING TITLE

ELEVATIONS - NORTH & WEST

DRAWING STATUS

WORKING DRAWING

SCALE @ A1 As indicated	DATE 05/12/15	DRAWN Author
PROJECT No 1510	DRAWING No WD-301	ISSUE E