

A map showing the location of Yarrabilba Precinct 3. The precinct is shaded in grey and is located to the west of Yarrabilba. A line points from the precinct name to the shaded area. The map also shows the towns of Yarrabilba, Waterford, and Timberridge Road. A compass rose is located in the bottom right corner.

[illegible]

Associated Consultants

RPS

RPS Australia East Pty Ltd
ACN 140 292 762
ABN 44 140 292 762
Level 10, 100 Market Street
Sydney, NSW 2000
Corporate Pk4
100 Market Street
(North Building) 340 Melbourne Drive, Rozella
PO Box 4048 Rozella DC, 4042 4226
T +61 7 555 36900
F +61 7 555 36999
W rpsgroup.com.au

©COPYRIGHT PROTECTS THIS PLAN
It is illegal to copy or reproduce this plan
in any form without the written permission
not permitted. Please contact the author.



YARRABILBA

PRECINCT 3 PRELIMINARY PLANNING FUNCTIONAL DRAWINGS



KN GROUP PTY LTD
CONSULTING ENGINEERS

LEVEL 2 - 71 GREY STREET
SOUTH BRISBANE
QUEENSLAND 4101
PHONE 07 3017 1900
FAX 07 3017 1911
EMAIL kng@knpl.com.au
ABN 35 112 053 611



Approved - RPEQ 12805

Drawing Title
P03A FUNCTIONAL LAYOUT
ROADWORKS PLAN
SHEET 1

Drawn JAS	Designed JAS	Checked GBG	Date MAY 16
Scale AS SHOWN			Sheet 01 of 11
A1	Drawing No 15-111-SK001		Revision B

STAGE BOUNDARY
PROPOSED KERB FACE
PROPOSED ROAD CENTRELINE
PROPOSED 'GREENWAY CORRIDOR'
PROPOSED FOOTPATH
NOMINATED DRIVEWAY LOCATION

LEGEND

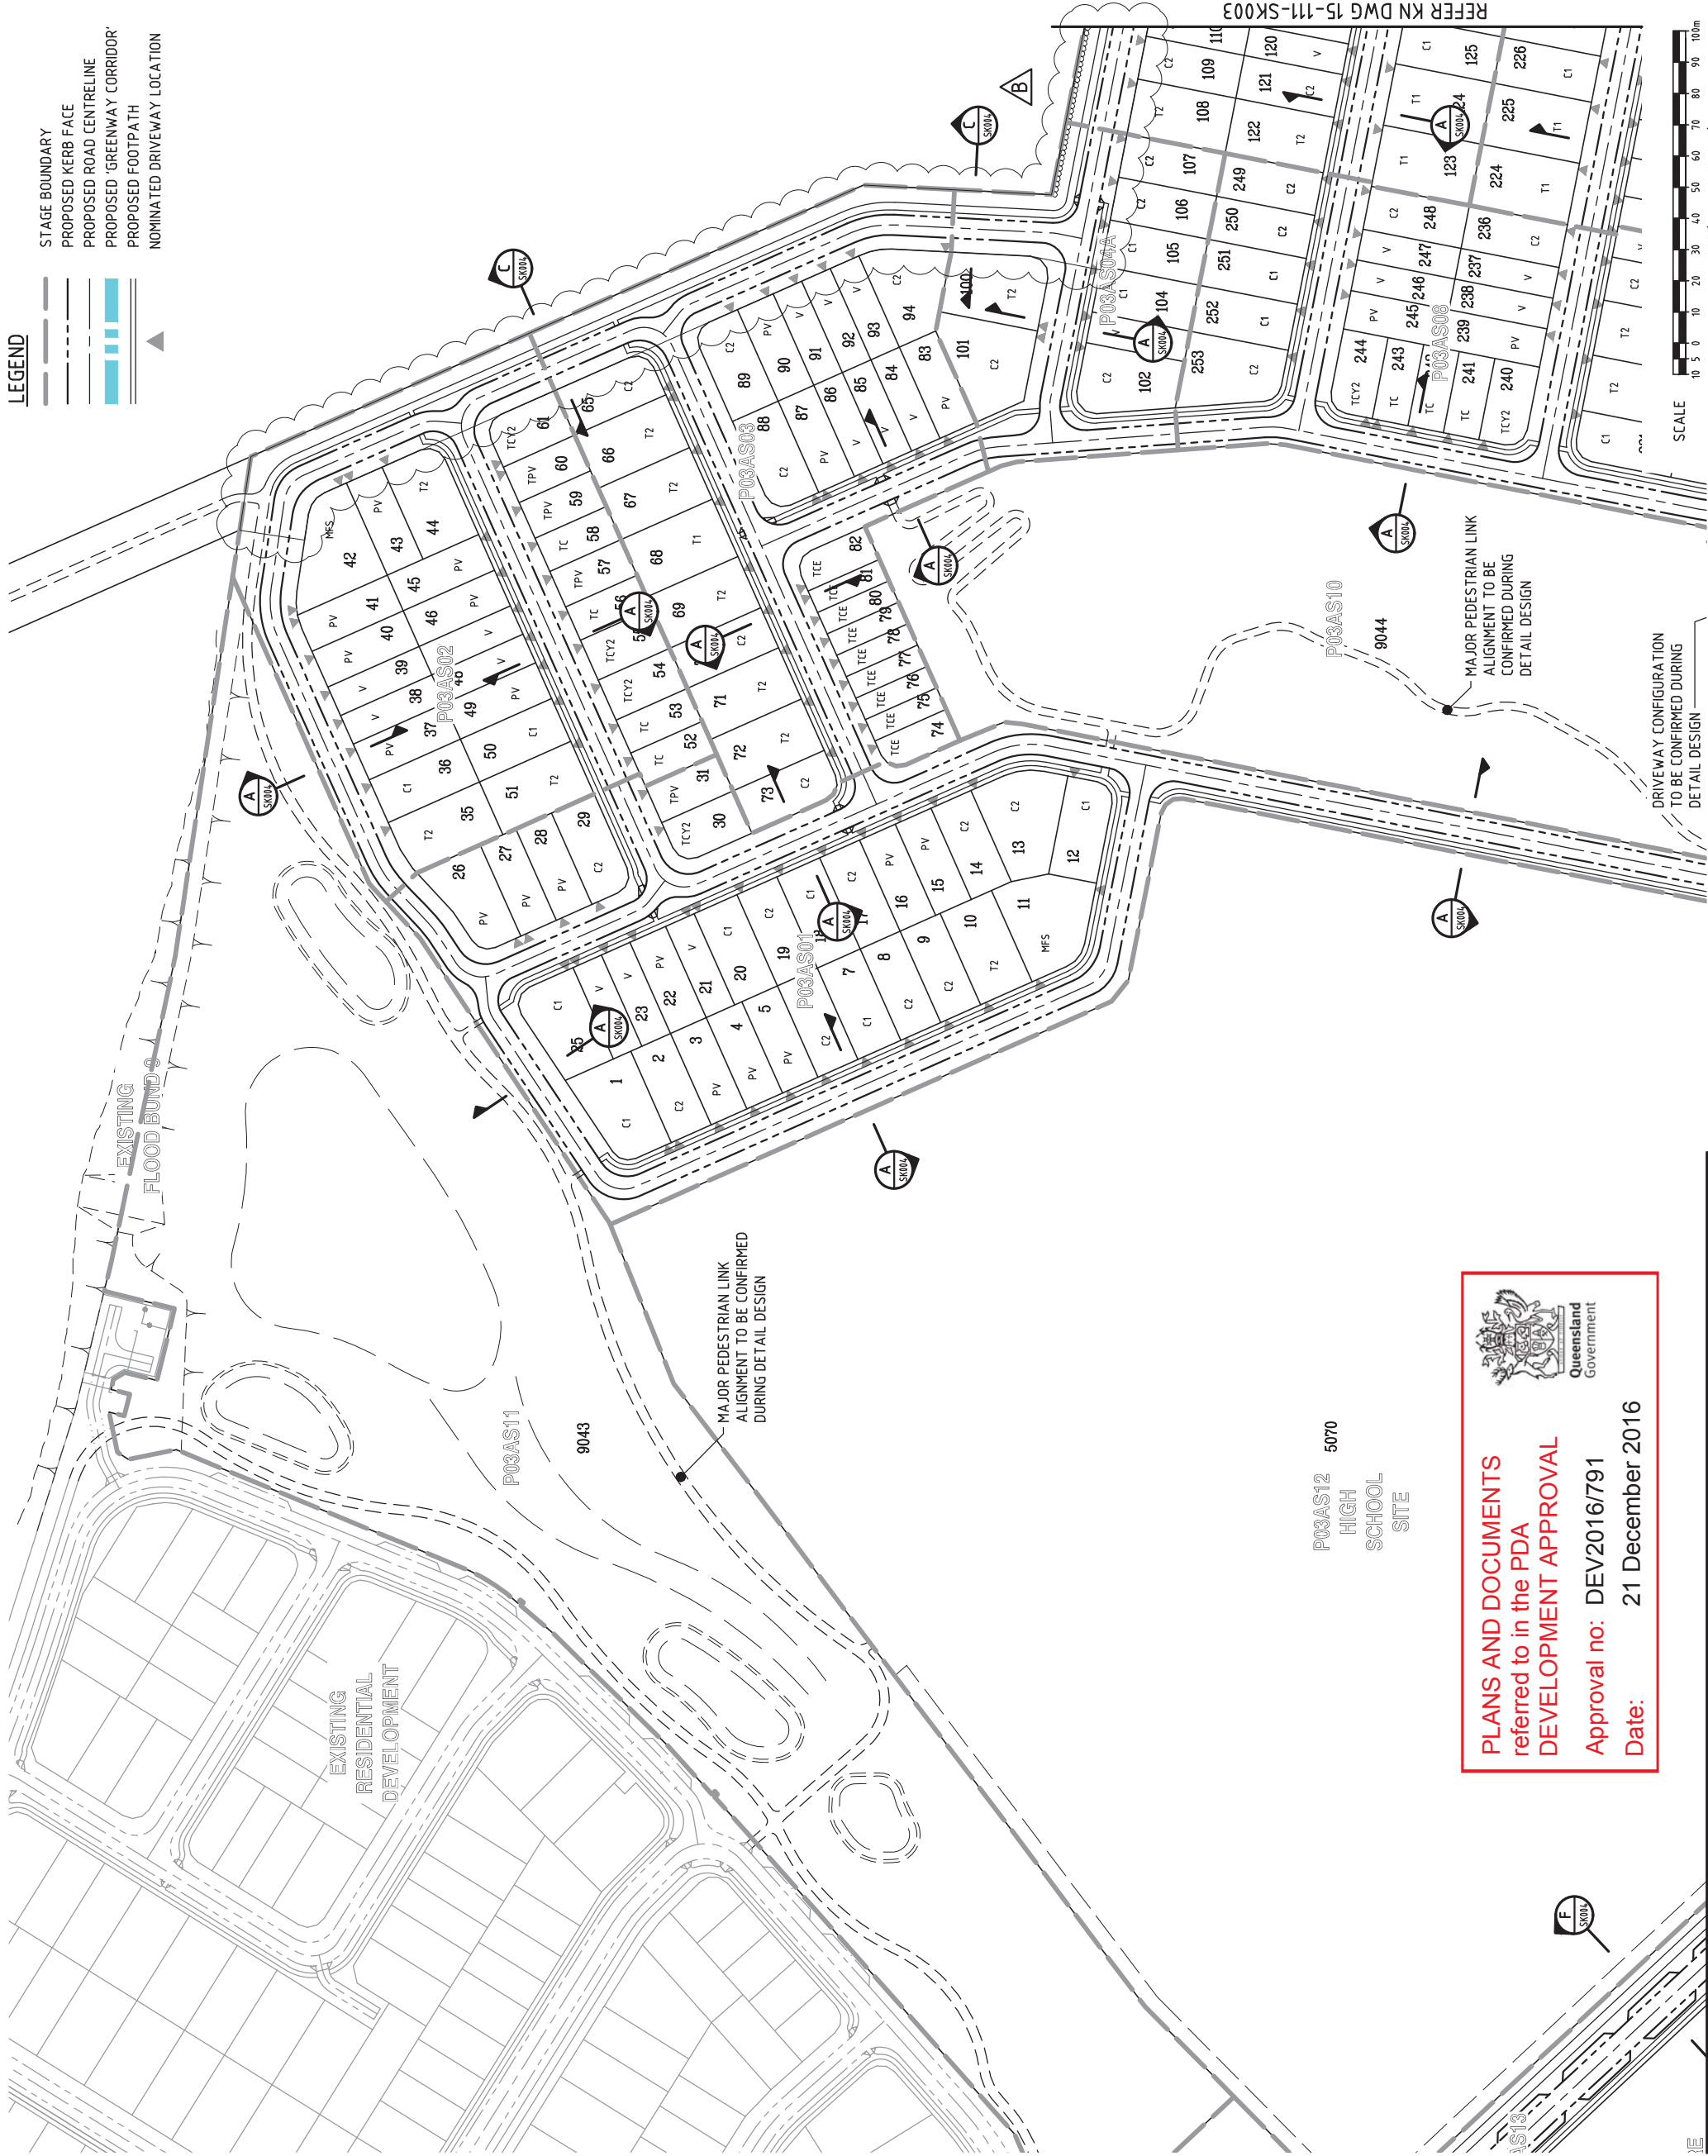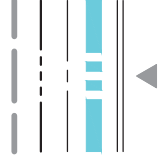

PLANS AND DOCUMENTS referred to in the PDA DEVELOPMENT APPROVAL

Approval no: DEV2016/791

Date: 21 December 2016

REFER KN DWG 15-111-SK002

DO NOT SCALE THIS DRAWING

LOCALITY PLAN

[illegible]

Associated Consultants

RPS

RPS Australia East Pty Ltd
ACN 140 292 762
ABN 44 140 292 762
Suite 4, Robina East Quay Corporate Park
(North Building) 34-36 Glenferrie Drive, Robina
PO Box 1049 Robina DC, Qld 4226

© COPYRIGHT PROTECTS THIS PLAN
Unauthorised reproduction or amendment
not permitted. Please contact the author.
P +61 7 555 36959
W rpsgroup.com.au



Project



YARRABILBA

PRECINCT 3 PRELIMINARY PLANNING FUNCTIONAL DRAWINGS



LEVEL 2 - 71 GREY STREET
SOUTH BRISBANE
QUEENSLAND 4101
PHONE 07 3017 1900
FAX 07 3017 1911
EMAIL kng@knpl.com.au
ABN 35 112 053 611

Approved - RPEQ 12805

Drawing Title


BOOKS AVAILABLE | AVAILIT

ROADWORKS PLAN

SHEET 2

Drawn JAS	Designed JAS	Checked GBG	Date MAY 16
--------------	-----------------	----------------	----------------

Scale	AS SHOWN	Sheet	02 of 11
-------	----------	-------	----------

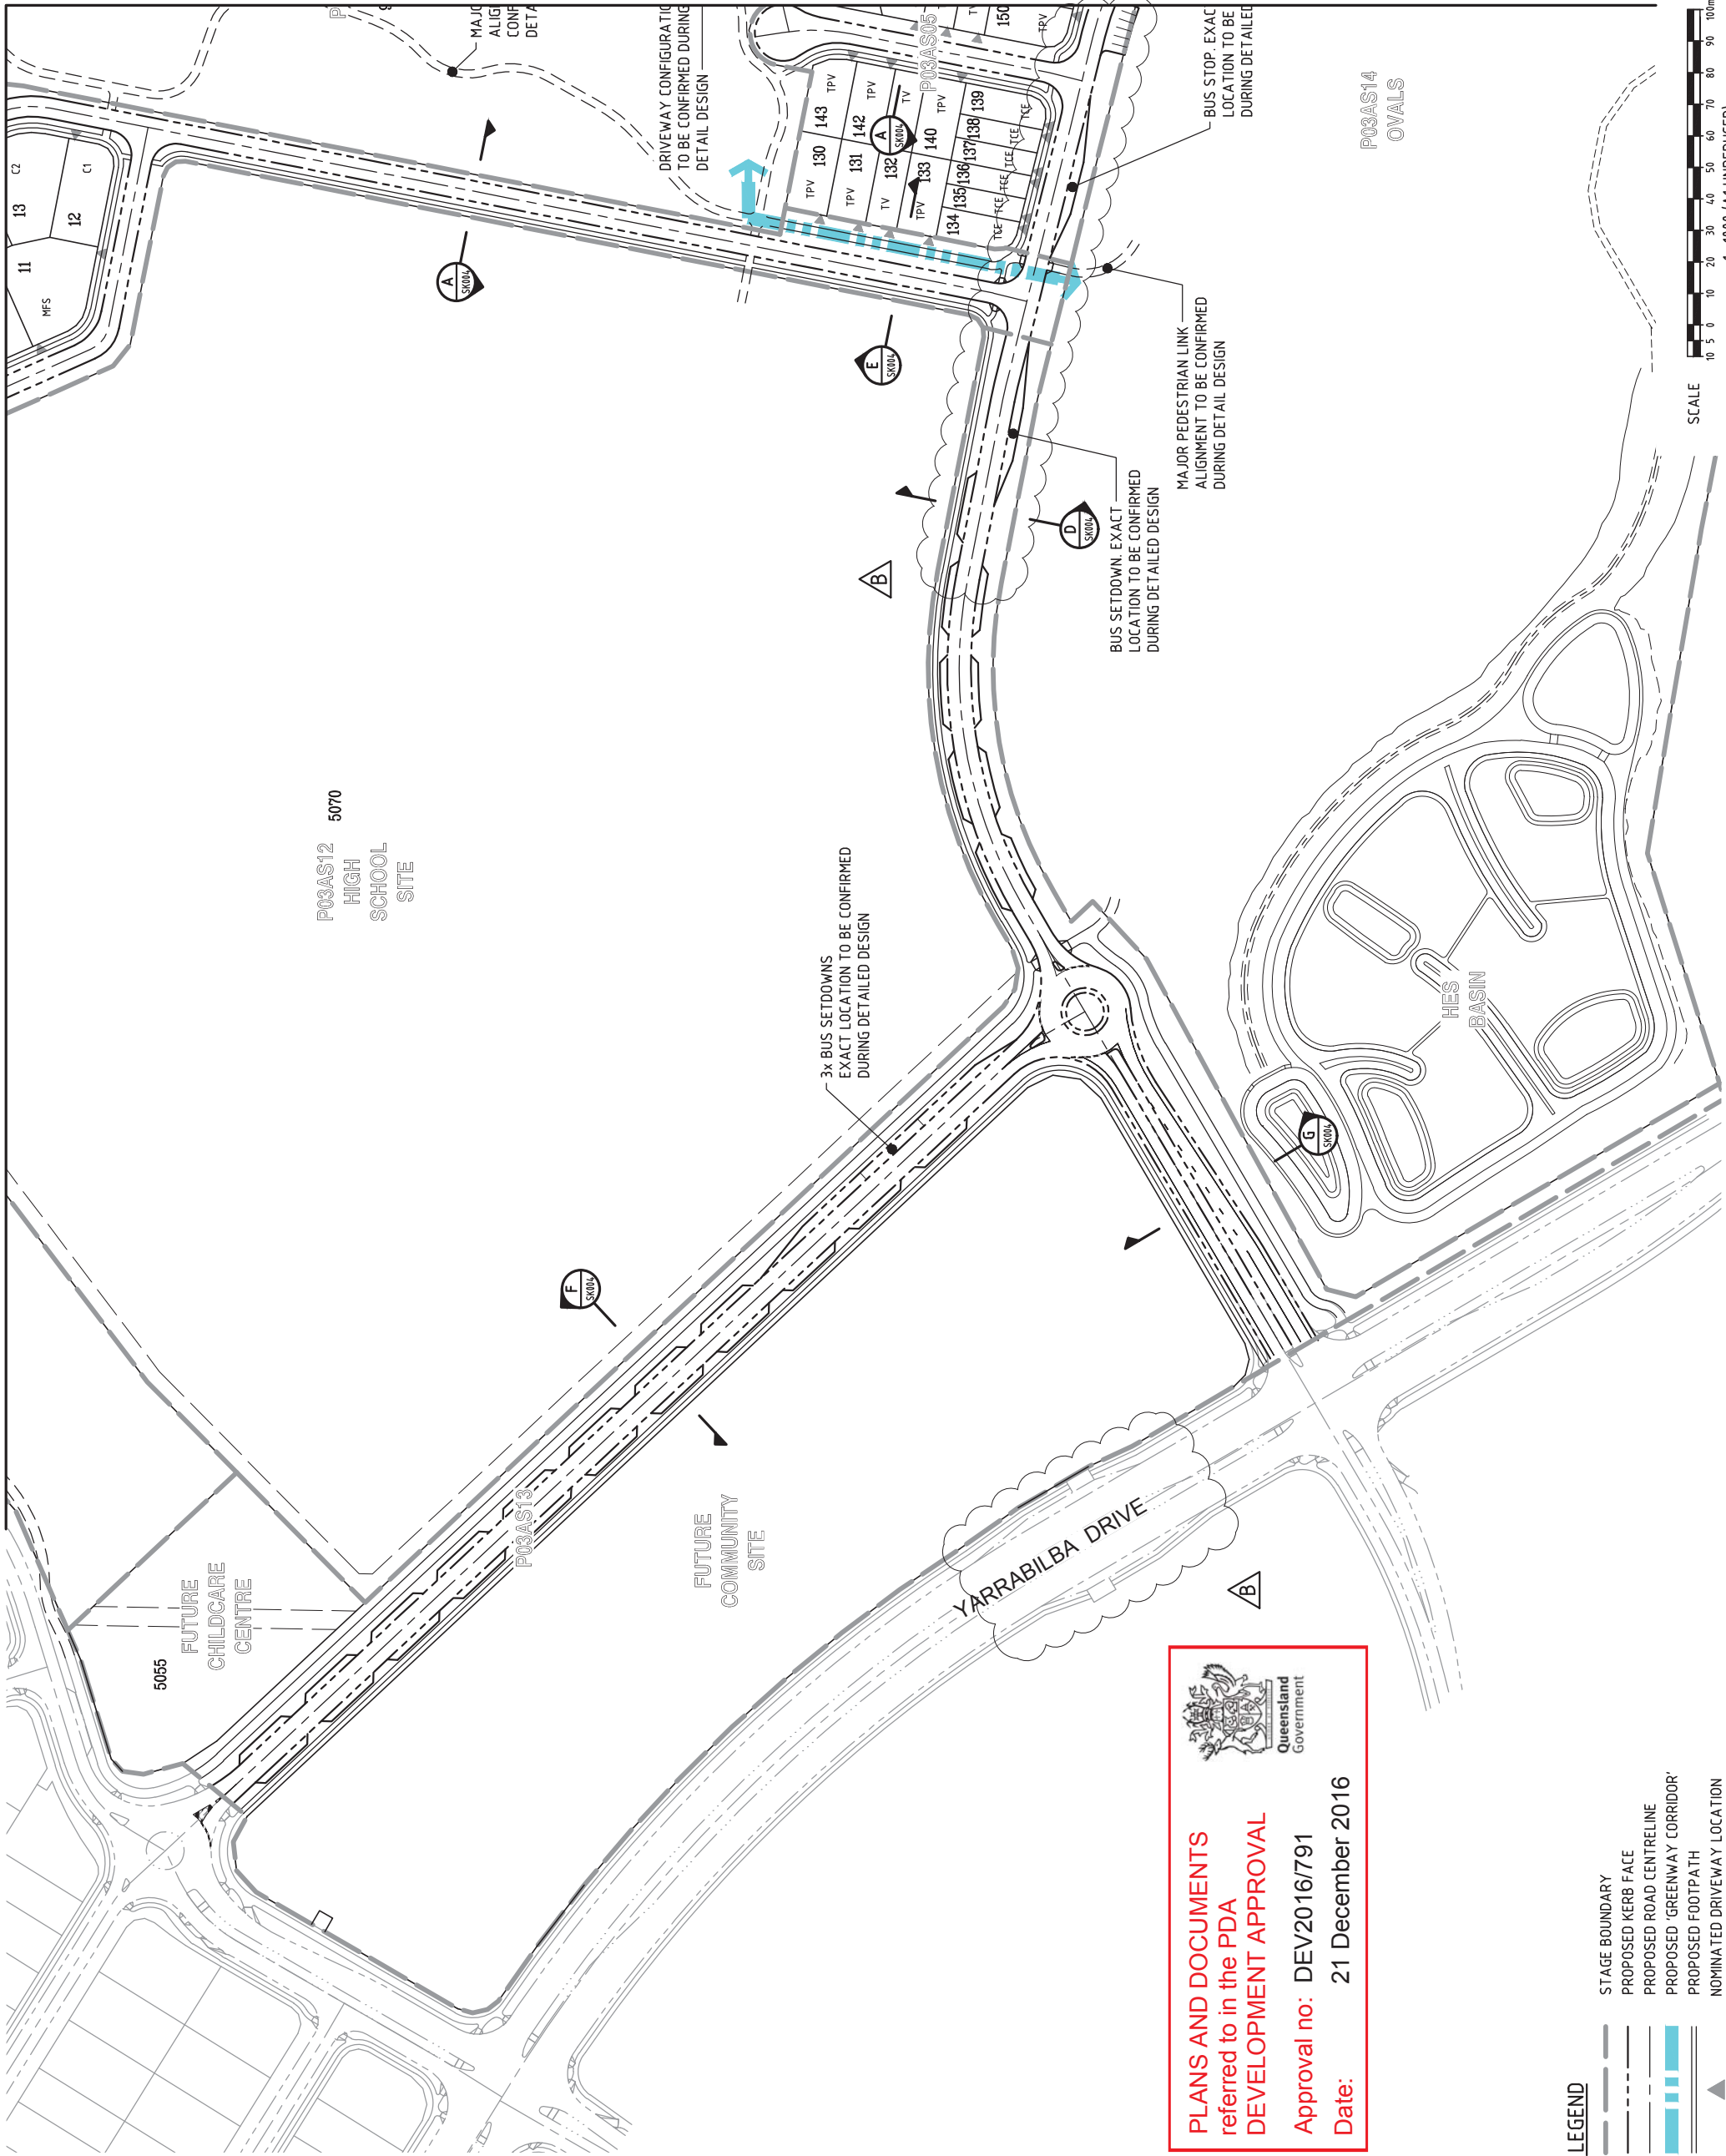


PLANS AND DOCUMENTS
referred to in the PDA
DEVELOPMENT APPROVAL

Approval no: DEV2016/791

Date: 21 December 2016

- LEGEND**
- STAGE BOUNDARY
 - PROPOSED KERB FACE
 - PROPOSED ROAD CENTRELINE
 - PROPOSED 'GREENWAY' CORRIDOR
 - PROPOSED FOOTPATH
 - NOMINATED DRIVEWAY LOCATION

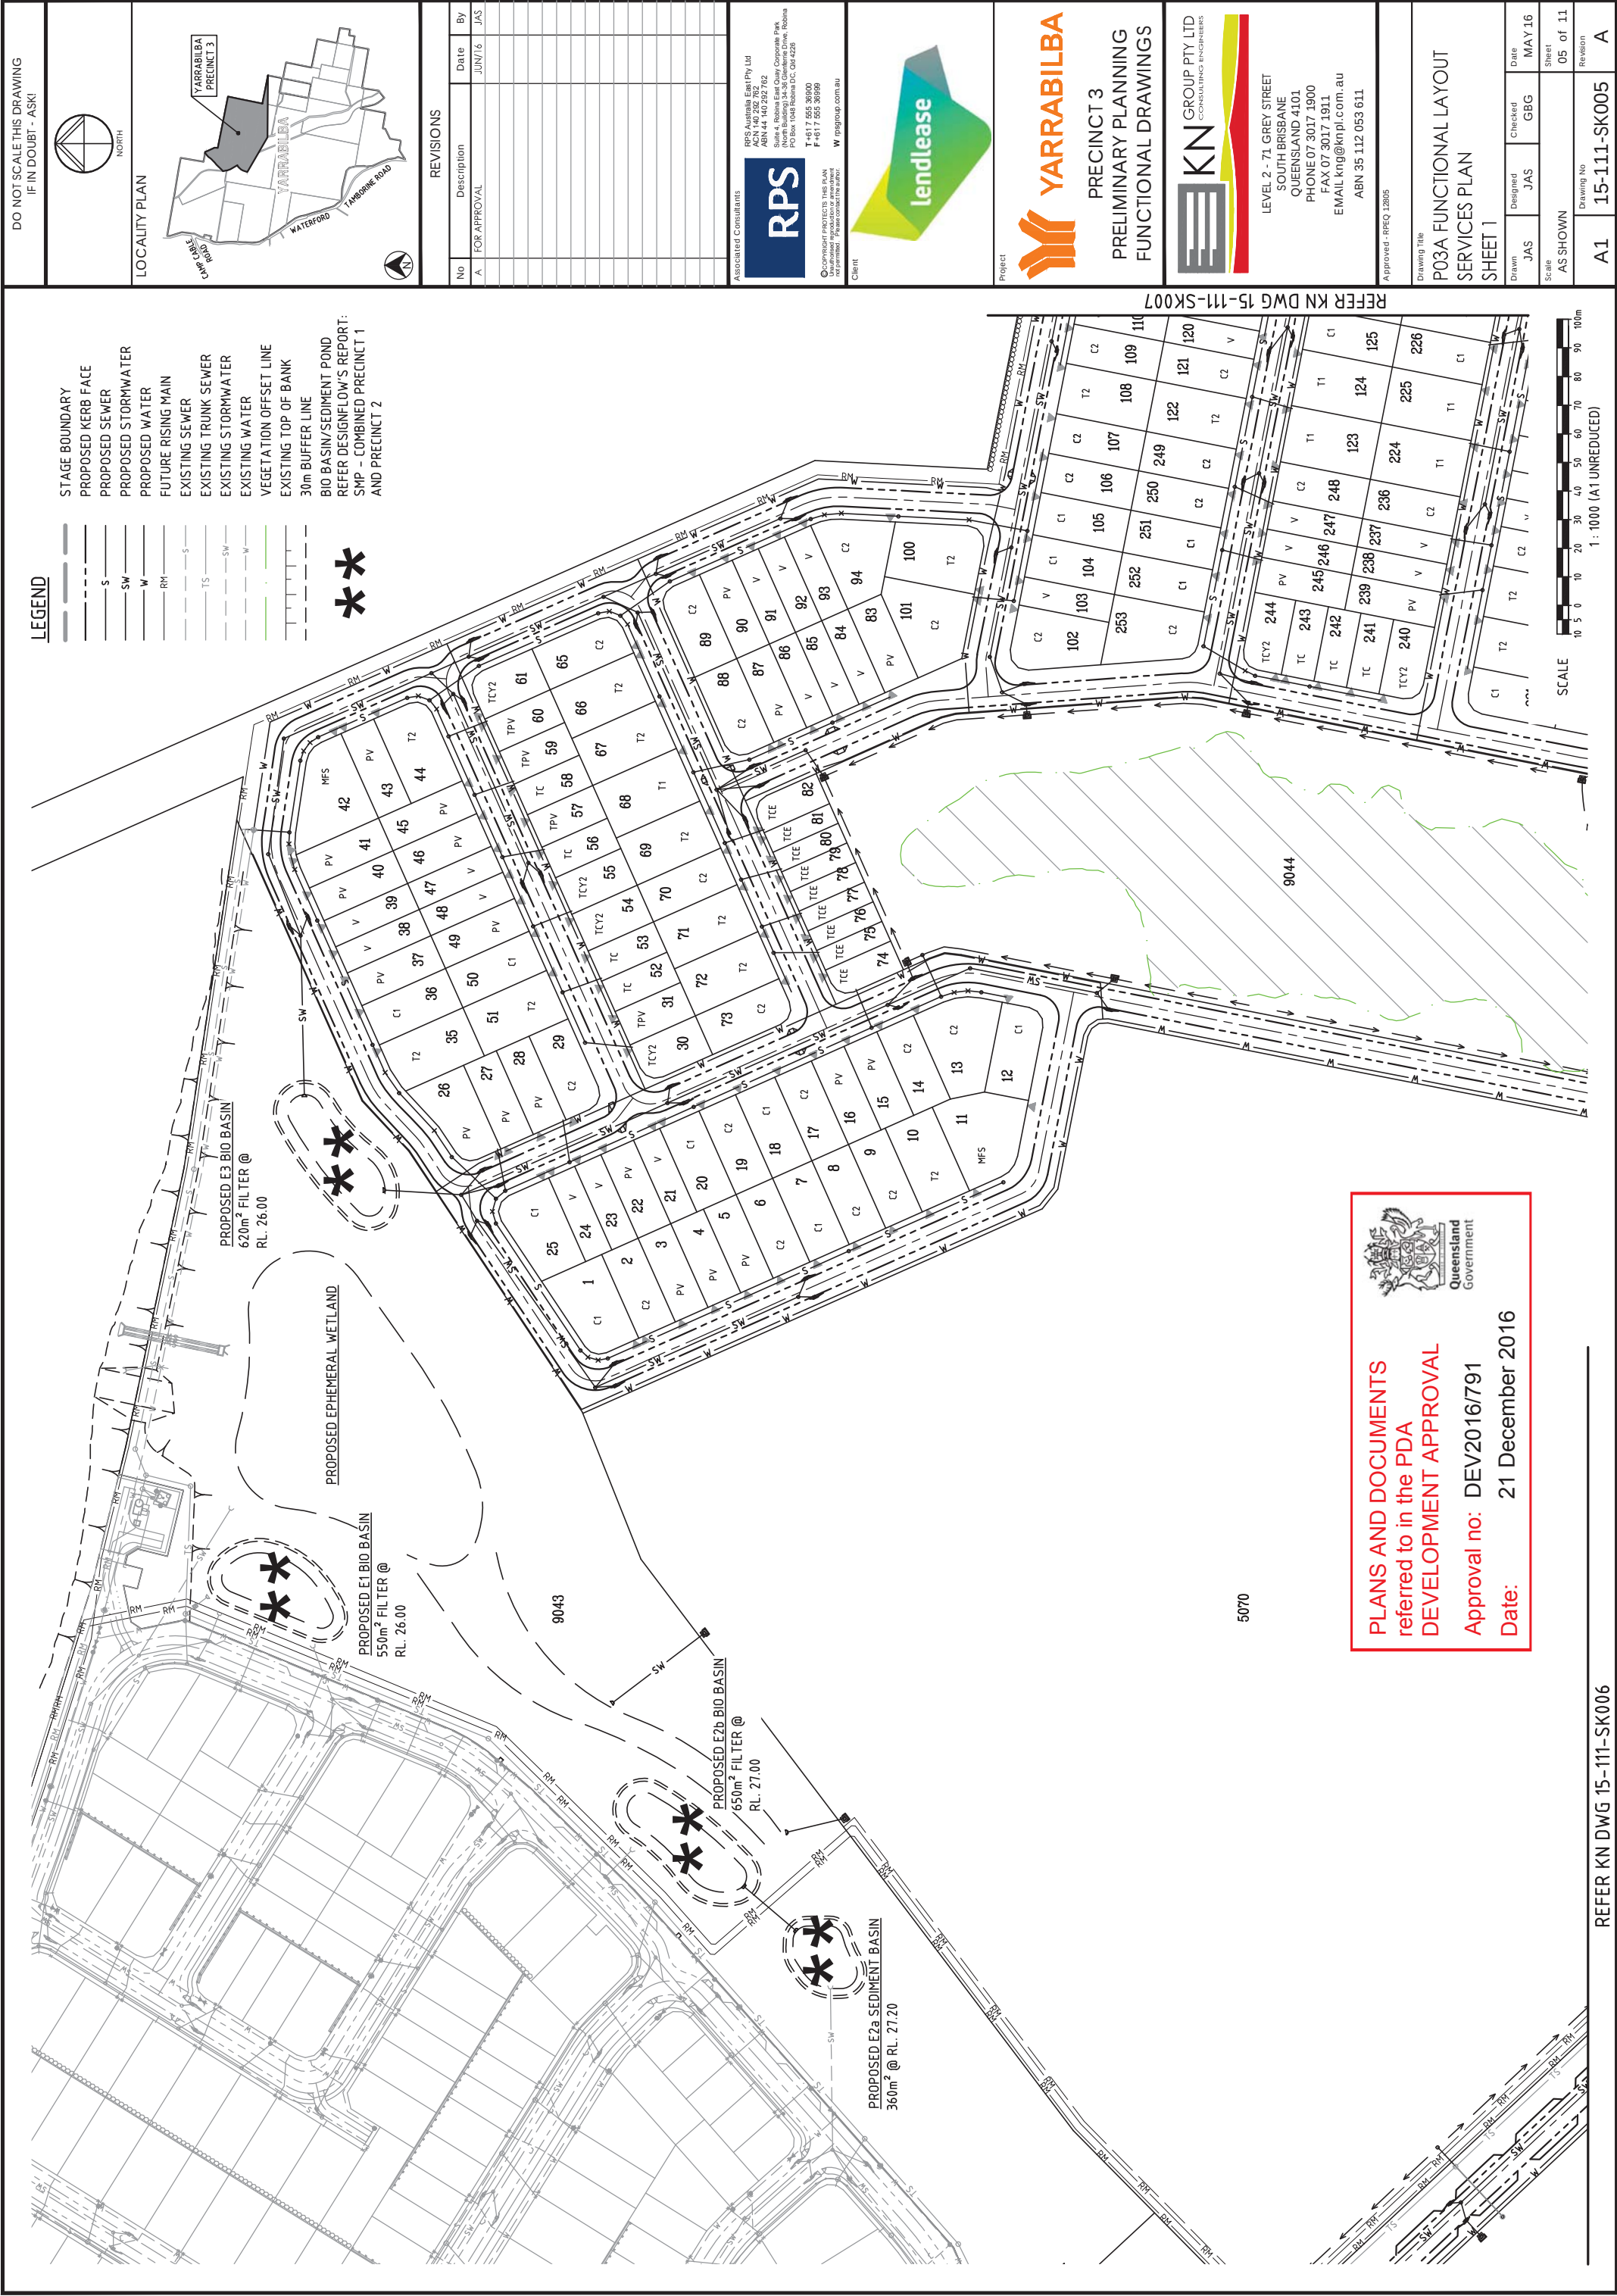

LEGEND

- STAGE BOUNDARY
- PROPOSED KERB FACE
- PROPOSED SEWER
- PROPOSED STORMWATER
- PROPOSED WATER
- FUTURE RISING MAIN
- EXISTING SEWER
- EXISTING TRUNK SEWER
- EXISTING STORMWATER
- EXISTING WATER
- VEGETATION OFFSET LINE
- EXISTING TOP OF BANK
- 30m BUFFER LINE
- BIO BASIN/SEDIMENT POND
- REFER DESIGNFLOW'S REPORT: SMP - COMBINED PRECINCT 1 AND PRECINCT 2

SCALE

0 10 20 30 40 50 60 70 80 90 100

TITLE BLOCK

PLANS AND DOCUMENTS
referred to in the PDA
DEVELOPMENT APPROVAL
Approval no: DEV2016/791
Date: 21 December 2016

REFER KN DWG 15-111-SK014
FOR DETAILS OF TRUNK SEWER
DOWNSTREAM CONNECTION

Site Plan Details:

- PROPOSED E5 BIO BASIN 800m² FILTER @ RL. 28.00
- PROPOSED E8 BIO BASIN 450m² FILTER @ RL. 25.50
- PROPOSED E9 BIO BASIN 450m² FILTER @ RL. 25.00

Other Labels:

- 9044
- 12
- 102 103 104 105 106 107 108 109 110 111 112 113 114 115 116 117
- 121 120 119 118 122 123 124 125 126 127 128 129
- 130 131 132 133 134 135 136 137 138 139
- 140 141 142 143 144 145 146 147 148 149 150 151 152 153
- 154 155 156 157 158 159 160 161 162 163 164 165 166 167 168 169 170 171
- 172 173 174 

[illegible]

Associated Consultants

RPS

RPS Australia East Pty Ltd
AGN 140 202
AGN 140 762
Suite 4, Palmerston Office, Corporate Park
(North Building) 34-36 Glenfield Drive, Robina
PO Box 1048 Robina, QLD 4226
T +61 7 555 39000
F +61 7 555 39360
W wip.rpsgroup.com.au

©COPYRIGHT PROTECTS THIS PLAN
It is not permitted to reproduce, copy, or
not permitted. Please contact your sales
representative for more information.



Project



PRECINCT 3 PRELIMINARY PLANNING FUNCTIONAL DRAWINGS



LEVEL 2 - 71 GREY STREET
SOUTH BRISBANE
QUEENSLAND 4101
PHONE 07 3017 1900
FAX 07 3017 1911
EMAIL kng@knpl.com.au
ABN 35 112 053 611

Approved - RPEQ 12805

Drawing Title
P03A FUNCTIONAL LAYOUT
SERVICES PLAN
SHEET 3

Drawn	JAS	Designed	JAS	Checked	GBG	Date	MAY 16
A1		Drawing No		15-111-SK007		Revision	C
Scale		AS SHOWN		Sheet		07 of 11	

[illegible]

Associated Consultants

RPS

RPS Australia East Pty Ltd
Level 10, 100 Pitt Street
ABN 44 140 202 762
Suite 4, Robina Estate, Corporate Park
(North Building) 34-36 Glenferrie Drive, Robina
PO Box 1048 Robina DC, Qld 4228

F +617 555 8900
F +617 555 8969

www.rpsgroup.com.au

© COPYRIGHT PROTECTS THIS PLAN
No part of this publication may be reproduced, stored in a retrieval system, or transmitted in any form or by any means, electronic, mechanical, photocopying, recording, or by any information storage and retrieval system, without prior written permission from the copyright owner.

Client



YARRABILBA

PRECINCT 3 PRELIMINARY PLANNING FUNCTIONAL DRAWINGS



KN GROUP PTY LTD
CONSULTING ENGINEERS

LEVEL 2 - 71 GREY STREET
SOUTH BRISBANE
QUEENSLAND 4101
PHONE 07 3017 1900
FAX 07 3017 1911
EMAIL kng@knpl.com.au
ABN 35 112 053 611


Approved - RPEO 12805

Drawing Title
P03A FUNCTIONAL LAYOUT
EARTHWORKS PLAN
SHEET 1

Drawn	JAS	Designed	JAS	Checked	GBG	Date	MAY 16		
Scale		AS SHOWN				Sheet	08 of 11		
A1	Drawing No			15-111-SK008				Revision	B

STAGE BOUNDARY
PROPOSED KERB FACE
PRELIMINARY CONTOURS
EXISTING CONTOURS (LIDAR)
BATTERS – RETAINING WALL <1.0m
PROPOSED RETAINING WALL 1.0-2.0m
PROPOSED RETAINING WALL 2.0-2.5m

LEGEND

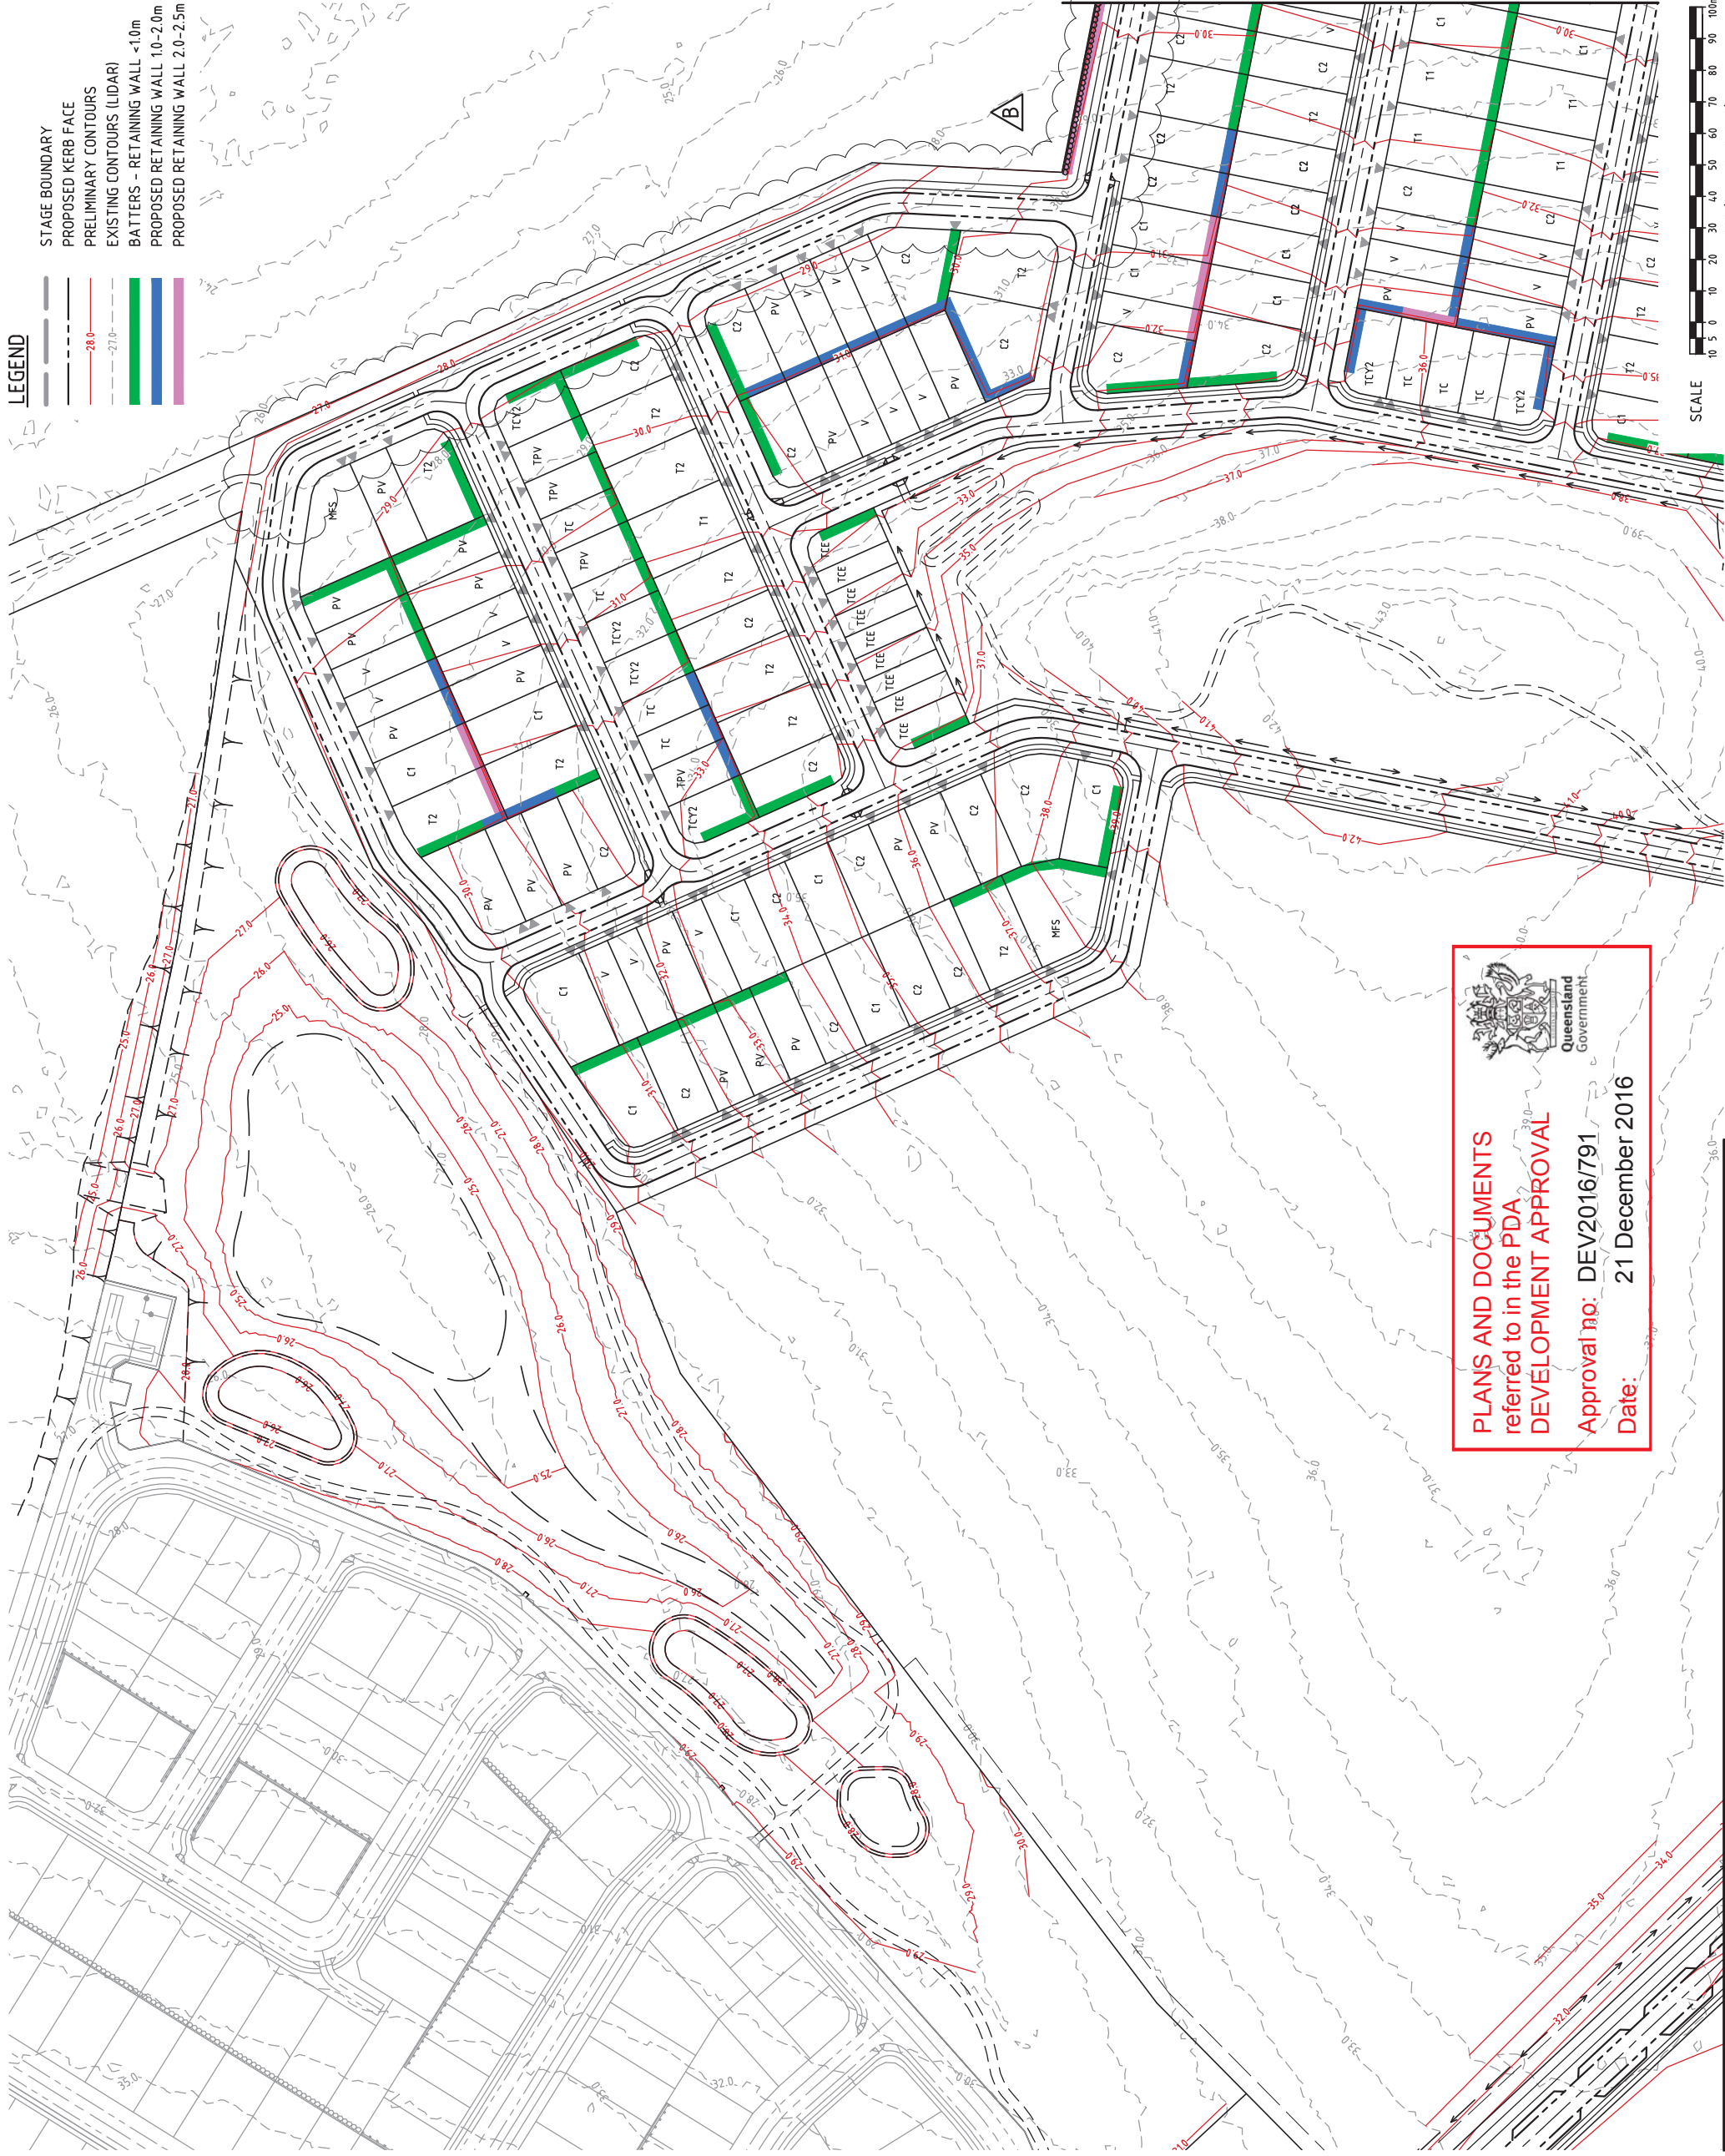

PLANS AND DOCUMENTS referred to in the PDA DEVELOPMENT APPROVAL

Approval no: DEV2016/791

Date: 21 December 2016

REFER KN DWG 15-111-SK009

REFER KN DWG 15-111-SK008

REFER KN DWG 15-111-SK010

[illegible]

Associated Consultants

RPS

RPS Australia East Pty Ltd
ACN 40 202 782
ABN 44 140 282 782
Suite 4, Robina East Office Corporate Park
(North Building) 34-36 Centurion Drive, Robina
PO Box 104 Robina DC, QD 4226

T +61 7 555 36900
F +61 7 555 36999
W rpsgroup.com.au

Copyright protects this plan
Use without permission is
not permitted. Please contact the author.



Client

Project

 YARRABILBA

PRECINCT 3


PRELIMINARY PLANNING
FUNCTIONAL DRAWINGS



KN
GROUP PTY LTD
CONSULTING ENGINEERS

LEVEL 2 - 71 GREY STREET
SOUTH BRISBANE
QUEENSLAND 4101
PHONE 07 3017 1900
FAX 07 3017 1911
EMAIL kng@knpl.com.au
ABN 35 112 053 611

Approved: 19EC 12805		Drawing title		P03A FUNCTIONAL LAYOUT EARTHWORKS PLAN SHEET 2	
Drawn JAS	Designed JAS	Checked GBG	Date MAY 16	Sheet 09 of 11	Revision B
Scale AS SHOWN			Drawing No 15-111-SK009		
A1					

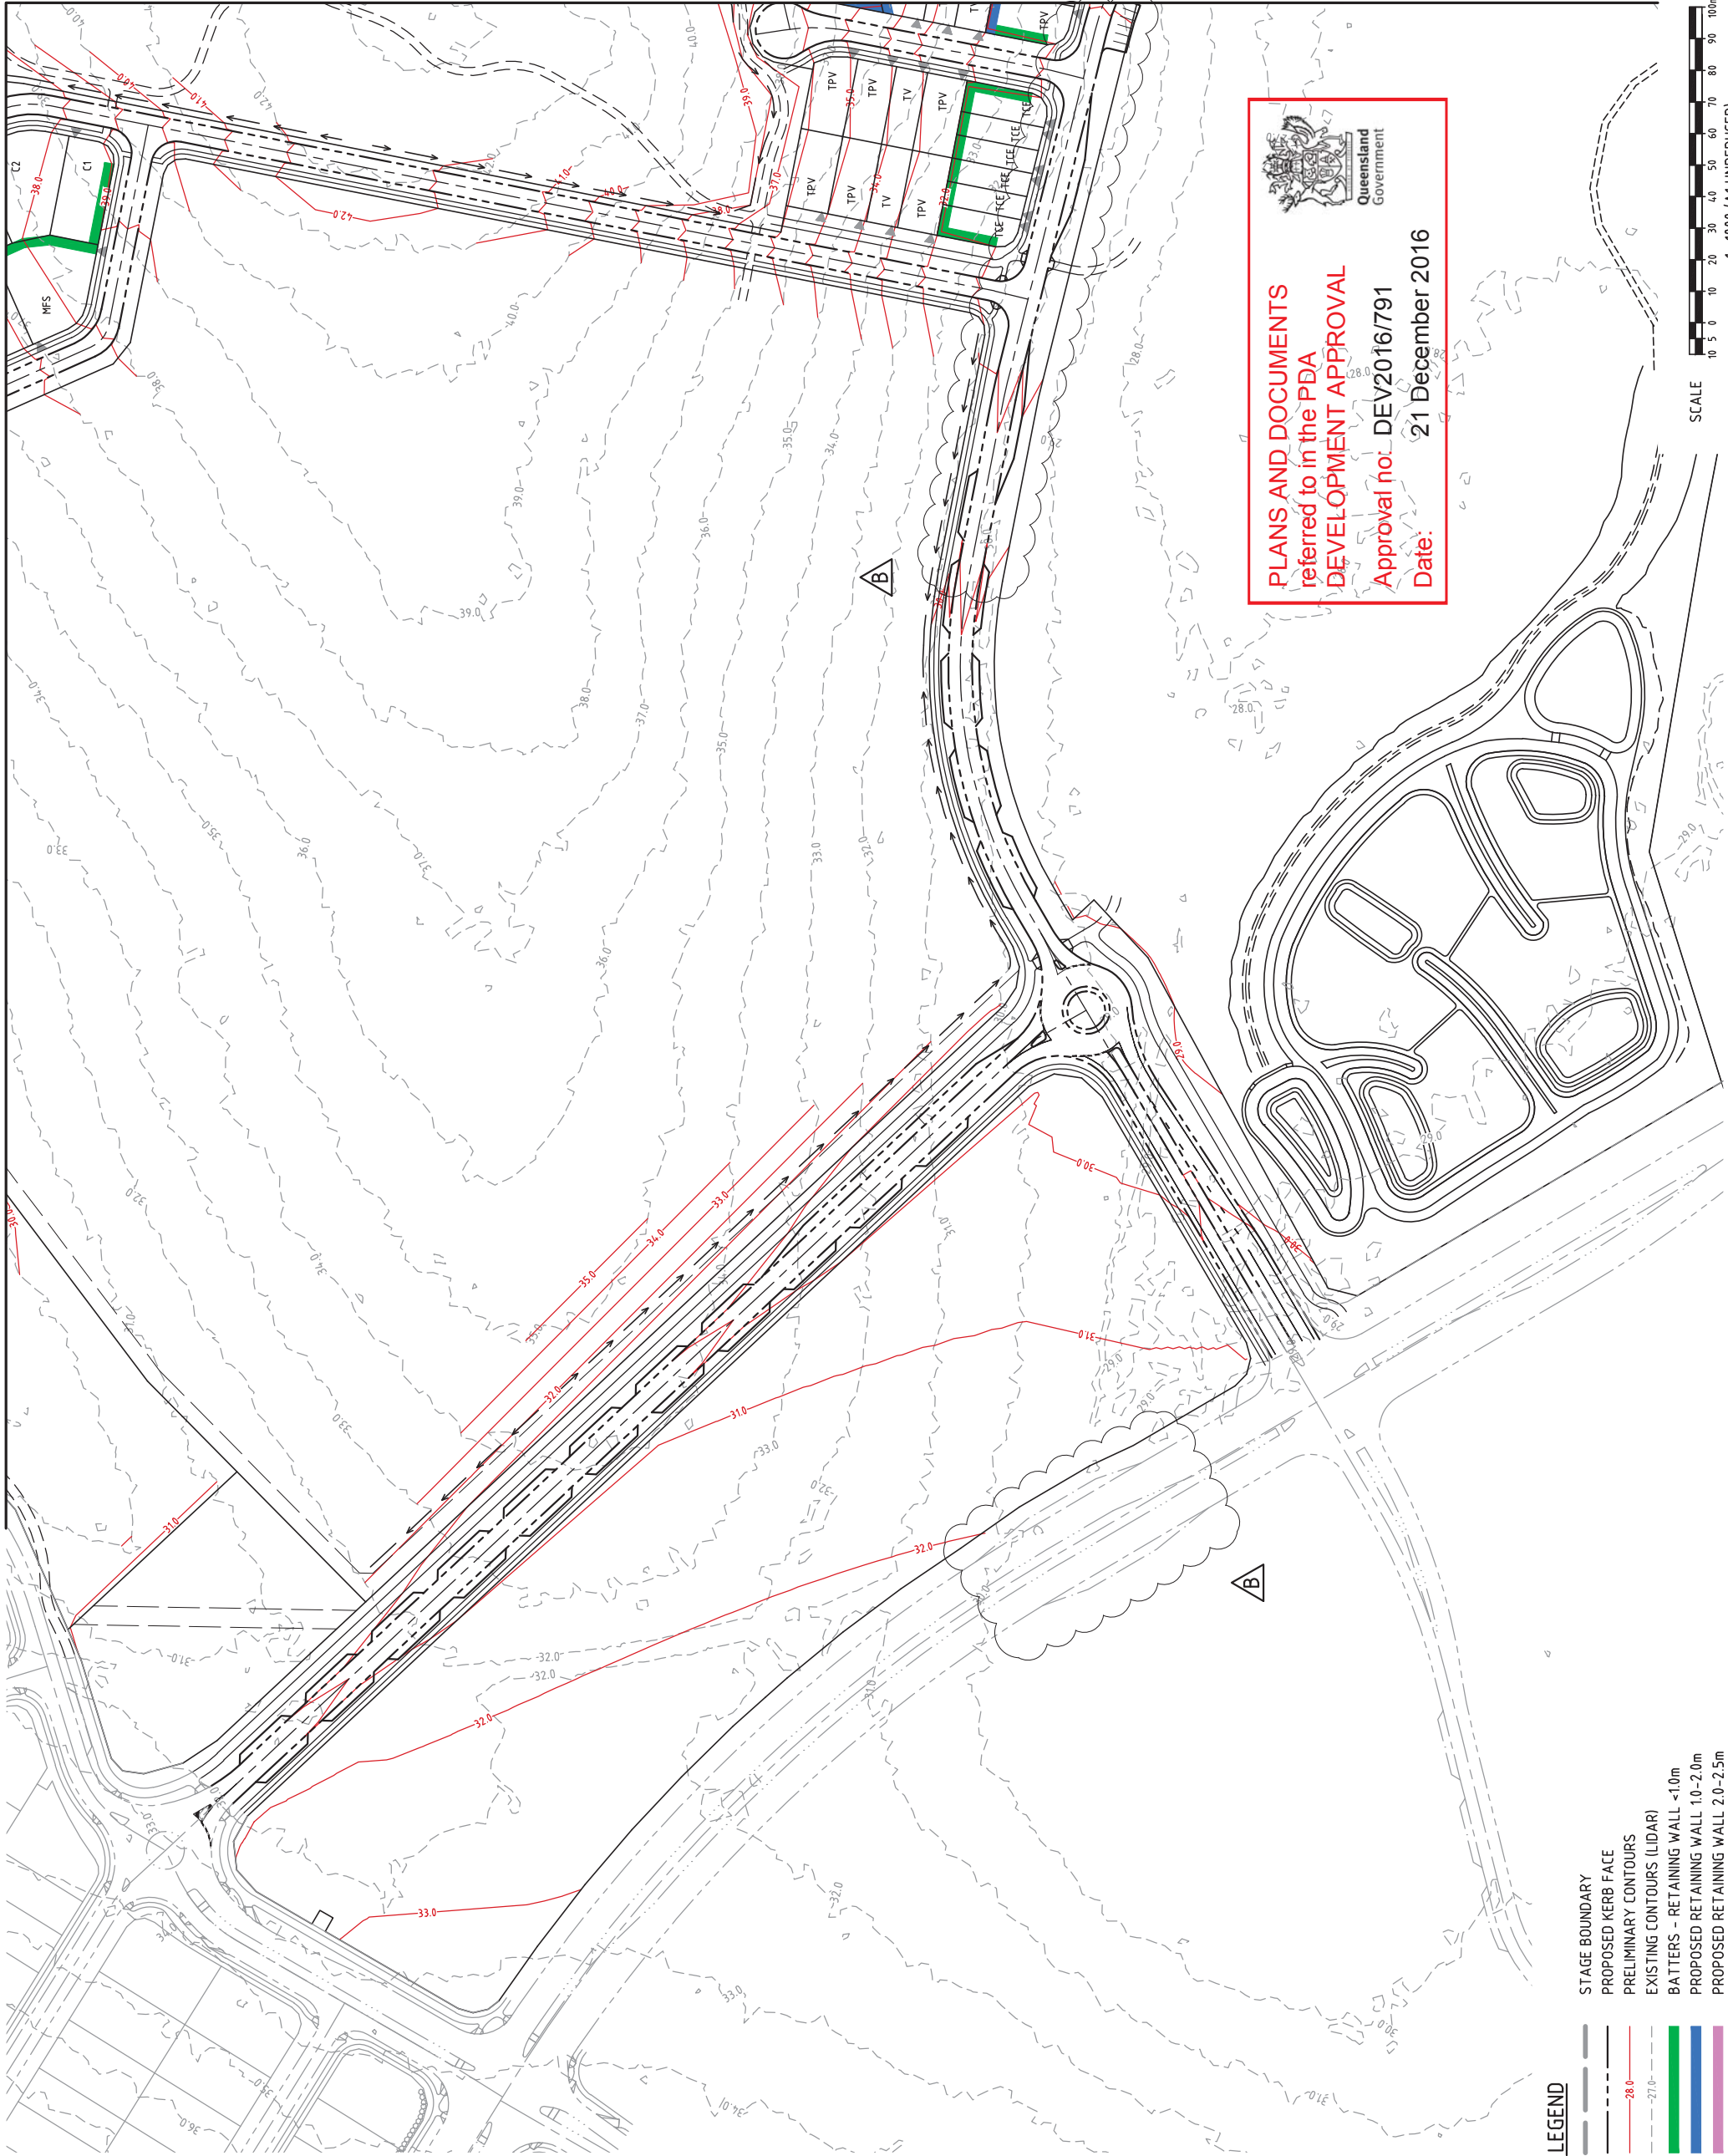

PLANS AND DOCUMENTS
referred to in the PDA
DEVELOPMENT APPROVAL
Approval no: DEV2016/791
Date: 21 December 2016

LEGEND


	STAGE BOUNDARY
	PROPOSED KERB FACE
	PRELIMINARY CONTOURS
	EXISTING CONTOURS (LIDAR)
	BATTERS - RETAINING WALL <10m
	PROPOSED RETAINING WALL 10-2.0m
	PROPOSED RETAINING WALL 2.0-2.5m

SCALE

1 : 1000 (A1 UNREDUCED)

REFER KN DWG 15-111-SK008

REFER KN DWG 15-111-SK009

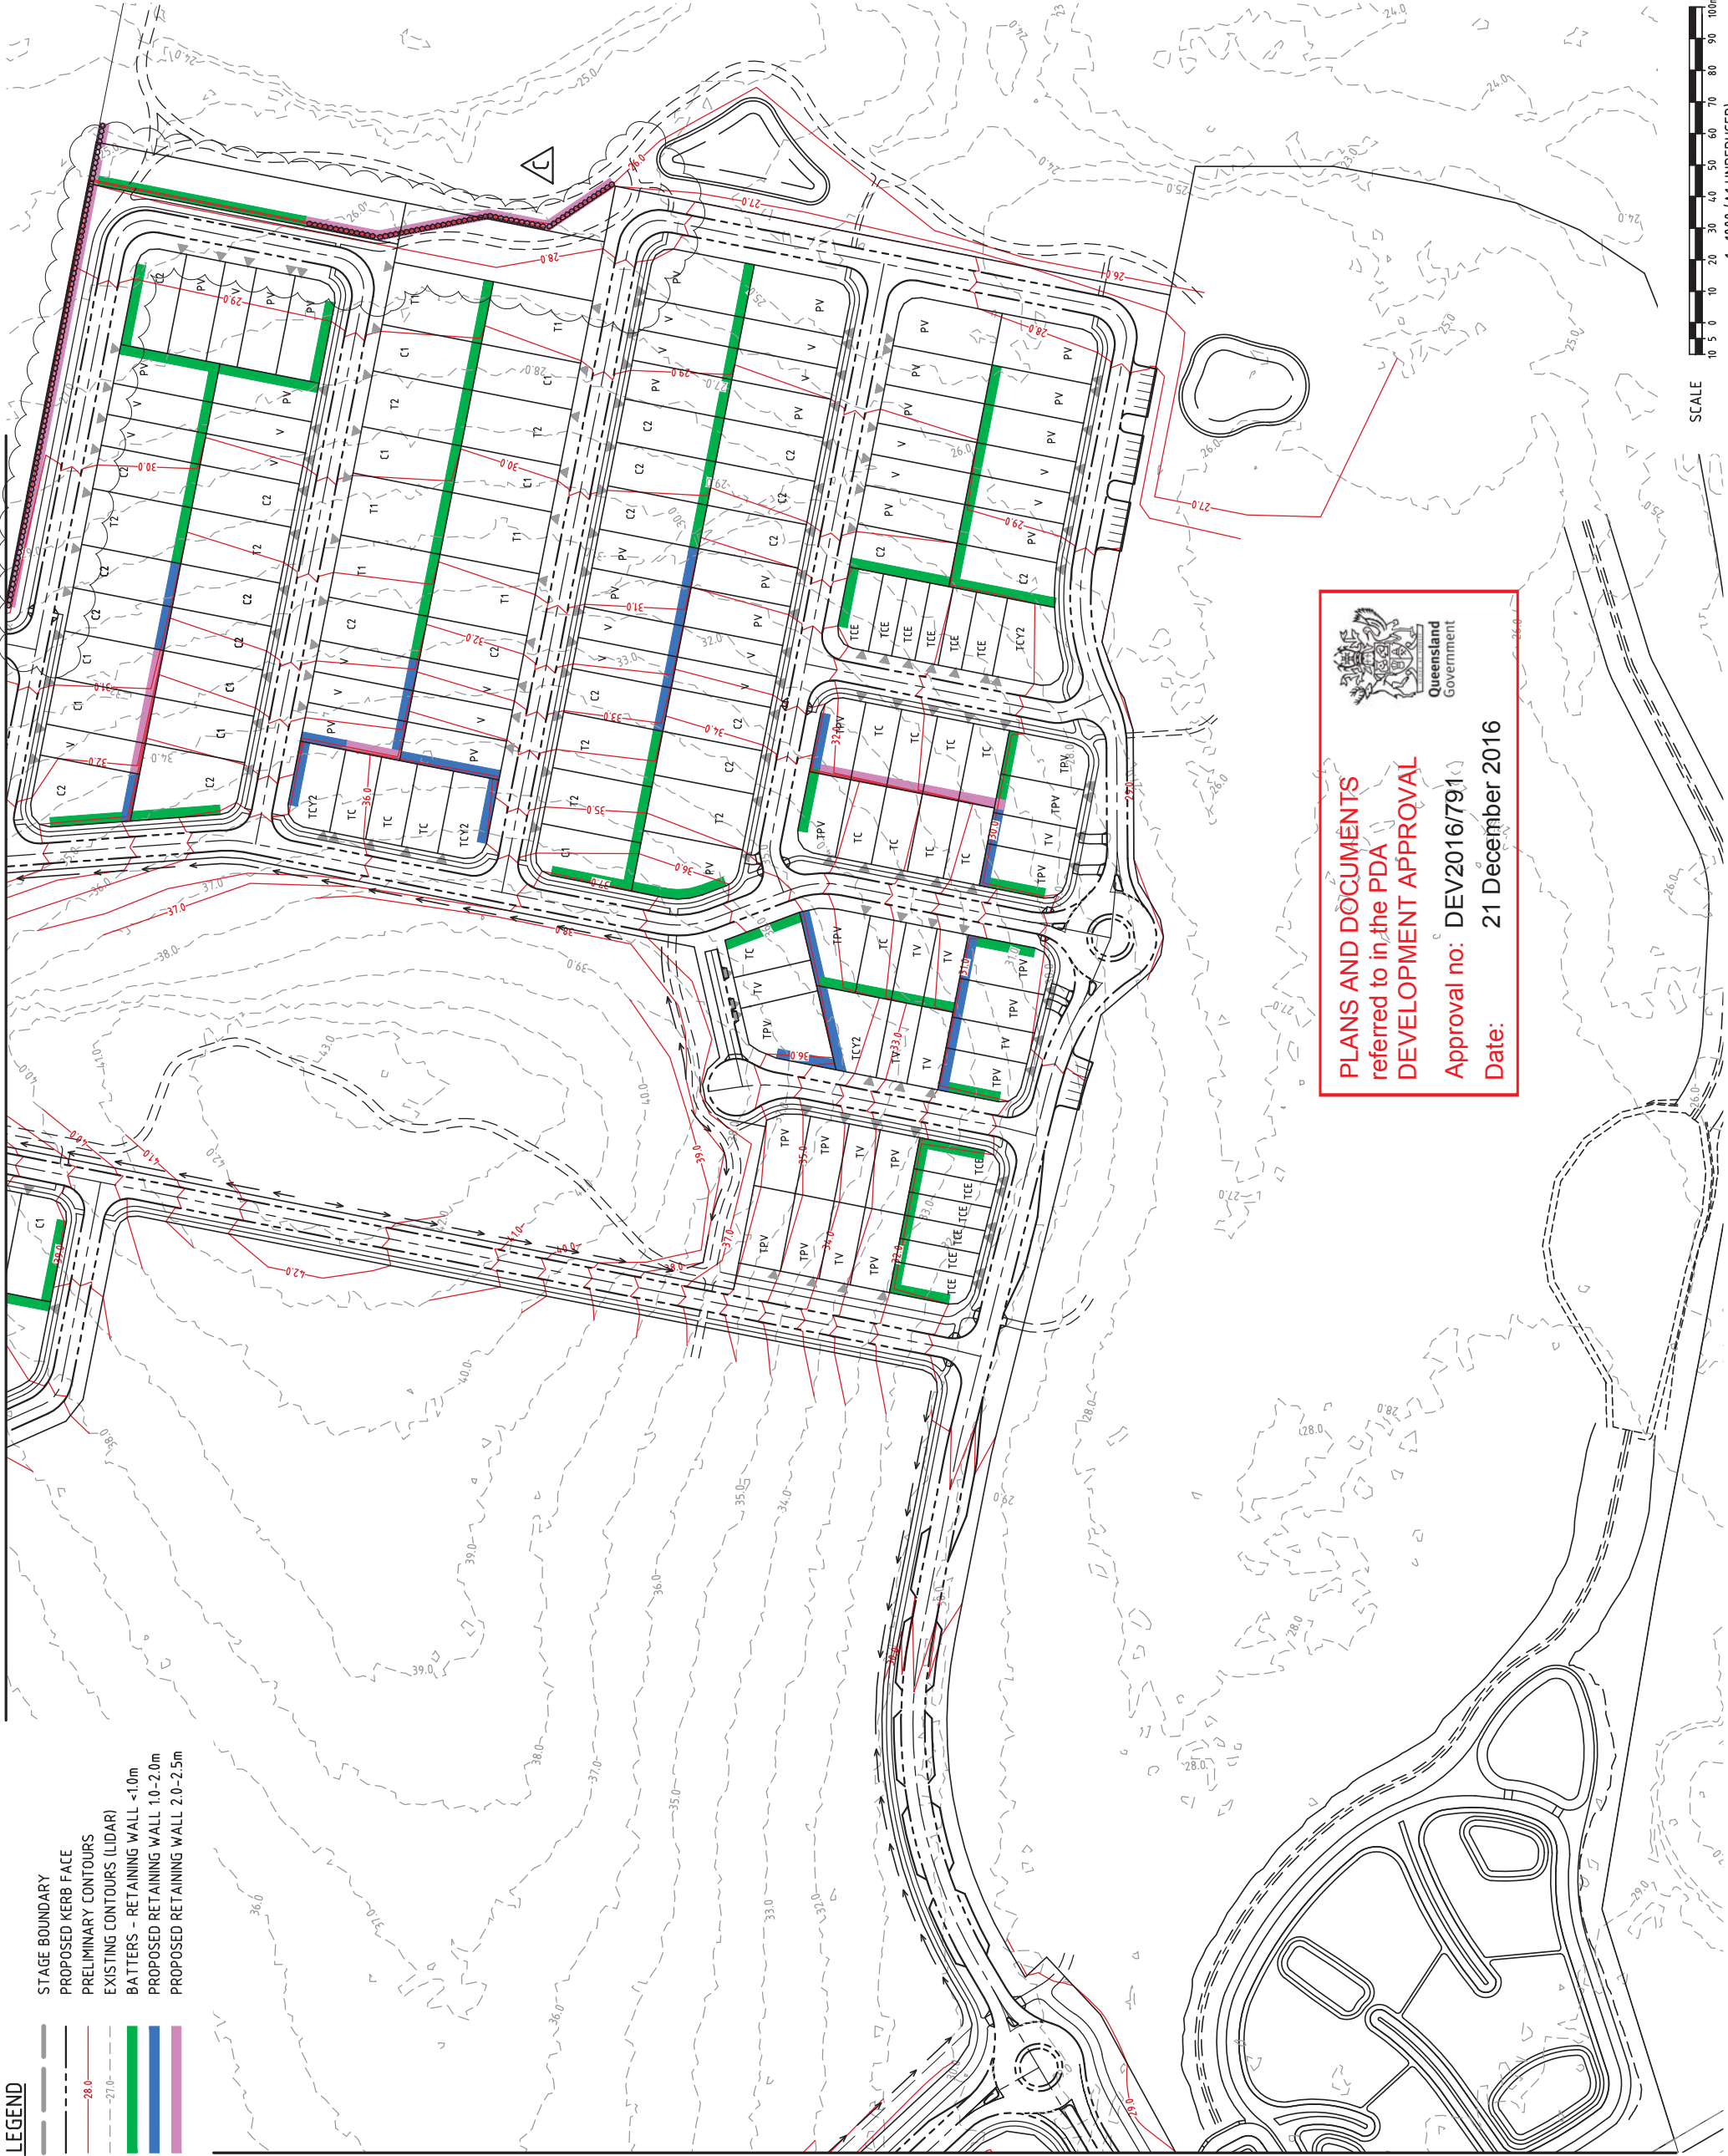

- LEGEND**
- STAGE BOUNDARY
 - PROPOSED KERB FACE
 - PRELIMINARY CONTOURS
 - EXISTING CONTOURS (LIDAR)
 - BATTERS - RETAINING WALL <10m
 - PROPOSED RETAINING WALL 10-2.0m
 - PROPOSED RETAINING WALL 2.0-2.5m

PLANS AND DOCUMENTS
referred to in the PDA
DEVELOPMENT APPROVAL

Approval no: DEV2016/791
Date: 21 December 2016



DO NOT SCALE THIS DRAWING
IF IN DOUBT - ASK!

LOCALITY PLAN

No	Description	Date	By
A	FOR APPROVAL	JUN/16	JAS
B	MAJOR PEDESTRIAN LINK ADDED	17/11/16	JAS
C	FOOTPATH WIDTH AMENDED	30/11/16	JAS

Associated Consultants

RPS
RPS Australia East Pty Ltd
ABN 44 140 292 762
Suite 4, Rodina East Quay Corporate Park
100 Rodina Road, Rodina QLD 4226
T 4617 555 5600
F 4617 555 5899
W rpsgroup.com.au

Client
lendlease

Project
YARRABILBA
PRECINCT 3
PRELIMINARY PLANNING
FUNCTIONAL DRAWINGS


KN GROUP PTY LTD
CONSULTING ENGINEERS
LEVEL 2 - 71 GREY STREET
SOUTH BRISBANE
QUEENSLAND 4101
PHONE 07 3017 1900
FAX 07 3017 1911
EMAIL kn@knpl.com.au
ABN 35 112 053 611

Approved - RPEC 12005

Drawing Title
**P03A FUNCTIONAL LAYOUT
EARTHWORKS PLAN
SHEET 3**

Drawn	Designed	Checked	Date
JAS	JAS	GBG	MAY 16

Scale	AS SHOWN	Drawing No	Sheet	Revision
A1	15-111-SK010	10 of 11	C	

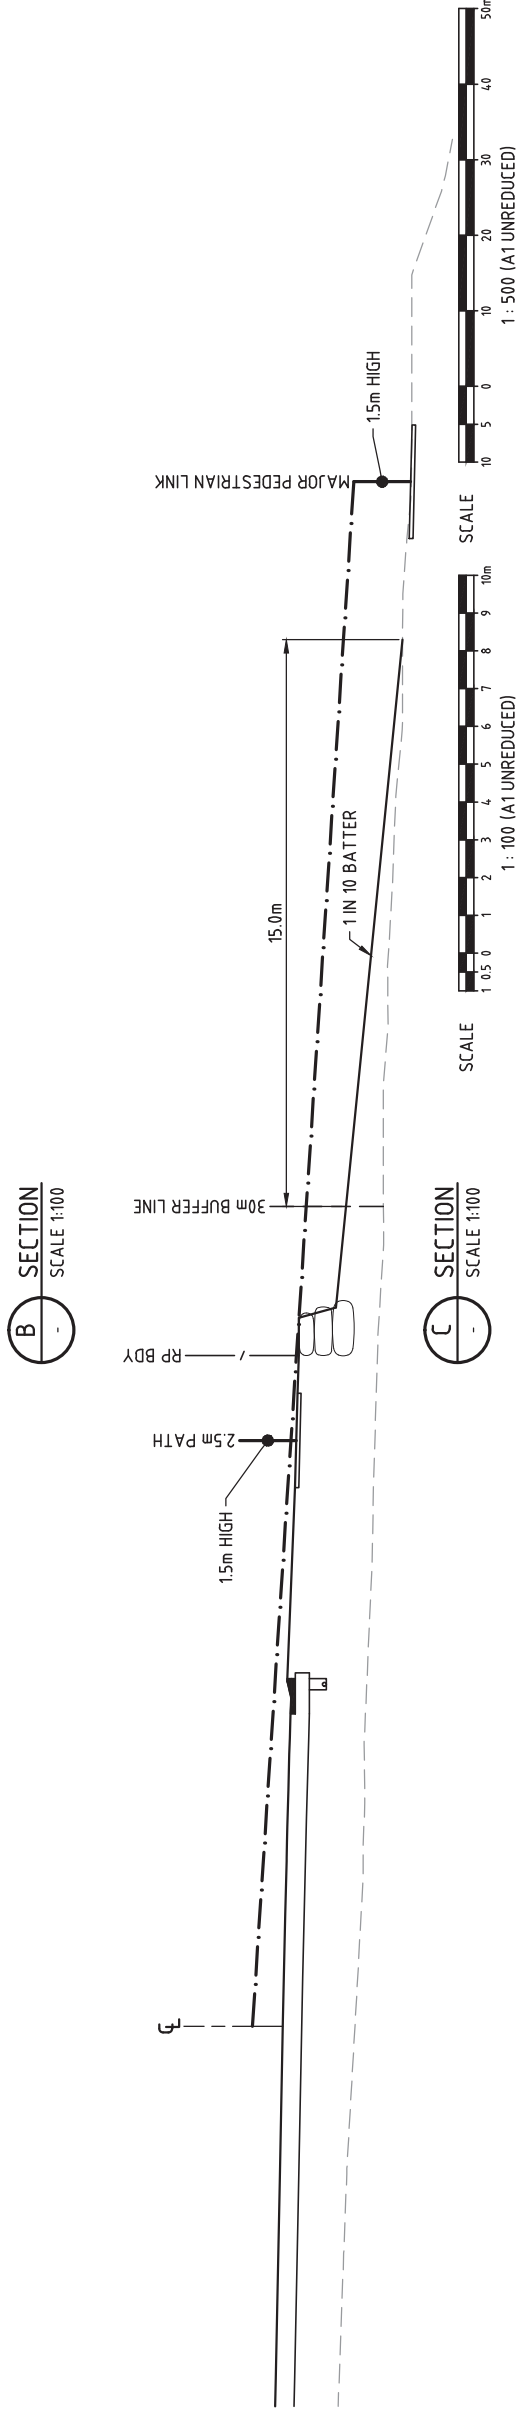

Approval no: DEV2016/791
Date: 21 December 2016

[illegible]

Associated Consultants

RPS

RPS Australia East Pty Ltd
ACN 140 232 762
ABN 44 140 232 762
Corporate Park
North Building 34/38 Gladstone Drive, Rozba
PO Box 1048 Rozba DC, Qld 4226
T +61 7 555 36900
F +61 7 555 36969
W rpsgroup.com.au

© COPYRIGHT PROTECTS THIS PLAN
All rights reserved. No part of this publication
may be reproduced, stored in a retrieval system
or transmitted, in any form or by any means,
electronic, mechanical, photocopying, recording,
or otherwise, without prior written permission.
Please contact the author.



YARRABILBA

PRECINCT 3 PRELIMINARY PLANNING FUNCTIONAL DRAWINGS



LEVEL 2 - 71 GREY STREET
SOUTH BRISBANE
QUEENSLAND 4101
PHONE 07 3017 1900
FAX 07 3017 1911
EMAIL kng@knpl.com.au
ABN 35 112 053 611

Approved - RPEQ 12805

Drawing Title

P03A FUNCTIONAL LAYOUT
PRELIMINARY PEDESTRIAN LINK
CROSS SECTIONS

Drawn JAS	Designed JAS	Checked GBG	Date MAY 16
Scale AS SHOWN			Sheet 17 of 11
A1	Drawing No 15-111-SK017		Revision A

